

EAST LoTHIAN COUNCIL
EAST LoTHIAN COUNCIL (A199 - HALDANE AVENUE, HADDINGTON)
(TEMPORARY TRAFFIC REGULATION) ORDER 2017
TO 17/279

EAST LoTHIAN COUNCIL in exercise of the powers conferred on it by Section 14(1)(a) of the Road Traffic Regulation Act 1984, as amended by the Roads (Scotland) Act 1984, and all other powers enabling it in that behalf, hereby make the following Order:

1. This Order may be cited as the "East Lothian Council (Haldane Avenue, Haddington) (Temporary Traffic Regulation) Order 2017" and shall come into operation at 00.01hrs on the Tenth day of February Two Thousand and Seventeen and shall continue that restriction up to and including 23:59 hours on the Ninth day of August Two Thousand and Eighteen to facilitate works associated with Roodlands Hospital in Haddington.
2. No person shall drive any motor vehicle at a speed exceeding 40 miles per hour in any direction on the length of road specified in this Order. See extent of restriction on the plan attached hereto.
3. Any other road traffic orders previously made in respect of any of the lengths of road specified in Schedule 1 to this Order the effect of which were to impose speed limits other than those which apply as a result of the coming into force of this Order shall cease to have effect.

SCHEDULE 1

A199 Haldane Avenue – Haddington

Both directions of the road from the junction with Alderston Road and for a distance of 300 metres or thereby to the West.

Given under the Seal of East Lothian Council this Ninth day of January Two thousand and Seventeen.



Authorised Signatory
East Lothian Council
John Muir House,
Haddington



ORDER 17/279/EG

EAST LoTHIAN COUNCIL
ROAD TRAFFIC REGULATION ACT 1984


2017

Subjects: A199 - Haldane Avenue,
 Haddington


EAST LoTHIAN COUNCIL
JOHN MUIR HOUSE
HADDINGTON



EAST LOTHIAN COUNCIL: ROAD SERVICES

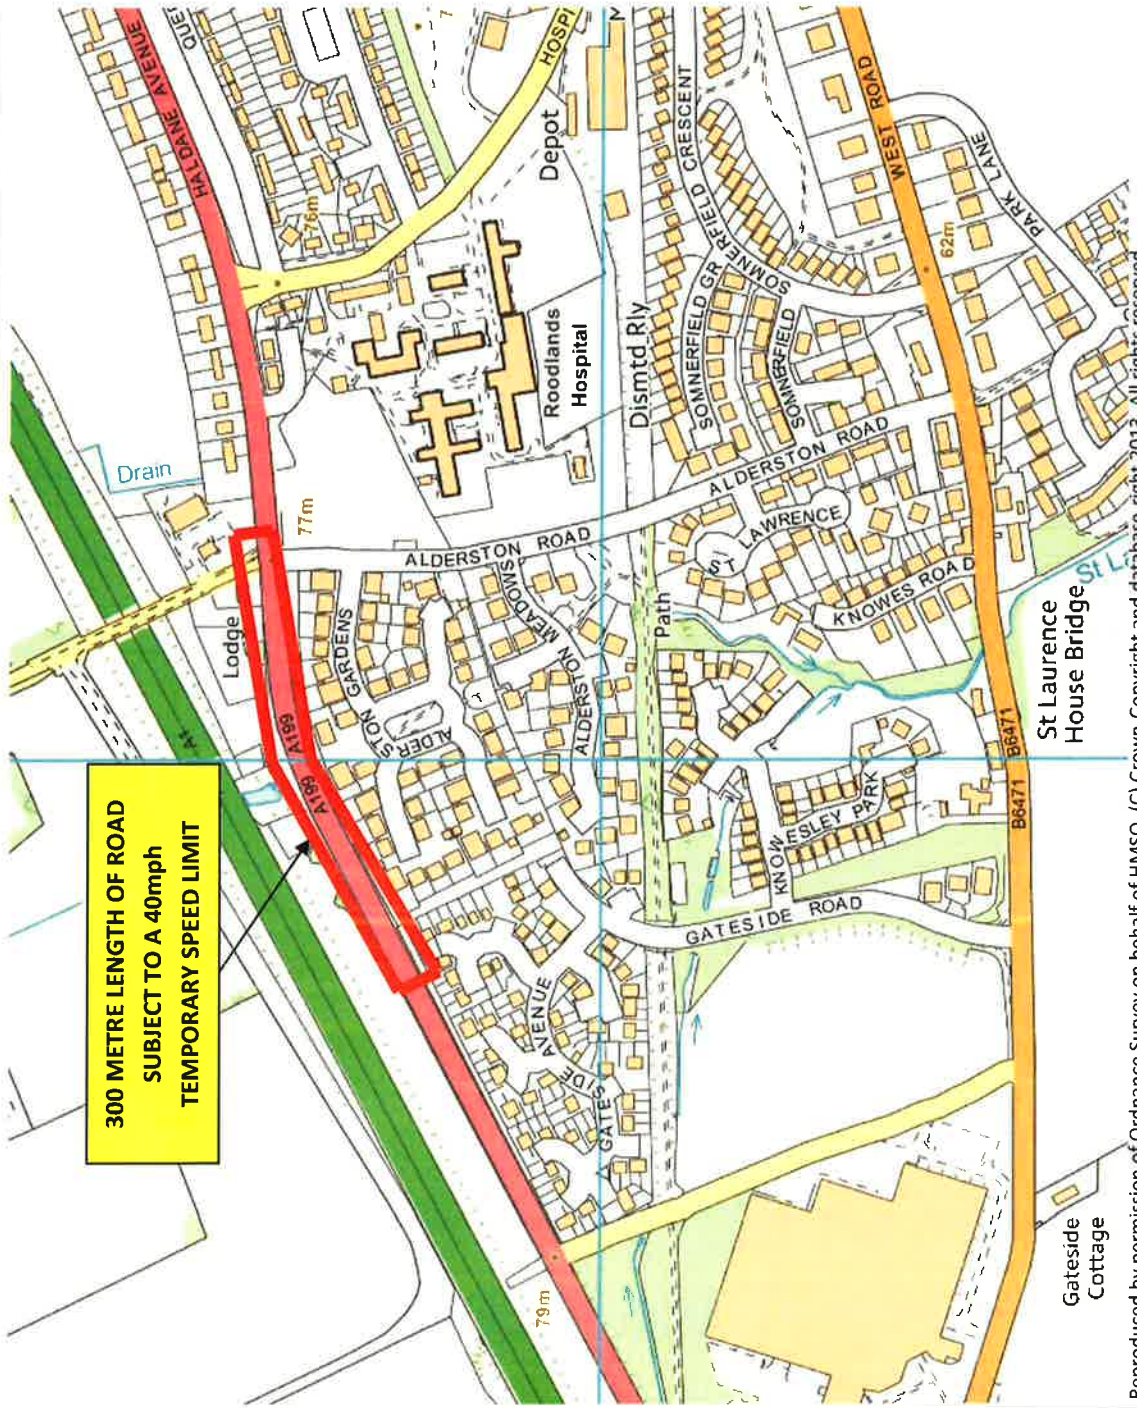

300 METRE LENGTH OF ROAD
SUBJECT TO A 40mph
TEMPORARY SPEED LIMIT

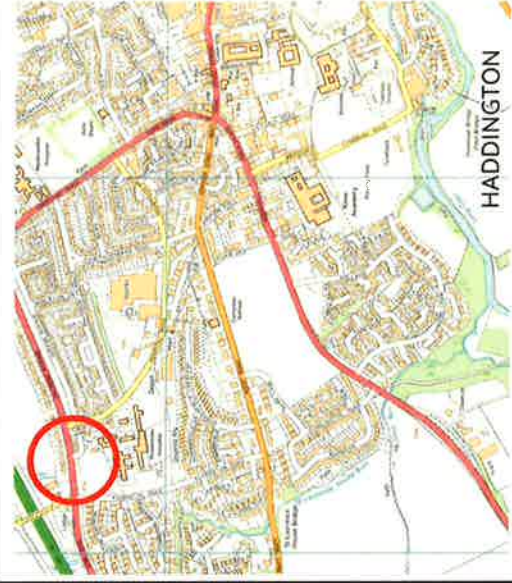

Notes

ELC ROAD SERVICES HAVE AGREED TO A SPEED RESTRICTION ON THE A199 – HALDANE AVENUE FOR MORRISON CONSTRUCTION SCOTLAND TO FACILITATE SIGNAGE AND LIGHTING INSTALLATIONS, AS WELL AS ROAD MARKINGS.

THE EXTENSION OF THE 40mph SPEED RESTRICTION EXTENDS ON BOTH DIRECTIONS FROM THE JUNCTION WITH ALDERSTON ROAD AND FOR A DISTANCE OF 300 METRES OR THEREBY TO THE WEST.

THE ORDER IS FOR FRIDAY 10TH FEBRUARY 2017 TO TUESDAY 9TH AUGUST 2018.

— EXTENT OF SPEED RESTRICTION

East Lothian Council
Roads Service
John Muir House
Haddington
EH41 3HA
Tel: 01620 827827



East Lothian Council

Date: 12/12/2016
Scale: NTS

Drawn by: E. GIGOURTAKI
Checked by: W. LAIRD

DRG. NO. TTRO – 279/17 / EG / 001

TEMPORARY EXTENSION OF 40mph SPEED RESTRICTION – A199 – HALDANE AVENUE, HADDINGTON

Justie Macdonald

MORRISON CONSTRUCTION SCOTLAND

FRIDAY 10TH FEBRUARY 2017 - TUESDAY 9TH AUGUST 2018

Reproduced by permission of Ordnance Survey on behalf of HMSO. (C) Crown Copyright and database right 2013. All rights reserved.

