


Legend

 Section of carriageway to be closed

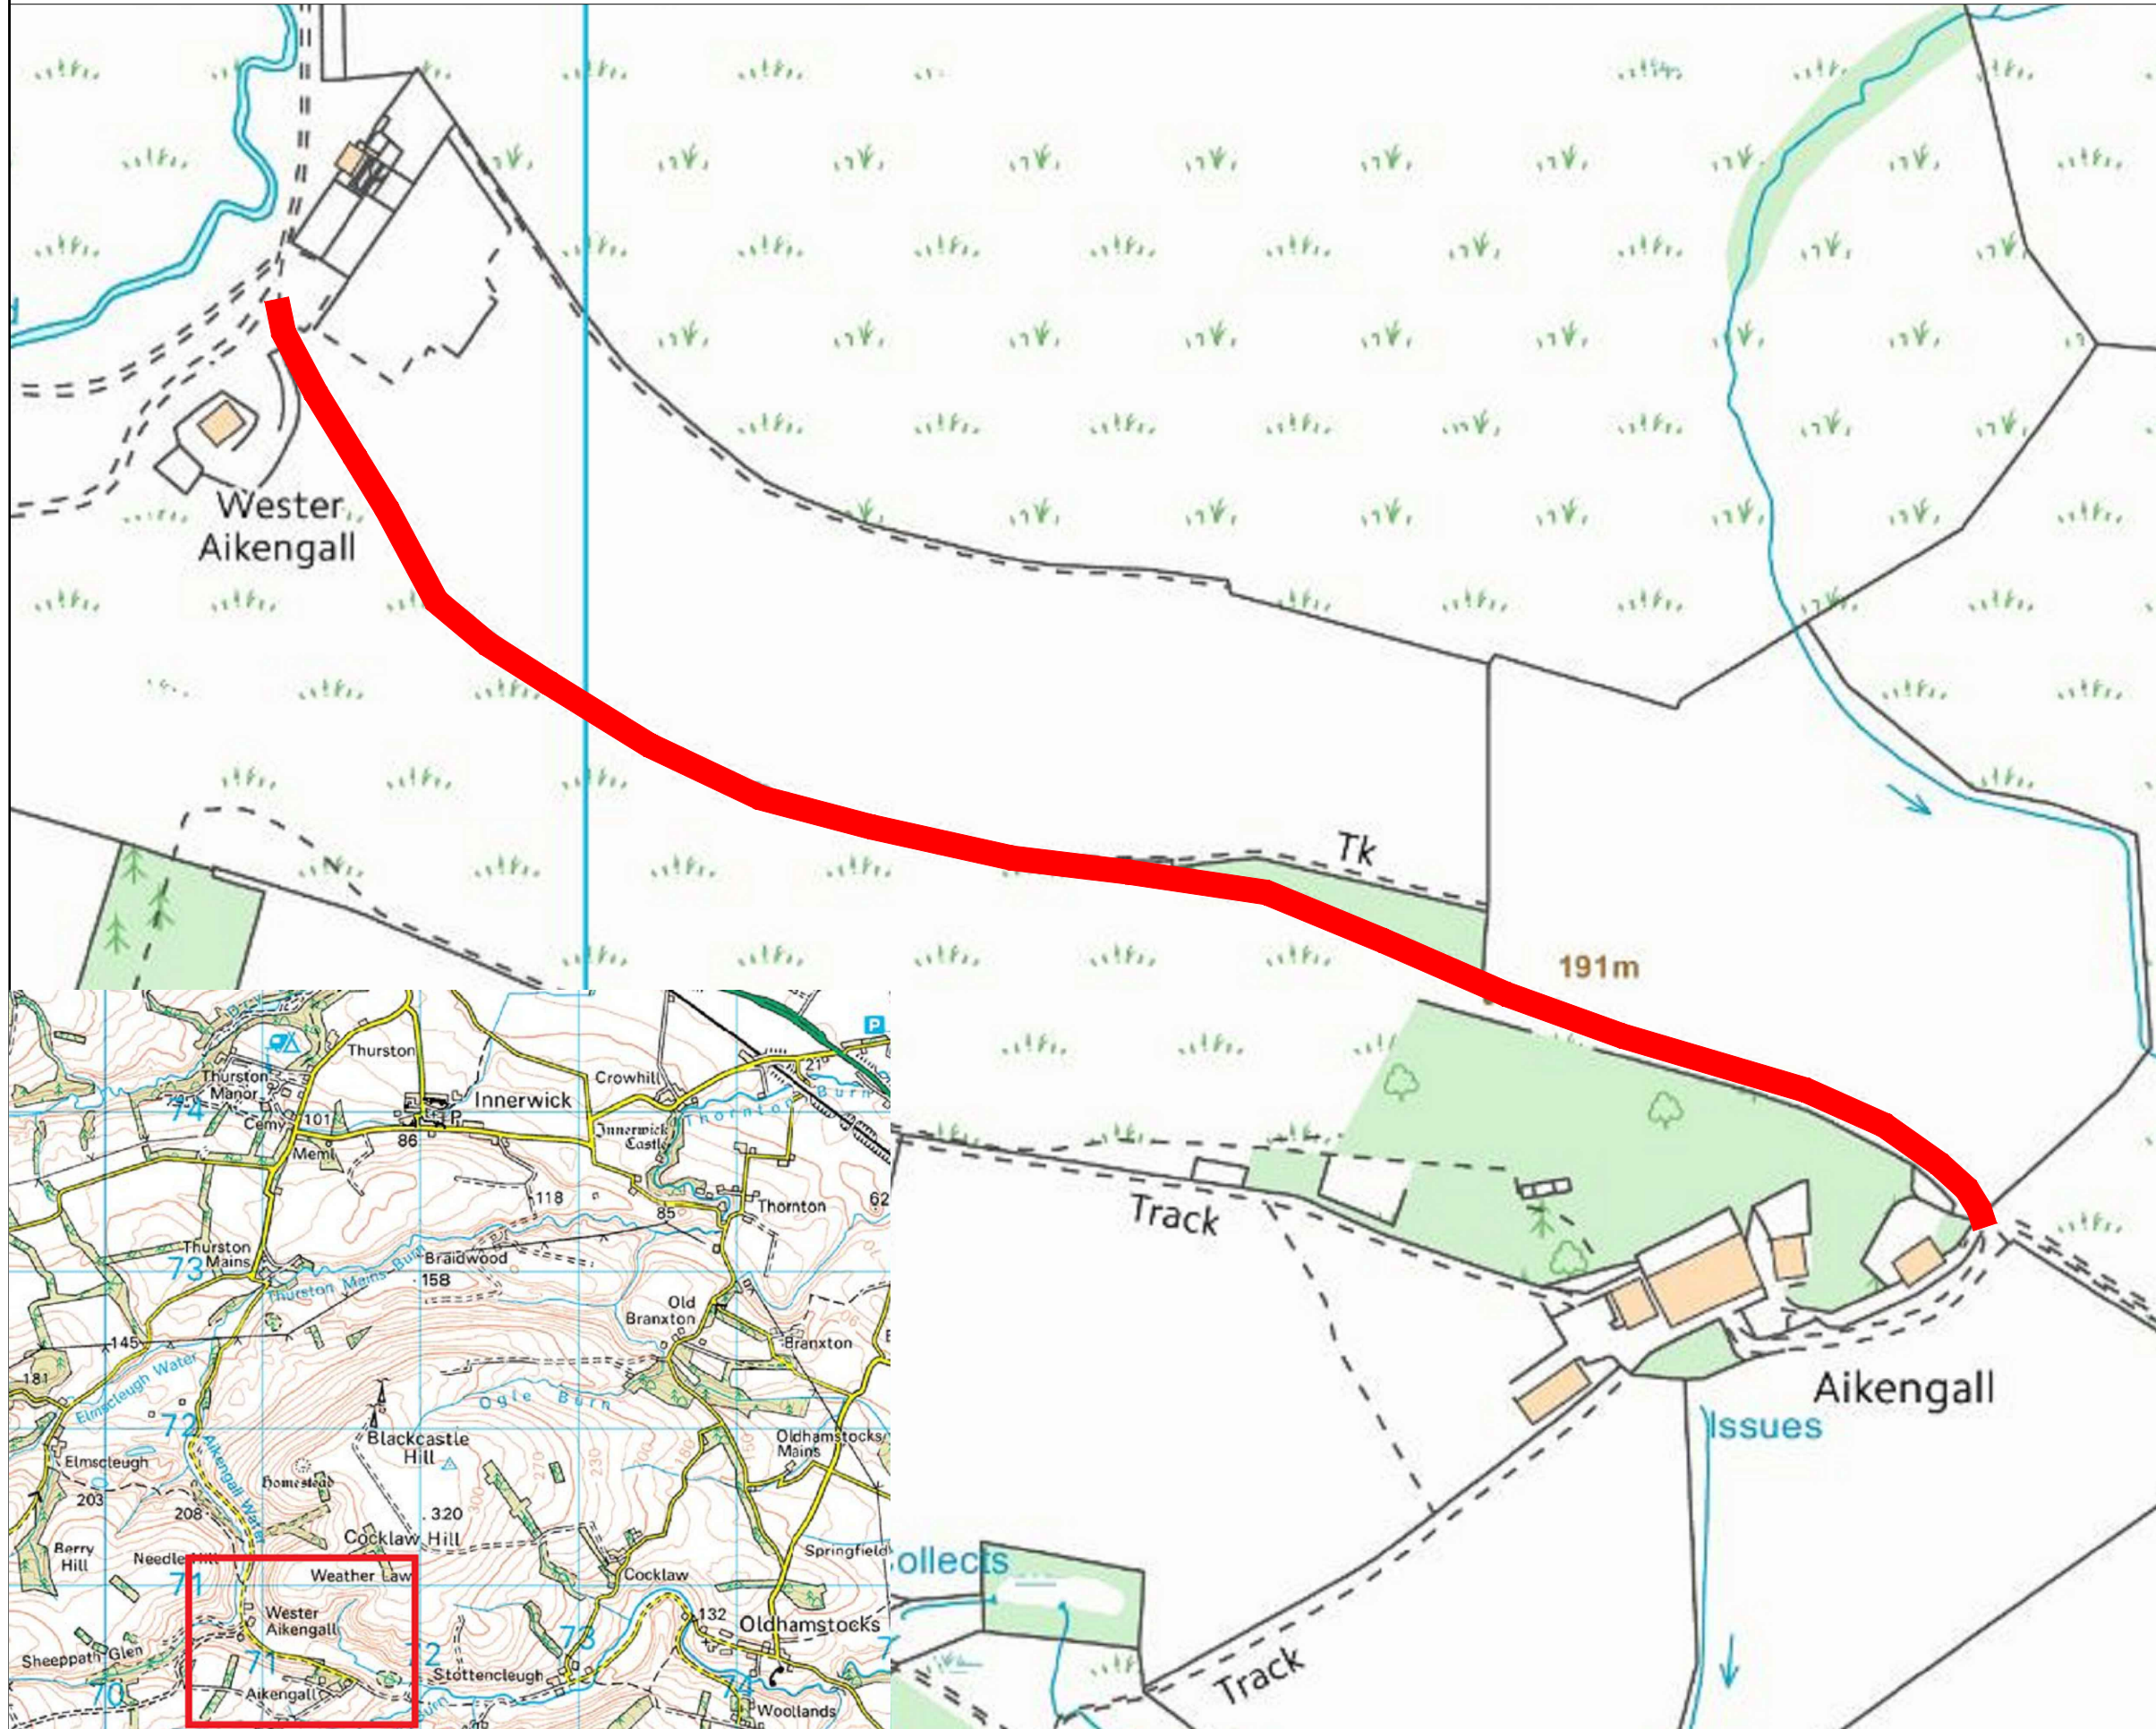

REVISION	DETAILS	BY	DATE

East Lothian Council
 Road Services
 John Muir House
 Haddington
 East Lothian
 EH41 3HA



East Lothian Council

CARRIAGEWAY RESURFACING
 U204 AIKENGALL
 LOCATION PLAN
 PROPOSED DETAILS

Date: JUNE 2017
 Scale: NTS
 Drawn by: JB
 Checked by: GO