
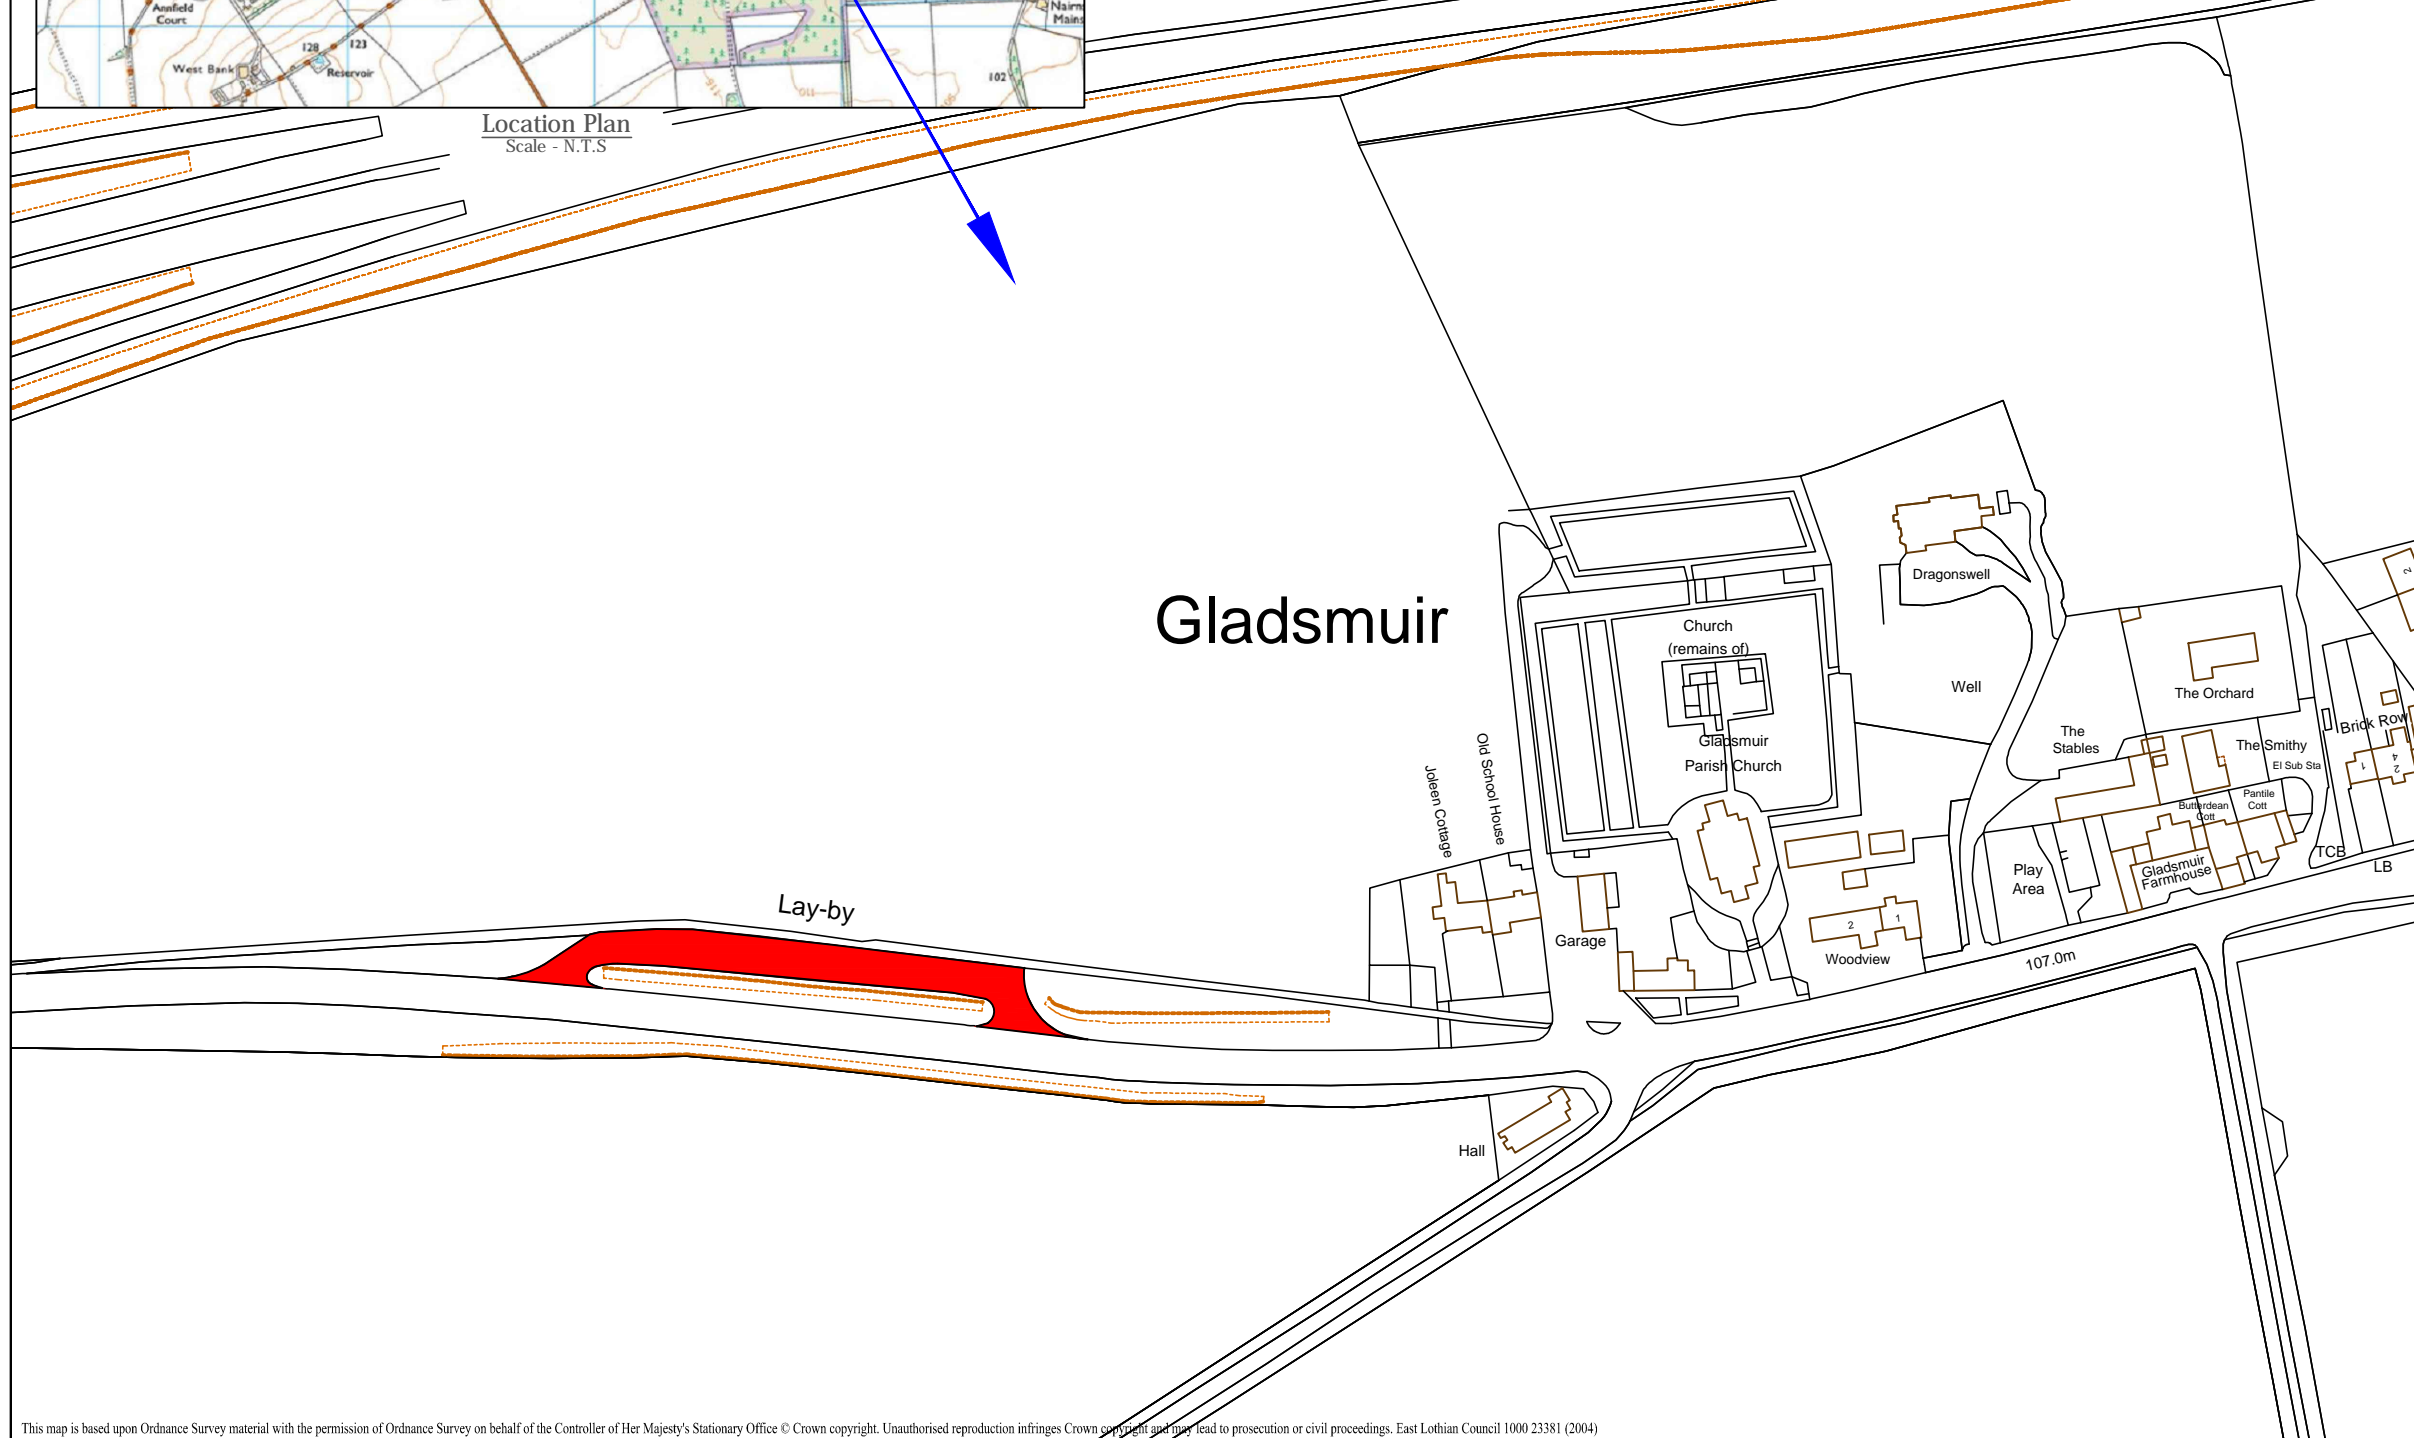


Location Plan
Scale - N.T.S

Legend

 Extent of Road Closure
Dates : Monday 19th June to Friday 11th August 2017



REVISION	DETAILS	BY	DATE

East Lothian Council
Partnership and Services for Communities
Infrastructure
John Muir House
Haddington
East Lothian
EH41 3HA
Tel: 01620 827827



A199 Gladsmuir Layby
Temporary Closure
Storage of Surface Dressing Material

Date: June 2017
Scale: 1:2000 (A3)
Drawn by: JB
Checked by: GO

This map is based upon Ordnance Survey material with the permission of Ordnance Survey on behalf of the Controller of Her Majesty's Stationary Office © Crown copyright. Unauthorised reproduction infringes Crown copyright and may lead to prosecution or civil proceedings. East Lothian Council 1000 23381 (2004)