



Legend

 EXTENT OF THE WORKS

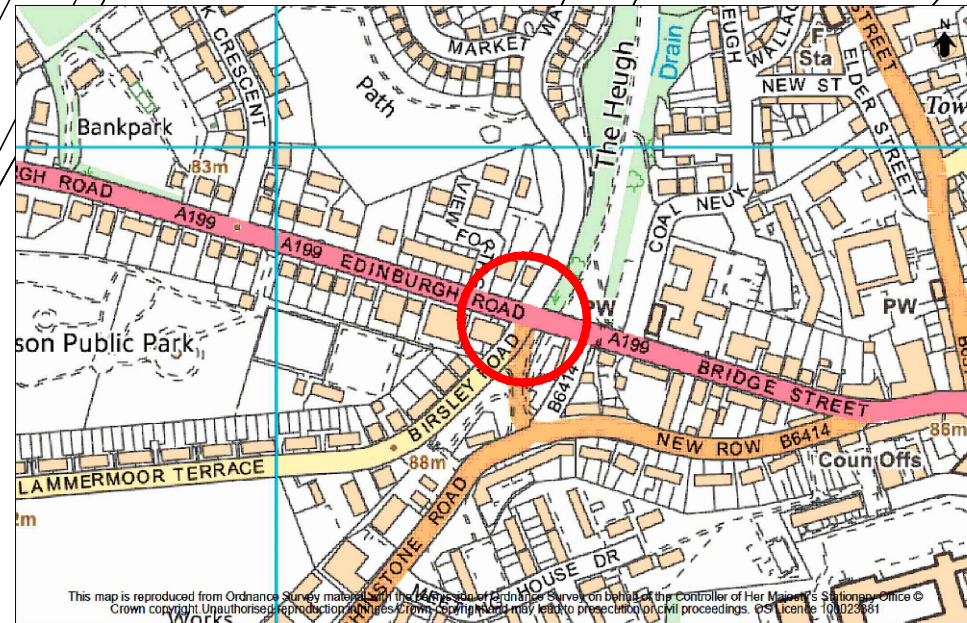

Location Plan

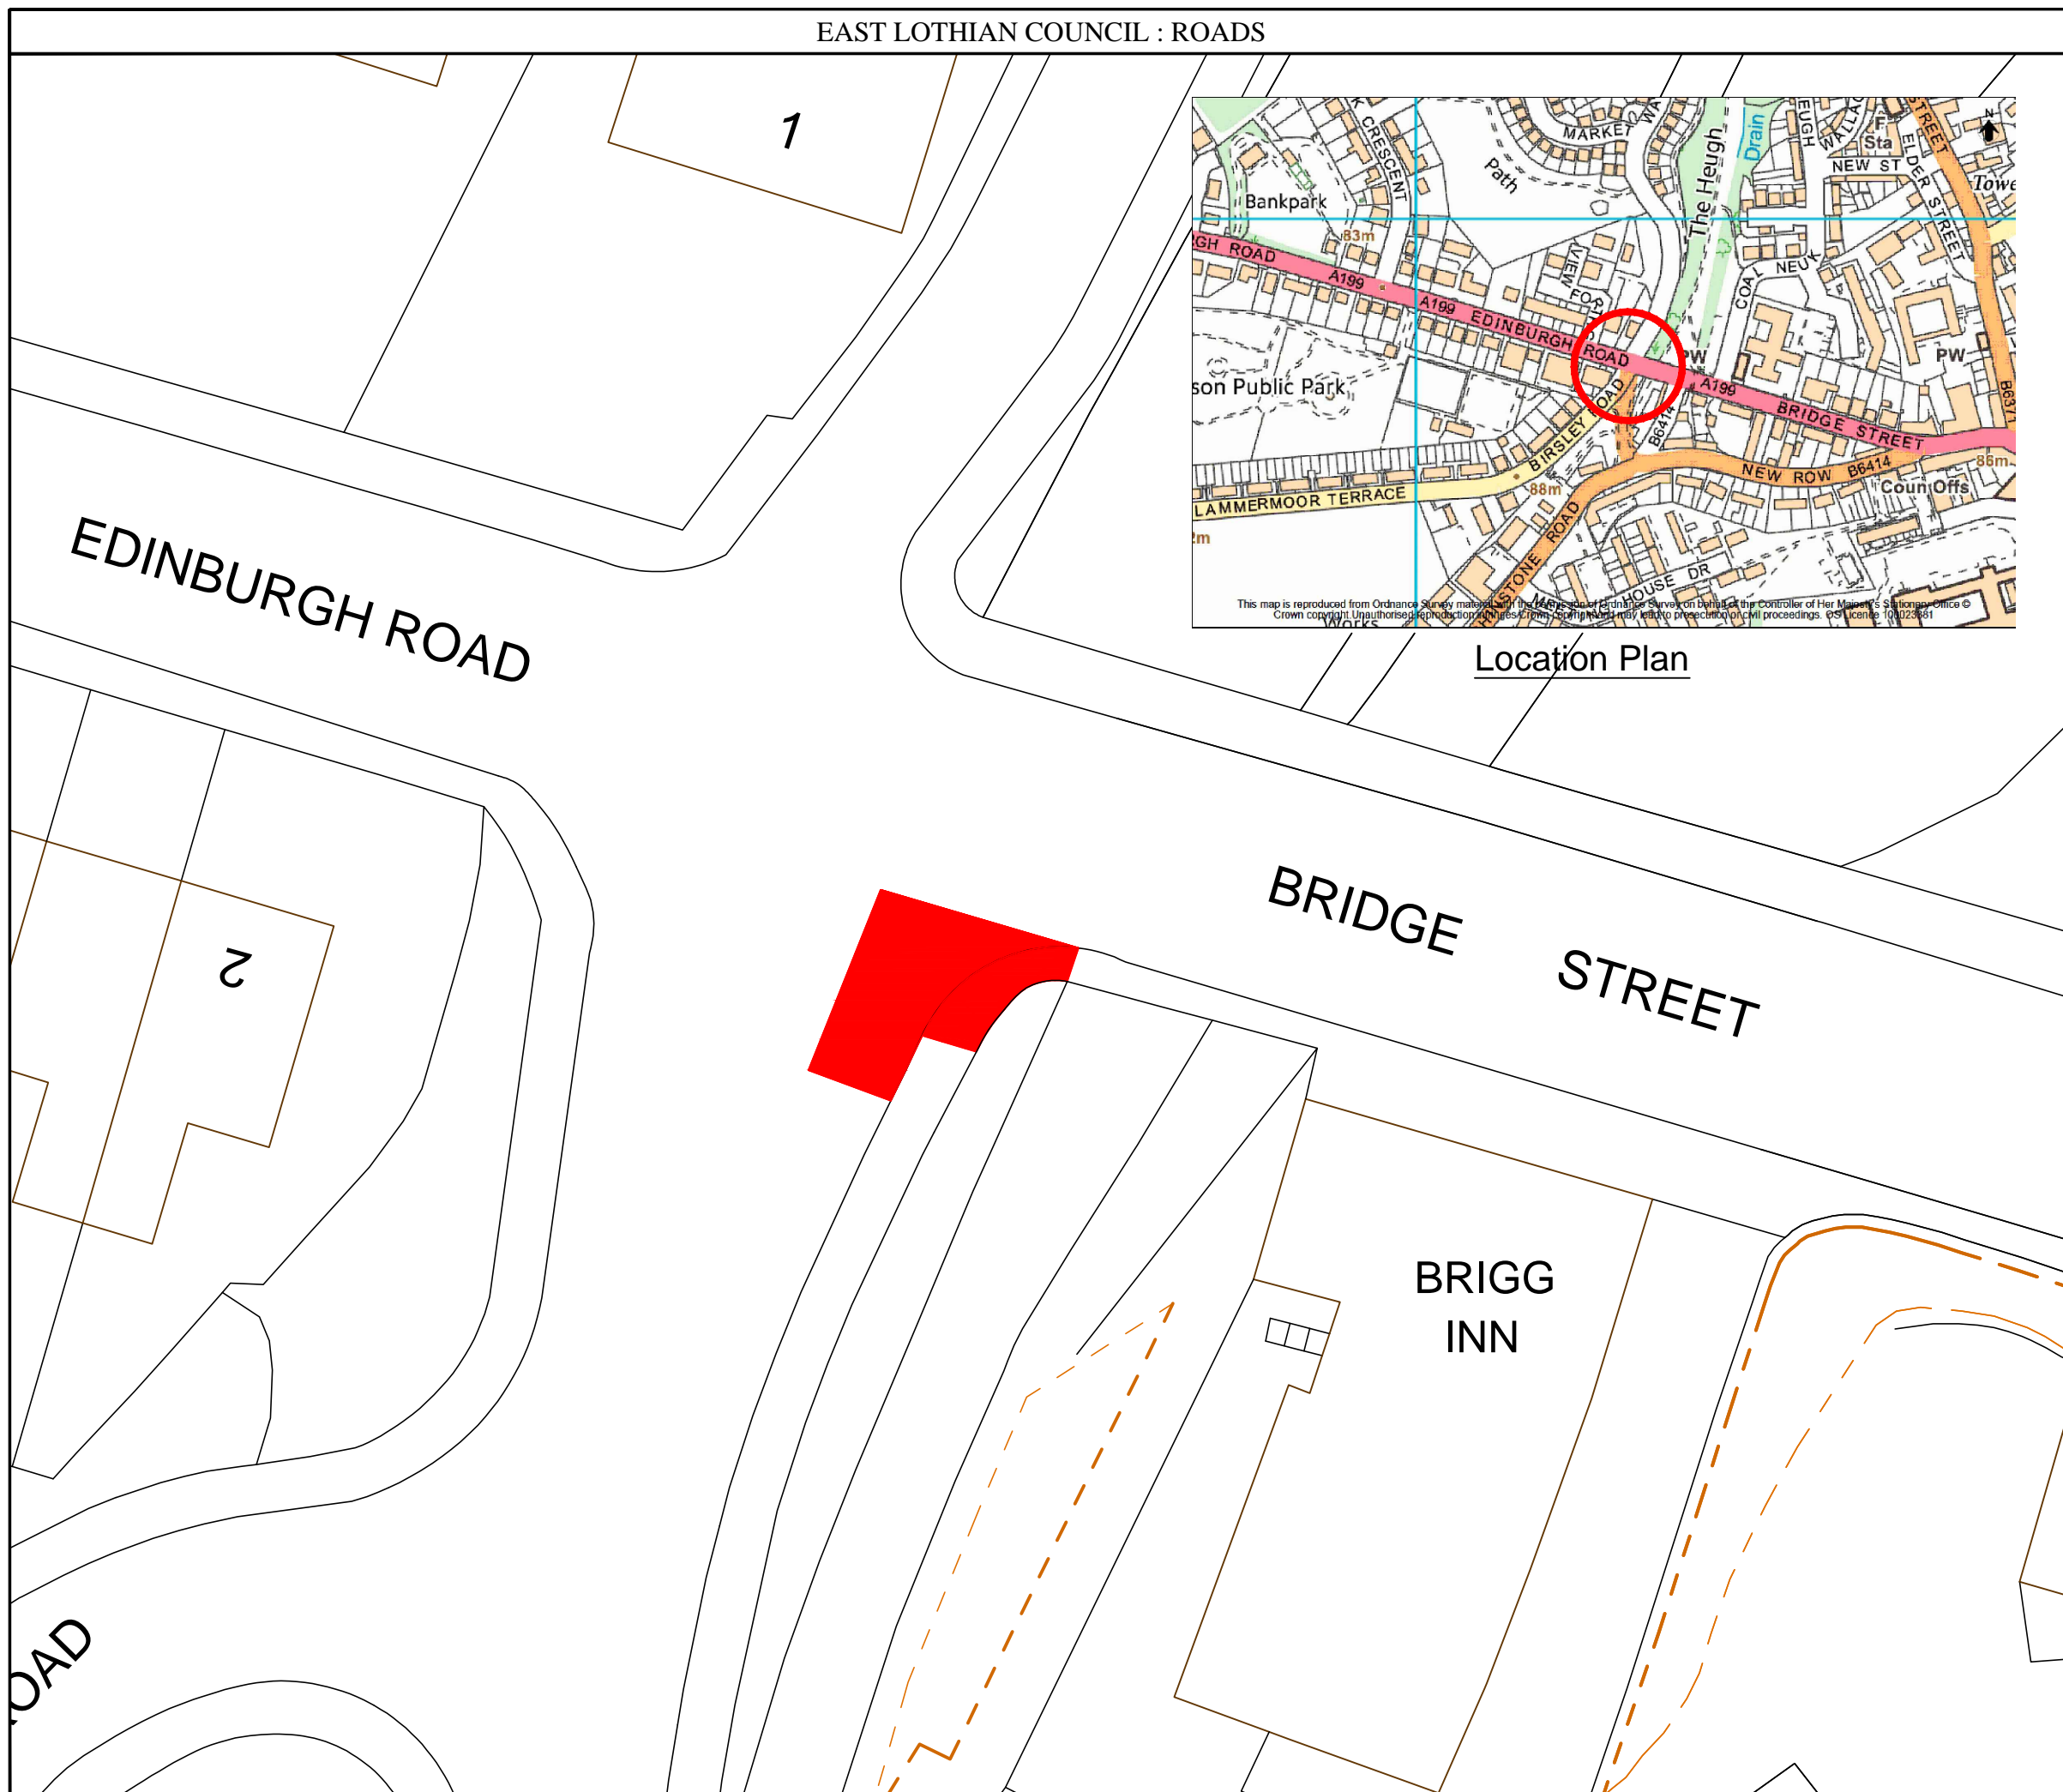

REVISION	DETAILS	BY	DATE

East Lothian Council  
Road Services  
John Muir House  
Haddington  
East Lothian  
EH41 3HA



Footway / Carriageway Works  
Innes Brae, Tranent  
Extent Of The Works

Date: July 2017  
Scale: 1:250 (A3)

Drawn by: JC  
Checked by: GO