


EAST LOTHIAN COUNCIL: ROAD NETWORK MANAGEMENT

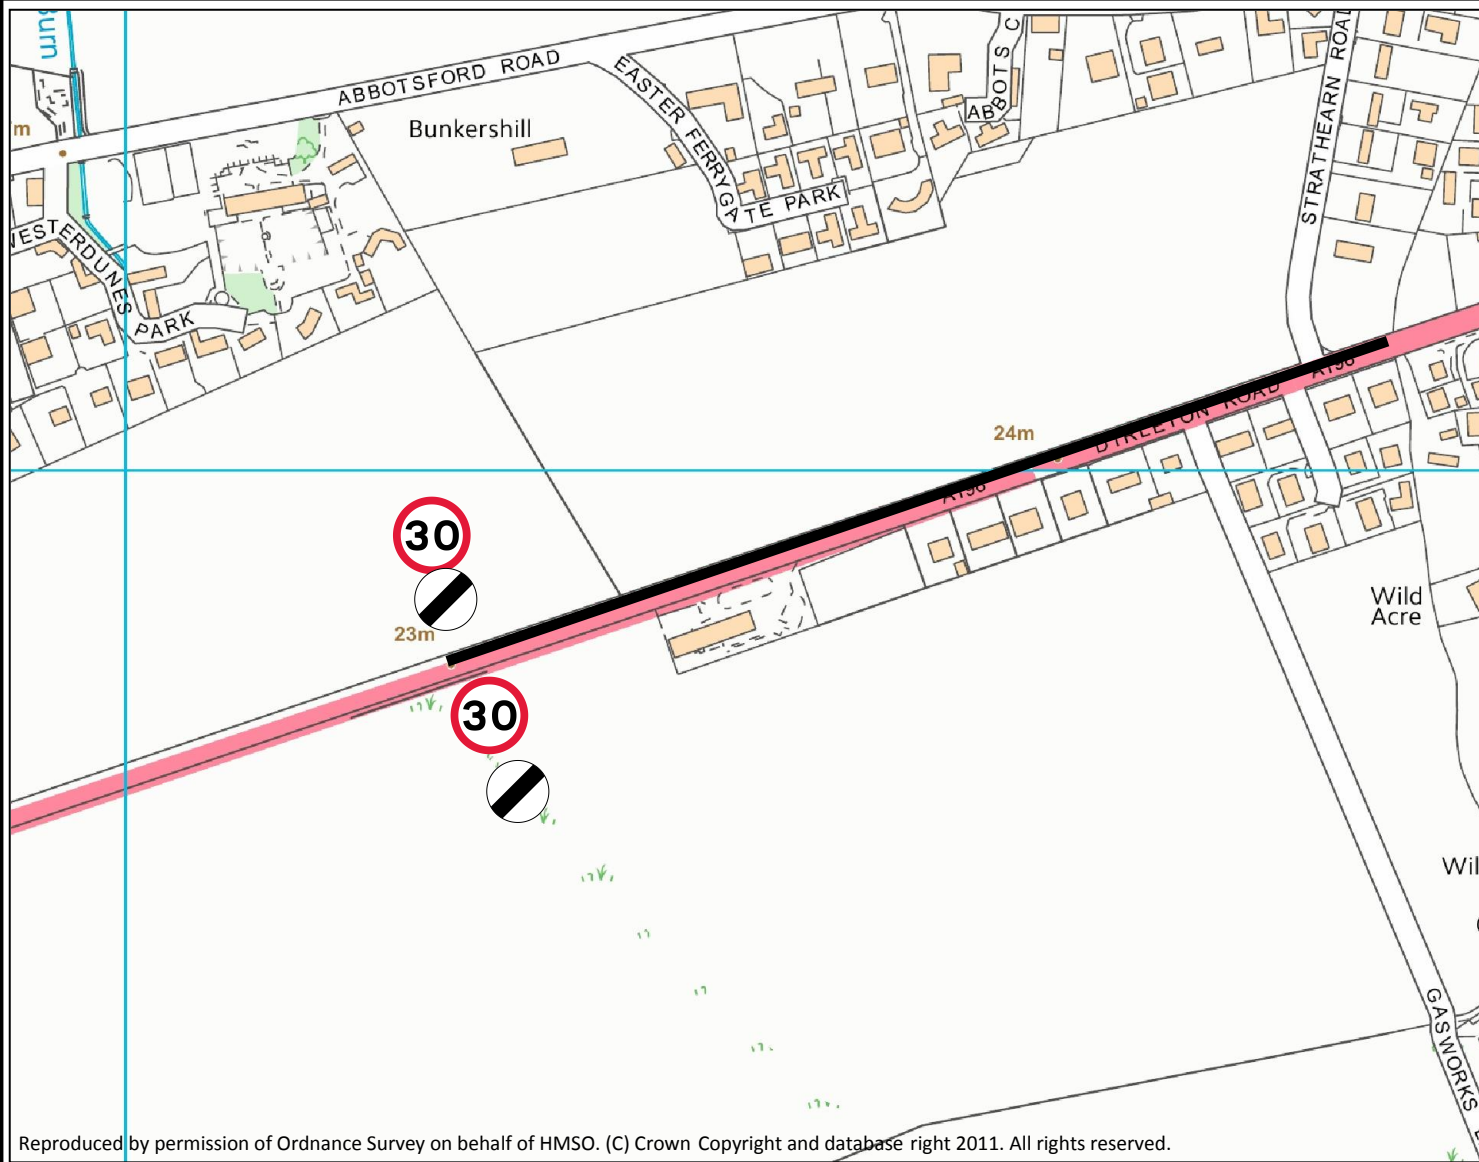

Reproduced by permission of Ordnance Survey on behalf of HMSO. (C) Crown Copyright and database right 2011. All rights reserved.

Location: A198 Dirleton Road, North Berwick

Description: Extend existing 30 mph speed restriction by 700 metres west of Strathearn Road junction



East Lothian Council
 Transportation Department
 Road Network Management
 John Muir House
 Haddington
 EH41 3HA
 Tel: 01620 827827



Date: 20/08/2017
Scale: NTS

Drawn by: KS
Checked by: PNF

DRG. NO. TO – 274/17