



EAST LOTHIAN COUNCIL: ROAD NETWORK MANAGEMENT

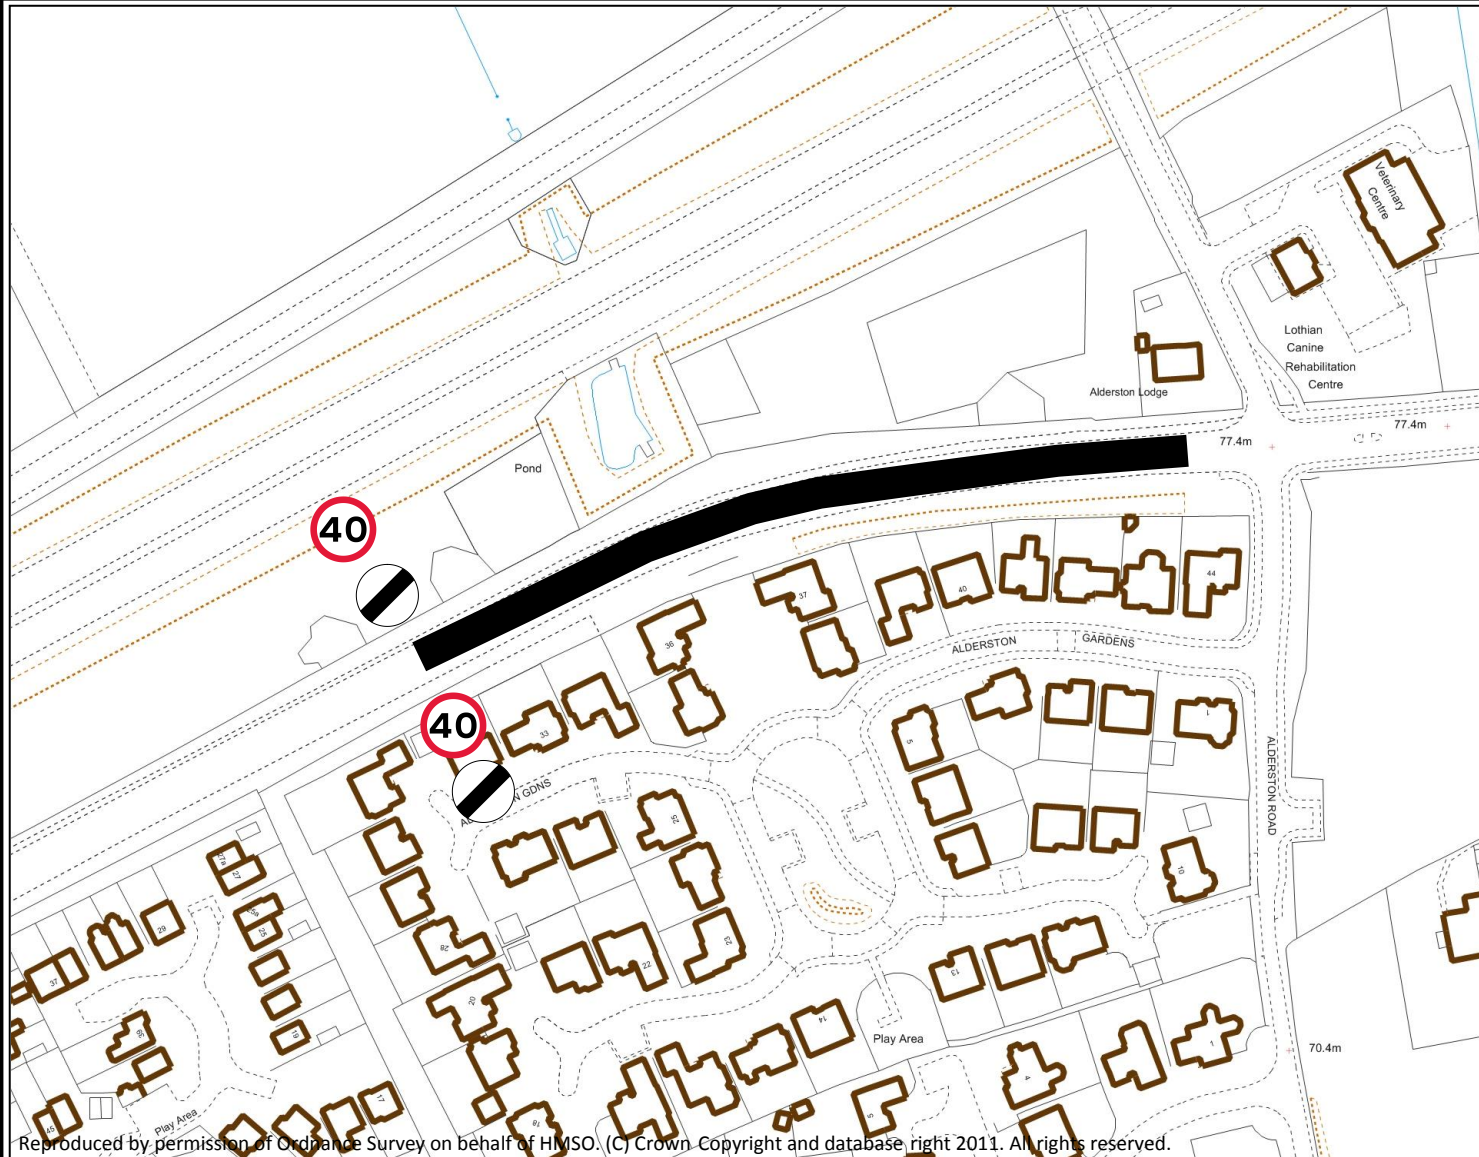

Reproduced by permission of Ordnance Survey on behalf of HMSO. (C) Crown Copyright and database right 2011. All rights reserved.

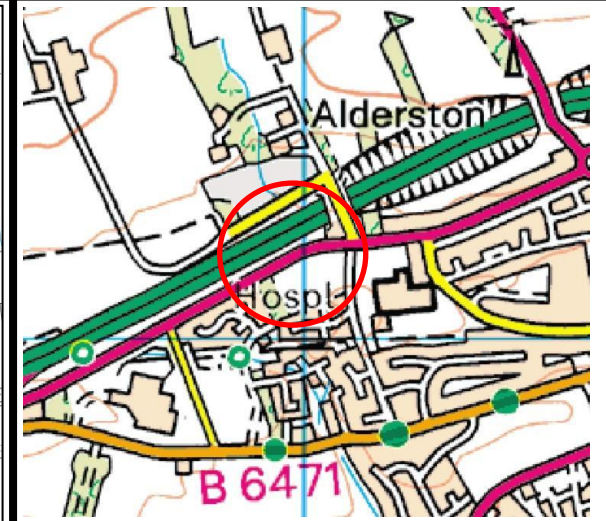

Location: A199, Haldane Avenue, Haddington

Description: Proposed extension to 40mph speed limit approximately 210m westwards

East Lothian Council
 Transportation Department
 Road Network Management
 John Muir House
 Haddington
 EH41 3HA
 Tel: 01620 827827



Date: 19/08/2017
Scale: NTS

Drawn by: KS
Checked by: PNF

DRG. NO. TO – 206/17