
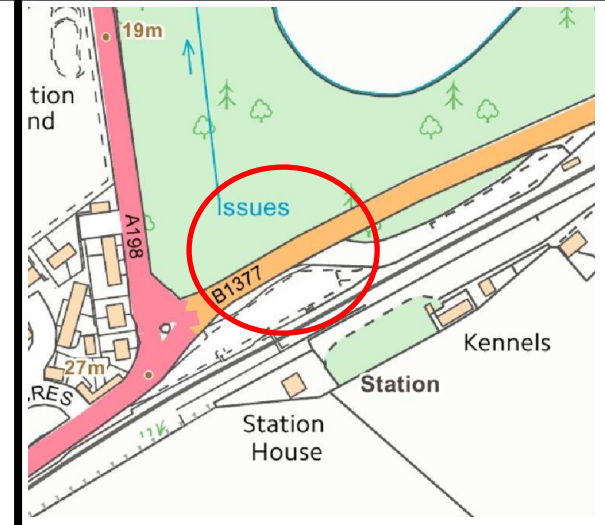


# EAST LoTHIAN COUNCIL: ROAD NETWORK MANAGEMENT

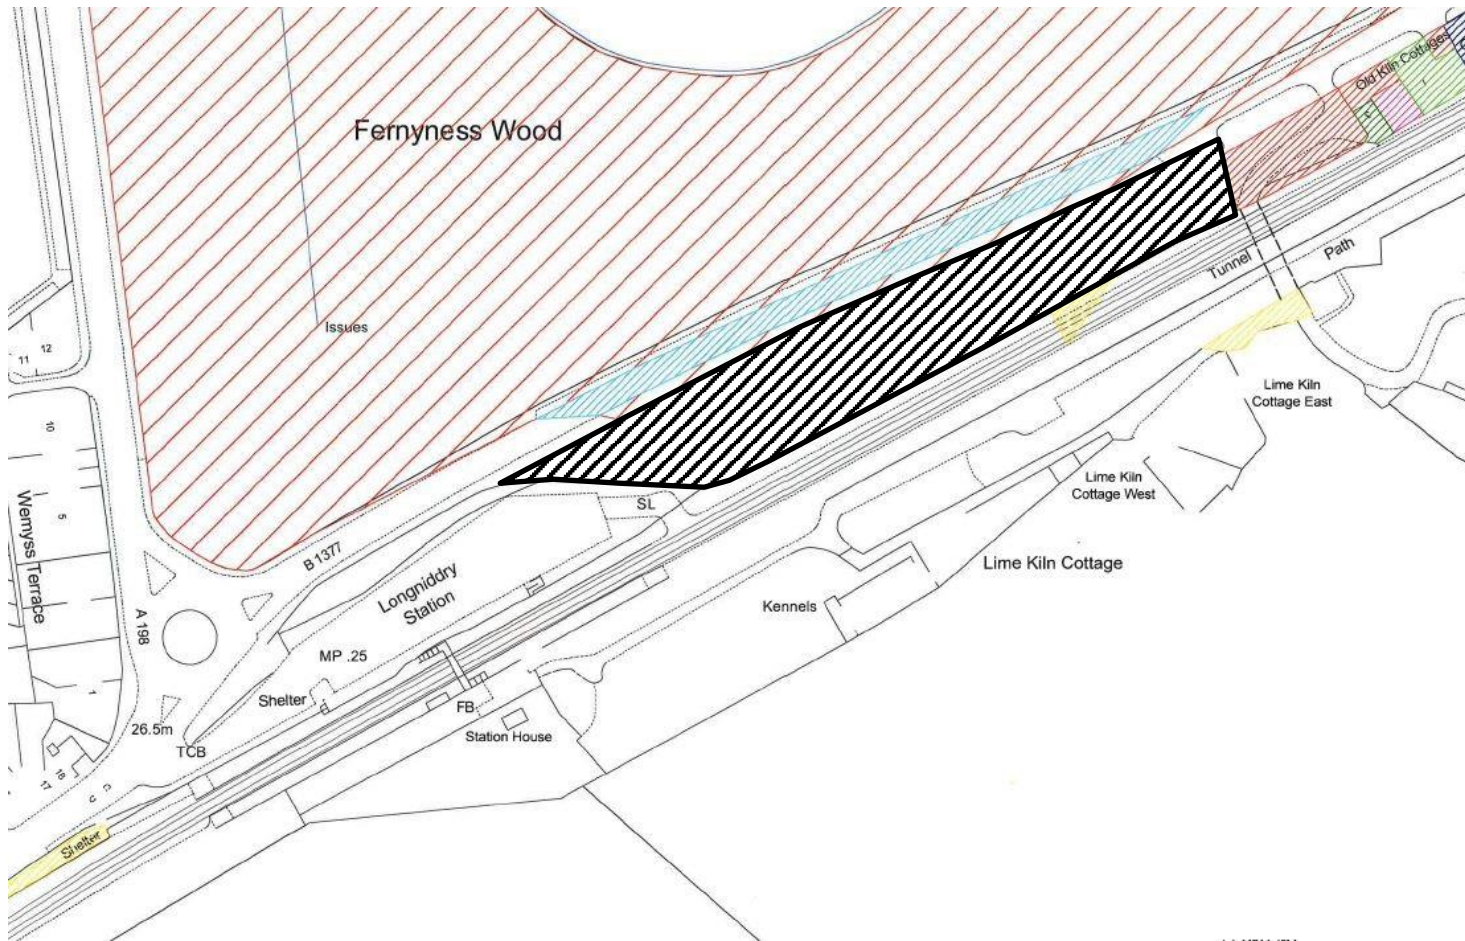

Reproduced by permission of Ordnance Survey on behalf of HMSO. (C) Crown Copyright and database right 2011. All rights reserved.

**Location:** Former B1377, Limekilns, Longniddry

**Description:** Area zebra hatched to be stopped up

East Lothian Council  
 Transportation Department  
 Road Network Management  
 John Muir House  
 Haddington  
 EH41 3HA  
 Tel: 01620 827827



**Date:** 10/02/2018  
**Scale:** NTS

**Drawn by:** KS  
**Checked by:** PNF

**DRG. NO.**