



EAST LOTHIAN COUNCIL: ROAD NETWORK MANAGEMENT

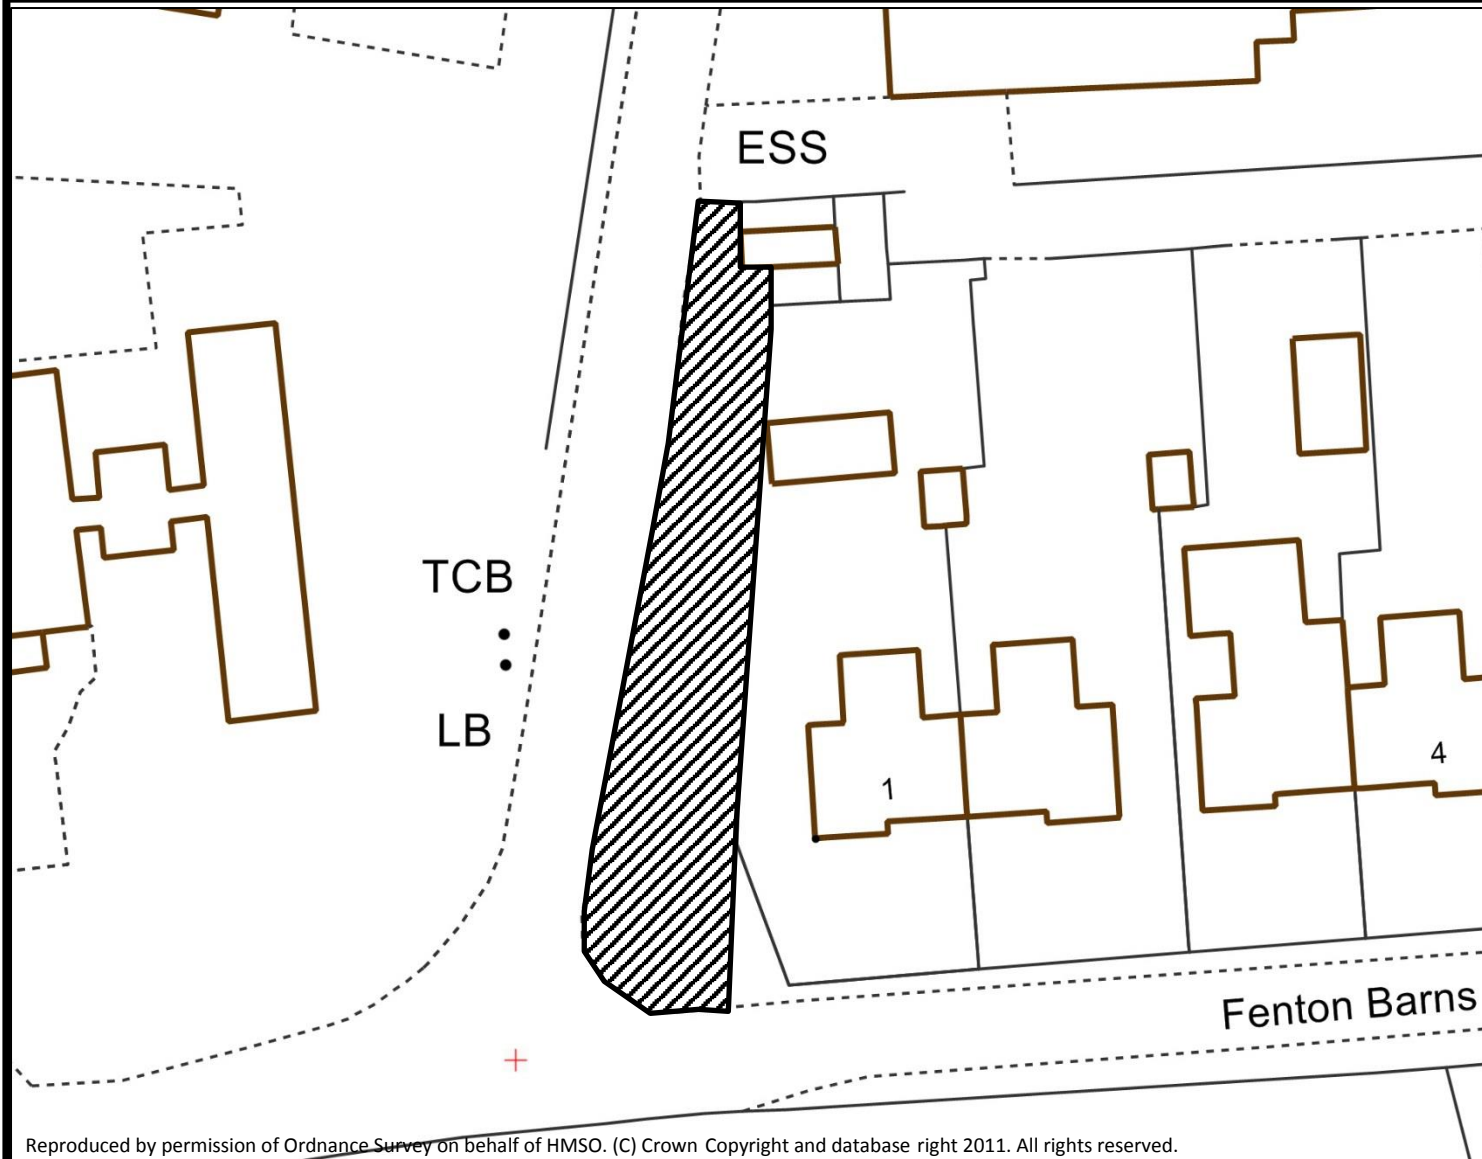

Reproduced by permission of Ordnance Survey on behalf of HMSO. (C) Crown Copyright and database right 2011. All rights reserved.

Location: U224, Fenton Barns Farm Cottages

Description: Zebra hatched area to be stopped up

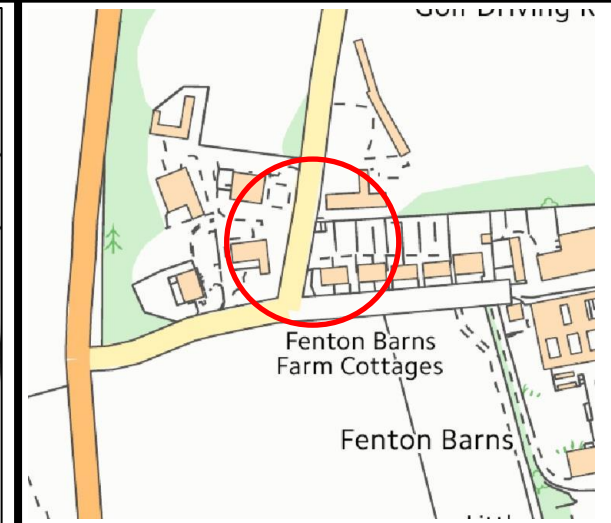

East Lothian Council
Transportation Department
Road Network Management
John Muir House
Haddington
EH41 3HA
Tel: 01620 827827



Date: 10/02/2018
Scale: NTS

Drawn by: KS
Checked by: PNF

DRG. NO.