



LEGEND

- EXTENT OF ROAD CLOSURE
- DIVERSION ROUTE

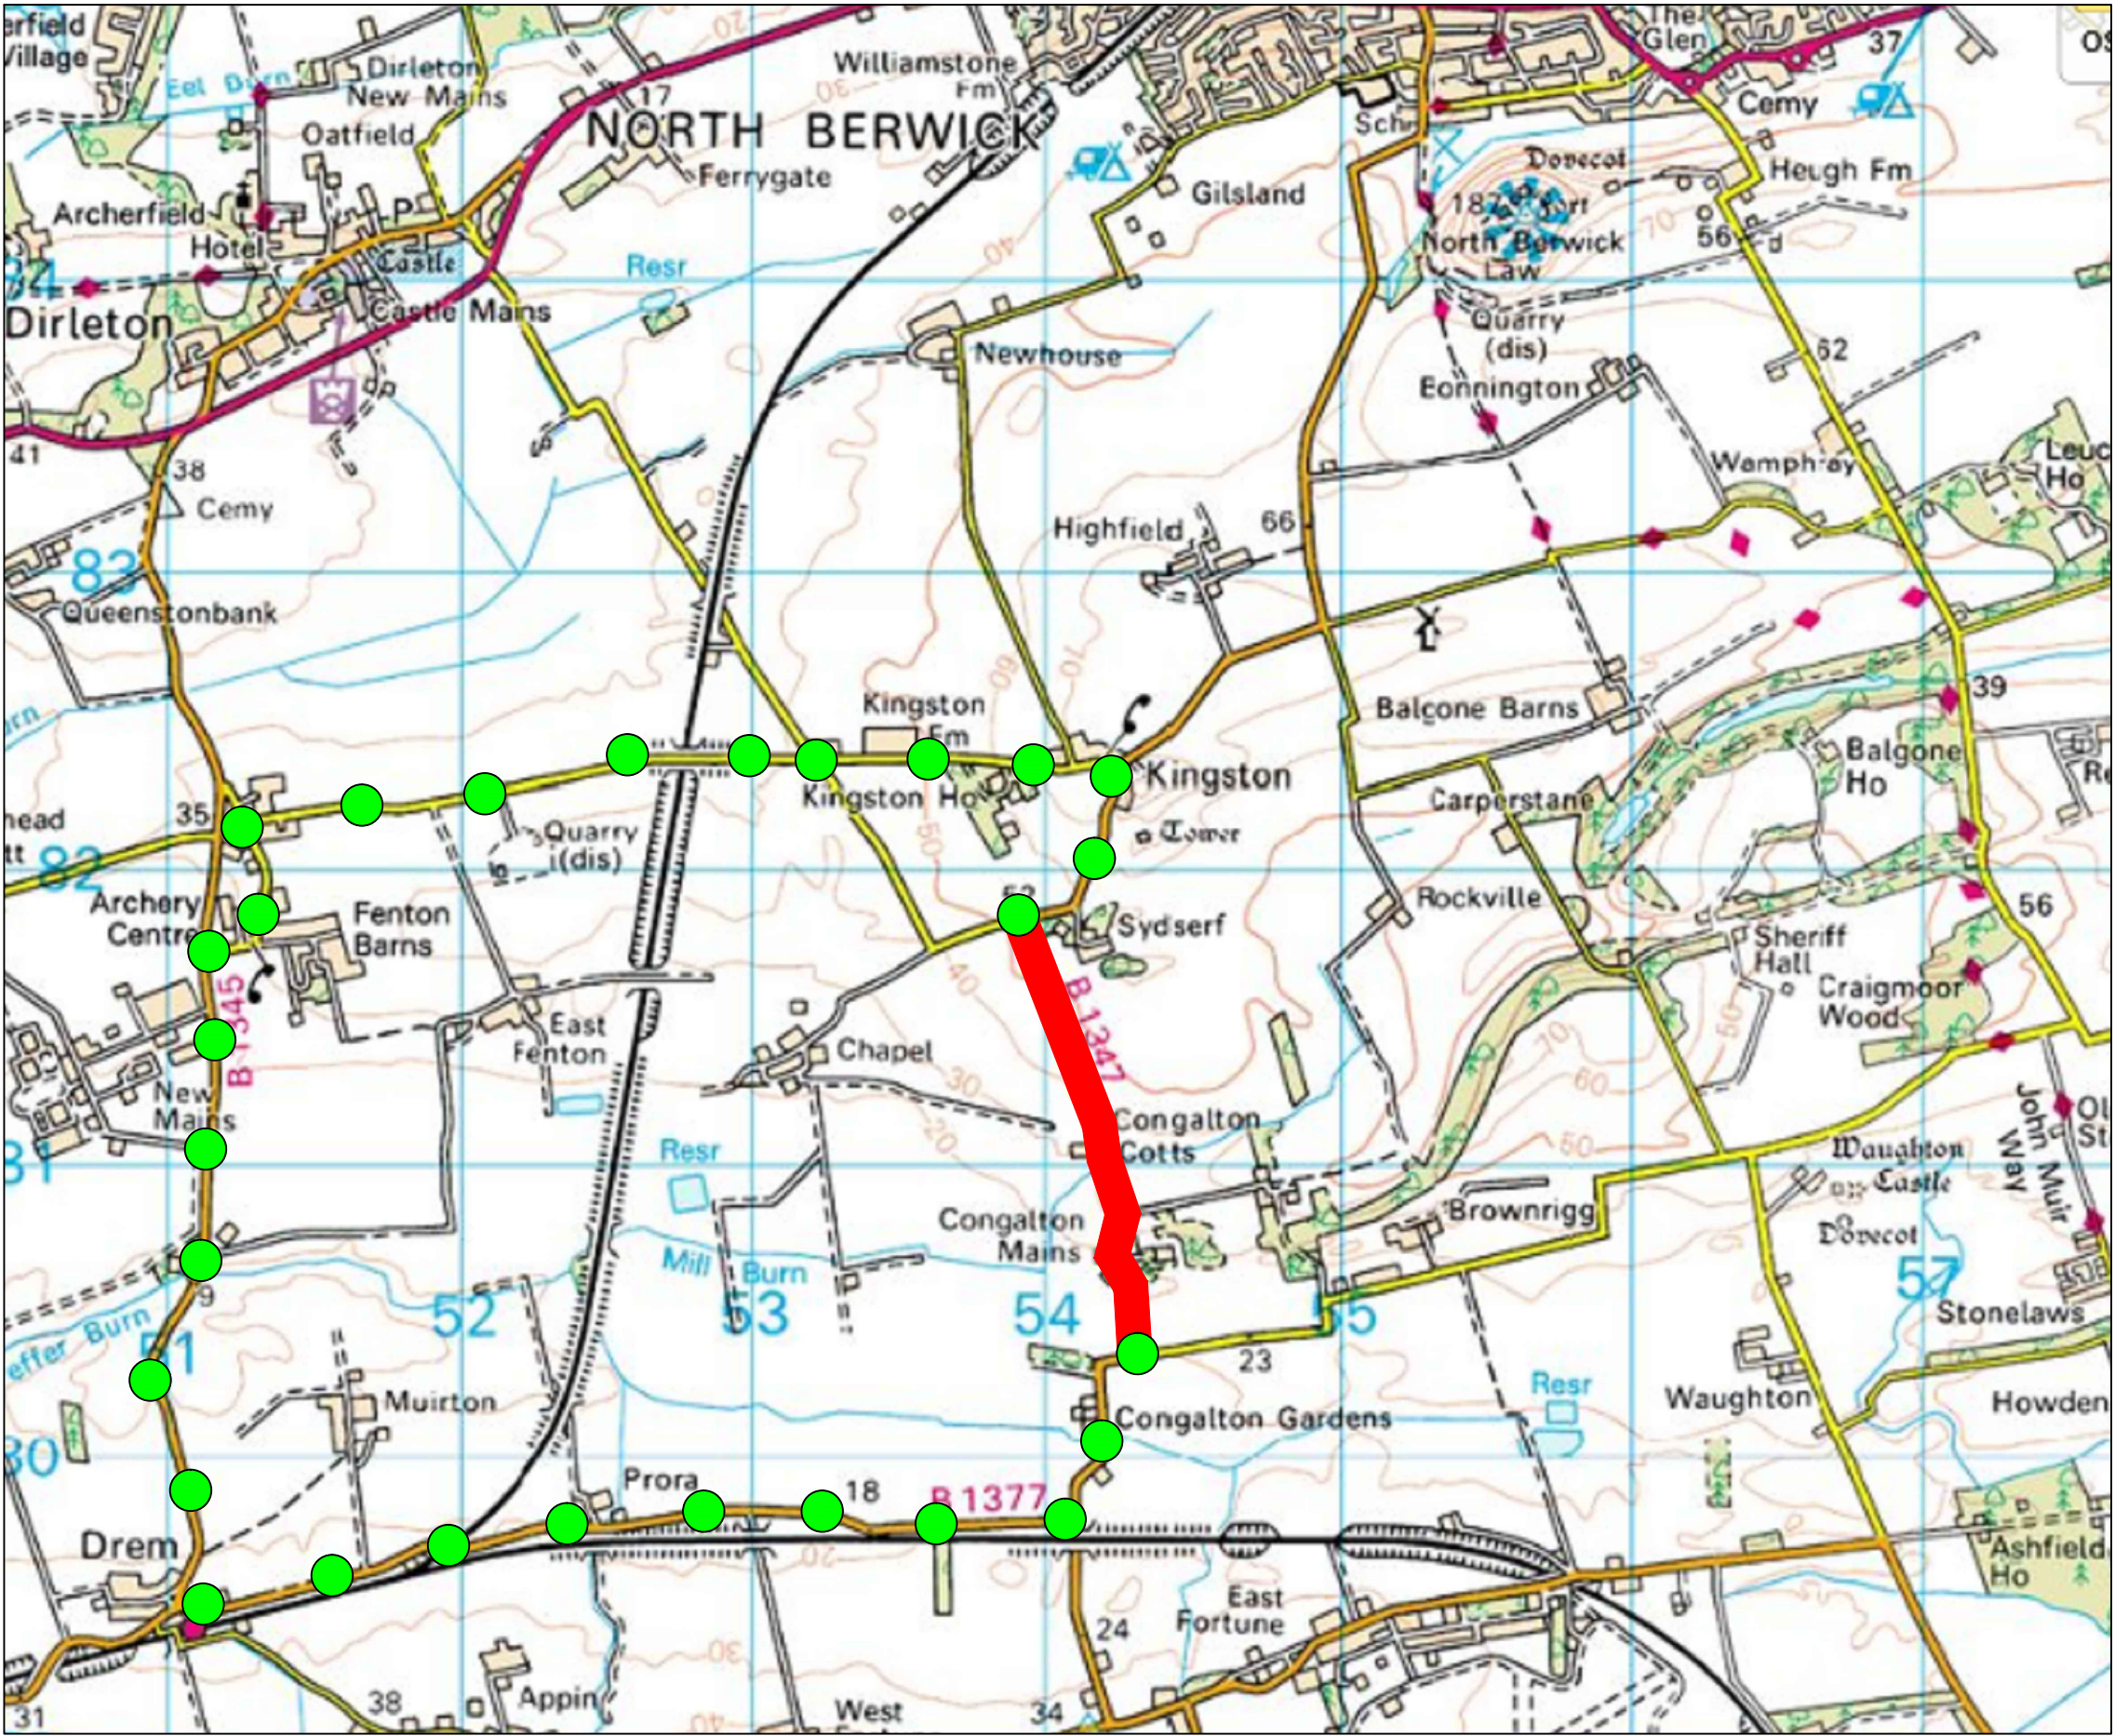

REVISION	DETAILS	BY	DATE
<div>East Lothian Council Road Services John Muir House Haddington East Lothian EH41 3HA</div>		<div> East Lothian Council</div>	
<div>B1347 CONGALTON TO SYDSERF EH39 5JJ CARRIAGEWAY REPAIR WORKS ROAD CLOSURE - DIVERSION 1</div>			
<div>Date: OCT 2017 Scale: N.T.S</div>		<div>Drawn by: R.McN Checked by: GO/CR</div>	
<div>DRG. NO. EL17705587-05</div>			