
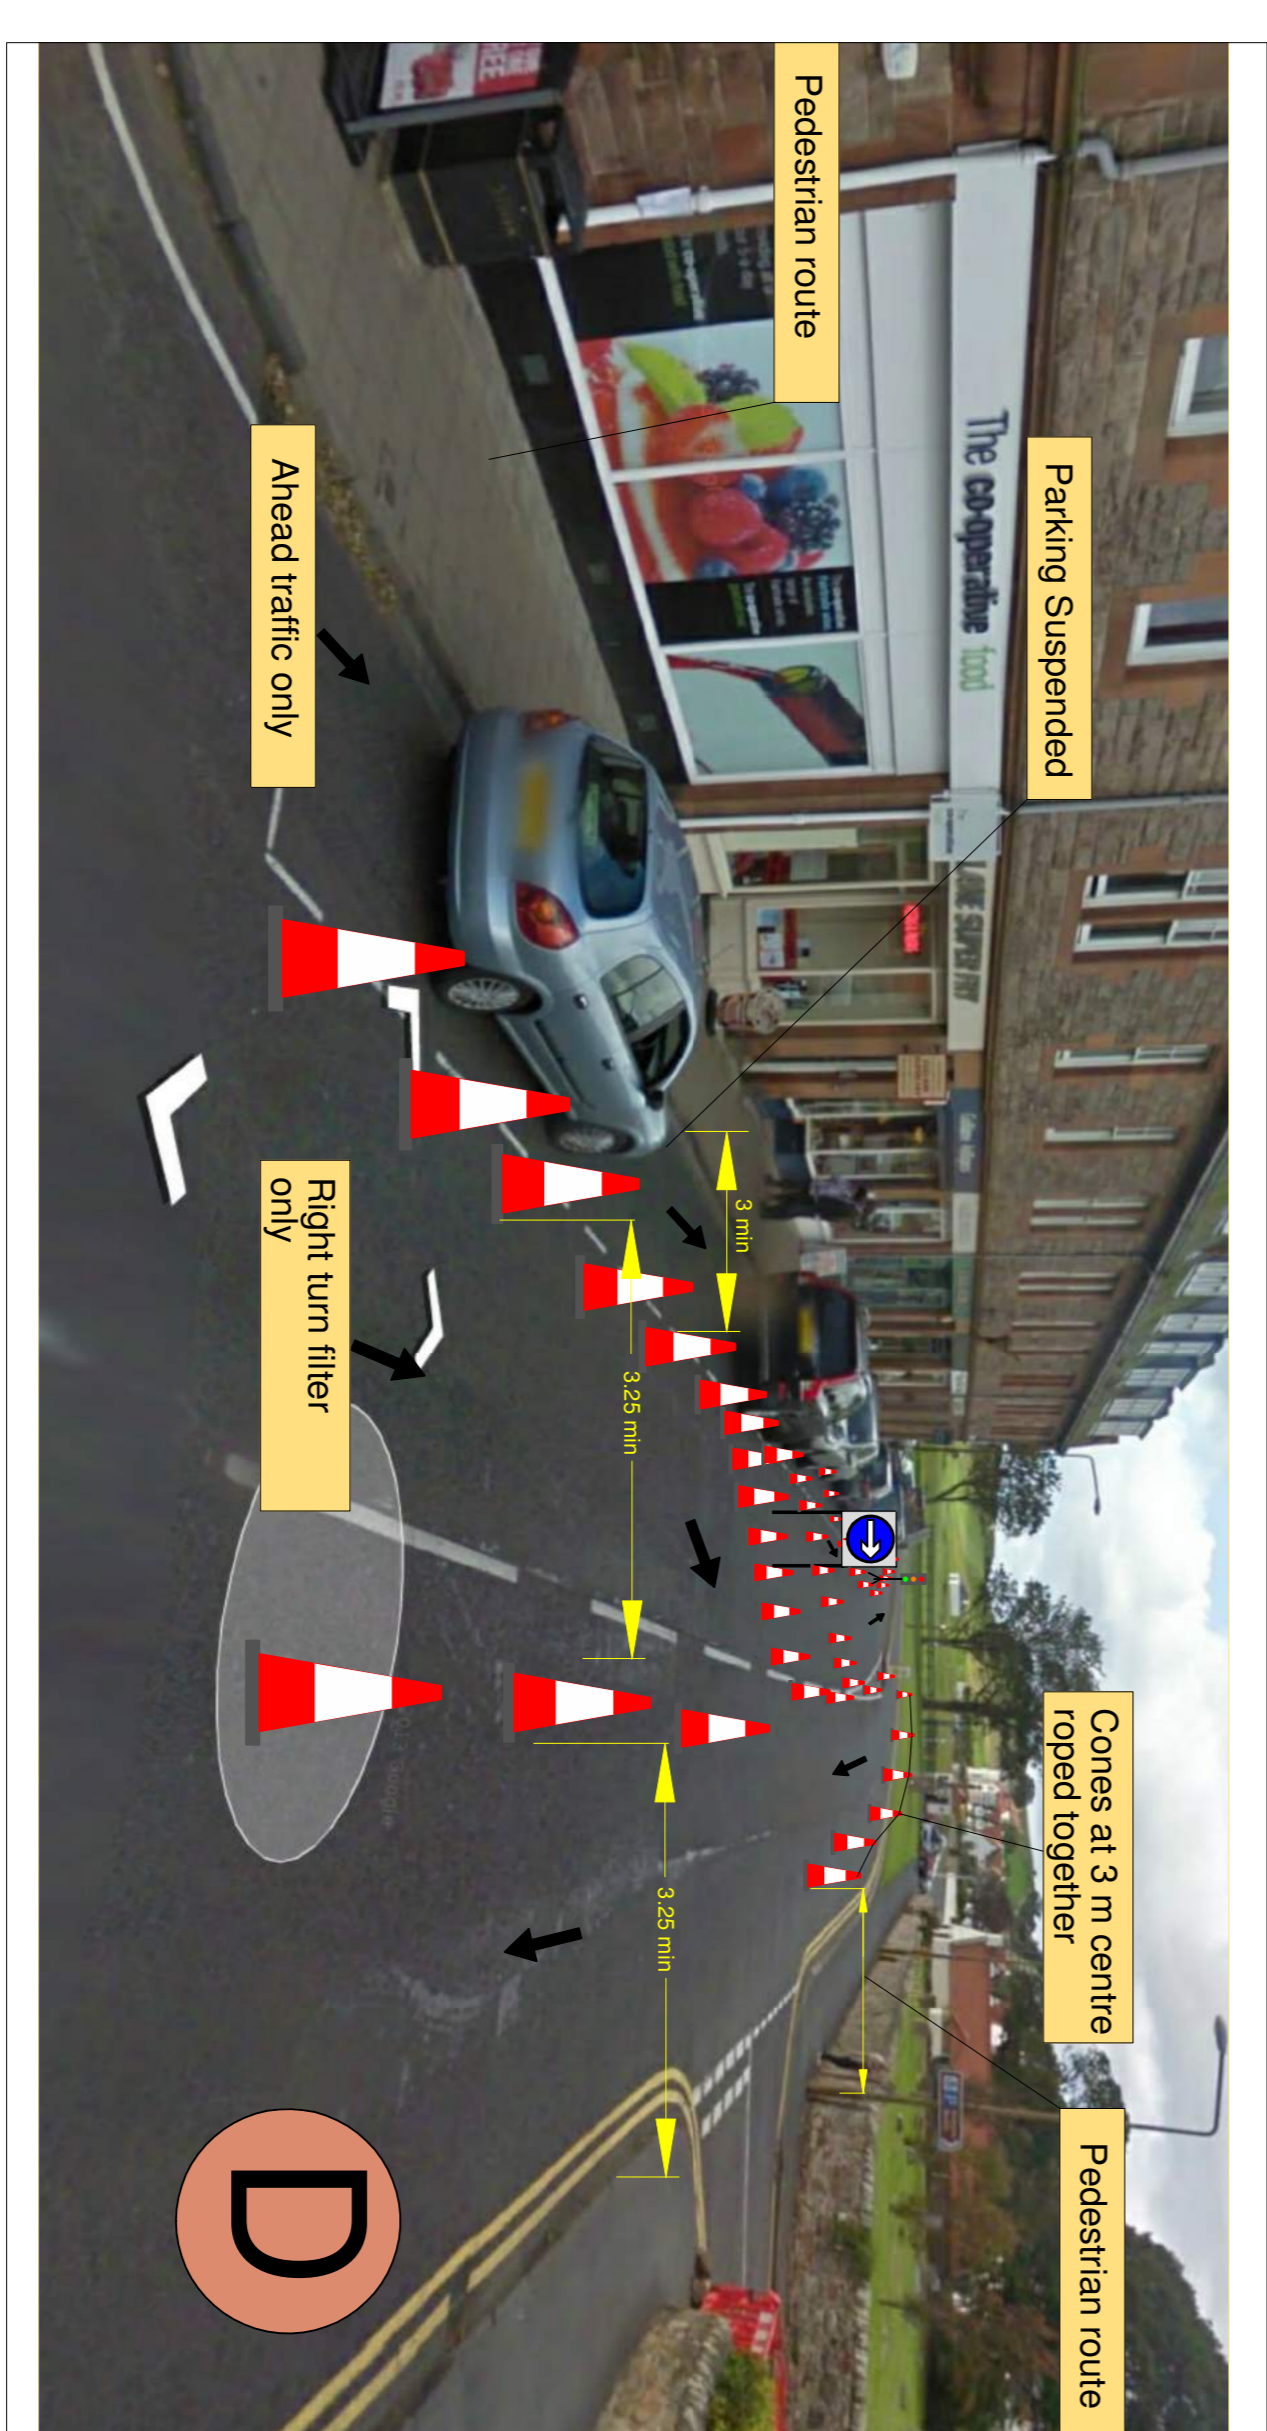
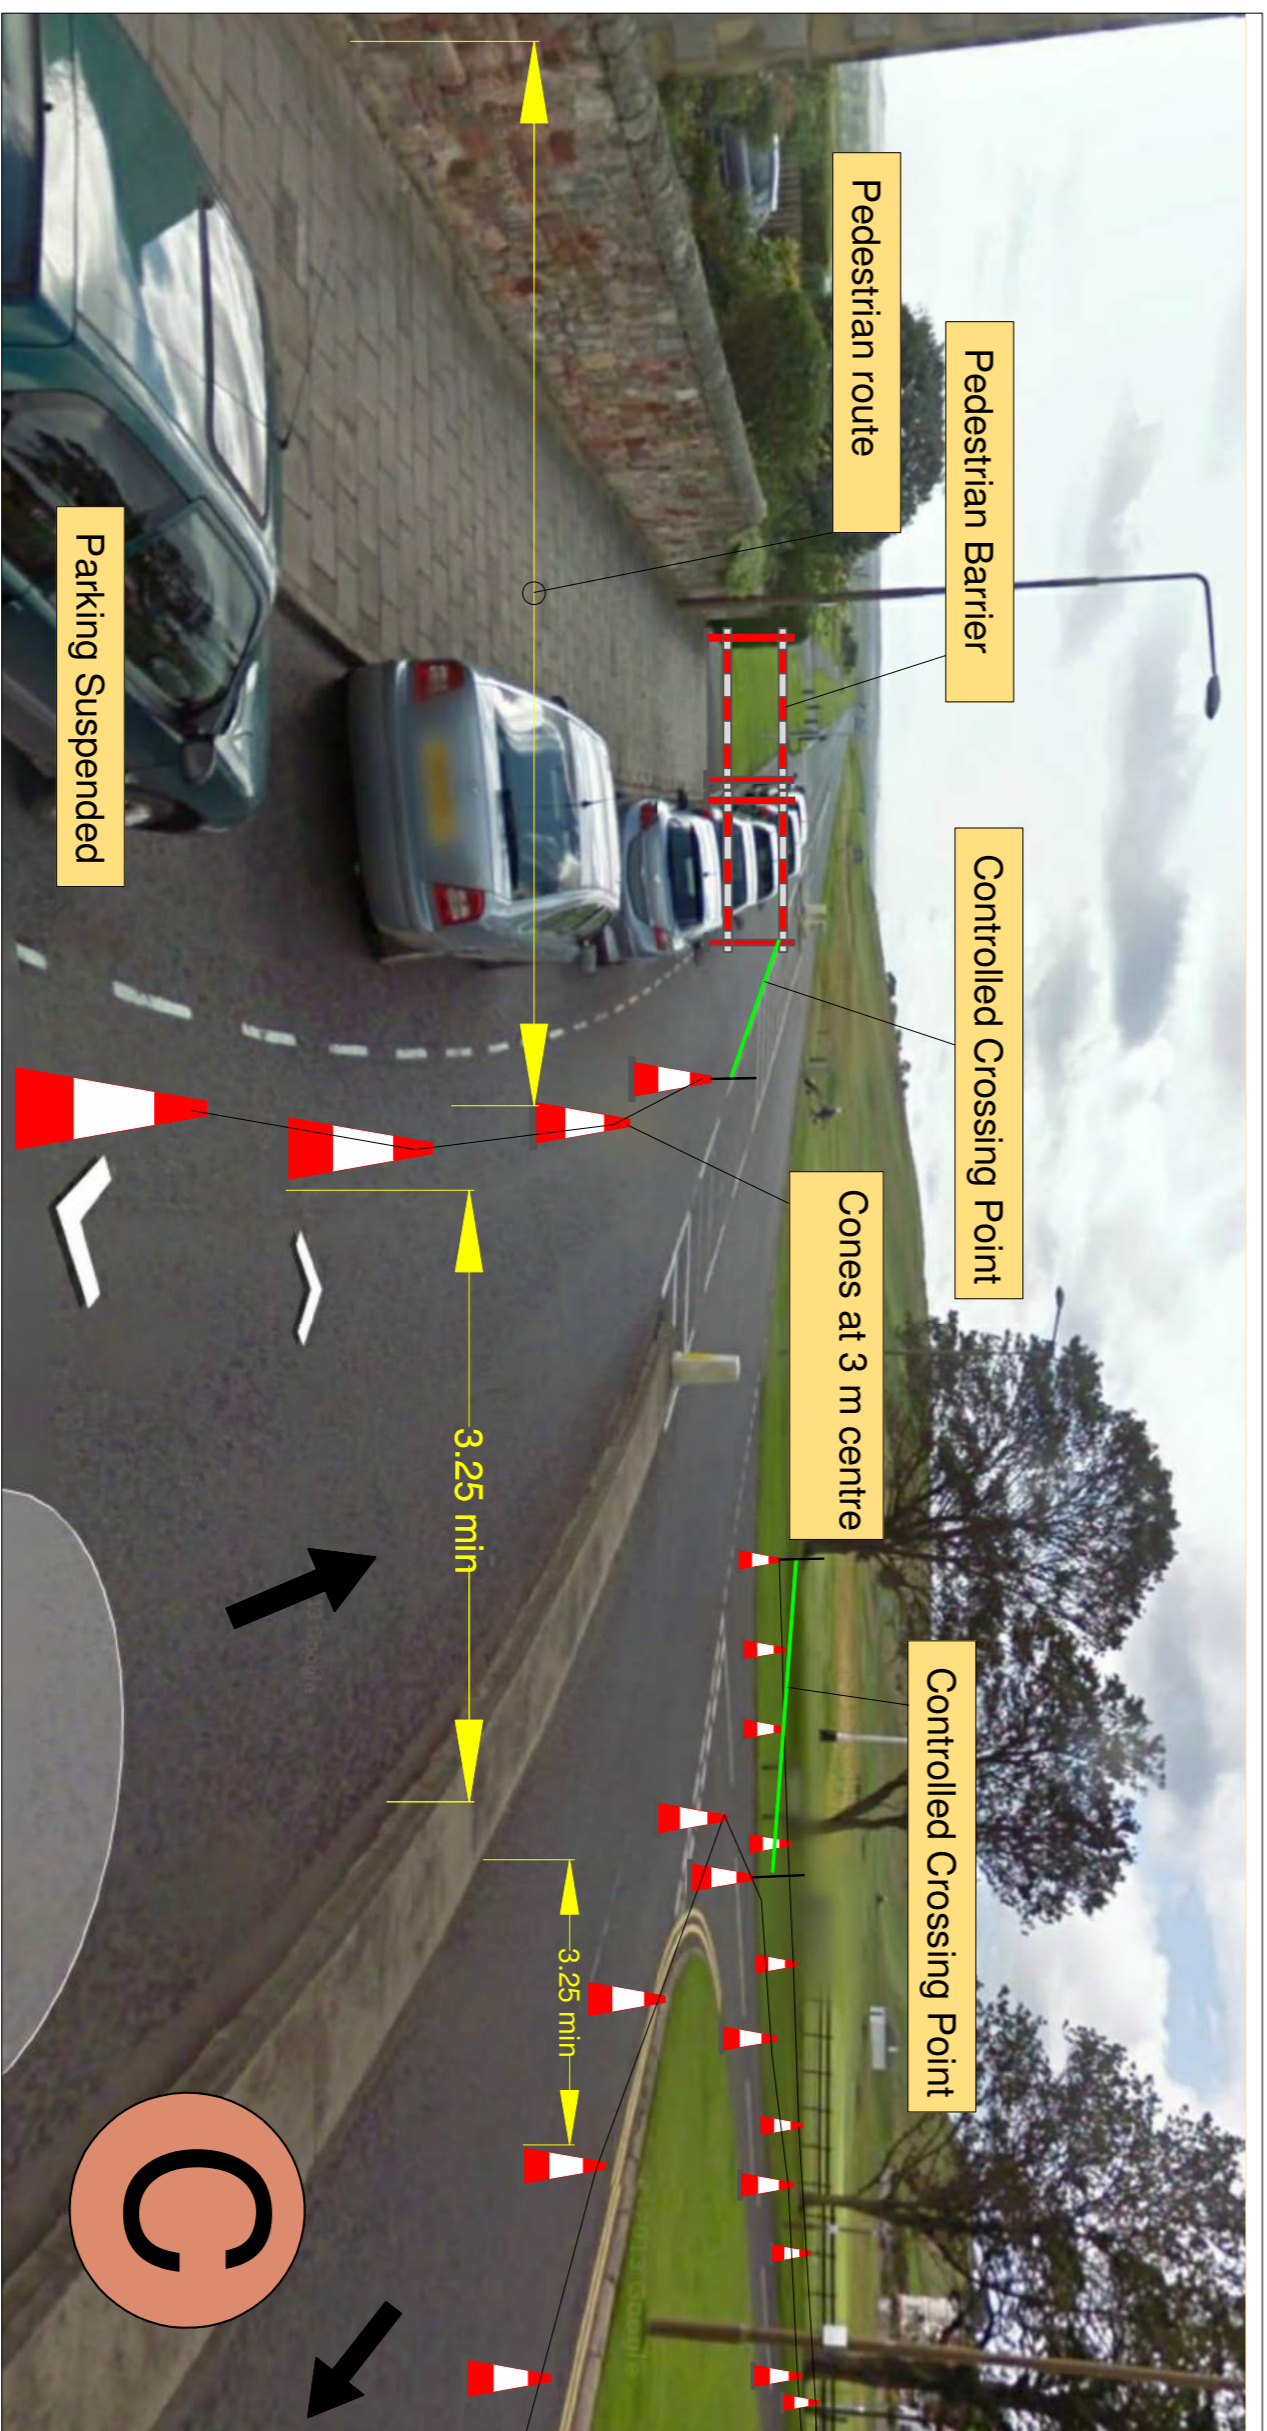


DETAILS

- Traffic sign
- Cones (Ariel view)
- Pedestrian barrier
- Heras Fencing (or equivalent)
- Parking Restrictions
- Crossing Barrier or Rope
- Traffic signal location
- Traffic signal Head
- Traffic Cone

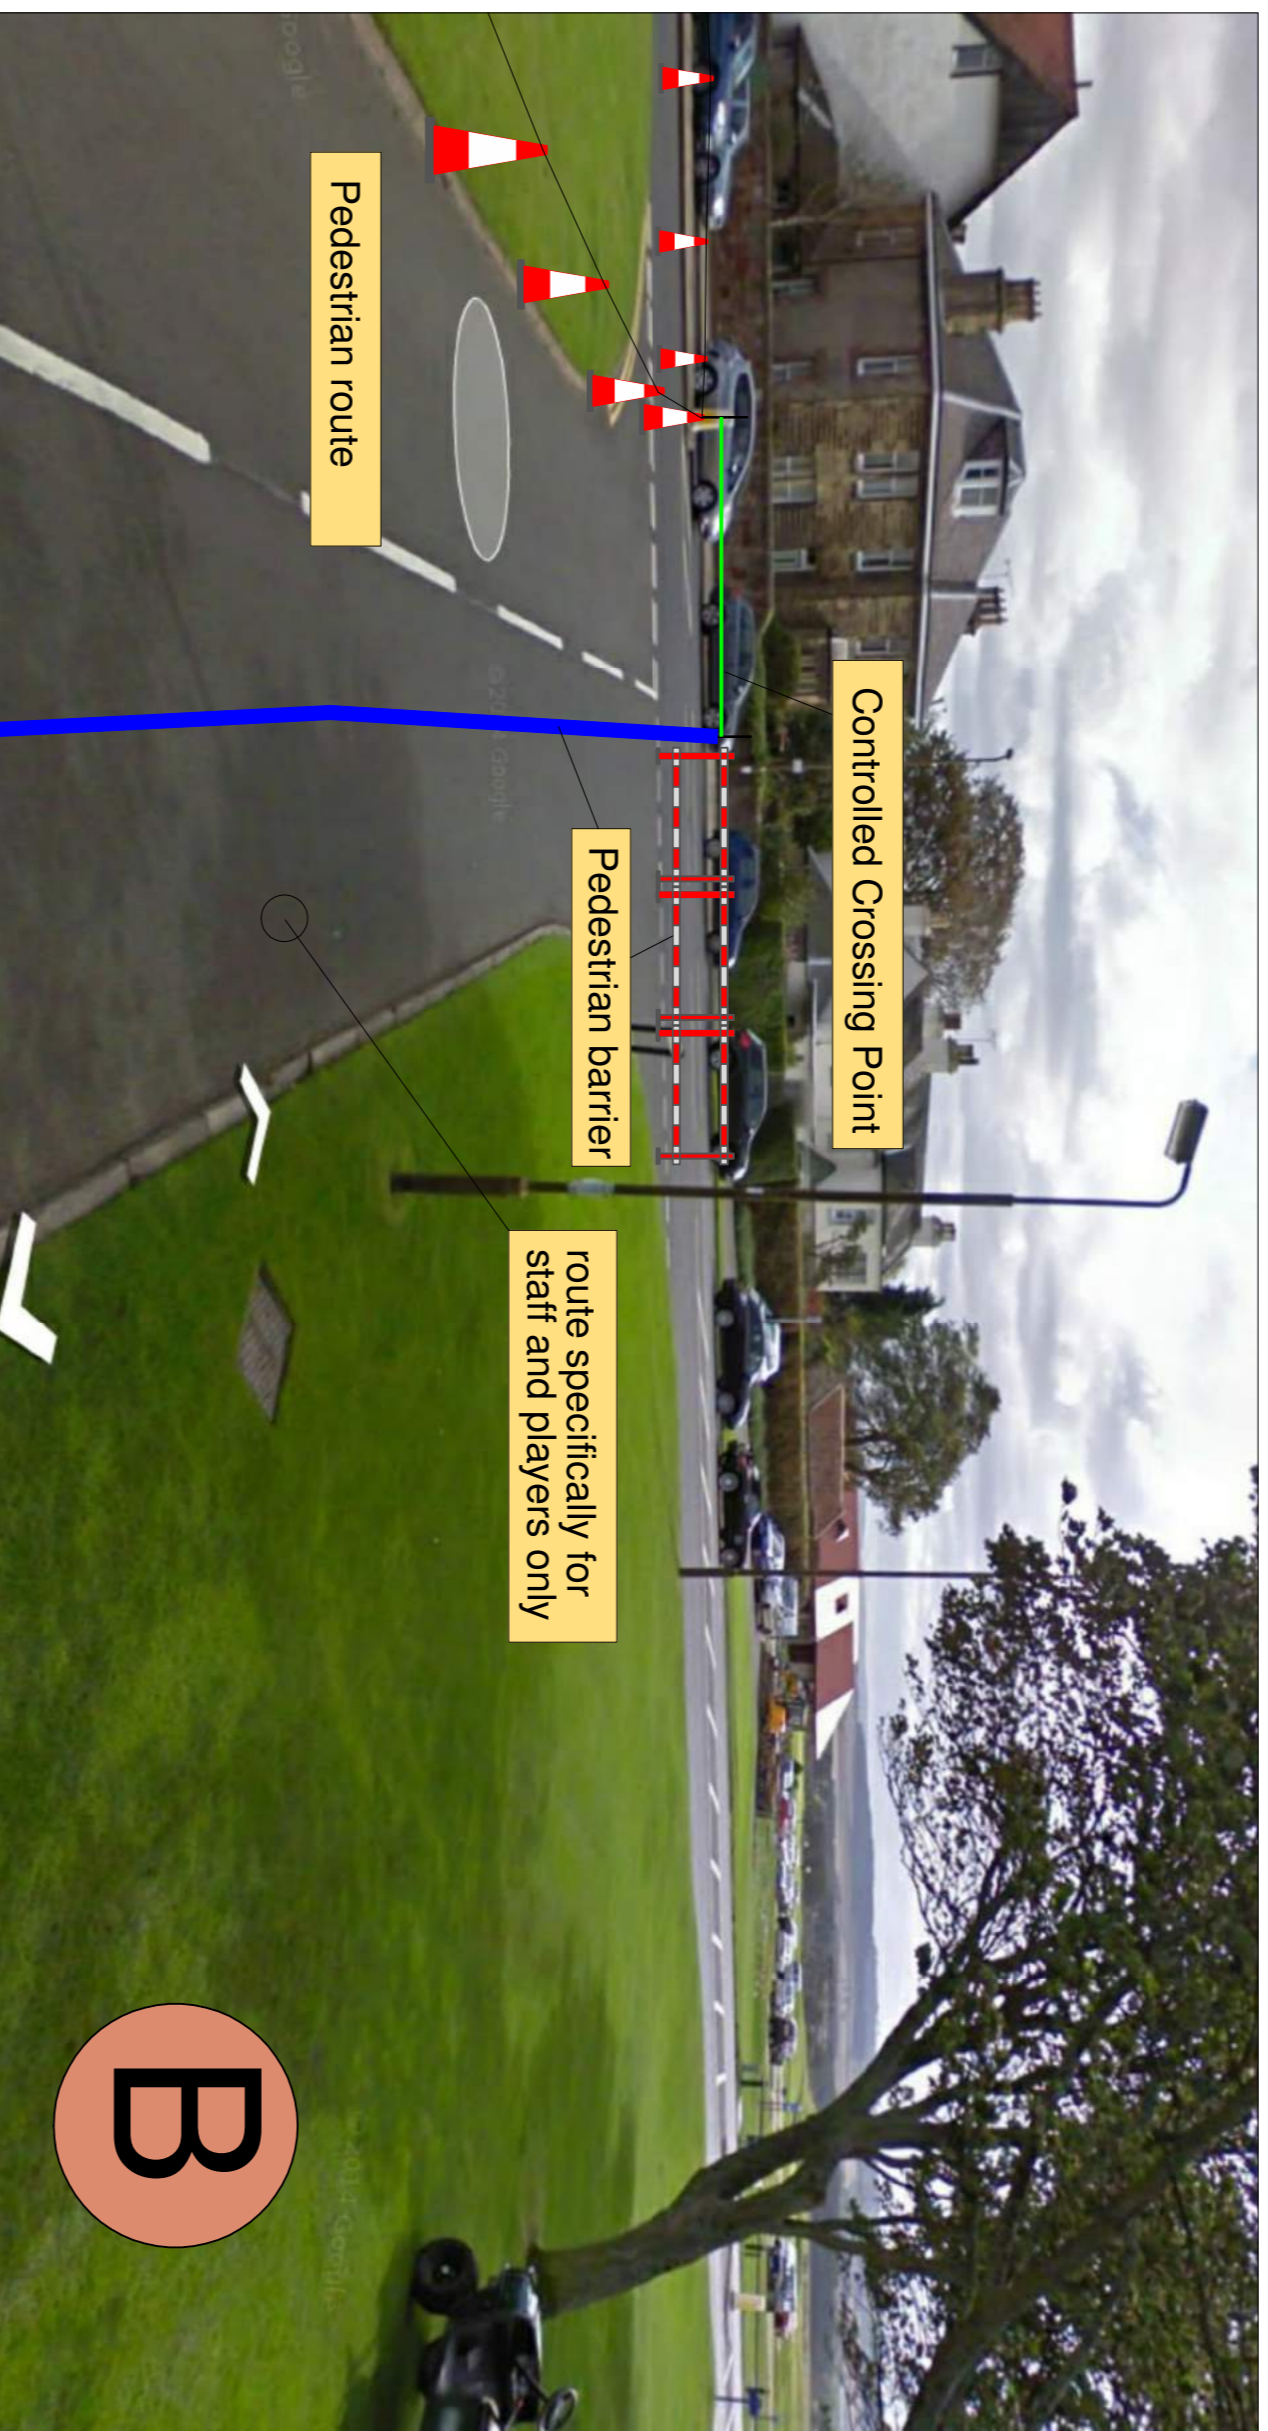

Rev	Date	Revision	Rev by	Checked by
A	15.6.15	CHICANE REMOVED IN DETAIL A1	AMC	AMC

Class One Traffic Management Ltd.
Class One House
Seabegs Road,
Bonyhbridge,
FK4 2AQ
Tel : 01324 810222
Fax : 01324 810444
www.classone.org
mail@classone.org

Drawn By : AMC
Scale : N.T.S.
Checked By : AMC
Date : 21/5/15

MAIN CONTRACTOR: ABERDEEN ASSET
LOCATION: A198 MAIN ST GULLANE
TRAFFIC MANAGEMENT: 2 WAY TRAFFIC SIGNALS AND
PEDESTRIAN CROSSING
ARRANGEMENTS (1 OF 2)

Drawing No : TM002	Original Drawing Size
Revision : A	841x594 (A1)