
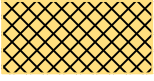





- KEY**
-  Mill off 90mm and replace with Tensar Glasstex P reinforcing grid (or similar approved), 60mm thick Superflex binder or Ultilayer (or similar approved) and 30mm thick Super flex or Ultiflex surface course (or similar approved) 10mm stone, min 60PSV
 -  Mill off 30mm and replace with 30mm thick Super flex or Ultiflex surface course (or similar approved) 10mm stone, min 60PSV
 -  Replace existing SV cover with new as supplied
 -  Existing MH cover to remain



REVISION	DETAILS	BY	DATE

East Lothian Council
 Road Services
 John Muir House
 Haddington
 East Lothian
 EH41 3HA

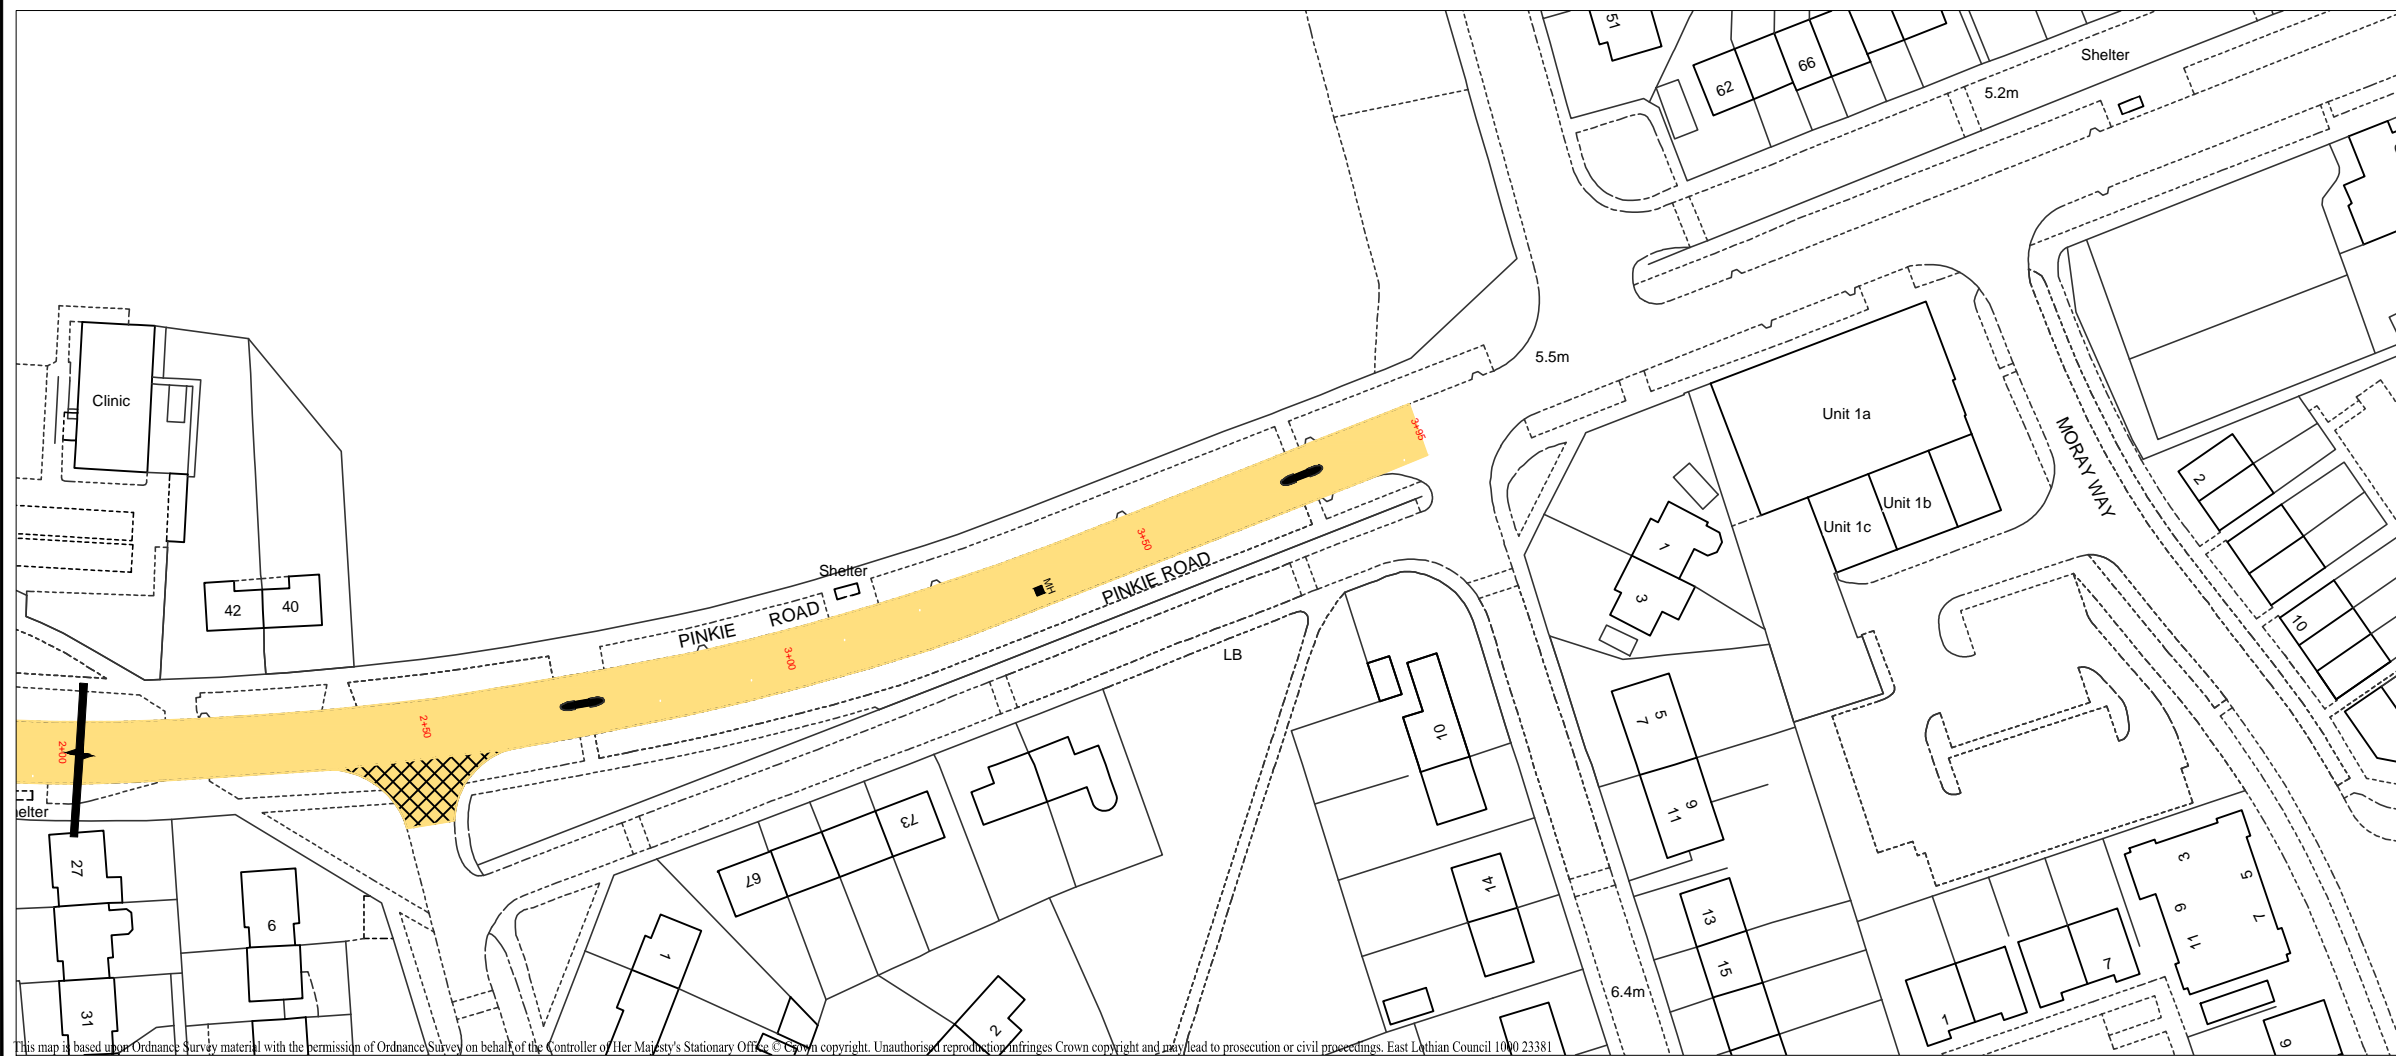

Carriageway Resurfacing Works
 B6454 Pinkie Road
 Musselburgh
 Proposed Plan

Date: Jan 2019
 Scale: 1:1000 @ A3
 Drawn by: IK
 Checked by: CR

This map is based upon Ordnance Survey material with the permission of Ordnance Survey on behalf of the Controller of Her Majesty's Stationary Office. © Crown copyright. Unauthorised reproduction infringes Crown copyright and may lead to prosecution or civil proceedings. East Lothian Council 1000 23381