


LEGEND

- DIVERSION ROUTE
- █ EXTENT OF ROAD CLOSURE

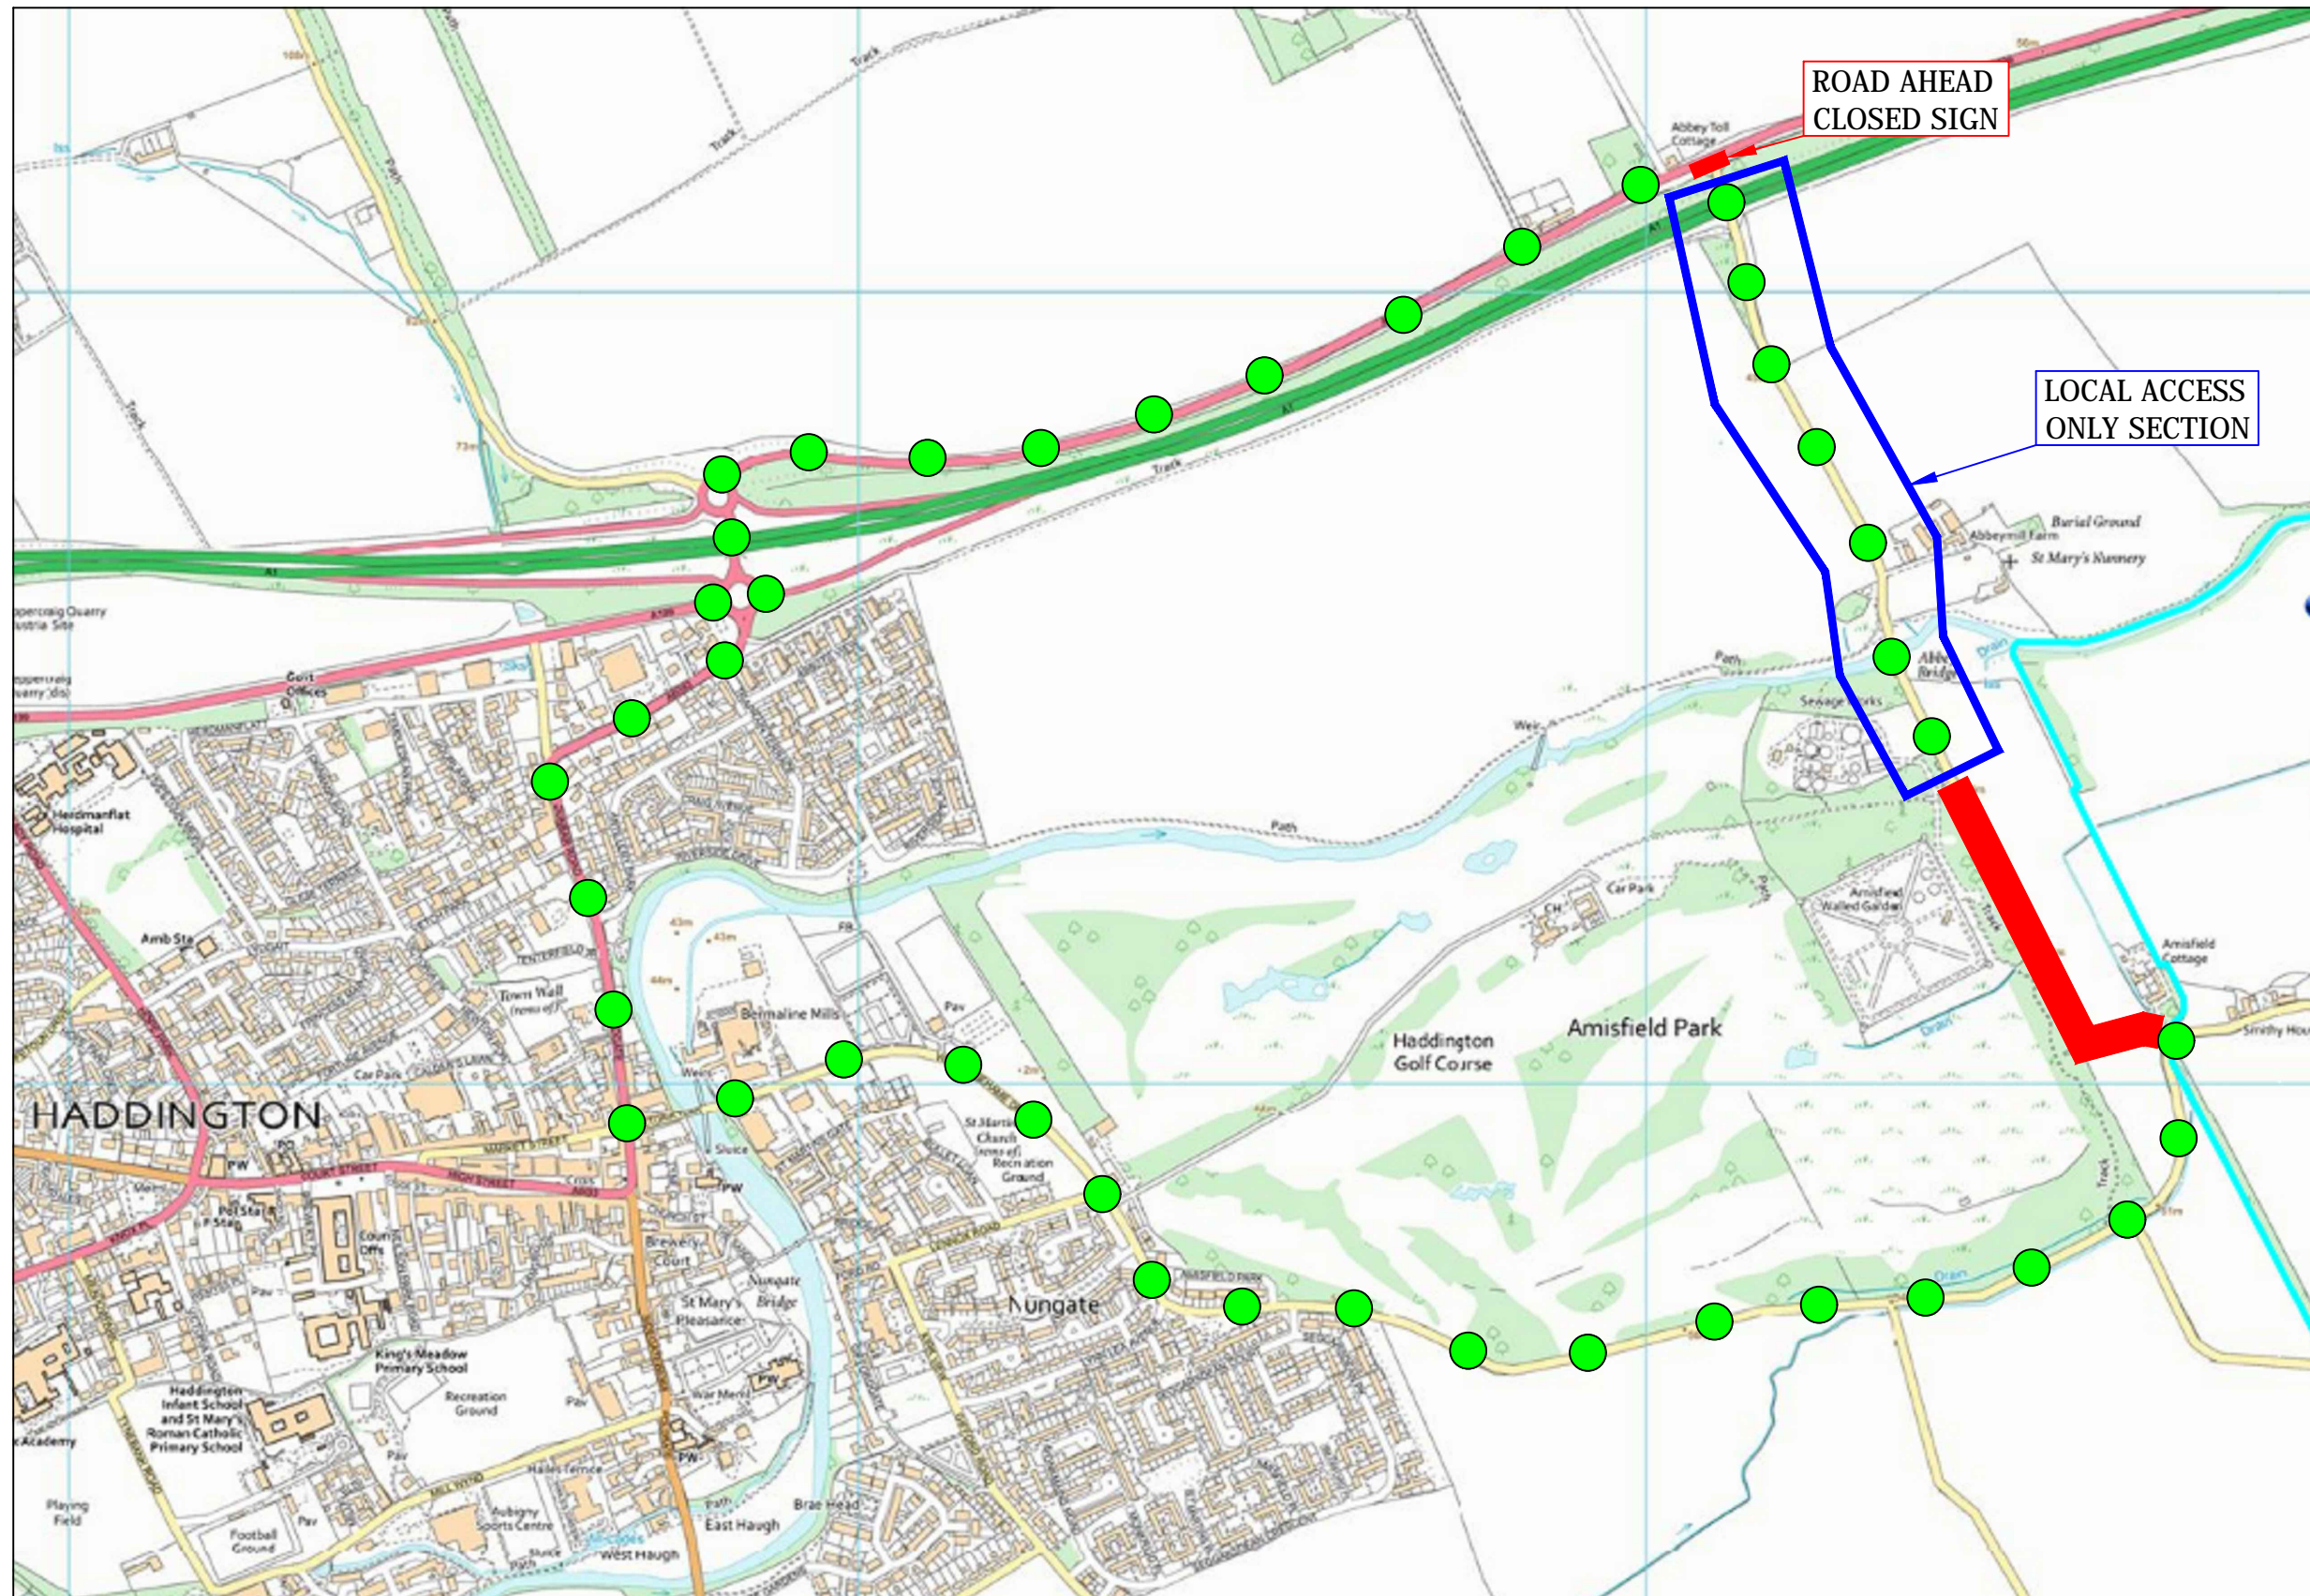

REVISION	DETAILS	BY	DATE

East Lothian Council
 Road Services
 John Muir House
 Haddington
 East Lothian
 EH41 3HA
 01620 827827



**U152 ABBEYMILL FARM ROAD
 EH41 3TE
 CARRIAGEWAY PATCHING
 ROAD CLOSURE - DIVERSION ROUTE**

Date: JUNE 2019
 Scale: N.T.S

Drawn by: R.McN
 Checked by: CR