


East Lothian Council
 Road Services
 John Muir House
 Haddington
 EH41 3HA
 Tel: 01620 827827



Date: 23/12/2019
 Scale: NTS

Drawn by: EG
 Checked by: RR

DRG. NO. TO - 007/19

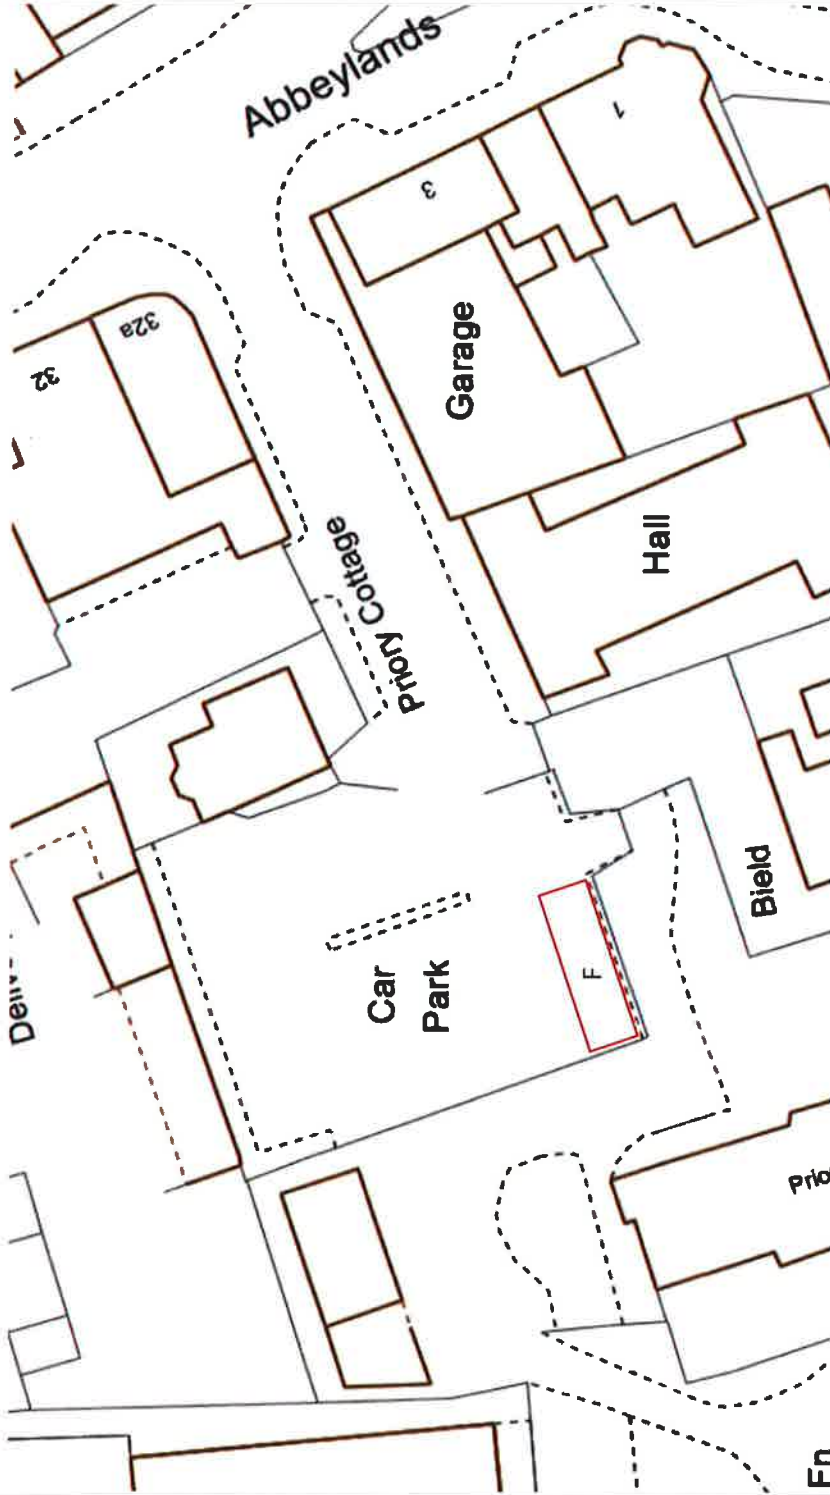


Reproduced by permission of Ordnance Survey on behalf of HMSO. (C) Crown Copyright and database right 2011. All rights reserved.

Location: **ABBEYLANDS CAR PARK, DUNBAR**

Description: **ELECTRIC VEHICLE CHARGING BAYS ORDER - TO 007 / 19**

4 No. SPACES FOR ELECTRIC VEHICLES

EAST LOTHIAN COUNCIL: ROAD SERVICES

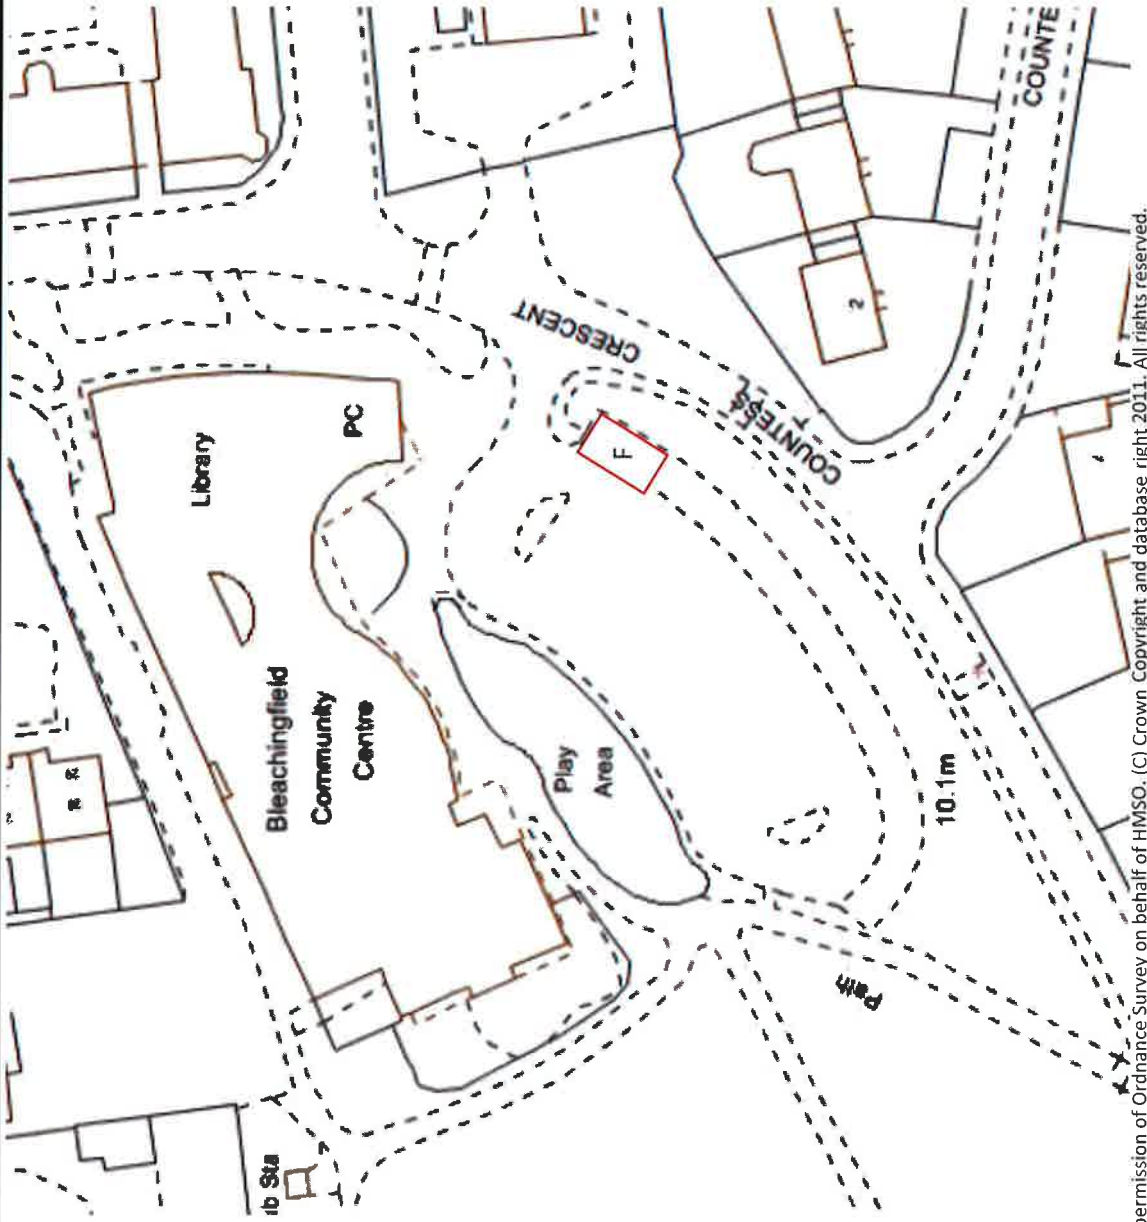


Reproduced by permission of Ordnance Survey on behalf of HMSO. (C) Crown Copyright and database right 2011. All rights reserved.

Location: **BLEACHINGFIELD CAR PARK, DUNBAR**

Description: **ELECTRIC VEHICLE CHARGING BAYS ORDER – TO 007 / 19**

2 No. SPACES FOR ELECTRIC VEHICLES

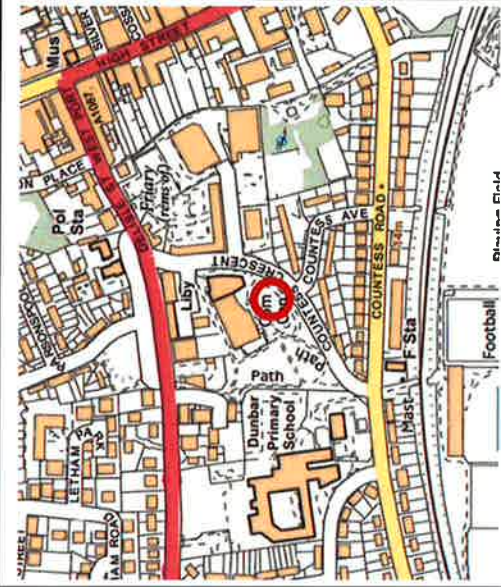

East Lothian Council
Road Services
John Muir House
Haddington
EH41 3HA
Tel: 01620 827827




Date: 23/12/2019

Drawn by: EG

Scale: NTS

Checked by: RR

DRG. NO. TO – 007/19

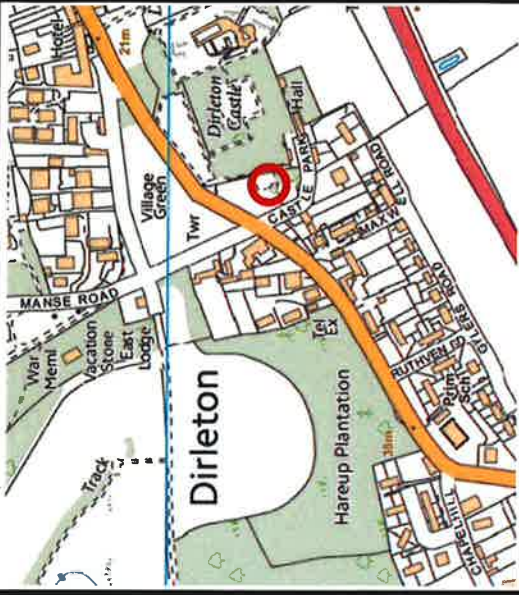


East Lothian Council
 Road Services
 John Muir House
 Haddington
 EH41 3HA
 Tel: 01620 827827



Date: 23/12/2019
 Scale: NTS

Drawn by: EG
 Checked by: RR

DRG. NO. TO - 007/19

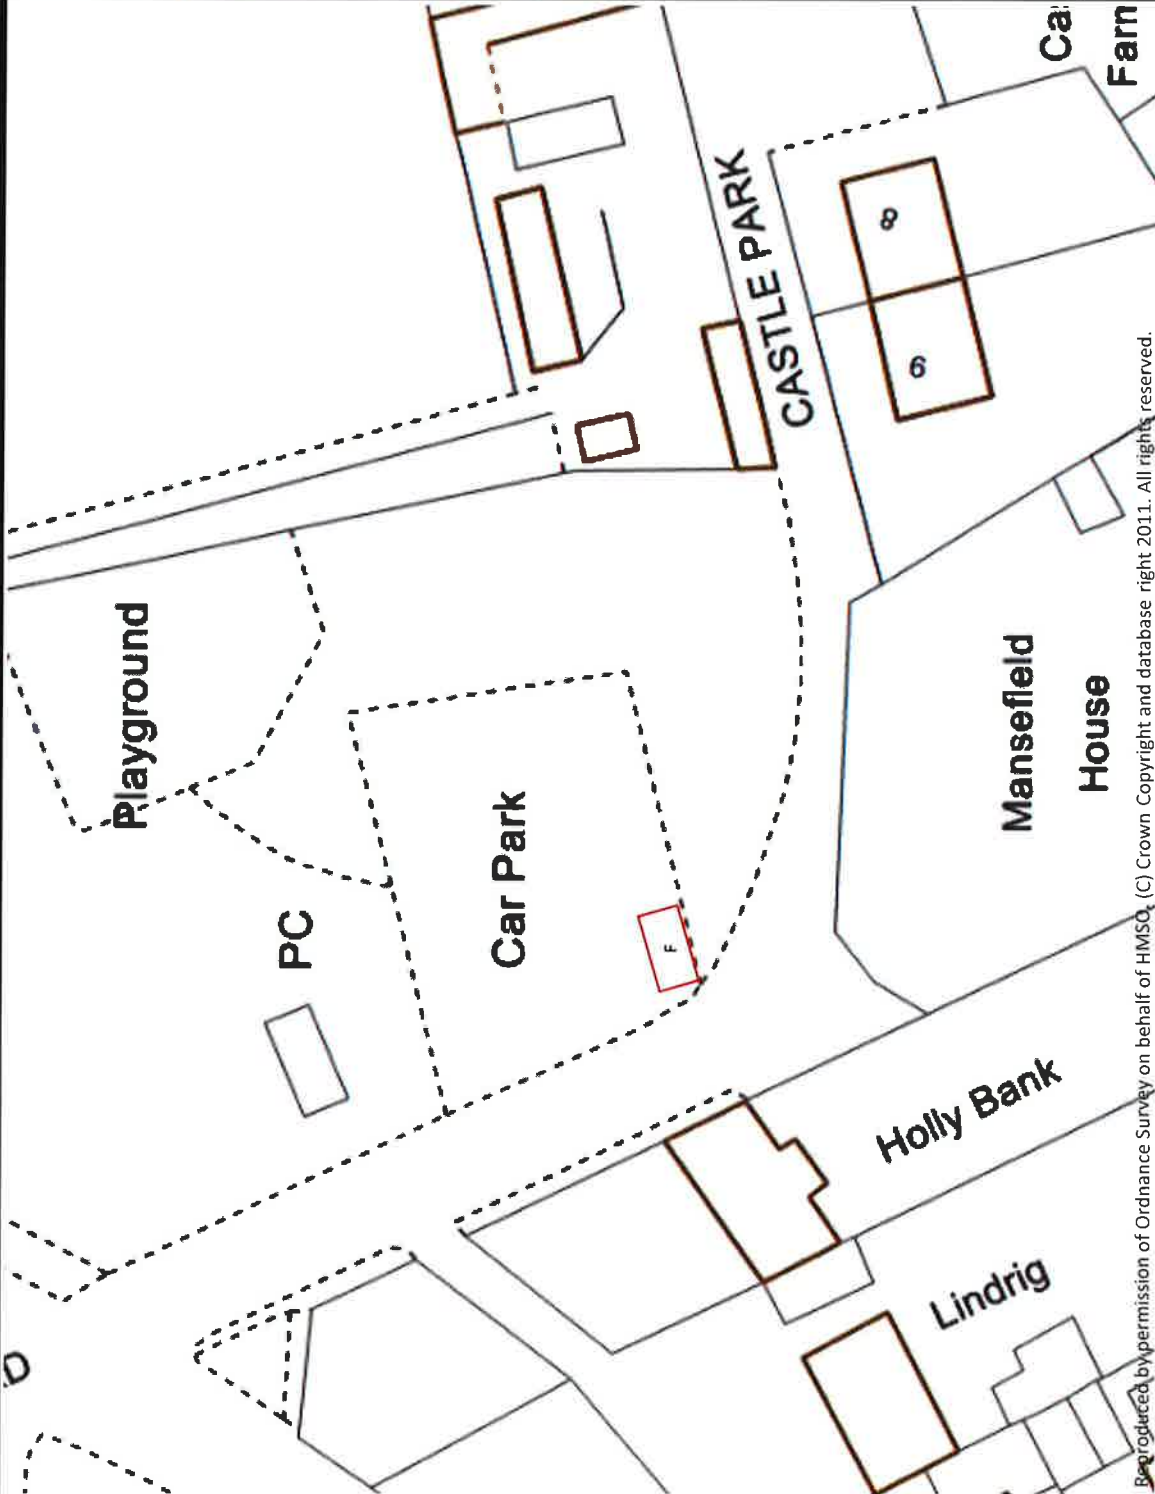

Reproduced by permission of Ordnance Survey on behalf of HMSO. (C) Crown Copyright and database right 2011. All rights reserved.

Location: **CASTLE CAR PARK, DIRLETON**

Description: **ELECTRIC VEHICLE CHARGING BAYS ORDER - TO 007 / 19**

2 No. SPACES FOR ELECTRIC VEHICLES



East Lothian Council
 Road Services
 John Muir House
 Haddington
 EH41 3HA
 Tel: 01620 827827



Drawn by: EG
 Checked by: RR

Date: 23/12/2019
 Scale: NTS

DRG. NO. TO - 007/19


Location: CHURCH CAR PARK, STENTON

Description: ELECTRIC VEHICLE CHARGING BAYS ORDER - TO 007 / 19

2 No. SPACES FOR ELECTRIC VEHICLES

Reproduced by permission of Ordnance Survey on behalf of HMSO. (C) Crown Copyright and database right 2011. All rights reserved.

**Community Centre
and Library**

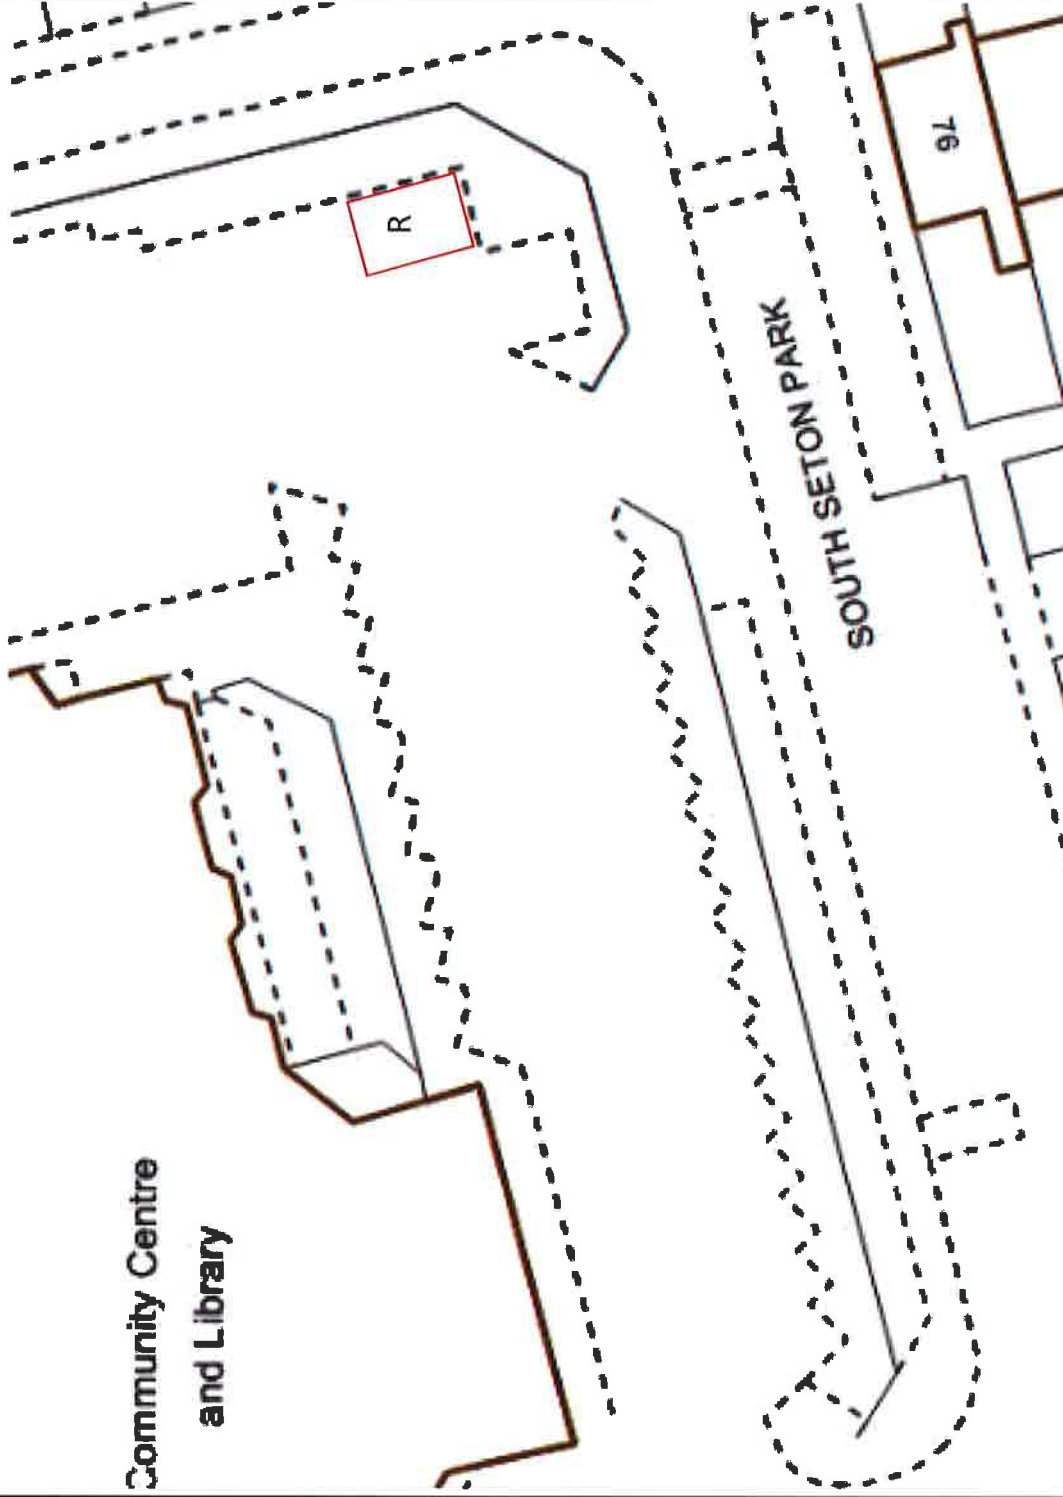

Reproduced by permission of Ordnance Survey on behalf of HMSO. (C) Crown Copyright and database right 2011. All rights reserved.

Location: **COMMUNITY CENTRE CAR PARK, PORT SETON**

Description: **ELECTRIC VEHICLE CHARGING BAYS ORDER – TO 007 / 19**

2 No. SPACES FOR ELECTRIC VEHICLES




East Lothian Council
Road Services
John Muir House
Haddington
EH41 3HA
Tel: 01620 827827



Date: 23/12/2019
Scale: NTS

Drawn by: EG
Checked by: RR

DRG. NO. TO – 007/19

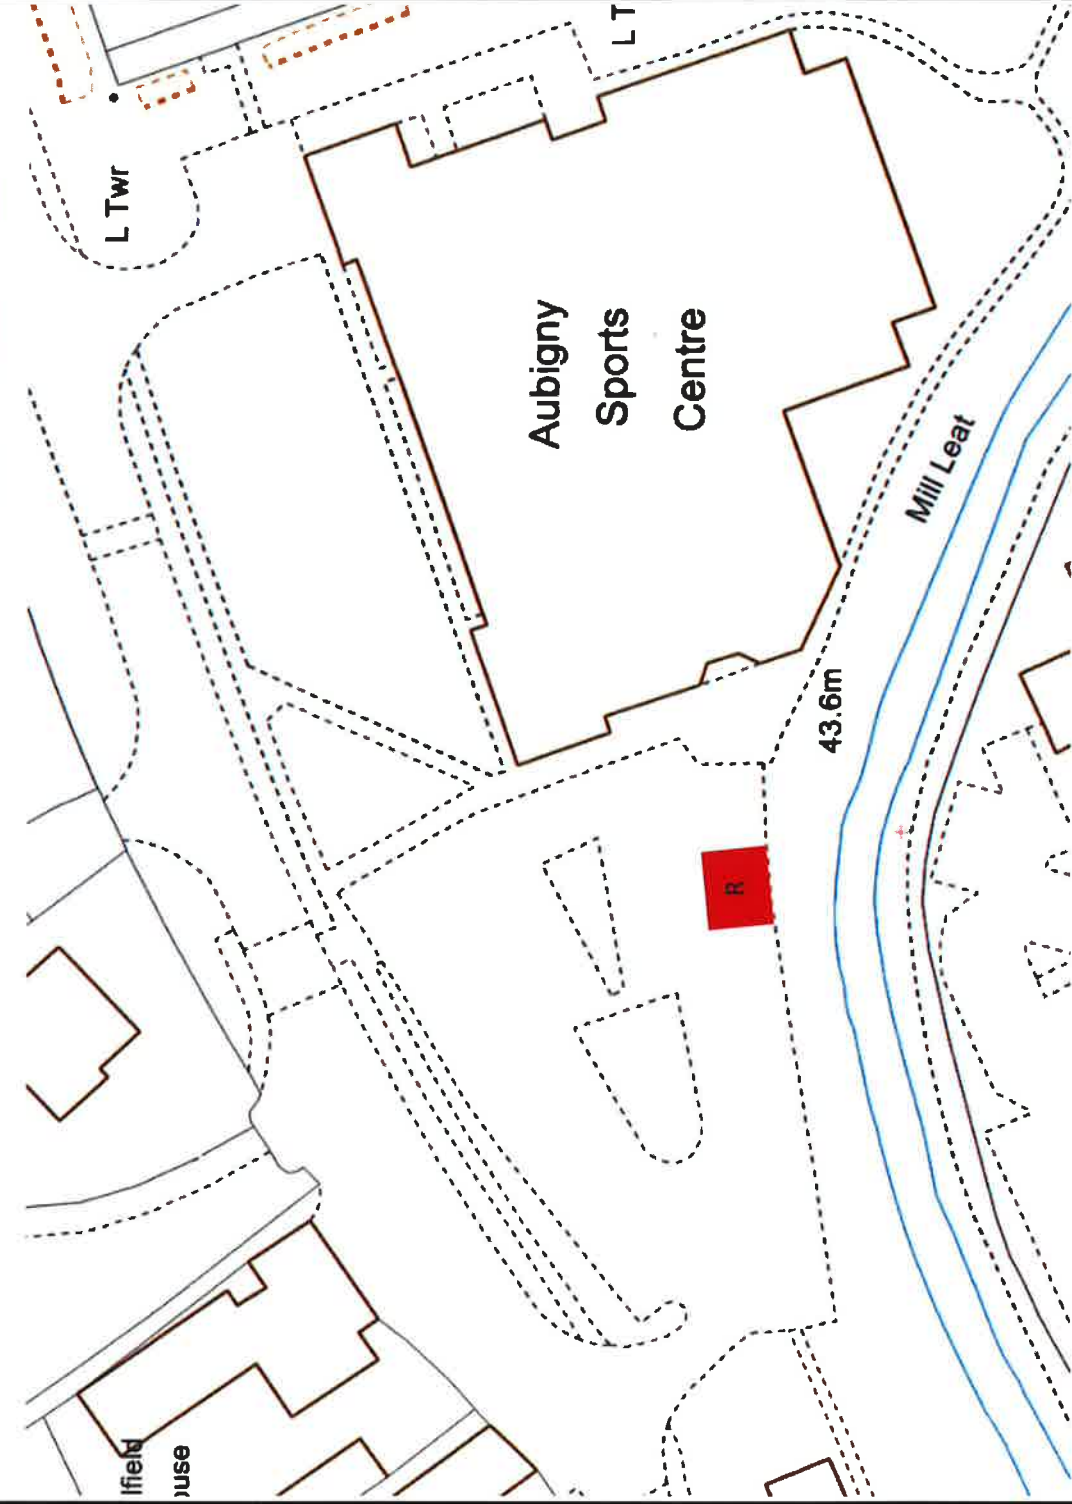


Reproduced by permission of Ordnance Survey on behalf of HMSO. (C) Crown Copyright and database right 2011. All rights reserved.

Location: **ENJOY LEISURE, AUBIGNY SPORTS CENTRE, MILL WYND, HADDINGTON**

Description: **ELECTRIC VEHICLE CHARGING BAYS ORDER – TO 007 / 19**

2 No. SPACES FOR ELECTRIC VEHICLES

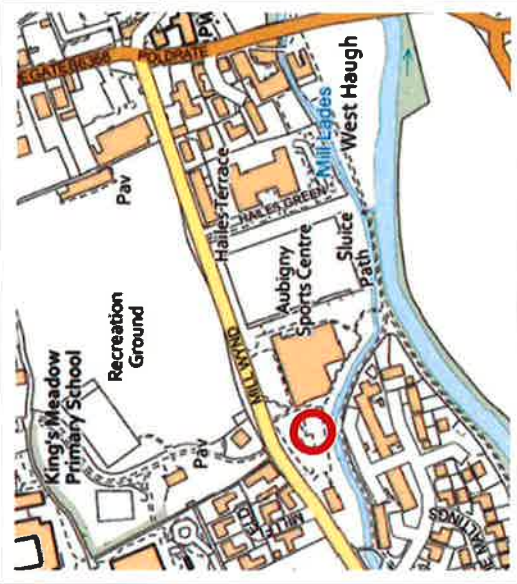

East Lothian Council
Road Services
John Muir House
Haddington
EH41 3HA
Tel: 01620 827827




Date: 23/12/2019

Scale: NTS

Drawn by: EG

Checked by: RR

DRG. NO. TO – 007/19

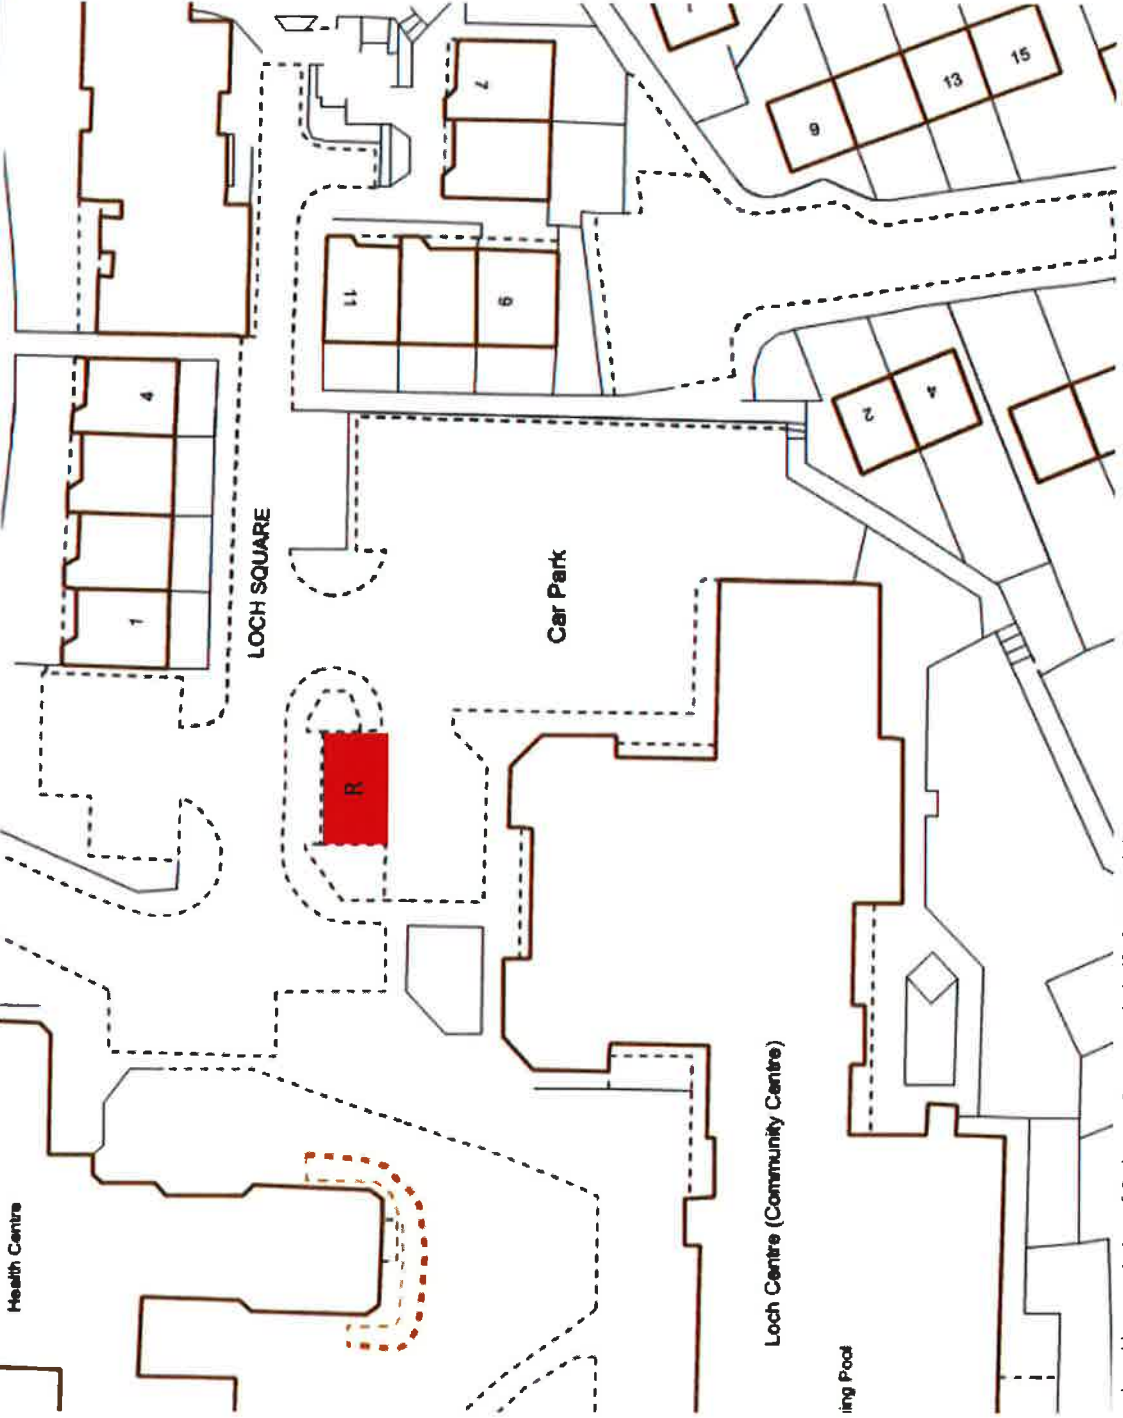


Reproduced by permission of Ordnance Survey on behalf of HMSO. (C) Crown Copyright and database right 2011. All rights reserved.

Location: **ENJOY LEISURE, LOCH CENTRE, LOCH ROAD, TRANENT**

Description: **ELECTRIC VEHICLE CHARGING BAYS ORDER – TO 007 / 19**

2 No. SPACES FOR ELECTRIC VEHICLES

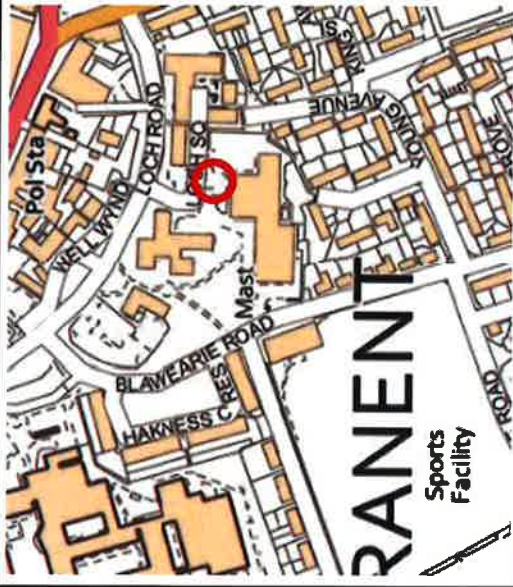

East Lothian Council
Road Services
John Muir House
Haddington
EH41 3HA
Tel: 01620 827827




Date: 23/12/2019
Scale: NTS

Drawn by: EG
Checked by: RR

DRG. NO. TO – 007/19

EAST LOTHIAN COUNCIL: ROAD SERVICES

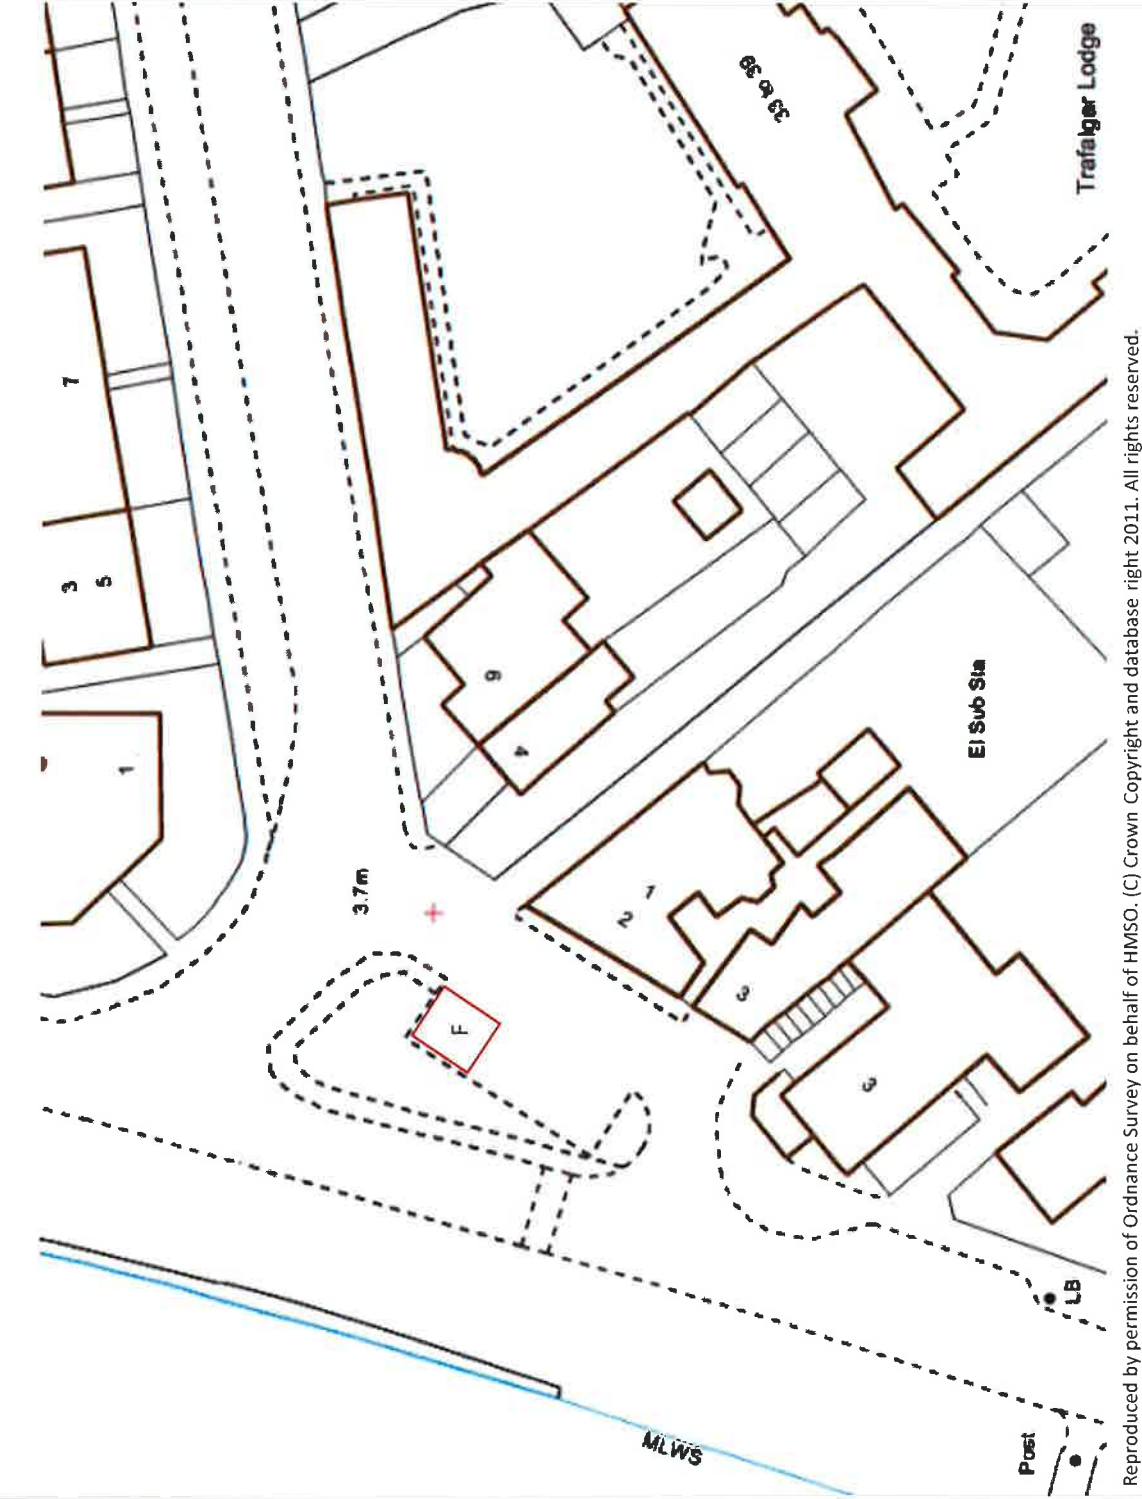


Location:

ESKSIDE EAST, MUSSELBURGH

Description:

ELECTRIC VEHICLE CHARGING BAYS ORDER – TO 007 / 19

2 No. SPACES FOR ELECTRIC VEHICLES

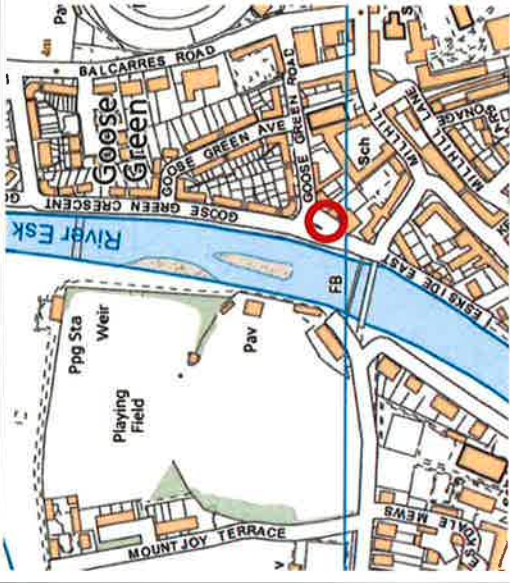

East Lothian Council
Road Services
John Muir House
Haddington
EH41 3HA
Tel: 01620 827827





Date: 23/12/2019
Scale: NTS

Drawn by: EG
Checked by: RR

DRG. NO. TO – 007/19

Reproduced by permission of Ordnance Survey on behalf of HMSO. (C) Crown Copyright and database right 2011. All rights reserved.

EAST LOTHIAN COUNCIL: ROAD SERVICES

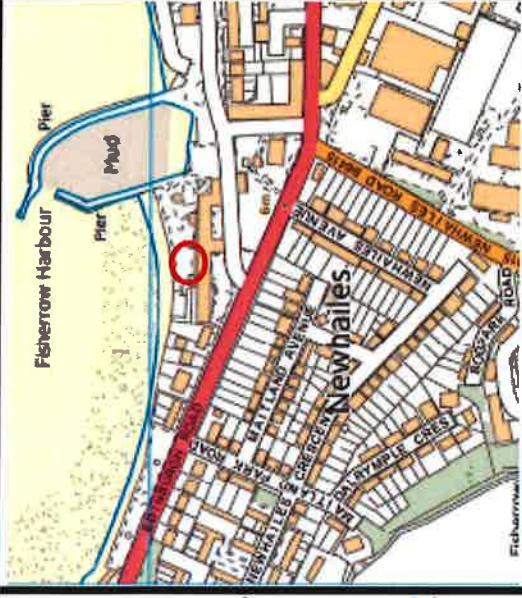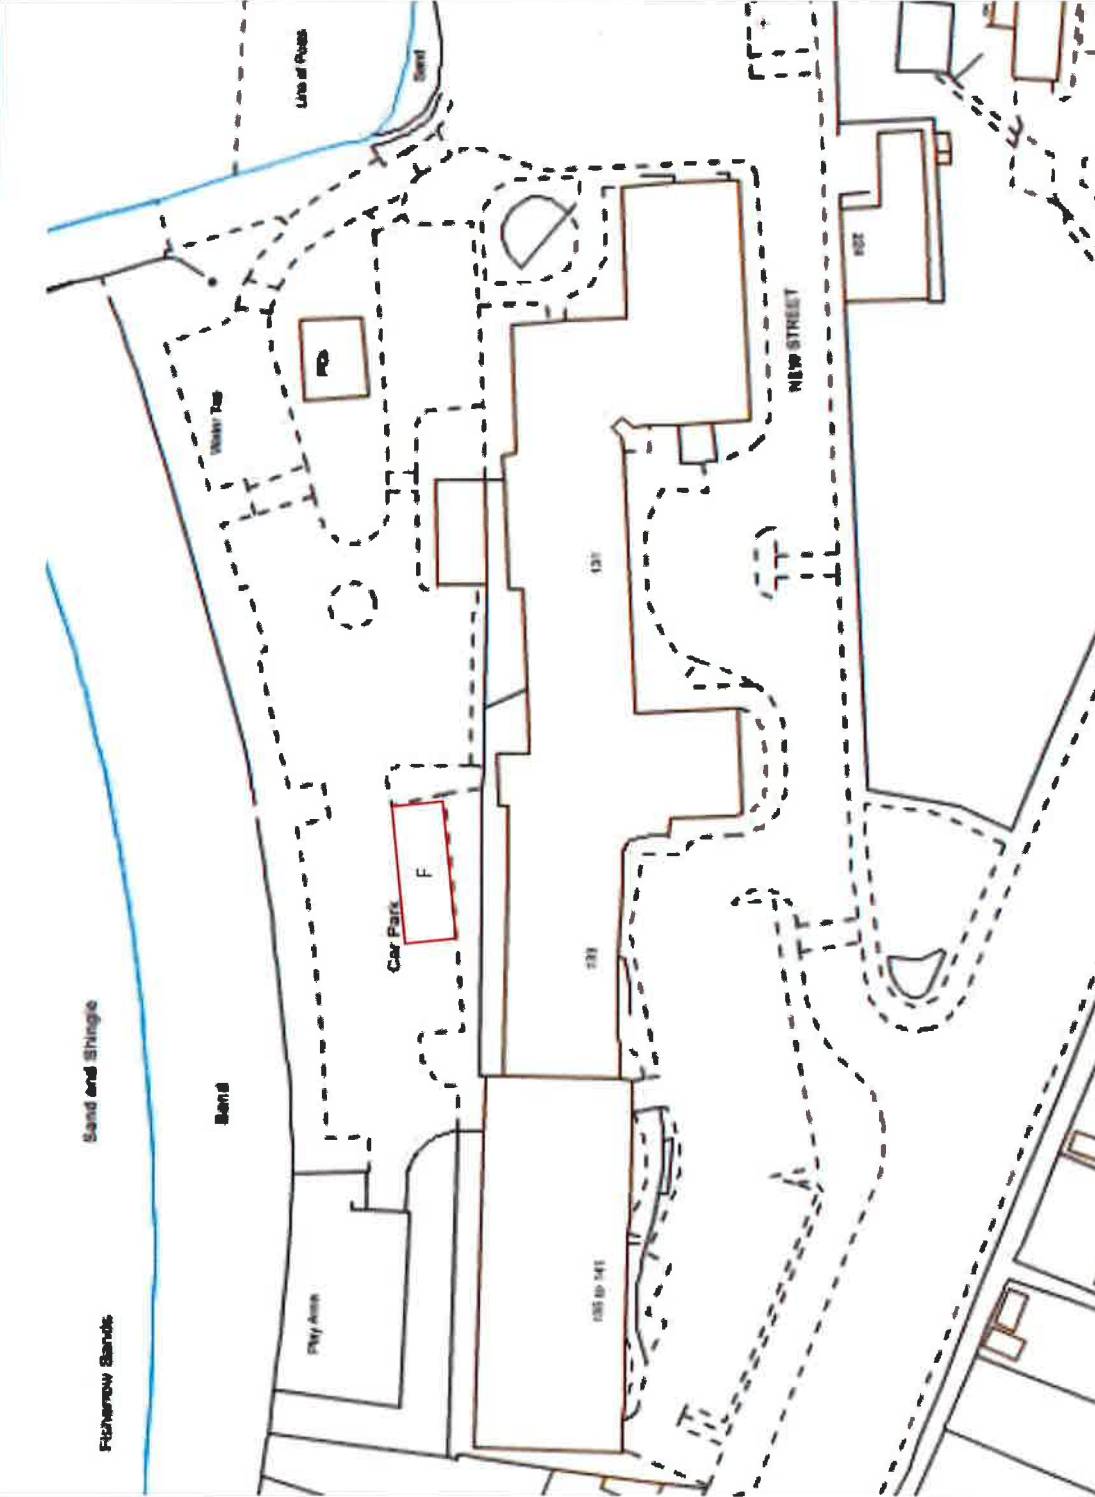

East Lothian Council
 Road Services
 John Muir House
 Haddington
 EH41 3HA
 Tel: 01620 827827



Date: 23/12/2019
 Scale: NTS

Drawn by: EG
 Checked by: RR

DRG. NO. TO - 007/19

Reproduced by permission of Ordnance Survey on behalf of HMSO. (C) Crown Copyright and database right 2011. All rights reserved.

Location: FISHERROW CAR PARK, MUSSELBURGH

Description: ELECTRIC VEHICLE CHARGING BAYS ORDER - TO 007 / 19

4 No. SPACES FOR ELECTRIC VEHICLES

EAST LOTHIAN COUNCIL: ROAD SERVICES



GRACEFIELD USE CAR PARK, MUSSELBURGH


ELECTRIC VEHICLE CHARGING BAYS ORDER – TO 007 / 19

4 No. SPACES FOR ELECTRIC VEHICLES

Location:

Description:

Reproduced by permission of Ordnance Survey on behalf of HMSO. (C) Crown Copyright and database right 2011. All rights reserved.

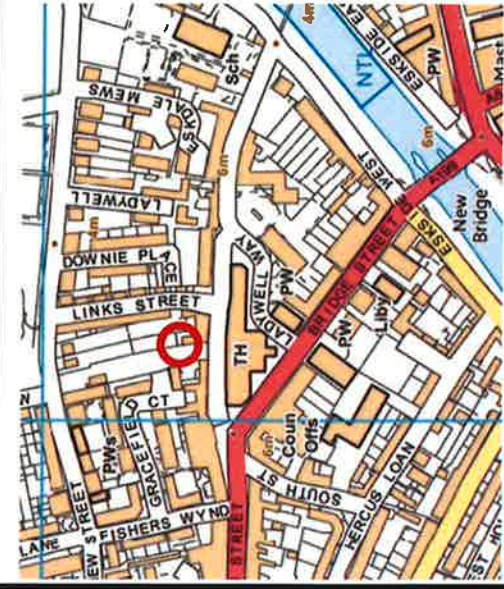

East Lothian Council
Road Services
John Muir House
Haddington
EH41 3HA
Tel: 01620 827827



Date: 23/12/2019


Scale: NTS

Drawn by: EG

Checked by: RR

DRG. NO. TO – 007/19

EAST LOTHIAN COUNCIL: ROAD SERVICES

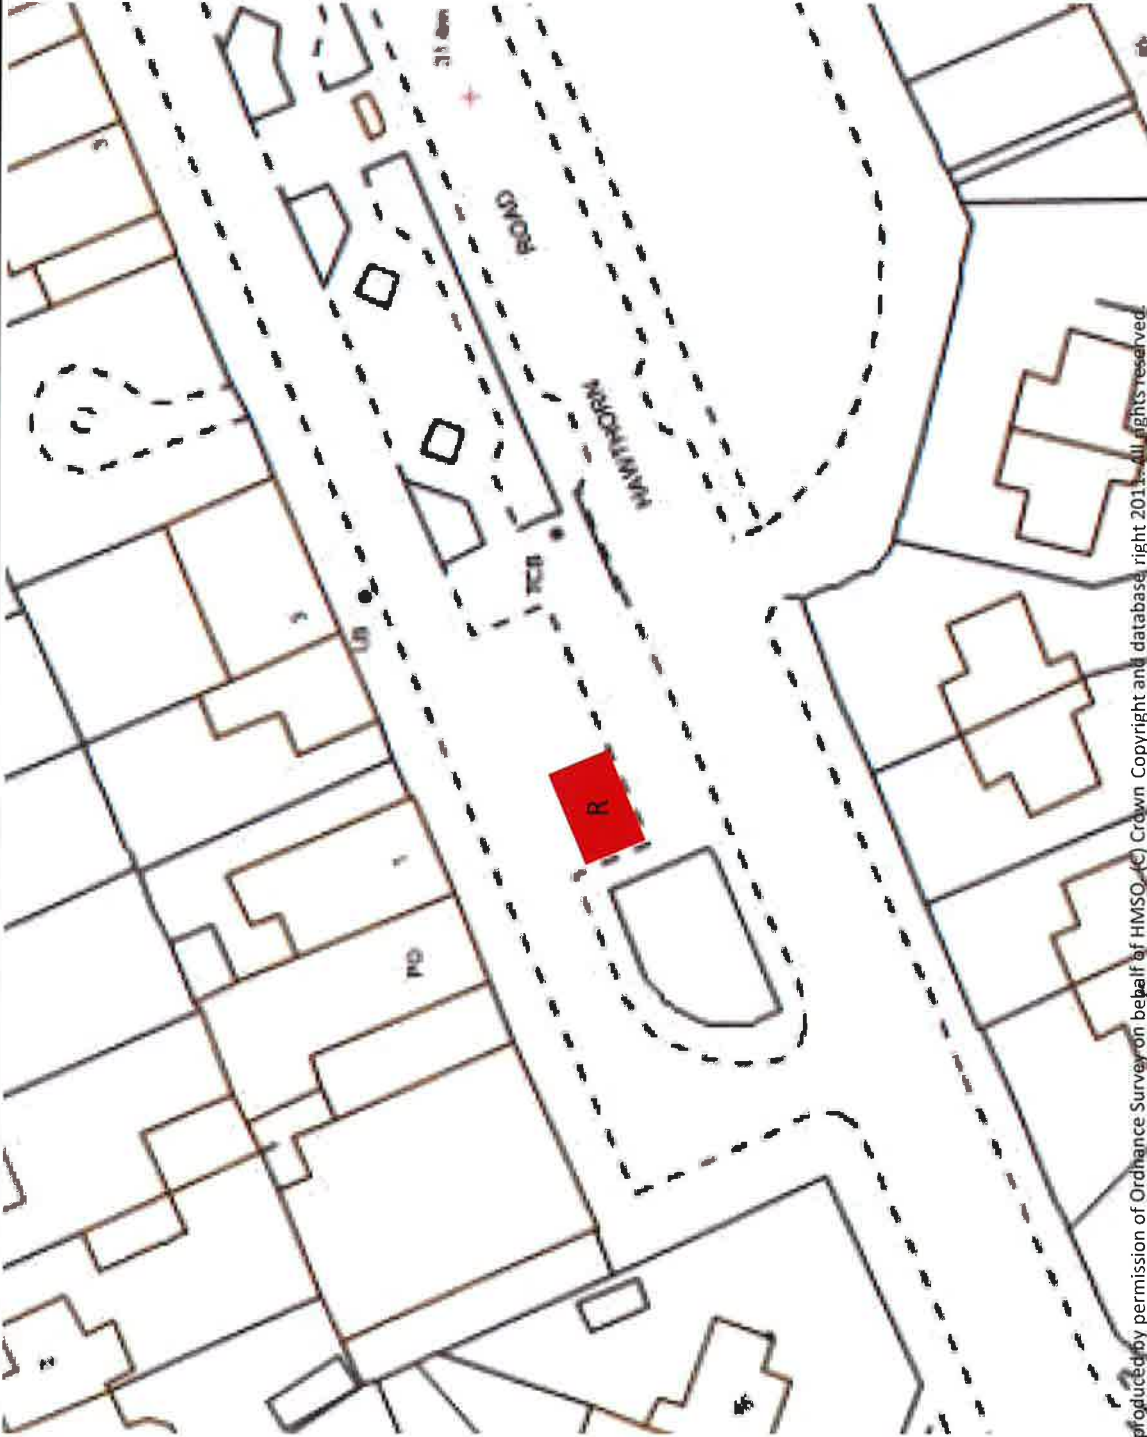

Reproduced by permission of Ordnance Survey on behalf of HMSO. © Crown Copyright and database right 2013. All rights reserved.


Location:

HAWTHORN ROAD, PRESTONPANS

Description:

ELECTRIC VEHICLE CHARGING BAYS ORDER – TO 007 / 19

2 No. SPACES FOR ELECTRIC VEHICLES

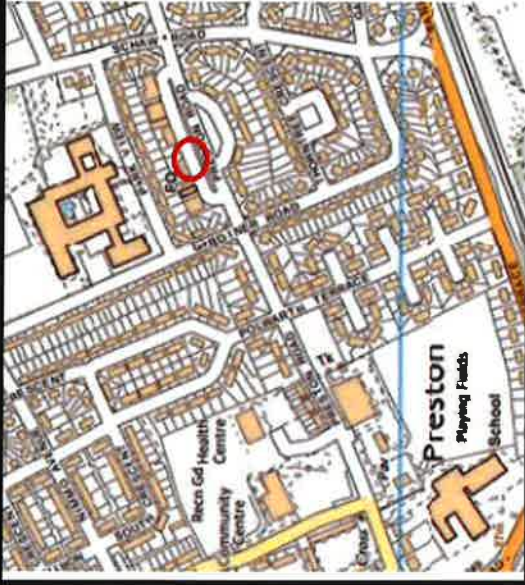

East Lothian Council
Road Services
John Muir House
Haddington
EH41 3HA
Tel: 01620 827827




Date: 23/12/2019

Drawn by: EG

Scale: NTS

Checked by: RR

DRG. NO. TO – 007/19

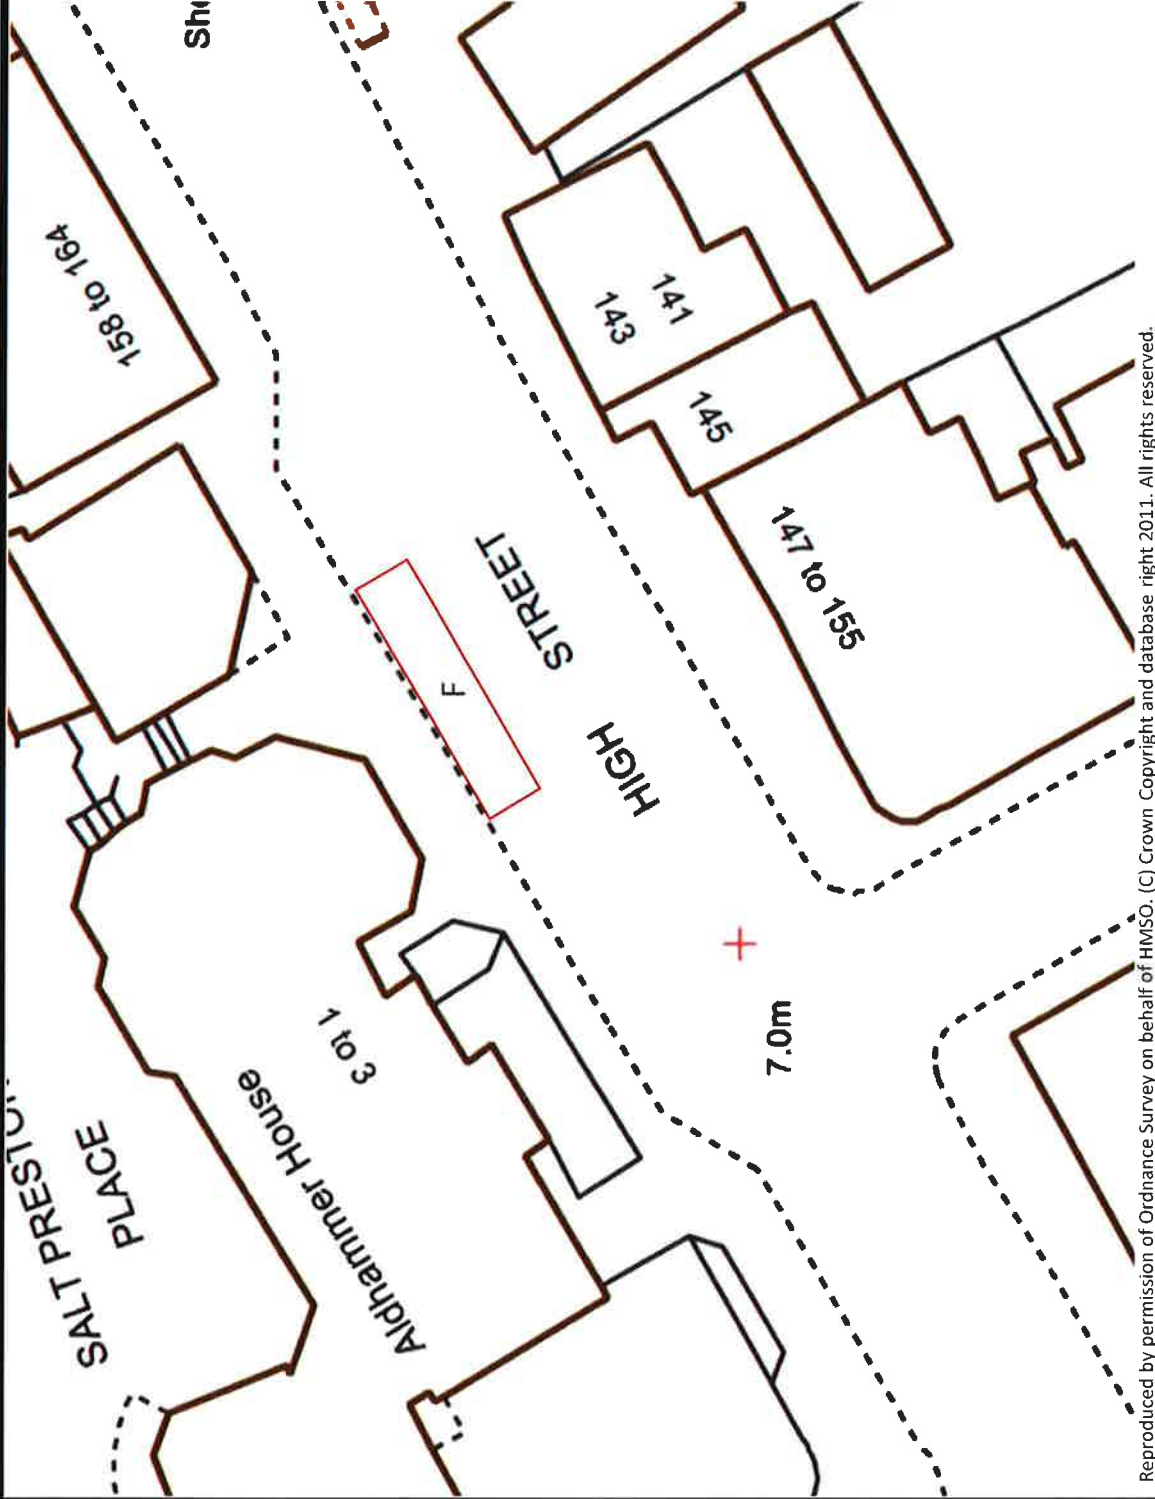

Reproduced by permission of Ordnance Survey on behalf of HMSO. (C) Crown Copyright and database right 2011. All rights reserved.

Location:

HIGH STREET, PRESTONPANS

Description:

ELECTRIC VEHICLE CHARGING BAYS ORDER – TO 007 / 19

2 No. SPACES FOR ELECTRIC VEHICLES

RESTONPANS



East Lothian Council
Road Services
John Muir House
Haddington
EH41 3HA
Tel: 01620 827827



Date: 23/12/2019

Drawn by: EG

Scale: NTS

Checked by: RR

DRG. NO. TO – 007/19

EAST LOTHIAN COUNCIL: ROAD NETWORK MANAGEMENT




East Lothian Council
 Road Services
 John Muir House
 Haddington
 EH41 3HA
 Tel: 01620 827827



Date: 23/12/2019
 Scale: NTS

Drawn by: EG
 Checked by: RR

DRG. NO. TO - 007/19

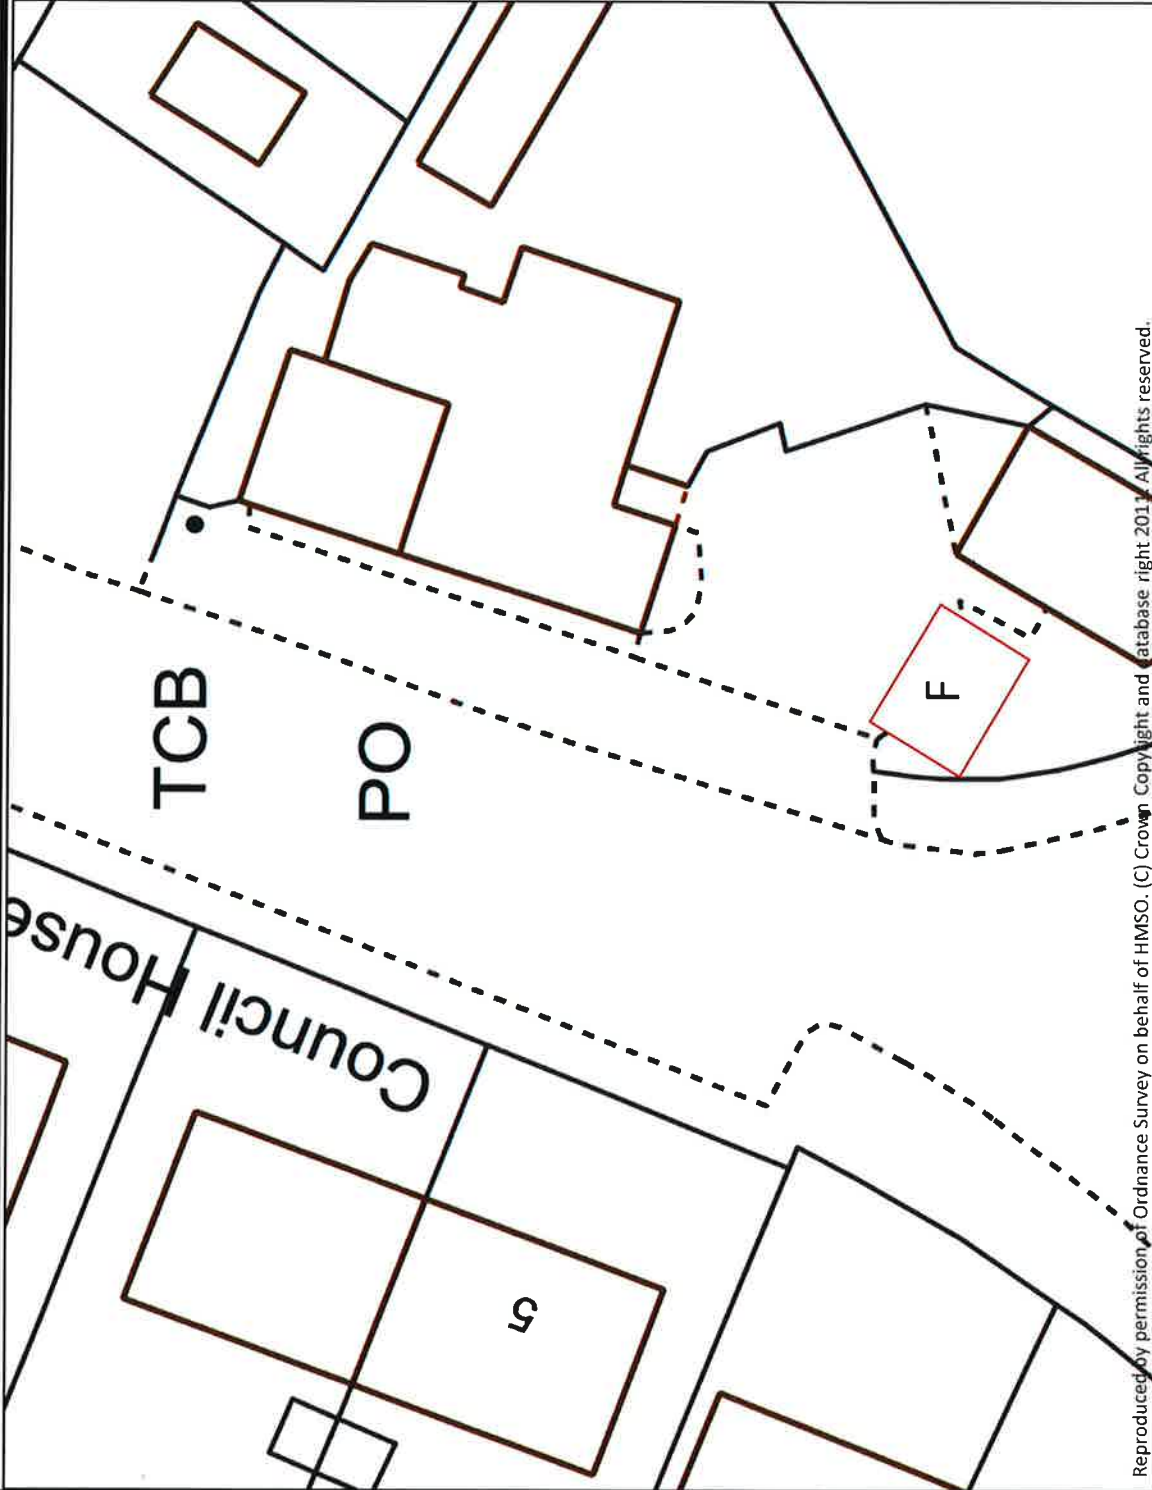

Reproduced by permission of Ordnance Survey on behalf of HMSO. (C) Crown Copyright and Database right 2011. All rights reserved.

Location:


HUMBIE HUB, HUMBIE

Description:

ELECTRIC VEHICLE CHARGING BAYS ORDER - TO 007 / 19

2 No. SPACES FOR ELECTRIC VEHICLES

EAST LOTHIAN COUNCIL: ROAD SERVICES

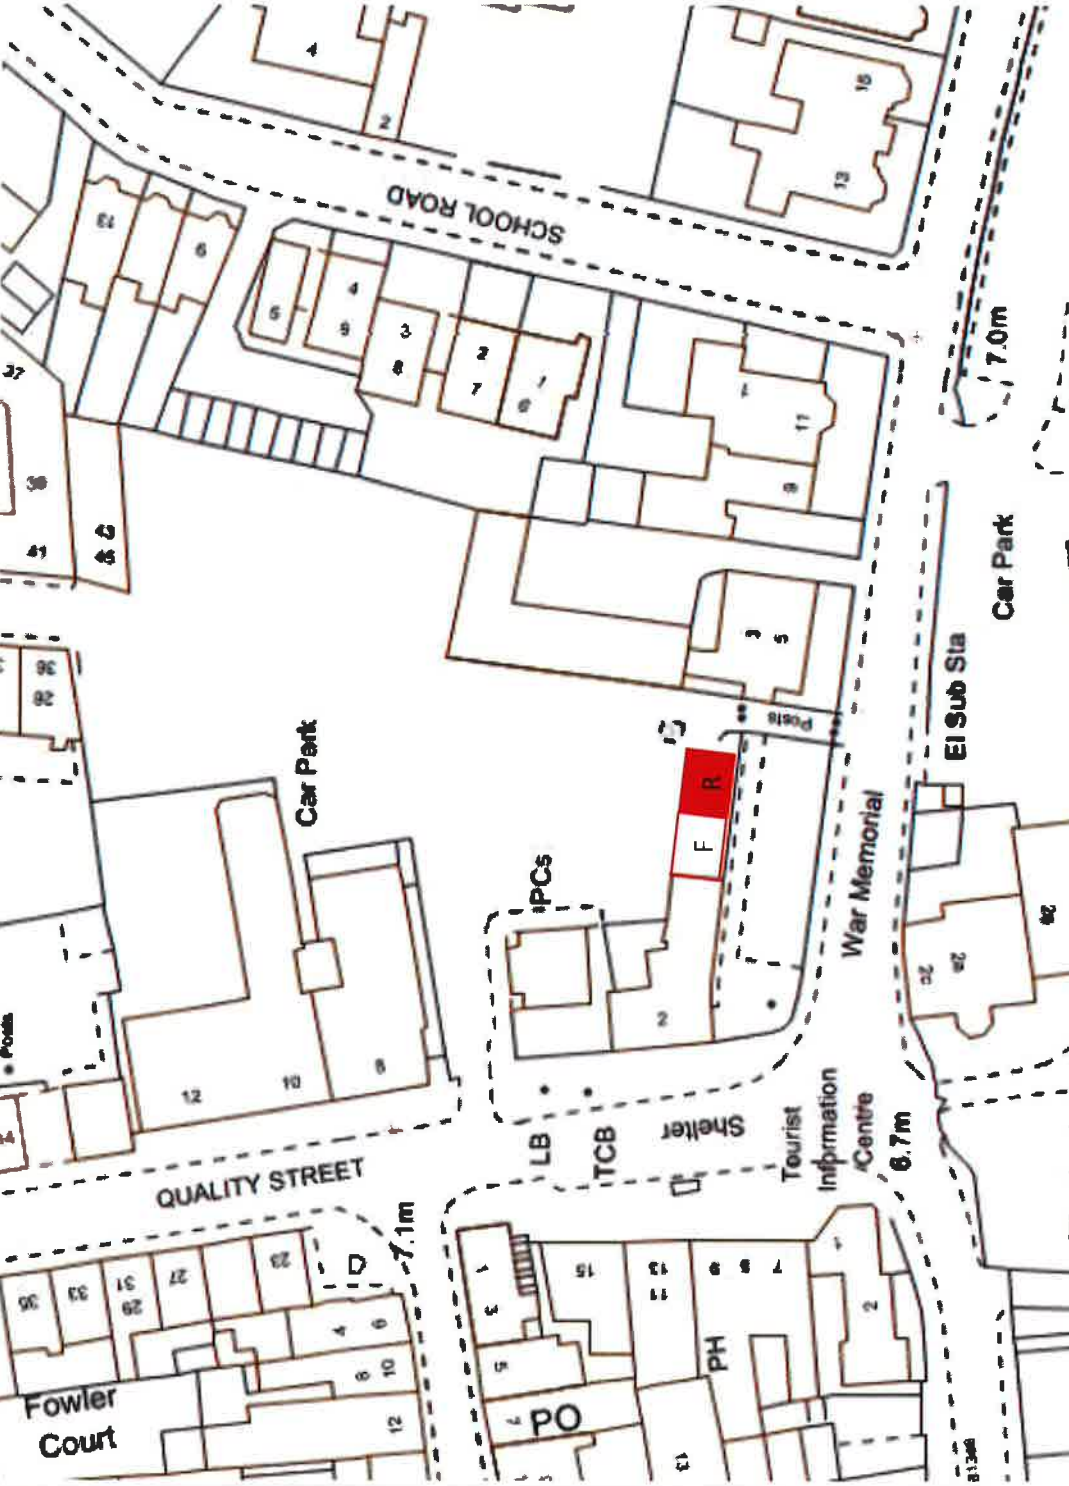

Location:

IMPERIAL CAR PARK, NORTH BERWICK

Description:

ELECTRIC VEHICLE CHARGING BAYS ORDER – TO 007 / 19

4 No. SPACES FOR ELECTRIC VEHICLES



East Lothian Council
Road Services
John Muir House
Haddington
EH41 3HA
Tel: 01620 827827



Date: 23/12/2019
Scale: NTS

Drawn by: EG
Checked by: RR

DRG. NO. TO – 007/19

Reproduced by permission of Ordnance Survey on behalf of HMSO. (C) Crown Copyright and database right 2011. All rights reserved.

EAST LOTHIAN COUNCIL: ROAD SERVICES



Location: JOHN MUIR HOUSE – ELECTRIC CAR PARK, HADDINGTON


Description: ELECTRIC VEHICLE CHARGING BAYS ORDER – TO 007 / 19

9 No. SPACES FOR ELECTRIC VEHICLES

Location:

Description:

Reproduced by permission of Ordnance Survey on behalf of HMSO. (C) Crown Copyright and database right 2011. All rights reserved.

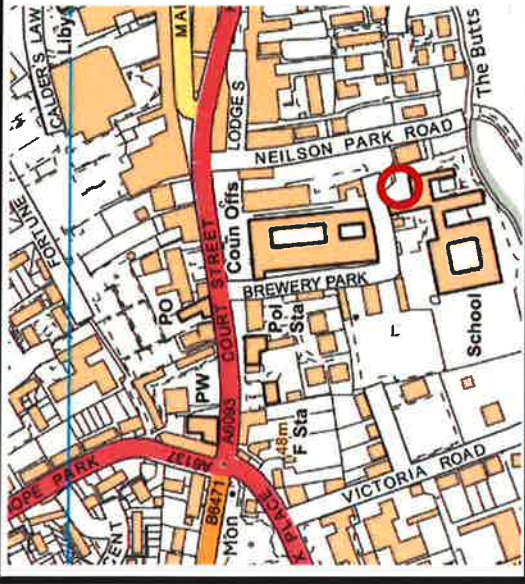

East Lothian Council
Road Services
John Muir House
Haddington
EH41 3HA
Tel: 01620 827827



Date: 23/12/2019
Scale: NTS

Drawn by: EG
Checked by: RR

DRG. NO. TO – 007/19


EAST LOTHIAN COUNCIL: ROAD SERVICES



Location: JOHN MUIR HOUSE CAR PARK – BLOCK A, HADDINGTON

Description: ELECTRIC VEHICLE CHARGING BAYS ORDER – TO 007 / 19

2 No. SPACES FOR ELECTRIC VEHICLES

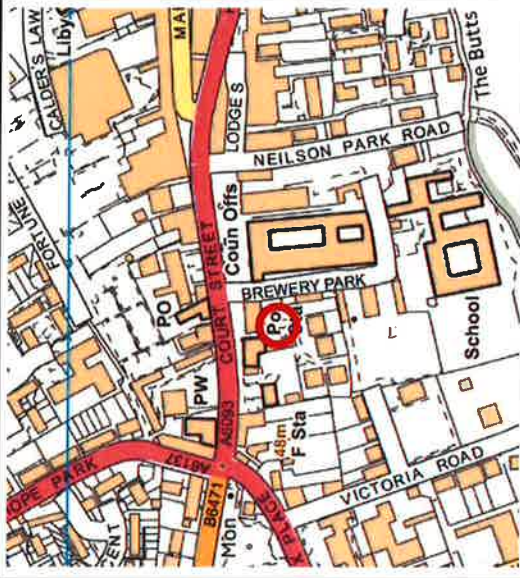

East Lothian Council
Road Services
John Muir House
Haddington
EH41 3HA
Tel: 01620 827827




Date: 23/12/2019
Scale: NTS

Drawn by: EG
Checked by: RR

DRG. NO. TO – 007/19

Reproduced by permission of Ordnance Survey on behalf of HMSO. (C) Crown Copyright and database right 2011. All rights reserved.


EAST LOTHIAN COUNCIL: ROAD SERVICES

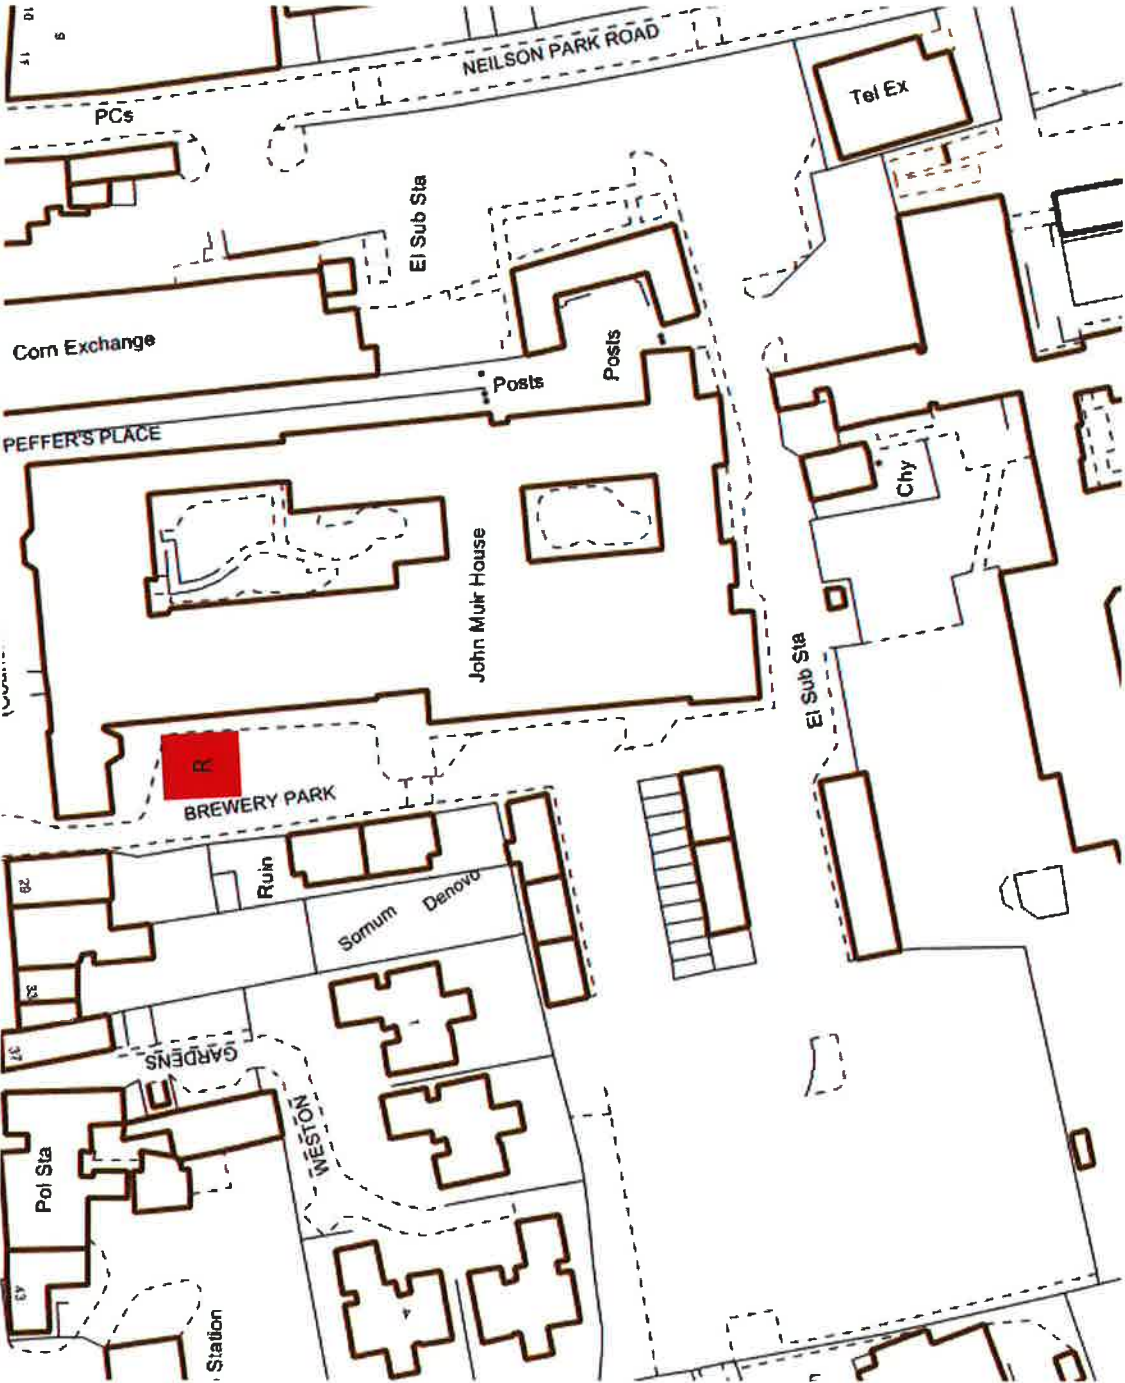

Location: JOHN MUIR HOUSE CAR PARK - RECEPTION, HADDINGTON

Description: ELECTRIC VEHICLE CHARGING BAYS ORDER – TO 007 / 19

2 No. SPACES FOR ELECTRIC VEHICLES

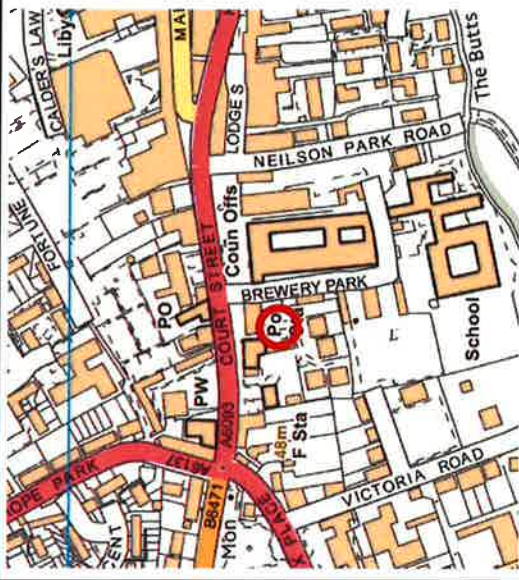

East Lothian Council
Road Services
John Muir House
Haddington
EH41 3HA
Tel: 01620 827827



Date: 23/12/2019


Drawn by: EG

Scale: NTS

Checked by: RR

DRG. NO. TO – 007/19

Reproduced by permission of Ordnance Survey on behalf of HMSO. (C) Crown Copyright and database right 2011. All rights reserved.

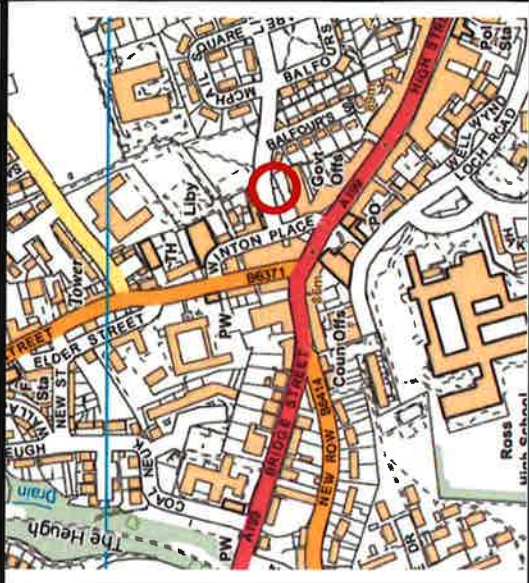


East Lothian Council
 Road Services
 John Muir House
 Haddington
 EH41 3HA
 Tel: 01620 827827



Drawn by: EG
 Checked by: RR

Date: 23/12/2019
 Scale: NTS

DRG. NO. TO - 007/19

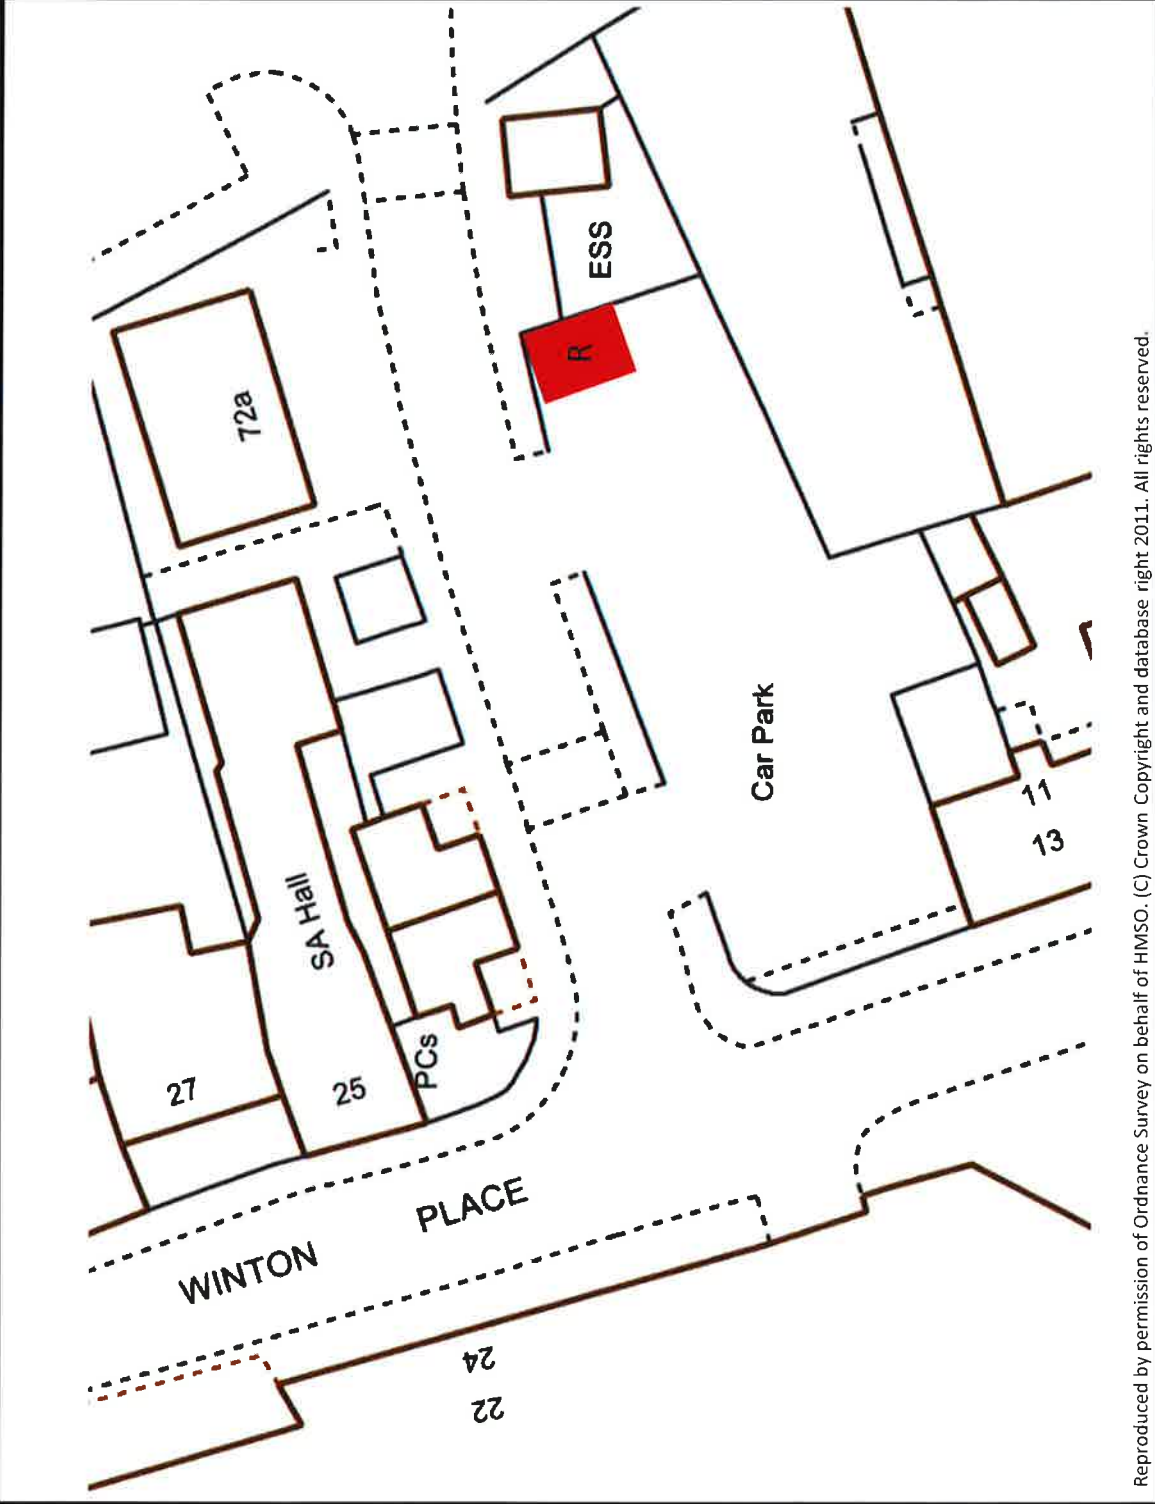


Reproduced by permission of Ordnance Survey on behalf of HMSO. (C) Crown Copyright and database right 2011. All rights reserved.

LINDORES DRIVE, TRANENT

Location:

Description:
 ELECTRIC VEHICLE CHARGING BAYS ORDER - TO 007 / 19
 2 No. SPACES FOR ELECTRIC VEHICLES

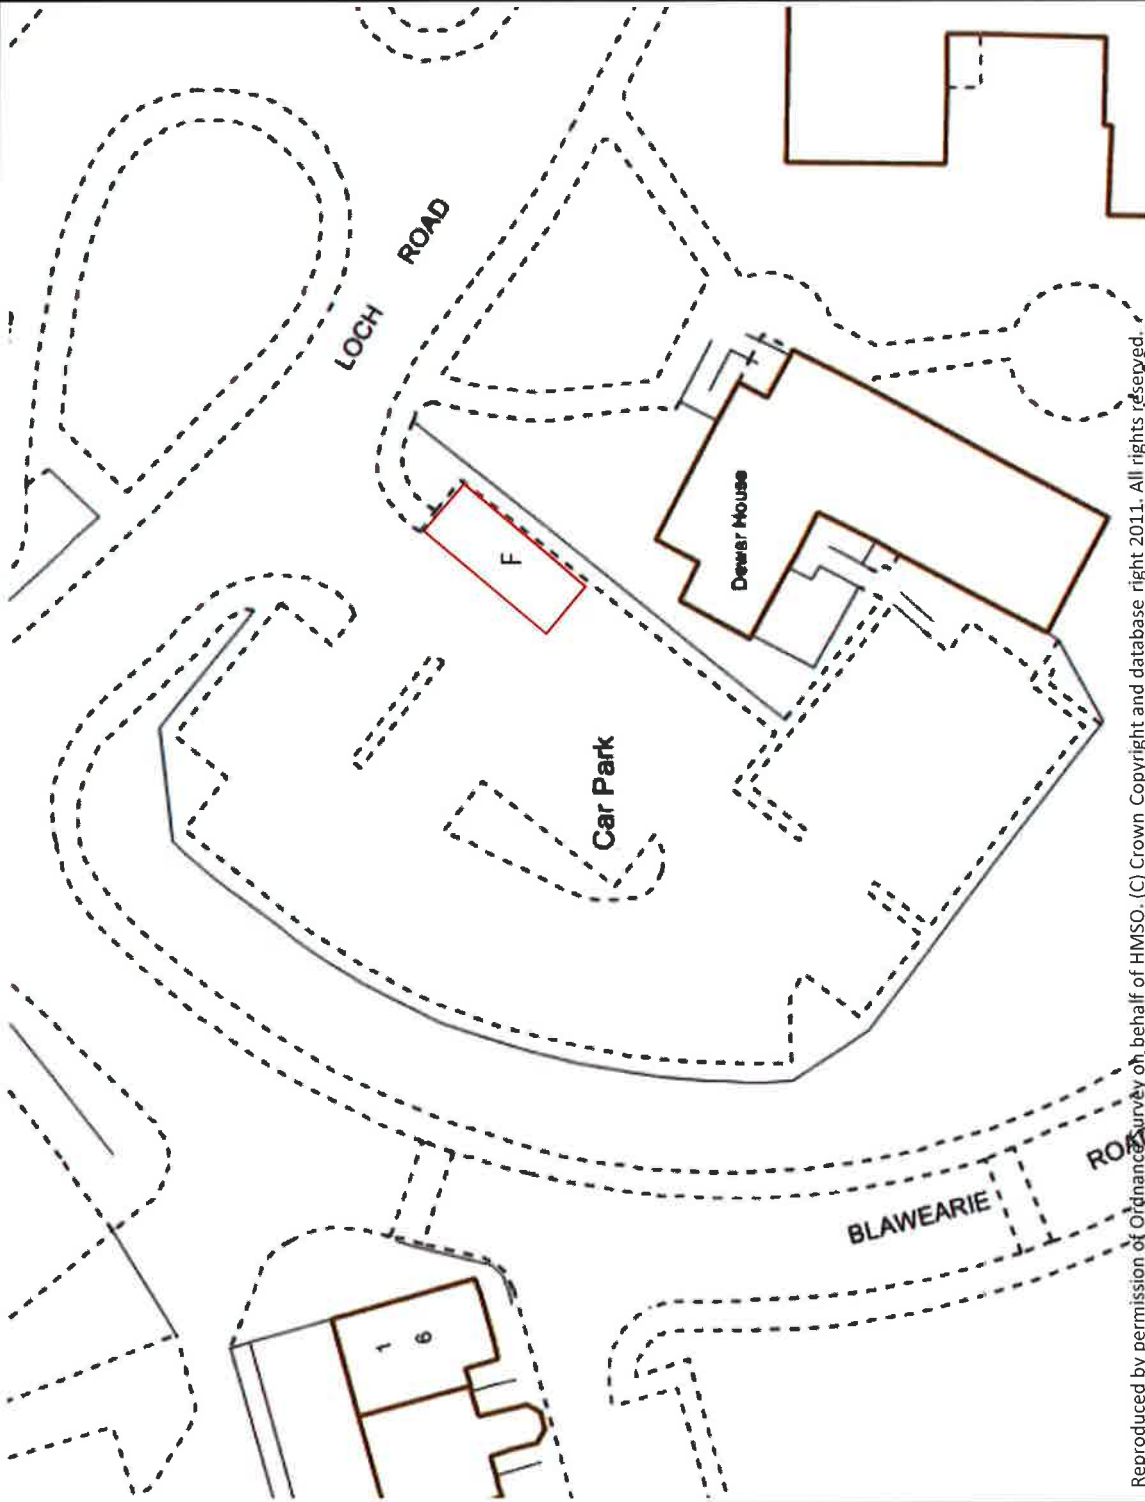

Location:


Description:

LOCH ROAD CAR PARK, TRANENT

ELECTRIC VEHICLE CHARGING BAYS ORDER – TO 007 / 19

4 No. SPACES FOR ELECTRIC VEHICLES

Reproduced by permission of Ordnance Survey on behalf of HMSO. (C) Crown Copyright and database right 2011. All rights reserved.

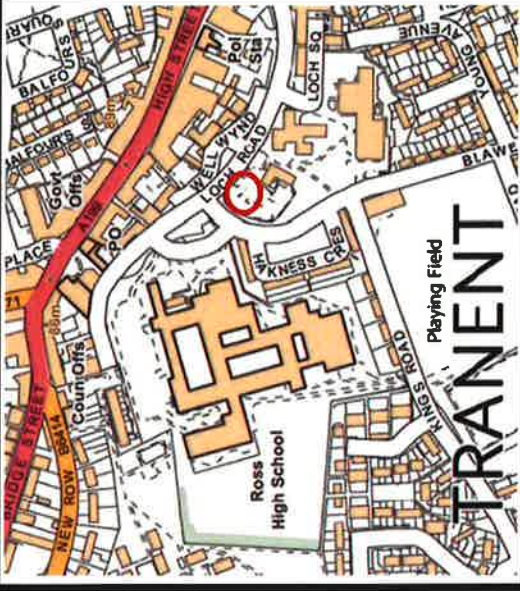


East Lothian Council
Road Services
John Muir House
Haddington
EH41 3HA
Tel: 01620 827827



Date: 23/12/2019
Scale: NTS

Drawn by: EG
Checked by: RR

DRG. NO. TO – 007/19

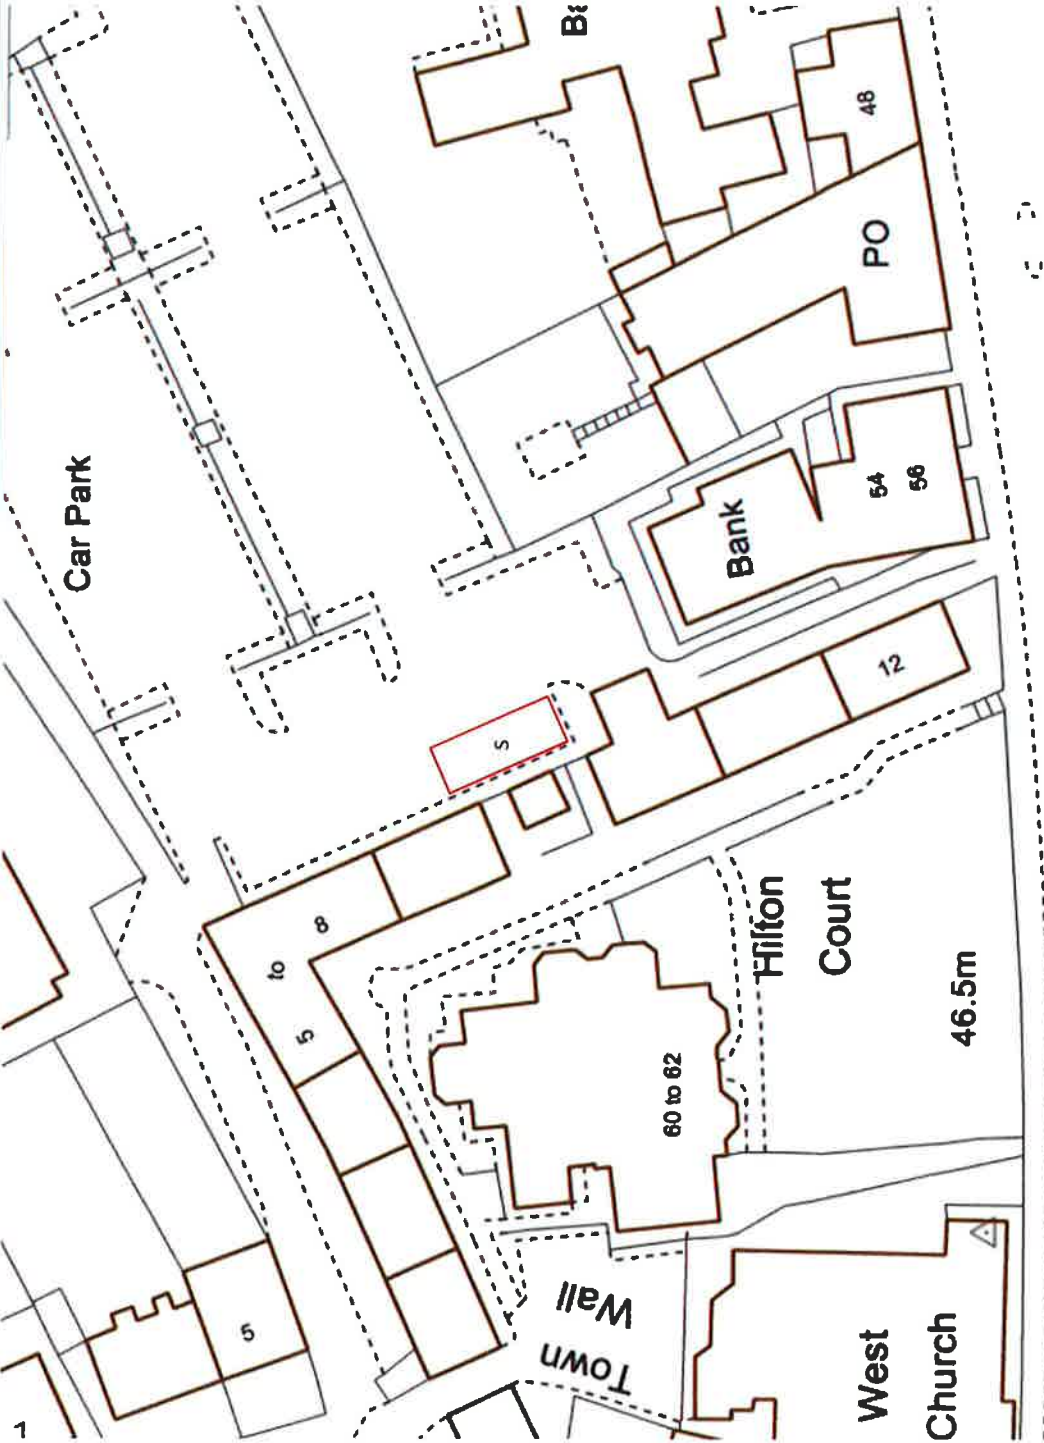

COURT STREET

Reproduced by permission of Ordnance Survey on behalf of HMSO. (C) Crown Copyright and database right 2011. All rights reserved.

LONG STAY CAR PARK, HADDINGTON

Location:

ELECTRIC VEHICLE CHARGING BAYS ORDER – TO 007 / 19

Description:

4 No. SPACES FOR ELECTRIC VEHICLES



East Lothian Council
Road Services
John Muir House
Haddington
EH41 3HA
Tel: 01620 827827



Date: 23/12/2019


Drawn by: EG

Scale: NTS

Checked by: RR

DRG. NO. TO – 007/19

EAST LOTHIAN COUNCIL: ROAD SERVICES

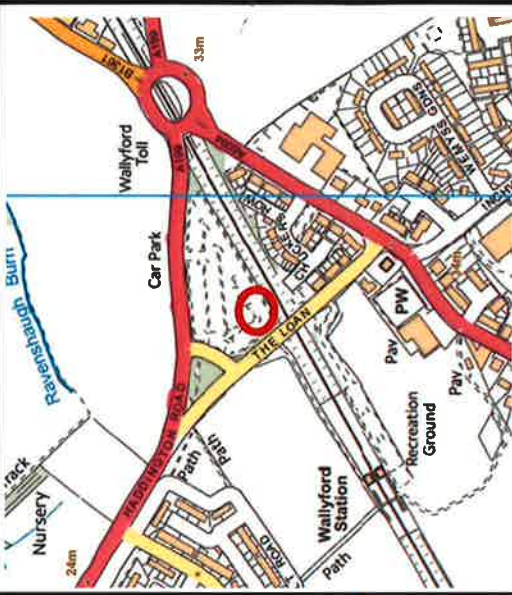


East Lothian Council
 Road Services
 John Muir House
 Haddington
 EH41 3HA
 Tel: 01620 827827



Drawn by: EG
 Checked by: RR

Date: 23/12/2019
 Scale: NTS


DRG. NO. TO - 007/19

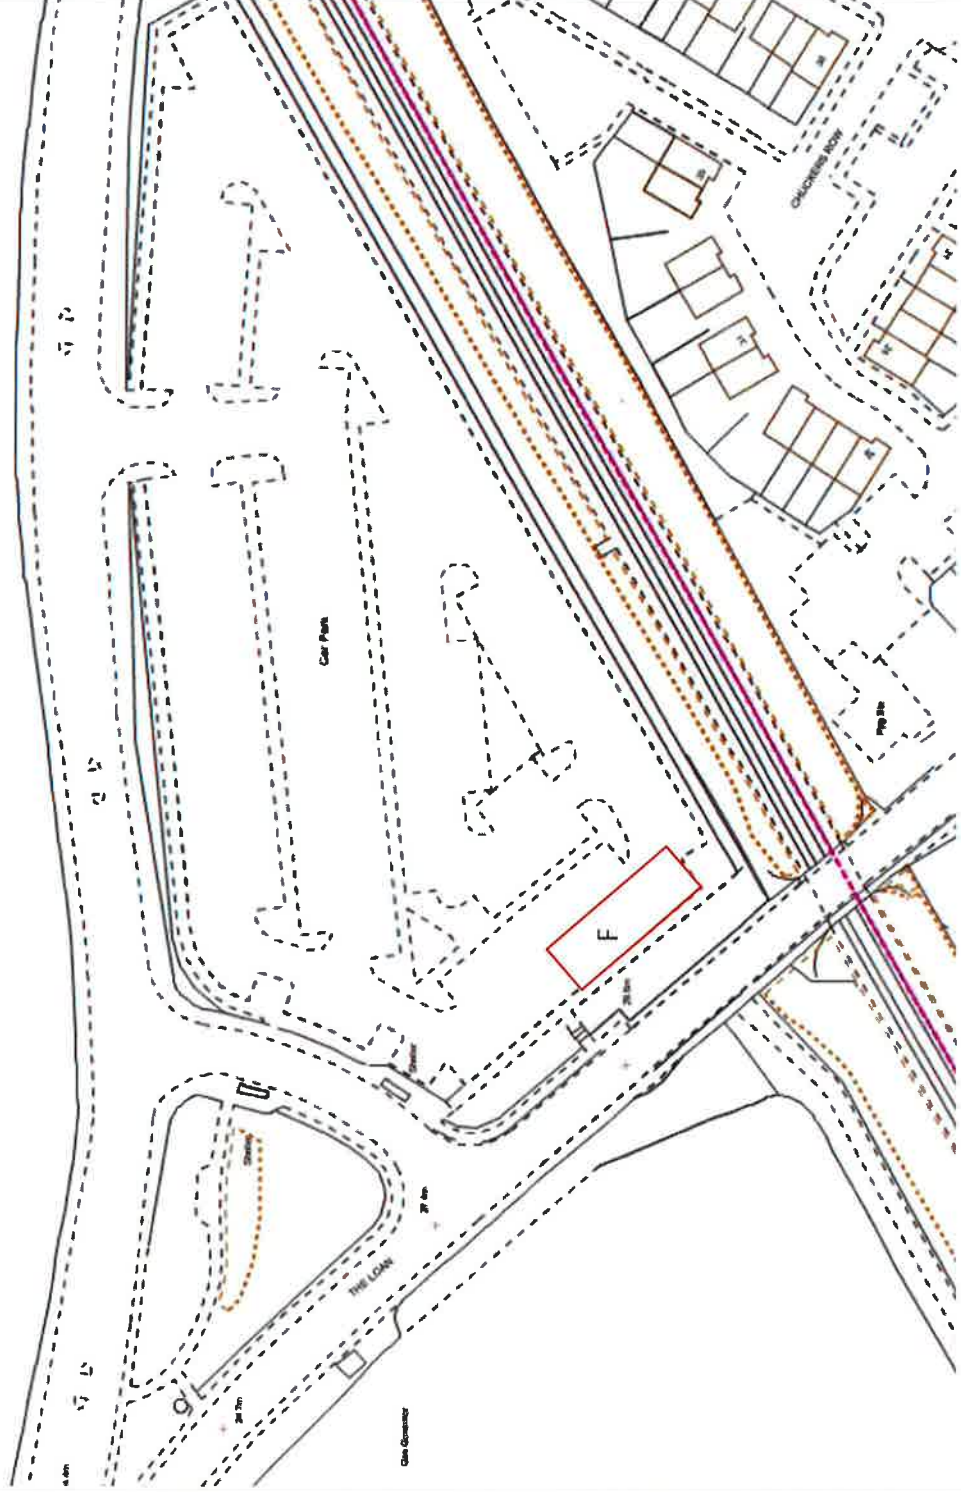

Reproduced by permission of Ordnance Survey on behalf of HMSO. (C) Crown Copyright and database right 2011. All rights reserved.

Location: **PARK & CHOOSE, WALLYFORD**


Description: **ELECTRIC VEHICLE CHARGING BAYS ORDER - TO 007 / 19**
6 No. SPACES FOR ELECTRIC VEHICLES

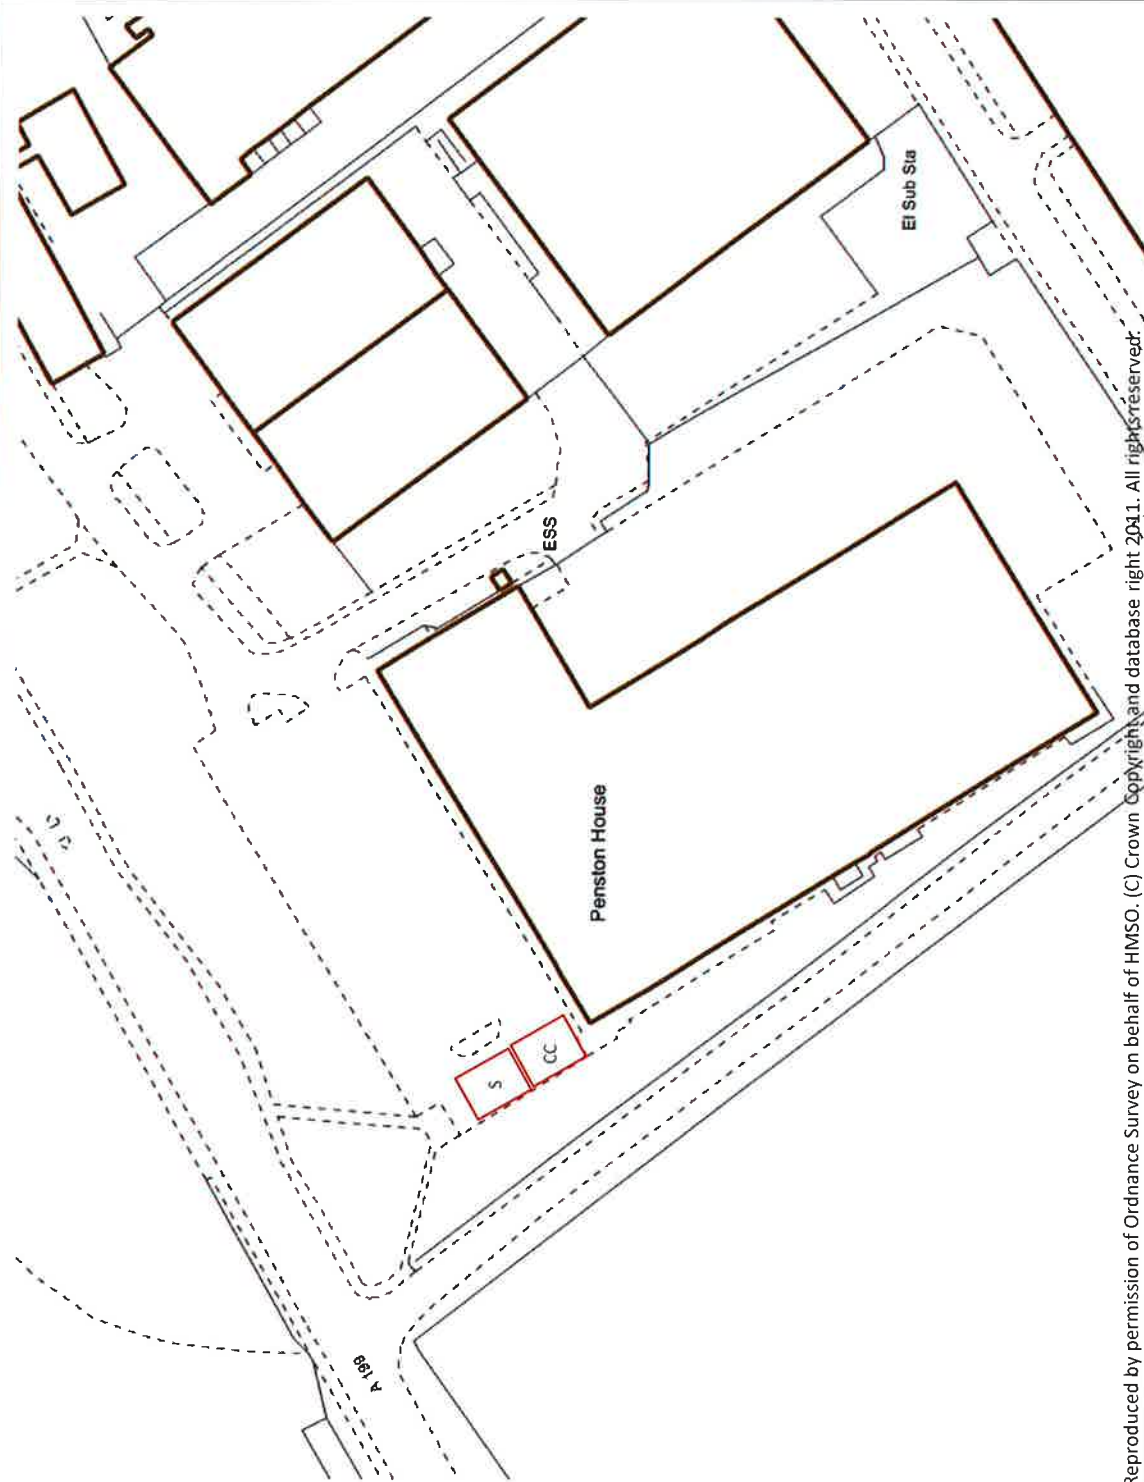

Reproduced by permission of Ordnance Survey on behalf of HMSO. (C) Crown Copyright and database right 2011. All rights reserved.

Location: **PENSTON HOUSE CAR PARK, MACMERRY**

Description: **ELECTRIC VEHICLE CHARGING BAYS ORDER – TO 007 / 19**
9 No. SPACES FOR ELECTRIC VEHICLES

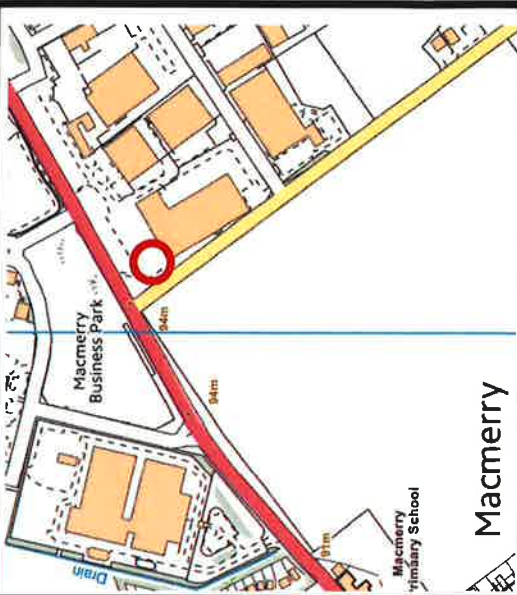

East Lothian Council
 Road Services
 John Muir House
 Haddington
 EH41 3HA
 Tel: 01620 827827




Date: 23/12/2019
 Scale: NTS

Drawn by: EG
 Checked by: RR

DRG. NO. TO – 007/19

EAST LOTHIAN COUNCIL: ROAD SERVICES

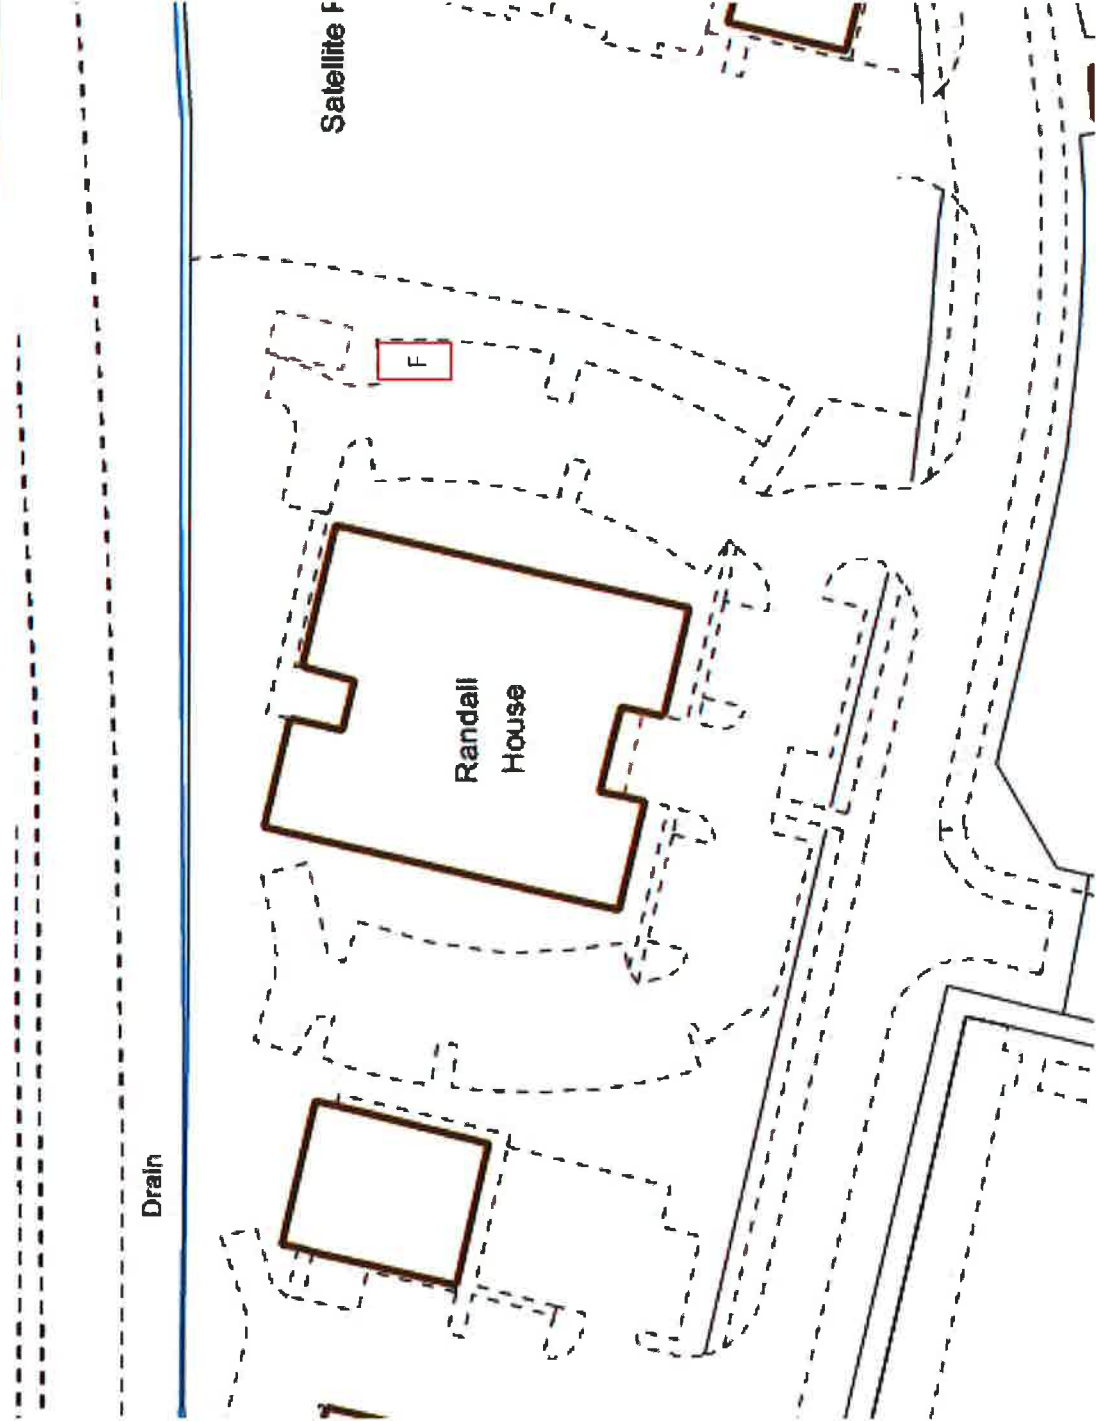


Reproduced by permission of Ordnance Survey on behalf of HMSO. (C) Crown Copyright and database right 2011. All rights reserved.

Location: **RANDALL HOUSE CAR PARK, MACMERRY**

Description: **ELECTRIC VEHICLE CHARGING BAYS ORDER – TO 007 / 19**

2 No. SPACES FOR ELECTRIC VEHICLES

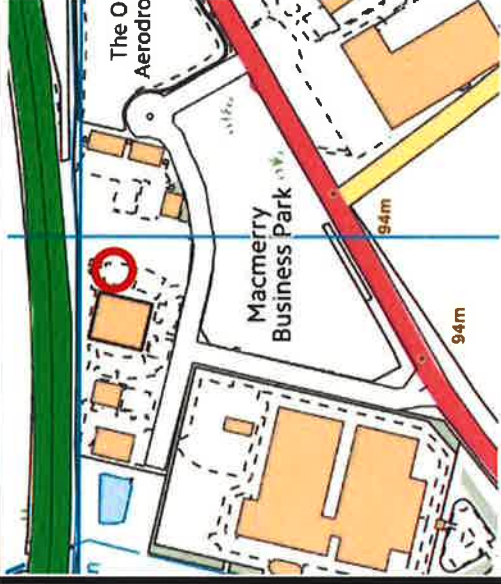


East Lothian Council
Road Services
John Muir House
Haddington
EH41 3HA
Tel: 01620 827827



Drawn by: EG
Checked by: RR

Date: 23/12/2019
Scale: NTS

DRG. NO. TO – 007/19

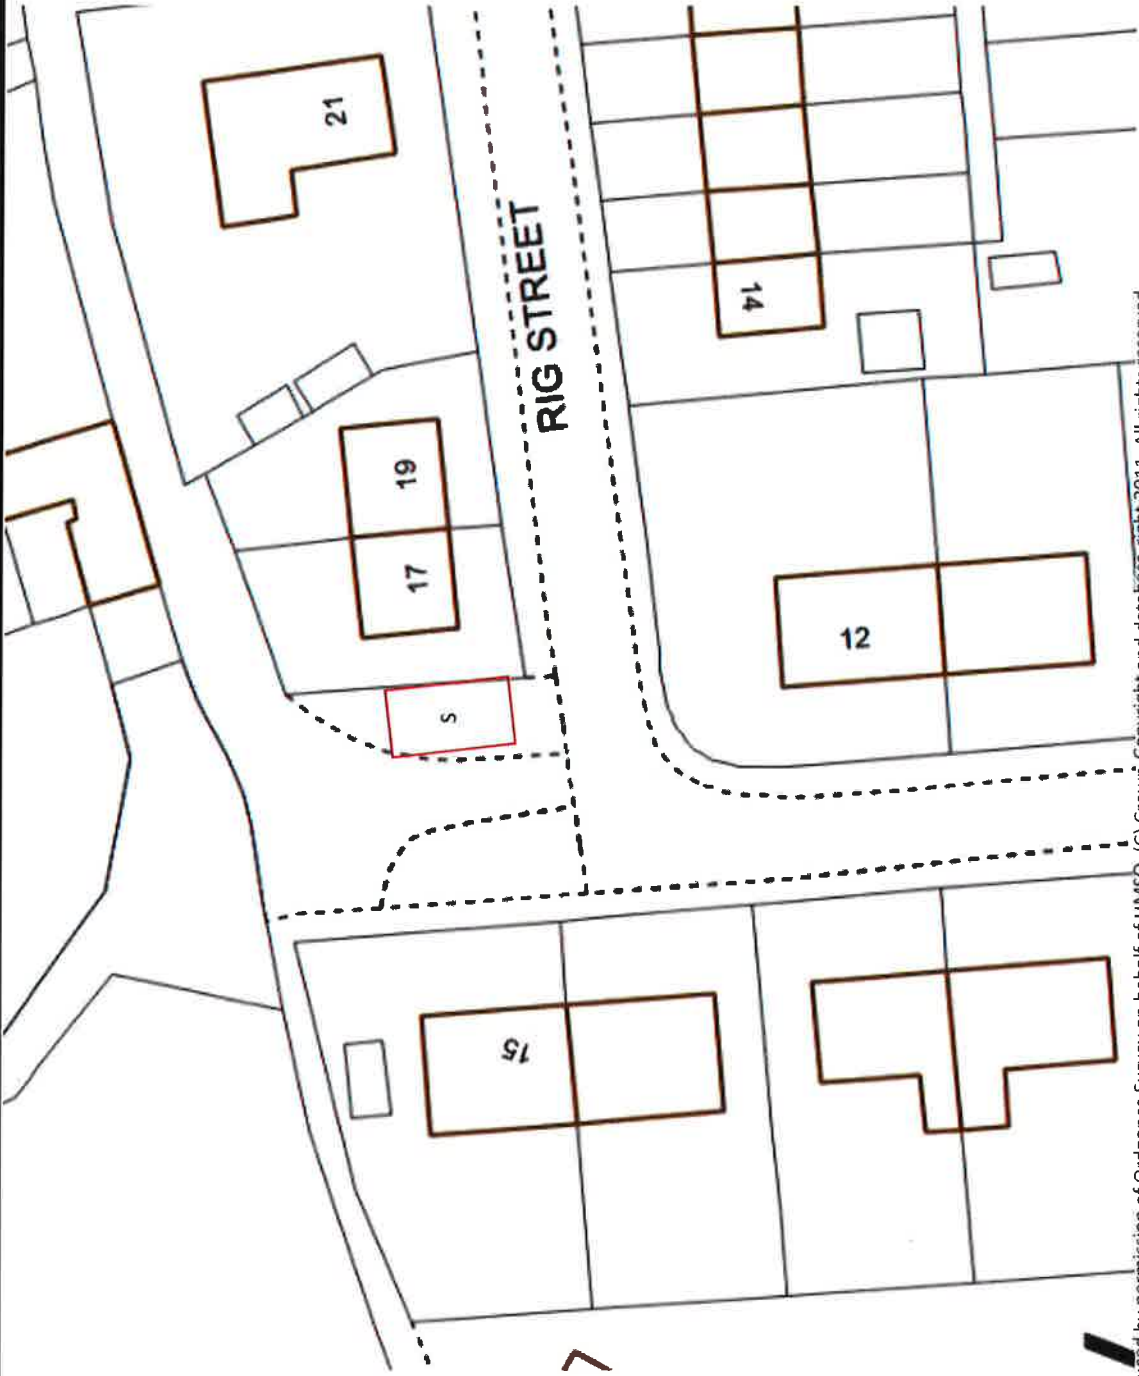


Reproduced by permission of Ordnance Survey on behalf of HMSO. (C) Crown Copyright and database right 2011. All rights reserved.

Location: **RIG STREET, ABERLADY**

Description: **ELECTRIC VEHICLE CHARGING BAYS ORDER – TO 007 / 19**

4 No. SPACES FOR ELECTRIC VEHICLES

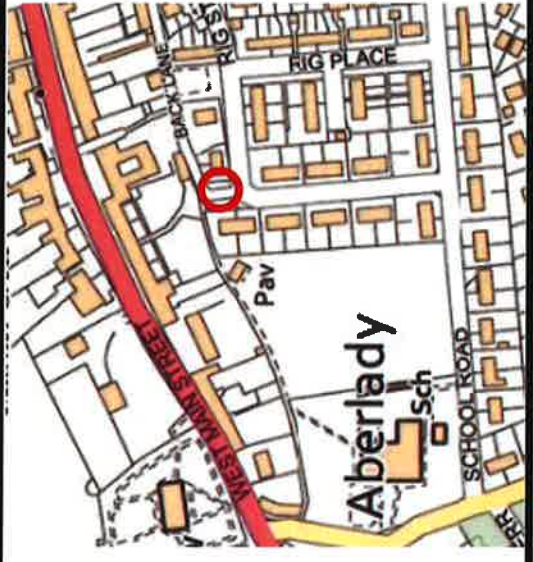


East Lothian Council
Road Services
John Muir House
Haddington
EH41 3HA
Tel: 01620 827827



Date: 23/12/2019
Scale: NTS
Drawn by: EG
Checked by: RR


DRG. NO. TO – 007/19

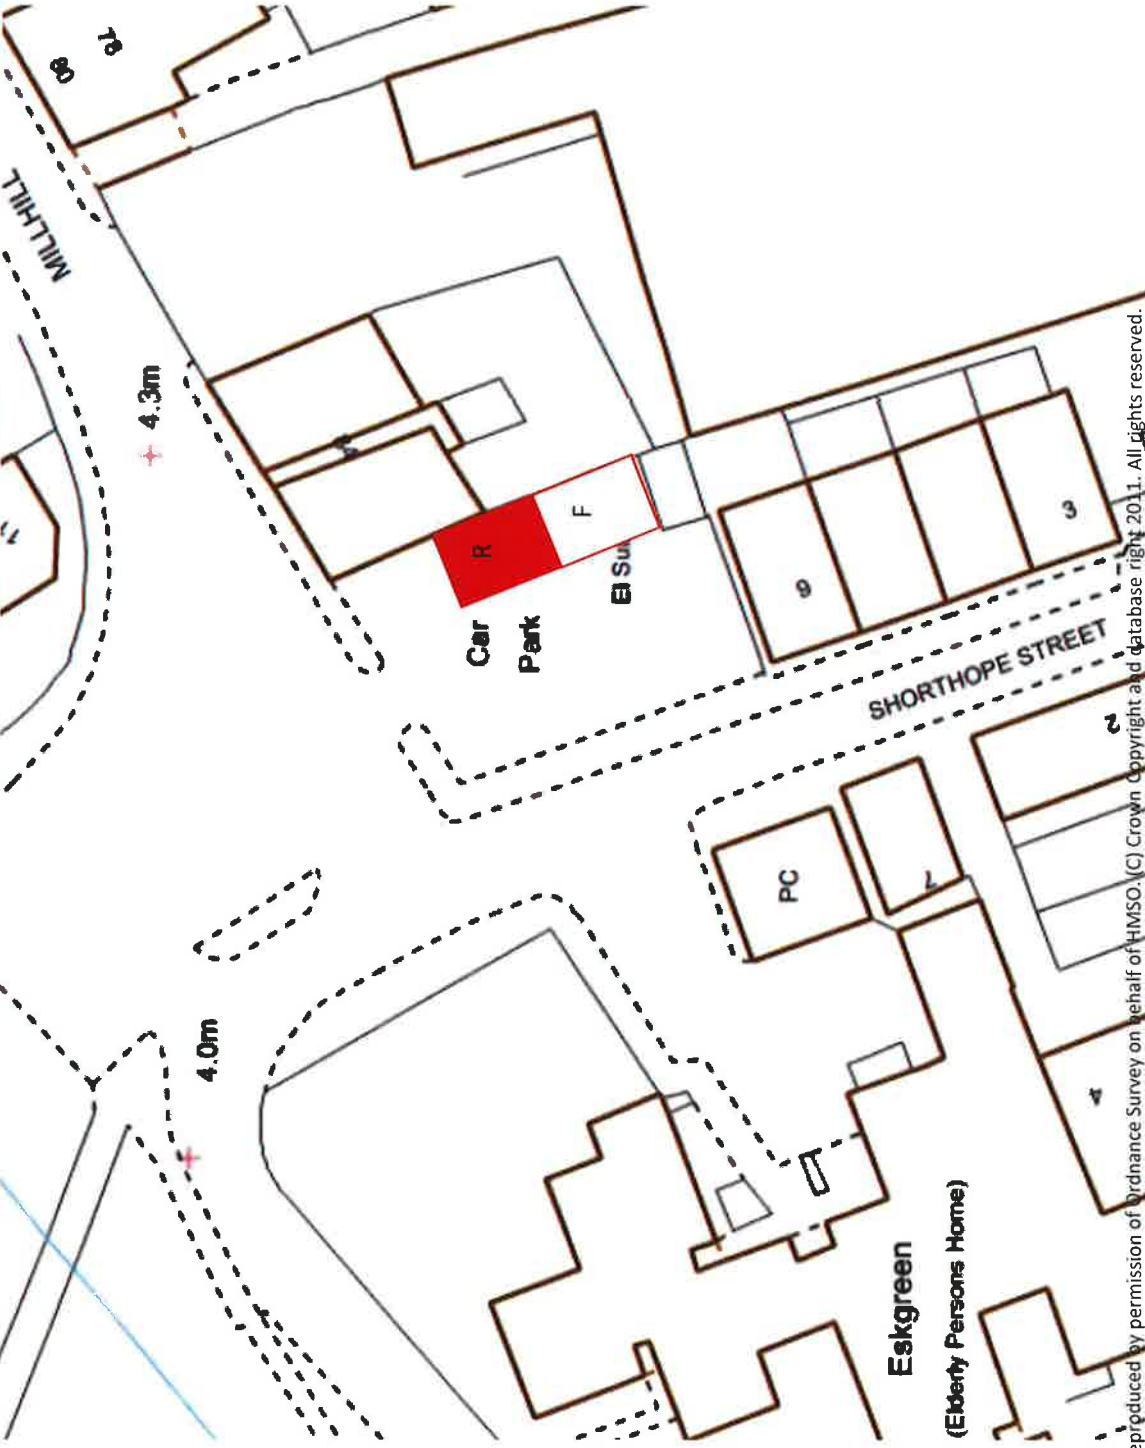

Reproduced by permission of Ordnance Survey on behalf of HMSO. (C) Crown Copyright and database right 2011. All rights reserved.

Location: **SHORTHOPES STREET CAR PARK, MUSSELBURGH**

Description: **ELECTRIC VEHICLE CHARGING BAYS ORDER – TO 007 / 19**
4 No. SPACES FOR ELECTRIC VEHICLES

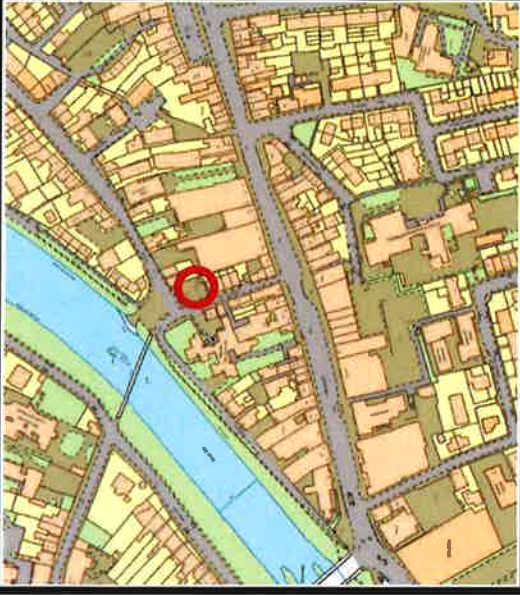

East Lothian Council
 Road Services
 John Muir House
 Haddington
 EH41 3HA
 Tel: 01620 827827




Date: 23/12/2019
 Scale: NTS

Drawn by: EG
 Checked by: RR

DRG. NO. TO – 007/19

EAST LOTHIAN COUNCIL: ROAD SERVICES

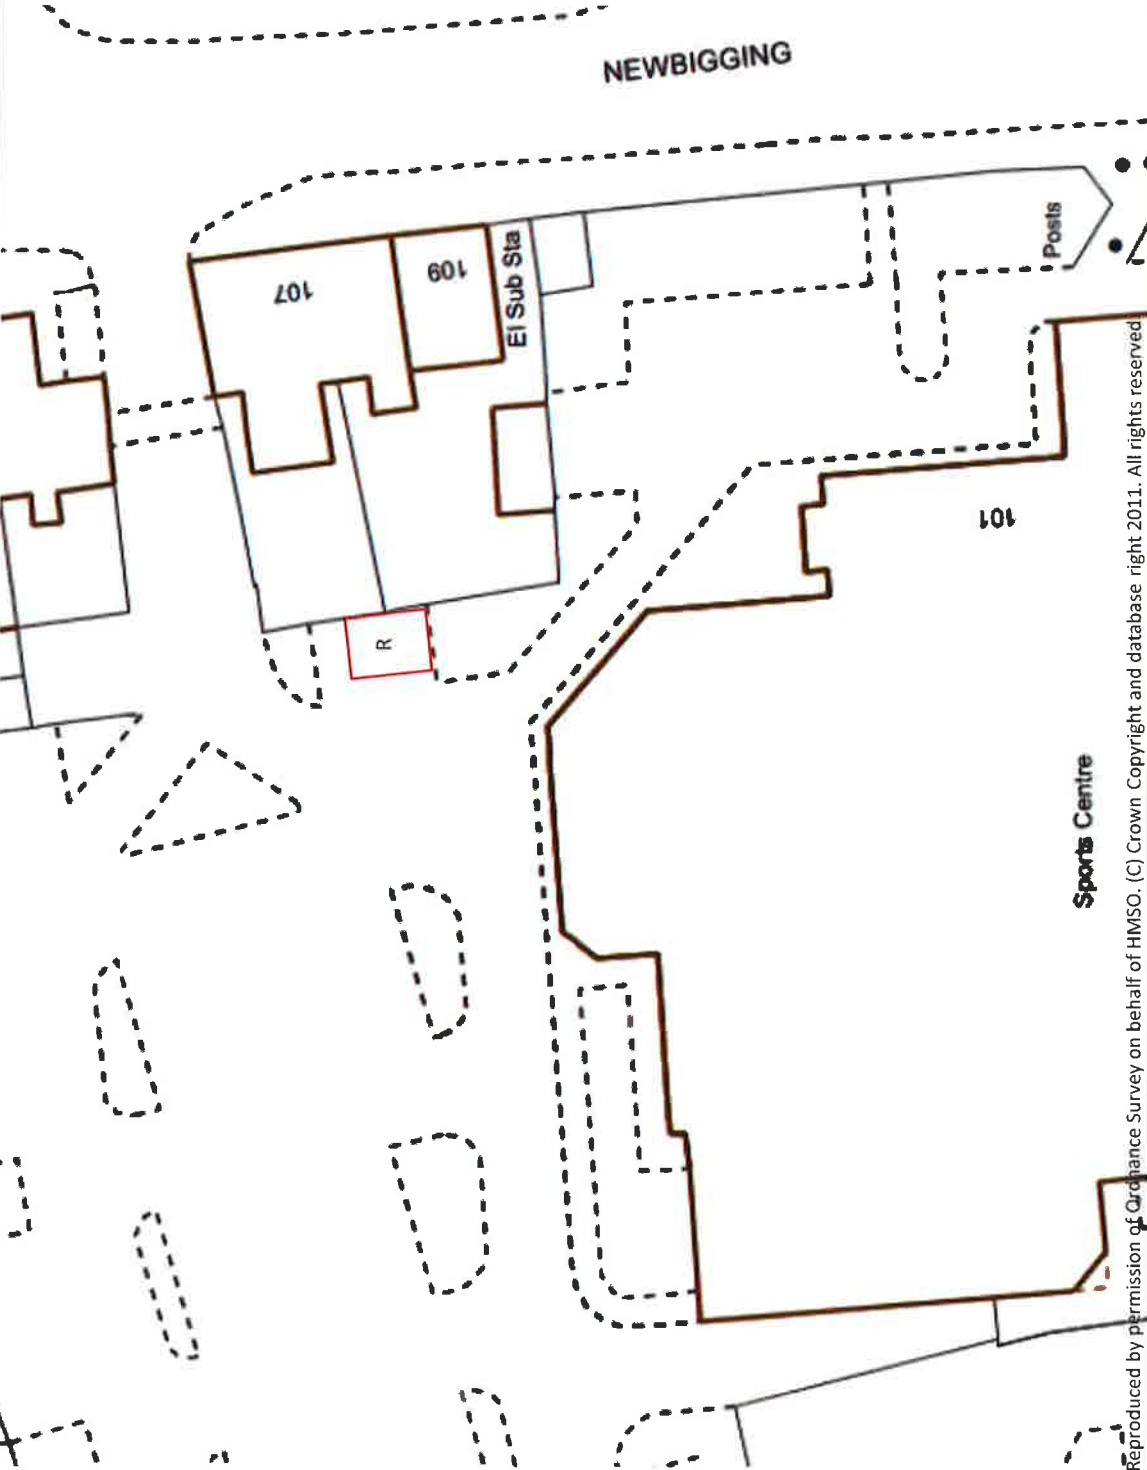


Location:

Description:

SPORTS CENTRE CAR PARK, MUSSELBURGH

ELECTRIC VEHICLE CHARGING BAYS ORDER – TO 007 / 19

2 No. SPACES FOR ELECTRIC VEHICLES

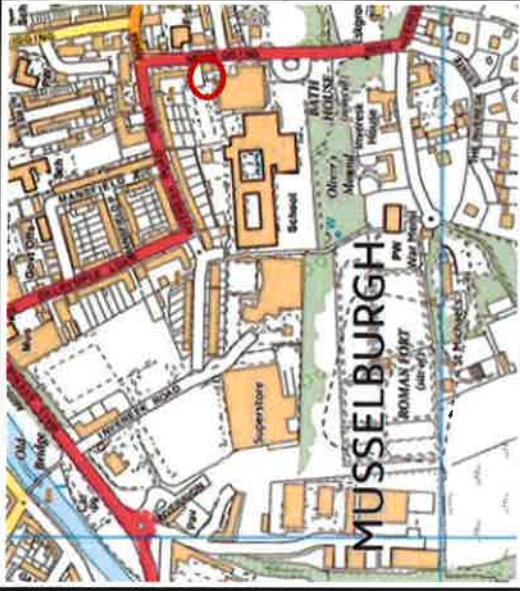

East Lothian Council
Road Services
John Muir House
Haddington
EH41 3HA
Tel: 01620 827827



Date: 23/12/2019


Scale: NTS

Drawn by: EG

Checked by: RR

DRG. NO. TO – 007/19

Reproduced by permission of Ordnance Survey on behalf of HMSO. (C) Crown Copyright and database right 2011. All rights reserved

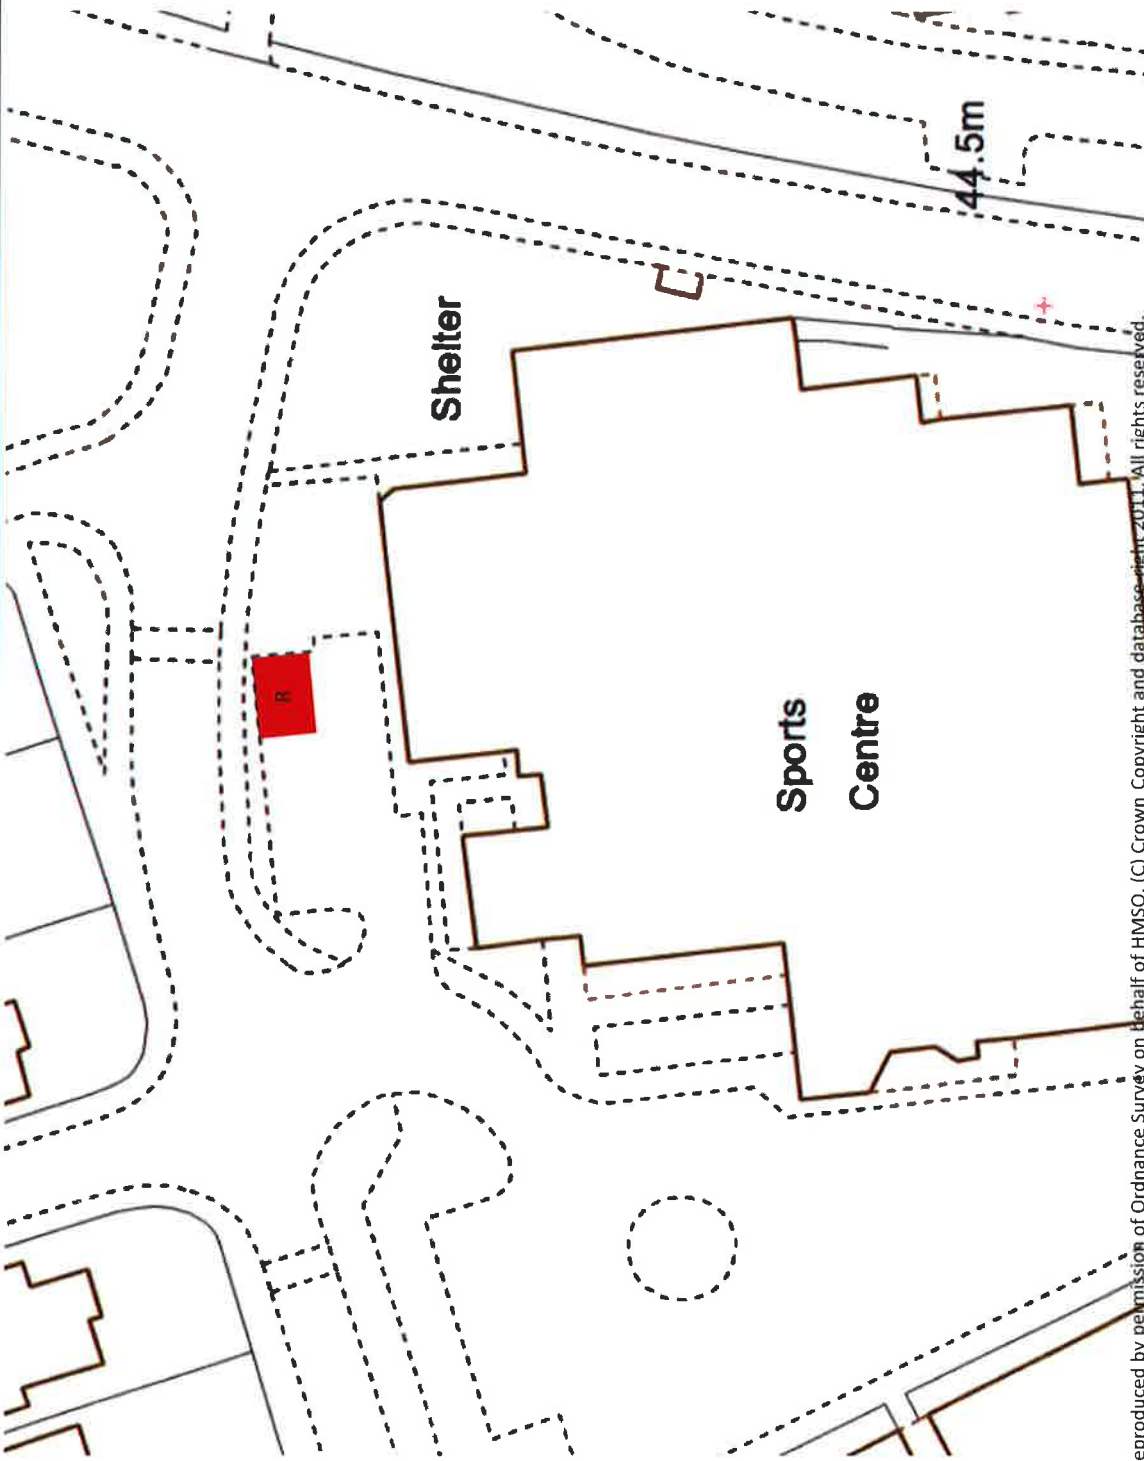

East Lothian Council
Road Services
John Muir House
Haddington
EH41 3HA
Tel: 01620 827827



Date: 23/12/2019
Scale: NTS


Drawn by: EG
Checked by: RR

DRG. NO. TO - 007/19

Location: SPORTS CENTRE CAR PARK, NORTH BERWICK

Description: ELECTRIC VEHICLE CHARGING BAYS ORDER - TO 007 / 19

2 No. SPACES FOR ELECTRIC VEHICLES

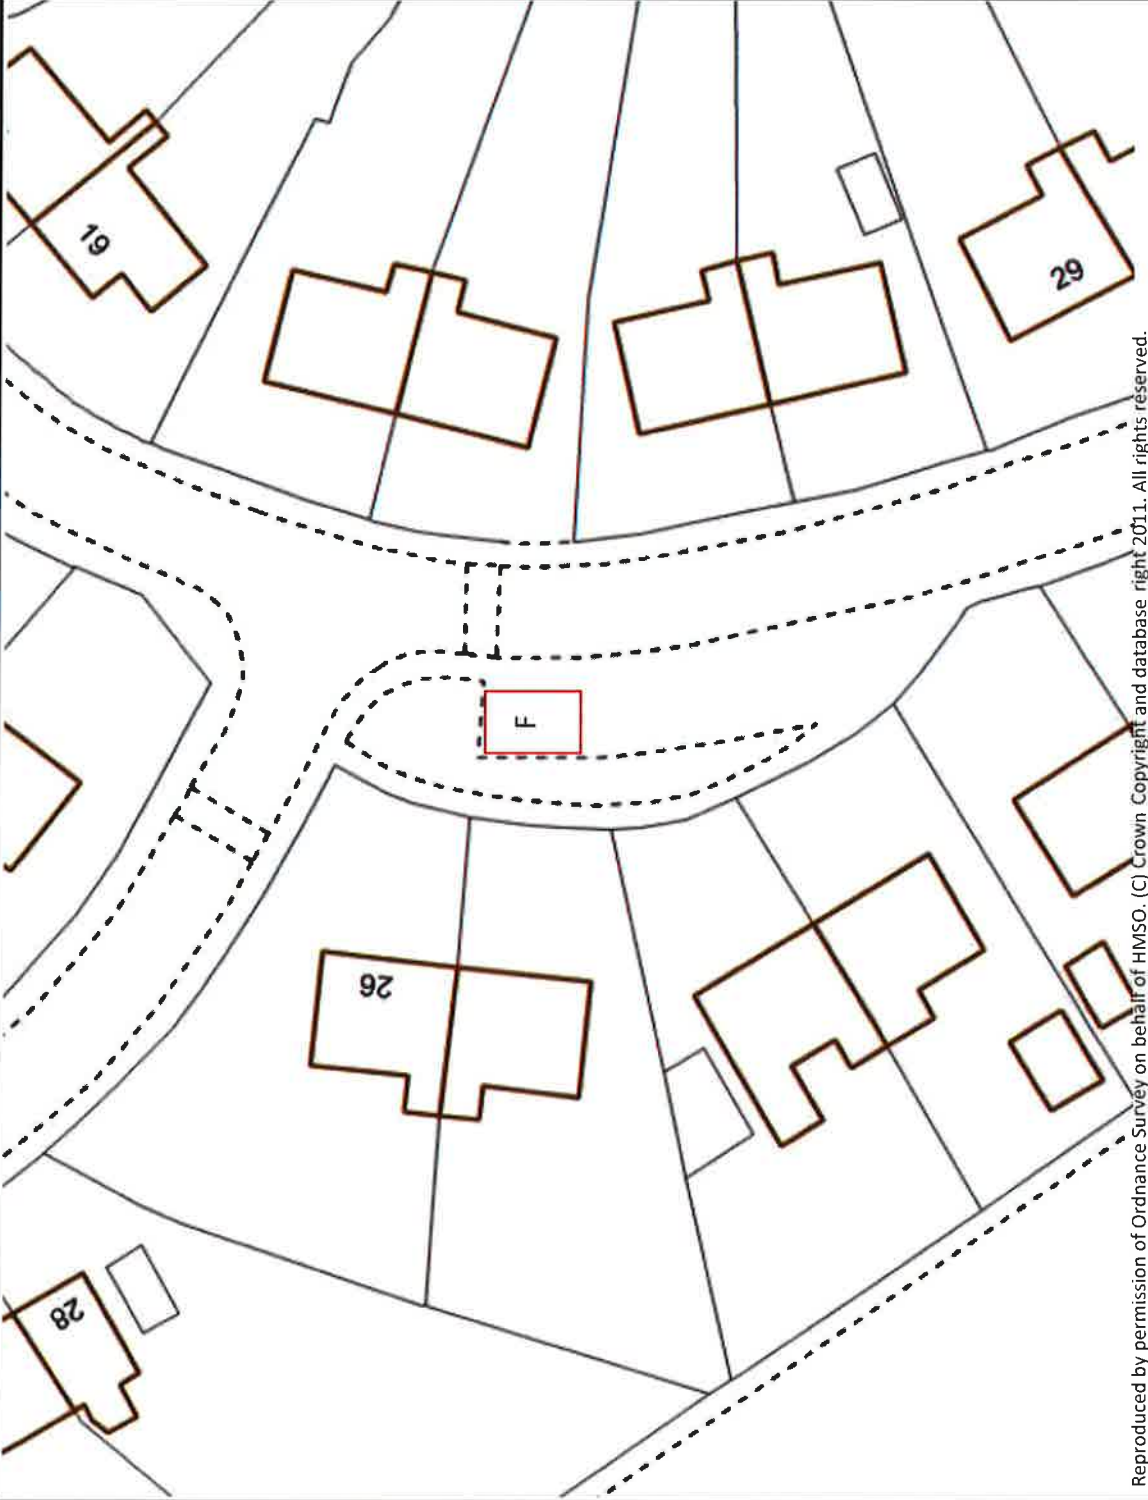

Reproduced by permission of Ordnance Survey on behalf of HMSO. (C) Crown Copyright and database right 2011. All rights reserved.


Location:

SPRINGFIELD, WEST BARNs

Description:

ELECTRIC VEHICLE CHARGING BAYS ORDER – TO 007 / 19

2 No. SPACES FOR ELECTRIC VEHICLES

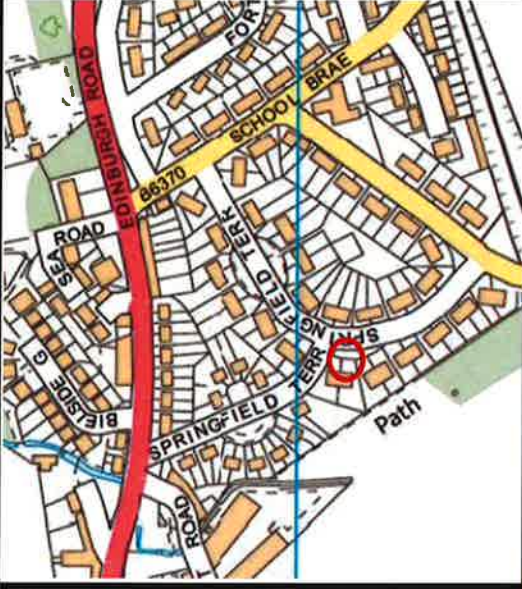

East Lothian Council
Road Services
John Muir House
Haddington
EH41 3HA
Tel: 01620 827827



Date: 23/12/2019


Drawn by: EG

Scale: NTS

Checked by: RR

DRG. NO. TO -- 007/19

EAST LOTHIAN COUNCIL: ROAD SERVICES

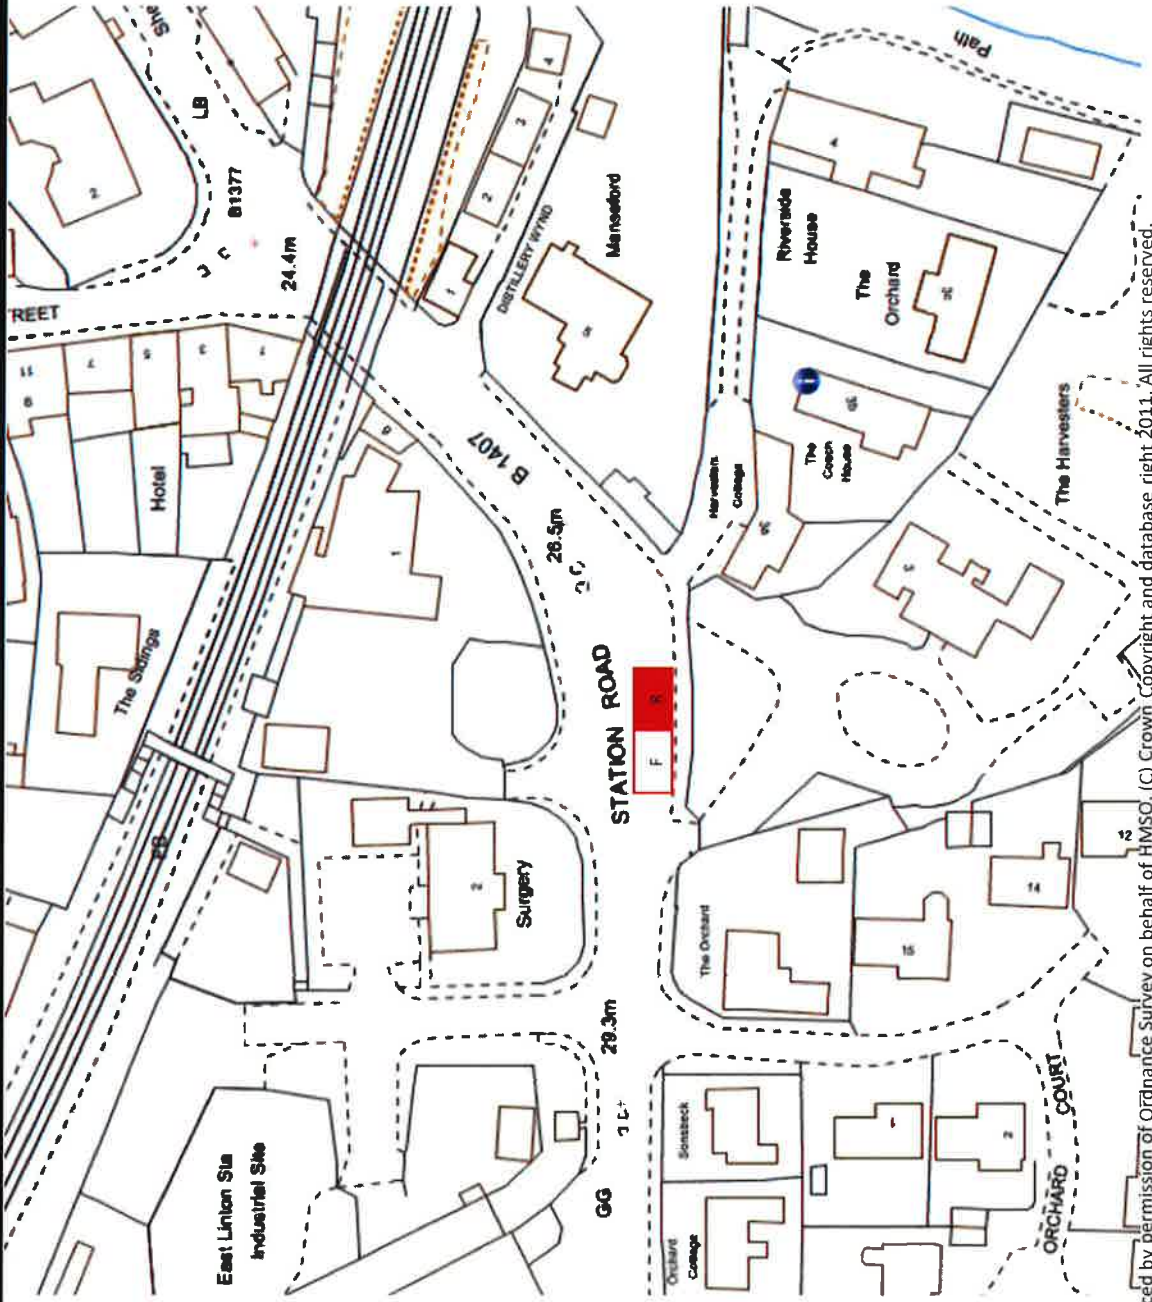

Location:


Description:

ELECTRIC VEHICLE CHARGING BAYS ORDER – TO 007 / 19

4 No. SPACES FOR ELECTRIC VEHICLES

STATION ROAD, EAST LINTON

Reproduced by permission of Ordnance Survey on behalf of HMSO. (C) Crown Copyright and database right 2011. All rights reserved.

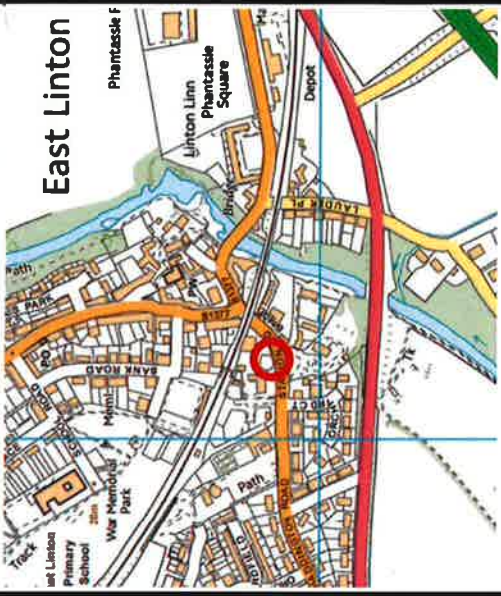

East Lothian Council
Road Services
John Muir House
Haddington
EH41 3HA
Tel: 01620 827827





Date: 23/12/2019

Scale: NTS

Drawn by: EG

Checked by: RR

DRG. NO. TO – 007/19

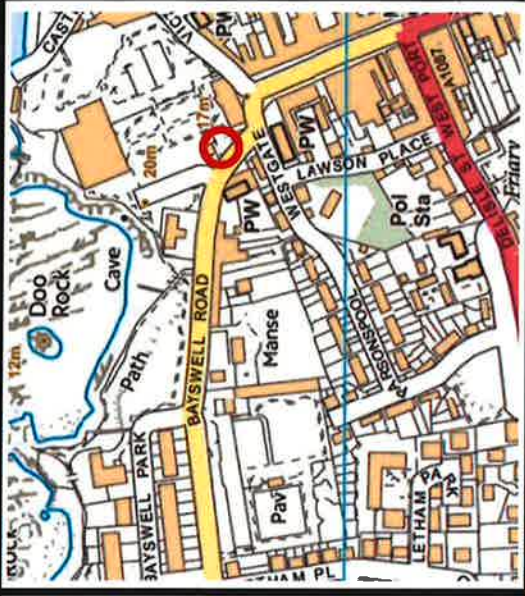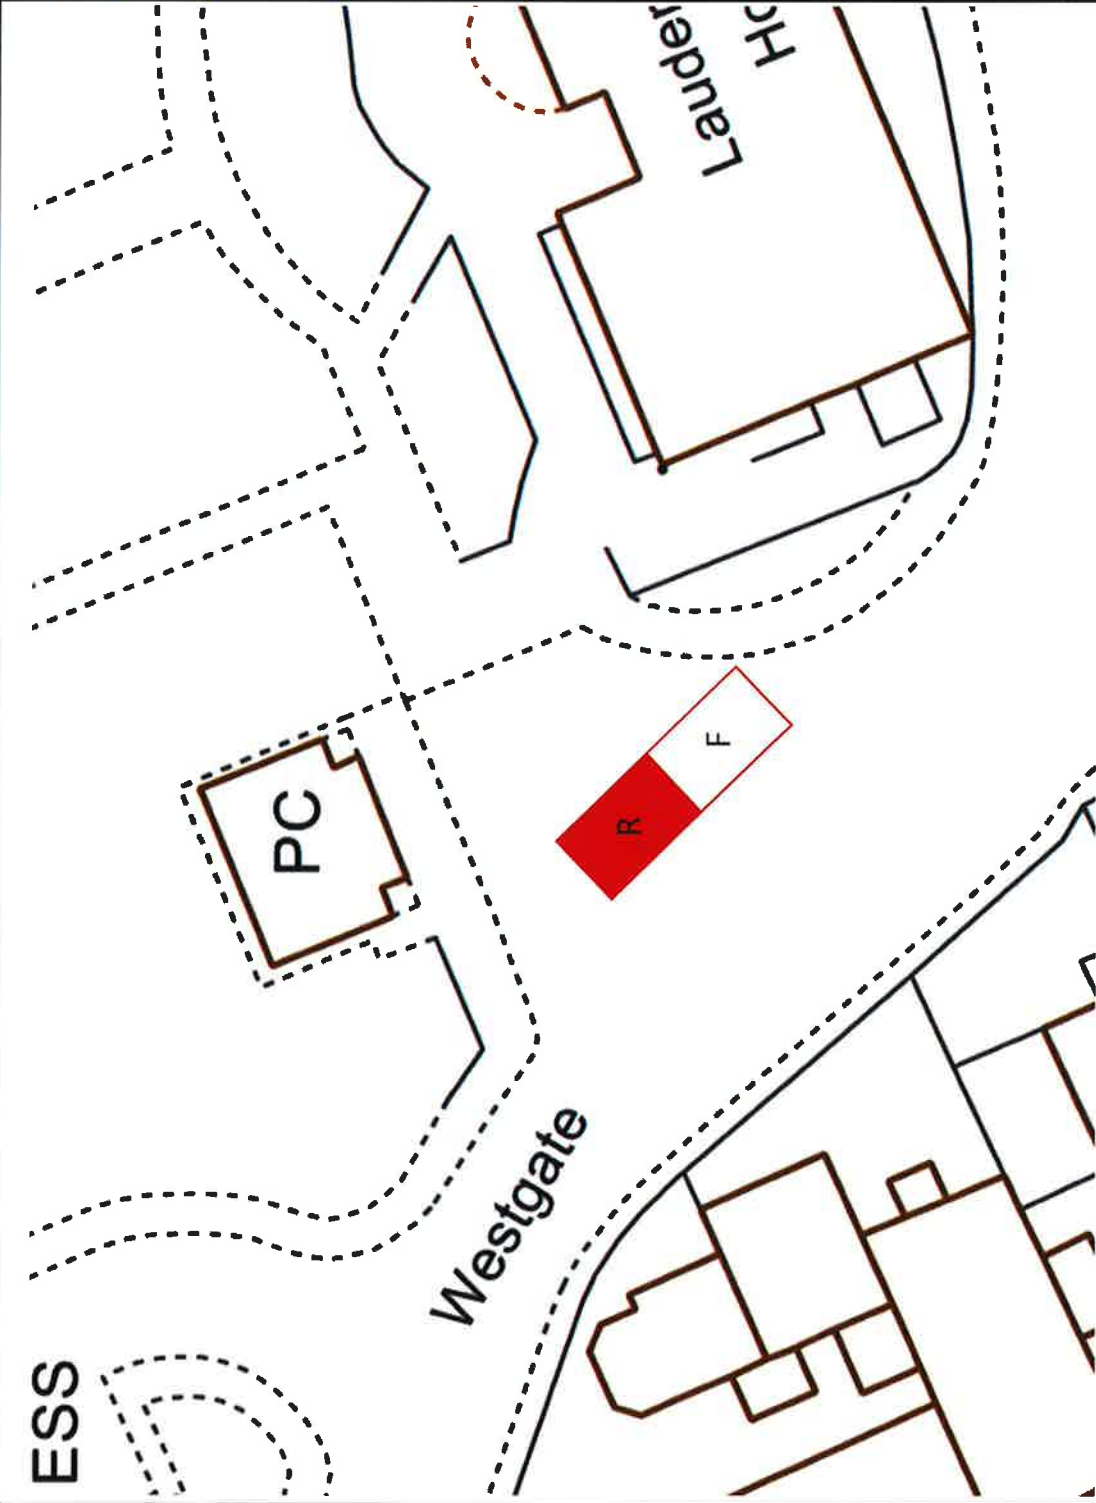

East Lothian Council
 Road Services
 John Muir House
 Haddington
 EH41 3HA
 Tel: 01620 827827



Drawn by: EG
 Checked by: RR

Date: 23/12/2019
 Scale: NTS

DRG. NO. TO - 007/19

Location: WESTGATE, DUNBAR

Description: ELECTRIC VEHICLE CHARGING BAYS ORDER - TO 007 / 19

4 No. SPACES FOR ELECTRIC VEHICLES

Reproduced by permission of Ordnance Survey on behalf of HMSO. (C) Crown Copyright and database right 2011. All rights reserved.