
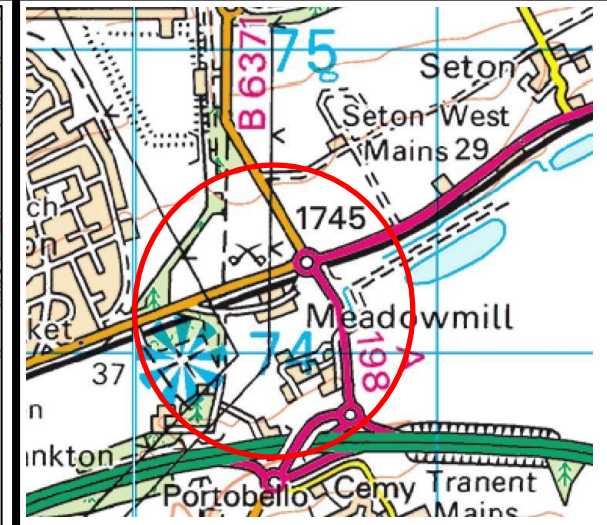


EAST LOTHIAN COUNCIL: ROAD NETWORK MANAGEMENT

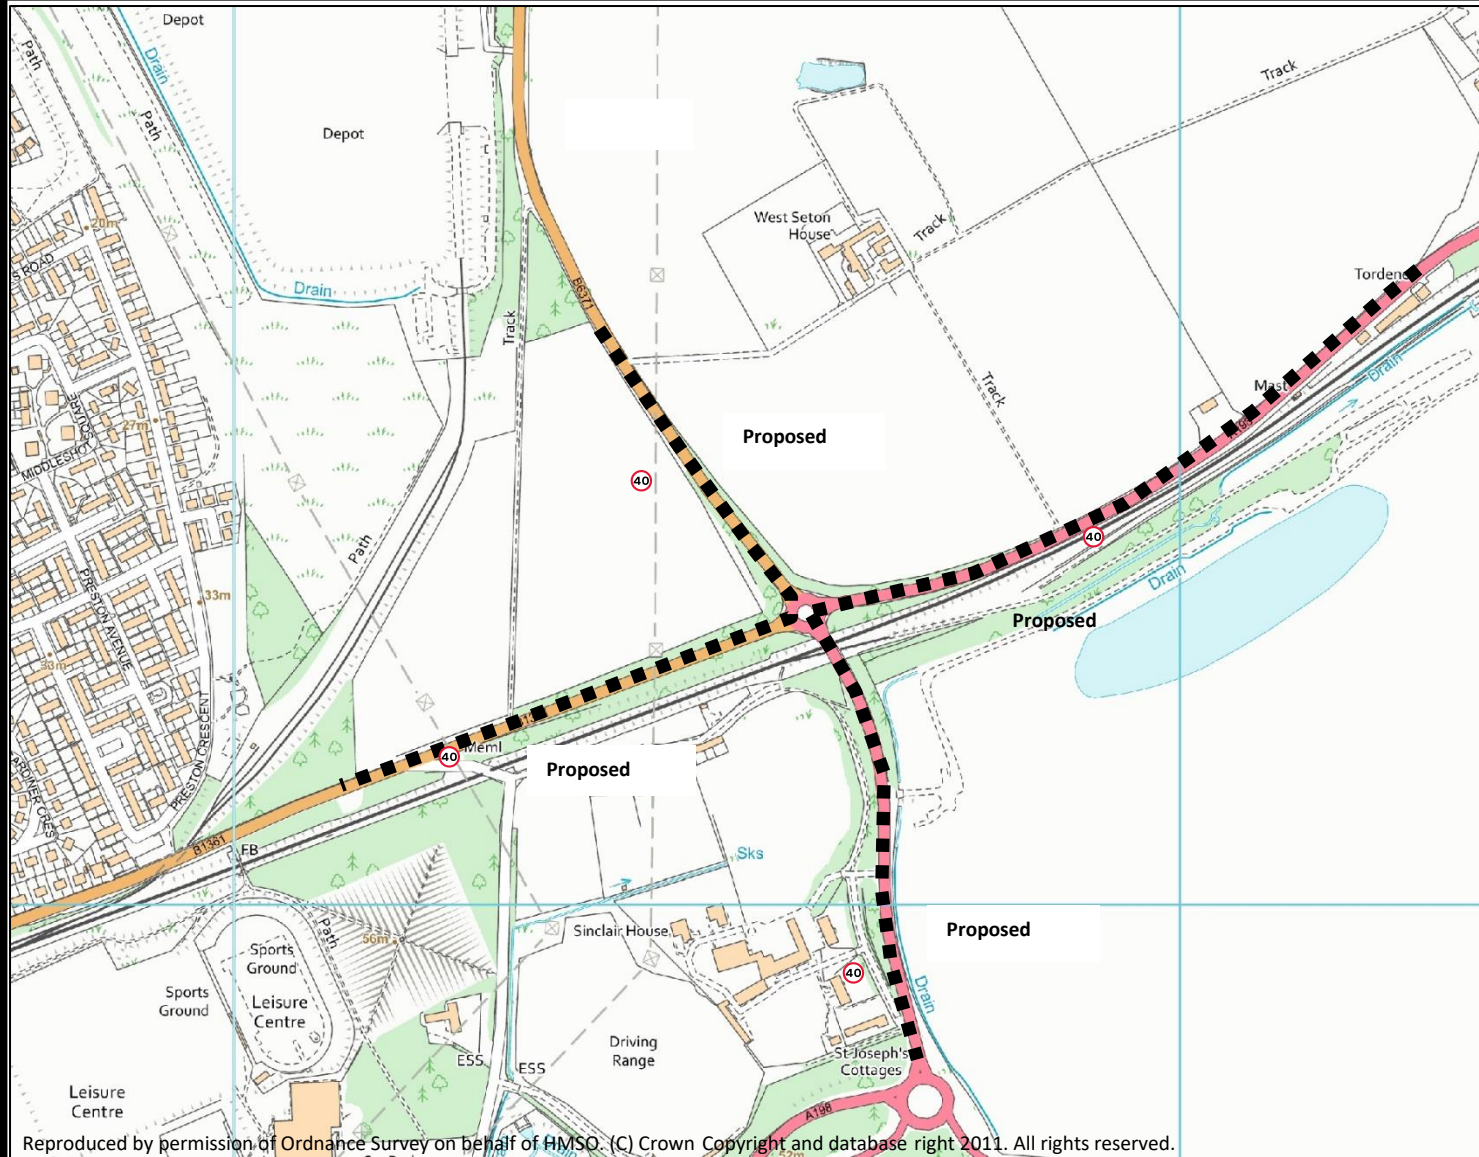

Location: A198, B1361 & B6371

Description: Proposed new 40mph speed limits

East Lothian Council
 Transportation Department
 Road Network Management
 John Muir House
 Haddington
 EH41 3HA
 Tel: 01620 827827



Date: 30/09/2021
 Scale: NTS

Drawn by:
 Checked by:

DRG. NO.