


TYPICAL CROSS-SECTION

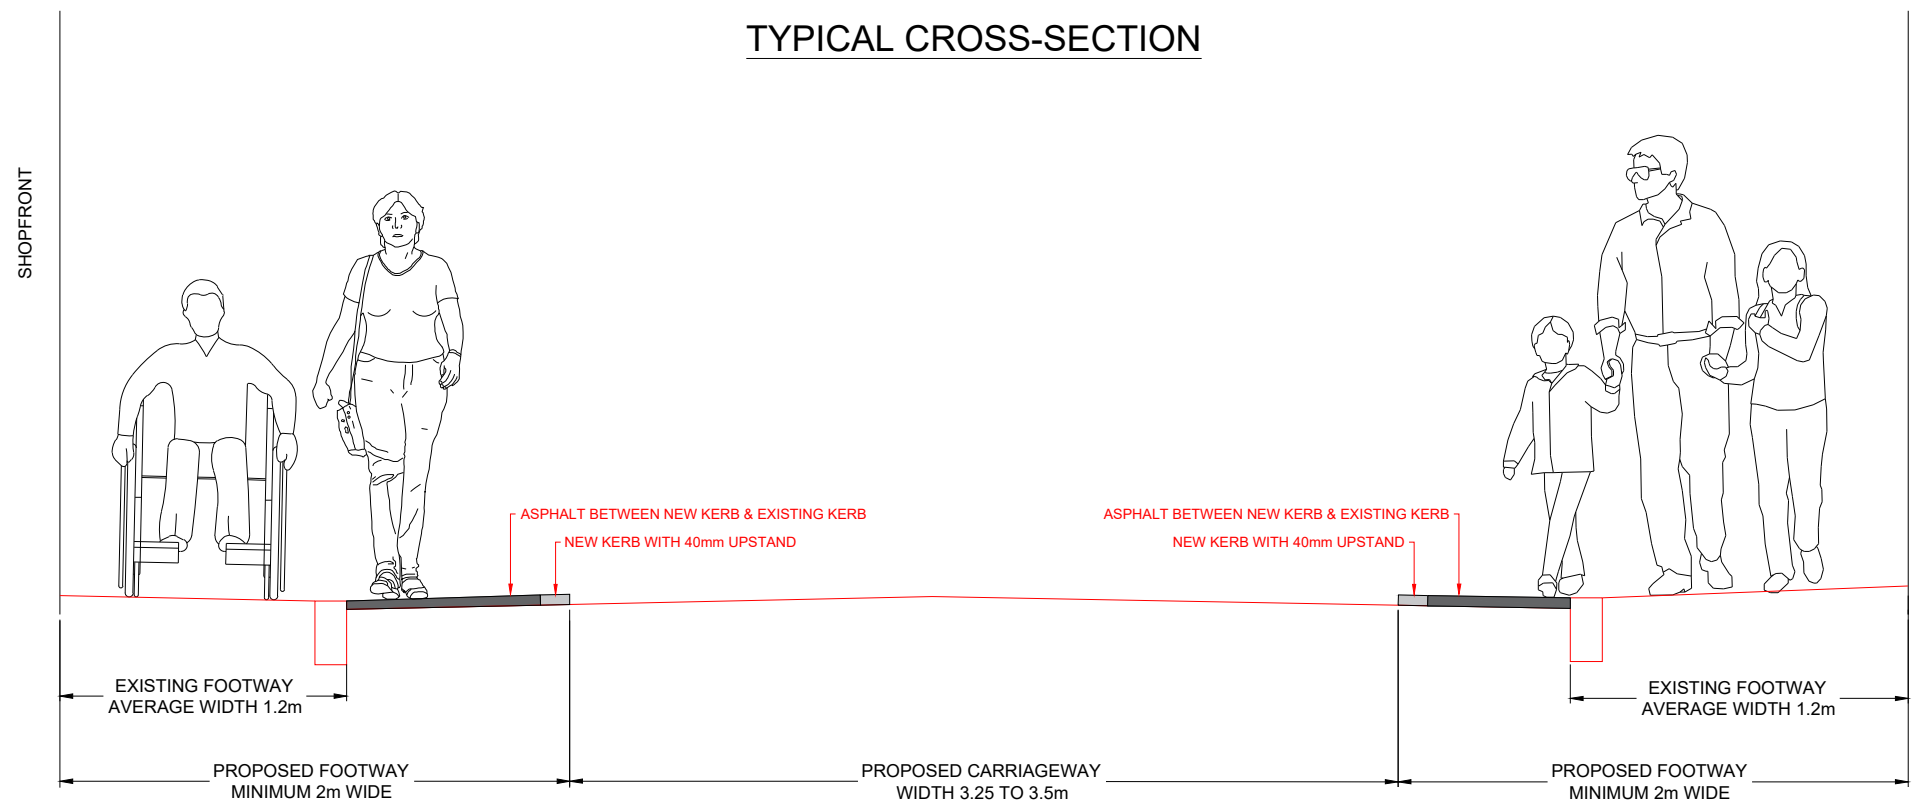

LEGEND:

- NEW TEMPORARY FOOTWAYS
- EXISTING PLANTERS TO BE REPOSITIONED

REVISION	DETAILS	BY	DATE

East Lothian Council
 Road Services
 John Muir House
 Haddington
 East Lothian
 EH41 3HA
 01620 827827



**HIGH STREET NORTH BERWICK
 FOOTWAY WORKS
 GENERAL ARRANGEMENT**

Date: OCTOBER 2021
 Scale: NOT TO SCALE
 Client:

Drawn by: GO
 Checked by: CR
 Drg status: