




# EAST LoTHIAN COUNCIL: ROAD NETWORK MANAGEMENT

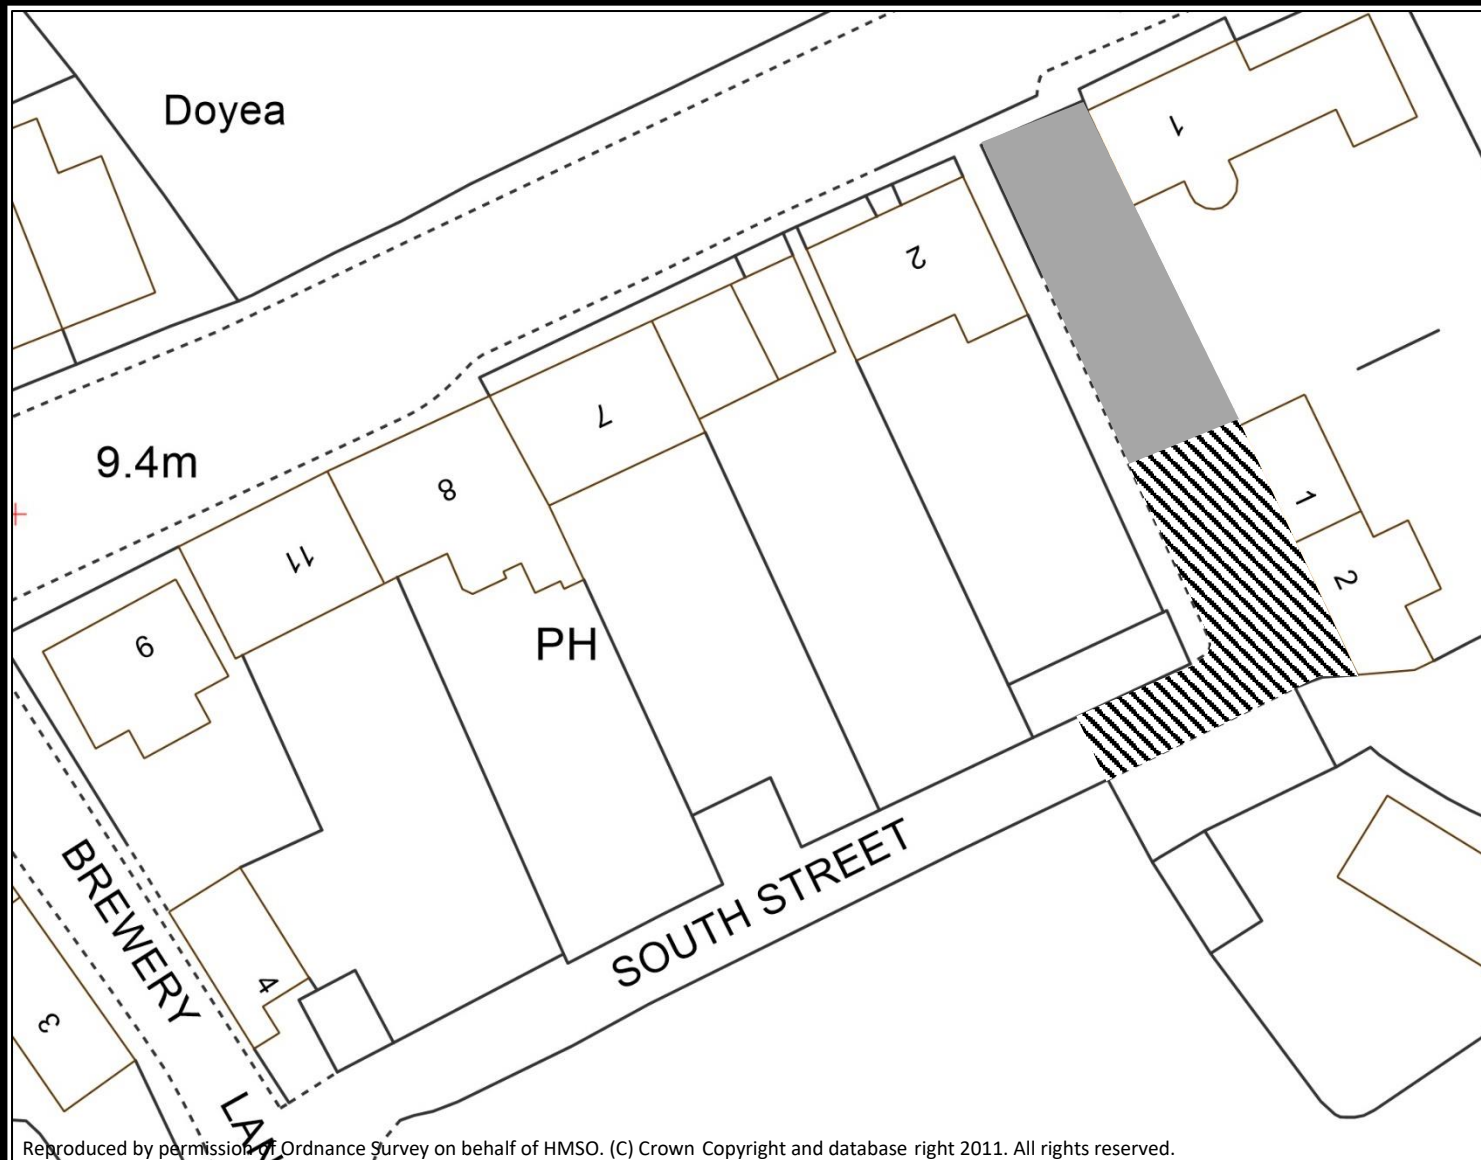

-  Section of South Street already Stopped Up in 2001 under TO - 00/11
-  Extent of carriageway to be Stopped Up

Location: South Street, Belhaven

Description: Proposed Stopping Up of carriageway

East Lothian Council  
Transportation Department  
Road Network Management  
John Muir House  
Haddington  
EH41 3HA  
Tel: 01620 827827



Date: 03/05/2022  
Scale: NTS

Drawn by: KS  
Checked by:

DRG. NO. TO – 112/22