


- █ Extent of Closure
- █ Diversion Route



REVISION	DETAILS	BY	DATE

East Lothian Council
 Road Services
 John Muir House
 Haddington
 East Lothian
 EH41 3HA
 01620 827827

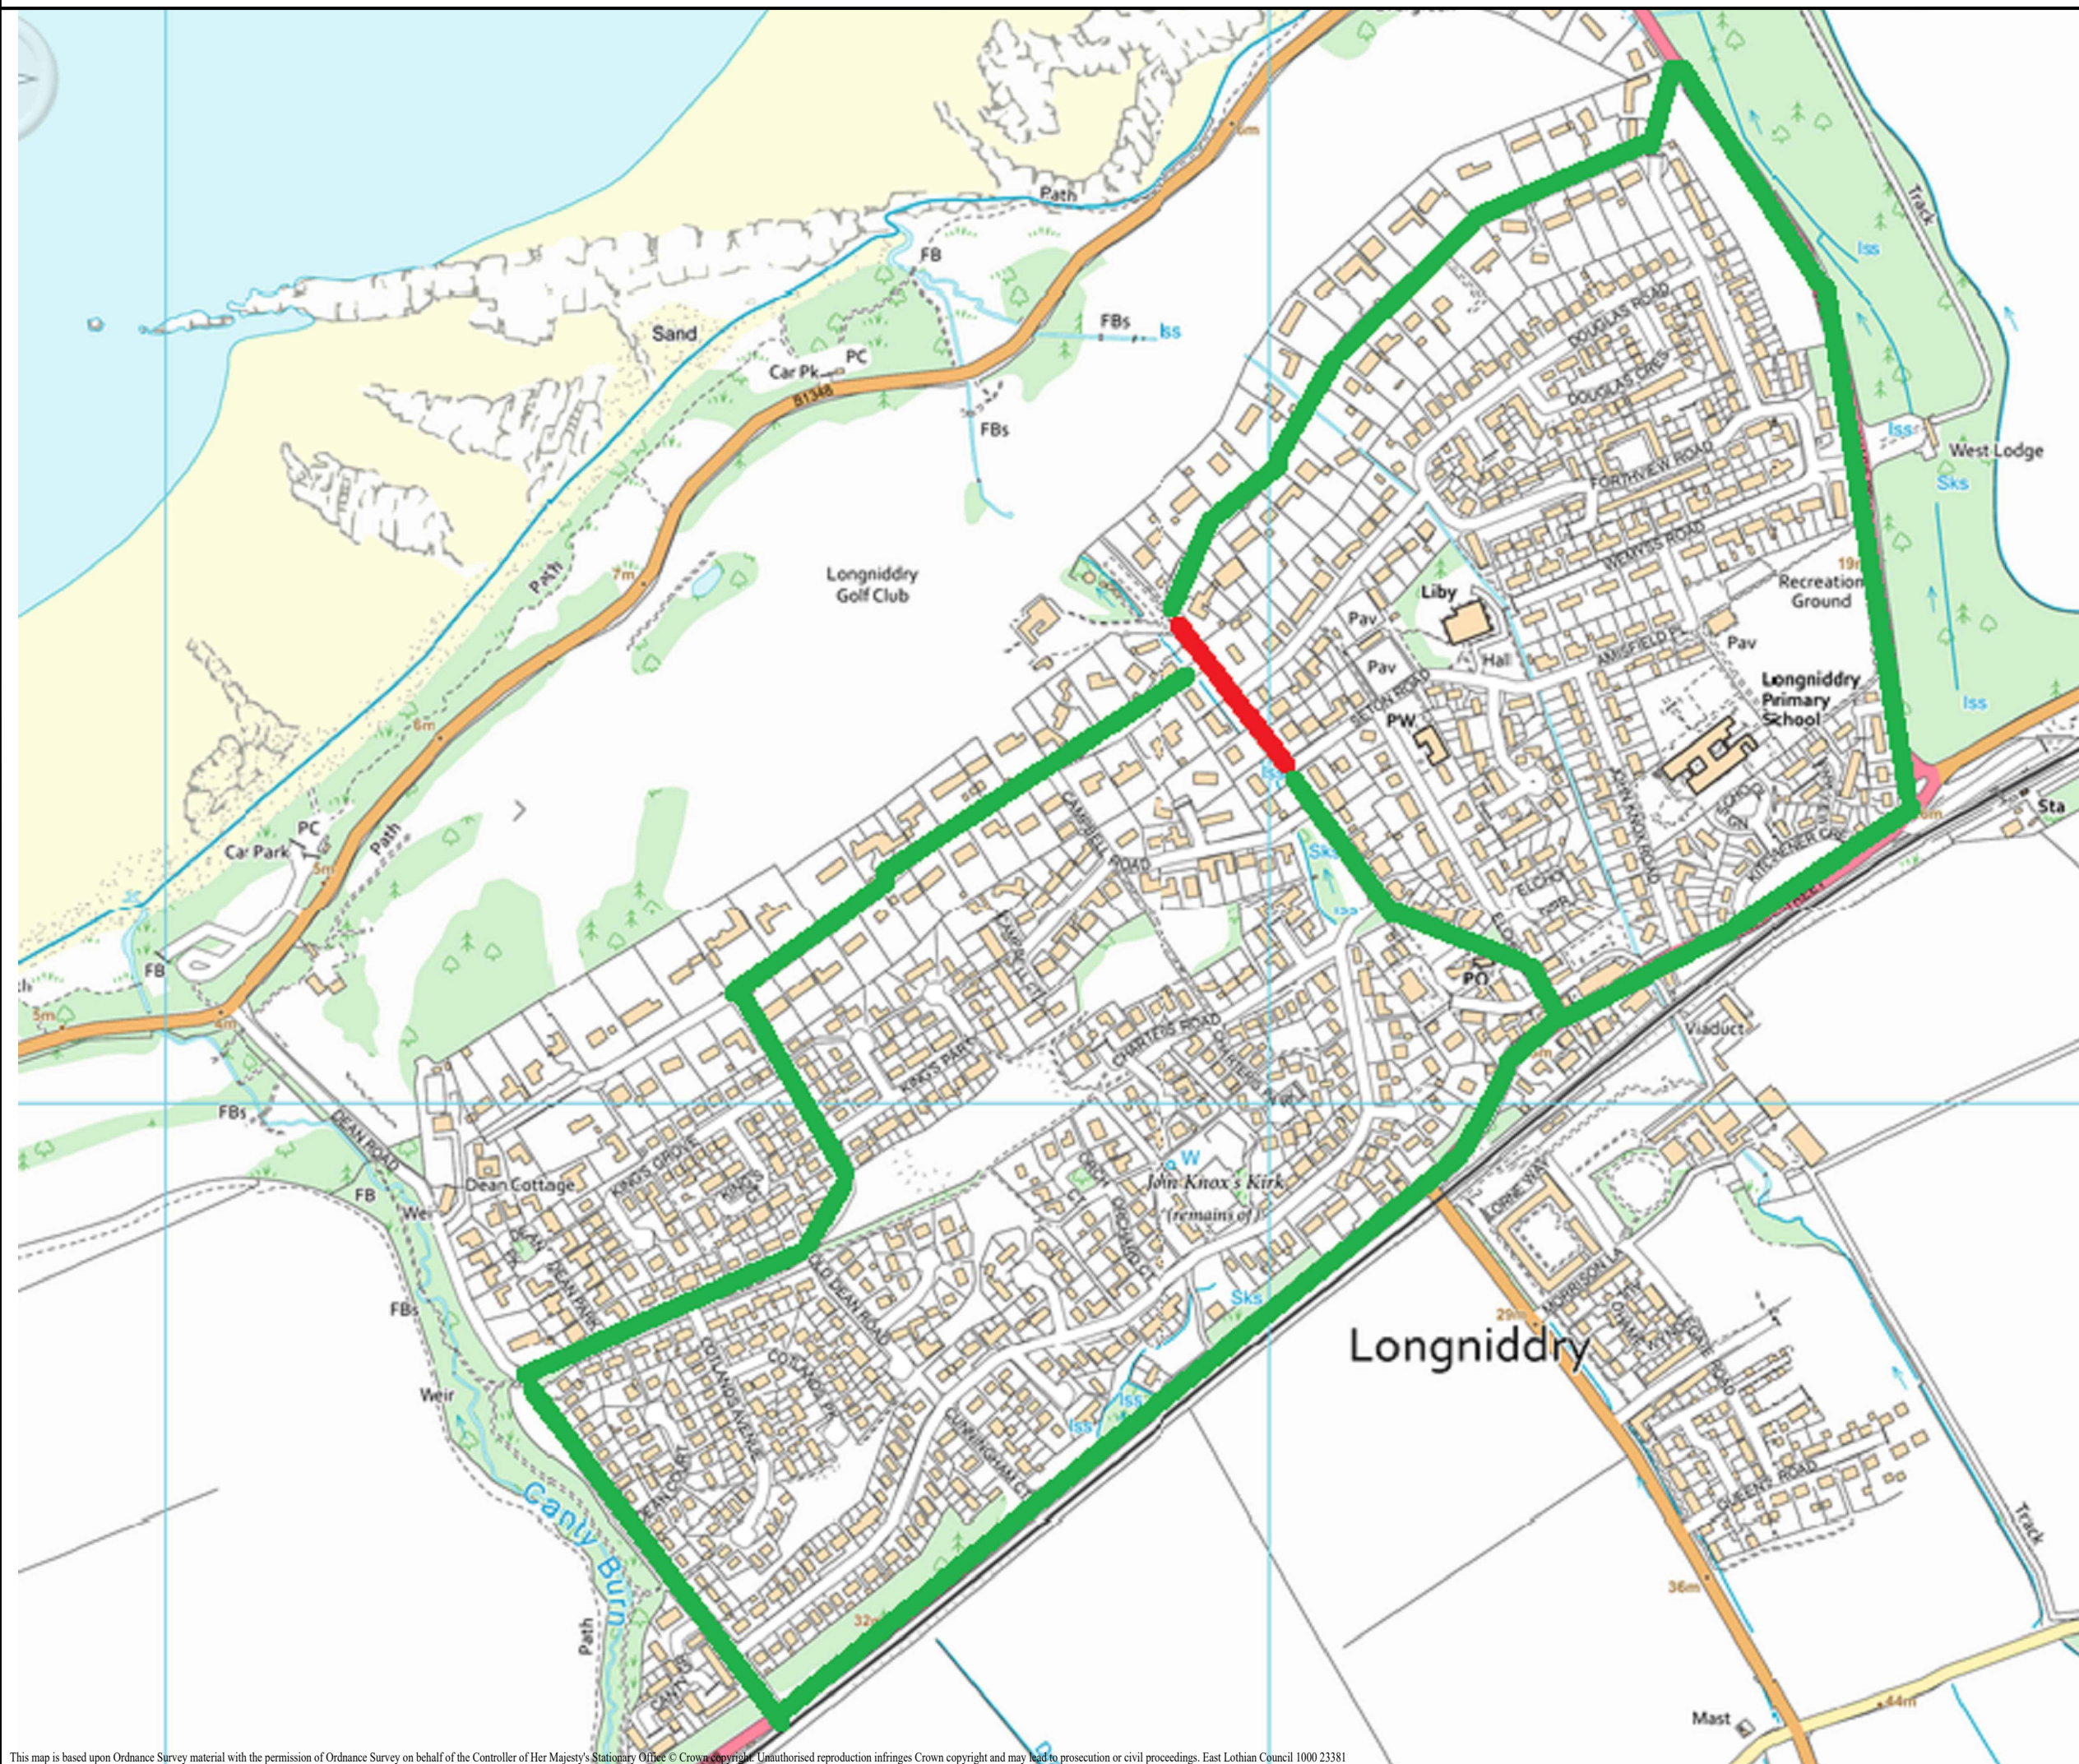

East Lothian Council

LINKS ROAD & CHARTERIS ROAD
 LONGNIDDRY EH32 0NH
 ROAD CLOSURE DRAWING 2
 PROPOSED DETAILS

Date: JANUARY 2024
 Scale: NTS
 Drawn by: JB
 Checked by: GO

This map is based upon Ordnance Survey material with the permission of Ordnance Survey on behalf of the Controller of Her Majesty's Stationary Office © Crown copyright. Unauthorised reproduction infringes Crown copyright and may lead to prosecution or civil proceedings. East Lothian Council 1000 23381