

THE EAST RENFREWSHIRE COUNCIL
(ELECTRIC VEHICLE CHARGING PLACE)
(ON-STREET & OFF STREET CAR PARKS)
ORDER 20[]**

THE EAST RENFREWSHIRE COUNCIL
(ELECTRIC VEHICLE CHARGING PLACE)
(ON-STREET & OFF STREET CAR PARKS)
ORDER 20[**]

<u>Contents</u>	<u>Page</u>
Preamble and Definitions	3
Section 1 On-Street Electric Vehicle Charging Places	5
Section 2 Off-Street Car Parks Electric Vehicle Charging Places	6
Section 3 Power to suspend the use of an Electric Vehicle Charging Place	7
Section 4 Orders revoked	8
Schedule 1 On-Street No Waiting and No Loading at any time except by an electric vehicle whilst actively being charged	9
Schedule 2 Off-Street No Waiting and No Loading at any time except by an electric vehicle whilst actively being charged	9
Schedule 3 Orders to be revoked	9

THE EAST RENFREWSHIRE COUNCIL
(ELECTRIC VEHICLE CHARGING PLACE)
(ON-STREET & OFF STREET CAR PARKS)
ORDER 20[**]

Preamble & Definitions

The East Renfrewshire Council in exercise of the powers conferred on them by Sections 1(1), 2(1) to (3), 32, 35, 45 and 53 and Part IV of Schedule 9 of the Road Traffic Regulation Act 1984 (“the Act”) and of all other enabling powers and after consultation with the Chief Constable of Police Scotland in accordance with Part III of Schedule 9 to the Act, made the following Order:-

1. This Order may be cited as “The East Renfrewshire Council (Electric Vehicle Charging Place) (On-Street & Off-Street Car Parks) Order 20[**]” and shall come into operation on ** *Insert DATE here* **.
2. The Interpretation Act 1978 shall apply for the interpretation of this Order as it applies for the interpretation of an Act of Parliament.
3. In this order the following expressions have the meanings hereby assigned to them:-

“Council” means the East Renfrewshire Council;

“local authority” means East Renfrewshire Council;

“electric vehicle”, unless the context otherwise requires, means a vehicle designed and constructed to be propelled by electricity, supplied by a battery or other form of electrical cell or reservoir;

“electric vehicle charging place” means a parking place-which has been marked as intended for the exclusive use of an electric vehicle whilst said vehicle is being charged and at which is provided an electric vehicle charging point and is appropriately signed as per the Traffic Signs Regulations and General Directions 2016;

“electric vehicle charging point” means a purpose build unit designed specifically for charging electric vehicles;

“emergency service vehicle” means a vehicle being used by the police, fire brigade or ambulance services;

“load” means to wait for the purpose of placing or removing any object of any description into or from a vehicle;

“parking attendant” has the same meaning as in Section 63A of the Road Traffic Regulation Act 1984

“parking place” means a space in a parking place which is provided for the leaving of a vehicle and is appropriately signed as per the Traffic Signs Regulations and General Directions 2002;

“vehicle”, unless the context otherwise requires, means a vehicle of any description and includes a machine or implement of any kind drawn or propelled along roads whether or not by mechanical power;

Note:

(i) All words importing the singular also include the plural and vice versa where the context requires.

(ii) Except where the context otherwise requires, references to any enactment include any such enactment as amended, extended or applied or re-enacted by or under any other enactment for the time being in force. Enactment means orders, rules, regulations, directions, bylaws and other instruments made or to be made, issued or given under any Act or deriving validity therefrom.

(iii) All signs, carriageway markings etc. shall comply with the Traffic Signs Regulations and General Directions 2016

Section 1: On-Street Electric Vehicle Charging Places

Designation

The lengths of road in Schedule 1 to this Order are hereby designated as parking places.

For the parking places listed in Schedule 1 there is no waiting and no loading at any time except by electric vehicles whilst actively being charged.

1/01 Save as provided in Article 1/02 of this Order, no person shall except upon the direction of a police constable in uniform or a parking attendant in uniform cause or permit any vehicle other than an electric vehicle whilst actively being charged by the electric vehicle charging point to wait or load at any time in the parking places specified in Schedule 1 to this Order and indicated in plan Ref No's 1/1 & 1/2.

1/02 Nothing in Article 1/01 of this Order shall:

(a) prevent any person from causing or permitting a vehicle to wait or load in any of the parking places referred to in these Articles :-

(i) for so long as may be necessary to enable the electric vehicle to be charged by the electric vehicle charging point;

(ii) for so long as may be necessary to enable the vehicle if it cannot be conveniently used for such purposes in any other road, to be used in connection with any building operation or demolition, the removal of any obstruction to traffic, the maintenance, improvement or reconstruction of any of the length of the road so referred to, or the laying, erection, alteration or repair in or near to any of the said length of the road, of any sewer or of any main, pipe or apparatus for the supply of gas, water or electricity, or of any telecommunications apparatus, as defined in the Telecommunications Act, 1984;

(iii) to enable the vehicle, if it cannot conveniently be used for such purpose in any other road, to be used in pursuance of statutory powers and duties and in particular, but without prejudice to the generality of the foregoing, to enable the vehicle to be used in connection with police, fire brigade and ambulance purposes;

(iv) if the vehicle is waiting owing to the driver being prevented from proceeding by circumstances beyond his/her control or to such waiting being necessary in order to avoid an accident;

(b) apply to an emergency service vehicle.

Section 2 Off-Street Car Parks Electric Vehicle Charging Places

- **For the electric vehicle parking places within the off-street car parks listed in Schedule 2 there is no waiting and no loading at any time except by an electric vehicle whilst actively being charged**

2/01 Save as provided in Article 2/02 of this Order, no person shall except upon the direction of a police constable in uniform or a parking attendant in uniform cause or permit any vehicle other than an electric vehicle whilst actively being charged by the electric vehicle charging point to wait or load at any time in electric vehicle charging places in the off street car parks specified in Schedule 2 to this Order and indicated in plan Ref No's 2/1 to 2/9.

2/02 Nothing in Article 2/01 of this Order shall:

(a) prevent any person from causing or permitting a vehicle to wait or load in any of the off street car park electric vehicle charging places referred to in these Articles :-

- (i) for so long as may be necessary to enable the electric vehicle to be charged by the electric vehicle charging point;
- (ii) for so long as may be necessary to enable the vehicle if it cannot be conveniently used for such purposes in any other road, to be used in connection with any building operation or demolition, the removal of any obstruction to traffic, the maintenance, improvement or reconstruction of any of the length of the road or parking place so referred to, or the laying, erection, alteration or repair in or near to any of the said length of the road or parking place, of any sewer or of any main, pipe or apparatus for the supply of gas, water or electricity, or of any telecommunications apparatus, as defined in the Telecommunications Act, 1984;
- (iii) to enable the vehicle, if it cannot conveniently be used for such purpose elsewhere, to be used in pursuance of statutory powers and duties and in particular, but without prejudice to the generality of the foregoing, to enable the vehicle to be used in connection with police, fire brigade and ambulance purposes;
- (iv) if the vehicle is waiting owing to the driver being prevented from proceeding by circumstances beyond his/her control or to such waiting being necessary in order to avoid an accident;

(b) apply to an emergency service vehicle.

Section 3. Power to suspend the use of a Electric Vehicle Charging Place

- 3/01 Any person duly authorised by the Council may suspend the use of an electric vehicle charging place or any part thereof or use of the parking places specified in Schedule 1 and/or Schedule 2 to this Order or any part thereof whenever it is considered such a suspension is reasonably necessary.
- (i) For the purposes of facilitating the movement of traffic or its safety;
 - (ii) For the purposes of any building operation, demolition, or excavation in or adjacent to the electric vehicle charging place or the maintenance, improvement or reconstruction of the electric vehicle charging place or the laying, erection alteration, removal or repair in or adjacent to the electric vehicle charging place of any traffic sign, parking ticket machine, sewer, or of any main pipe or apparatus for the supply of gas, water or electricity or of any telecommunication apparatus as defined in sub-paragraph of Schedule 2 of the Telecommunications Act 1984;
 - (iii) For the convenience of occupiers of premises adjacent to the electric vehicle charging on any occasion of the removal of furniture from one office or dwellinghouse to another or the removal of furniture from such premises to a depository or to such premises from a depository;
 - (iv) For the convenience of occupiers of premises adjacent to the electric vehicle charging place at times of weddings funerals or other special occasions;
 - (v) On any occasion on which it is likely by reason of some special attraction or procession that any road or off-street car park be thronged or obstructed; or
 - (vi) For any other purpose which the Council may from time to time see fit and which has received their prior approval.
- 3/02 Any person suspending the use of an electric vehicle charging place or any part thereof or use of the parking places specified in Schedule 1 and/or Schedule 2 to this Order or any part thereof in accordance with the provisions of paragraph 3/01 of this Article shall thereupon place or cause to be placed in or adjacent to any part of that electric vehicle charging place or length of road the use of which is suspended a traffic sign indicating that:
- (i) waiting by vehicles is prohibited; or
 - (ii) limited waiting during prescribed hours is suspended.
- 3/03 No person shall cause or permit a vehicle to be left in any part of a electric vehicle charging place or length of road during such period as there is in or adjacent to that part of the electric vehicle charging place or length of road a traffic sign placed in pursuance of paragraph 3/02 of this Article:- provided that nothing in this paragraph shall render it unlawful to cause or permit any vehicle being used for fire brigade, ambulance or police emergency purposes to be left or any other vehicle to be so left if that vehicle is left with the permission of the Council

suspending the use of the electric vehicle charging place or length of road or the part thereof in pursuance of paragraph 3/01 of this Article or of a police constable in uniform or a parking attendant in uniform.

Section 4 Orders Revoked

4/01 Those Orders specified in Schedule 3 to this Order are hereby revoked.

Given under the seal of The East Renfrewshire Council and signed for them and on their behalf by Joseph George Abrami, Principal Solicitor and duly Authorised Signatory together at Giffnock on the *****Insert DATE here*****

Schedule 1
On-Street

**No Waiting and No Loading at any time except by
an electric vehicle whilst actively being charged**

Ref No.	Road	Town	Description	No of Spaces
1/1	(Old) Rouken Glen Road (spur from Spiersbridge Rd)	Thornliebank	North east side of road, approximately 40 metres southeast of the extended south eastern kerbline of Spiersbridge Road, extending for a distance of 12m or thereby.	2
1/2	Gilmour Street	Eaglesham	North east side of road, approximately 62 metres southeast of the extended south eastern kerbline of Polnoon Street, extending for a distance of 12m or thereby.	2

Schedule 2
Off-Street car parks


**No Waiting and No Loading at any time except by
an electric vehicle whilst actively being charged**

Ref No.	Location	Town	No of Spaces
2/1	Eastwood Park Car Park, Rouken Glen Road	Giffnock	2
2/2	Foundry Car Park, Water Road	Barrhead	2
2/3	Kingston Road Car Park	Neilston	2
2/4	Mary Young Place Car Park	Busby	2
2/5	Merryvale Place Car Park	Giffnock	2
2/6	Sports Centre Car Park, Main Street	Neilston	2
2/7	Broomburn Shops Car Park, Broomburn Drive	Newton Mearns	2
2/8	Cochrane Street Car Park	Barrhead	2
2/9	Goods Yard Car Park, Clarkston Road	Clarkston	2

Schedule 3
Orders Revoked

1. The East Renfrewshire Council (Electric Vehicle Charging Bay) (On-Street & Off-Street Car Parks) Order 2015

THORNLIEBANK

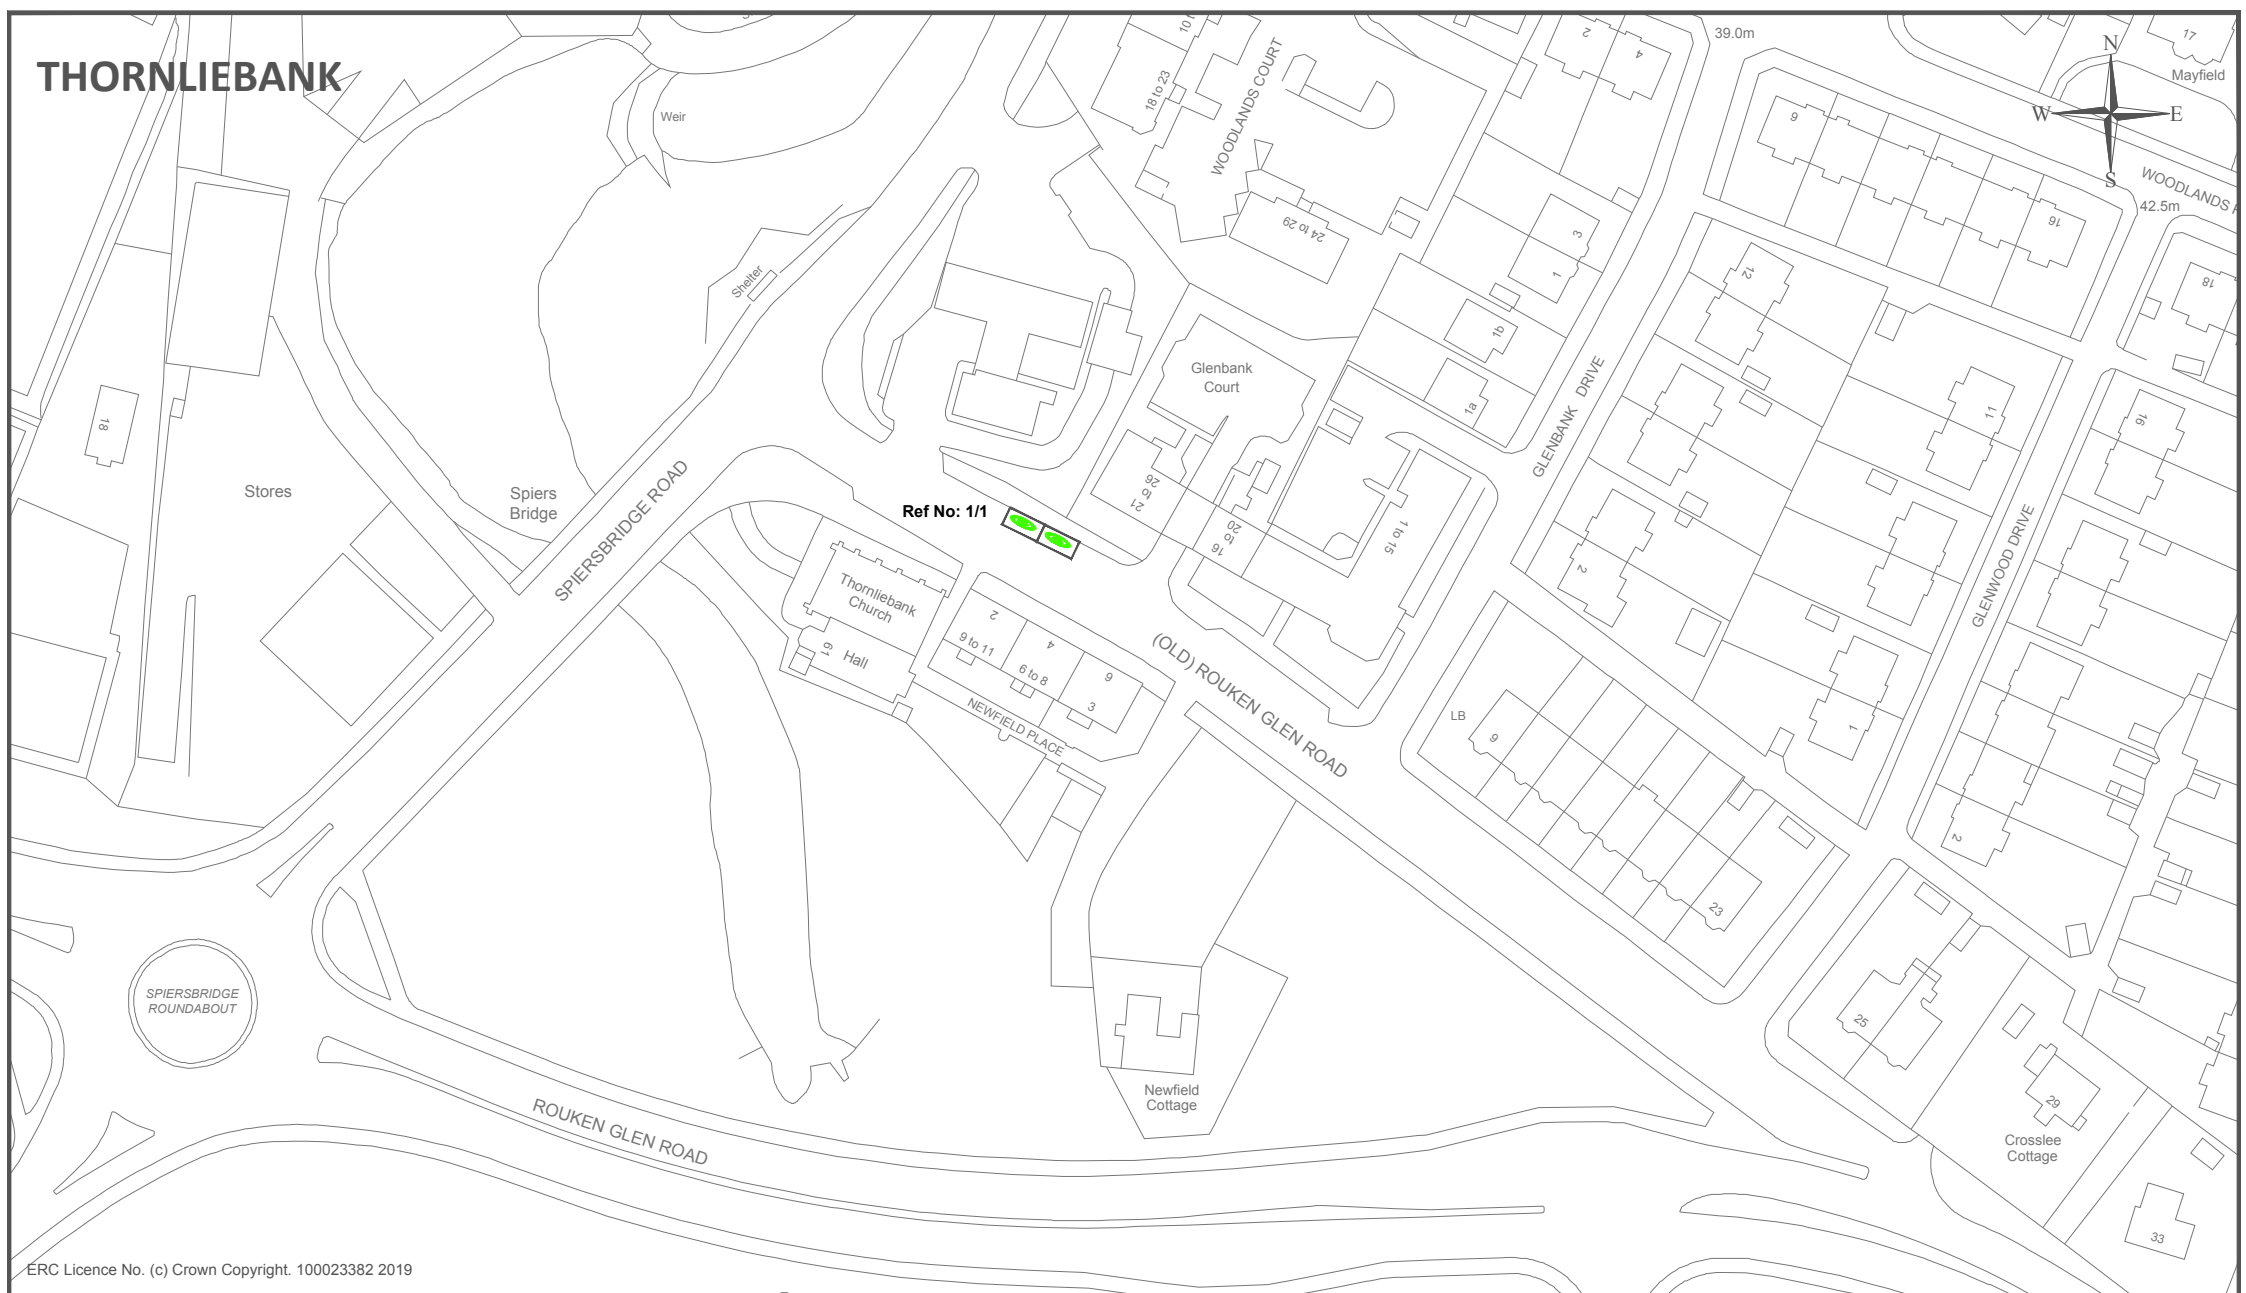

ERC Licence No. (c) Crown Copyright. 100023382 2019

Drawing Info.



Location: (Old) Rouken Glen Road, Thornliebank (spur from Spiersbridge Road)
Ref: No: 1/1
No of EVC Places: 2
Type of Charger: Rapid Charging
Output: 50 kW

EAST RENFREWSHIRE COUNCIL - ENVIRONMENT DEPARTMENT
 Roads & Transportation Service - 2 Spiersbridge Way,
 Spiersbridge Business Park, Thornliebank, G46 8NG
 Head of Service - P. Daws

Drawing Title		Date	
The East Renfrewshire Council (Electric Vehicle Charging Place) (On-Street & Off-Street Car Parks) Order 20[**]		DEC 2019	
		Scale	
Not to scale			
Dwg No.	EN-58-40-337 (1/1)	Rev.	-
Dwg By	PAD	Checked By	
File Ref.	EN-58-40-337		



EAGLESHAM

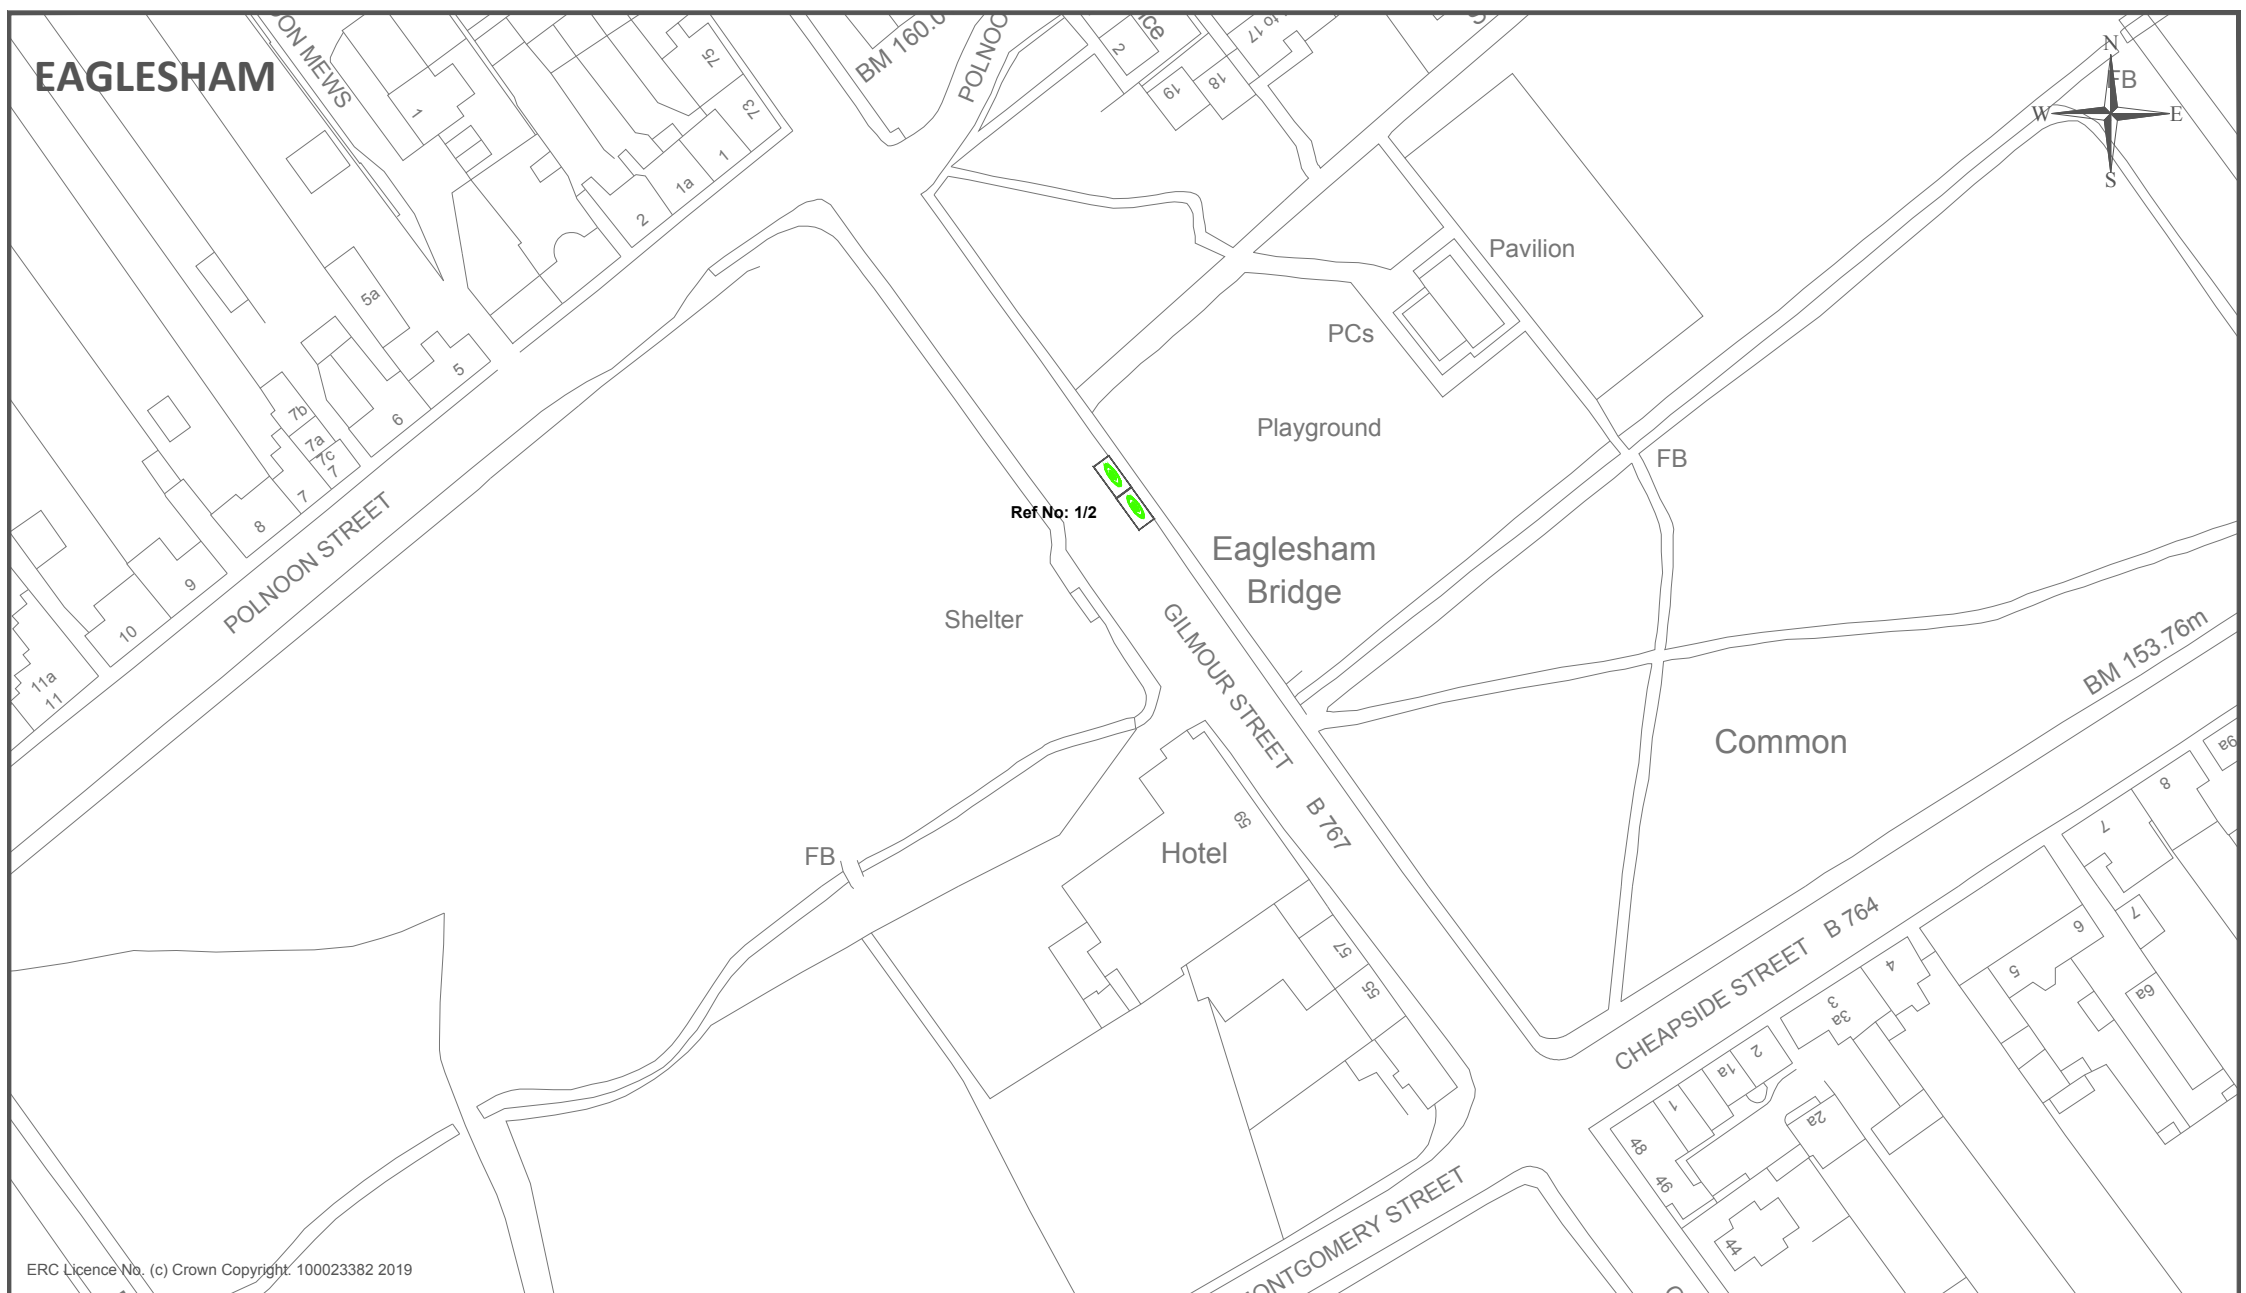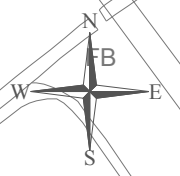

ERC Licence No. (c) Crown Copyright. 100023382 2019

Drawing Info.

Location: Gilmour Street, Eglesham
Ref: No: 1/2
No of EVC Places: 2
Type of Charger: Fast Charging
Output: 22 kW


EAST RENFREWSHIRE COUNCIL - ENVIRONMENT DEPARTMENT

Roads & Transportation Service - 2 Spiersbridge Way,
 Spiersbridge Business Park, Thornliebank, G46 8NG
 Head of Service - P. Daws

Drawing Title		Date	
The East Renfrewshire Council (Electric Vehicle Charging Place) (On-Street & Off-Street Car Parks) Order 20[**]		DEC 2019	
		Scale	
Not to scale			
Dwg No.	EN-58-40-337 (1/2)	Rev.	-
Dwg By	PAD	Checked By	
File Ref.	EN-58-40-337		



GIFFNOCK

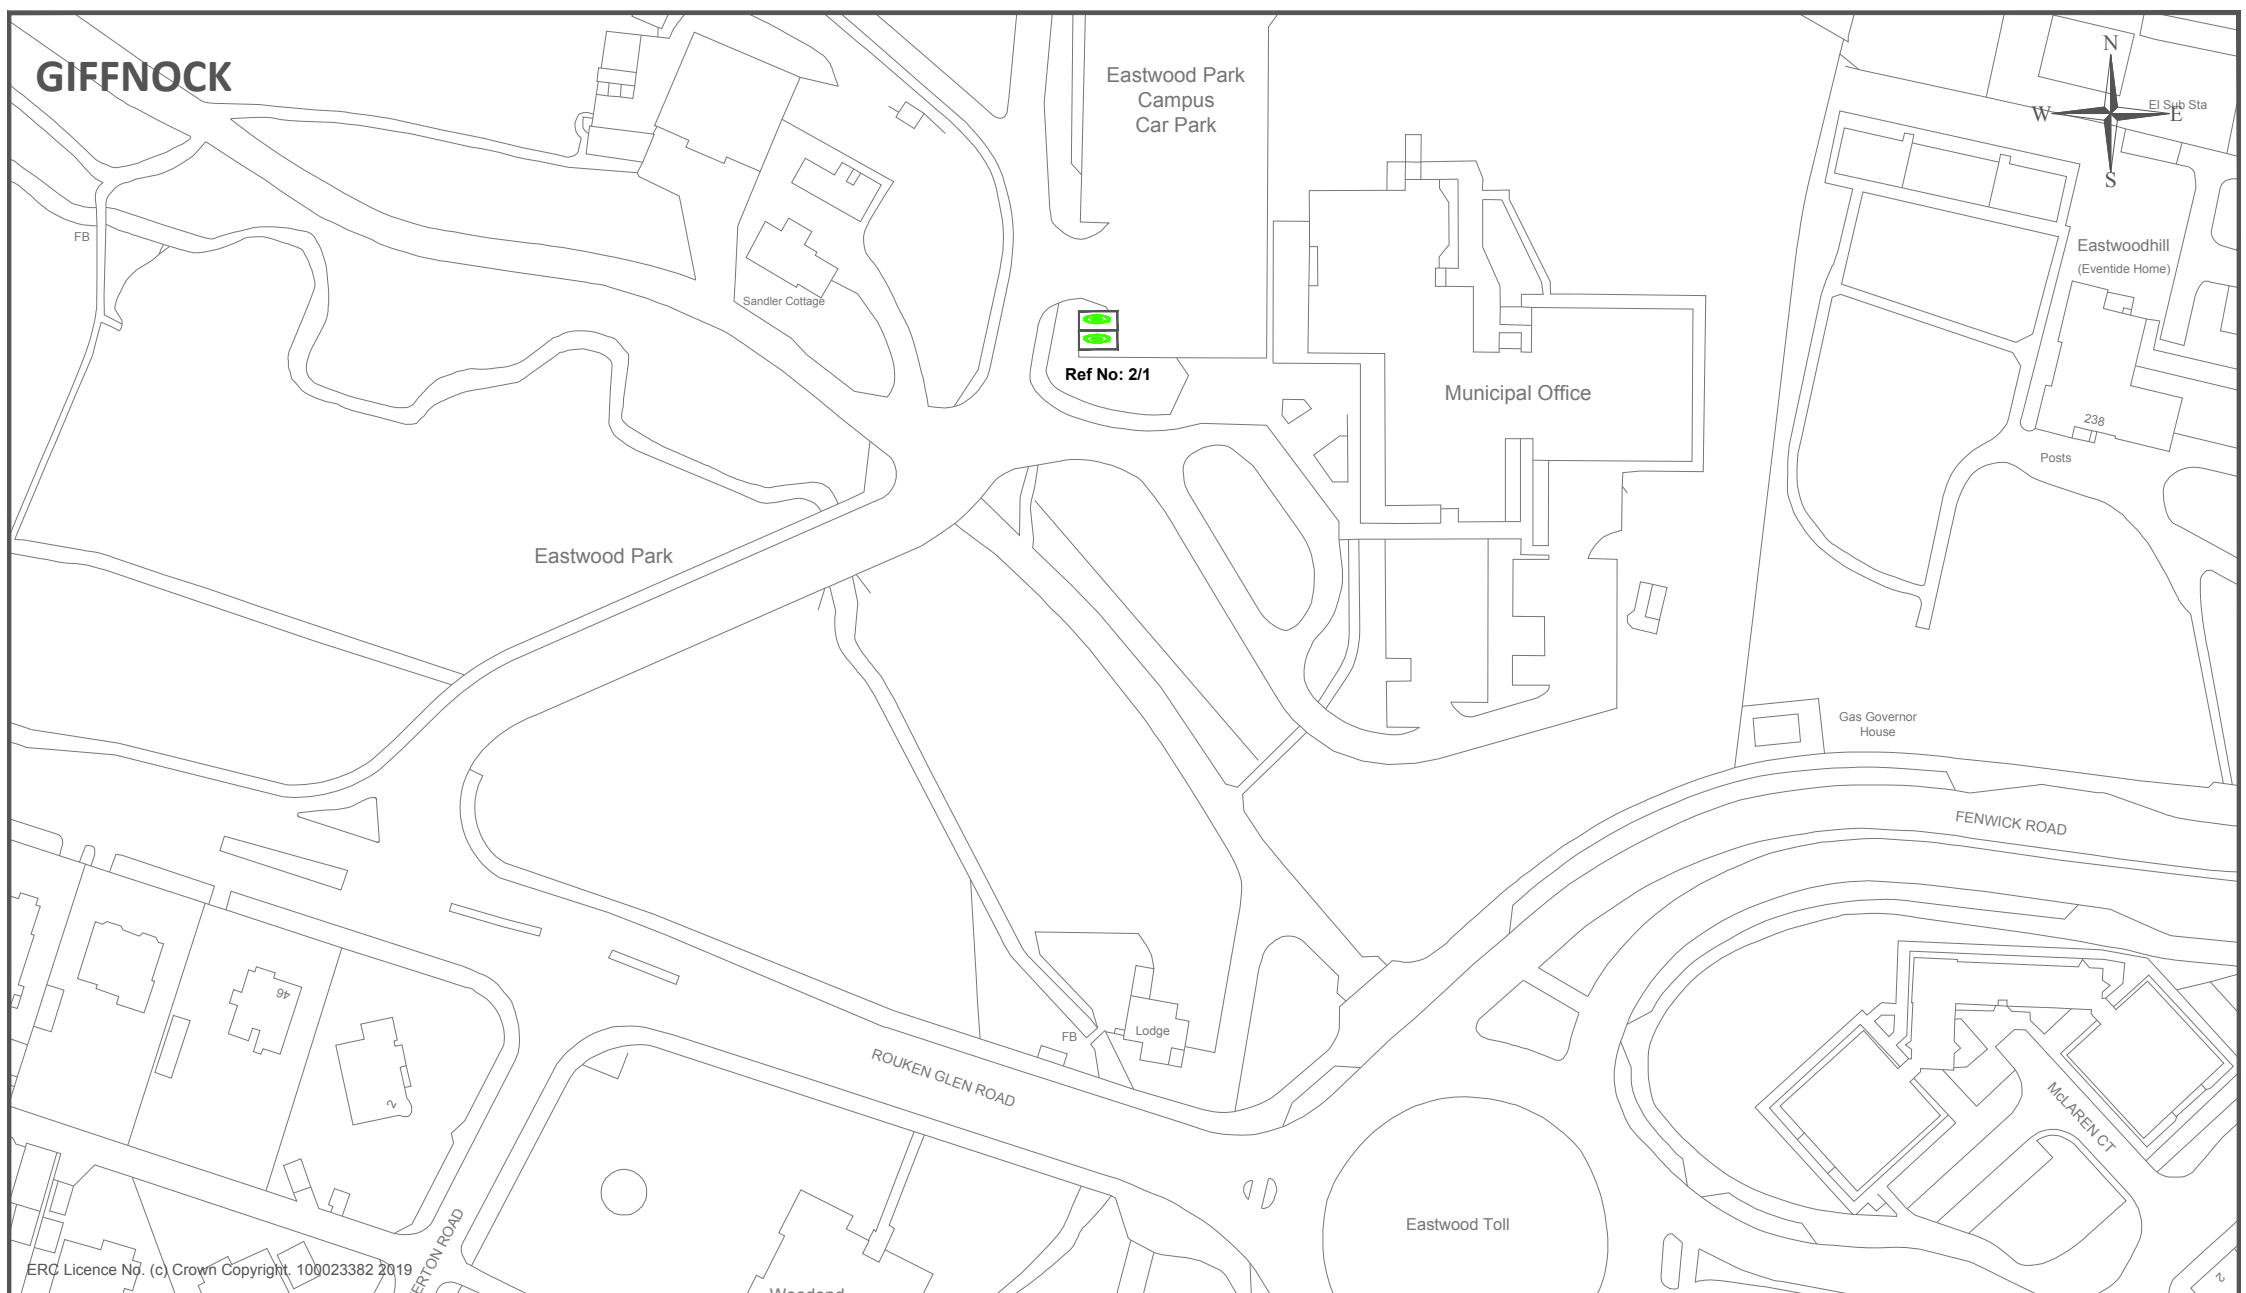

Ref No: 2/1

ERC Licence No. (c) Crown Copyright, 100023382 2019


Drawing Info.	
Location:	Eastwood Park Car Park, Rouken Glen Road, Giffnock
Ref: No:	2/1
No of EVC Places:	2
Type of Charger:	Fast Charging
Output:	22 kW

EAST RENFREWSHIRE COUNCIL - ENVIRONMENT DEPARTMENT
 Roads & Transportation Service - 2 Spiersbridge Way,
 Spiersbridge Business Park, Thornliebank, G46 8NG
 Head of Service - P. Daws

Drawing Title			Date
The East Renfrewshire Council (Electric Vehicle Charging Place) (On-Street & Off-Street Car Parks) Order 20[**]			DEC 2019
			Scale Not to scale
Dwg No.	EN-58-40-337 (2/1)	Rev.	-
File Ref.	EN-58-40-337	Dwg By	PAD
		Checked By	



BARRHEAD

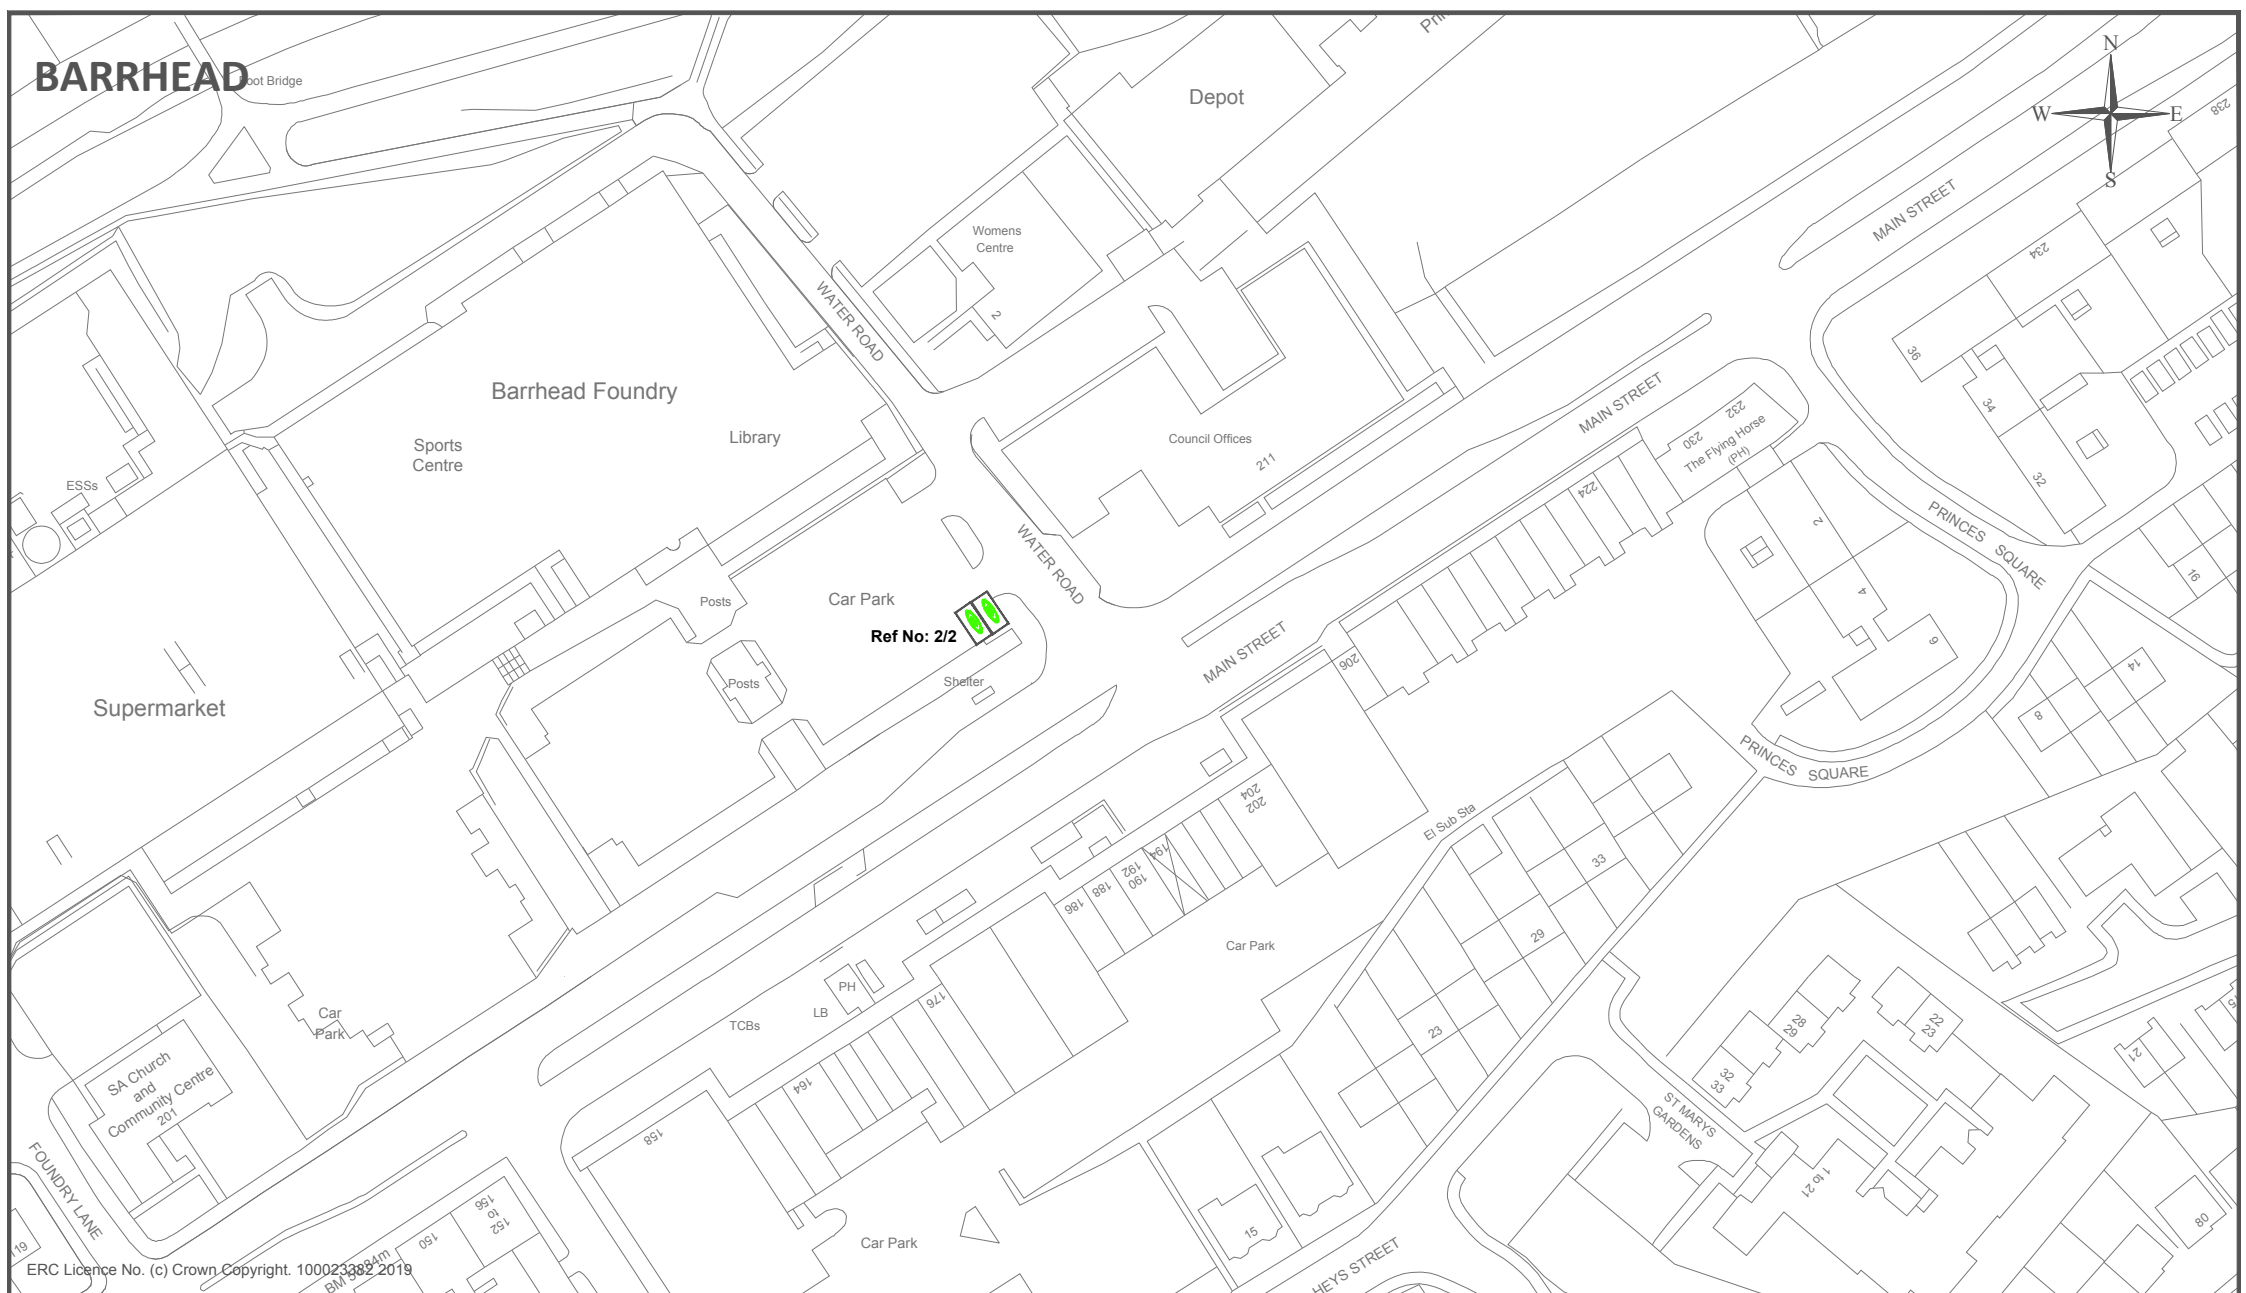

ERC Licence No. (c) Crown Copyright. 100023281/100023282 2019

Drawing Info.

Location: Foundry Car Park, Water Road, Barrhead
Ref: No: 2/2
No of EVC Places: 2
Type of Charger: Fast Charging
Output: 22 kW



EAST RENFREWSHIRE COUNCIL - ENVIRONMENT DEPARTMENT

Roads & Transportation Service - 2 Spiersbridge Way,
 Spiersbridge Business Park, Thornliebank, G46 8NG
 Head of Service - P. Daws

Drawing Title		Date	
The East Renfrewshire Council (Electric Vehicle Charging Place) (On-Street & Off-Street Car Parks) Order 20[**]		DEC 2019	
		Scale Not to scale	
Dwg No.	EN-58-40-337 (2/2)	Rev.	-
Dwg By	PAD	Checked By	
File Ref.	EN-58-40-337		



NEILSTON

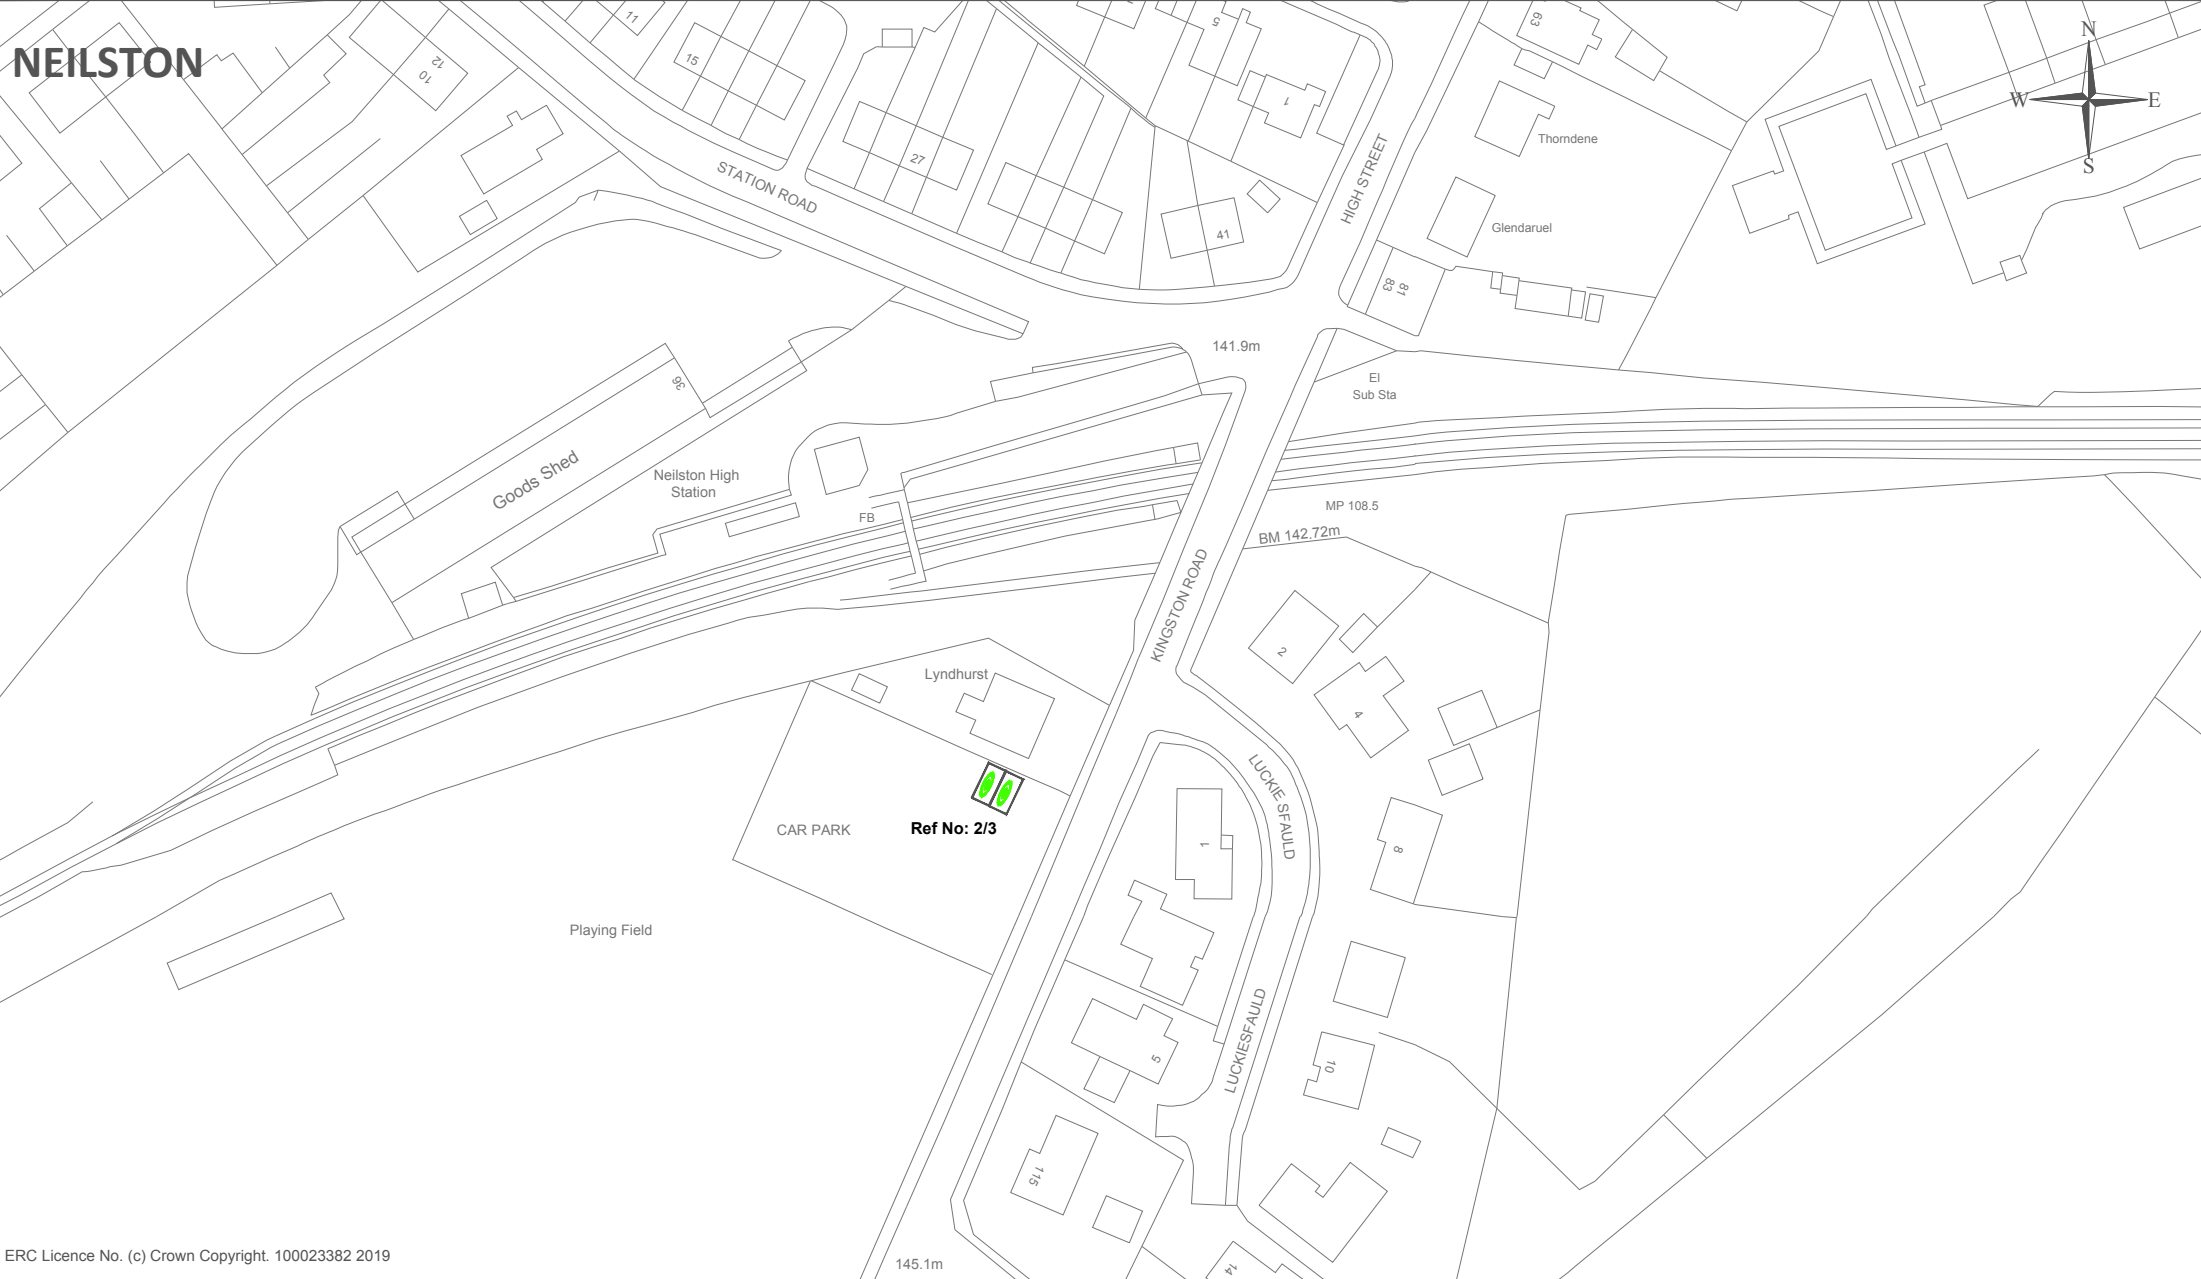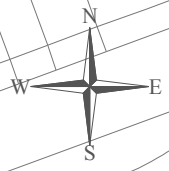

ERC Licence No. (c) Crown Copyright. 100023382 2019


Drawing Info.

Location: Kingston Road Car Park, Neilston
Ref: No: 2/3
No of EVC Places: 2
Type of Charger: Slow Charging
Output: 7 kW

EAST RENFREWSHIRE COUNCIL - ENVIRONMENT DEPARTMENT Roads & Transportation Service - 2 Spiersbridge Way, Spiersbridge Business Park, Thornliebank, G46 8NG Head of Service - P. Daws			
Drawing Title		The East Renfrewshire Council (Electric Vehicle Charging Place) (On-Street & Off-Street Car Parks) Order 20[**]	
		Date DEC 2019	
		Scale Not to scale	
Dwg No.	EN-58-40-337 (2/3)	Rev.	-
Dwg By	PAD	Checked By	
File Ref.	EN-58-40-337		



BUSBY

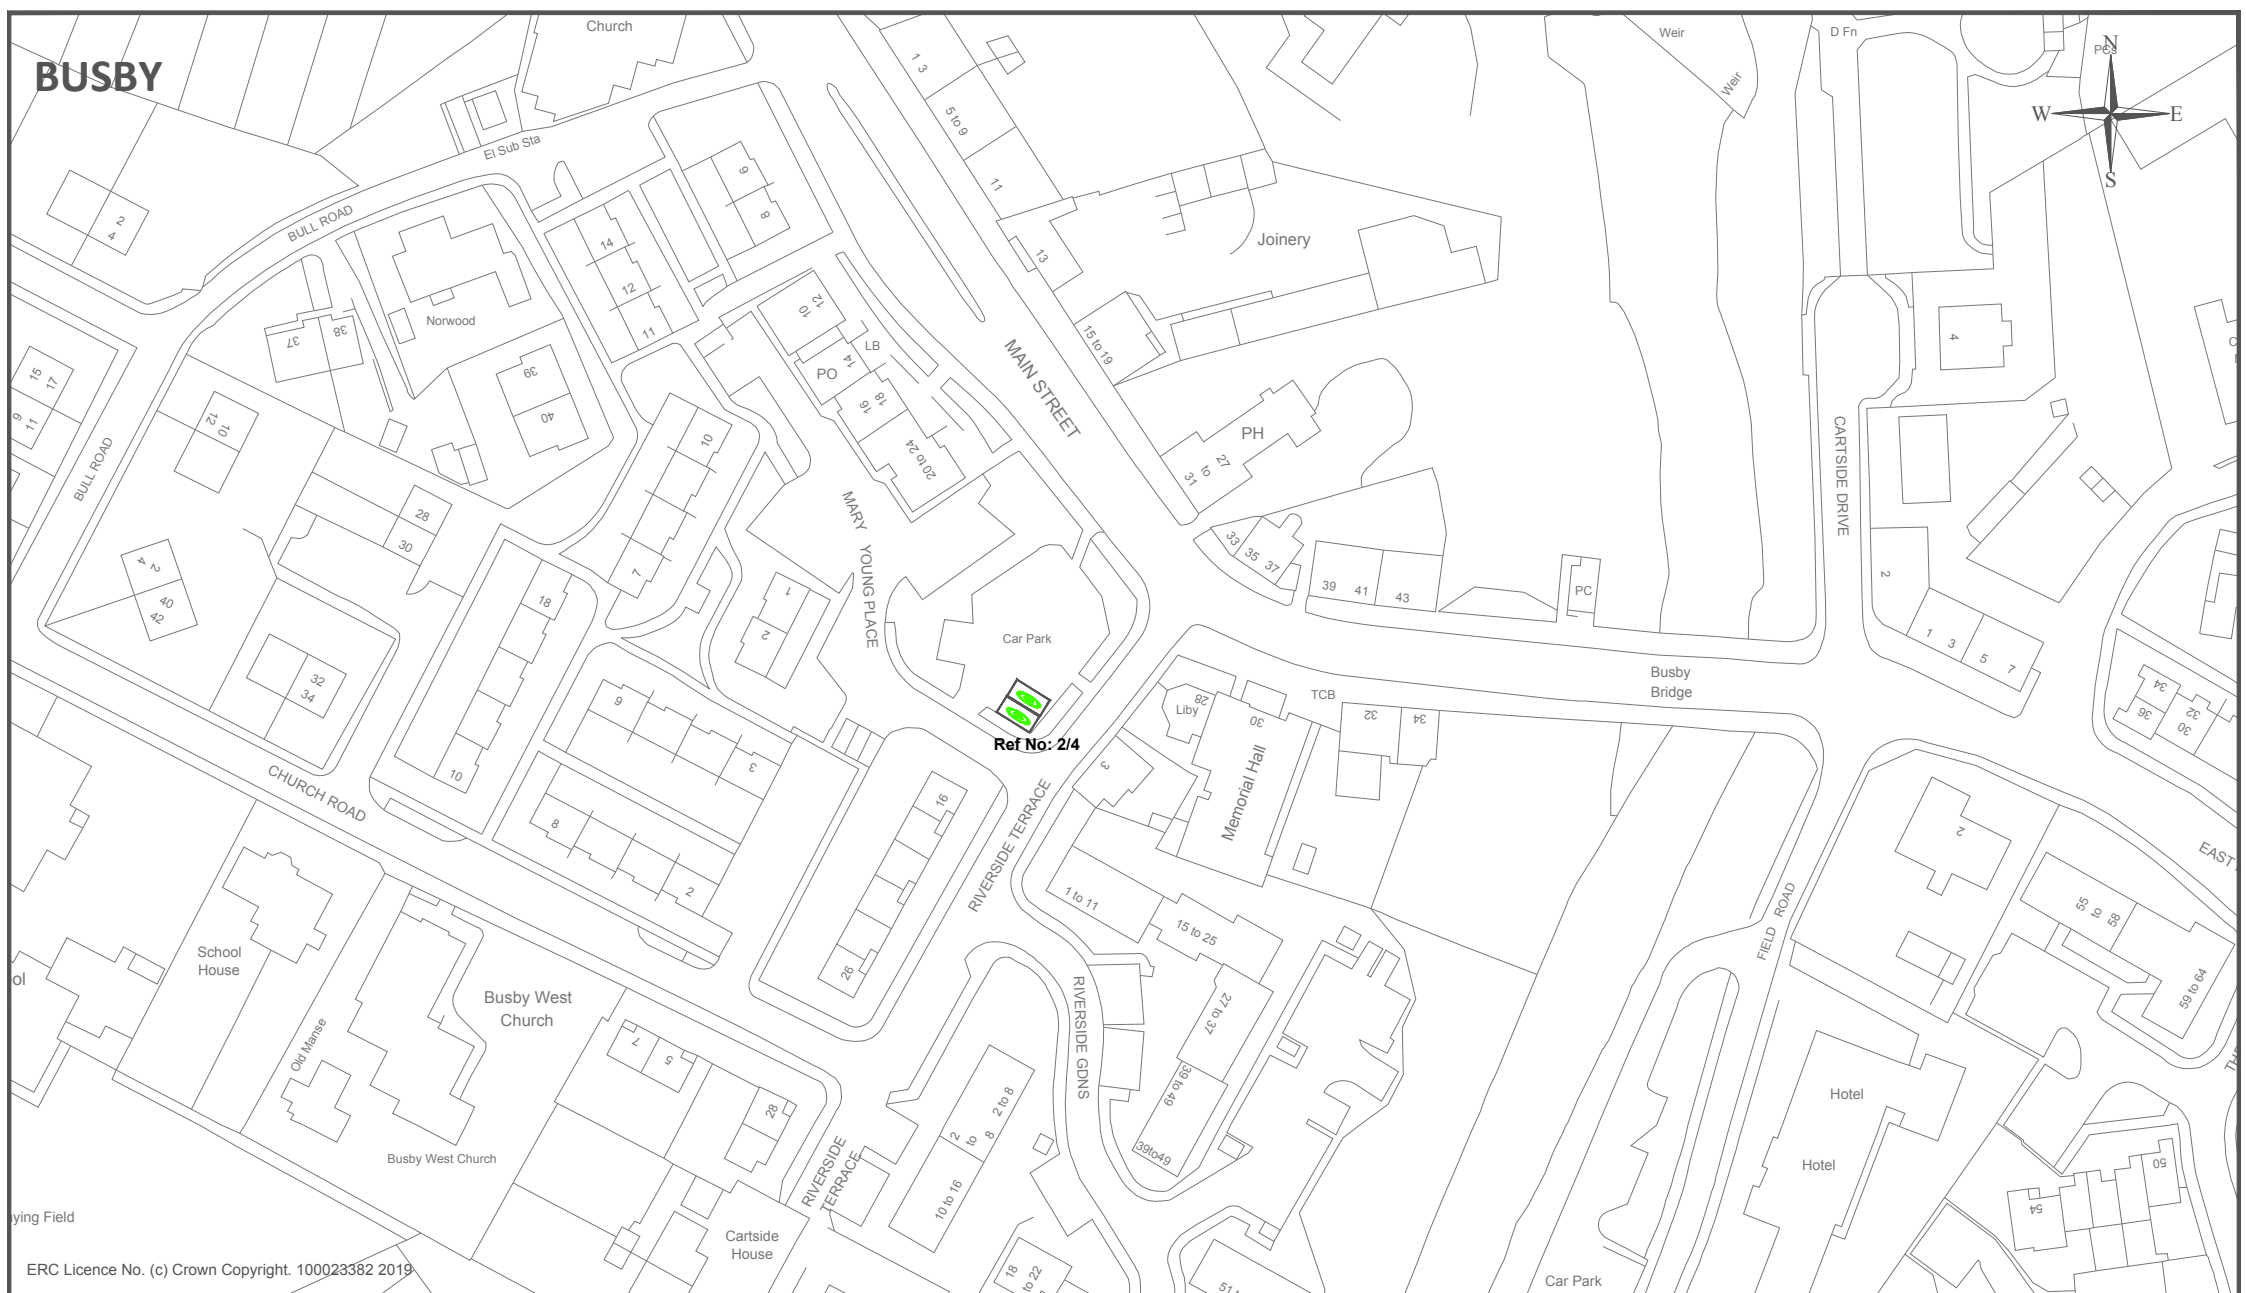



ERC Licence No. (c) Crown Copyright. 100023382 2019

Drawing Info.

Location: Mary Young Place Car Park, Busby
Ref: No: 2/4
No of EVC Places: 2
Type of Charger: Slow Charging
Output: 7 kW

EAST RENFREWSHIRE COUNCIL - ENVIRONMENT DEPARTMENT			
Roads & Transportation Service - 2 Spiersbridge Way, Spiersbridge Business Park, Thornliebank, G46 8NG Head of Service - P. Daws			
Drawing Title	The East Renfrewshire Council (Electric Vehicle Charging Place) (On-Street & Off-Street Car Parks) Order 20[**]		Date DEC 2019
			Scale Not to scale
Dwg No.	EN-58-40-337 (2/4)	Rev.	-
File Ref.	EN-58-40-337	Dwg By	PAD
		Checked By	



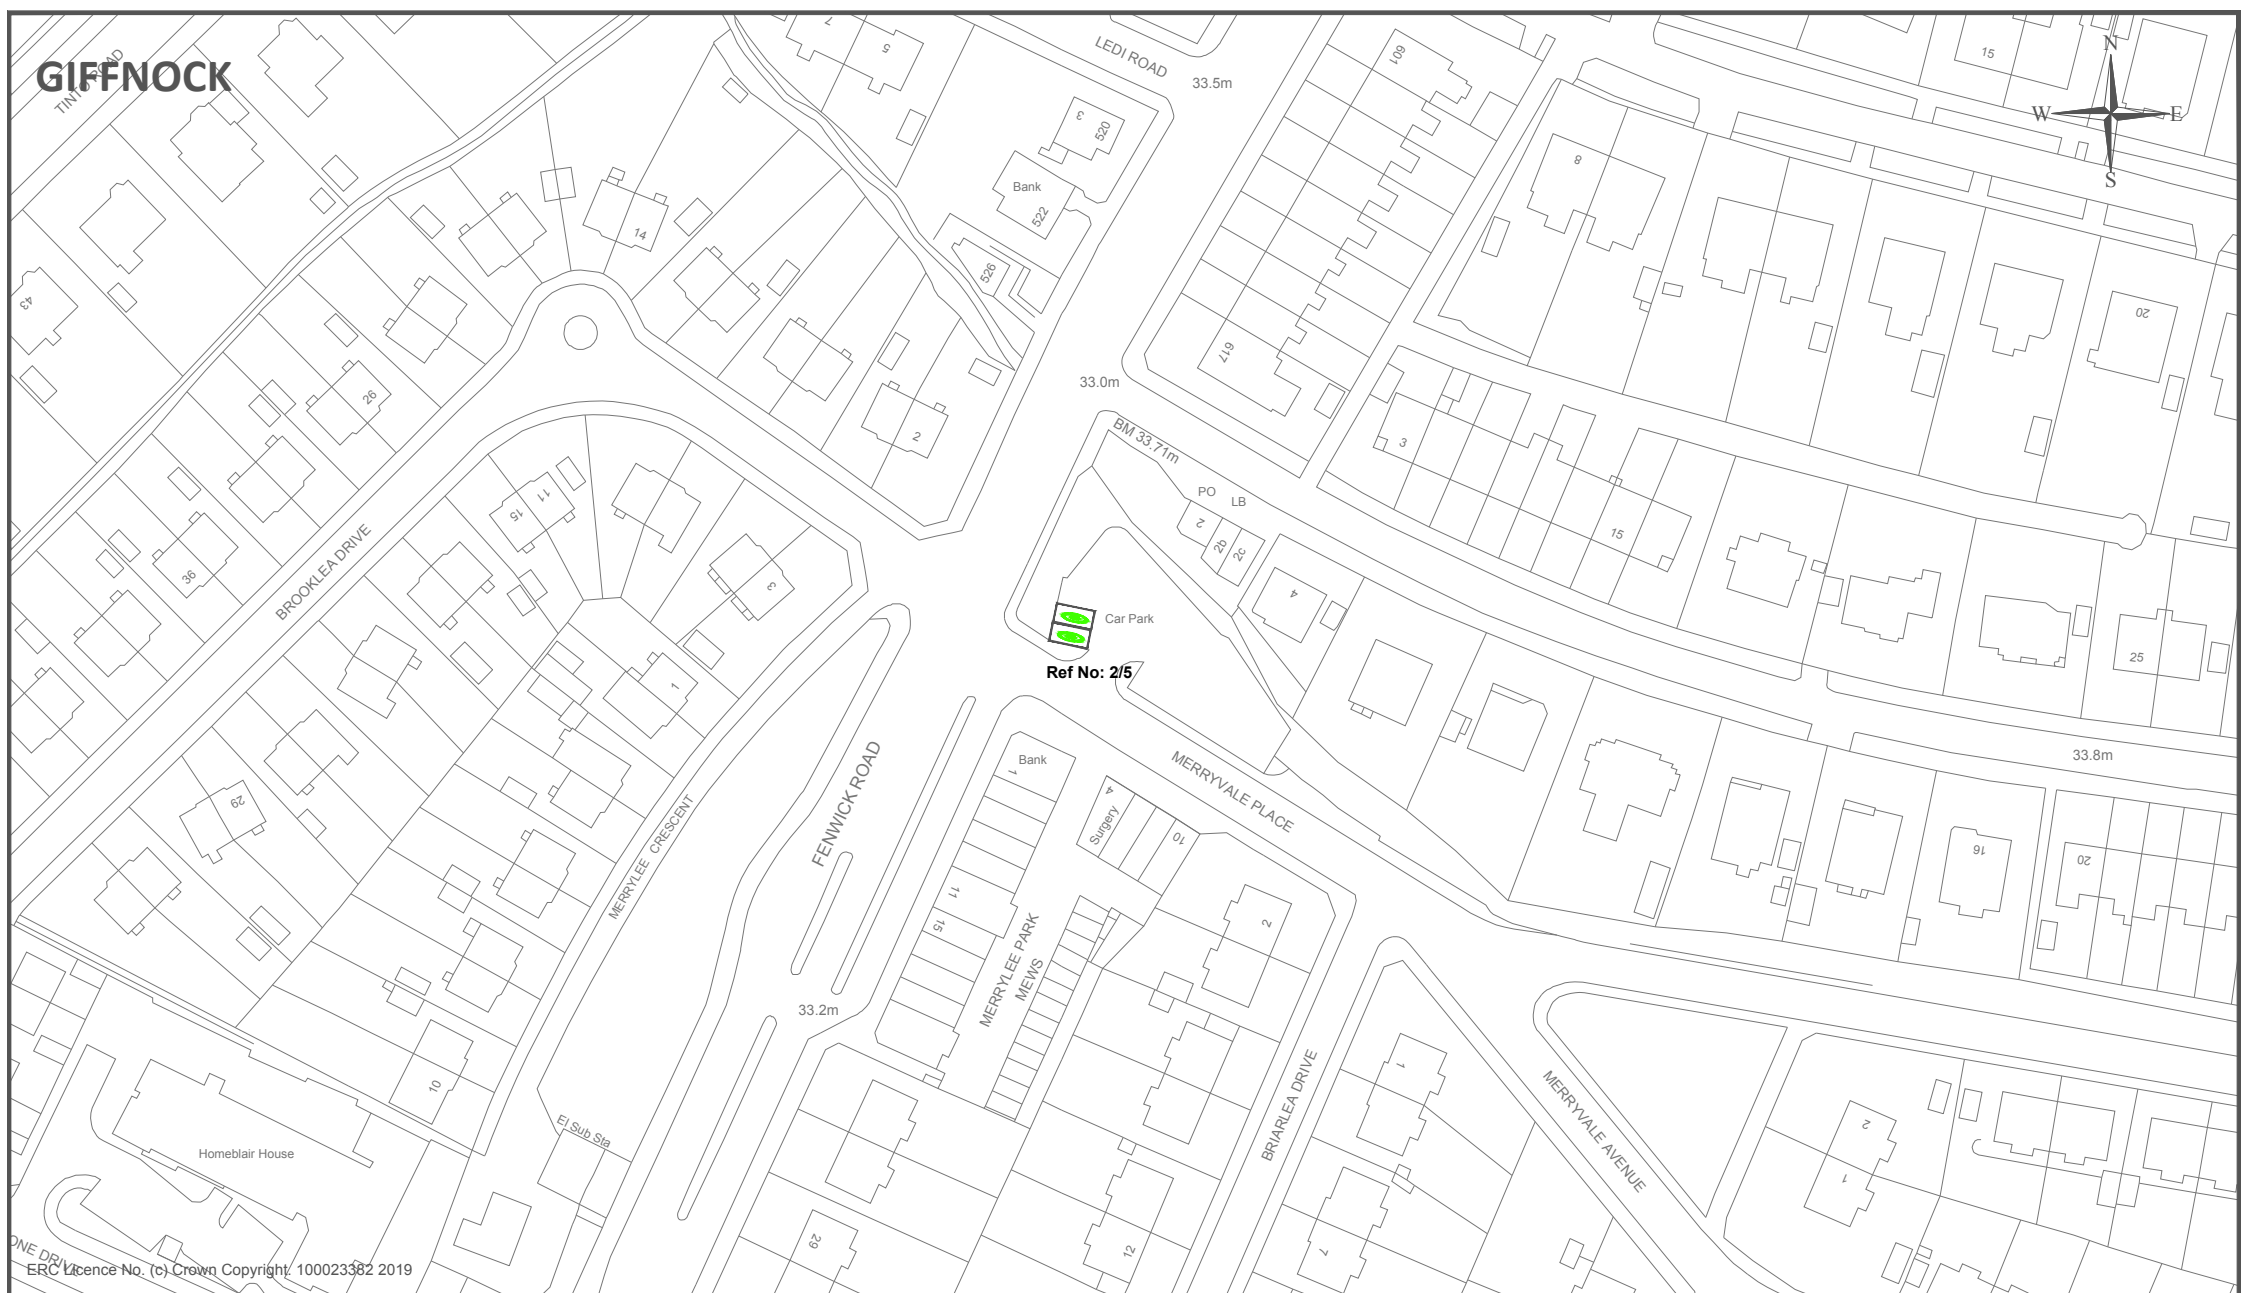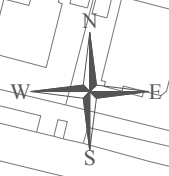

ERC Licence No. (c) Crown Copyright, 100023382 2019

Drawing Info.

Location: Merryvale Place Car Park, Giffnock
Ref: No: 2/5
No of EVC Places: 2
Type of Charger: Fast Charging
Output: 22 kW



EAST RENFREWSHIRE COUNCIL - ENVIRONMENT DEPARTMENT

Roads & Transportation Service - 2 Spiersbridge Way,
 Spiersbridge Business Park, Thornliebank, G46 8NG
 Head of Service - P. Daws

Drawing Title		Date	
The East Renfrewshire Council (Electric Vehicle Charging Place) (On-Street & Off-Street Car Parks) Order 20[**]		DEC 2019	
		Scale Not to scale	
Dwg No.	EN-58-40-337 (2/5)	Rev.	-
Dwg By	PAD	Checked By	
File Ref.	EN-58-40-337		



NEILSTON

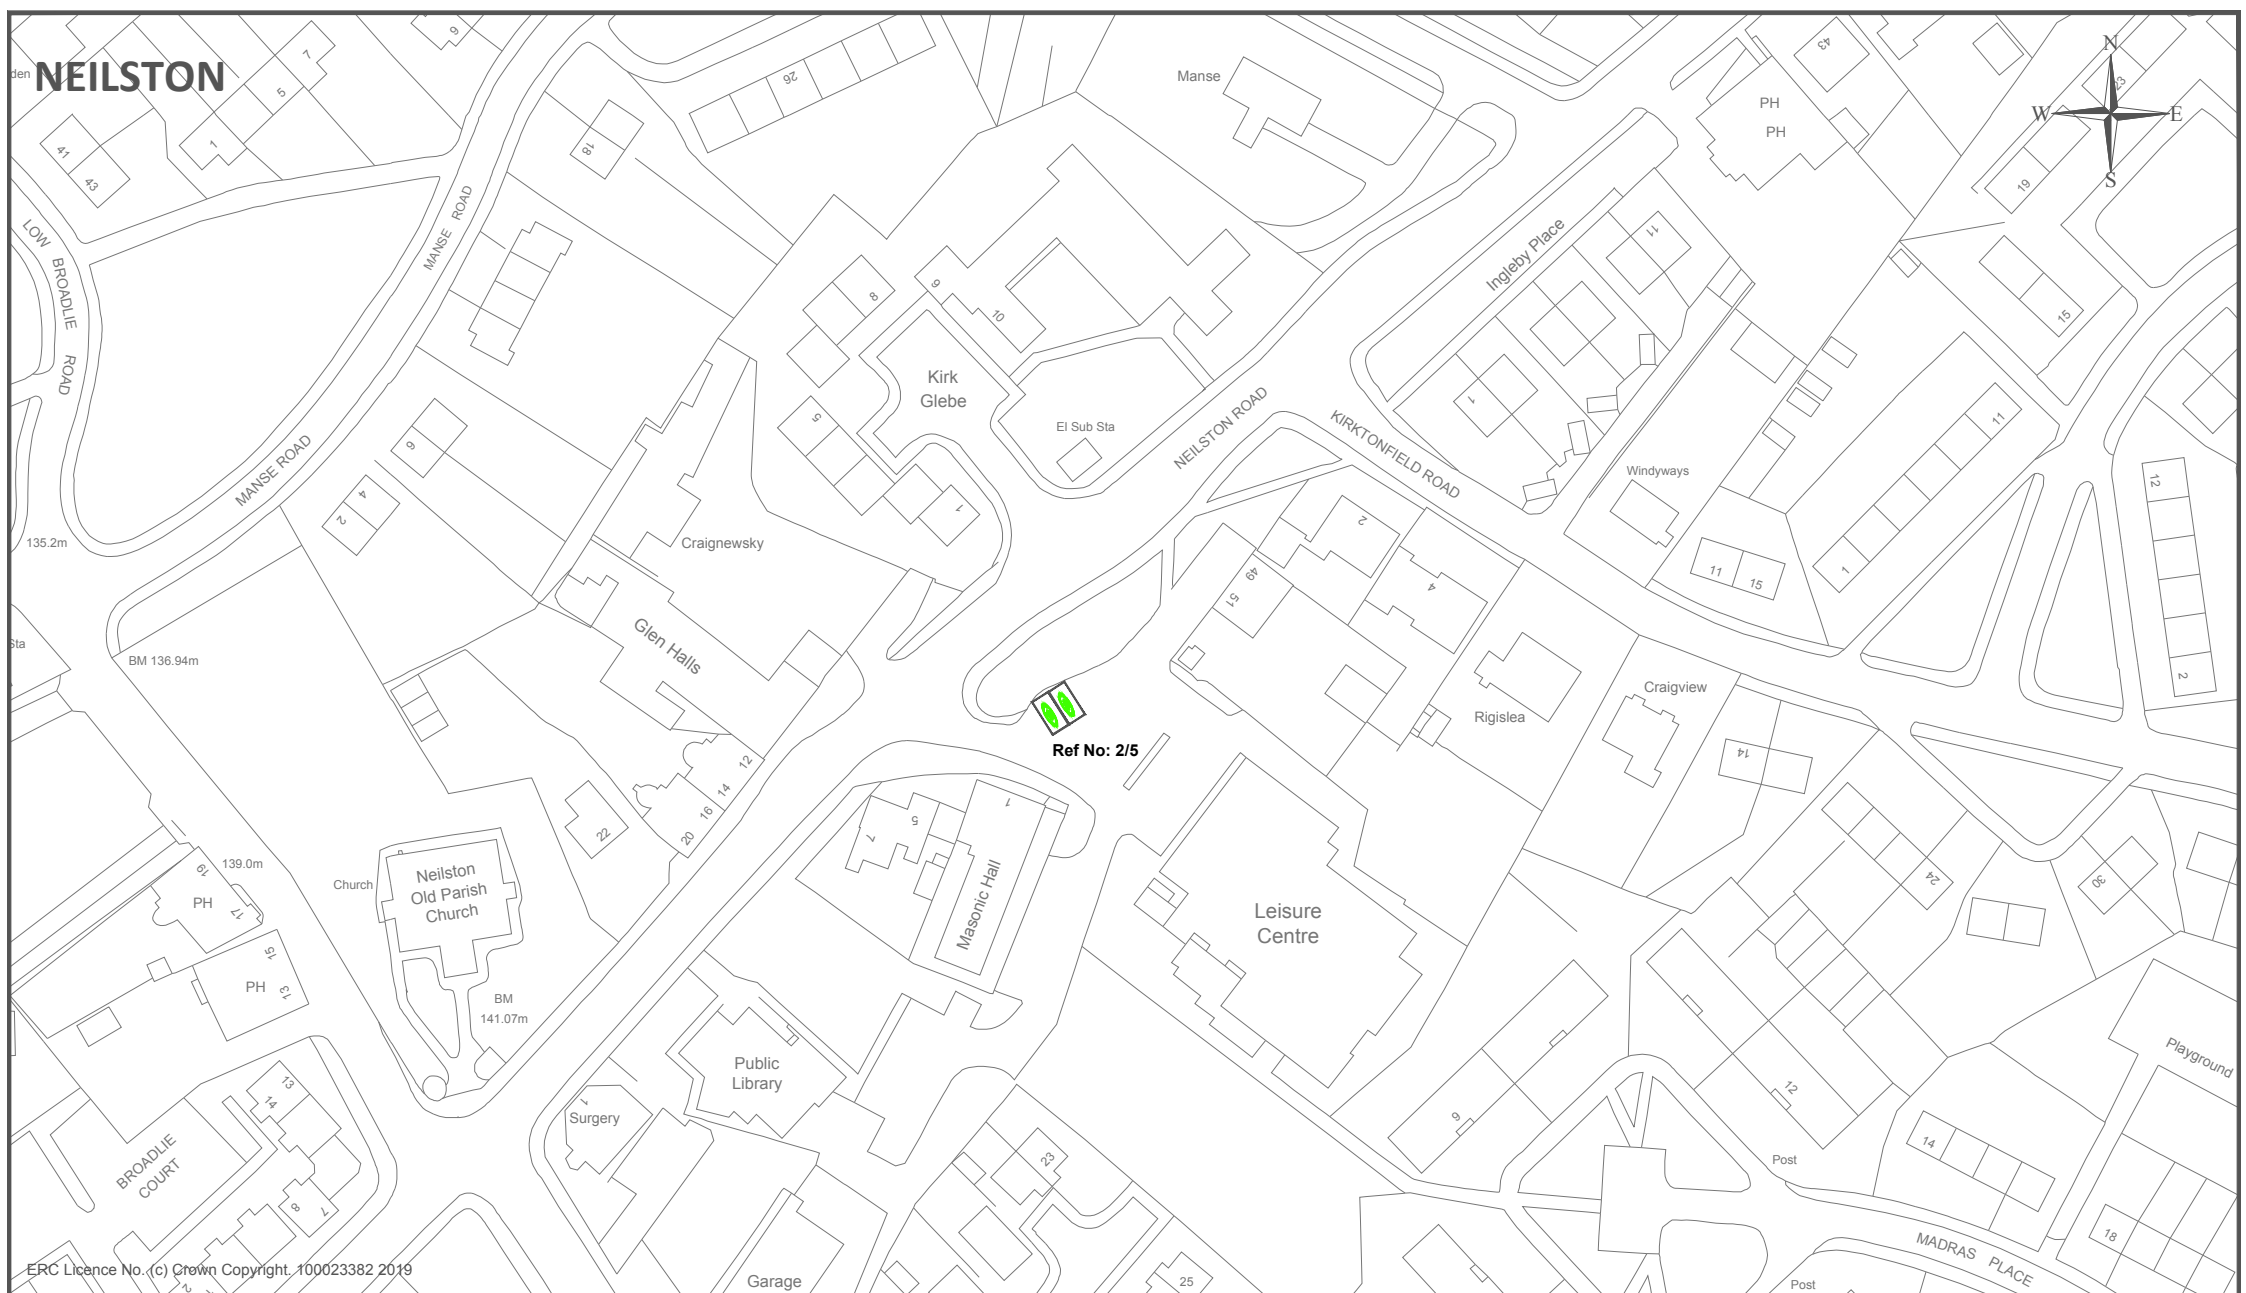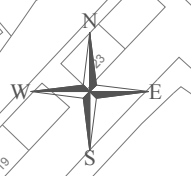

ERC Licence No. (c) Crown Copyright. 100023382 2019

Drawing Info.



Location: Sports Centre Car Park, Main Street, Neilston
Ref: No: 2/6
No of EVC Places: 2
Type of Charger: Fast Charging
Output: 22 kW

EAST RENFREWSHIRE COUNCIL - ENVIRONMENT DEPARTMENT
 Roads & Transportation Service - 2 Spiersbridge Way,
 Spiersbridge Business Park, Thornliebank, G46 8NG
 Head of Service - P. Daws

Drawing Title		Date	
The East Renfrewshire Council (Electric Vehicle Charging Place) (On-Street & Off-Street Car Parks) Order 20[**]		DEC 2019	
		Scale Not to scale	
Dwg No.	EN-58-40-337 (2/6)	Rev.	-
File Ref.	EN-58-40-337	Dwg By	PAD
		Checked By	



NEWTON MEARNS

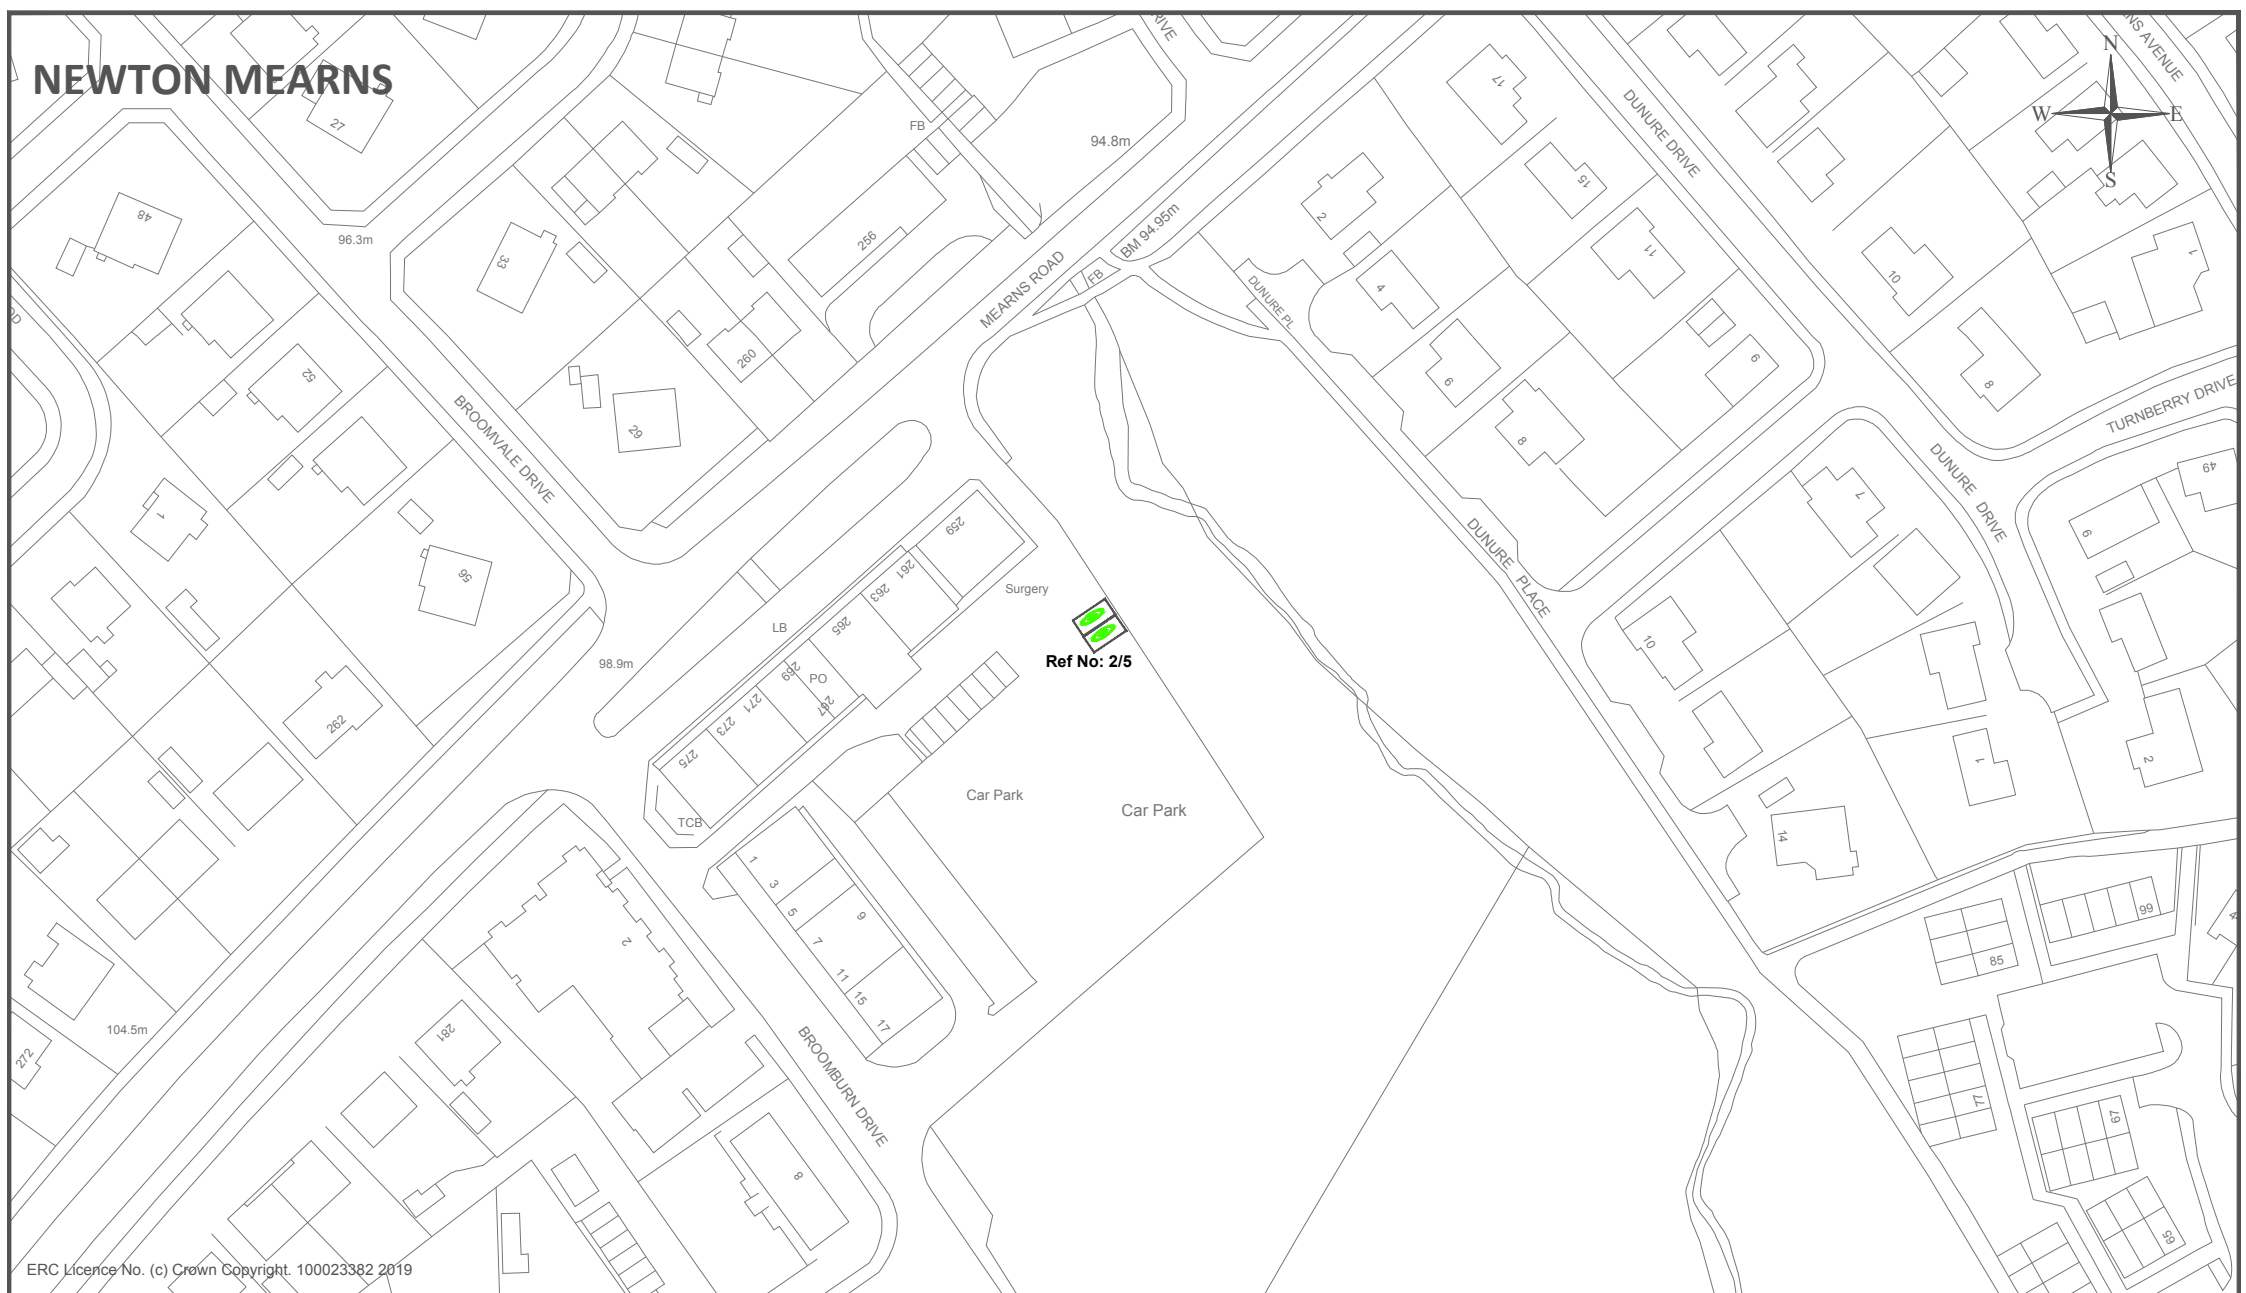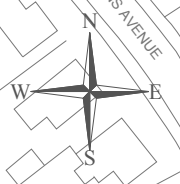

ERC Licence No. (c) Crown Copyright. 100023382 2019

Drawing Info.


Location: Broomburn Shops Car Park, Broomburn Drive, Newton Mearns
Ref: No: 2/7
No of EVC Places: 2
Type of Charger: Rapid Charging
Output: 50 kW

EAST RENFREWSHIRE COUNCIL - ENVIRONMENT DEPARTMENT
 Roads & Transportation Service - 2 Spiersbridge Way,
 Spiersbridge Business Park, Thornliebank, G46 8NG
 Head of Service - P. Daws

Drawing Title		Date	
The East Renfrewshire Council (Electric Vehicle Charging Place) (On-Street & Off-Street Car Parks) Order 20[**]		DEC 2019	
		Scale	
Not to scale			
Dwg No.	EN-58-40-337 (2/7)	Rev.	-
Dwg By	PAD	Checked By	
File Ref.	EN-58-40-337		



BARRHEAD

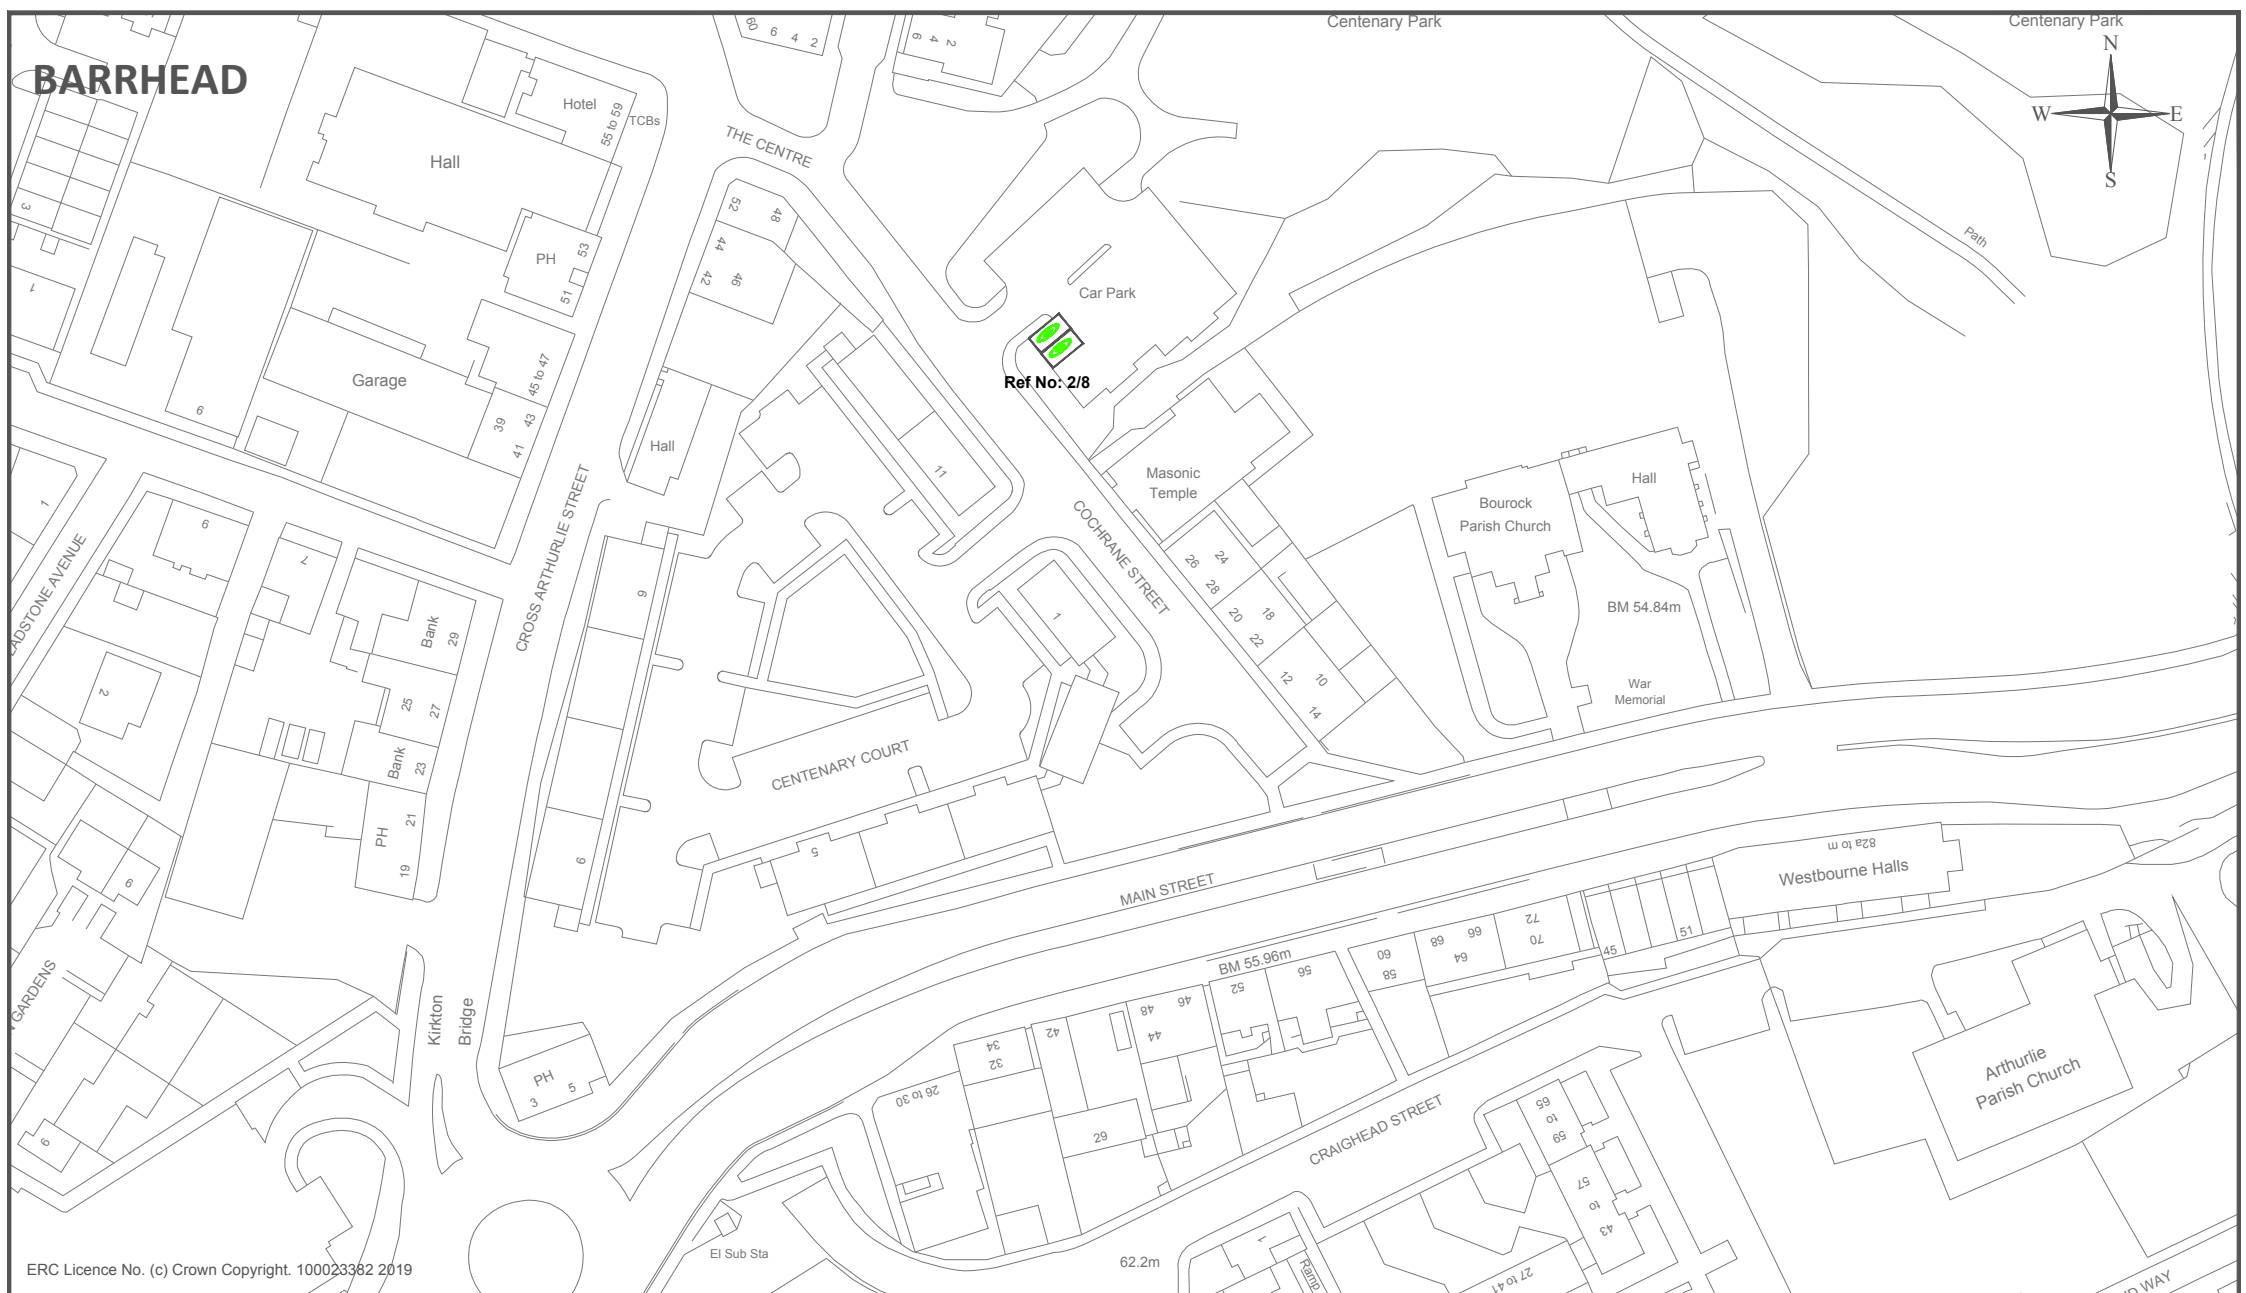

ERC Licence No. (c) Crown Copyright. 100023382 2019

Drawing Info.



Location: Cochrane Street Car Park, Barrhead
Ref: No: 2/8
No of EVC Places: 2
Type of Charger: Rapid Charging
Output: 50 kW

EAST RENFREWSHIRE COUNCIL - ENVIRONMENT DEPARTMENT
 Roads & Transportation Service - 2 Spiersbridge Way,
 Spiersbridge Business Park, Thornliebank, G46 8NG
 Head of Service - P. Daws

Drawing Title		Date	
The East Renfrewshire Council (Electric Vehicle Charging Place) (On-Street & Off-Street Car Parks) Order 20[**]		DEC 2019	
		Scale Not to scale	
Dwg No.	EN-58-40-337 (2/8)	Rev.	-
Dwg By	PAD	Checked By	
File Ref.	EN-58-40-337		



CLARKSTON

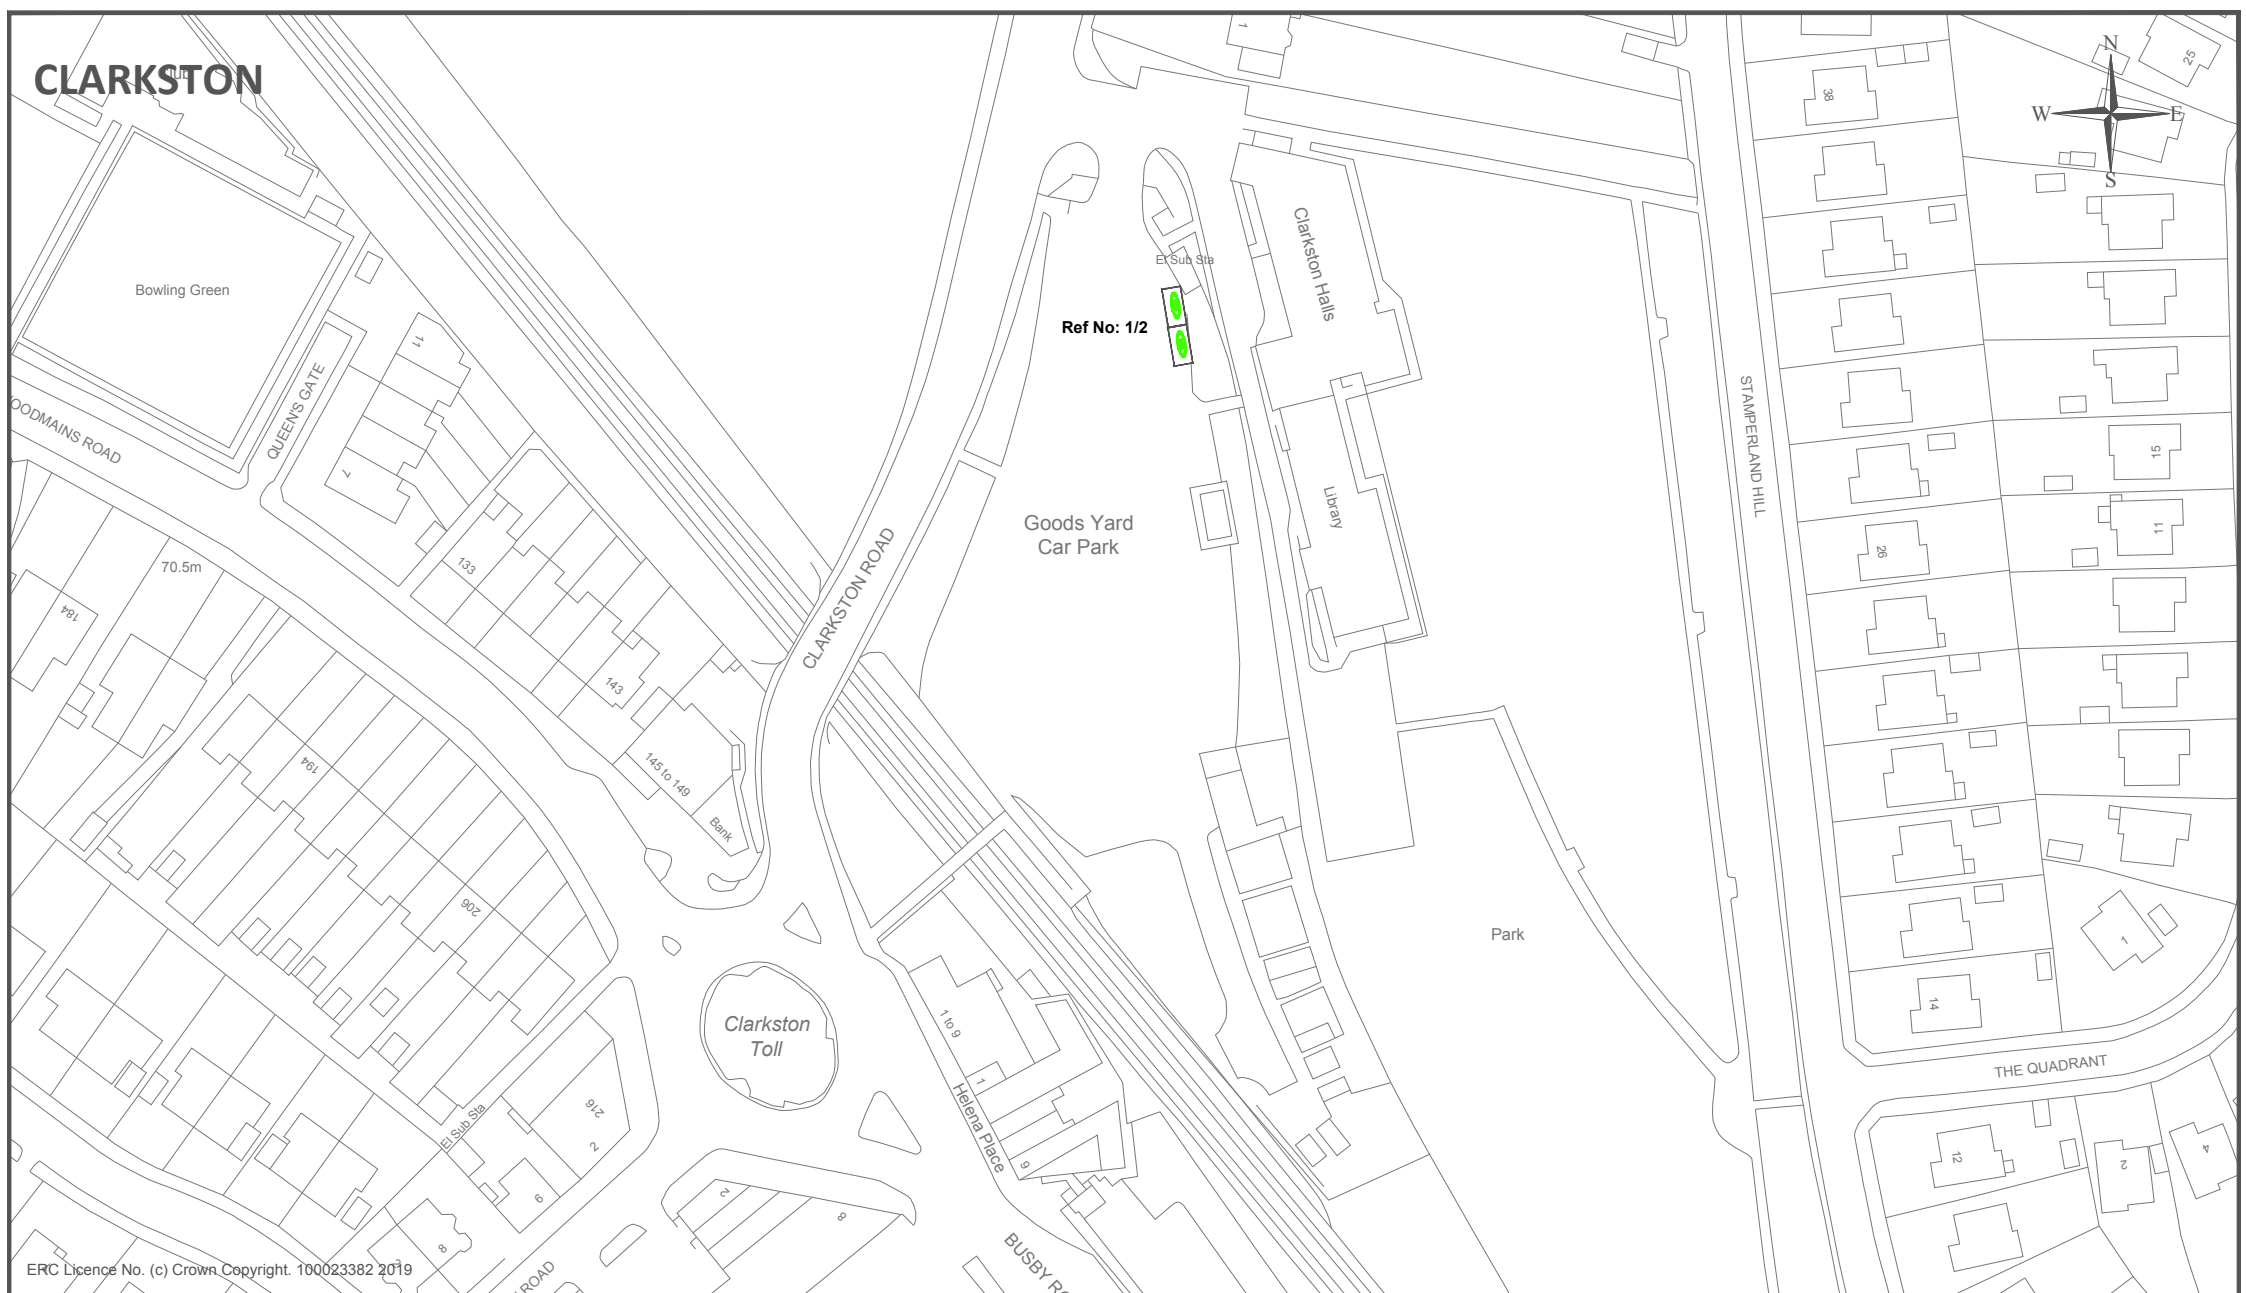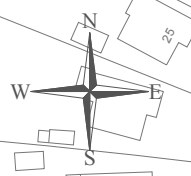

Ref No: 1/2



ERC Licence No. (c) Crown Copyright. 100023382 2019

Drawing Info.

Location: Goods Yard Car Park, Clarkston Road, Clarkston,
Ref: No: 2/9
No of EVC Places: 2
Type of Charger: Rapid Charging
Output: 50 kW

EAST RENFREWSHIRE COUNCIL - ENVIRONMENT DEPARTMENT
 Roads & Transportation Service - 2 Spiersbridge Way,
 Spiersbridge Business Park, Thornliebank, G46 8NG
 Head of Service - P. Daws

Drawing Title		Date	
The East Renfrewshire Council (Electric Vehicle Charging Place) (On-Street & Off-Street Car Parks) Order 20[**]		DEC 2019	
		Scale	
Not to scale			
Dwg No.	EN-58-40-337 (2/9)	Rev.	-
Dwg By	PAD	Checked By	
File Ref.	EN-58-40-337		

