

The East Renfrewshire Council
(Alloway Drive, Turnberry Drive &
Dunure Drive, Newton Mearns)
(Temporary Restriction to Use of Road)
Order 2020



On the 4 September 2020 East Renfrewshire Council made the above named Order under Section 14 of the Road Traffic Regulation Act 1984, as amended by the Road Traffic (Temporary Restrictions) Act 1991, in terms of which use of a section of the following road, by the undernoted classes of vehicle will be prohibited within the stated period of time.

(Note that the order will be in effect only when indicated by the display of appropriate signs in accordance with the Traffic Signs Regulations and General Directions 2016).

Effects of the Restrictions: TEMPORARY ROAD CLOSURES (TO BE IMPLEMENTED IN 4 PHASES)

Road Restricted: ALLOWAY DRIVE, TURNBERRY DRIVE & DUNURE DRIVE, NEWTON MEARNES

Extents of Restriction:
ALLOWAY DRIVE:
 ITS FULL LENGTH, FROM BROOM ROAD EAST TO TURNBERRY DRIVE (INCLUDING SIDE ROAD JUNCTIONS)
TURNBERRY DRIVE:
 ITS FULL LENGTH FROM BROOM ROAD EAST TO DUNURE DRIVE (INCLUDING SIDE ROAD JUNCTIONS)
DUNURE DRIVE:
 ITS FULL LENGTH, FROM MEARNES ROAD TO TURNBERRY DRIVE (INCLUDING SIDE ROAD JUNCTIONS)

Reason for the Restrictions: TO FACILITATE THE SAFE OPERATION OF ESSENTIAL CARRIAGEWAY RESURFACING WORKS

Proposed Duration of Works: FROM MONDAY 5 OCTOBER UNTIL FRIDAY 30 OCTOBER 2020. **The closures are anticipated to be in force only during the Contractor's working hours of 0900 and 1600 and there is no planned week-end working.**

Max Duration of Restrictions: THE RESTRICTIONS AUTHORISED BY THIS ORDER REMAIN VALID FOR A MAXIMUM PERIOD OF 18 MONTHS FROM THE DATE THE ORDER WAS MADE, AS PRESCRIBED BY LEGISLATION.

Classes of Vehicle Prohibited: ALL - EXCEPT VEHICLES ASSOCIATED WITH THE WORKS AND EMERGENCY VEHICLES ATTENDING AN INCIDENT. ACCESS TO PROPERTIES WITHIN THE EXTENTS OF THE CLOSURE MAY BE PERMITTED BY THE CONTRACTOR ON SITE WHEN IT IS POSSIBLE TO DO SO IN CONJUNCTION WITH THE WORKS GOING ON AT THE TIME. PEDESTRIAN ACCESS WILL BE MAINTAINED AT ALL TIMES.


Diversion Routes:

PHASE	SECTION OF ROAD CLOSED	DIVERSION ROUTES
1	ALLOWAY DRIVE FROM IT JUNCTION WITH BROOM ROAD EAST 250 METRES OR THEREBY NORTH WARDS TO A POINT APPROXIMATELY 45 METRES SOUTH OF ITS JUNCTION WITH MAYBOLE CRESCENT.	BROOM ROAD EAST – TURNBERRY DRIVE ALLOWAY DRIVE AND VICE VERSA
2	ALLOWAY DRIVE FROM A POINT APPROXIMATELY 45 METRES SOUTH OF ITS JUNCTION WITH MAYBOLE CRESCENT TO ITS JUNCTION WITH TURNBERRY DRIVE	ALLOWAY DRIVE – BROOM ROAD EAST – TURNBERRY DRIVE AND VICE VERSA
3	DUNURE DRIVE ITS FULL LENGTH, FROM MEARNES ROAD TO TURNBERRY DRIVE TURNBERRY DRIVE FROM DUNURE DRIVE TO AND INCLUDING ITS JUNCTION WITH CULZEAN CRESCENT	MEARNES ROAD – BROOM ROAD EAST – TURNBERRY DRIVE AND VICE VERSA ALLOWAY DRIVE – BROOM ROAD EAST – TURNBERRY DRIVE AND VICE-VERSA.
4	TURNBERRY DRIVE FROM CULZEAN CRESCENT TO BROOM ROAD EAST	BROOM ROAD EAST – MEARNES ROAD – DUNURE DRIVE TURNBERRY DRIVE AND VICE-VERSA BROOM ROAD EAST – ALLOWAY DRIVE – TURNBERRY DRIVE AND VICE-VERSA




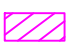
Approved:
 J Corrie
 Roads and Transportation Controller

Enquiries To:
 roads@eastrenfrewshire.gov.uk

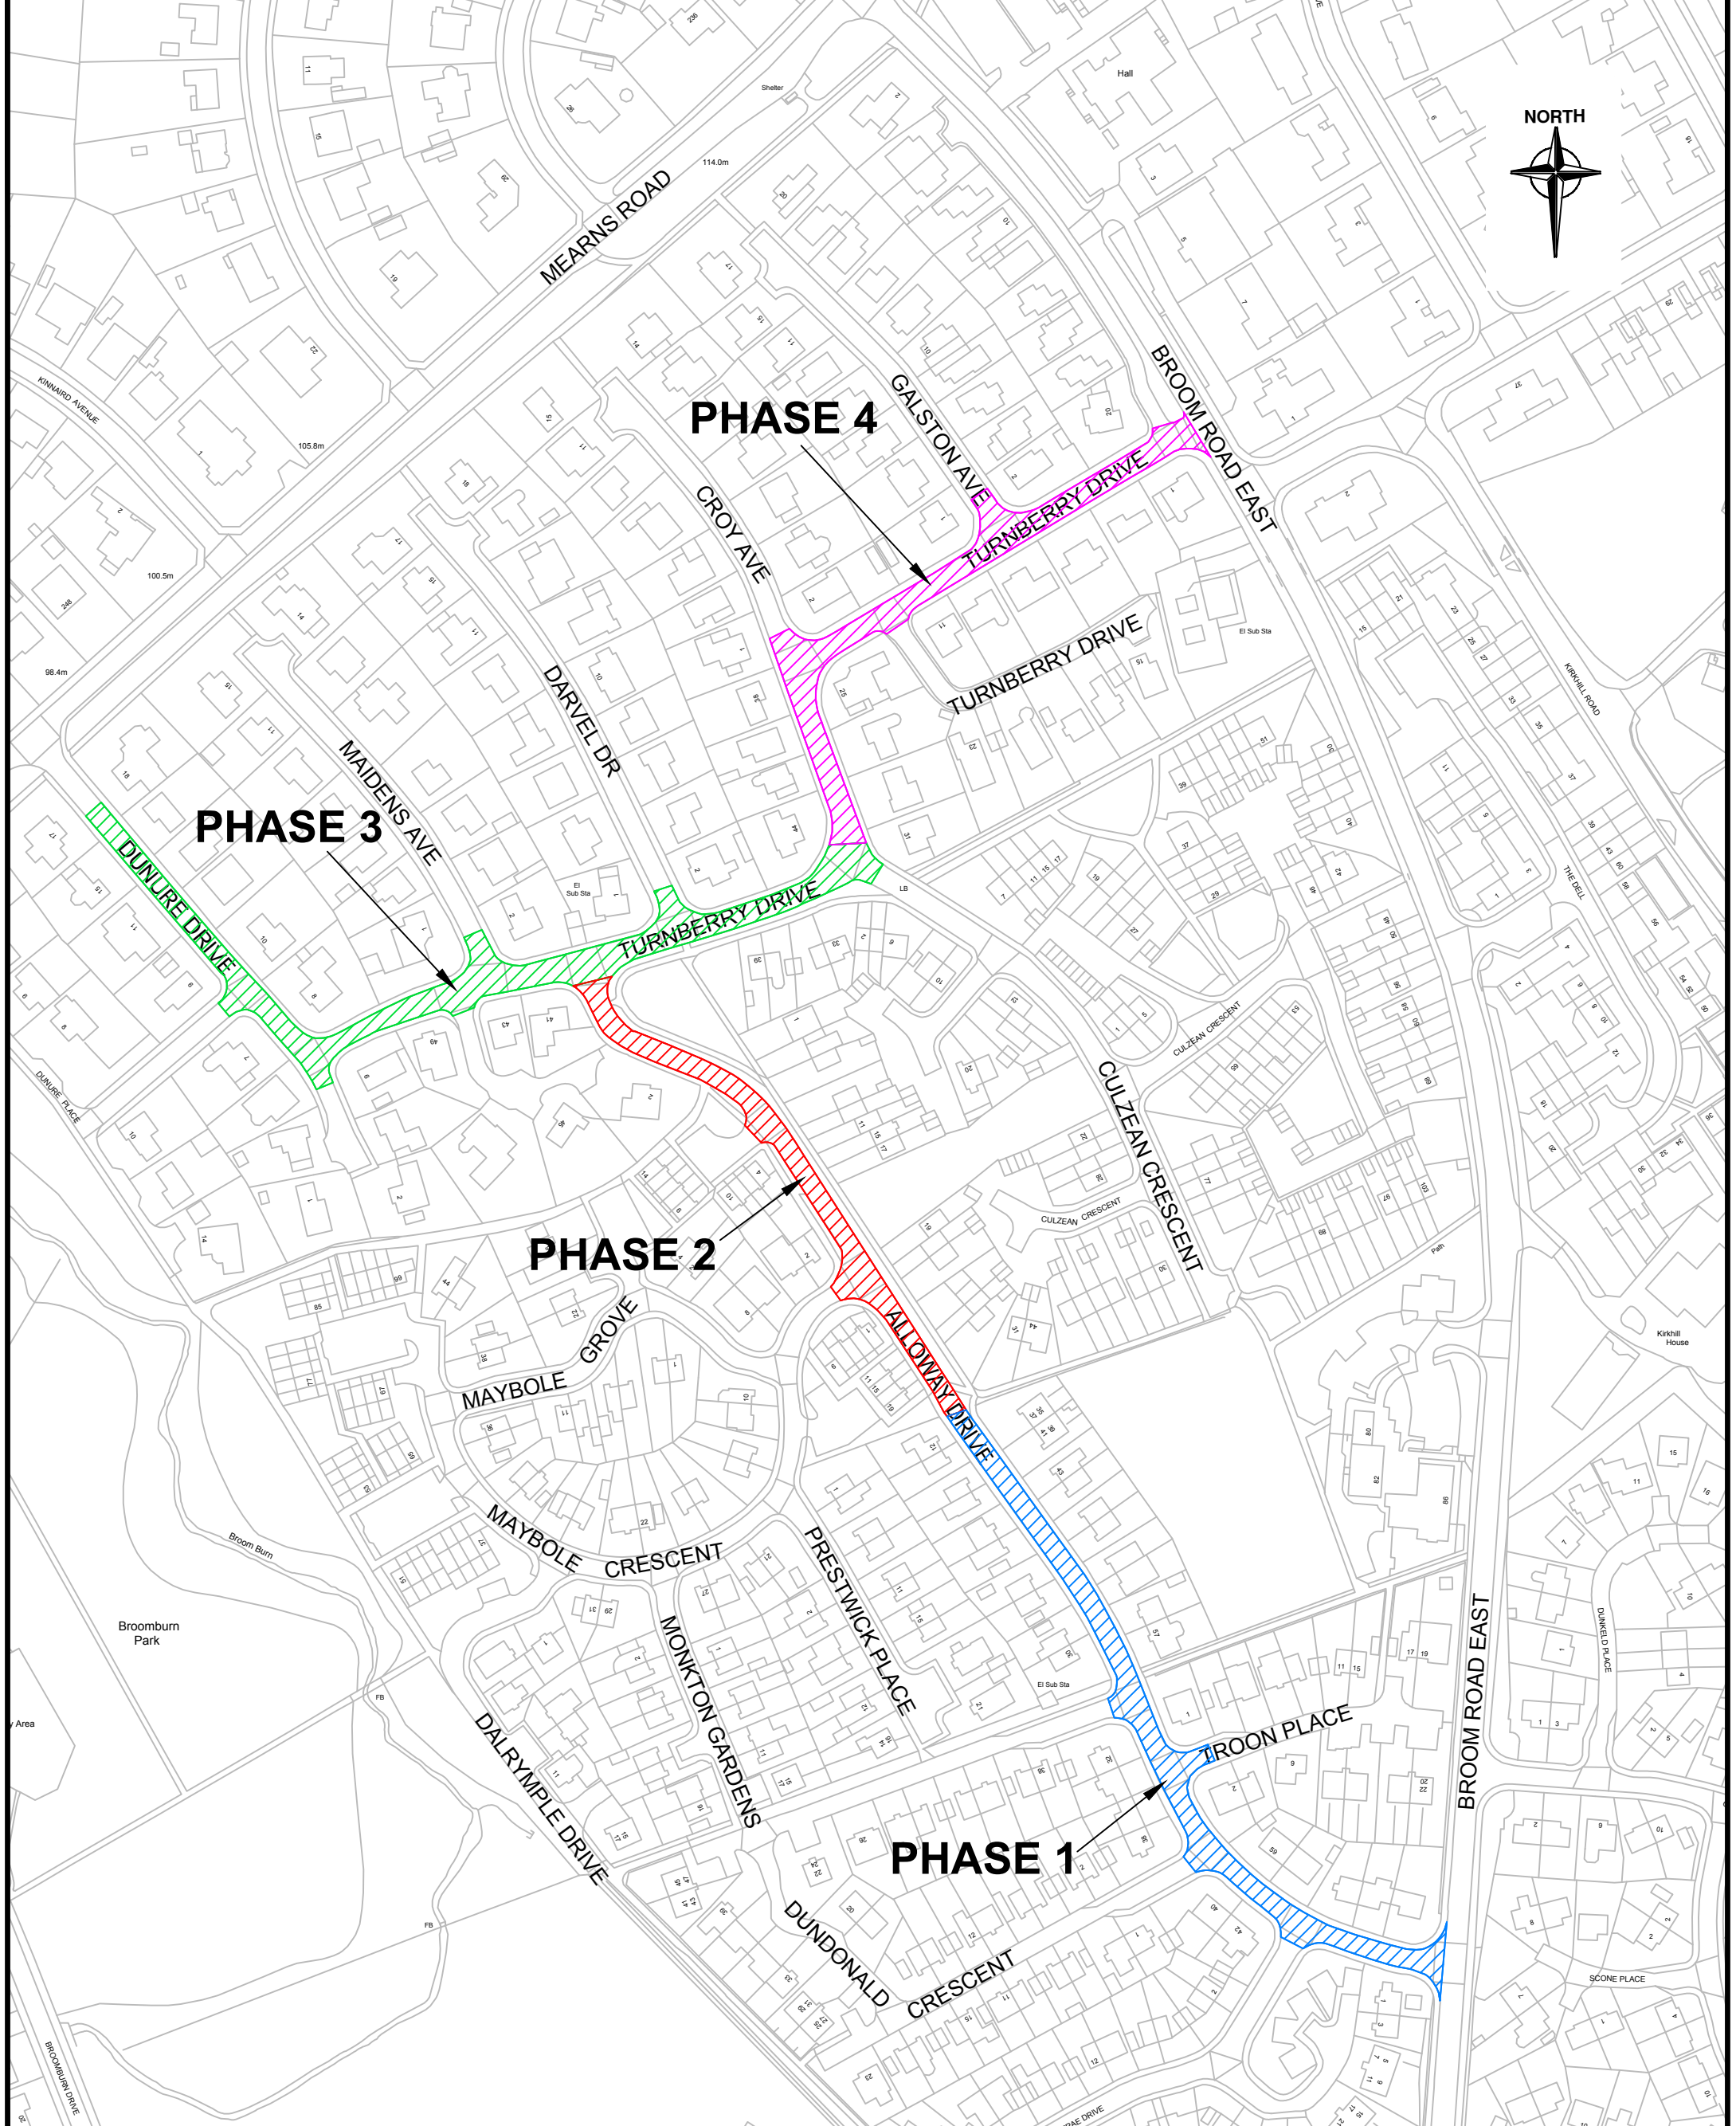SEE ATTACHED PHASING AND DIVERSION ROUTE PLANS



Drawing Info.

	Phase 1		Phase 3
	Phase 2		Phase 4


Revision.



Reproduced from the Ordnance Survey Mapping with the permission of Her Majesty's Stationary Office (C) Crown Copyright.
 Unauthorised reproduction infringes Crown Copyright and may lead to prosecution or civil proceedings. ERC Licence No. (c) Crown Copyright. 100023382 20019

East Renfrewshire Council - Environment Department
 Roads & Transportation Service - 2 Spiersbridge Way, Spiersbridge Business Park, Thornliebank, G46 8NG
 Head of Service: Phil Daws

Drawing Title		Date	
ALLOWAY DRIVE & TURNBERRY DRIVE, NEWTON MEARNS - CARRIAGEWAY RESURFACING PHASING		6/08/20	
Dwg No. 09/227-02		Scale	
		NTS	
Dwg By HT	Checked By OB		
Revision.	File Ref. 09/227		

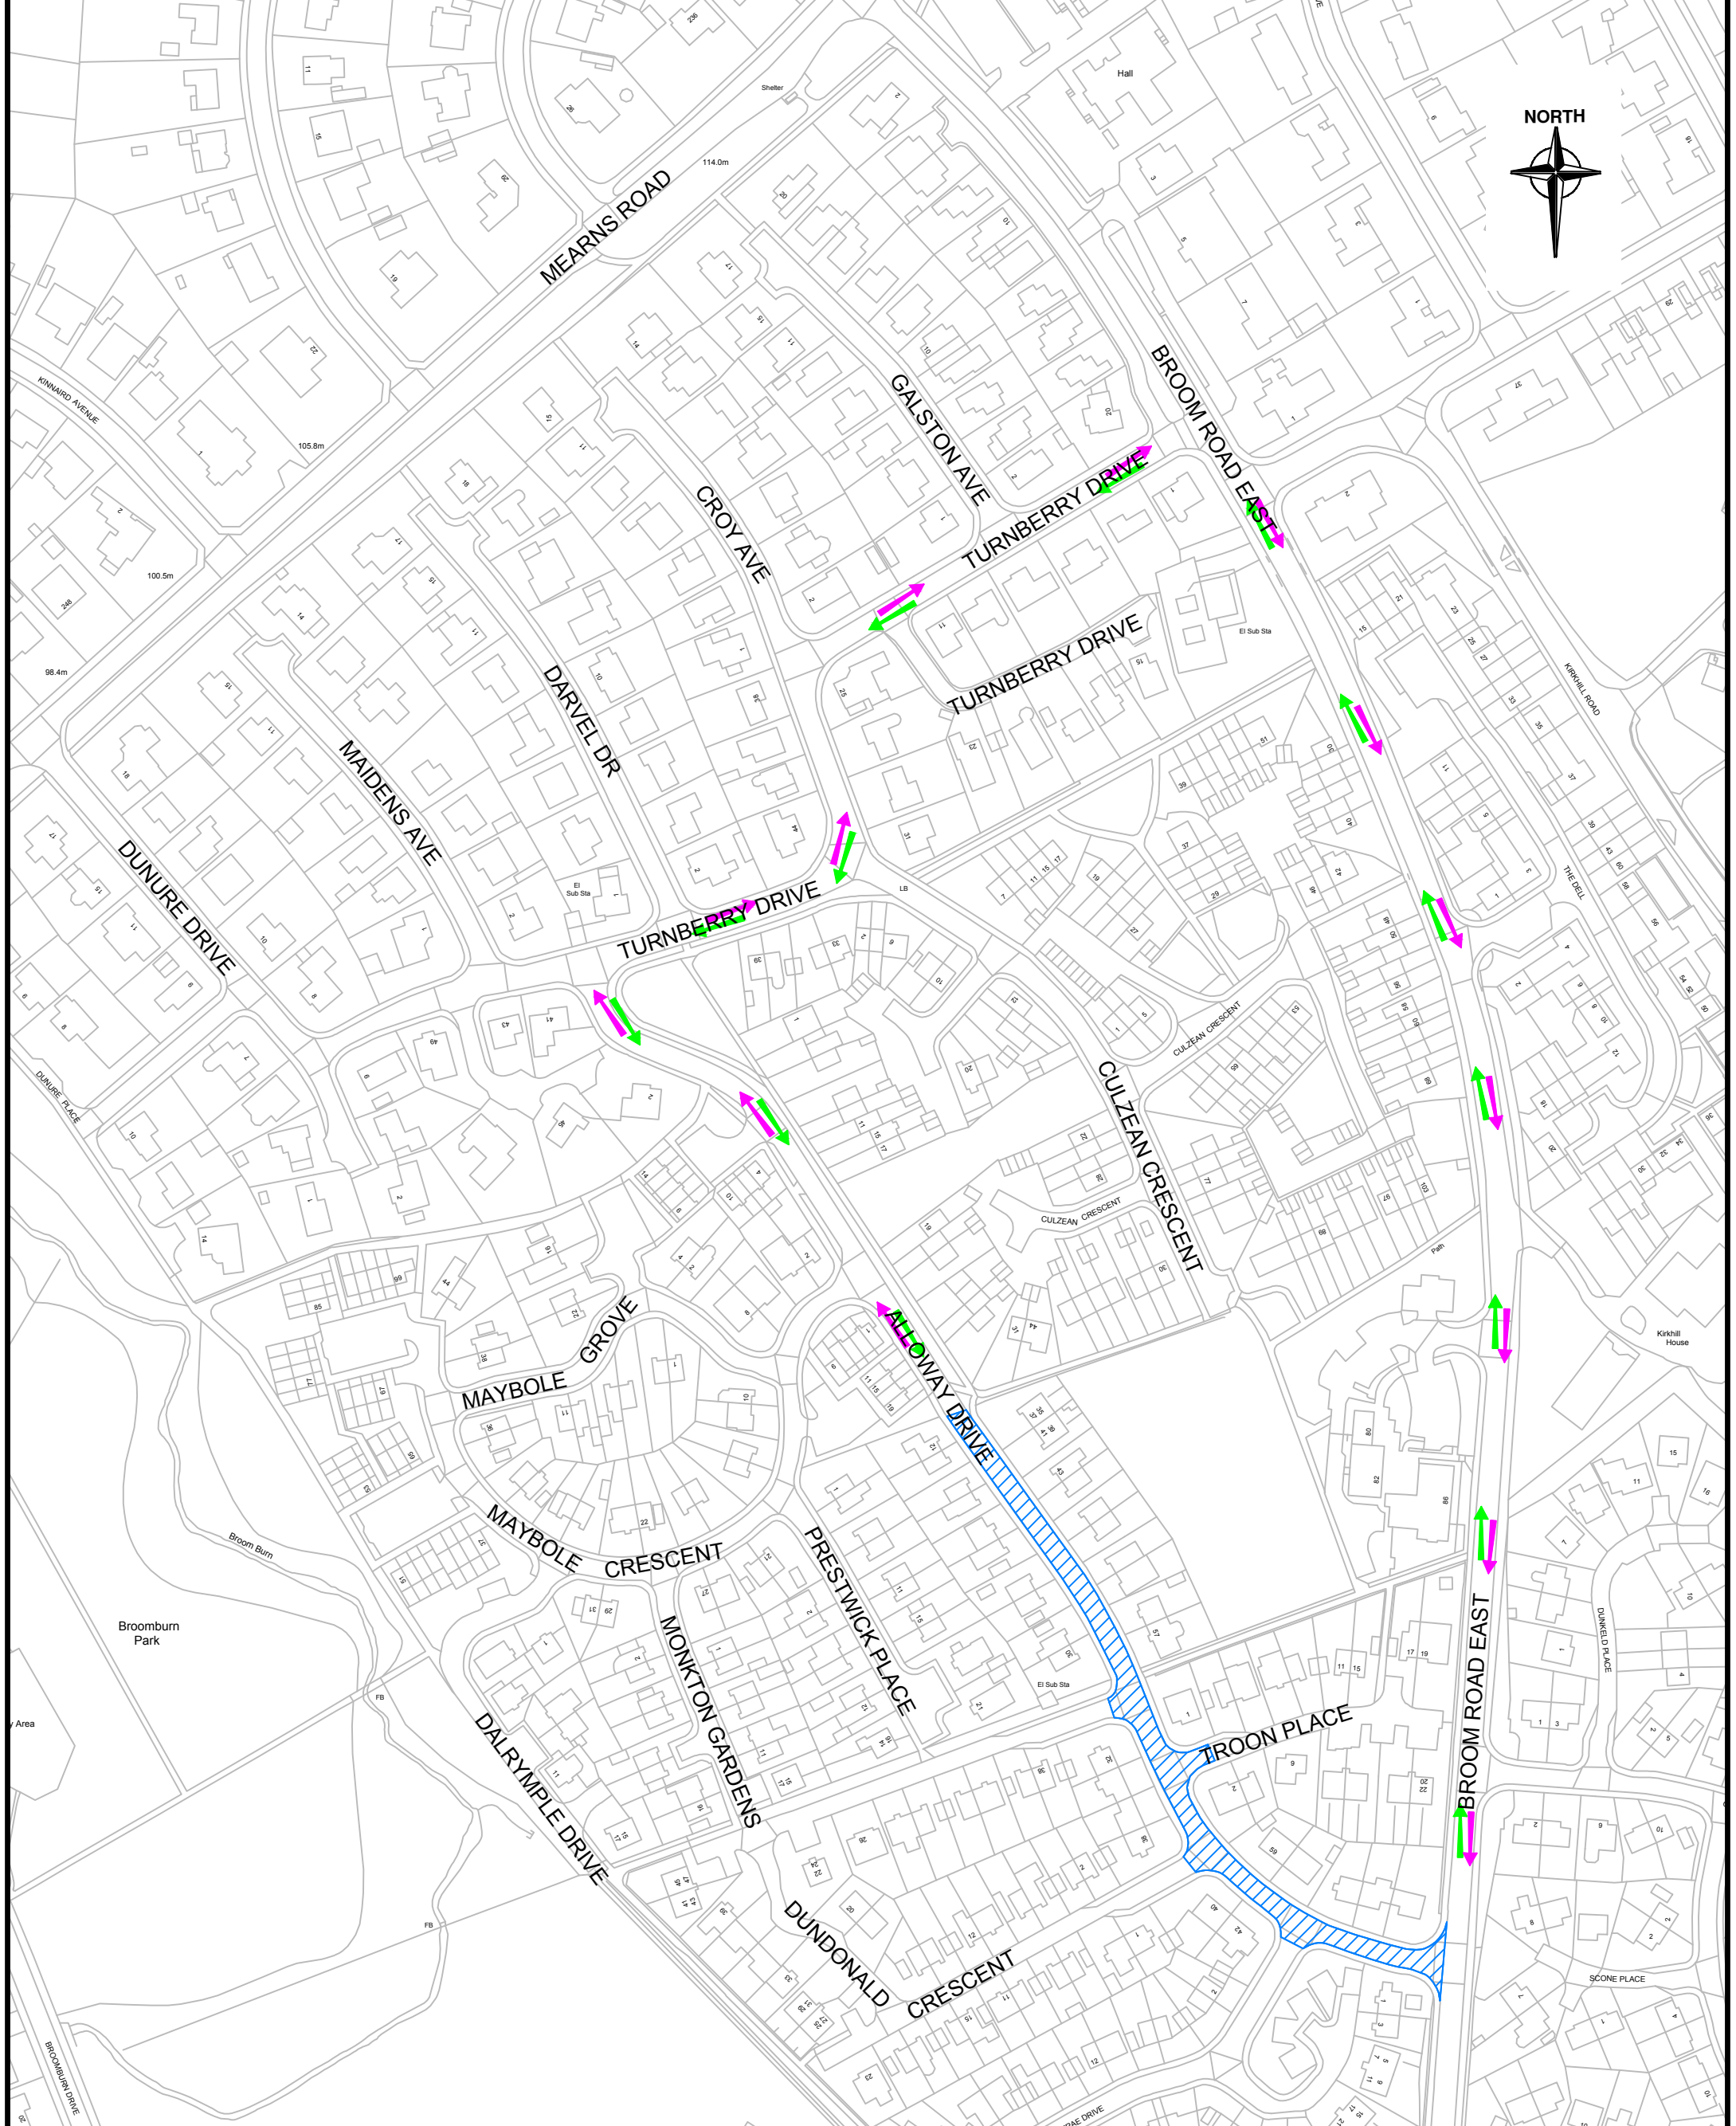



Drawing Info.  Diversion Route


Revision.

Reproduced from the Ordnance Survey Mapping with the permission of Her Majesty's Stationary Office (C) Crown Copyright.
 Unauthorised reproduction infringes Crown Copyright and may lead to prosecution or civil proceedings. ERC Licence No. (c) Crown Copyright. 100023382 20019

East Renfrewshire Council - Environment Department


Roads & Transportation Service - 2 Spiersbridge Way, Spiersbridge Business Park, Thornliebank, G46 8NG
 Head of Service: Phil Daws



Drawing Title
 ALLOWAY DRIVE & TURNBERRY DRIVE, NEWTON MEARNS - CARRIAGEWAY
 RESURFACING PHASE 1 INDICATIVE TRAFFIC MANAGEMENT

Date 7/08/20
Scale NTS

Dwg No. 09/227-05 **Dwg By** HT **Checked By** DB
Revision. **File Ref.** 09/227

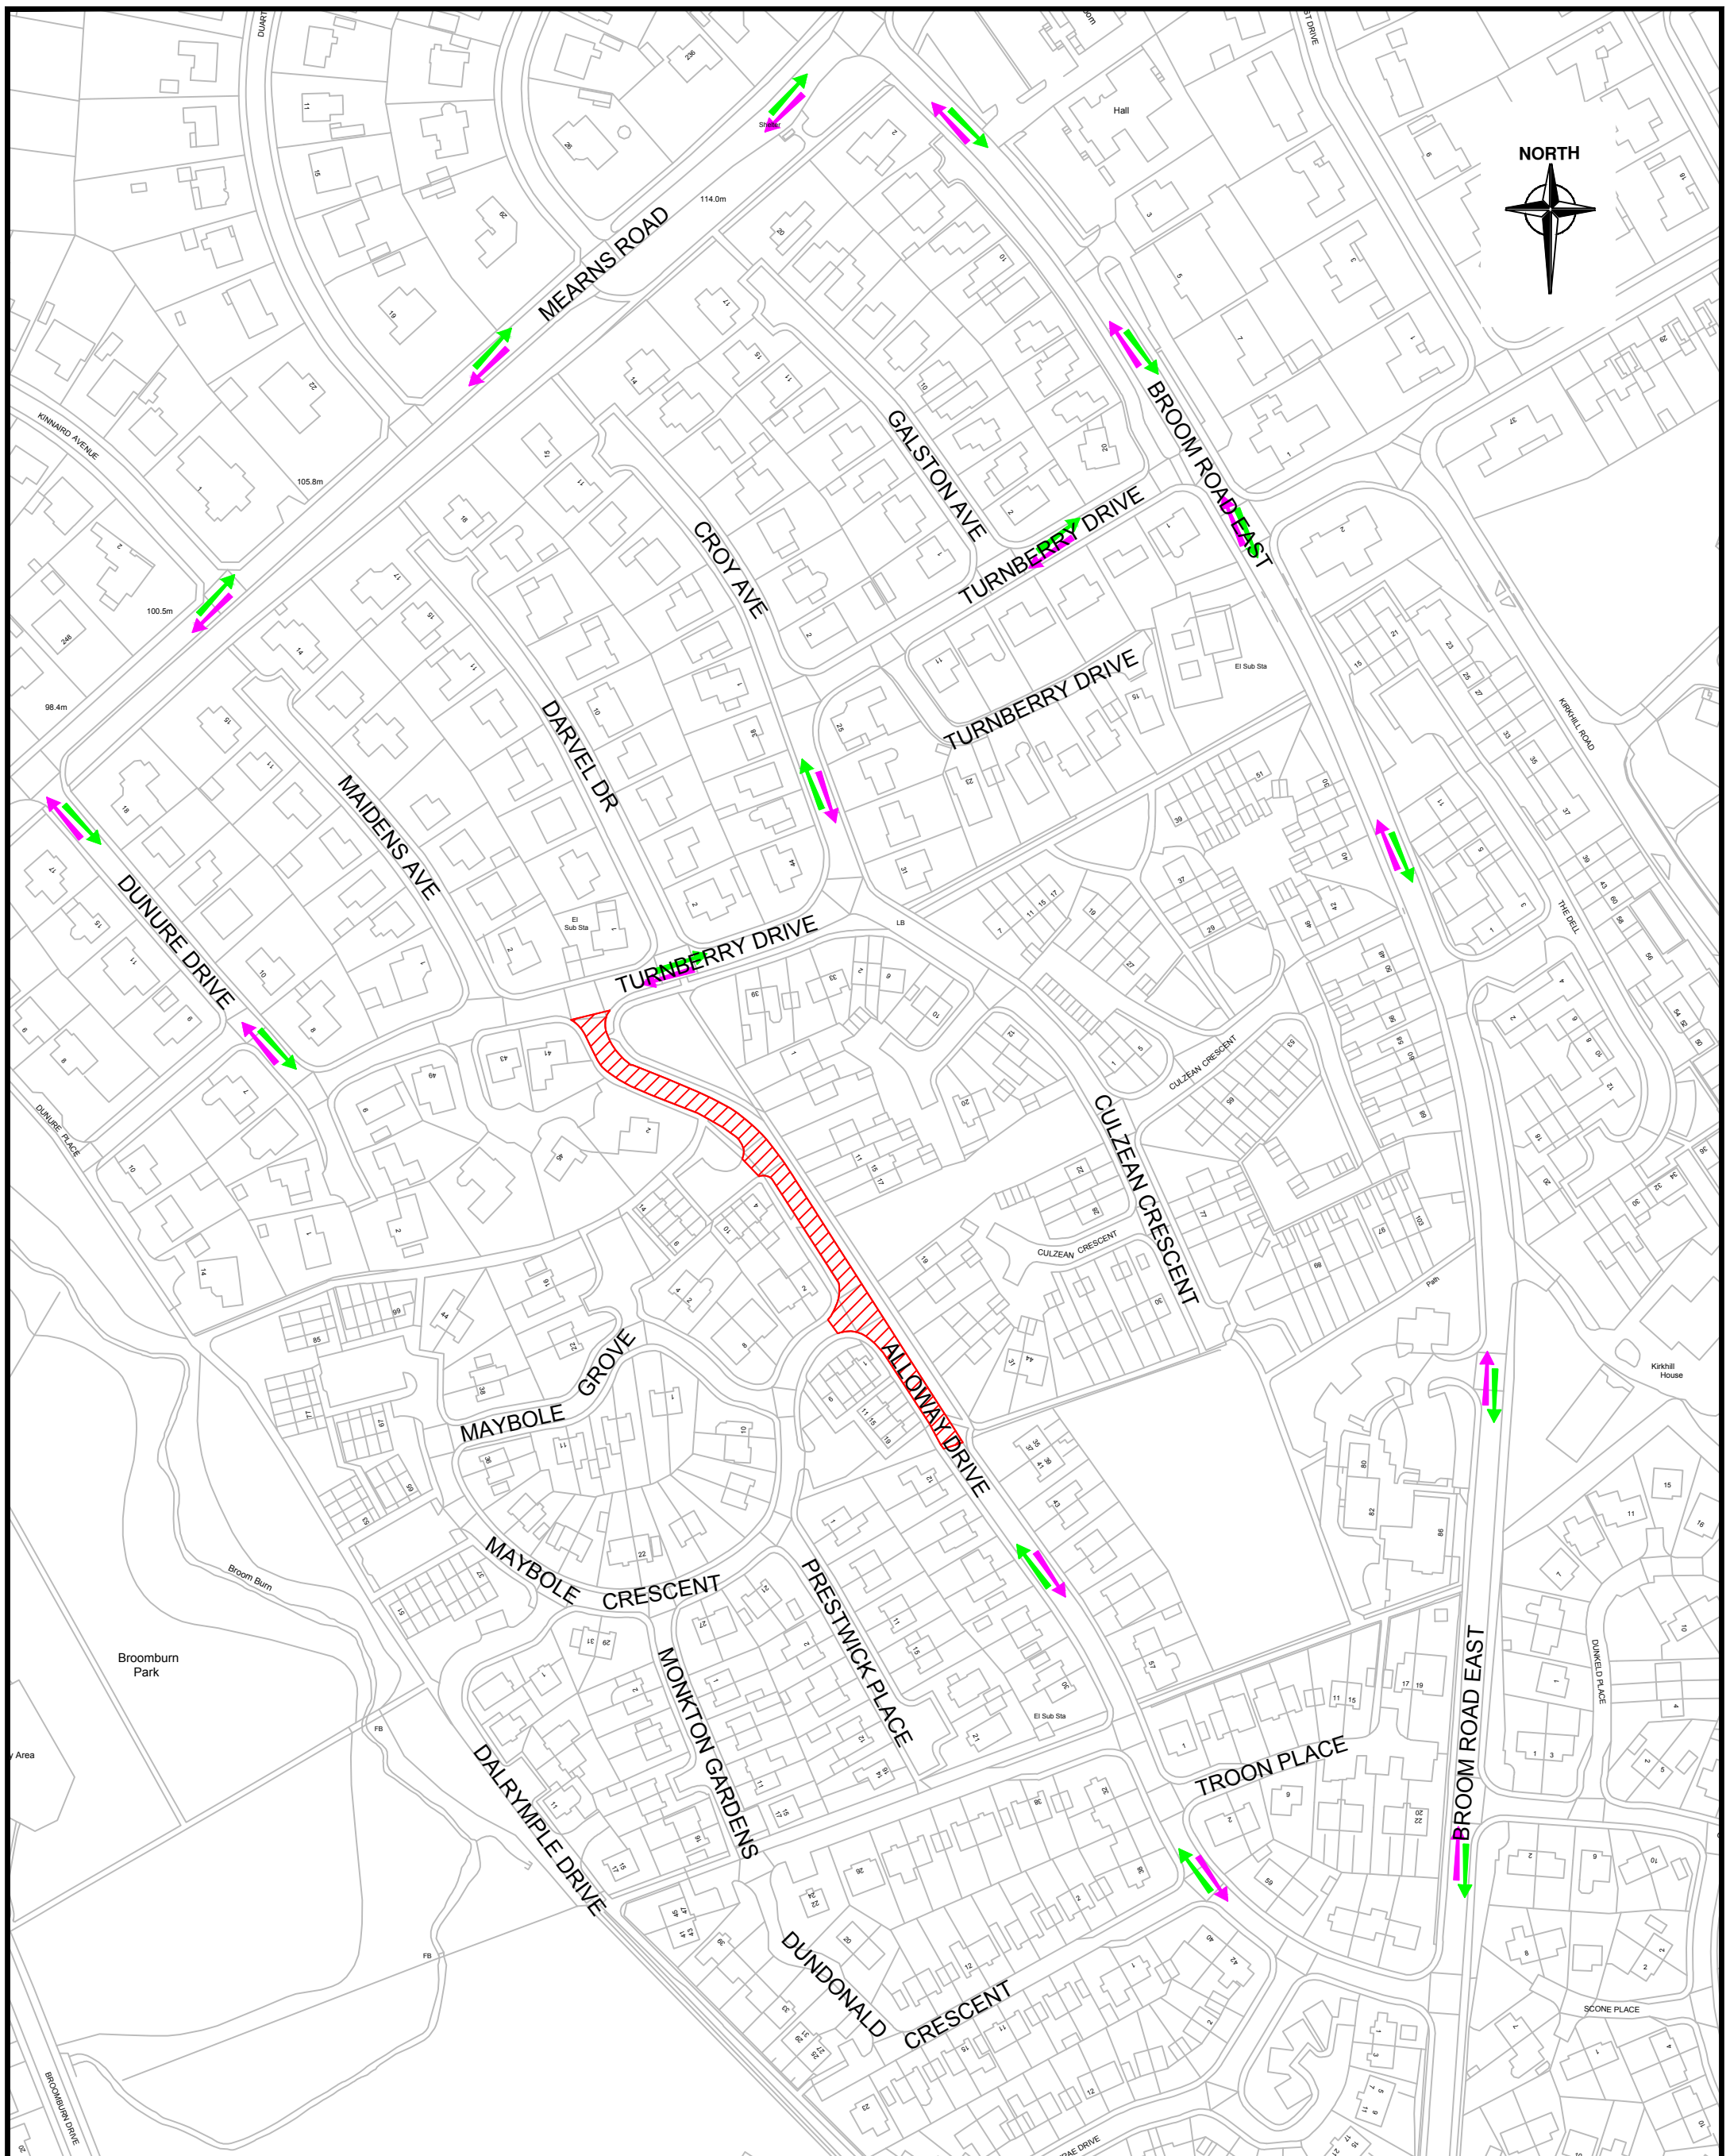



Drawing Info.  Diversion Route


Revision.

Reproduced from the Ordnance Survey Mapping with the permission of Her Majesty's Stationary Office (C) Crown Copyright.
 Unauthorised reproduction infringes Crown Copyright and may lead to prosecution or civil proceedings. ERC Licence No. (c) Crown Copyright. 100023382 20019

East Renfrewshire Council - Environment Department

Roads & Transportation Service - 2 Spiersbridge Way, Spiersbridge Business Park, Thornliebank, G46 8NG
 Head of Service: Phil Daws

Drawing Title
 ALLOWAY DRIVE & TURNBERRY DRIVE, NEWTON MEARNS - CARRIAGEWAY
 RESURFACING PHASE 2 INDICATIVE TRAFFIC MANAGEMENT


Date 7/08/20
Scale NTS

Dwg No. 09/227-06 **Dwg By** HT **Checked By** DB
Revision. **File Ref.** 09/227





Drawing Info.

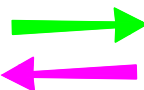

Diversion Route

Revision.

Reproduced from the Ordnance Survey Mapping with the permission of Her Majesty's Stationary Office (C) Crown Copyright.
 Unauthorised reproduction infringes Crown Copyright and may lead to prosecution or civil proceedings. ERC Licence No. (c) Crown Copyright. 100023382 20019

East Renfrewshire Council - Environment Department

Roads & Transportation Service - 2 Spiersbridge Way, Spiersbridge Business Park, Thornliebank, G46 8NG
 Head of Service: Phil Daws

Drawing Title

ALLOWAY DRIVE & TURNBERRY DRIVE, NEWTON MEARNs - CARRIAGEWAY
 RESURFACING PHASE 3 INDICATIVE TRAFFIC MANAGEMENT

Date

7/08/20

Scale

NTS

Dwg No.

09/227-07

Dwg By

HT

Checked By


DB



Revision.

File Ref.

09/227

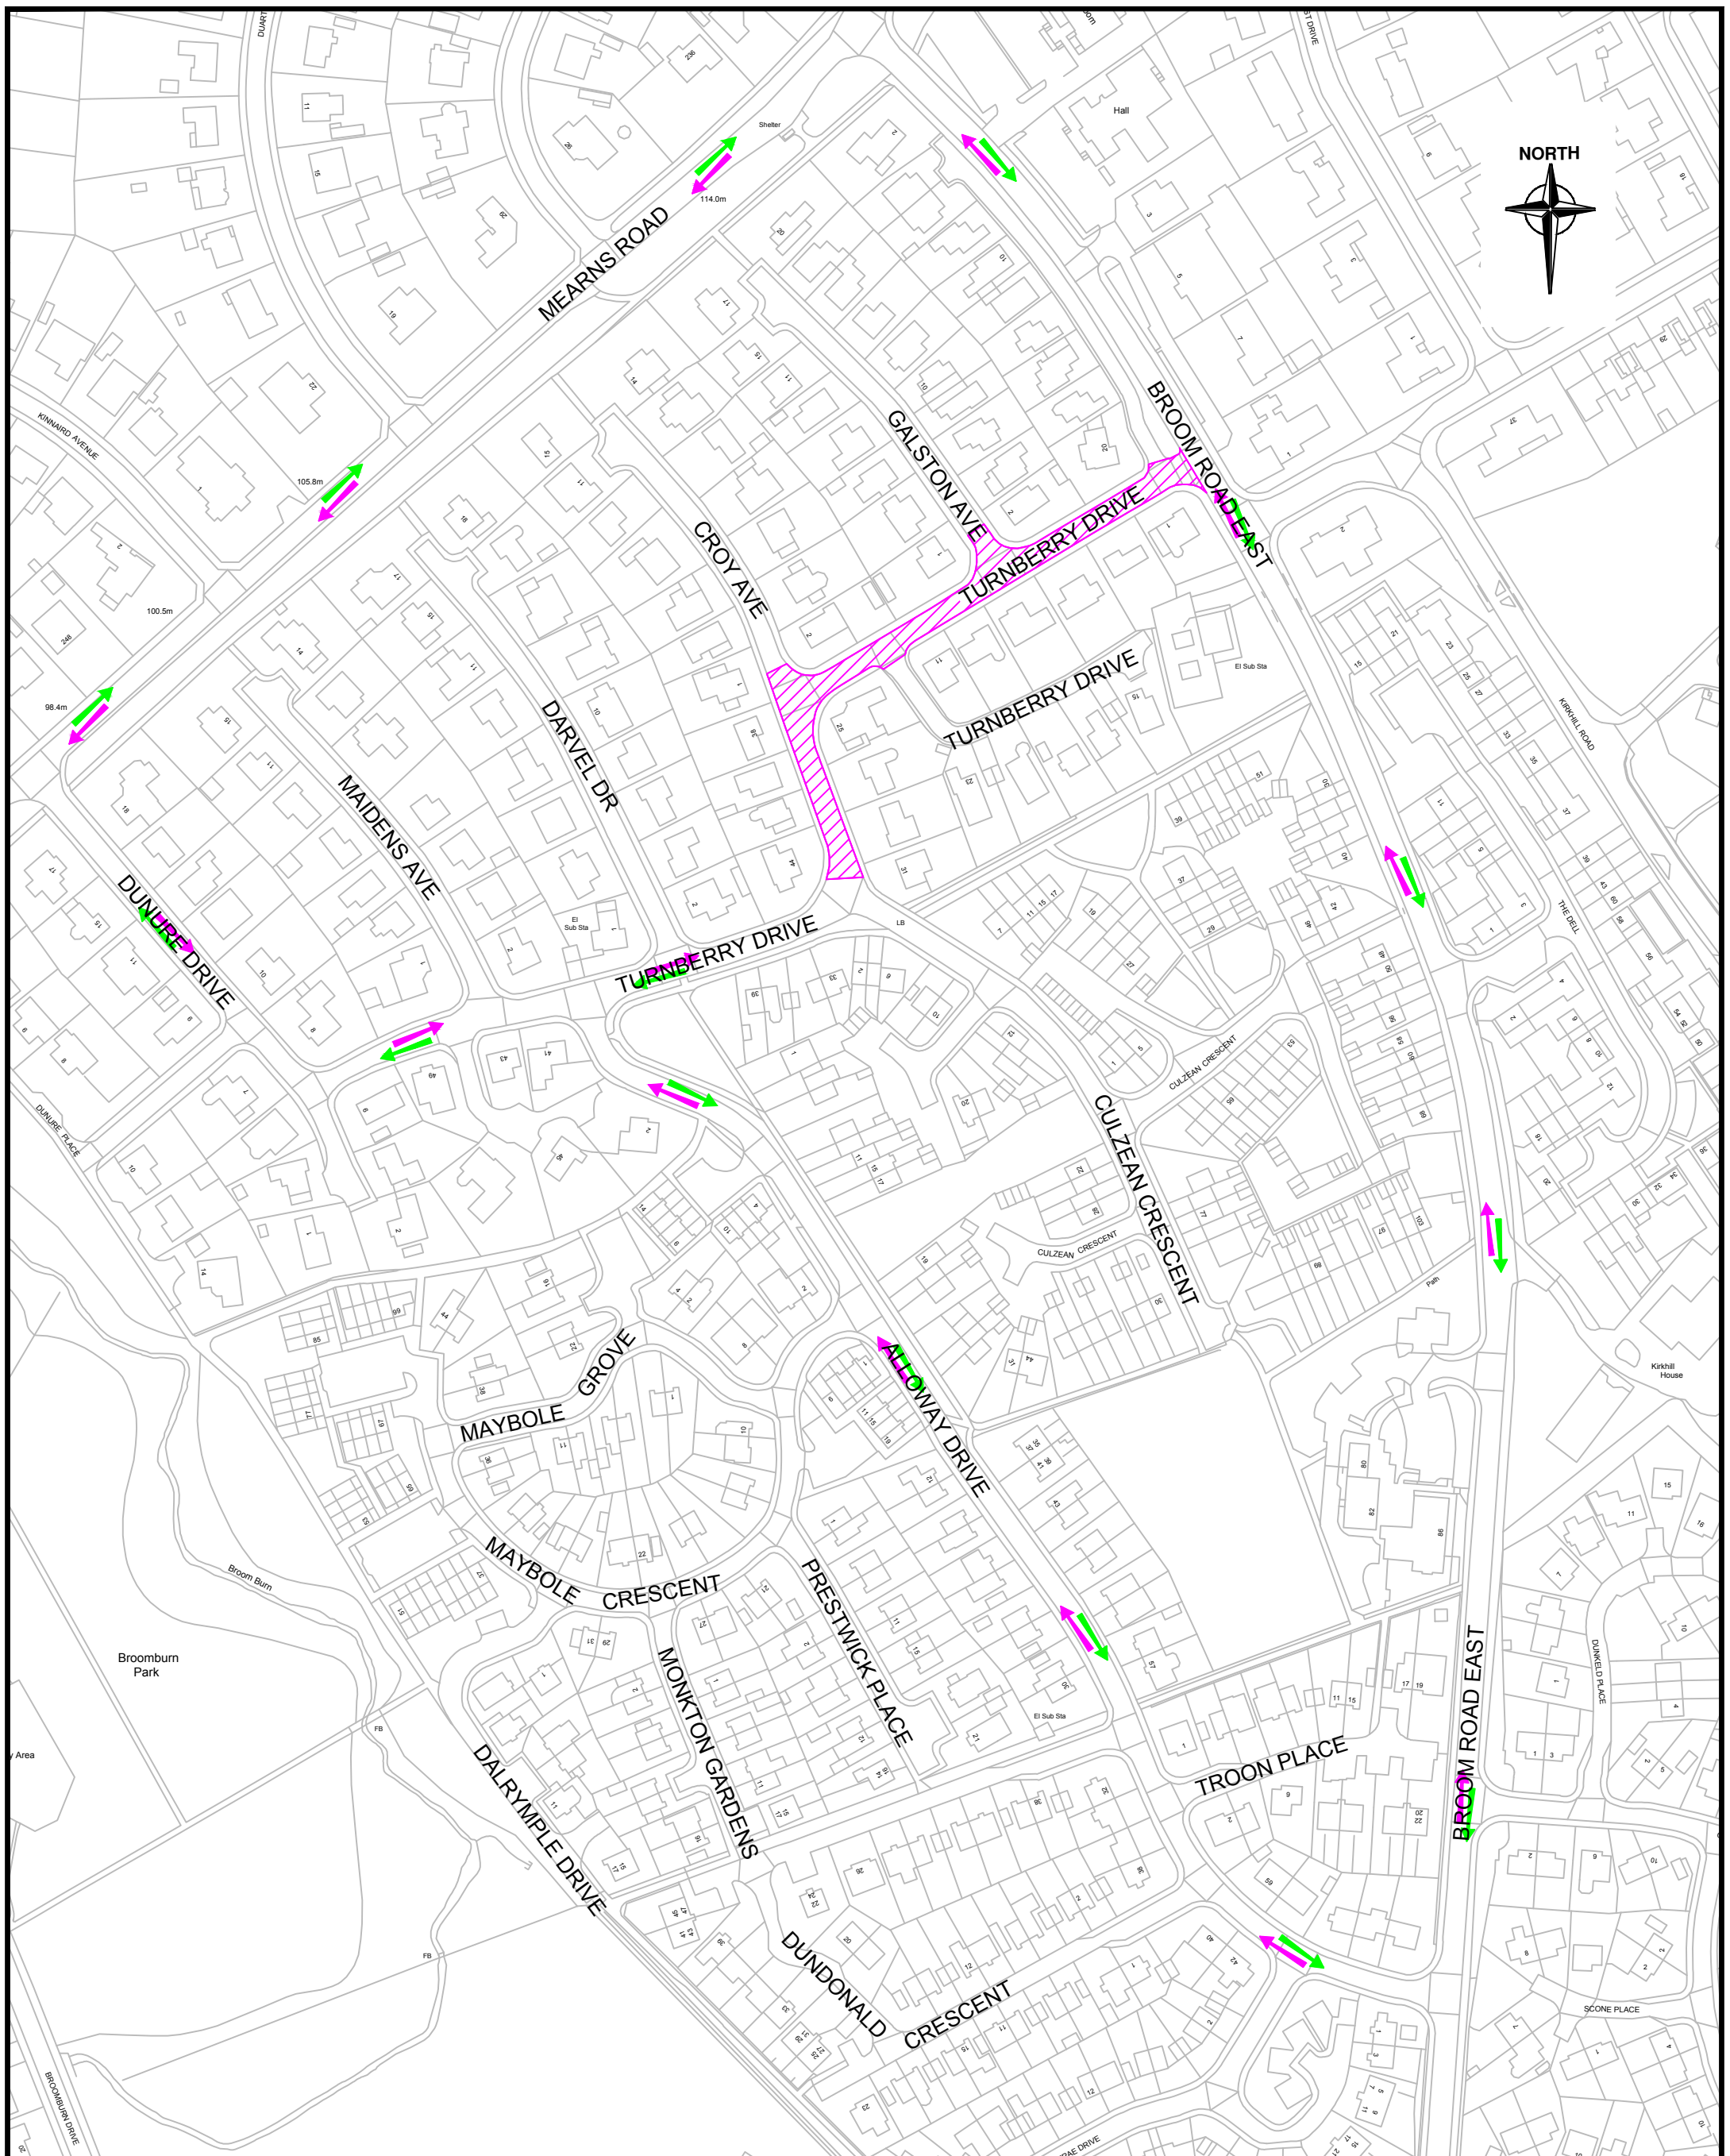



Drawing Info.  Diversion Route


Revision.

Reproduced from the Ordnance Survey Mapping with the permission of Her Majesty's Stationary Office (C) Crown Copyright.
 Unauthorised reproduction infringes Crown Copyright and may lead to prosecution or civil proceedings. ERC Licence No. (c) Crown Copyright. 100023382 20019

East Renfrewshire Council - Environment Department

Roads & Transportation Service - 2 Spiersbridge Way, Spiersbridge Business Park, Thornliebank, G46 8NG
 Head of Service: Phil Daws

Drawing Title
 ALLOWAY DRIVE & TURNBERRY DRIVE, NEWTON MEARNS - CARRIAGEWAY
 RESURFACING PHASE 4 INTICATIVE TRAFFIC MANAGEMENT

Date 7/08/20

Scale
 NTS

Dwg No. 09/227-08

Dwg By HT

Checked By DB

Revision.

File Ref. 09/227

