



BARRHEAD

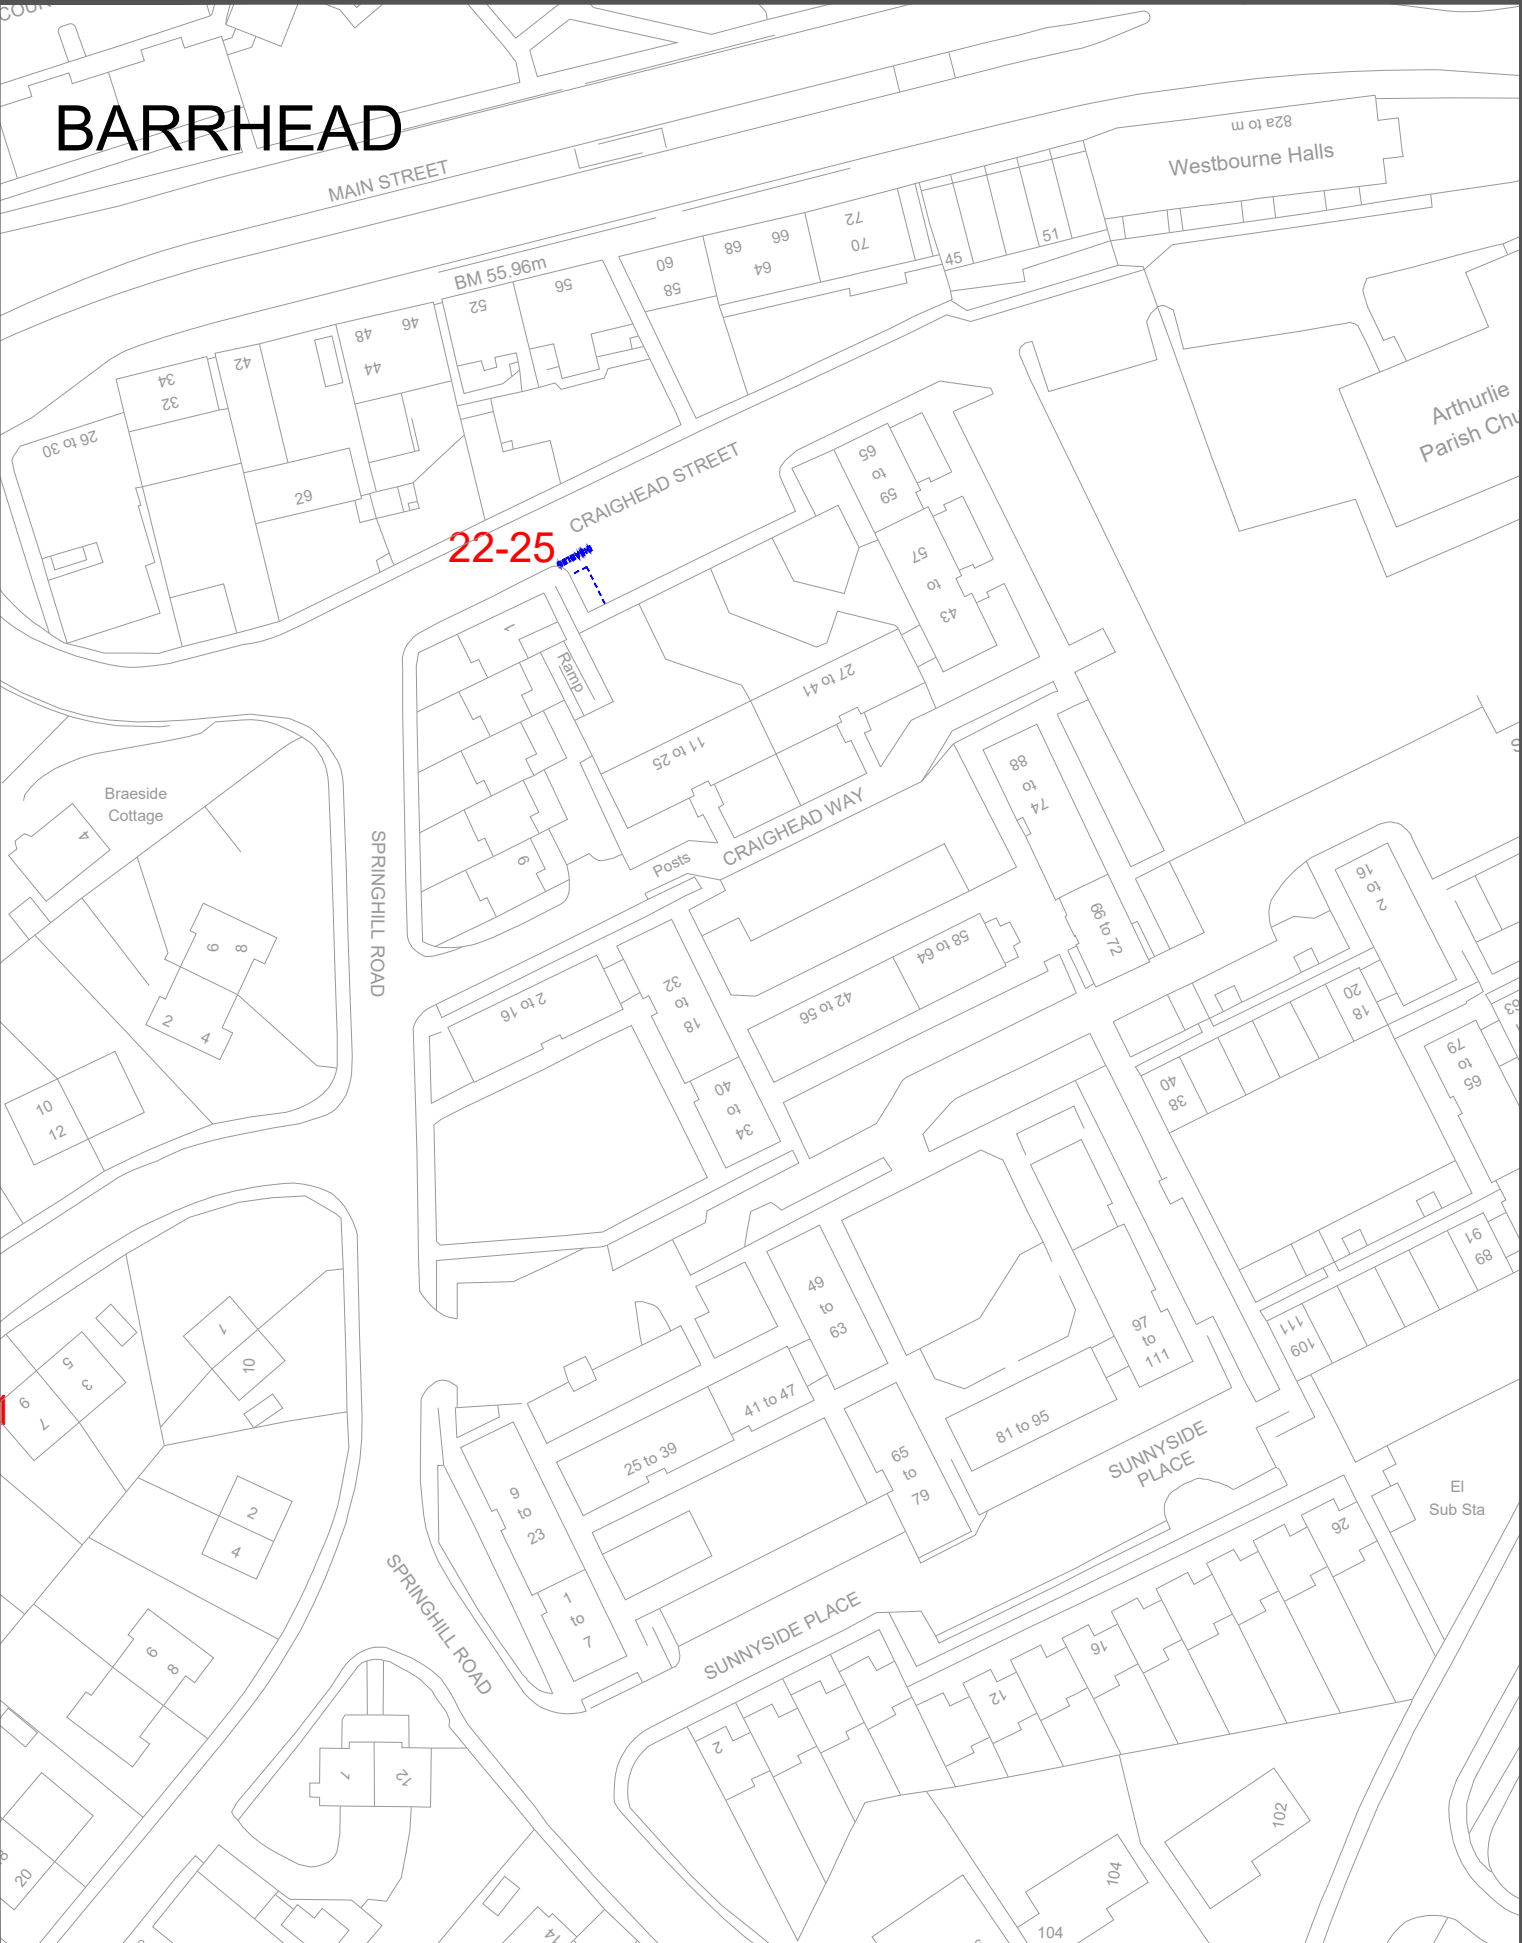

Drawing Info.

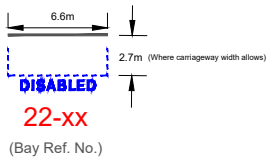

EAST RENFREWSHIRE COUNCIL - ENVIRONMENT DEPARTMENT

Roads Service - 2 Spiersbridge Way, Spiersbridge Business Park,
Thornliebank, G46 8NG
Head of Service - G. McCARNEY

Drawing Title

The East Renfrewshire Council (Disabled
Persons' Parking Places) (On-Street)
Order 2020
(Amendment No.1)

Date OCT 2022

Scale Not to scale

Dwg No. 22-25

Rev. -


Dwg By PAD

File Ref. EN-58-40-350


Checked By



BARRHEAD

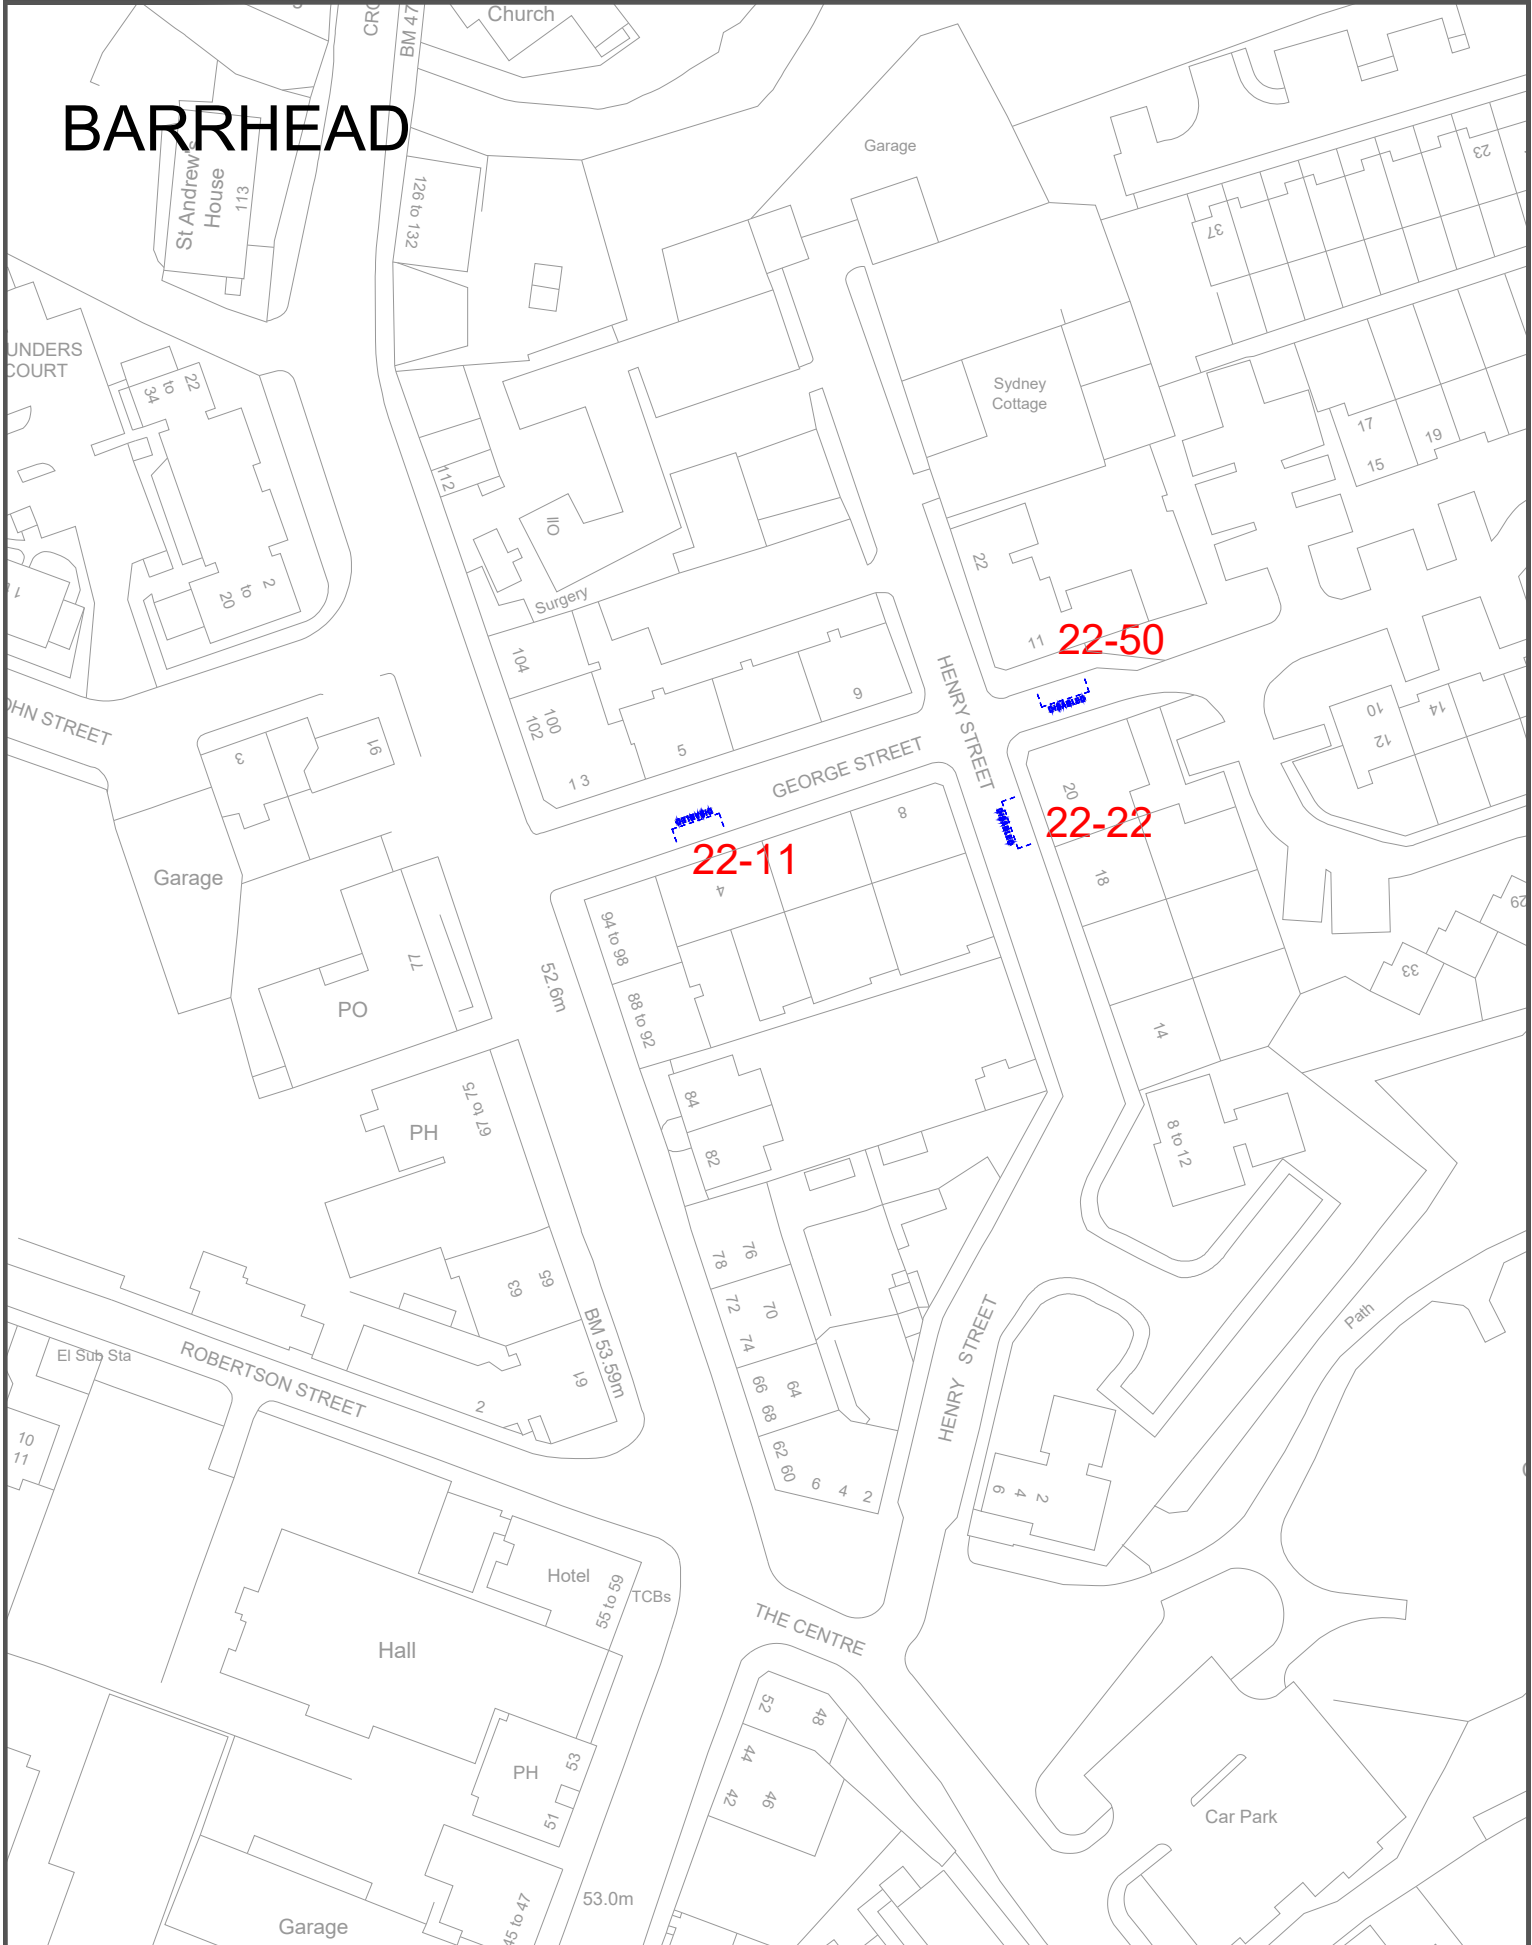

Drawing Info.

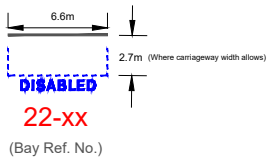

EAST RENFREWSHIRE COUNCIL - ENVIRONMENT DEPARTMENT

Roads Service - 2 Spiersbridge Way, Spiersbridge Business Park,
Thornliebank, G46 8NG
Head of Service - G. McCARNEY

Drawing Title

The East Renfrewshire Council (Disabled
Persons' Parking Places) (On-Street)
Order 2020
(Amendment No.1)

Date OCT 2022

Scale Not to scale

Dwg No. 22-11 + 22-22 + 22-50

Rev. -


Dwg By PAD

File Ref. EN-58-40-350


Checked By



BARRHEAD

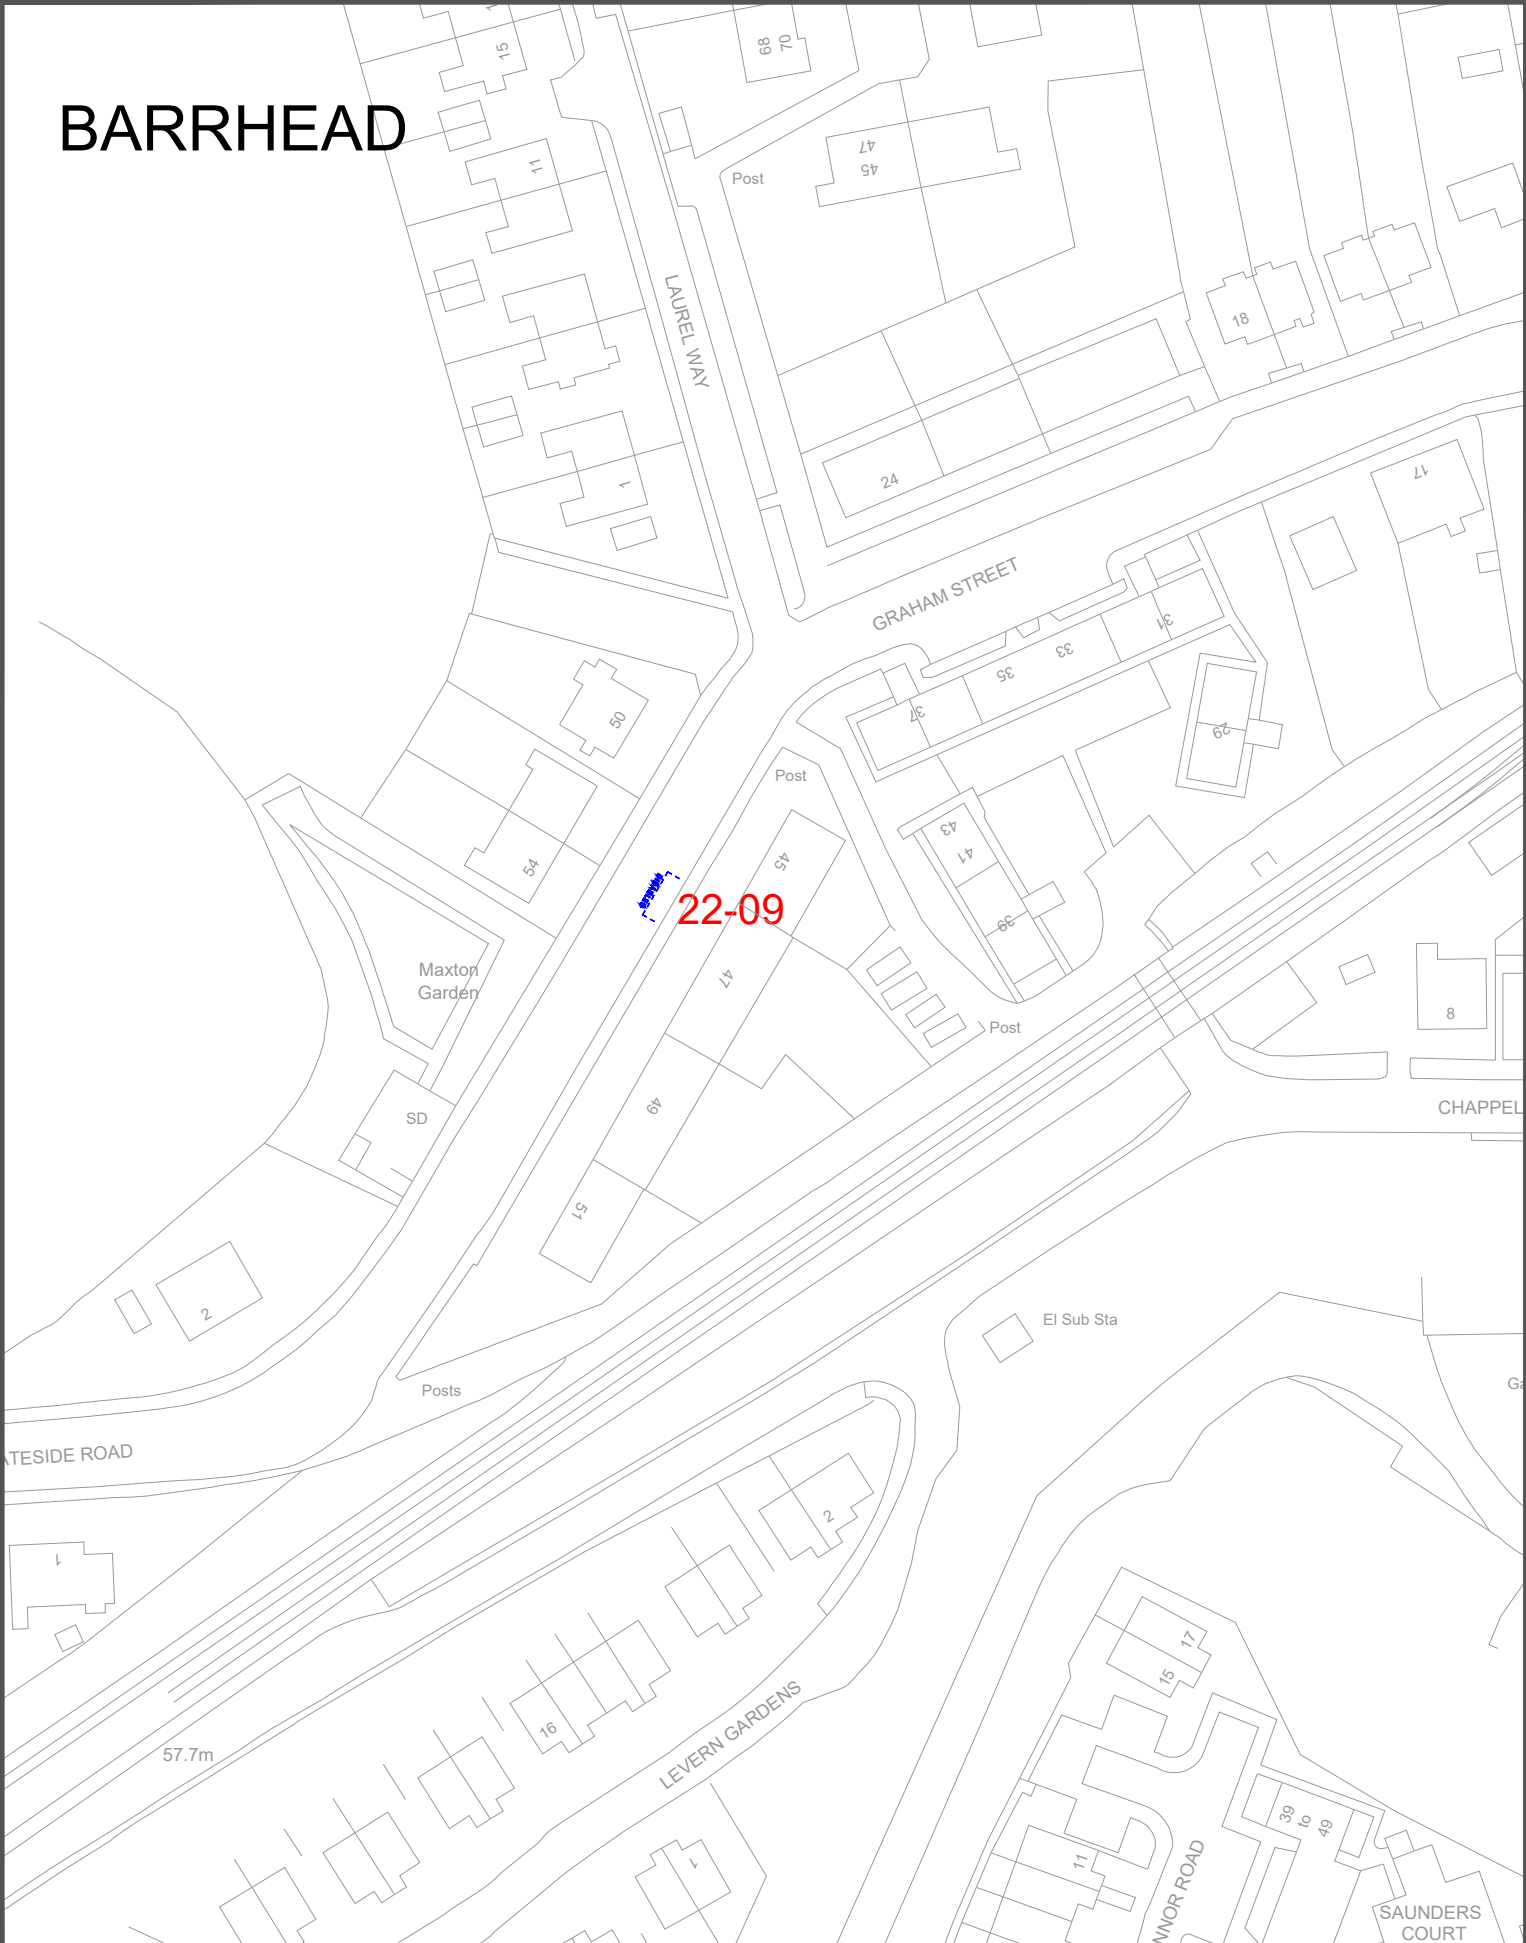

Drawing Info.

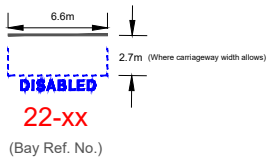

EAST RENFREWSHIRE COUNCIL - ENVIRONMENT DEPARTMENT

Roads Service - 2 Spiersbridge Way, Spiersbridge Business Park,
Thornliebank, G46 8NG
Head of Service - G. McCARNEY

Drawing Title

The East Renfrewshire Council (Disabled
Persons' Parking Places) (On-Street)
Order 2020
(Amendment No.1)

Date OCT 2022

Scale Not to scale

Dwg No. 22-09

Rev. -


Dwg By PAD

File Ref. EN-58-40-350


Checked By



BARRHEAD

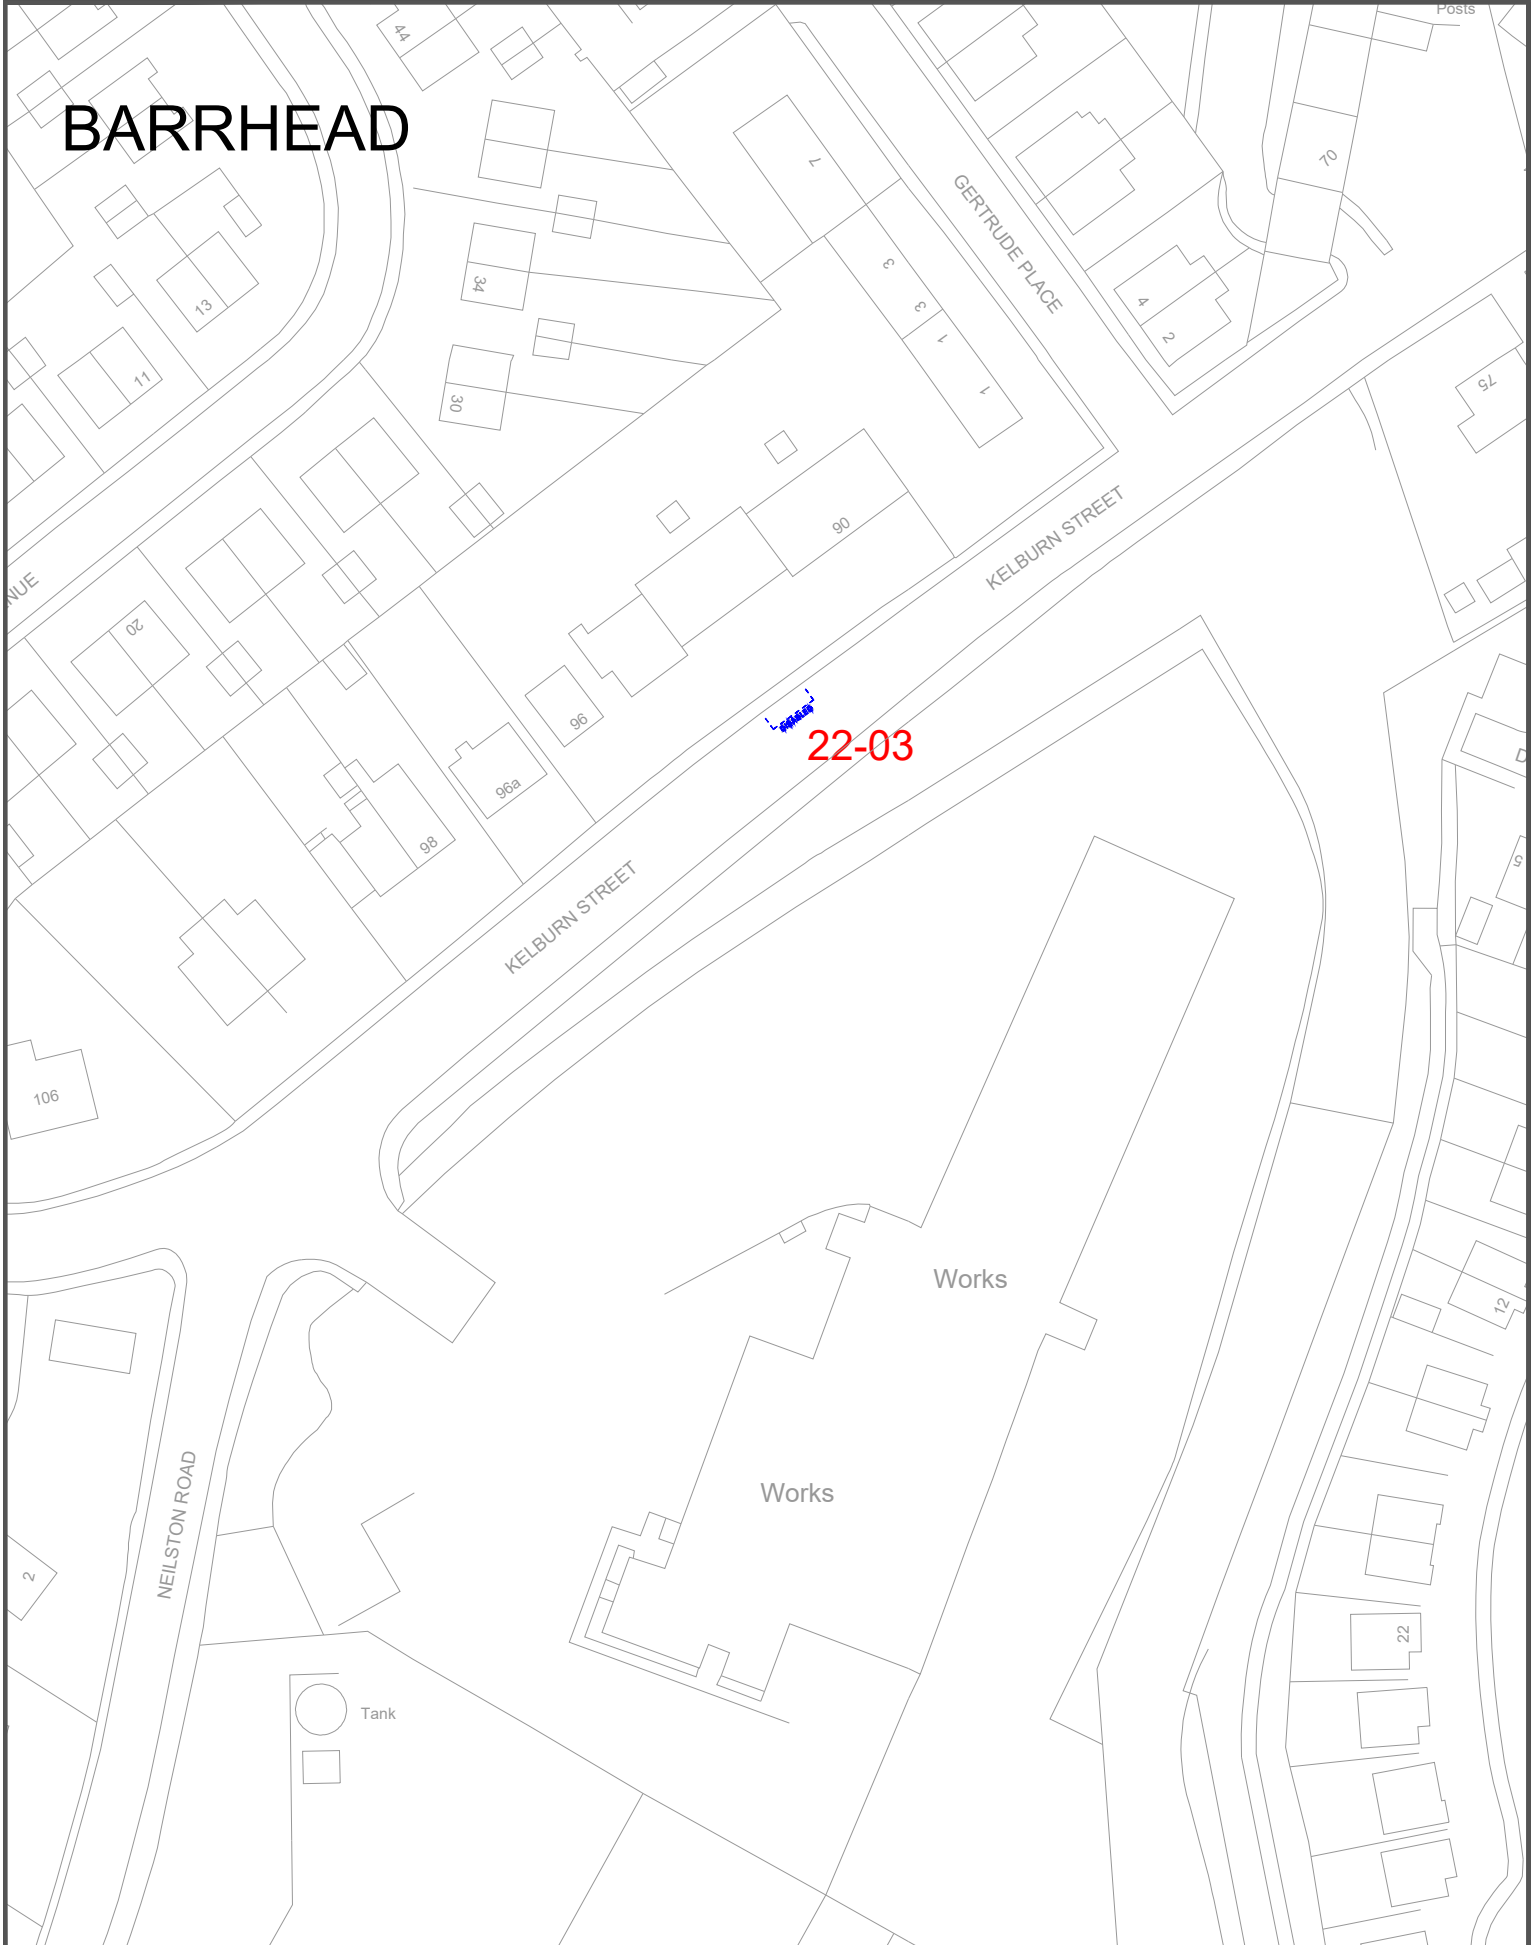

Drawing Info.

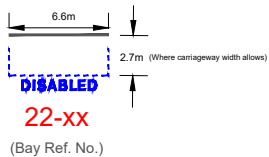

EAST RENFREWSHIRE COUNCIL - ENVIRONMENT DEPARTMENT

Roads Service - 2 Spiersbridge Way, Spiersbridge Business Park,
Thornliebank, G46 8NG
Head of Service - G. McCARNEY

Drawing Title

The East Renfrewshire Council (Disabled
Persons' Parking Places) (On-Street)
Order 2020
(Amendment No.1)

Date

OCT 2022

Scale

Not to scale

Dwg No.

22-03

Rev.

-

Dwg By

PAD


File Ref.

EN-58-40-350


Checked By



BARRHEAD

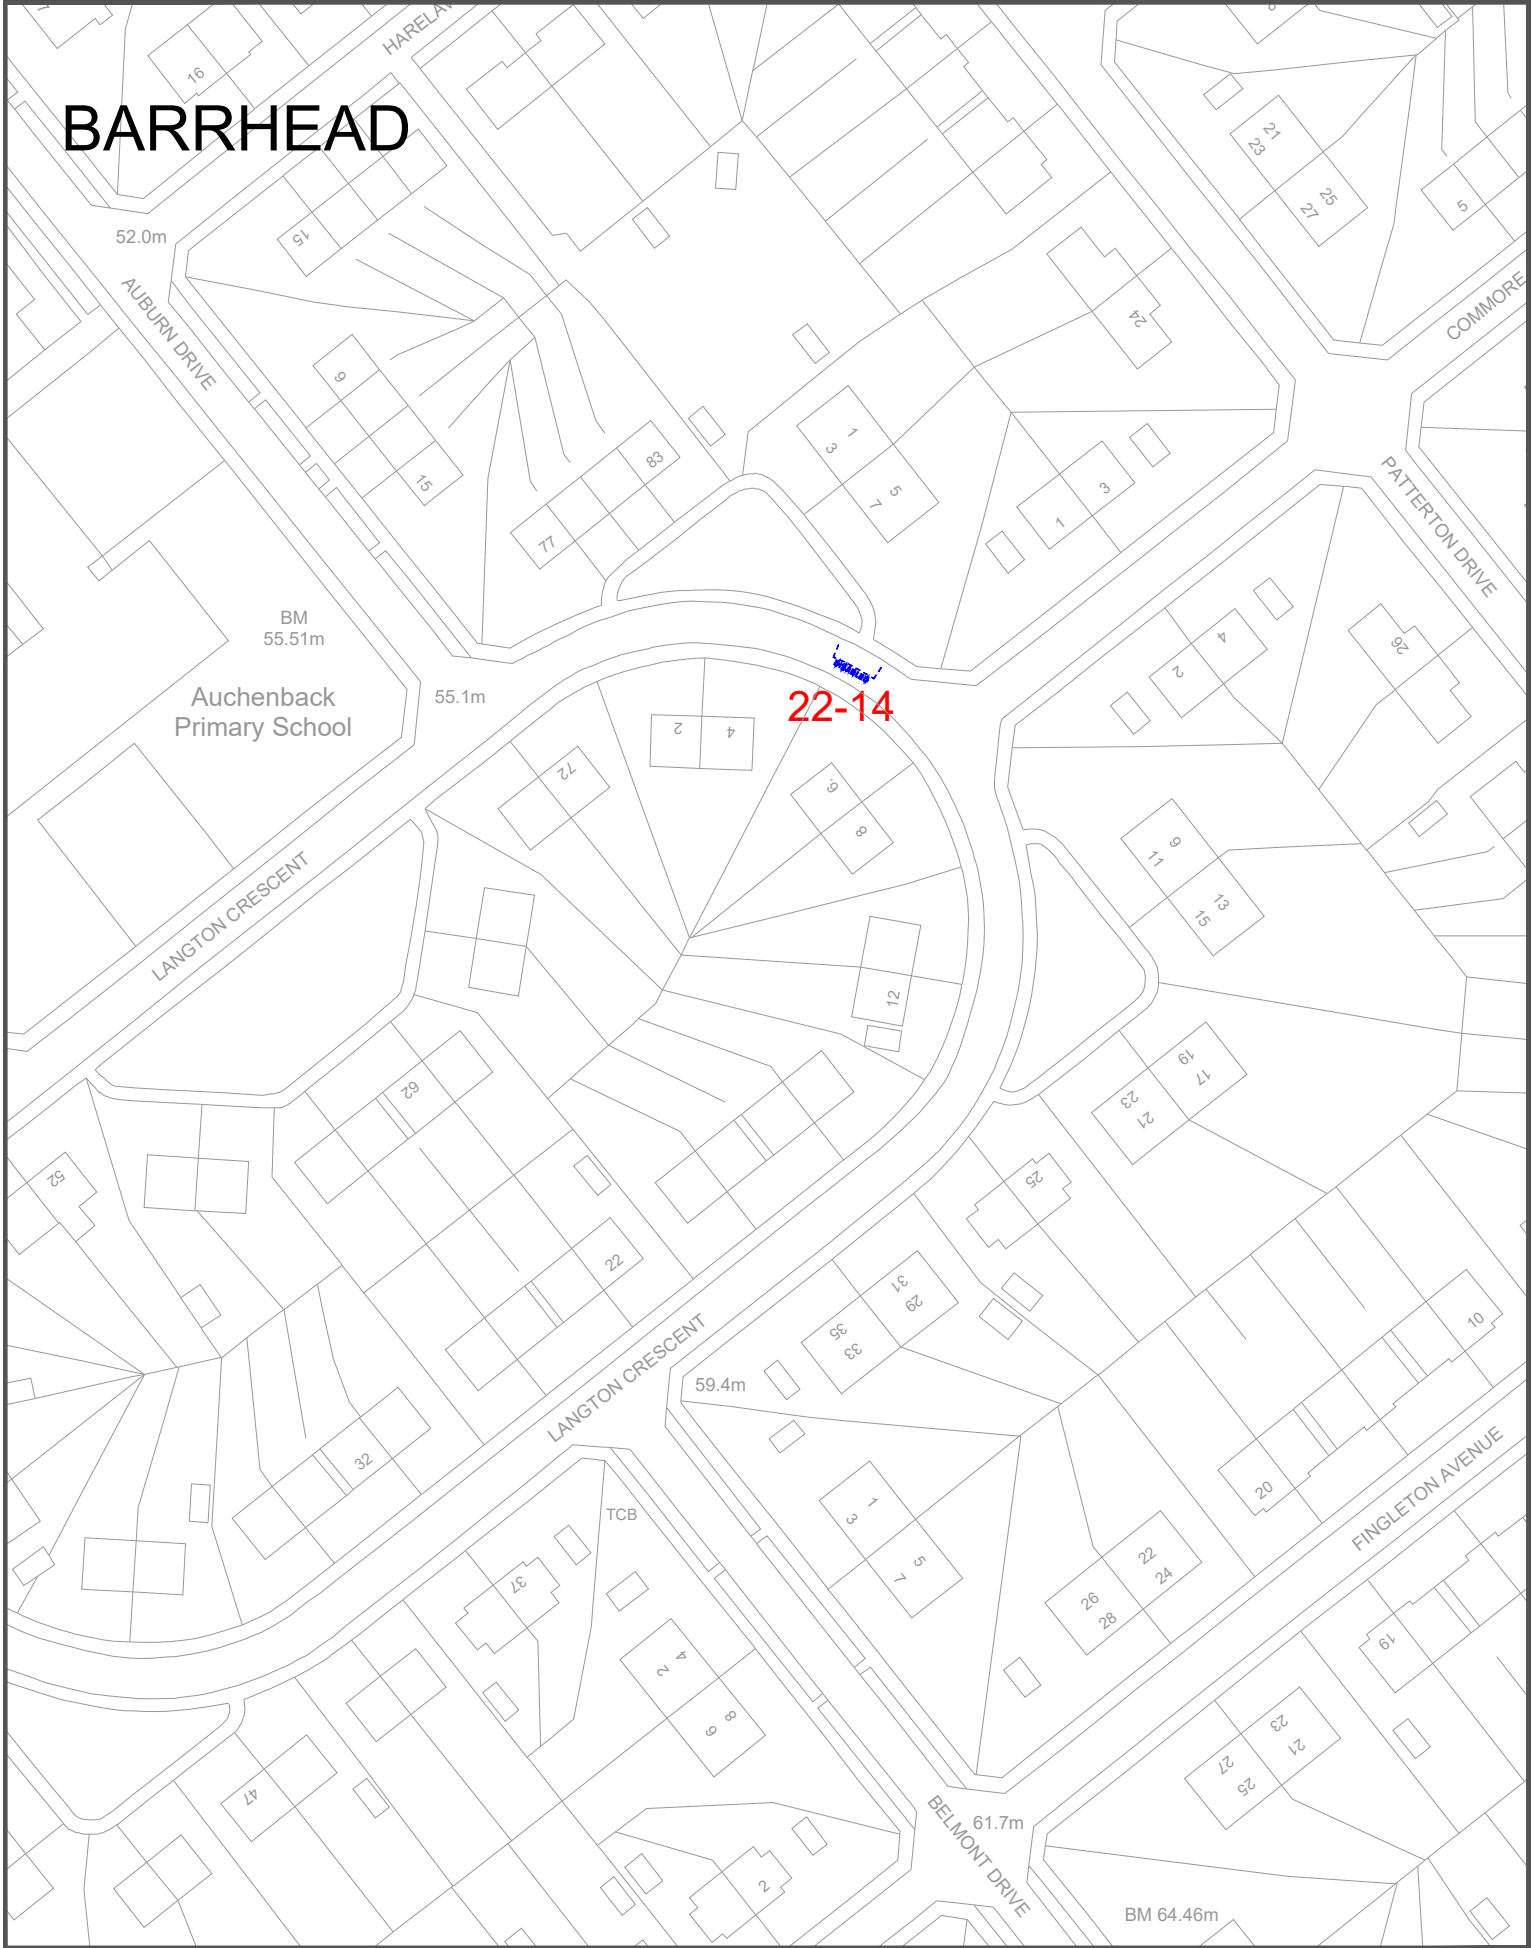

Drawing Info.

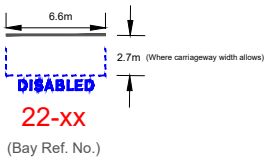

EAST RENFREWSHIRE COUNCIL - ENVIRONMENT DEPARTMENT

Roads Service - 2 Spiersbridge Way, Spiersbridge Business Park,
Thornliebank, G46 8NG
Head of Service - G. McCARNEY

Drawing Title

The East Renfrewshire Council (Disabled
Persons' Parking Places) (On-Street)
Order 2020
(Amendment No.1)

Date

OCT 2022

Scale

Not to scale

Dwg No.

22-14

Rev.

-

Dwg By


PAD

File Ref.


EN-58-40-350

Checked By

BARRHEAD

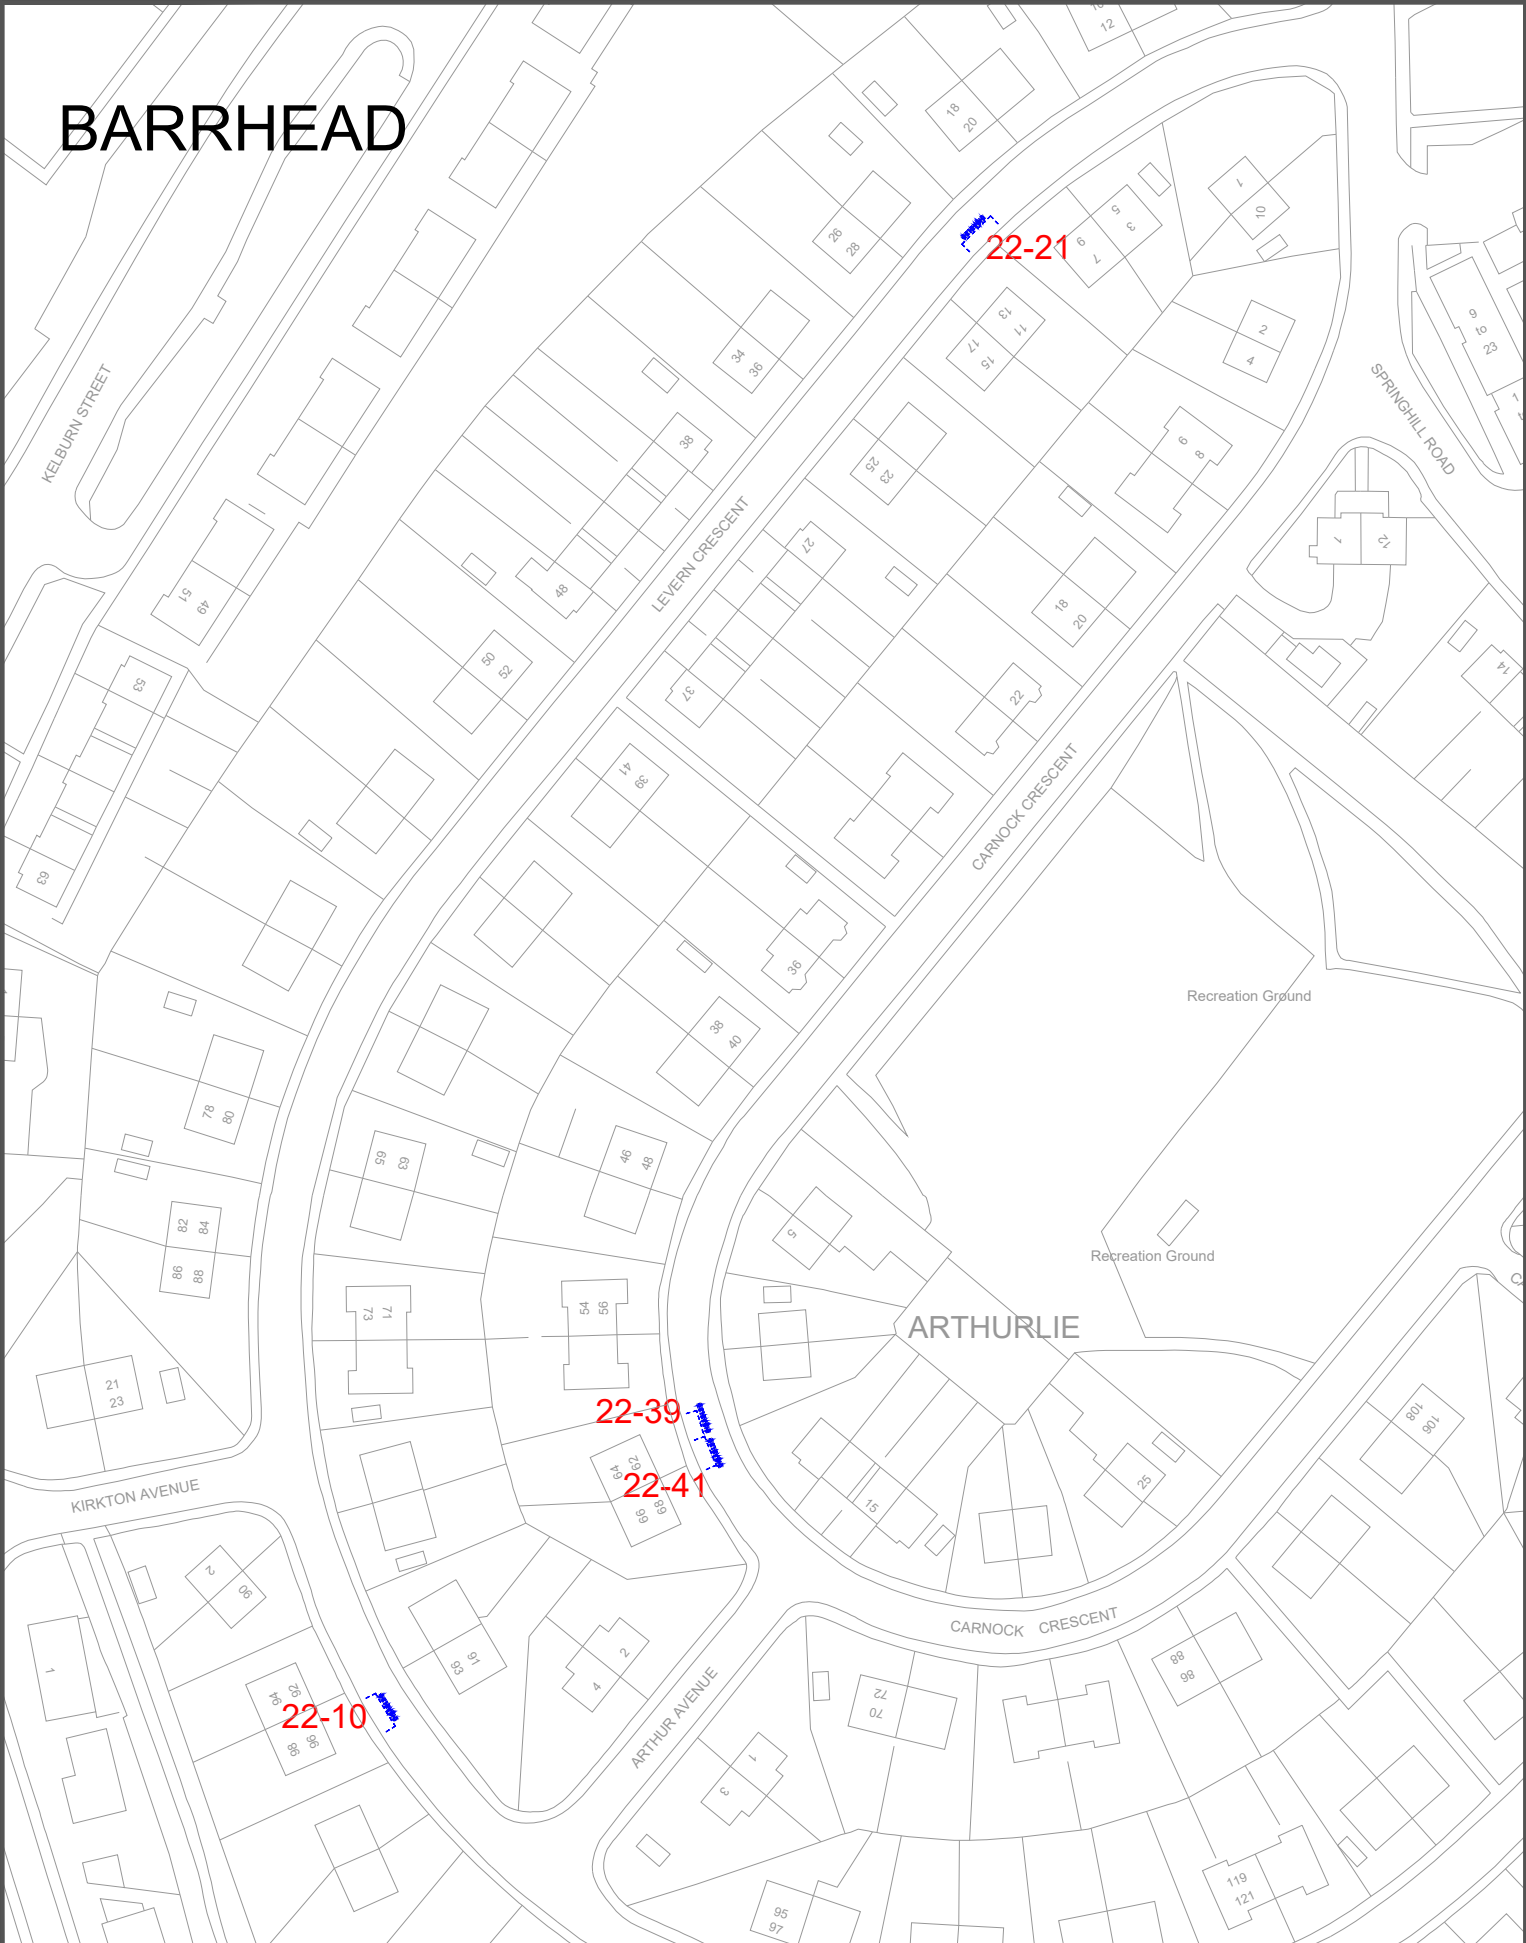

Drawing Info.

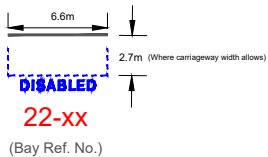

EAST RENFREWSHIRE COUNCIL - ENVIRONMENT DEPARTMENT

Roads Service - 2 Spiersbridge Way, Spiersbridge Business Park,
Thornliebank, G46 8NG
Head of Service - G. McCARNEY

Drawing Title

The East Renfrewshire Council (Disabled
Persons' Parking Places) (On-Street)
Order 2020
(Amendment No.1)

Date OCT 2022

Scale Not to scale

Dwg No.

22-10 + 22-21 + 22-39 + 22-41

Rev.

-

Dwg By

PAD


File Ref.

EN-58-40-350


Checked By



BARRHEAD

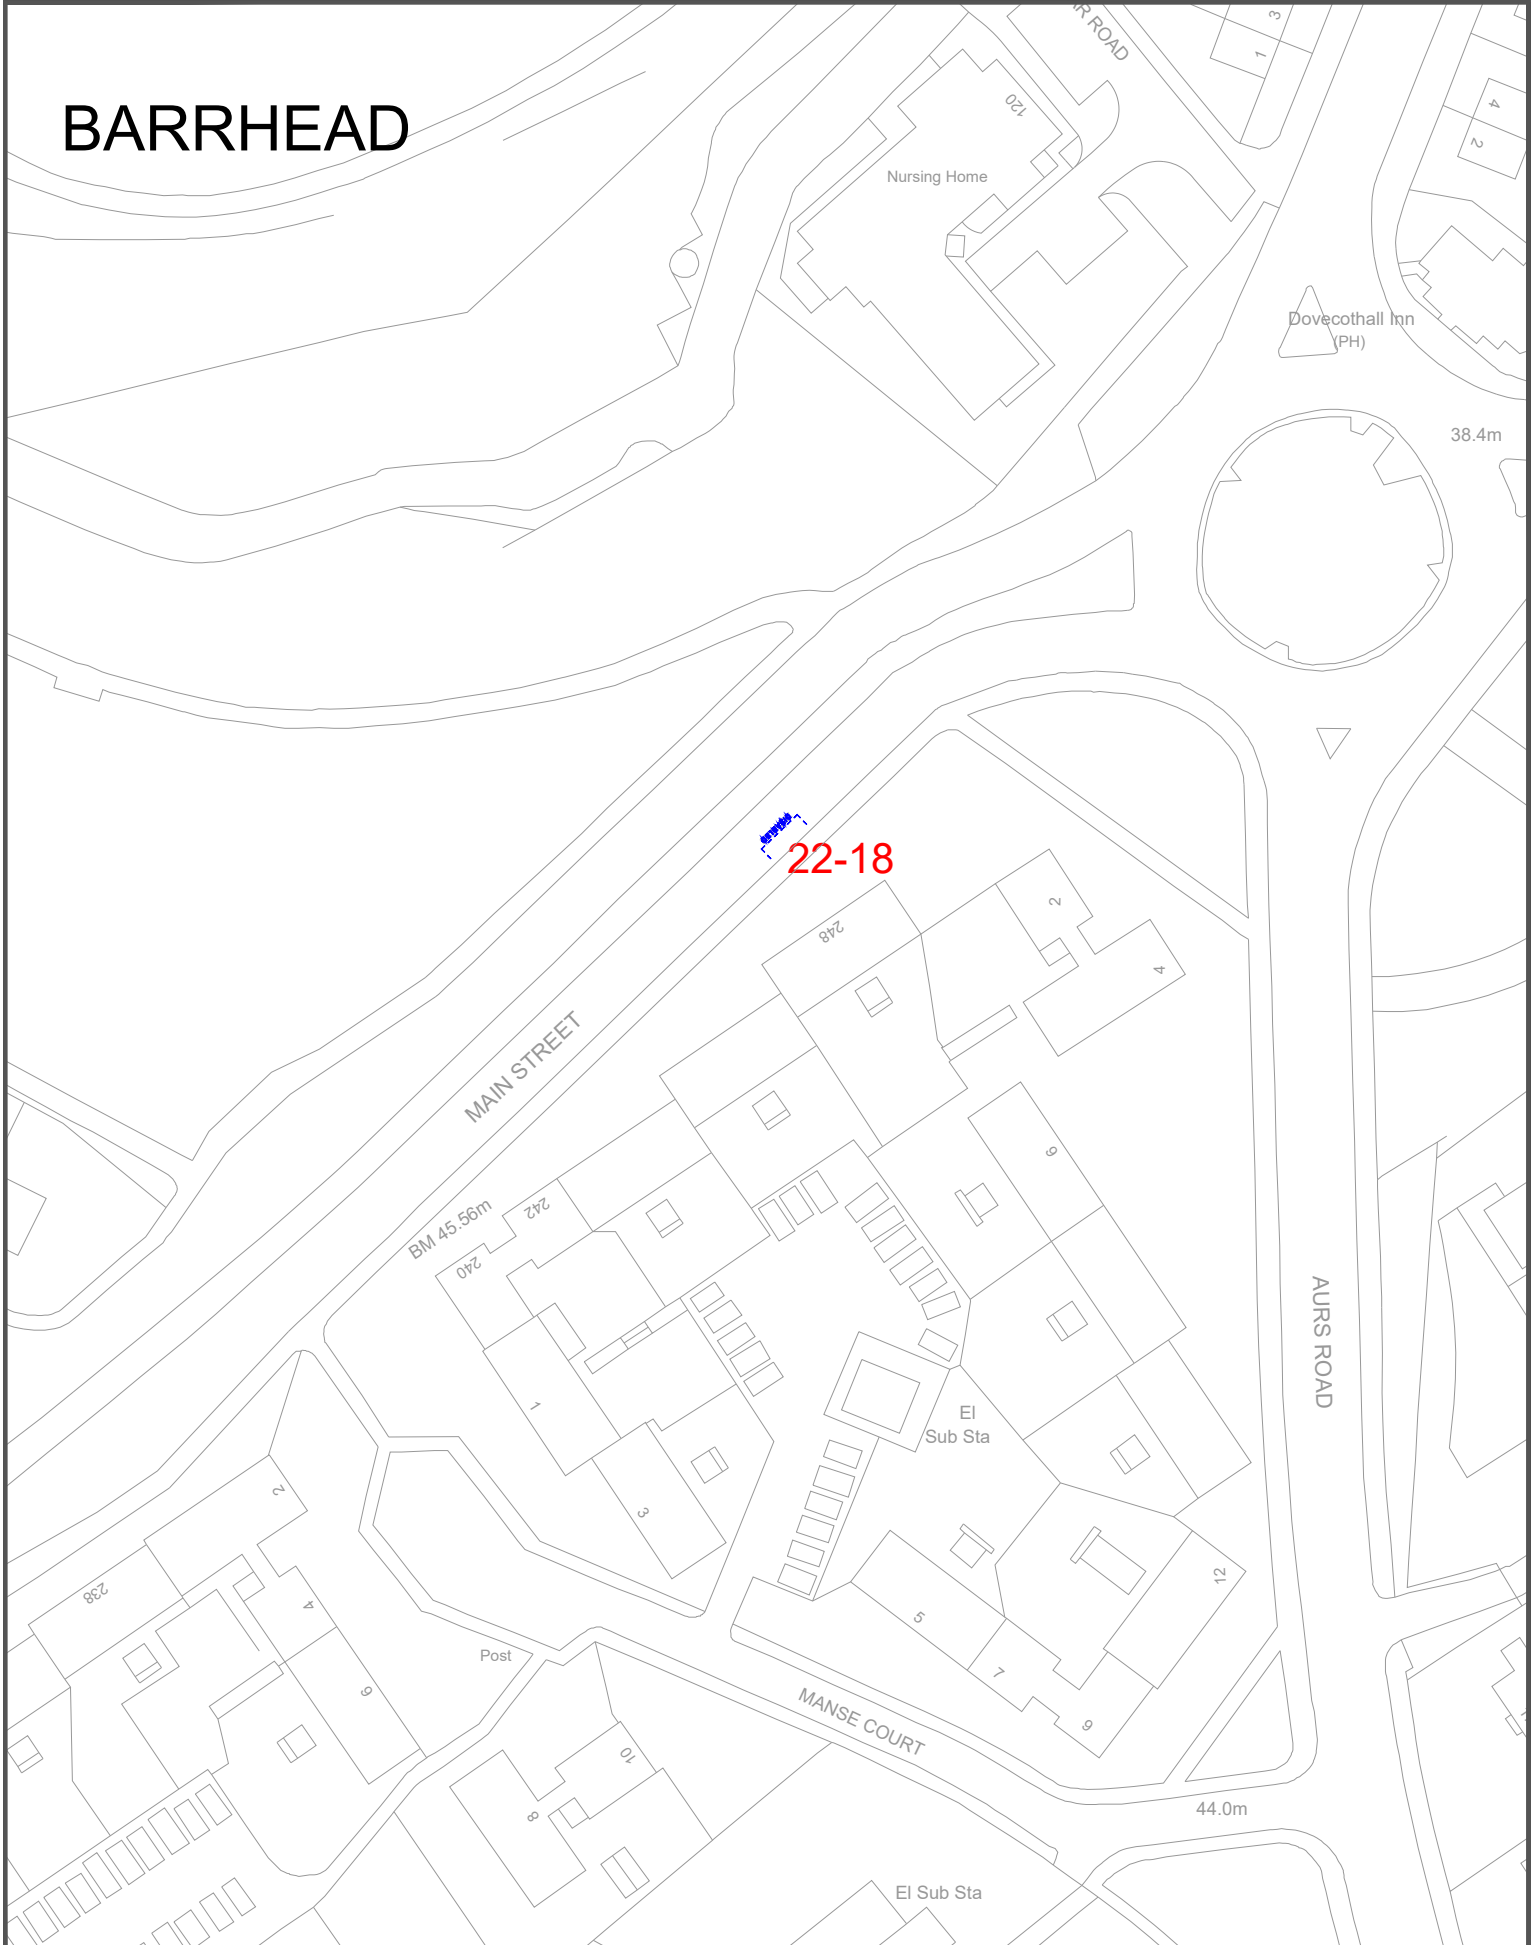

Drawing Info.

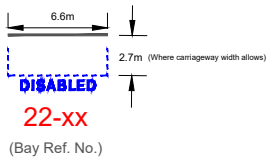

EAST RENFREWSHIRE COUNCIL - ENVIRONMENT DEPARTMENT

Roads Service - 2 Spiersbridge Way, Spiersbridge Business Park,
Thornliebank, G46 8NG
Head of Service - G. McCARNEY

Drawing Title

The East Renfrewshire Council (Disabled
Persons' Parking Places) (On-Street)
Order 2020
(Amendment No.1)

Date OCT 2022

Scale Not to scale

Dwg No. 22-18


Rev. -

Dwg By PAD


File Ref. EN-58-40-350

Checked By

BARRHEAD

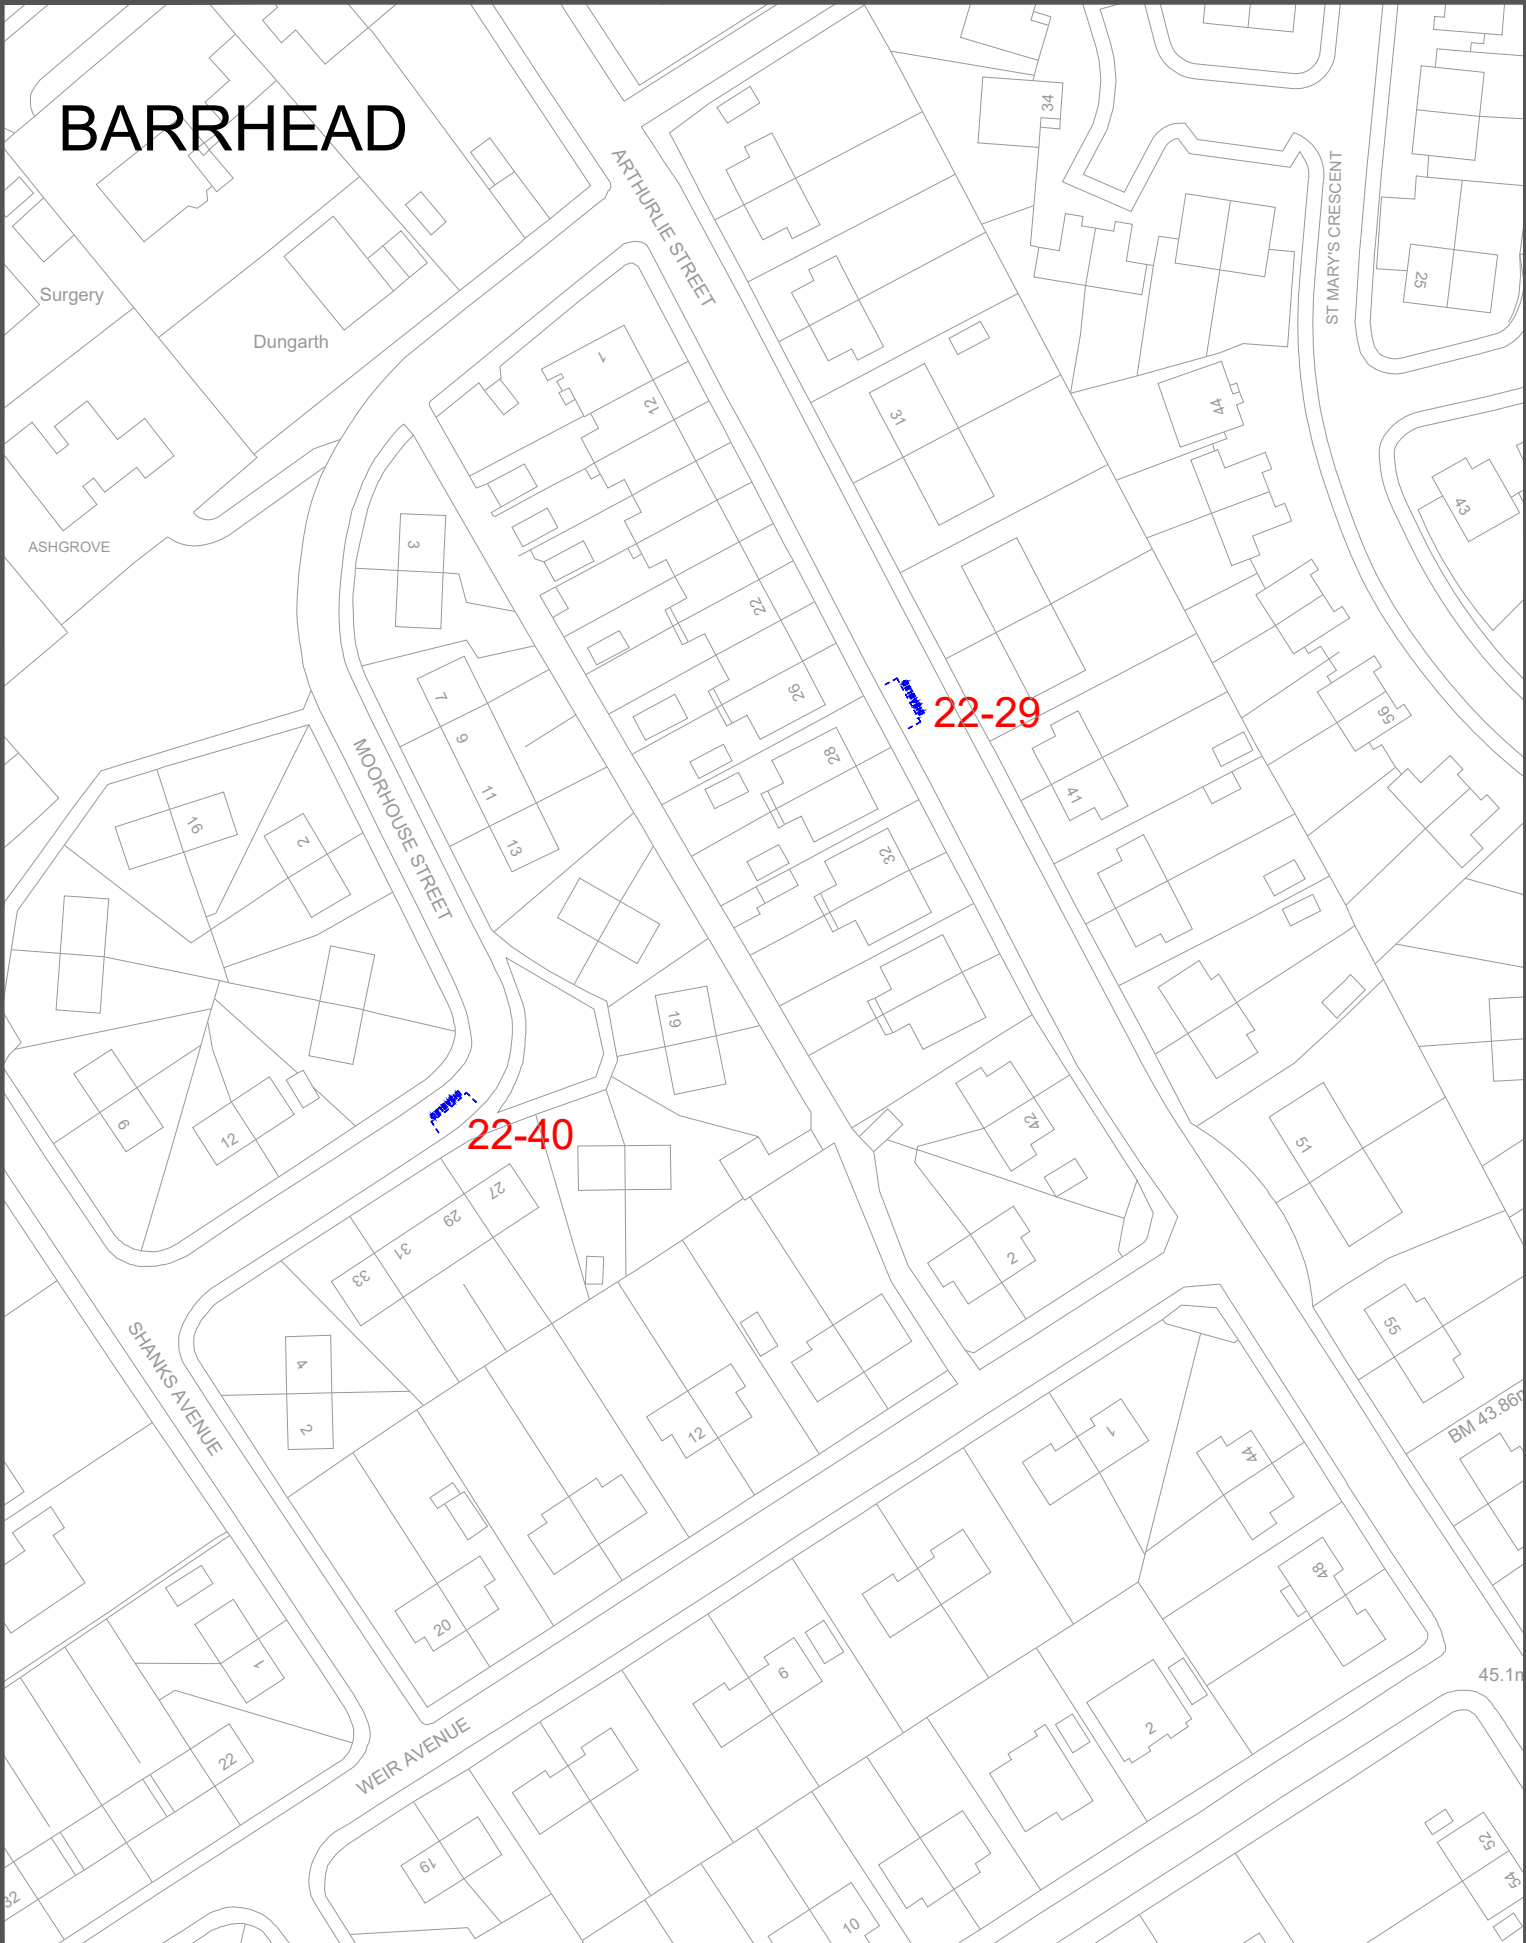

Drawing Info.

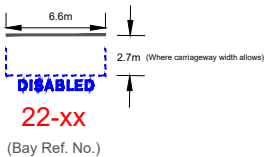

EAST RENFREWSHIRE COUNCIL - ENVIRONMENT DEPARTMENT

Roads Service - 2 Spiersbridge Way, Spiersbridge Business Park,
Thornliebank, G46 8NG
Head of Service - G. McCARNEY

Drawing Title

The East Renfrewshire Council (Disabled
Persons' Parking Places) (On-Street)
Order 2020
(Amendment No.1)

Date OCT 2022

Scale Not to scale

Dwg No. 22-29 + 22-40

Rev. -


Dwg By PAD

File Ref. EN-58-40-350


Checked By



BARRHEAD

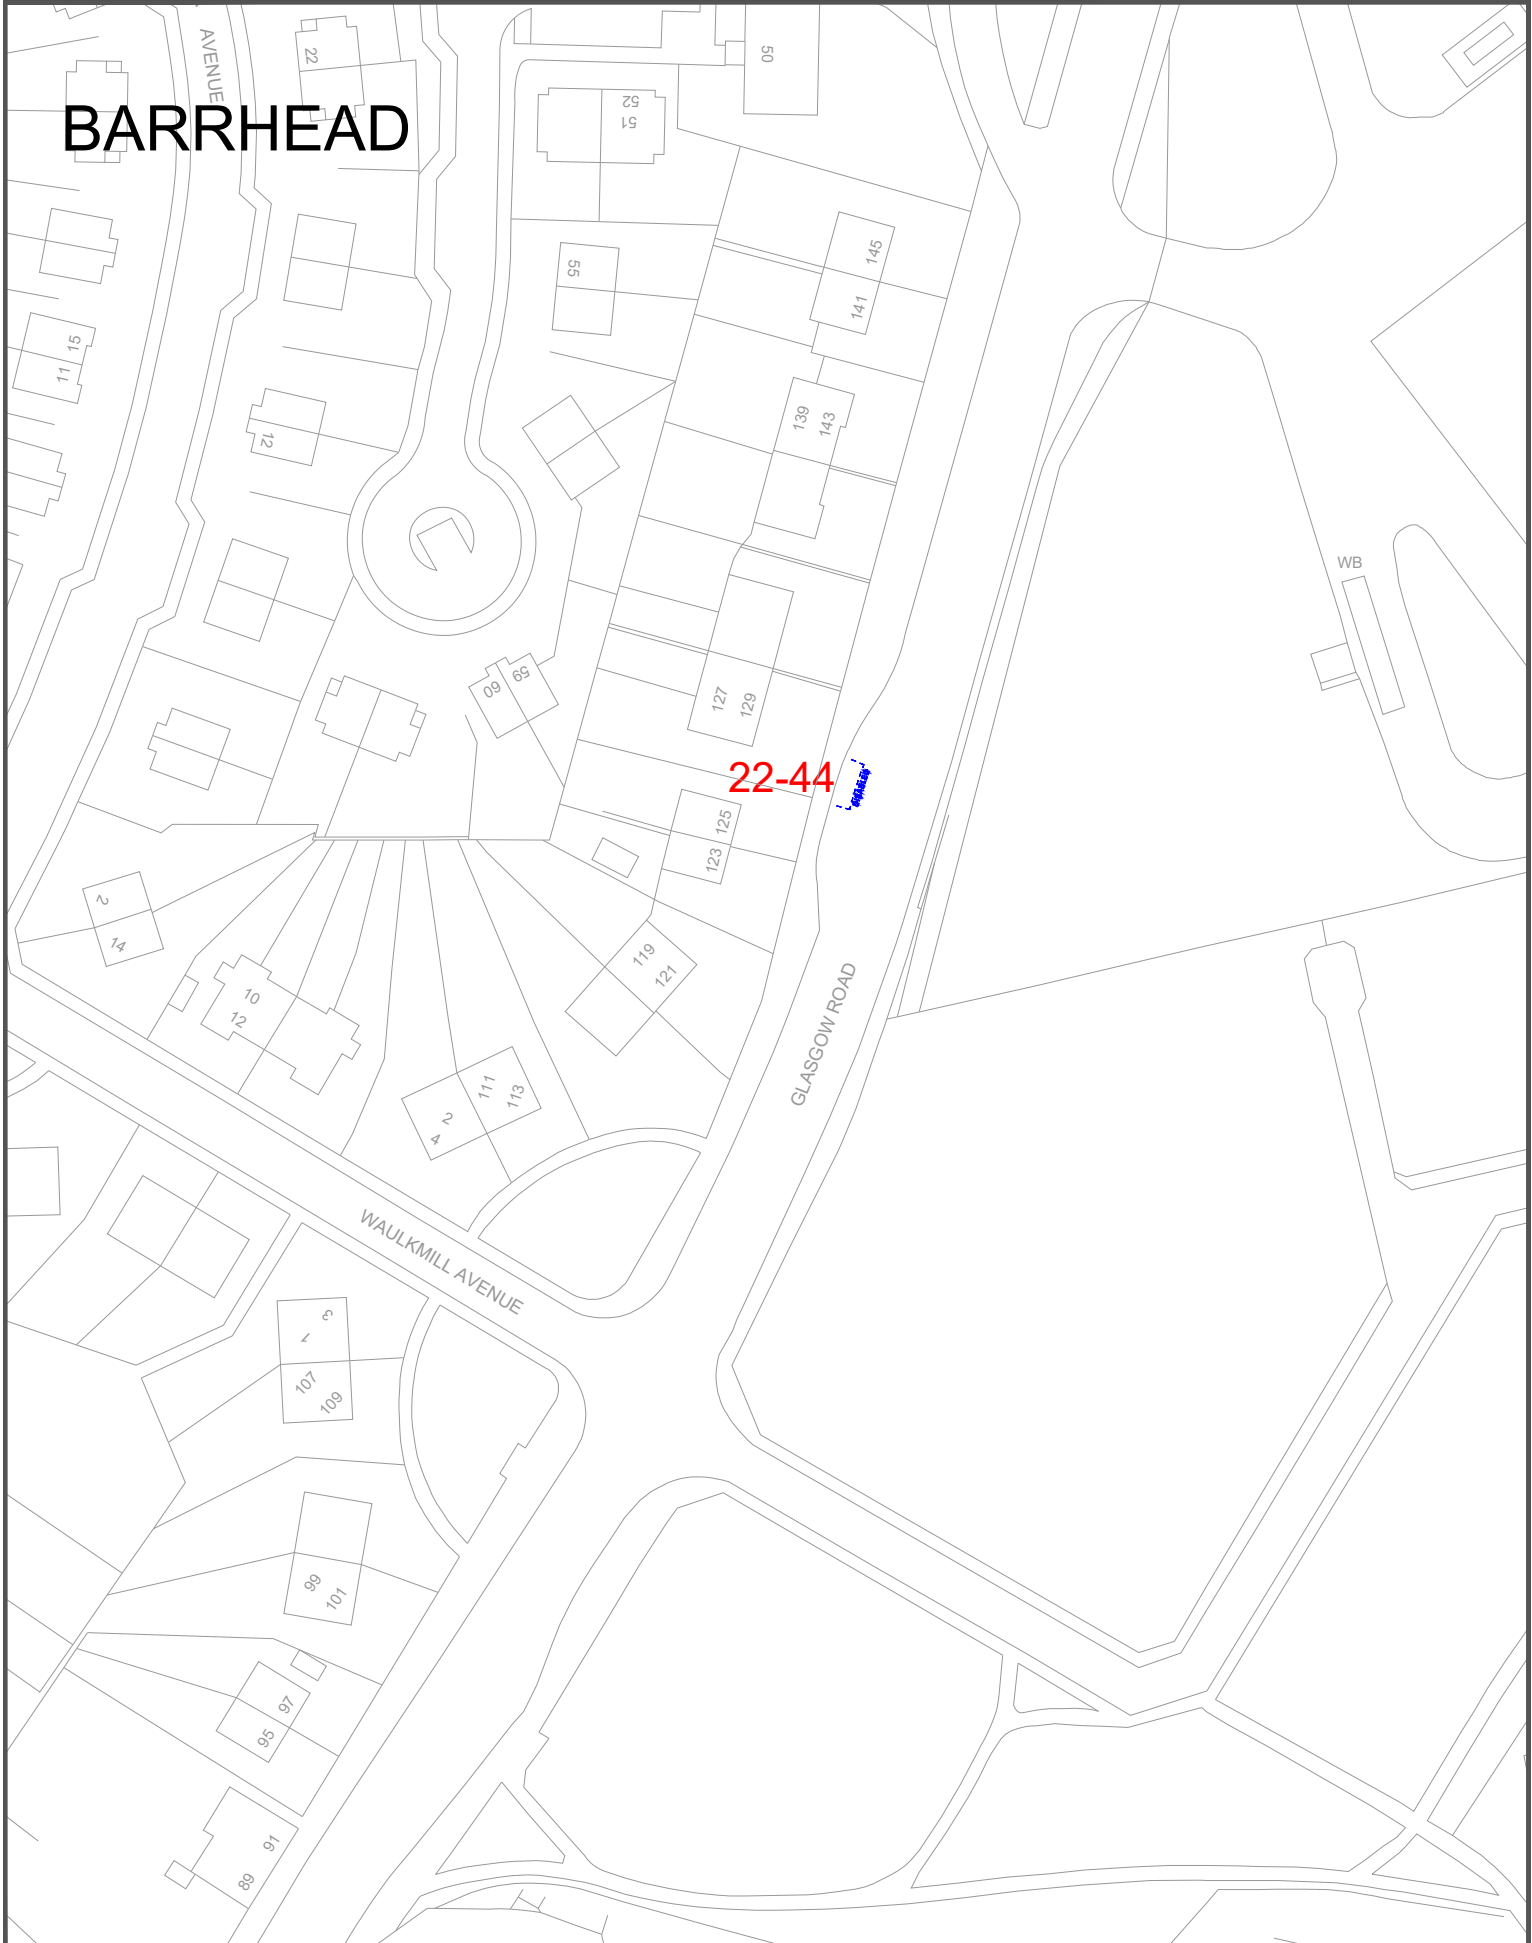

Drawing Info.

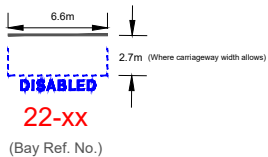

EAST RENFREWSHIRE COUNCIL - ENVIRONMENT DEPARTMENT

Roads Service - 2 Spiersbridge Way, Spiersbridge Business Park,
Thornliebank, G46 8NG
Head of Service - G. McCARNEY

Drawing Title

The East Renfrewshire Council (Disabled
Persons' Parking Places) (On-Street)
Order 2020
(Amendment No.1)

Date OCT 2022

Scale Not to scale

Dwg No. 22-44


Rev. -

Dwg By PAD


File Ref. EN-58-40-350

Checked By

BARRHEAD

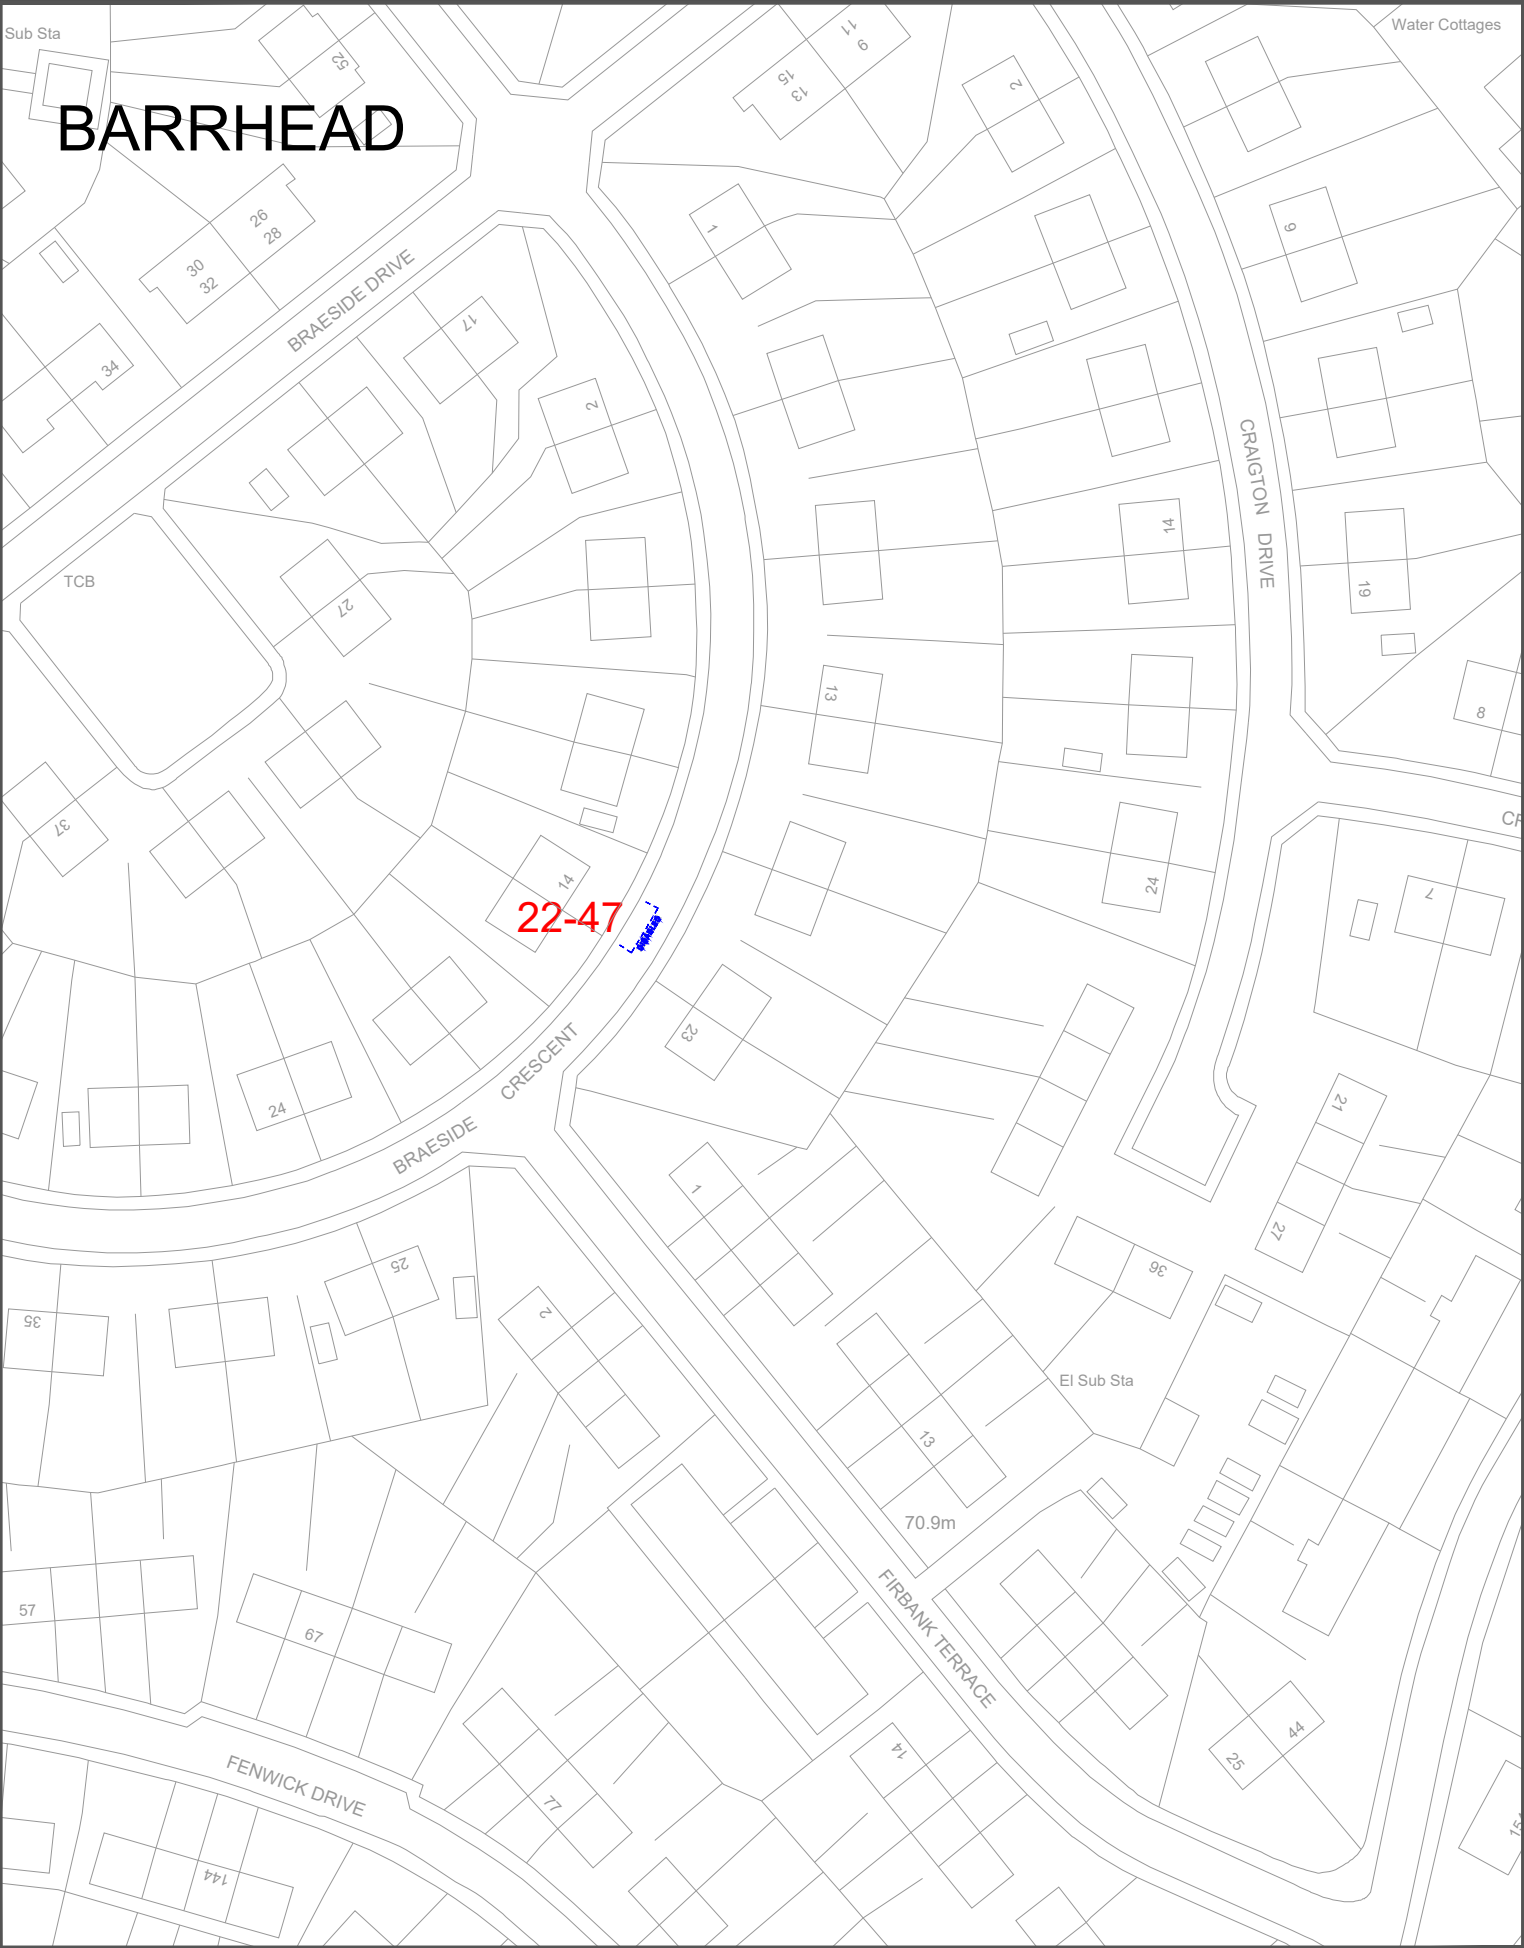

Drawing Info.

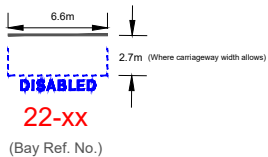

EAST RENFREWSHIRE COUNCIL - ENVIRONMENT DEPARTMENT

Roads Service - 2 Spiersbridge Way, Spiersbridge Business Park,
Thornliebank, G46 8NG
Head of Service - G. McCARNEY

Drawing Title

The East Renfrewshire Council (Disabled
Persons' Parking Places) (On-Street)
Order 2020
(Amendment No.1)

Date OCT 2022

Scale Not to scale

Dwg No. 22-47

Rev. -


Dwg By PAD

File Ref. EN-58-40-350


Checked By



BARRHEAD

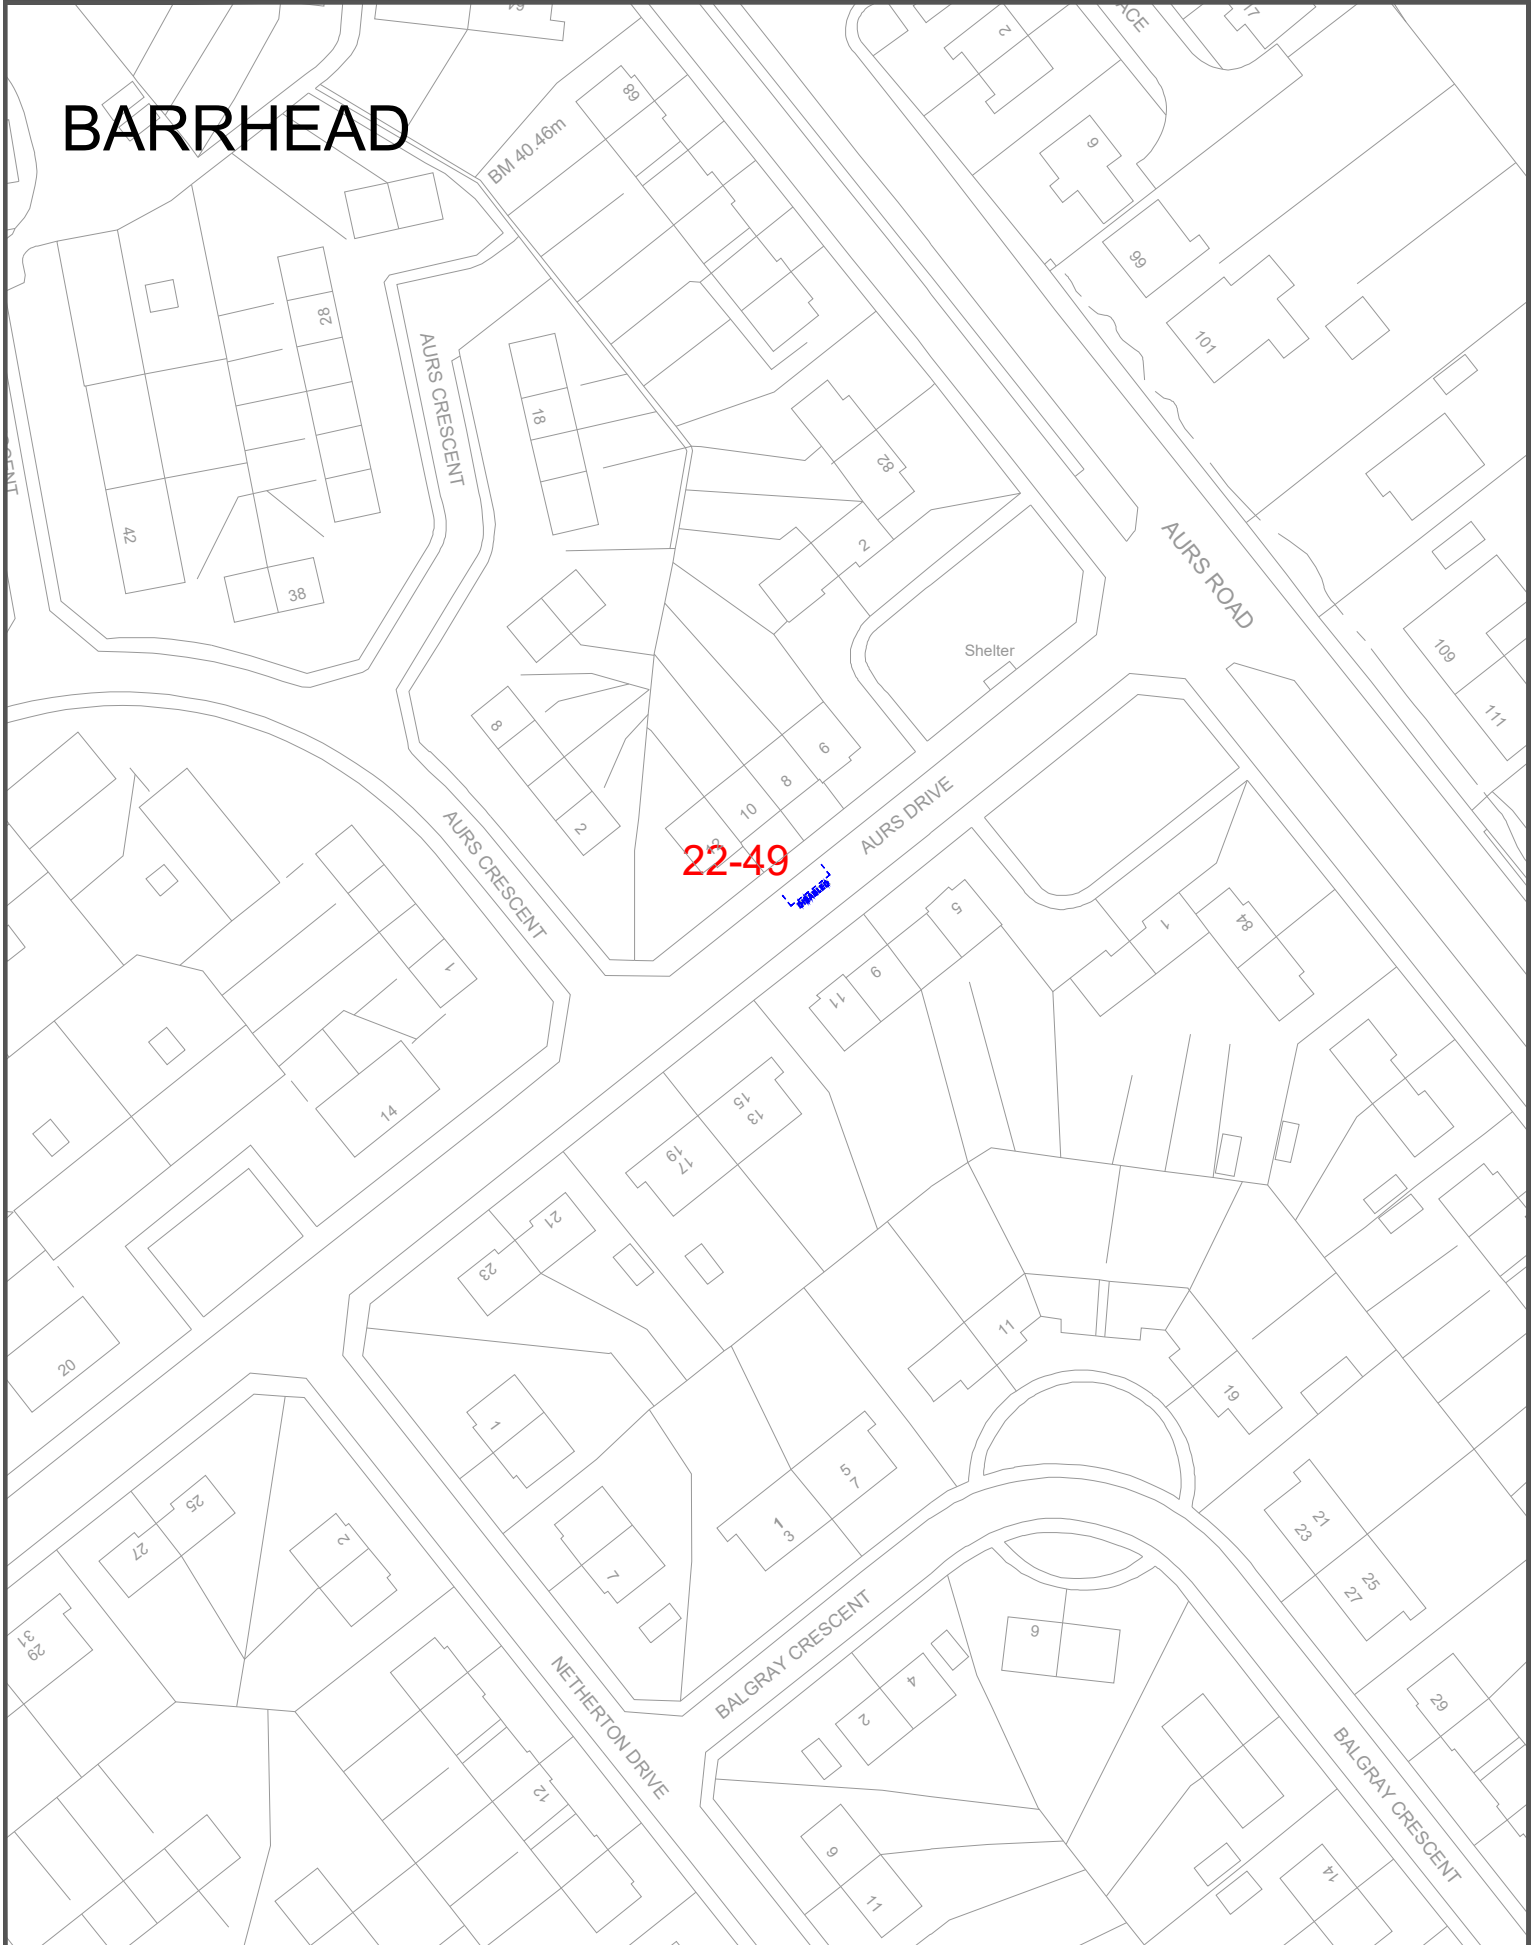

Drawing Info.

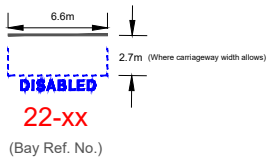

EAST RENFREWSHIRE COUNCIL - ENVIRONMENT DEPARTMENT

Roads Service - 2 Spiersbridge Way, Spiersbridge Business Park,
Thornliebank, G46 8NG
Head of Service - G. McCARNEY

Drawing Title

The East Renfrewshire Council (Disabled
Persons' Parking Places) (On-Street)
Order 2020
(Amendment No.1)

Date OCT 2022

Scale Not to scale

Dwg No. 22-49


Rev. -

Dwg By PAD


File Ref. EN-58-40-350

Checked By

CLARKSTON

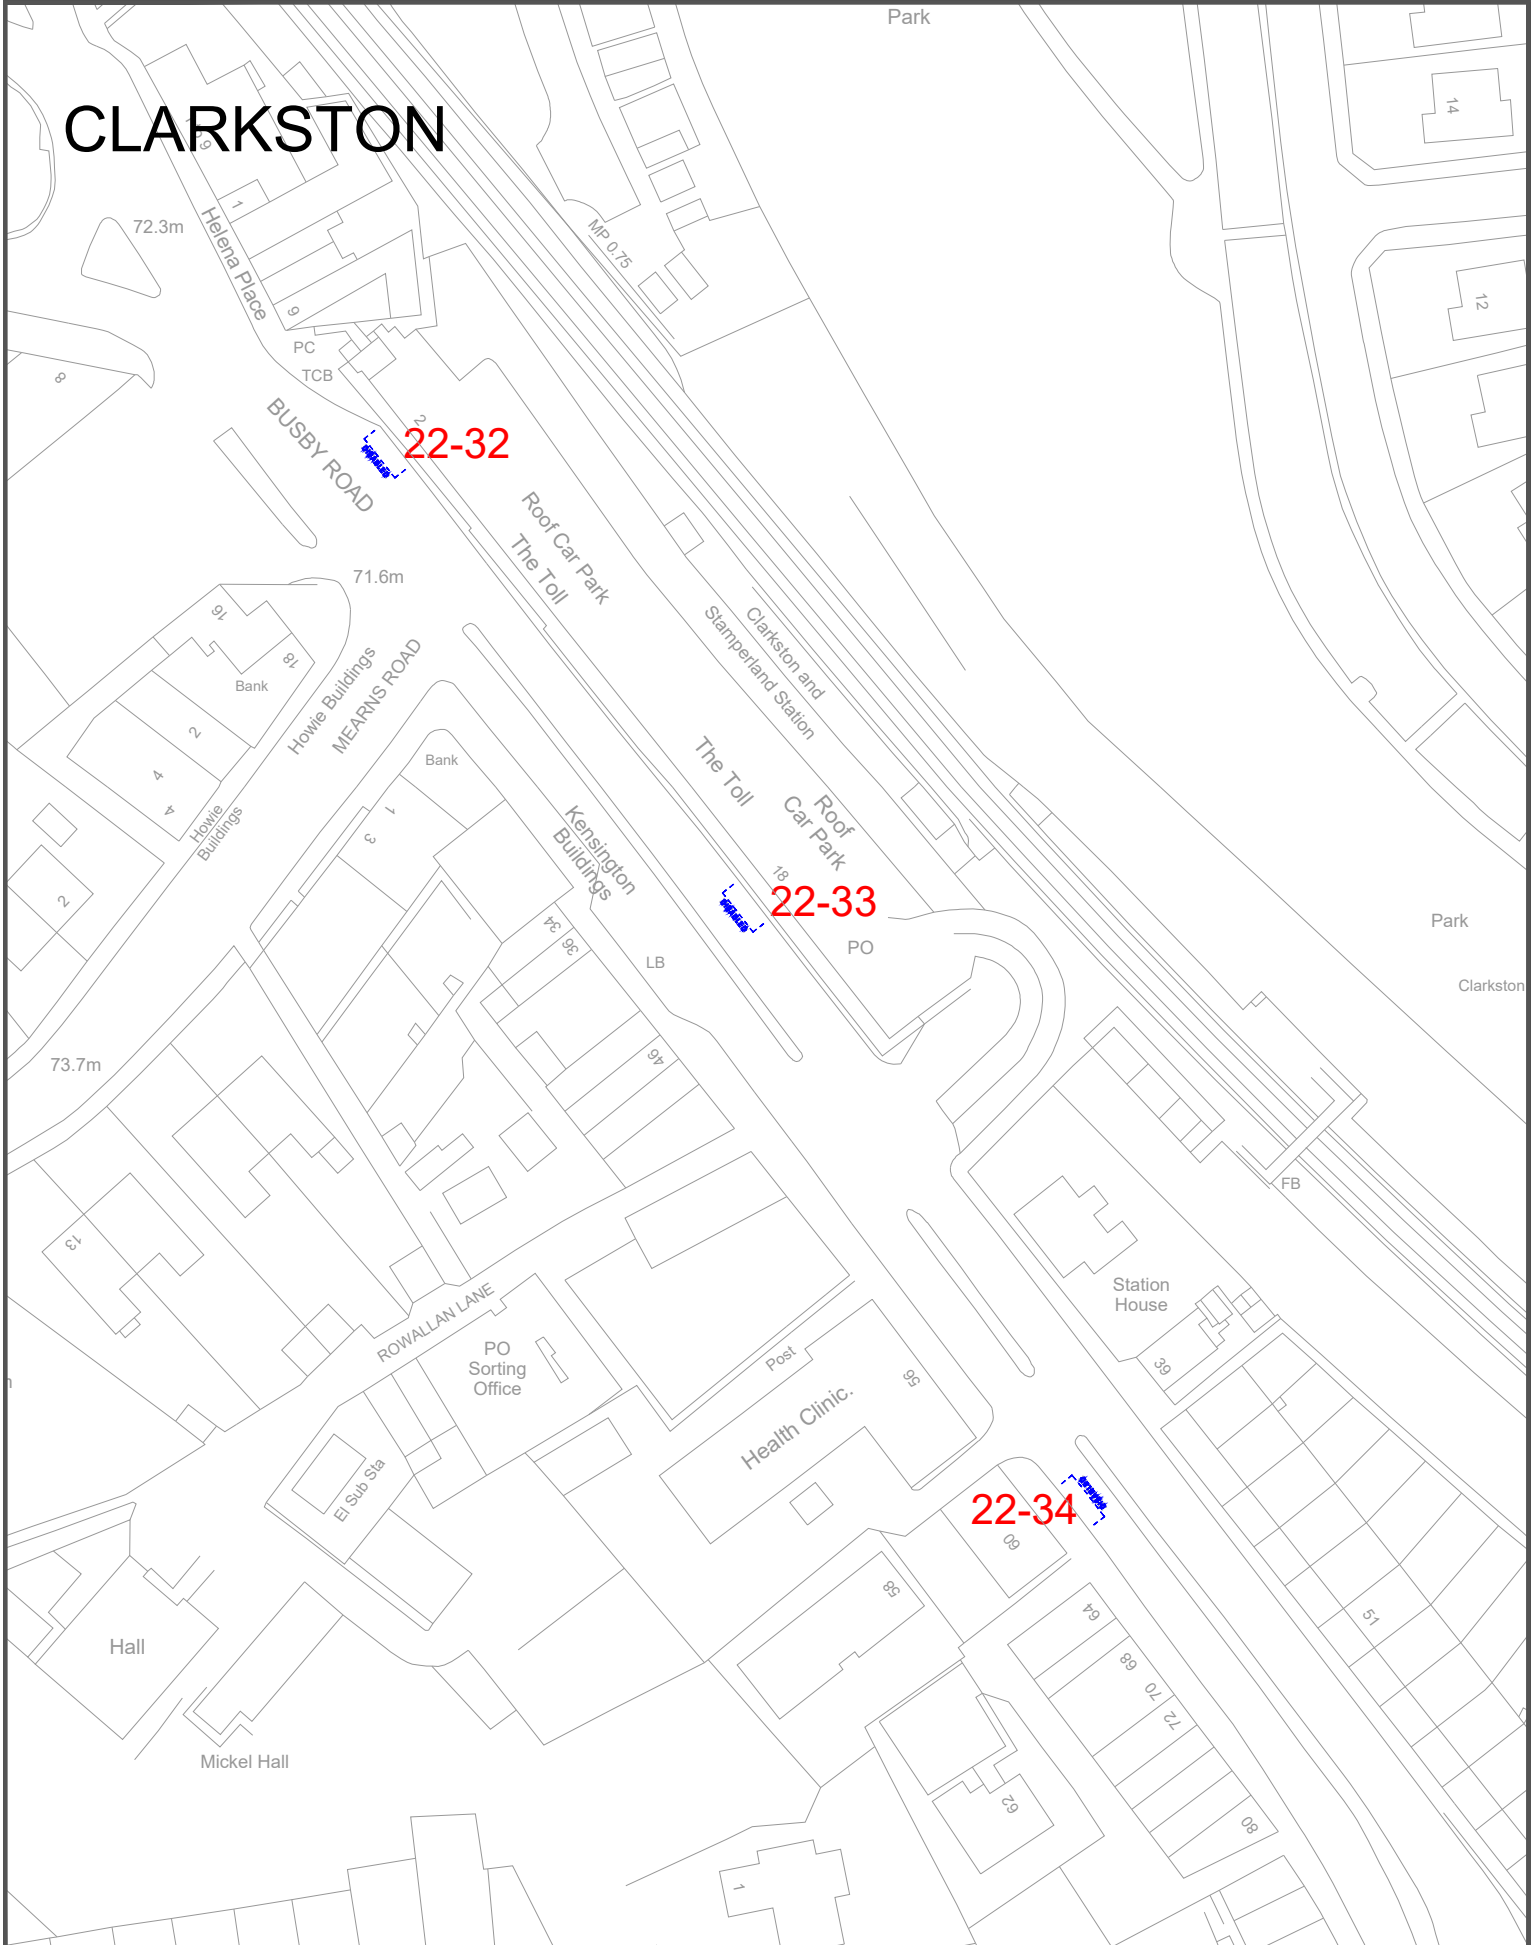

Drawing Info.

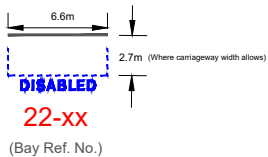

EAST RENFREWSHIRE COUNCIL - ENVIRONMENT DEPARTMENT

Roads Service - 2 Spiersbridge Way, Spiersbridge Business Park,
Thornliebank, G46 8NG
Head of Service - G. McCARNEY

Drawing Title

The East Renfrewshire Council (Disabled
Persons' Parking Places) (On-Street)
Order 2020
(Amendment No.1)

Date OCT 2022

Scale Not to scale

Dwg No. 22-32 + 22-33 + 22-34

Rev. -


Dwg By PAD

File Ref. EN-58-40-350


Checked By



CLARKSTON

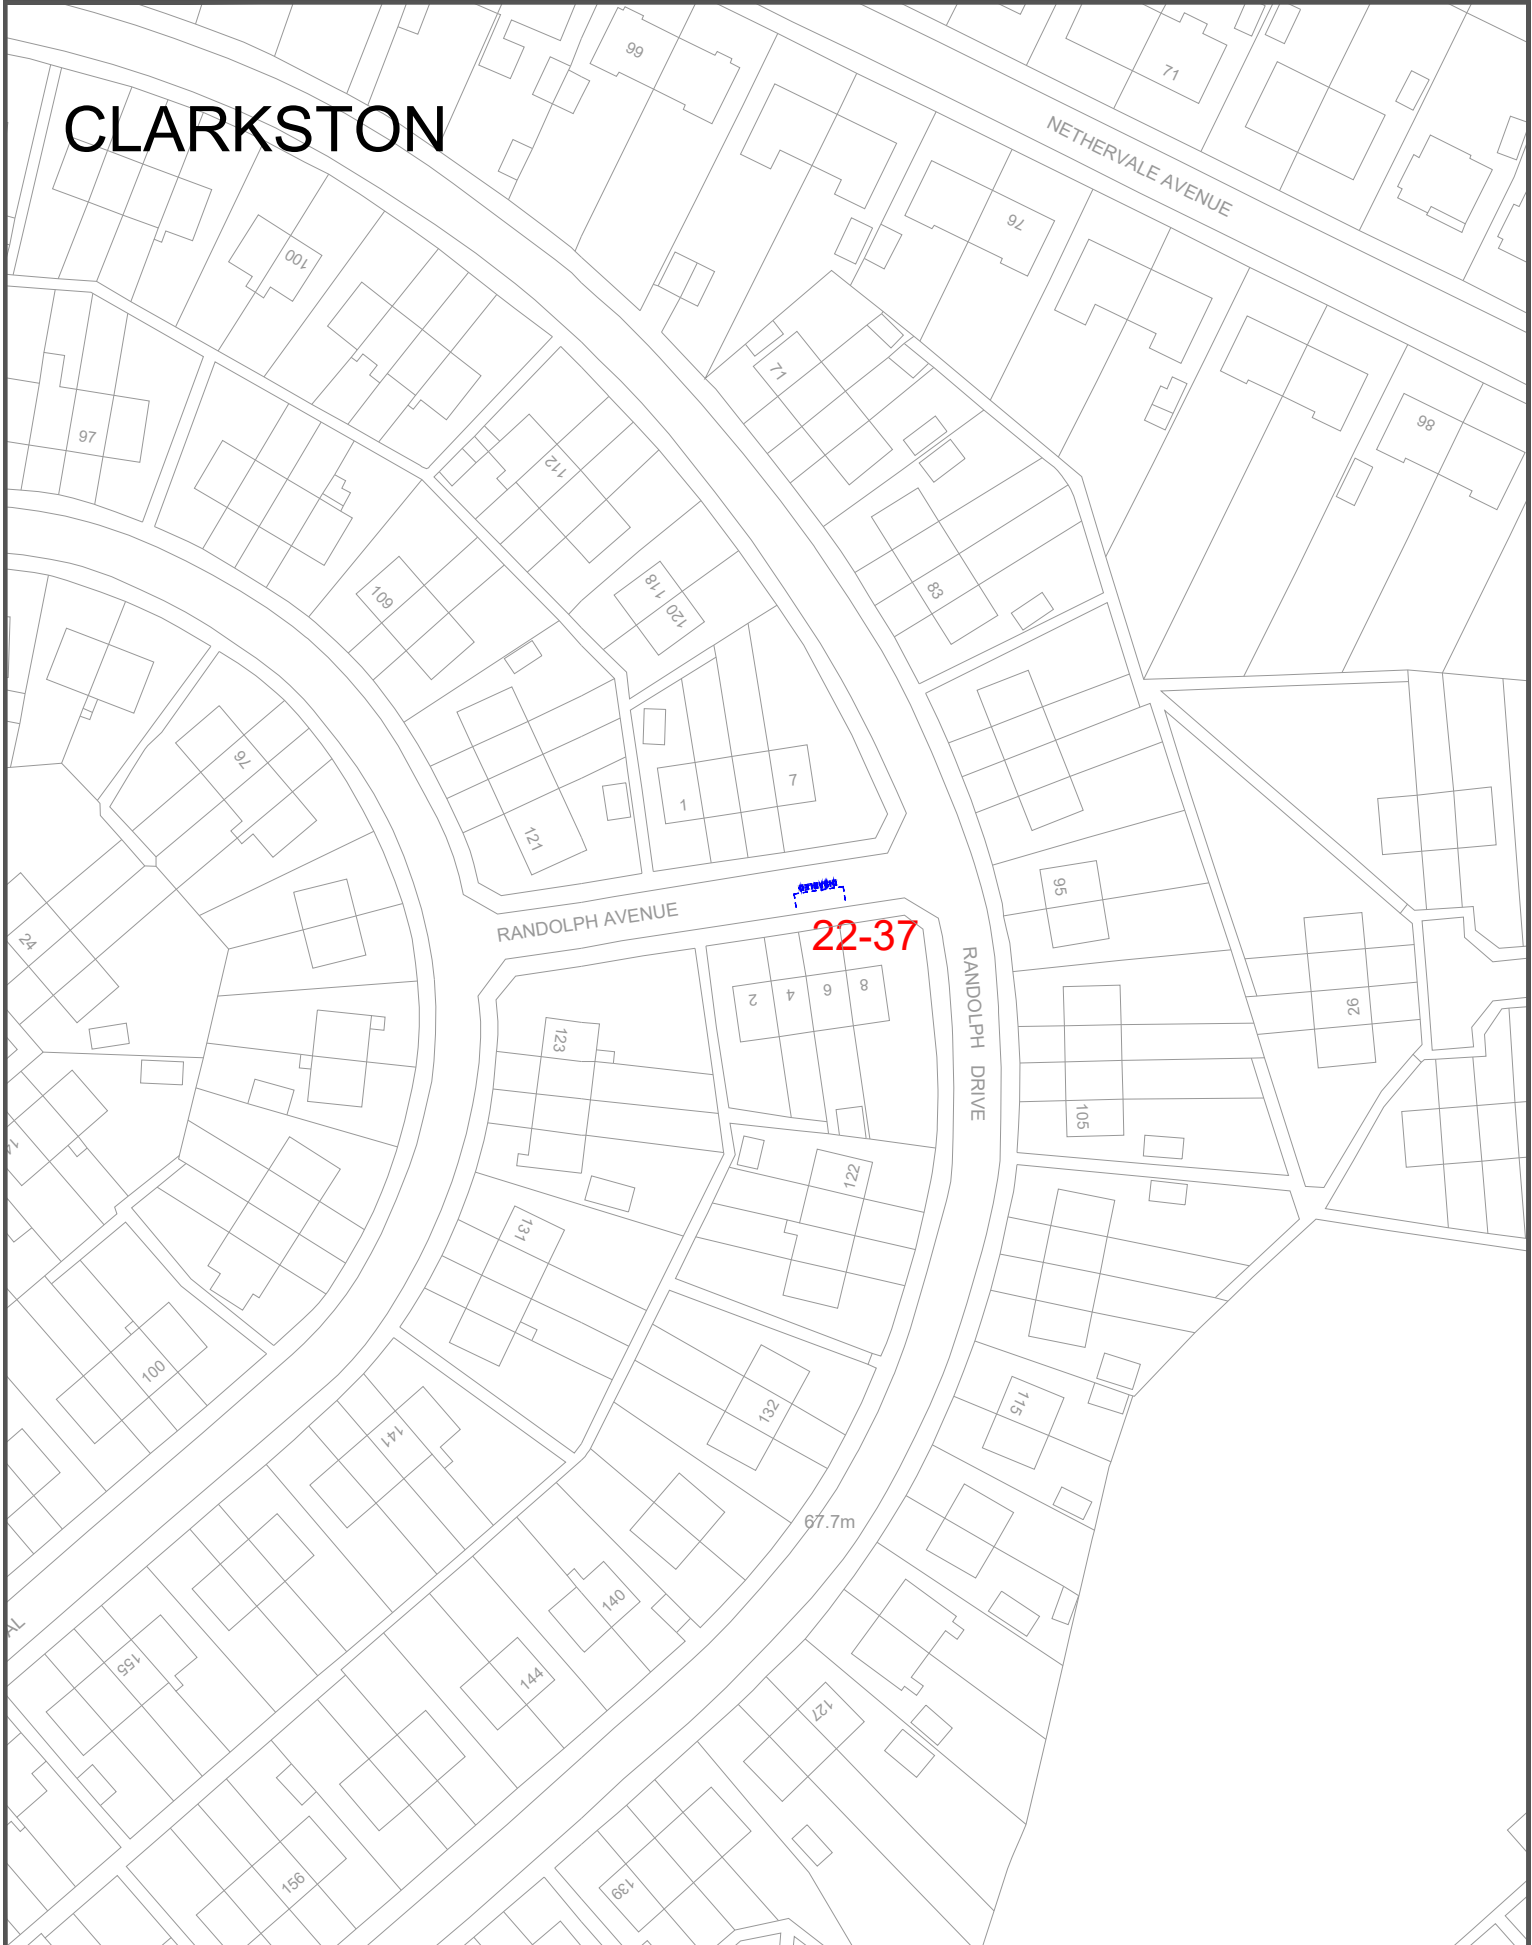

Drawing Info.

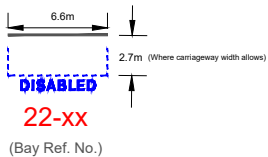

EAST RENFREWSHIRE COUNCIL - ENVIRONMENT DEPARTMENT

Roads Service - 2 Spiersbridge Way, Spiersbridge Business Park,
Thornliebank, G46 8NG
Head of Service - G. McCARNEY

Drawing Title

The East Renfrewshire Council (Disabled
Persons' Parking Places) (On-Street)
Order 2020
(Amendment No.1)

Date OCT 2022

Scale Not to scale

Dwg No. 22-37


Rev. -

Dwg By PAD


File Ref. EN-58-40-350

Checked By

EAGLESHAM

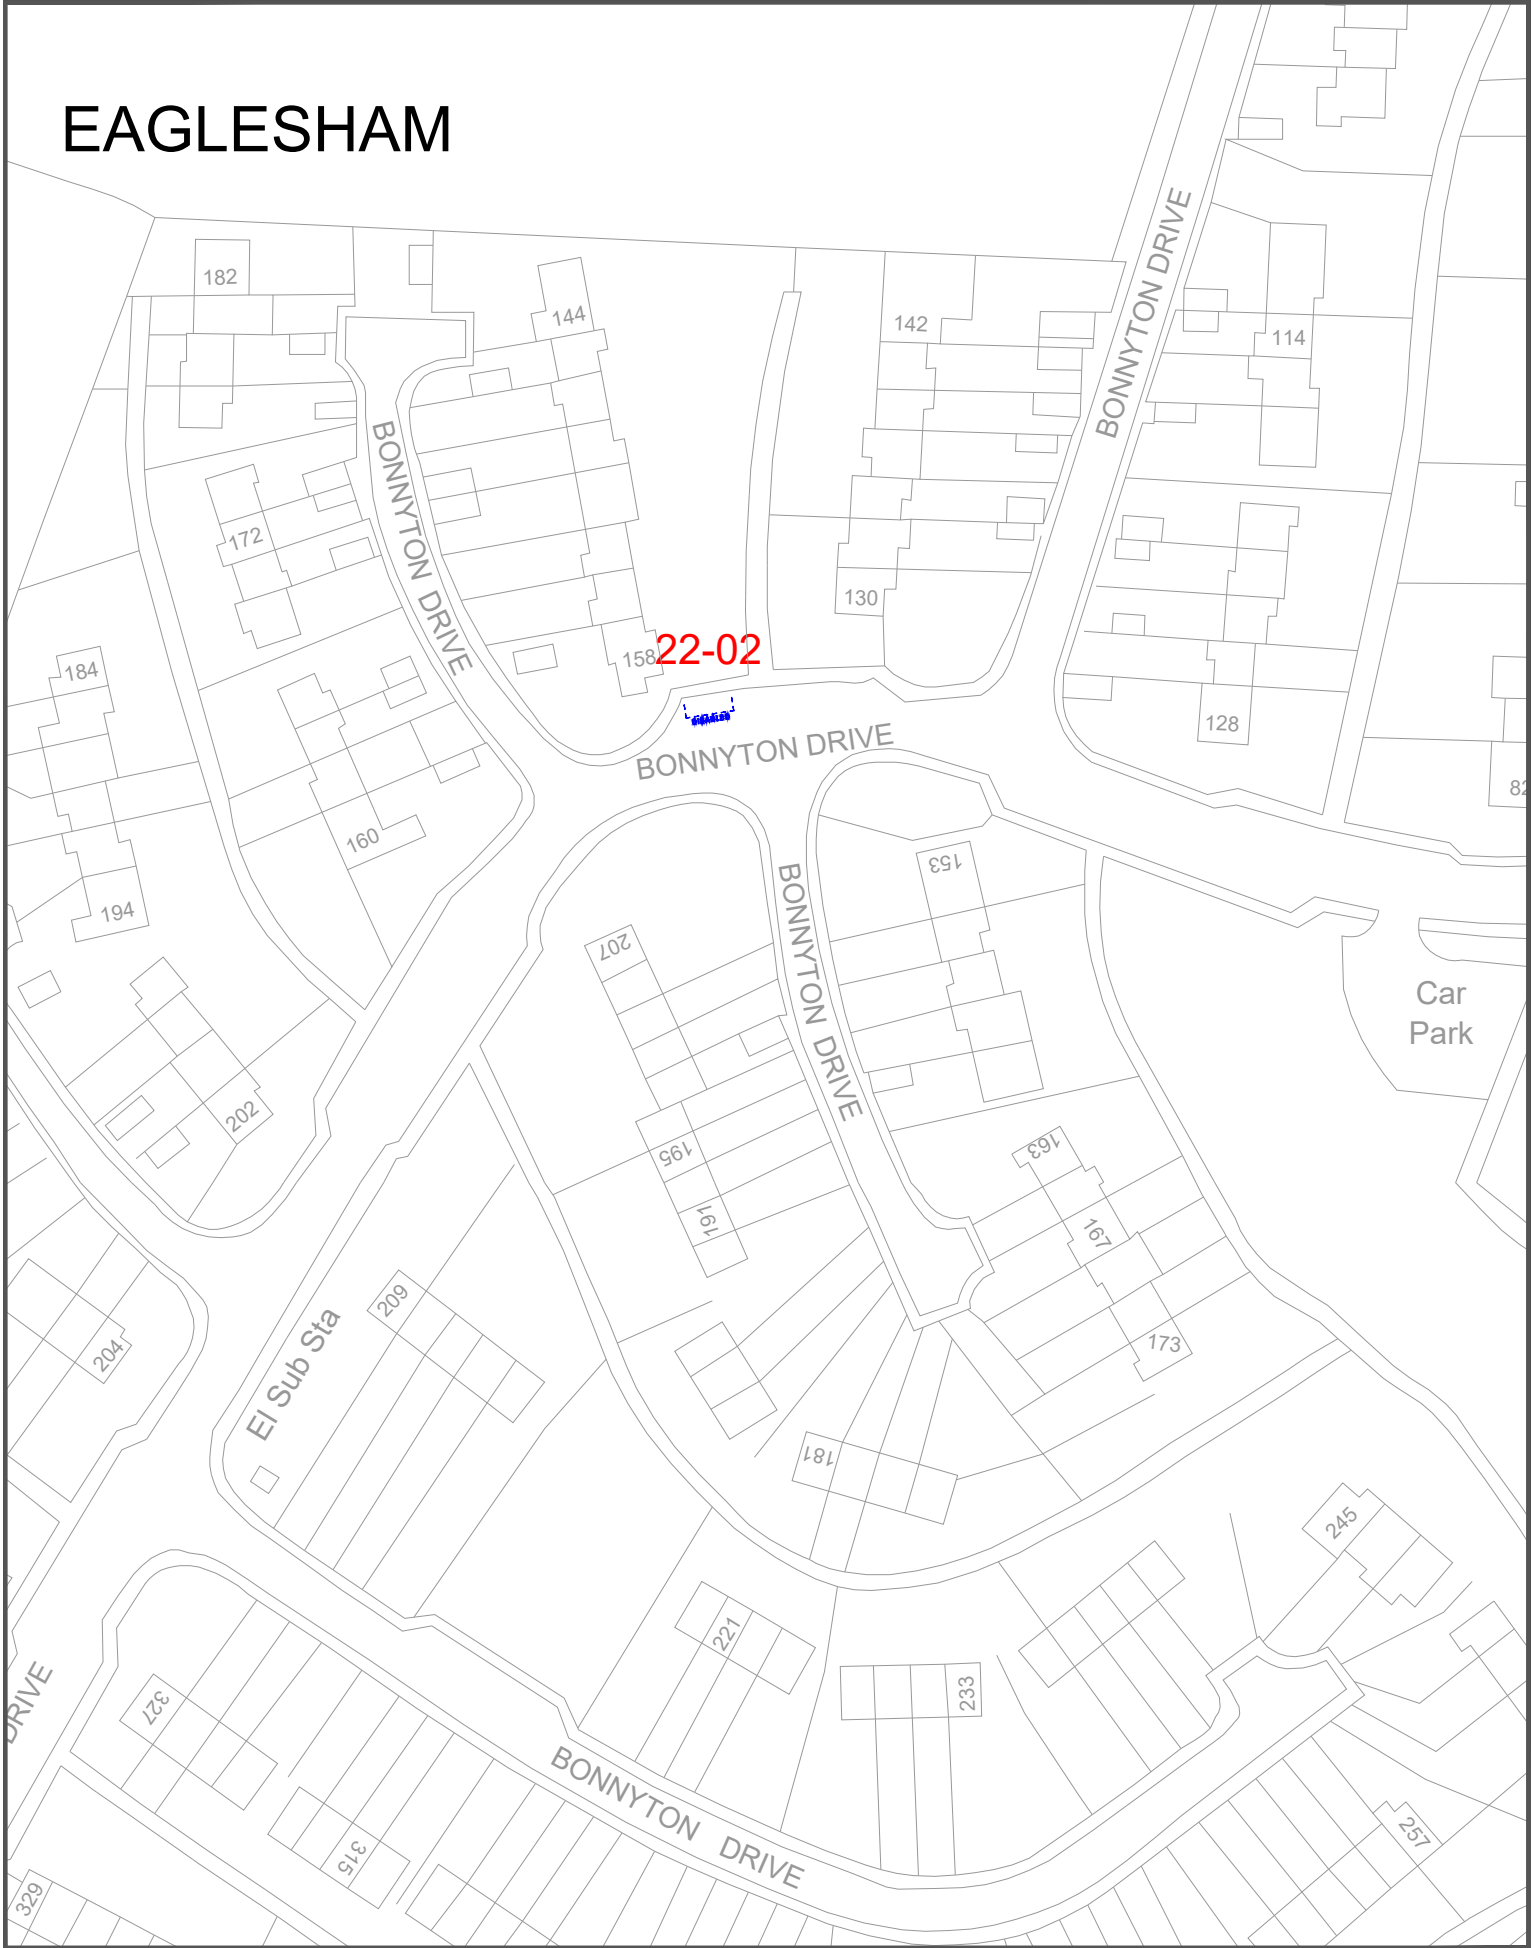

Drawing Info.

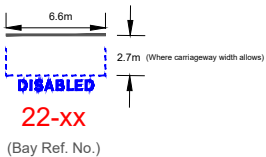

EAST RENFREWSHIRE COUNCIL - ENVIRONMENT DEPARTMENT

Roads Service - 2 Spiersbridge Way, Spiersbridge Business Park,
 Thornliebank, G46 8NG
 Head of Service - G. McCARNEY

Drawing Title

The East Renfrewshire Council (Disabled
 Persons' Parking Places) (On-Street)
 Order 2020
 (Amendment No.1)

Date OCT 2022

Scale Not to scale

Dwg No. 22-02

Rev. -


Dwg By PAD

File Ref. EN-58-40-350


Checked By



EAGLESHAM

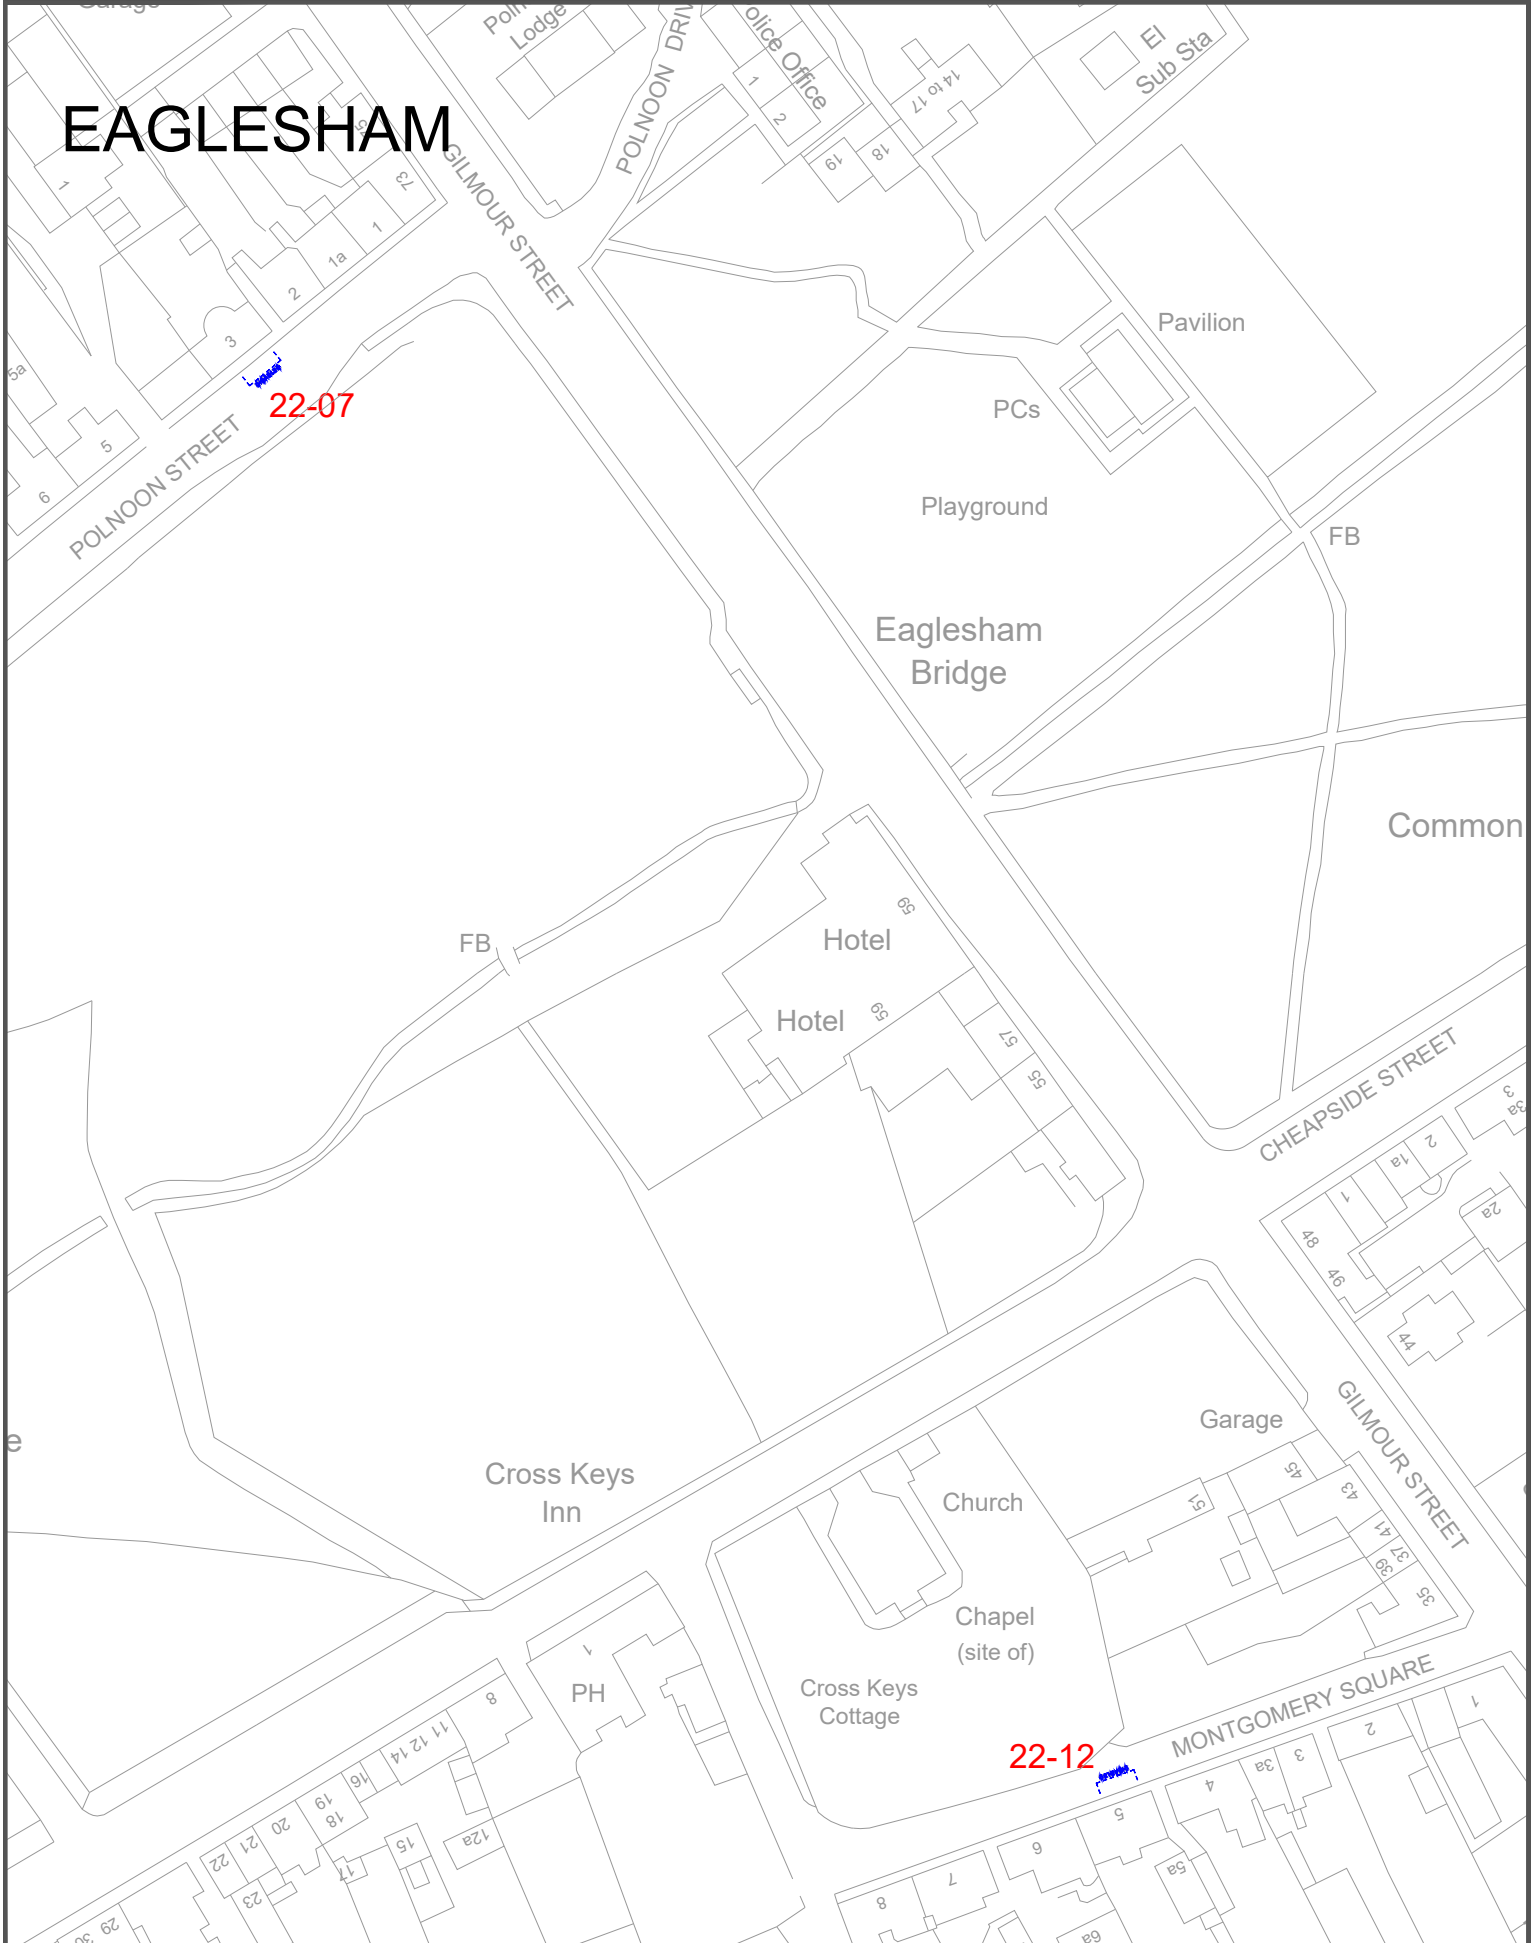

Drawing Info.

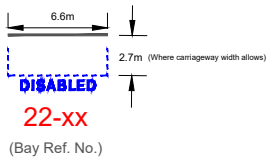

EAST RENFREWSHIRE COUNCIL - ENVIRONMENT DEPARTMENT

Roads Service - 2 Spiersbridge Way, Spiersbridge Business Park,
 Thornliebank, G46 8NG
 Head of Service - G. McCARNEY

Drawing Title

The East Renfrewshire Council (Disabled
 Persons' Parking Places) (On-Street)
 Order 2020
 (Amendment No.1)

Date OCT 2022
Scale Not to scale

Dwg No. 22-07 + 22-12

Rev. -


Dwg By PAD

File Ref. EN-58-40-350


Checked By



GIFFNOCK

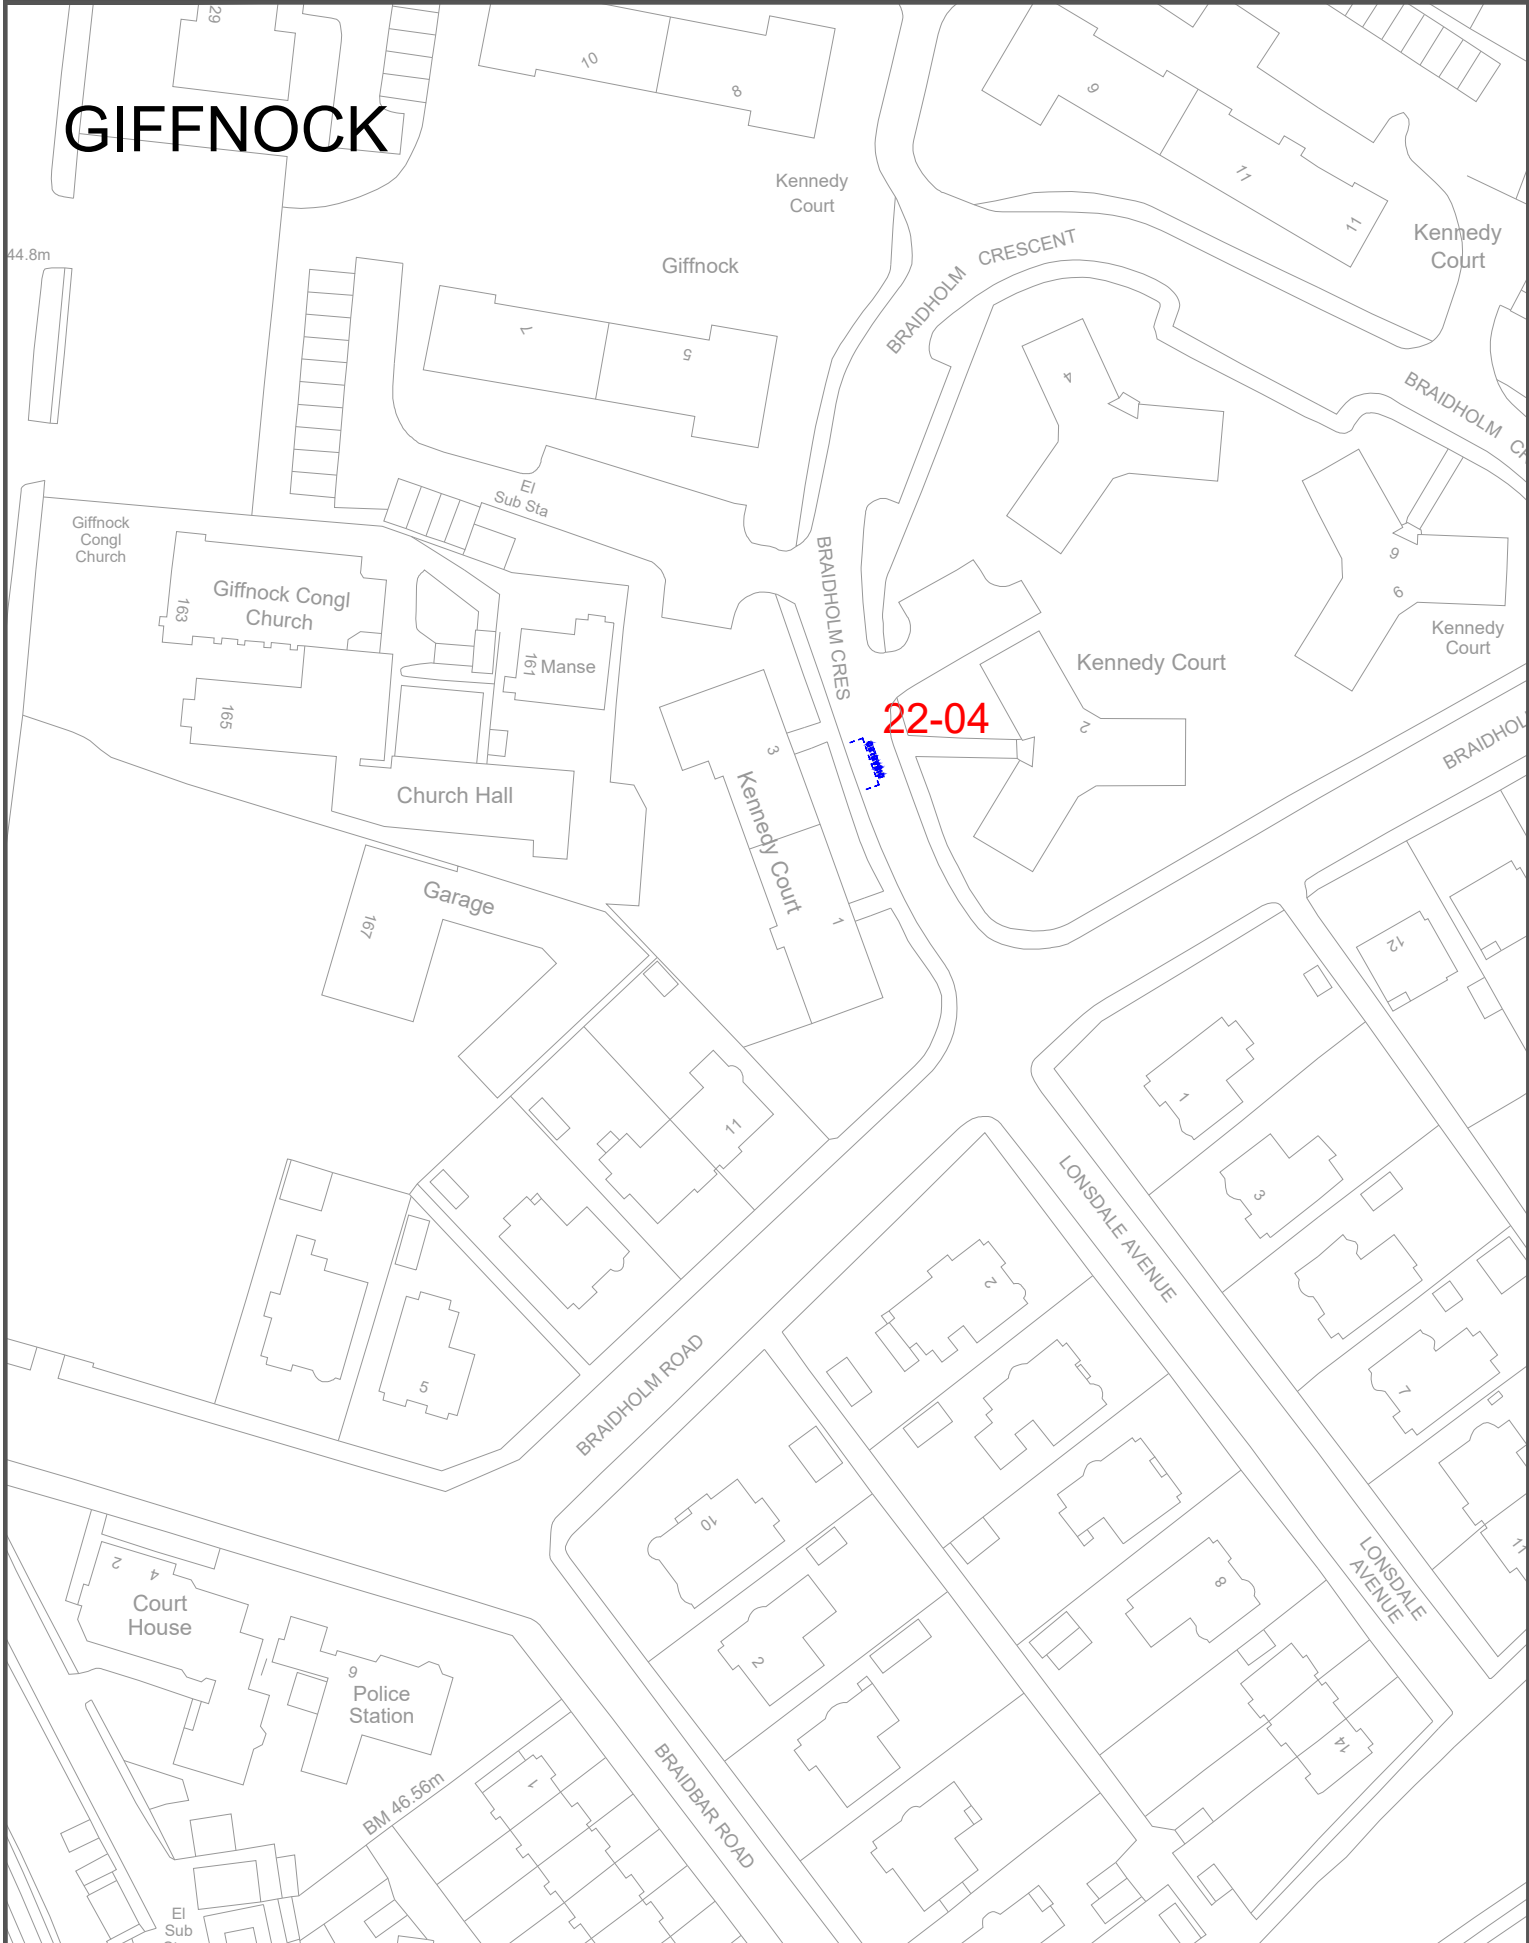

Drawing Info.

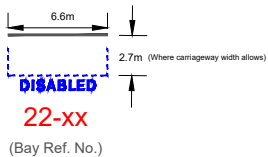

EAST RENFREWSHIRE COUNCIL - ENVIRONMENT DEPARTMENT

Roads Service - 2 Spiersbridge Way, Spiersbridge Business Park,
 Thornliebank, G46 8NG
 Head of Service - G. McCARNEY

Drawing Title

The East Renfrewshire Council (Disabled
 Persons' Parking Places) (On-Street)
 Order 2020
 (Amendment No.1)

Date OCT 2022

Scale Not to scale

Dwg No. 22-04

Rev. -

Dwg By PAD

File Ref. EN-58-40-350


Checked By



GIFFNOCK



Drawing Info.

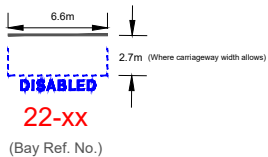

EAST RENFREWSHIRE COUNCIL - ENVIRONMENT DEPARTMENT

Roads Service - 2 Spiersbridge Way, Spiersbridge Business Park,
Thornliebank, G46 8NG
Head of Service - G. McCARNEY

Drawing Title

The East Renfrewshire Council (Disabled
Persons' Parking Places) (On-Street)
Order 2020
(Amendment No.1)

Date OCT 2022

Scale Not to scale

Dwg No. 22-19 + 22-45 + 22-46

Rev. -


Dwg By PAD

File Ref. EN-58-40-350


Checked By



NEILSTON

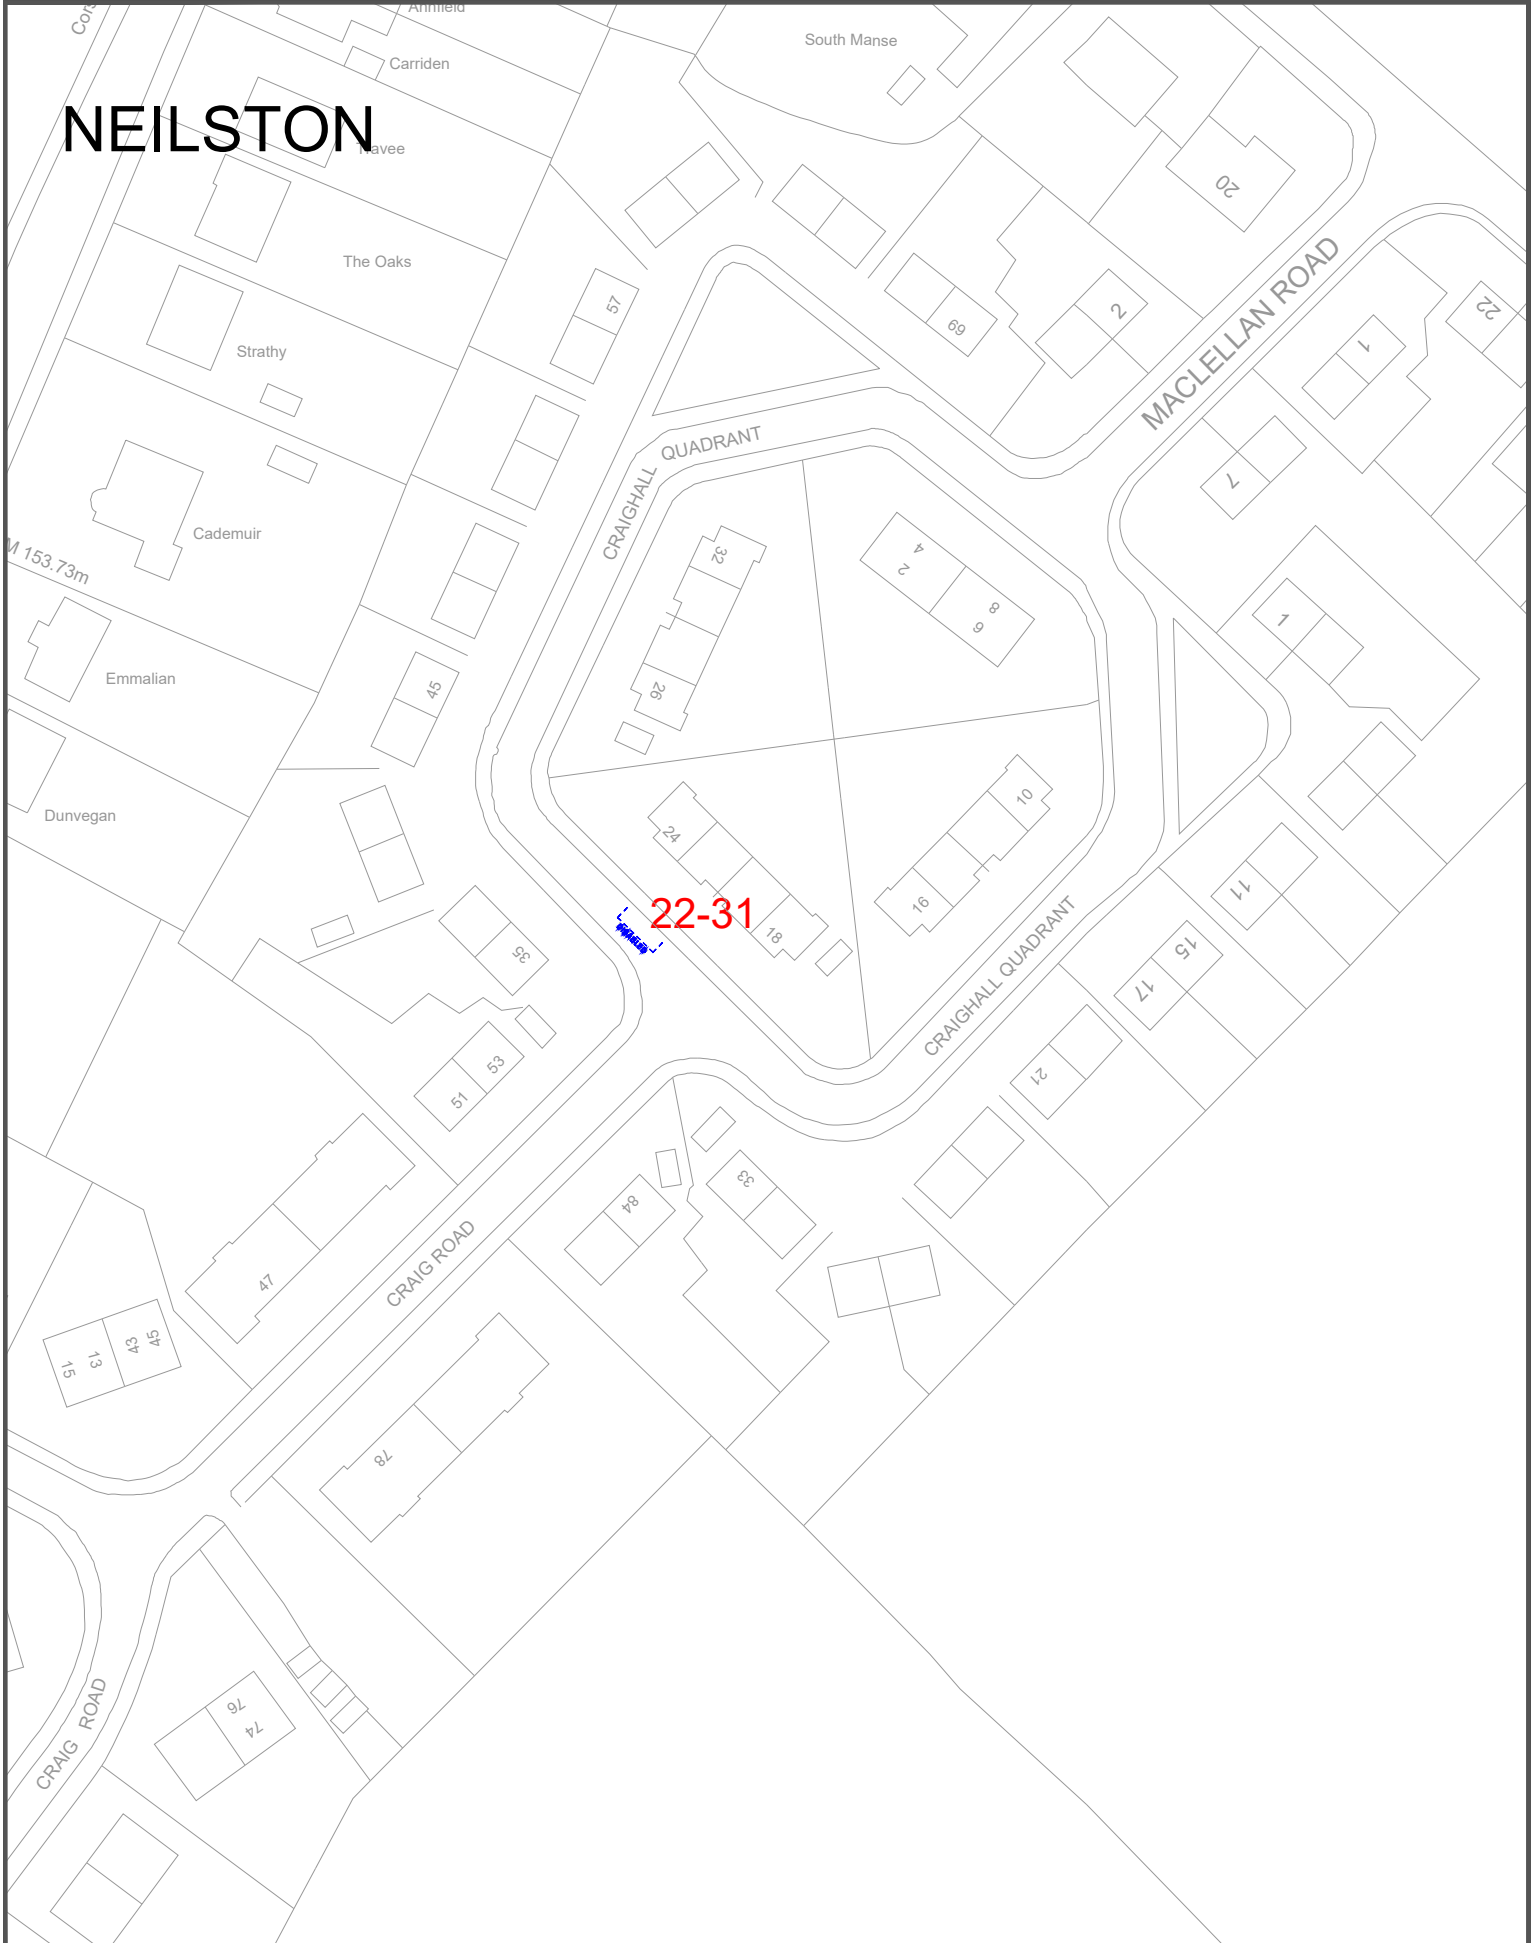

Drawing Info.

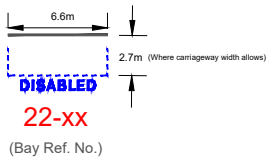

EAST RENFREWSHIRE COUNCIL - ENVIRONMENT DEPARTMENT

Roads Service - 2 Spiersbridge Way, Spiersbridge Business Park,
 Thornliebank, G46 8NG
 Head of Service - G. McCARNEY

Drawing Title

The East Renfrewshire Council (Disabled
 Persons' Parking Places) (On-Street)
 Order 2020
 (Amendment No.1)

Date OCT 2022

Scale Not to scale

Dwg No. 22-31

Rev. -


Dwg By PAD

File Ref. EN-58-40-350


Checked By



NEILSTON

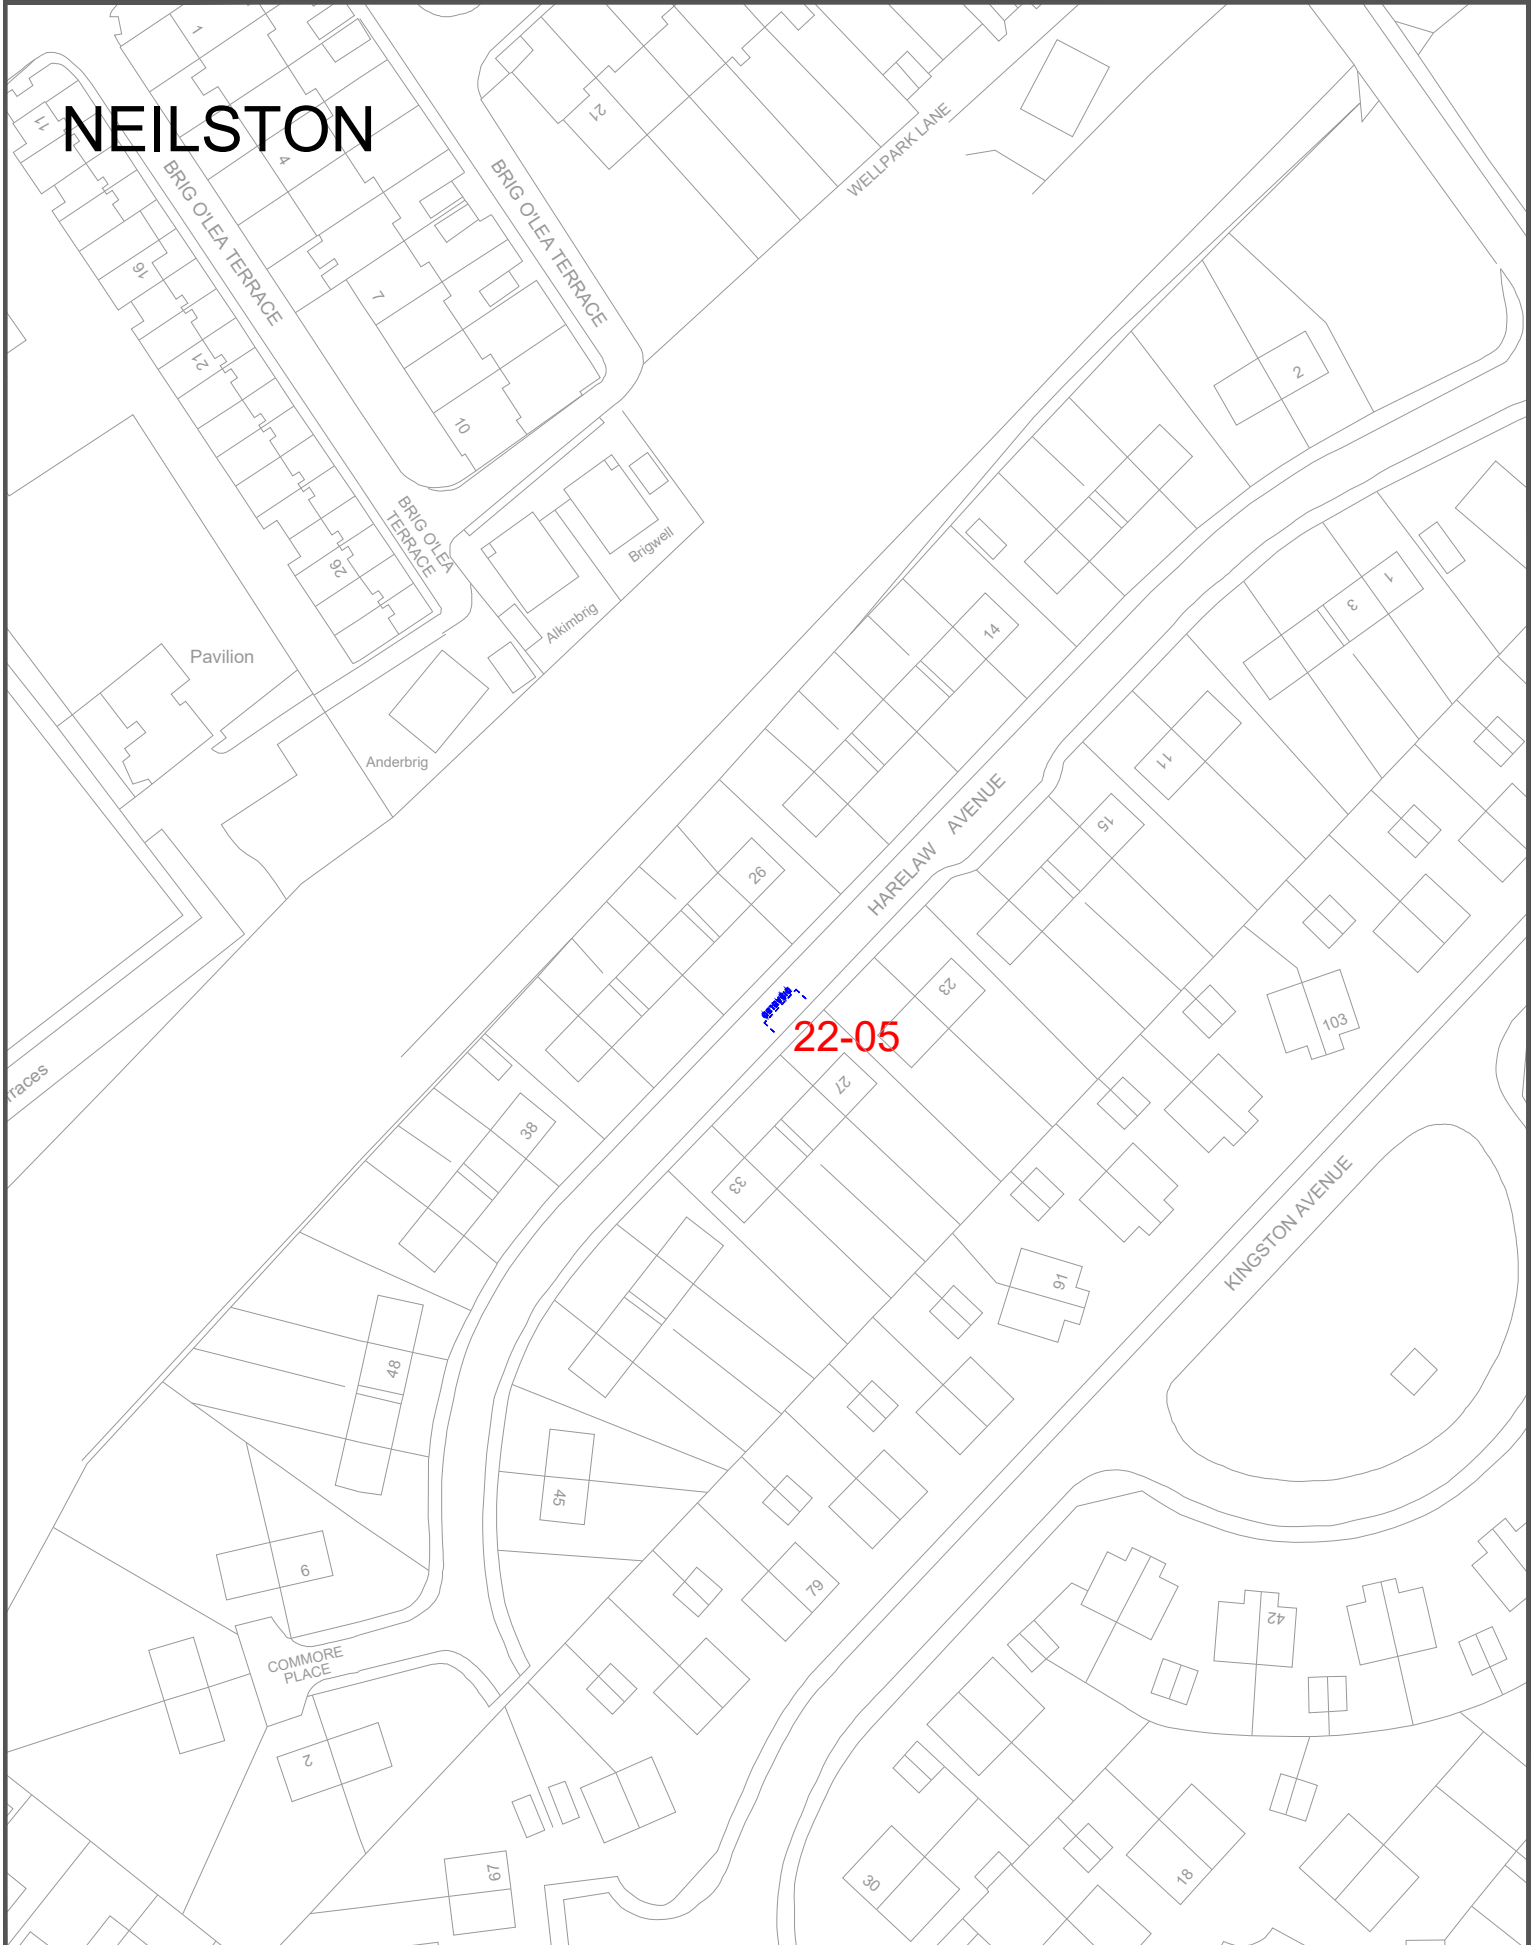

Drawing Info.

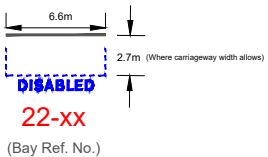

EAST RENFREWSHIRE COUNCIL - ENVIRONMENT DEPARTMENT

Roads Service - 2 Spiersbridge Way, Spiersbridge Business Park,
 Thornliebank, G46 8NG
 Head of Service - G. McCARNEY

Drawing Title

The East Renfrewshire Council (Disabled
 Persons' Parking Places) (On-Street)
 Order 2020
 (Amendment No.1)

Date OCT 2022

Scale Not to scale

Dwg No. 22-05

Rev. -


Dwg By PAD

File Ref. EN-58-40-350


Checked By



NEILSTON

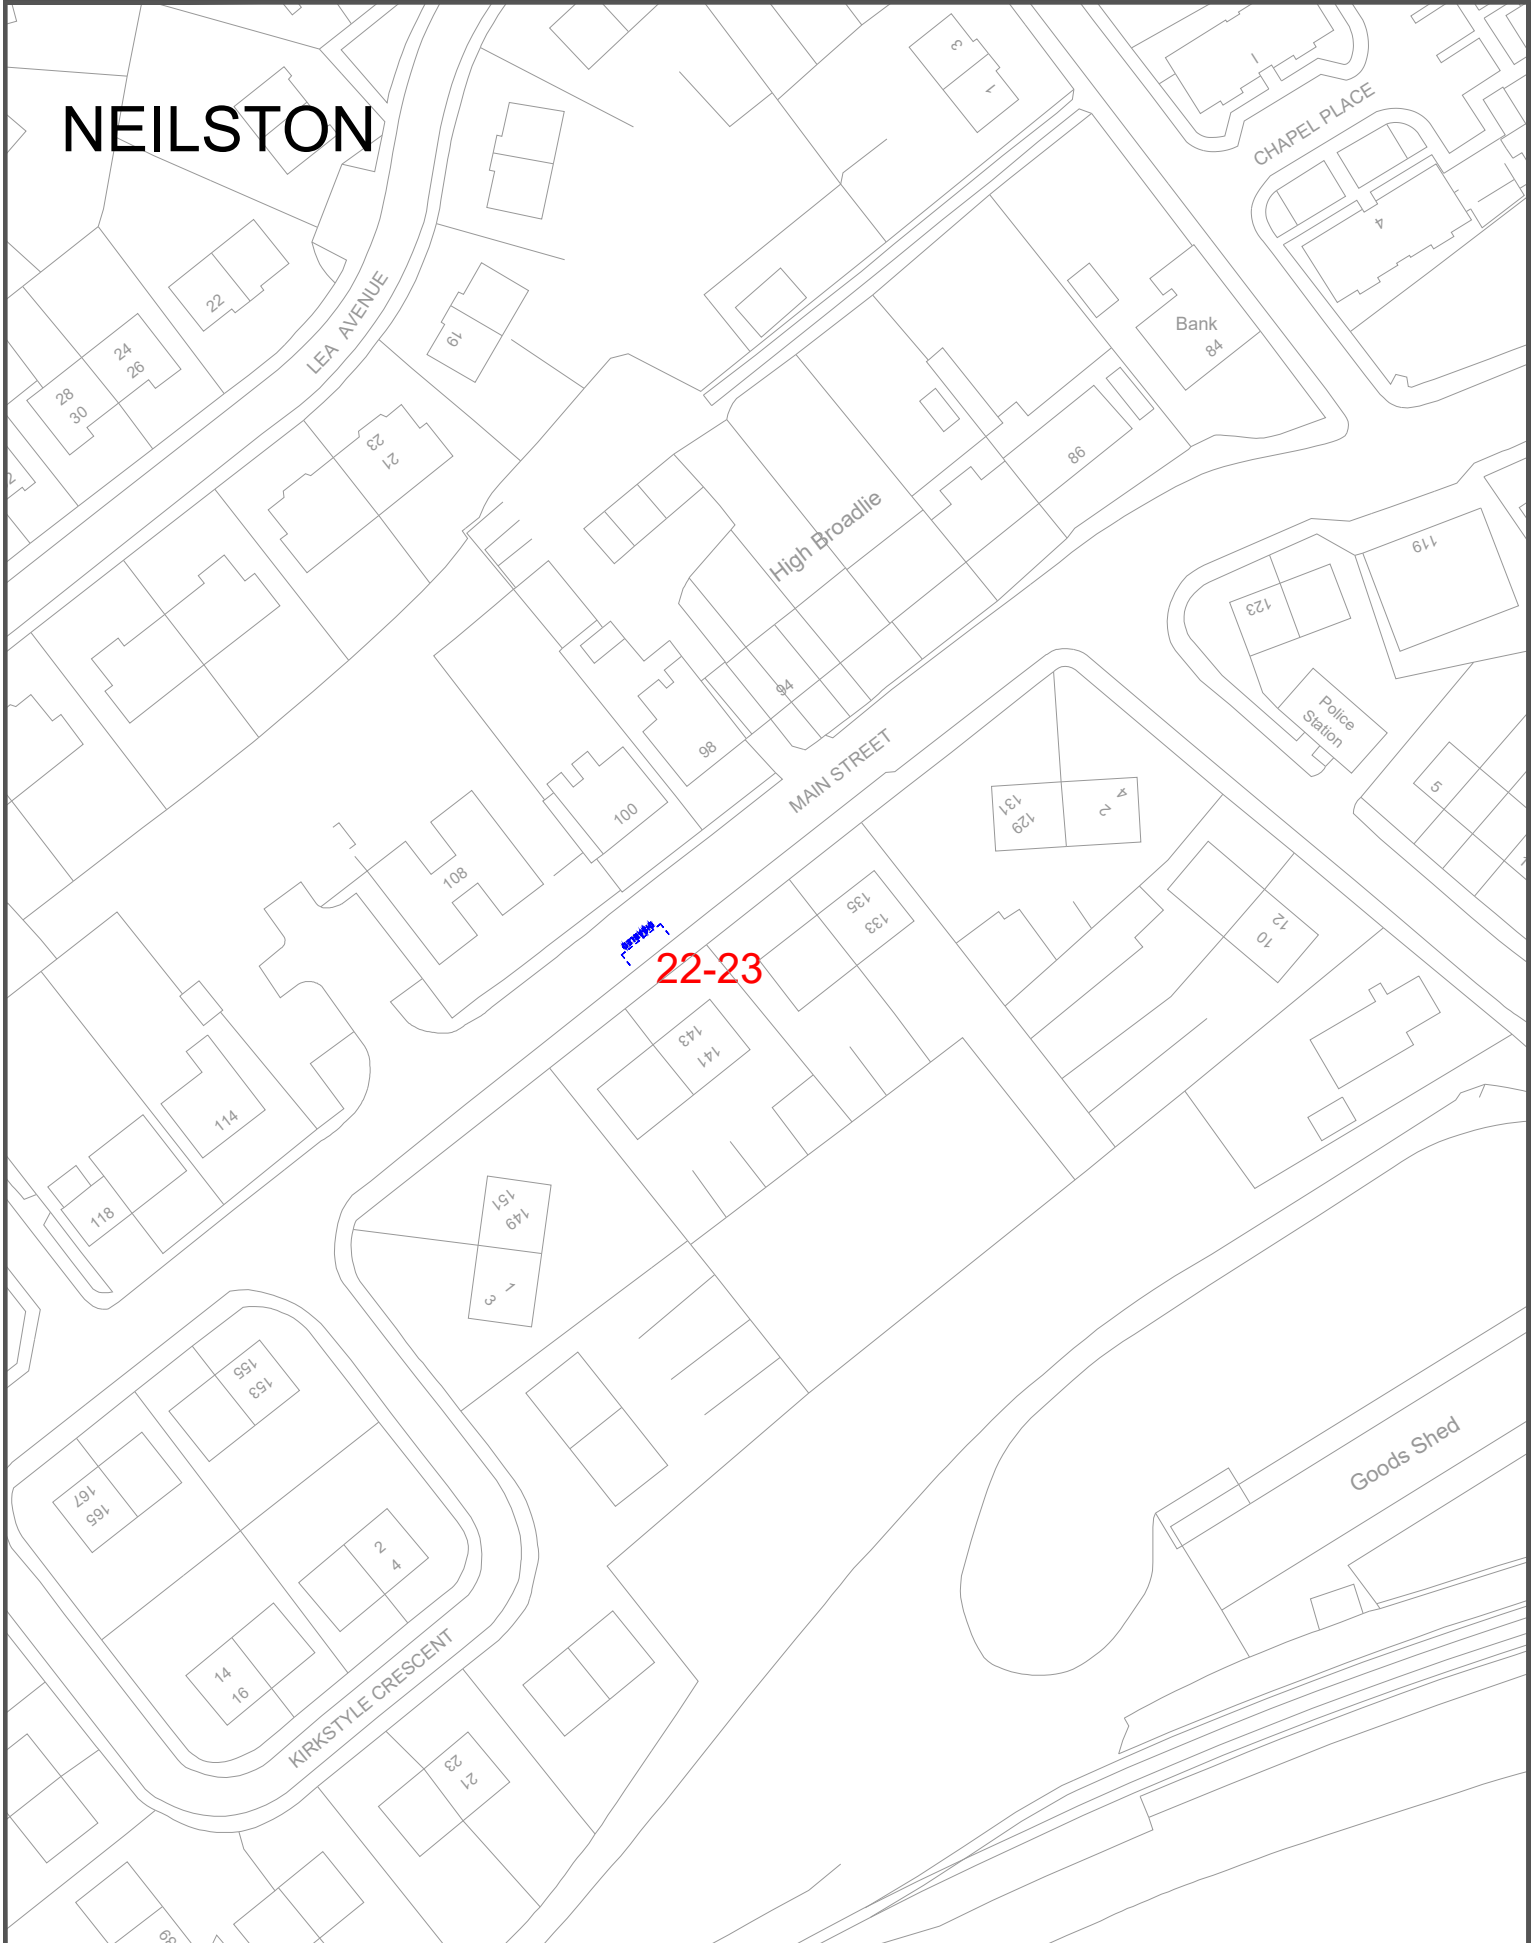

Drawing Info.

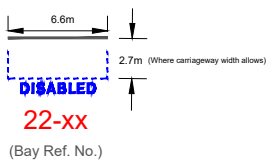

EAST RENFREWSHIRE COUNCIL - ENVIRONMENT DEPARTMENT

Roads Service - 2 Spiersbridge Way, Spiersbridge Business Park,
Thornliebank, G46 8NG
Head of Service - G. McCARNEY

Drawing Title

The East Renfrewshire Council (Disabled
Persons' Parking Places) (On-Street)
Order 2020
(Amendment No.1)

Date OCT 2022

Scale Not to scale

Dwg No. 22-23

Rev. -

Dwg By PAD

File Ref. EN-58-40-350

Checked By



NEILSTON

St Thomas' RC Primary School

Church

Neilston Old Parish Church

BROADLIE COURT

Surgery

Car Park

22-35

Hall

PO 58

Mon

St Thomas' RC Church
Presbytery

KIRKSTYLE LANE

Gas Gov

22-36

PH

HIGH STREET

Neilston Parish Church

Mad
Nursery S


DUNDONALD PLACE

BIM 140.40m

139.6m

Thorndene

Drawing Info.

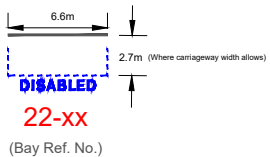

EAST RENFREWSHIRE COUNCIL - ENVIRONMENT DEPARTMENT

Roads Service - 2 Spiersbridge Way, Spiersbridge Business Park,
Thornliebank, G46 8NG
Head of Service - G. McCARNEY

Drawing Title

The East Renfrewshire Council (Disabled
Persons' Parking Places) (On-Street)
Order 2020
(Amendment No.1)

Date OCT 2022

Scale Not to scale

Dwg No. 22-35 + 22-36

Rev. -


Dwg By PAD

File Ref. EN-58-40-350


Checked By



NETHERLEE

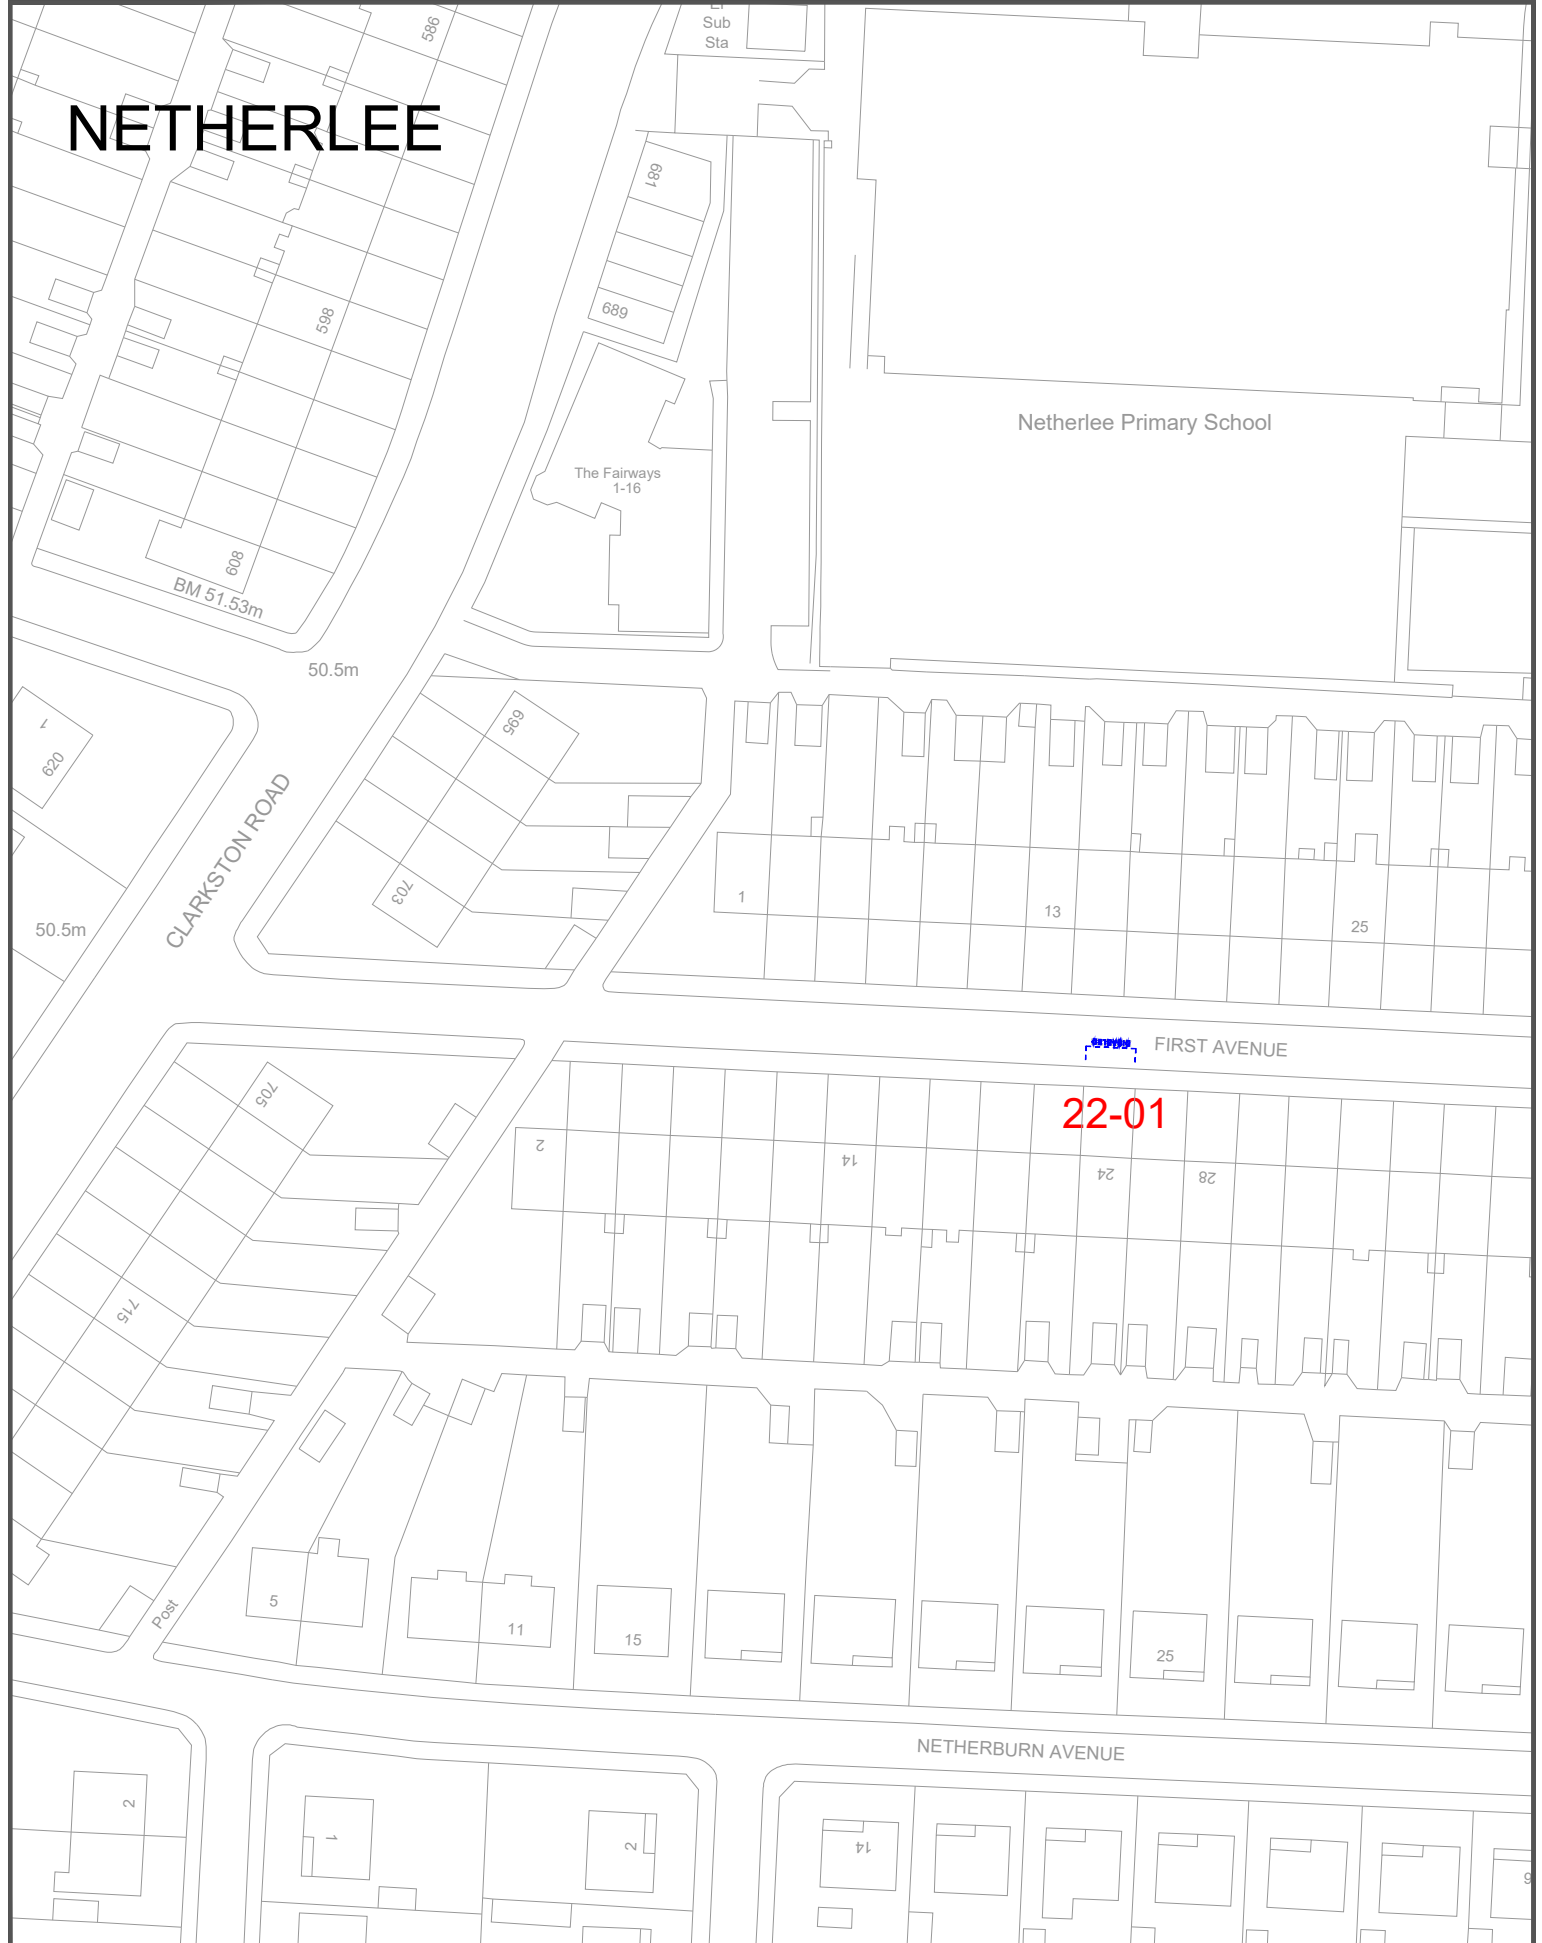

Drawing Info.

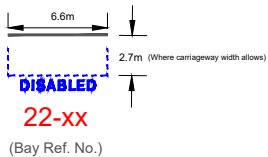

EAST RENFREWSHIRE COUNCIL - ENVIRONMENT DEPARTMENT

Roads Service - 2 Spiersbridge Way, Spiersbridge Business Park,
Thornliebank, G46 8NG
Head of Service - G. McCARNEY

Drawing Title The East Renfrewshire Council (Disabled Persons' Parking Places) (On-Street) Order 2020 (Amendment No.1)


Date OCT 2022
Scale Not to scale

Dwg No. 22-01
Rev. -
Dwg By PAD
Checked By

File Ref. EN-58-40-350




NETHERLEE

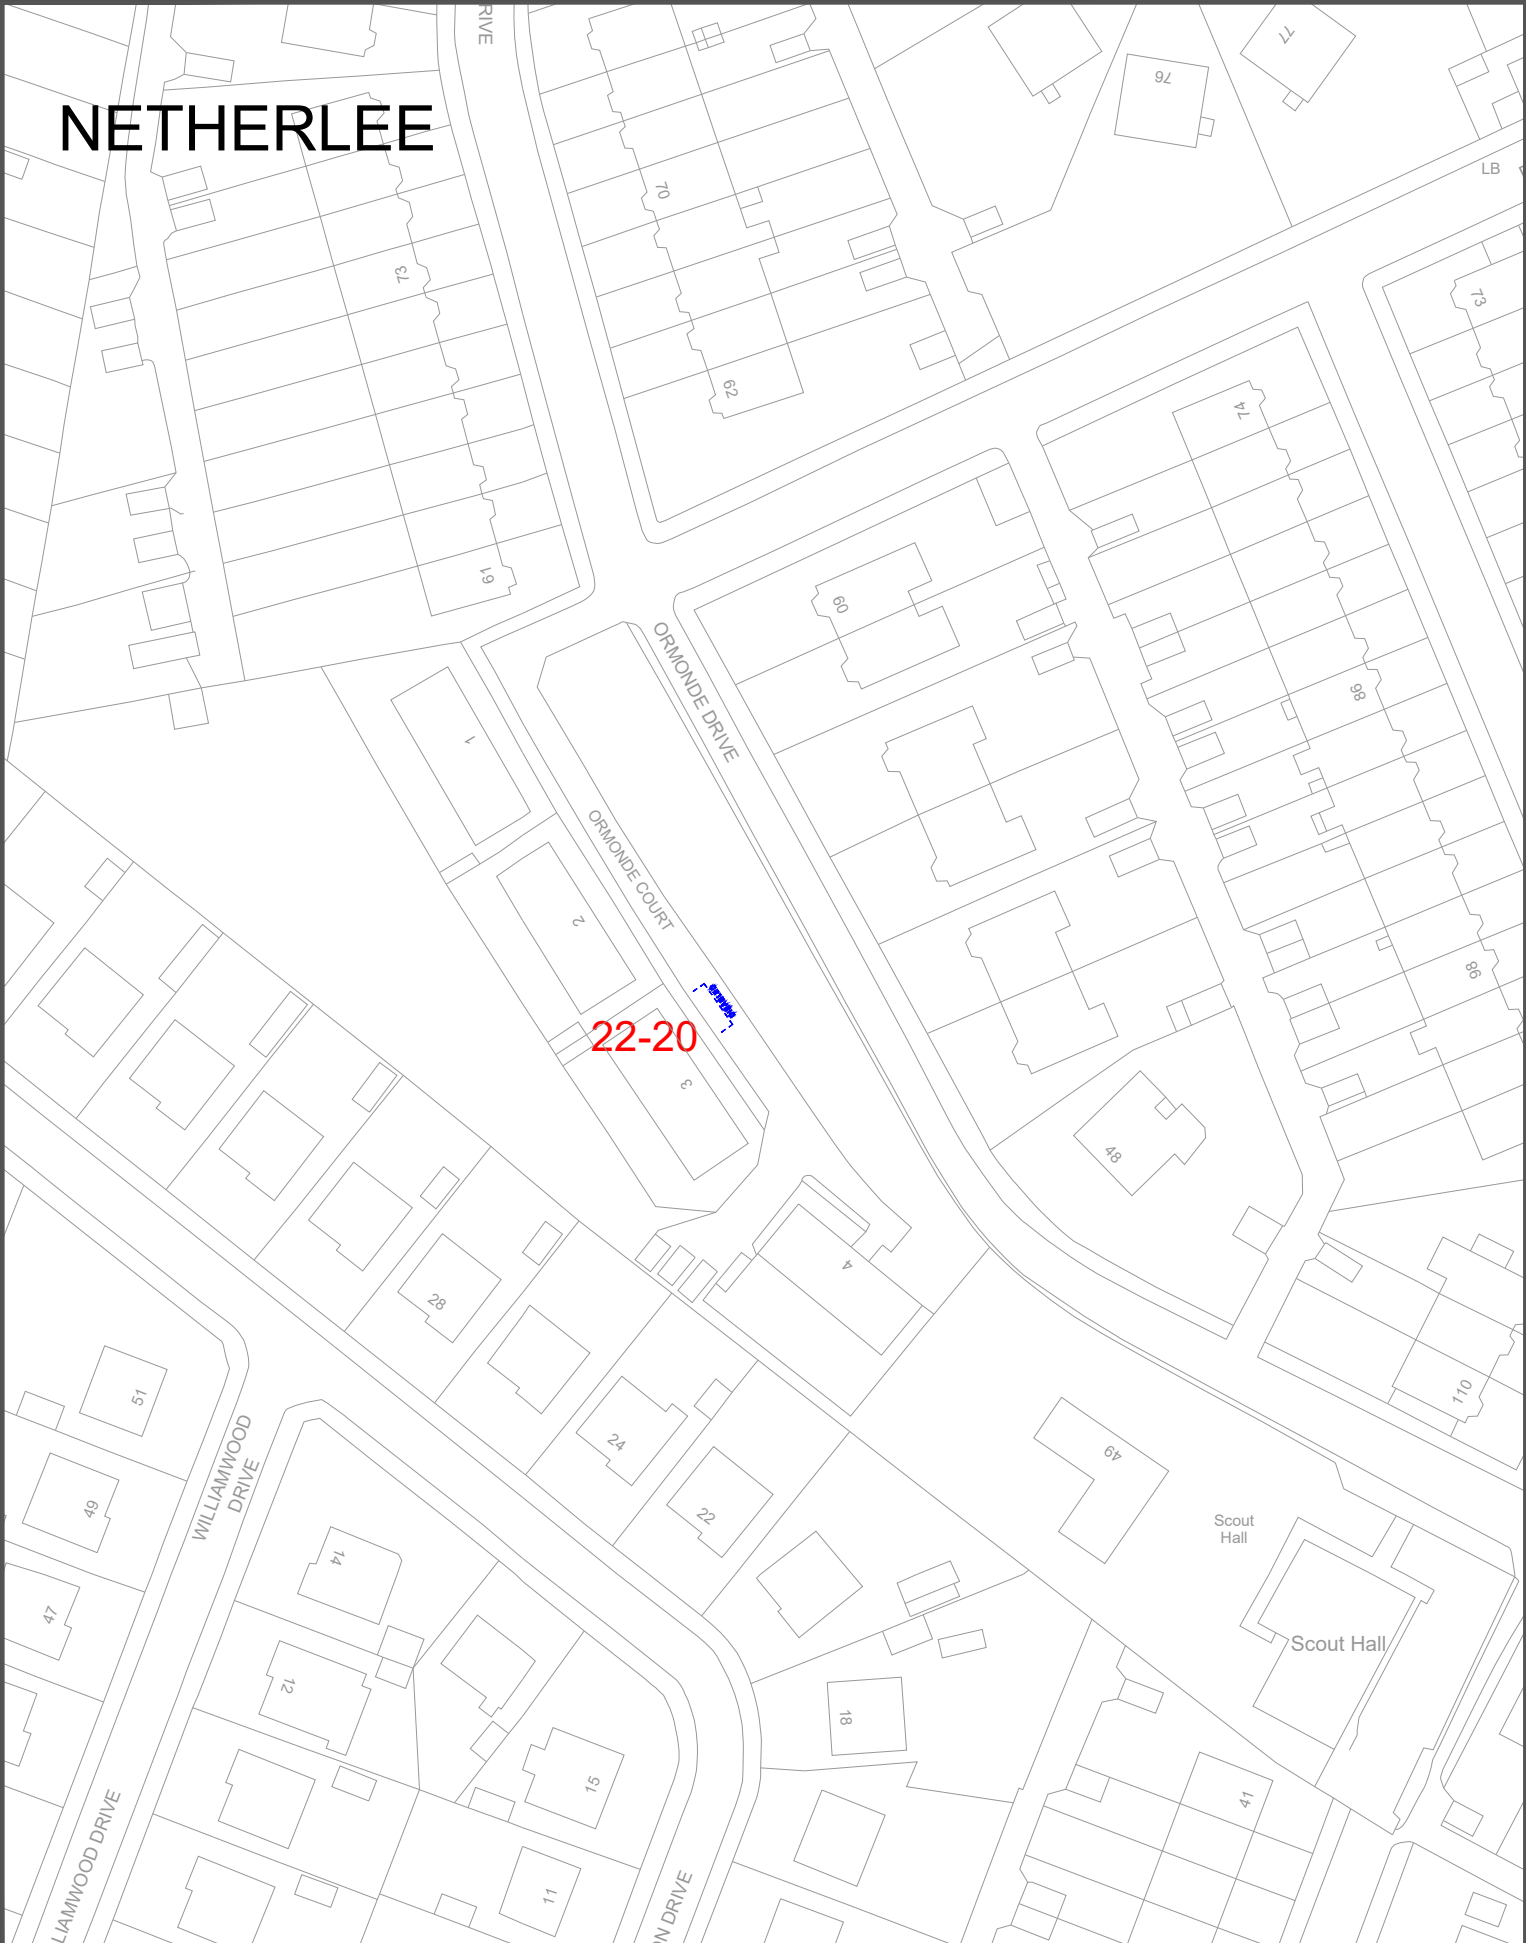

22-20

Drawing Info.

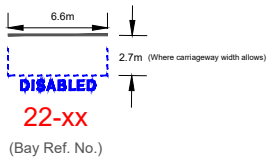

EAST RENFREWSHIRE COUNCIL - ENVIRONMENT DEPARTMENT

Roads Service - 2 Spiersbridge Way, Spiersbridge Business Park,
Thornliebank, G46 8NG
Head of Service - G. McCARNEY

Drawing Title

The East Renfrewshire Council (Disabled
Persons' Parking Places) (On-Street)
Order 2020
(Amendment No.1)

Date OCT 2022

Scale Not to scale

Dwg No. 22-20

Rev. -


Dwg By PAD

File Ref. EN-58-40-350


Checked By



NEWTON MEARNS

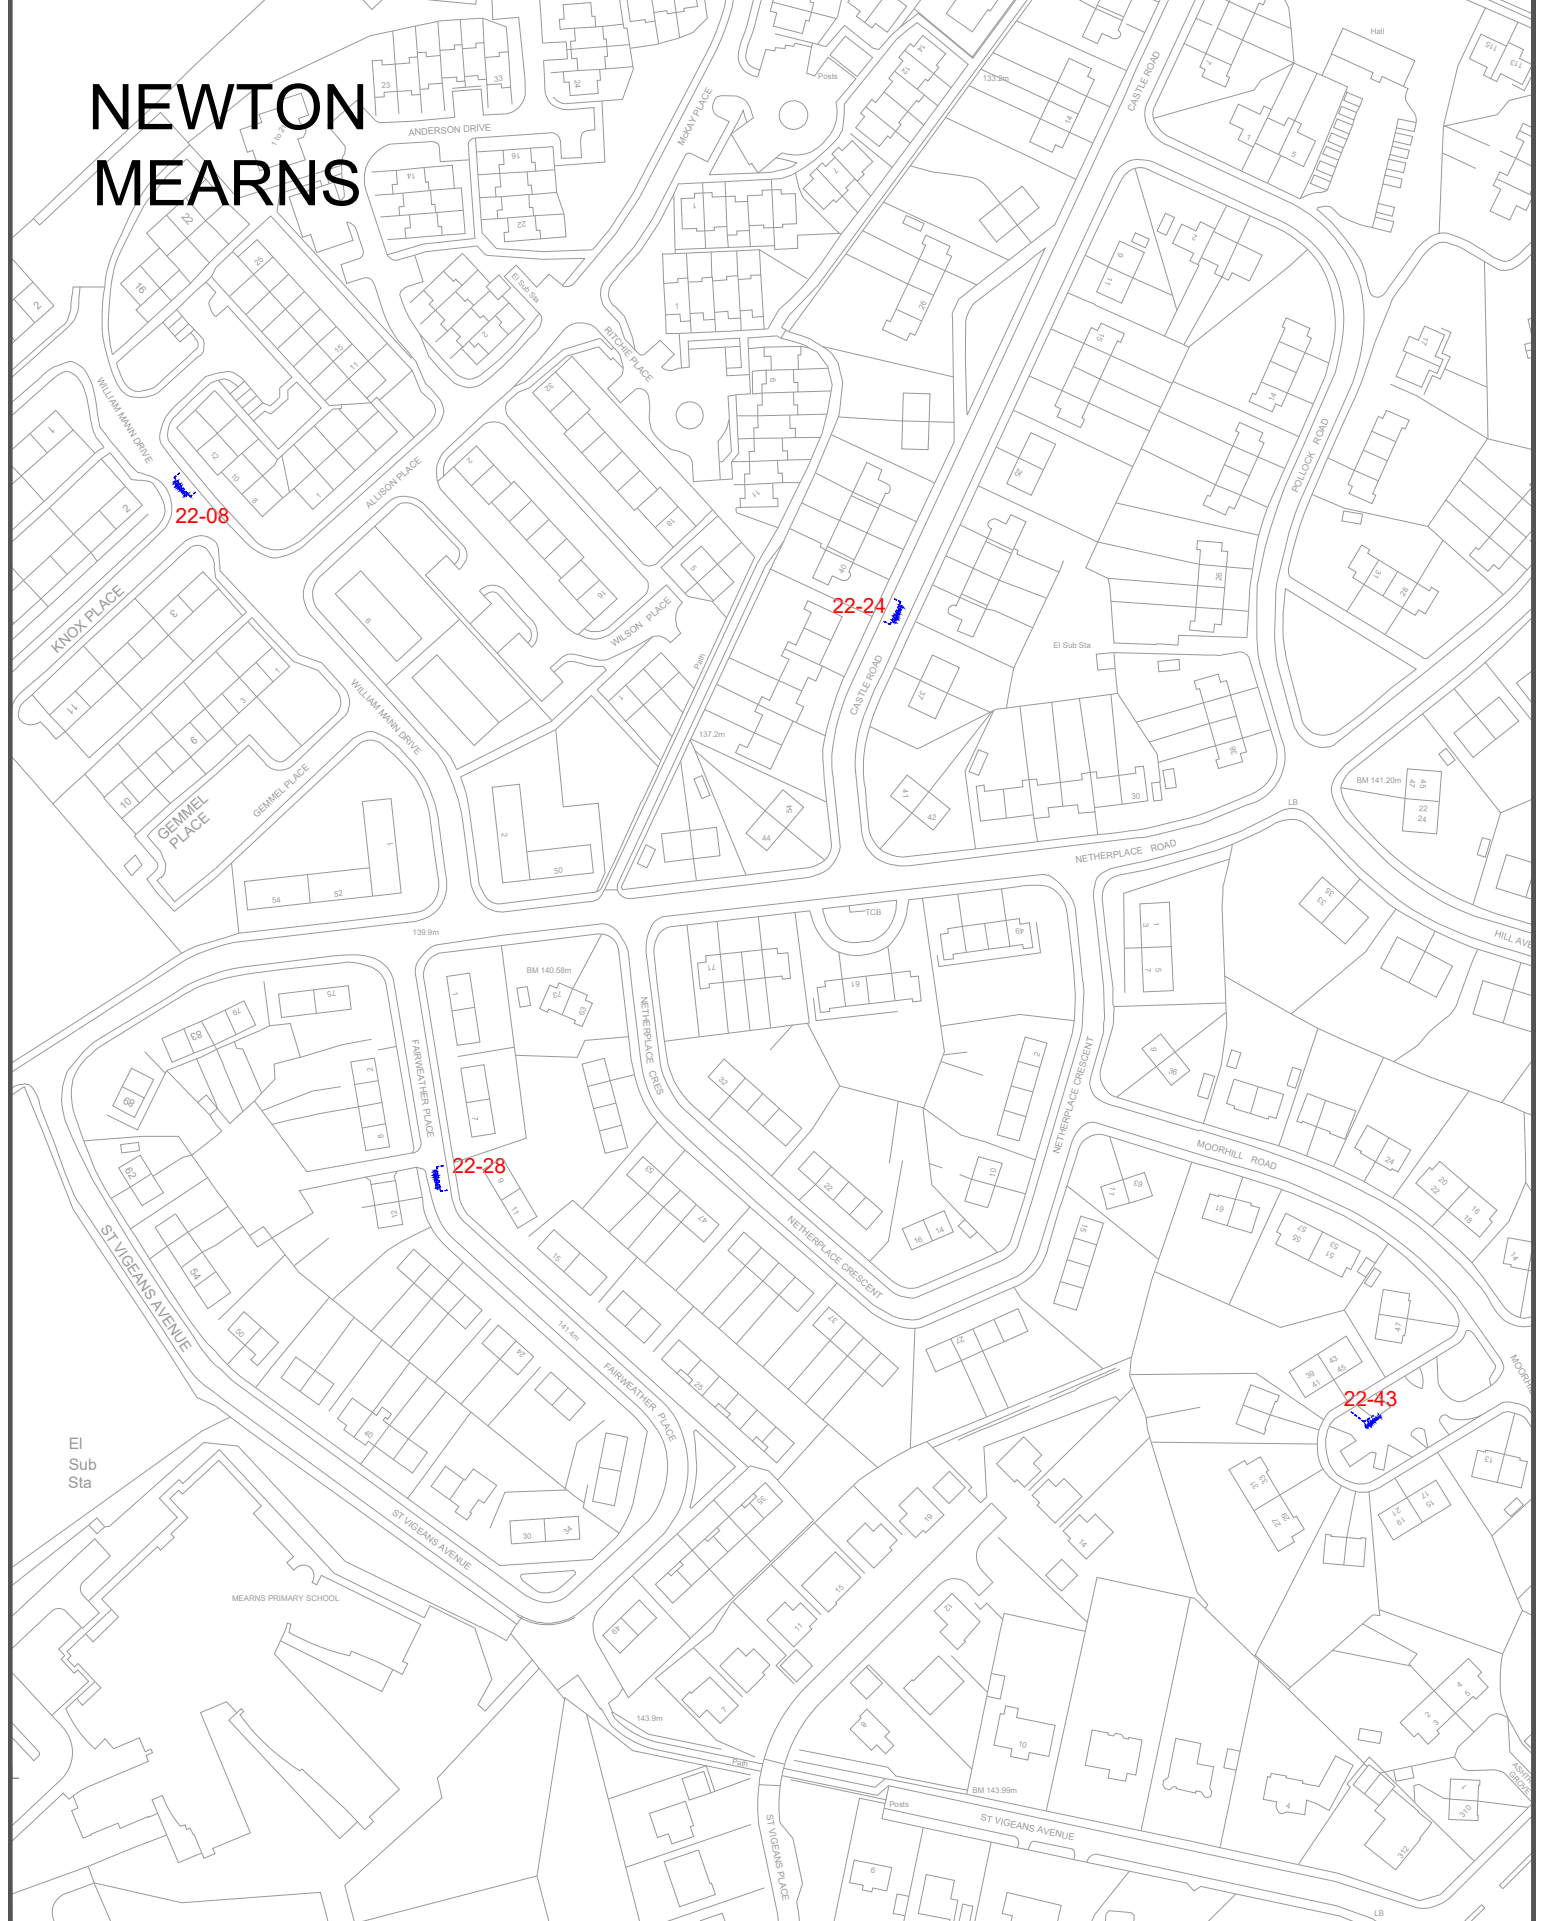

Drawing Info.

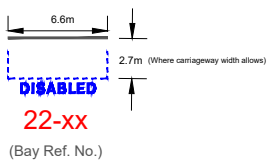

EAST RENFREWSHIRE COUNCIL - ENVIRONMENT DEPARTMENT

Roads Service - 2 Spiersbridge Way, Spiersbridge Business Park,
Thornliebank, G46 8NG
Head of Service - G. McCARNEY

Drawing Title

The East Renfrewshire Council (Disabled
Persons' Parking Places) (On-Street)
Order 2020
(Amendment No.1)

Date OCT 2022

Scale Not to scale

Dwg No. 22-08 + 22-24 + 22-28 + 22-43

Rev. -

Dwg By PAD


File Ref. EN-58-40-350

Checked By



NEWTON MEARNS


Homeshaw House

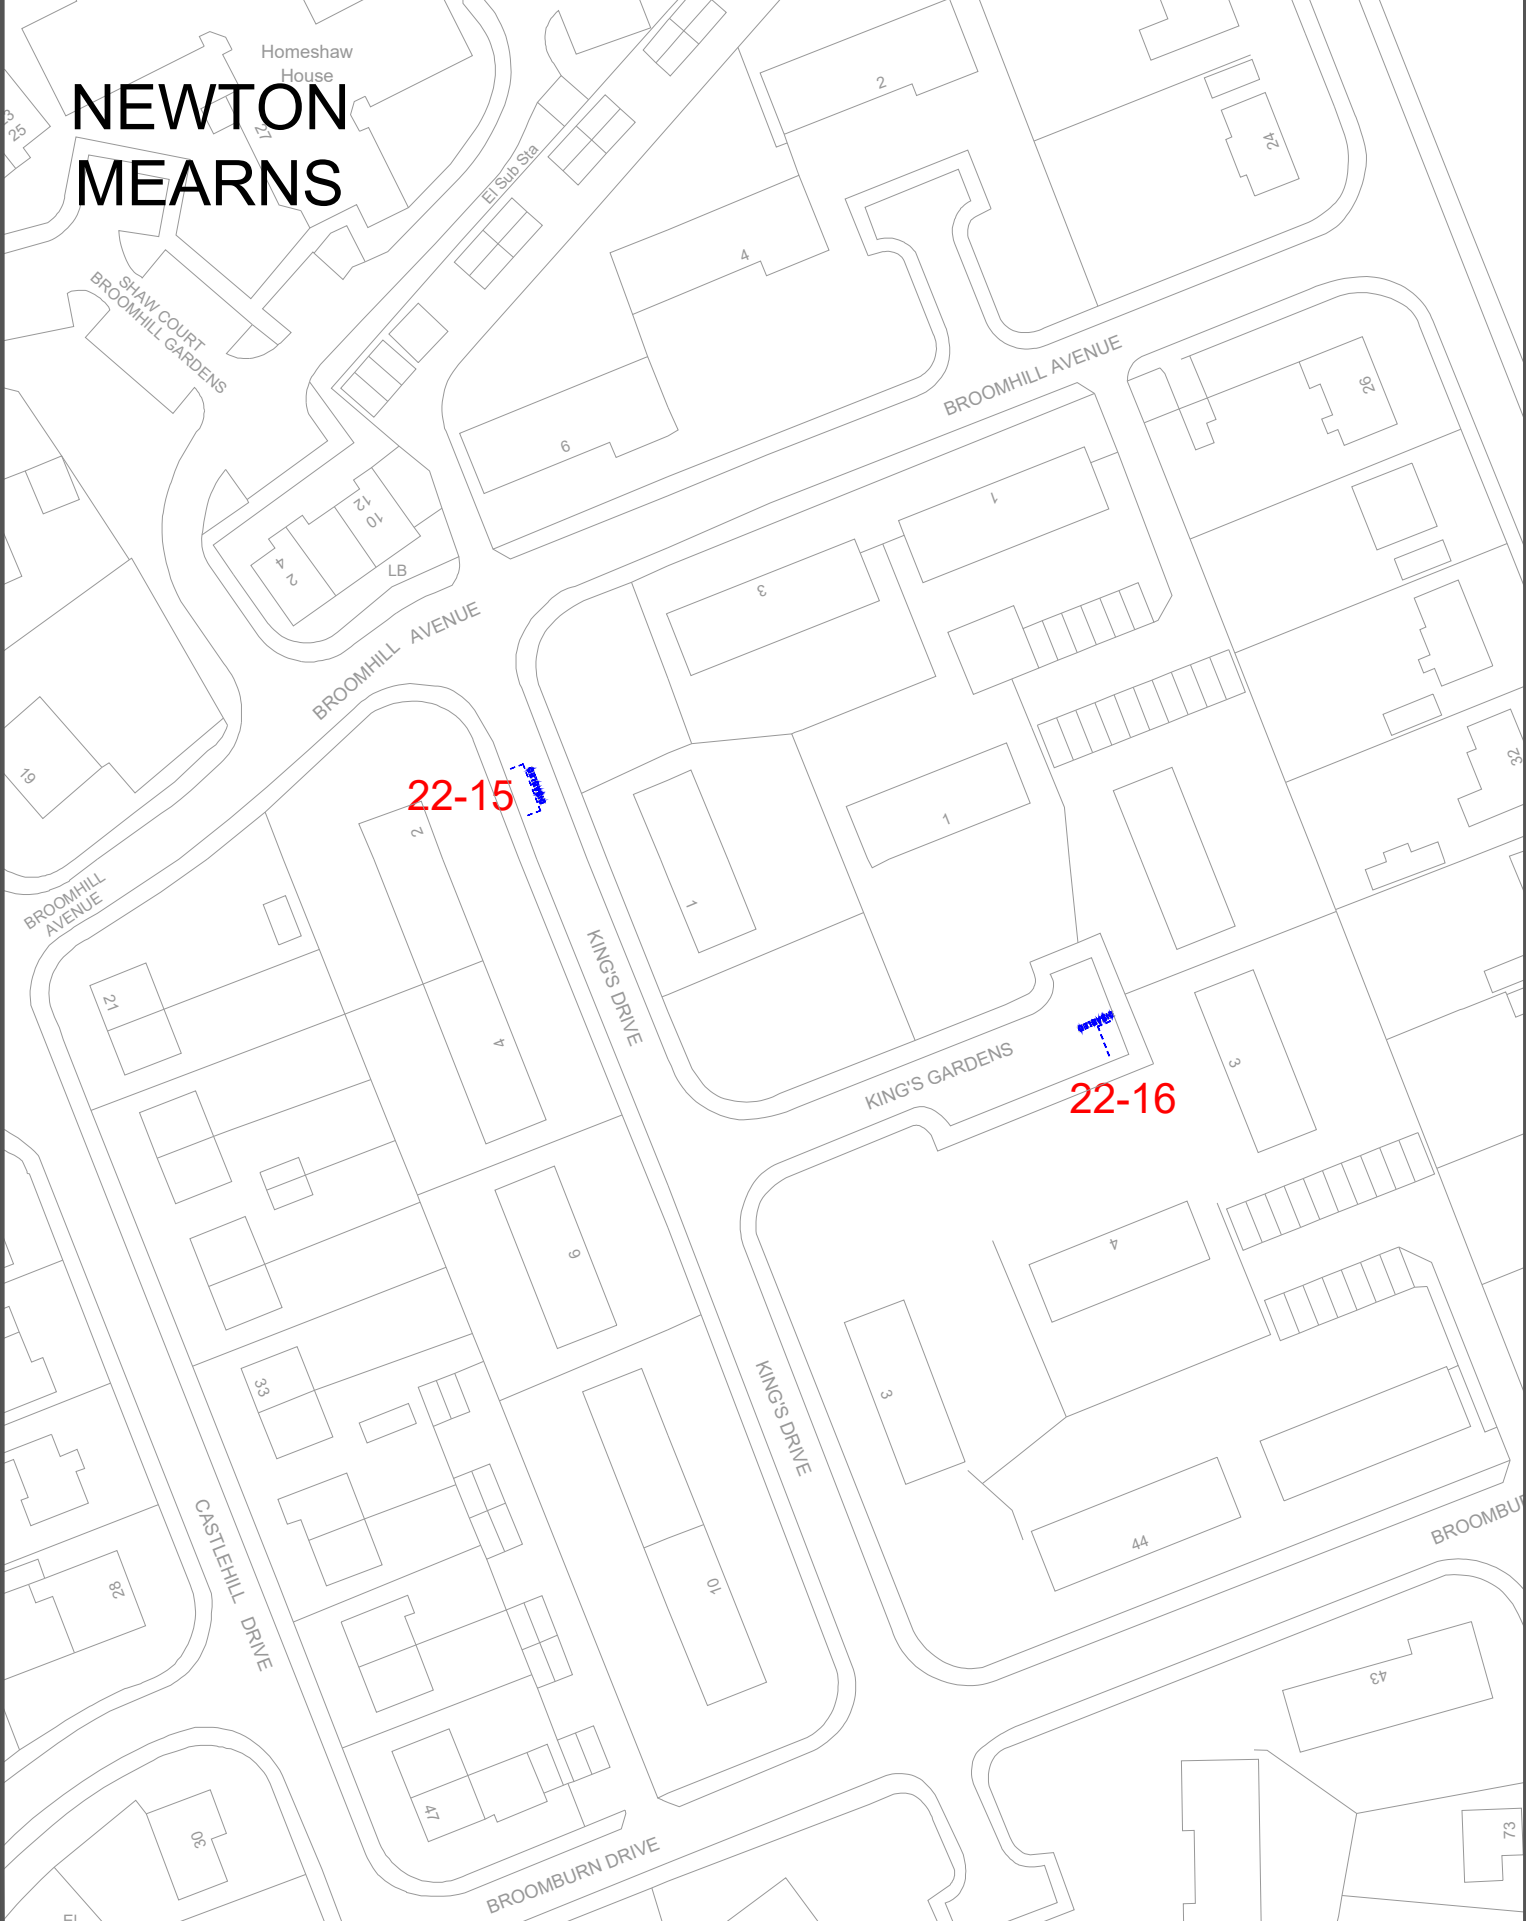

22-15

22-16

Drawing Info.

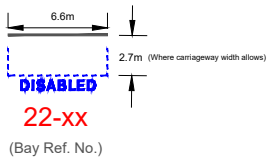

EAST RENFREWSHIRE COUNCIL - ENVIRONMENT DEPARTMENT

Roads Service - 2 Spiersbridge Way, Spiersbridge Business Park,
Thornliebank, G46 8NG
Head of Service - G. McCARNEY

Drawing Title

The East Renfrewshire Council (Disabled
Persons' Parking Places) (On-Street)
Order 2020
(Amendment No.1)

Date OCT 2022

Scale Not to scale

Dwg No. 22-15 + 22-16


Rev. -

Dwg By PAD


File Ref. EN-58-40-350

Checked By

THORNLIBANK

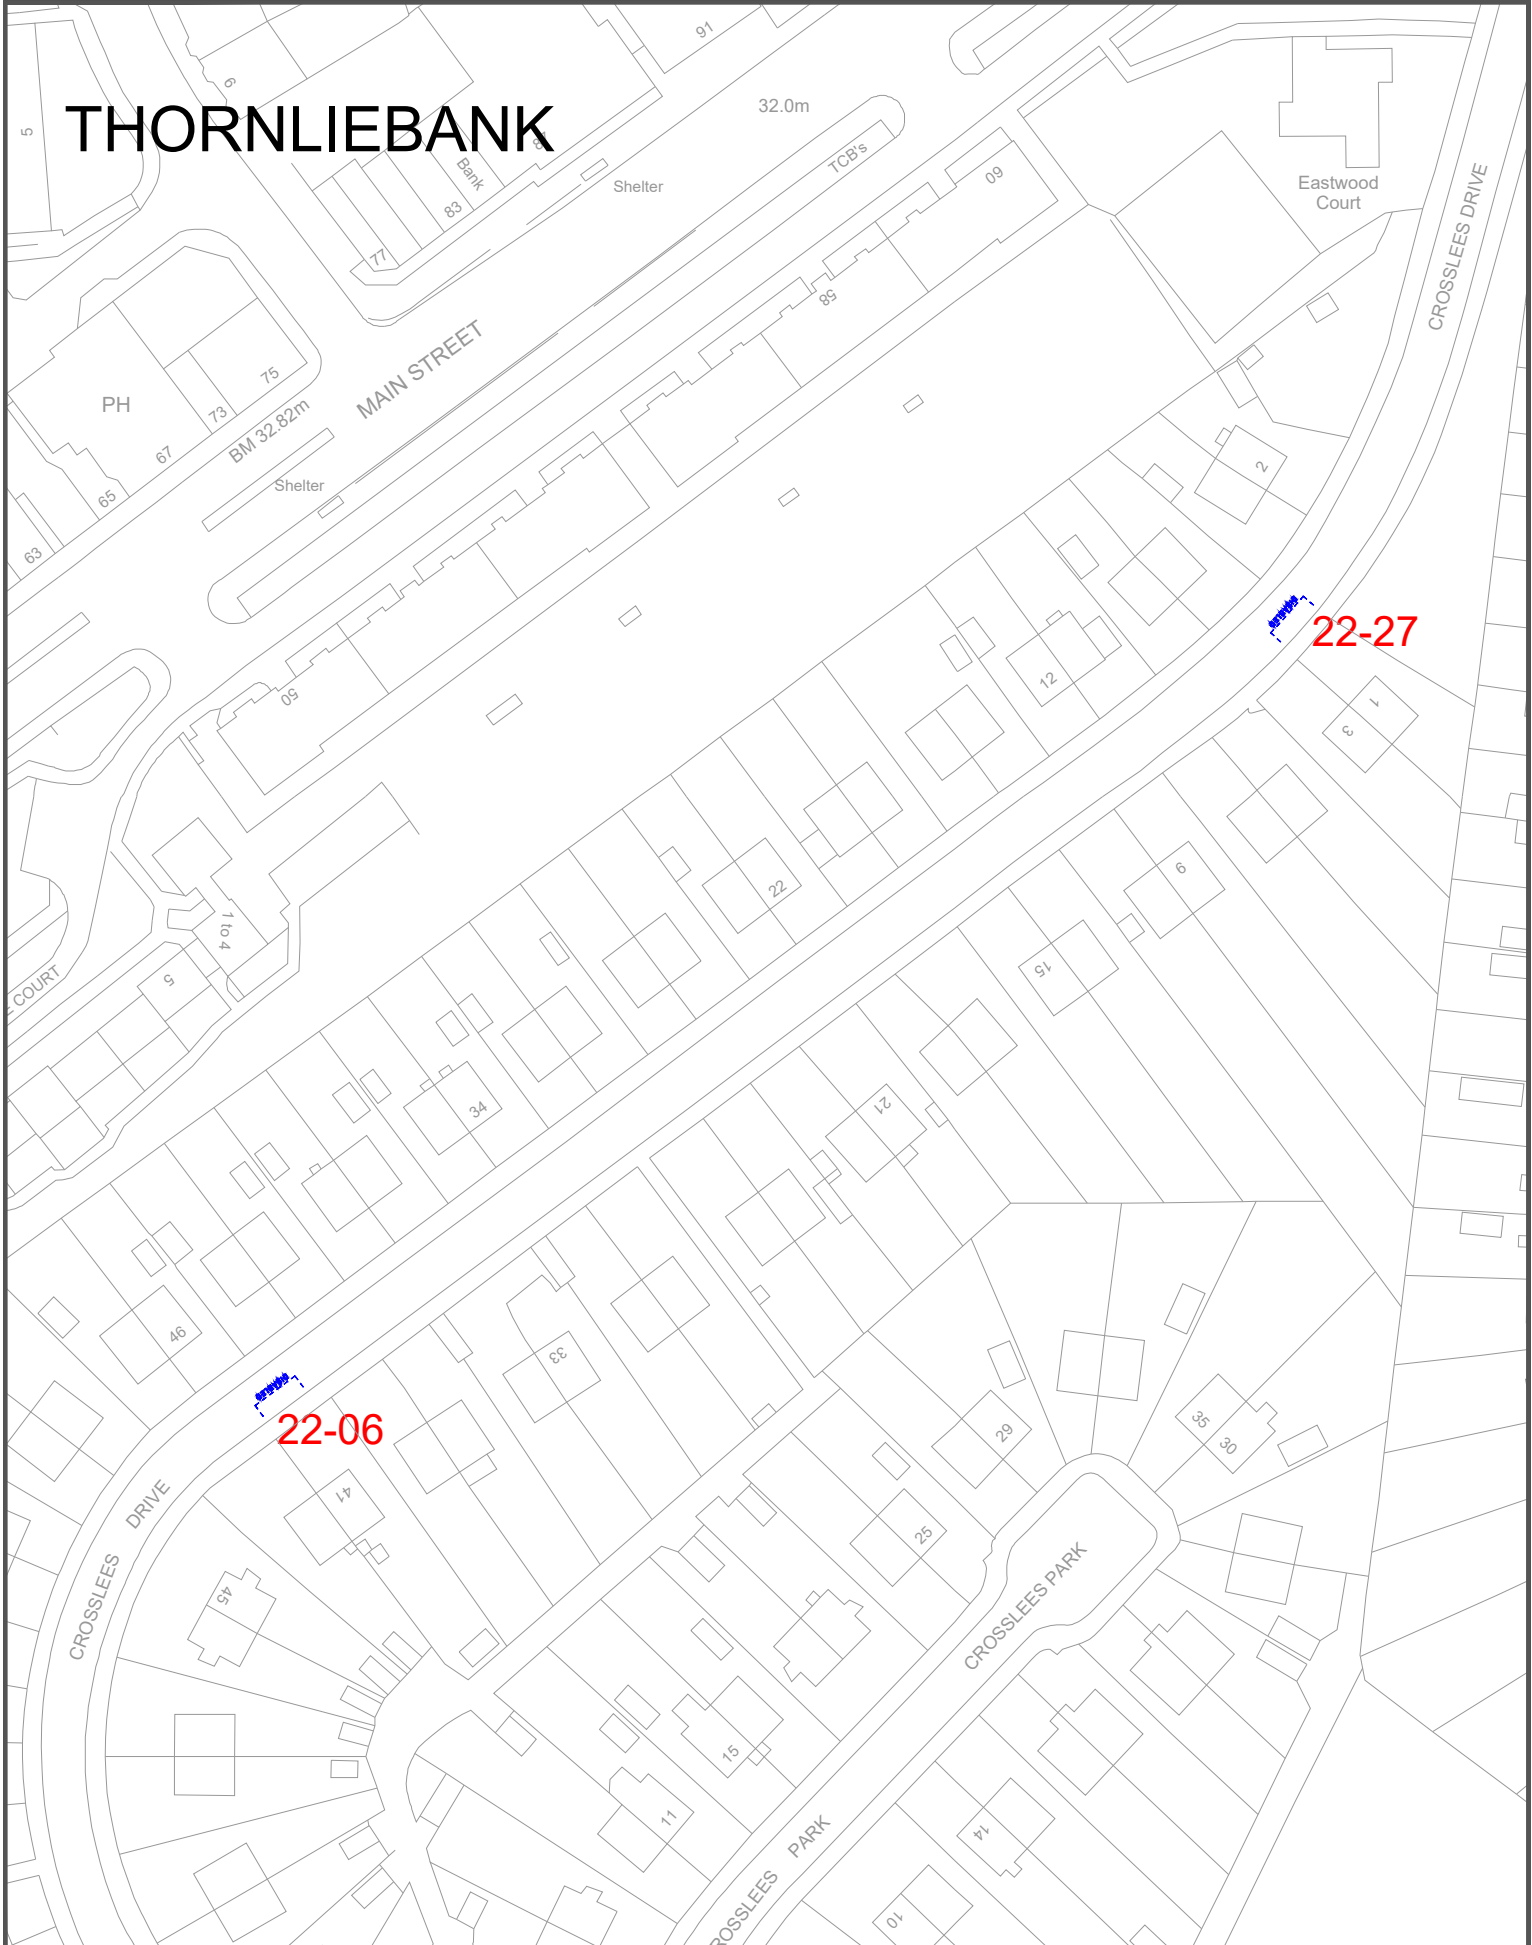

Drawing Info.

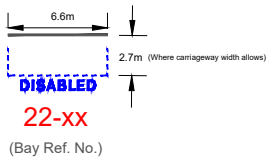

EAST RENFREWSHIRE COUNCIL - ENVIRONMENT DEPARTMENT

Roads Service - 2 Spiersbridge Way, Spiersbridge Business Park,
 Thornliebank, G46 8NG
 Head of Service - G. McCARNEY

Drawing Title

The East Renfrewshire Council (Disabled
 Persons' Parking Places) (On-Street)
 Order 2020
 (Amendment No.1)

Date OCT 2022

Scale Not to scale

Dwg No. 22-06 + 22-27

Rev. -


Dwg By PAD

File Ref. EN-58-40-350


Checked By



THORNLIBANK

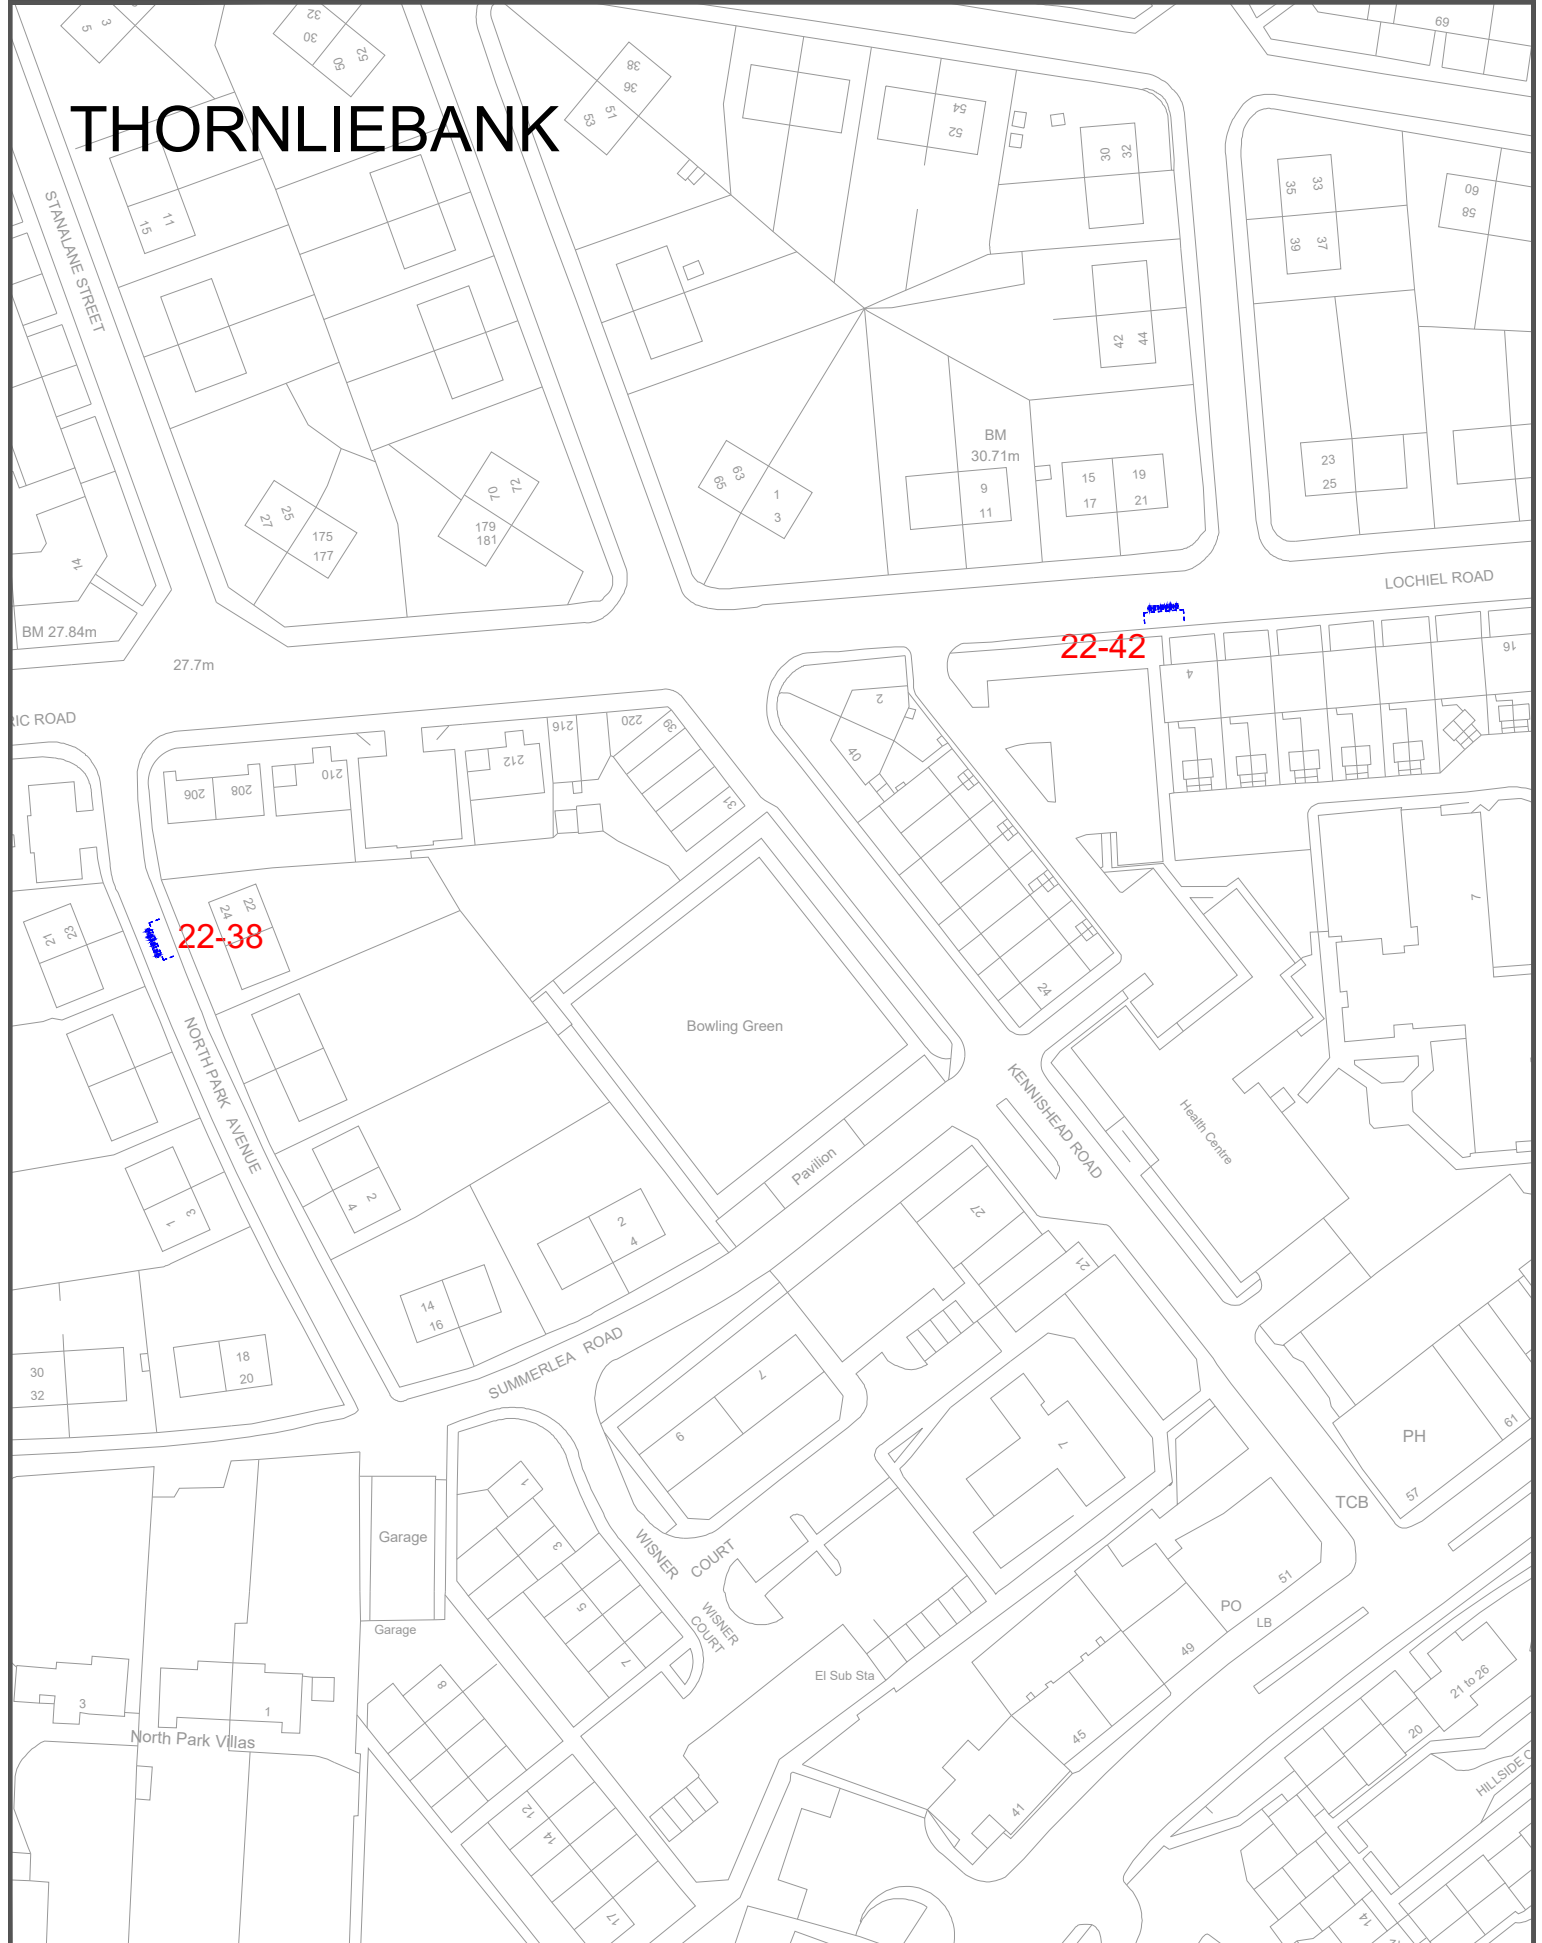

Drawing Info.

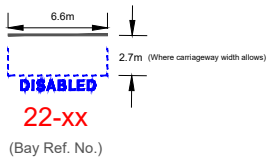

EAST RENFREWSHIRE COUNCIL - ENVIRONMENT DEPARTMENT

Roads Service - 2 Spiersbridge Way, Spiersbridge Business Park,
 Thornliebank, G46 8NG
 Head of Service - G. McCARNEY

Drawing Title

The East Renfrewshire Council (Disabled
 Persons' Parking Places) (On-Street)
 Order 2020
 (Amendment No.1)

Date

OCT 2022

Scale

Not to scale

Dwg No.

22-38 + 22-42

Rev.

-

Dwg By

PAD

File Ref.

EN-58-40-350


Checked By




THORNLIBANK

Robblee Primary School

Robblee Pri

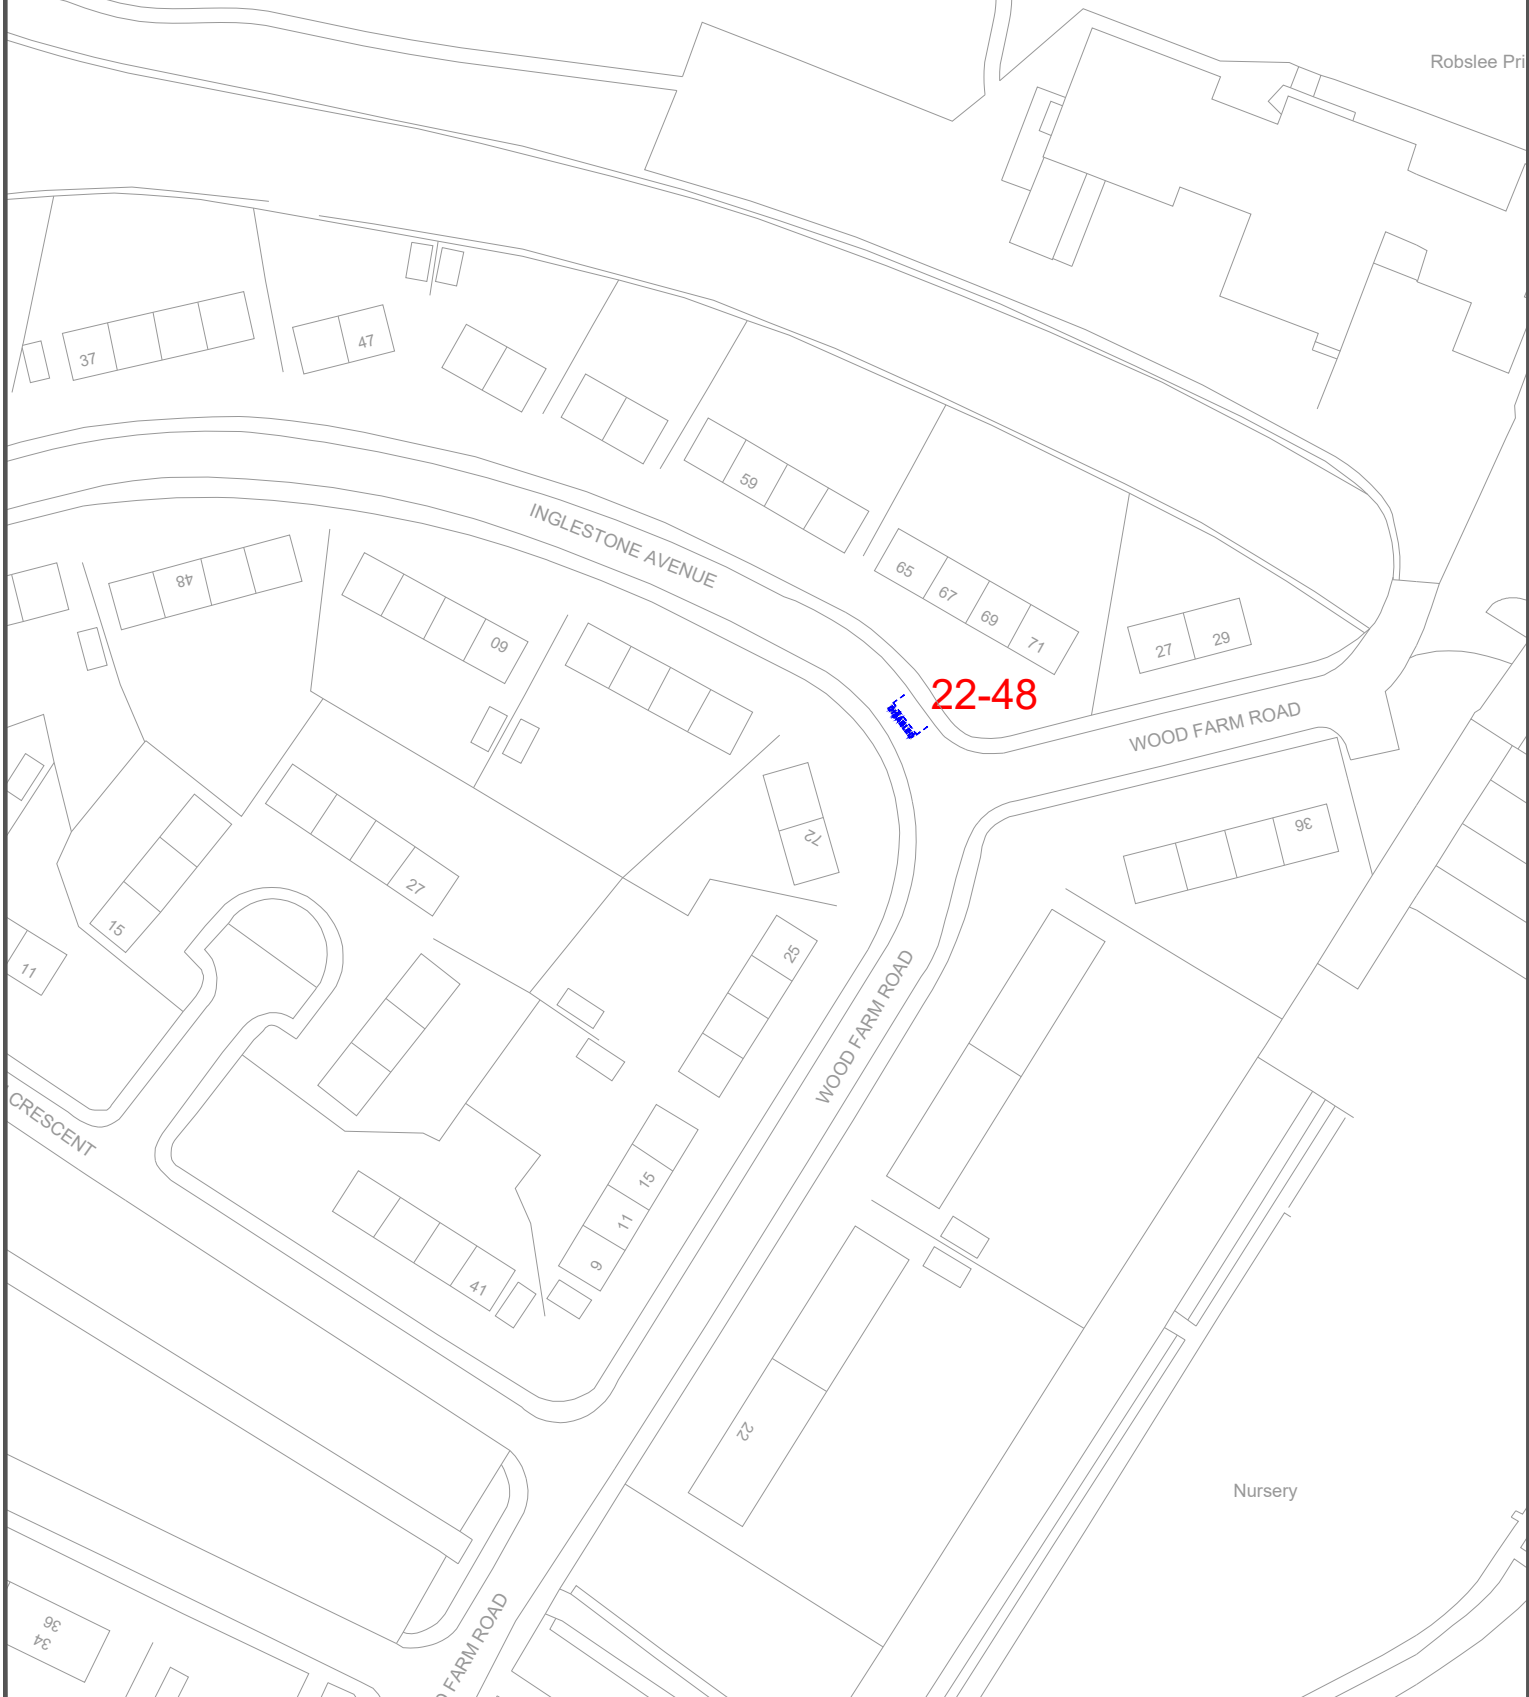

Drawing Info.

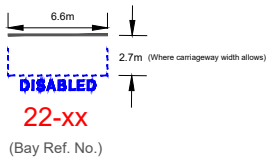

EAST RENFREWSHIRE COUNCIL - ENVIRONMENT DEPARTMENT

Roads Service - 2 Spiersbridge Way, Spiersbridge Business Park,
Thornliebank, G46 8NG
Head of Service - G. McCARNEY

Drawing Title

The East Renfrewshire Council (Disabled Persons' Parking Places) (On-Street)
Order 2020
(Amendment No.1)

Date OCT 2022

Scale Not to scale

Dwg No. 22-48

Rev. -

Dwg By PAD

File Ref. EN-58-40-350

Checked By

