

FALKIRK COUNCIL

THE FALKIRK COUNCIL (OFF-STREET PARKING PLACES FOR DISABLED PERSONS') (SOCIAL WORK SERVICES) (TRO/15/002) ORDER 2015

Falkirk Council in exercise of their powers under the Road Traffic Regulation Act 1984, as amended (hereinafter referred to as "the 1984 Act") and of all other enabling powers, and after consultation with the Chief Officer of Police in accordance with Part III of Schedule 9 of the 1984 Act, hereby make the following Order:-

1. This Order may be cited as "Falkirk Council (Off-Street Parking Places for Disabled Persons') (Social Work Services) (TRO/15/002) Order 2015" and shall come into operation on the ?? day of ???, Two Thousand and Fifteen.
2. The Interpretation Act 1978 shall apply for the interpretation of this Order as it applies for the interpretation of an Act of Parliament.
3. The effect of this Order will be to designate the section of car park described in the Schedule and shown on the plan annexed and signed as relative hereto as a parking place or places for disabled persons' vehicles.
4. In this Order "disabled person's vehicle" means a vehicle lawfully displaying, in the relevant position, a disabled person's badge issued by a local authority in exercise of its powers under S21(1) of the Chronically Sick and Disabled Persons Act 1970.
5. Any person duly authorized by the Council may suspend the use of a parking space or any part thereof whenever he considers such suspension reasonably necessary:-
 - (a) for the purpose of facilitating the movement of traffic or promoting its safety;
 - (b) for the purpose of any building operation, demolition or excavation in or adjacent to the parking place or the maintenance, improvement or reconstruction of the parking place or the laying, erection, alteration, removal or repair in or adjacent to the parking place of any sewer or of any main, pipe or apparatus for the supply of gas, water or electricity or any telecommunication apparatus as defined in sub-paragraph 1(1) of Schedule 2 to the Telecommunications Act 1984, traffic sign, road marking or parking ticket machine;
 - (c) on any occasion on which it is likely by reason of some special attraction or procession that the car park will be thronged or obstructed;
 - (d) for any other purpose which the Council may from time to time see fit and which has received their prior approval.
6. Any person suspending the use of a parking place or any part thereof in accordance with the provisions of Article 5 shall thereupon place or cause to be placed in or adjacent to any part of that parking place the use of which is suspended a traffic sign indicating that waiting by vehicles is prohibited.
7. No person shall cause or permit a vehicle to be left in any part of a parking place during such period as there is in or adjacent to that part of the parking place a traffic sign placed

in pursuance of Article 6. Provided that nothing in this paragraph shall render it unlawful to cause or permit any vehicle being used for fire brigade, ambulance or police emergency purposes to be left or any other vehicle to be so left if that vehicle is left with the permission of the person suspending the use of the parking place or the part thereof in pursuance of Article 5 or of a police constable in uniform or of a traffic warden.

Dated this ?? day of ???, 2015

Head of Roads & Design

Falkirk Council
Abbotsford House
Davids Loan
FALKIRK
FK2 7YZ

SCHEDULE

Location of Parking Place for Disabled Person's Vehicles

- | | |
|--|--|
| 42a Wallace Crescent, car park accessed off Wallace Crescent, Brightons | a) One disabled persons' parking bay located in the car park, 4 metres wide or thereby. |
| 130 King Street, car park accessed off King Street, Stenhousemuir | a) Two disabled persons' parking bays located in the car park, each bay 4 metres wide or thereby. |
| Bainsford Day Centre, car park accessed off Waverley Street, Falkirk | a) Five disabled persons' parking bays located in the car park, each bay 4 metres wide or thereby. |
| Brockville, car park accessed off Hope Street, Falkirk | a) One disabled persons' parking bay located in the car park, 4 metres wide or thereby. |
| Burnbrae Home, car park accessed off Burnbrae Road, Falkirk | a) Three disabled persons' parking bays located in the car park, each bay 4 metres wide or thereby. |
| Caledonia House, car park accessed off Etna Road, Falkirk | a) Three disabled persons' parking bays located in the car park, each bay 4 metres wide or thereby. |
| Carronbank House, car park accessed off Carronbank Crescent, Stenhousemuir | a) Five disabled persons' parking bays located in the car park, each bay 4 metres wide or thereby. |
| Cunningham House, car park accessed off Saltcoats Drive, Larbert | a) Two disabled persons' parking bays located in the car park, each bay 4 metres wide or thereby. |
| Dundas Daycare Centre, car park accessed off James Cornwall Court, Grangemouth | a) Thirteen disabled persons' parking bays located in the car park, each bay 4 metres wide or thereby. |
| Forth Valley Sensory Centre, car park accessed off Redbrae Road, Camelon | a) Four disabled persons' parking bays located in the car park, each bay 4 metres wide or thereby. |
| Kinglass Centre, car park accessed off Gauze Road, Bo'ness | a) Three disabled persons' parking bays located in the car park, each bay 4 metres wide or thereby. |
| Meadowbank Health Centre, car park accessed off Salmon Inn Road, Polmont | a) Seven disabled persons' parking bays located in the car park, each bay 4 metres wide or thereby. |

Rossvail, car park accessed off Glasgow Road, Camelon

a) Eleven disabled persons' parking bays located in the car park, each bay 4 metres wide or thereby.

Summerford House, car park accessed off Summerford, Falkirk

a) Two disabled persons' parking bays located in the car park, each bay 4 metres wide or thereby.

Torwood Hall, car park accessed off Carronvale Road, Larbert

a) Two disabled persons' parking bays located in the car park, each bay 4 metres wide or thereby.

FALKIRK COUNCIL

**THE FALKIRK COUNCIL (OFF-STREET PARKING PLACES FOR DISABLED PERSONS')
(SOCIAL WORK SERVICES) (TRO/15/002) ORDER 2015**

Statement of Reasons for Making the Order

In accordance with the Disabled Persons' Parking Places (Scotland) Act 2009, the parking places are required for the use of persons who hold a current Disabled Persons badge.

Head of Roads & Design


Falkirk Council
Abbotsford House
Davids Loan
FALKIRK
FK2 7YZ

This is the plan referred to in "The Falkirk Council (Off-Street Parking Places for Disabled Persons')(Social Work Services) Order 2015"



Head of Roads and Design
 Abbotsford House
 Davids Loan
 Falkirk
 FK2 7YZ

Indicative location of proposed disabled parking place

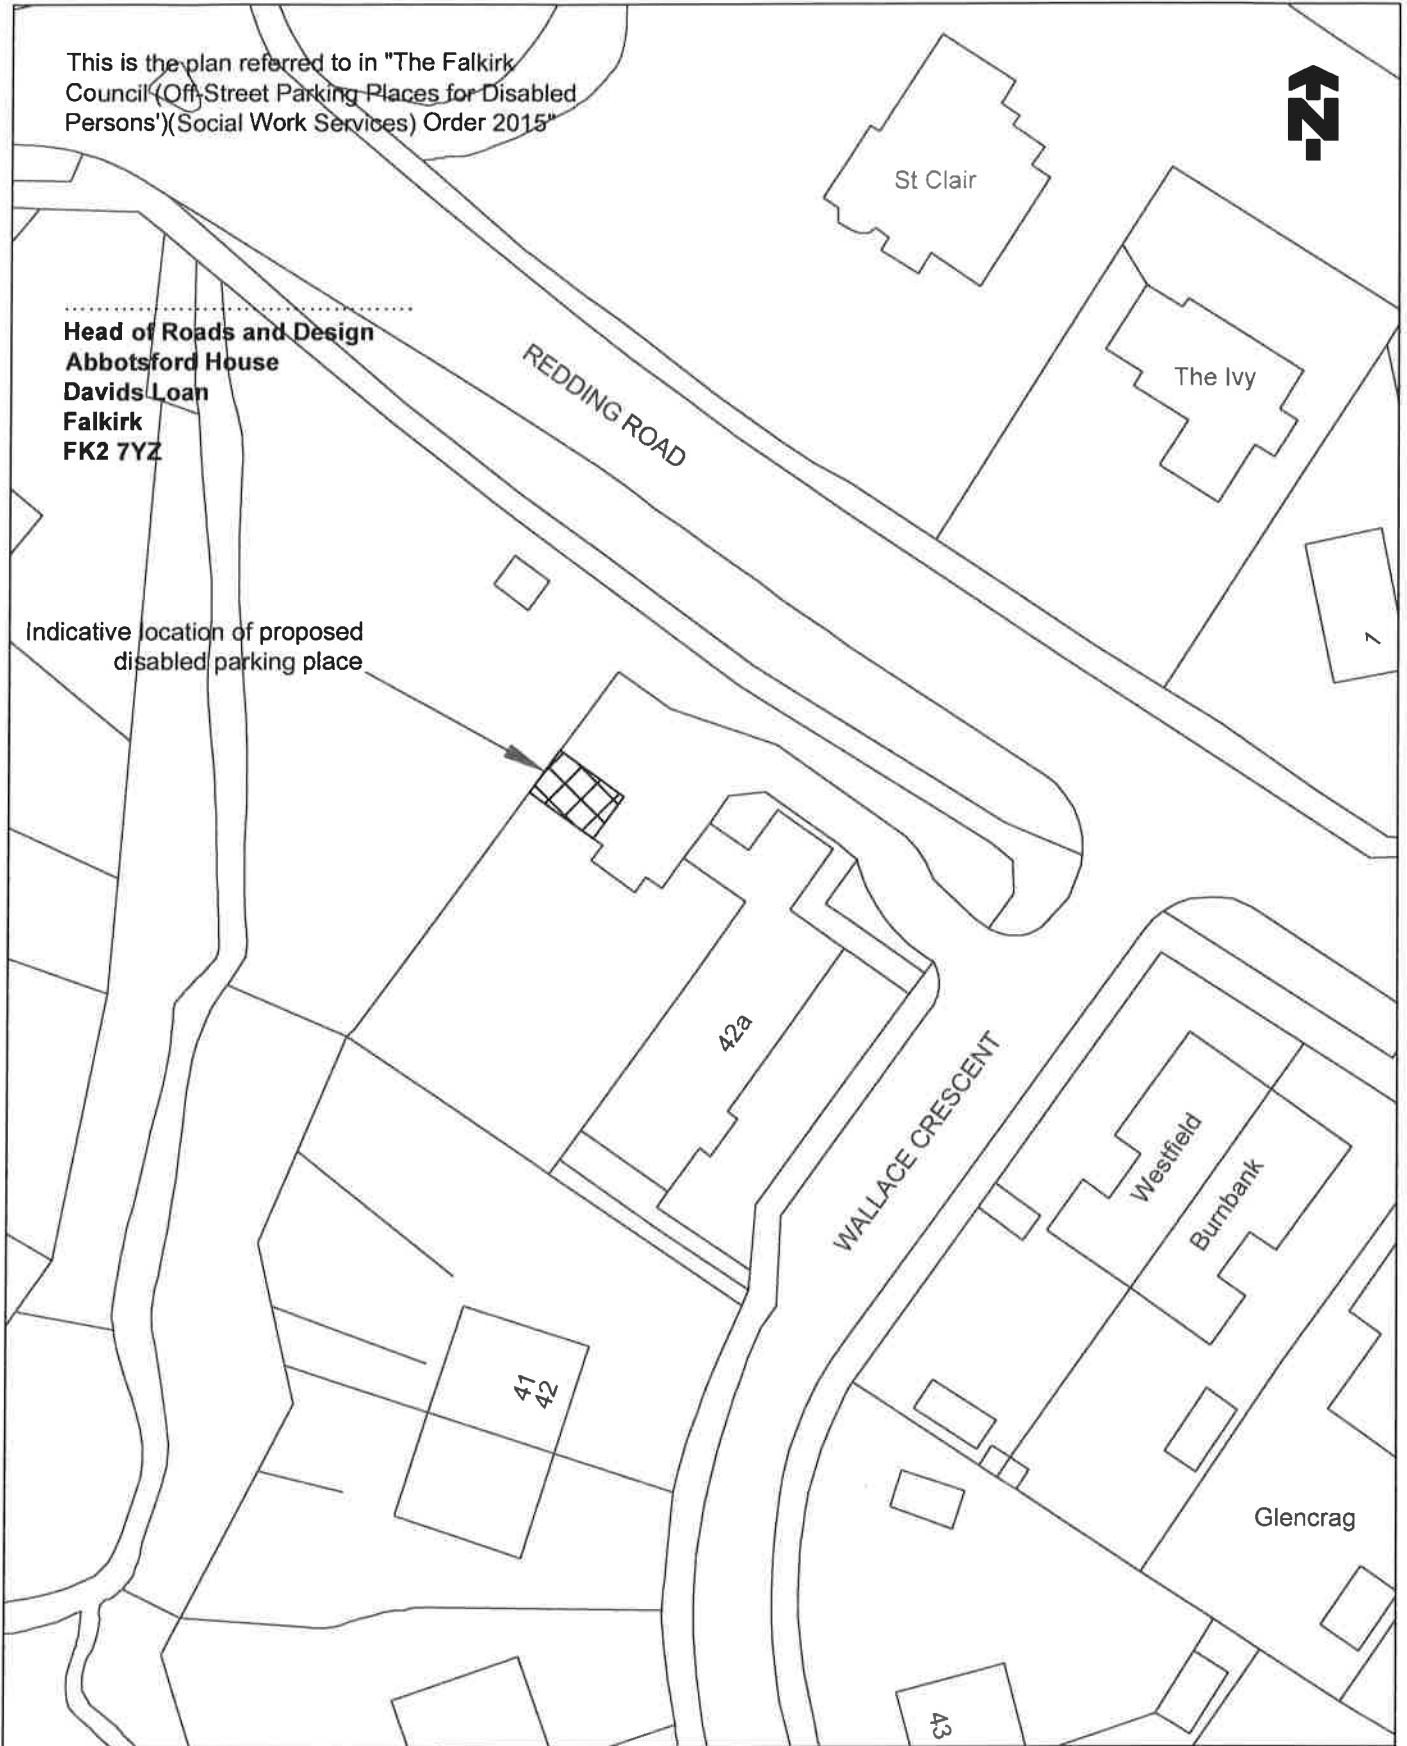

TITLE OF ORDER
THE FALKIRK COUNCIL (OFF-STREET PARKING PLACES FOR DISABLED PERSONS')(SOCIAL WORK SERVICES) ORDER 2015



Falkirk Council
 Development Services (Roads)
 Engineering Design
 Abbotsford House, Davids Loan
 Falkirk FK2 7YZ
 Tel: 01324 504600 Fax: 01324 504650
 Director: Rhona Gelsler

SCALE	DRAWN	CHECKED	APPROVED
1:500@A4	DEHG	RS	RS
	DATE	DATE	DATE
	04/02/15	05/02/15	05/02/15

DRAWING NO.
TRO/15/002/1

This is the plan referred to in "The Falkirk Council (Off-Street Parking Places for Disabled Persons')(Social Work Services) Order 2015"



Head of Roads and Design
 Abbotsford House
 Davids Loan
 Falkirk
 FK2 7YZ

113 to 133

KING STREET

130a

Indicative location of proposed disabled parking places



130

Hall

Larbert East Church

KIRK AVENUE

34

TITLE OF ORDER
THE FALKIRK COUNCIL (OFF-STREET PARKING PLACES FOR DISABLED PERSONS')(SOCIAL WORK SERVICES) ORDER 2015



Falkirk Council
 Development Services (Roads)
 Engineering Design
 Abbotsford House, Davids Loan
 Falkirk FK2 7YZ
 Tel: 01324 504650 Fax: 01324 504850
 Director: Rhona Gettler

SCALE	DRAWN	CHECKED	APPROVED
1:500@A4	DEHG	RS	RS
	DATE	DATE	DATE
	04/02/15	05/02/15	05/02/15

DRAWING NO
TRO/15/002/2

This is the plan referred to in "The Falkirk Council (Off-Street Parking Places for Disabled Persons)(Social Work Services) Order 2015"



Harley Court

Head of Roads and Design
 Abbotsford House
 Davids Loan
 Falkirk
 FK2 7YZ

WAVERLEY STREET

31
29

Bainsford Day Centre

Indicative location of proposed disabled parking places

Bowling Green

22
20
18
16

TITLE OF ORDER

THE FALKIRK COUNCIL (OFF-STREET PARKING PLACES FOR DISABLED PERSONS)(SOCIAL WORK SERVICES) ORDER 2015



Falkirk Council
 Development Services (Roads)
 Engineering Design
 Abbotsford House, Davids Loan
 Falkirk FK2 7YZ
 Tel: 01324 504950 Fax: 01324 504850
 Director: Rhona Geisler

SCALE

1:500@A4

DRAWN

DEHG

DATE

04/02/15

CHECKED

RS

DATE

05/02/15

APPROVED


RS

DATE

05/02/15


DRAWING NO

TRO/15/002/3

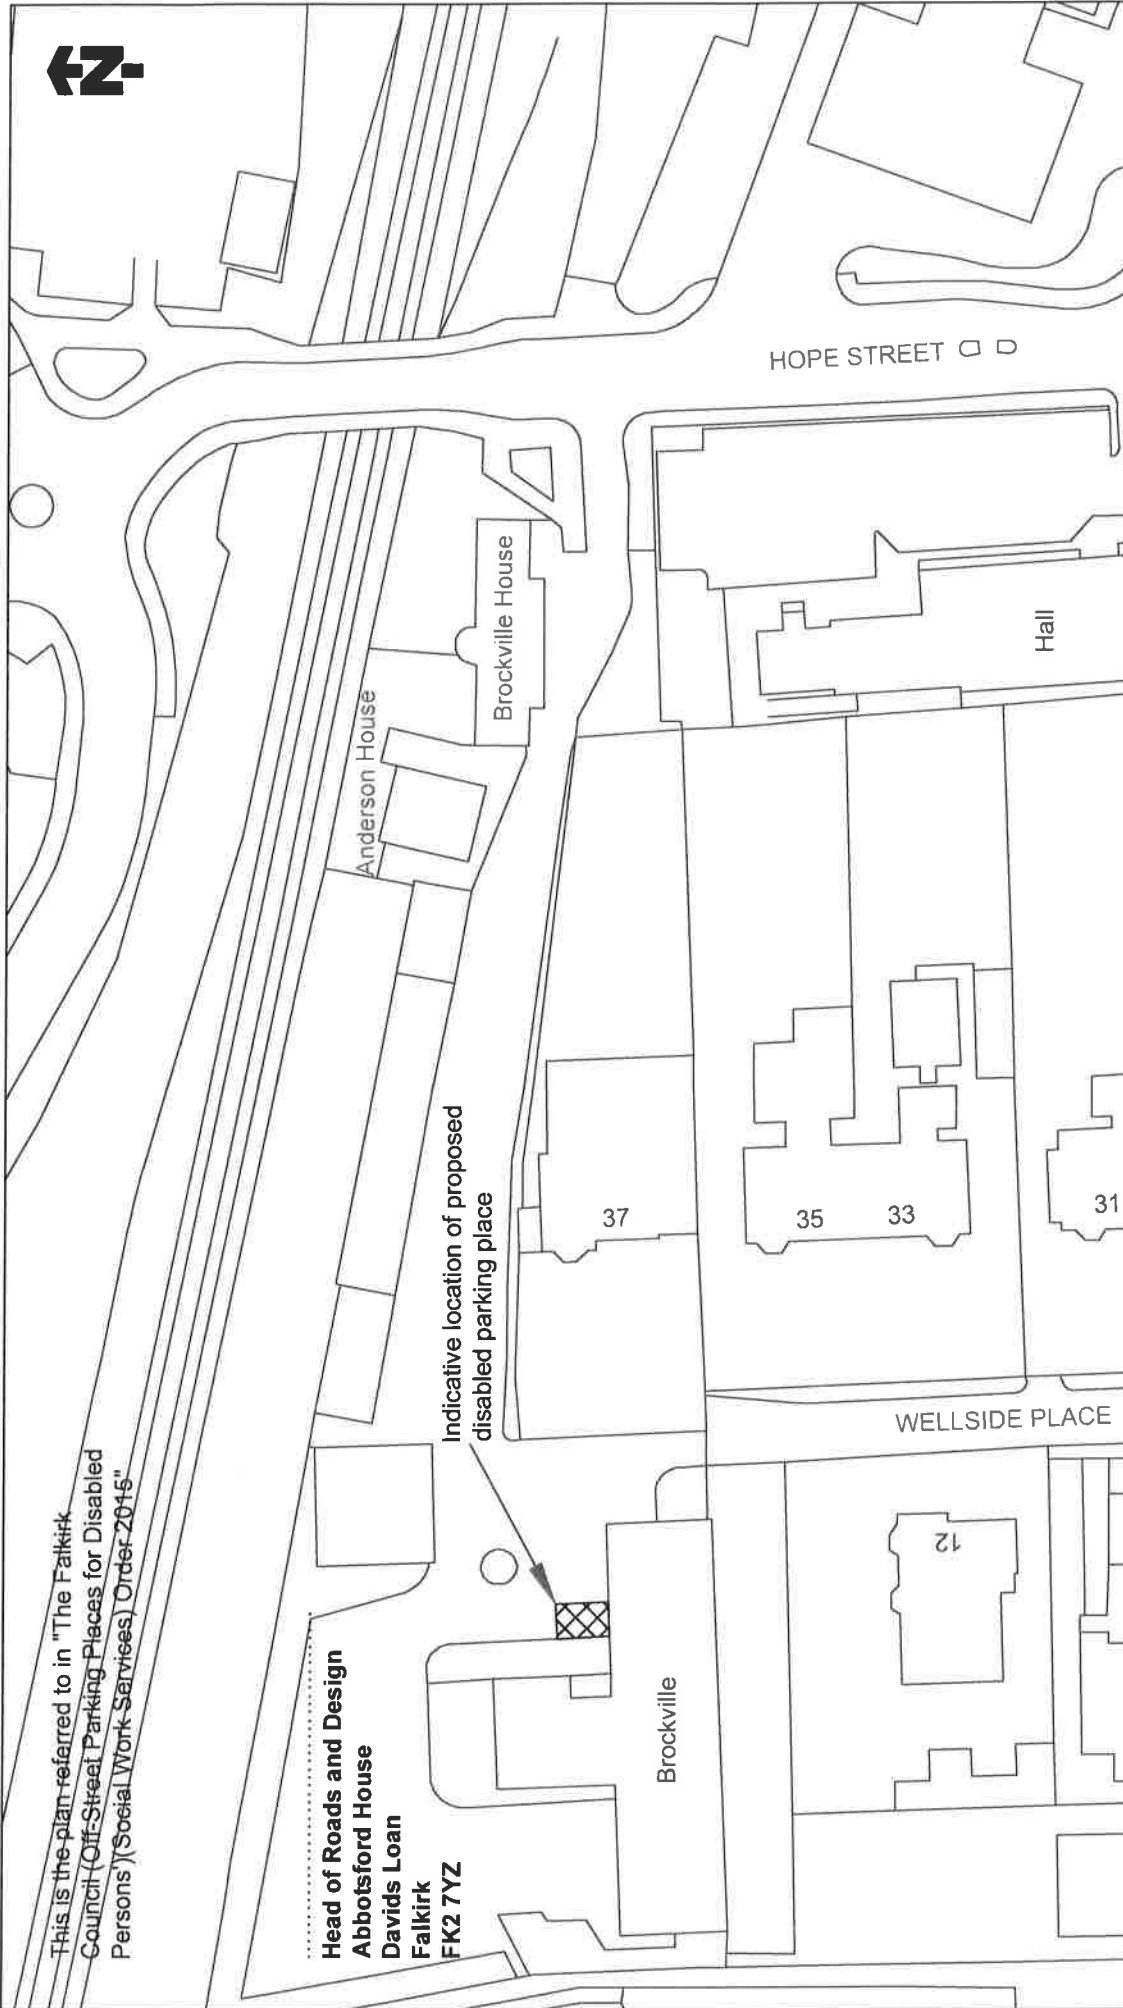

TITLE OF ORDER

THE FALKIRK COUNCIL (OFF-STREET PARKING PLACES FOR DISABLED PERSONS)(SOCIAL WORK SERVICES) ORDER 2015

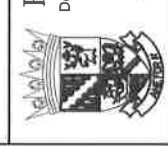

Falkirk Council
 Development Services (Roads)
 Engineering Design
 Abbotsford House, Davids Loan
 Falkirk FK2 7YZ
 Tel: 01224 504900 Fax: 01224 504890
 Director: Rhona Cleaver

SCALE	DRAWN	CHECKED	APPROVED
1:750@A4	DEHG	RS	RS
	DATE	DATE	DATE
	04/02/15	05/02/15	05/02/15
DRAWING NO			
TRO/15/002/4			



Manse

This is the plan referred to in "The Falkirk Council (Off-Street Parking Places for Disabled Persons')(Social Work Services) Order 2015"

Head of Roads and Design
Abbotsford House
Davids Loan
Falkirk
FK2 7YZ

Burnbrae

Indicative location of proposed disabled parking places

BURNBRAE ROAD

Burnbrae Lodge

KILNS ROAD

TITLE OF ORDER

THE FALKIRK COUNCIL (OFF-STREET PARKING PLACES FOR DISABLED PERSONS')(SOCIAL WORK SERVICES) ORDER 2015



Falkirk Council
Development Services (Roads)
Engineering Design
Abbotsford House, David's Loan
Falkirk FK2 7YZ
Tel: 01324 504950 Fax: 01324 504950
Director: Rhona Decker

SCALE	DRAWN	CHECKED	APPROVED
1:500@A4	DEHG	RS	RS
	DATE	DATE	DATE
	04/02/15	05/02/15	05/02/15

DRAWING NO
TRO/15/002/5



This is the plan referred to in "The Falkirk Council (Off-Street Parking Places for Disabled Persons')(Social Work Services) Order 2015"

St John's Sawmills

Head of Roads and Design
Abbotsford House
Davids Loan
Falkirk
FK2 7YZ

Indicative location of proposed disabled parking places

Jenga House

Caledonia House

ETNA ROAD

TITLE OF ORDER

THE FALKIRK COUNCIL (OFF-STREET PARKING PLACES FOR DISABLED PERSONS')(SOCIAL WORK SERVICES) ORDER 2015



Falkirk Council
Development Services (Roads)
Engineering Design
Abbotsford House, Davids Loan
Falkirk FK2 7YZ
Tel: 01324 504950 Fax: 01324 504850
Director: Rhona Galeler

SCALE	DRAWN	CHECKED	APPROVED
1:500@A4	DEHG	RS	RS
	DATE	DATE	DATE
	04/02/15	05/02/15	05/02/15

DRAWING NO

TRO/15/002/6


This is the plan referred to in "The Falkirk Council (Off-Street Parking Places for Disabled Persons')(Social Work Services) Order 2015"



Head of Roads and Design
 Abbotsford House
 Davids Loan
 Falkirk
 FK2 7YZ

CARRONBANK CRESCENT

Indicative location of proposed disabled parking places

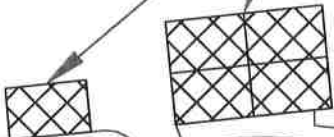

Police Station

The Business Centre

Carronbank House

TITLE OF ORDER

THE FALKIRK COUNCIL (OFF-STREET PARKING PLACES FOR DISABLED PERSONS')(SOCIAL WORK SERVICES) ORDER 2015



Falkirk Council
 Development Services (Roads)
 Engineering Design
 Abbotsford House, David's Loan
 Falkirk FK2 7YZ
 Tel: 01324 504950 Fax: 01324 504850
 Director: Rhona Giesler

SCALE
 1:500@A4

DRAWN
 DEHG
 DATE
 04/02/15

CHECKED
 RS
 DATE
 05/02/15

APPROVED
 RS
 DATE
 05/02/15

DRAWING NO.


TRO/15/002/7

This is the plan referred to in "The Falkirk Council (Off-Street Parking Places for Disabled Persons')(Social Work Services) Order 2015"



Head of Roads and Design
 Abbotsford House
 Davids Loan
 Falkirk
 FK2 7YZ

Indicative location of proposed disabled parking places

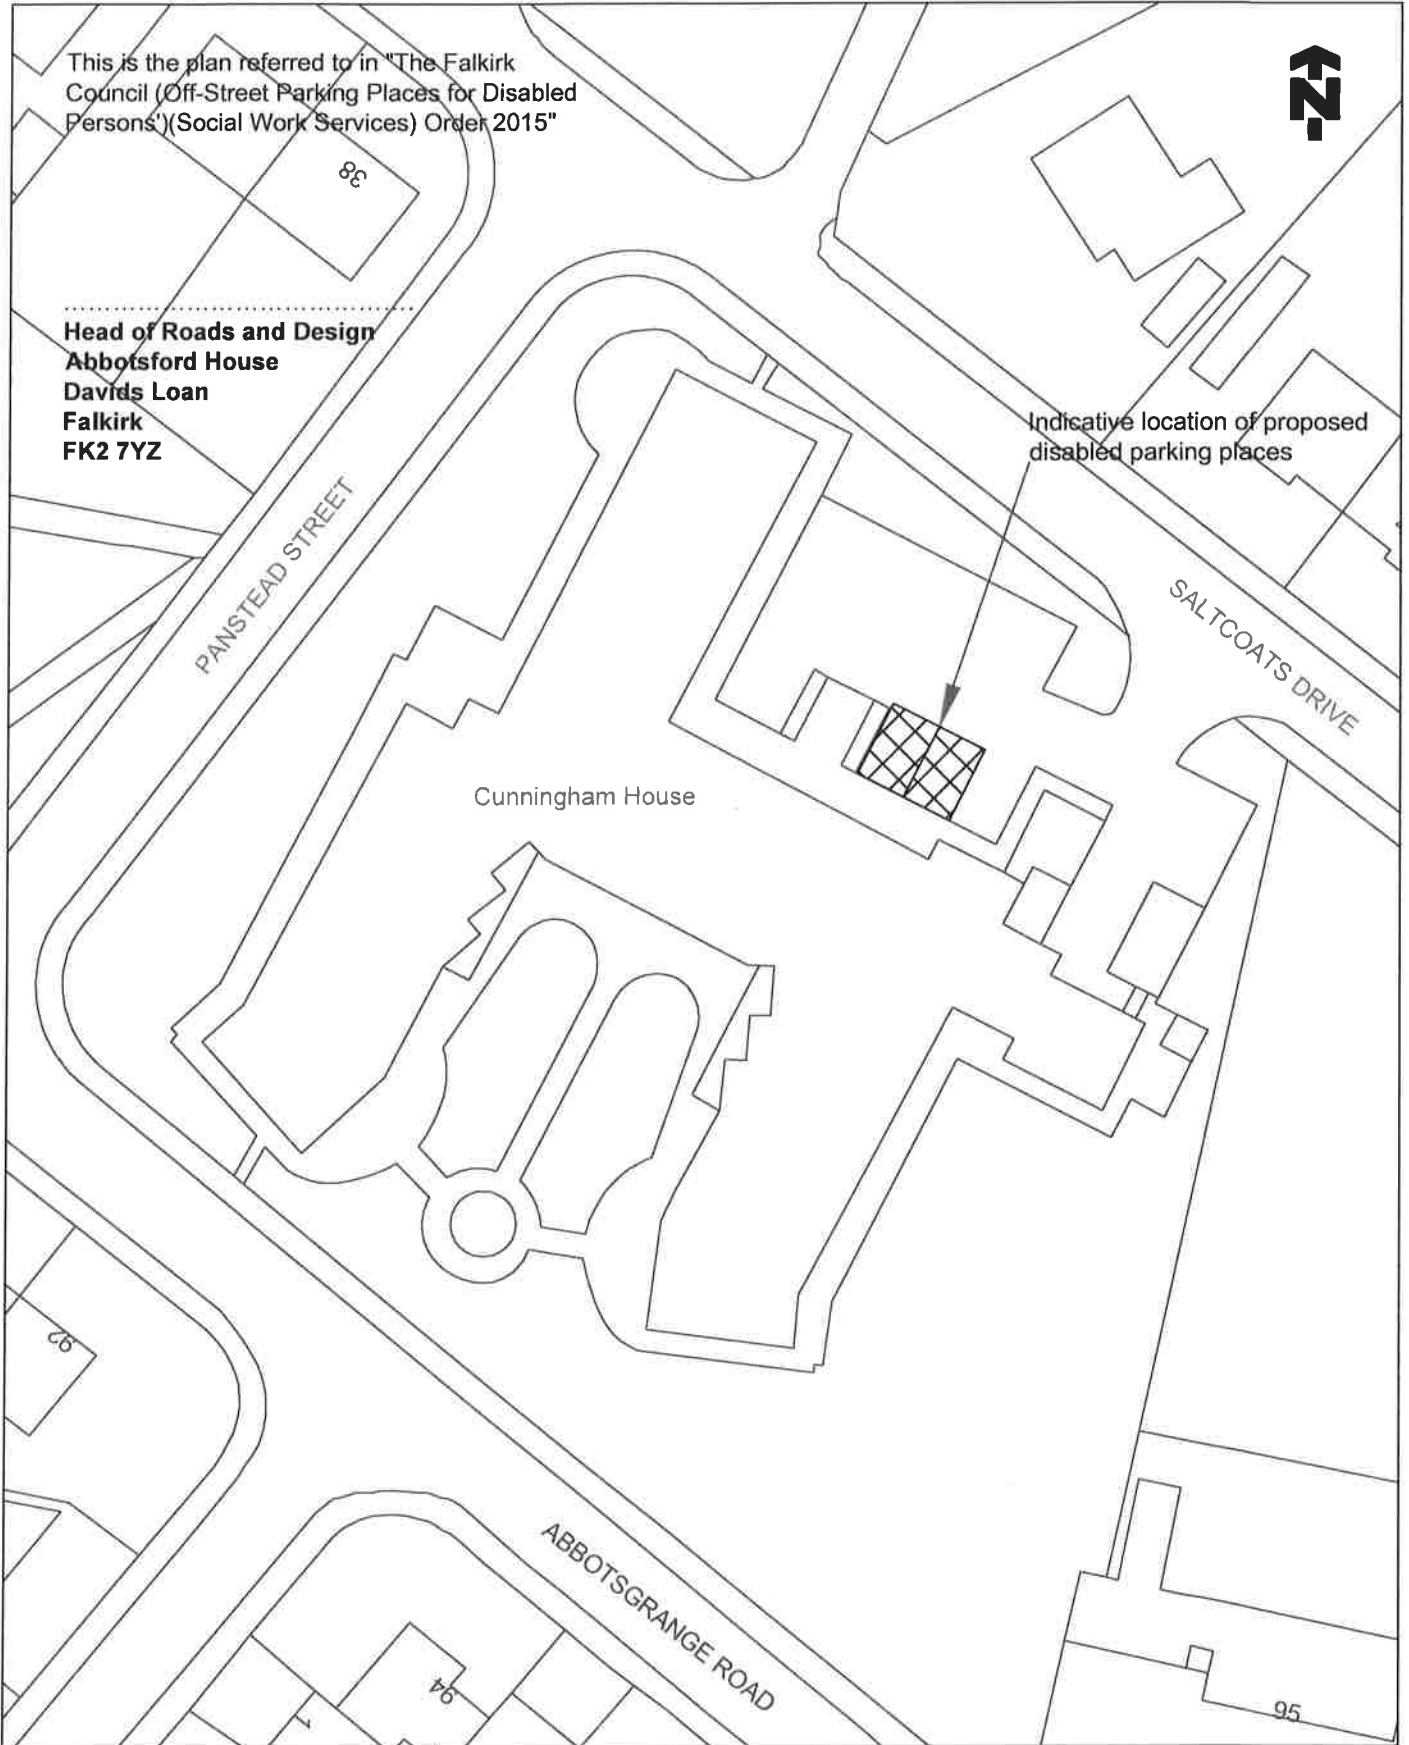

TITLE OF ORDER


THE FALKIRK COUNCIL (OFF-STREET PARKING PLACES FOR DISABLED PERSONS')(SOCIAL WORK SERVICES) ORDER 2015



Falkirk Council
 Development Services (Roads)
 Engineering Design
 Abbotsford House, Davids Loan
 Falkirk FK2 7YZ
 Tel: 01324 604950 Fax: 01324 504850
 Director: Rhona Cassler

SCALE	DRAWN	CHECKED	APPROVED
1:500@A4	DEHG	RS	RS
	DATE	DATE	DATE
	04/02/15	05/02/15	05/02/15

DRAWING NO. **TRO/15/002/8**

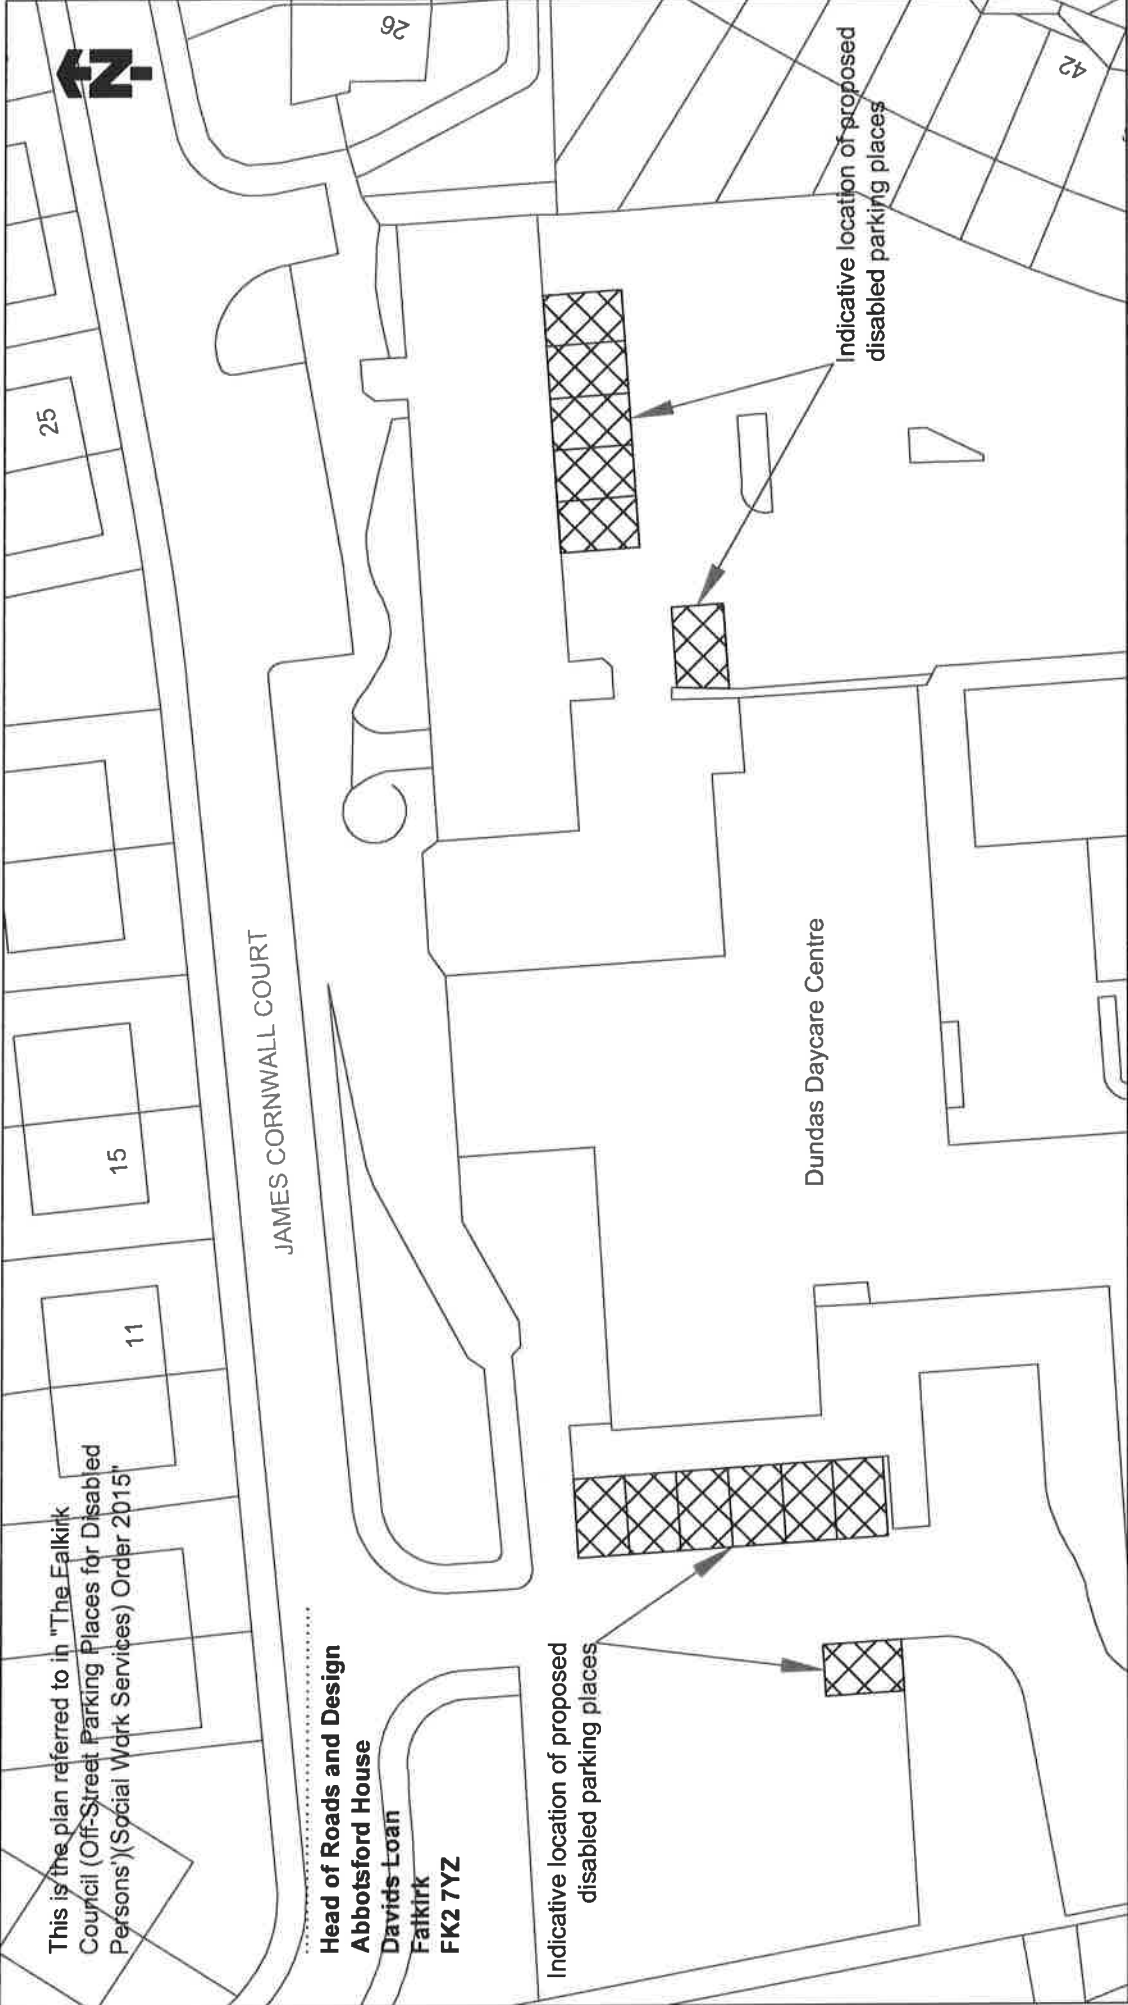

This is the plan referred to in "The Falkirk Council (Off-Street Parking Places for Disabled Persons')(Social Work Services) Order 2015"

Head of Roads and Design
Abbotsford House
 Davids Loan
 Falkirk
 FK2 7YZ

Indicative location of proposed disabled parking places

Dundas Daycare Centre

Indicative location of proposed disabled parking places

TITLE OF ORDER

THE FALKIRK COUNCIL (OFF-STREET PARKING PLACES FOR DISABLED PERSONS')(SOCIAL WORK SERVICES) ORDER 2015



Falkirk Council
 Development Services (Roads)
 Engineering Design
 Abbotsford House, Davids Loan
 Falkirk FK2 7YZ
 Tel: 01324 964950 Fax: 01324 508890
 Director: Rhona Coelear

SCALE	DRAWN	CHECKED	APPROVED
1:500@A4	DEHG	RS	RS
	DATE	DATE	DATE
	04/02/15	05/02/15	05/02/15
DRAWING NO:			
TRO/15/002/9			

This is the plan referred to in "The Falkirk Council (Off-Street Parking Places for Disabled Persons')(Social Work Services) Order 2015"



Head of Roads and Design
 Abbotsford House
 Davids Loan
 Falkirk
 FK2 7YZ

Car Park

Indicative location of proposed disabled parking places

Forth Valley Sensory Centre

GLASGOW ROAD

CAMELON ROUNDABOUT

TITLE OF ORDER

THE FALKIRK COUNCIL (OFF-STREET PARKING PLACES FOR DISABLED PERSONS')(SOCIAL WORK SERVICES) ORDER 2015



Falkirk Council
 Development Services (Roads)
 Engineering Design
 Abbotsford House, David's Loan
 Falkirk, FK2 7YZ
 Tel: 01324 604860 Fax: 01324 504860
 Director: Rhona Galster

SCALE

1:500@A4

DRAWN

DEHG

CHECKED

RS

APPROVED

RS

DATE

04/02/15

DATE

05/02/15

DATE

05/02/15

DRAWING NO.

TRO/15/002/10



This is the plan referred to in "The Falkirk Council (Off-Street Parking Places for Disabled Persons')(Social Work Services) Order 2015"

Head of Roads and Design
 Abbotsford House
 Davids Loan
 Falkirk
 FK2 7YZ

Kinglass Centre



Indicative location of proposed disabled parking places

GAUZE ROAD

TITLE OF ORDER

THE FALKIRK COUNCIL (OFF-STREET PARKING PLACES FOR DISABLED PERSONS')(SOCIAL WORK SERVICES) ORDER 2015



Falkirk Council
 Development Services (Roads)
 Engineering Design
 Abbotsford House, David's Loan
 Falkirk FK2 7YZ
 Tel: 01324 504950 Fax: 01324 504950
 Director: Rhona Giesler

SCALE

1:500@A4

DRAWN

DEHG

DATE

04/02/15

CHECKED

RS

DATE

05/02/15

APPROVED

RS

DATE

05/02/15

DRAWING NO.

TRO/15/002/11

This is the plan referred to in "The Falkirk Council (Off-Street Parking Places for Disabled Persons')(Social Work/Services) Order 2015"

Head of Roads and Design
 Abbotsford House
 Davids Loan
 Falkirk
 FK2 7YZ

Indicative location of proposed disabled parking places

Meadowbank Health Centre

TITLE OF ORDER

THE FALKIRK COUNCIL (OFF-STREET PARKING PLACES FOR DISABLED PERSONS')(SOCIAL WORK SERVICES) ORDER 2015



Falkirk Council
 Development Services (Roads)
 Engineering Design
 Abbotsford House, Davids Loan
 Falkirk FK2 7YZ
 Tel: 01324 604950 Fax: 01324 604860
 Director: Fhuma Gieliker

SCALE

1:500@A4

DRAWN

DEHG

DATE

04/02/15

CHECKED

RS

DATE

05/02/15

APPROVED


RS

DATE

05/02/15

DRAWING NO.

TRO/15/002/12

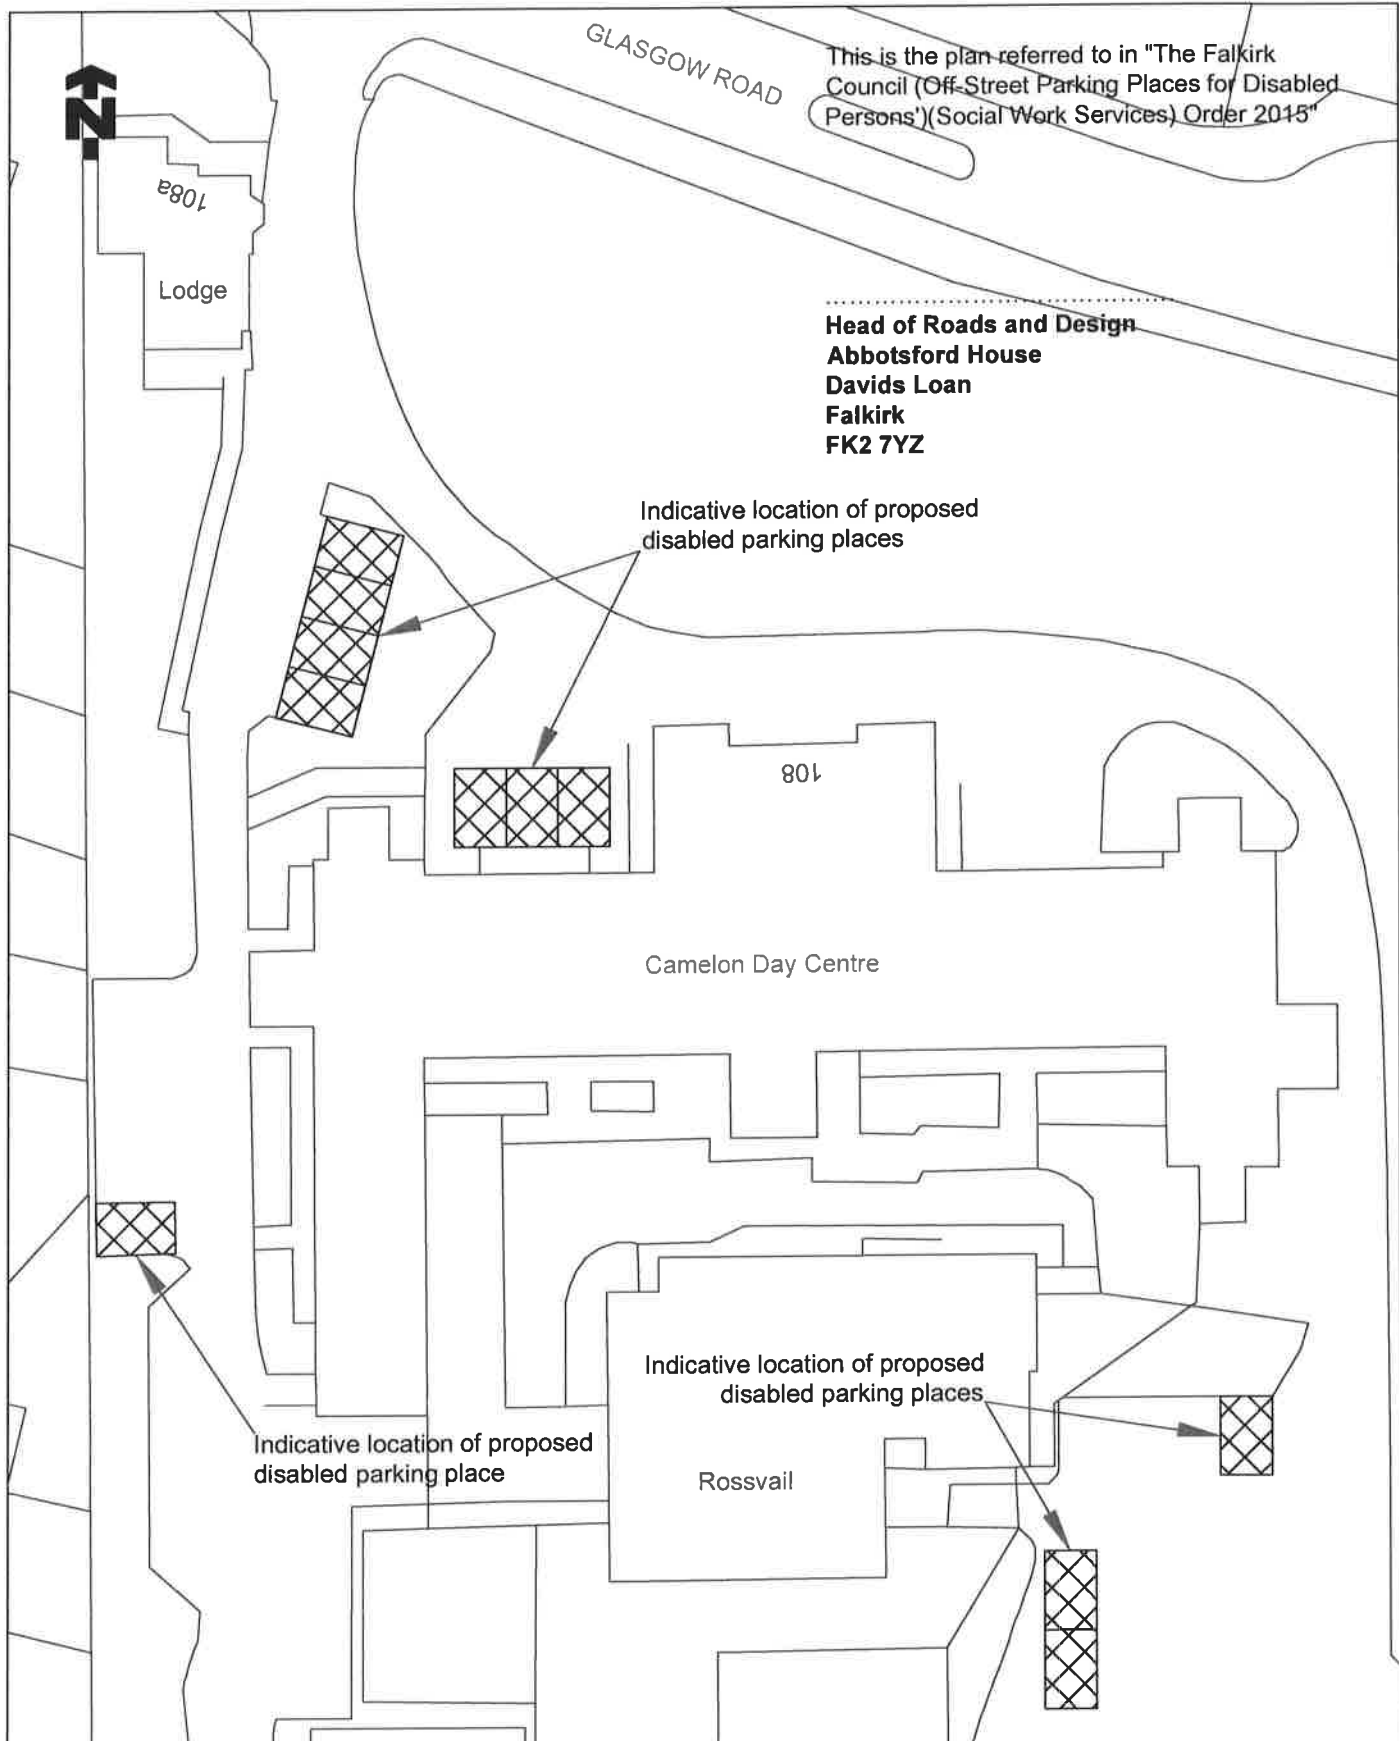

TITLE OF ORDER
THE FALKIRK COUNCIL (OFF-STREET PARKING PLACES FOR DISABLED PERSONS')(SOCIAL WORK SERVICES) ORDER 2015



Falkirk Council
 Development Services (Roads)
 Engineering Design
 Abbotsford House, Davids Loan
 Falkirk FK2 7YZ
 Tel: 01324 504550 Fax: 01324 504850
 Director: Fhiona Cjainib


SCALE	DRAWN	CHECKED	APPROVED
1:500@A4	DEHG	RS	RS
	DATE	DATE	DATE
	04/02/15	05/02/15	05/02/15

DRAWING NO
TRO/15/002/13

This is the plan referred to in "The Falkirk Council (Off-Street Parking Places for Disabled Persons')(Social Work Services) Order 2015"



Head of Roads and Design
 Abbotsford House
 Davids Loan
 Falkirk
 FK2 7YZ

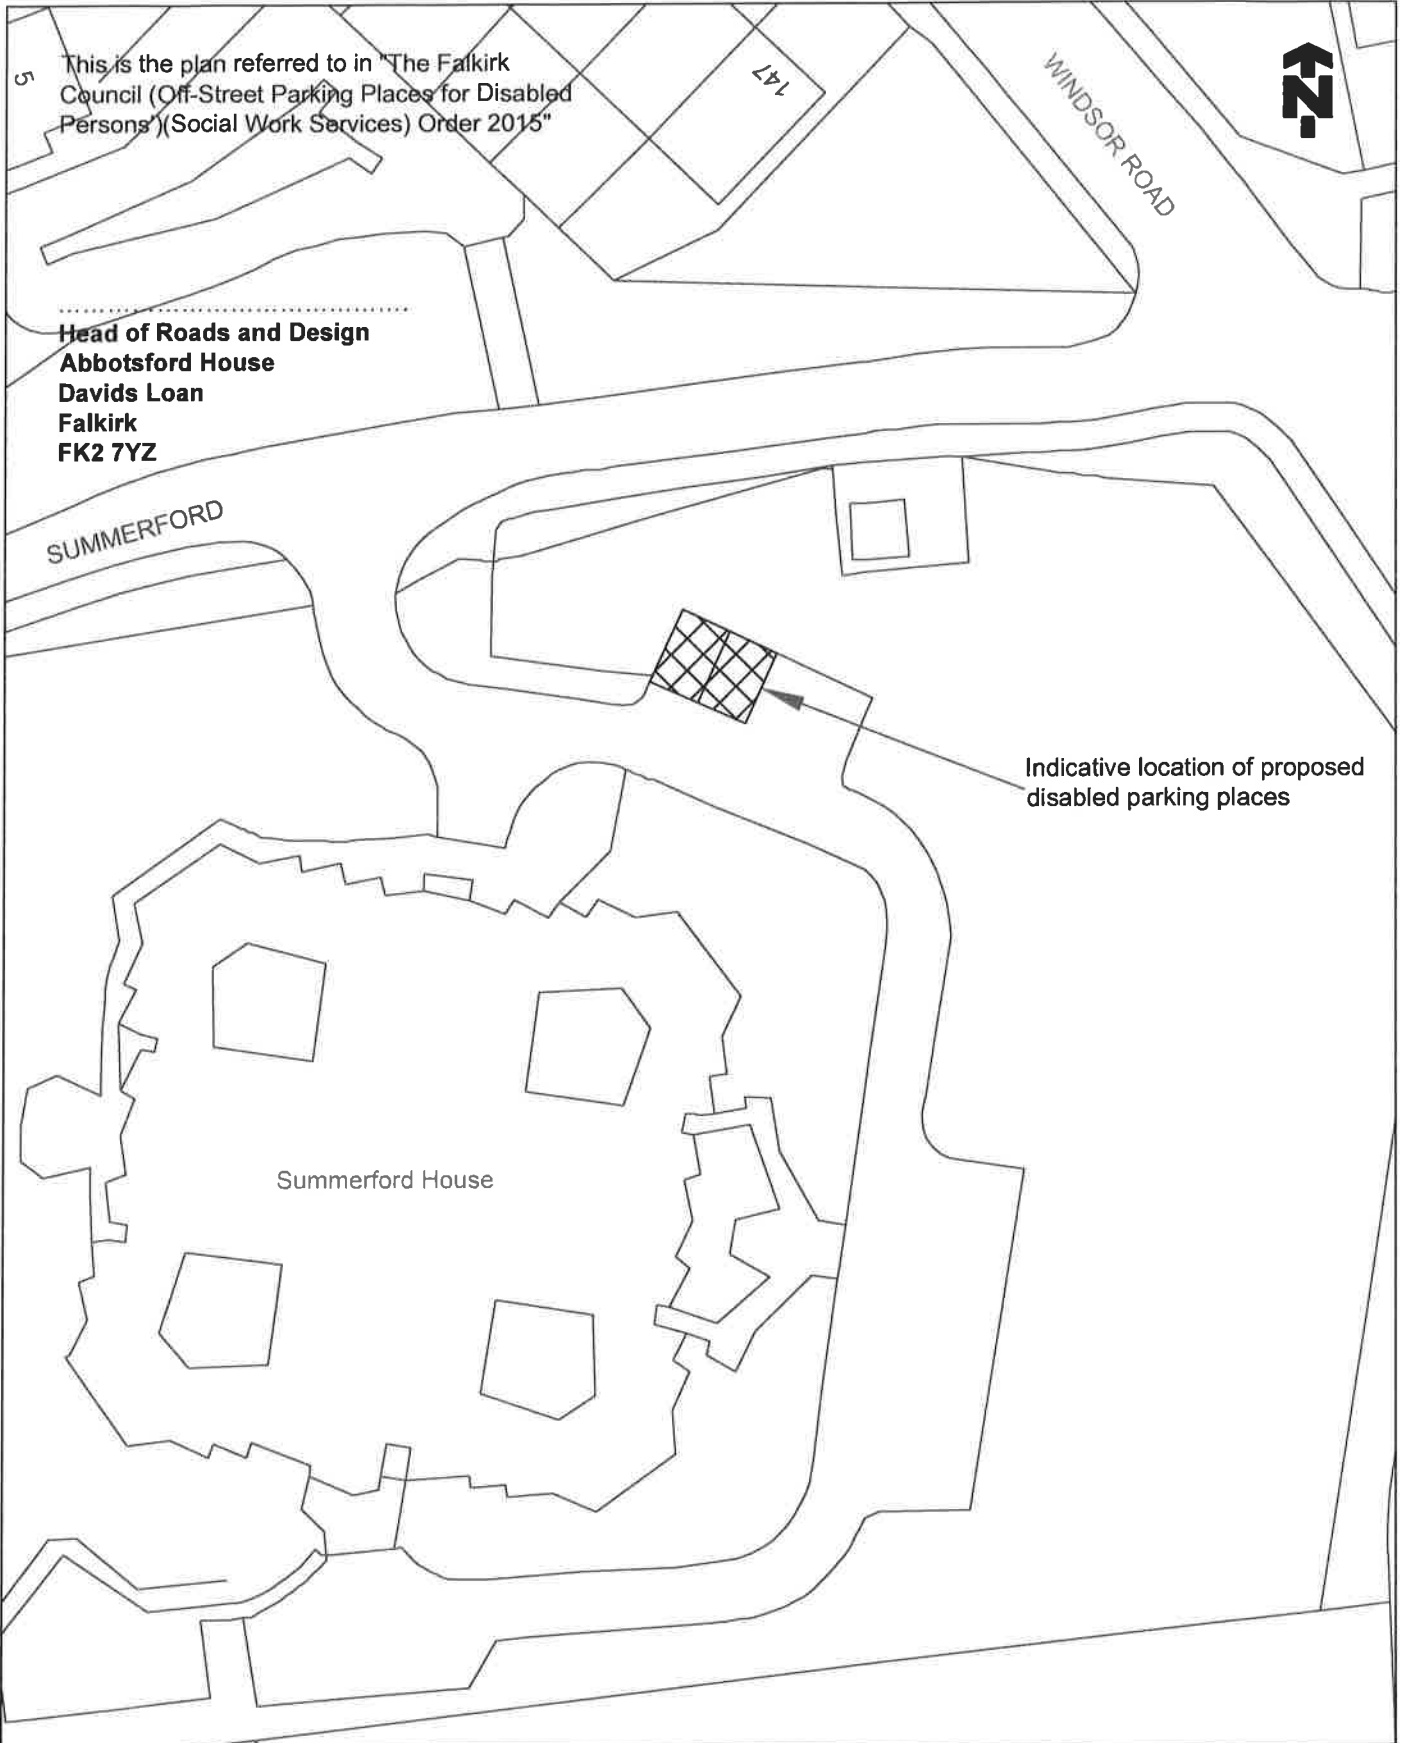

Indicative location of proposed disabled parking places

Summerford House

TITLE OF ORDER

THE FALKIRK COUNCIL (OFF-STREET PARKING PLACES FOR DISABLED PERSONS')(SOCIAL WORK SERVICES) ORDER 2015



Falkirk Council
 Development Services (Roads)
 Engineering Design
 Abbotsford House, David's Loan
 Falkirk FK2 7YZ
 Tel: 01324 504950 Fax: 01324 604850
 Director: Rhona Goslar

SCALE

1:500@A4

DRAWN

DEHG

DATE

04/02/15

CHECKED

RS

DATE

05/02/15

APPROVED

RS

DATE

05/02/15

DRAWING NO.

TRO/15/002/14

This is the plan referred to in "The Falkirk Council (Off-Street Parking Places for Disabled Persons')(Social Work Services) Order 2015"




Head of Roads and Design
 Abbotsford House
 Davids Loan
 Falkirk
 FK2 7YZ

SOUTH BROOMAGE AVENUE

CARRONVALE ROAD

Torwood Hall

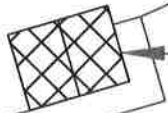

Indicative location of proposed disabled parking places

TITLE OF ORDER

THE FALKIRK COUNCIL (OFF-STREET PARKING PLACES FOR DISABLED PERSONS')(SOCIAL WORK SERVICES) ORDER 2015



Falkirk Council
 Development Services (Roads)
 Engineering Design
 Abbotsford House, Davids Loan
 Falkirk FK2 7YZ
 Tel: 01324 604860 Fax: 01324 604860
 Director: Rhona Gelsler

SCALE

1:500@A4

DRAWN

DEHG

DATE

04/02/15

CHECKED

RS

DATE

05/02/15

APPROVED

RS

DATE

05/02/15

DRAWING NO.

TRO/15/002/15

FALKIRK COUNCIL

THE FALKIRK COUNCIL (OFF-STREET PARKING PLACE FOR DISABLED PERSONS) (SOCIAL WORK) (NO.TRO/15/002) ORDER 2015

The Council proposes to make the above named Order under the Road Traffic Regulation Act 1984.

1. The general effect of the Order will be to designate sections of the road as a parking space for disabled persons in various streets.
2. Full details may be inspected at Abbotsford House, David's Loan, Falkirk and One-Stop Shop, Callendar Sq, Falkirk, Mon-Fri between 9.30am – 4.30pm, between 26/03/15 - 16/04/15 and <http://www.tellmesotland.gov.uk/>.
3. Objectors must state their grounds for objection in writing, to be received by 16/04/15 to: Head of Roads and Design, Abbotsford House, David's Loan, Falkirk, FK2 7YZ. Alternatively, objectors can e-mail objections to adteam3.ds@falkirk.gov.uk.

Head of Roads & Design

Falkirk Council
Abbotsford House
Davids Loan
FALKIRK
FK2 7YZ