

FALKIRK COUNCIL

THE FALKIRK COUNCIL (ON-STREET PARKING PLACES FOR DISABLED PERSONS') (NO.TRO/15/003) ORDER 2015

Falkirk Council in exercise of their powers under the Road Traffic Regulation Act 1984, as amended (hereinafter referred to as "the 1984 Act") and of all other enabling powers, and after consultation with the Chief Officer of Police in accordance with Part III of Schedule 9 of the 1984 Act, hereby make the following Order:-

1. This Order may be cited as "Falkirk Council (On-Street Parking Places for Disabled Persons') (No.TRO/15/003) Order 2015" and shall come into operation on the ?? day of ???, Two Thousand and Fifteen.
2. The Interpretation Act 1978 shall apply for the interpretation of this Order as it applies for the interpretation of an Act of Parliament.
3. The effect of this Order will be to designate the sections of road described in the Schedule hereto and shown on the plan annexed hereto as a parking space for disabled persons' vehicles.
4. In this Order "disabled person's vehicle" means a vehicle lawfully displaying, in the relevant position, a disabled person's badge issued by a local authority in exercise of its powers under S21(1) of the Chronically Sick and Disabled Persons Act 1970.
5. Any person duly authorized by the Council may suspend the use of a parking place or any part thereof whenever he considers such suspension reasonably necessary:-
 - (a) for the purpose of facilitating the movement of traffic or promoting its safety;
 - (b) for the purpose of any building operation, demolition or excavation in or adjacent to the parking place or the maintenance, improvement or reconstruction of the parking place or the laying, erection, alteration, removal or repair in or adjacent to the parking place of any sewer or of any main, pipe or apparatus for the supply of gas, water or electricity or any telecommunication apparatus as defined in sub-paragraph 1(1) of Schedule 2 to the Telecommunications Act 1984, traffic sign, road marking or parking ticket machine;
 - (c) on any occasion on which it is likely by reason of some special attraction or procession that any street will be thronged or obstructed;
 - (d) for any other purpose which the Council may from time to time see fit and which has received their prior approval.
6. Any person suspending the use of a parking place or any part thereof in accordance with the provisions of Article 5 shall thereupon place or cause to be placed in or adjacent to any part of that parking place the use of which is suspended a traffic sign indicating that waiting by vehicles is prohibited.
7. No person shall cause or permit a vehicle to be left in any part of a parking place during such period as there is in or adjacent to that part of the parking place a traffic sign placed in pursuance of Article 6. Provided that nothing in this paragraph shall render it unlawful to

cause or permit any vehicle being used for fire brigade, ambulance or police emergency purposes to be left or any other vehicle to be so left if that vehicle is left with the permission of the person suspending the use of the parking place or the part thereof in pursuance of Article 5 or of a police constable in uniform or of a traffic warden.

Dated this ?? day of ???, 2015

Head of Roads & Design

Falkirk Council
Abbotsford House
Davids Loan
FALKIRK
FK2 7YZ

SCHEDULE

Location of Parking Place for Disabled Persons' Vehicles

Carronbank Crescent, Denny

On the west side thereof from a point 20 metres or thereby north of the projected southernmost building line of The business Centre in a northerly direction for a distance of 11 metres or thereby.

Town House Street, Denny

On the north side thereof from a point 8 metres or thereby east of the projected eastern kerblineline of Glasgow Road in an easterly direction for a distance of 7 metres or thereby.

FALKIRK COUNCIL


**THE FALKIRK COUNCIL (ON-STREET PARKING PLACE FOR DISABLED PERSONS')
(NO.TRO/15/003) ORDER 2015**

Statement of Reasons for Making the Order

In accordance with the Disabled Persons' Parking Places (Scotland) Act 2009, the parking places are required for the use of persons who hold a current Disabled Persons badge.

Head of Roads & Design

Falkirk Council
Abbotsford House
Davids Loan
FALKIRK
FK2 7YZ

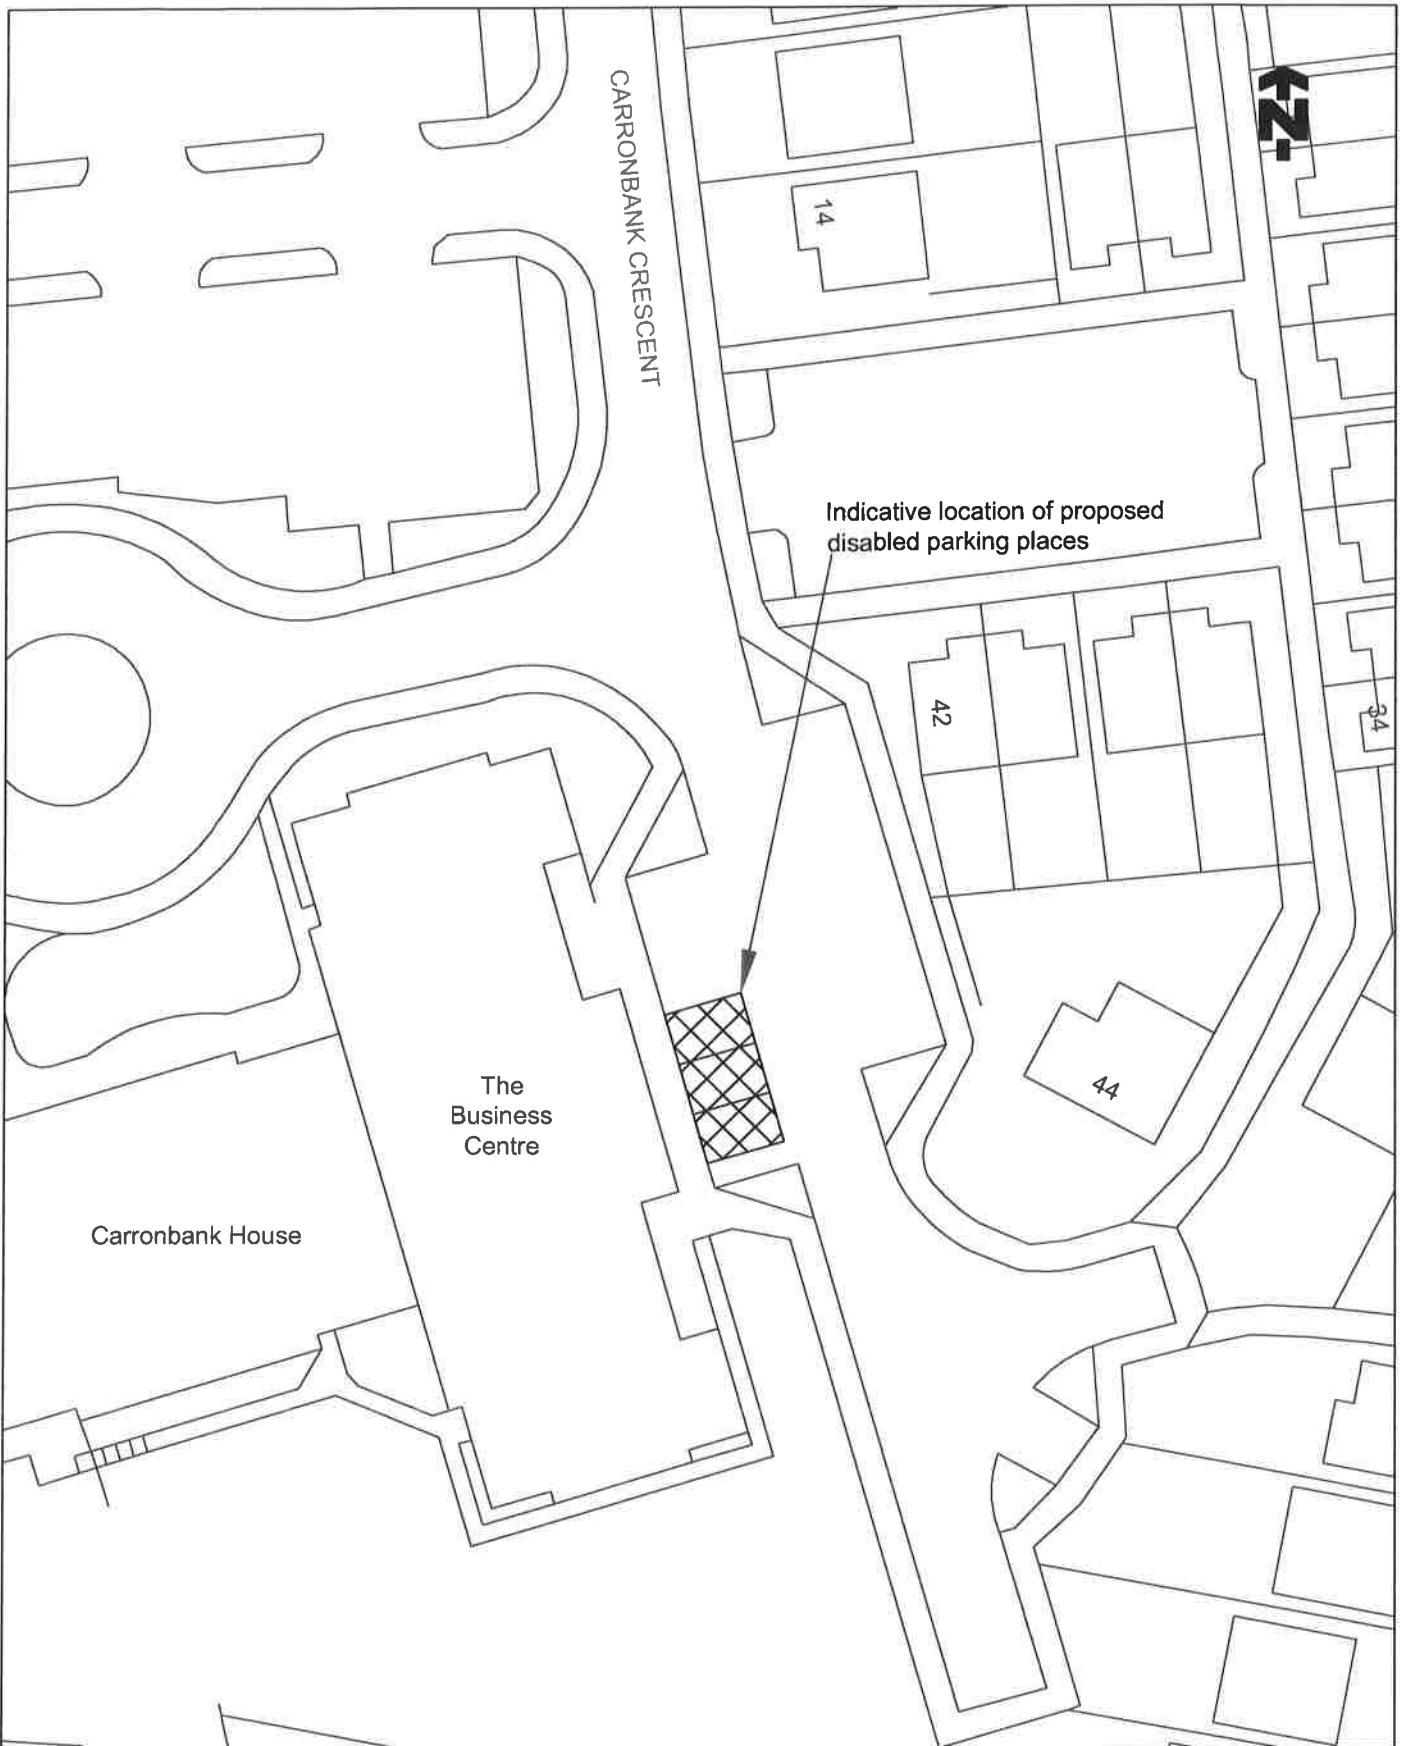


TITLE OF ORDER
THE FALKIRK COUNCIL (ON-STREET PARKING PLACES FOR DISABLED PERSONS') (TRO/15/003) ORDER 2015



Falkirk Council
 Development Services (Roads)
 Engineering Design
 Abbotsford House, David's Loan
 Falkirk FK2 7YZ
 Tel: 01324 604960 Fax: 01324 604850
 Director: Rhona Gekler

SCALE	DRAWN	CHECKED	APPROVED
1:500@A4	DEHG	RS	RS
	DATE	DATE	DATE
	04/02/15	06/02/15	06/02/15

DRAWING NO.
TRO/15/003/1

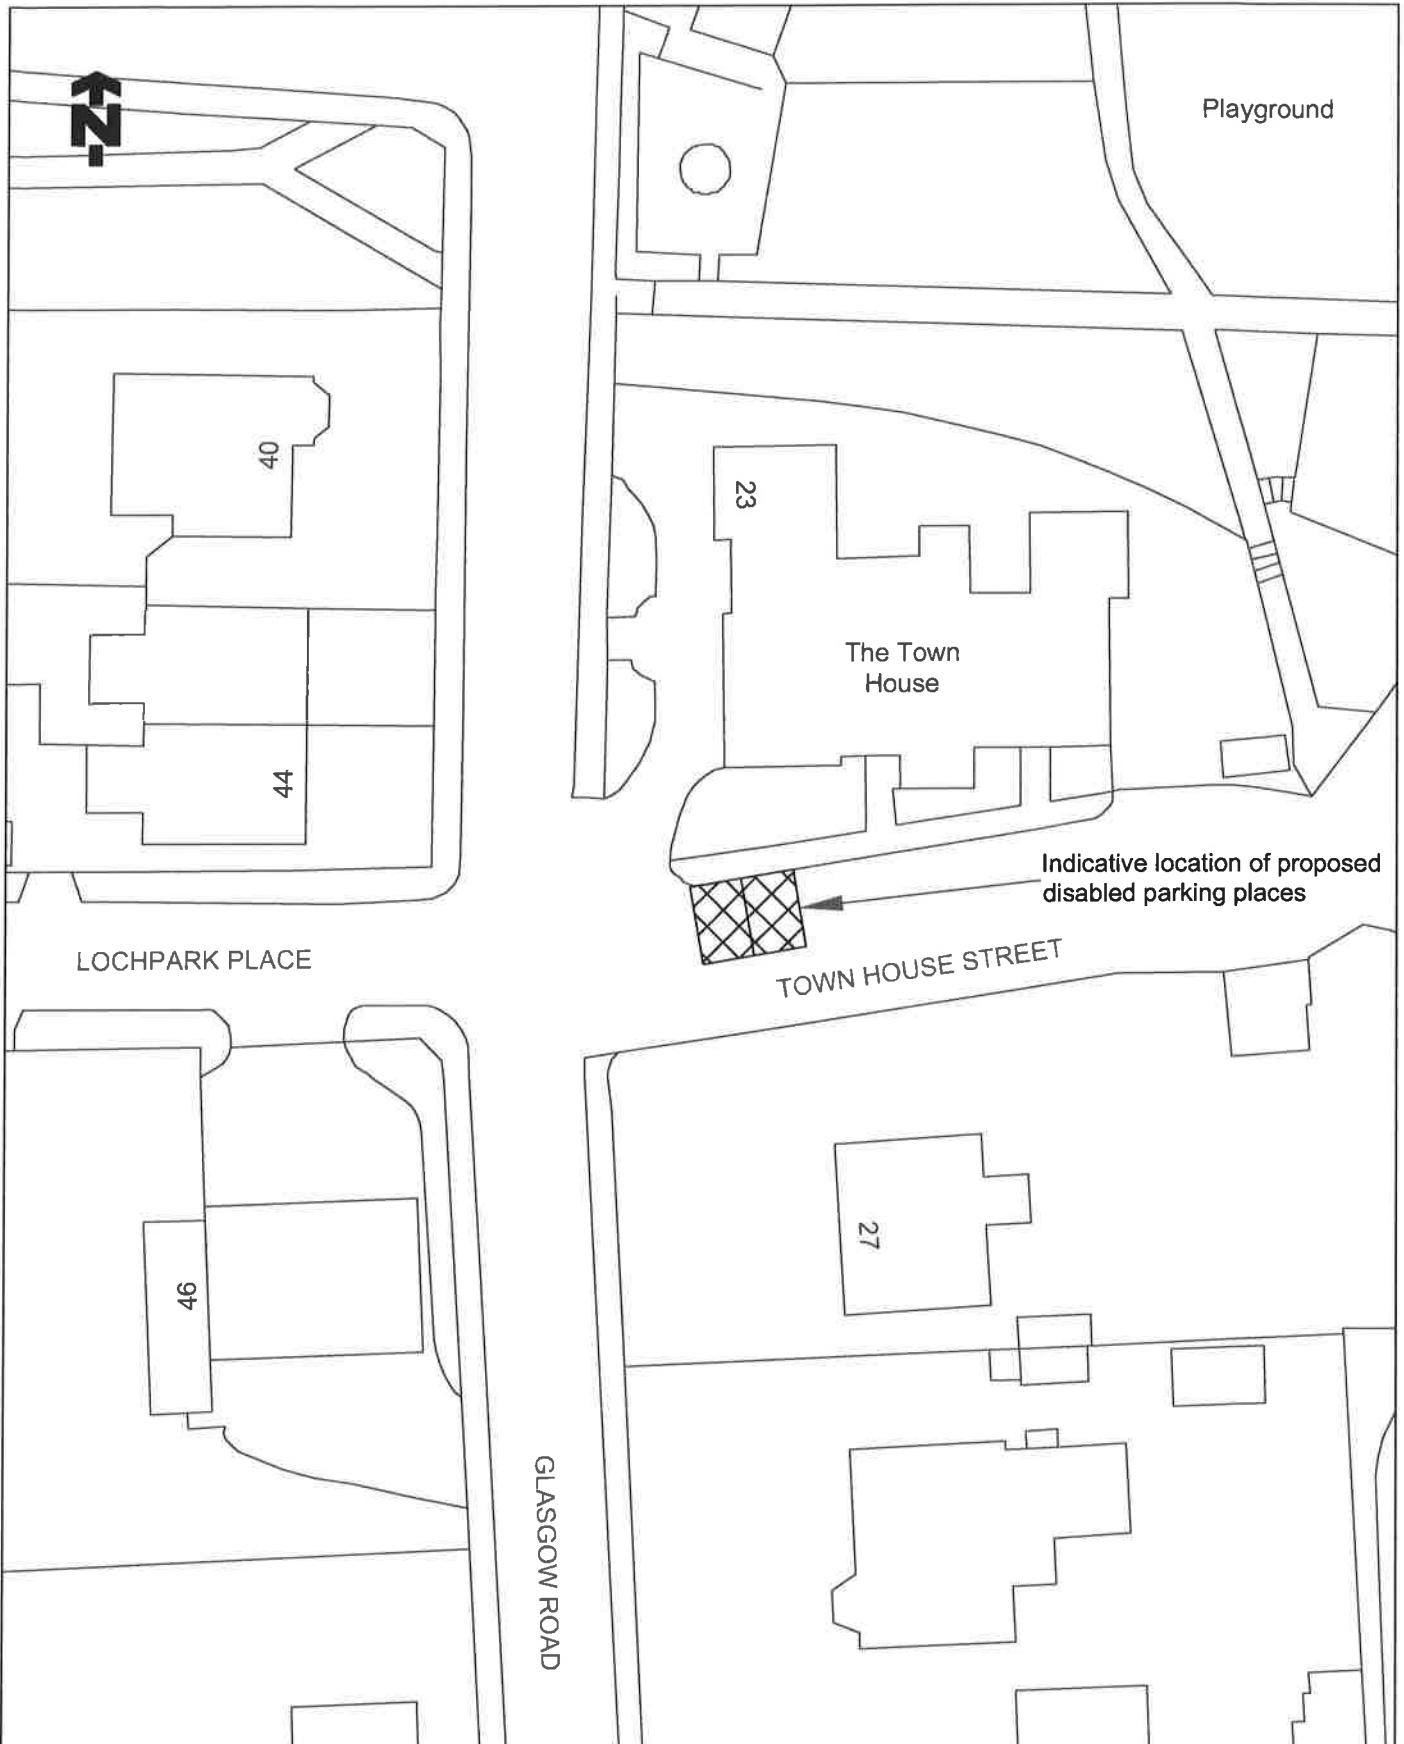

TITLE OF ORDER
THE FALKIRK COUNCIL (ON-STREET PARKING PLACES FOR DISABLED PERSONS') (TRO/15/003) ORDER 2015



Falkirk Council
 Development Services (Roads)
 Engineering Design
 Abbotsford House, David's Loan
 Falkirk FK2 7Y2
 Tel: 01324 604960 Fax: 01324 604850
 Director: Thomas Gemler

SCALE	DRAWN	CHECKED	APPROVED
1:500@A4	DEHG	RS	RS
	DATE	DATE	DATE
	04/02/15	06/02/15	06/02/15

DRAWING NO. **TRO/15/003/2**

FALKIRK COUNCIL

THE FALKIRK COUNCIL (ON-STREET PARKING PLACES FOR DISABLED PERSONS) (NO.TRO/15/003) ORDER 2015

The Council proposes to make the above named Order under the Road Traffic Regulation Act 1984.

1. The general effect of the Order will be to designate sections of the road as a parking space for disabled persons in Carronbank Crescent and Town House Street, Denny
2. Full details may be inspected at Abbotsford House, David's Loan, Falkirk and One-Stop Shop, Callendar Sq, Falkirk, Mon-Fri between 9.30am – 4.30pm, between 26/03/15 - 16/04/15 and <http://www.tellmesotland.gov.uk/>.
3. Objectors must state their grounds for objection in writing, to be received by 16/04/15 to: Head of Roads and Design, Abbotsford House, David's Loan, Falkirk, FK2 7YZ. Alternatively, objectors can e-mail objections to adteam3.ds@falkirk.gov.uk.

Head of Roads & Design

Falkirk Council
Abbotsford House
Davids Loan
FALKIRK
FK2 7YZ