

FALKIRK COUNCIL

THE FALKIRK COUNCIL (ON-STREET PARKING SPACES FOR DISABLED PERSONS)(REVOCATION NO. 202) ORDER 2017

Falkirk Council in exercise of their powers under the Road Traffic Regulation Act 1984, as amended (hereinafter referred to as "the 1984 Act") and of other enabling powers, and after consultation with the Chief Officer of Police in accordance with Part III of Schedule 9 to the 1984 Act, hereby make the following Order:-

1. This Order may be cited as "Falkirk Council (On-Street Parking Spaces for Disabled Persons)(Revocation No. 202) Order 2017" and shall come into operation on the 07 day of September Two Thousand and Seventeen.
2. The following Order is hereby revoked:-

The Falkirk Council (On-Street Parking For Disabled Persons)
(No.TRO/DB/15/078) Order 2015
3. The effect of this Order will be to remove the designated sections of road described in the Schedule hereto and shown on the plan annexed and signed as relative hereto as a parking space for disabled persons vehicles.

Dated this Twelfth day of July, Two thousand and Seventeen

Head of Roads and Design

Falkirk Council
Abbotsford House
Davids Loan
FALKIRK
FK2 7YZ

SCHEDULE

	Location of Parking Space for Disabled Persons Vehicles
Westerton Road, Grangemouth	On the north side of Westerton Road, Grangemouth, from the projected eastern boundary of 29 Westerton Road, Grangemouth in a westerly direction for a distance of 6.6 metres or thereby.

FALKIRK COUNCIL

THE FALKIRK COUNCIL (ON-STREET PARKING SPACE FOR DISABLED PERSONS) (REVOCATION NO. 202) ORDER 2017

Statement of Reasons for Making the Order

The disabled persons parking place is no longer used by a person in receipt of a Blue Badge or does not meet the requirements contained in The Disabled Persons' Parking Places (Scotland) Act 2009.

Head of Roads and Design

Falkirk Council
Roads Administration
Abbotsford House
Davids Loan
FALKIRK
FK2 7YZ

FALKIRK COUNCIL

THE FALKIRK COUNCIL (ON-STREET PARKING SPACE FOR DISABLED PERSONS) (NO.TRO/DB/15/078) ORDER 2015

Falkirk Council in exercise of their powers under the Road Traffic Regulation Act 1984, as amended (hereinafter referred to as "the 1984 Act"), the Disabled Persons' Parking Places (Scotland) Act 2009 and of all other enabling powers, and after consultation with the Chief Officer of Police in accordance with Part III of Schedule 9 of the 1984 Act, hereby make the following Order:-

1. This Order may be cited as "The Falkirk Council (On-Street Parking Space for Disabled Persons) (No.TRO/DB/15/078) Order 2015" and shall come into operation on the 14 day of January, Two Thousand and Sixteen.
2. The Interpretation Act 1978 shall apply for the interpretation of this Order as it applies for the interpretation of an Act of Parliament.
3. The effect of this Order will be to designate the section of road described in the Schedule hereto as a parking space for disabled persons' vehicles.
4. In this Order "disabled person's vehicle" means a vehicle lawfully displaying, in the relevant position, a disabled person's badge issued by a local authority in exercise of its powers under S21(1) of the Chronically Sick and Disabled Persons Act 1970.
5. Any person duly authorized by the Council may suspend the use of a parking space or any part thereof whenever he considers such suspension reasonably necessary:-
 - (a) for the purpose of facilitating the movement of traffic or promoting its safety;
 - (b) for the purpose of any building operation, demolition or excavation in or adjacent to the parking place or the maintenance, improvement or reconstruction of the parking place or the laying, erection, alteration, removal or repair in or adjacent to the parking place of any sewer or of any main, pipe or apparatus for the supply of gas, water or electricity or any telecommunication apparatus as defined in sub-paragraph 1(1) of Schedule 2 to the Telecommunications Act 1984, traffic sign, road marking or parking ticket machine;
 - (c) on any occasion on which it is likely by reason of some special attraction or procession that any street will be thronged or obstructed;
 - (d) for any other purpose which the Council may from time to time see fit and which has received their prior approval.

6. Any person suspending the use of a parking place or any part thereof in accordance with the provisions of Article 5 shall thereupon place or cause to be placed in or adjacent to any part of that parking place the use of which is suspended a traffic sign indicating that waiting by vehicles is prohibited.
7. No person shall cause or permit a vehicle to be left in any part of a parking place during such period as there is in or adjacent to that part of the parking place a traffic sign placed in pursuance of Article 6. Provided that nothing in this paragraph shall render it unlawful to cause or permit any vehicle being used for fire brigade, ambulance or police emergency purposes to be left or any other vehicle to be so left if that vehicle is left with the permission of the person suspending the use of the parking place or the part thereof in pursuance of Article 5 or of a police constable in uniform or of a traffic warden.

Dated this 20 day of November, 2015.

Head of Roads & Design
Falkirk Council
Abbotsford House
Davids Loan
FALKIRK
FK2 7YZ

FALKIRK COUNCIL

**THE FALKIRK COUNCIL (ON-STREET PARKING SPACE FOR DISABLED PERSONS)
(NO.TRO/DB/15/78) ORDER 2015**

Statement of Reasons for Making the Order

The parking space is required for the use of persons who hold a current Disabled Persons badge and who meet the requirements contained in the Disabled Persons' Parking Places (Scotland) Act 2009.

Head of Roads & Design


Falkirk Council
Abbotsford House
Davids Loan
FALKIRK
FK2 7YZ

SCHEDULE

Location of Parking Space for Disabled Person's Vehicles

Westerton Road, Grangemouth

On the north side of Westerton Road, Grangemouth, from the projected eastern boundary of 29 Westerton Road, Grangemouth in a westerly direction for a distance of 6.6 metres or thereby.

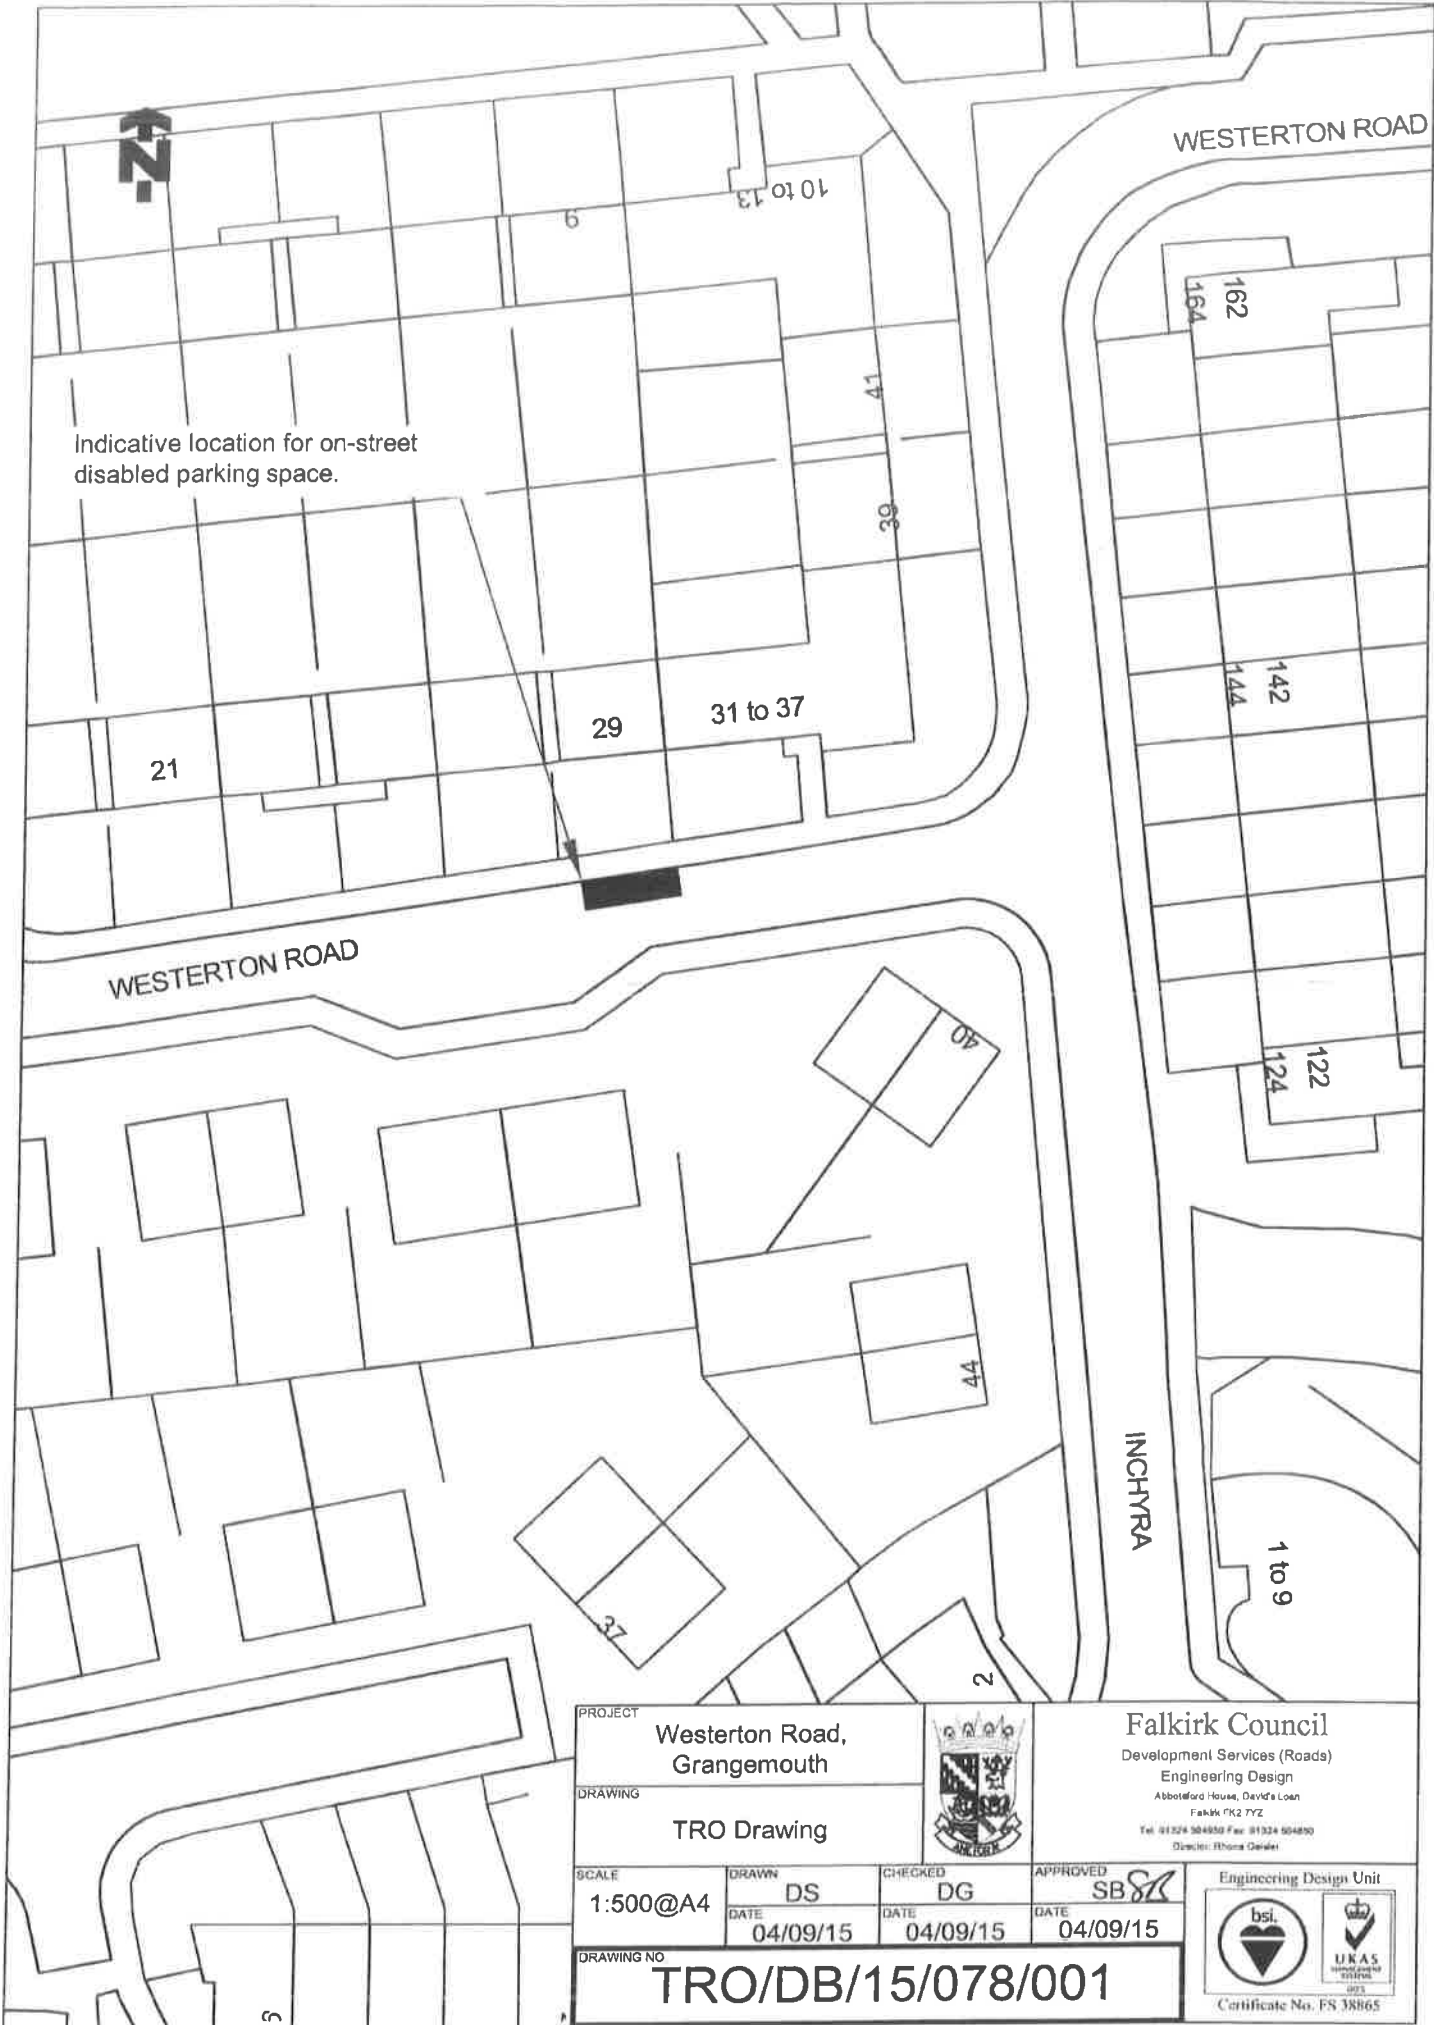

Indicative location for on-street disabled parking space.

PROJECT Westerton Road, Grangemouth			Falkirk Council Development Services (Roads) Engineering Design Abbotford House, David's Loan Falkirk FK2 7YZ Tel: 01324 504550 Fax: 01324 504850 Director: Rhona Gairies	
DRAWING TRO Drawing			Engineering Design Unit Certificate No. FS 38865	
SCALE 1:500@A4	DRAWN DS	CHECKED DG	APPROVED SB	
	DATE 04/09/15	DATE 04/09/15	DATE 04/09/15	
DRAWING NO TRO/DB/15/078/001				

FALKIRK COUNCIL

THE FALKIRK COUNCIL (ON-STREET PARKING SPACE FOR DISABLED PERSONS) (NO.TRO/DB/15/065/062/073/071/052/063/061/078) ORDER 2015

The Council has made the above named Order under the Road Traffic Regulation Act 1984 as described in the Falkirk Herald of 24 September 2015.

1. Full details may be inspected at Abbotsford House, Davids Loan, Falkirk and One-Stop Shop, Callendar Sq, Falkirk, Mon-Fri between 9.30am – 4.30pm, between 26/11/15 – 14/01/16 and <http://www.telmescotland.gov.uk/>.
2. Any person wishing to question the validity of the order or any of its provisions on the grounds that it is not within the powers of the relevant Act or that a requirement of any such enabling Act or of any relevant regulations made there under has not been complied with may, within 6 weeks from 26/11/15, make application for the purpose to the Court of Session.

Head of Roads & Design

Falkirk Council
Abbotsford House
Davids Loan
FALKIRK
FK2 7YZ

FALKIRK COUNCIL

The Council proposes to make the below named Order under the Road Traffic Regulation Act 1984.

1. The general effect of the Order will be to be to revoke disabled parking bays in Auchincloch Drive, Banknock
Wotherspoon Drive, Bo'ness
Westerton Road, Grangemouth
2. Full details may be inspected at Abbotsford House, David's Loan, Falkirk and One-Stop Shop, Callendar Sq, Falkirk, Mon-Fri between 9.30am – 4.30pm, between 27/04/17 – 18/05/17 and <http://www.tellmesotland.gov.uk/>.
3. Objectors must state their grounds for objection in writing, to be received by 18/05/17 to: Head of Roads and Design, Abbotsford House, David's Loan, Falkirk, FK2 7YZ. Alternatively, objectors can e-mail objections to adteam3.ds@falkirk.gov.uk.

**THE FALKIRK COUNCIL (ON-STREET PARKING SPACES FOR DISABLED PERSONS)
(REVOCATION NO. 199) (NO.TRO/17/001) ORDER 2017**

**THE FALKIRK COUNCIL (ON-STREET PARKING SPACES FOR DISABLED PERSONS)
(REVOCATION NO. 201) (NO.TRO/17/004) ORDER 2017**

**THE FALKIRK COUNCIL (ON-STREET PARKING SPACES FOR DISABLED PERSONS)
(REVOCATION NO. 202) (NO.TRO/17/005) ORDER 2017**

Head of Roads & Design

Falkirk Council
Abbotsford House
Davids Loan
FALKIRK
FK2 7YZ

FALKIRK COUNCIL

The Council has made the below named Orders under the Road Traffic Regulation Act 1984 as described in the Falkirk Herald of 27 April 2017.

1. Full details may be inspected at Abbotsford House, Davids Loan, Falkirk and One-Stop Shop, Callendar Sq, Falkirk, Mon-Fri between 9.30am – 4.30pm, between 27/07/17 – 07/09/17 and <http://www.tellmescotland.gov.uk/>.
2. Any person wishing to question the validity of the order or any of its provisions on the grounds that it is not within the powers of the relevant Act or that a requirement of any such enabling Act or of any relevant regulations made thereunder has not been complied with may, within 6 weeks from 27/07/17, make application for the purpose to the Court of Session.

**THE FALKIRK COUNCIL (ON-STREET PARKING SPACES FOR DISABLED PERSONS)
(REVOCATION NO. 202) (NO.TRO/17/005) ORDER 2017**

**THE FALKIRK COUNCIL (ON-STREET PARKING SPACES FOR DISABLED PERSONS)
(REVOCATION NO. 2021) (NO.TRO/17/004) ORDER 2017**

Head of Roads & Design
Falkirk Council
Abbotsford House
Davids Loan
FALKIRK
FK2 7YZ

