

FALKIRK COUNCIL

THE FALKIRK COUNCIL (PROHIBITION OF WAITING) (B818, FANKERTON) ORDER 20__

Falkirk Council, in exercise of the powers conferred upon them by Section 1(1) and (2), 2(1) to (3), 4(1) and (2), 32(1), 35(1) and Part IV of Schedule 9 of the Road Traffic Regulation Act 1984 and all other powers enabling them in that behalf, and having satisfied themselves in accordance with Section 3 of the said Act of 1984, and after consultation with the Chief Constable in accordance with Part III of Schedule 9 to the said Act of 1984, hereby make the following Order:-

1. This Order may be cited as "The Falkirk Council (Prohibition of Waiting)(B818, Fankerton) Order 20__" and shall come into operation on the __ day of _____, Two Thousand and Eighteen.

2. (1) In this Order, except where the context otherwise requires, the following expressions have the meaning hereby respectively assigned to them:-
 - (a) "disabled person's badge" has the same meaning as in regulation 2(1) of the Disabled Persons (Badges for Motor Vehicles)(Scotland) Regulations 2000, as amended;
 - (b) "relevant position" means
 - (i) in the case of a vehicle fitted with a dashboard or facia panel, so that Part 1 of the badge is legible from outside the vehicle;
 - or
 - (ii) in the case of a vehicle not fitted with a dashboard or facia panel in a conspicuous position on the vehicle so that Part 1 of the badge is legible from outside the vehicle;
 - (c) "road" has the same meaning as in Section 151 of the Roads (Scotland) Act 1984 and includes any verge or footway.

- (2) The restrictions imposed by this Order shall be in addition to and not in derogation of any restrictions or requirements imposed by any regulations made or having effect as if made under the Act of 1984 or by any other enactment.
 - (3) The Interpretation Act 1978 shall apply for the interpretation of this Order as it applies for the interpretation of an Act of Parliament.
3. Save as provided in Articles 4 and 5 of this Order, no person shall, except upon the direction or with the permission of a police constable in uniform or a traffic warden, cause or permit any vehicle to wait at any time on the lengths of roads specified in Schedule 1 to this Order.
4. Nothing in Article 3 of this Order shall prevent any person from causing or permitting a vehicle to wait on the lengths of roads referred to in that Article for so long as it may be necessary:-
 - (a) to enable persons to board or alight from the vehicle; or
 - (b) to enable goods to be loaded onto or unloaded from the vehicle; or
 - (c) to enable the vehicle, if it cannot conveniently be used for such purpose in any other road, to be used in connection with any building operation or demolition, the removal of any obstruction to traffic, the maintenance, improvement or reconstruction of the lengths of road so referred to or the laying, erection, alteration, or repair in or near to the said lengths of road, of any sewer or any main, pipe or apparatus for the supply of gas, water or electricity, or of any telecommunication apparatus as defined in sub-paragraph 1(1) of Schedule 2 to the Telecommunications Act 1984, or cleansing, ambulance, fire brigade or police purposes; or
 - (d) to enable the vehicle if it cannot conveniently be used for such purpose in any other road, to be used in pursuance of statutory powers or duties;
 - (e) if the vehicle is in actual use in connection with a funeral undertaking.

5. Nothing in Article 3 shall apply to:-

- (a) any vehicle which is not causing an obstruction and lawfully displays in the relevant position a disabled person's badge issued by a local authority in exercise of the powers under Section 21(1) of the Chronically Sick and Disabled Persons Act 1970;
- (b) any vehicle being used by a medical practitioner visiting patients on professional calls when such a vehicle bears, in a conspicuous position, the appropriate identification badge.

DATED THIS ____ DAY OF _____ TWO THOUSAND AND EIGHTEEN.

Head of Design, Roads and Transport
Falkirk Council
Abbotsford House
Davids Loan
FALKIRK
FK2 7YZ

SCHEDULE 1

Roads in Fankerton

Side and section of road on which Waiting is Prohibited at Any Time

B818 (Main Road – Fankerton – Stoneywood)

On the north side thereof:

- a) from a point 10 metres or thereby west of the projected western kerblines of Darrach Drive, Fankerton, in a generally south-easterly direction for a distance of 489 metres or thereby.

On the south side thereof:

- a) from the projected western kerblines of Darrach Place, Fankerton, in a westerly direction for a distance to 10 metres or thereby.
- b) from the projected eastern kerblines of Darrach Place, Fankerton, in an easterly direction for a distance of 197 metres or thereby.
- c) from the projected eastern extent of the Strathcarron Hospice access road, in a westerly direction for a distance of 15 metres or thereby.
- d) from the projected eastern kerblines of the Strathcarron Hospice access road, in an easterly direction to the western kerblines of the Drum Farm access road, a distance of 7 metres or thereby.
- e) from the projected eastern kerblines of Drum Farm access road, in an easterly direction for a distance of 213 metres or thereby.

Darrach Drive, Fankerton

On the west side thereof:

- a) from the projected southern kerblines of B818 Fankerton, in a southerly direction for a distance of 10 metres or thereby.

On the east side thereof:

- b) from the projected southern kerbline of B818, Fankerton, in a southerly direction for a distance of 10 metres or thereby.

Strathcarron Hospice Access Road

On the west side thereof:

- a) from the projected southern kerbline of B818, Fankerton, in a southerly direction for a distance of 7 metres or thereby.

On the west side thereof:

- b) from the projected southern kerbline of B818, Fankerton, in a southerly direction for a distance of 6 metres or thereby.

FALKIRK COUNCIL

THE FALKIRK COUNCIL (PROHIBITION OF WAITING)



(B818, FANKERTON) ORDER 20__

Statement of Reasons for Making the Order

To control indiscriminate parking, prevent obstruction by parked vehicles thereby improving road safety, and to improve visibility at the Strathcarron Hospice access

Head of Design, Roads and Transport

Falkirk Council
Abbotsford House
Davids Loan
FALKIRK
FK2 7YZ

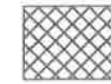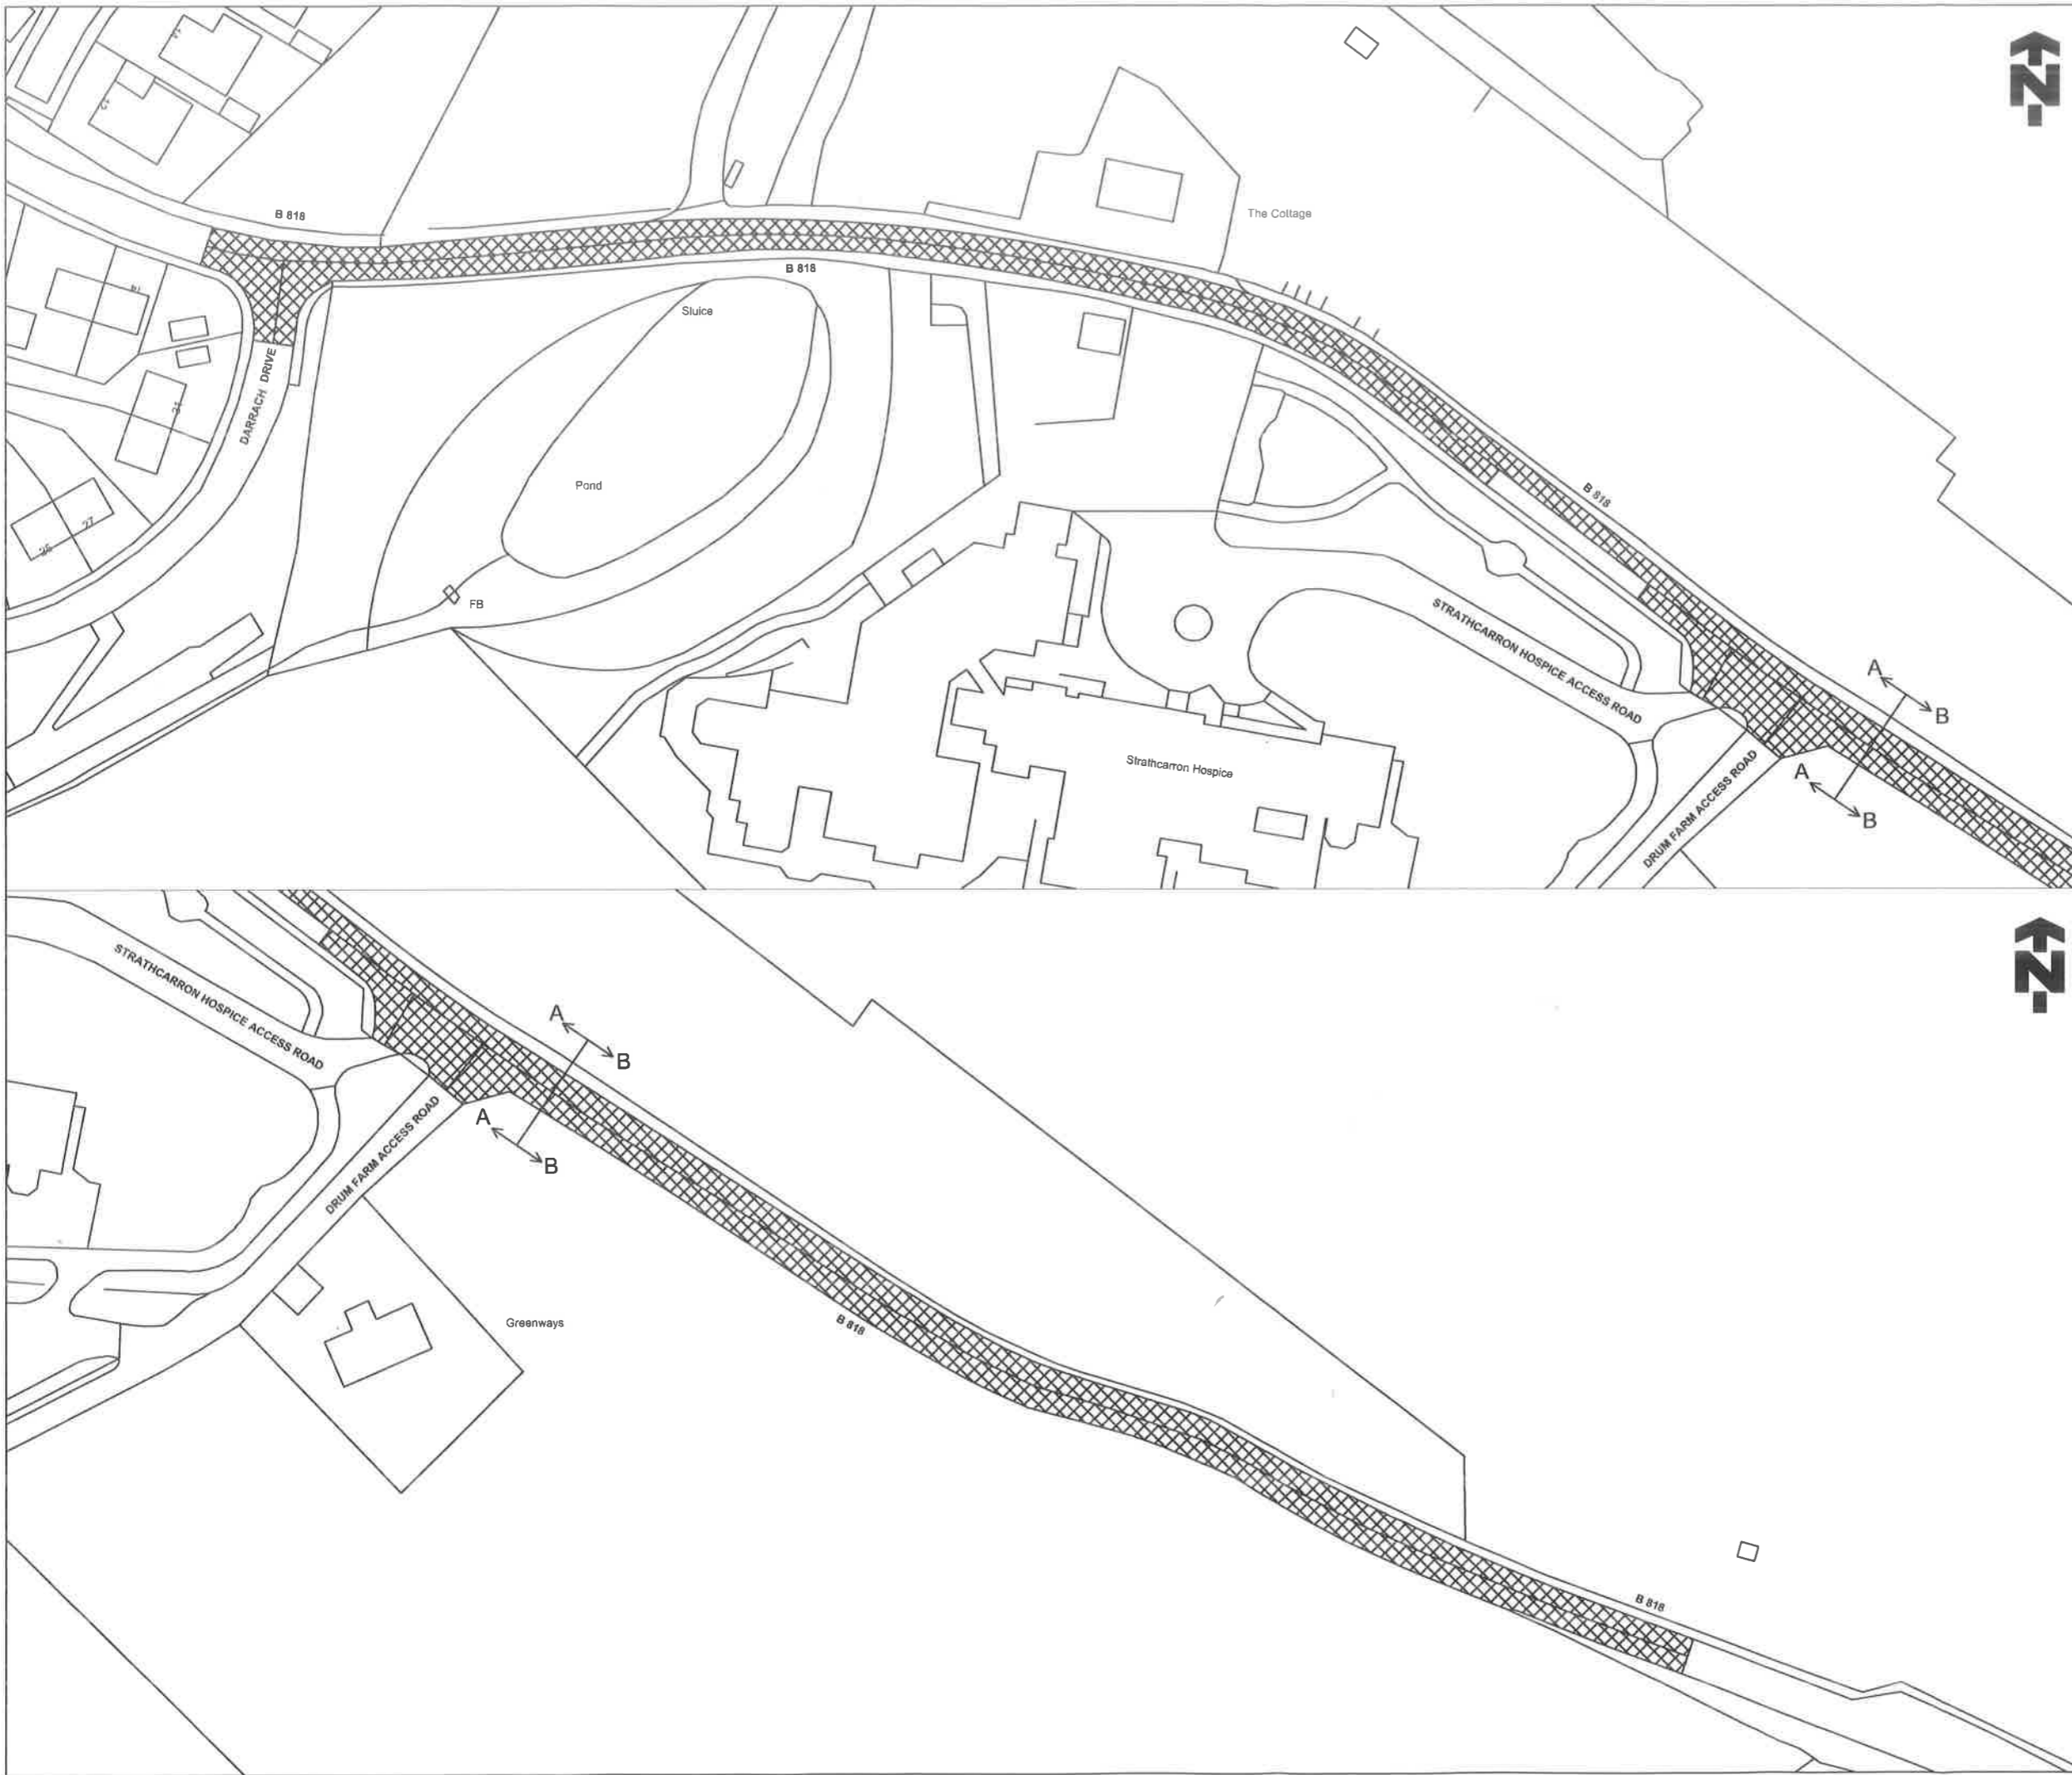

No Waiting At Anytime



REVISIONS AND ISSUES

NO	DATE	BY	DETAILS



NOTE:
 1. NO DIMENSIONS TO BE SCALED FROM THIS DRAWING
 2. CONTRACTOR TO CHECK ALL SIZES ON SITE



Falkirk Council
 Development Services (Roads)
 Engineering Design
 Abbotsford House, David's Loan
 Falkirk FK2 7YZ
 Tel: 01324 504950 Fax: 01324 504850

PROJECT
B818 FANKERTON

DRAWING
NO WAITING AT ANY TIME

DRAWN JA	DATE 02/12/2017	SCALE 1:1250@A3 Engineering Design Unit   Certificate No. FS 38865
CHECKED DEHG	DATE 05/12/2017	
APPROVED RS	DATE 06/12/2017	
DRAWING NO. 20171202/JA/B818		

FALKIRK COUNCIL

The Council proposes to make the below named Order under the Road Traffic Regulation Act 1984.

1. The general effect of the Orders will be to introduce waiting restrictions on the B818, Fankerton.
2. Full details may be inspected at Abbotsford House, David's Loan, Falkirk and One-Stop Shop, Callendar Sq, Falkirk, Mon-Fri between 9.30am – 4.30pm, between 26/04/18 – 17/05/18 and <http://www.tellmesotland.gov.uk/>.
3. Objectors must state their grounds for objection in writing, to be received by 17/05/18 to: Head of Roads, Design and Transport, Abbotsford House, David's Loan, Falkirk, FK2 7YZ. Alternatively, objectors can e-mail objections to adteam3.ds@falkirk.gov.uk.

THE FALKIRK COUNCIL (PROHIBITION OF WAITING) (B818, FANKERTON) (NO.TRO/18/005) ORDER 20_

Head of Design, Roads and Transport

Falkirk Council
Abbotsford House
Davids Loan
FALKIRK
FK2 7YZ