

## FALKIRK COUNCIL

### THE FALKIRK COUNCIL (ON-STREET PARKING SPACE FOR DISABLED PERSONS) (NO.TRO/DB/18/093) ORDER 20\_\_

Falkirk Council in exercise of their powers under the Road Traffic Regulation Act 1984, as amended (hereinafter referred to as "the 1984 Act"), the Disabled Persons' Parking Places (Scotland) Act 2009 and of all other enabling powers, and after consultation with the Chief Officer of Police in accordance with Part III of Schedule 9 of the 1984 Act, hereby make the following Order:-

1. This Order may be cited as "The Falkirk Council (On-Street Parking Space for Disabled Persons) (No.TRO/DB/18/093) Order 20\_\_" and shall come into operation on the \_\_ day of \_\_\_\_\_, Two Thousand and \_\_\_\_\_.
2. The Interpretation Act 1978 shall apply for the interpretation of this Order as it applies for the interpretation of an Act of Parliament.
3. The effect of this Order will be to designate the section of road described in the Schedule hereto as a parking space for disabled persons' vehicles.
4. In this Order "disabled person's vehicle" means a vehicle lawfully displaying, in the relevant position, a disabled person's badge issued by a local authority in exercise of its powers under S21(1) of the Chronically Sick and Disabled Persons Act 1970.
5. Any person duly authorized by the Council may suspend the use of a parking space designated in this Order or any part thereof whenever he considers such suspension reasonably necessary:-
  - (a) for the purpose of facilitating the movement of traffic or promoting its safety;
  - (b) for the purpose of any building operation, demolition or excavation in or adjacent to the parking place or the maintenance, improvement or reconstruction of the parking place or the laying, erection, alteration, removal or repair in or adjacent to the parking place of any sewer or of any main, pipe or apparatus for the supply of gas, water or electricity or any telecommunication apparatus as defined in sub-paragraph 1(1) of Schedule 2 to the Telecommunications Act 1984, traffic sign, road marking or parking ticket machine;
  - (c) on any occasion on which it is likely by reason of some special attraction or procession that any street will be thronged or obstructed;
  - (d) for any other purpose which the Council may from time to time see fit and which has received their prior approval.
6. Any person suspending the use of a parking place designated in this Order or any part thereof in accordance with the provisions of Article 5 shall thereupon place or cause to be placed in or adjacent to any part of that parking place the use of which is suspended a traffic sign indicating that waiting by vehicles is prohibited.
7. No person shall cause or permit a vehicle to be left in any part of a parking place designated in this Order during such period as there is in or adjacent to that part of the parking place a traffic sign placed in pursuance of Article 6. Provided that nothing in this paragraph shall render it unlawful to cause or permit any vehicle being used for fire brigade, ambulance or police emergency purposes to be left or any other vehicle to be so

left if that vehicle is left with the permission of the person suspending the use of the parking place or the part thereof in pursuance of Article 5 or of a police constable in uniform or of a traffic warden.

8. (a) Every vehicle left in a parking place designated in this Order shall stand wholly within the limits of that parking place.
- (b) if the length or width of a parking place designated in this Order precludes compliance with the provisions of paragraph (a) hereof, such a vehicle shall stand in such a manner that the distance between the said kerb or edge of carriageway and the nearest wheels of the vehicle is not more than 0.3 metres.

Dated this \_\_\_ day of \_\_\_\_\_, 20\_\_.

---

**Head of Design, Roads and Transport**

Falkirk Council  
Abbotsford House  
Davids Loan  
FALKIRK  
FK2 7YZ

## SCHEDULE

### **Location of Parking Space for Disabled Person's Vehicles**

Windsor Crescent, Maddiston

On the south side thereof from the projected western building line of 29 Windsor Crescent in a westerly direction for a distance of 6.6 metres or thereby.

**FALKIRK COUNCIL**

**THE FALKIRK COUNCIL (ON-STREET PARKING SPACE FOR DISABLED PERSONS)  
(NO.TRO/DB/18/093) ORDER 20\_\_**


**Statement of Reasons for Making the Order**

The parking space is required for the use of persons who hold a current disabled person's badge and who meet the requirements contained in the Disabled Persons' Parking Places (Scotland) Act 2009.

---

**Head of Design, Roads and Transport**

Falkirk Council  
Abbotsford House  
Davids Loan  
FALKIRK  
FK2 7YZ

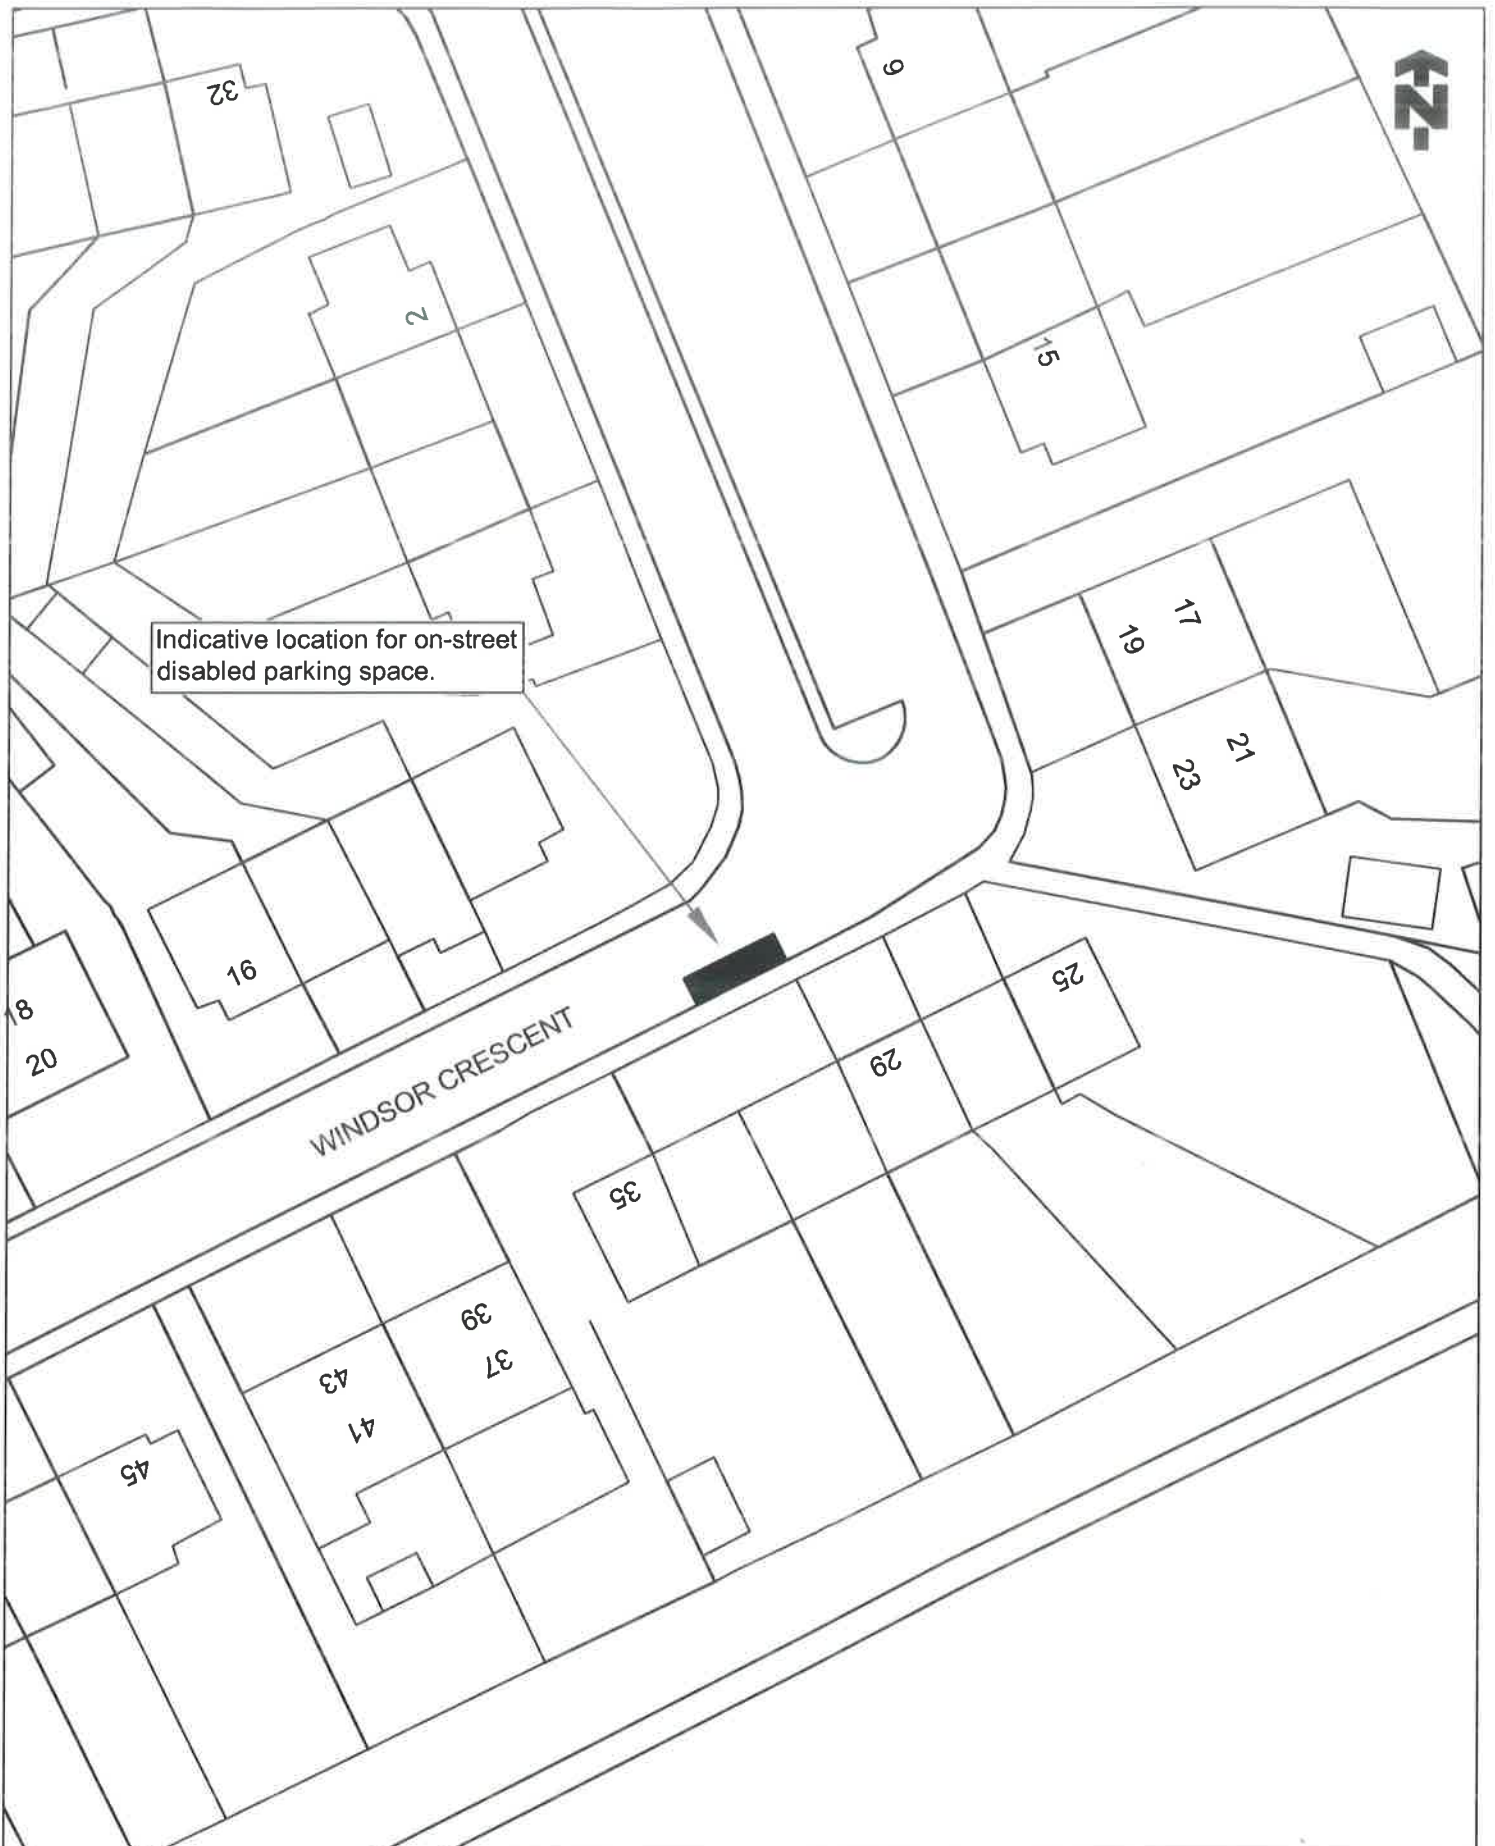

Indicative location for on-street disabled parking space.

**TITLE OF ORDER**  
**THE FALKIRK COUNCIL (ON-STREET PARKING SPACE FOR DISABLED PERSONS) (NO TRO/DB/18/093) ORDER 2018**



**Falkirk Council**  
 Development Services (Roads)  
 Engineering Design  
 Abbotsford House, David's Loan  
 Falkirk FK2 7YZ  
 Tel: 01324 504950 Fax: 01324 504850  
 Director: Rhona Geisler

SCALE	DRAWN	CHECKED	APPROVED
1:500@A4	ER	DG	RS
	DATE	DATE	DATE
	04/09/18	07/09/18	07/09/18

DRAWING NO.  
**TRO/DB/18/093/002**

## FALKIRK COUNCIL

The Council proposes to make the below named Orders under the Road Traffic Regulation Act 1984.

1. The general effect of the Orders will be to introduce a disabled persons' parking place in:

Islands Crescent, Hallglen	The Falkirk Council (On-Street Parking Space for Disabled Persons) (No.TRO/DB/18/011) Order 20**
Beauly Court, Hallglen	The Falkirk Council (On-Street Parking Space for Disabled Persons) (No.TRO/DB/18/074) Order 20**
Napier Place, Bainsford	The Falkirk Council (On-Street Parking Space for Disabled Persons) (No.TRO/DB/18/077) Order 20**
Hawthorn Drive, Banknock	The Falkirk Council (On-Street Parking Space for Disabled Persons) (No.TRO/DB/18/088) Order 20**
Windsor Crescent, Maddiston	The Falkirk Council (On-Street Parking Space for Disabled Persons) (No.TRO/DB/18/093) Order 20**
Braes View, Denny	The Falkirk Council (On-Street Parking Space for Disabled Persons) (No.TRO/DB/18/097) Order 20**

2. Full details may be inspected at Abbotsford House, Davids Loan, Falkirk and One-Stop Shop, Callendar Sq, Falkirk, Mon-Fri between 9.30am – 4.30pm, between **25/10/18 – 15/11/18** and <http://www.tellmesotland.gov.uk/>.
3. Objectors must state their grounds for objection in writing, to be received by 15/11/18 to: Head of Design, Road and Transport, Abbotsford House, Davids Loan, Falkirk, FK2 7YZ. Alternatively, objectors can e-mail objections to [adteam3.ds@falkirk.gov.uk](mailto:adteam3.ds@falkirk.gov.uk).

### Head of Design, Roads and Transport

Falkirk Council  
Abbotsford House  
Davids Loan  
FALKIRK  
FK2 7YZ