

FALKIRK COUNCIL

THE FALKIRK COUNCIL (PROHIBITION OF WAITING)

(A905 MAIN STREET, AIRTH) ORDER 20__

Falkirk Council, in exercise of the powers conferred upon them by Section 1(1) and (2), 2(1) to (3), 4(1) and (2), 32(1), 35(1) and Part IV of Schedule 9 of the Road Traffic Regulation Act 1984 and all other powers enabling them in that behalf, and having satisfied themselves in accordance with Section 3 of the said Act of 1984, and after consultation with the Chief Constable in accordance with Part III of Schedule 9 to the said Act of 1984, hereby make the following Order:-

1. This Order may be cited as "The Falkirk Council (Prohibition of Waiting) (A905 Main Street, Airth) Order 20__" and shall come into operation on the ___ day of __, ____.
2. (1) In this Order, except where the context otherwise requires, the following expressions have the meaning hereby respectively assigned to them:-
 - (a) "disabled person's badge" has the same meaning as in regulation 2(1) of the Disabled Persons (Badges for Motor Vehicles)(Scotland) Regulations 2000, as amended;
 - (b) "relevant position" means
 - (i) in the case of a vehicle fitted with a dashboard or fascia panel, so that Part 1 of the badge is legible from outside the vehicle;
 - or
 - (ii) in the case of a vehicle not fitted with a dashboard or fascia panel in a conspicuous position on the vehicle so that Part 1 of the badge is legible from outside the vehicle;
 - (c) "road" has the same meaning as in Section 151 of the Roads (Scotland) Act 1984 and includes any verge or footway.

- (2) The restrictions imposed by this Order shall be in addition to and not in derogation of any restrictions or requirements imposed by any regulations made or having effect as if made under the Act of 1984 or by any other enactment.
- (3) The Interpretation Act 1978 shall apply for the interpretation of this Order as it applies for the interpretation of an Act of Parliament.

3. Save as provided in Articles 4 and 5 of this Order, no person shall, except upon the direction or with the permission of a police constable in uniform or a traffic warden, cause or permit any vehicle to wait at any time on the lengths of roads specified in Schedule 1 to this Order.

4. Nothing in Article 3 of this Order shall prevent any person from causing or permitting a vehicle to wait on the lengths of roads referred to in that Article for so long as it may be necessary:-

- (a) to enable persons to board or alight from the vehicle; or
- (b) to enable goods to be loaded onto or unloaded from the vehicle; or
- (c) to enable the vehicle, if it cannot conveniently be used for such purpose in any other road, to be used in connection with any building operation or demolition, the removal of any obstruction to traffic, the maintenance, improvement or reconstruction of the lengths of road so referred to or the laying, erection, alteration, or repair in or near to the said lengths of road, of any sewer or any main, pipe or apparatus for the supply of gas, water or electricity, or of any telecommunication apparatus as defined in sub-paragraph 1(1) of Schedule 2 to the Telecommunications Act 1984, or cleansing, ambulance, fire brigade or police purposes; or
- (d) to enable the vehicle if it cannot conveniently be used for such purpose in any other road, to be used in pursuance of statutory powers or duties;
- (e) if the vehicle is in actual use in connection with a funeral undertaking.

5. Nothing in Article 3 shall apply to:-

- (a) any vehicle which is not causing an obstruction and lawfully displays in the relevant position a disabled person's badge issued by a local authority in exercise of the powers under Section 21(1) of the Chronically Sick and Disabled Persons Act 1970;
- (b) any vehicle being used by a medical practitioner visiting patients on professional calls when such a vehicle bears, in a conspicuous position, the appropriate identification badge.

Dated __/__/__.

Head of Design, Roads and Transport
Falkirk Council
Abbotsford House
Davids Loan
FALKIRK
FK2 7YZ

SCHEDULE 1

Roads in Airth

Side and section of road on which Waiting is Prohibited at Any Time

A905 Main Street

On the east side thereof:

- a) from the projected north kerbline of Elphinstone Crescent, in a northerly direction for a distance of 34 metres or thereby.

Elphinstone Crescent

On the north side thereof:

from the projected east kerbline of A905, Main Street in an easterly direction for a distance of 10 metres or thereby.

FALKIRK COUNCIL


**THE FALKIRK COUNCIL (PROHIBITION OF WAITING)
(A905 MAIN STREET, AIRTH) ORDER 20__**

Statement of Reasons for Making the Order

In the interests of road safety by restricting parking at the location.

Head of Design, Roads and Transport

Falkirk Council
Abbotsford House
Davids Loan
FALKIRK
FK2 7YZ

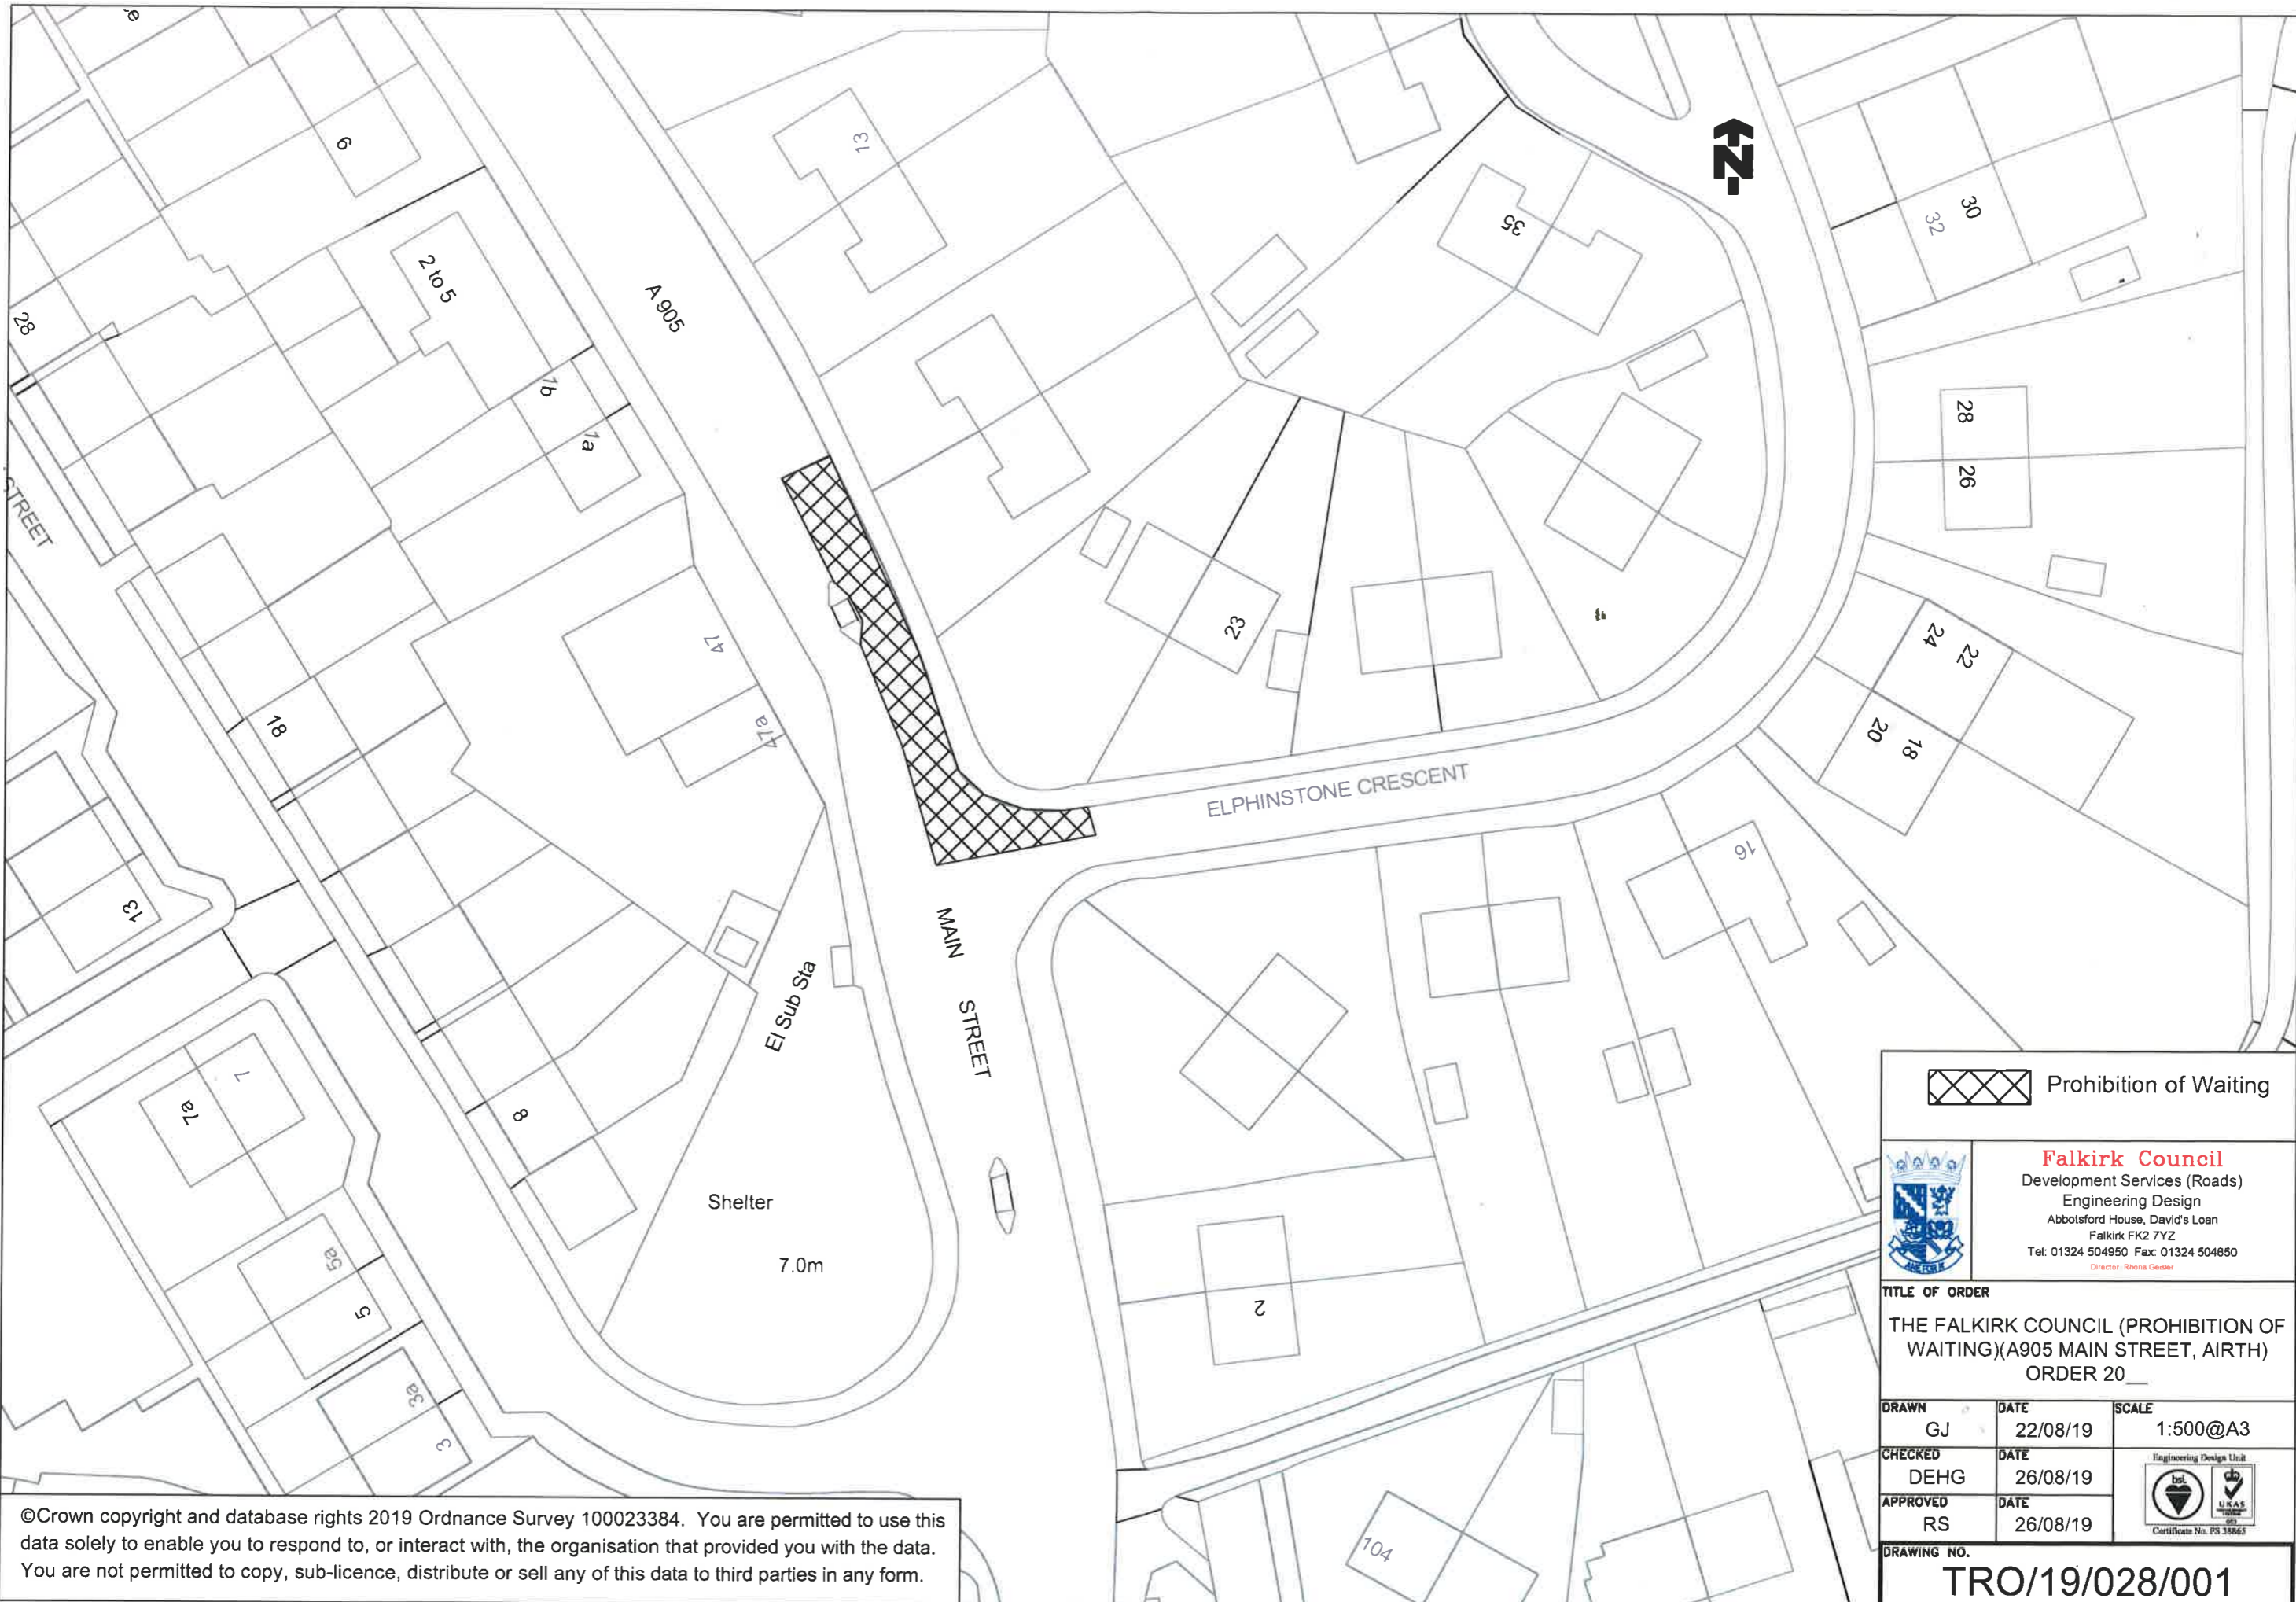

©Crown copyright and database rights 2019 Ordnance Survey 100023384. You are permitted to use this data solely to enable you to respond to, or interact with, the organisation that provided you with the data. You are not permitted to copy, sub-licence, distribute or sell any of this data to third parties in any form.

| | | |
|--|-------------------------|--|
|  Prohibition of Waiting | | |
|  <p>Falkirk Council Development Services (Roads) Engineering Design Abbotsford House, David's Loan Falkirk FK2 7YZ Tel: 01324 504950 Fax: 01324 504850 <small>Director: Rhona Geeser</small></p> | | |
| TITLE OF ORDER THE FALKIRK COUNCIL (PROHIBITION OF WAITING)(A905 MAIN STREET, AIRTH) ORDER 20__ | | |
| DRAWN GJ | DATE 22/08/19 | SCALE 1:500@A3 |
| CHECKED DEHG | DATE 26/08/19 |  <small>Engineering Design Unit</small>  <small>UKAS</small> <small>Certificate No. PS 38865</small> |
| APPROVED RS | DATE 26/08/19 | |
| DRAWING NO. <p style="text-align: center; font-size: 1.2em;">TRO/19/028/001</p> | | |

FALKIRK COUNCIL

The Council proposes to make the below named Order under the Road Traffic Regulation Act 1984.

1. The general effect of the Order will be to introduce waiting restrictions on A905 Main Street, Airth.
2. Full details may be inspected at Abbotsford House, David's Loan, Falkirk and One-Stop Shop, Callendar Square, Falkirk, Monday - Friday between 9.30am - 4.30pm, between 29/08/19 - 19/09/19 and <http://www.tellmesotland.gov.uk/>.
3. Objectors must state their grounds for objection in writing, to be received by 19/09/19 to: Head of Roads, Design and Transport, Abbotsford House, David's Loan, Falkirk, FK2 7YZ. Alternatively, objectors can e-mail objections to adteam3.ds@falkirk.gov.uk.

THE FALKIRK COUNCIL (PROHIBITION OF WAITING) (A905 MAIN STREET, AIRTH) ORDER 20__

Head of Design, Roads and Transport

Falkirk Council
Abbotsford House
Davids Loan
FALKIRK
FK2 7YZ