

## **FALKIRK COUNCIL**

### **THE FALKIRK COUNCIL (ON-STREET PARKING SPACES FOR DISABLED PERSONS) (TRO/19/044) (REVOCATION NO. 677) ORDER 2019**

Falkirk Council in exercise of their powers under the Road Traffic Regulation Act 1984, as amended (hereinafter referred to as “the 1984 Act”) and of other enabling powers, and after consultation with the Chief Officer of Police in accordance with Part III of Schedule 9 to the 1984 Act, hereby make the following Order:-

1. This Order may be cited as “Falkirk Council (On-Street Parking Spaces for Disabled Persons)(Revocation No. 677) Order 2019” and shall come into operation on the 11 day of June, Two Thousand and Twenty.
2. The following Order is hereby revokes The Falkirk Council (Prohibition and Restriction of Waiting and Loading and Parking Places) (Decriminalised Parking Enforcement and Consolidation) Order 2018 insofar as it relates to the disabled persons parking space located outside 15 Braemar Drive, Falkirk as indicated on plan AG45`.
3. The effect of this Order will be to remove the designated sections of road described in the Schedule hereto as a parking space for disabled persons vehicles.

**Dated this 22 day of April, 2020**

---

**Head of Design, Roads and Transport**

Falkirk Council  
Abbotsford House  
Davids Loan  
FALKIRK  
FK2 7YZ

## SCHEDULE

	<b>Location of Parking Space for Disabled Persons Vehicles to be Removed</b>
Braemar Drive, Falkirk	On the north side of Braemar Drive from a point 4 metres east of the projected west boundary line of 15 Braemar Drive in a westerly direction for a distance of 7 metres or thereby.

**FALKIRK COUNCIL**

**THE FALKIRK COUNCIL (ON-STREET PARKING SPACES FOR DISABLED PERSONS) (TRO/19/044) (REVOCATION NO. 677) ORDER 2019**

**Statement of Reasons for Making the Order**


The disabled persons' parking place are no longer used by a person in receipt of a Blue Badge or does not meet the requirements contained in The Disabled Persons' Parking Places (Scotland) Act 2009.





 







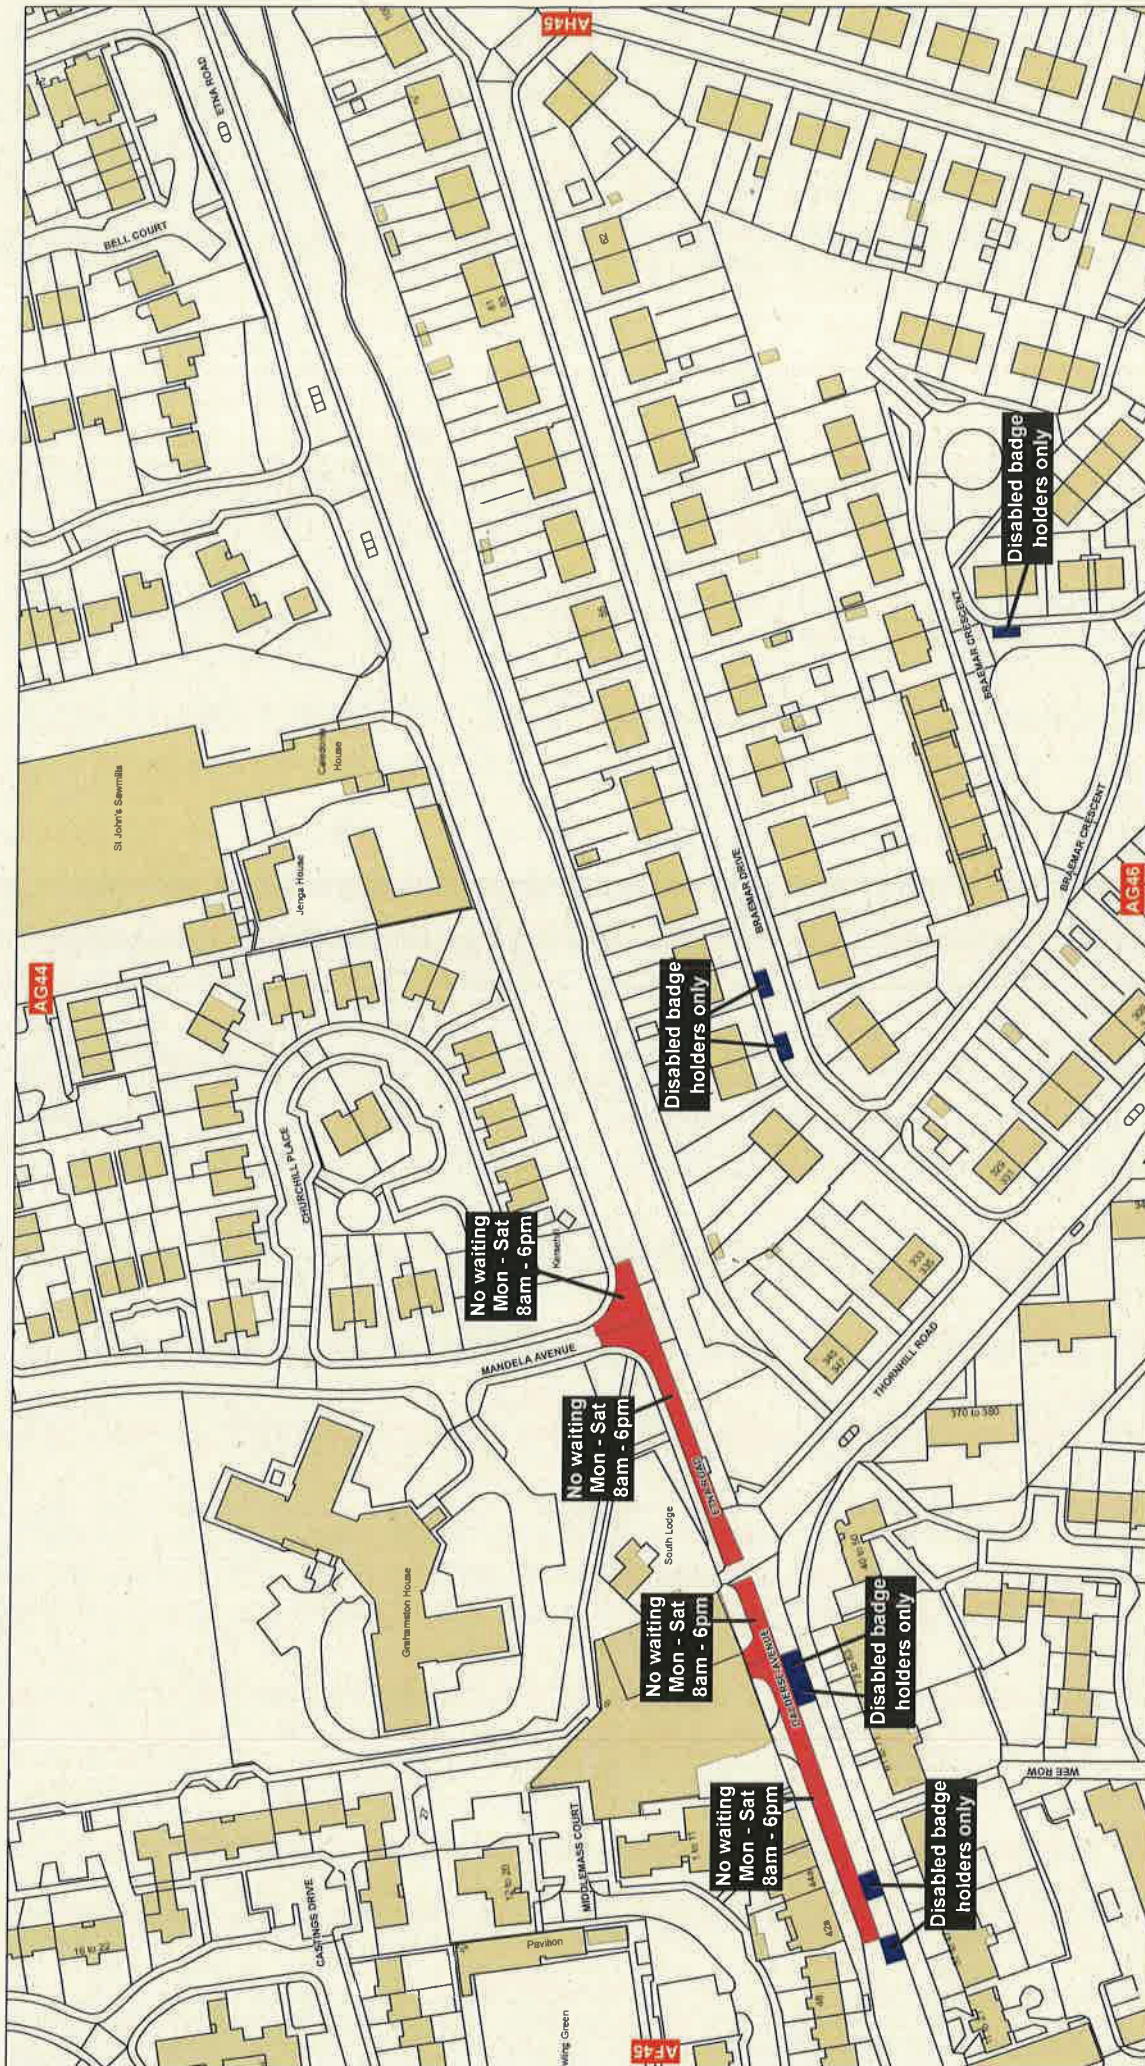



 

 ---

**Head of Design, Roads and Transport**

Falkirk Council  
Abbotsford House  
Davids Loan  
FALKIRK  
FK2 7YZ





 <b>Falkirk Council</b>	<p>THE FALKIRK COUNCIL (PROHIBITION AND RESTRICTION OF WAITING AND LOADING AND PARKING PLACES) (DECIMINALISED PARKING ENFORCEMENT AND CONSOLIDATION) ORDER 2018</p>	<p>This map is reproduced by permission of Ordnance Survey on behalf of HMSO. © Crown copyright. Unauthorised reproduction infringes Crown copyright and may lead to prosecution or civil proceedings</p> <p>Ordnance Survey Licence Number 10002384</p>			
<b>Key</b>					
	No Waiting At Any Time		No Waiting At Any Time / No Loading		No Waiting At Any Time / No Loading At Any Time
	No Waiting		No Waiting / No Loading		Loading Restrictions
	Taxi Ranks		Pay and Display		Permit Holders Only
	Limited Waiting		Free Parking		Disabled Badge Holders Only
	Zonal Restrictions		Miscellaneous Restrictions		Cleanways
			SCALE	1:1,250	
			DATE	19/11/2018	
				MAP NUMBER	AG45



## FALKIRK COUNCIL

The Council has made the below named Order under the Road Traffic Regulation Act 1984 as described in the Falkirk Herald of 30<sup>th</sup> January, 2020.

1. Full details may be inspected online at <http://www.tellmesotland.gov.uk/> or from Abbotsford House, Davids Loan, Falkirk by contacting [adteam3.ds@falkirk.gov.uk](mailto:adteam3.ds@falkirk.gov.uk).
2. Any person wishing to question the validity of the order or any of its provisions on the grounds that it is not within the powers of the relevant Act or that a requirement of any such enabling Act or of any relevant regulations made thereunder has not been complied with may, within 6 weeks from 30/04/20, make application for the purpose to the Court of Session.

**THE FALKIRK COUNCIL (ON-STREET PARKING SPACES FOR DISABLED PERSONS) (TRO/19/033) (REVOCATION NO. 666) ORDER 2019**  
**THE FALKIRK COUNCIL (ON-STREET PARKING SPACES FOR DISABLED PERSONS) (TRO/19/037) (REVOCATION NO. 670) ORDER 2019**  
**THE FALKIRK COUNCIL (ON-STREET PARKING SPACES FOR DISABLED PERSONS) (TRO/19/038) (REVOCATION NO. 671) ORDER 2019**  
**THE FALKIRK COUNCIL (ON-STREET PARKING SPACES FOR DISABLED PERSONS) (TRO/19/040) (REVOCATION NO. 673) ORDER 2019**  
**THE FALKIRK COUNCIL (ON-STREET PARKING SPACES FOR DISABLED PERSONS) (TRO/19/041) (REVOCATION NO. 674) ORDER 2019**  
**THE FALKIRK COUNCIL (ON-STREET PARKING SPACES FOR DISABLED PERSONS) (TRO/19/043) (REVOCATION NO. 676) ORDER 2019**  
**THE FALKIRK COUNCIL (ON-STREET PARKING SPACES FOR DISABLED PERSONS) (TRO/19/044) (REVOCATION NO. 677) ORDER 2019**  
**THE FALKIRK COUNCIL (ON-STREET PARKING SPACES FOR DISABLED PERSONS) (TRO/19/045) (REVOCATION NO. 678) ORDER 2019**  
**THE FALKIRK COUNCIL (ON-STREET PARKING SPACES FOR DISABLED PERSONS) (TRO/19/046) (REVOCATION NO. 679) ORDER 2019**  
**THE FALKIRK COUNCIL (ON-STREET PARKING SPACES FOR DISABLED PERSONS) (TRO/19/047) (REVOCATION NO. 680) ORDER 2019**  
**THE FALKIRK COUNCIL (ON-STREET PARKING SPACES FOR DISABLED PERSONS) (TRO/19/048) (REVOCATION NO. 681) ORDER 2019**  
**THE FALKIRK COUNCIL (ON-STREET PARKING SPACES FOR DISABLED PERSONS) (TRO/19/049) (REVOCATION NO. 682) ORDER 2019**  
**THE FALKIRK COUNCIL (ON-STREET PARKING SPACES FOR DISABLED PERSONS) (TRO/19/052) (REVOCATION NO. 685) ORDER 2019**  
**THE FALKIRK COUNCIL (ON-STREET PARKING SPACES FOR DISABLED PERSONS) (TRO/19/054) (REVOCATION NO. 687) ORDER 2019**  
**THE FALKIRK COUNCIL (ON-STREET PARKING SPACES FOR DISABLED PERSONS) (TRO/19/055) (REVOCATION NO. 688) ORDER 2019**  
**THE FALKIRK COUNCIL (ON-STREET PARKING SPACES FOR DISABLED PERSONS) (TRO/19/059) (REVOCATION NO. 692) ORDER 2019**  
**THE FALKIRK COUNCIL (ON-STREET PARKING SPACES FOR DISABLED PERSONS) (TRO/19/060) (REVOCATION NO. 693) ORDER 2019**

**THE FALKIRK COUNCIL (ON-STREET PARKING SPACES FOR DISABLED PERSONS) (TRO/20/003) (REVOCATION NO. 696) ORDER 2020**

**Head of Design, Roads and Transport**

Falkirk Council  
Abbotsford House  
Davids Loan  
FALKIRK  
FK2 7YZ