

FALKIRK COUNCIL

THE FALKIRK COUNCIL (ON-STREET PARKING SPACES FOR DISABLED PERSONS) (REVOCATION NO. 705) ORDER 20__

Falkirk Council in exercise of their powers under the Road Traffic Regulation Act 1984, as amended (hereinafter referred to as “the 1984 Act”) and of other enabling powers, and after consultation with the Chief Officer of Police in accordance with Part III of Schedule 9 to the 1984 Act, hereby make the following Order:-

1. This Order may be cited as “Falkirk Council (On-Street Parking Spaces for Disabled Persons)(Revocation No. 705) Order 20__” and shall come into operation on the ____ day of ____, Two Thousand and ____.
2. The following Order is hereby revokes The Falkirk Council (Prohibition and Restriction of Waiting and Loading and Parking Places) (Decriminalised Parking Enforcement and Consolidation) Order 2018 insofar as it relates to the disabled persons parking spaces located close to 51, 65, 46 and 55 York Street, Falkirk as indicated on plan AH45.
3. The effect of this Order will be to remove the designated section of road described in the Schedule hereto as parking spaces for disabled persons vehicles.

Dated this ____ of ____, Two thousand and ____

Head of Design, Roads and Transport

Falkirk Council
Abbotsford House
Davids Loan
FALKIRK
FK2 7YZ

SCHEDULE

	Locations of Parking Spaces for Disabled Persons Vehicles to be Removed
York Street, Falkirk	<p>On the north side of York Street from the projected east boundary line of 51 York Street in a westerly direction for a distance of 7 metres or thereby.</p> <p>On the northeast side of York Street from the projected west boundary line of 65 York Street in a southeasterly direction for a distance of 7 metres or thereby.</p> <p>On the southwest side of York Street in the parking layby from the projected north boundary line of 46 York Street in a southeasterly direction for a distance of 3.6 metres or thereby.</p> <p>On the south side of York Street from the projected east boundary line of 55 York Street in a westerly direction for a distance of 7 metres or thereby.</p>

FALKIRK COUNCIL


THE FALKIRK COUNCIL (ON-STREET PARKING SPACES FOR DISABLED PERSONS)(REVOCATION NO. 705) ORDER 20__

Statement of Reasons for Making the Order

The disabled persons' parking places are no longer used by a person in receipt of a Blue Badge or does not meet the requirements contained in The Disabled Persons' Parking Places (Scotland) Act 2009.

Head of Design, Roads and Transport

Falkirk Council
Abbotsford House
Davids Loan
FALKIRK
FK2 7YZ

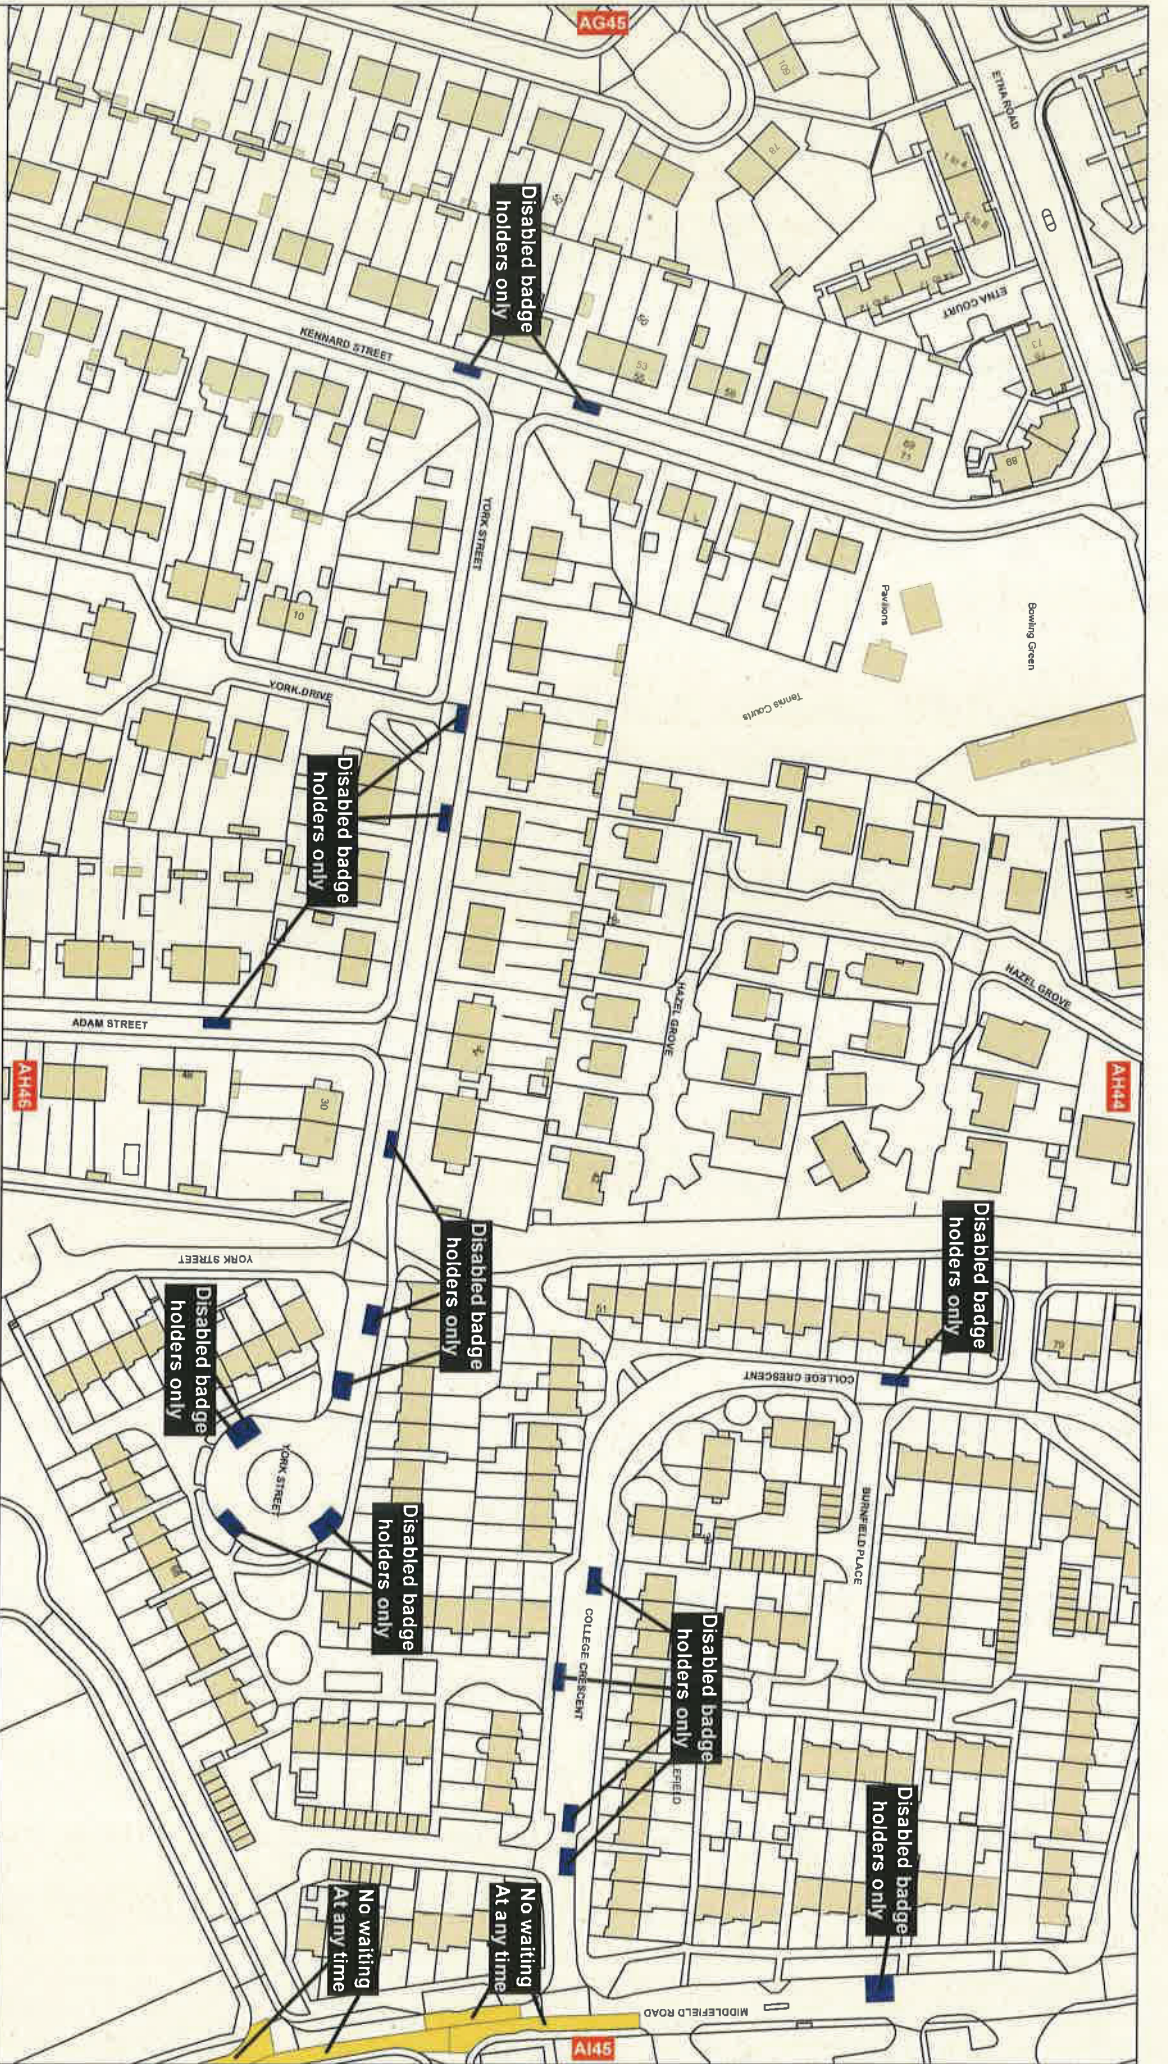

THE FALKIRK COUNCIL
 (PROHIBITION OF WAITING
 AND LOADING AND PARKING PLACES)
 (DECIMINALISED PARKING ENFORCEMENT
 AND CONSOLIDATION) ORDER 2018

Key
Shade Restriction

Shade Restriction

Shade Restriction

SCALE
 1:1,250
 0 10 20 40
 metres

DATE
 19/11/2018

MAP NUMBER
 AH45

Falkirk Council
 Abbotsford House
 Davids Loan
 Falkirk
 FK2 7YZ

This map is reproduced by permission of Ordnance Survey on behalf of HMSO. © Crown copyright. Unauthorised reproduction infringes Crown copyright and may lead to prosecution or civil proceedings.
 Ordnance Survey Licence Number: 100023384

- No Waiting At Any Time
- No Waiting
- Taxi Ranks
- Limited Waiting
- Zonal Restrictions

- No Waiting At Any Time / No Loading
- No Waiting / No Loading
- Pay and Display
- Free Parking
- Miscellaneous Restrictions

- No Waiting At Any Time / No Loading At Any Time
- Loading Restrictions
- Permit Holders Only
- Disabled Badge Holders Only
- Cleanways



FALKIRK COUNCIL

The Council proposes to make the below named Order under the Road Traffic Regulation Act 1984.

1. The general effect of the Orders will be to revoke a disabled parking bay in York Street, Falkirk
2. Full details may be inspected online at <http://www.tellmesotland.gov.uk/> or by contacting adteam3.ds@falkirk.gov.uk
3. Objectors must state their grounds for objection in writing, to be received by 16/07/20 to: Head of Roads, Design and Transport, Abbotsford House, David's Loan, Falkirk, FK2 7YZ. Alternatively, objectors can e-mail objections to adteam3.ds@falkirk.gov.uk.

THE FALKIRK COUNCIL (ON-STREET PARKING SPACES FOR DISABLED PERSONS) (REVOCATION NO. 705) (NO.TRO/20/014) ORDER 20_

Head of Design, Roads and Transport

Falkirk Council
Abbotsford House
Davids Loan
FALKIRK
FK2 7YZ