

FALKIRK COUNCIL

THE FALKIRK COUNCIL (ON-STREET PARKING SPACES FOR DISABLED PERSONS)(REVOCATION NO. 675) ORDER 2019

Falkirk Council in exercise of their powers under the Road Traffic Regulation Act 1984, as amended (hereinafter referred to as “the 1984 Act”) and of other enabling powers, and after consultation with the Chief Officer of Police in accordance with Part III of Schedule 9 to the 1984 Act, hereby make the following Order:-

1. This Order may be cited as “Falkirk Council (On-Street Parking Spaces for Disabled Persons)(Revocation No. 675) Order 2019” and shall come into operation on the 6 day of August, Two Thousand and Twenty.
2. The following Order is hereby revoked:-

The traffic regulation order in so far as it relates to the disabled persons parking space outside 6 Tummel Place, Grangemouth.
3. The effect of this Order will be to remove the designated sections of road described in the Schedule hereto as a parking space for disabled persons vehicles.

Dated this 19 day of June, 2020

Head of Design, Roads and Transport

Falkirk Council
Abbotsford House
Davids Loan
FALKIRK
FK2 7YZ

SCHEDULE

	Location of Parking Space for Disabled Persons Vehicles
Tummel Place, Grangemouth	On the south side of Tummel Place from the west end of the parking layby at 6 Tummel Place in an easterly direction for a distance of 3.6 metres or thereby.

FALKIRK COUNCIL

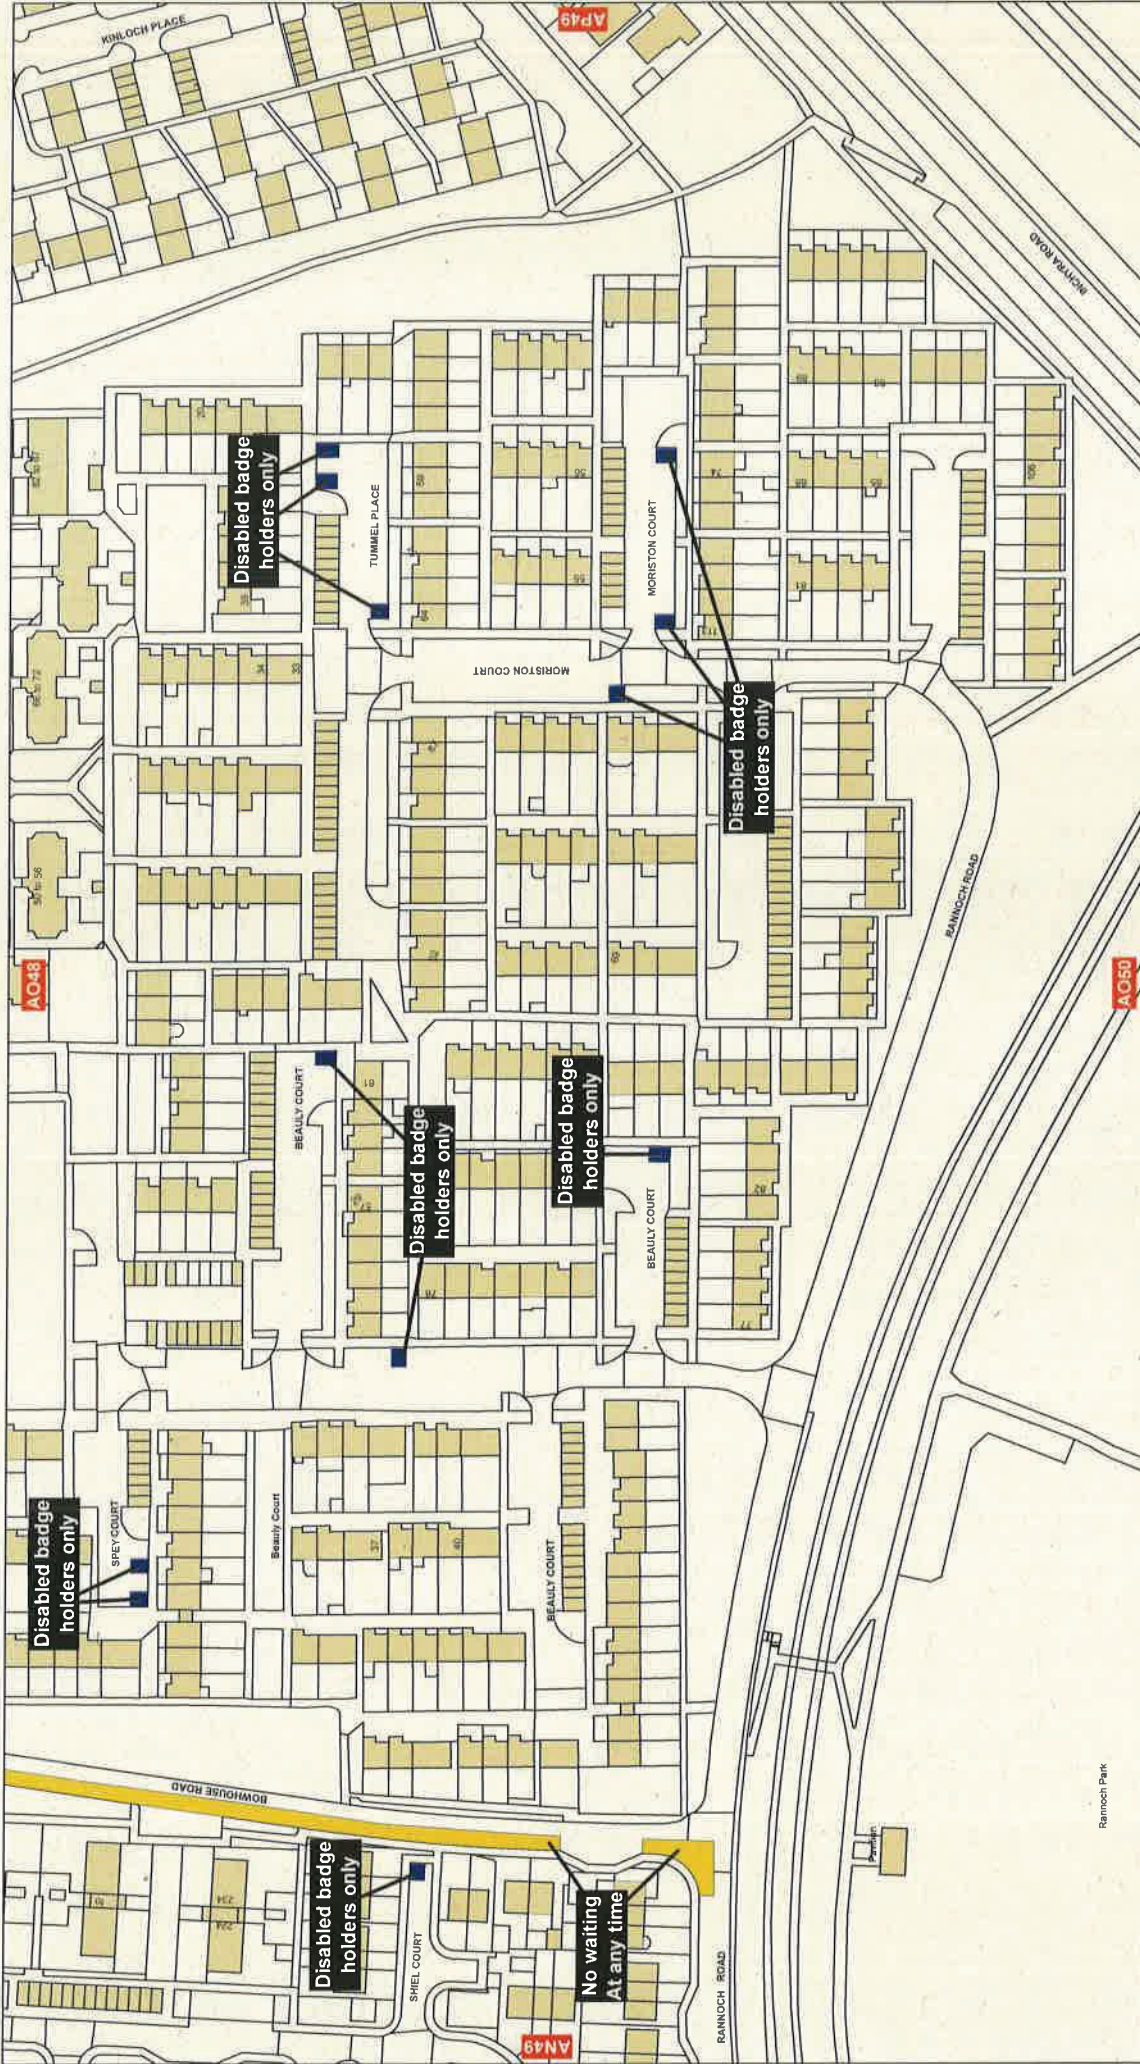
THE FALKIRK COUNCIL (ON-STREET PARKING SPACES FOR DISABLED PERSONS)(REVOCATION NO. 675) ORDER 2019




Statement of Reasons for Making the Order

The disabled persons' parking place is no longer used by a person in receipt of a Blue Badge or does not meet the requirements contained in The Disabled Persons' Parking Places (Scotland) Act 2009.

Head of Design, Roads and Transport

Falkirk Council
Abbotsford House
Davids Loan
FALKIRK
FK2 7YZ



 Falkirk Council Falkirk Council Abbotsford House Davids Loan Falkirk FK2 7YZ	<p>THE FALKIRK COUNCIL (PROHIBITION AND RESTRICTION OF WAITING AND LOADING AND PARKING PLACES) (DECIMINALISED PARKING ENFORCEMENT AND CONSOLIDATION) ORDER 2018</p> <p>This map is reproduced by permission of Ordnance Survey on behalf of HMRS. © Crown Copyright and may lead to prosecution or civil proceedings Ordnance Survey Licence Number: 100023384</p>	<p>Key</p> <table border="1"> <thead> <tr> <th>Shade</th> <th>Restriction</th> <th>Shade</th> <th>Restriction</th> <th>Shade</th> <th>Restriction</th> </tr> </thead> <tbody> <tr> <td></td> <td>No Waiting At Any Time</td> <td></td> <td>No Waiting At Any Time / No Loading</td> <td></td> <td>No Waiting At Any Time / No Loading At Any Time</td> </tr> <tr> <td></td> <td>No Waiting</td> <td></td> <td>No Waiting / No Loading</td> <td></td> <td>Loading Restrictions</td> </tr> <tr> <td></td> <td>Taxi Ranks</td> <td></td> <td>Pay and Display</td> <td></td> <td>Permit Holders Only</td> </tr> <tr> <td></td> <td>Limited Waiting</td> <td></td> <td>Free Parking</td> <td></td> <td>Disabled Badge Holders Only</td> </tr> <tr> <td></td> <td>Zonal Restrictions</td> <td></td> <td>Miscellaneous Restrictions</td> <td></td> <td>Clearways</td> </tr> </tbody> </table>	Shade	Restriction	Shade	Restriction	Shade	Restriction		No Waiting At Any Time		No Waiting At Any Time / No Loading		No Waiting At Any Time / No Loading At Any Time		No Waiting		No Waiting / No Loading		Loading Restrictions		Taxi Ranks		Pay and Display		Permit Holders Only		Limited Waiting		Free Parking		Disabled Badge Holders Only		Zonal Restrictions		Miscellaneous Restrictions		Clearways
Shade	Restriction	Shade	Restriction	Shade	Restriction																																	
	No Waiting At Any Time		No Waiting At Any Time / No Loading		No Waiting At Any Time / No Loading At Any Time																																	
	No Waiting		No Waiting / No Loading		Loading Restrictions																																	
	Taxi Ranks		Pay and Display		Permit Holders Only																																	
	Limited Waiting		Free Parking		Disabled Badge Holders Only																																	
	Zonal Restrictions		Miscellaneous Restrictions		Clearways																																	
	SCALE 1:1,250 	DATE 19/11/2018																																				
MAP NUMBER AO49	A048 AN49 AO49 AO50																																					

FALKIRK COUNCIL

The Council has made the below named Order under the Road Traffic Regulation Act 1984 as described in the Falkirk Herald of 30th January, 2020.

1. Full details may be inspected online at <http://www.tellmesScotland.gov.uk/> or from Abbotsford House, Davids Loan, Falkirk by contacting adteam3.ds@falkirk.gov.uk.
2. Any person wishing to question the validity of the order or any of its provisions on the grounds that it is not within the powers of the relevant Act or that a requirement of any such enabling Act or of any relevant regulations made thereunder has not been complied with may, within 6 weeks from 25/06/20, make application for the purpose to the Court of Session.

THE FALKIRK COUNCIL (ON-STREET PARKING SPACES FOR DISABLED PERSONS) (REVOCATION NO. 675) (TRO/19/042) ORDER 2019

Head of Design, Roads and Transport

Falkirk Council
Abbotsford House
Davids Loan
FALKIRK
FK2 7YZ