

FALKIRK COUNCIL

THE FALKIRK COUNCIL (ON-STREET PARKING SPACES FOR DISABLED PERSONS) (REVOCATION NO. 700) ORDER 20_

Falkirk Council in exercise of their powers under the Road Traffic Regulation Act 1984, as amended (hereinafter referred to as “the 1984 Act”) and of other enabling powers, and after consultation with the Chief Officer of Police in accordance with Part III of Schedule 9 to the 1984 Act, hereby make the following Order:-

1. This Order may be cited as “Falkirk Council (On-Street Parking Spaces for Disabled Persons)(Revocation No. 700) Avon Court, Hallglen, Order 2020” and shall come into operation on the _____ day of _____, Two Thousand and _____.
2. The following Order is hereby revokes The Falkirk Council (Prohibition and Restriction of Waiting and Loading and Parking Places) (Decriminalised Parking Enforcement and Consolidation) Order 2018 insofar as it relates to the disabled persons parking space located outside 12 Avon Court, Hallglen as indicated on plan AG54.
3. The effect of this Order will be to remove the designated section of road described in the Schedule hereto as a parking space for disabled persons vehicles.

Dated this _____ of _____, Two thousand and _____

Head of Design, Roads and Transport

Falkirk Council
Abbotsford House
Davids Loan
FALKIRK
FK2 7YZ

SCHEDULE

	Locations of Parking Spaces for Disabled Persons Vehicles to be Removed
Avon Court, Hallglen	On the south side of Avon Court from the west end of the parking layby in an easterly direction for a distance of 3.6 metres or thereby.

FALKIRK COUNCIL

THE FALKIRK COUNCIL (ON-STREET PARKING SPACES FOR DISABLED PERSONS)(REVOCATION NO. 700) ORDER 20_

Statement of Reasons for Making the Order

The disabled persons' parking place are no longer used by a person in receipt of a Blue Badge or does not meet the requirements contained in The Disabled Persons' Parking Places (Scotland) Act 2009.


Head of Design, Roads and Transport

Falkirk Council
Abbotsford House
Davids Loan
FALKIRK
FK2 7YZ

AG53

AF54

AH54

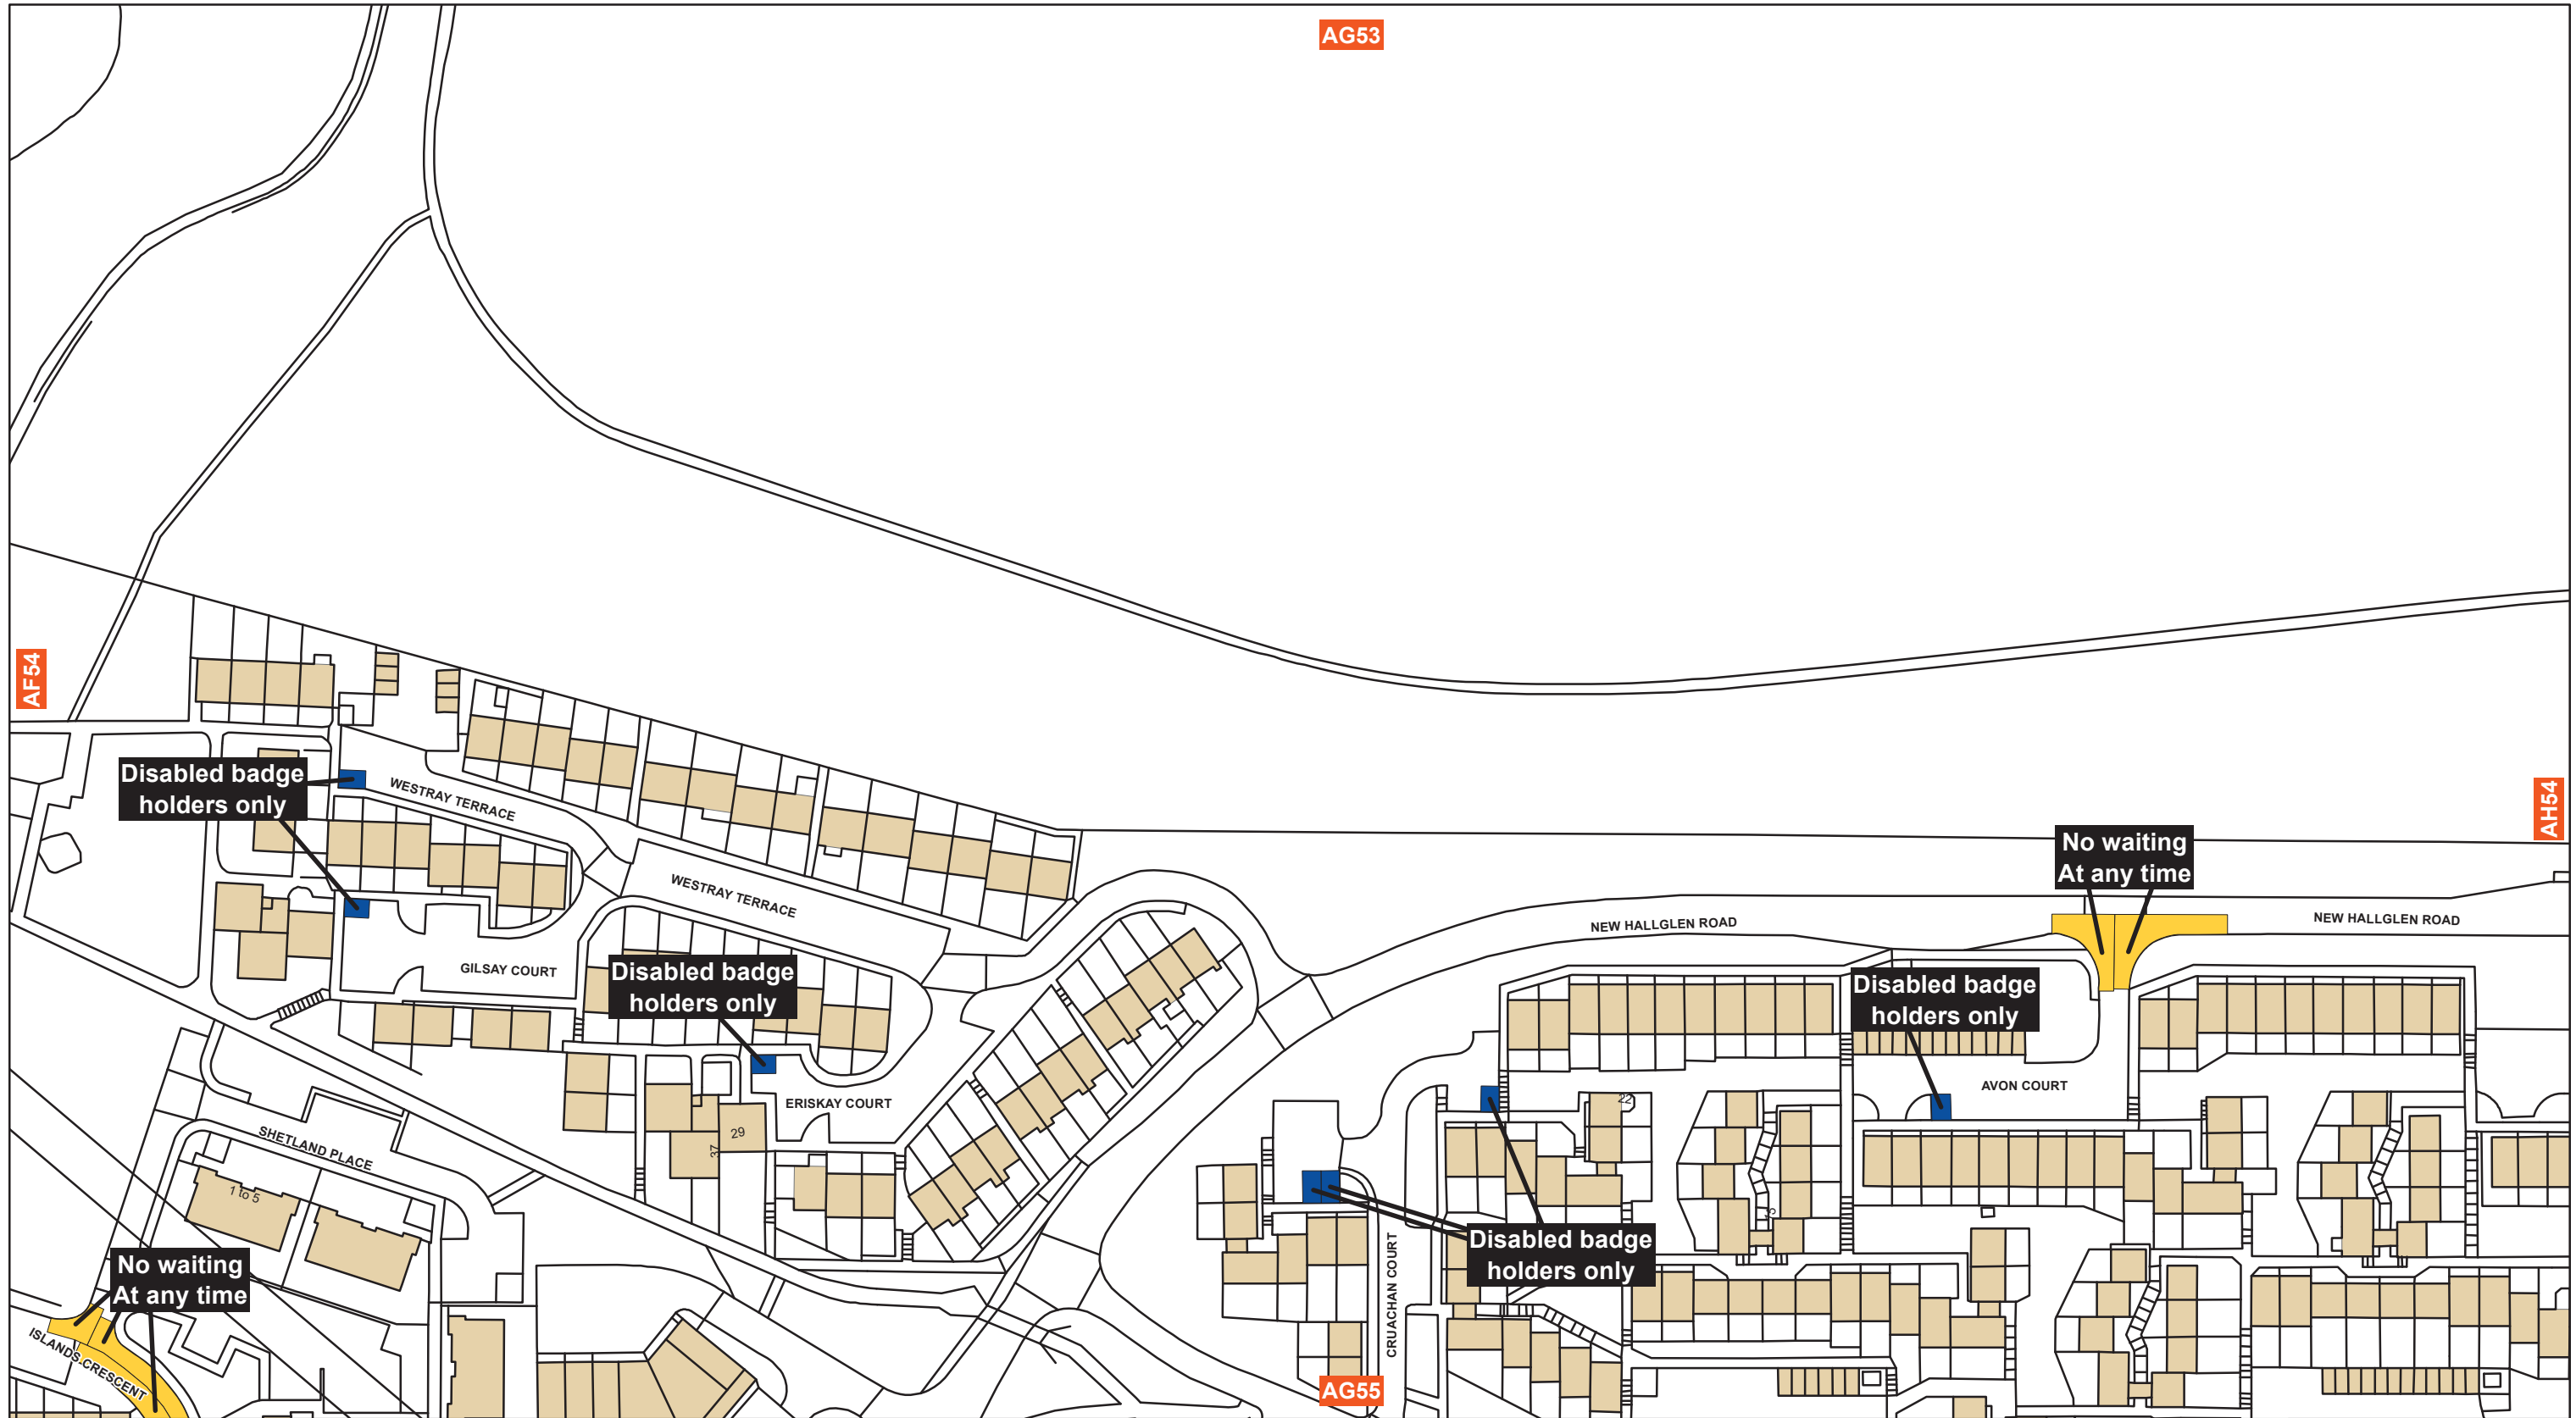

AG55



Falkirk Council
 Abbotsford House
 Davids Loan
 Falkirk
 FK2 7YZ

THE FALKIRK COUNCIL
 (PROHIBITION AND
 RESTRICTION OF WAITING
 AND LOADING AND PARKING PLACES)
 (DECriminalISED PARKING ENFORCEMENT
 AND CONSOLIDATION) ORDER 2018

This map is reproduced by permission of Ordnance Survey on behalf of HMSO. © Crown copyright. Unauthorised reproduction infringes Crown copyright and may lead to prosecution or civil proceedings.
 Ordnance Survey Licence Number: 100023384

Key		Shade Restriction		Shade Restriction	
	No Waiting At Any Time		No Waiting At Any Time / No Loading		No Waiting At Any Time / No Loading At Any Time
	No Waiting		No Waiting / No Loading		Loading Restrictions
	Taxi Ranks		Pay and Display		Permit Holders Only
	Limited Waiting		Free Parking		Disabled Badge Holders Only
	Zonal Restrictions		Miscellaneous Restrictions		Clearways

SCALE	1:1,250
	0 10 20 40 metres

DATE	19/11/2018
------	------------

	MAP NUMBER	AG54
--	------------	------

FALKIRK COUNCIL

The Council proposes to make the below named Order under the Road Traffic Regulation Act 1984.

1. The general effect of the Orders will be to revoke a disabled parking bay in Avon Court, Hallglen.
2. Full details may be inspected online at <http://www.tellmesotland.gov.uk/> or by contacting adteam3.ds@falkirk.gov.uk
3. Objectors must state their grounds for objection in writing, to be received by 16/07/20 to: Head of Roads, Design and Transport, Abbotsford House, David's Loan, Falkirk, FK2 7YZ. Alternatively, objectors can e-mail objections to adteam3.ds@falkirk.gov.uk.

THE FALKIRK COUNCIL (ON-STREET PARKING SPACES FOR DISABLED PERSONS) (REVOCATION NO. 700) (NO.TRO/20/008) ORDER 20_

Head of Design, Roads and Transport

Falkirk Council
Abbotsford House
Davids Loan
FALKIRK
FK2 7YZ