

FALKIRK COUNCIL

THE FALKIRK COUNCIL (ON-STREET PARKING SPACES FOR DISABLED PERSONS) (TRO/20/008) (REVOCATION NO. 700) ORDER 2020

Falkirk Council in exercise of their powers under the Road Traffic Regulation Act 1984, as amended (hereinafter referred to as “the 1984 Act”) and of other enabling powers, and after consultation with the Chief Officer of Police in accordance with Part III of Schedule 9 to the 1984 Act, hereby make the following Order:-

1. This Order may be cited as “Falkirk Council (On-Street Parking Spaces for Disabled Persons)(Revocation No. 700) Avon Court, Hallglen, Order 2020” and shall come into operation on the 8 day of October, Two Thousand and Twenty.
2. The following Order is hereby revokes The Falkirk Council (Prohibition and Restriction of Waiting and Loading and Parking Places) (Decriminalised Parking Enforcement and Consolidation) Order 2018 insofar as it relates to the disabled persons parking space located outside 12 Avon Court, Hallglen as indicated on plan AG54.
3. The effect of this Order will be to remove the designated section of road described in the Schedule hereto as a parking space for disabled persons vehicles.

Dated this 18 day of August, 2020

Head of Design, Roads and Transport

Falkirk Council
Abbotsford House
Davids Loan
FALKIRK
FK2 7YZ

SCHEDULE

	Locations of Parking Spaces for Disabled Persons Vehicles to be Removed
Avon Court, Hallglen	On the south side of Avon Court from the west end of the parking layby in an easterly direction for a distance of 3.6 metres or thereby.

FALKIRK COUNCIL


THE FALKIRK COUNCIL (ON-STREET PARKING SPACES FOR DISABLED PERSONS) (TRO/20/008) (REVOCATION NO. 700) ORDER 2020









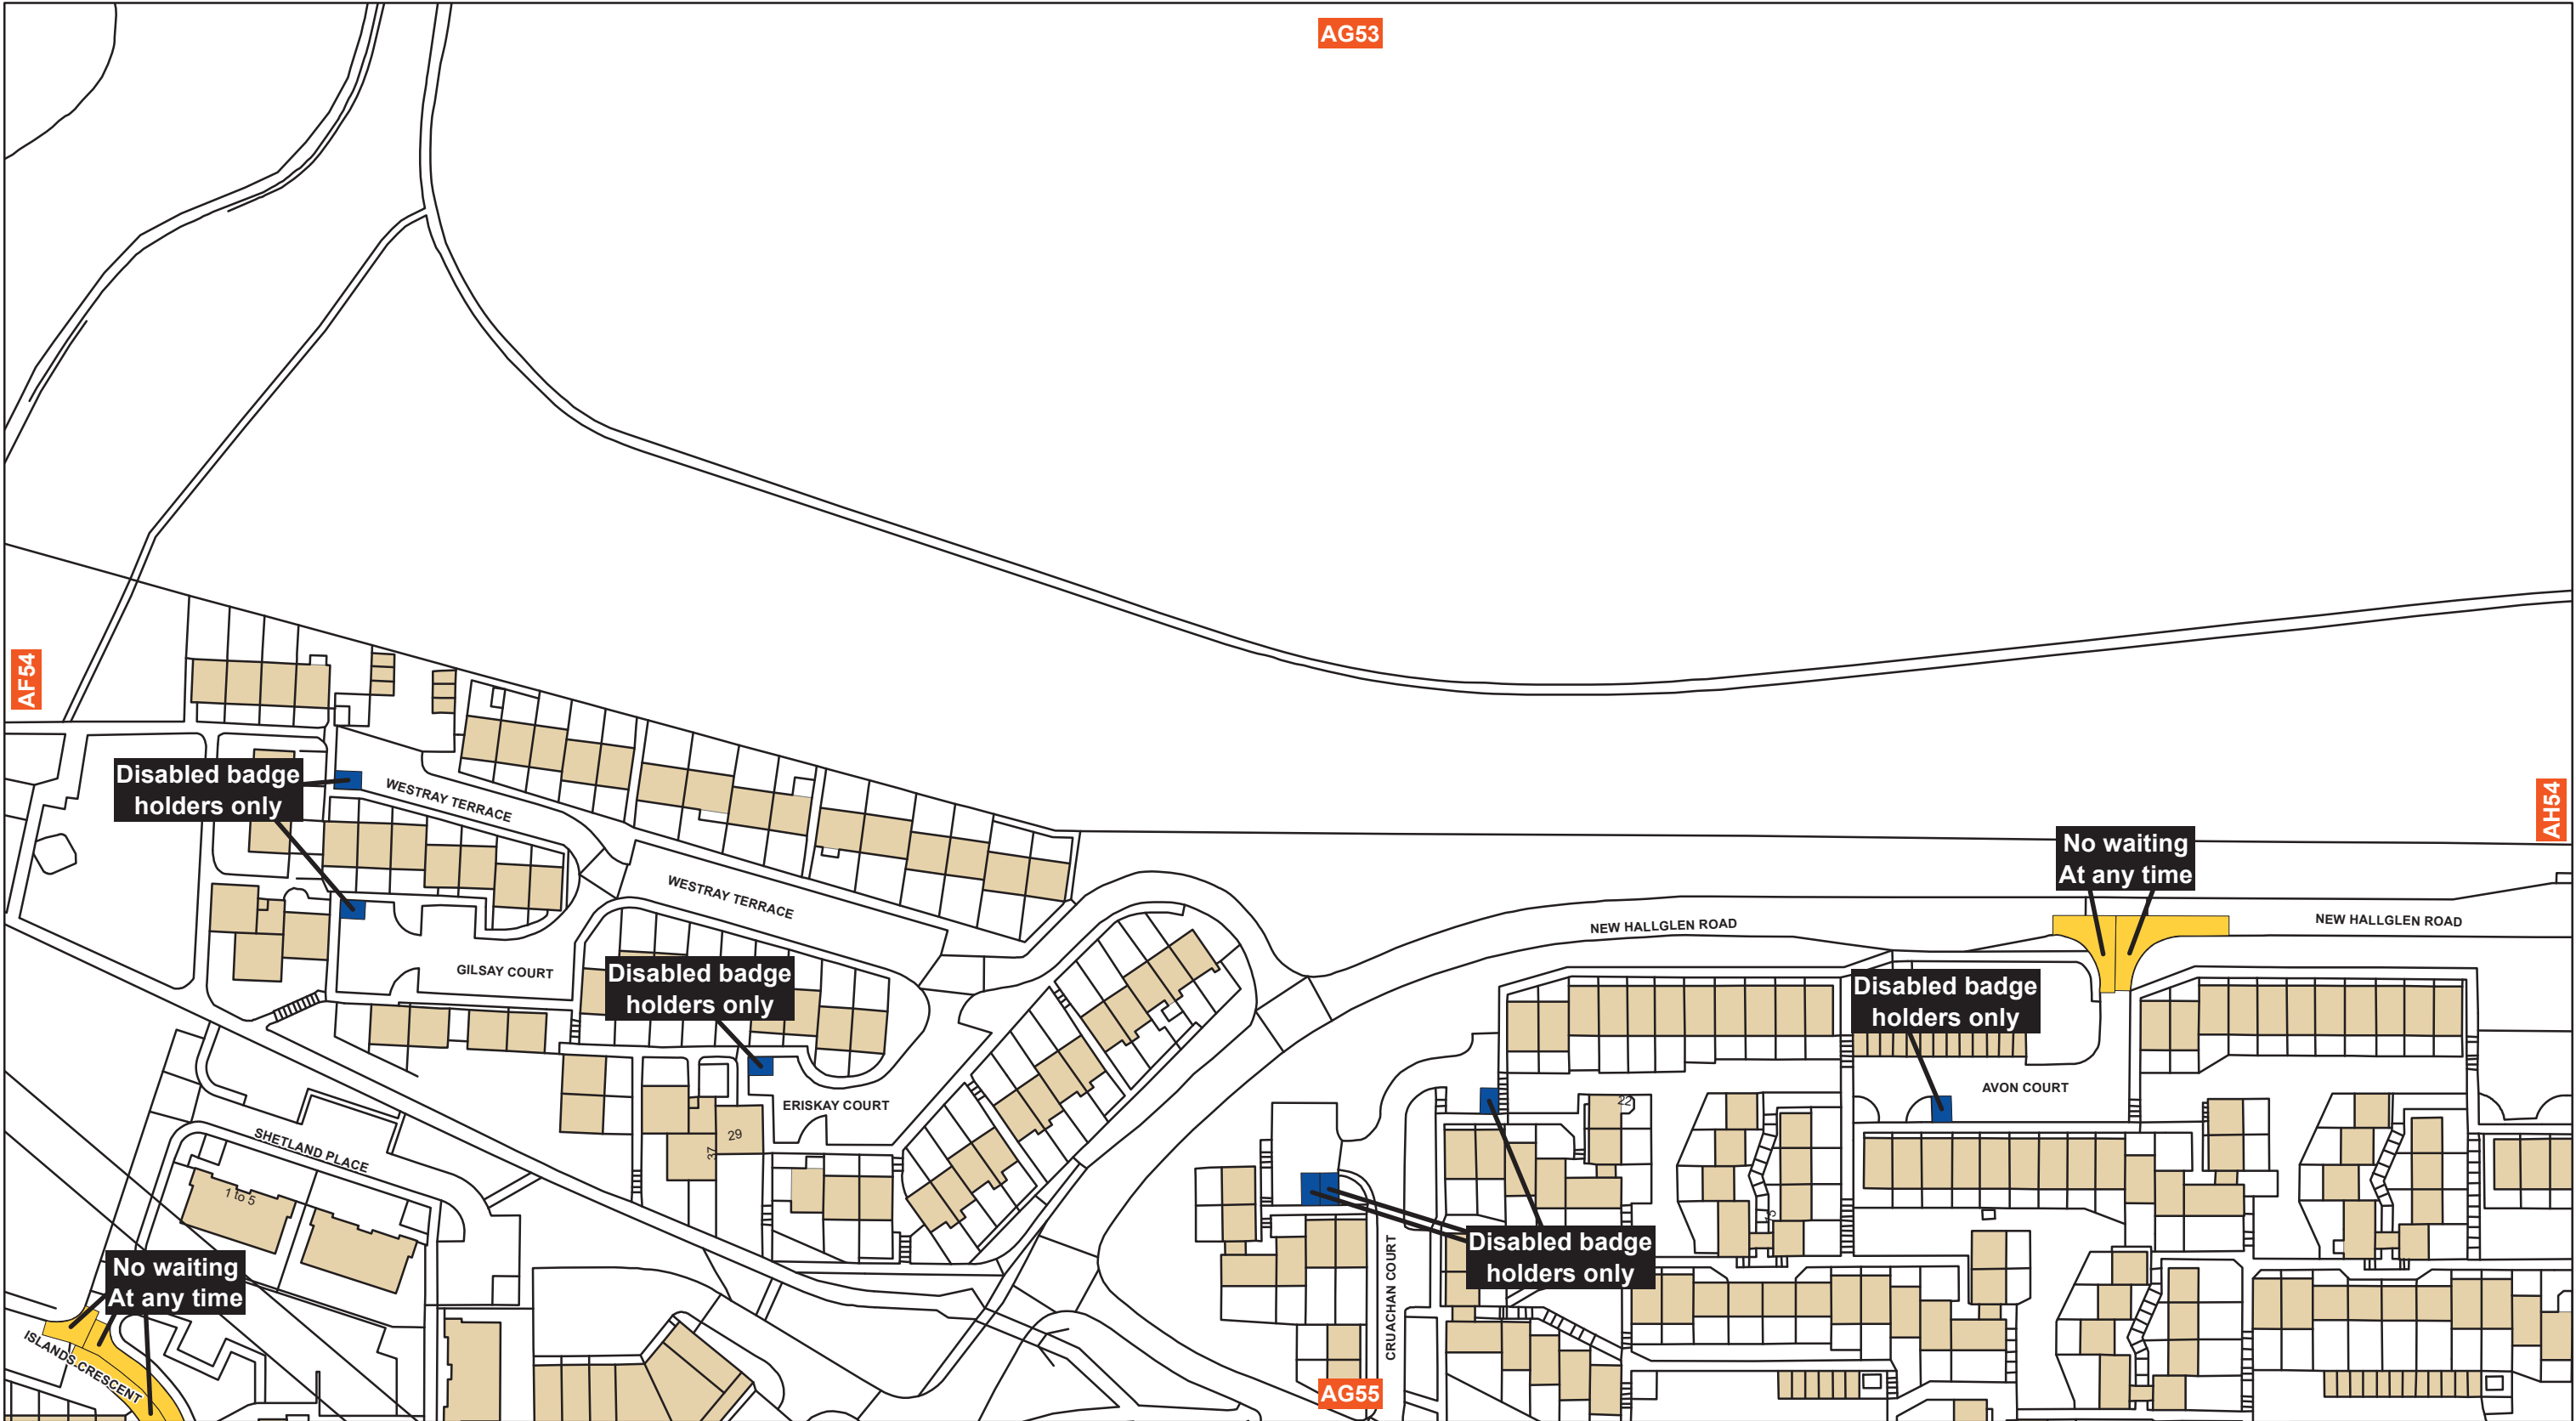








Statement of Reasons for Making the Order

The disabled persons' parking place are no longer used by a person in receipt of a Blue Badge or does not meet the requirements contained in The Disabled Persons' Parking Places (Scotland) Act 2009.

Head of Design, Roads and Transport

Falkirk Council
Abbotsford House
Davids Loan
FALKIRK
FK2 7YZ



 Falkirk Council	THE FALKIRK COUNCIL (PROHIBITION AND RESTRICTION OF WAITING AND LOADING AND PARKING PLACES) (DECRIMINALISED PARKING ENFORCEMENT AND CONSOLIDATION) ORDER 2018	Key			SCALE	1:1,250	
	Falkirk Council Abbotsford House Davids Loan Falkirk FK2 7YZ	This map is reproduced by permission of Ordnance Survey on behalf of HMSO. © Crown copyright. Unauthorised reproduction infringes Crown copyright and may lead to prosecution or civil proceedings. Ordnance Survey Licence Number: 100023384	Shade Restriction	Shade Restriction	Shade Restriction	0 10 20 40 metres	
			 No Waiting At Any Time	 No Waiting At Any Time / No Loading	 No Waiting At Any Time / No Loading At Any Time	 MAP NUMBER AG54	
 No Waiting	 No Waiting / No Loading	 Loading Restrictions					
 Taxi Ranks	 Pay and Display	 Permit Holders Only	 Disabled Badge Holders Only				
 Limited Waiting	 Free Parking	 Clearways					
 Zonal Restrictions	 Miscellaneous Restrictions						

FALKIRK COUNCIL

The Council has made the below named Order under the Road Traffic Regulation Act 1984 as described in the Falkirk Herald of 25th June, 2020.

1. Full details may be inspected online at <http://www.tellmescotland.gov.uk/> or from Abbotsford House, Davids Loan, Falkirk by contacting adteam3.ds@falkirk.gov.uk.
2. Any person wishing to question the validity of the order or any of its provisions on the grounds that it is not within the powers of the relevant Act or that a requirement of any such enabling Act or of any relevant regulations made thereunder has not been complied with may, within 6 weeks from 27/08/20, make application for the purpose to the Court of Session.

THE FALKIRK COUNCIL (ON-STREET PARKING SPACES FOR DISABLED PERSONS) (TRO/20/008) (REVOCATION NO. 700) ORDER 2020
THE FALKIRK COUNCIL (ON-STREET PARKING SPACES FOR DISABLED PERSONS) (TRO/20/011) (REVOCATION NO. 703) ORDER 2020
THE FALKIRK COUNCIL (ON-STREET PARKING SPACES FOR DISABLED PERSONS) (TRO/20/013) (REVOCATION NO. 704) ORDER 2020
THE FALKIRK COUNCIL (ON-STREET PARKING SPACES FOR DISABLED PERSONS) (TRO/20/014) (REVOCATION NO. 705) ORDER 2020
THE FALKIRK COUNCIL (ON-STREET PARKING SPACES FOR DISABLED PERSONS) (TRO/20/015) (REVOCATION NO. 706) ORDER 2020
THE FALKIRK COUNCIL (ON-STREET PARKING SPACES FOR DISABLED PERSONS) (TRO/20/016) (REVOCATION NO. 707) ORDER 2020
THE FALKIRK COUNCIL (ON-STREET PARKING SPACES FOR DISABLED PERSONS) (TRO/20/017) (REVOCATION NO. 708) ORDER 2020

Head of Design, Roads and Transport

Falkirk Council
Abbotsford House
Davids Loan
FALKIRK
FK2 7YZ