

FALKIRK COUNCIL

THE FALKIRK COUNCIL (ON-STREET PARKING SPACES FOR DISABLED PERSONS) (TRO/20/013) (REVOCATION NO. 704) ORDER 2020

Falkirk Council in exercise of their powers under the Road Traffic Regulation Act 1984, as amended (hereinafter referred to as “the 1984 Act”) and of other enabling powers, and after consultation with the Chief Officer of Police in accordance with Part III of Schedule 9 to the 1984 Act, hereby make the following Order:-

1. This Order may be cited as “Falkirk Council (On-Street Parking Spaces for Disabled Persons)(Revocation No. 704) Order 2020” and shall come into operation on the 8 day of October, Two Thousand and Twenty.
2. The following Order is hereby revokes The Falkirk Council (Prohibition and Restriction of Waiting and Loading and Parking Places) (Decriminalised Parking Enforcement and Consolidation) Order 2018 insofar as it relates to the disabled persons parking spaces located close to 25 Lime Street, Grangemouth as indicated on plan AN45.
3. The effect of this Order will be to remove the designated section of road described in the Schedule hereto as parking spaces for disabled persons vehicles.

Dated this 18 day of August, 2020

Head of Design, Roads and Transport

Falkirk Council
Abbotsford House
Davids Loan
FALKIRK
FK2 7YZ

SCHEDULE

	Locations of Parking Spaces for Disabled Persons Vehicles to be Removed
Lime Street, Grangemouth	On the west side of Lime Street from a point 1 metre north of the projected south boundary line of 25 Lime Street in a northerly direction for a distance of 7 metres or thereby.

FALKIRK COUNCIL


THE FALKIRK COUNCIL (ON-STREET PARKING SPACES FOR DISABLED PERSONS) (TRO/20/013) (REVOCATION NO. 704) ORDER 2020

Statement of Reasons for Making the Order

The disabled persons' parking places are no longer used by a person in receipt of a Blue Badge or does not meet the requirements contained in The Disabled Persons' Parking Places (Scotland) Act 2009.

Head of Design, Roads and Transport

Falkirk Council
Abbotsford House
Davids Loan
FALKIRK
FK2 7YZ

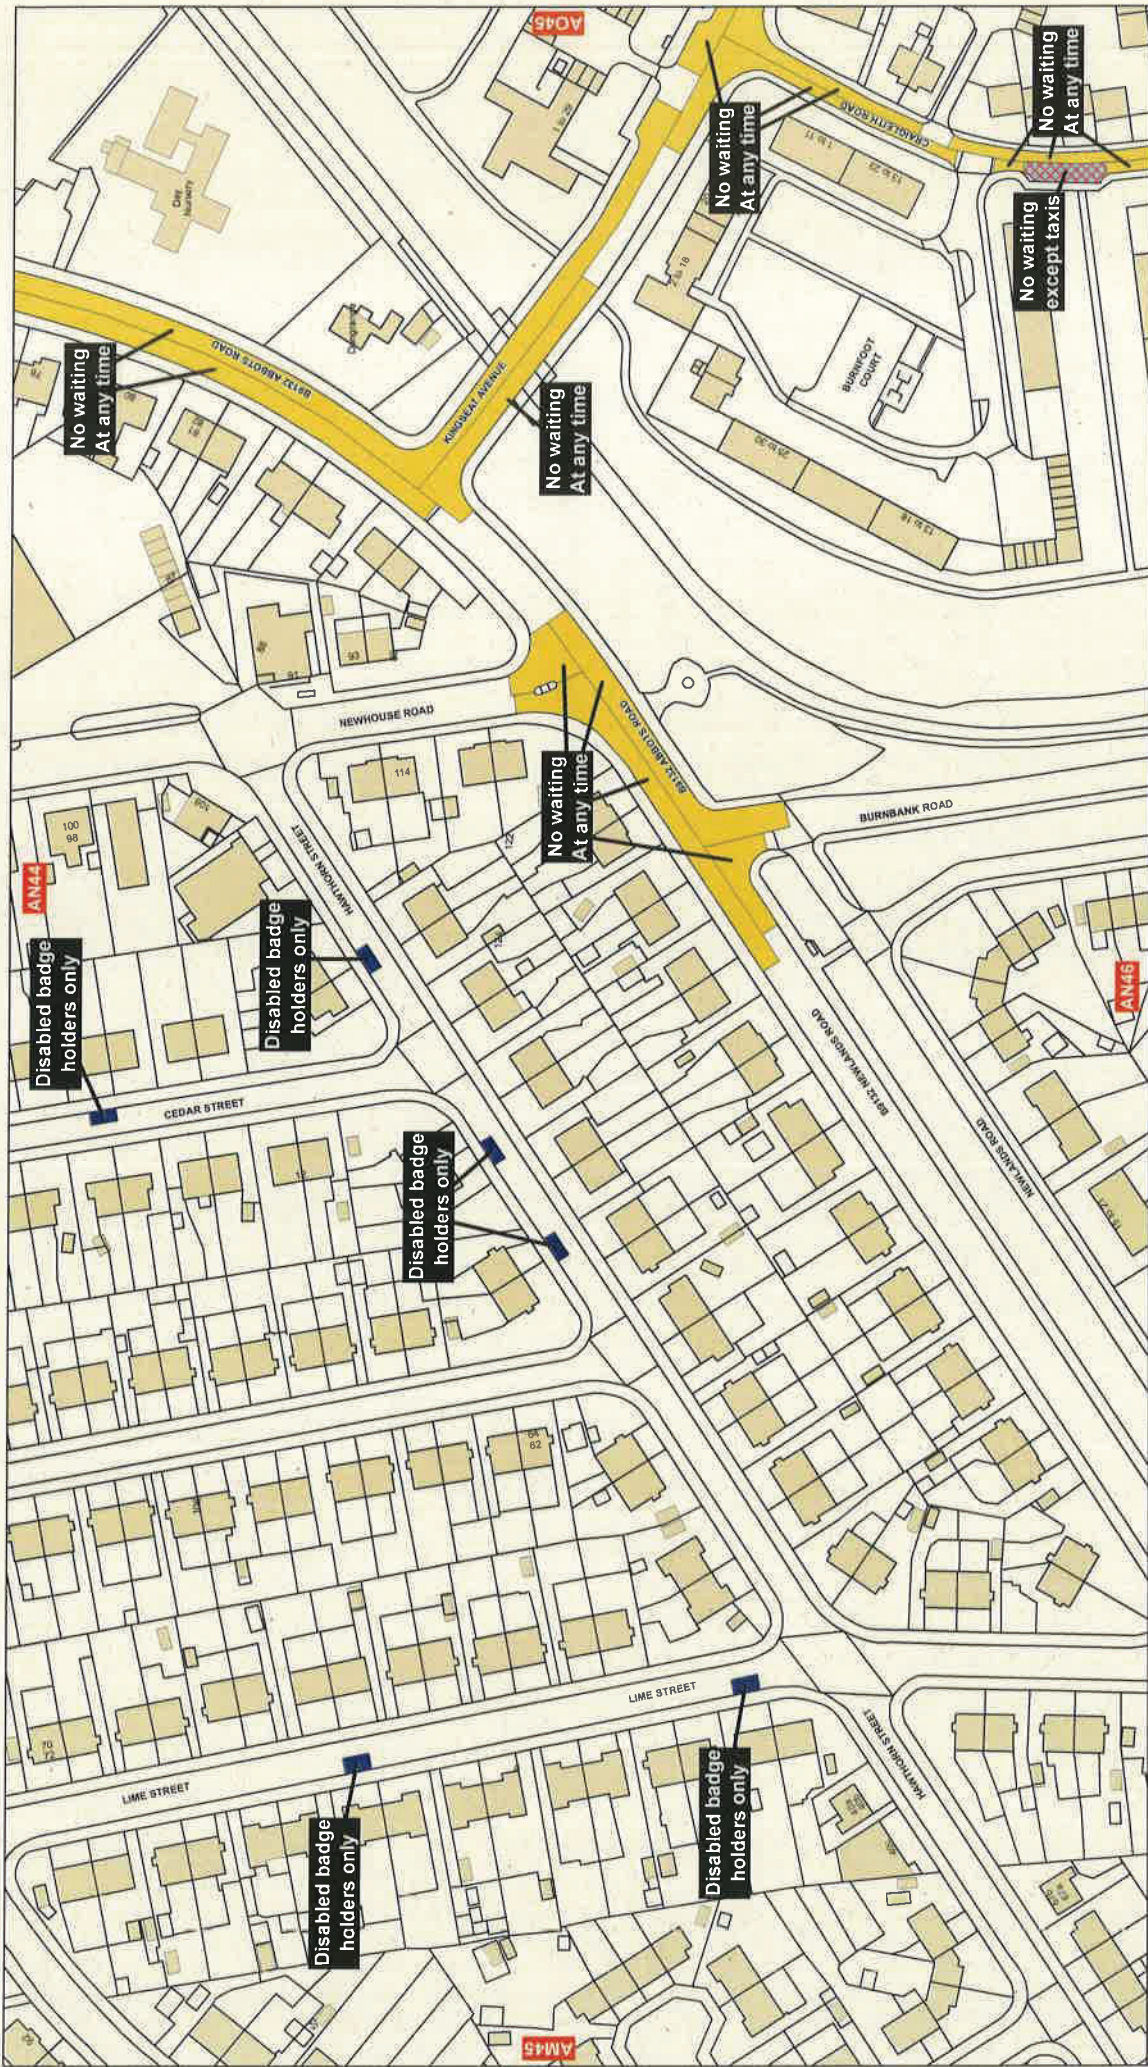

SCALE	1:1,250
DATE	19/11/2018
MAP NUMBER	AN45

Key	Shade Restriction	Shade Restriction	Shade Restriction
[Yellow]	No Waiting At Any Time	[Yellow]	No Waiting At Any Time / No Loading
[Red]	No Waiting	[Red]	No Waiting / No Loading
[Blue Checkered]	Disabled badge holders only	[Green]	Pay and Display
[Purple]	Taxi Ranks	[Purple]	Free Parking
[Green]	Limited Waiting	[Blue]	Miscellaneous Restrictions
[Blue Checkered]	Zonal Restrictions	[Red]	Restrictions
[Blue Checkered]	No Waiting At Any Time / No Loading	[Green]	Permit Holders Only
[Red]	No Waiting / No Loading	[Blue]	Disabled Badge Holders Only
[Purple]	Pay and Display	[Red]	Cleanways
[Green]	Free Parking		
[Blue]	Miscellaneous Restrictions		

THE FALKIRK COUNCIL
 (PROHIBITION AND
 RESTRICTION OF WAITING
 AND LOADING AND PARKING PLACES)
 (DECIMINALISED PARKING ENFORCEMENT
 AND CONSOLIDATION) ORDER 2018

This map is reproduced by permission of Ordnance Survey on behalf of the Crown. © Crown copyright. No unauthorised reproduction (including Crown copyright) is permitted without the prior written consent of Ordnance Survey. Licence Number: 100023394



Falkirk Council

Falkirk Council
 Abbotsford House
 Davids Loan
 Falkirk
 FK2 7YZ

FALKIRK COUNCIL

The Council has made the below named Order under the Road Traffic Regulation Act 1984 as described in the Falkirk Herald of 25th June, 2020.

1. Full details may be inspected online at <http://www.tellmesotland.gov.uk/> or from Abbotsford House, Davids Loan, Falkirk by contacting adteam3.ds@falkirk.gov.uk.
2. Any person wishing to question the validity of the order or any of its provisions on the grounds that it is not within the powers of the relevant Act or that a requirement of any such enabling Act or of any relevant regulations made thereunder has not been complied with may, within 6 weeks from 27/08/20, make application for the purpose to the Court of Session.

THE FALKIRK COUNCIL (ON-STREET PARKING SPACES FOR DISABLED PERSONS) (TRO/20/008) (REVOCATION NO. 700) ORDER 2020
THE FALKIRK COUNCIL (ON-STREET PARKING SPACES FOR DISABLED PERSONS) (TRO/20/011) (REVOCATION NO. 703) ORDER 2020
THE FALKIRK COUNCIL (ON-STREET PARKING SPACES FOR DISABLED PERSONS) (TRO/20/013) (REVOCATION NO. 704) ORDER 2020
THE FALKIRK COUNCIL (ON-STREET PARKING SPACES FOR DISABLED PERSONS) (TRO/20/014) (REVOCATION NO. 705) ORDER 2020
THE FALKIRK COUNCIL (ON-STREET PARKING SPACES FOR DISABLED PERSONS) (TRO/20/015) (REVOCATION NO. 706) ORDER 2020
THE FALKIRK COUNCIL (ON-STREET PARKING SPACES FOR DISABLED PERSONS) (TRO/20/016) (REVOCATION NO. 707) ORDER 2020
THE FALKIRK COUNCIL (ON-STREET PARKING SPACES FOR DISABLED PERSONS) (TRO/20/017) (REVOCATION NO. 708) ORDER 2020

Head of Design, Roads and Transport
Falkirk Council
Abbotsford House
Davids Loan
FALKIRK
FK2 7YZ