

FALKIRK COUNCIL

THE FALKIRK COUNCIL (ON-STREET PARKING SPACES FOR DISABLED PERSONS) (REVOCATION NO. 712)(TRO/20/022)(251/253 GRAHAMSDYKE STREET, LAURIESTON) ORDER 20_

Falkirk Council in exercise of their powers under the Road Traffic Regulation Act 1984, as amended (hereinafter referred to as “the 1984 Act”) and of other enabling powers, and after consultation with the Chief Officer of Police in accordance with Part III of Schedule 9 to the 1984 Act, hereby make the following Order:-

1. This Order may be cited as “Falkirk Council (On-Street Parking Spaces for Disabled Persons)(Revocation No. 712)(TRO/20/022)(251/253 Grahamsdyke Street, Laurieston) Order 2020” and shall come into operation on the _____ day of _____, Two Thousand and _____.
2. The following Order is hereby revokes The Falkirk Council (Prohibition and Restriction of Waiting and Loading and Parking Places) (Decriminalised Parking Enforcement and Consolidation) Order 2018 insofar as it relates to the disabled persons parking bay located outside 251/253 Grahamsdyke Street, Laurieston as indicated on plan AL51.
3. The effect of this Order will be to remove the designated sections of road described in the Schedule hereto as a parking space for disabled persons vehicles.

Dated this _____ of _____, Two thousand and _____

Head of Design, Roads and Transport

Falkirk Council
Abbotsford House
Davids Loan
FALKIRK
FK2 7YZ

SCHEDULE

	Location of Parking Space for Disabled Persons Vehicles to be Removed
Grahamsdyke Street, Laurieston	On the north side of Grahamsdyke Street from the projected west boundary line of 251/253 Grahamsdyke Street in an easterly direction for a distance of 6.6 metres or thereby..

FALKIRK COUNCIL


THE FALKIRK COUNCIL (ON-STREET PARKING SPACES FOR DISABLED PERSONS)(REVOCATION NO. 712)(TRO/20/022)(251/253 GRAHAMSDYKE STREET, LAURIESTON ORDER 20_

Statement of Reasons for Making the Order

The disabled persons' parking places are no longer used by a person in receipt of a Blue Badge or does not meet the requirements contained in The Disabled Persons' Parking Places (Scotland) Act 2009.

Head of Design, Roads and Transport

Falkirk Council
Abbotsford House
Davids Loan
FALKIRK
FK2 7YZ

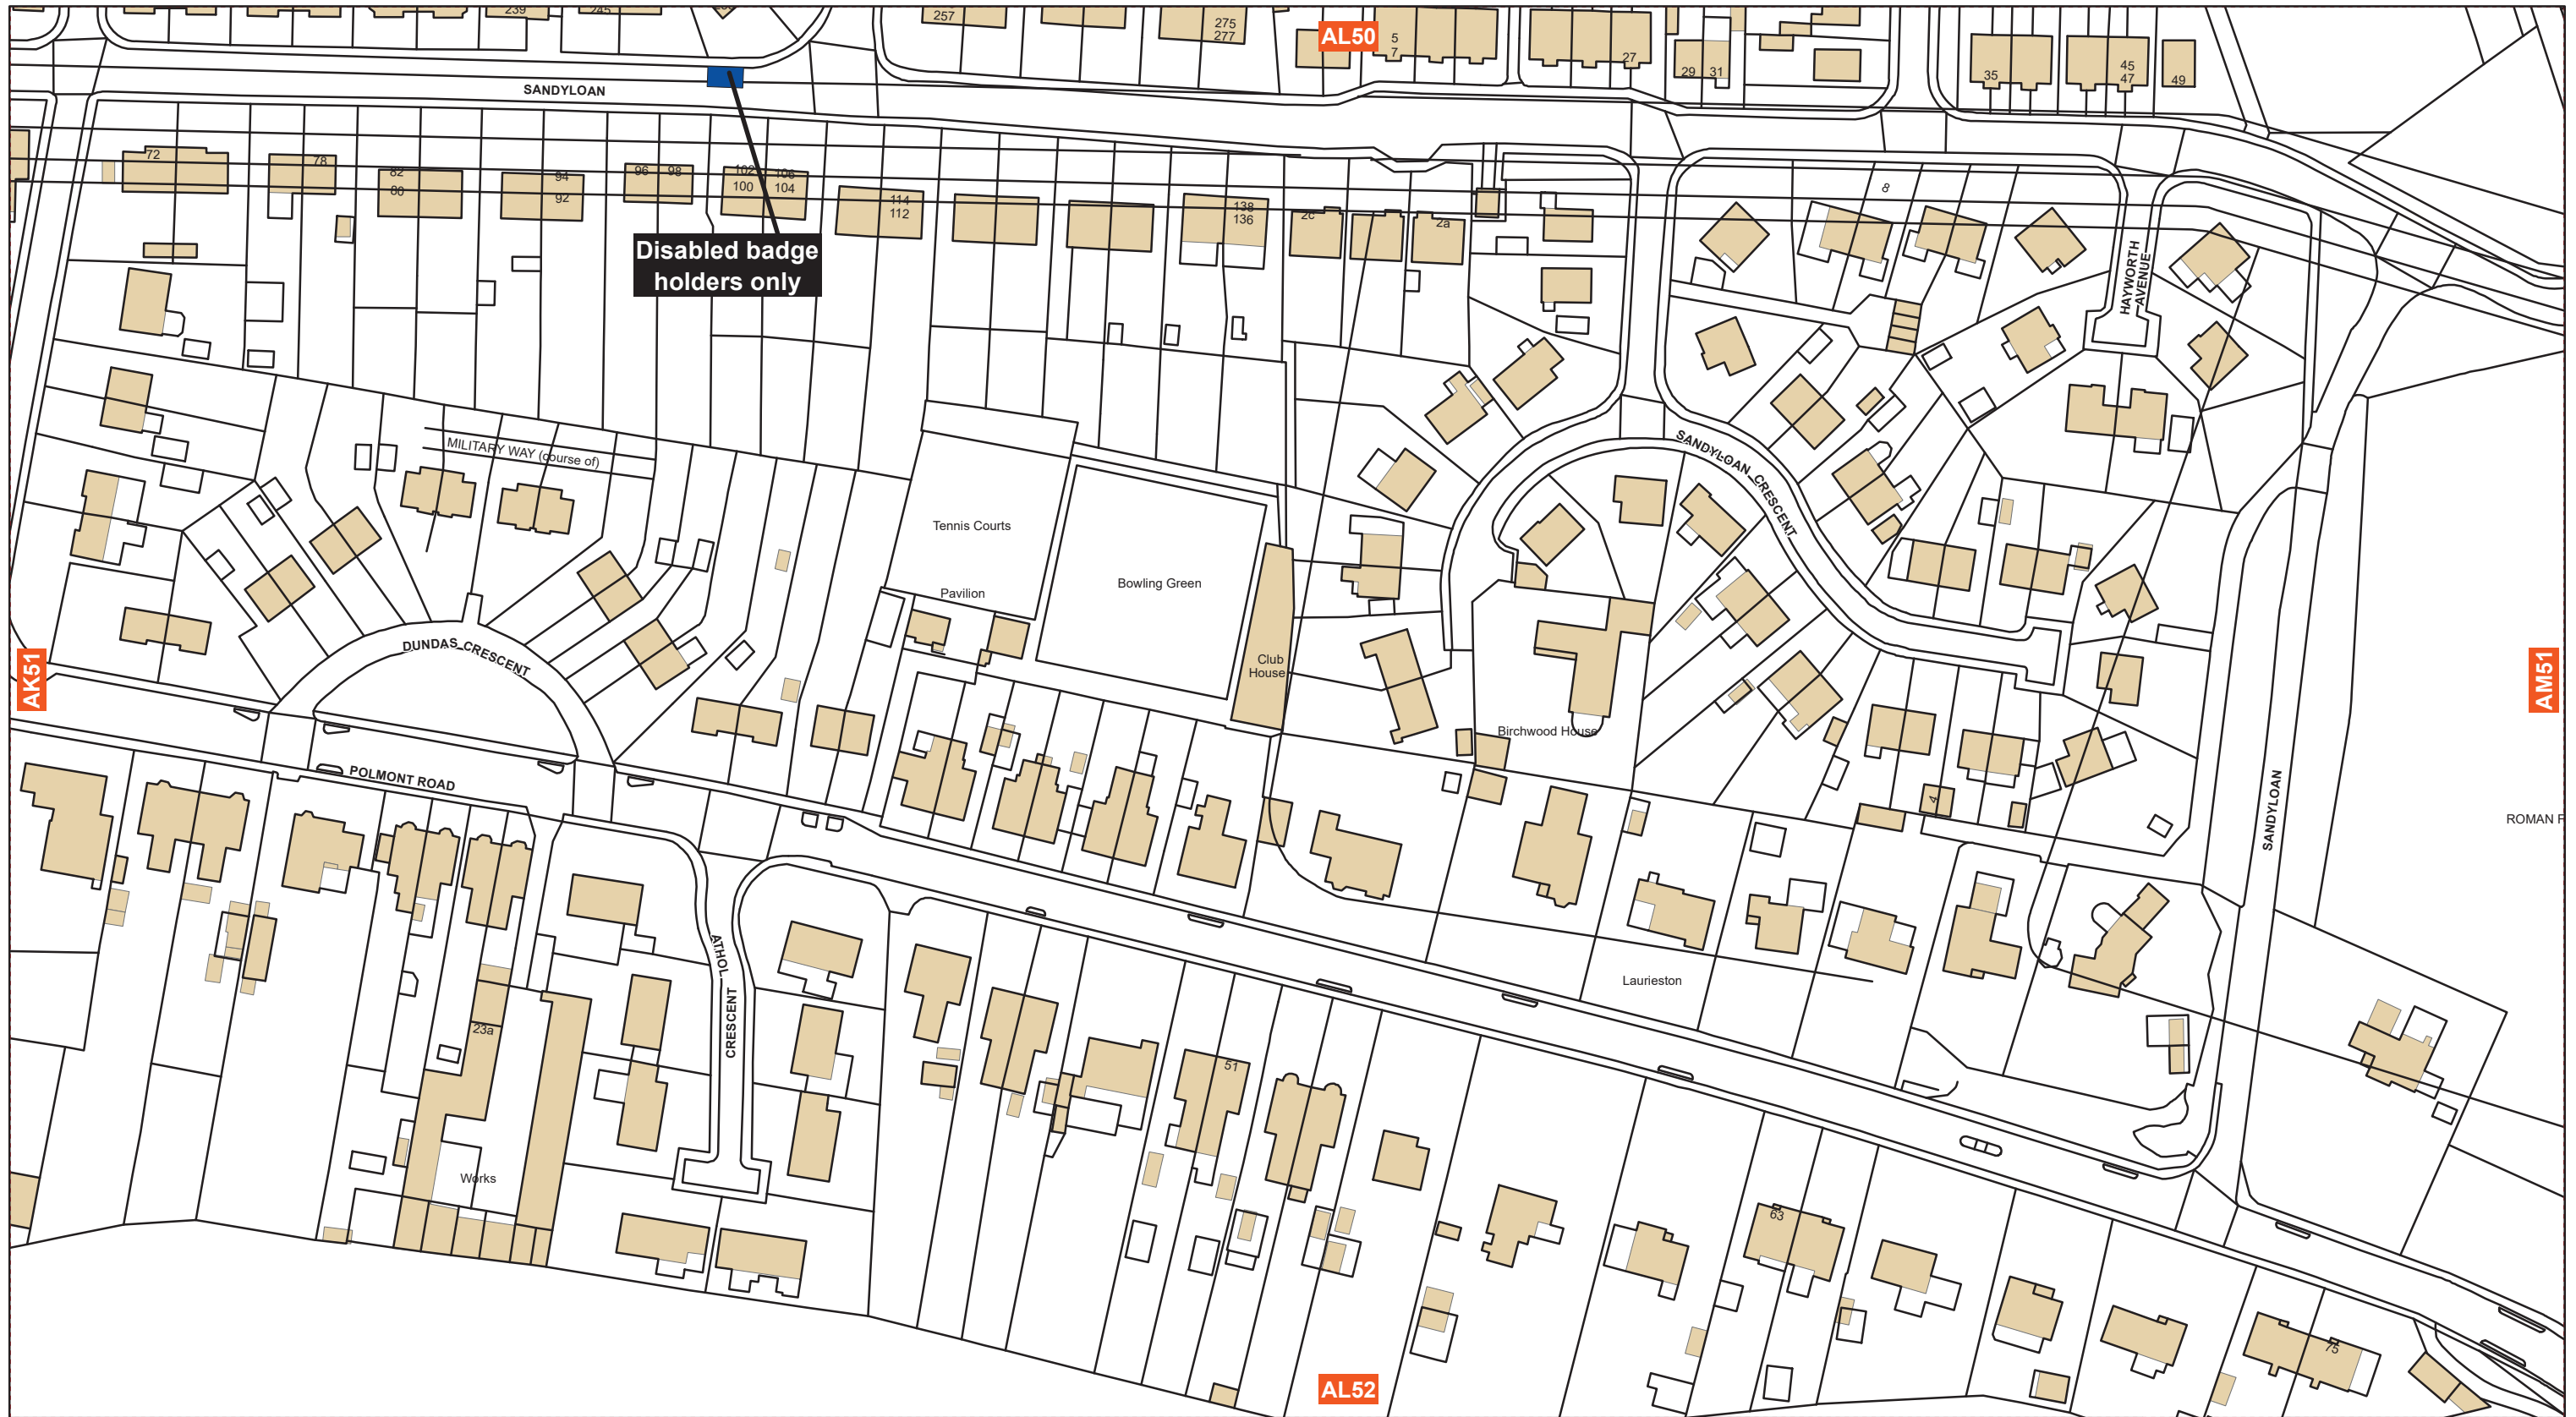






THE FALKIRK COUNCIL
(PROHIBITION AND
RESTRICTION OF WAITING
AND LOADING AND PARKING PLACES)
(DECriminalISED PARKING ENFORCEMENT
AND CONSOLIDATION) ORDER 2018

Falkirk Council
Abbotsford House
Davids Loan
Falkirk
FK2 7YZ

This map is reproduced by permission of Ordnance Survey on behalf of HMSO. © Crown copyright. Unauthorised reproduction infringes Crown copyright and may lead to prosecution or civil proceedings.
Ordnance Survey Licence Number: 100023384

Key






Shade Restriction

-  No Waiting At Any Time
-  No Waiting
-  Taxi Ranks
-  Limited Waiting
-  Zonal Restrictions

Shade Restriction

-  No Waiting At Any Time / No Loading
-  No Waiting / No Loading
-  Pay and Display
-  Free Parking
-  Miscellaneous Restrictions

Shade Restriction

-  No Waiting At Any Time / No Loading At Any Time
-  Loading Restrictions
-  Permit Holders Only
-  Disabled Badge Holders Only
-  Clearways

SCALE 1:1,250
0 10 20 40 metres

DATE 19/11/2018

MAP NUMBER AL51

FALKIRK COUNCIL

The Council proposes to make the below named Order under the Road Traffic Regulation Act 1984.

1. The general effect of the Order will be to revoke a disabled parking bay in Grahamsdyke Street, Laurieston.
2. Full details may be inspected online at <http://www.tellmesotland.gov.uk/> or from Abbotsford House, Davids Loan, Falkirk by contacting adteam3.ds@falkirk.gov.uk.
3. Objectors must state their grounds for objection in writing, to be received by 15/10/20 to: Head of Roads, Design and Transport, Abbotsford House, David's Loan, Falkirk, FK2 7YZ. Alternatively, objectors can e-mail objections to adteam3.ds@falkirk.gov.uk.

**THE FALKIRK COUNCIL (ON-STREET PARKING SPACES FOR DISABLED PERSONS)
(REVOCATION NO. 712) (TRO/20/022) (251/253 GRAHAMSDYKE STREET, LAURIESTON)
ORDER 20_**

Head of Design, Roads and Transport

Falkirk Council
Abbotsford House
Davids Loan
FALKIRK
FK2 7YZ