

FALKIRK COUNCIL

THE FALKIRK COUNCIL (ON-STREET PARKING SPACES FOR DISABLED PERSONS) (REVOCATION NO. 713)(TRO/20/023)(63 BEAULY COURT, GRANGEMOUTH) ORDER 20_

Falkirk Council in exercise of their powers under the Road Traffic Regulation Act 1984, as amended (hereinafter referred to as “the 1984 Act”) and of other enabling powers, and after consultation with the Chief Officer of Police in accordance with Part III of Schedule 9 to the 1984 Act, hereby make the following Order:-

1. This Order may be cited as “Falkirk Council (On-Street Parking Spaces for Disabled Persons)(Revocation No. 713)(TRO/20/023)(63 Beauly Court, Grangemouth) Order 2020” and shall come into operation on the _____ day of _____, Two Thousand and _____.
2. The following Order is hereby revokes The Falkirk Council (Prohibition and Restriction of Waiting and Loading and Parking Places) (Decriminalised Parking Enforcement and Consolidation) Order 2018 insofar as it relates to the disabled persons parking bay located outside 52 Beauly Court, Grangemouth as indicated on plan AO49.
3. The effect of this Order will be to remove the designated sections of road described in the Schedule hereto as a parking space for disabled persons vehicles.

Dated this _____ of _____, Two thousand and _____

Head of Design, Roads and Transport

Falkirk Council
Abbotsford House
Davids Loan
FALKIRK
FK2 7YZ

SCHEDULE

	Location of Parking Space for Disabled Persons Vehicles to be Removed
Beauly Court, Grangemouth	On the east side of Beauly Court in the layby adjacent to 52 Beauly Court from a point 3 metres south of the projected south building line of 52 Beauly Court in a southerly direction for a distance of 3.6 metres or thereby.

FALKIRK COUNCIL


THE FALKIRK COUNCIL (ON-STREET PARKING SPACES FOR DISABLED PERSONS)(REVOCATION NO. 713)(TRO/20/023)(63 BEAULY COURT, GRANGEMOUTH ORDER 20_









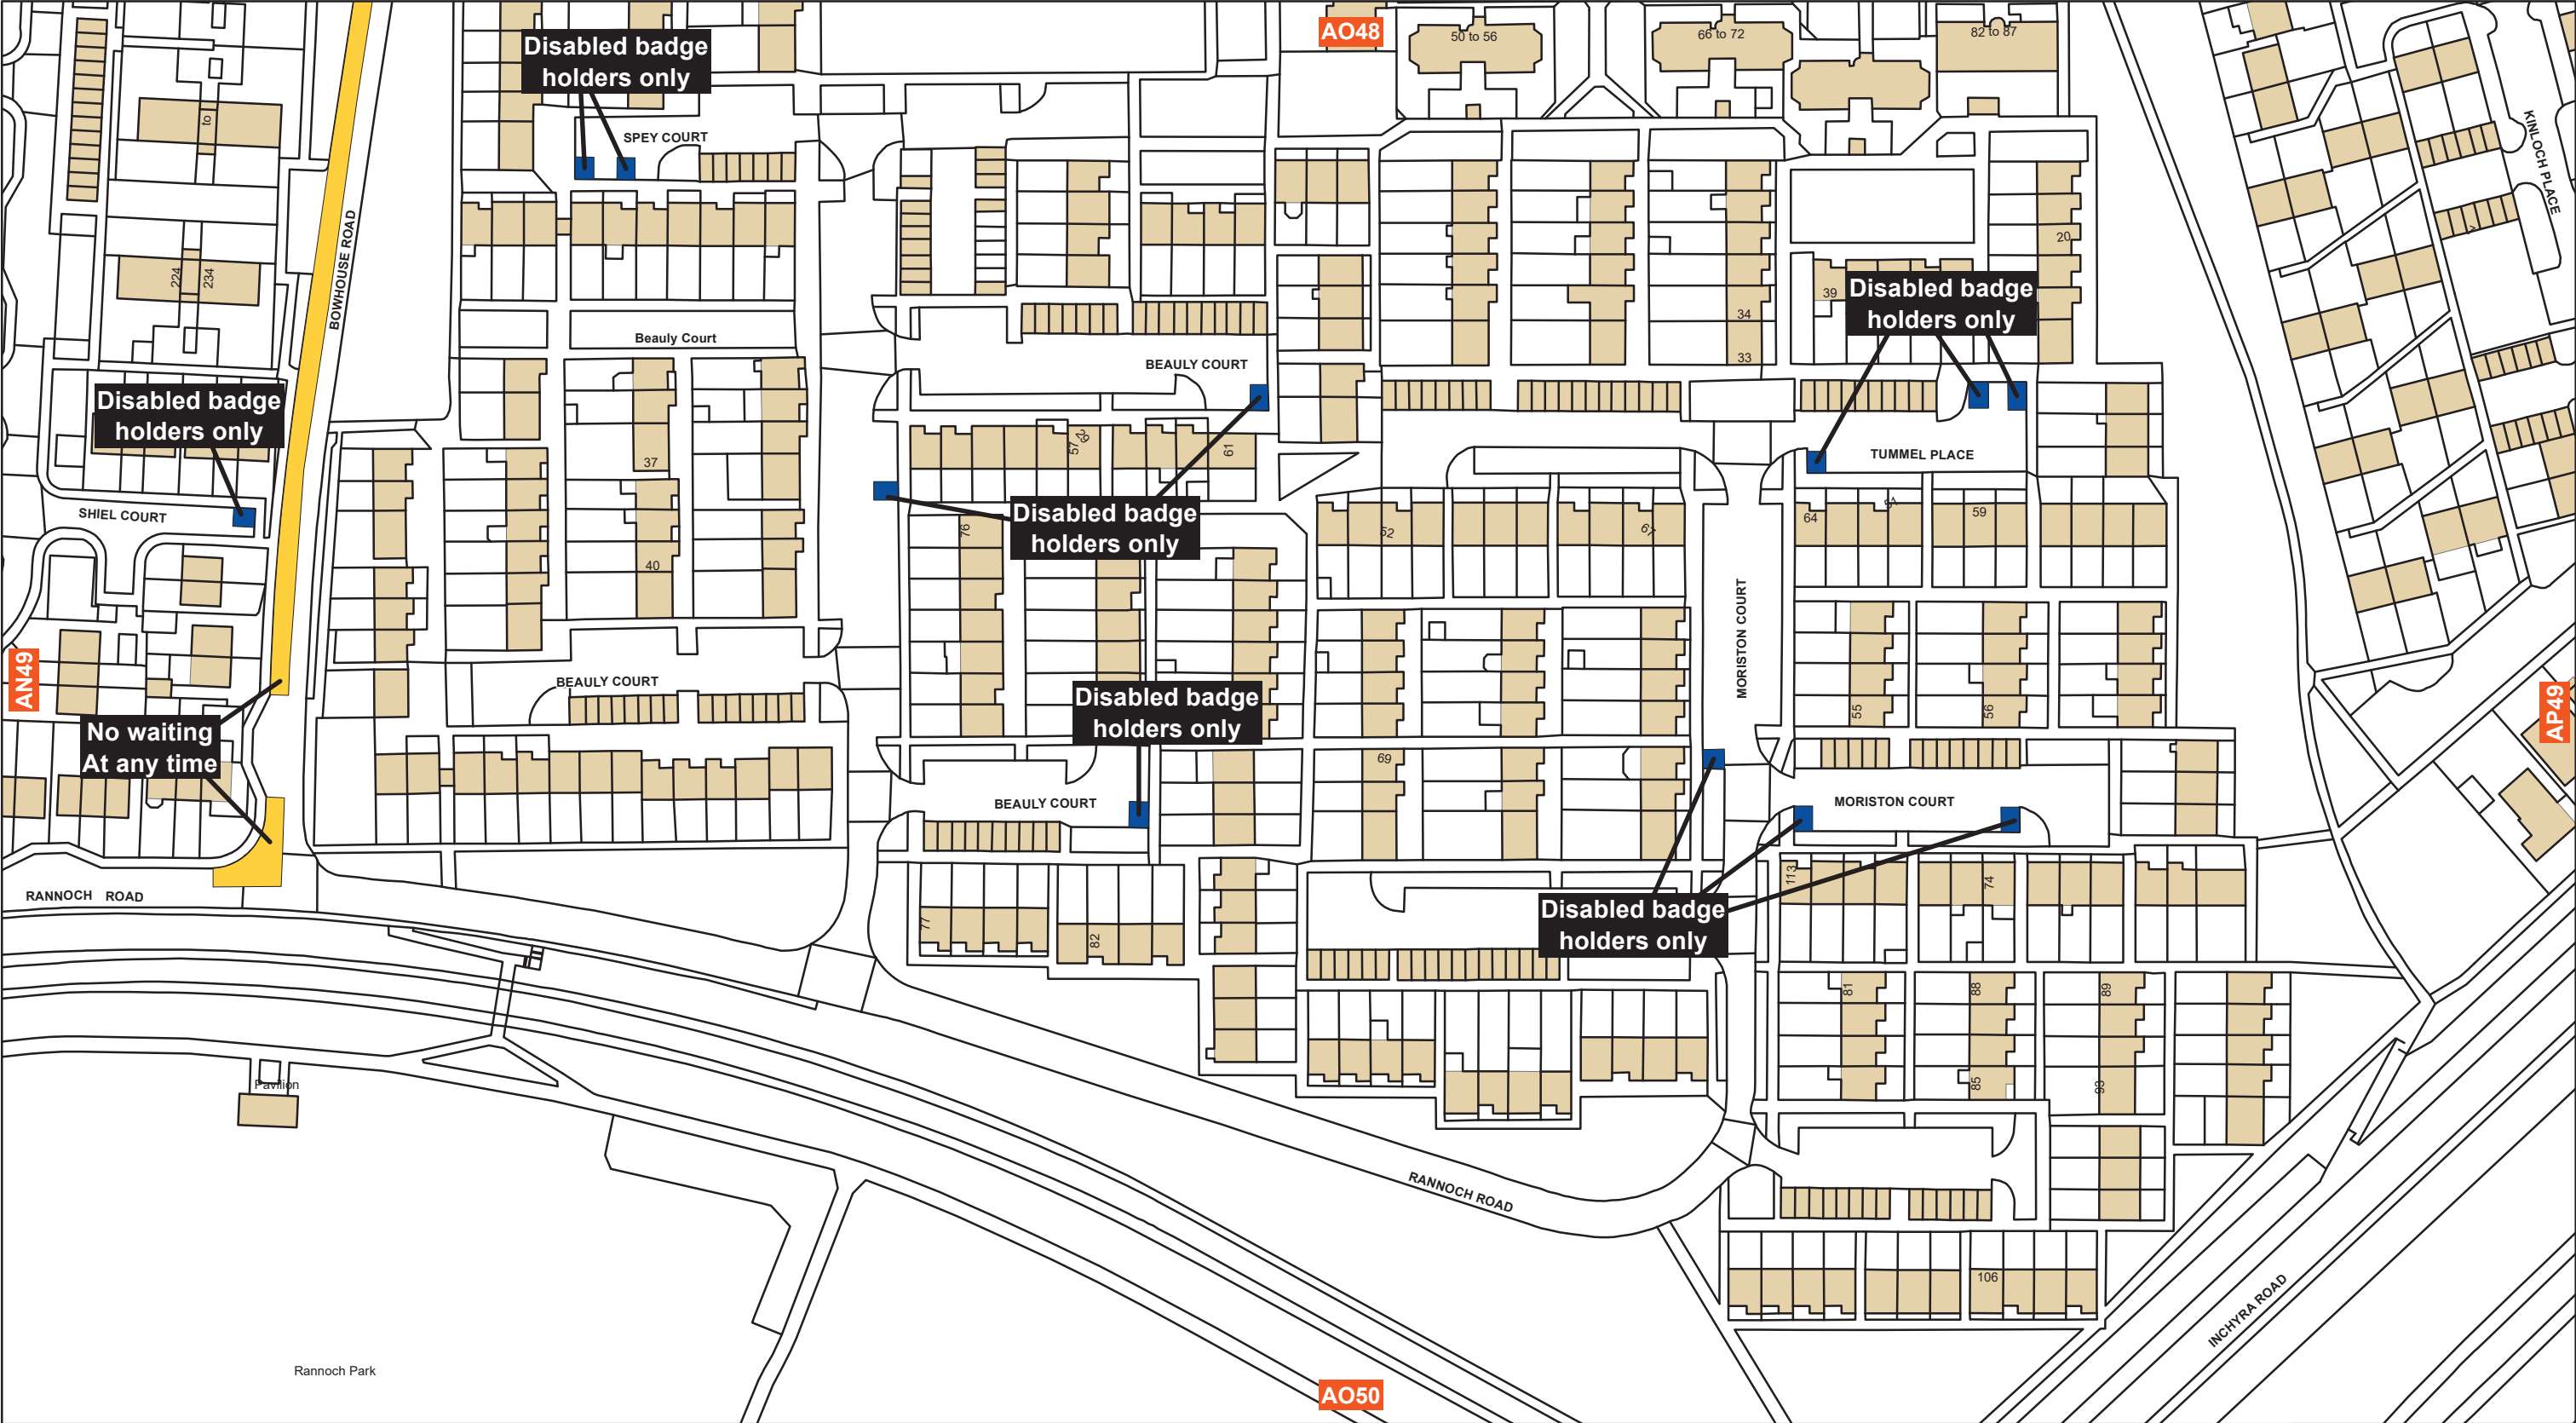








Statement of Reasons for Making the Order

The disabled persons' parking places are no longer used by a person in receipt of a Blue Badge or does not meet the requirements contained in The Disabled Persons' Parking Places (Scotland) Act 2009.

Head of Design, Roads and Transport

Falkirk Council
Abbotsford House
Davids Loan
FALKIRK
FK2 7YZ



 Falkirk Council	THE FALKIRK COUNCIL (PROHIBITION AND RESTRICTION OF WAITING AND LOADING AND PARKING PLACES) (DECriminalISED PARKING ENFORCEMENT AND CONSOLIDATION) ORDER 2018	Key			SCALE 1:1,250 0 10 20 40 metres	
	Falkirk Council Abbotsford House Davids Loan Falkirk FK2 7YZ	This map is reproduced by permission of Ordnance Survey on behalf of HMSO. © Crown copyright. Unauthorised reproduction infringes Crown copyright and may lead to prosecution or civil proceedings. Ordnance Survey Licence Number: 100023384	Shade Restriction	Shade Restriction		Shade Restriction
			 No Waiting At Any Time	 No Waiting At Any Time / No Loading		 No Waiting At Any Time / No Loading At Any Time
		 No Waiting	 No Waiting / No Loading	 Loading Restrictions		
		 Taxi Ranks	 Pay and Display	 Permit Holders Only		
		 Limited Waiting	 Free Parking	 Disabled Badge Holders Only		
		 Zonal Restrictions	 Miscellaneous Restrictions	 Clearways		
					MAP NUMBER AO49	

FALKIRK COUNCIL

The Council proposes to make the below named Order under the Road Traffic Regulation Act 1984.

1. The general effect of the Order will be to revoke a disabled parking bay in Beauly Court, Grangemouth.
2. Full details may be inspected online at <http://www.tellmesotland.gov.uk/> or from Abbotsford House, Davids Loan, Falkirk by contacting adteam3.ds@falkirk.gov.uk.
3. Objectors must state their grounds for objection in writing, to be received by 15/10/20 to: Head of Roads, Design and Transport, Abbotsford House, David's Loan, Falkirk, FK2 7YZ. Alternatively, objectors can e-mail objections to adteam3.ds@falkirk.gov.uk.

THE FALKIRK COUNCIL (ON-STREET PARKING SPACES FOR DISABLED PERSONS) (REVOCATION NO. 713) (TRO/20/023)(63 BEAULY COURT, GRANGEMOUTH) ORDER 20_

Head of Design, Roads and Transport

Falkirk Council
Abbotsford House
Davids Loan
FALKIRK
FK2 7YZ