

FALKIRK COUNCIL

**THE FALKIRK COUNCIL (A905, AIRTH)
(40mph SPEED LIMIT) (TRO/20/043) ORDER 20__**

Falkirk Council, in exercise of the powers conferred on it under Section 84 (1) and (2) and Part IV of Schedule 9 of the Road Traffic Regulation Act 1984, as amended (hereinafter referred to as "the 1984 Act") and of all other enabling powers and after consultation with the Chief Officer of Police in accordance with Part III of Schedule 9 to the 1984 Act, hereby make the following Order:-

1. This Order may be cited as "The Falkirk Council (A905, Airth) (40mph Speed Limit)(TRO/20/043) Order 20__" and shall come into operation on the __ day of __, Two Thousand and __.
2. A speed limit of 40 miles per hour is hereby imposed on the length of road specified in Schedule 1 to this Order and shown on the attached plan. No person shall drive any motor vehicle at a speed exceeding 40 miles per hour on the said length of road contained in Schedule 1.

Dated this _____ of _____, Two thousand and _____

Head of Design, Roads and Transport
Falkirk Council
Abbotsford House
Davids Loan
FALKIRK
FK2 7YZ

SCHEDULE 1

Roads in the Falkirk Council Area

Section of Road over which a 40mph speed restriction is applicable

A905, Airth

From the existing 30/60mph speed limit interface, at a point 78 metres north of North Green Drive, Airth in a generally northwesterly direction for a distance of 300 metres or thereby.

DRAFT

FALKIRK COUNCIL


**THE FALKIRK COUNCIL (A905, AIRTH)
(40mph SPEED LIMIT)(TRO/20/043) ORDER 20__**


Statement of Reasons for Making the Order

In the interests of road safety as a result of proposed residential development, the speed limit on a section of the A905, Airth will be reduced to 40mph.

Head of Design, Roads and Transport
Falkirk Council
Abbotsford House
Davids Loan
FALKIRK
FK2 7YZ

DRAFT

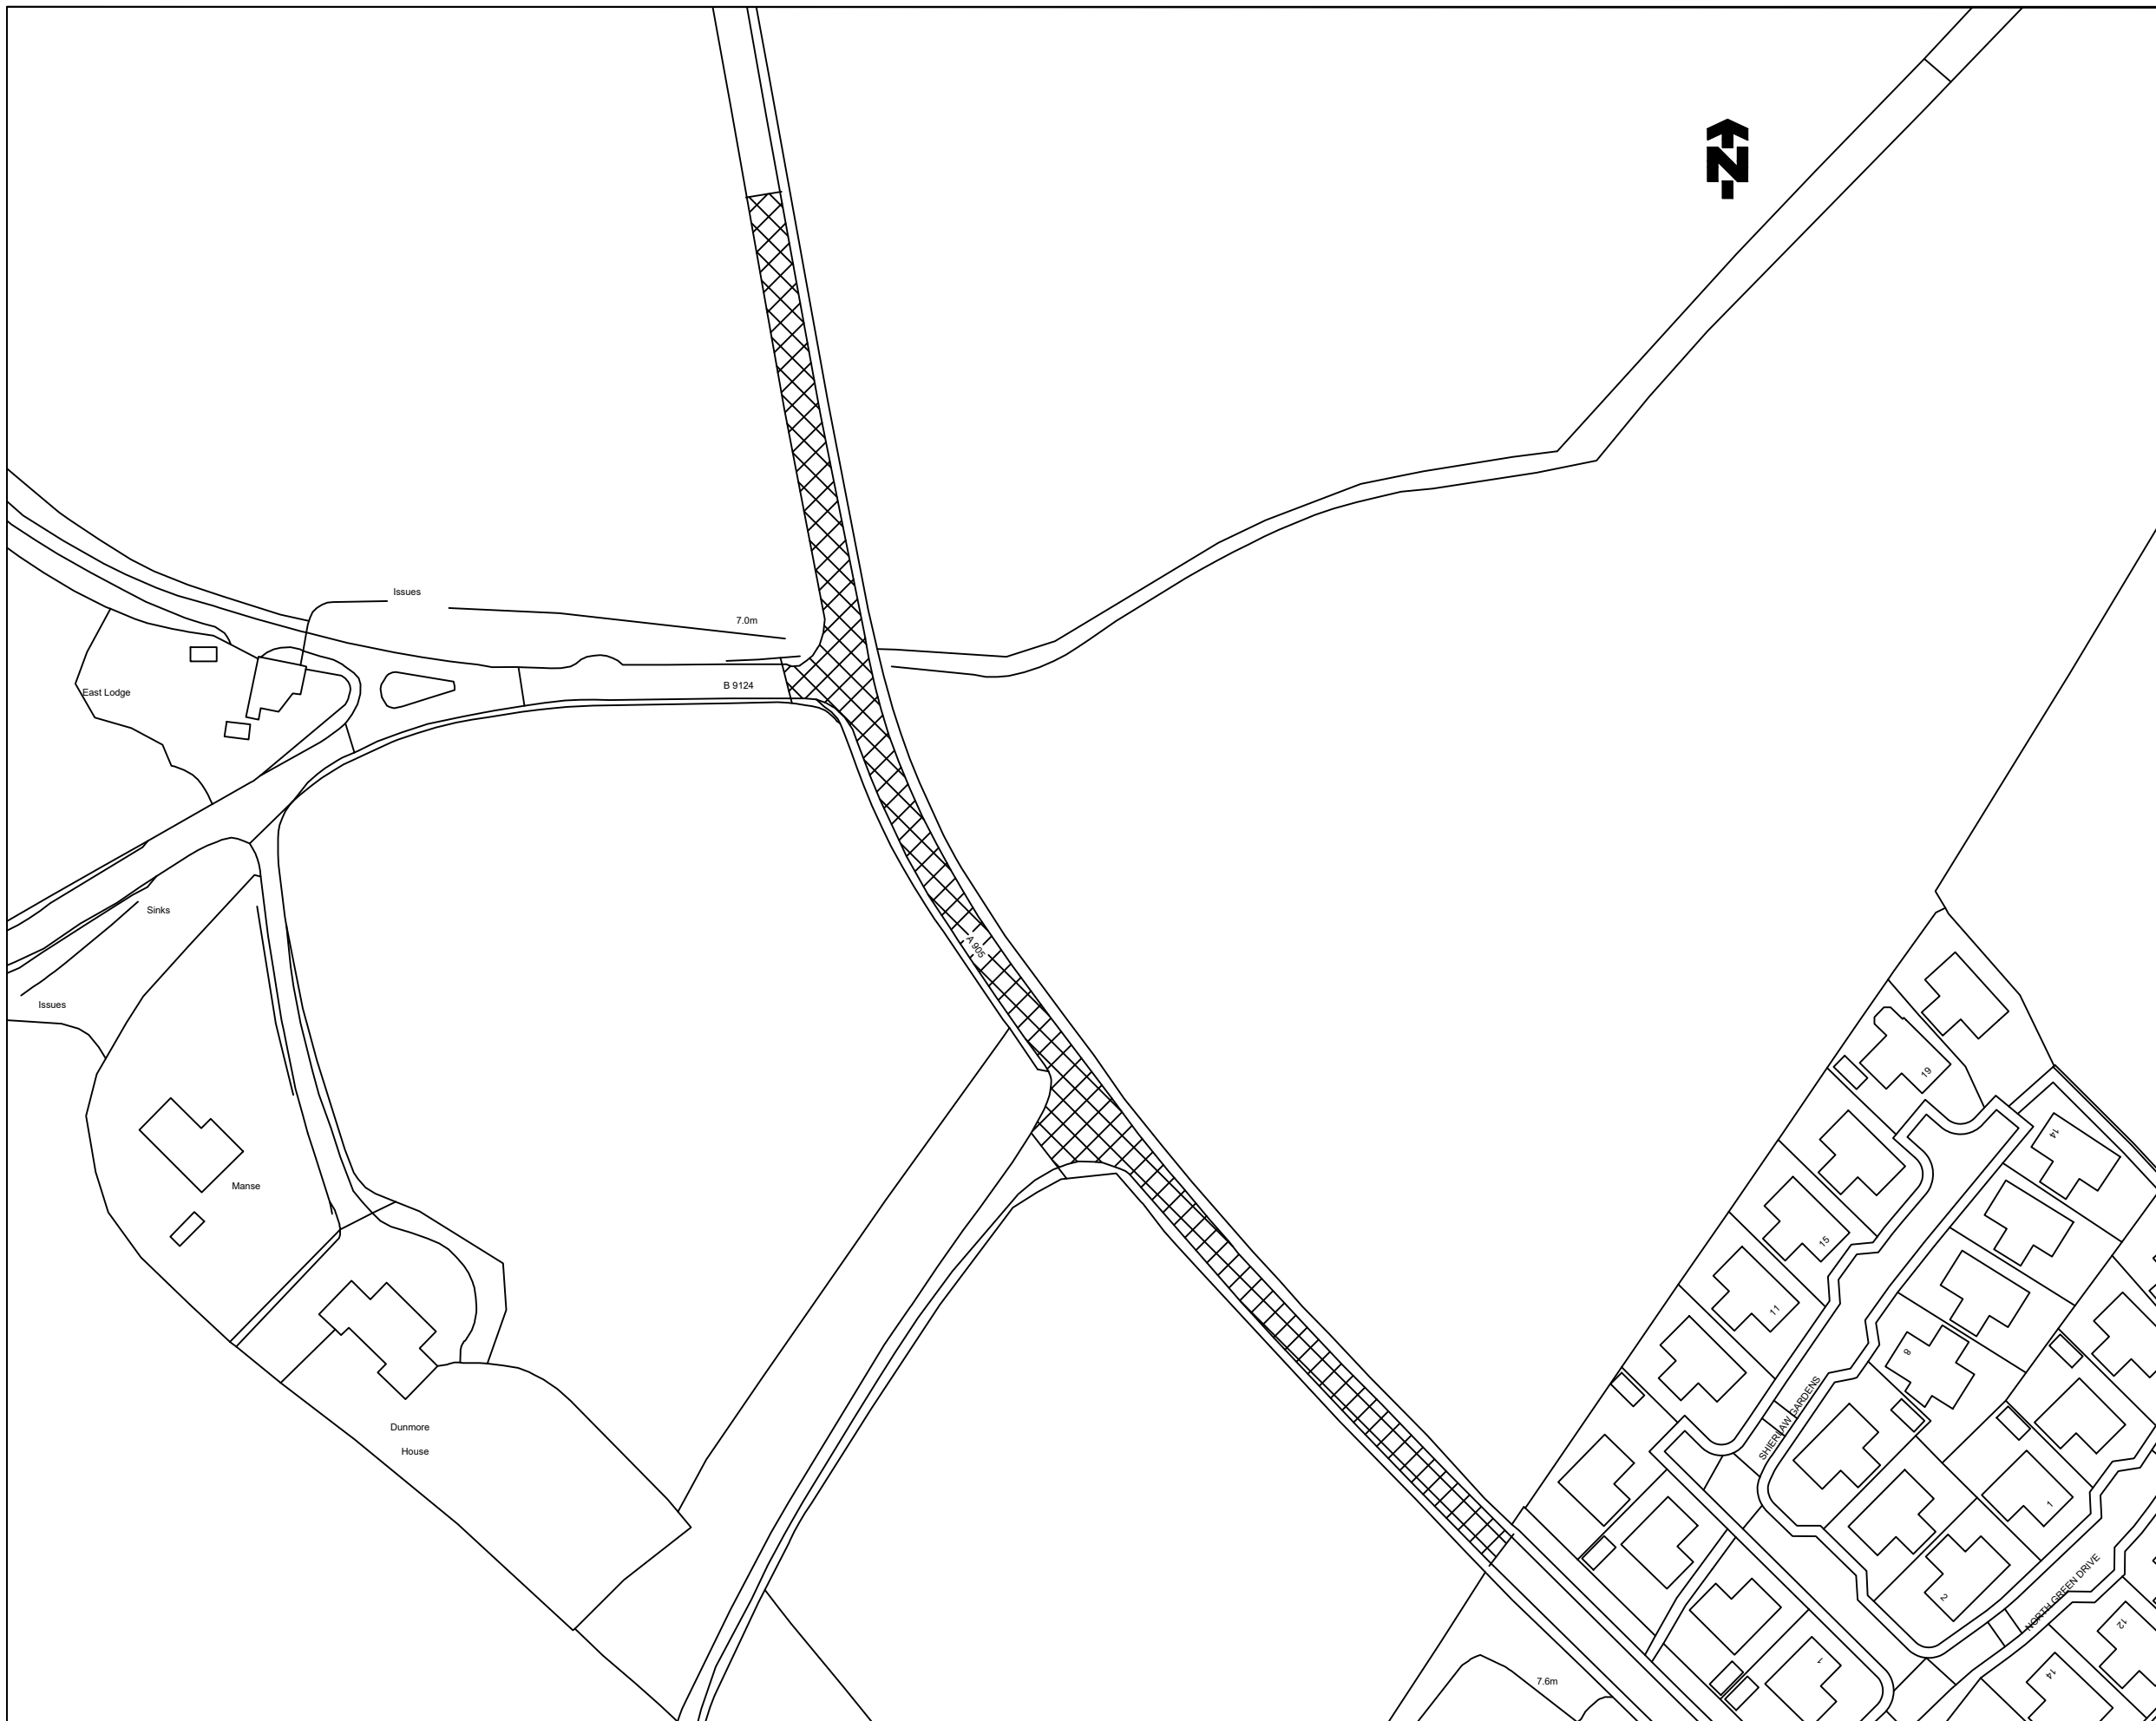

LEGEND
 Length of road subject to 40 mph

REVISIONS AND ISSUES

NO	DATE	BY	DETAILS

NOTE:
 1. NO DIMENSIONS TO BE SCALED FROM THIS DRAWING
 2. CONTRACTOR TO CHECK ALL SIZES ON SITE





Falkirk Council
 Development Services (Roads)
 Engineering Design
 Abbotsford House, David's Loan
 Falkirk FK2 7YZ
 Tel: 01324 504950 Fax: 01324 504850
 Director: Rhona Geisler

PROJECT

The Falkirk Council (A905, Airth) (40 mph Speed Limit) (TRO/20/043) Order 2020

DRAWING

Traffic Regulation Order

DRAWN GJ	DATE 15/12/20	SCALE 1:1250@A3
CHECKED DEHG	DATE 15/12/20	
APPROVED RS	DATE 15/12/20	 Engineering Design Unit  Certificate No. FS 38865
DRAWING NO. TRO/20/043/01		

©Crown copyright and database rights 2019 Ordnance Survey 100023384. You are permitted to use this data solely to enable you to respond to, or interact with, the organisation that provided you with the data. You are not permitted to copy, sub-licence, distribute or sell any of this data to third parties in any form.

FALKIRK COUNCIL

The Council proposes to make the below named Order under the Road Traffic Regulation Act 1984.

1. The general effect of the Order will be to promote a 40mph speed limit on A905, Airth.
2. Full details may be inspected online at <http://www.tellmesotland.gov.uk/> or from Abbotsford House, Davids Loan, Falkirk by contacting adteam3.ds@falkirk.gov.uk
3. Objectors must state their grounds for objection in writing, to be received by 18/02/21 to: Head of Roads, Design and Transport, Abbotsford House, David's Loan, Falkirk, FK2 7YZ. Alternatively, objectors can e-mail objections to adteam3.ds@falkirk.gov.uk.

THE FALKIRK COUNCIL (A905, AIRTH) (40mph SPEED LIMIT) (TRO/20/043) ORDER 20__

Head of Design, Roads and Transport

Falkirk Council
Abbotsford House
Davids Loan
FALKIRK
FK2 7YZ