

FALKIRK COUNCIL

THE FALKIRK COUNCIL (ON-STREET PARKING SPACES FOR DISABLED PERSONS) (REVOCATION NO. 723)(TRO/20/035)(AUCHINCLOCH DRIVE, BANKNOCK) ORDER 2020

Falkirk Council in exercise of their powers under the Road Traffic Regulation Act 1984, as amended (hereinafter referred to as “the 1984 Act”) and of other enabling powers, and after consultation with the Chief Officer of Police in accordance with Part III of Schedule 9 to the 1984 Act, hereby make the following Order:-

1. This Order may be cited as “Falkirk Council (On-Street Parking Spaces for Disabled Persons)(Revocation No. 723)(TRO/20/035)(Auchincloch Drive, Banknock) Order 2020” and shall come into operation on the 11 day of March, Two Thousand and Twenty one.
2. The following Order is hereby revokes The Falkirk Council (Prohibition and Restriction of Waiting and Loading and Parking Places) (Decriminalised Parking Enforcement and Consolidation) Order 2018 insofar as it relates to the disabled persons parking bay located outside 51 Auchincloch Drive, Banknock as indicated on plan K53.
3. The effect of this Order will be to remove the designated sections of road described in the Schedule hereto as a parking space for disabled persons vehicles.

Dated this 21 day of January, 2021

Head of Design, Roads and Transport

Falkirk Council
Abbotsford House
Davids Loan
FALKIRK
FK2 7YZ

SCHEDULE

	Location of Parking Space for Disabled Persons Vehicles to be Removed
Auchincloch Drive, Banknock	On the north side of Auchincloch Drive from a point 1 metre east of the projected west boundary line of 51 Auchincloch Drive in an easterly direction for a distance of 6.6 metres or thereby.

FALKIRK COUNCIL

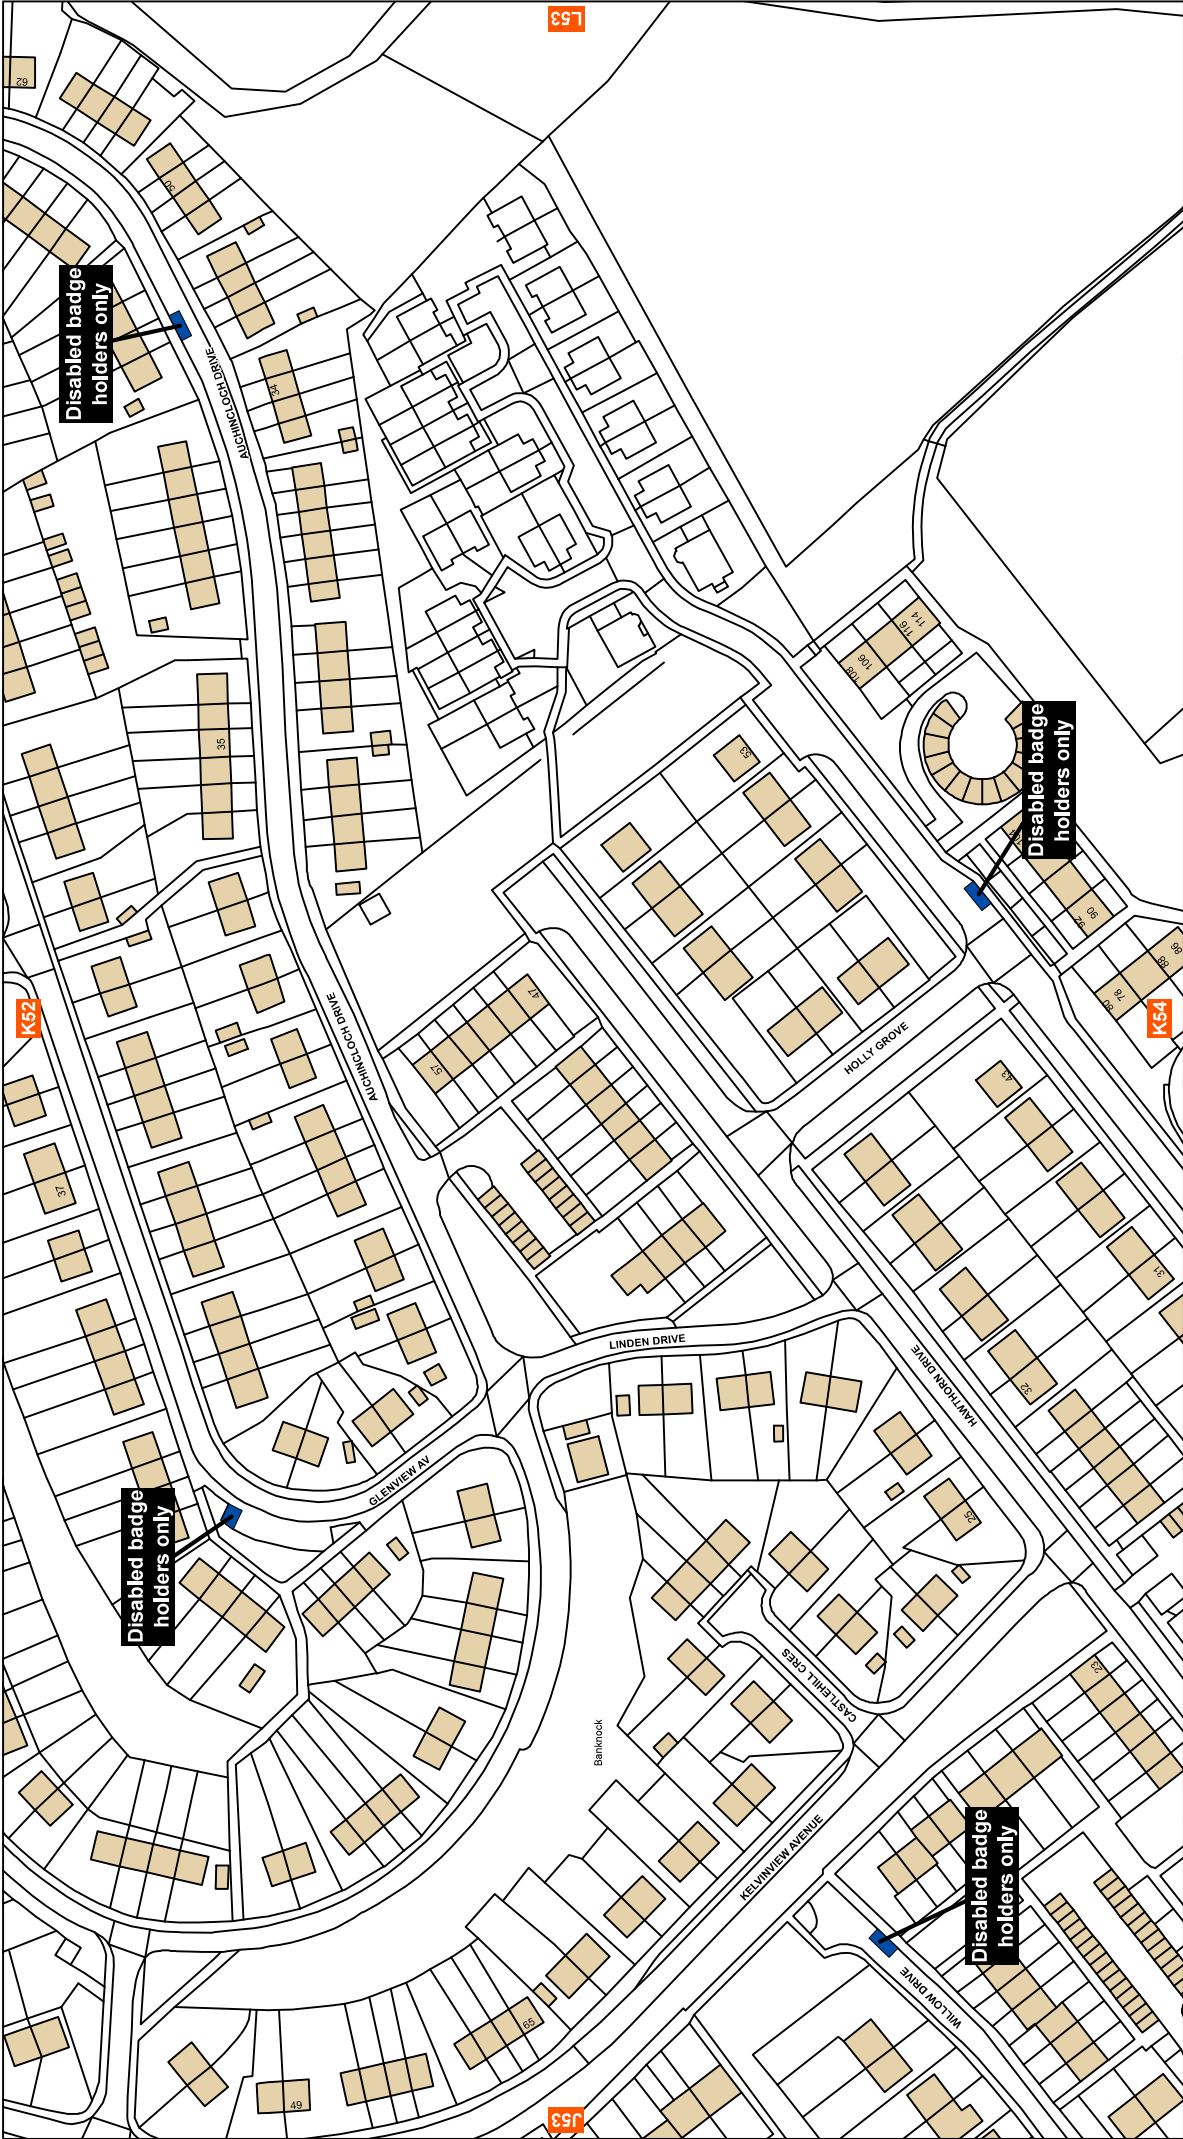
THE FALKIRK COUNCIL (ON-STREET PARKING SPACES FOR DISABLED PERSONS) (REVOCATION NO. 723)(TRO/20/035) (AUCHINCLOCH DRIVE, BANKNOCK) ORDER 2020









 
 

 
 


 


 



 


Statement of Reasons for Making the Order

The disabled persons' parking places are no longer used by a person in receipt of a Blue Badge or does not meet the requirements contained in The Disabled Persons' Parking Places (Scotland) Act 2009.

Head of Design, Roads and Transport

Falkirk Council
Abbotsford House
Davids Loan
FALKIRK
FK2 7YZ



 Falkirk Council	THE FALKIRK COUNCIL (PROHIBITION AND RESTRICTION OF WAITING AND LOADING AND PARKING PLACES) (DECIMINALISED PARKING ENFORCEMENT AND CONSOLIDATION) ORDER 2018		Key													
Falkirk Council Abbotsford House Davids Loan Falkirk FK2 7YZ	This map is reproduced by permission of Ordnance Survey on behalf of HMSO. © Crown copyright. Unauthorised reproduction infringes Crown copyright and may lead to prosecution or civil proceedings. Ordnance Survey Licence Number: 100023384	 No Waiting At Any Time	 No Waiting	 Taxi Ranks	 Limited Waiting	 Zonal Restrictions	Shade	Restriction	Shade	Restriction	Shade	Restriction				
								No Waiting At Any Time		No Waiting At Any Time / No Loading		No Waiting / No Loading		No Waiting At Any Time / No Loading At Any Time		No Waiting At Any Time / No Loading At Any Time
								No Waiting		No Waiting / No Loading		No Waiting / No Loading		Loading Restrictions		
								Taxi Ranks		Pay and Display		Permit Holders Only				
								Limited Waiting		Free Parking		Disabled Badge Holders Only				
			Zonal Restrictions		Miscellaneous Restrictions		Clearways									
		SCALE		1:1,250												
		DATE		19/11/2018		MAP NUMBER		K53								
																

FALKIRK COUNCIL

The Council has made the below named Orders under the Road Traffic Regulation Act 1984 as described in the Falkirk Herald of 29th October, 2020.

1. Full details may be inspected online at <http://www.tellmesotland.gov.uk/> or from Abbotsford House, Davids Loan, Falkirk by contacting adteam3.ds@falkirk.gov.uk
2. Any person wishing to question the validity of the order or any of its provisions on the grounds that it is not within the powers of the relevant Act or that a requirement of any such enabling Act or of any relevant regulations made thereunder has not been complied with may, within 6 weeks from 28/01/21, make application for the purpose to the Court of Session.

THE FALKIRK COUNCIL (ON-STREET PARKING SPACES FOR DISABLED PERSONS) (REVOCATION NO.716) (TRO/20/028) (EVANS STREET, LARBERT) ORDER 2020

THE FALKIRK COUNCIL (ON-STREET PARKING SPACES FOR DISABLED PERSONS) (REVOCATION NO. 717) (TRO/20/029) (JAMIESON AVENUE, BO'NESS) ORDER 2020

THE FALKIRK COUNCIL (ON-STREET PARKING SPACES FOR DISABLED PERSONS) (REVOCATION NO. 718) (TRO/20/030) (WATSON STREET, FALKIRK) ORDER 2020

THE FALKIRK COUNCIL (ON-STREET PARKING SPACES FOR DISABLED PERSONS) (REVOCATION NO. 719) (TRO/20/031) (SOUTH LUMLEY STREET, GRANGEMOUTH) ORDER 2020

THE FALKIRK COUNCIL (ON-STREET PARKING SPACES FOR DISABLED PERSONS) (REVOCATION NO. 720) (TRO/20/032) (TEMPLE DENNY ROAD, DENNY) ORDER 2020

THE FALKIRK COUNCIL (ON-STREET PARKING SPACES FOR DISABLED PERSONS) (REVOCATION NO. 723) (TRO/20/035) (AUCHINCLOCH DRIVE, BANKNOCK) ORDER 2020

Head of Design, Roads and Transport

Falkirk Council
Abbotsford House
Davids Loan
FALKIRK
FK2 7YZ