

FALKIRK COUNCIL

THE FALKIRK COUNCIL (ABBOTSGRANGE ROAD, GRANGEMOUTH) (PROHIBITION OF WAITING) (TRO/22/009) ORDER 20_

Falkirk Council, in exercise of the powers conferred upon them by Section 1(1) and (2), 2(1) to (3), 4(1) and (2), 32(1), 35(1) and Part IV of Schedule 9 of the Road Traffic Regulation Act 1984 and all other powers enabling them in that behalf, and having satisfied themselves in accordance with Section 3 of the said Act of 1984, and after consultation with the Chief Constable in accordance with Part III of Schedule 9 to the said Act of 1984, hereby make the following Order:-

1. This Order may be cited as “The Falkirk Council (Abbotsgrange Road, Grangemouth)(Prohibition of Waiting)(TRO/22/009) Order 20_” and shall come into operation on the __ day of __, ____.
2. (1) In this Order, except where the context otherwise requires, the following expressions have the meaning hereby respectively assigned to them:-
 - (a) “disabled person’s badge” has the same meaning as in regulation 2(1) of the Disabled Persons (Badges for Motor Vehicles)(Scotland) Regulations 2000, as amended;
 - (b) “relevant position” means
 - (i) in the case of a vehicle fitted with a dashboard or facia panel, so that Part 1 of the badge is legible from outside the vehicle;
 - or
 - (ii) in the case of a vehicle not fitted with a dashboard or facia panel in a conspicuous position on the vehicle so that Part 1 of the badge is legible from outside the vehicle;
 - (c) “road” has the same meaning as in Section 151 of the Roads (Scotland) Act 1984 and includes any verge or footway.
- (2) The restrictions imposed by this Order shall be in addition to and not in derogation of any restrictions or requirements imposed by any regulations made or having effect as if made under the Act of 1984 or by any other enactment.
- (3) The Interpretation Act 1978 shall apply for the interpretation of this Order as it applies for the interpretation of an Act of Parliament.

3. Save as provided in Articles 4 and 5 of this Order, no person shall, except upon the direction or with the permission of a police constable in uniform or a traffic warden, cause or permit any vehicle to wait at any time on the lengths of roads specified in Schedule 1 to this Order.
4. Nothing in Article 3 of this Order shall prevent any person from causing or permitting a vehicle to wait on the lengths of roads referred to in that Article for so long as it may be necessary:-
- (a) to enable persons to board or alight from the vehicle; or
 - (b) to enable goods to be loaded onto or unloaded from the vehicle; or
 - (c) to enable the vehicle, if it cannot conveniently be used for such purpose in any other road, to be used in connection with any building operation or demolition, the removal of any obstruction to traffic, the maintenance, improvement or reconstruction of the lengths of road so referred to or the laying, erection, alteration, or repair in or near to the said lengths of road, of any sewer or any main, pipe or apparatus for the supply of gas, water or electricity, or of any telecommunication apparatus as defined in subparagraph 1(1) of Schedule 2 to the Telecommunications Act 1984, or cleansing, ambulance, fire brigade or police purposes; or
 - (d) to enable the vehicle if it cannot conveniently be used for such purpose in any other road, to be used in pursuance of statutory powers or duties;
 - (e) if the vehicle is in actual use in connection with a funeral undertaking.
5. Nothing in Article 3 shall apply to:-
- (a) any vehicle which is not causing an obstruction and lawfully displays in the relevant position a disabled person's badge issued by a local authority in exercise of the powers under Section 21(1) of the Chronically Sick and Disabled Persons Act 1970;
 - (b) any vehicle being used by a medical practitioner visiting patients on professional calls when such a vehicle bears, in a conspicuous position, the appropriate identification badge.

Dated this day of, , 20

Acting Head of Roads Services and Engineering Design
Falkirk Council
Abbotsford House
Davids Loan
FALKIRK
FK2 7YZ

SCHEDULE 1

Roads in Grangemouth

Side and section of road on which Waiting is Prohibited at Any Time

Abbotsgrange Road

On the southwest side thereof:

from the southwest kerbline of the park entrance in a southeasterly direction for a distance of 9 metres or thereby.

On the northwest side thereof:

from the projected northeast kerbline of the park entrance in a northeasterly direction for a distance of 20 metres or thereby.

On the southeast side thereof:

from the projected northeast kerbline of Abbotsgrange Road in a northeasterly direction for a distance of 18 metres or thereby.

On the northeast side thereof:

from the projected southeast kerbline of Abbotsgrange Road in a southeasterly direction for a distance of 9 metres or thereby.

On the southwest side thereof:

from the southwest kerbline of Abbotsgrange Road in a northwesterly direction for a distance of 8 metres or thereby.

On the northwest side thereof:

from the southwest kerbline of the park entrance in a northeasterly direction for a distance of 8 metres or thereby.

On the northeast side thereof:

from the projected northwest kerbline of Abbotsgrange Road in a northwesterly direction for a distance of 2 metres or thereby.

Park Entrance

FALKIRK COUNCIL


THE FALKIRK COUNCIL (ABBOTSGRANGE ROAD, GRANGEMOUTH) (PROHIBITION OF WAITING) (TRO/22/009) ORDER 2022

Statement of Reasons for Making the Order

In the interests of road safety parking in the vicinity of 67 Abbotsgrange Road, Grangemouth will be prohibited. This will assist in maintaining adequate visibility for pedestrians in the vicinity of 67 Abbotsgrange Road, Grangemouth.

Acting Head of Roads Services and Engineering Design

Falkirk Council
Abbotsford House
Davids Loan
FALKIRK
FK2 7YZ

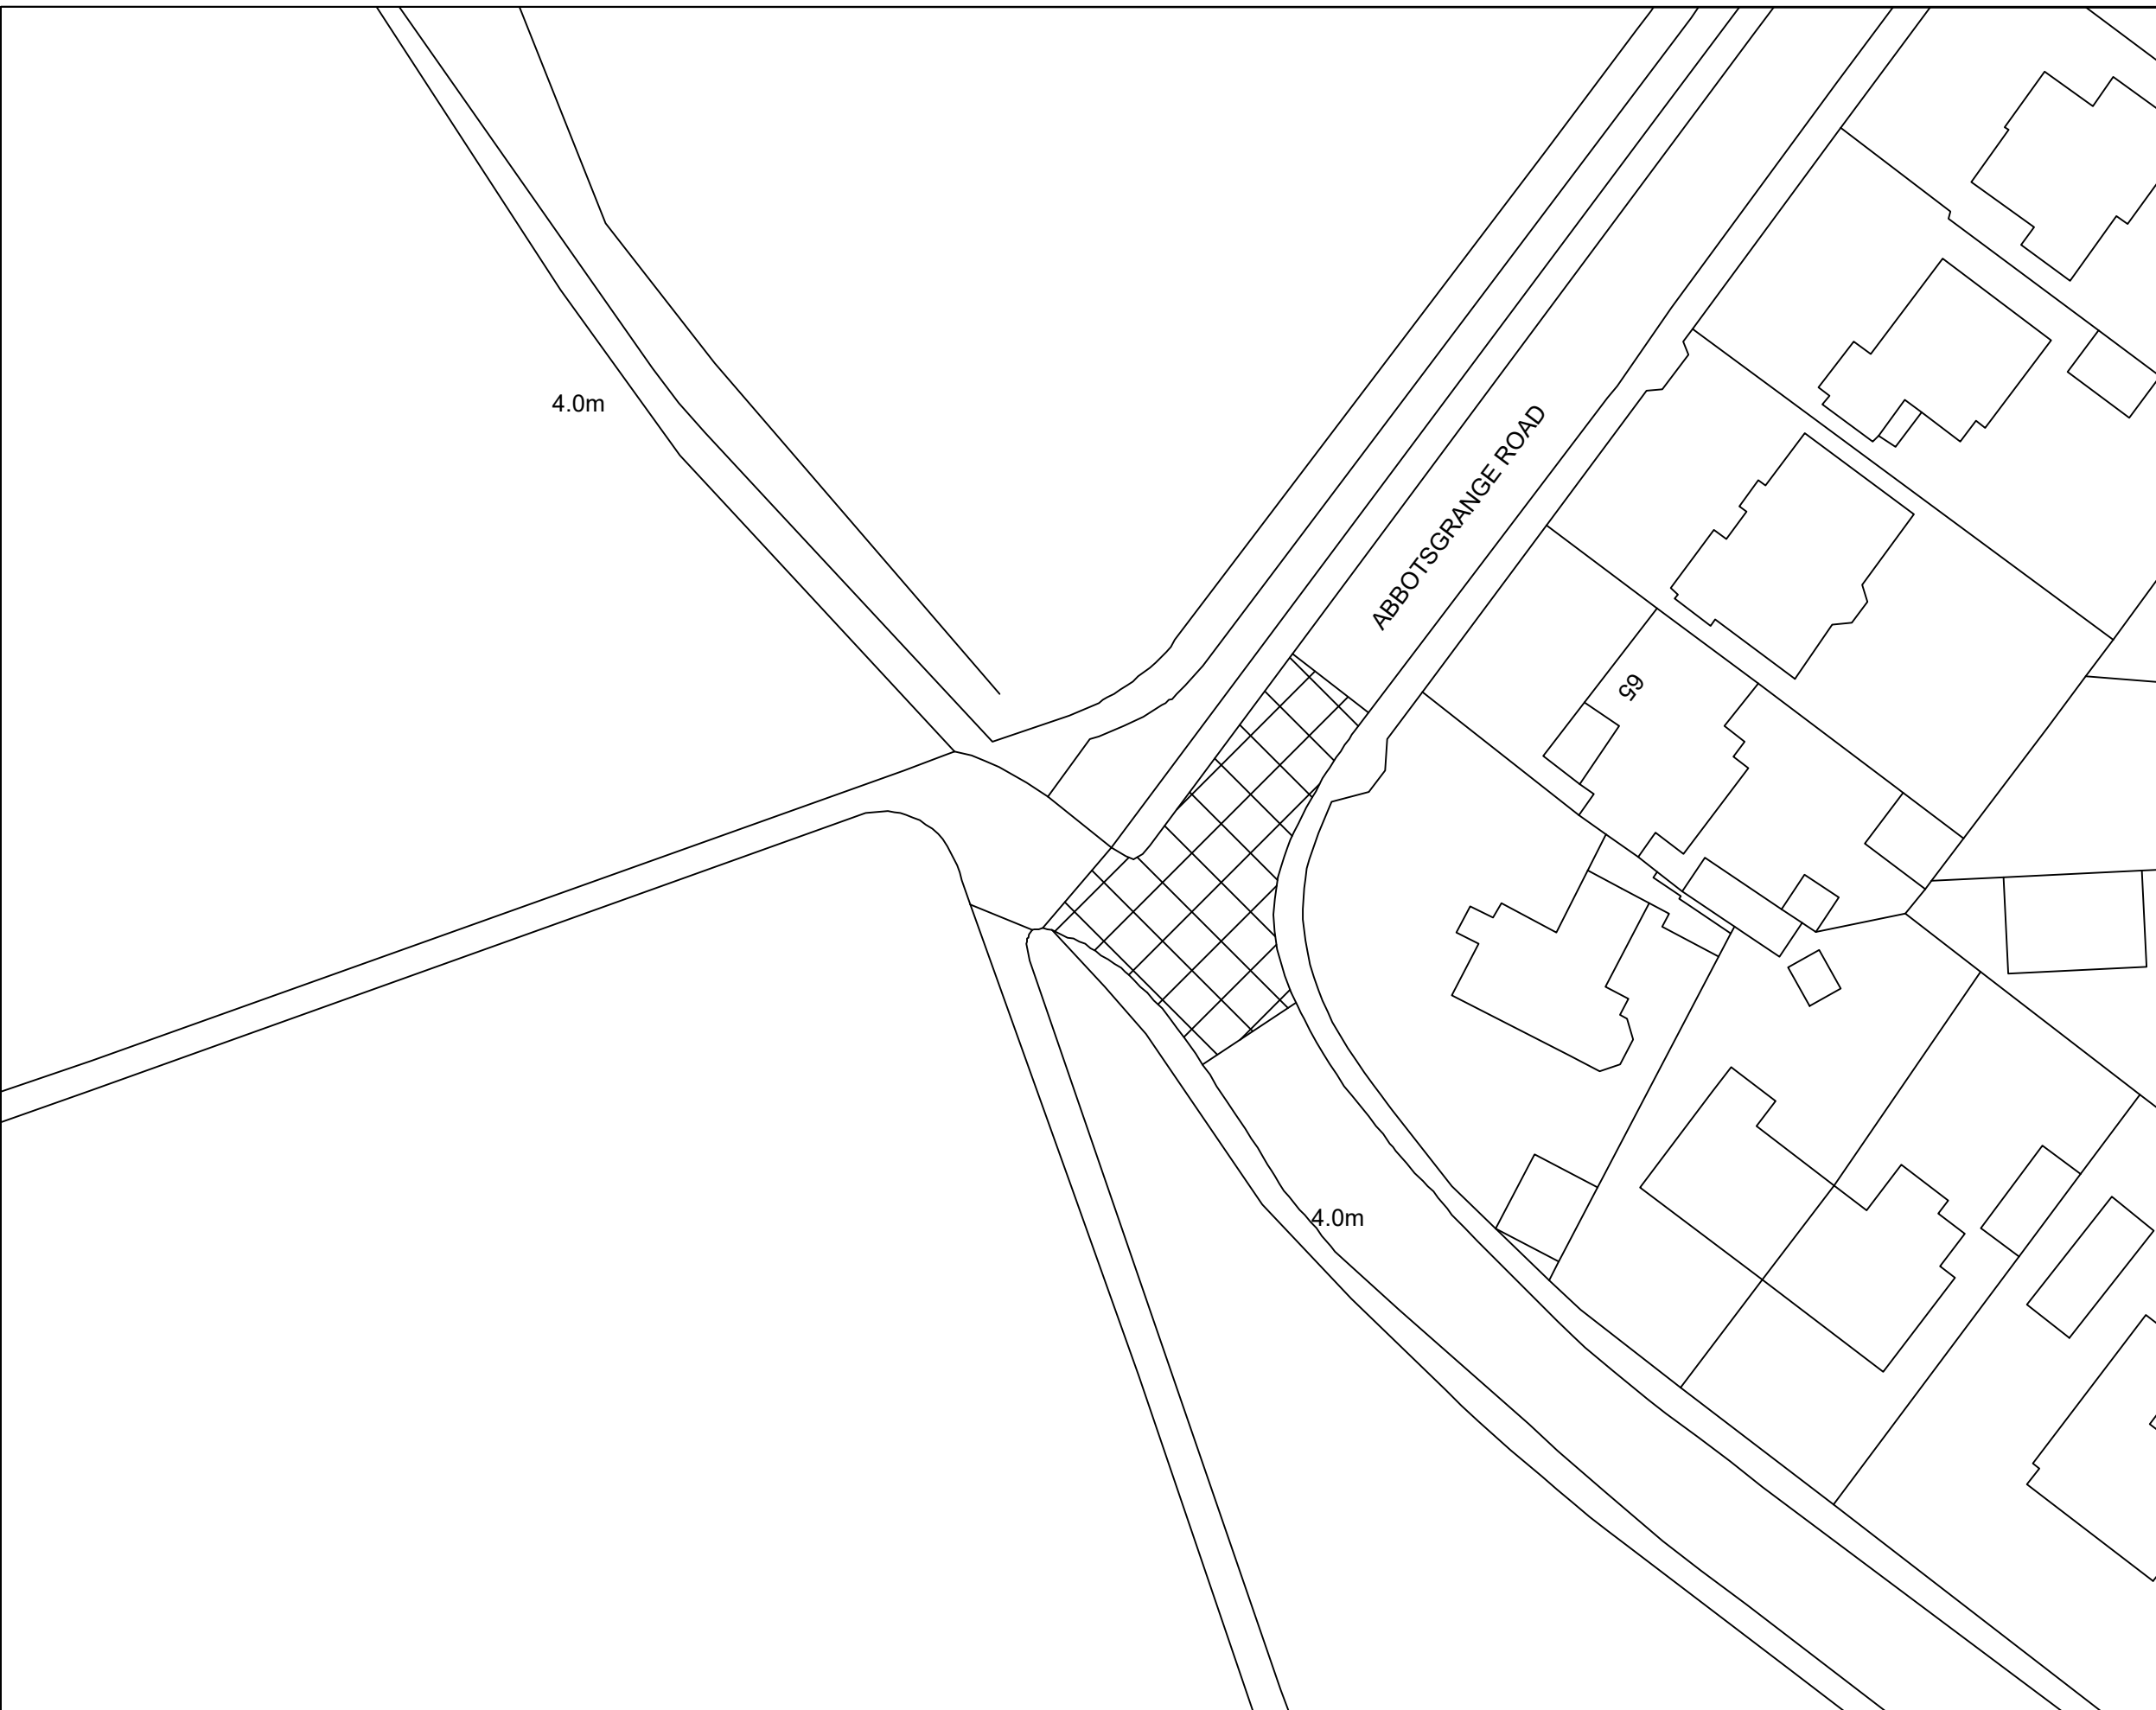

LEGEND
 No Waiting at Any Time

REVISIONS AND ISSUES

NO	DATE	BY	DETAILS

NOTE:
 1. NO DIMENSIONS TO BE SCALED FROM THIS DRAWING
 2. CONTRACTOR TO CHECK ALL SIZES ON SITE



Falkirk Council
 Place Services (Roads)
 Engineering Design
 Abbotsford House, David's Loan
 Falkirk FK2 7YZ
 Tel: 01324 504950 Fax: 01324 504850
 Director: Malcolm Bennis

PROJECT


The Falkirk Council (Abbotsgrange Road, Grangemouth)(Prohibition of Waiting)(TRO/22/009) Order 2022

DRAWING

Traffic Regulation Order

DRAWN GJ	DATE 02/05/22	SCALE 1:500@A3
CHECKED DS	DATE 02/05/22	Engineering Design Unit
APPROVED RS	DATE 02/05/22	

DRAWING NO.
TRO/22/009/01



Certificate No. FS 38865

©Crown copyright and database rights 2019 Ordnance Survey 100023384. You are permitted to use this data solely to enable you to respond to, or interact with, the organisation that provided you with the data. You are not permitted to copy, sub-licence, distribute or sell any of this data to third parties in any form.

PRESS NOTICE

FALKIRK COUNCIL

THE FALKIRK COUNCIL (ABBOTSGRANGE ROAD, GRANGEMOUTH) (PROHIBITION OF WAITING) (TRO/22/009) ORDER 20_

The Council proposes to make the above named Order under the Road Traffic Regulation Act 1984.

1. Full details may be inspected online at <http://www.tellmescotland.gov.uk/> or from Abbotsford House, Davids Loan, Falkirk by contacting adteam3.ds@falkirk.gov.uk
2. Objectors must state their grounds for objection in writing, to be received by 21/07/22 to: Head of Design, Roads and Transport, Abbotsford House, David's Loan, Falkirk, FK2 7YZ. Alternatively, objectors can e-mail objections to adteam3.ds@falkirk.gov.uk.
3. The general effect of the Order will be to prohibit waiting on Abbotsgrange Road, Grangemouth.

Acting Head of Roads Services and Engineering Design

Falkirk Council
Abbotsford House
Davids Loan
FALKIRK
FK2 7YZ