

## FALKIRK COUNCIL

### THE FALKIRK COUNCIL (ON-STREET PARKING SPACE FOR DISABLED PERSONS) (VARIOUS STREETS NO 6) ORDER 20\_\_

Falkirk Council in exercise of their powers under the Road Traffic Regulation Act 1984, as amended (hereinafter referred to as “the 1984 Act”), the Disabled Persons’ Parking Places (Scotland) Act 2009 and of all other enabling powers, and after consultation with the Chief Officer of Police in accordance with Part III of Schedule 9 of the 1984 Act, hereby make the following Order:-

1. This Order may be cited as “The Falkirk Council (On-Street Parking Space for Disabled Persons) (Various Streets No 6) Order 20\_\_” and shall come into operation on the \_\_ day of \_\_\_\_\_, Two Thousand and \_\_\_\_\_.
2. The Interpretation Act 1978 shall apply for the interpretation of this Order as it applies for the interpretation of an Act of Parliament.
3. The effect of this Order will be to designate the section of road described in the Schedule hereto as a parking space for disabled persons’ vehicles.
4. In this Order “disabled person’s vehicle” means a vehicle lawfully displaying, in the relevant position, a disabled person’s badge issued by a local authority in exercise of its powers under S21(1) of the Chronically Sick and Disabled Persons Act 1970.
5. Any person duly authorized by the Council may suspend the use of a parking space designated in this Order or any part thereof whenever he considers such suspension reasonably necessary:-
  - (a) for the purpose of facilitating the movement of traffic or promoting its safety;
  - (b) for the purpose of any building operation, demolition or excavation in or adjacent to the parking place or the maintenance, improvement or reconstruction of the parking place or the laying, erection, alteration, removal or repair in or adjacent to the parking place of any sewer or of any main, pipe or apparatus for the supply of gas, water or electricity or any telecommunication apparatus as defined in sub-paragraph 1(1) of Schedule 2 to the Telecommunications Act 1984, traffic sign, road marking or parking ticket machine;
  - (c) on any occasion on which it is likely by reason of some special attraction or procession that any street will be thronged or obstructed;
  - (d) for any other purpose which the Council may from time to time see fit and which has received their prior approval.
6. Any person suspending the use of a parking place designated in this Order or any part thereof in accordance with the provisions of Article 5 shall thereupon place or cause to be placed in or adjacent to any part of that parking place the use of which is suspended a traffic sign indicating that waiting by vehicles is prohibited.
7. No person shall cause or permit a vehicle to be left in any part of a parking place designated in this Order during such period as there is in or adjacent to that part of the parking place a traffic sign placed in pursuance of Article 6. Provided that nothing in this paragraph shall render it unlawful to cause or permit any vehicle being used for fire brigade, ambulance or police emergency purposes to be left or any other vehicle to be so left if that vehicle is left with the permission of the person suspending the use of the parking place or the part thereof in pursuance of Article 5 or of a police constable in uniform or of a traffic warden.

8. (a) Every vehicle left in a parking place designated in this Order shall stand wholly within the limits of that parking place.
- (b) if the length or width of a parking place designated in this Order precludes compliance with the provisions of paragraph (a) hereof, such a vehicle shall stand in such a manner that the distance between the said kerb or edge of carriageway and the nearest wheels of the vehicle is not more than 0.3 metres.

Dated this \_\_ day of \_\_\_\_\_, 20\_\_

---

**Acting Head of Roads Services and Engineering Design**

Falkirk Council  
Abbotsford House  
Davids Loan  
FALKIRK  
FK2 7YZ

## SCHEDULE

Anderson Crescent, Shieldhill TRO/DB/22/021	On the east side of Anderson Crescent from the projected south boundary line of 2 Anderson Crescent in a northerly direction for a distance of 6.6 metres or thereby.
Crownest Loan, Stenhousemuir TRO/DB/22/025	On the west side of Crownest Loan from a point 1 metre south of the projected north boundary line of 6 Crownest Loan in a southerly direction for a distance of 6.6 metres or thereby.
Victoria Road, Falkirk TRO/DB/22/027	On the east side of Victoria Road from the projected north building line of 56 Victoria Road in a southerly direction for a distance of 6.6 metres or thereby.
Hallglen Terrace, Glen Village TRO/DB/22/028	On the north side of Hallglen Terrace from a point 1 metre east of the projected west boundary line of 23 Hallglen Terrace in an easterly direction for a distance of 6.6 metres or thereby.
Thomson Place, Limerigg TRO/DB/22/029	On the north side of Thomson Place in the layby from a point 1 metre west of the projected east boundary line of 6 Thomson Place in a westerly direction for a distance of 3.6 metres or thereby.
Wallace Crescent, Brightons TRO/DB/22/030	On the west side of Wallace Crescent from a point 1 metre north of the projected north boundary line of 40 Wallace Crescent in a southerly direction for a distance of 6.6 metres or thereby.
Redbrae Avenue, Bo'ness TRO/DB/22/031	On the west side of Redbrae Avenue parking court from the projected north boundary line of 52 Redbrae Avenue in a southerly direction for a distance of 3.6 metres or thereby.
Cobblebrae Crescent, Falkirk TRO/DB/22/034	On the northeast side of Cobblebrae Crescent from the projected northwest boundary line of 18 Cobblebrae Crescent in a southeasterly direction for a distance of 6.6 metres or thereby.

The Tower Gardens, Bo'ness  
TRO/DB/22/036

On the southeast side of The Tower Gardens parking court from a point 2 metres southeast of the projected northwest building line of 11 The Tower Gardens in a northwesterly direction for a distance of 3.6 metres or thereby.

Abbotsford Street, Bainsford  
TRO/DB/22/037

On the east side of Abbotsford Street from the projected south building line of 154 Abbotsford Street in a northerly direction for a distance of 6.6 metres or thereby.

Rae Street, Stenhousemuir  
TRO/DB/22/038

On the east side of Rae Street from the projected north building line of 46 Rae Street in a southerly direction for a distance of 6.6 metres or thereby.

Union Road, Camelon  
TRO/DB/22/039

On the west side of Union Road from the projected north building line of 103 Union Road in a southerly direction for a distance of 6.6 metres or thereby.

Braes View, Denny  
TRO/DB/22/041

On the west side of Braes View from the projected north building line of 95 Braes View in a southerly direction for a distance of 6.6 metres or thereby.

Compton Road, Grangemouth  
TRO/DB/22/042

On the west side of Compton Road from the projected north boundary line of 12 Compton Road in a southerly direction for a distance of 6.6 metres or thereby.

Douglas Avenue, Brightons  
TRO/DB/22/043

On the east side of Douglas Avenue from the projected north building line of 64 Douglas Avenue in a northerly direction for a distance of 6.6 metres or thereby.

Ochiltree Terrace, Camelon  
TRO/DB/22/044

On the south side of Ochiltree Terrace from the projected west boundary line of 93 Ochiltree Terrace in an easterly direction for a distance of 6.6 metres or thereby.

South Lumley Street, Grangemouth  
TRO/DB/22/046

On the east side of South Lumley Street from a point 1 metre south of the projected north boundary line of 49 South Lumley Street in a southerly direction for a distance of 6.6 metres or thereby.

Woodburn Crescent, Bonnybridge  
TRO/DB/22/049

On the east side of Woodburn Crescent from a point 2 metres south of the projected north building line of 19 Woodburn Crescent in a southerly direction for a distance of 6.6 metres or thereby.

DRAFT

## FALKIRK COUNCIL

### THE FALKIRK COUNCIL (ON-STREET PARKING SPACE FOR DISABLED PERSONS) (VARIOUS STREETS NO 6) ORDER 20\_\_


#### Statement of Reasons for Making the Order

The parking spaces are required for the use of persons who hold a current disabled person's badge and who meet the requirements contained in the Disabled Persons' Parking Places (Scotland) Act 2009.

---

#### **Acting Head of Roads Services and Engineering Design**

Falkirk Council  
Abbotsford House  
Davids Loan  
FALKIRK  
FK2 7YZ

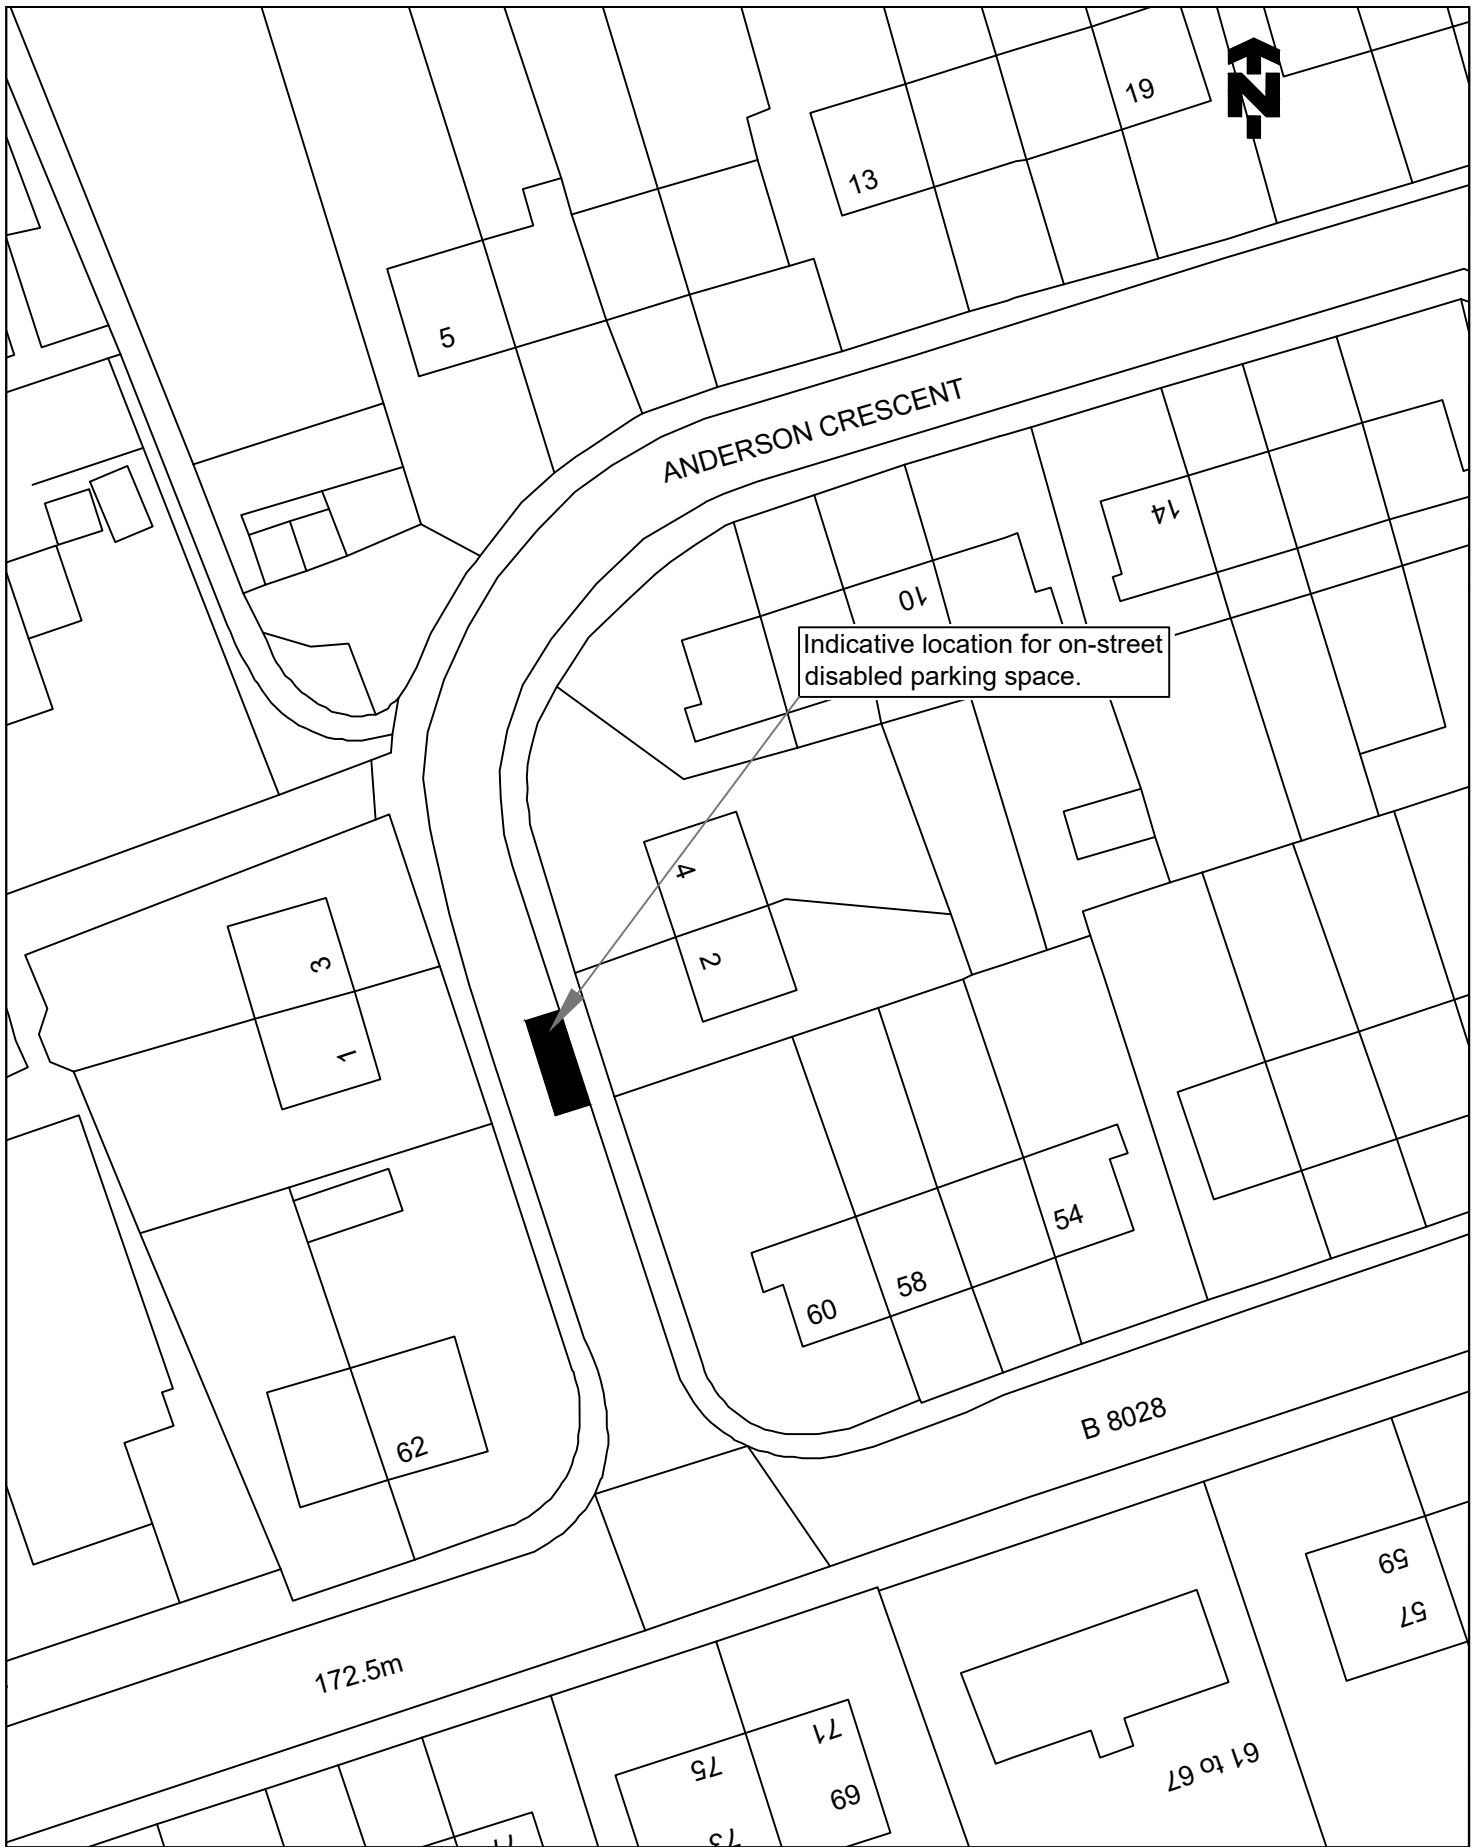

© Crown copyright and database rights 2021 Ordnance Survey 100023384. You are permitted to use this data solely to enable you to respond to, or interact with, the organisation that provided you with the data. You are not permitted to copy, sub-licence, distribute or sell any of this data to third parties in any form.

**TITLE OF ORDER**

THE FALKIRK COUNCIL (ON-STREET PARKING SPACE FOR DISABLED PERSONS) (VARIOUS STREETS NO 5) ORDER 2022

**LOCATION**

ANDERSON CRESCENT, SHIELDHILL



**Falkirk Council**  
 Development Services (Roads)  
 Engineering Design  
 Abbotsford House, David's Loan  
 Falkirk FK2 7YZ  
 Tel: 01324 504950 Fax: 01324 504850  
 Acting Director: Douglas Duff

SCALE

1:500@A4

DRAWN

GJ

DATE

25/03/22

CHECKED

DG

DATE

25/03/22

APPROVED

RS


DATE

25/03/22



DRAWING NO.

**TRO/DB/22/021/001**

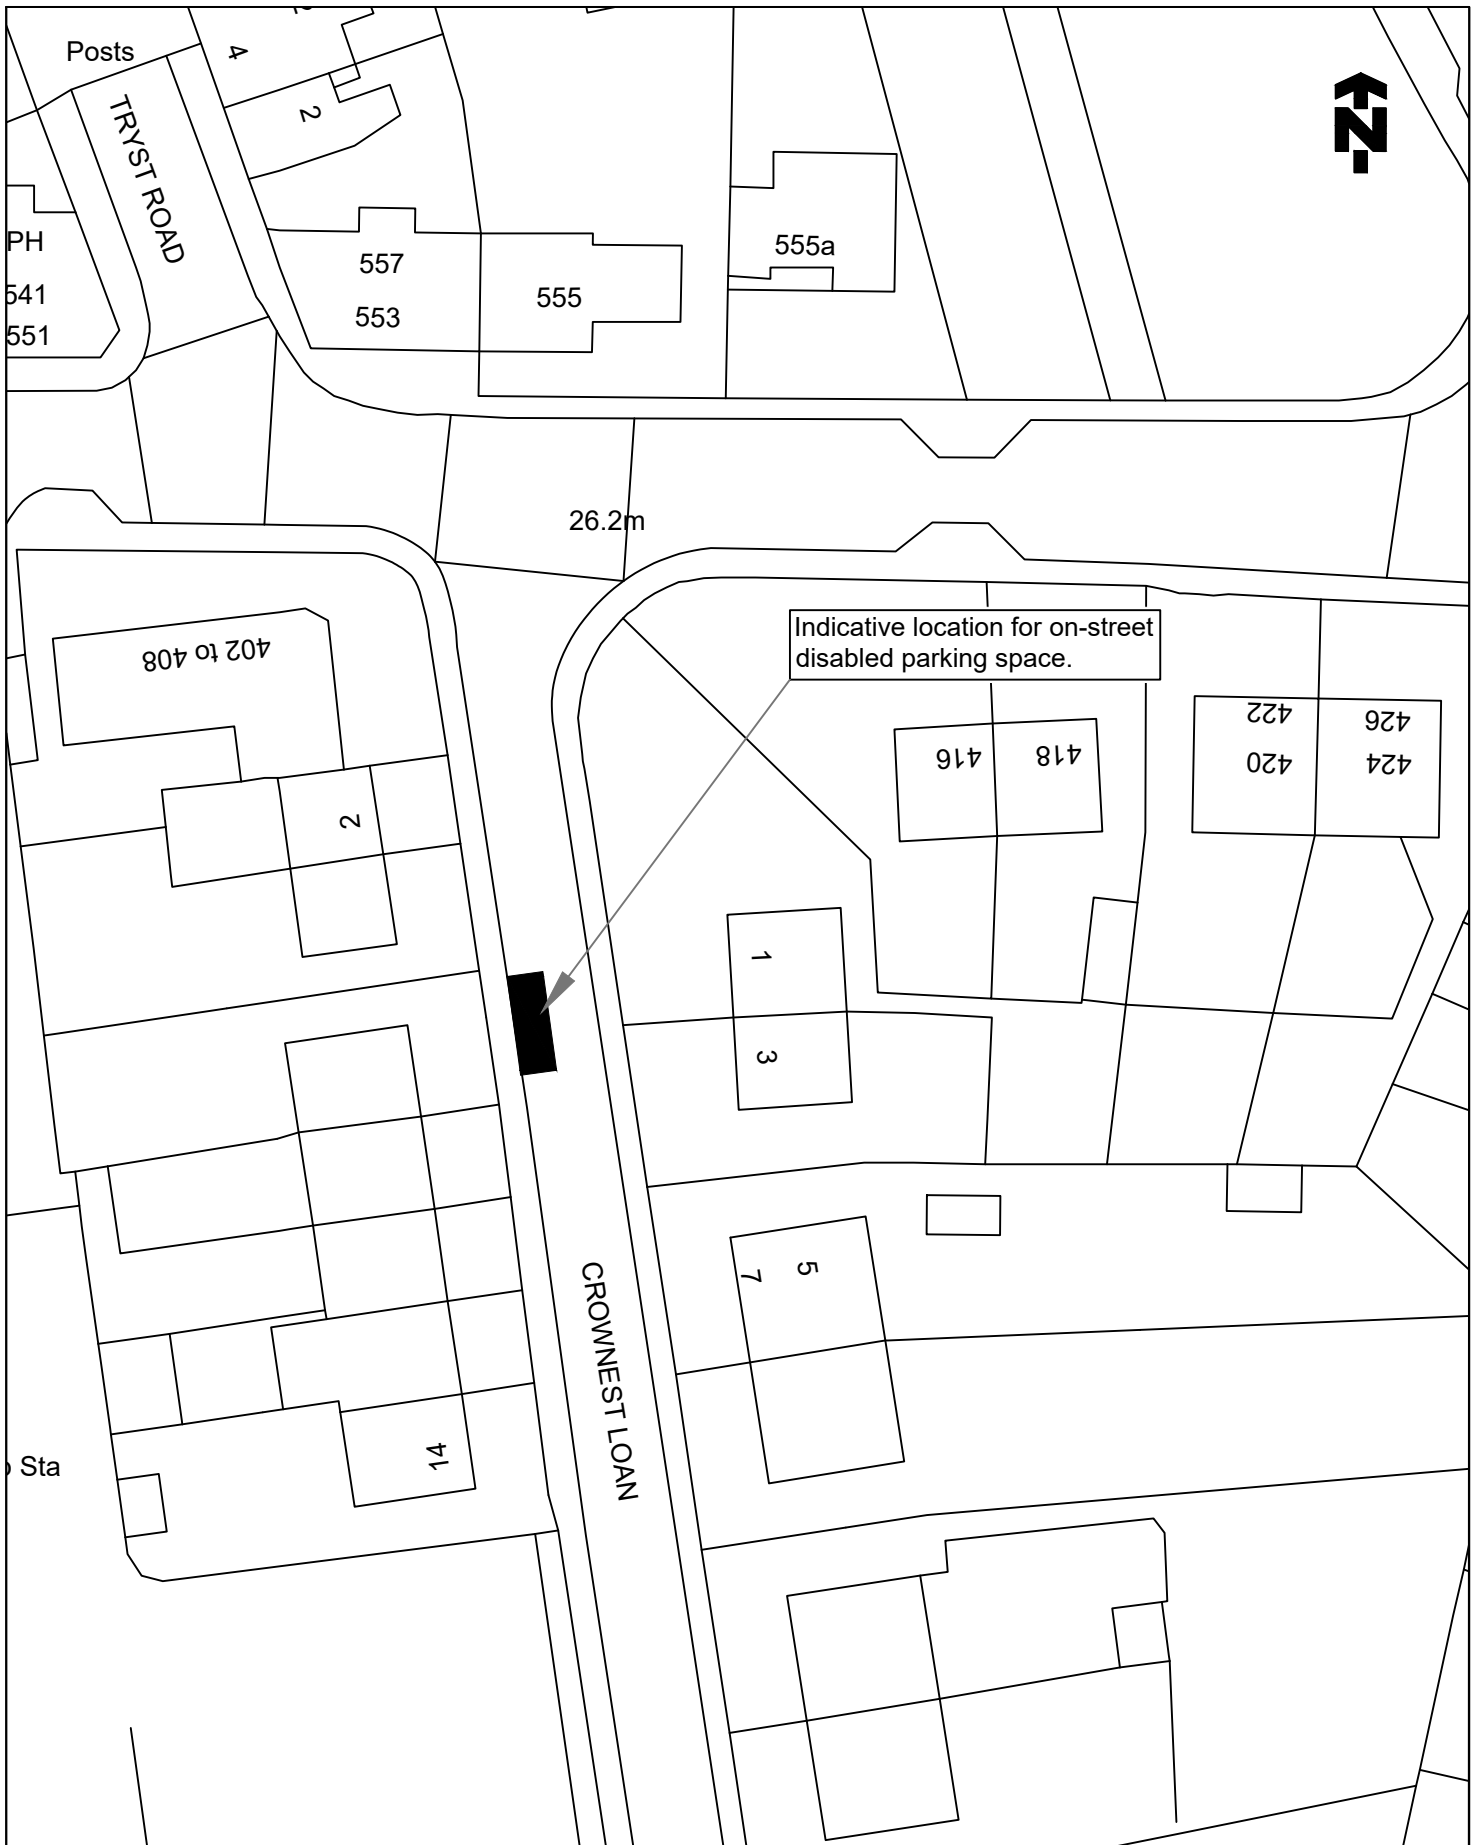

©Crown copyright and database rights 2021 Ordnance Survey 100023384. You are permitted to use this data solely to enable you to respond to, or interact with, the organisation that provided you with the data. You are not permitted to copy, sub-licence, distribute or sell any of this data to third parties in any form.

**TITLE OF ORDER**

THE FALKIRK COUNCIL (ON-STREET PARKING SPACE FOR DISABLED PERSONS) (VARIOUS STREETS NO 5) ORDER 2022

**LOCATION**

CROWNEST LOAN, STENHOUSEMUIR



**Falkirk Council**  
Development Services (Roads)  
Engineering Design  
Abbotsford House, David's Loan  
Falkirk FK2 7YZ  
Tel: 01324 504950 Fax: 01324 504850  
Acting Director: Douglas Duff

SCALE  
1:500@A4

DRAWN  
GJ  
DATE  
30/03/22

CHECKED  
DG  
DATE  
30/03/22


APPROVED  
RS  
DATE  
30/03/22



DRAWING NO.

**TRO/DB/22/025/001**



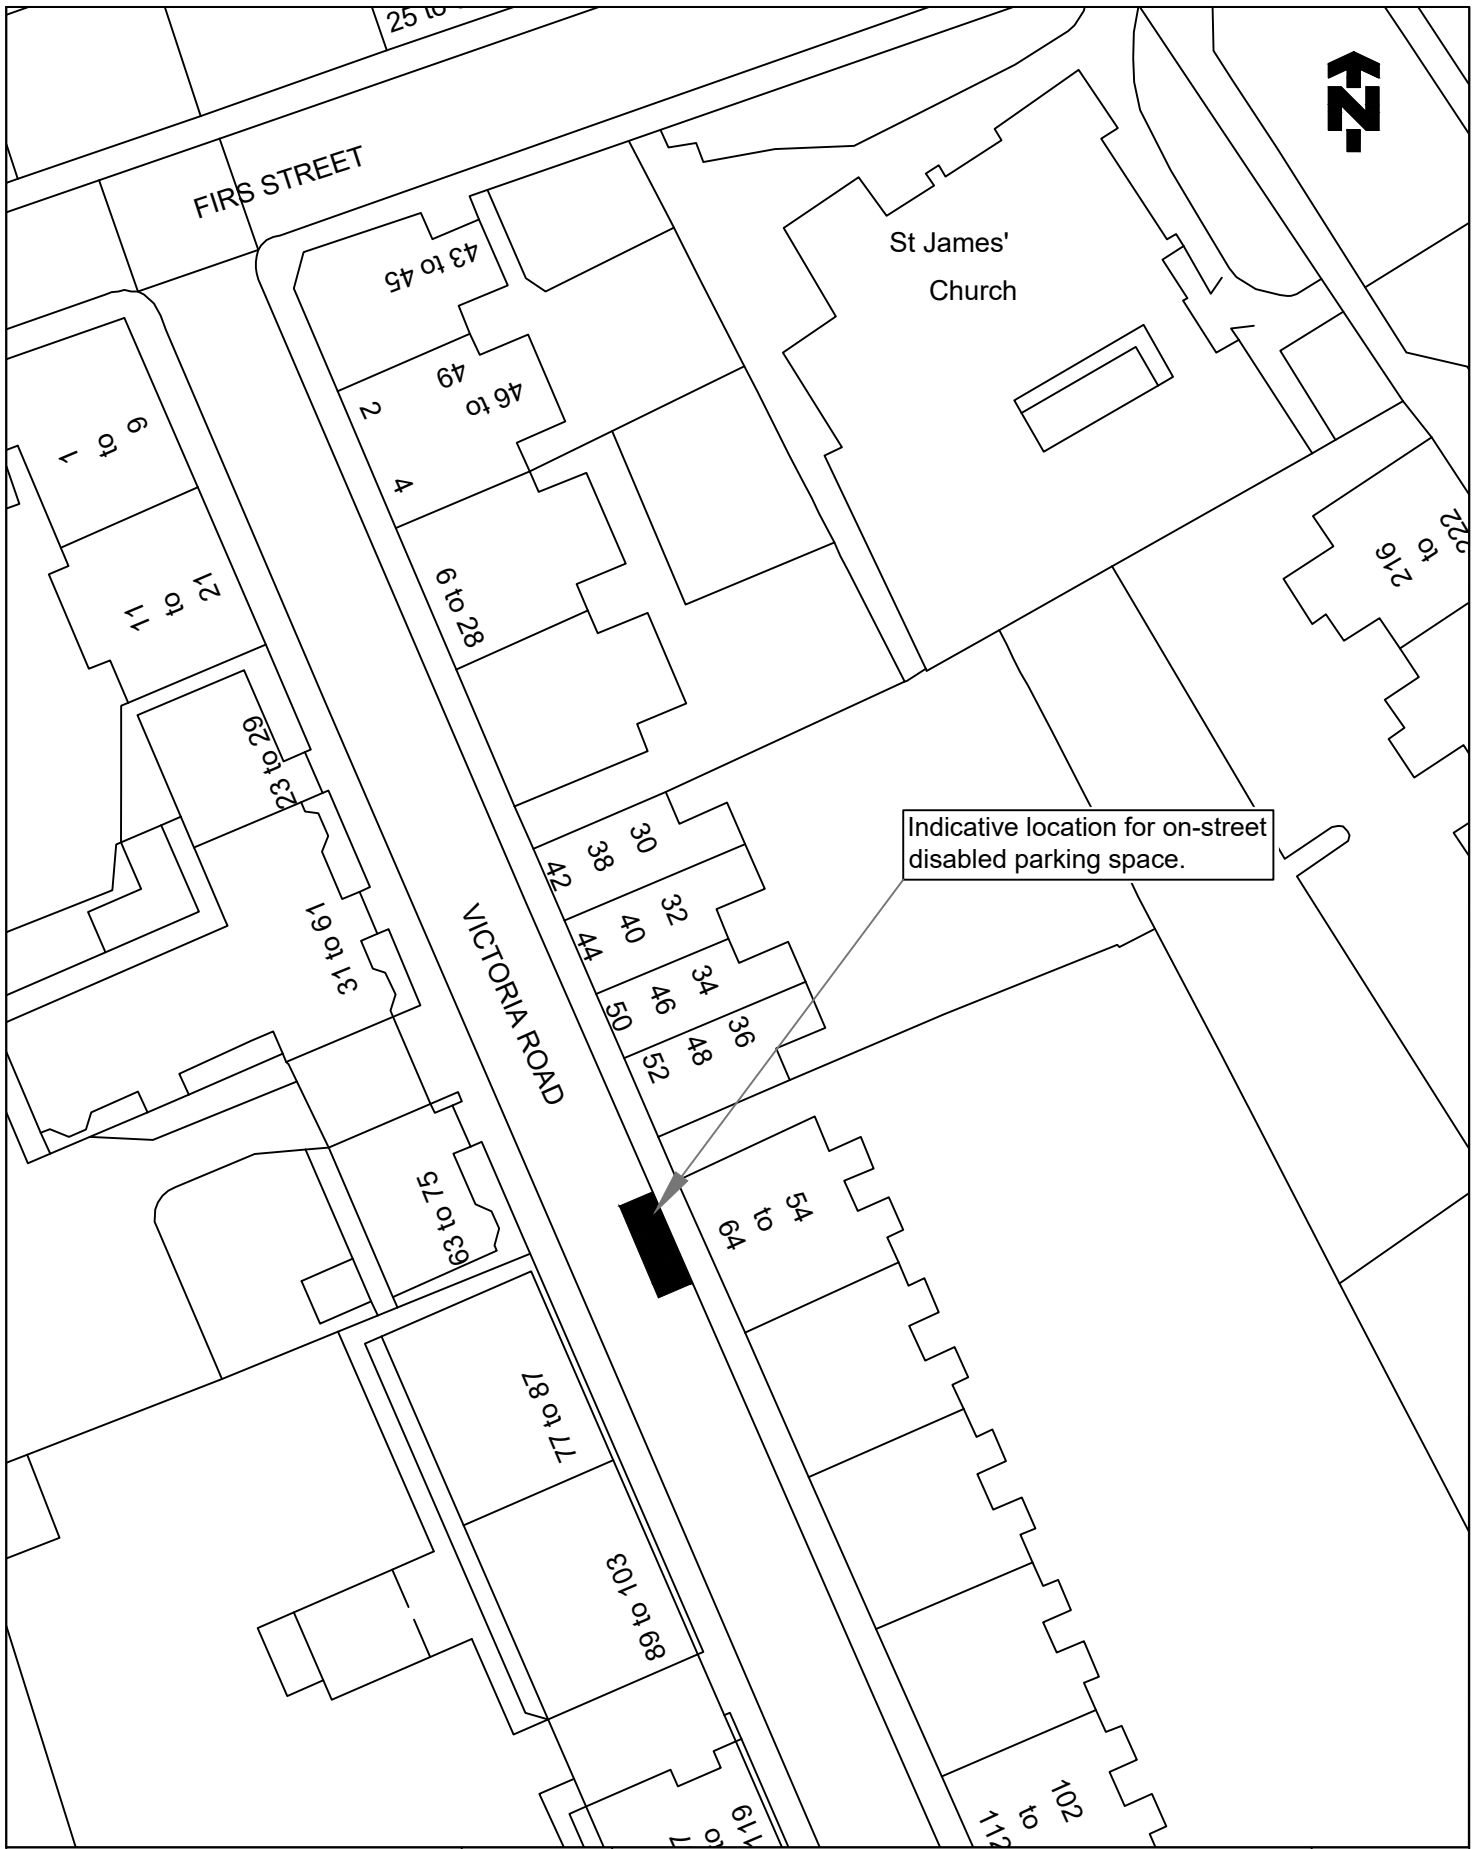

St James'  
Church

Indicative location for on-street  
disabled parking space.

©Crown copyright and database rights 2021  
Ordnance Survey 100023384. You are  
permitted to use this data solely to enable  
you to respond to, or interact with, the  
organisation that provided you with the data.  
You are not permitted to copy, sub-licence,  
distribute or sell any of this data to third  
parties in any form.

**TITLE OF ORDER**

THE FALKIRK COUNCIL (ON-STREET PARKING SPACE FOR  
DISABLED PERSONS) (VARIOUS STREETS NO 6) ORDER 2022

**LOCATION**

VICTORIA ROAD, FALKIRK



**Falkirk Council**  
Development Services (Roads)  
Engineering Design  
Abbotsford House, David's Loan  
Falkirk FK2 7YZ  
Tel: 01324 504950 Fax: 01324 504850  
Acting Director: Douglas Duff

SCALE  
1:500@A4


DRAWN  
GJ  
DATE  
20/04/22

CHECKED  
DG  
DATE  
20/04/22

APPROVED  
RS  
DATE  
20/04/22



DRAWING NO.  
**TRO/DB/22/027/001**

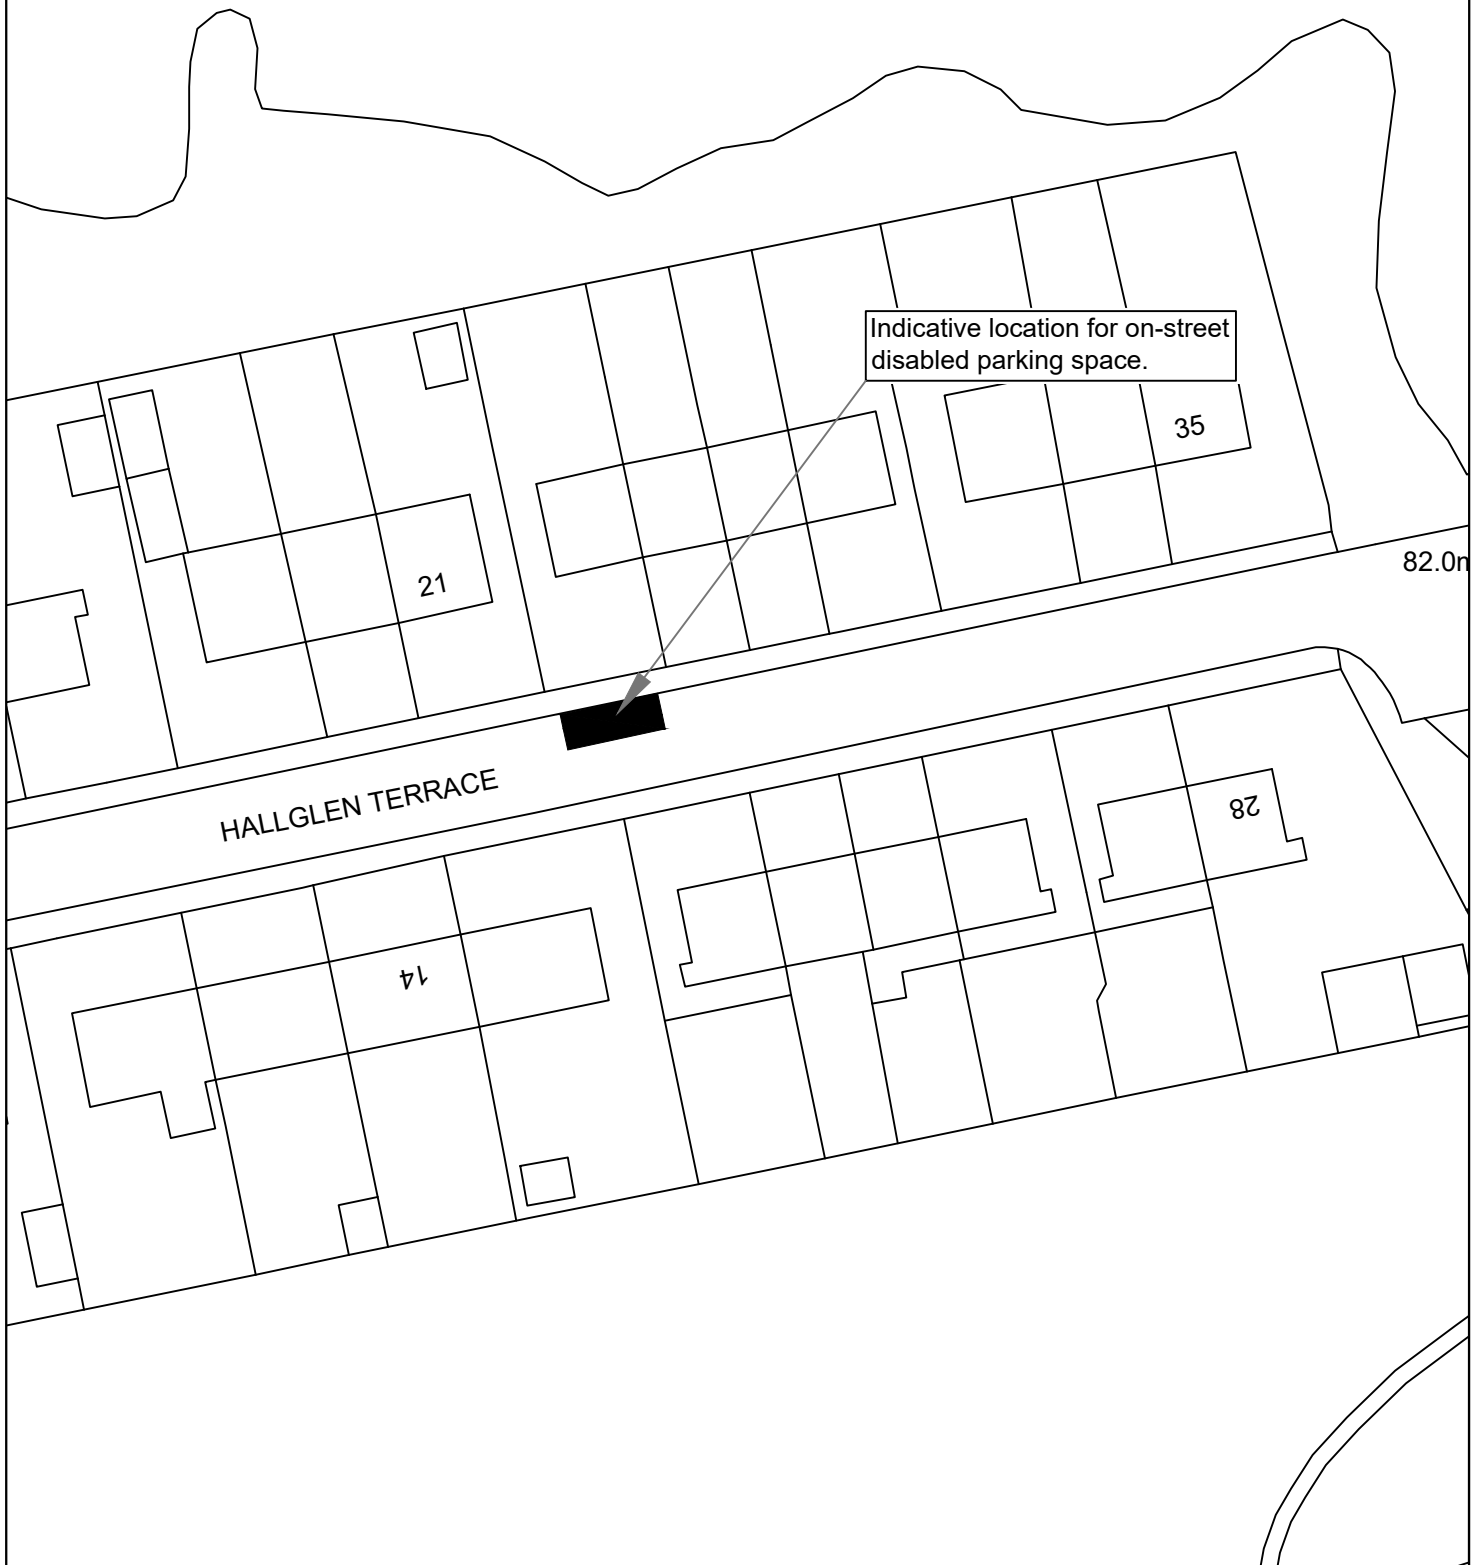

©Crown copyright and database rights 2021 Ordnance Survey 100023384. You are permitted to use this data solely to enable you to respond to, or interact with, the organisation that provided you with the data. You are not permitted to copy, sub-licence, distribute or sell any of this data to third parties in any form.

**TITLE OF ORDER**

THE FALKIRK COUNCIL (ON-STREET PARKING SPACE FOR DISABLED PERSONS) (VARIOUS STREETS NO 5) ORDER 2022

**LOCATION**

HALLGLEN TERRACE, GLEN VILLAGE



**Falkirk Council**  
Development Services (Roads)  
Engineering Design  
Abbotsford House, David's Loan  
Falkirk FK2 7YZ  
Tel: 01324 504950 Fax: 01324 504850  
Acting Director: Douglas Duff

SCALE  
1:500@A4

DRAWN  
GJ  
DATE  
07/04/22

CHECKED  
DG  
DATE  
07/04/22

APPROVED  
RS  
DATE  
07/04/22



DRAWING NO.

**TRO/DB/22/028/001**



198.3m

Shieldaig

Indicative location for on-street disabled parking space.

1 to 4

8

5

8

THOMSON PLACE

SLAMANNAN ROAD

Knockhespie

Community

Centre

Pineview

©Crown copyright and database rights 2021 Ordnance Survey 100023384. You are permitted to use this data solely to enable you to respond to, or interact with, the organisation that provided you with the data. You are not permitted to copy, sub-licence, distribute or sell any of this data to third parties in any form.

TITLE OF ORDER

THE FALKIRK COUNCIL (ON-STREET PARKING SPACE FOR DISABLED PERSONS) (VARIOUS STREETS NO 5) ORDER 2022

LOCATION

THOMSON PLACE, LIMERIGG



**Falkirk Council**  
Development Services (Roads)  
Engineering Design  
Abbotsford House, David's Loan  
Falkirk FK2 7YZ  
Tel: 01324 504950 Fax: 01324 504850  
Acting Director: Douglas Duff

SCALE  
1:500@A4

DRAWN  
GJ  
DATE  
07/04/22


CHECKED  
DG  
DATE  
07/04/22

APPROVED  
RS  
DATE  
07/04/22



DRAWING NO.

TRO/DB/22/029/001

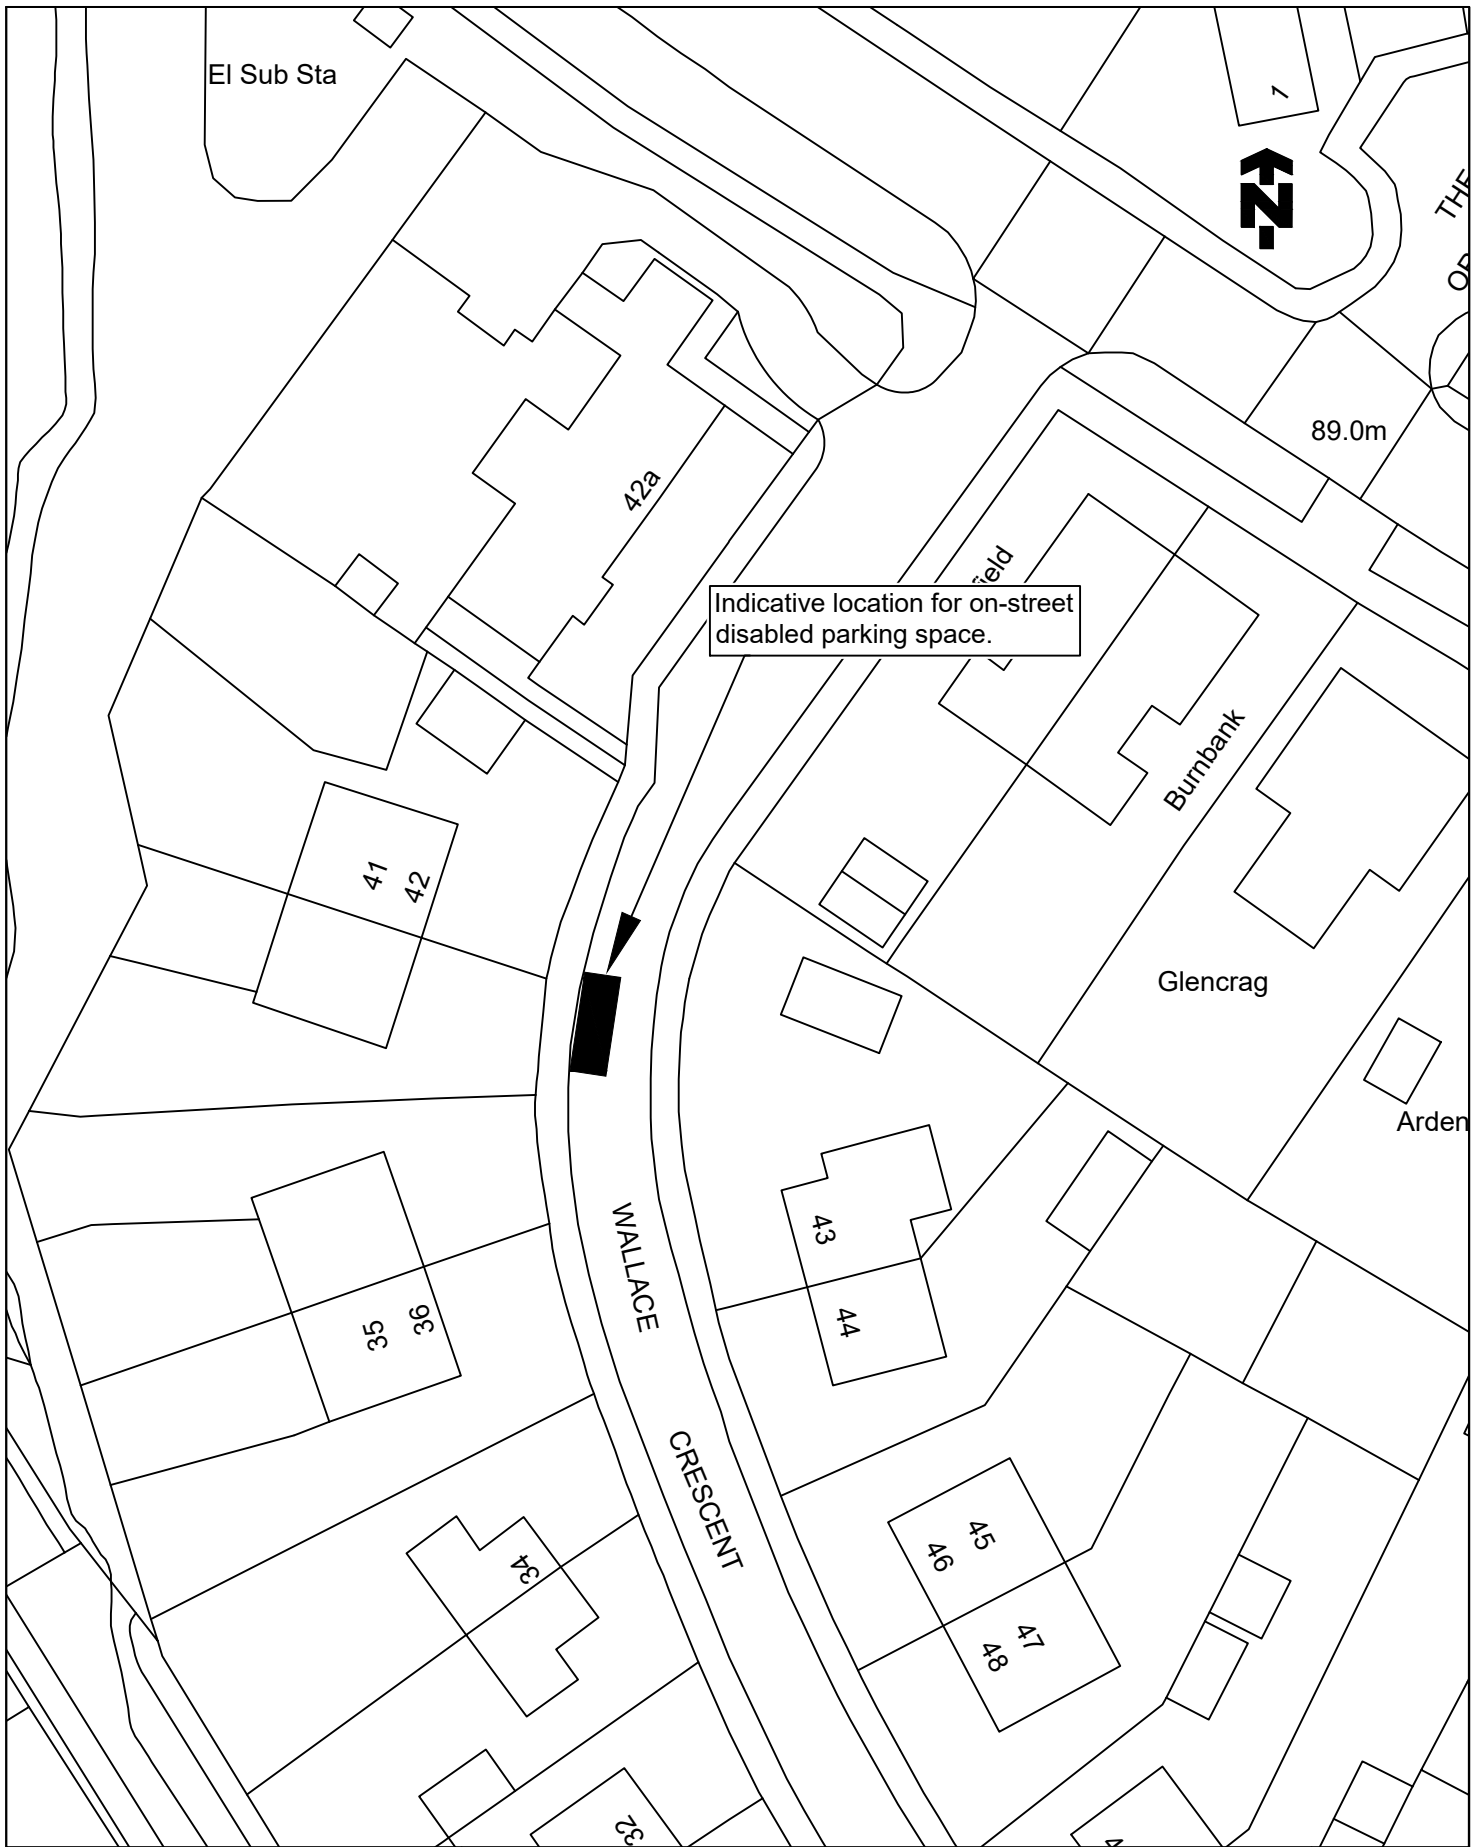

Indicative location for on-street disabled parking space.

©Crown copyright and database rights 2021 Ordnance Survey 100023384. You are permitted to use this data solely to enable you to respond to, or interact with, the organisation that provided you with the data. You are not permitted to copy, sub-licence, distribute or sell any of this data to third parties in any form.

TITLE OF ORDER

THE FALKIRK COUNCIL (ON-STREET PARKING SPACE FOR DISABLED PERSONS) (VARIOUS STREETS NO 5) ORDER 2022

LOCATION

WALLACE CRESCENT, BRIGHTONS



**Falkirk Council**  
 Development Services (Roads)  
 Engineering Design  
 Abbotsford House, David's Loan  
 Falkirk FK2 7YZ  
 Tel: 01324 504950 Fax: 01324 504850  
 Acting Director: Douglas Duff

SCALE  
 1:500@A4


DRAWN  
 GJ  
 DATE  
 13/04/22

CHECKED  
 DG  
 DATE  
 13/04/22

APPROVED  
 RS  
 DATE  
 13/04/22



DRAWING NO.  
**TRO/DB/22/030/001**

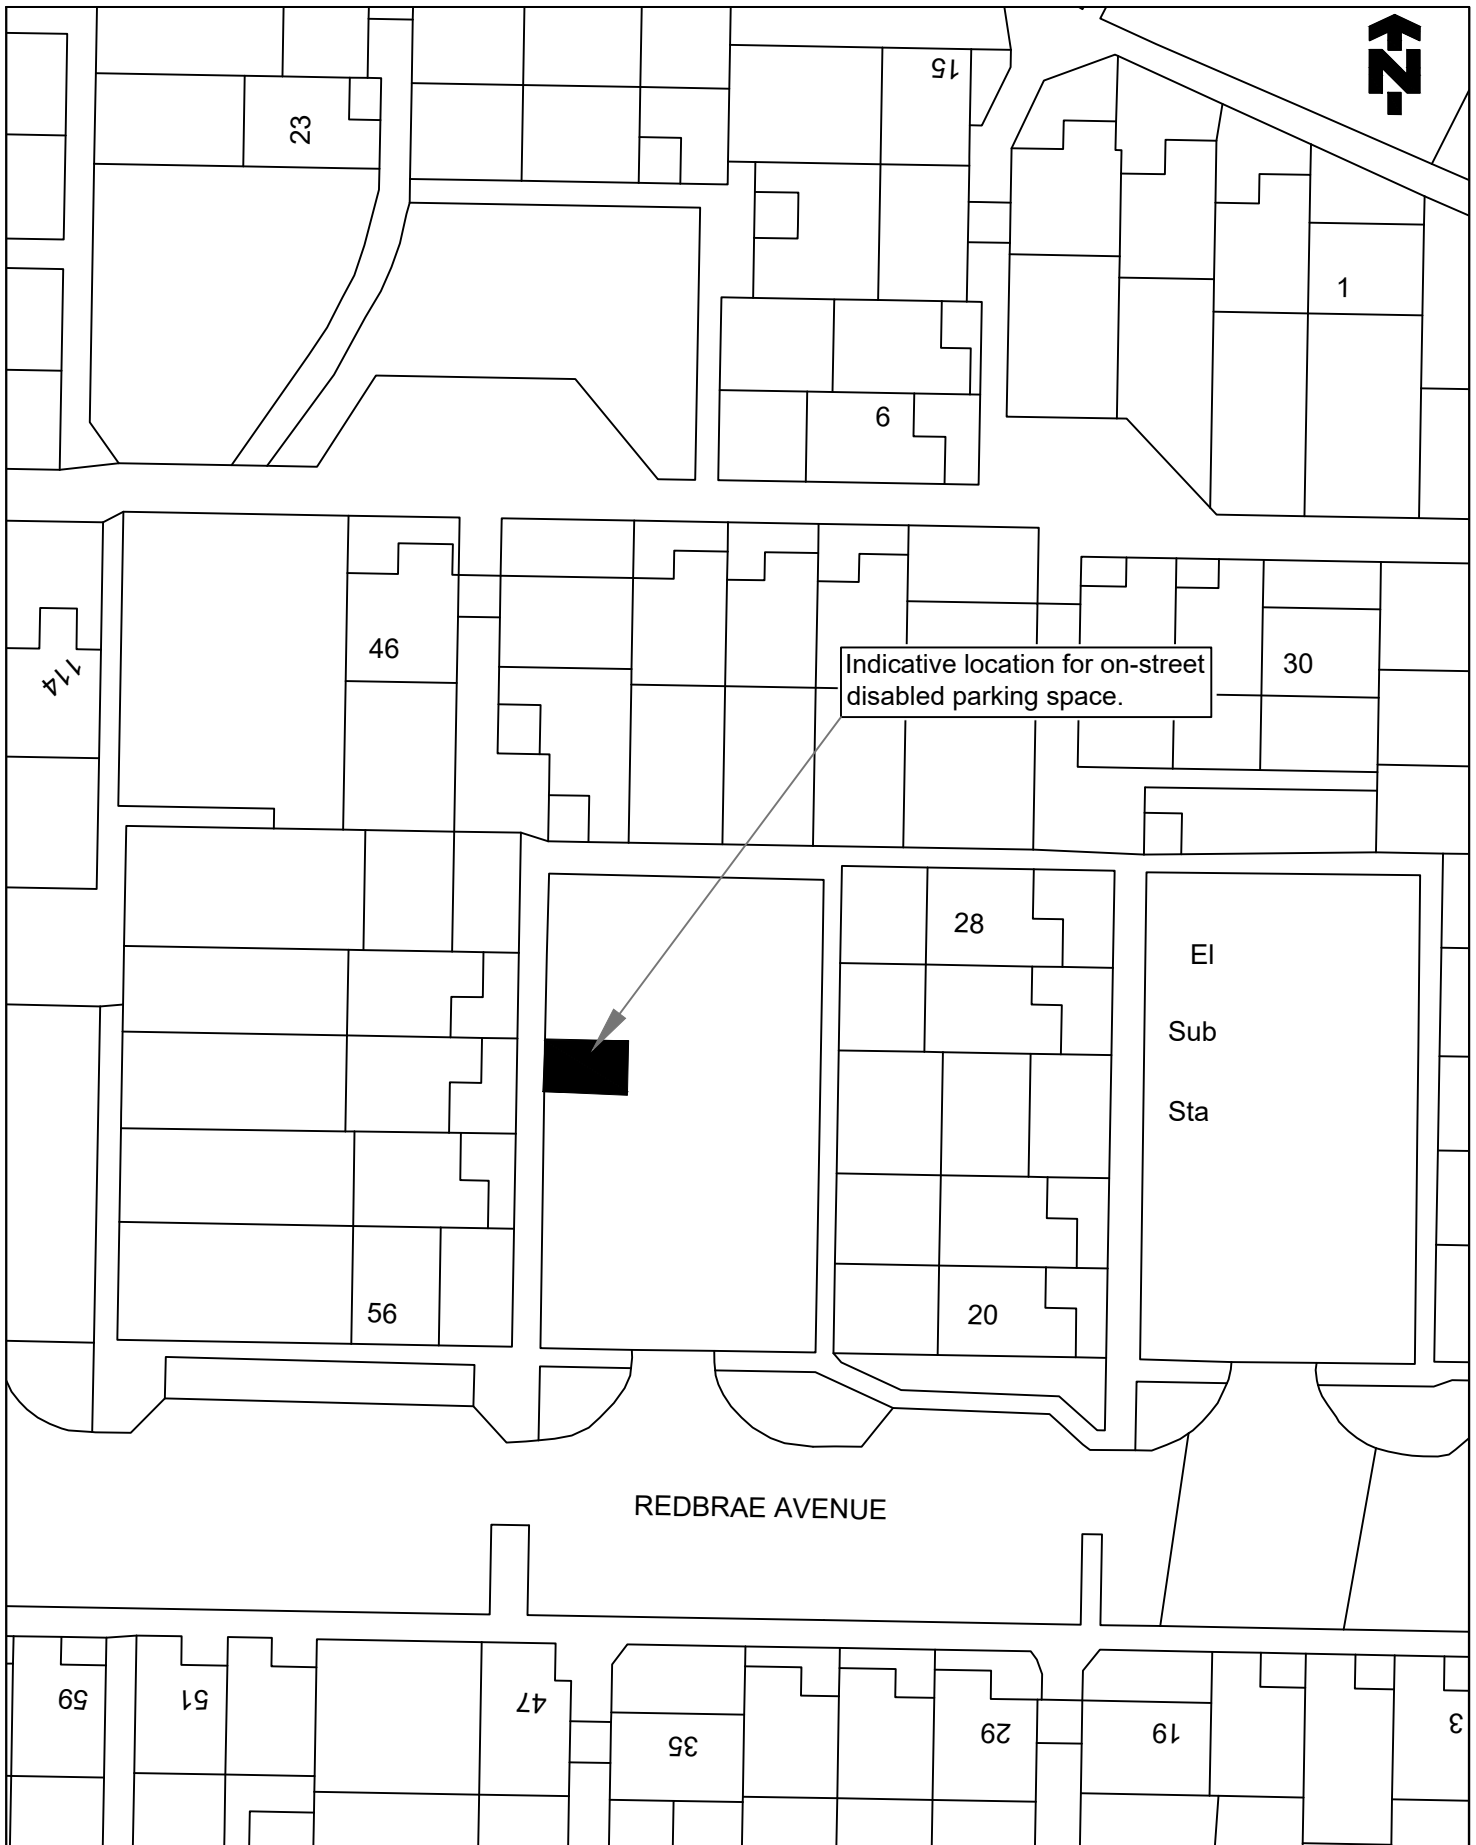

©Crown copyright and database rights 2021 Ordnance Survey 100023384. You are permitted to use this data solely to enable you to respond to, or interact with, the organisation that provided you with the data. You are not permitted to copy, sub-licence, distribute or sell any of this data to third parties in any form.

**TITLE OF ORDER**

THE FALKIRK COUNCIL (ON-STREET PARKING SPACE FOR DISABLED PERSONS) (VARIOUS STREETS NO 6) ORDER 2022

**LOCATION**

REDBRAE AVENUE, BO'NESS



**Falkirk Council**  
 Development Services (Roads)  
 Engineering Design  
 Abbotsford House, David's Loan  
 Falkirk FK2 7YZ  
 Tel: 01324 504950 Fax: 01324 504850  
 Acting Director: Douglas Duff

SCALE  
 1:500@A4

DRAWN  
 GJ  
 DATE  
 14/04/22

CHECKED  
 DG  
 DATE  
 14/04/22

APPROVED  
 RS  
 DATE  
 14/04/22



DRAWING NO.

**TRO/DB/22/031/001**



Issues

34  
6

30  
32

28

26

Indicative location for on-street disabled parking space.

COBBLEBRAE CRESCENT

8.8m

22  
24

18  
20

19

16

14

9

10  
12

8

31

29

25  
27

©Crown copyright and database rights 2021 Ordnance Survey 100023384. You are permitted to use this data solely to enable you to respond to, or interact with, the organisation that provided you with the data. You are not permitted to copy, sub-licence, distribute or sell any of this data to third parties in any form.

TITLE OF ORDER

THE FALKIRK COUNCIL (ON-STREET PARKING SPACE FOR DISABLED PERSONS) (VARIOUS STREETS NO 6) ORDER 2022

LOCATION

COBBLEBRAE CRESCENT, FALKIRK



**Falkirk Council**  
Development Services (Roads)  
Engineering Design  
Abbotsford House, David's Loan  
Falkirk FK2 7YZ  
Tel: 01324 504950 Fax: 01324 504850  
Acting Director: Douglas Duff

SCALE  
1:500@A4

DRAWN  
GJ  
DATE  
21/04/22


CHECKED  
DG  
DATE  
21/04/22

APPROVED  
RS  
DATE  
21/04/22



DRAWING NO.

**TRO/DB/22/034/001**

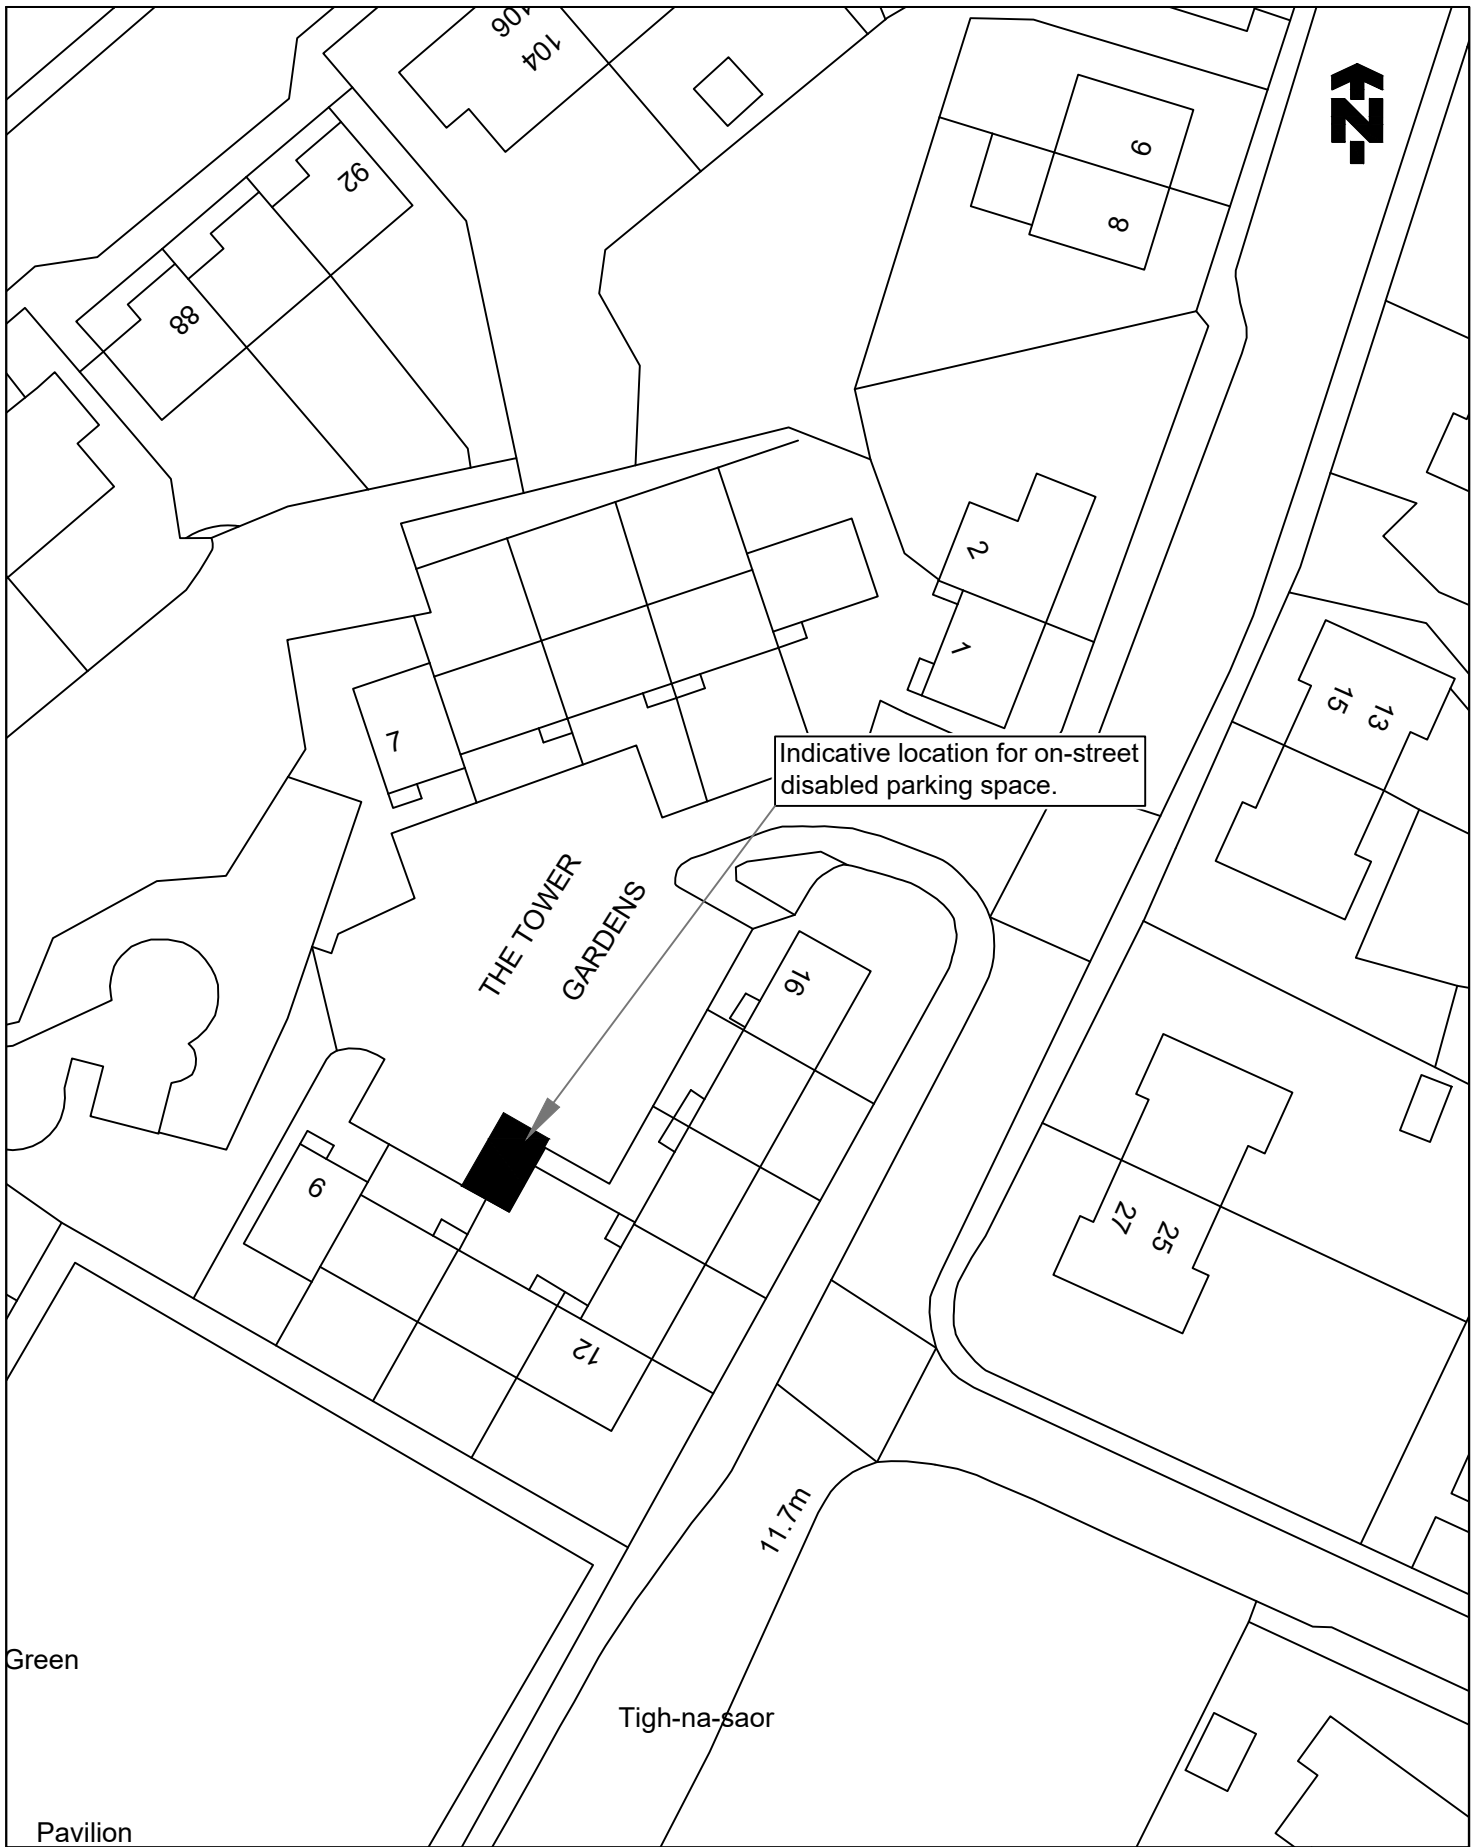

Indicative location for on-street disabled parking space.

THE TOWER GARDENS

Green

Pavilion

Tigh-na-saor

11.7m

© Crown copyright and database rights 2021 Ordnance Survey 100023384. You are permitted to use this data solely to enable you to respond to, or interact with, the organisation that provided you with the data. You are not permitted to copy, sub-licence, distribute or sell any of this data to third parties in any form.

TITLE OF ORDER

THE FALKIRK COUNCIL (ON-STREET PARKING SPACE FOR DISABLED PERSONS) (VARIOUS STREETS NO 6) ORDER 2022

LOCATION

THE TOWER GARDENS, BO'NESS



**Falkirk Council**  
Development Services (Roads)  
Engineering Design  
Abbotsford House, David's Loan  
Falkirk FK2 7YZ  
Tel: 01324 504950 Fax: 01324 504850  
Acting Director: Douglas Duff

SCALE  
1:500@A4


DRAWN  
GJ  
DATE  
10/05/22

CHECKED  
DG  
DATE  
10/05/22

APPROVED  
RS  
DATE  
10/05/22



DRAWING NO.  
**TRO/DB/22/036/001**

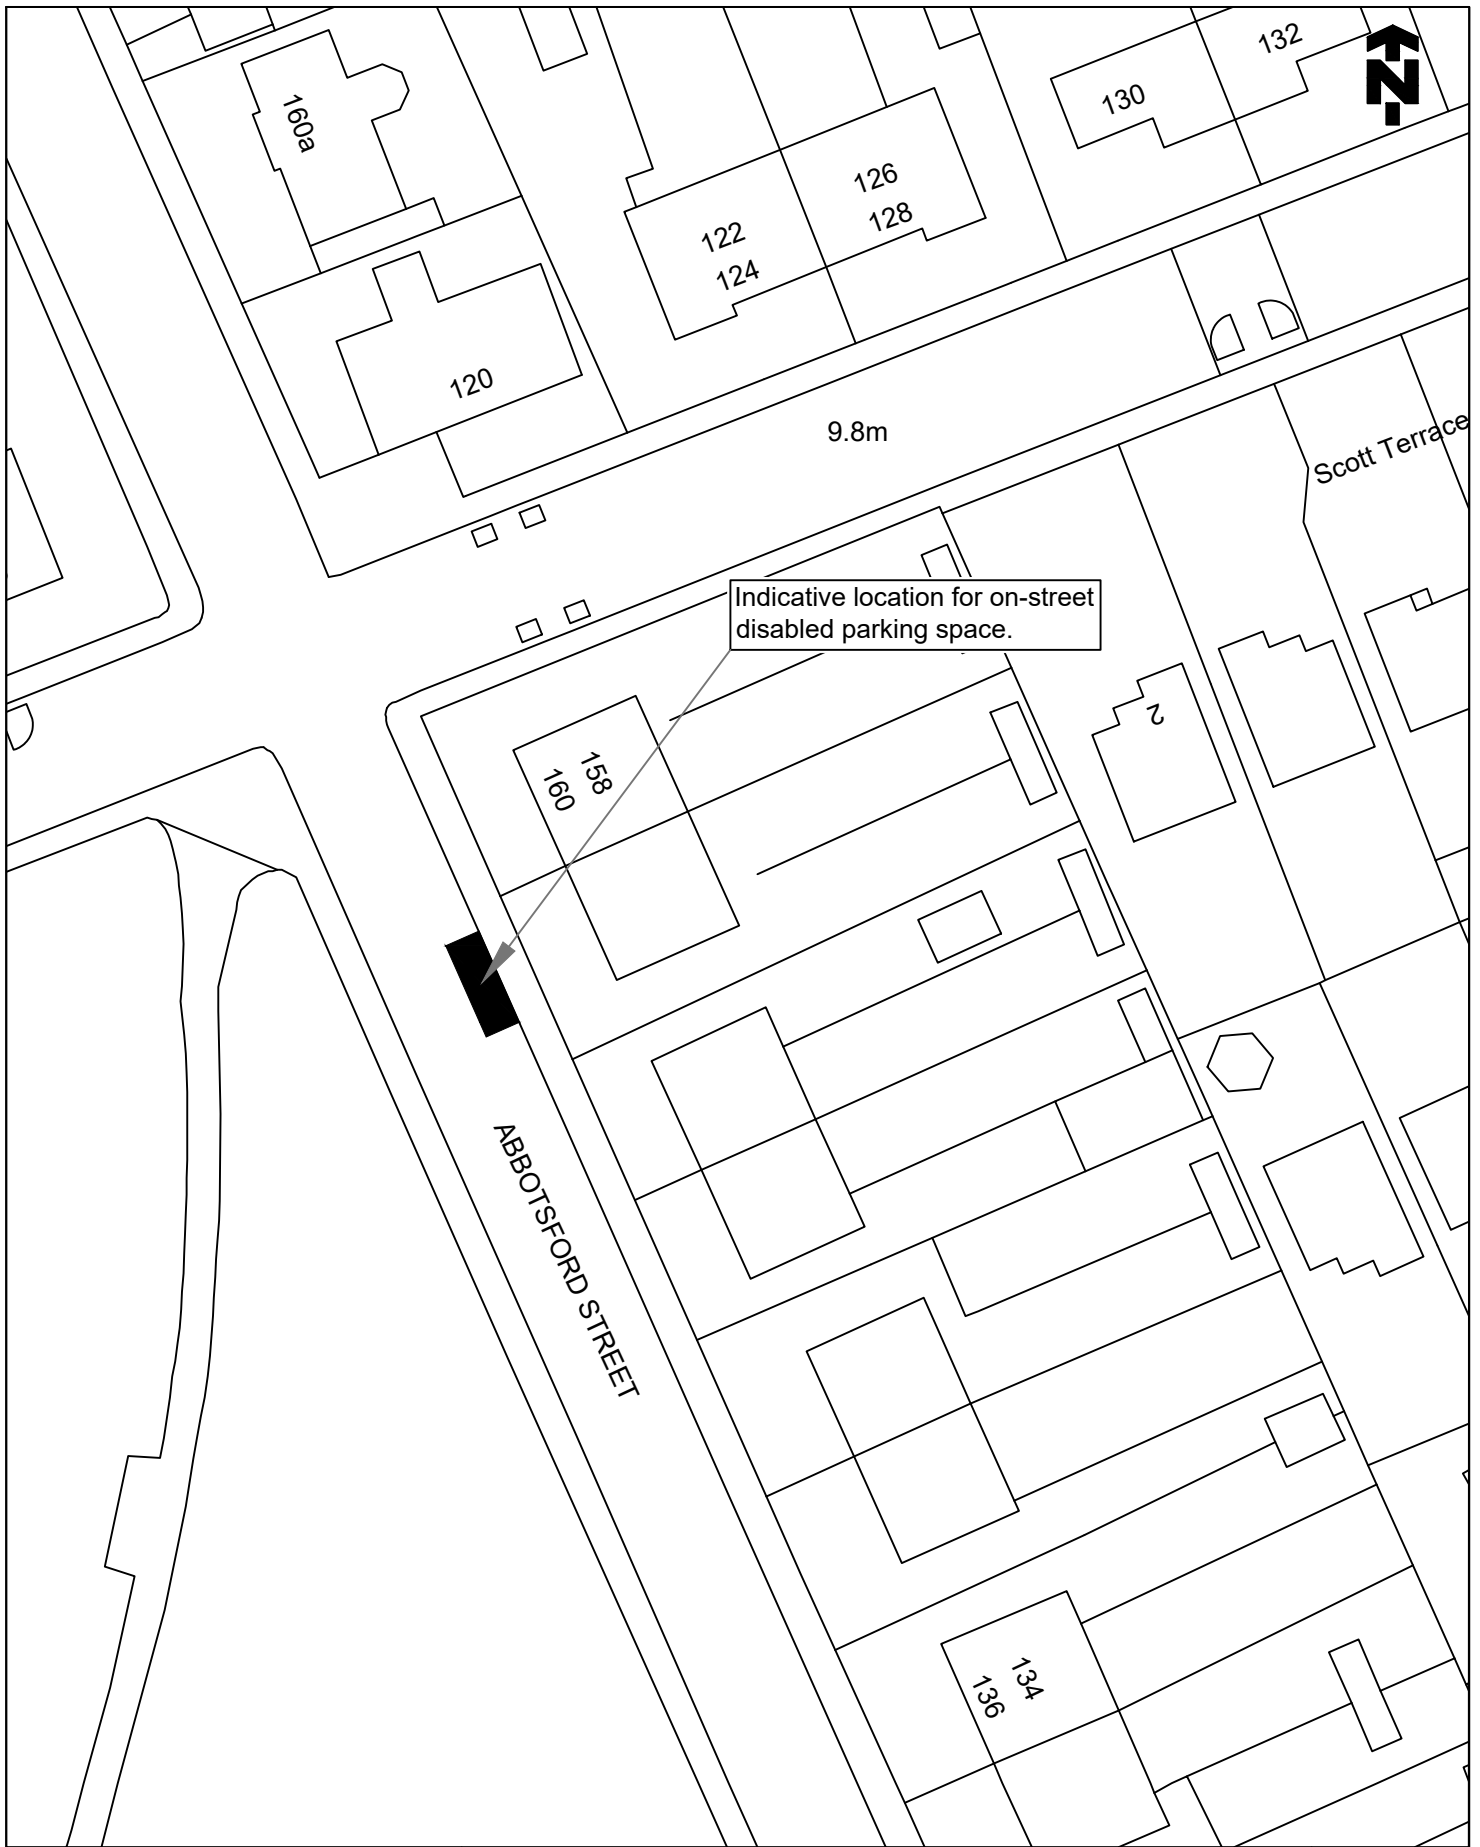

©Crown copyright and database rights 2021 Ordnance Survey 100023384. You are permitted to use this data solely to enable you to respond to, or interact with, the organisation that provided you with the data. You are not permitted to copy, sub-licence, distribute or sell any of this data to third parties in any form.

**TITLE OF ORDER**

THE FALKIRK COUNCIL (ON-STREET PARKING SPACE FOR DISABLED PERSONS) (VARIOUS STREETS NO 6) ORDER 2022

**LOCATION**

ABBOTSFORD STREET, BAINSFORD



**Falkirk Council**  
 Development Services (Roads)  
 Engineering Design  
 Abbotsford House, David's Loan  
 Falkirk FK2 7YZ  
 Tel: 01324 504950 Fax: 01324 504850  
 Acting Director: Douglas Duff

SCALE  
 1:500@A4

DRAWN  
 GJ  
 DATE  
 17/05/22

CHECKED  
 DG  
 DATE  
 17/05/22


APPROVED  
 RS  
 DATE  
 17/05/22



DRAWING NO.

**TRO/DB/22/037/001**



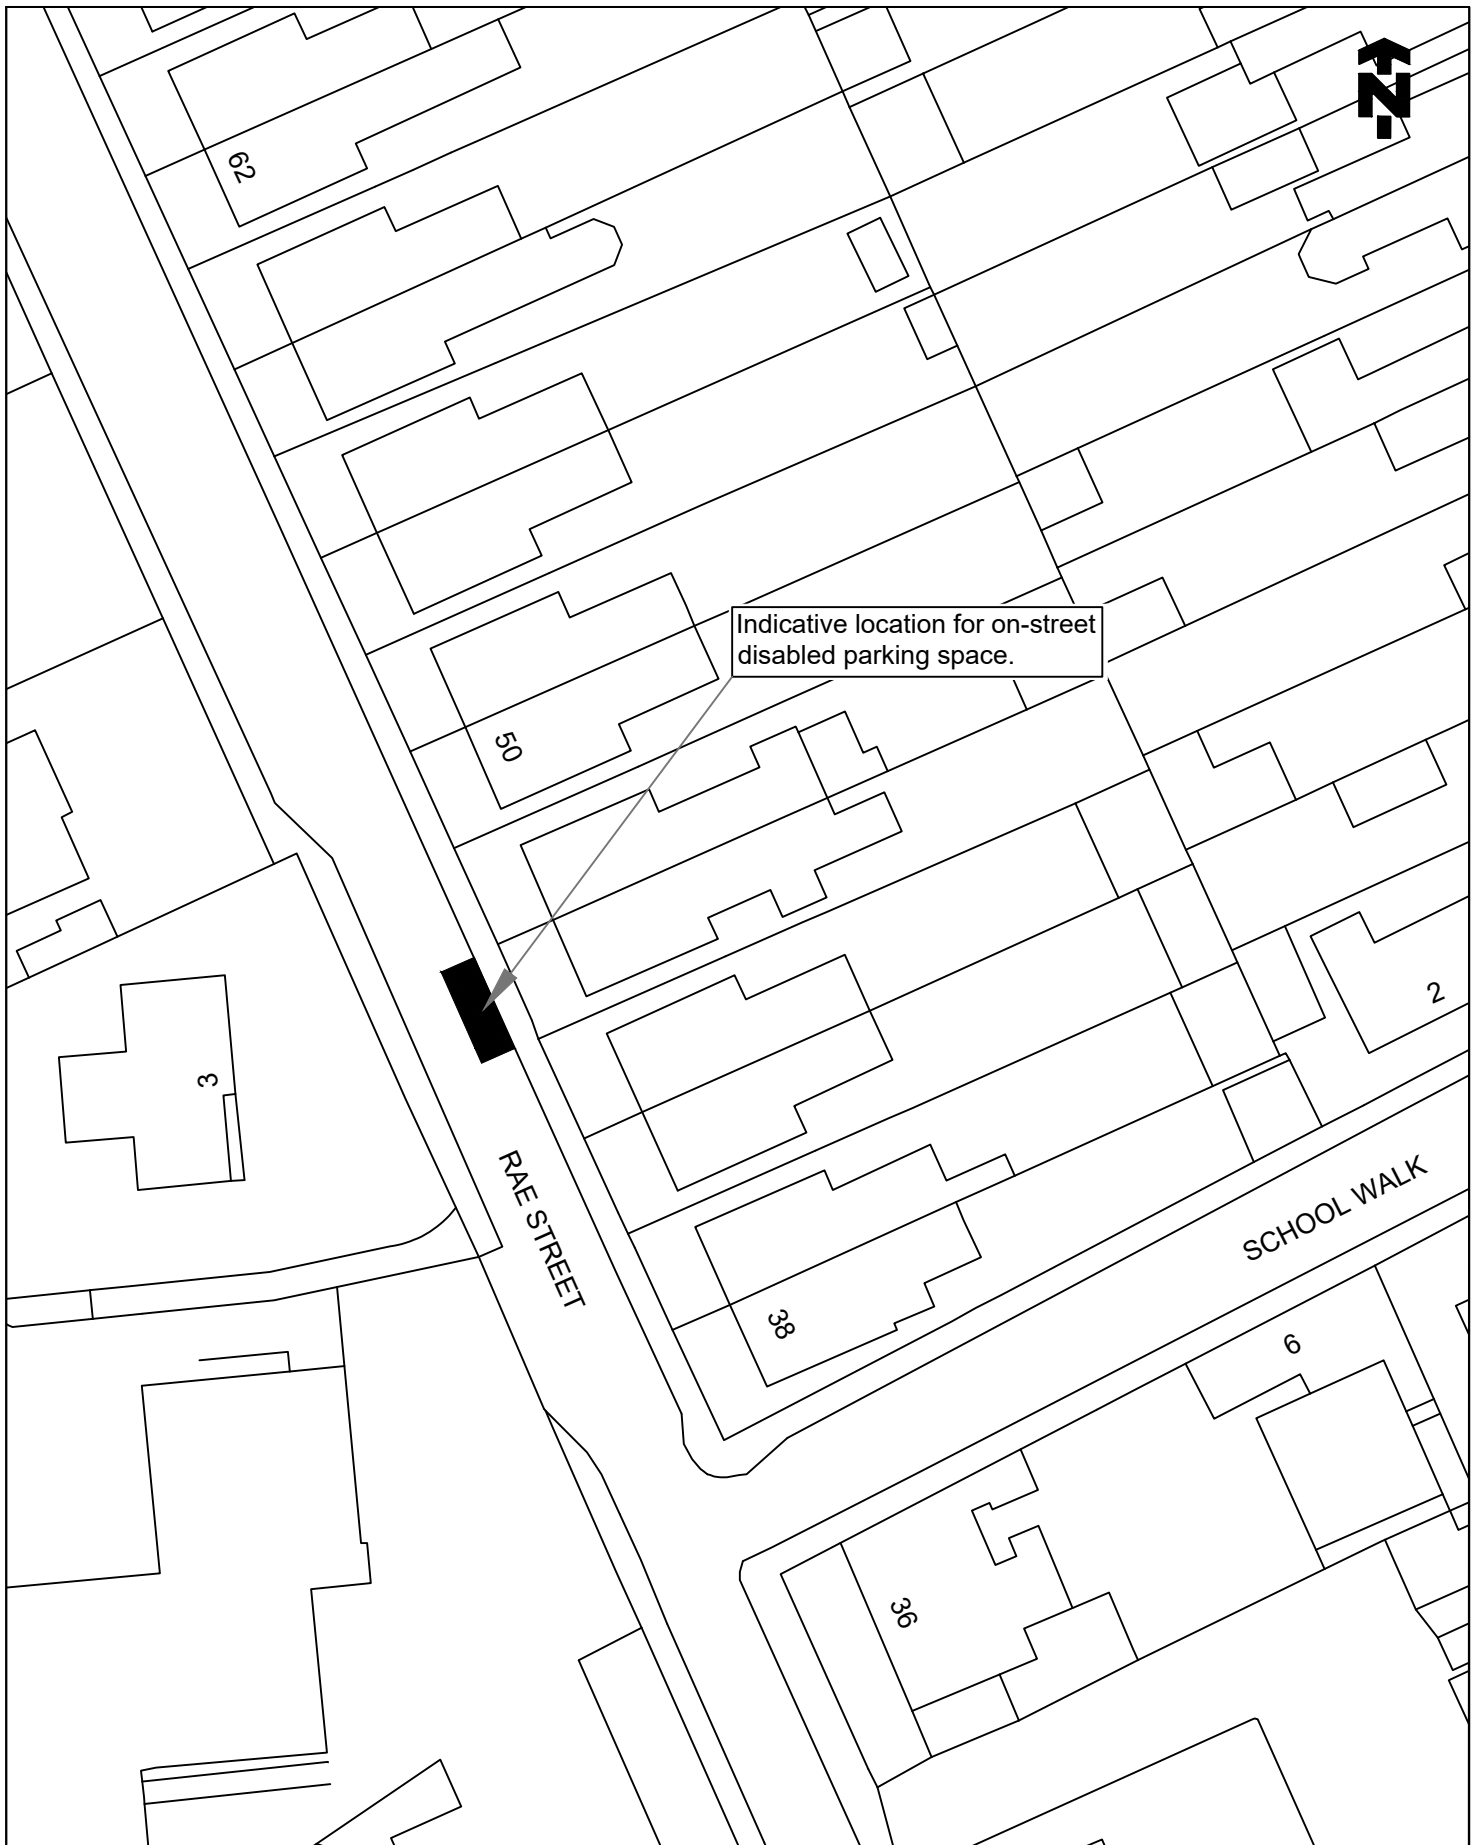

Indicative location for on-street disabled parking space.

©Crown copyright and database rights 2021 Ordnance Survey 100023384. You are permitted to use this data solely to enable you to respond to, or interact with, the organisation that provided you with the data. You are not permitted to copy, sub-licence, distribute or sell any of this data to third parties in any form.

**TITLE OF ORDER**

THE FALKIRK COUNCIL (ON-STREET PARKING SPACE FOR DISABLED PERSONS) (VARIOUS STREETS NO 6) ORDER 2022

**LOCATION**

RAE STREET, STENHOUSEMUIR



**Falkirk Council**  
 Development Services (Roads)  
 Engineering Design  
 Abbotsford House, David's Loan  
 Falkirk FK2 7YZ  
 Tel: 01324 504950 Fax: 01324 504850  
 Acting Director: Douglas Duff

SCALE  
 1:500@A4

DRAWN  
 GJ  
 DATE  
 18/05/22


CHECKED  
 DG  
 DATE  
 18/05/22

APPROVED  
 RS  
 DATE  
 18/05/22



DRAWING NO.

**TRO/DB/22/038/001**

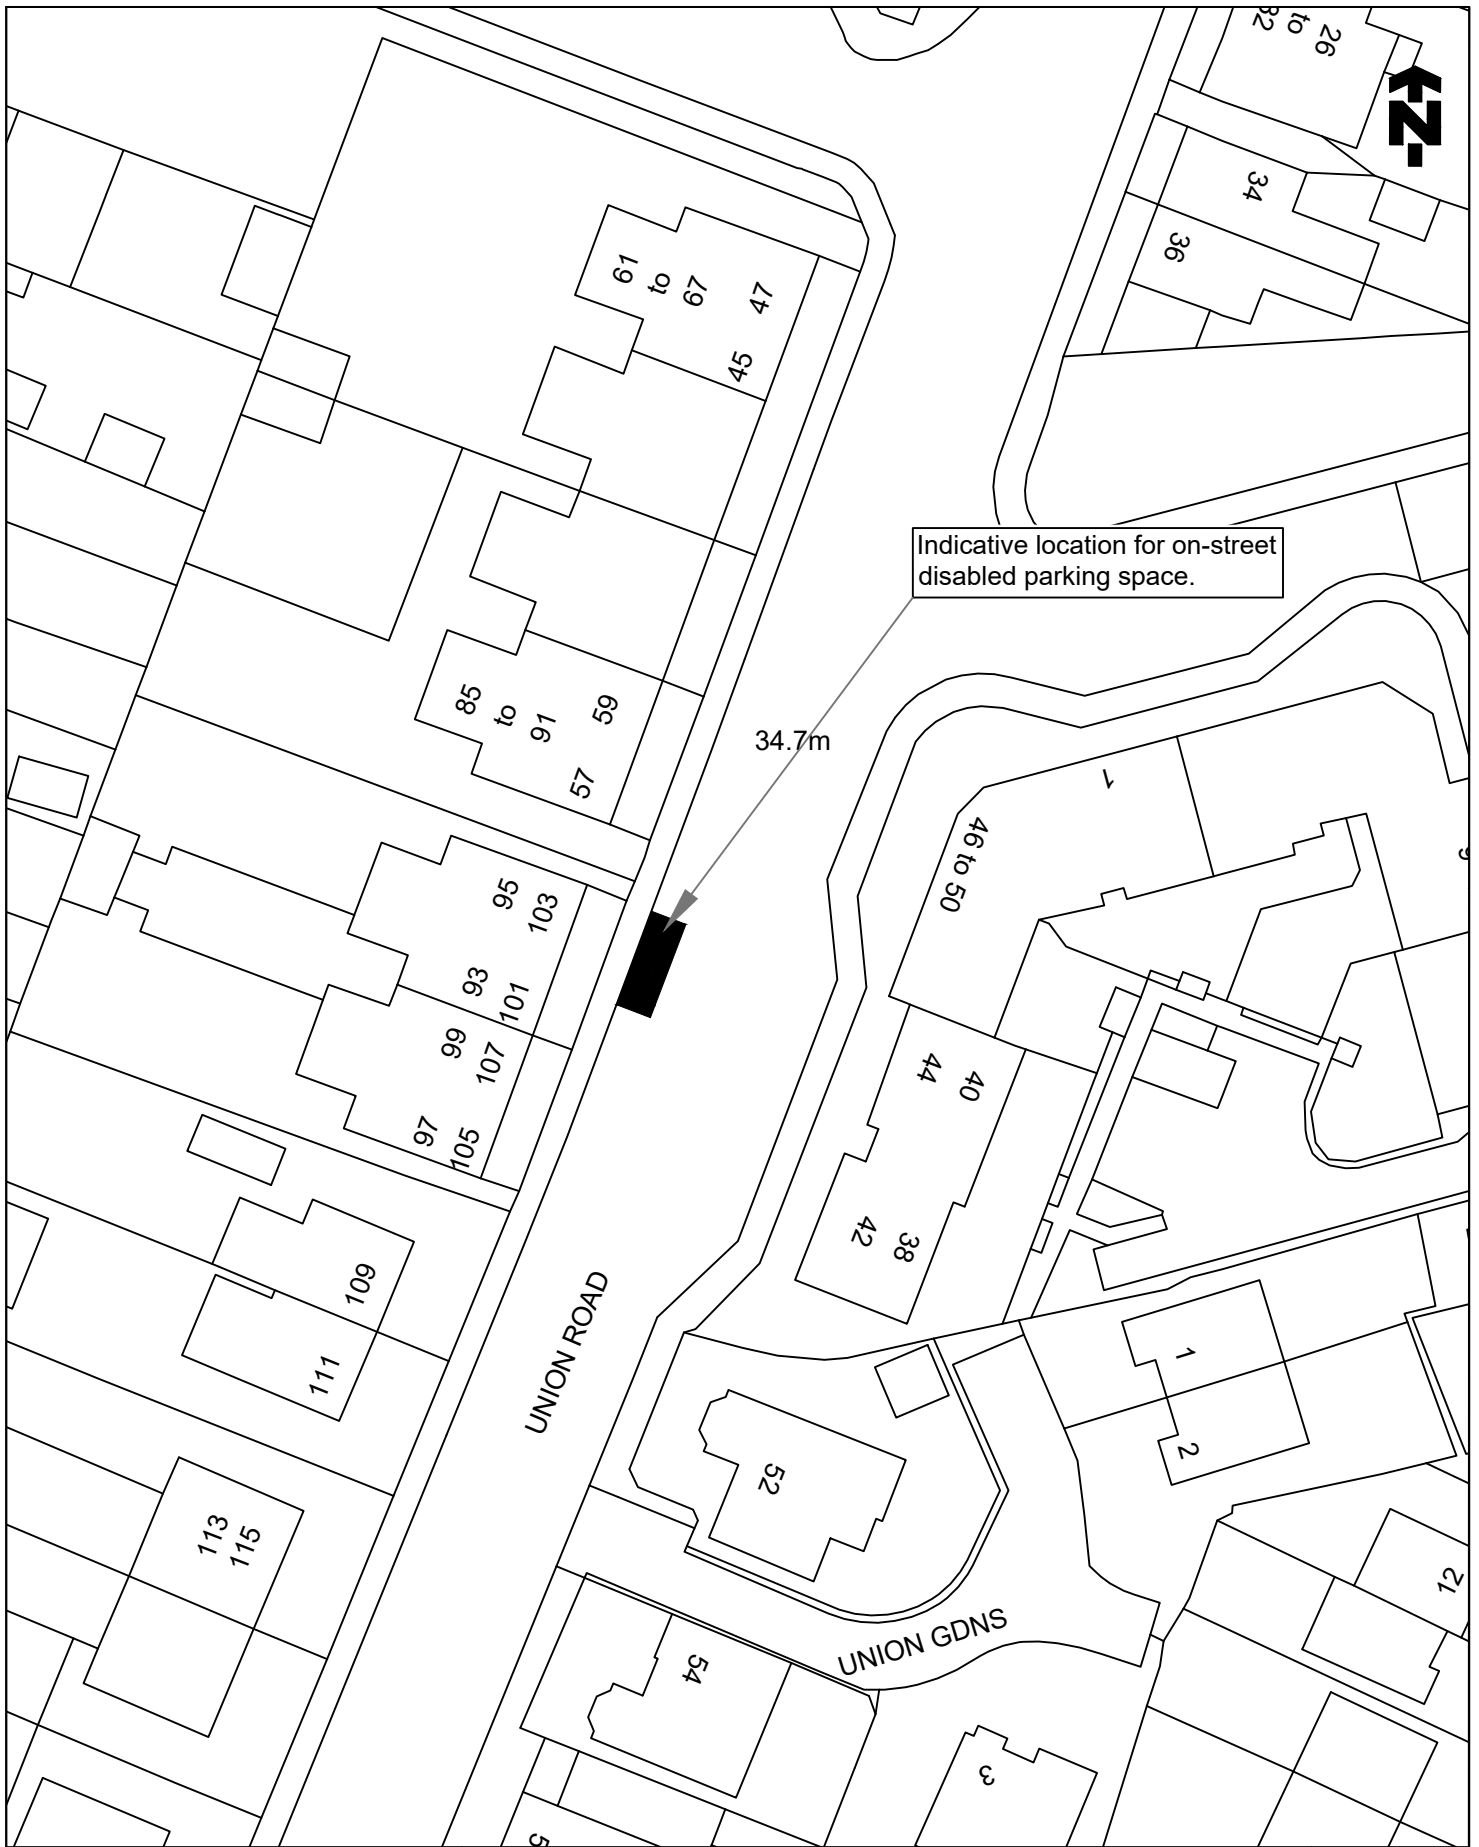

© Crown copyright and database rights 2021  
 Ordnance Survey 100023384. You are permitted to use this data solely to enable you to respond to, or interact with, the organisation that provided you with the data. You are not permitted to copy, sub-licence, distribute or sell any of this data to third parties in any form.

**TITLE OF ORDER**

THE FALKIRK COUNCIL (ON-STREET PARKING SPACE FOR DISABLED PERSONS) (VARIOUS STREETS NO 6) ORDER 2022

**LOCATION**

UNION ROAD, CAMELON



**Falkirk Council**  
 Development Services (Roads)  
 Engineering Design  
 Abbotsford House, David's Loan  
 Falkirk FK2 7YZ  
 Tel: 01324 504950 Fax: 01324 504850  
 Acting Director: Douglas Duff

SCALE

1:500@A4

DRAWN

GJ

DATE

18/05/22

CHECKED

DG

DATE

18/05/22

APPROVED

RS


DATE

18/05/22



DRAWING NO.

**TRO/DB/22/039/001**

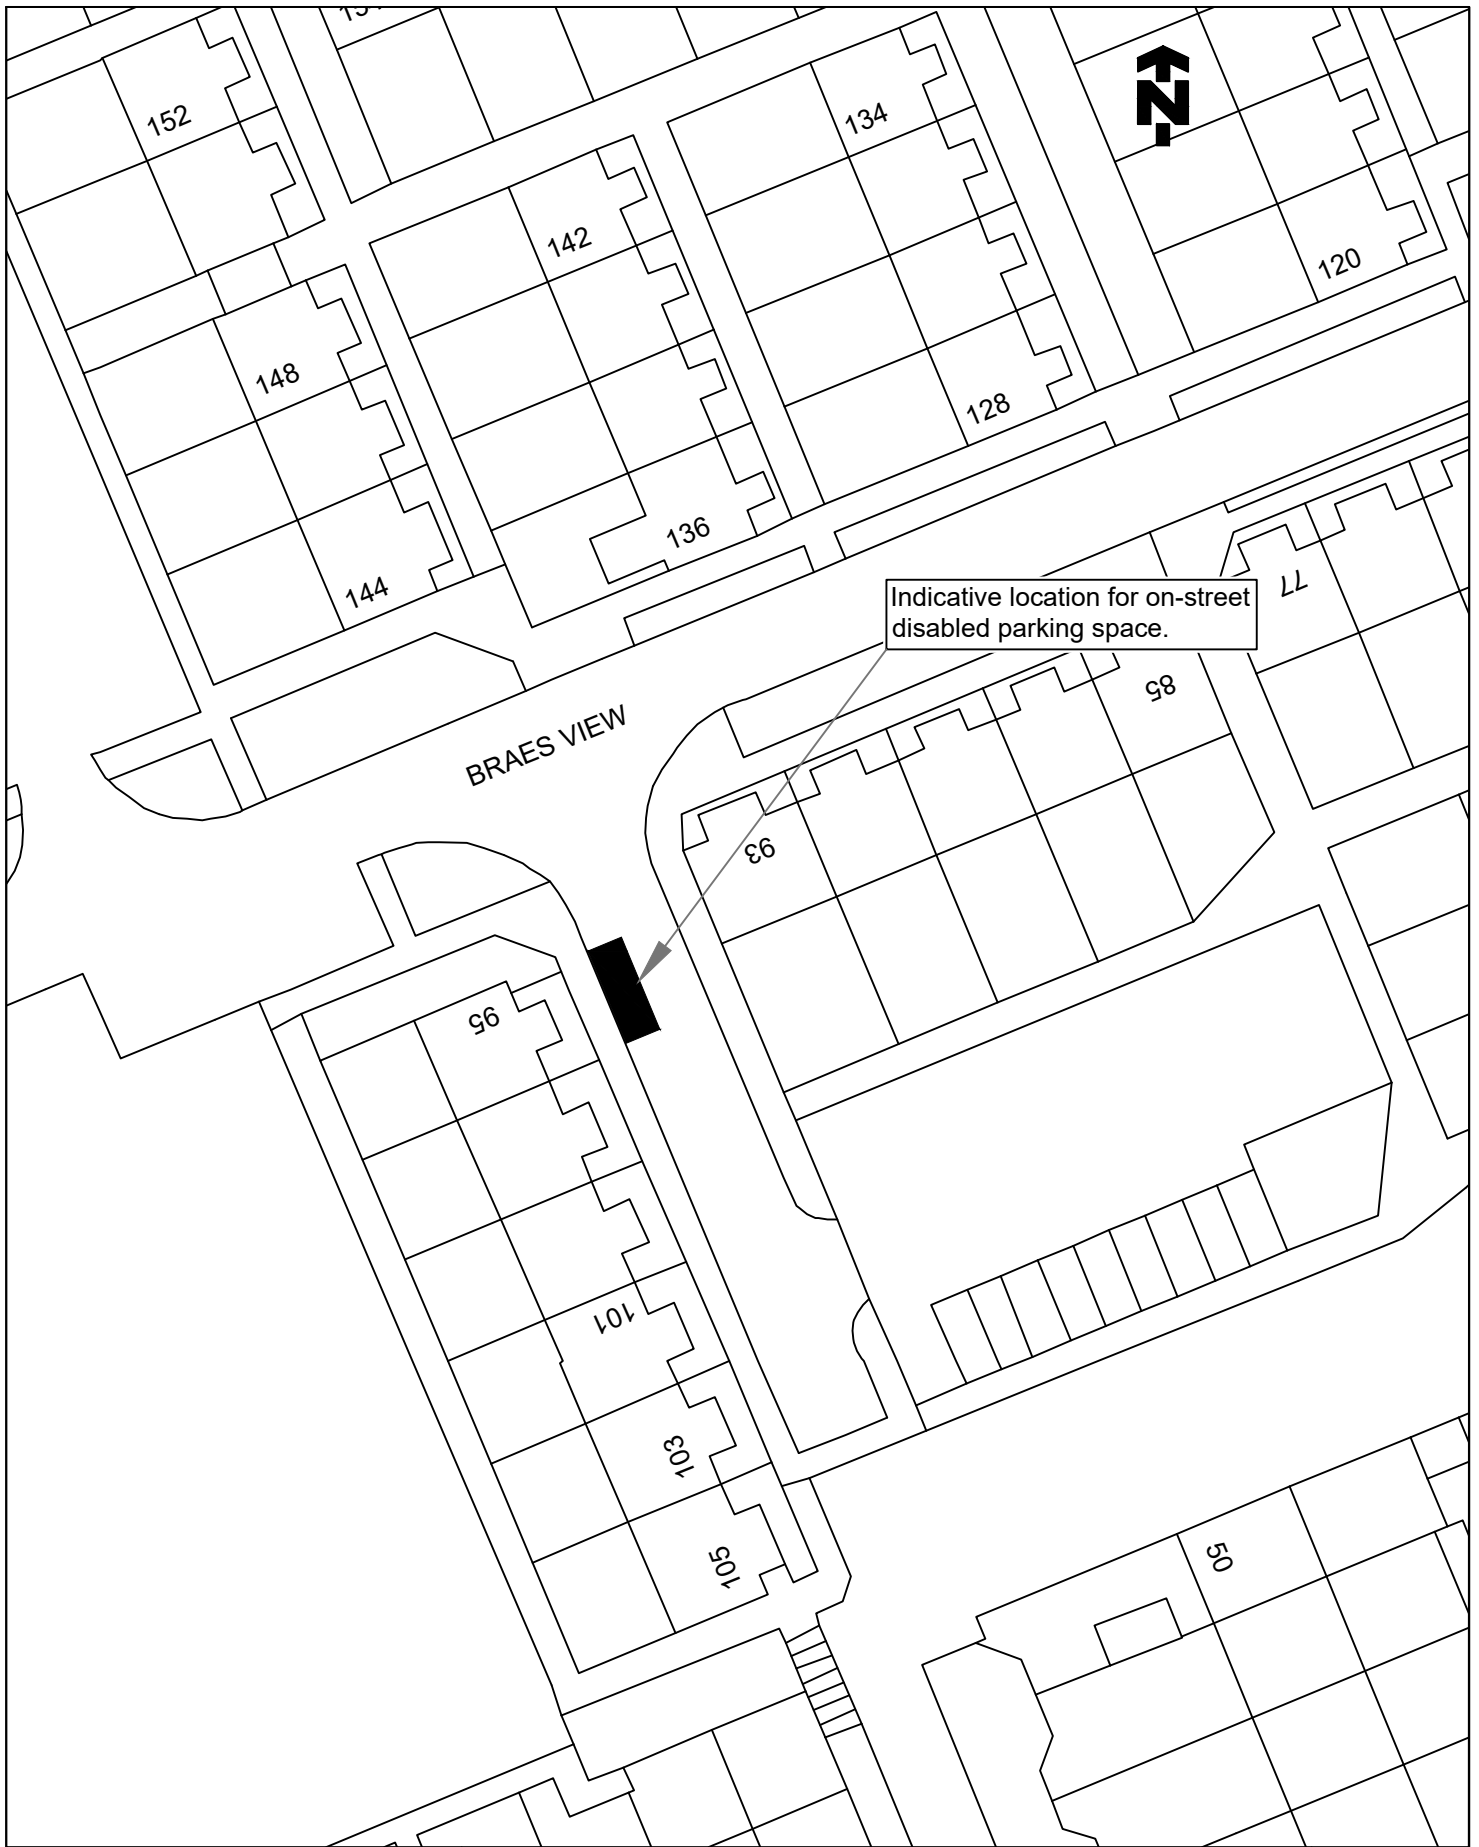

© Crown copyright and database rights 2021 Ordnance Survey 100023384. You are permitted to use this data solely to enable you to respond to, or interact with, the organisation that provided you with the data. You are not permitted to copy, sub-licence, distribute or sell any of this data to third parties in any form.

**TITLE OF ORDER**

THE FALKIRK COUNCIL (ON-STREET PARKING SPACE FOR DISABLED PERSONS) (VARIOUS STREETS NO 6) ORDER 2022

**LOCATION**

BRAES VIEW, DENNY



**Falkirk Council**  
 Development Services (Roads)  
 Engineering Design  
 Abbotsford House, David's Loan  
 Falkirk FK2 7YZ  
 Tel: 01324 504950 Fax: 01324 504850  
 Acting Director: Douglas Duff

SCALE  
 1:500@A4

DRAWN  
 GJ  
 DATE  
 18/05/22


CHECKED  
 DG  
 DATE  
 18/05/22

APPROVED  
 RS  
 DATE  
 18/05/22



DRAWING NO.

**TRO/DB/22/041/001**

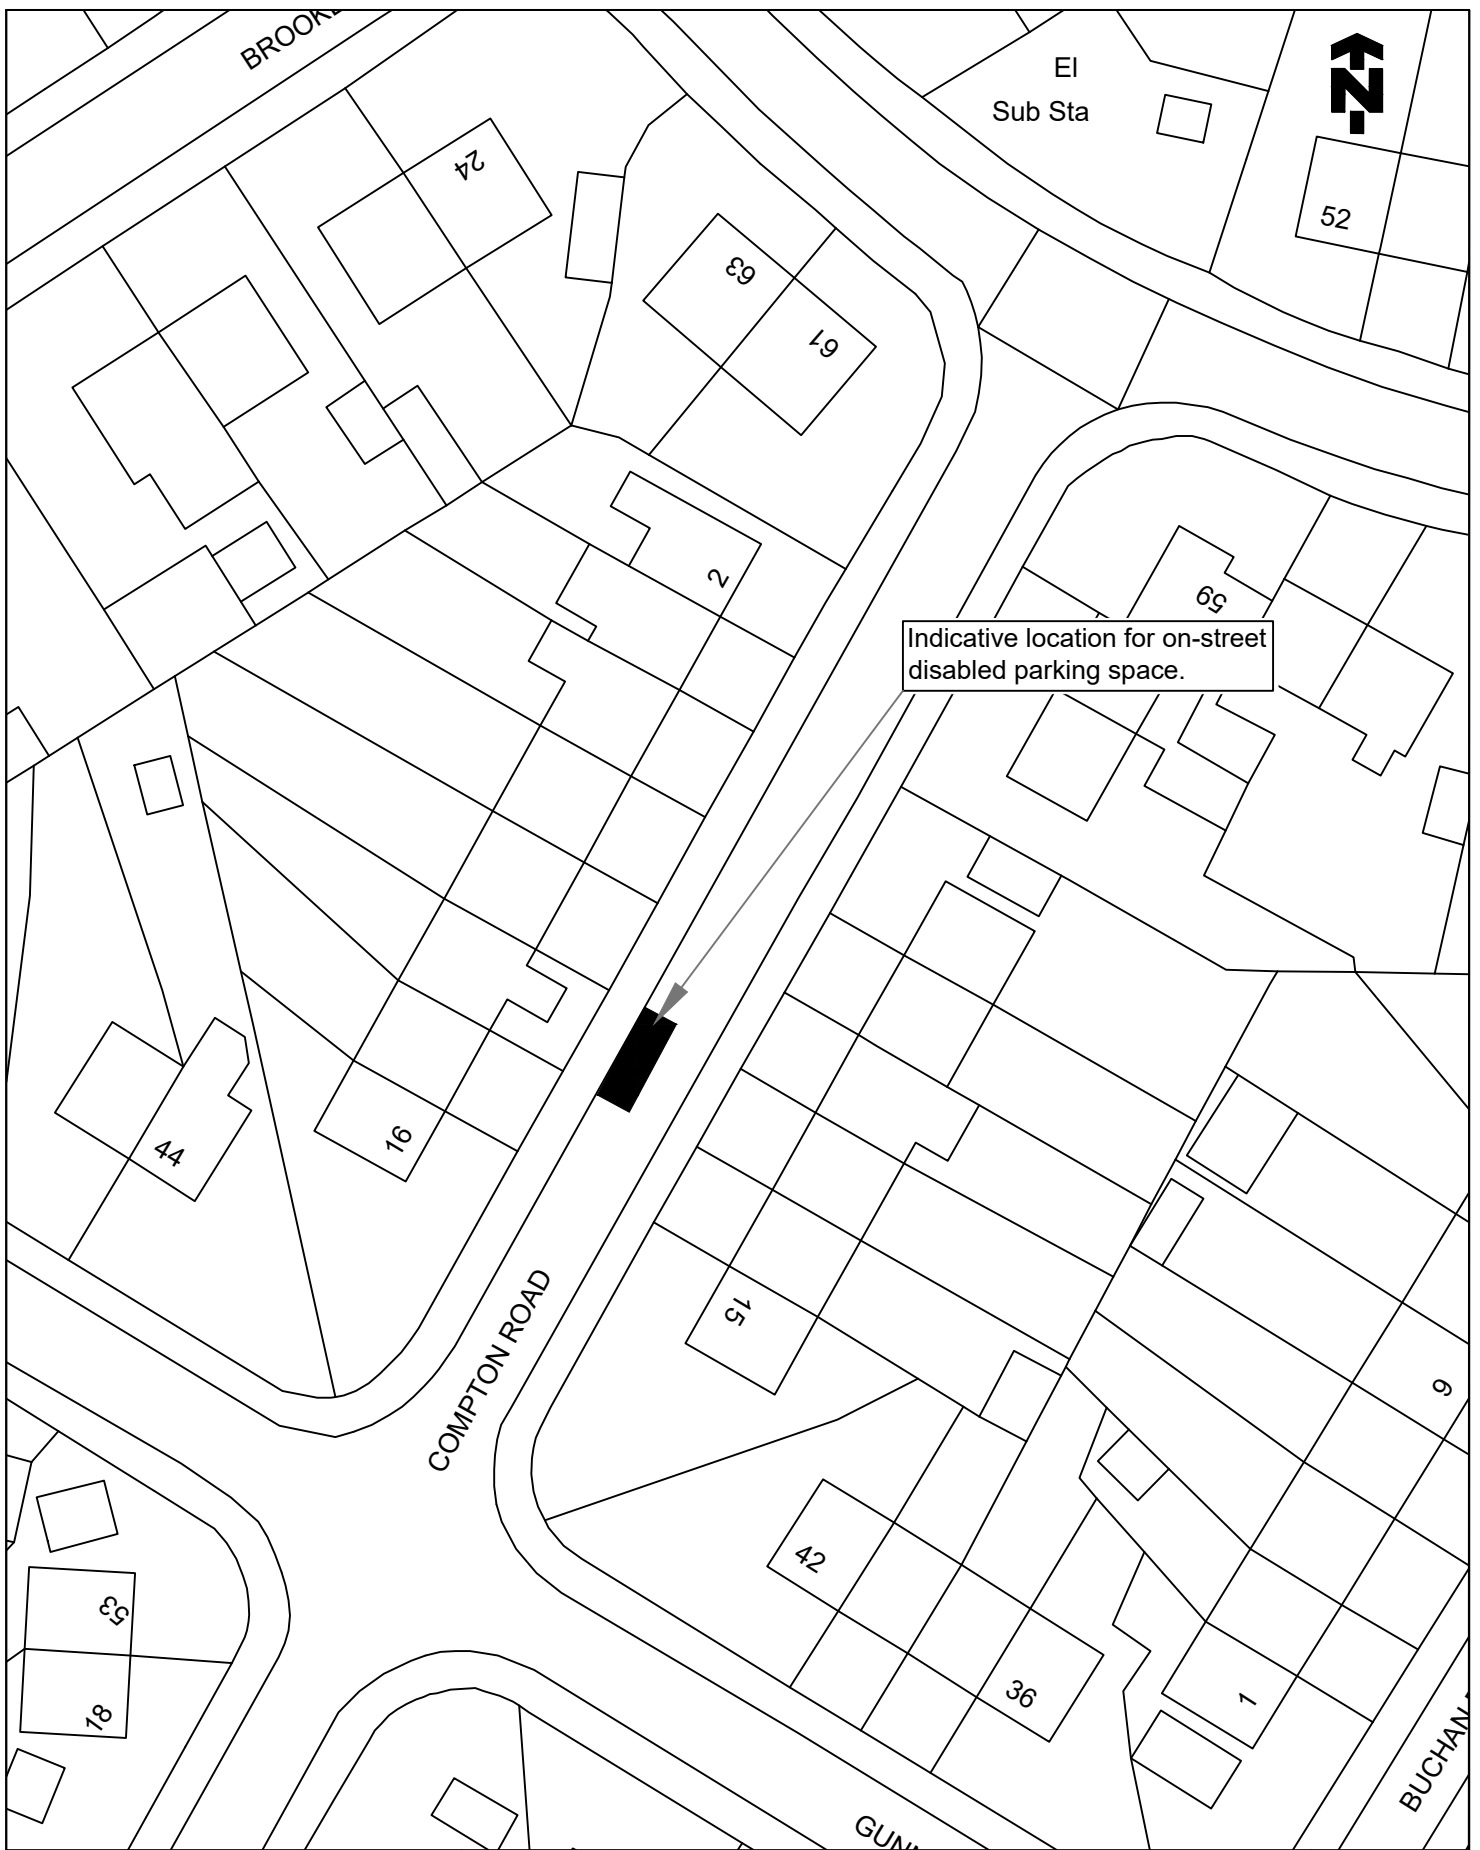

©Crown copyright and database rights 2021 Ordnance Survey 100023384. You are permitted to use this data solely to enable you to respond to, or interact with, the organisation that provided you with the data. You are not permitted to copy, sub-licence, distribute or sell any of this data to third parties in any form.

**TITLE OF ORDER**

THE FALKIRK COUNCIL (ON-STREET PARKING SPACE FOR DISABLED PERSONS) (VARIOUS STREETS NO 6) ORDER 2022

**LOCATION**

COMPTON ROAD, GRANGEMOUTH



**Falkirk Council**  
 Development Services (Roads)  
 Engineering Design  
 Abbotsford House, David's Loan  
 Falkirk FK2 7YZ  
 Tel: 01324 504950 Fax: 01324 504850  
 Acting Director: Douglas Duff

SCALE  
 1:500@A4

DRAWN  
 GJ  
 DATE  
 09/06/22


CHECKED  
 DG  
 DATE  
 09/06/22

APPROVED  
 RS  
 DATE  
 09/06/22



DRAWING NO.

**TRO/DB/22/042/001**

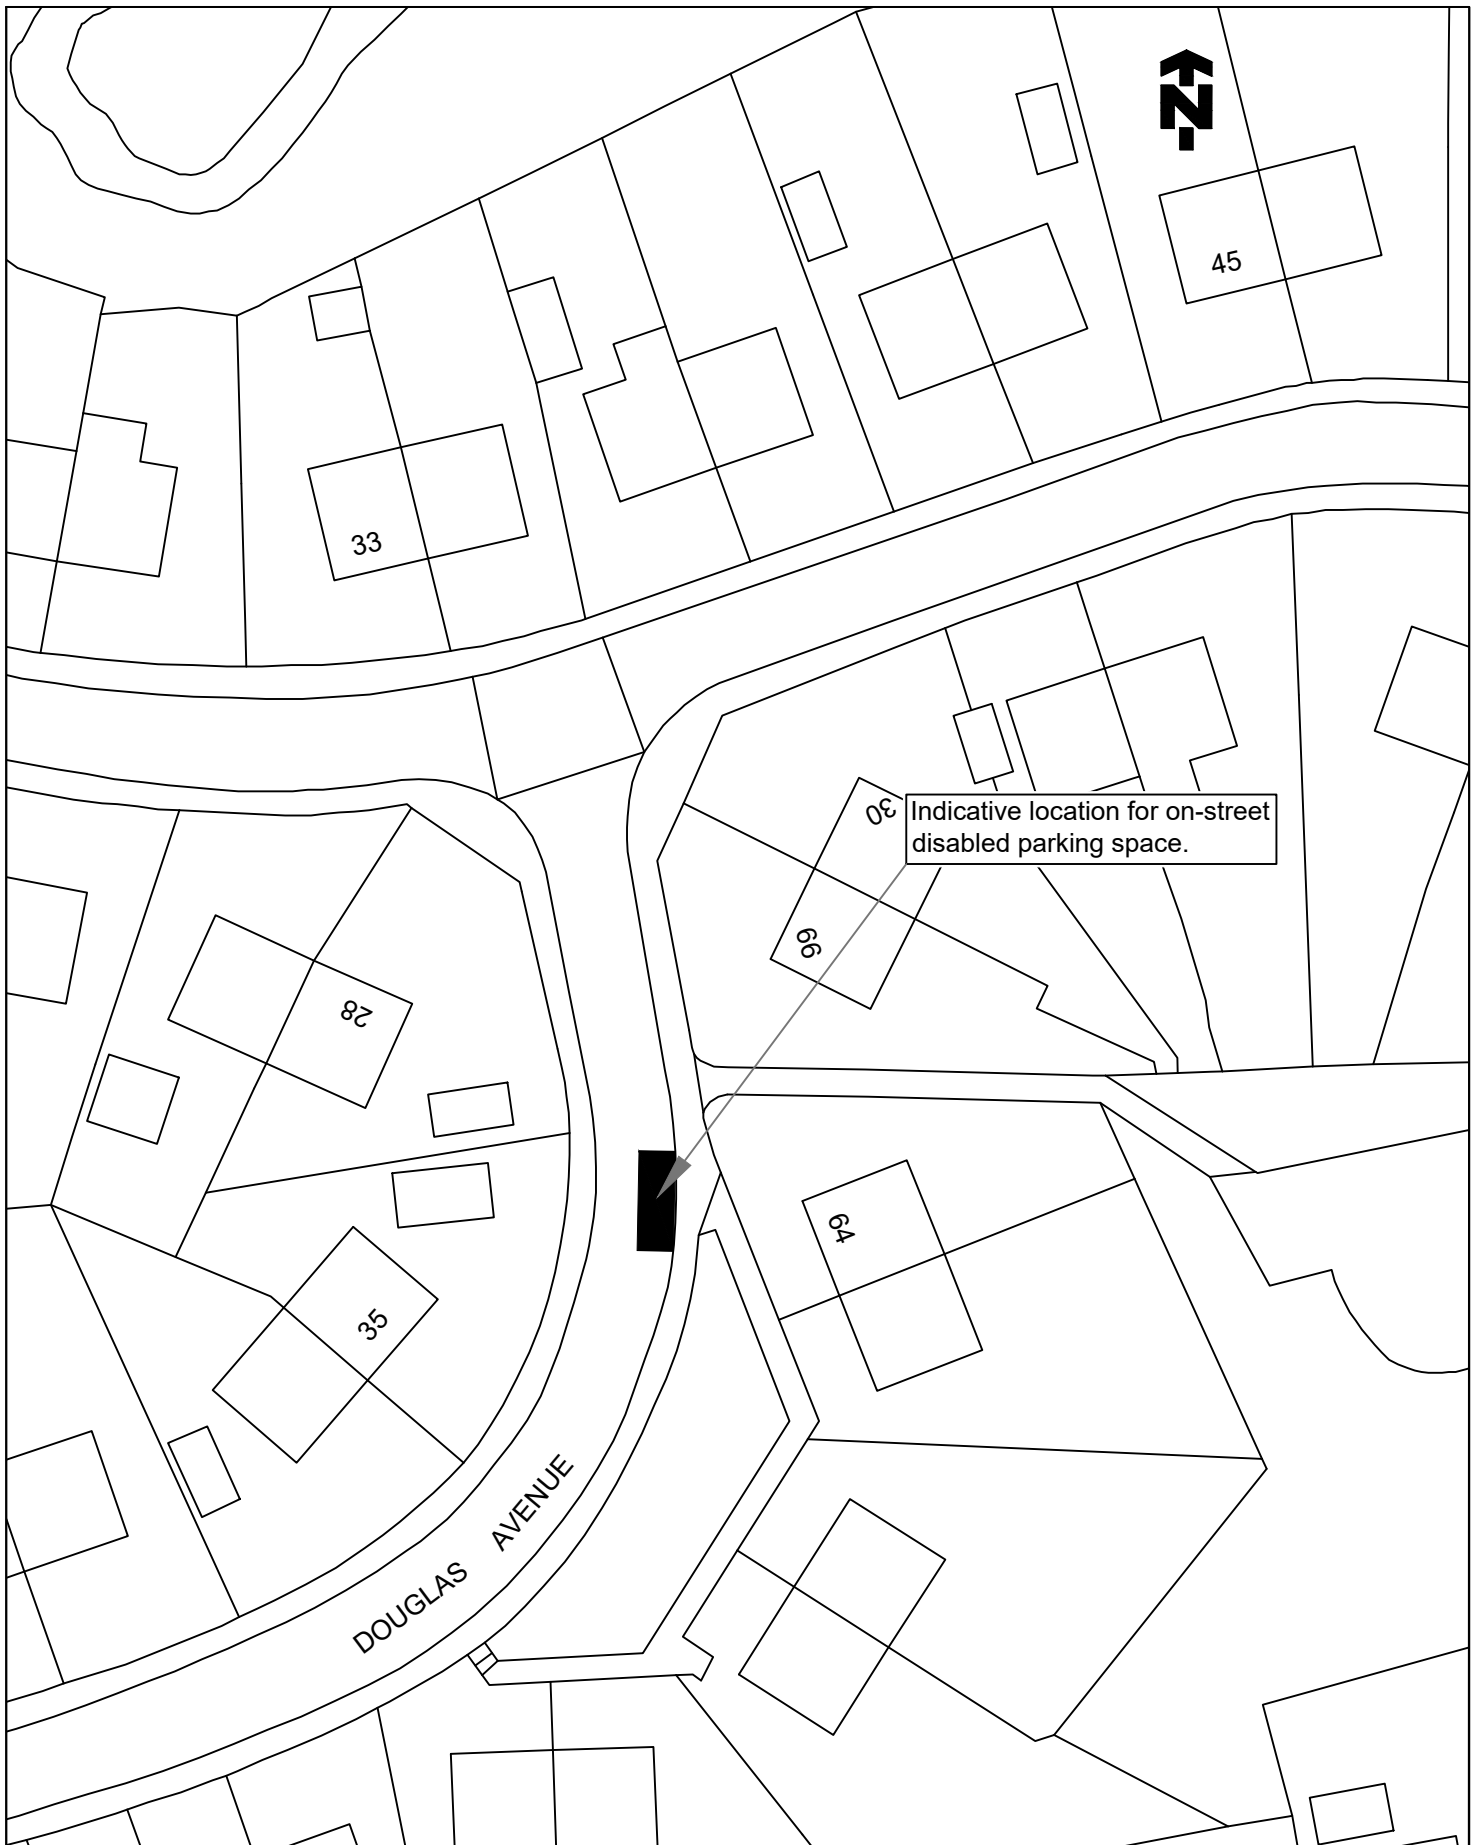

© Crown copyright and database rights 2021 Ordnance Survey 100023384. You are permitted to use this data solely to enable you to respond to, or interact with, the organisation that provided you with the data. You are not permitted to copy, sub-licence, distribute or sell any of this data to third parties in any form.

**TITLE OF ORDER**

THE FALKIRK COUNCIL (ON-STREET PARKING SPACE FOR DISABLED PERSONS) (VARIOUS STREETS NO 6) ORDER 2022

**LOCATION**

DOUGLAS AVENUE, BRIGHTONS



**Falkirk Council**  
 Development Services (Roads)  
 Engineering Design  
 Abbotsford House, David's Loan  
 Falkirk FK2 7YZ  
 Tel: 01324 504950 Fax: 01324 504850  
 Acting Director: Douglas Duff

SCALE  
 1:500@A4

DRAWN  
 GJ  
 DATE  
 24/05/22


CHECKED  
 DG  
 DATE  
 24/05/22

APPROVED  
 RS  
 DATE  
 24/05/22



DRAWING NO.

**TRO/DB/22/043/001**

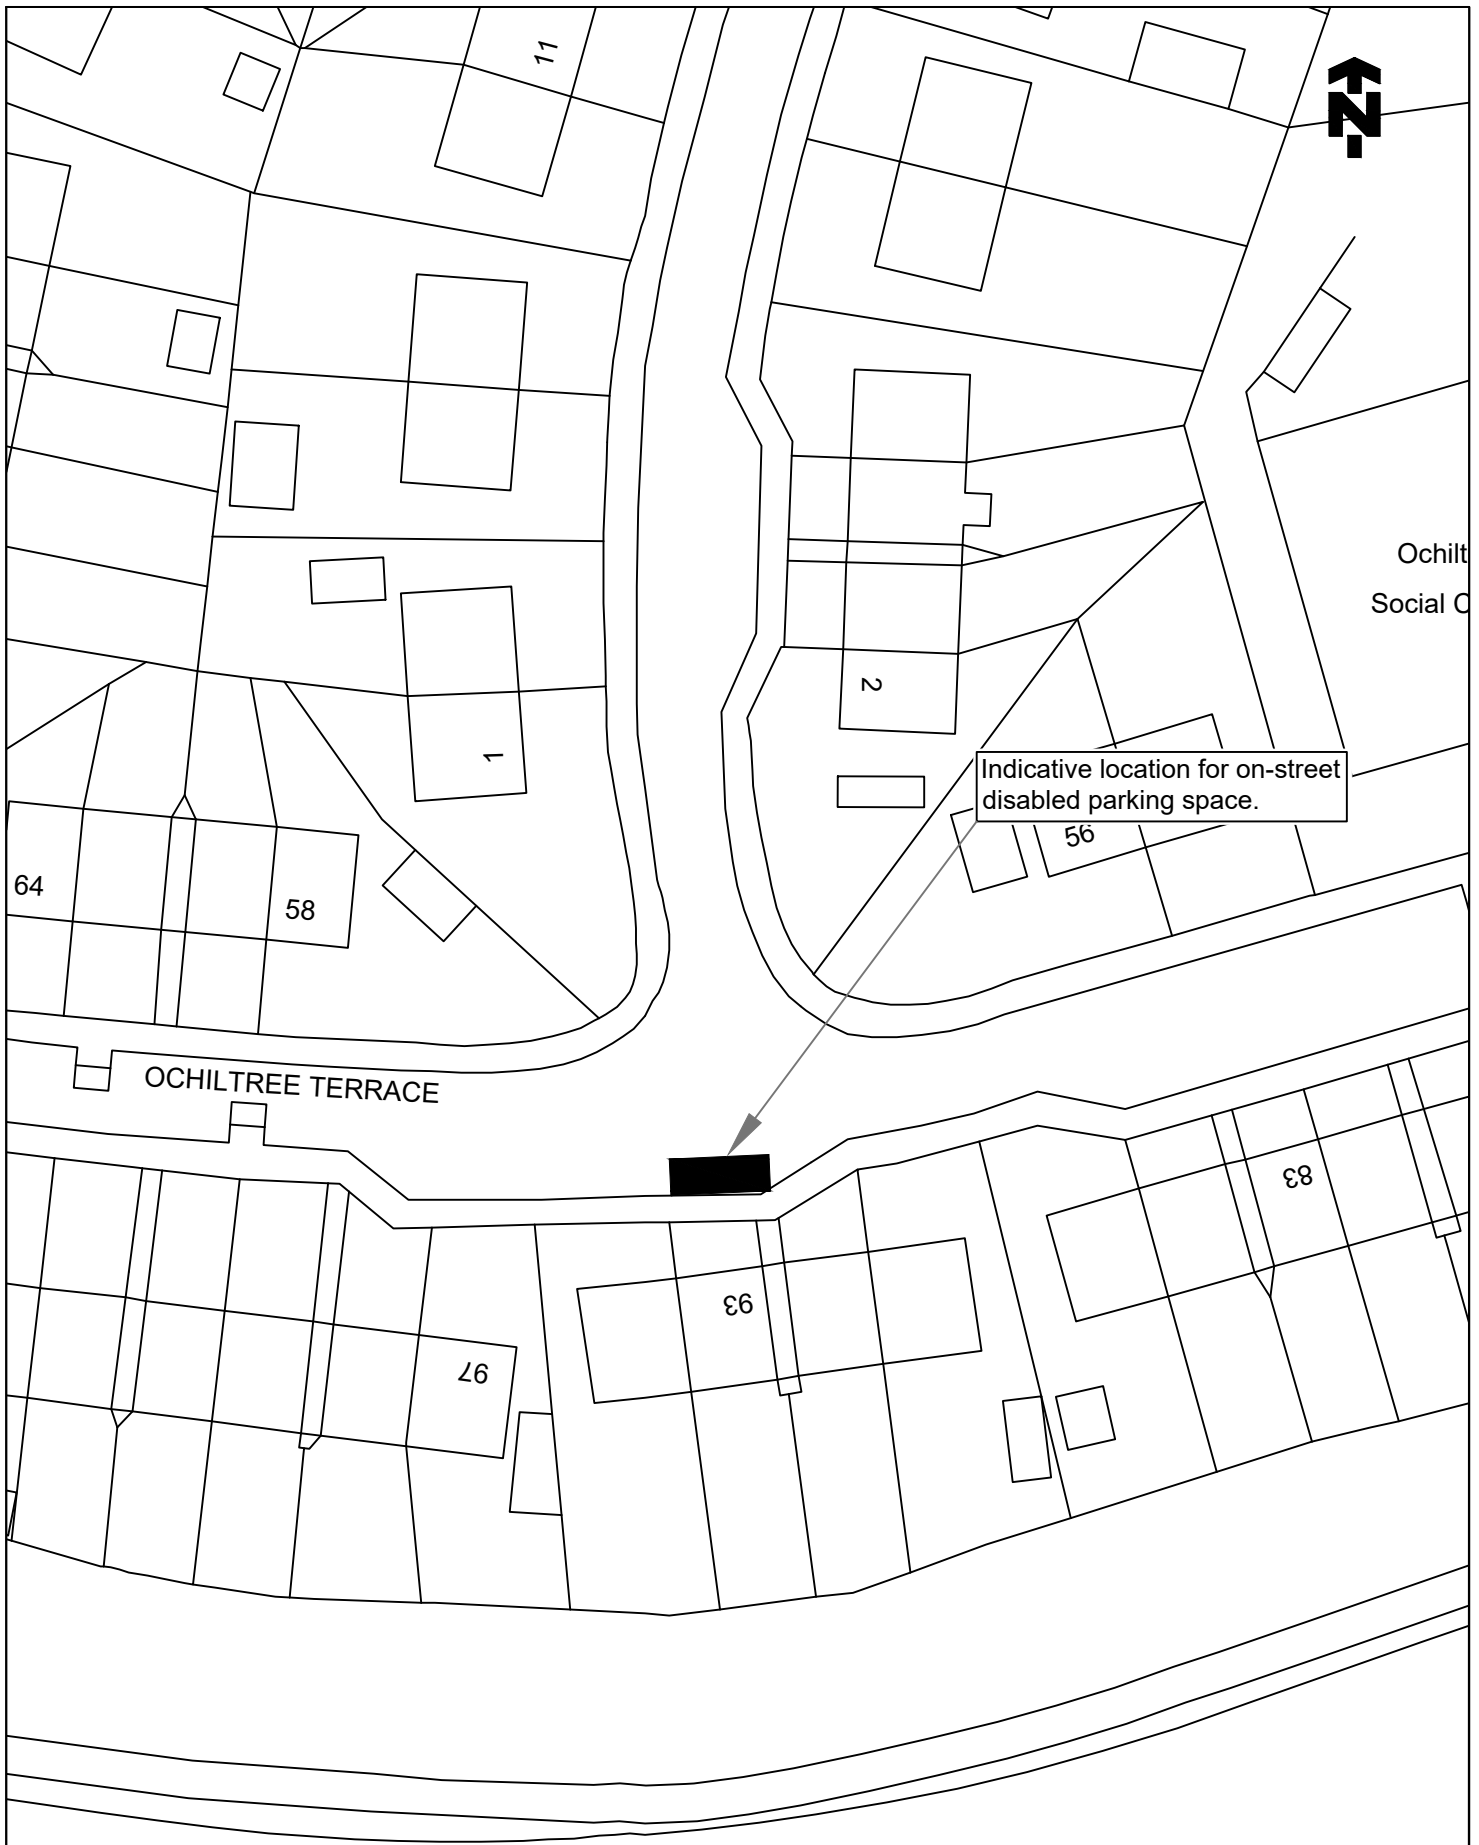

© Crown copyright and database rights 2021  
 Ordnance Survey 100023384. You are permitted to use this data solely to enable you to respond to, or interact with, the organisation that provided you with the data. You are not permitted to copy, sub-licence, distribute or sell any of this data to third parties in any form.

**TITLE OF ORDER**

THE FALKIRK COUNCIL (ON-STREET PARKING SPACE FOR DISABLED PERSONS) (VARIOUS STREETS NO 6) ORDER 2022

**LOCATION**

OCHILTREE TERRACE, CAMELON



**Falkirk Council**  
 Development Services (Roads)  
 Engineering Design  
 Abbotsford House, David's Loan  
 Falkirk FK2 7YZ  
 Tel: 01324 504950 Fax: 01324 504850  
 Acting Director: Douglas Duff

SCALE  
 1:500@A4

DRAWN  
 GJ  
 DATE  
 24/05/22


CHECKED  
 DG  
 DATE  
 24/05/22

APPROVED  
 RS  
 DATE  
 24/05/22



DRAWING NO.

**TRO/DB/22/044/001**

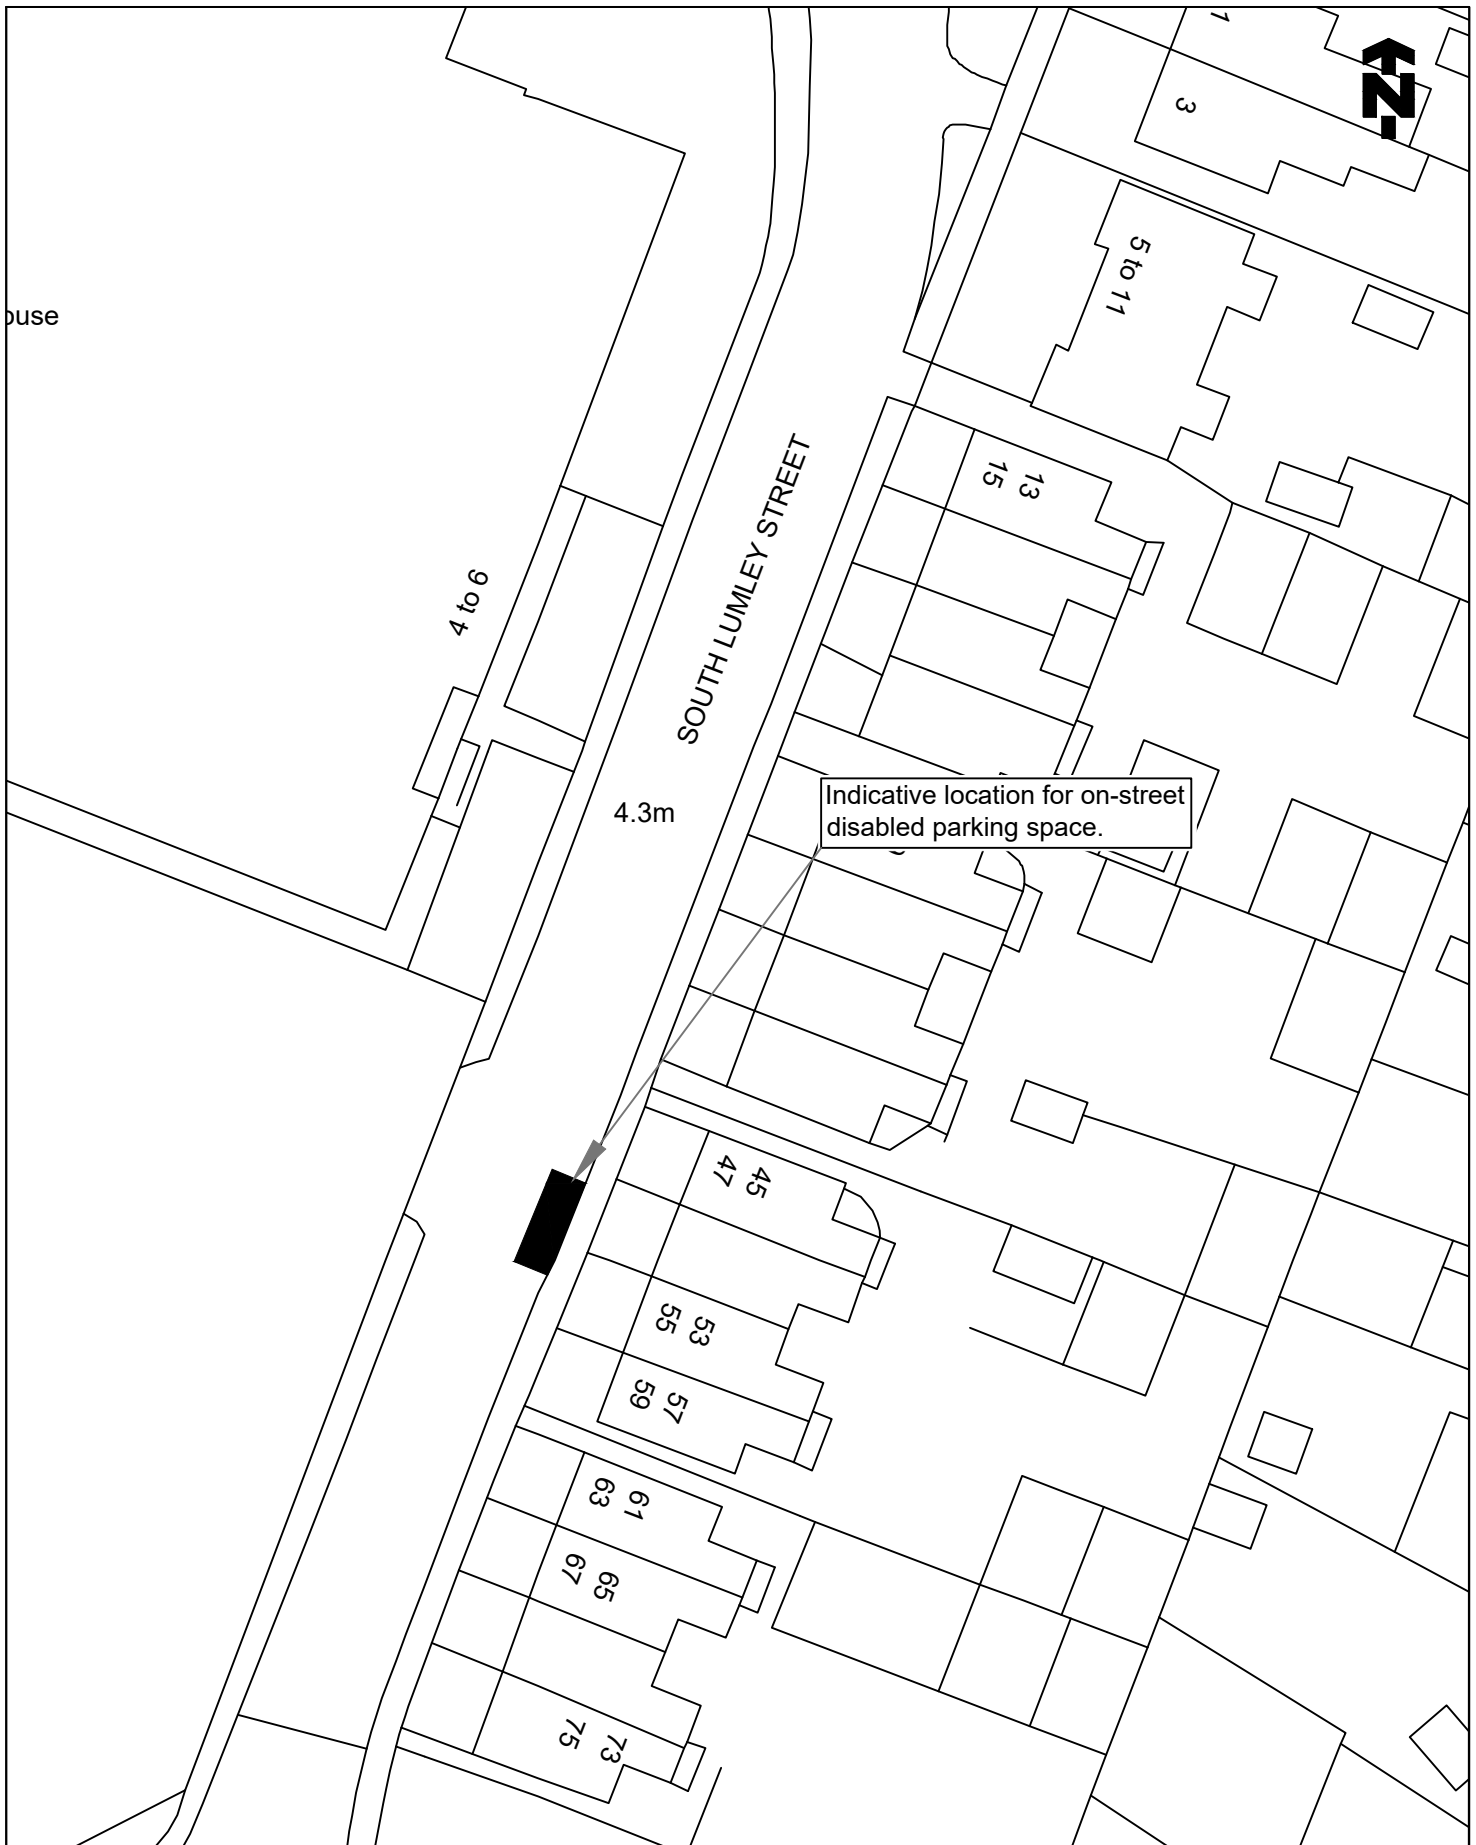

©Crown copyright and database rights 2021 Ordnance Survey 100023384. You are permitted to use this data solely to enable you to respond to, or interact with, the organisation that provided you with the data. You are not permitted to copy, sub-licence, distribute or sell any of this data to third parties in any form.

**TITLE OF ORDER**

THE FALKIRK COUNCIL (ON-STREET PARKING SPACE FOR DISABLED PERSONS) (VARIOUS STREETS NO 6) ORDER 2022

**LOCATION**

SOUTH LUMLEY STREET, GRANGEMOUTH



**Falkirk Council**  
 Development Services (Roads)  
 Engineering Design  
 Abbotsford House, David's Loan  
 Falkirk FK2 7YZ  
 Tel: 01324 504950 Fax: 01324 504850  
 Acting Director: Douglas Duff

SCALE  
 1:500@A4

DRAWN  
 GJ  
 DATE  
 14/06/22


CHECKED  
 DG  
 DATE  
 14/06/22

APPROVED  
 RS  
 DATE  
 14/06/22



DRAWING NO.

**TRO/DB/22/046/001**

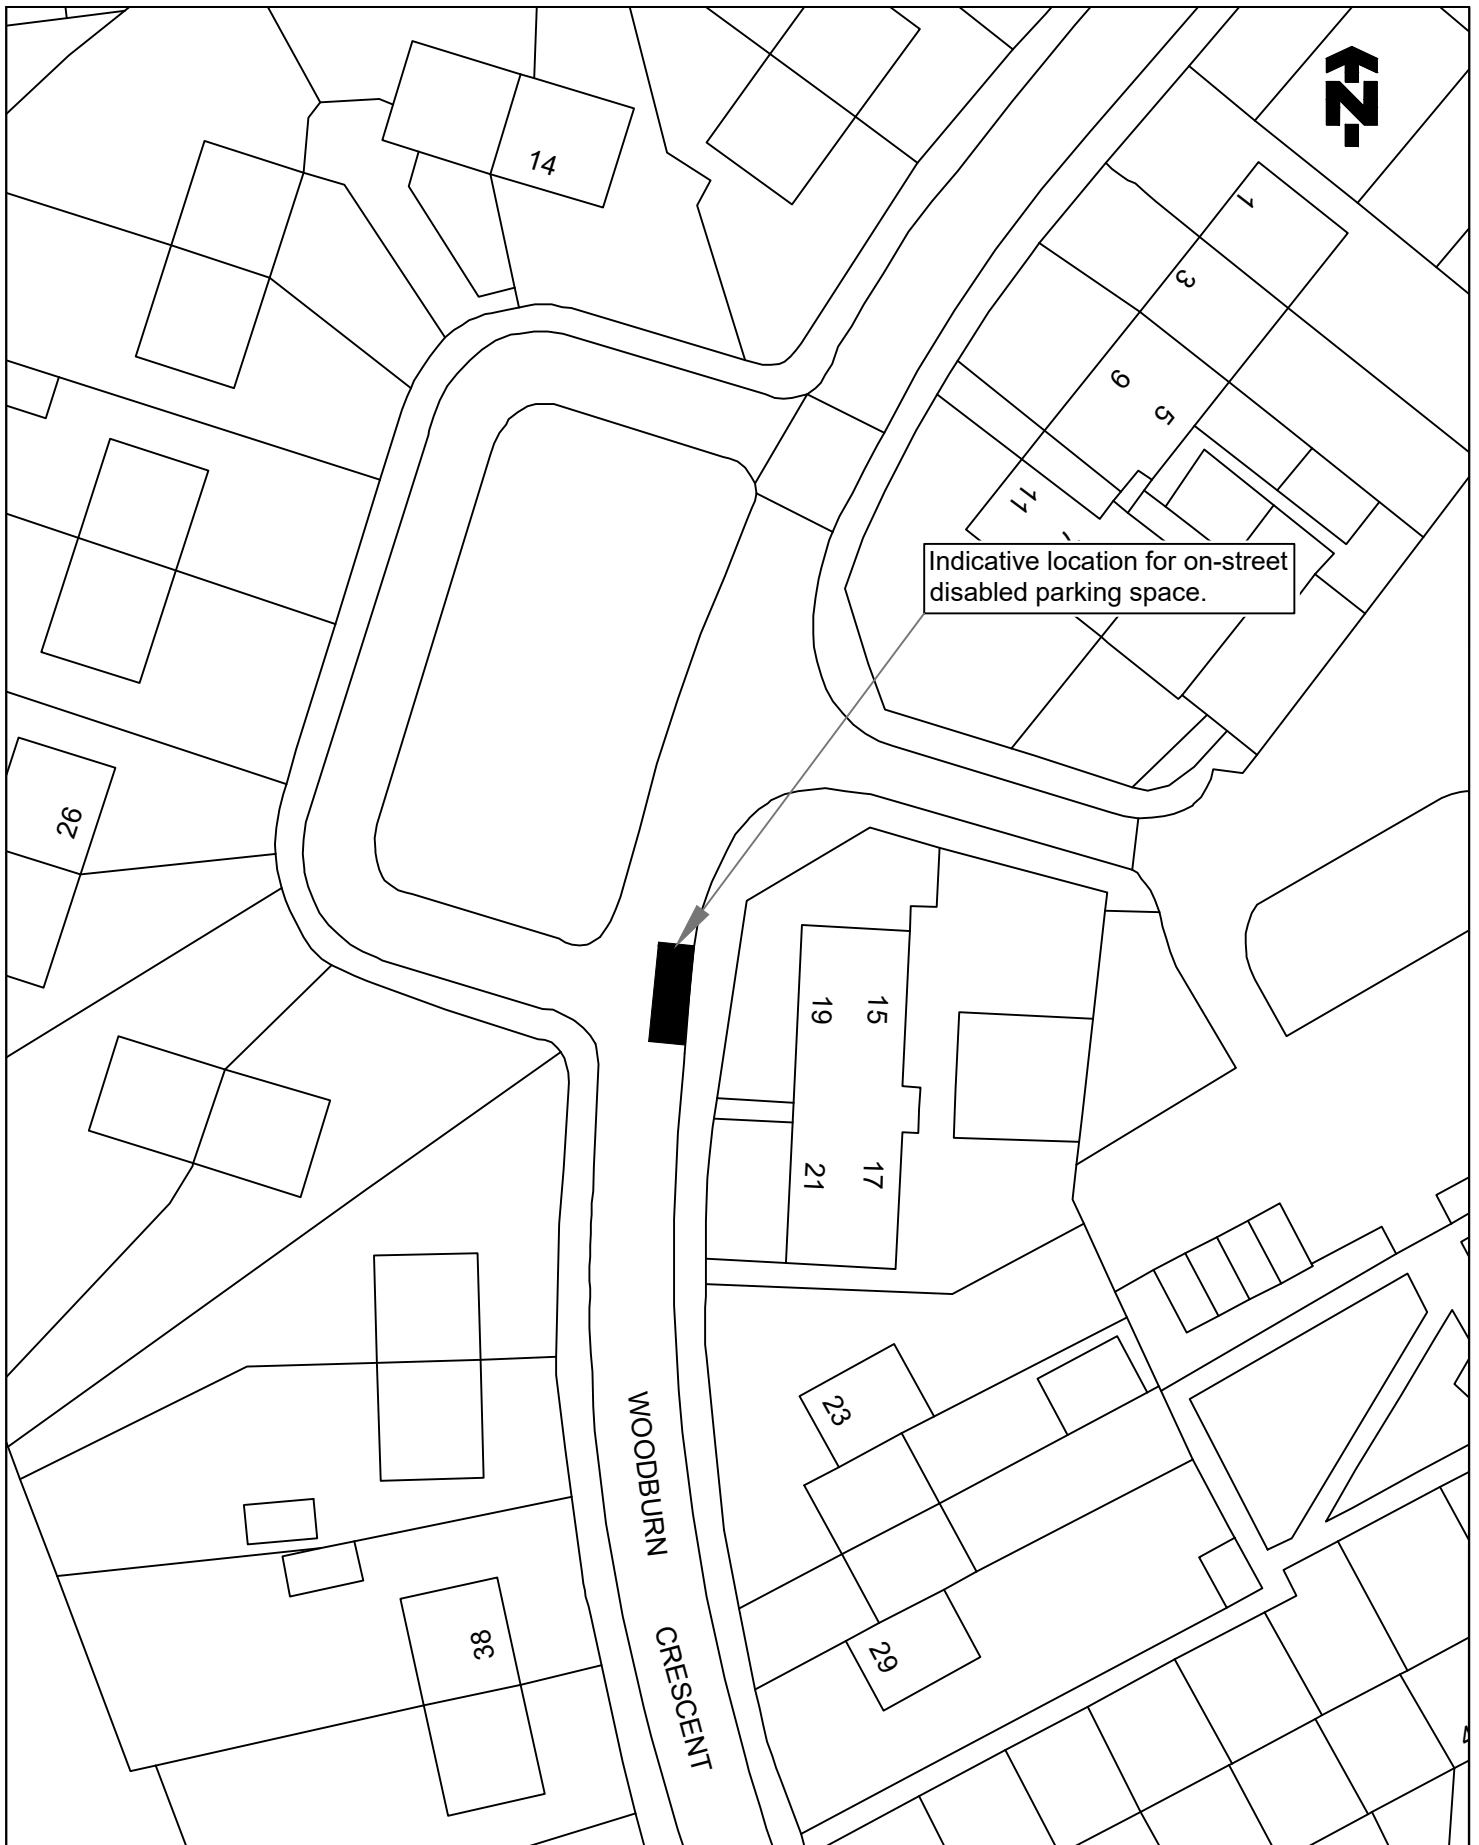

Indicative location for on-street disabled parking space.

WOODBURN CRESCENT

© Crown copyright and database rights 2021 Ordnance Survey 100023384. You are permitted to use this data solely to enable you to respond to, or interact with, the organisation that provided you with the data. You are not permitted to copy, sub-licence, distribute or sell any of this data to third parties in any form.

TITLE OF ORDER

THE FALKIRK COUNCIL (ON-STREET PARKING SPACE FOR DISABLED PERSONS) (VARIOUS STREETS NO 6) ORDER 2022

LOCATION

WOODBURN CRESCENT, BONNYBRIDGE



**Falkirk Council**  
Development Services (Roads)  
Engineering Design  
Abbotsford House, David's Loan  
Falkirk FK2 7YZ  
Tel: 01324 504950 Fax: 01324 504850  
Acting Director: Douglas Duff

SCALE  
1:500@A4

DRAWN  
GJ  
DATE  
16/06/22

CHECKED  
DG  
DATE  
16/06/22

APPROVED  
RS  
DATE  
16/06/22



DRAWING NO.

**TRO/DB/22/049/001**



**PRESS NOTICE**

**FALKIRK COUNCIL**

**THE FALKIRK COUNCIL (ON-STREET PARKING SPACE FOR DISABLED PERSONS)  
(VARIOUS STREETS NO 6) ORDER 20\_\_**

The Council proposes to make the above named Order under the Road Traffic Regulation Act 1984.

1. Full details may be inspected online at <http://www.tellmesotland.gov.uk/> or from Abbotsford House, Davids Loan, Falkirk by contacting [adteam3.ds@falkirk.gov.uk](mailto:adteam3.ds@falkirk.gov.uk)
2. Objectors must state their grounds for objection in writing, to be received by 21/07/22 to: Head of Design, Roads and Transport, Abbotsford House, David's Loan, Falkirk, FK2 7YZ. Alternatively, objectors can e-mail objections to [adteam3.ds@falkirk.gov.uk](mailto:adteam3.ds@falkirk.gov.uk).
3. The general effect of the Order will be to introduce the type of restriction at the associated location listed below:

<b>Locations</b>	<b>Types</b>
Anderson Crescent, Shieldhill TRO/DB/22/021	Disabled Persons Parking Place
Crownest Loan, Stenhousemuir TRO/DB/22/025	Disabled Persons Parking Place
Victoria Road, Falkirk TRO/DB/22/027	Disabled Persons Parking Place
Hallglen Terrace, Glen Village TRO/DB/22/028	Disabled Persons Parking Place
Thomson Place, Limerigg TRO/DB/22/029	Disabled Persons Parking Place
Wallace Crescent, Brightons TRO/DB/22/030	Disabled Persons Parking Place
Redbrae Avenue, Bo'ness TRO/DB/22/031	Disabled Persons Parking Place
Cobblebrae Crescent, Falkirk TRO/DB/22/034	Disabled Persons Parking Place
The Tower Gardens, Bo'ness TRO/DB/22/036	Disabled Persons Parking Place
Abbotsford Street, Bainsford TRO/DB/22/037	Disabled Persons Parking Place

Rae Street, Stenhousemuir TRO/DB/22/038	Disabled Persons Parking Place
Union Road, Camelon TRO/DB/22/039	Disabled Persons Parking Place
Braes View, Denny TRO/DB/22/041	Disabled Persons Parking Place
Compton Road, Grangemouth TRO/DB/22/042	Disabled Persons Parking Place
Douglas Avenue, Brightons TRO/DB/22/043	Disabled Persons Parking Place
Ochiltree Terrace, Camelon TRO/DB/22/044	Disabled Persons Parking Place
South Lumley Street, Grangemouth TRO/DB/22/046	Disabled Persons Parking Place
Woodburn Crescent, Bonnybridge TRO/DB/22/049	Disabled Persons Parking Place

**Acting Head of Roads Services and Engineering Design**

Falkirk Council  
Abbotsford House  
Davids Loan  
FALKIRK  
FK2 7YZ