

## FALKIRK COUNCIL

### THE FALKIRK COUNCIL (ON-STREET PARKING SPACES FOR DISABLED PERSONS REVOCATION) (VARIOUS STREETS NO 7) ORDER 20\_

Falkirk Council in exercise of their powers under the Road Traffic Regulation Act 1984, as amended (hereinafter referred to as “the 1984 Act”) and of other enabling powers, and after consultation with the Chief Officer of Police in accordance with Part III of Schedule 9 to the 1984 Act, hereby make the following Order:-

1. This Order may be cited as “Falkirk Council (On-Street Parking Spaces for Disabled Persons Revocation)(Various Streets No 7) Order 2021” and shall come into operation on the \_\_\_\_ day of \_\_\_\_\_, Two Thousand and \_\_\_\_\_.
2. This Order hereby revokes The Falkirk Council (Prohibition and Restriction of Waiting and Loading and Parking Places) (Decriminalised Parking Enforcement and Consolidation) Order 2018 insofar as it relates to the disabled persons parking bays described in the schedule as indicated on plans listed in the schedule.
3. The effect of this Order will be to remove the designated sections of road described in the Schedule hereto as a parking space for disabled persons vehicles.

**Dated this \_\_\_\_\_ of \_\_\_\_\_, Two thousand and \_\_\_\_\_**

\_\_\_\_\_  
**Acting Head of Roads Services and Engineering Design**

Falkirk Council  
Abbotsford House  
Davids Loan  
FALKIRK  
FK2 7YZ

## **SCHEDULE**

### **Location of Parking Space for Disabled Persons Vehicles to be Removed**

Bulloch Crescent, Denny  
TRO/22/017  
Revocation no: 773

On the west side of Bulloch Crescent from a point 19 metres north of the projected south building line of block 66-72 in a northerly direction for a distance of 6.6 metres or thereby.

Zetland Drive, Laurieston  
TRO/22/018  
AL50  
Revocation no:774

On the north side of Zetland Drive from the projected east boundary line of 18 Zetland Drive in a westerly direction for a distance of 6.6 metres or thereby.

Almond Street, Grangemouth  
TRO/22/019  
Revocation no:775

On the north side of Almond Street from a point 1 metre east of the projected west boundary line of 46 Almond Street in an easterly direction for a distance of 6.6 metres or thereby.

South View, Stenhousemuir  
TRO/22/020  
AB39  
Revocation no:776

On the north side of South View from the projected east boundary line of 6 South View in a westerly direction for a distance of 6.6 metres or thereby.

**FALKIRK COUNCIL**

**THE FALKIRK COUNCIL (ON-STREET PARKING SPACES FOR DISABLED PERSONS  
REVOCATION)(VARIOUS STREETS NO 7) ORDER 20\_**


**Statement of Reasons for Making the Order**

The disabled persons' parking places are no longer used by a person in receipt of a Blue Badge or does not meet the requirements contained in The Disabled Persons' Parking Places (Scotland) Act 2009.

---

**Acting Head of Roads Services and Engineering Design**

Falkirk Council  
Abbotsford House  
Davids Loan  
FALKIRK  
FK2 7YZ

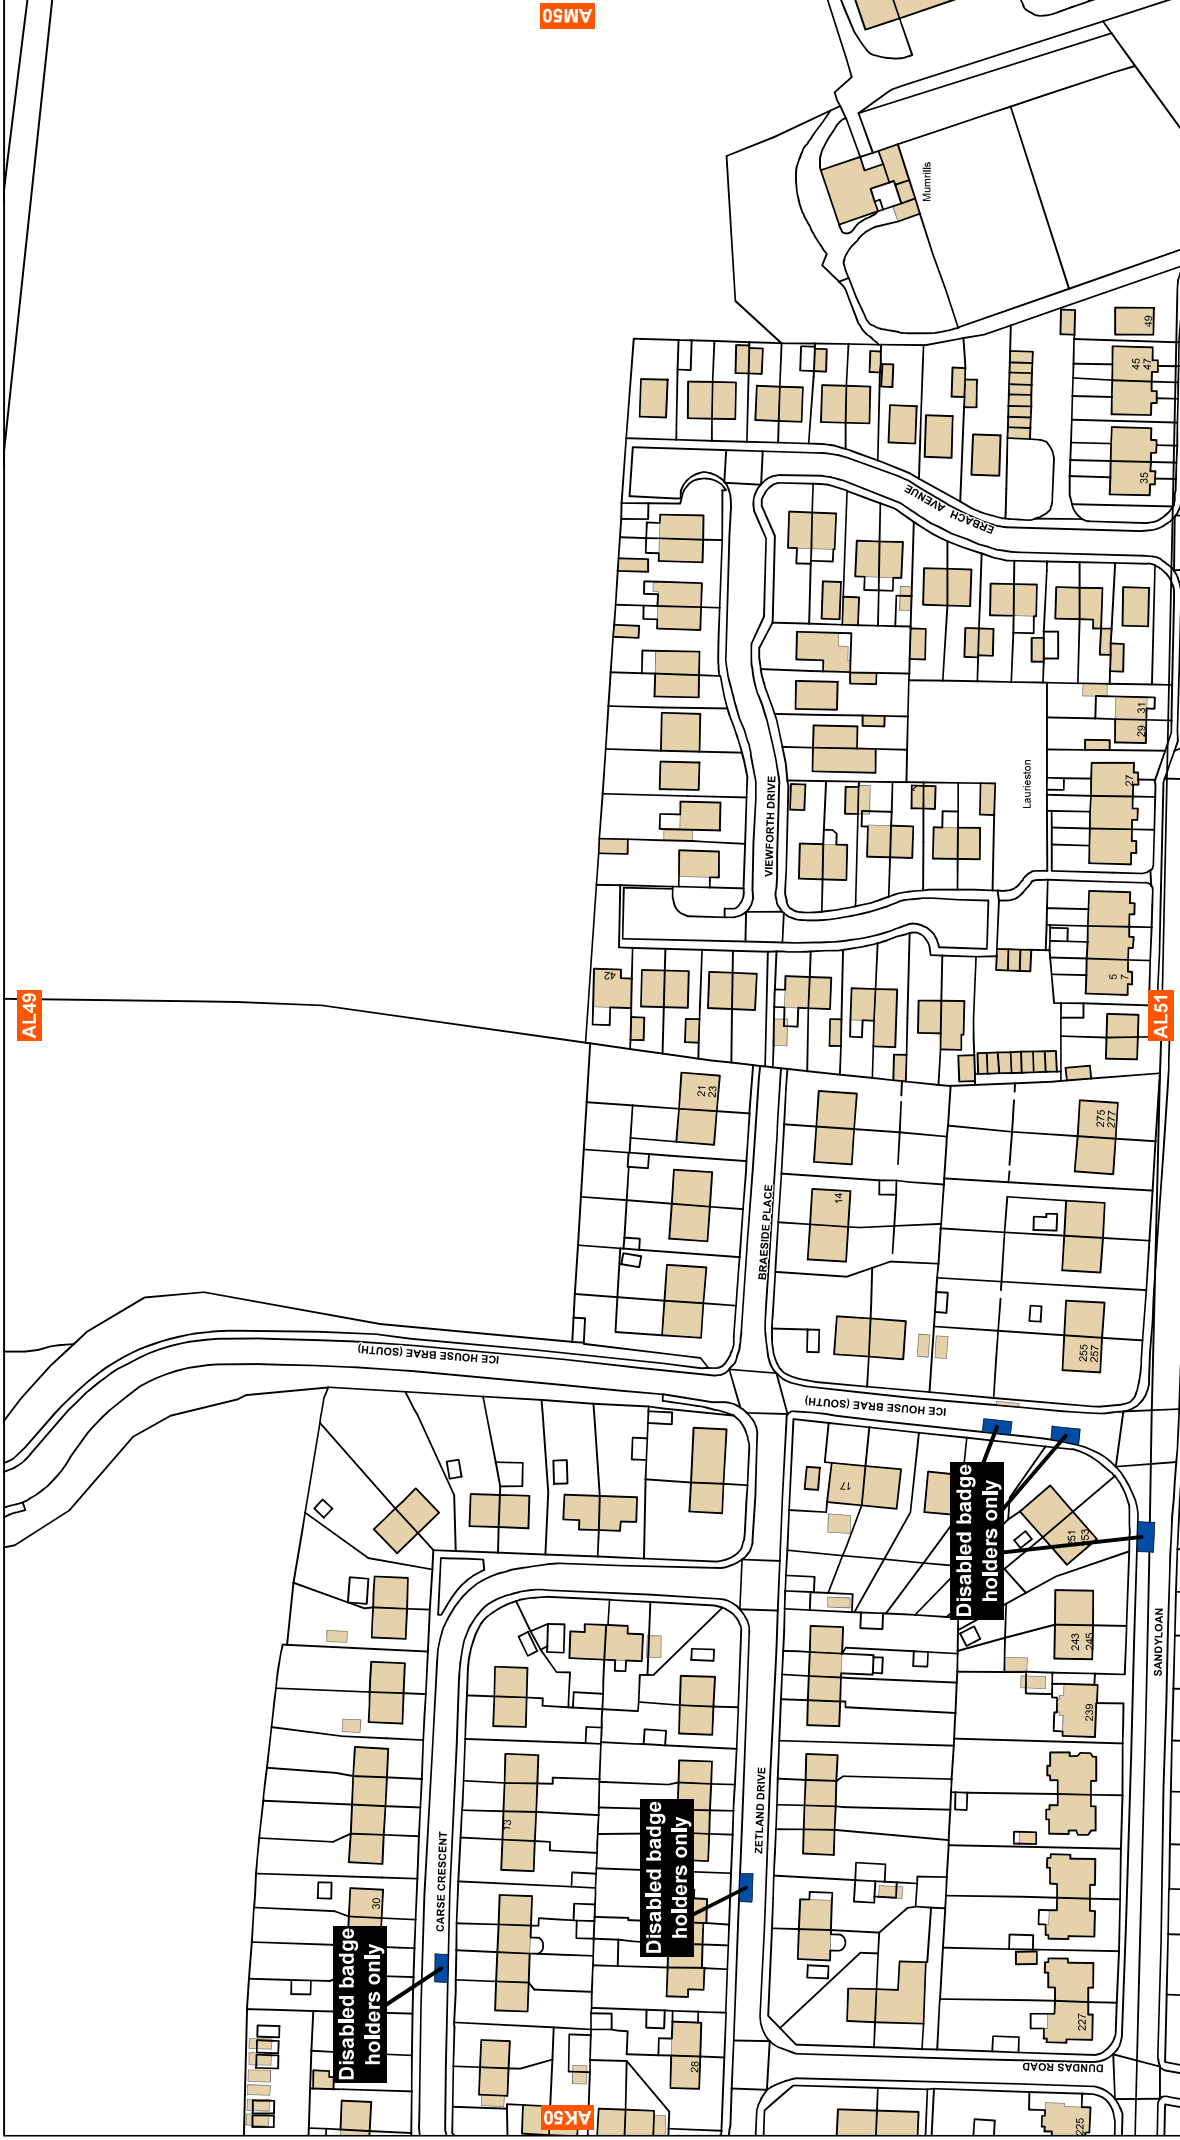

Scale: 1:1,250

0 10 20 40 metres

SCALE

DATE: 19/11/2018

MAP NUMBER: AL50

Shade Restriction	Shade Restriction	Shade Restriction	Shade Restriction
No Waiting At Any Time	No Waiting At Any Time / No Loading	No Waiting At Any Time / No Loading	No Waiting At Any Time / No Loading At Any Time
No Waiting	Taxi Ranks	Pay and Display	Loading Restrictions
Limited Waiting	Free Parking	Miscellaneous Restrictions	Permit Holders Only
Zonal Restrictions	Zonal Restrictions	Clearways	Disabled Badge Holders Only

THE FALKIRK COUNCIL  
(PROHIBITION AND RESTRICTION OF WAITING AND LOADING AND PARKING PLACES) (DECISIONALISED PARKING ENFORCEMENT AND CONSOLIDATION) ORDER 2018

This map is reproduced by permission of Ordnance Survey on behalf of HMRSO. © Crown Copyright. Unauthorised reproduction infringes Crown copyright and may lead to prosecution or civil proceedings.

Ordnance Survey Licence Number: 10002394

**Falkirk Council**

Falkirk Council  
Abbotsford House  
Davids Loan  
Falkirk  
FK2 7YZ



SCALE	1:1,250
DATE	19/11/2018
	MAP NUMBER <b>AB39</b>

Shade	Restriction	Shade	Restriction	Shade	Restriction
	No Waiting At Any Time		No Waiting At Any Time / No Loading		No Waiting At Any Time / No Loading At Any Time
	No Waiting		No Waiting / No Loading		Loading Restrictions
	Taxi Ranks		Pay and Display		Permit Holders Only
	Limited Waiting		Free Parking		Disabled Badge Holders Only
	Zonal Restrictions		Miscellaneous Restrictions		Clearways

THE FALKIRK COUNCIL  
 (PROHIBITION AND  
 RESTRICTION OF WAITING  
 AND LOADING AND PARKING PLACES)  
 (DECIMINALISED PARKING ENFORCEMENT  
 AND CONSOLIDATION) ORDER 2018

This map is reproduced by permission of Ordnance Survey on behalf of HMRSO. © Crown Copyright. Unauthorised reproduction infringes Crown copyright and may lead to prosecution or civil proceedings.

Ordnance Survey Licence Number: 100022384

  
**Falkirk Council**

Falkirk Council  
 Abbotsford House  
 Davids Loan  
 Falkirk  
 FK2 7YZ

## PRESS NOTICE

### FALKIRK COUNCIL

#### THE FALKIRK COUNCIL (ON-STREET PARKING SPACES FOR DISABLED PERSONS REVOCATION) (VARIOUS STREETS NO 7) ORDER 20\_

The Council proposes to make the above named Order under the Road Traffic Regulation Act 1984.

1. Full details may be inspected online at <http://www.tellmesotland.gov.uk/> or from Abbotsford House, Davids Loan, Falkirk by contacting [adteam3.ds@falkirk.gov.uk](mailto:adteam3.ds@falkirk.gov.uk)
2. Objectors must state their grounds for objection in writing, to be received by 20/10/22 to: Head of Design, Roads and Transport, Abbotsford House, David's Loan, Falkirk, FK2 7YZ. Alternatively, objectors can e-mail objections to [adteam3.ds@falkirk.gov.uk](mailto:adteam3.ds@falkirk.gov.uk).
3. The general effect of the Order will be to introduce the type of restriction at the associated location listed below:

Locations	Types
Bulloch Crescent, Denny TRO/22/017 Revocation no: 773	Revocation of Disabled Persons Parking Place
Zetland Drive, Laurieston TRO/22/018 AL50 Revocation no:774	Revocation of Disabled Persons Parking Place
Almond Street, Grangemouth TRO/22/019 Revocation no:775	Revocation of Disabled Persons Parking Place
South View, Stenhousemuir TRO/22/020 AB39 Revocation no:776	Revocation of Disabled Persons Parking Place

#### Acting Head of Roads Services and Engineering Design

Falkirk Council  
Abbotsford House  
Davids Loan  
FALKIRK  
FK2 7YZ