

FALKIRK COUNCIL

THE FALKIRK COUNCIL (ON-STREET PARKING SPACE FOR DISABLED PERSONS) (VARIOUS STREETS NO 7) ORDER 20__

Falkirk Council in exercise of their powers under the Road Traffic Regulation Act 1984, as amended (hereinafter referred to as “the 1984 Act”), the Disabled Persons’ Parking Places (Scotland) Act 2009 and of all other enabling powers, and after consultation with the Chief Officer of Police in accordance with Part III of Schedule 9 of the 1984 Act, hereby make the following Order:-

1. This Order may be cited as “The Falkirk Council (On-Street Parking Space for Disabled Persons) (Various Streets No 7) Order 20__” and shall come into operation on the __ day of _____, Two Thousand and _____.
2. The Interpretation Act 1978 shall apply for the interpretation of this Order as it applies for the interpretation of an Act of Parliament.
3. The effect of this Order will be to designate the section of road described in the Schedule hereto as a parking space for disabled persons’ vehicles.
4. In this Order “disabled person’s vehicle” means a vehicle lawfully displaying, in the relevant position, a disabled person’s badge issued by a local authority in exercise of its powers under S21(1) of the Chronically Sick and Disabled Persons Act 1970.
5. Any person duly authorized by the Council may suspend the use of a parking space designated in this Order or any part thereof whenever he considers such suspension reasonably necessary:-
 - (a) for the purpose of facilitating the movement of traffic or promoting its safety;
 - (b) for the purpose of any building operation, demolition or excavation in or adjacent to the parking place or the maintenance, improvement or reconstruction of the parking place or the laying, erection, alteration, removal or repair in or adjacent to the parking place of any sewer or of any main, pipe or apparatus for the supply of gas, water or electricity or any telecommunication apparatus as defined in sub-paragraph 1(1) of Schedule 2 to the Telecommunications Act 1984, traffic sign, road marking or parking ticket machine;
 - (c) on any occasion on which it is likely by reason of some special attraction or procession that any street will be thronged or obstructed;
 - (d) for any other purpose which the Council may from time to time see fit and which has received their prior approval.
6. Any person suspending the use of a parking place designated in this Order or any part thereof in accordance with the provisions of Article 5 shall thereupon place or cause to be placed in or adjacent to any part of that parking place the use of which is suspended a traffic sign indicating that waiting by vehicles is prohibited.
7. No person shall cause or permit a vehicle to be left in any part of a parking place designated in this Order during such period as there is in or adjacent to that part of the parking place a traffic sign placed in pursuance of Article 6. Provided that nothing in this paragraph shall render it unlawful to cause or permit any vehicle being used for fire brigade, ambulance or police emergency purposes to be left or any other vehicle to be so left if that vehicle is left with the permission of the person suspending the use of the parking place or the part thereof in pursuance of Article 5 or of a police constable in uniform or of a traffic warden.

8. (a) Every vehicle left in a parking place designated in this Order shall stand wholly within the limits of that parking place.
- (b) if the length or width of a parking place designated in this Order precludes compliance with the provisions of paragraph (a) hereof, such a vehicle shall stand in such a manner that the distance between the said kerb or edge of carriageway and the nearest wheels of the vehicle is not more than 0.3 metres.

Dated this __ day of _____, 20__

Acting Head of Roads Services and Engineering Design
Falkirk Council
Abbotsford House
Davids Loan
FALKIRK
FK2 7YZ

SCHEDULE

Kilbirnie Terrace, Denny
TRO/DB/22/026

On the northeast end of the layby in Kilbirnie Terrace from a point 4 metres west of the projected building line of 74 Kilbirnie Terrace in a westerly direction for a distance of 3.6 metres or thereby.

Adam Street, Falkirk
TRO/DB/22/040

On the east side of Adam Street from the projected south boundary line of 14 Adam Street in a northerly direction for a distance of 6.6 metres or thereby.

Clarinda Avenue, Camelon
TRO/DB/22/050

On the west side of Clarinda Avenue in the layby from a point 1 metre north of the projected north building line of 66 Clarinda Avenue in a southerly direction for a distance of 6.6 metres or thereby.

Muirepark Court, Bo'ness
TRO/DB/22/051

On the south side of Muirepark Court from a point 1 metre east of the projected west boundary line of 16 Muirepark Court in an easterly direction for a distance of 6.6 metres or thereby.

Slamannan Road, Avonbridge
TRO/DB/22/052

On the south side of Slamannan Road from the projected west boundary line of 6 Slamannan Road in an easterly direction for a distance of 6.6 metres or thereby.

Slamannan Road, Limerigg
TRO/DB/22/053

On the west side of Slamannan Road in the layby from a point 1 metre south of the projected south boundary line of 31 Slamannan Road in a northerly direction for a distance of 6.6 metres or thereby.

Avonbank Avenue, Grangemouth
TRO/DB/22/054

On the east side of Avonbank Avenue from a point 2 metres south of the projected south boundary line of block 1 to 11 in a northerly direction for a distance of 6.6 metres or thereby.

Zetland Drive, Laurieston
TRO/DB/22/055

On the south side of Zetland Drive from the projected west boundary line of 13 Zetland Drive in an easterly direction for a distance of 6.6 metres or thereby.

Binniehill Road, Slamannan
TRO/DB/22/058

On the north side of Binniehill Road from the projected east boundary line of 2 Binniehill Road in a westerly direction for a distance of 6.6 metres or thereby.

Gairdoch Drive, Carronshore
TRO/DB/22/061

On the east side of Gairdoch Drive from the projected south building line of 44 Gairdoch Drive in a northerly direction for a distance of 6.6 metres or thereby.

Wilson Avenue, Camelon
TRO/DB/22/062

On the west side of Wilson Avenue from a point 7 metres south of the projected south building line of 20 Wilson Avenue in a southerly direction for a distance of 6.6 metres or thereby.

Muirepark Court, Bo'ness
TRO/DB/22/063

On the south side of Muirepark Court from a point 3 metres east of the projected east boundary line of 22 Muirepark Court in an easterly direction for a distance of 6.6 metres or thereby.

Wilson Gardens, Camelon
TRO/DB/22/065

At the northwest end of Wilson Gardens from a point 1 metre west of the projected west building line of 5 Wilson Gardens in an easterly direction for a distance of 3.6 metres or thereby.

Dawson Place, Bo'ness
TRO/DB/22/067

On the southwest end of the layby in Dawson Place from a point 2 metres west of the projected west building line of 59 Dawson Place in an easterly direction for a distance of 6.6 metres or thereby.

Linlithgow Road, Bo'ness
TRO/DB/22/069

On the northwest end of Linlithgow Road from a point 1 metre west of the projected east boundary line of 88 Linlithgow Road in an easterly direction for a distance of 3.6 metres or thereby.

Spence Street, Bonnybridge
TRO/DB/22/070

On the south side of Spence Street from the projected east boundary line of 33 Spence Street in a westerly direction for a distance of 6.6 metres or thereby.

Deanfield Crescent, Bo'ness
TRO/DB/22/071

On the south side of Deanfield Crescent from the projected east boundary line of 19 Deanfield Crescent in a westerly direction for a distance of 6.6 metres or thereby.

Mariner Avenue, Camelon
TRO/DB/22/072

On the east side of Mariner Avenue from the projected north boundary line of 5 Mariner Avenue in a southerly direction for a distance of 6.6 metres or thereby.

River Street, Bainsford
TRO/DB/22/073

On the west side of River Street from the projected south boundary line of 9 River Street in a northerly direction for a distance of 6.6 metres or thereby.

Braeview, Laurieston
TRO/DB/22/077

On the south side of Braeview from a point 1 metre west of the projected west building line of 12 Aven Drive in an easterly direction for a distance of 6.6 metres or thereby.

Tiree Place, Hallglen
TRO/DB/22/079

On the north side of Tiree Place from projected west boundary line of 33 Tiree Place in an easterly direction for a distance of 3.6 metres or thereby.

FALKIRK COUNCIL


THE FALKIRK COUNCIL (ON-STREET PARKING SPACE FOR DISABLED PERSONS) (VARIOUS STREETS NO 7) ORDER 20__

Statement of Reasons for Making the Order

The parking spaces are required for the use of persons who hold a current disabled person's badge and who meet the requirements contained in the Disabled Persons' Parking Places (Scotland) Act 2009.

Acting Head of Roads Services and Engineering Design

Falkirk Council
Abbotsford House
Davids Loan
FALKIRK
FK2 7YZ

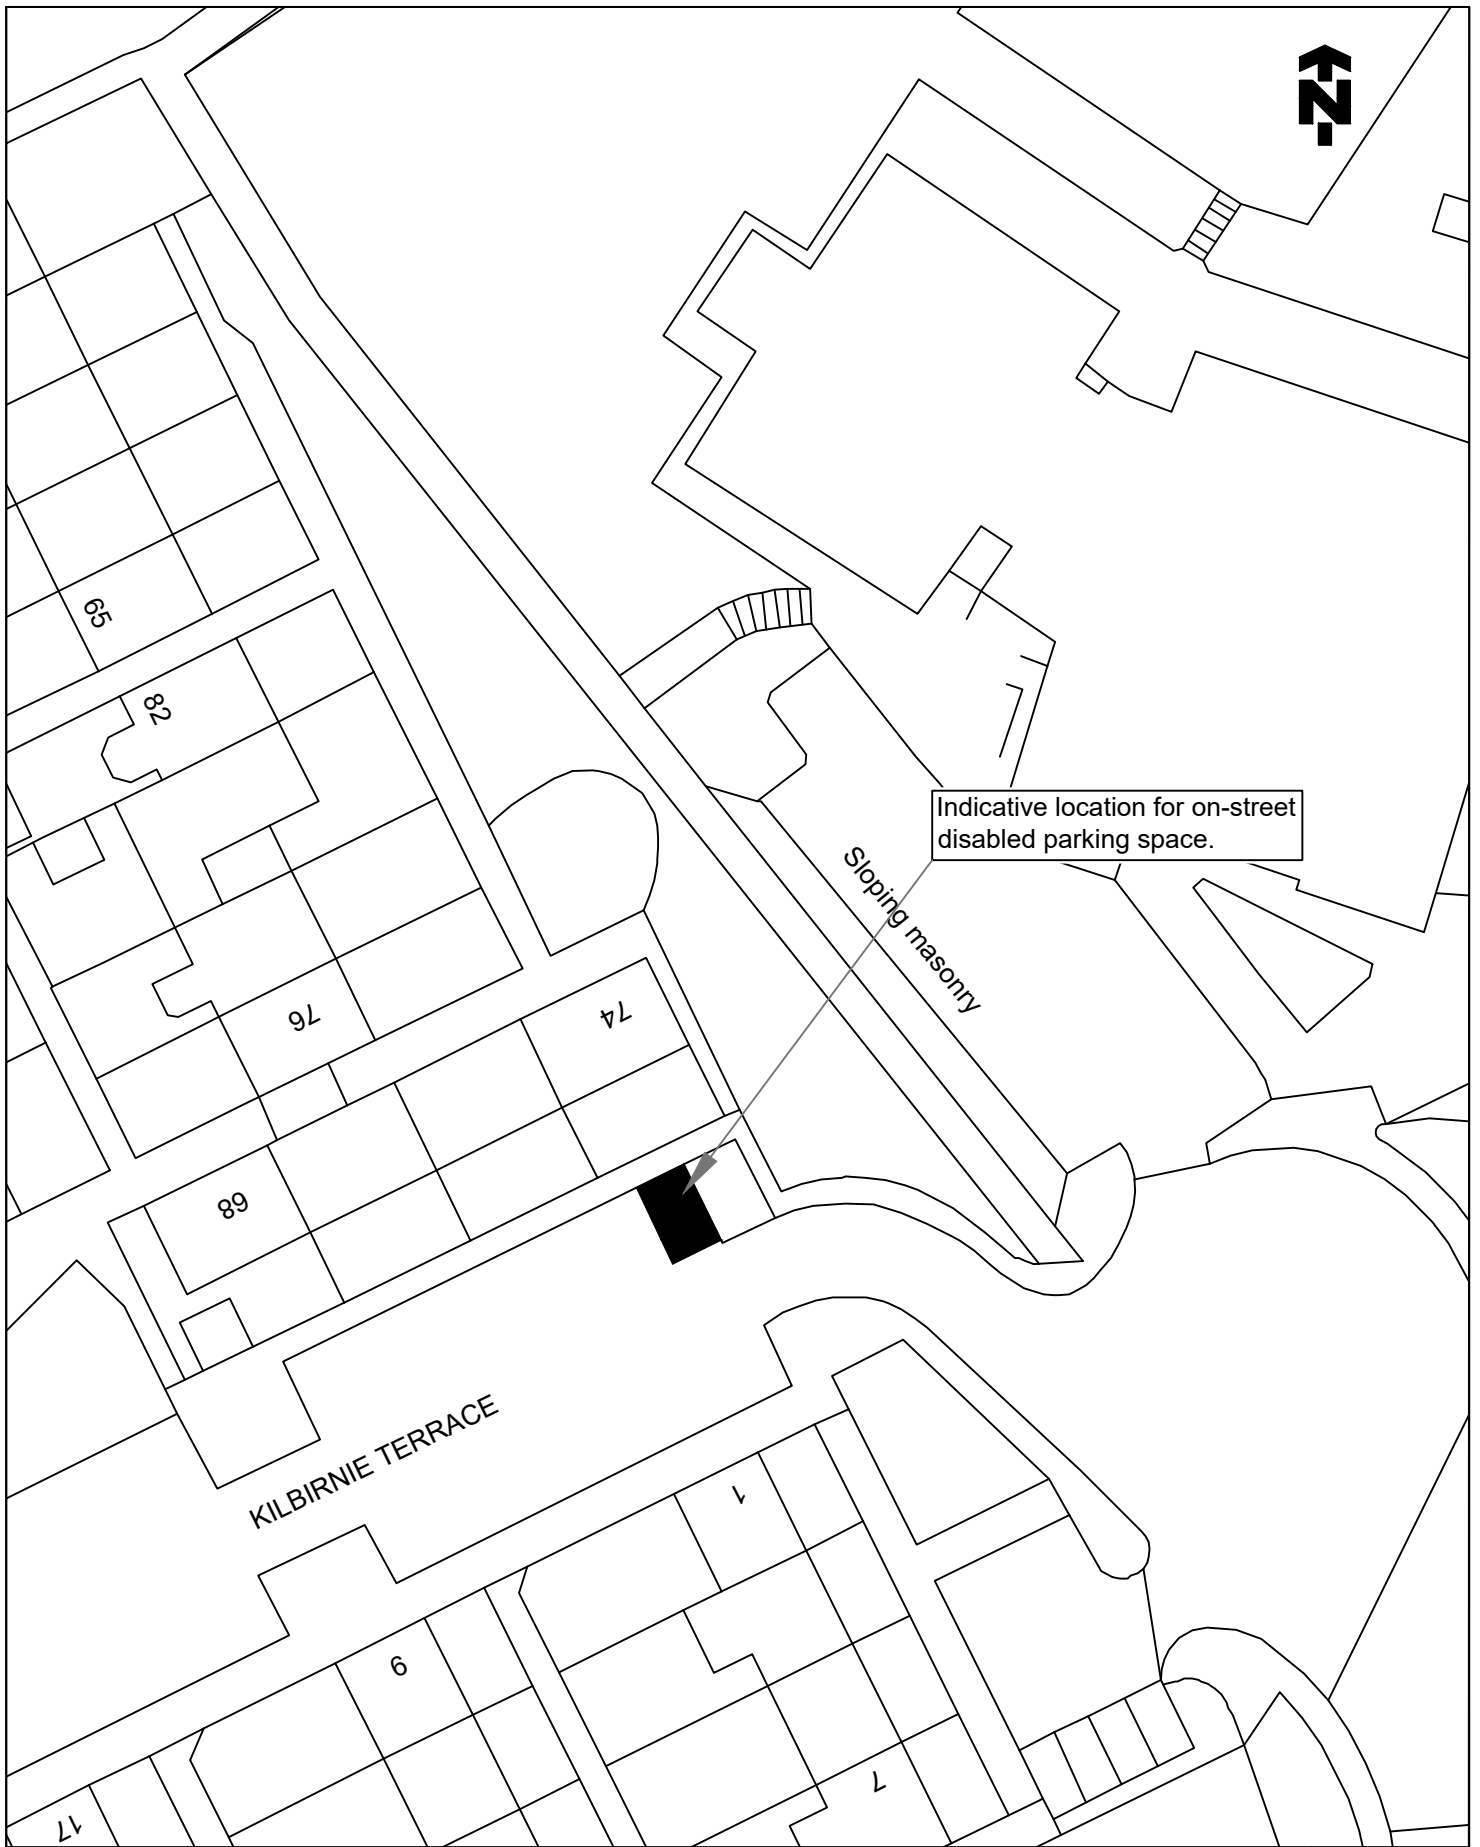

© Crown copyright and database rights 2021 Ordnance Survey 100023384. You are permitted to use this data solely to enable you to respond to, or interact with, the organisation that provided you with the data. You are not permitted to copy, sub-licence, distribute or sell any of this data to third parties in any form.

TITLE OF ORDER

THE FALKIRK COUNCIL (ON-STREET PARKING SPACE FOR DISABLED PERSONS) (VARIOUS STREETS NO 7) ORDER 2022

LOCATION

KILBIRNIE TERRACE, DENNY



Falkirk Council
 Development Services (Roads)
 Engineering Design
 Abbotsford House, David's Loan
 Falkirk FK2 7YZ
 Tel: 01324 504950 Fax: 01324 504850
 Acting Director: Douglas Duff

SCALE
 1:500@A4

DRAWN
 GJ
 DATE
 07/04/22


CHECKED
 DG
 DATE
 07/04/22

APPROVED
 RS
 DATE
 07/04/22



DRAWING NO.

TRO/DB/22/026/001

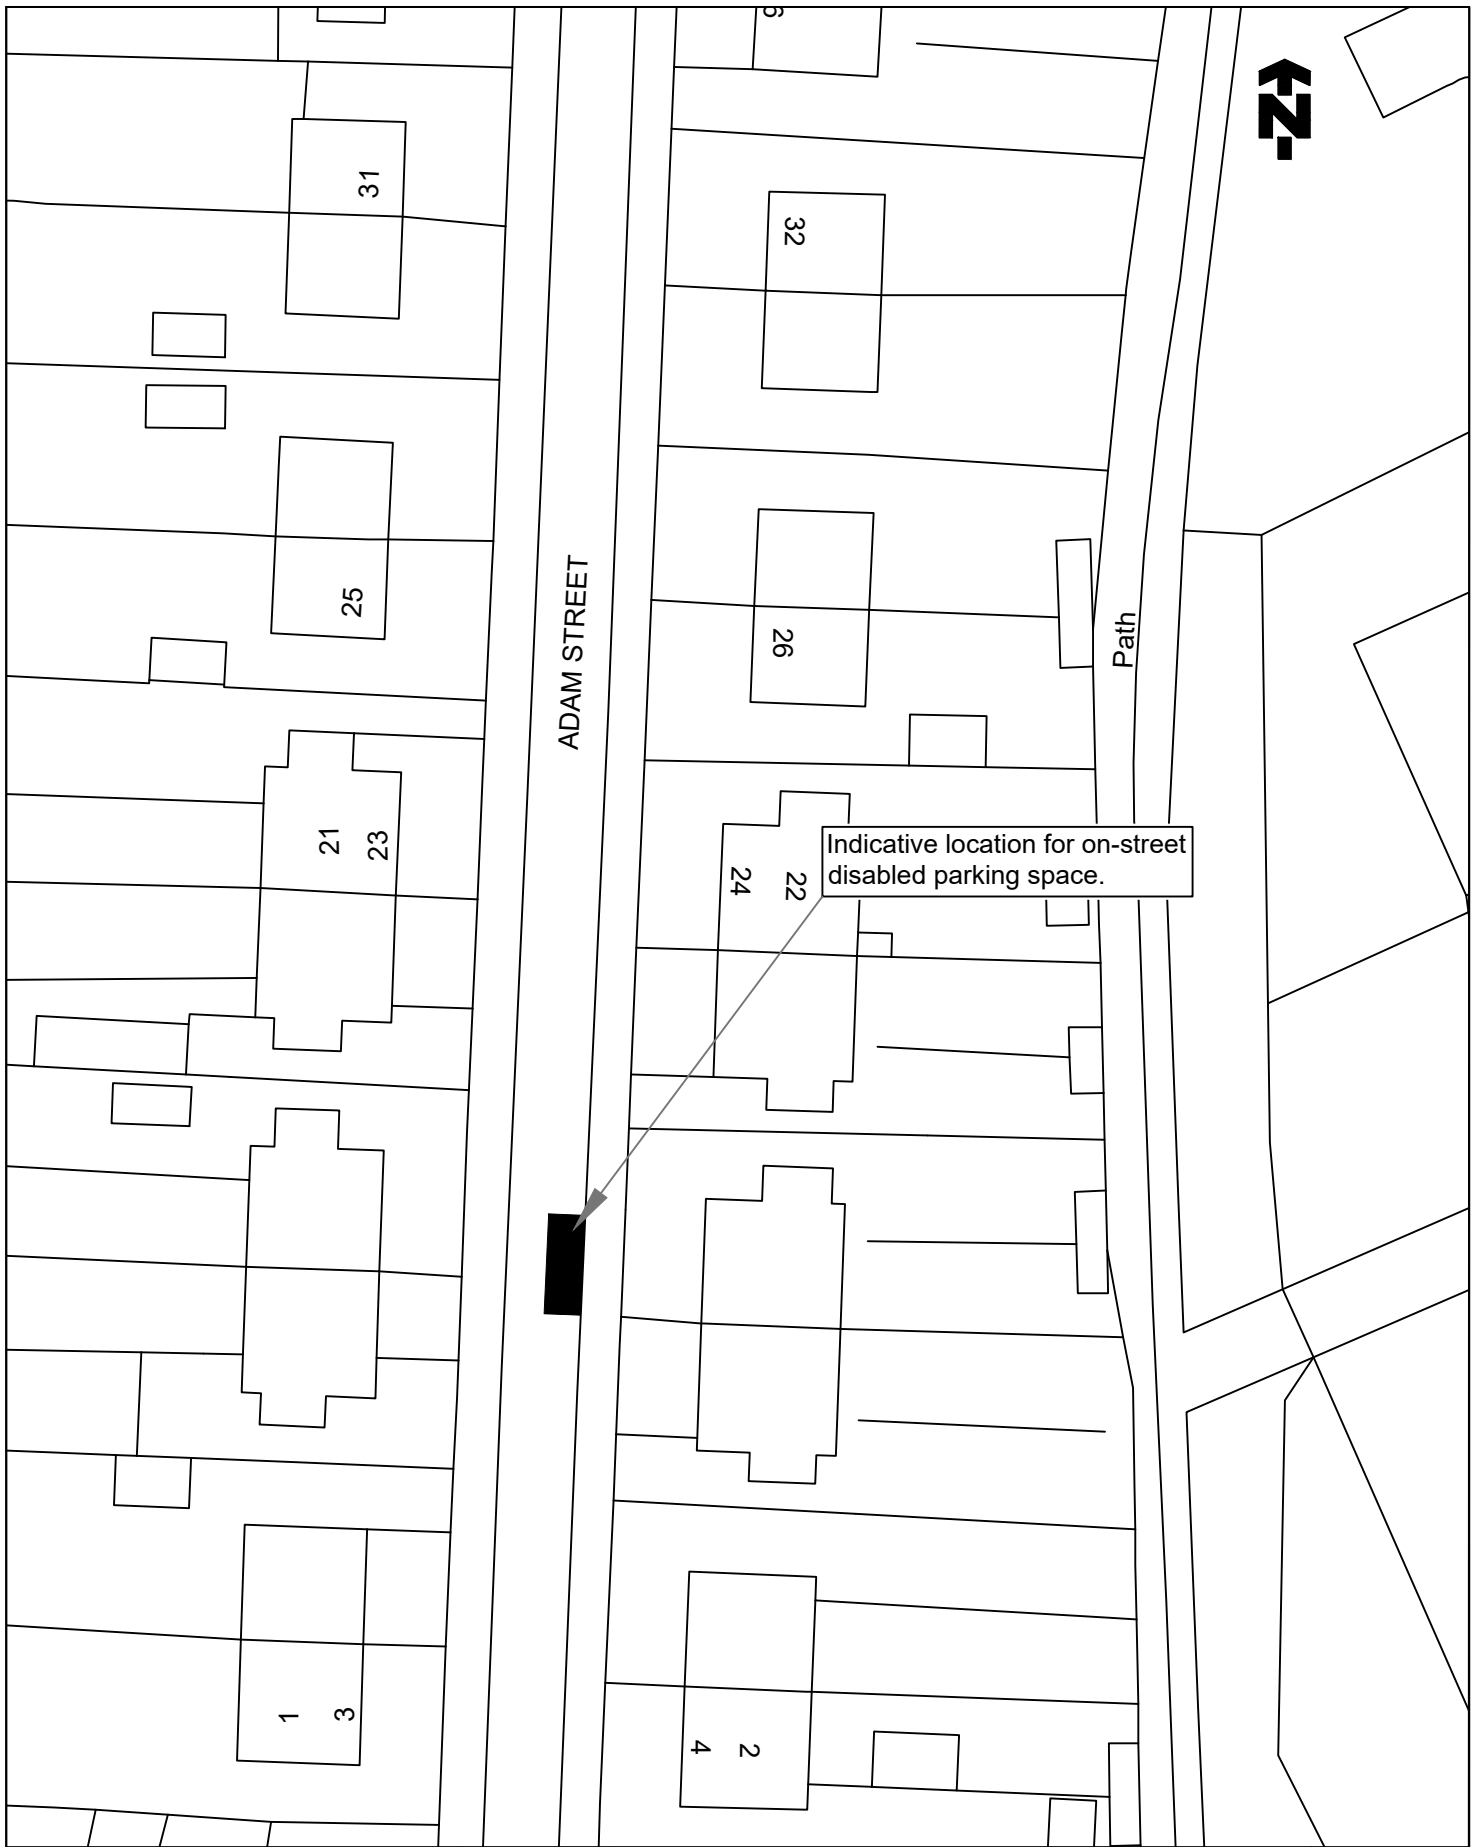

©Crown copyright and database rights 2021 Ordnance Survey 100023384. You are permitted to use this data solely to enable you to respond to, or interact with, the organisation that provided you with the data. You are not permitted to copy, sub-licence, distribute or sell any of this data to third parties in any form.

TITLE OF ORDER

THE FALKIRK COUNCIL (ON-STREET PARKING SPACE FOR DISABLED PERSONS) (VARIOUS STREETS NO 6) ORDER 2022

LOCATION

ADAM STREET, FALKIRK



Falkirk Council
 Development Services (Roads)
 Engineering Design
 Abbotsford House, David's Loan
 Falkirk FK2 7YZ
 Tel: 01324 504950 Fax: 01324 504850
 Acting Director: Douglas Duff

SCALE

1:500@A4

DRAWN

GJ

DATE

20/06/22

CHECKED

DG

DATE

20/06/22

APPROVED

RS

DATE

20/06/22

DRAWING NO.

TRO/DB/22/040/001





© Crown copyright and database rights 2021 Ordnance Survey 100023384. You are permitted to use this data solely to enable you to respond to, or interact with, the organisation that provided you with the data. You are not permitted to copy, sub-licence, distribute or sell any of this data to third parties in any form.

TITLE OF ORDER

THE FALKIRK COUNCIL (ON-STREET PARKING SPACE FOR DISABLED PERSONS) (VARIOUS STREETS NO 6) ORDER 2022

LOCATION

CLARINDA AVENUE, CAMELON



Falkirk Council
 Development Services (Roads)
 Engineering Design
 Abbotsford House, David's Loan
 Falkirk FK2 7YZ
 Tel: 01324 504950 Fax: 01324 504850
 Acting Director: Douglas Duff

SCALE
 1:500@A4


DRAWN
 GJ
 DATE
 16/06/22

CHECKED
 DG
 DATE
 16/06/22

APPROVED
 RS
 DATE
 16/06/22



DRAWING NO.
TRO/DB/22/050/001

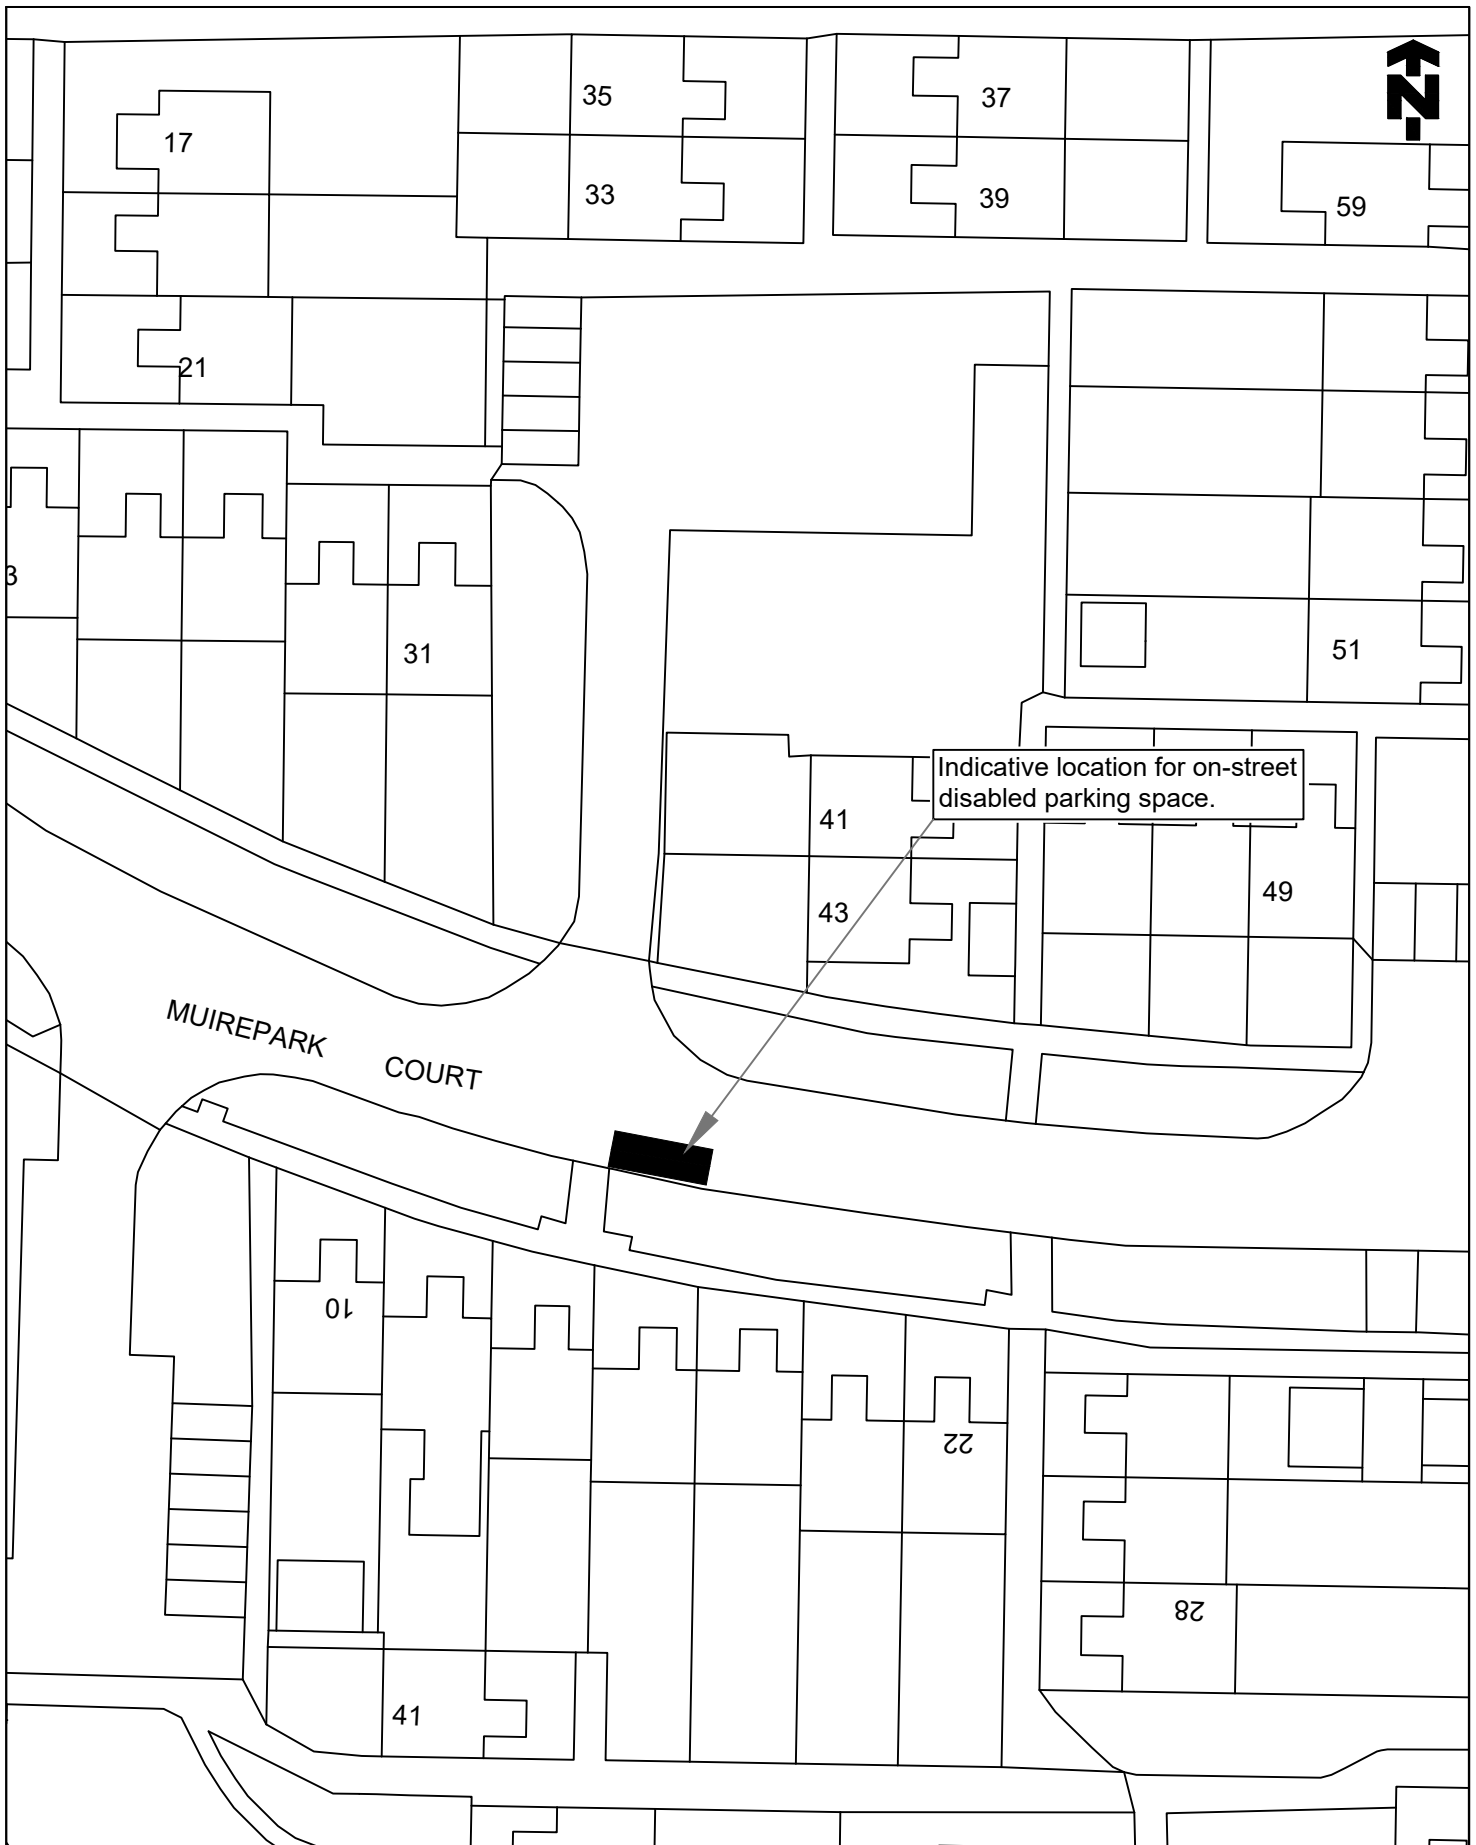

©Crown copyright and database rights 2021 Ordnance Survey 100023384. You are permitted to use this data solely to enable you to respond to, or interact with, the organisation that provided you with the data. You are not permitted to copy, sub-licence, distribute or sell any of this data to third parties in any form.

TITLE OF ORDER

THE FALKIRK COUNCIL (ON-STREET PARKING SPACE FOR DISABLED PERSONS) (VARIOUS STREETS NO 6) ORDER 2022

LOCATION

MUIREPARK COURT, BO'NESS



Falkirk Council
 Development Services (Roads)
 Engineering Design
 Abbotsford House, David's Loan
 Falkirk FK2 7YZ
 Tel: 01324 504950 Fax: 01324 504850
 Acting Director: Douglas Duff

SCALE
 1:500@A4

DRAWN
 GJ
 DATE
 17/06/22


CHECKED
 DG
 DATE
 17/06/22

APPROVED
 RS
 DATE
 17/06/22



DRAWING NO.

TRO/DB/22/051/001

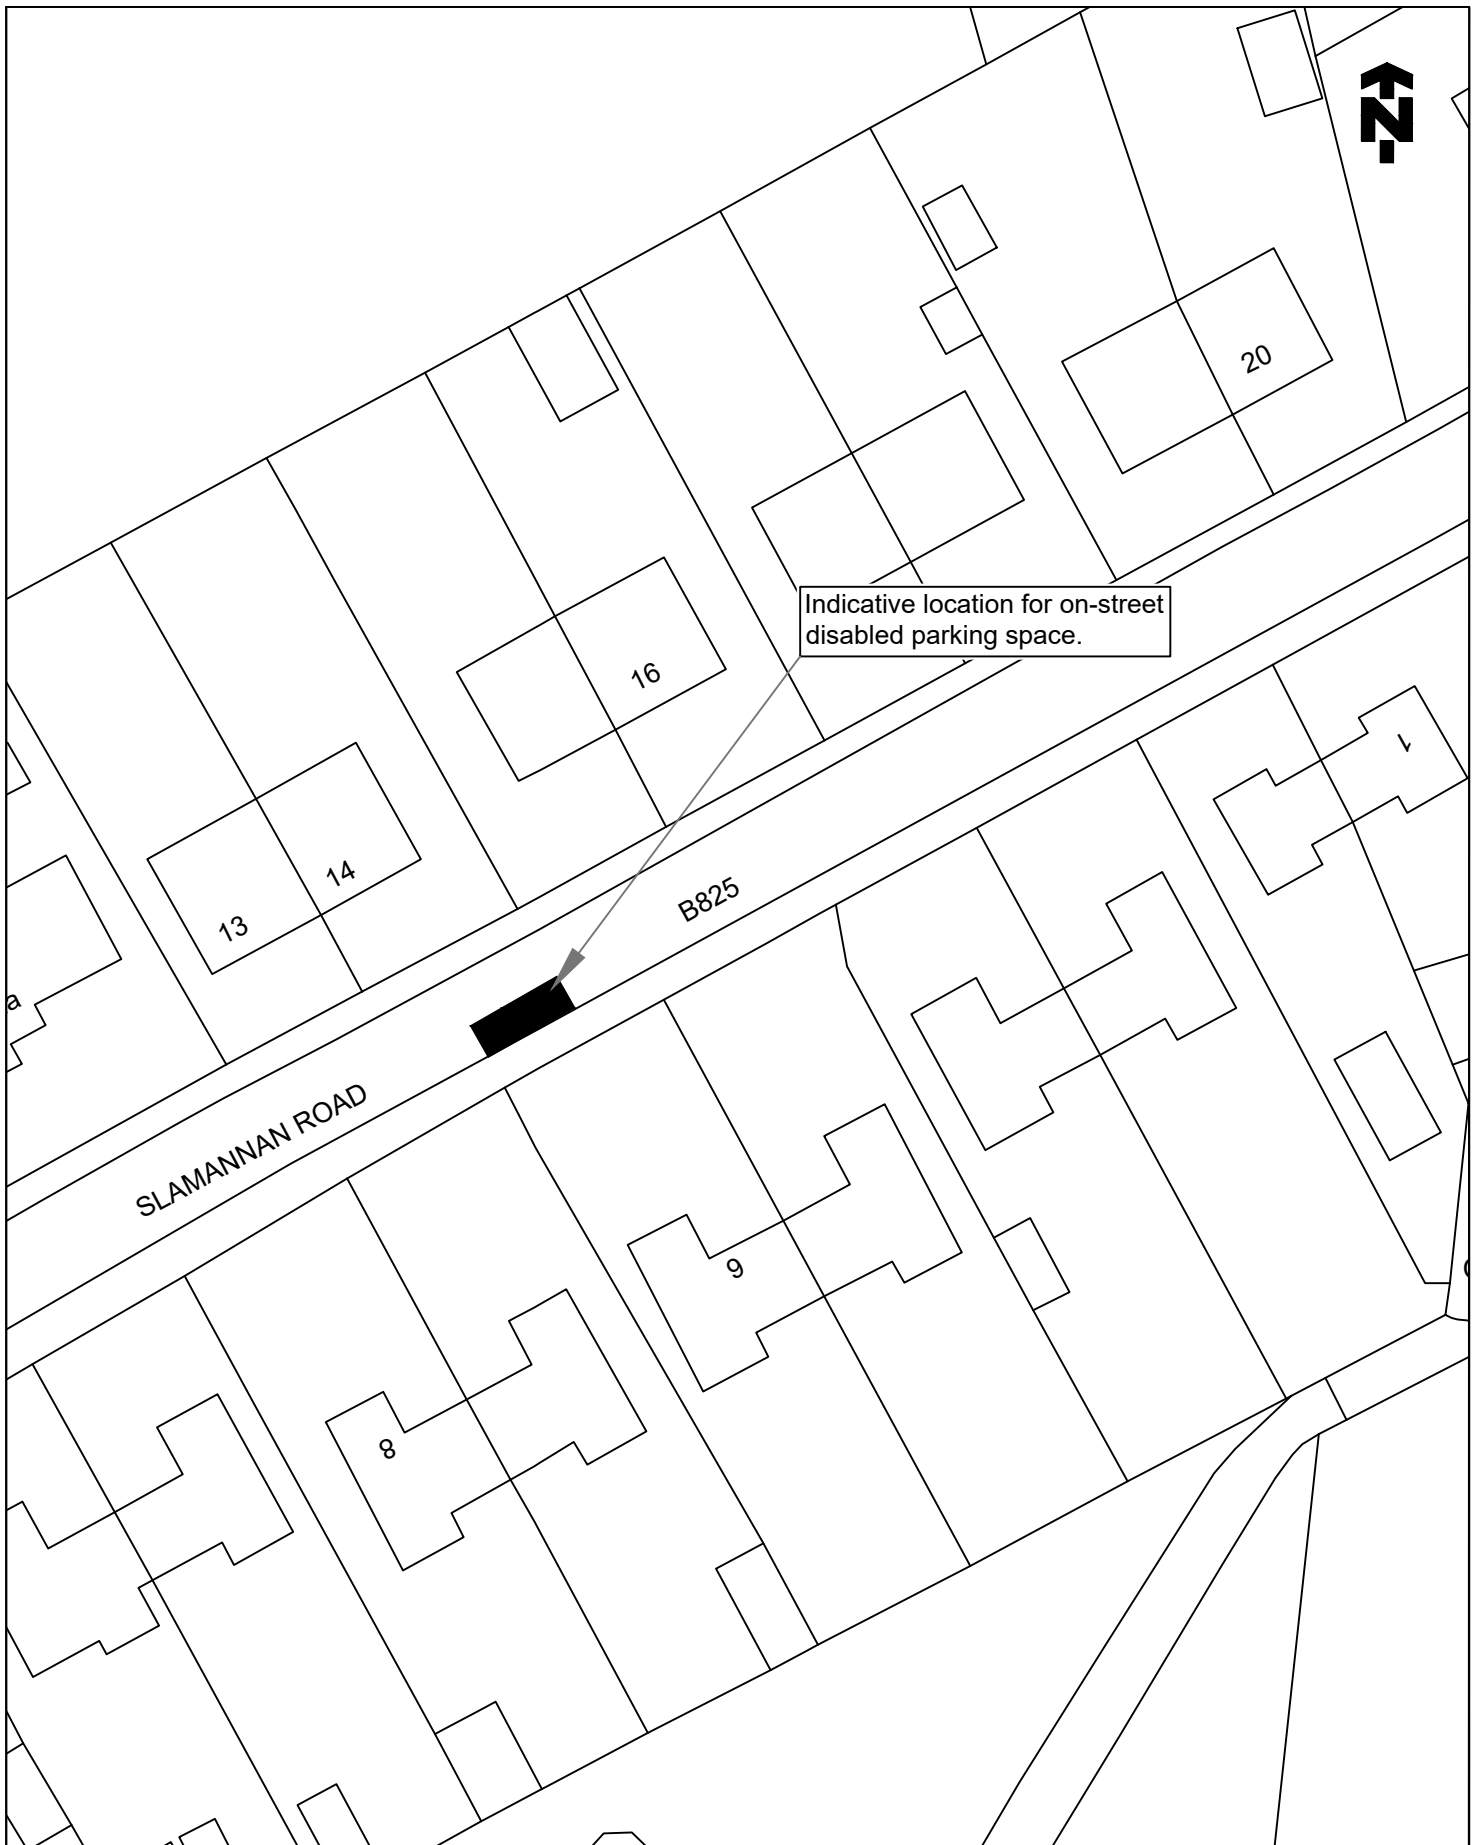

©Crown copyright and database rights 2021 Ordnance Survey 100023384. You are permitted to use this data solely to enable you to respond to, or interact with, the organisation that provided you with the data. You are not permitted to copy, sub-licence, distribute or sell any of this data to third parties in any form.

TITLE OF ORDER

THE FALKIRK COUNCIL (ON-STREET PARKING SPACE FOR DISABLED PERSONS) (VARIOUS STREETS NO 7) ORDER 2022

LOCATION

SLAMANNAN ROAD, AVONBRIDGE



Falkirk Council
 Development Services (Roads)
 Engineering Design
 Abbotsford House, David's Loan
 Falkirk FK2 7YZ
 Tel: 01324 504950 Fax: 01324 504850
 Acting Director: Douglas Duff

SCALE
 1:500@A4

DRAWN
 GJ
 DATE
 30/06/22


CHECKED
 DG
 DATE
 30/06/22

APPROVED
 RS
 DATE
 30/06/22



DRAWING NO.

TRO/DB/22/052/001

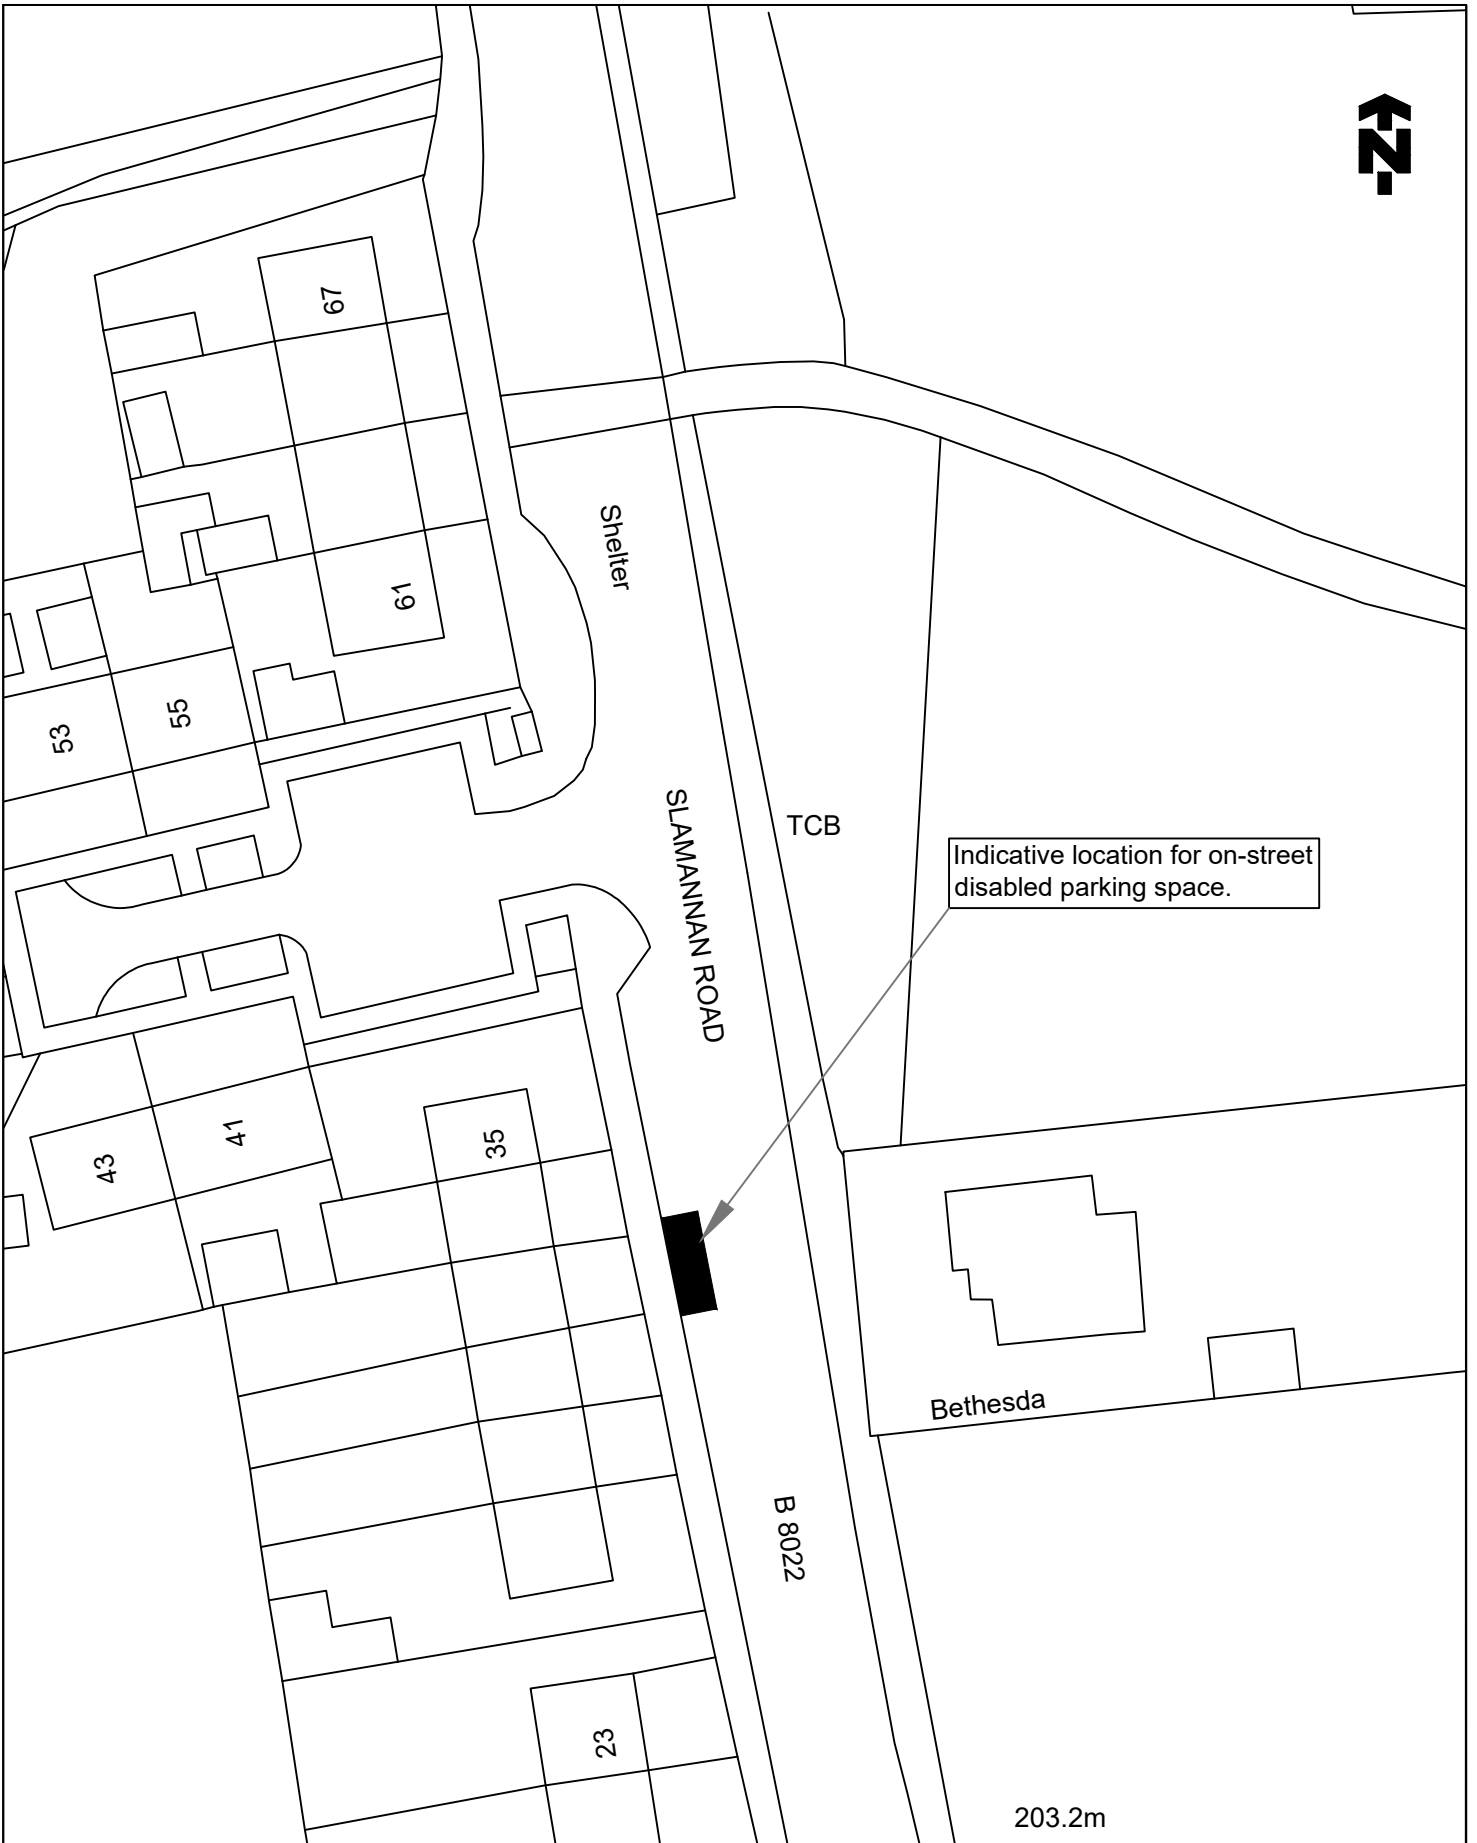

Indicative location for on-street disabled parking space.

203.2m

© Crown copyright and database rights 2021 Ordnance Survey 100023384. You are permitted to use this data solely to enable you to respond to, or interact with, the organisation that provided you with the data. You are not permitted to copy, sub-licence, distribute or sell any of this data to third parties in any form.

TITLE OF ORDER

THE FALKIRK COUNCIL (ON-STREET PARKING SPACE FOR DISABLED PERSONS) (VARIOUS STREETS NO 6) ORDER 2022

LOCATION

SLAMANNAN ROAD, LIMERIGG



Falkirk Council
Development Services (Roads)
Engineering Design
Abbotsford House, David's Loan
Falkirk FK2 7YZ
Tel: 01324 504950 Fax: 01324 504850
Acting Director: Douglas Duff

SCALE
1:500@A4

DRAWN
GJ
DATE
20/06/22


CHECKED
DG
DATE
20/06/22

APPROVED
RS
DATE
20/06/22



DRAWING NO.

TRO/DB/22/053/001

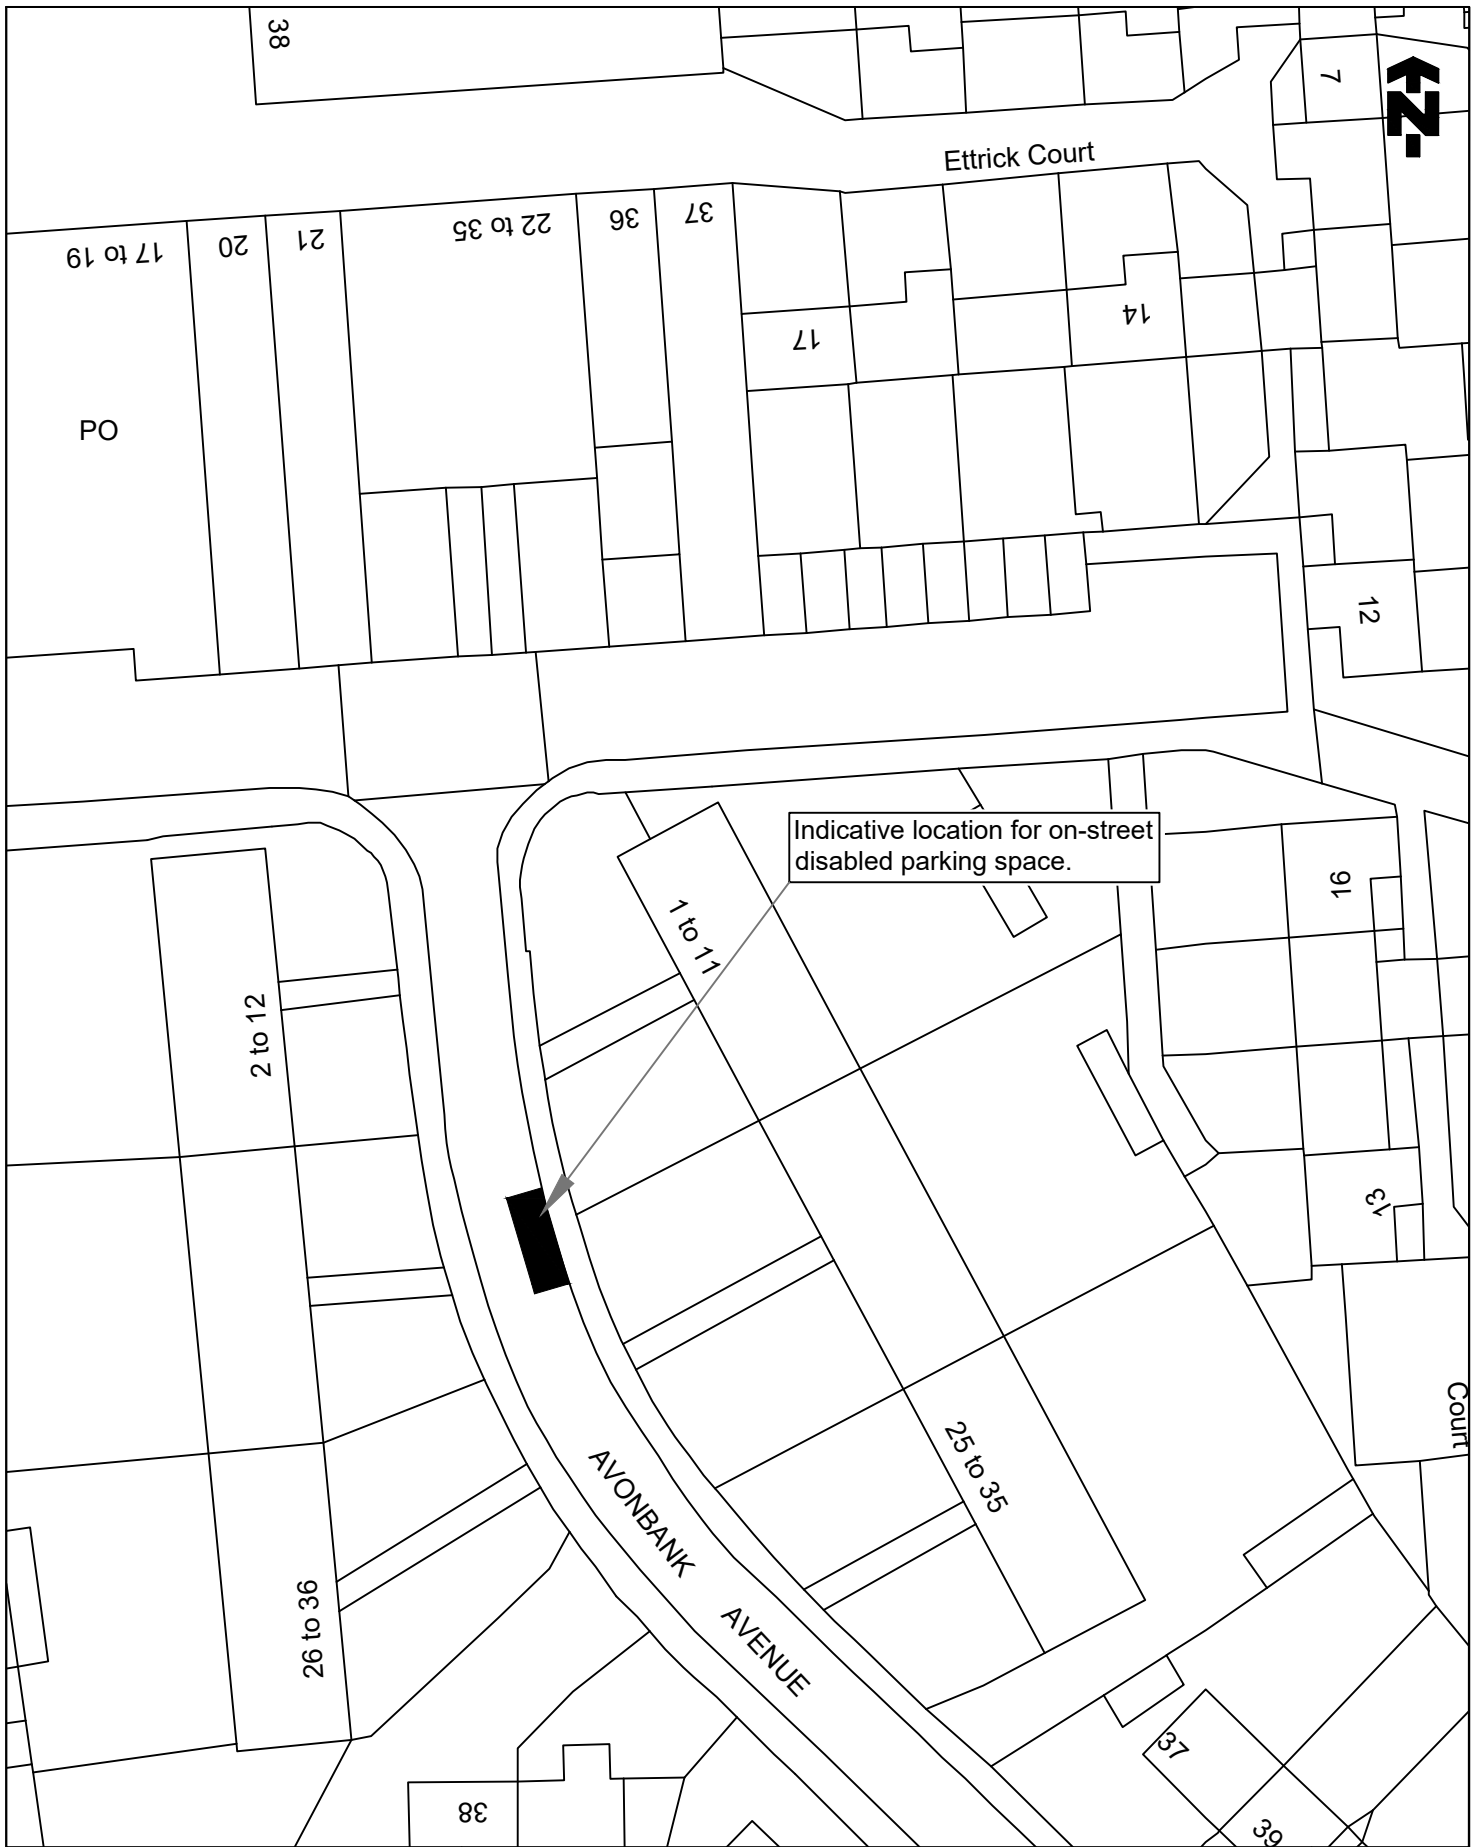

© Crown copyright and database rights 2021 Ordnance Survey 100023384. You are permitted to use this data solely to enable you to respond to, or interact with, the organisation that provided you with the data. You are not permitted to copy, sub-licence, distribute or sell any of this data to third parties in any form.

TITLE OF ORDER

THE FALKIRK COUNCIL (ON-STREET PARKING SPACE FOR DISABLED PERSONS) (VARIOUS STREETS NO 7) ORDER 2022

LOCATION

AVONBANK AVENUE, GRANGEMOUTH



Falkirk Council
 Development Services (Roads)
 Engineering Design
 Abbotsford House, David's Loan
 Falkirk FK2 7YZ
 Tel: 01324 504950 Fax: 01324 504850
 Acting Director: Douglas Duff

SCALE
 1:500@A4

DRAWN
 GJ
 DATE
 21/06/22

CHECKED
 DG
 DATE
 21/06/22

APPROVED
 RS
 DATE
 21/06/22



DRAWING NO.
TRO/DB/22/054/001

ORANGE CRESCENT



Indicative location for on-street disabled parking space.

ZETLAND DRIVE

El Sub Sta

©Crown copyright and database rights 2021 Ordnance Survey 100023384. You are permitted to use this data solely to enable you to respond to, or interact with, the organisation that provided you with the data. You are not permitted to copy, sub-licence, distribute or sell any of this data to third parties in any form.

TITLE OF ORDER

THE FALKIRK COUNCIL (ON-STREET PARKING SPACE FOR DISABLED PERSONS) (VARIOUS STREETS NO 7) ORDER 2022

LOCATION

ZETLAND DRIVE, LAURIESTON



Falkirk Council
Development Services (Roads)
Engineering Design
Abbotsford House, David's Loan
Falkirk FK2 7YZ
Tel: 01324 504950 Fax: 01324 504850
Acting Director: Douglas Duff

SCALE
1:500@A4


DRAWN
GJ
DATE
23/06/22

CHECKED
DG
DATE
23/06/22

APPROVED
RS
DATE
23/06/22



DRAWING NO.
TRO/DB/22/055/001

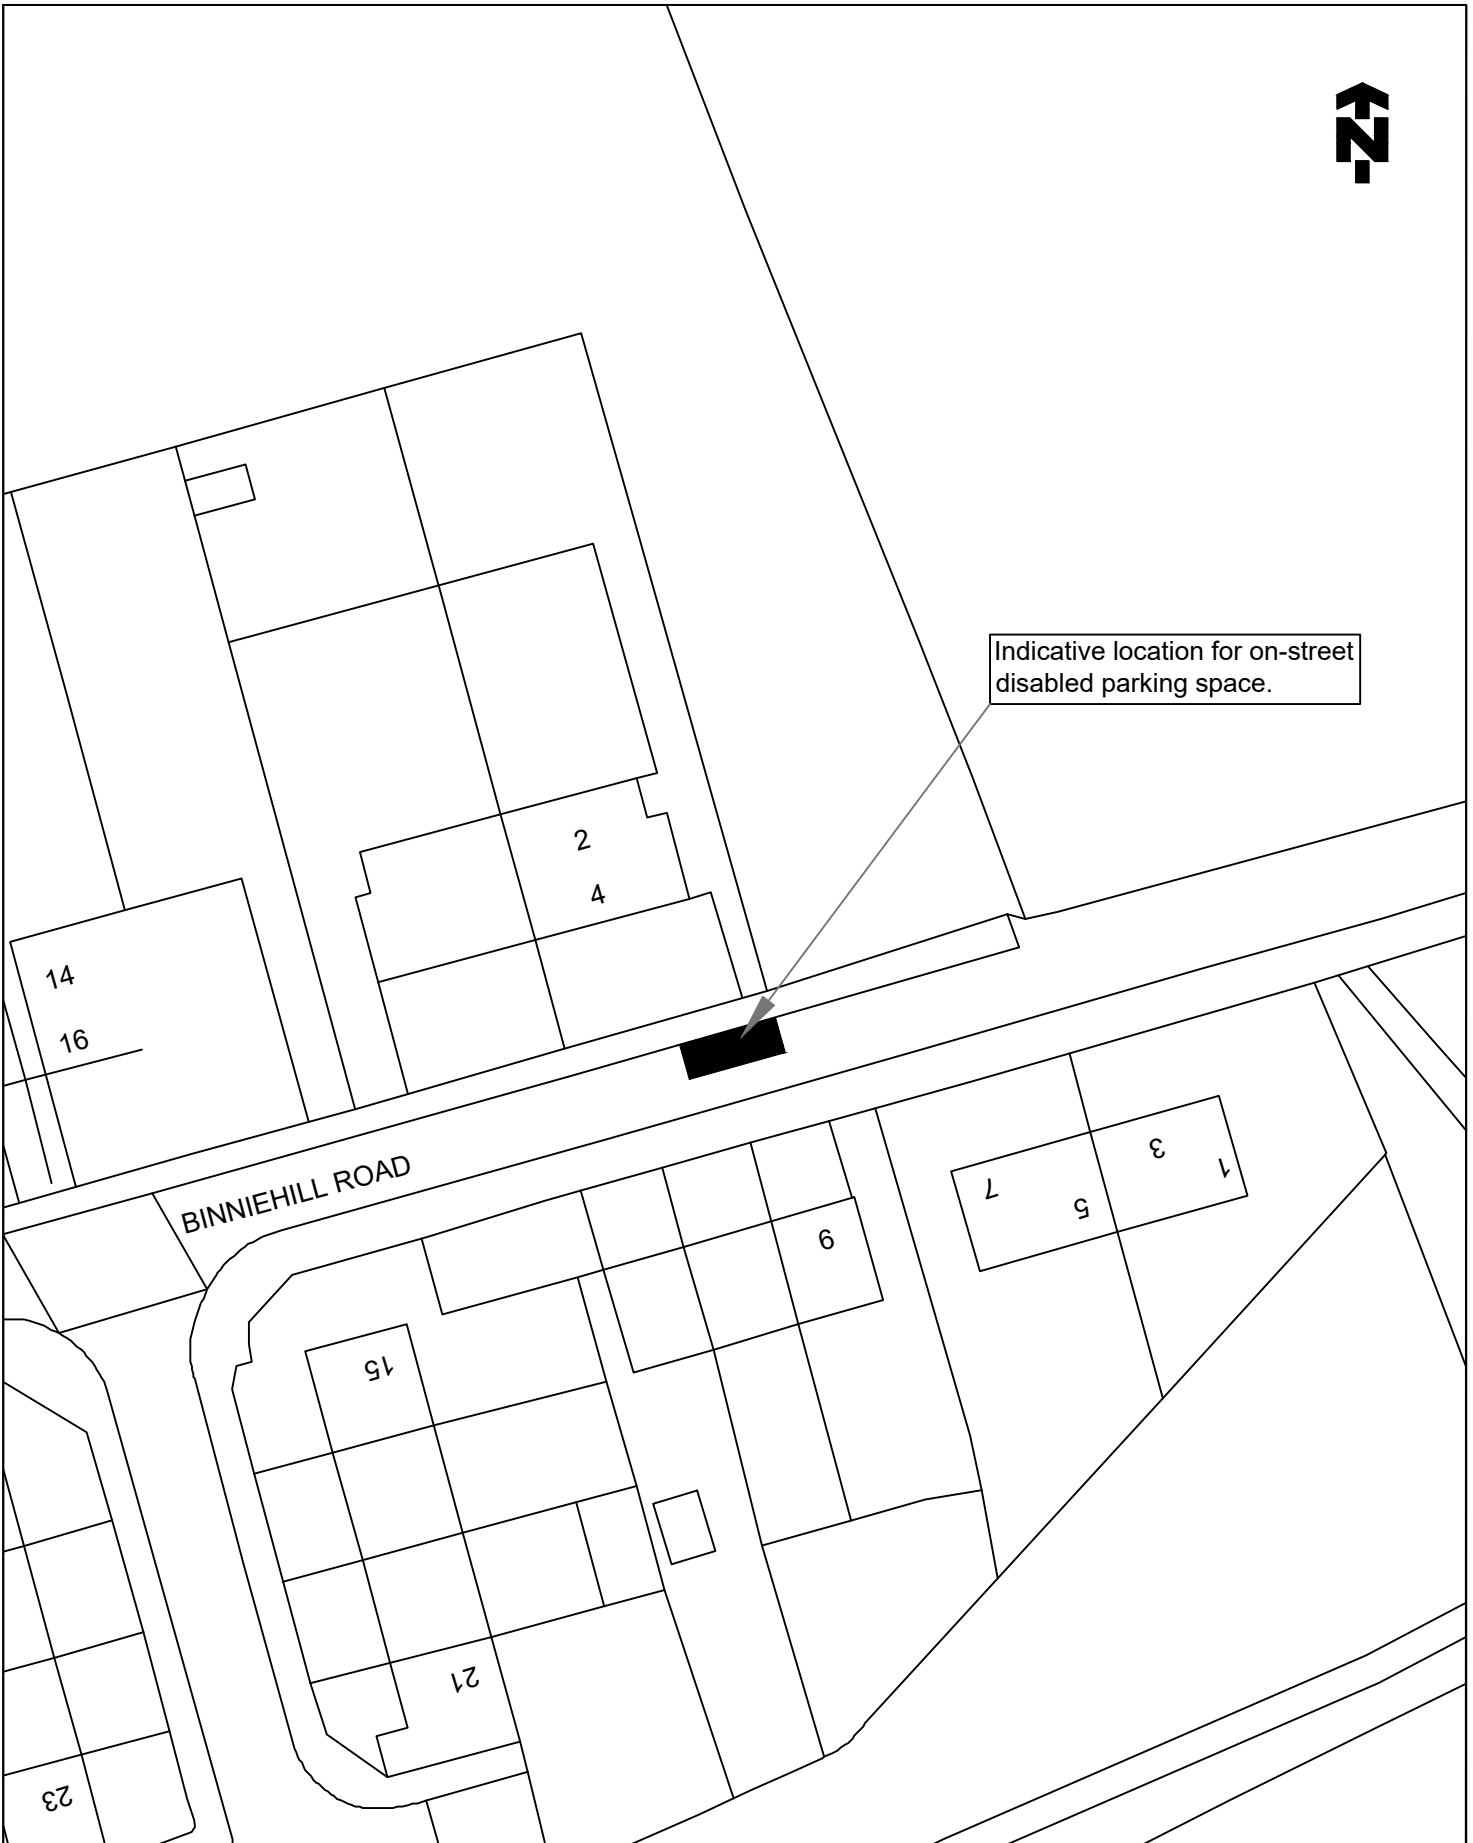

Indicative location for on-street disabled parking space.

©Crown copyright and database rights 2021 Ordnance Survey 100023384. You are permitted to use this data solely to enable you to respond to, or interact with, the organisation that provided you with the data. You are not permitted to copy, sub-licence, distribute or sell any of this data to third parties in any form.

TITLE OF ORDER

THE FALKIRK COUNCIL (ON-STREET PARKING SPACE FOR DISABLED PERSONS) (VARIOUS STREETS NO 7) ORDER 2022

LOCATION

BINNIEHILL ROAD, SLAMANNAN



Falkirk Council
Development Services (Roads)
Engineering Design
Abbotsford House, David's Loan
Falkirk FK2 7YZ
Tel: 01324 504950 Fax: 01324 504850
Acting Director: Douglas Duff

SCALE
1:500@A4

DRAWN
GJ
DATE
30/06/22


CHECKED
DG
DATE
30/06/22

APPROVED
RS
DATE
30/06/22



DRAWING NO.

TRO/DB/22/058/001

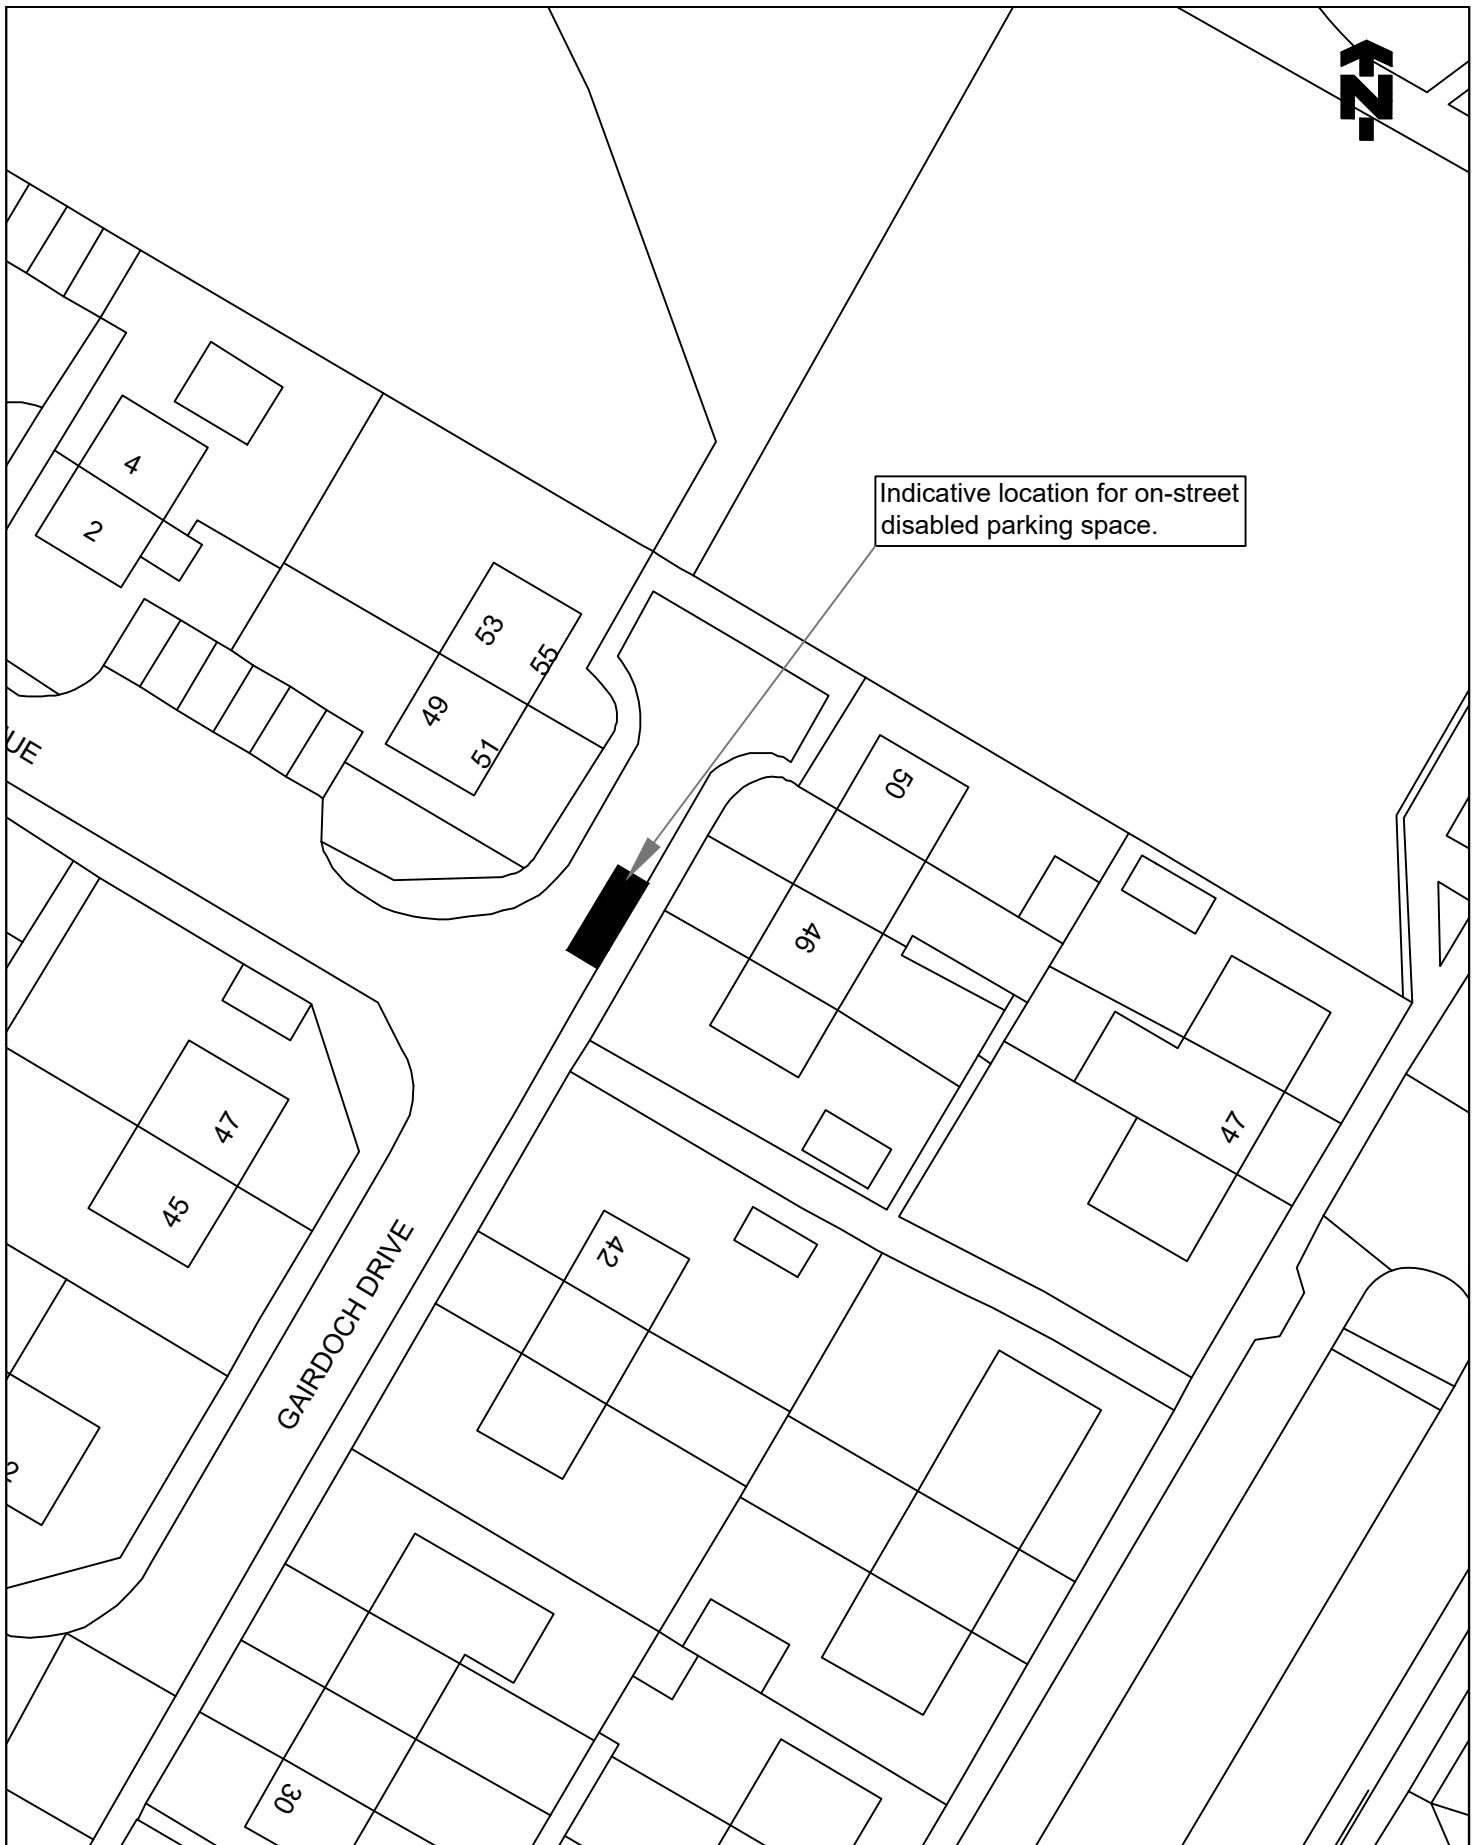

Indicative location for on-street disabled parking space.

© Crown copyright and database rights 2021 Ordnance Survey 100023384. You are permitted to use this data solely to enable you to respond to, or interact with, the organisation that provided you with the data. You are not permitted to copy, sub-licence, distribute or sell any of this data to third parties in any form.

TITLE OF ORDER

THE FALKIRK COUNCIL (ON-STREET PARKING SPACE FOR DISABLED PERSONS) (VARIOUS STREETS NO 7) ORDER 2022

LOCATION

GAIRDOCH DRIVE, CARRONSHORE



Falkirk Council
Development Services (Roads)
Engineering Design
Abbotsford House, David's Loan
Falkirk FK2 7YZ
Tel: 01324 504950 Fax: 01324 504850
Acting Director: Douglas Duff

SCALE
1:500@A4

DRAWN
GJ
DATE
01/07/22

CHECKED
DG
DATE
01/07/22

APPROVED
RS
DATE
01/07/22



DRAWING NO.

TRO/DB/22/061/001



DRIVE

WILSON AVENUE

©Crown copyright and database rights 2021 Ordnance Survey 100023384. You are permitted to use this data solely to enable you to respond to, or interact with, the organisation that provided you with the data. You are not permitted to copy, sub-licence, distribute or sell any of this data to third parties in any form.

TITLE OF ORDER

THE FALKIRK COUNCIL (ON-STREET PARKING SPACE FOR DISABLED PERSONS) (VARIOUS STREETS NO 7) ORDER 2022

LOCATION

WILSON AVENUE, CAMELON



Falkirk Council
 Development Services (Roads)
 Engineering Design
 Abbotsford House, David's Loan
 Falkirk FK2 7YZ
 Tel: 01324 504950 Fax: 01324 504850
 Acting Director: Douglas Duff

SCALE

1:500@A4

DRAWN

GJ

DATE

04/07/22

CHECKED

DG

DATE

04/07/22

APPROVED

RS

DATE


04/07/22



Certificate No. 18 30865

DRAWING NO.

TRO/DB/22/062/001

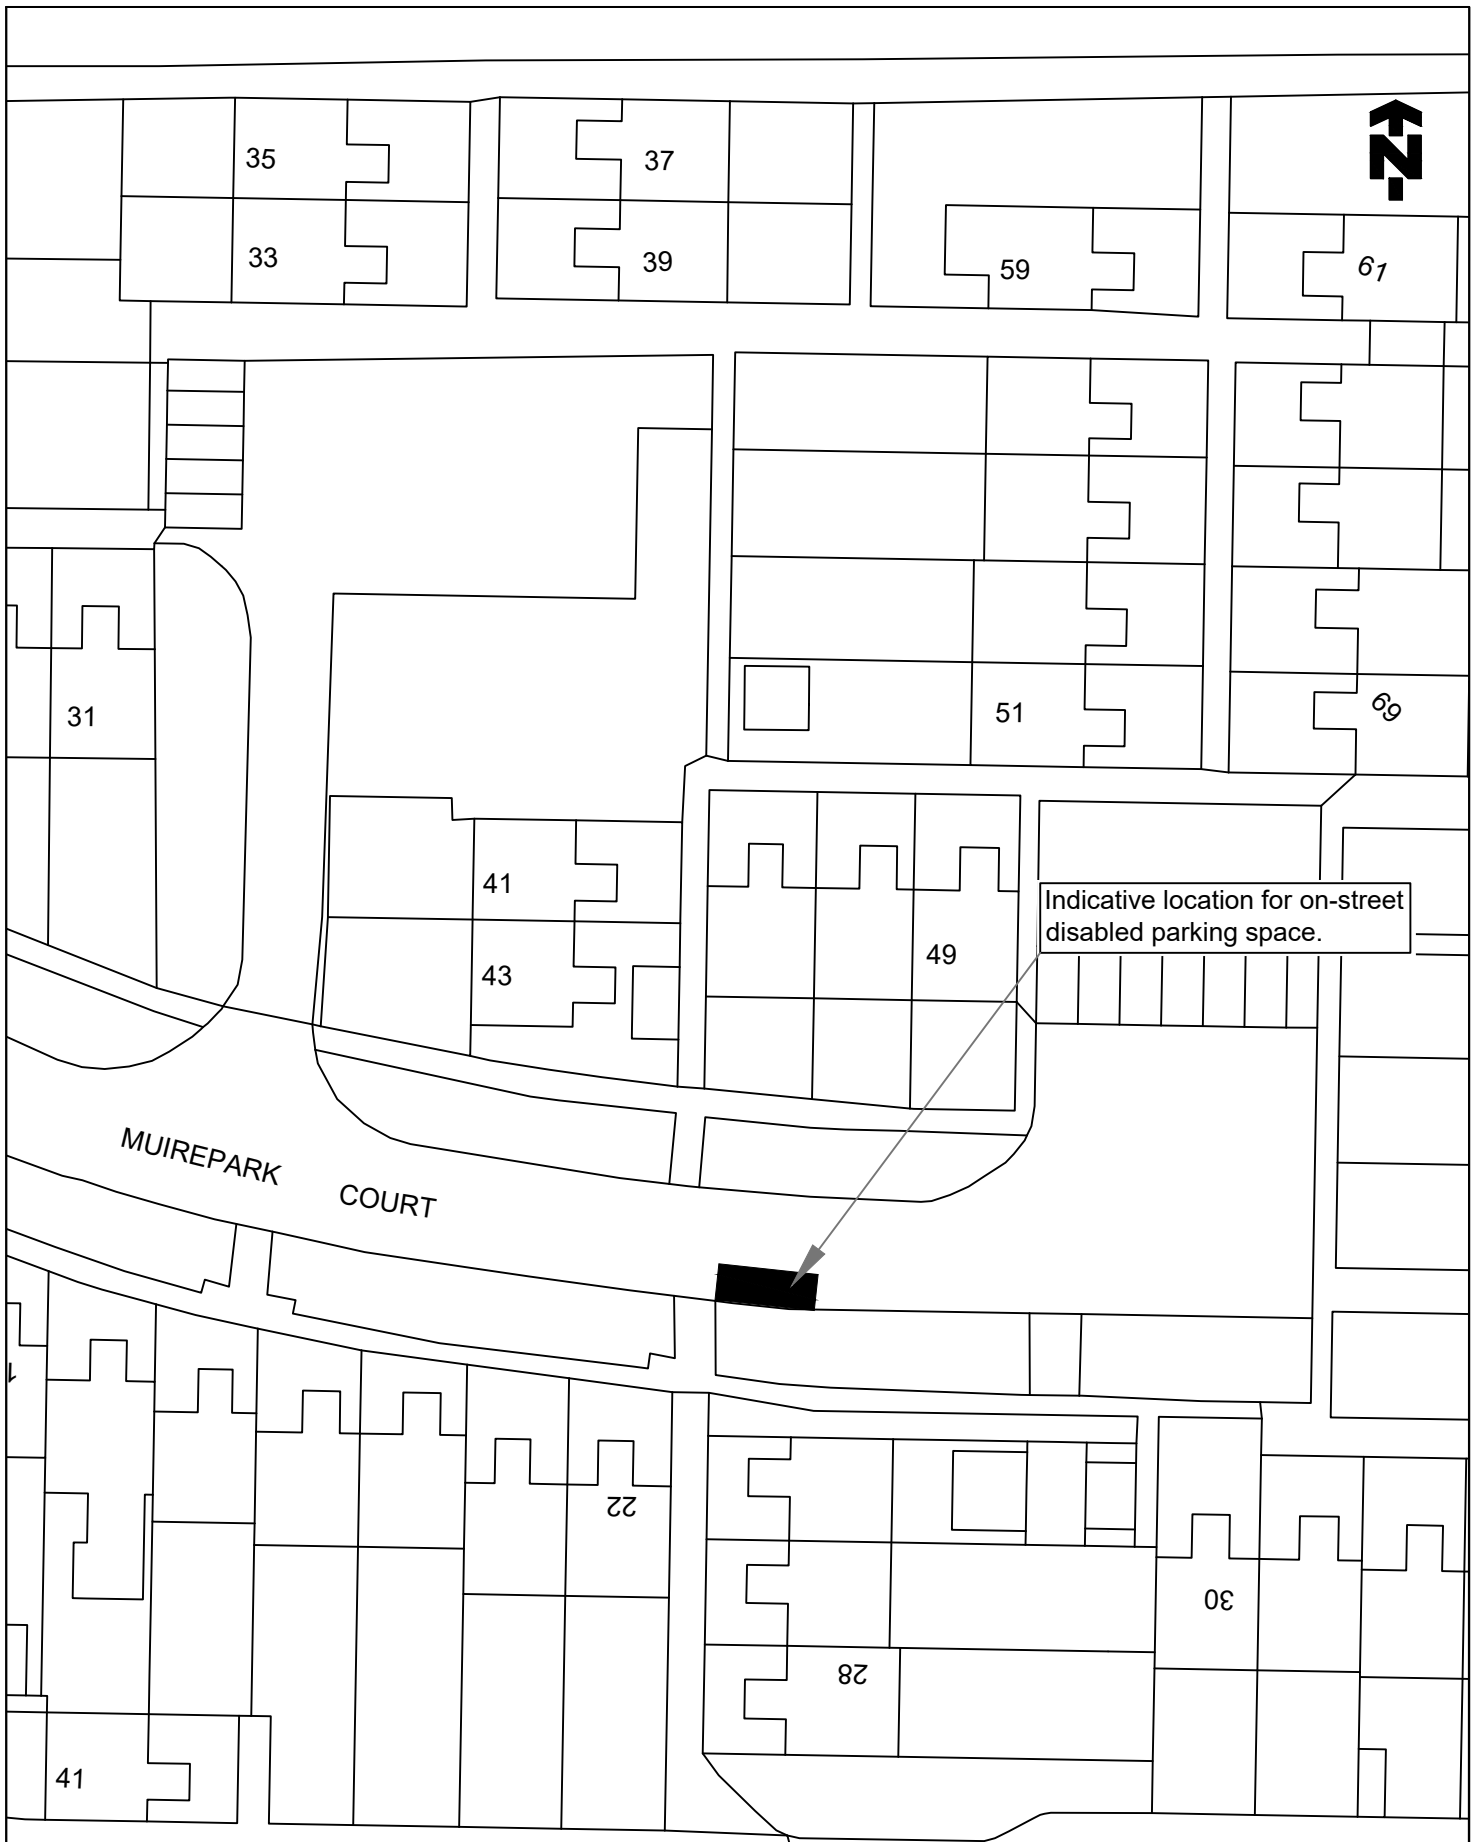

©Crown copyright and database rights 2021 Ordnance Survey 100023384. You are permitted to use this data solely to enable you to respond to, or interact with, the organisation that provided you with the data. You are not permitted to copy, sub-licence, distribute or sell any of this data to third parties in any form.

TITLE OF ORDER

THE FALKIRK COUNCIL (ON-STREET PARKING SPACE FOR DISABLED PERSONS) (VARIOUS STREETS NO 7) ORDER 2022

LOCATION

MUIREPARK COURT, BO'NESS



Falkirk Council
 Development Services (Roads)
 Engineering Design
 Abbotsford House, David's Loan
 Falkirk FK2 7YZ
 Tel: 01324 504950 Fax: 01324 504850
 Acting Director: Douglas Duff

SCALE
 1:500@A4


DRAWN
 GJ
 DATE
 07/07/22

CHECKED
 DG
 DATE
 07/07/22

APPROVED
 RS
 DATE
 07/07/22



DRAWING NO.
TRO/DB/22/063/001

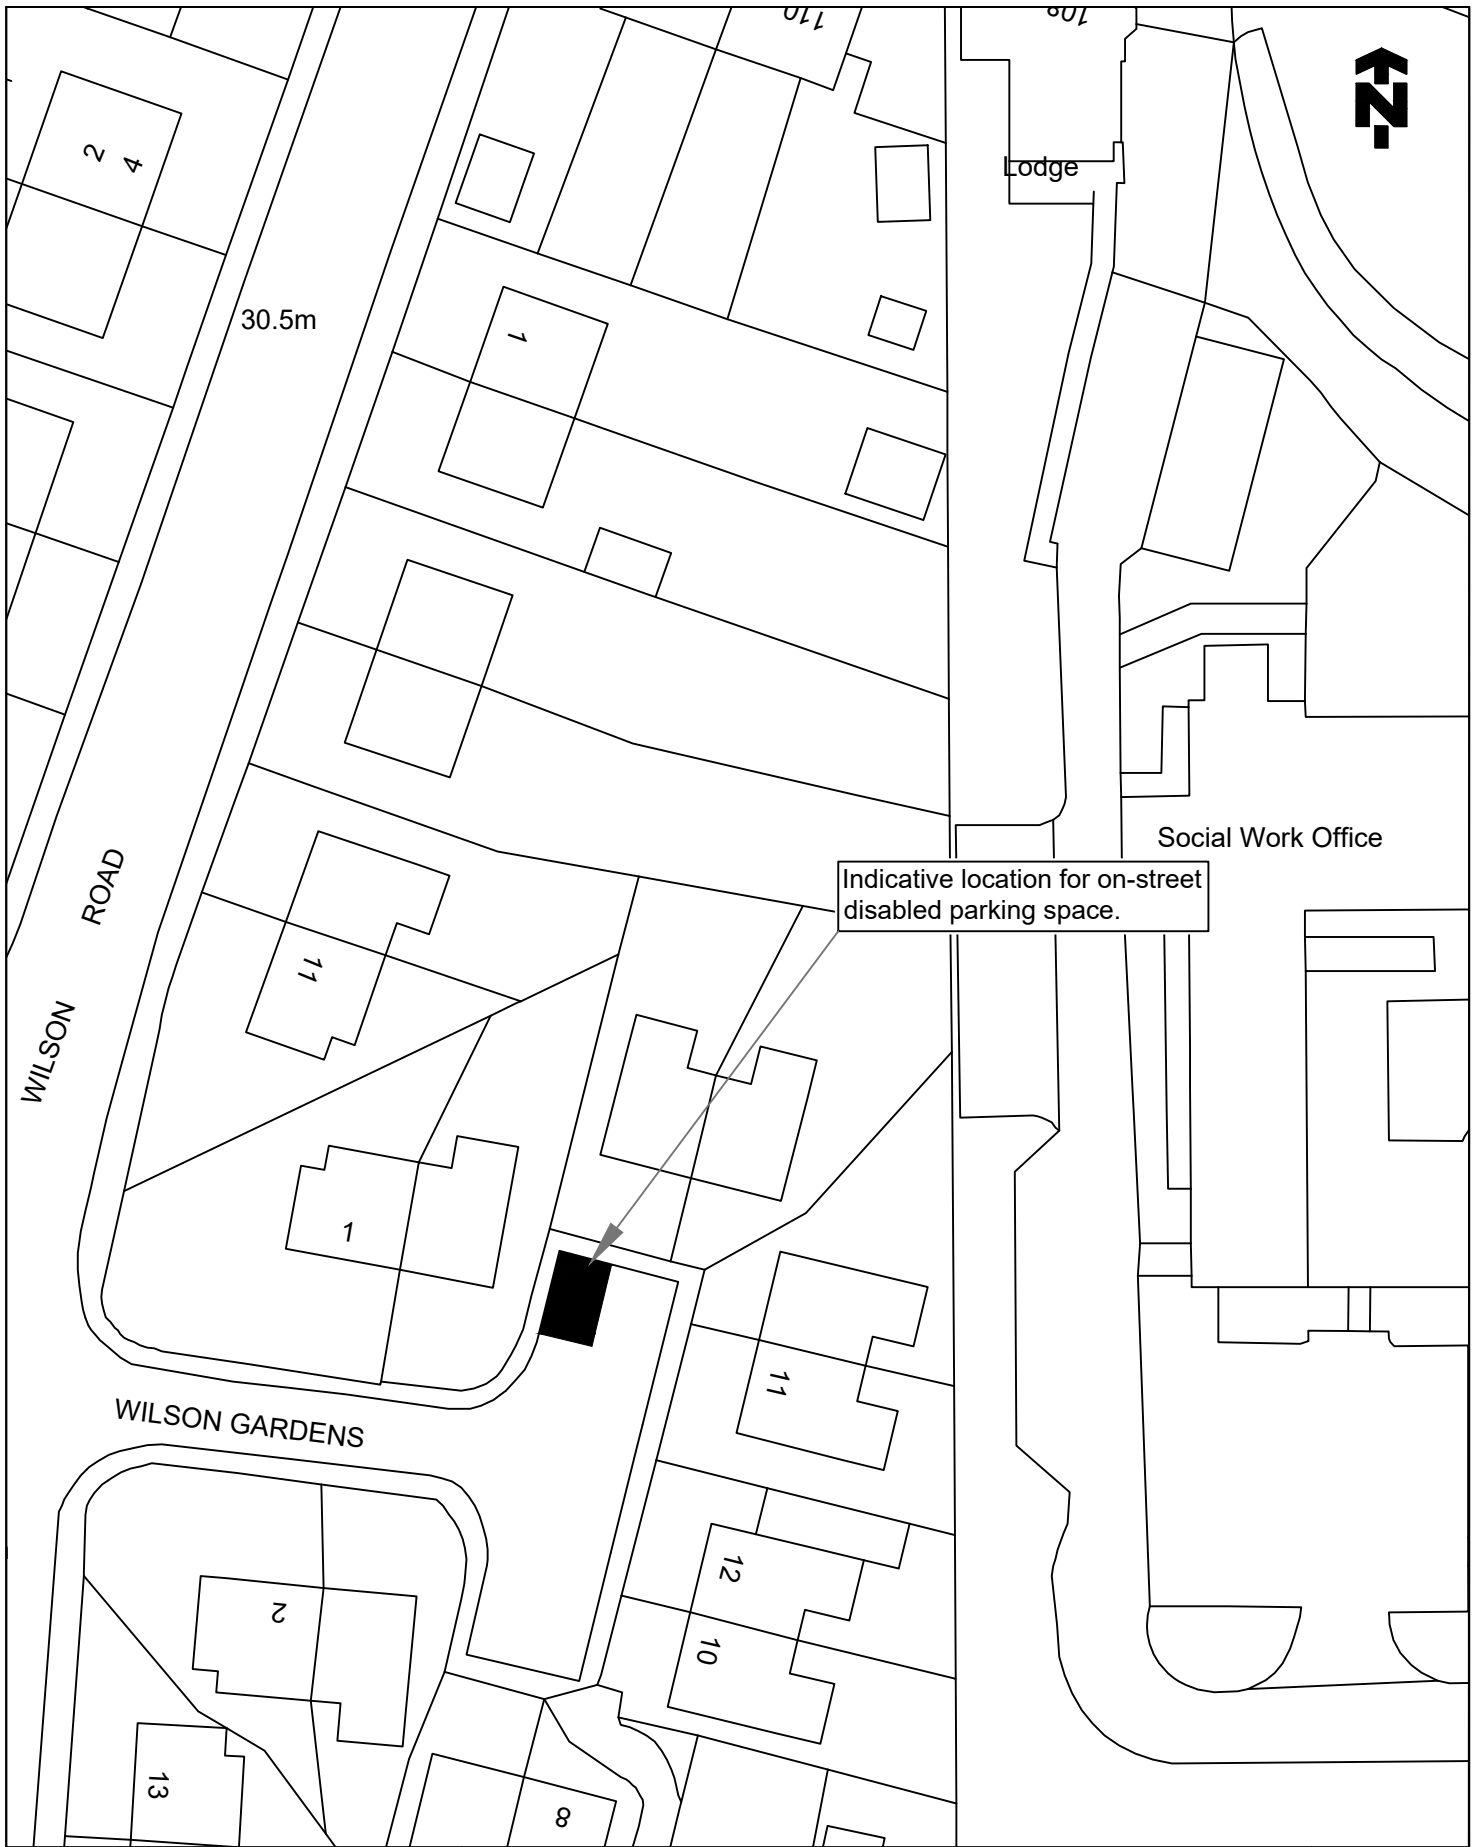

©Crown copyright and database rights 2021 Ordnance Survey 100023384. You are permitted to use this data solely to enable you to respond to, or interact with, the organisation that provided you with the data. You are not permitted to copy, sub-licence, distribute or sell any of this data to third parties in any form.

TITLE OF ORDER

THE FALKIRK COUNCIL (ON-STREET PARKING SPACE FOR DISABLED PERSONS) (VARIOUS STREETS NO 7) ORDER 2022

LOCATION

WILSON GARDENS, CAMELON



Falkirk Council
 Development Services (Roads)
 Engineering Design
 Abbotsford House, David's Loan
 Falkirk FK2 7YZ
 Tel: 01324 504950 Fax: 01324 504850
 Acting Director: Douglas Duff

SCALE
 1:500@A4


DRAWN
 GJ
 DATE
 26/07/22

CHECKED
 DG
 DATE
 26/07/22

APPROVED
 RS
 DATE
 26/07/22



DRAWING NO.
TRO/DB/22/065/001

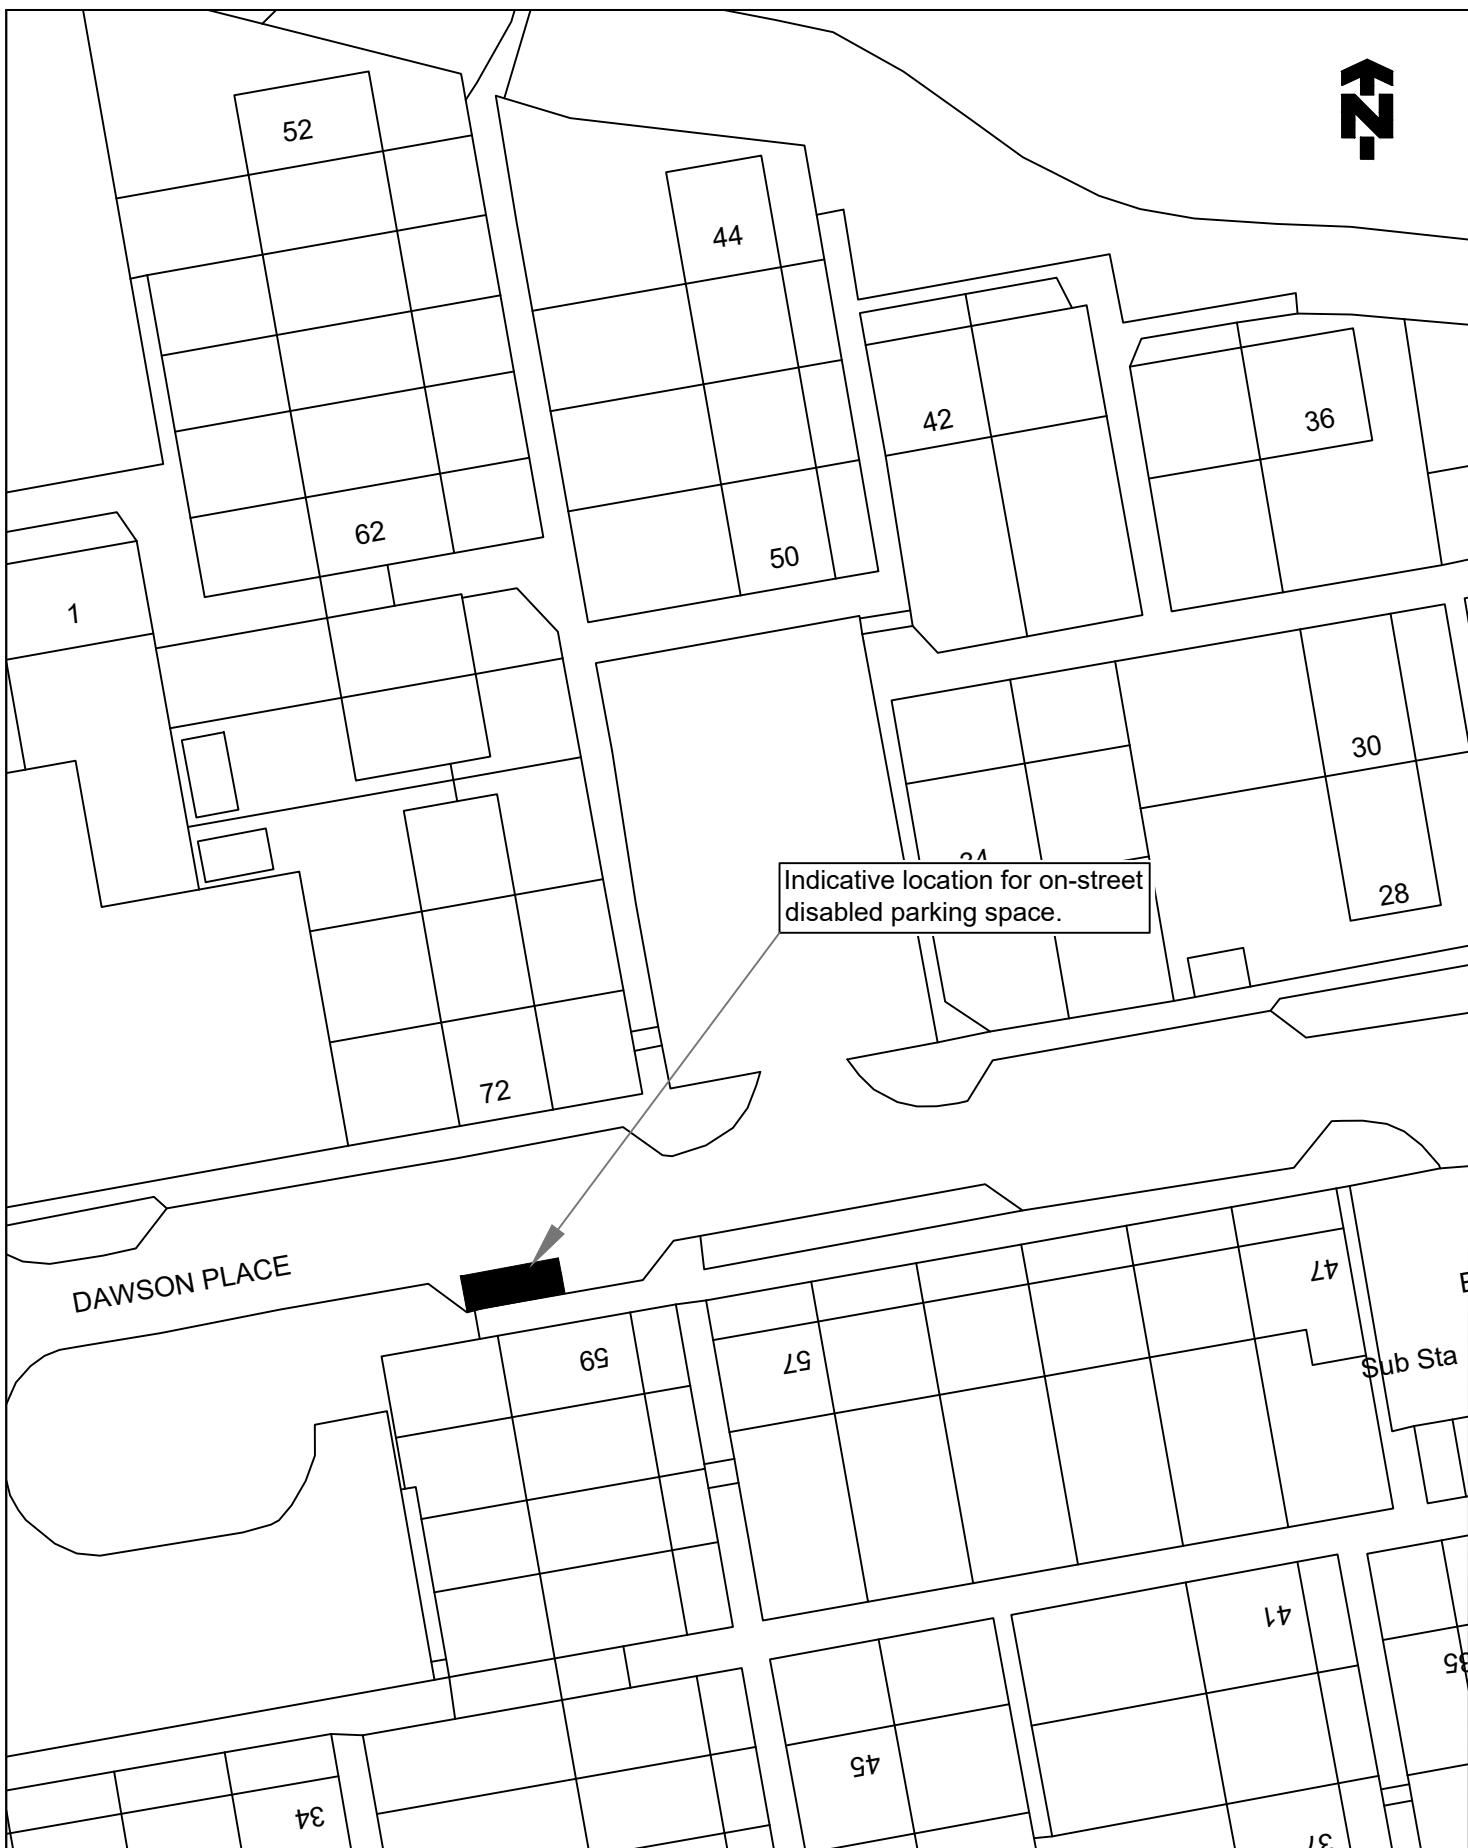

©Crown copyright and database rights 2021 Ordnance Survey 100023384. You are permitted to use this data solely to enable you to respond to, or interact with, the organisation that provided you with the data. You are not permitted to copy, sub-licence, distribute or sell any of this data to third parties in any form.

TITLE OF ORDER

THE FALKIRK COUNCIL (ON-STREET PARKING SPACE FOR DISABLED PERSONS) (VARIOUS STREETS NO 7) ORDER 2022

LOCATION

DAWSON PLACE, BO'NESS



Falkirk Council
 Development Services (Roads)
 Engineering Design
 Abbotsford House, David's Loan
 Falkirk FK2 7YZ
 Tel: 01324 504950 Fax: 01324 504850
 Acting Director: Douglas Duff

SCALE
 1:500@A4


DRAWN
 GJ
 DATE
 02/08/22

CHECKED
 DG
 DATE
 02/08/22

APPROVED
 RS
 DATE
 02/08/22



DRAWING NO.
TRO/DB/22/067/001

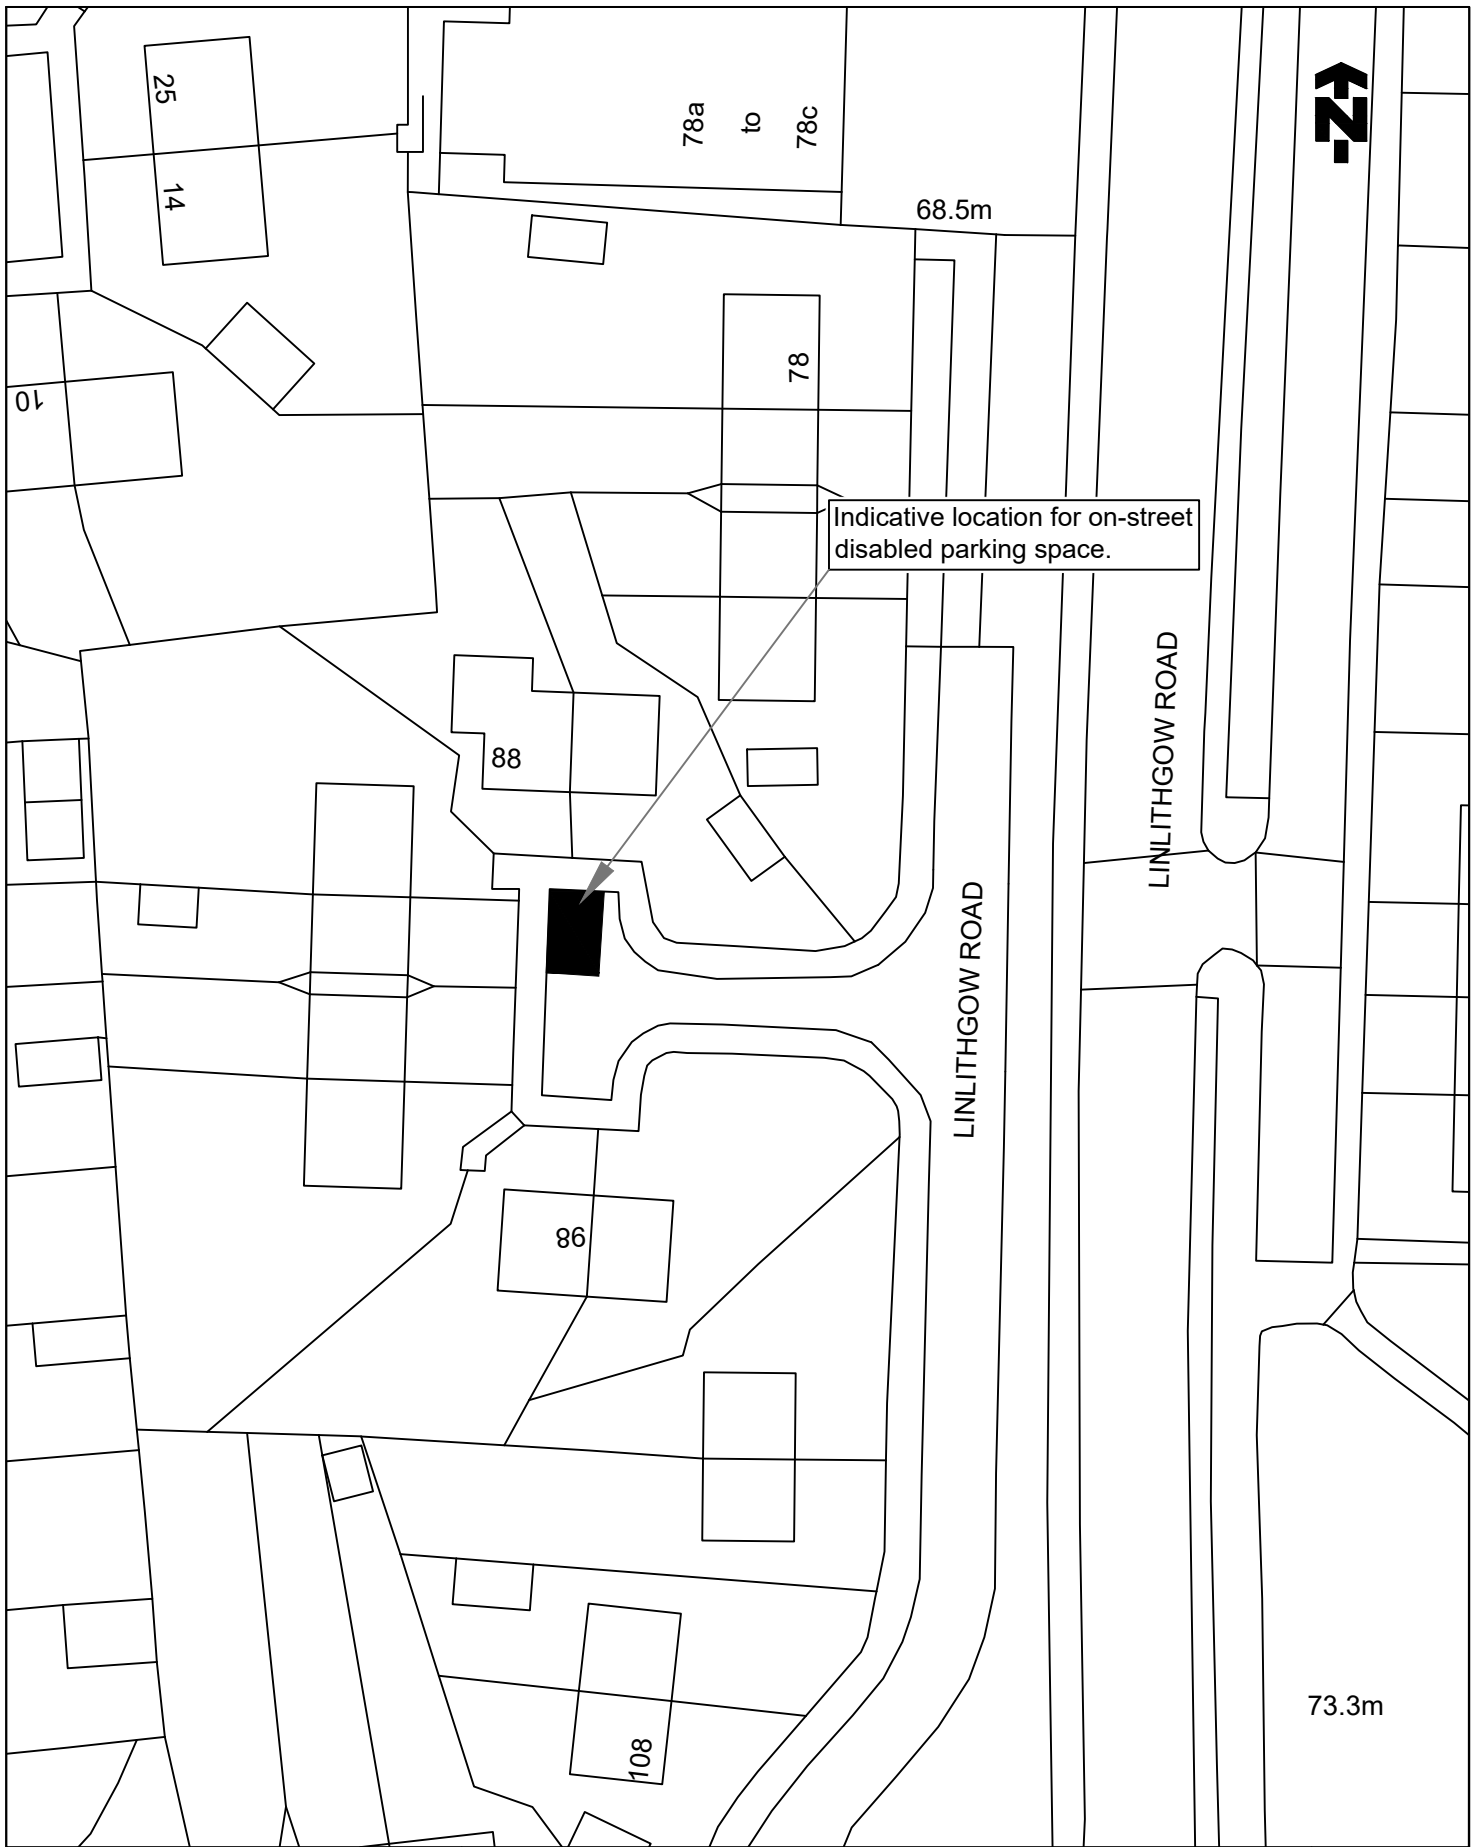

©Crown copyright and database rights 2021 Ordnance Survey 100023384. You are permitted to use this data solely to enable you to respond to, or interact with, the organisation that provided you with the data. You are not permitted to copy, sub-licence, distribute or sell any of this data to third parties in any form.

TITLE OF ORDER

THE FALKIRK COUNCIL (ON-STREET PARKING SPACE FOR DISABLED PERSONS) (VARIOUS STREETS NO 7) ORDER 2022

LOCATION

LINLITHGOW ROAD, BO'NESS



Falkirk Council
 Development Services (Roads)
 Engineering Design
 Abbotsford House, David's Loan
 Falkirk FK2 7YZ
 Tel: 01324 504950 Fax: 01324 504850
 Acting Director: Douglas Duff

SCALE

1:500@A4

DRAWN

GJ

DATE

03/08/22

CHECKED

DG

DATE

03/08/22

APPROVED

GM

DATE


03/08/22

DRAWING NO.

TRO/DB/22/069/001



Certificate No. 18 30865

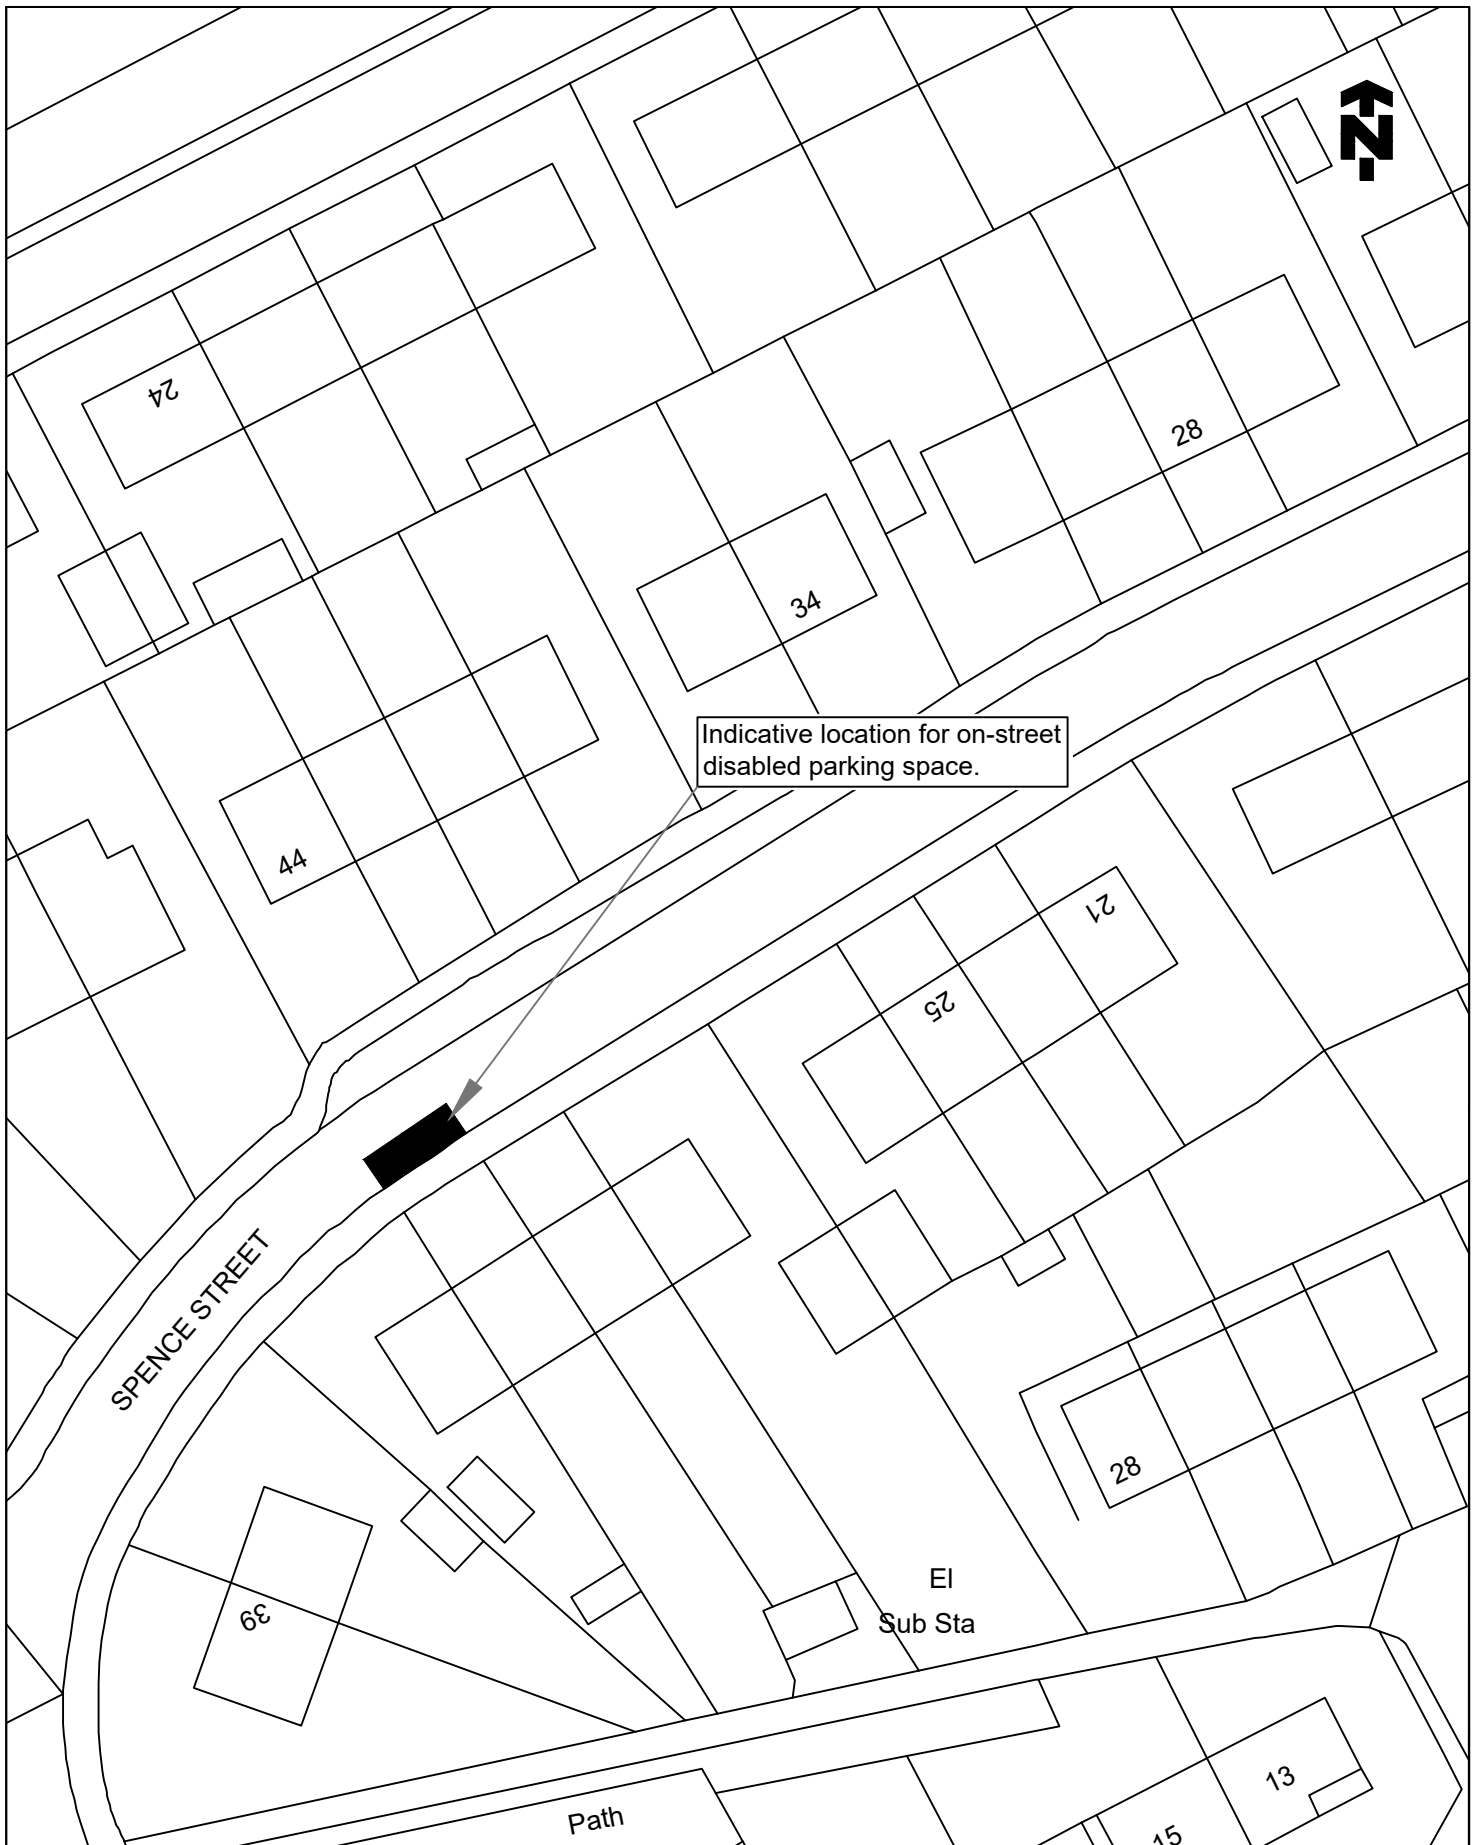

Indicative location for on-street disabled parking space.

© Crown copyright and database rights 2021 Ordnance Survey 100023384. You are permitted to use this data solely to enable you to respond to, or interact with, the organisation that provided you with the data. You are not permitted to copy, sub-licence, distribute or sell any of this data to third parties in any form.

TITLE OF ORDER

THE FALKIRK COUNCIL (ON-STREET PARKING SPACE FOR DISABLED PERSONS) (VARIOUS STREETS NO 7) ORDER 2022

LOCATION

SPENCE STREET, BONNYBRIDGE



Falkirk Council
 Development Services (Roads)
 Engineering Design
 Abbotsford House, David's Loan
 Falkirk FK2 7YZ
 Tel: 01324 504950 Fax: 01324 504850
 Acting Director: Douglas Duff

SCALE
 1:500@A4

DRAWN
 GJ
 DATE
 10/08/22


CHECKED
 DG
 DATE
 10/08/22

APPROVED
 GM
 DATE
 10/08/22



DRAWING NO.

TRO/DB/22/070/001

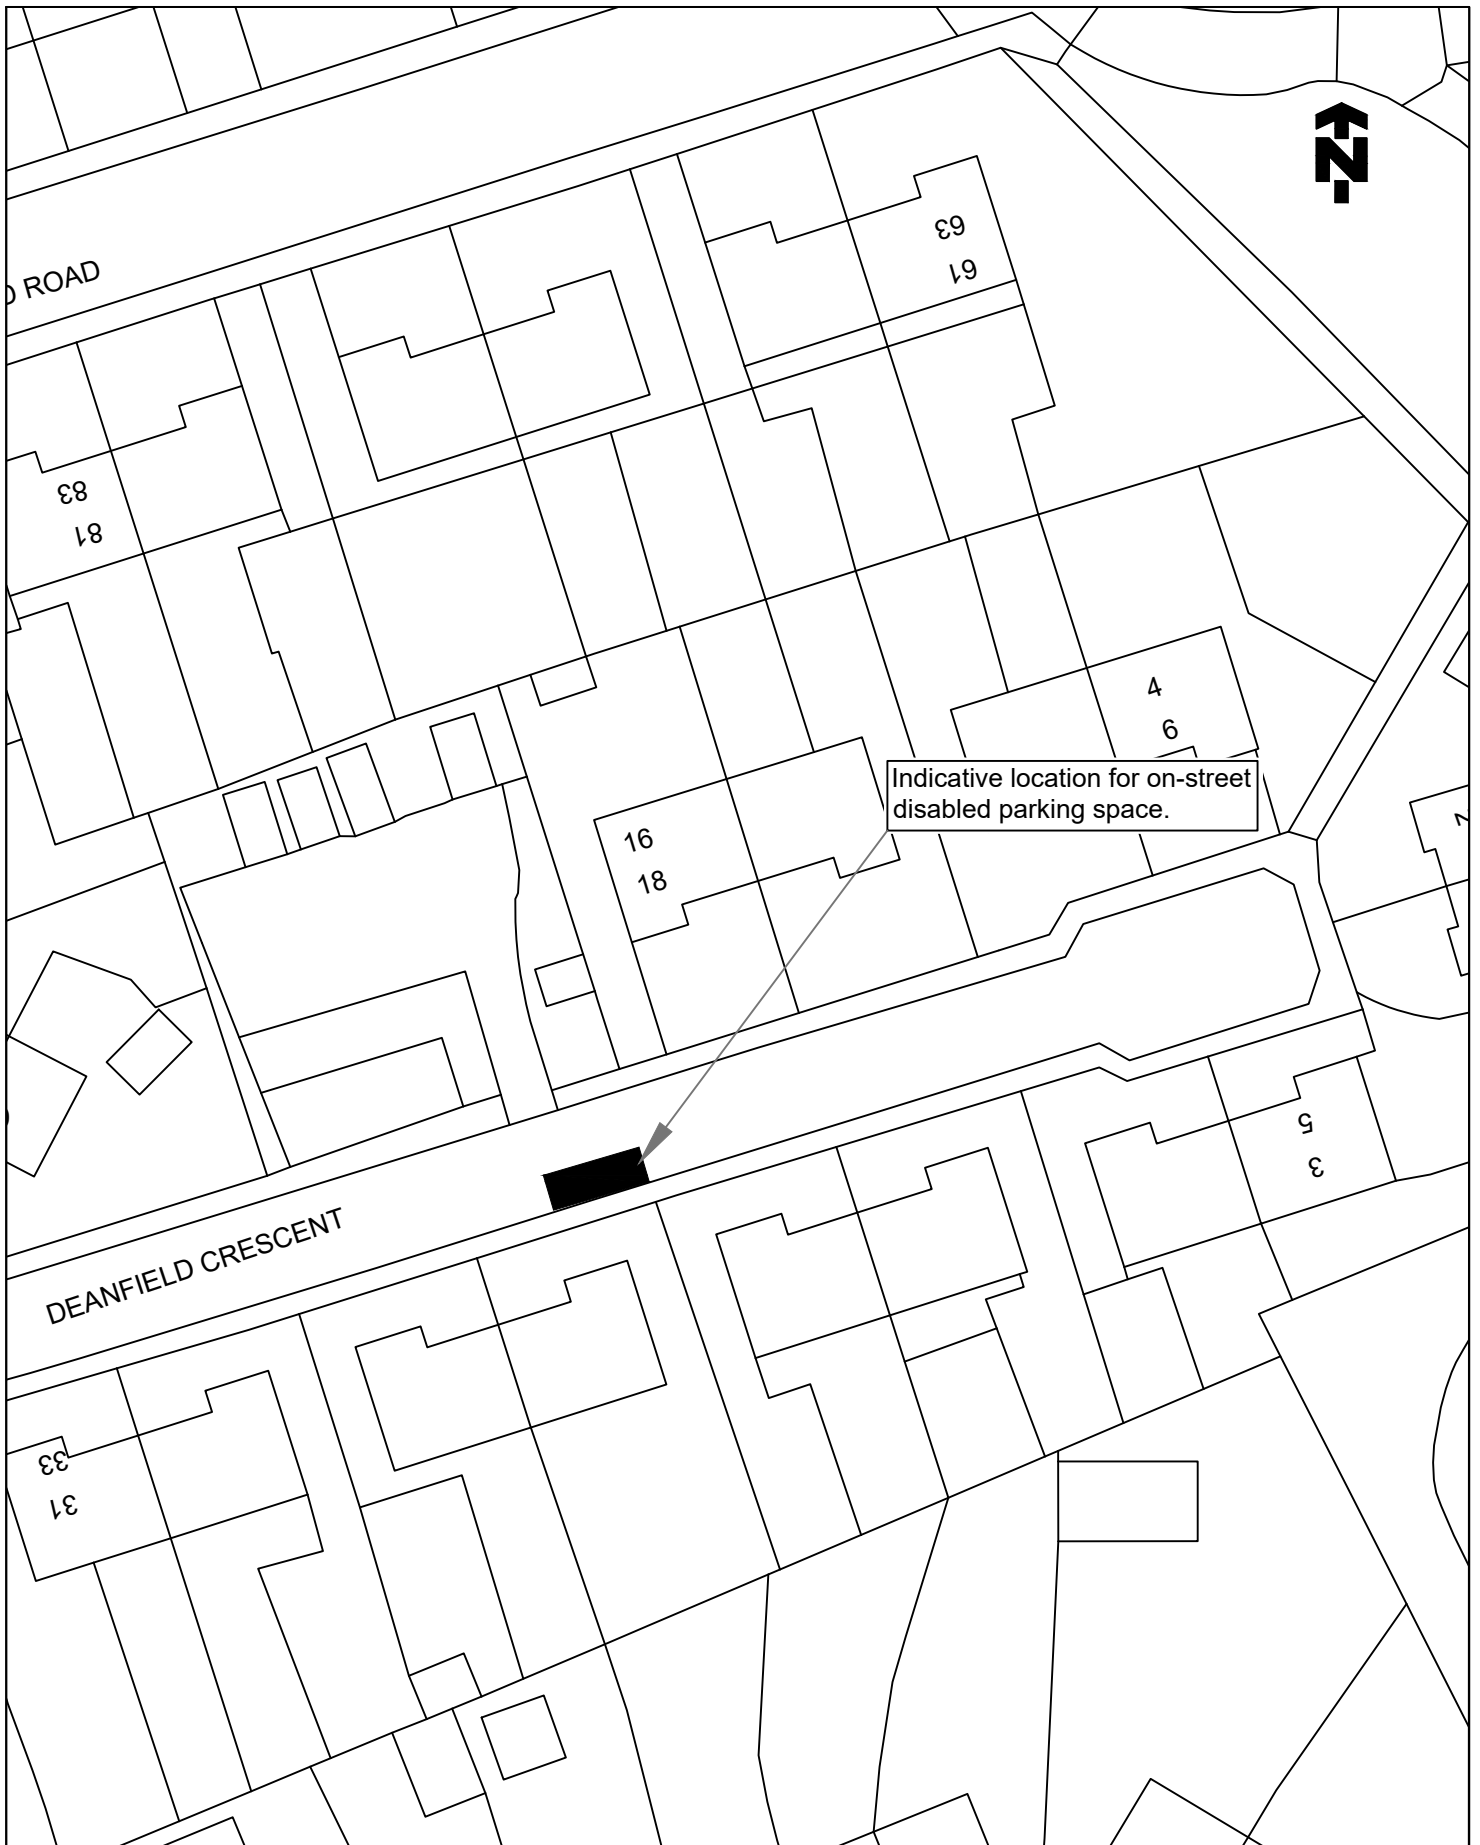

© Crown copyright and database rights 2021 Ordnance Survey 100023384. You are permitted to use this data solely to enable you to respond to, or interact with, the organisation that provided you with the data. You are not permitted to copy, sub-licence, distribute or sell any of this data to third parties in any form.

TITLE OF ORDER

THE FALKIRK COUNCIL (ON-STREET PARKING SPACE FOR DISABLED PERSONS) (VARIOUS STREETS NO 7) ORDER 2022

LOCATION

DEANFIELD CRESCENT, BO'NESS



Falkirk Council

Place Services (Roads)
Engineering Design
Abbotsford House, David's Loan
Falkirk FK2 7YZ
Tel: 01324 504950 Fax: 01324 504850
Director: Malcolm Bennie

SCALE
1:500@A4

DRAWN
GJ
DATE
11/08/22


CHECKED
DG
DATE
11/08/22

APPROVED
GM
DATE
11/08/22



DRAWING NO.

TRO/DB/22/071/001

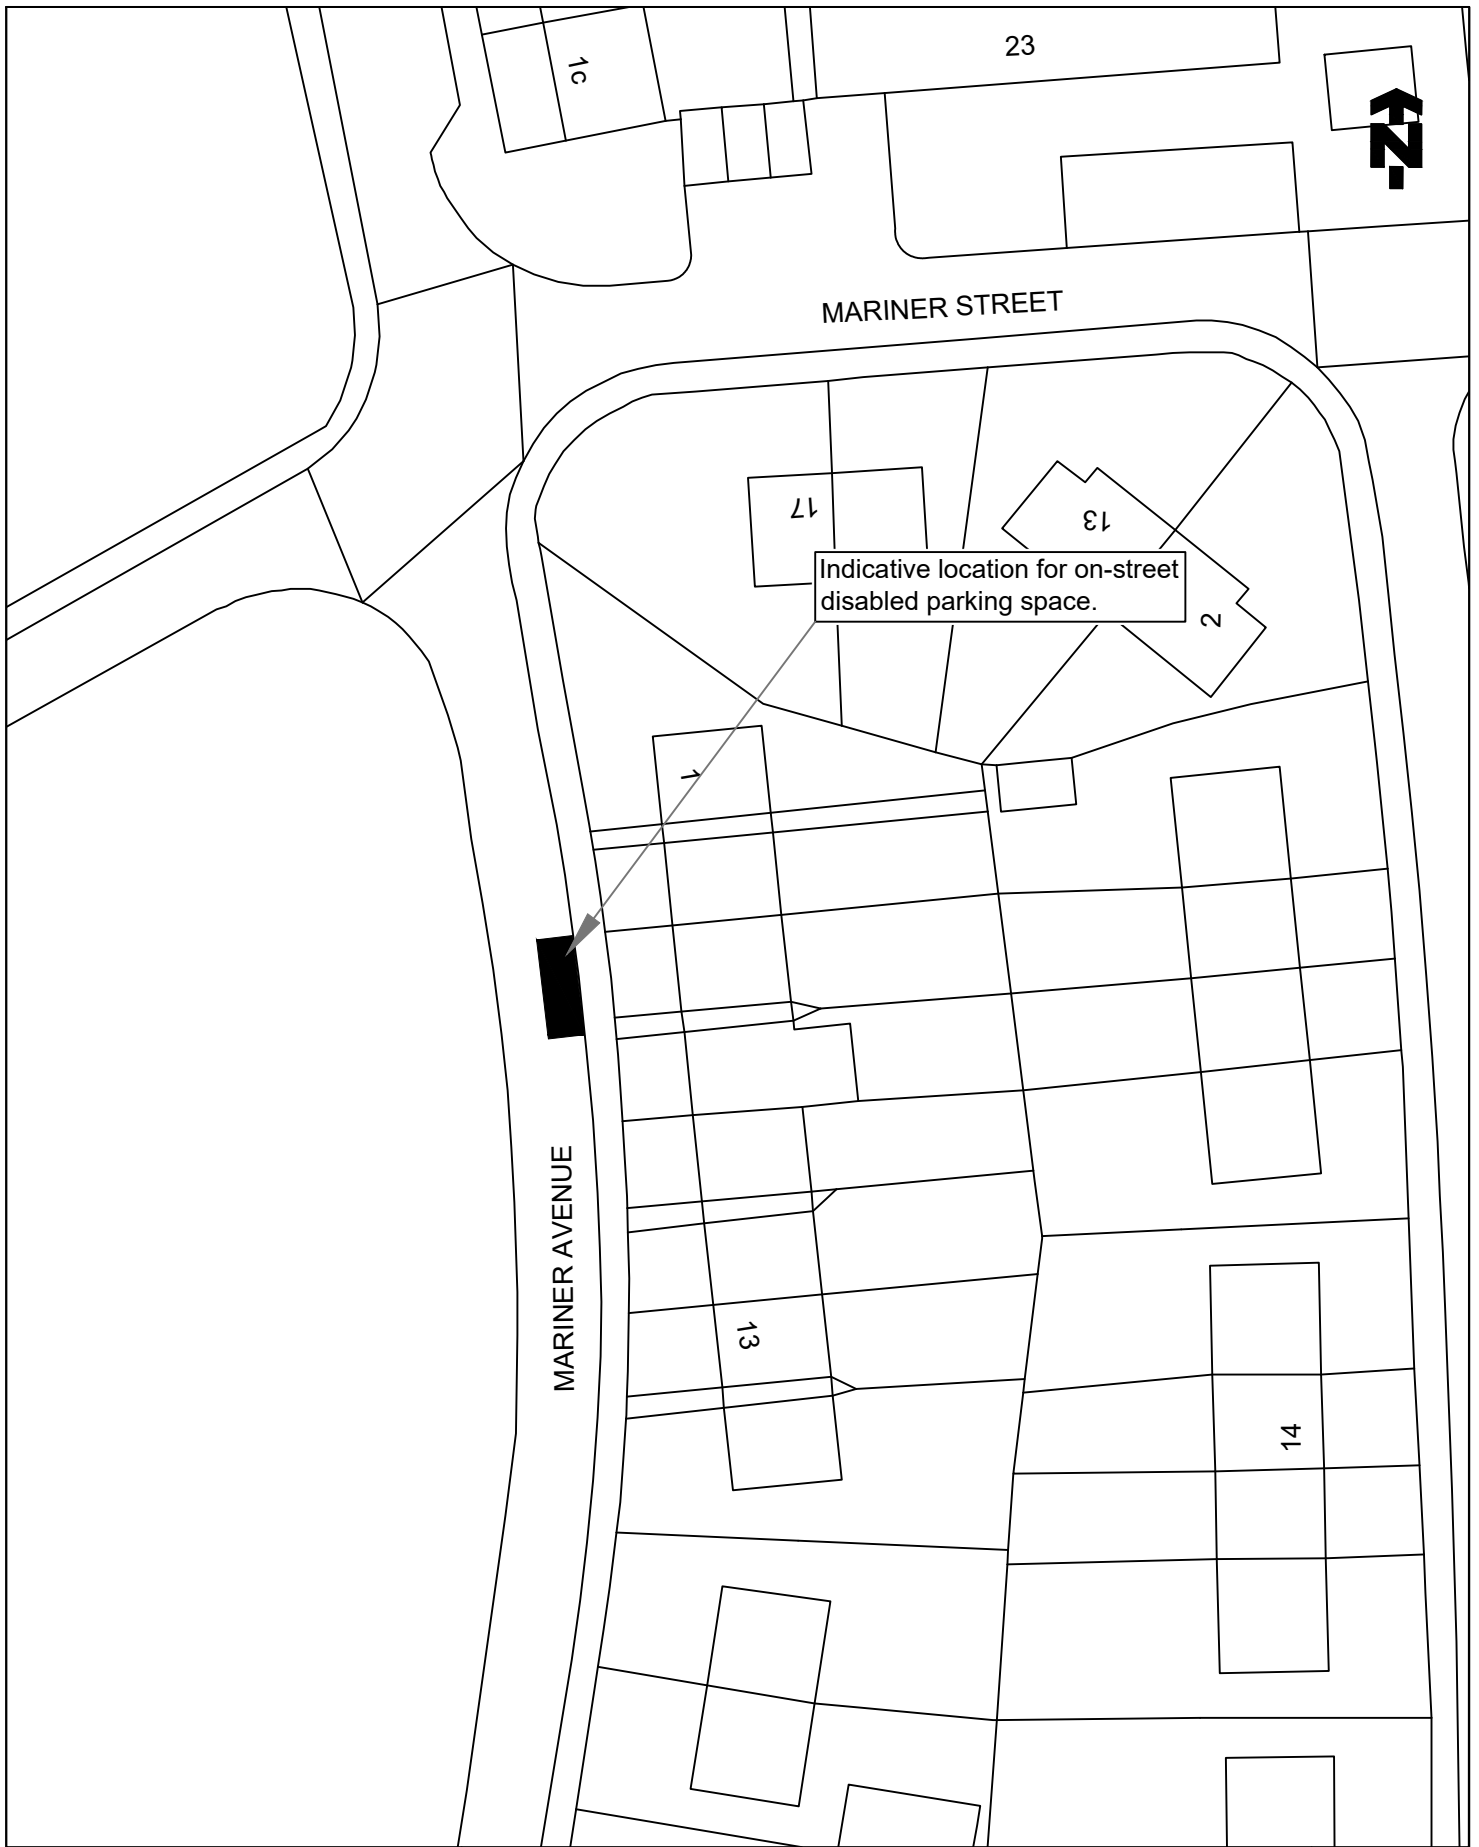

©Crown copyright and database rights 2021
 Ordnance Survey 100023384. You are
 permitted to use this data solely to enable
 you to respond to, or interact with, the
 organisation that provided you with the data.
 You are not permitted to copy, sub-licence,
 distribute or sell any of this data to third
 parties in any form.

TITLE OF ORDER

THE FALKIRK COUNCIL (ON-STREET PARKING SPACE FOR
 DISABLED PERSONS) (VARIOUS STREETS NO 7) ORDER 2022

LOCATION

MARINER AVENUE, CAMELON



Falkirk Council

Place Services (Roads)
 Engineering Design
 Abbotsford House, David's Loan
 Falkirk FK2 7YZ
 Tel: 01324 504950 Fax: 01324 504850
 Director: Malcolm Bennie

SCALE

1:500@A4

DRAWN

GJ

DATE

23/08/22

CHECKED

DG

DATE

23/08/22

APPROVED

CR

DATE

23/08/22


DRAWING NO.

TRO/DB/22/072/001

Engineering Design Unit



Certificate No. 198 30865

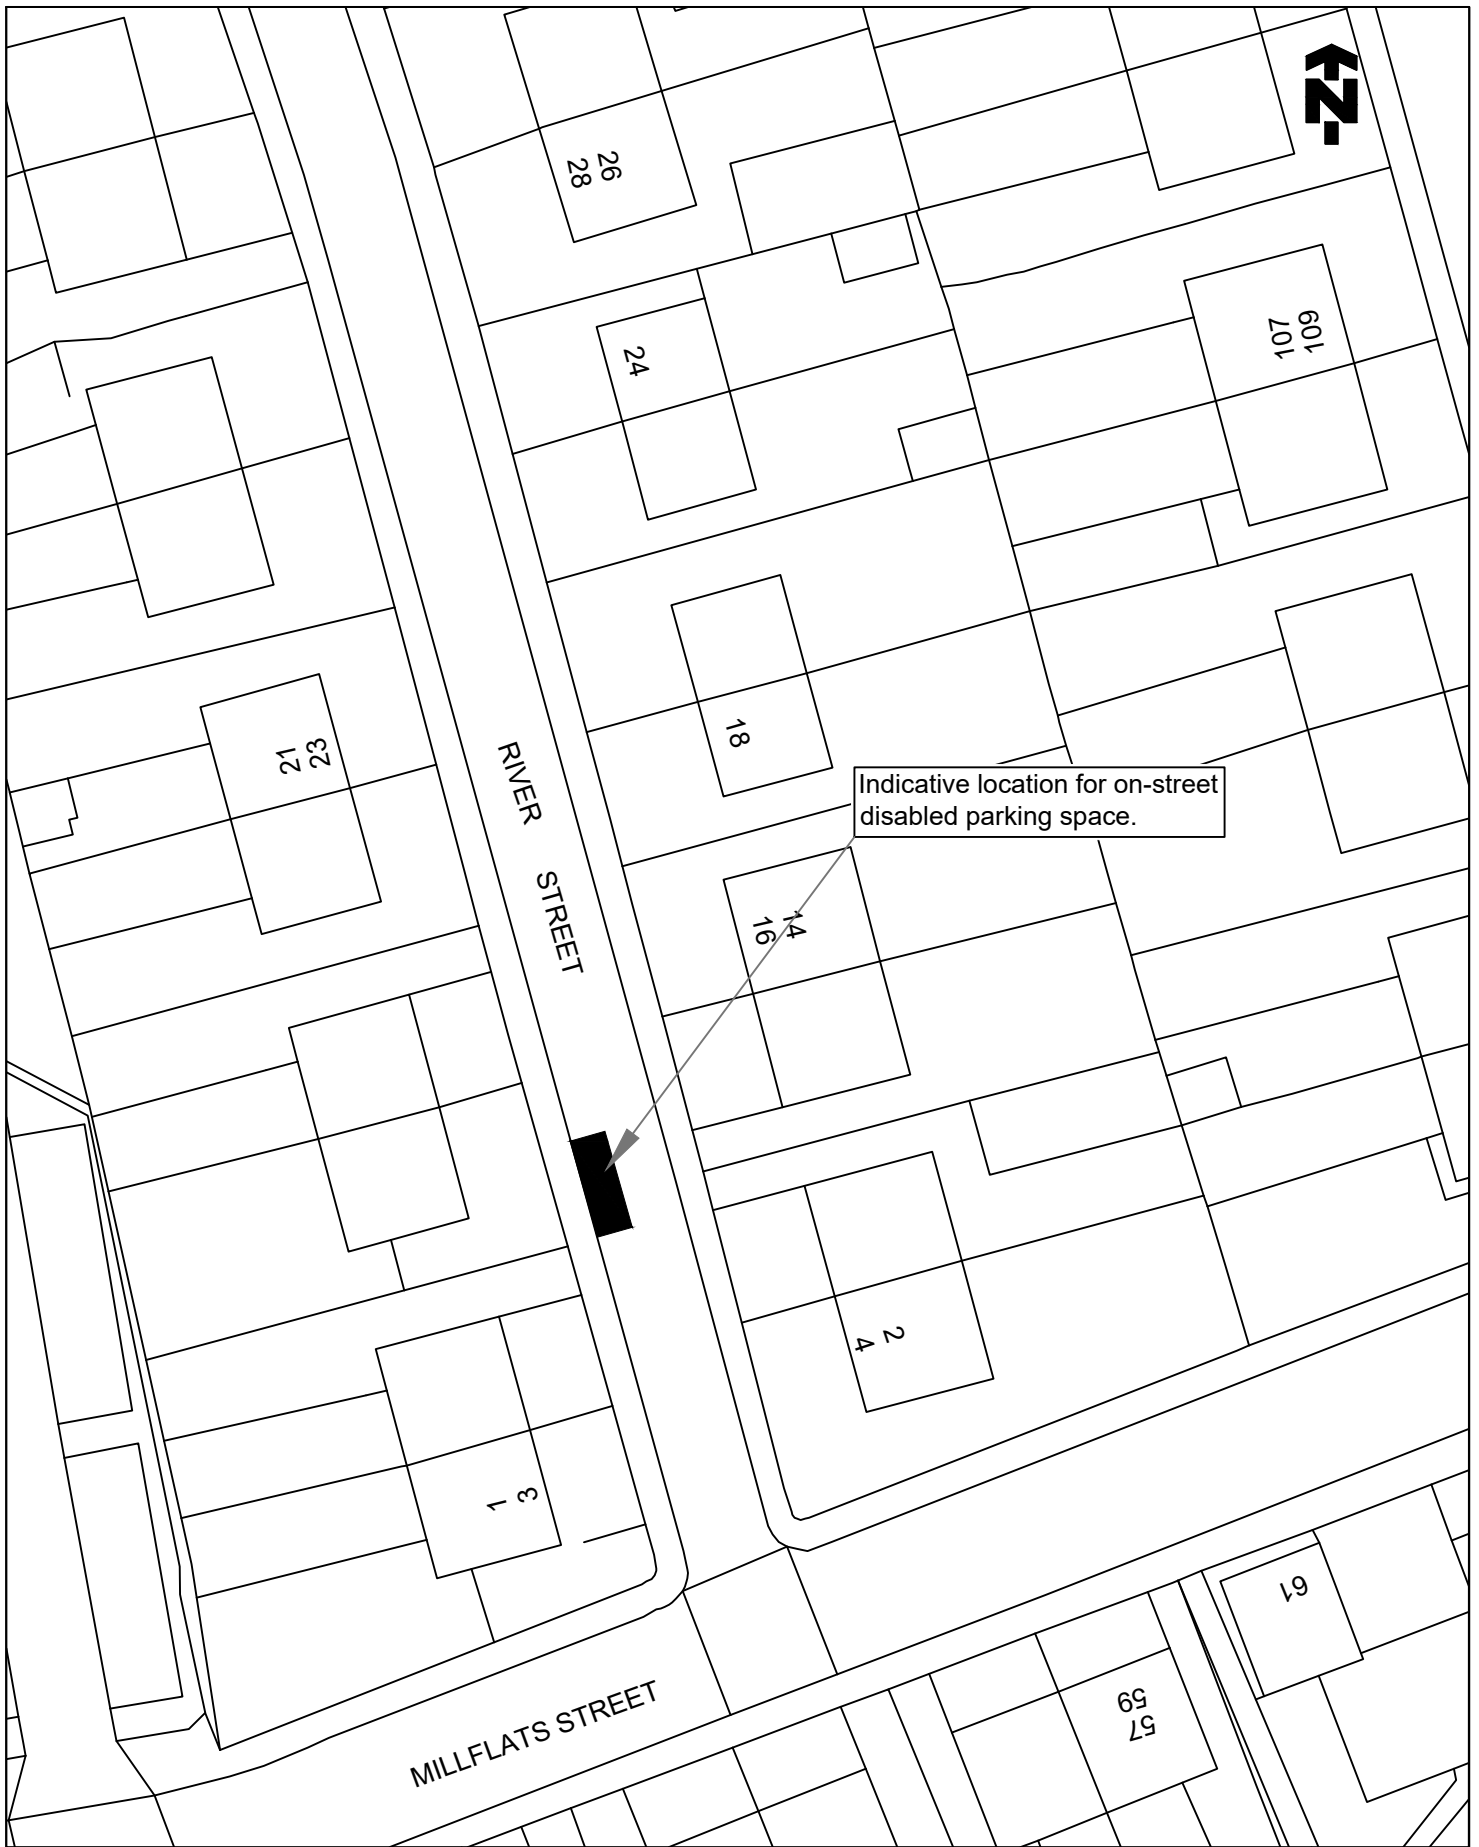

© Crown copyright and database rights 2021 Ordnance Survey 100023384. You are permitted to use this data solely to enable you to respond to, or interact with, the organisation that provided you with the data. You are not permitted to copy, sub-licence, distribute or sell any of this data to third parties in any form.

TITLE OF ORDER

THE FALKIRK COUNCIL (ON-STREET PARKING SPACE FOR DISABLED PERSONS) (VARIOUS STREETS NO 7) ORDER 2022

LOCATION

RIVER STREET, BAINSFORD



Falkirk Council

Place Services (Roads)
Engineering Design
Abbotsford House, David's Loan
Falkirk FK2 7YZ
Tel: 01324 504950 Fax: 01324 504850
Director: Malcolm Bennie

SCALE

1:500@A4

DRAWN

GJ

DATE

19/08/22

CHECKED

DG

DATE

19/08/22

APPROVED

GM

DATE

19/08/22


DRAWING NO.

TRO/DB/22/073/001

Engineering Design Unit



Certificate No. 18 30865

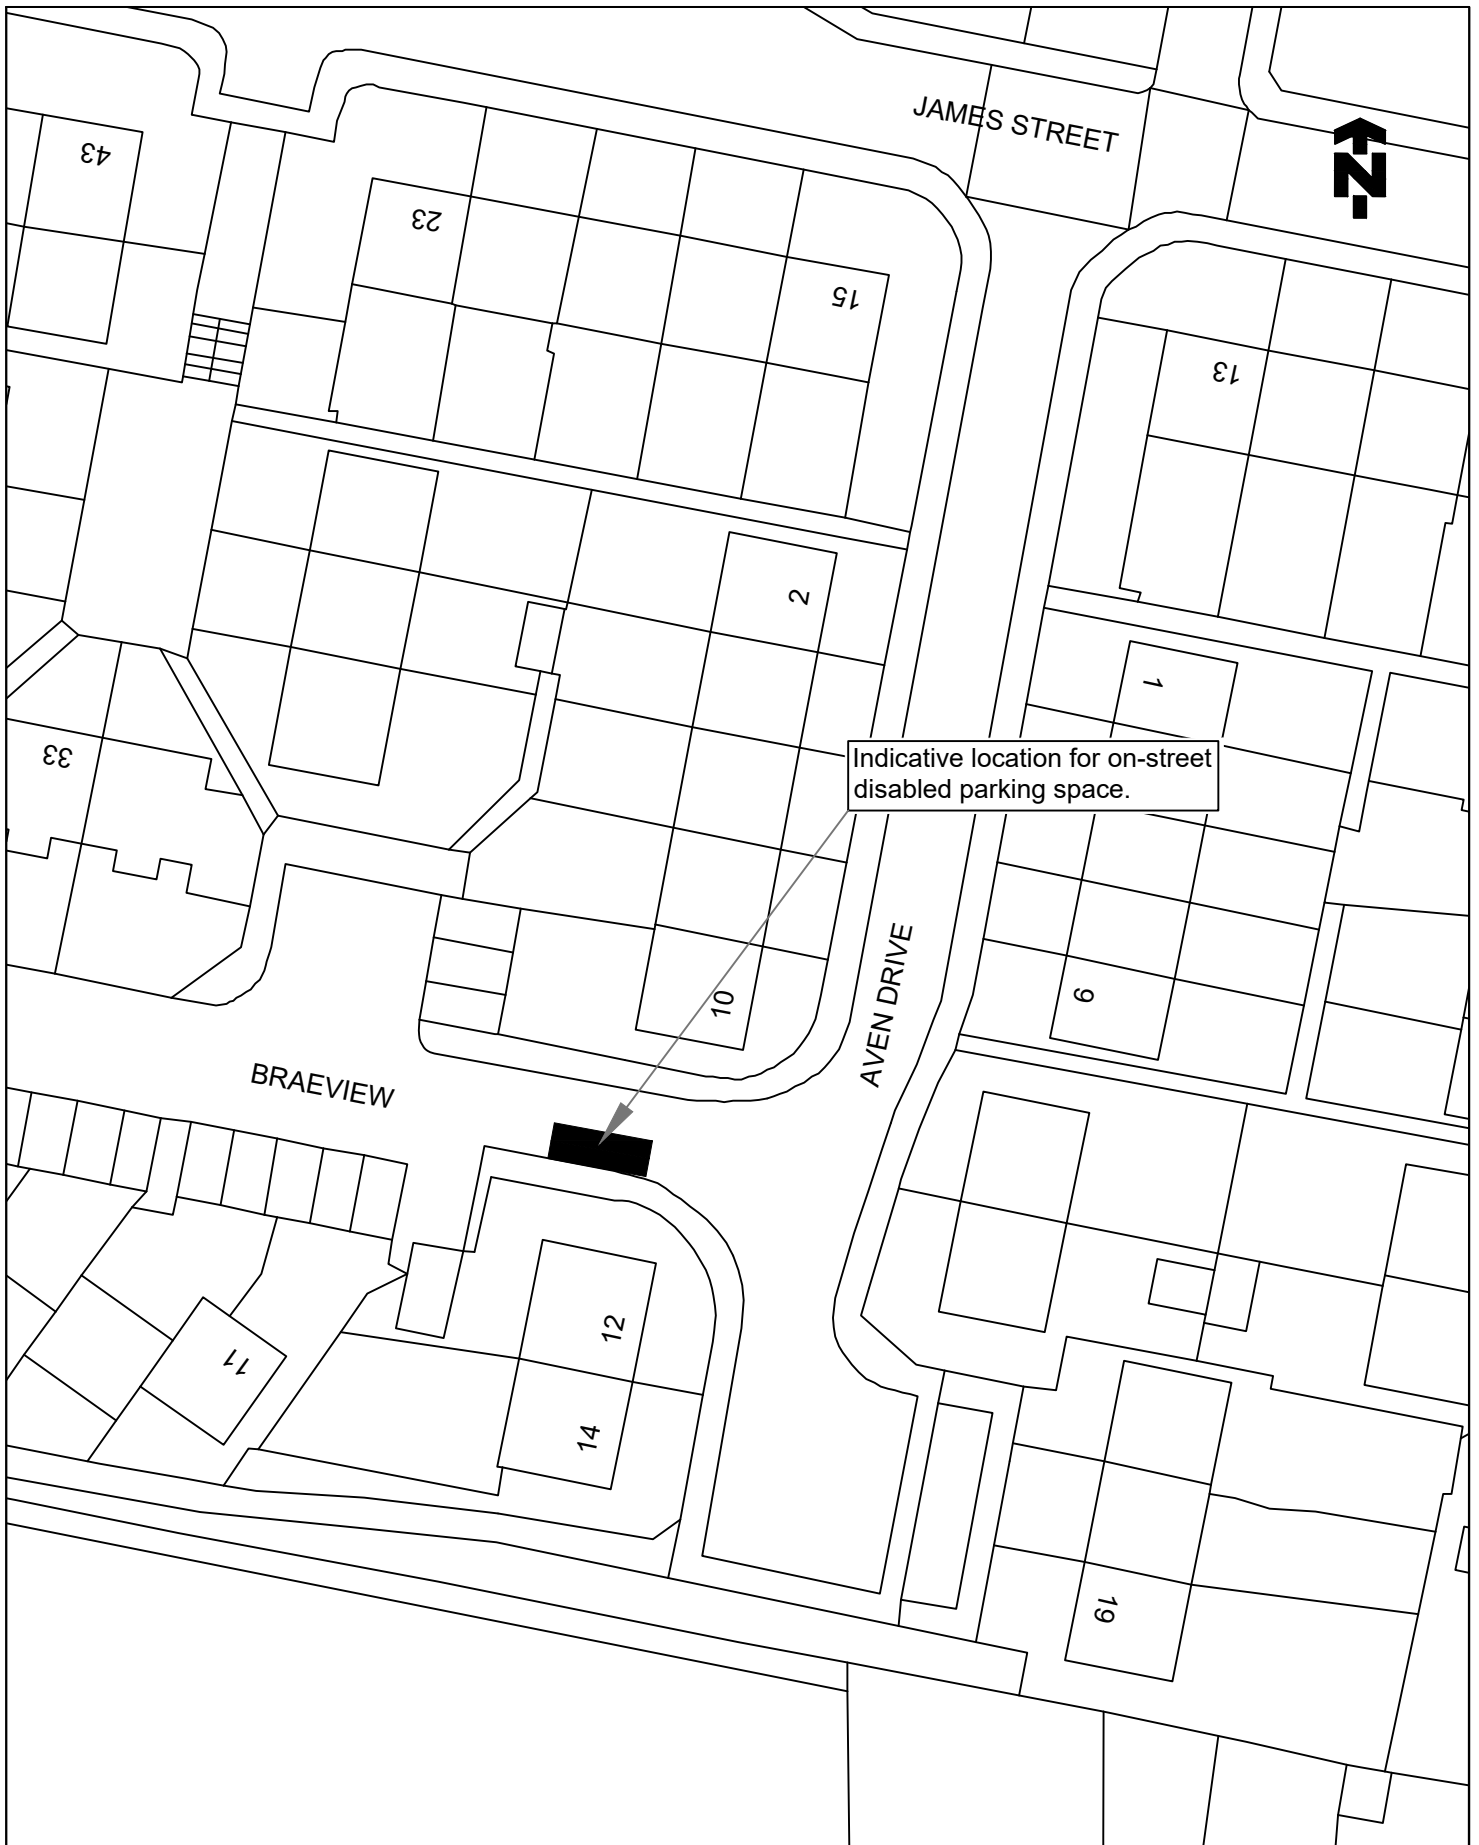

©Crown copyright and database rights 2022
 Ordnance Survey 100023384. You are permitted to use this data solely to enable you to respond to, or interact with, the organisation that provided you with the data. You are not permitted to copy, sub-licence, distribute or sell any of this data to third parties in any form.

TITLE OF ORDER

THE FALKIRK COUNCIL (ON-STREET PARKING SPACE FOR DISABLED PERSONS) (VARIOUS STREETS NO 7) ORDER 2022

LOCATION

BRAEVIEW, LAURIESTON



Falkirk Council

Place Services
 Engineering Design
 Abbotsford House, David's Loan
 Falkirk FK2 7YZ
 Tel: 01324 504950 Fax: 01324 504850
 Director: Malcolm Bennie

SCALE
 1:500@A4

DRAWN
 GJ
 DATE
 20/09/22


CHECKED
 DG
 DATE
 20/09/22

APPROVED
 CR
 DATE
 20/09/22



DRAWING NO.

TRO/DB/22/077/001

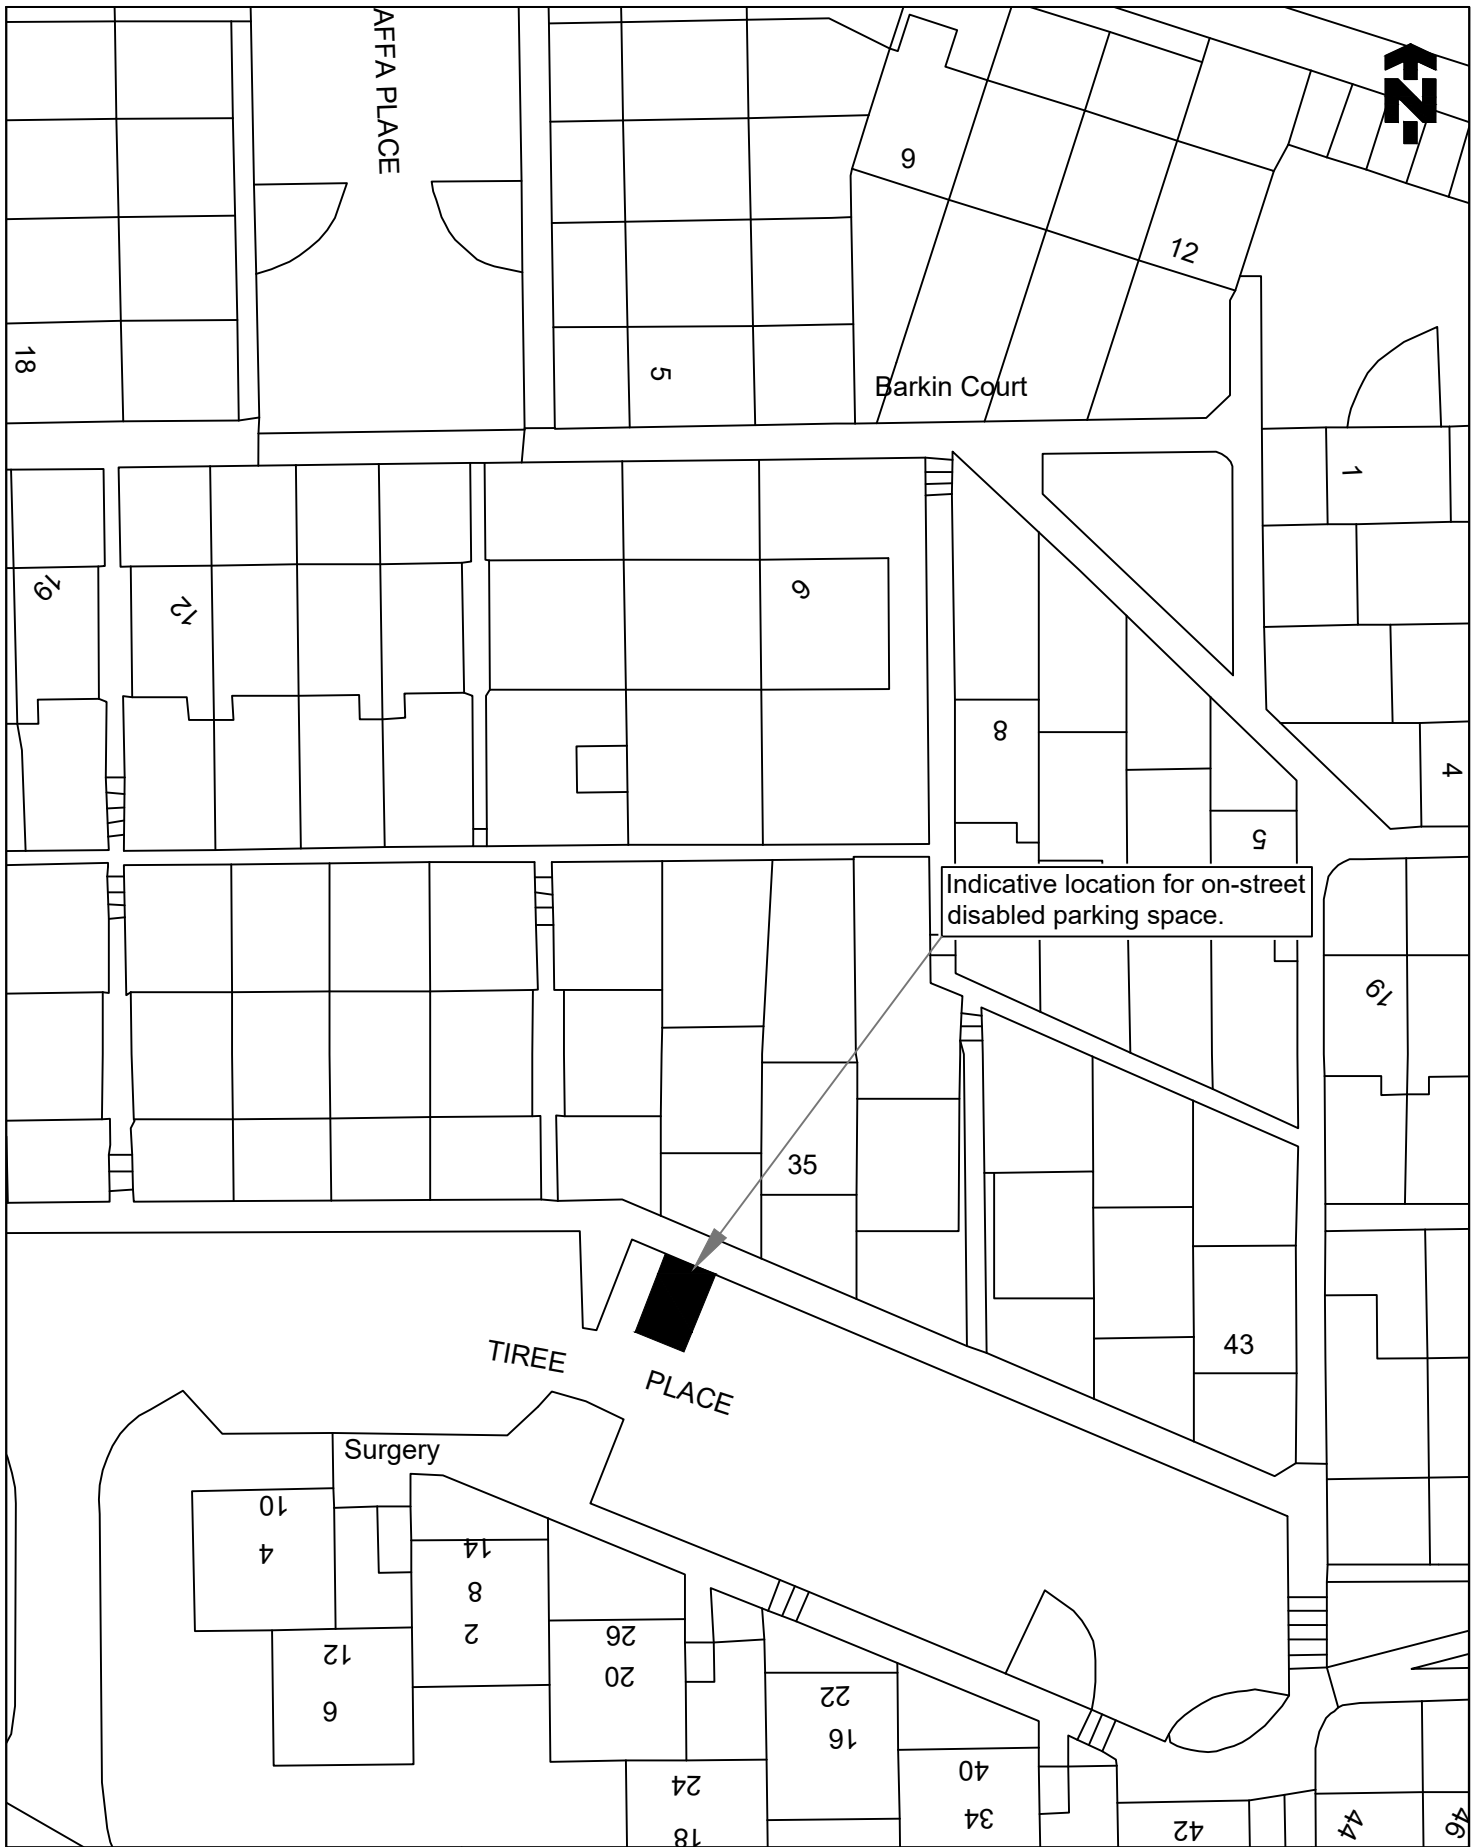

Indicative location for on-street disabled parking space.

TITLE OF ORDER

THE FALKIRK COUNCIL (ON-STREET PARKING SPACE FOR DISABLED PERSONS) (VARIOUS STREETS NO 7) ORDER 2022

LOCATION

Tیره PLACE, HALLGLEN



©Crown copyright and database rights 2022 Ordnance Survey 100023384. You are permitted to use this data solely to enable you to respond to, or interact with, the organisation that provided you with the data. You are not permitted to copy, sub-licence, distribute or sell any of this data to third parties in any form.



Falkirk Council

Place Services
Engineering Design
Abbotsford House, David's Loan
Falkirk FK2 7YZ
Tel: 01324 504950 Fax: 01324 504850
Director: Malcolm Bennie

SCALE
1:500@A4

DRAWN
GJ
DATE
20/09/22

CHECKED
DG
DATE
20/09/22

APPROVED
CR
DATE
20/09/22

DRAWING NO.
TRO/DB/22/079/001

PRESS NOTICE

FALKIRK COUNCIL

**THE FALKIRK COUNCIL (ON-STREET PARKING SPACE FOR DISABLED PERSONS)
(VARIOUS STREETS NO 7) ORDER 20__**

The Council proposes to make the above named Order under the Road Traffic Regulation Act 1984.

1. Full details may be inspected online at <http://www.tellmescotland.gov.uk/> or from Abbotsford House, Davids Loan, Falkirk by contacting adteam3.ds@falkirk.gov.uk
2. Objectors must state their grounds for objection in writing, to be received by 20/10/22 to: Head of Design, Roads and Transport, Abbotsford House, David's Loan, Falkirk, FK2 7YZ. Alternatively, objectors can e-mail objections to adteam3.ds@falkirk.gov.uk.
3. The general effect of the Order will be to introduce the type of restriction at the associated location listed below:

Locations	Types
Kilbirnie Terrace, Denny TRO/DB/22/026	Disabled Persons Parking Place
Adam Street, Falkirk TRO/DB/22/040	Disabled Persons Parking Place
Clarinda Avenue, Camelon TRO/DB/22/050	Disabled Persons Parking Place
Muirepark Court, Bo'ness TRO/DB/22/051	Disabled Persons Parking Place
Slamannan Road, Avonbridge TRO/DB/22/052	Disabled Persons Parking Place
Slamannan Road, Limerigg TRO/DB/22/053	Disabled Persons Parking Place
Avonbank Avenue, Grangemouth TRO/DB/22/054	Disabled Persons Parking Place
Zetland Drive, Laurieston TRO/DB/22/055	Disabled Persons Parking Place
Binniehill Road, Slamannan TRO/DB/22/058	Disabled Persons Parking Place

Gairdoch Drive, Carronshore TRO/DB/22/061	Disabled Persons Parking Place
Wilson Avenue, Camelon TRO/DB/22/062	Disabled Persons Parking Place
Muirepark Court, Bo'ness TRO/DB/22/063	Disabled Persons Parking Place
Wilson Gardens, Camelon TRO/DB/22/065	Disabled Persons Parking Place
Dawson Place, Bo'ness TRO/DB/22/067	Disabled Persons Parking Place
Linlithgow Road, Bo'ness TRO/DB/22/069	Disabled Persons Parking Place
Spence Street, Bonnybridge TRO/DB/22/070	Disabled Persons Parking Place
Deanfield Crescent, Bo'ness TRO/DB/22/071	Disabled Persons Parking Place
Mariner Avenue, Camelon TRO/DB/22/072	Disabled Persons Parking Place
River Street, Bainsford TRO/DB/22/073	Disabled Persons Parking Place
Braeview, Laurieston TRO/DB/22/077	Disabled Persons Parking Place
Tiree Place, Hallglen TRO/DB/22/079	Disabled Persons Parking Place

Acting Head of Roads Services and Engineering Design

Falkirk Council
Abbotsford House
Davids Loan
FALKIRK
FK2 7YZ