

FALKIRK COUNCIL

THE FALKIRK COUNCIL (ON-STREET PARKING SPACE FOR DISABLED PERSONS) (VARIOUS STREETS NO 8) ORDER 20__

Falkirk Council in exercise of their powers under the Road Traffic Regulation Act 1984, as amended (hereinafter referred to as “the 1984 Act”), the Disabled Persons’ Parking Places (Scotland) Act 2009 and of all other enabling powers, and after consultation with the Chief Officer of Police in accordance with Part III of Schedule 9 of the 1984 Act, hereby make the following Order:-

1. This Order may be cited as “The Falkirk Council (On-Street Parking Space for Disabled Persons) (Various Streets No 8) Order 20__” and shall come into operation on the __ day of _____, Two Thousand and _____.
2. The Interpretation Act 1978 shall apply for the interpretation of this Order as it applies for the interpretation of an Act of Parliament.
3. The effect of this Order will be to designate the section of road described in the Schedule hereto as a parking space for disabled persons’ vehicles.
4. In this Order “disabled person’s vehicle” means a vehicle lawfully displaying, in the relevant position, a disabled person’s badge issued by a local authority in exercise of its powers under S21(1) of the Chronically Sick and Disabled Persons Act 1970.
5. Any person duly authorized by the Council may suspend the use of a parking space designated in this Order or any part thereof whenever he considers such suspension reasonably necessary:-
 - (a) for the purpose of facilitating the movement of traffic or promoting its safety;
 - (b) for the purpose of any building operation, demolition or excavation in or adjacent to the parking place or the maintenance, improvement or reconstruction of the parking place or the laying, erection, alteration, removal or repair in or adjacent to the parking place of any sewer or of any main, pipe or apparatus for the supply of gas, water or electricity or any telecommunication apparatus as defined in sub-paragraph 1(1) of Schedule 2 to the Telecommunications Act 1984, traffic sign, road marking or parking ticket machine;
 - (c) on any occasion on which it is likely by reason of some special attraction or procession that any street will be thronged or obstructed;
 - (d) for any other purpose which the Council may from time to time see fit and which has received their prior approval.
6. Any person suspending the use of a parking place designated in this Order or any part thereof in accordance with the provisions of Article 5 shall thereupon place or cause to be placed in or adjacent to any part of that parking place the use of which is suspended a traffic sign indicating that waiting by vehicles is prohibited.
7. No person shall cause or permit a vehicle to be left in any part of a parking place designated in this Order during such period as there is in or adjacent to that part of the parking place a traffic sign placed in pursuance of Article 6. Provided that nothing in this paragraph shall render it unlawful to cause or permit any vehicle being used for fire brigade, ambulance or police emergency purposes to be left or any other vehicle to be so left if that vehicle is left with the permission of the person suspending the use of the parking place or the part thereof in pursuance of Article 5 or of a police constable in uniform or of a traffic warden.

8. (a) Every vehicle left in a parking place designated in this Order shall stand wholly within the limits of that parking place.
- (b) if the length or width of a parking place designated in this Order precludes compliance with the provisions of paragraph (a) hereof, such a vehicle shall stand in such a manner that the distance between the said kerb or edge of carriageway and the nearest wheels of the vehicle is not more than 0.3 metres.

Dated this __ day of _____, 20__

Head of Environment and Operations

Falkirk Council
Abbotsford House
Davids Loan
FALKIRK
FK2 7YZ

SCHEDULE

Slamannan Road, Limerigg
TRO/DB/22/081

On the east side of Slamannan Road to the south end of the layby from a point 2 metres south of the projected south building line of 6 Slamannan Road in a northerly direction for a distance of 6.6 metres or thereby.

Park Terrace, Brightons
TRO/DB/22/075

On the south side of Park Terrace from the projected east boundary line of 15 Park Terrace in a westerly direction for a distance of 6.6 metres or thereby.

Loanhead Avenue, Dennyloanhead
TRO/DB/22/082

On the west side of Loanhead Avenue from a point 3 metres south of the projected north boundary line of 28 Loanhead Avenue in a northerly direction for a distance of 6.6 metres or thereby.

Hillhead Avenue, Banknock
TRO/DB/22/084

On the east side of Hillhead Avenue from the projected south boundary line of 24 Hillhead Avenue in a northerly direction for a distance of 6.6 metres or thereby.

Kersiebank Avenue, Grangemouth
TRO/DB/22/085

On the east side of Kersiebank Avenue from a point 3 metres north of the projected south building line of block 93 to 103 Kersiebank Avenue in a northerly direction for a distance of 6.6 metres or thereby.

Bank Street, Slamannan
TRO/DB/22/078

On the north side of Bank Street from a point 5 metres east of the projected east building line of Stewartville, Bank Street in a westerly direction for a distance of 6.6 metres or thereby.

Avonbank Avenue, Grangemouth
TRO/DB/22/086

On the east side of Avonbank Avenue from a point 3 metres north of the projected south boundary line of block 1 to 11 in a northerly direction for a distance of 6.6 metres or thereby.

Ewart Grove, Bo'ness
TRO/DB/22/089

On the north side of Ewart Grove to the west end of the layby from a point 1 metre west of the projected east boundary line of 64 Ewart Grove in an easterly direction for a distance of 6.6 metres or thereby.

Lamond View, Stenhousemuir
TRO/DB/22/090

On the north side of Lamond View from the projected west boundary line of 49 Lamond View in an easterly direction for a distance of 6.6 metres or thereby.

Johnston Avenue, Stenhousemuir
TRO/DB/22/091

On the south side of Johnston Avenue from a point 6 metres east of the projected west boundary line of 160 Johnston Avenue in an easterly direction for a distance of 6.6 metres or thereby.

Inchkeith Place, Hallglen
TRO/DB/22/083

On the west side of Inchkeith Place to the south of the layby from the projected north building line of block 40, 46 and 52 in a southerly direction for a distance of 3.6 metres or thereby.

Hamilton Street, Camelon
TRO/DB/22/093

On the west side of Hamilton Street from the projected south building line of flats 47 to 51 in a northerly direction for a distance of 6.6 metres or thereby.

Glenview Avenue, Banknock
TRO/DB/22/094

On the north side of Glenview to the north of the layby from a point 1 metre north of the projected northeast building line of 15 Glenview Avenue in a southerly direction for a distance of 3.6 metres or thereby.

Deanfield Road, Bo'ness
TRO/DB/22/087

On the west side of Deanfield Road from the projected south building line of 8 Deanfield Road in a northerly direction for a distance of 6.6 metres or thereby.

Godfrey Avenue, Denny
TRO/DB/22/095

On the north side of Godfrey Avenue from the projected east building line of 75 Godfrey Avenue in a westerly direction for a distance of 6.6 metres or thereby.

Ash Grove, Stenhousemuir
TRO/DB/22/097

On the west side of Ash Grove from a point 3 metres north of the projected north building line of 4 Rose Terrace in a northerly direction for a distance of 6.6 metres or thereby.

Kilbrennan Drive, Tamfourhill
TRO/DB/22/098

On the north side of Kilbrennan Drive within the layby from a point 4 metres west of the projected west building line of 70 Kilbrennan Drive in a westerly direction for a distance of 6.6 metres or thereby.

Bomains Road, Bo'ness
TRO/DB/22/100

On the south side of Bomains Road from a point 3 metres west of the projected west building line of 14 Bomains Road in an easterly direction for a distance of 6.6 metres or thereby.

Braes View, Denny
TRO/DB/22/101

On the south end of Braes View from the projected east boundary line of 27 Braes View in a westerly direction for a distance of 3.6 metres or thereby.

Strachan Street, Falkirk
TRO/DB/22/102

On the north side of Strachan Street from the east boundary line of 5 Strachan Street in a westerly direction for a distance of 6.6 metres or thereby.

Glencairn Street, Camelon
TRO/DB/22/103

On the east side of Glencairn Street in the layby from the projected north boundary line of 18 Glencairn Street in a southerly direction for a distance of 6.6 metres or thereby.

Abbotsford Street, Falkirk
TRO/DB/22/105

On the east side of Abbotsford Street from a point 1 metre south of the projected south boundary line of 158 Abbotsford Street in a northerly direction for a distance of 6.6 metres or thereby.

Wallace Crescent, Brightons
TRO/DB/22/104

On the south side of Wallace Crescent from the projected west boundary line of 9 Wallace Crescent in an easterly direction for a distance of 6.6 metres or thereby.

South Marshall Street, Grangemouth
TRO/DB/22/106

On the east side of South Marshall Street from the projected south boundary line of 43 South Marshall Street in a northerly direction for a distance of 6.6 metres or thereby.

Carronbank Crescent, Denny
TRO/DB/22/109

On the south side of Carronbank Crescent 3.6 metres east of the west end of the parking layby from a point 6 metres west of the projected west building line of 17 Carronbank Crescent in a westerly direction for a distance of 3.6 metres or thereby.

Cruachan Court, Hallglen
TRO/DB/22/016

On the north side of Cruachan Court to the northwest of the parking layby in an easterly direction for a distance of 3.6 metres or thereby.

DRAFT

FALKIRK COUNCIL


THE FALKIRK COUNCIL (ON-STREET PARKING SPACE FOR DISABLED PERSONS) (VARIOUS STREETS NO 8) ORDER 20__

Statement of Reasons for Making the Order

The parking spaces are required for the use of persons who hold a current disabled person's badge and who meet the requirements contained in the Disabled Persons' Parking Places (Scotland) Act 2009.

Head of Environment & Operations

Falkirk Council
Abbotsford House
Davids Loan
FALKIRK
FK2 7YZ

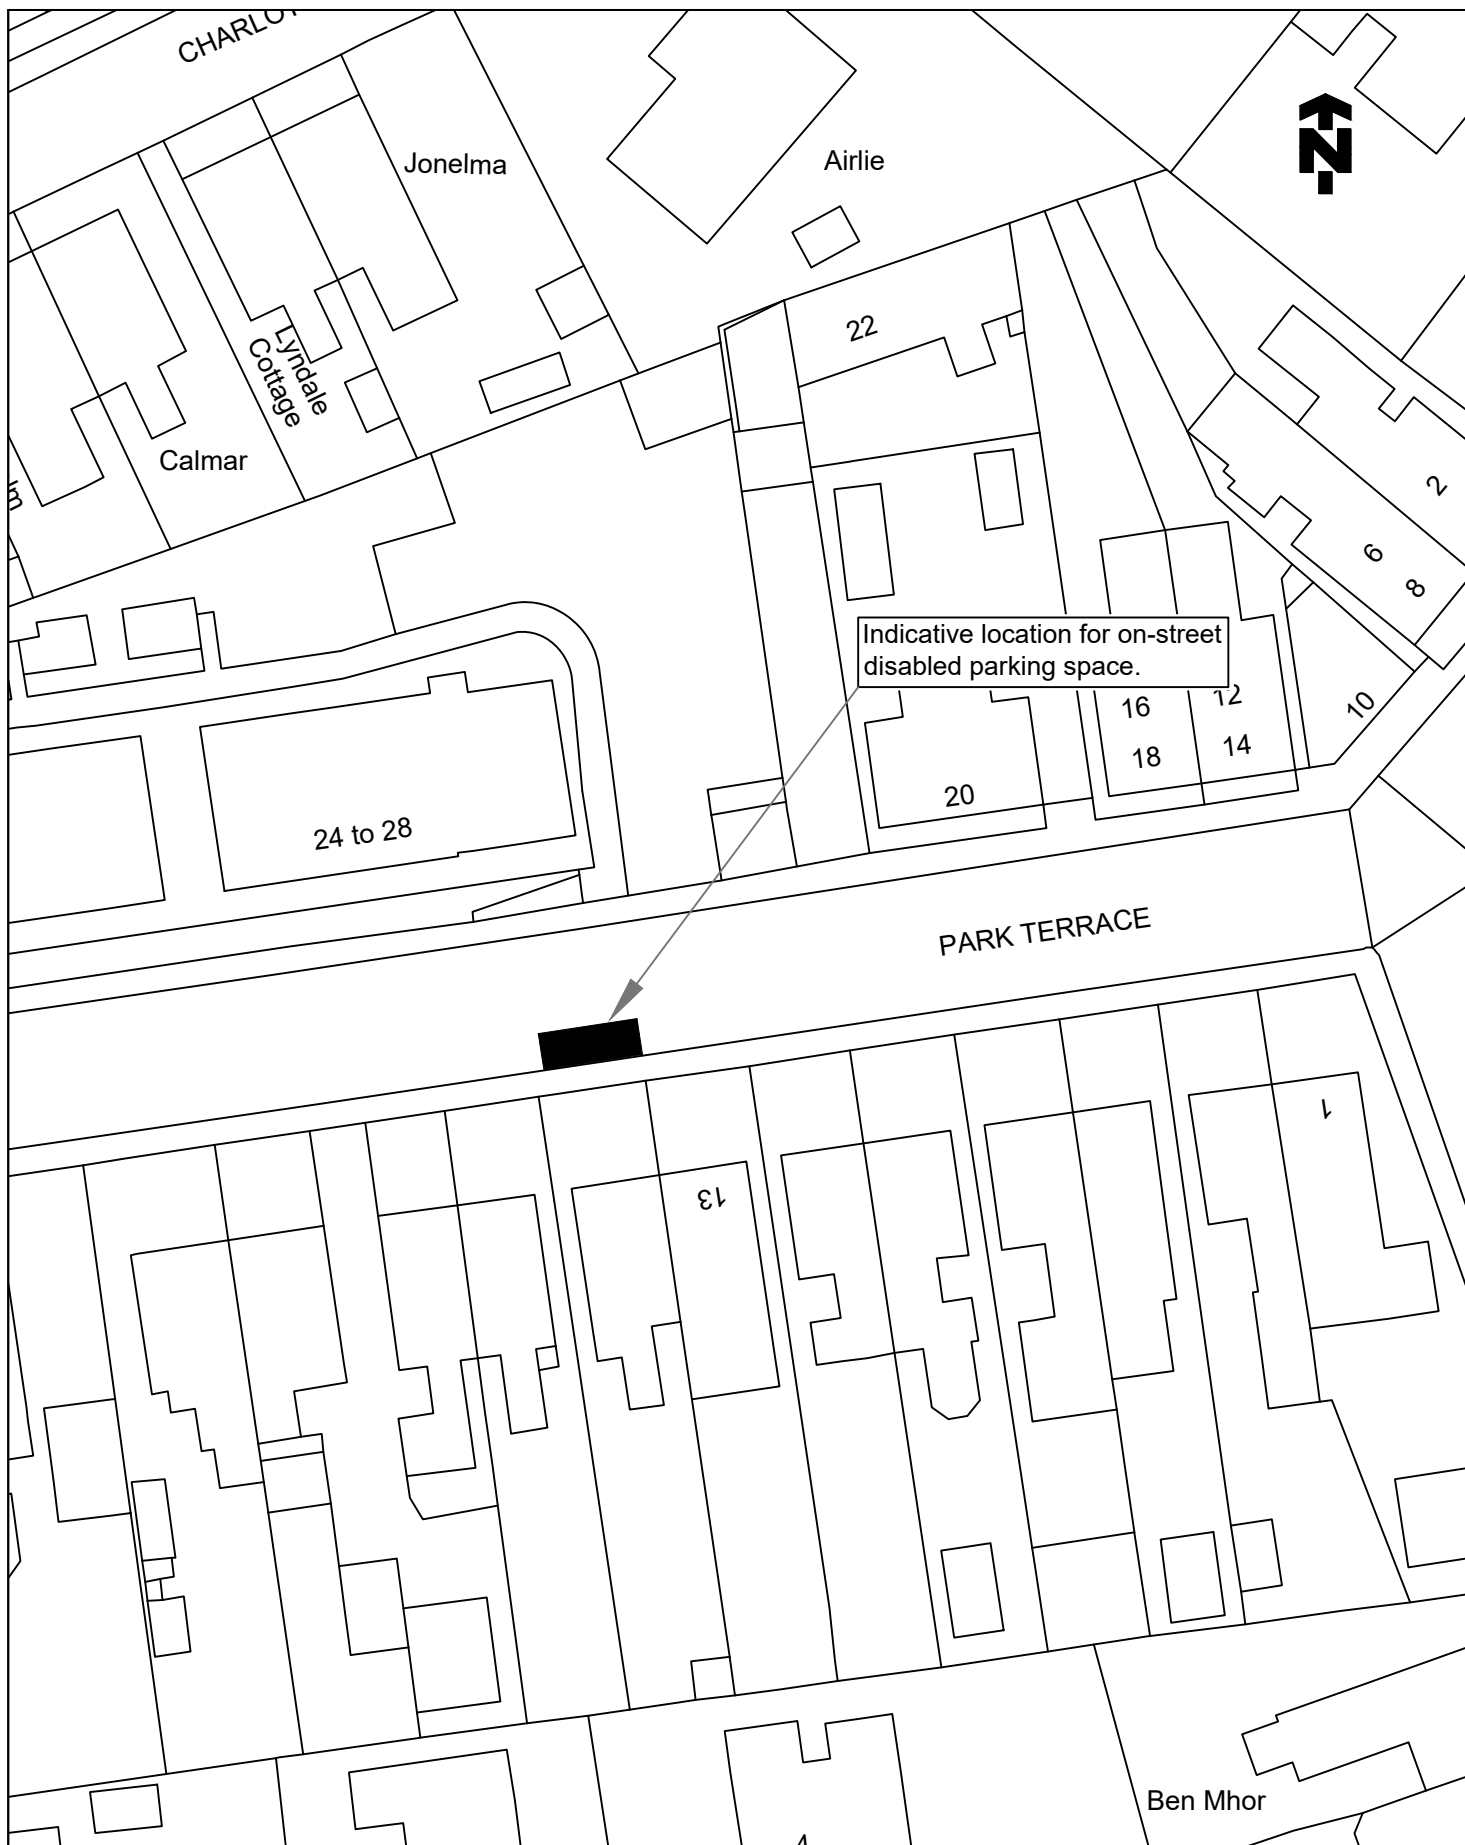

© Crown copyright and database rights 2022
 Ordnance Survey 100023384. You are
 permitted to use this data solely to enable
 you to respond to, or interact with, the
 organisation that provided you with the data.
 You are not permitted to copy, sub-licence,
 distribute or sell any of this data to third
 parties in any form.

TITLE OF ORDER

THE FALKIRK COUNCIL (ON-STREET PARKING SPACE FOR
 DISABLED PERSONS) (VARIOUS STREETS NO 8) ORDER 20__

LOCATION

PARK TERRACE, BRIGHTONS



Falkirk Council

Place Services
 Engineering Design
 Abbotsford House, David's Loan
 Falkirk FK2 7YZ
 Tel: 01324 504950 Fax: 01324 504850
 Director: Malcolm Bennie

SCALE

1:500@A4

DRAWN

GJ

DATE

10/10/22

CHECKED

DG

DATE

10/10/22

APPROVED

CR


DATE

10/10/22

DRAWING NO.

TRO/DB/22/075/001



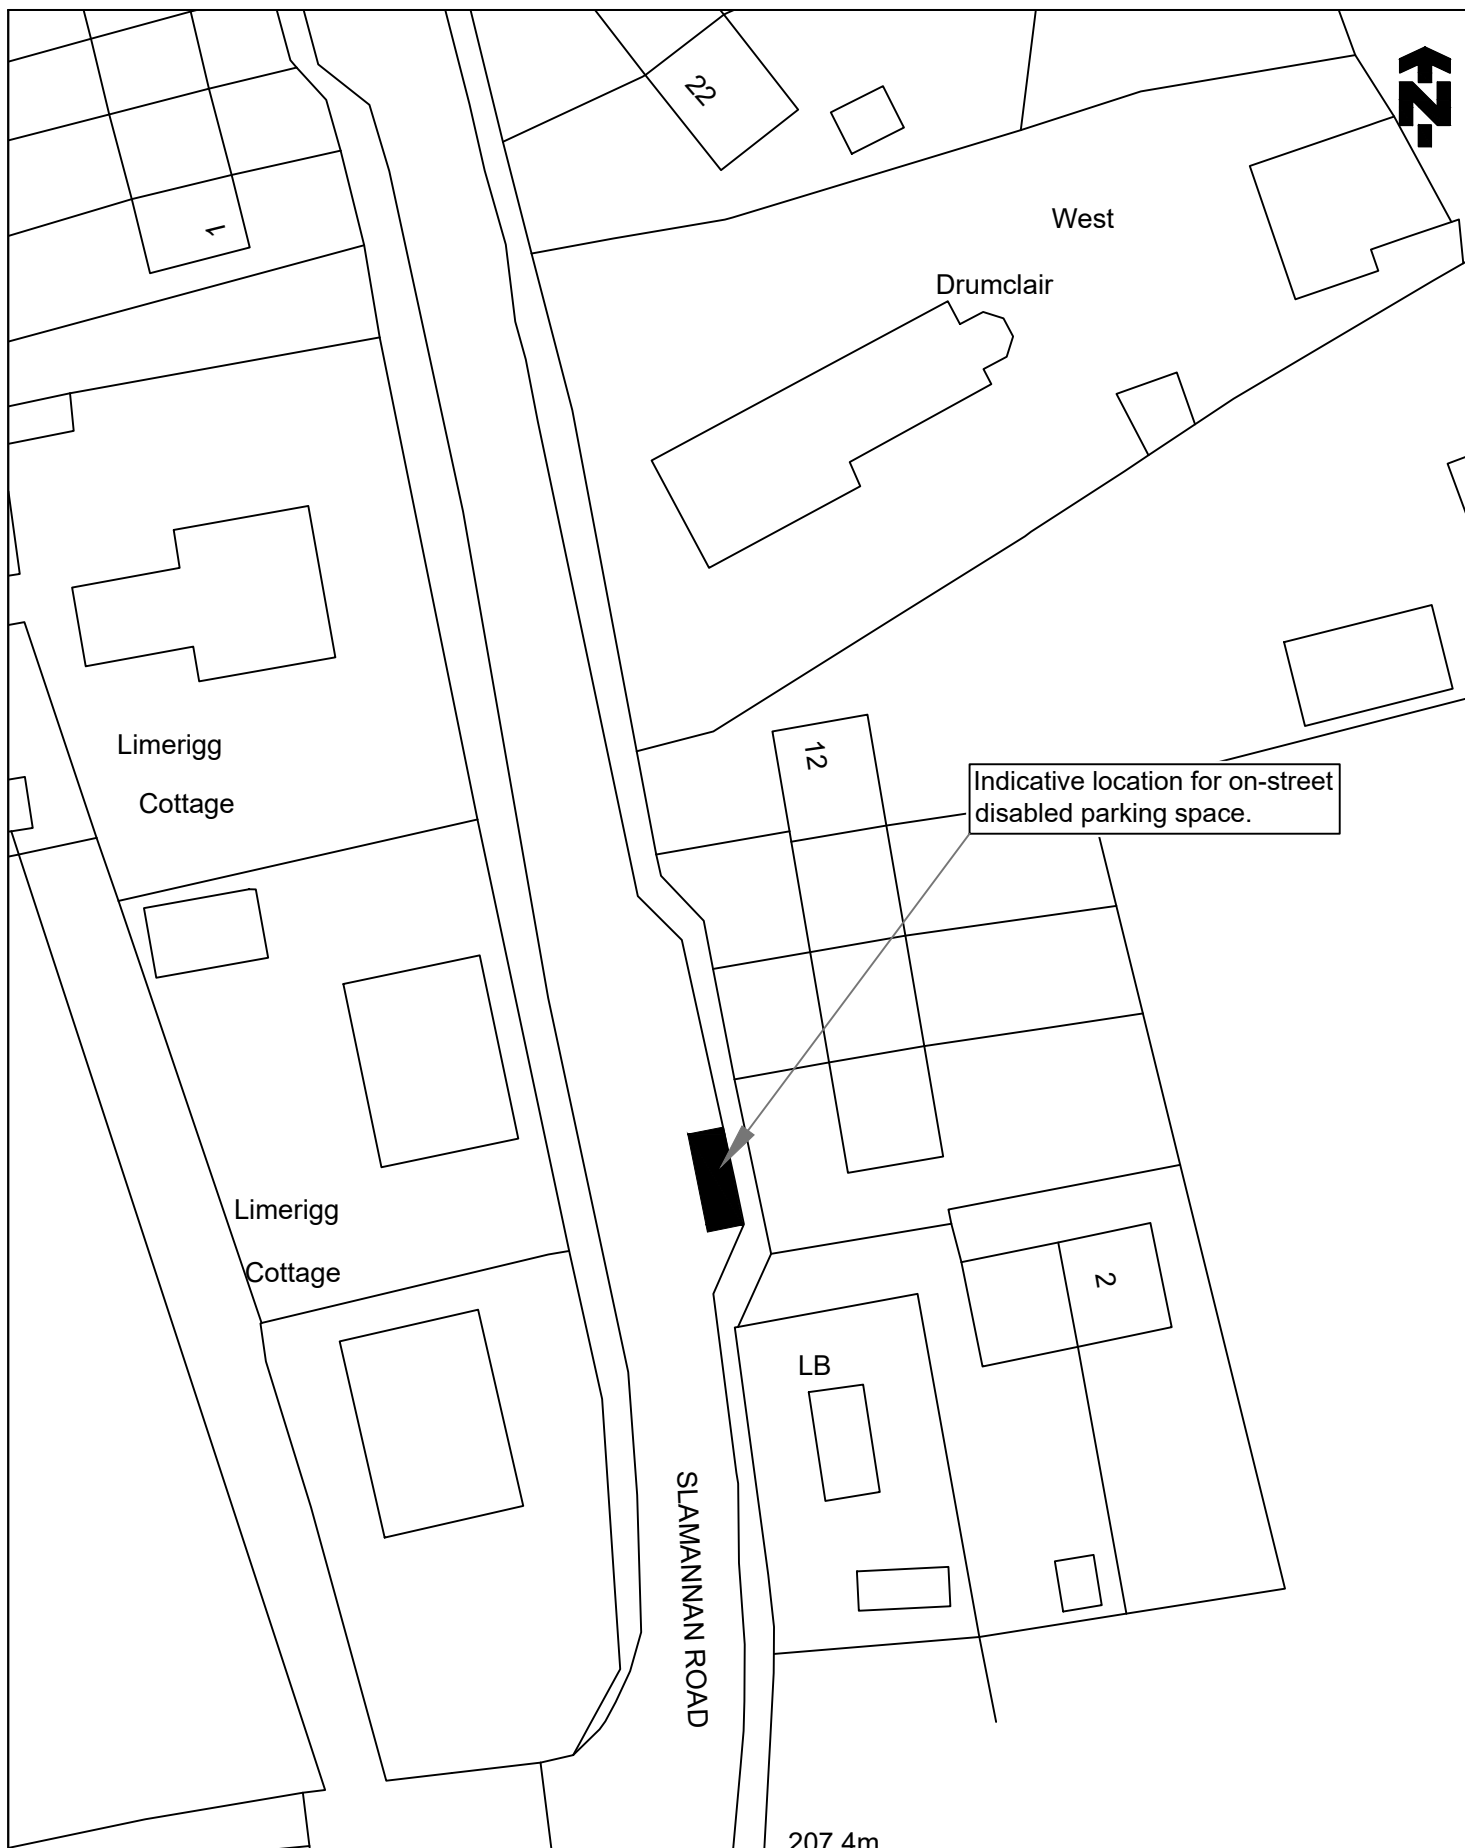

© Crown copyright and database rights 2022
Ordnance Survey 100023384. You are
permitted to use this data solely to enable
you to respond to, or interact with, the
organisation that provided you with the data.
You are not permitted to copy, sub-licence,
distribute or sell any of this data to third
parties in any form.

TITLE OF ORDER

THE FALKIRK COUNCIL (ON-STREET PARKING SPACE FOR
DISABLED PERSONS) (VARIOUS STREETS NO 8) ORDER 20__

LOCATION

SLAMANNAN ROAD, LIMERIGG



Falkirk Council

Place Services
Engineering Design
Abbotsford House, David's Loan
Falkirk FK2 7YZ
Tel: 01324 504950 Fax: 01324 504850
Director: Malcolm Bennie

SCALE
1:500@A4

DRAWN
GJ
DATE
22/09/22


CHECKED
DG
DATE
22/09/22

APPROVED
CR
DATE
22/09/22



DRAWING NO.

TRO/DB/22/081/001

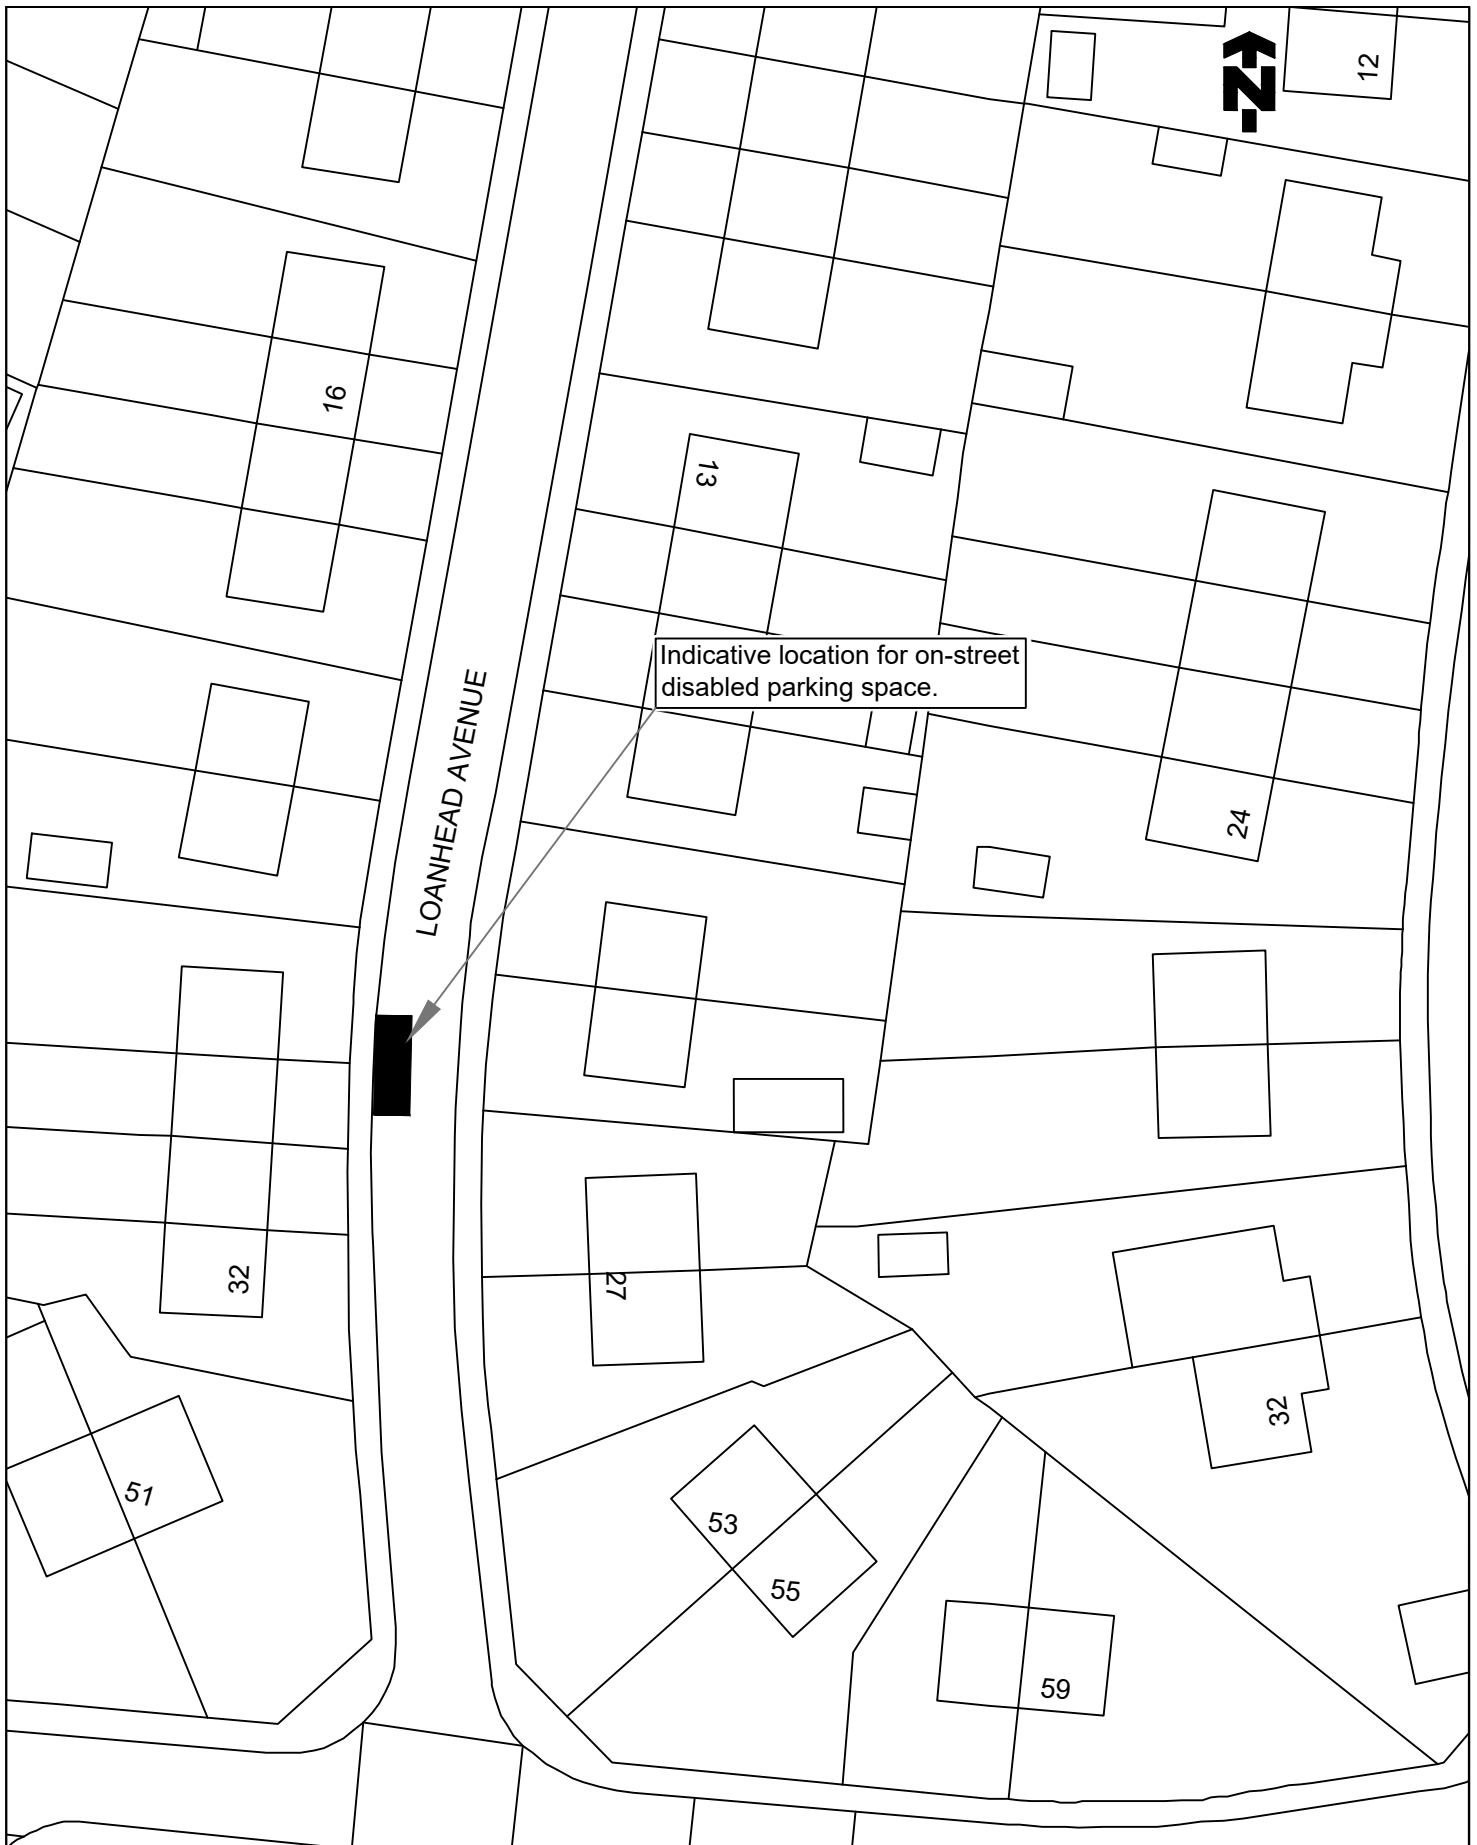

© Crown copyright and database rights 2022
 Ordnance Survey 100023384. You are
 permitted to use this data solely to enable
 you to respond to, or interact with, the
 organisation that provided you with the data.
 You are not permitted to copy, sub-licence,
 distribute or sell any of this data to third
 parties in any form.

TITLE OF ORDER

THE FALKIRK COUNCIL (ON-STREET PARKING SPACE FOR
 DISABLED PERSONS) (VARIOUS STREETS NO 8) ORDER 2022

LOCATION

LOANHEAD AVENUE, DENNYLOANHEAD



Falkirk Council

Place Services
 Engineering Design
 Abbotsford House, David's Loan
 Falkirk FK2 7YZ
 Tel: 01324 504950 Fax: 01324 504850
 Director: Malcolm Bennie

SCALE

1:500@A4

DRAWN

GJ

DATE

10/10/22

CHECKED

DG

DATE

10/10/22

APPROVED

CR


DATE

10/10/22

DRAWING NO.

TRO/DB/22/082/001



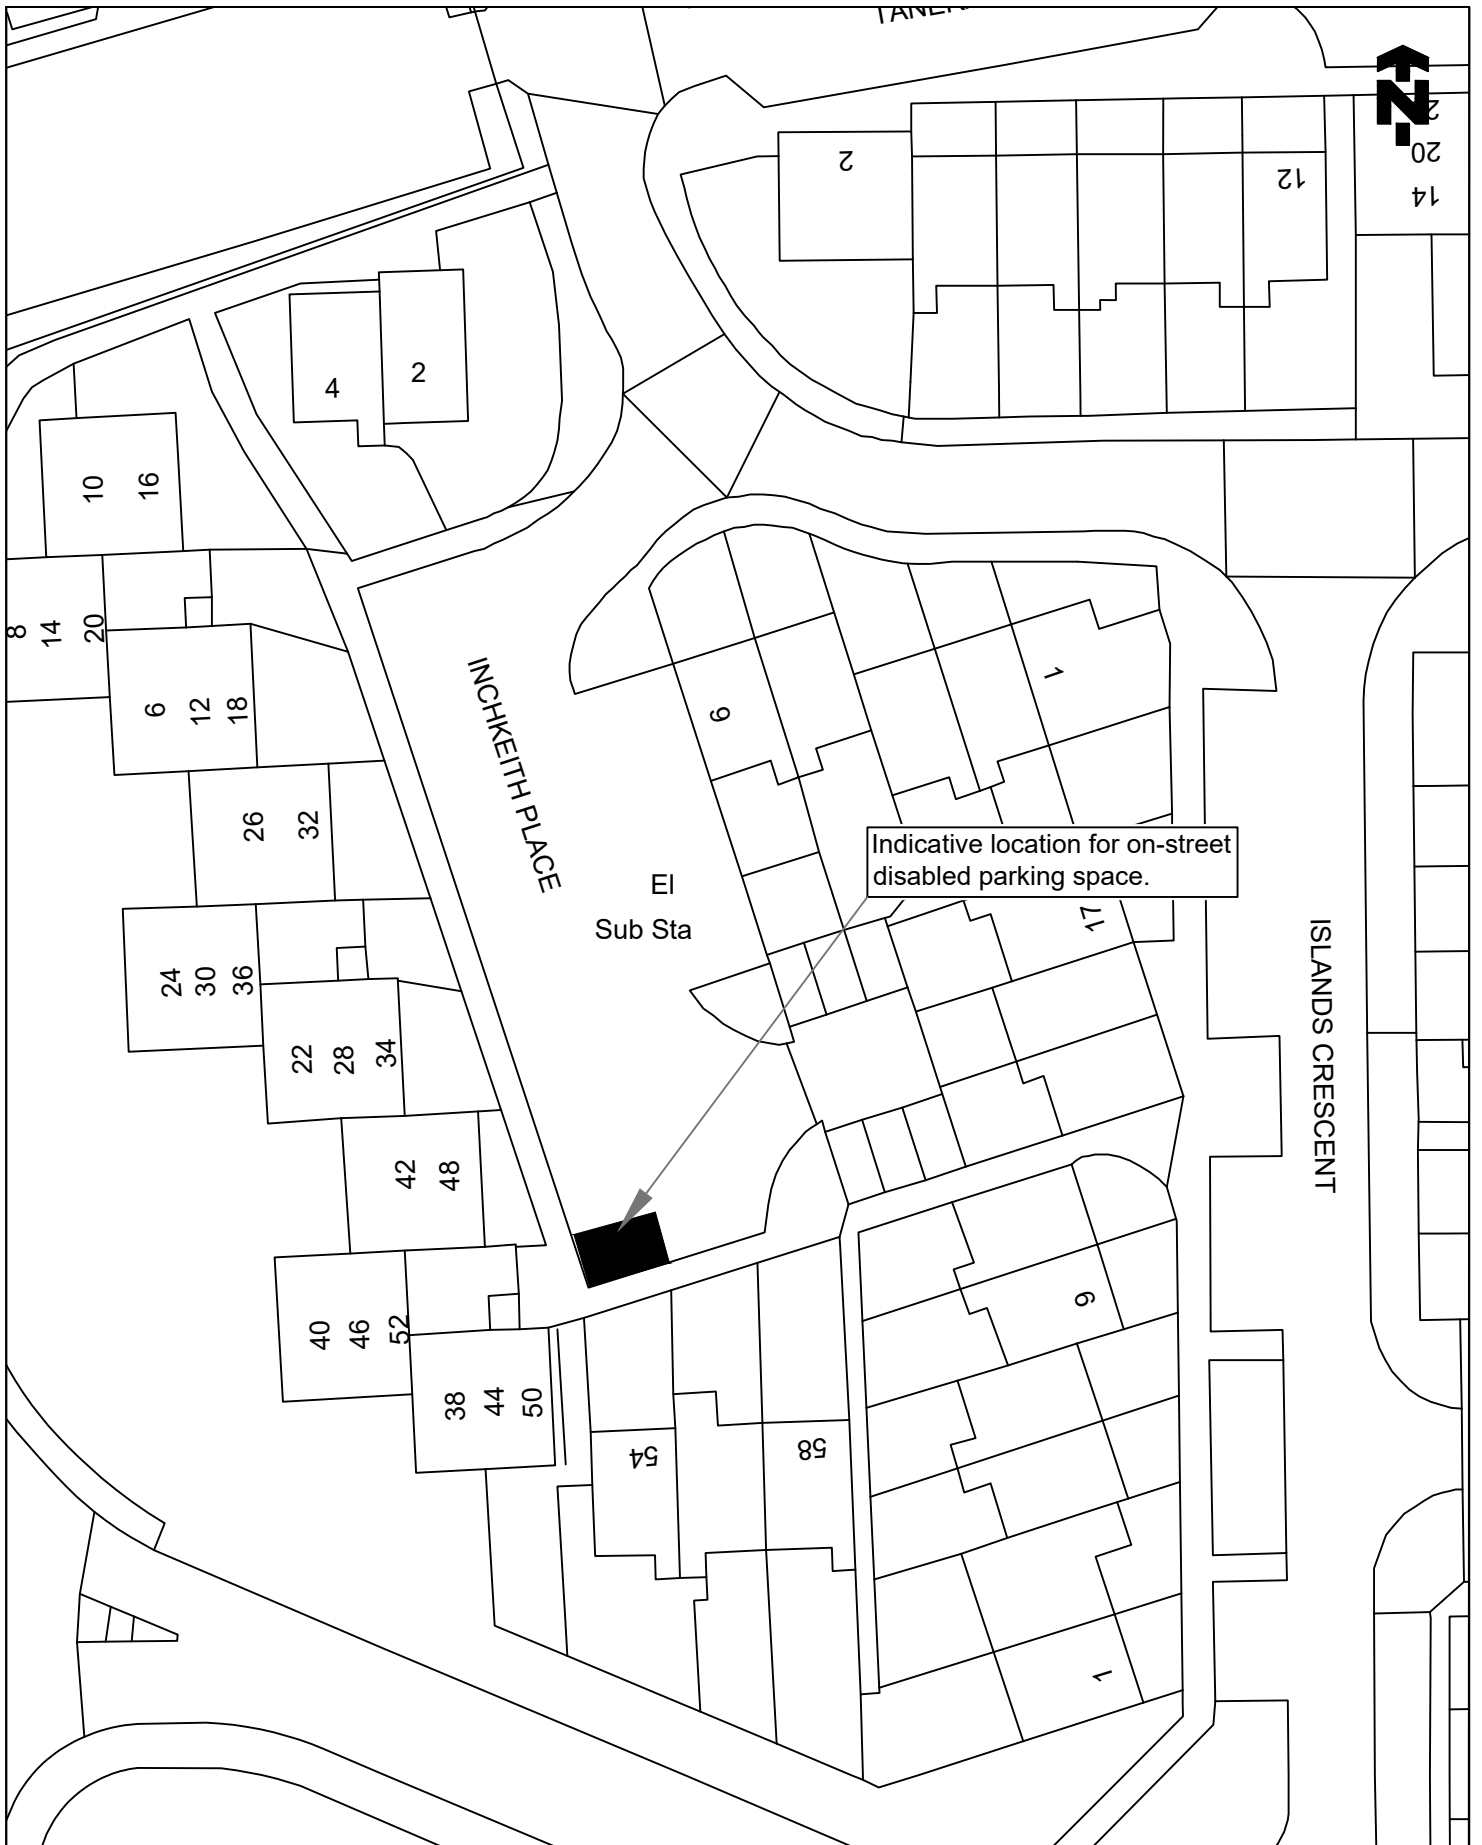

©Crown copyright and database rights 2022
Ordnance Survey 100023384. You are
permitted to use this data solely to enable
you to respond to, or interact with, the
organisation that provided you with the data.
You are not permitted to copy, sub-licence,
distribute or sell any of this data to third
parties in any form.

TITLE OF ORDER

THE FALKIRK COUNCIL (ON-STREET PARKING SPACE FOR
DISABLED PERSONS) (VARIOUS STREETS NO 8) ORDER 2022

LOCATION

INCHKEITH PLACE, HALLGLEN



Falkirk Council

Place Services
Engineering Design
Abbotsford House, David's Loan
Falkirk FK2 7YZ
Tel: 01324 504950 Fax: 01324 504850
Director: Malcolm Bennie

SCALE

1:500@A4

DRAWN

GJ

DATE

11/10/22

CHECKED

DG

DATE

11/10/22

APPROVED

CR


DATE

11/10/22

DRAWING NO.

TRO/DB/22/083/001



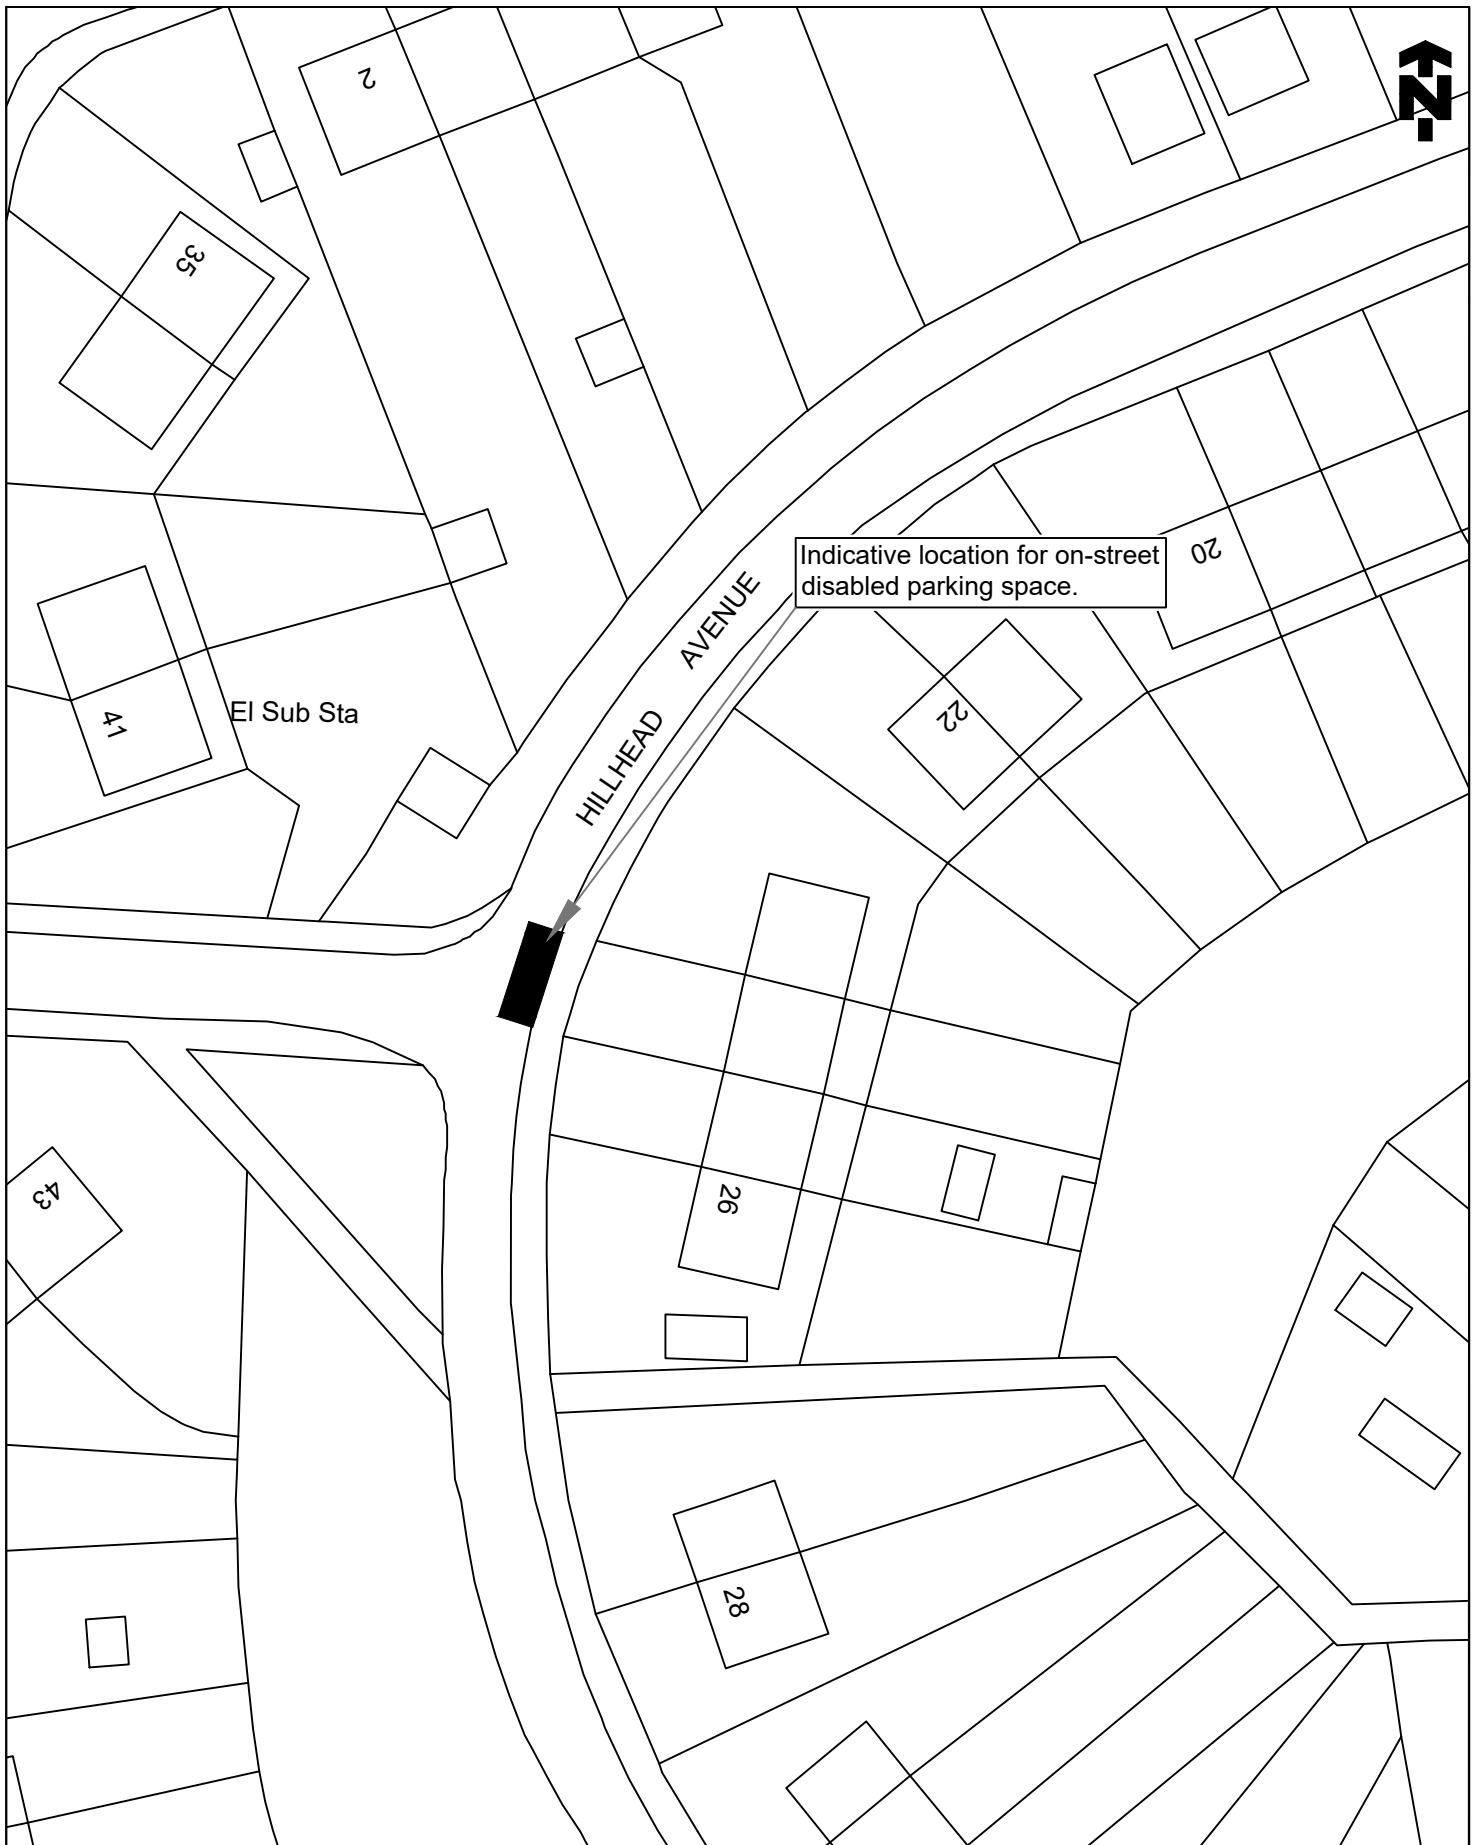

© Crown copyright and database rights 2022
Ordnance Survey 100023384. You are
permitted to use this data solely to enable
you to respond to, or interact with, the
organisation that provided you with the data.
You are not permitted to copy, sub-licence,
distribute or sell any of this data to third
parties in any form.

TITLE OF ORDER

THE FALKIRK COUNCIL (ON-STREET PARKING SPACE FOR
DISABLED PERSONS) (VARIOUS STREETS NO 8) ORDER 2022

LOCATION

HILLHEAD AVENUE, BANKNOCK



Falkirk Council

Place Services
Engineering Design
Abbotsford House, David's Loan
Falkirk FK2 7YZ
Tel: 01324 504950 Fax: 01324 504850
Director: Malcolm Bennie

SCALE
1:500@A4

DRAWN
GJ
DATE
12/10/22


CHECKED
DG
DATE
12/10/22

APPROVED
CR
DATE
12/10/22



DRAWING NO.

TRO/DB/22/084/001

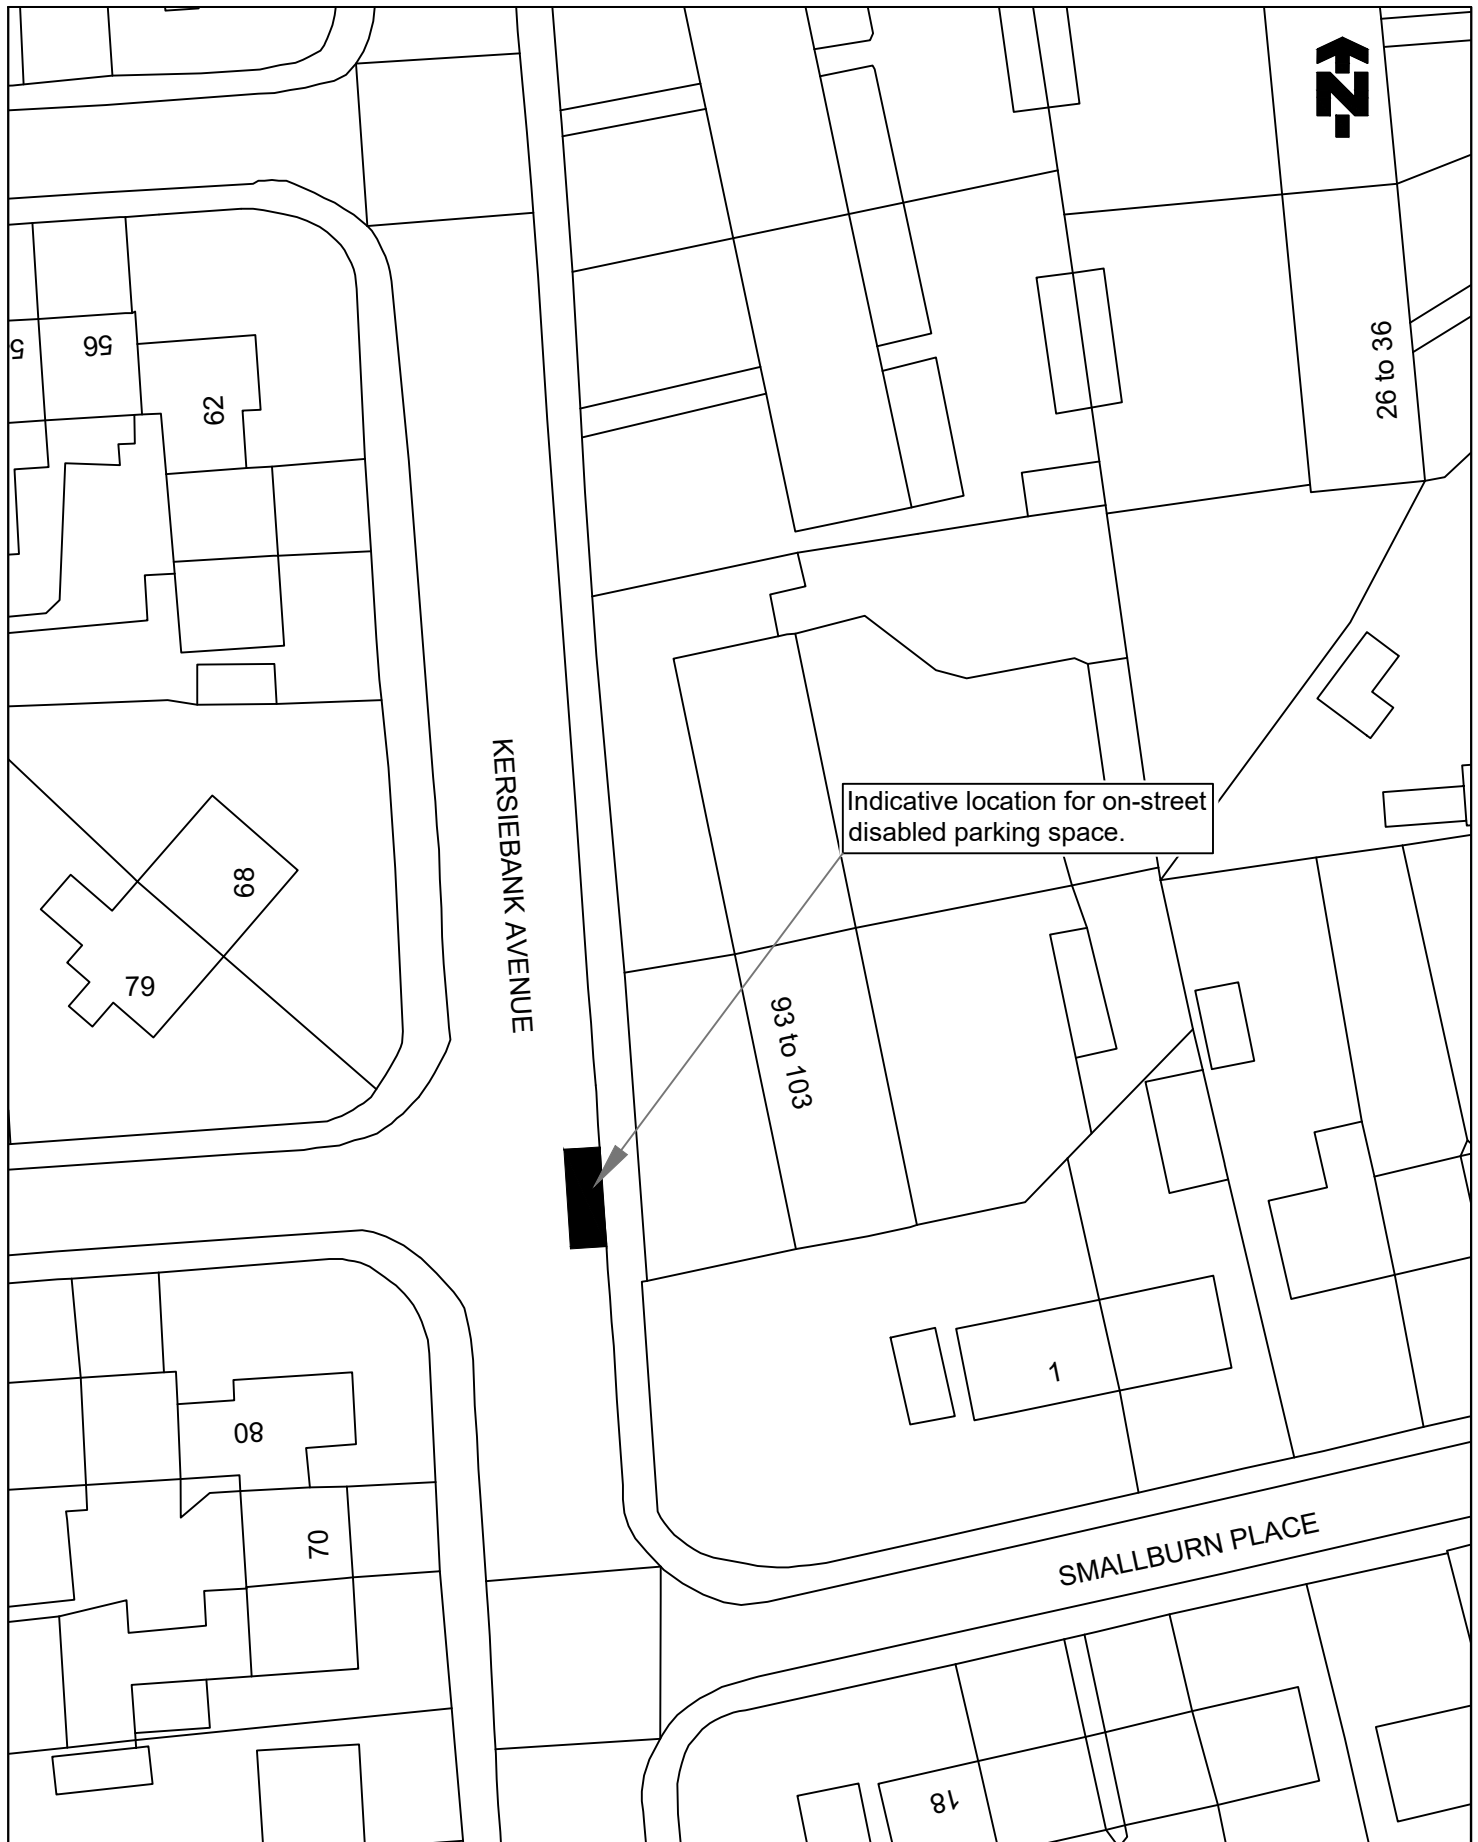

© Crown copyright and database rights 2022
Ordnance Survey 100023384. You are
permitted to use this data solely to enable
you to respond to, or interact with, the
organisation that provided you with the data.
You are not permitted to copy, sub-licence,
distribute or sell any of this data to third
parties in any form.

TITLE OF ORDER

THE FALKIRK COUNCIL (ON-STREET PARKING SPACE FOR
DISABLED PERSONS) (VARIOUS STREETS NO 8) ORDER 2022

LOCATION

KERSIEBANK AVENUE, GRANGEMOUTH



Falkirk Council
Place Services
Engineering Design
Abbotsford House, David's Loan
Falkirk FK2 7YZ
Tel: 01324 504950 Fax: 01324 504850
Director: Malcolm Bennie

SCALE
1:500@A4


DRAWN
GJ
DATE
12/10/22

CHECKED
DG
DATE
12/10/22

APPROVED
CR
DATE
12/10/22



DRAWING NO.
TRO/DB/22/085/001

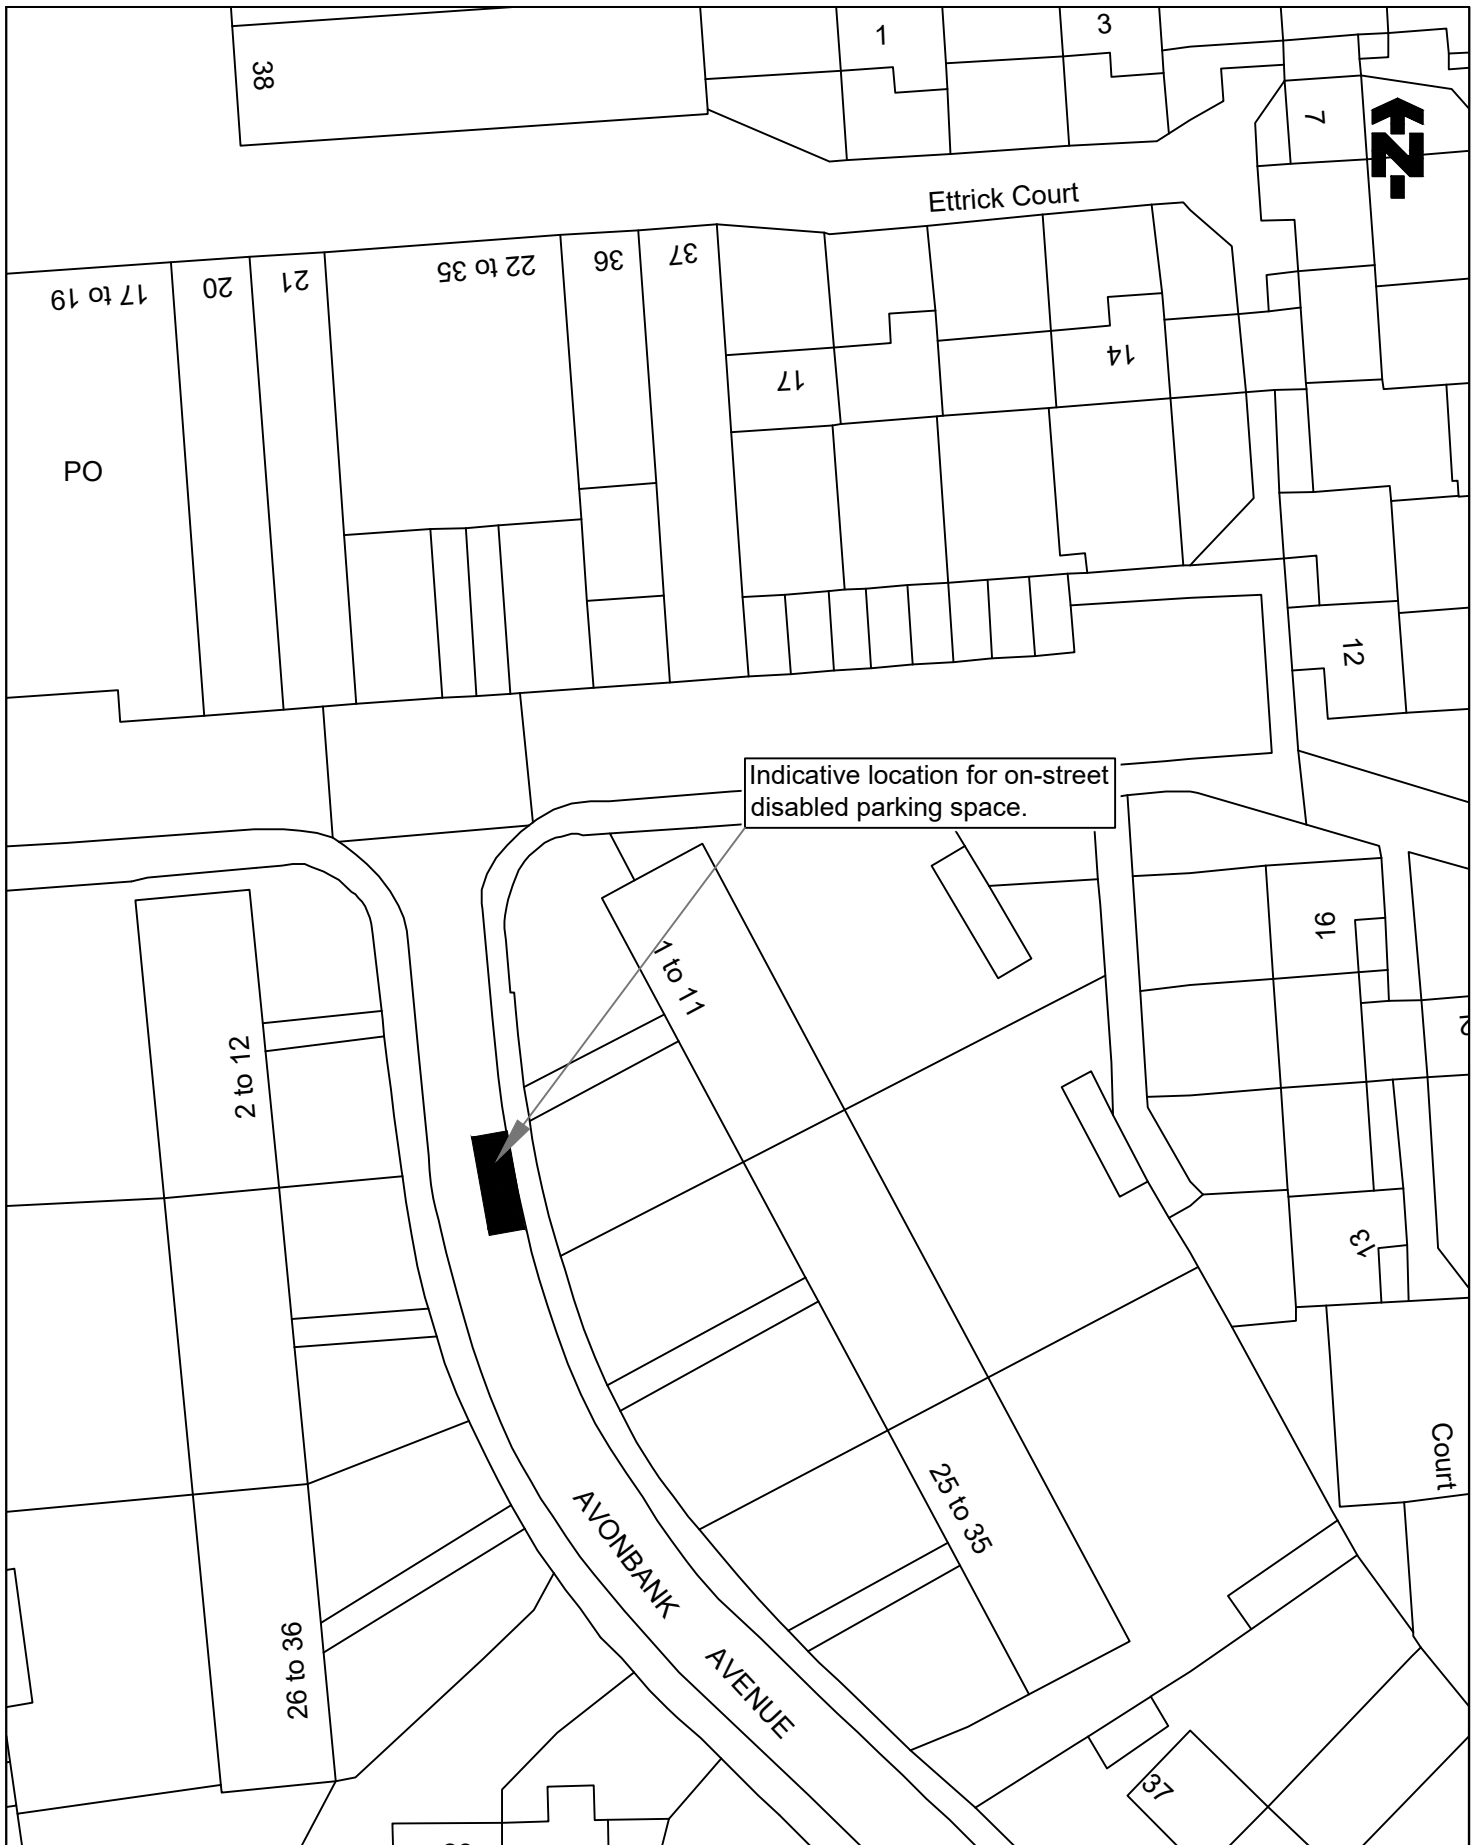

©Crown copyright and database rights 2022
Ordnance Survey 100023384. You are
permitted to use this data solely to enable
you to respond to, or interact with, the
organisation that provided you with the data.
You are not permitted to copy, sub-licence,
distribute or sell any of this data to third
parties in any form.

TITLE OF ORDER

THE FALKIRK COUNCIL (ON-STREET PARKING SPACE FOR
DISABLED PERSONS) (VARIOUS STREETS NO 8) ORDER 2022

LOCATION

AVONBANK AVENUE, GRANGEMOUTH



Falkirk Council

Place Services
Engineering Design
Abbotsford House, David's Loan
Falkirk FK2 7YZ
Tel: 01324 504950 Fax: 01324 504850
Director: Malcolm Bennie

SCALE

1:500@A4

DRAWN

GJ

DATE

13/10/22

CHECKED

DG

DATE

13/10/22

APPROVED

CR


DATE

13/10/22



DRAWING NO.

TRO/DB/22/086/001

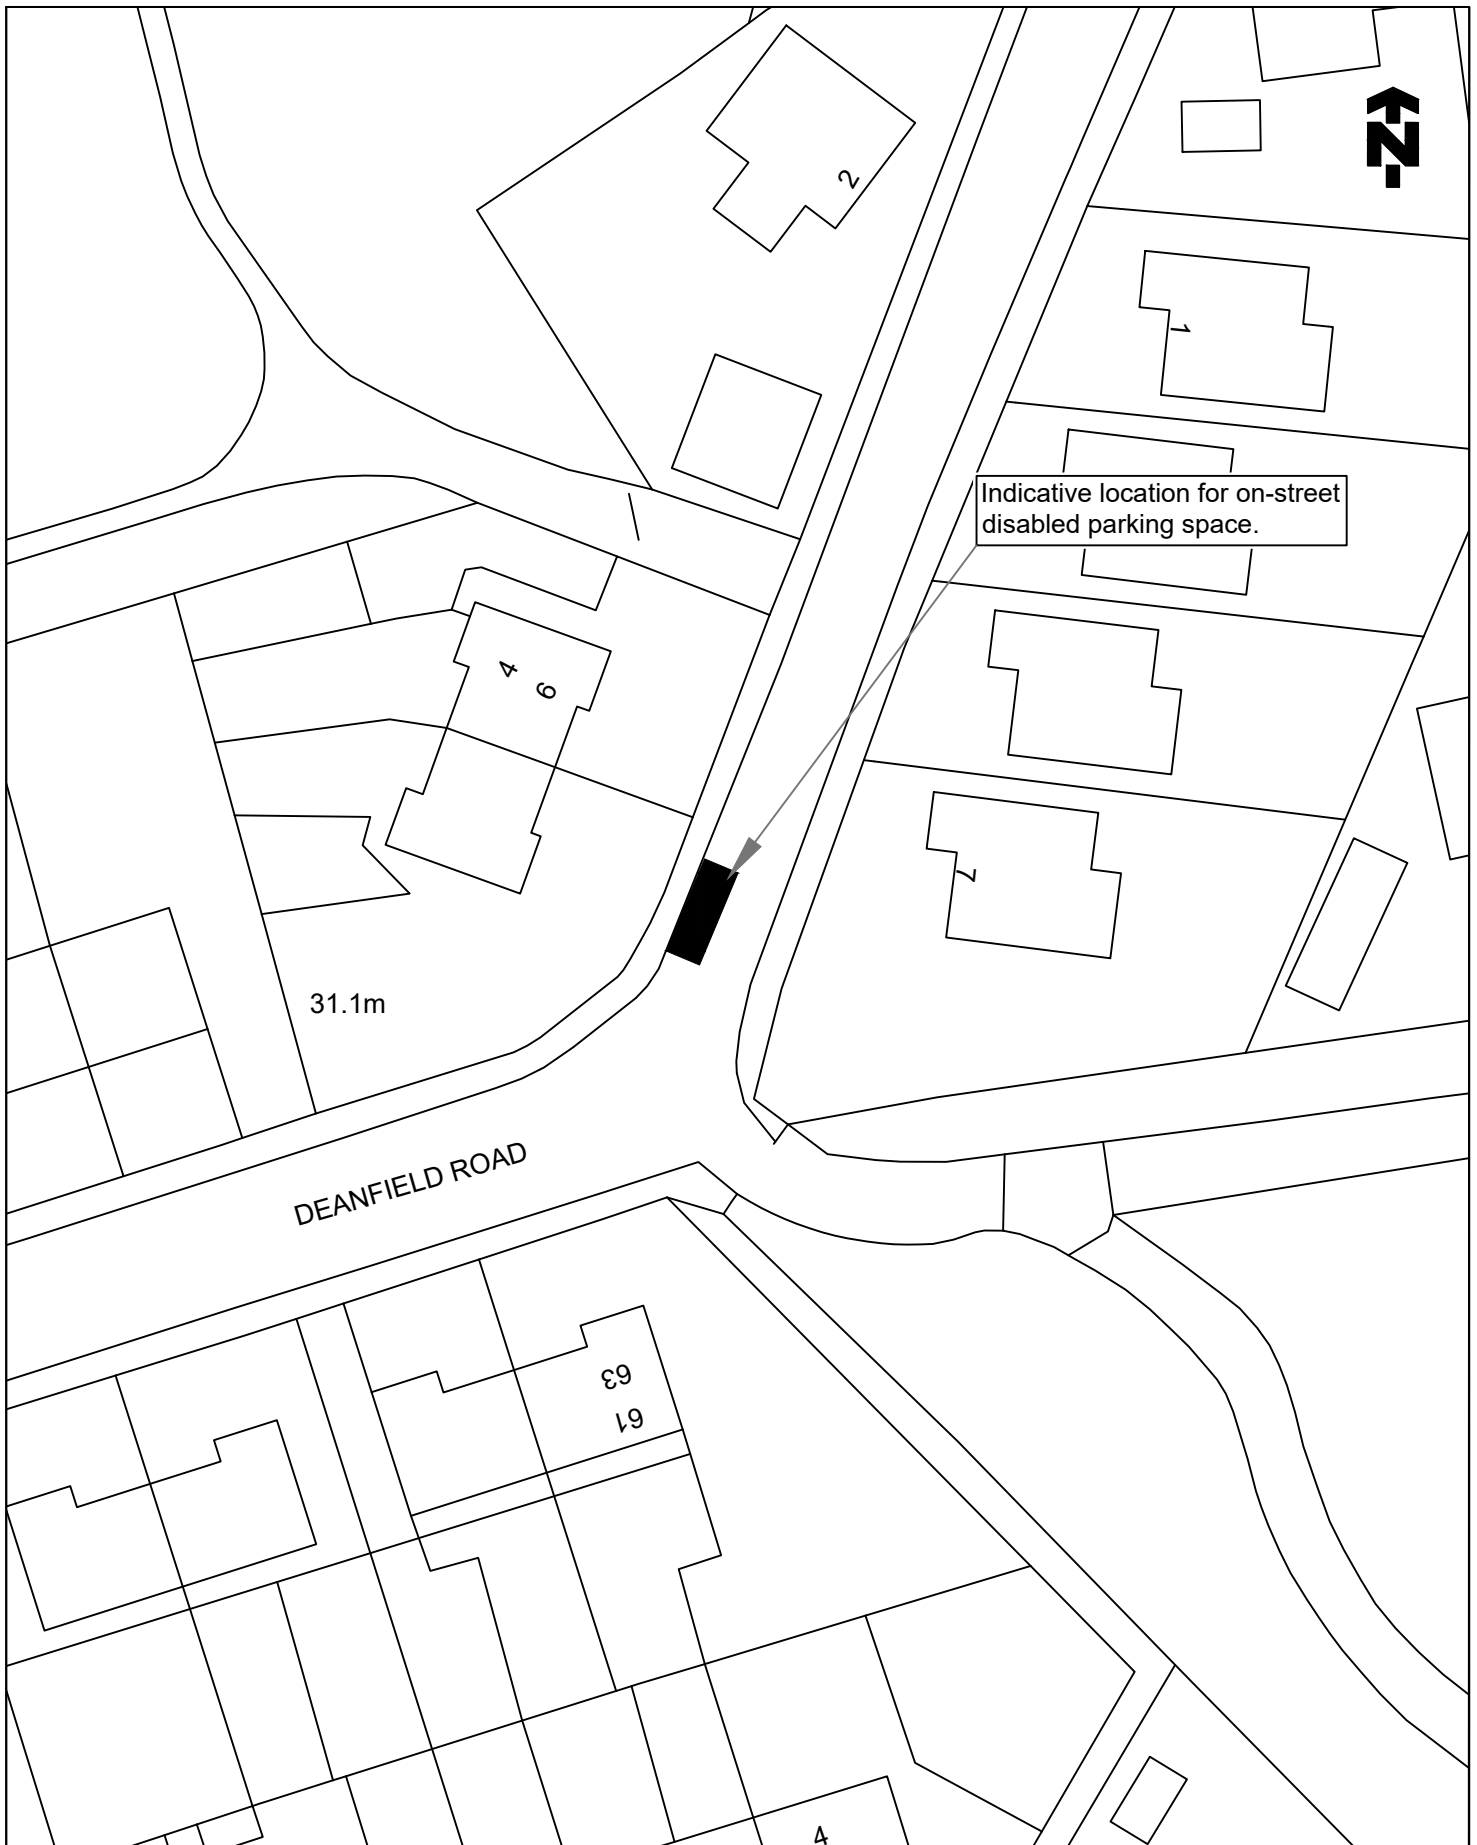

© Crown copyright and database rights 2022
 Ordnance Survey 100023384. You are
 permitted to use this data solely to enable
 you to respond to, or interact with, the
 organisation that provided you with the data.
 You are not permitted to copy, sub-licence,
 distribute or sell any of this data to third
 parties in any form.

TITLE OF ORDER

THE FALKIRK COUNCIL (ON-STREET PARKING SPACE FOR
 DISABLED PERSONS) (VARIOUS STREETS NO 8) ORDER 2022

LOCATION

DEANFIELD ROAD, BO'NESS



Falkirk Council

Place Services
 Engineering Design
 Abbotsford House, David's Loan
 Falkirk FK2 7YZ
 Tel: 01324 504950 Fax: 01324 504850
 Director: Malcolm Bennie

SCALE

1:500@A4

DRAWN

GJ

DATE

25/10/22

CHECKED

DG

DATE

25/10/22

APPROVED

CR

DATE

25/10/22



DRAWING NO.

TRO/DB/22/087/001



© Crown copyright and database rights 2022
Ordnance Survey 100023384. You are
permitted to use this data solely to enable
you to respond to, or interact with, the
organisation that provided you with the data.
You are not permitted to copy, sub-licence,
distribute or sell any of this data to third
parties in any form.

TITLE OF ORDER

THE FALKIRK COUNCIL (ON-STREET PARKING SPACE FOR
DISABLED PERSONS) (VARIOUS STREETS NO 8) ORDER 2022

LOCATION

EWART GROVE, BO'NESS



Falkirk Council

Place Services
Engineering Design
Abbotsford House, David's Loan
Falkirk FK2 7YZ
Tel: 01324 504950 Fax: 01324 504850
Director: Malcolm Bennie

SCALE
1:500@A4

DRAWN
GJ
DATE
19/10/22


CHECKED
DG
DATE
19/10/22

APPROVED
CR
DATE
19/10/22



DRAWING NO.

TRO/DB/22/089/001

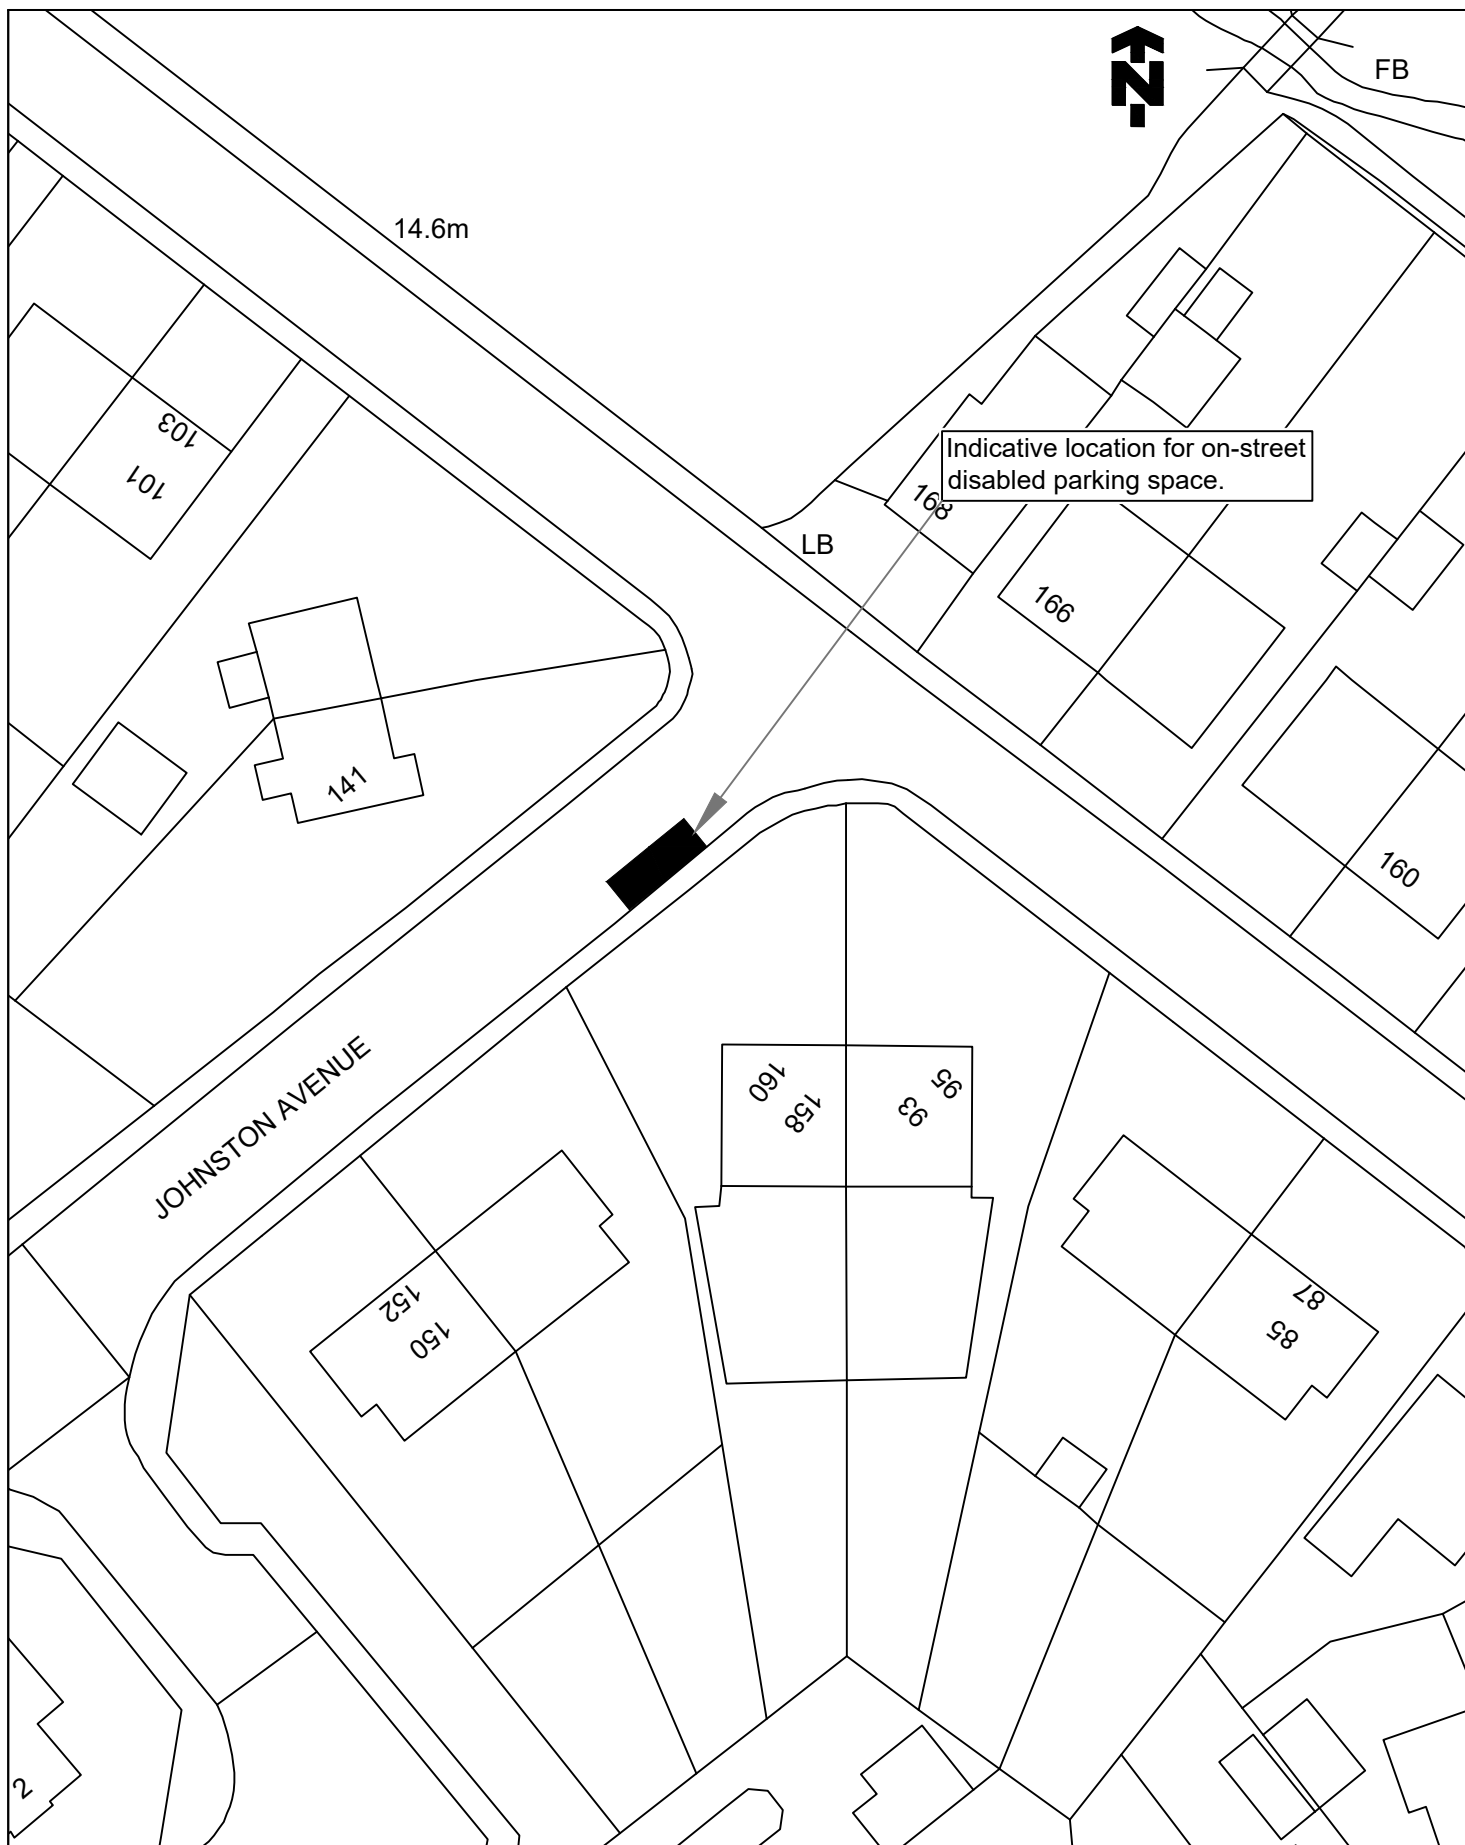

© Crown copyright and database rights 2022
 Ordnance Survey 100023384. You are
 permitted to use this data solely to enable
 you to respond to, or interact with, the
 organisation that provided you with the data.
 You are not permitted to copy, sub-licence,
 distribute or sell any of this data to third
 parties in any form.

TITLE OF ORDER

THE FALKIRK COUNCIL (ON-STREET PARKING SPACE FOR
 DISABLED PERSONS) (VARIOUS STREETS NO 8) ORDER 2022

LOCATION

JOHNSTON AVENUE, STENHOUSEMUIR



Falkirk Council

Place Services
 Engineering Design
 Abbotsford House, David's Loan
 Falkirk FK2 7YZ
 Tel: 01324 504950 Fax: 01324 504850
 Director: Malcolm Bennie

SCALE
 1:500@A4

DRAWN
 GJ
 DATE
 20/10/22


CHECKED
 DG
 DATE
 20/10/22

APPROVED
 CR
 DATE
 20/10/22



DRAWING NO.

TRO/DB/22/091/001

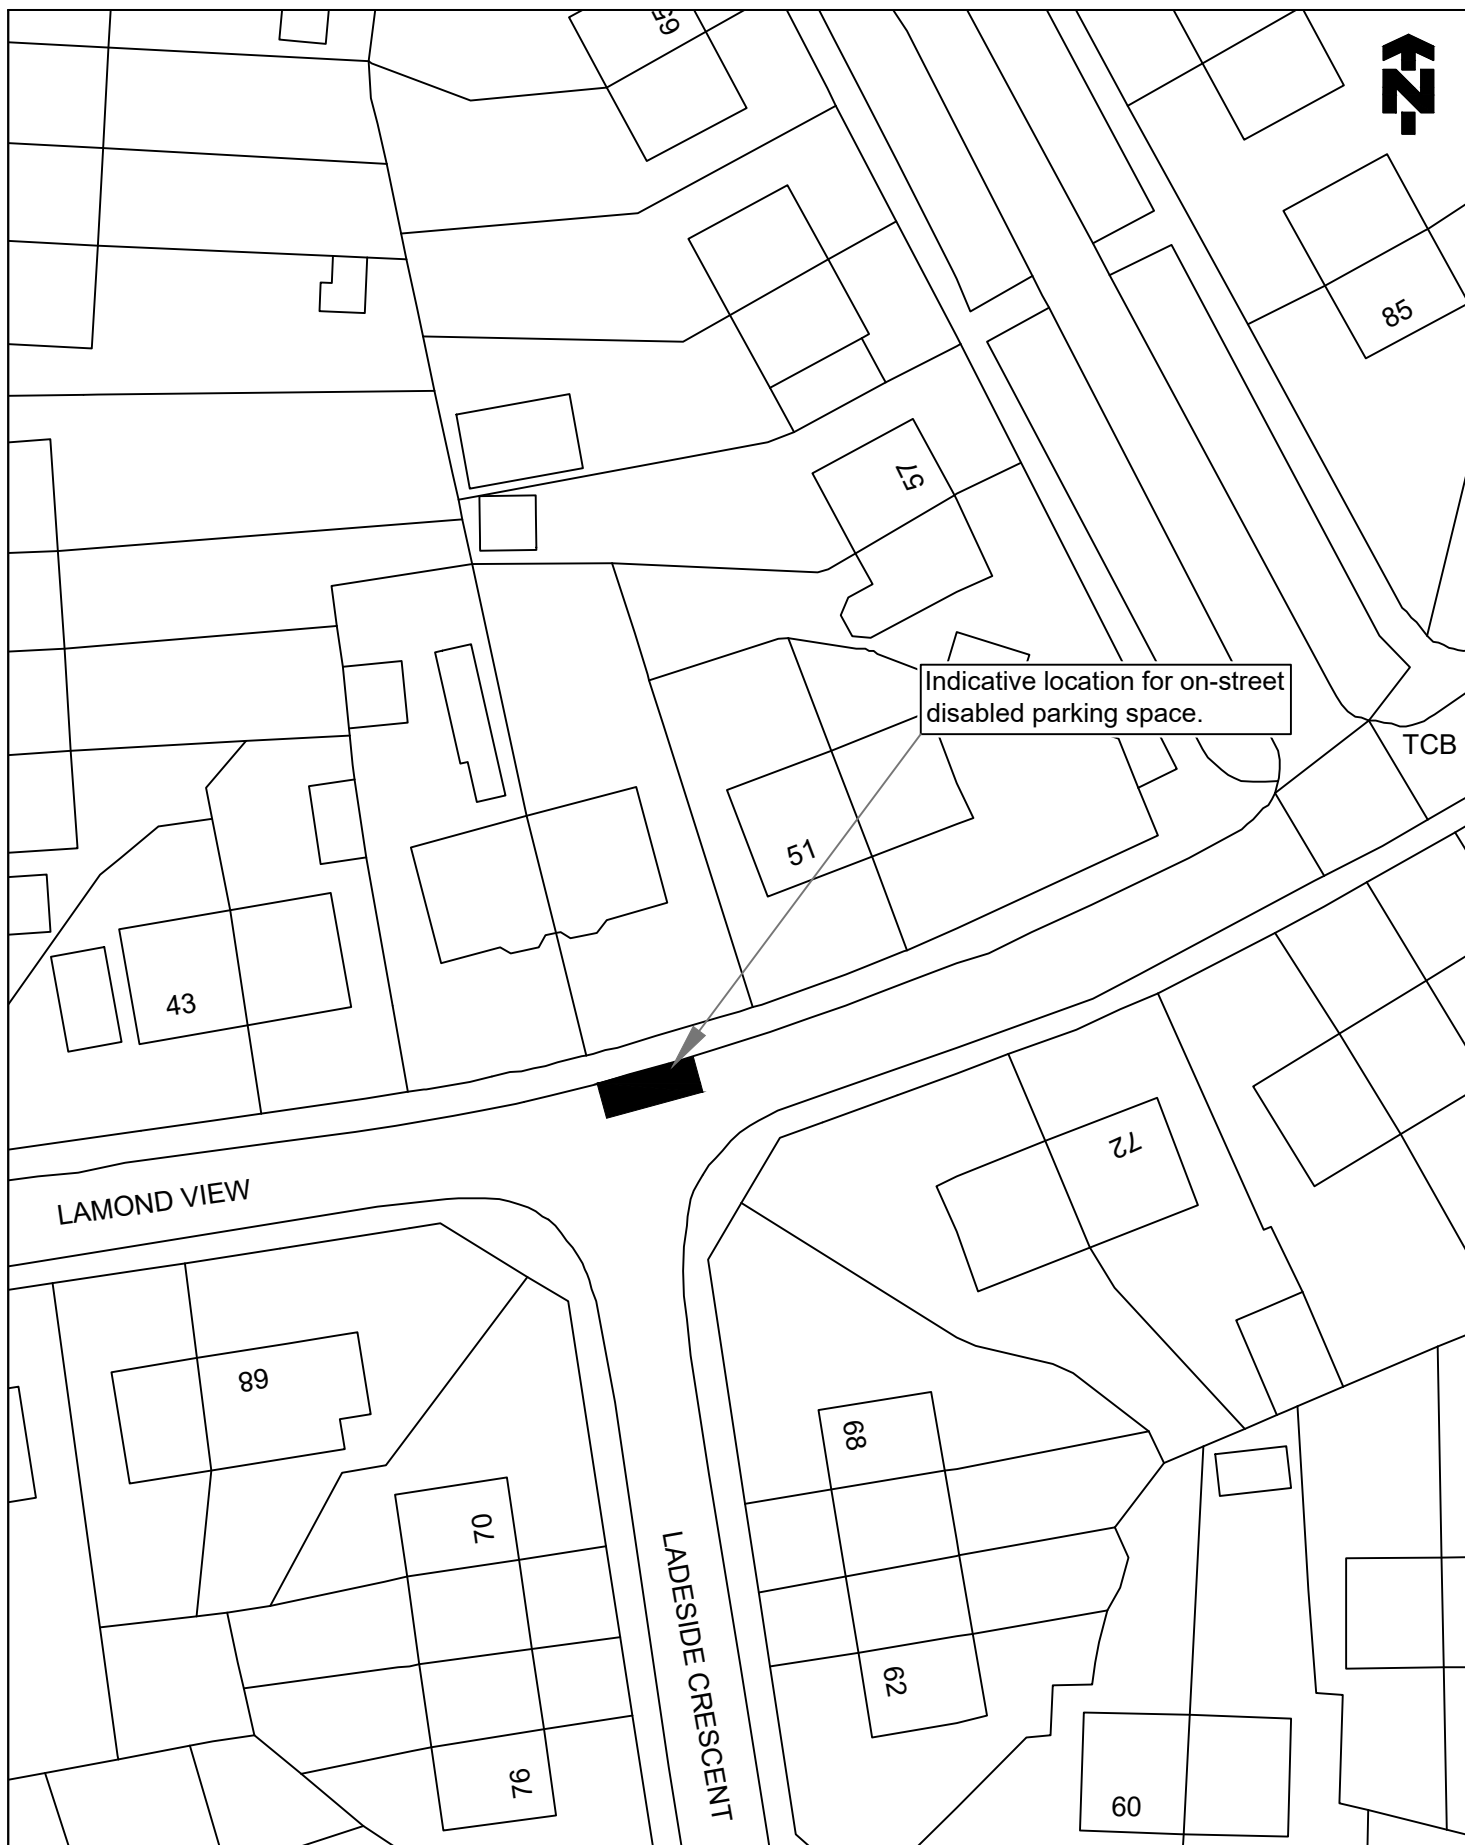

© Crown copyright and database rights 2022
 Ordnance Survey 100023384. You are
 permitted to use this data solely to enable
 you to respond to, or interact with, the
 organisation that provided you with the data.
 You are not permitted to copy, sub-licence,
 distribute or sell any of this data to third
 parties in any form.

TITLE OF ORDER

THE FALKIRK COUNCIL (ON-STREET PARKING SPACE FOR
 DISABLED PERSONS) (VARIOUS STREETS NO 8) ORDER 2022

LOCATION

LAMOND VIEW, STENHOUSEMUIR



Falkirk Council

Place Services
 Engineering Design
 Abbotsford House, David's Loan
 Falkirk FK2 7YZ
 Tel: 01324 504950 Fax: 01324 504850
 Director: Malcolm Bennie

SCALE

1:500@A4

DRAWN

GJ

DATE

20/10/22

CHECKED

DG

DATE

20/10/22

APPROVED

CR


DATE

20/10/22



DRAWING NO.

TRO/DB/22/090/001

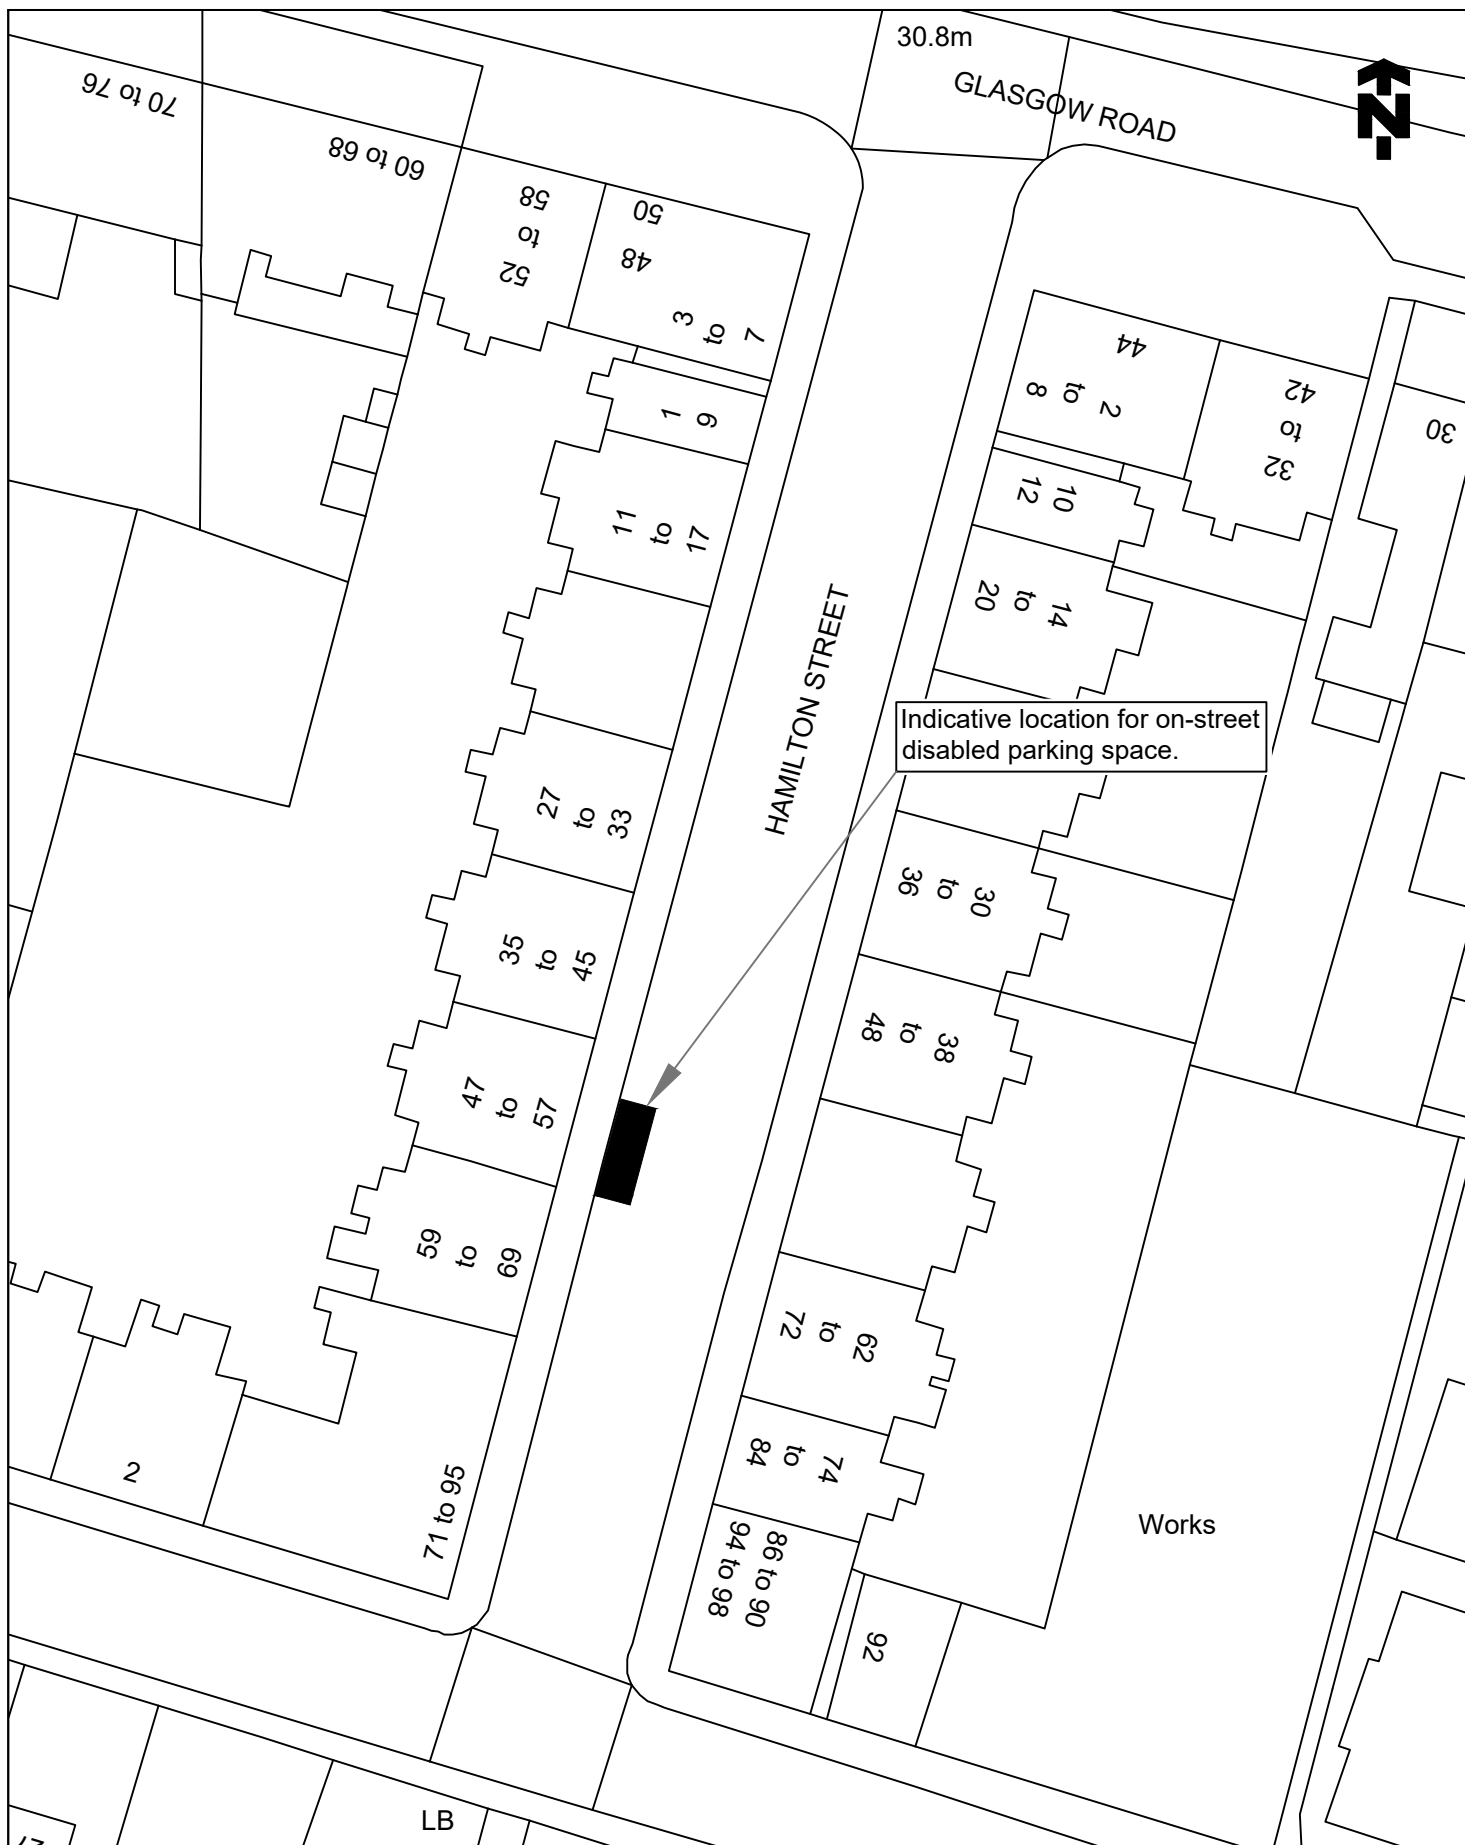

© Crown copyright and database rights 2022
Ordnance Survey 100023384. You are
permitted to use this data solely to enable
you to respond to, or interact with, the
organisation that provided you with the data.
You are not permitted to copy, sub-licence,
distribute or sell any of this data to third
parties in any form.

TITLE OF ORDER

THE FALKIRK COUNCIL (ON-STREET PARKING SPACE FOR
DISABLED PERSONS) (VARIOUS STREETS NO 8) ORDER 2022

LOCATION

HAMILTON STREET, CAMELON



Falkirk Council

Place Services
Engineering Design
Abbotsford House, David's Loan
Falkirk FK2 7YZ
Tel: 01324 504950 Fax: 01324 504850
Director: Malcolm Bennie

SCALE

1:500@A4

DRAWN

GJ

DATE

21/10/22

CHECKED

DG

DATE

21/10/22

APPROVED

CR


DATE

21/10/22

DRAWING NO.

TRO/DB/22/093/001



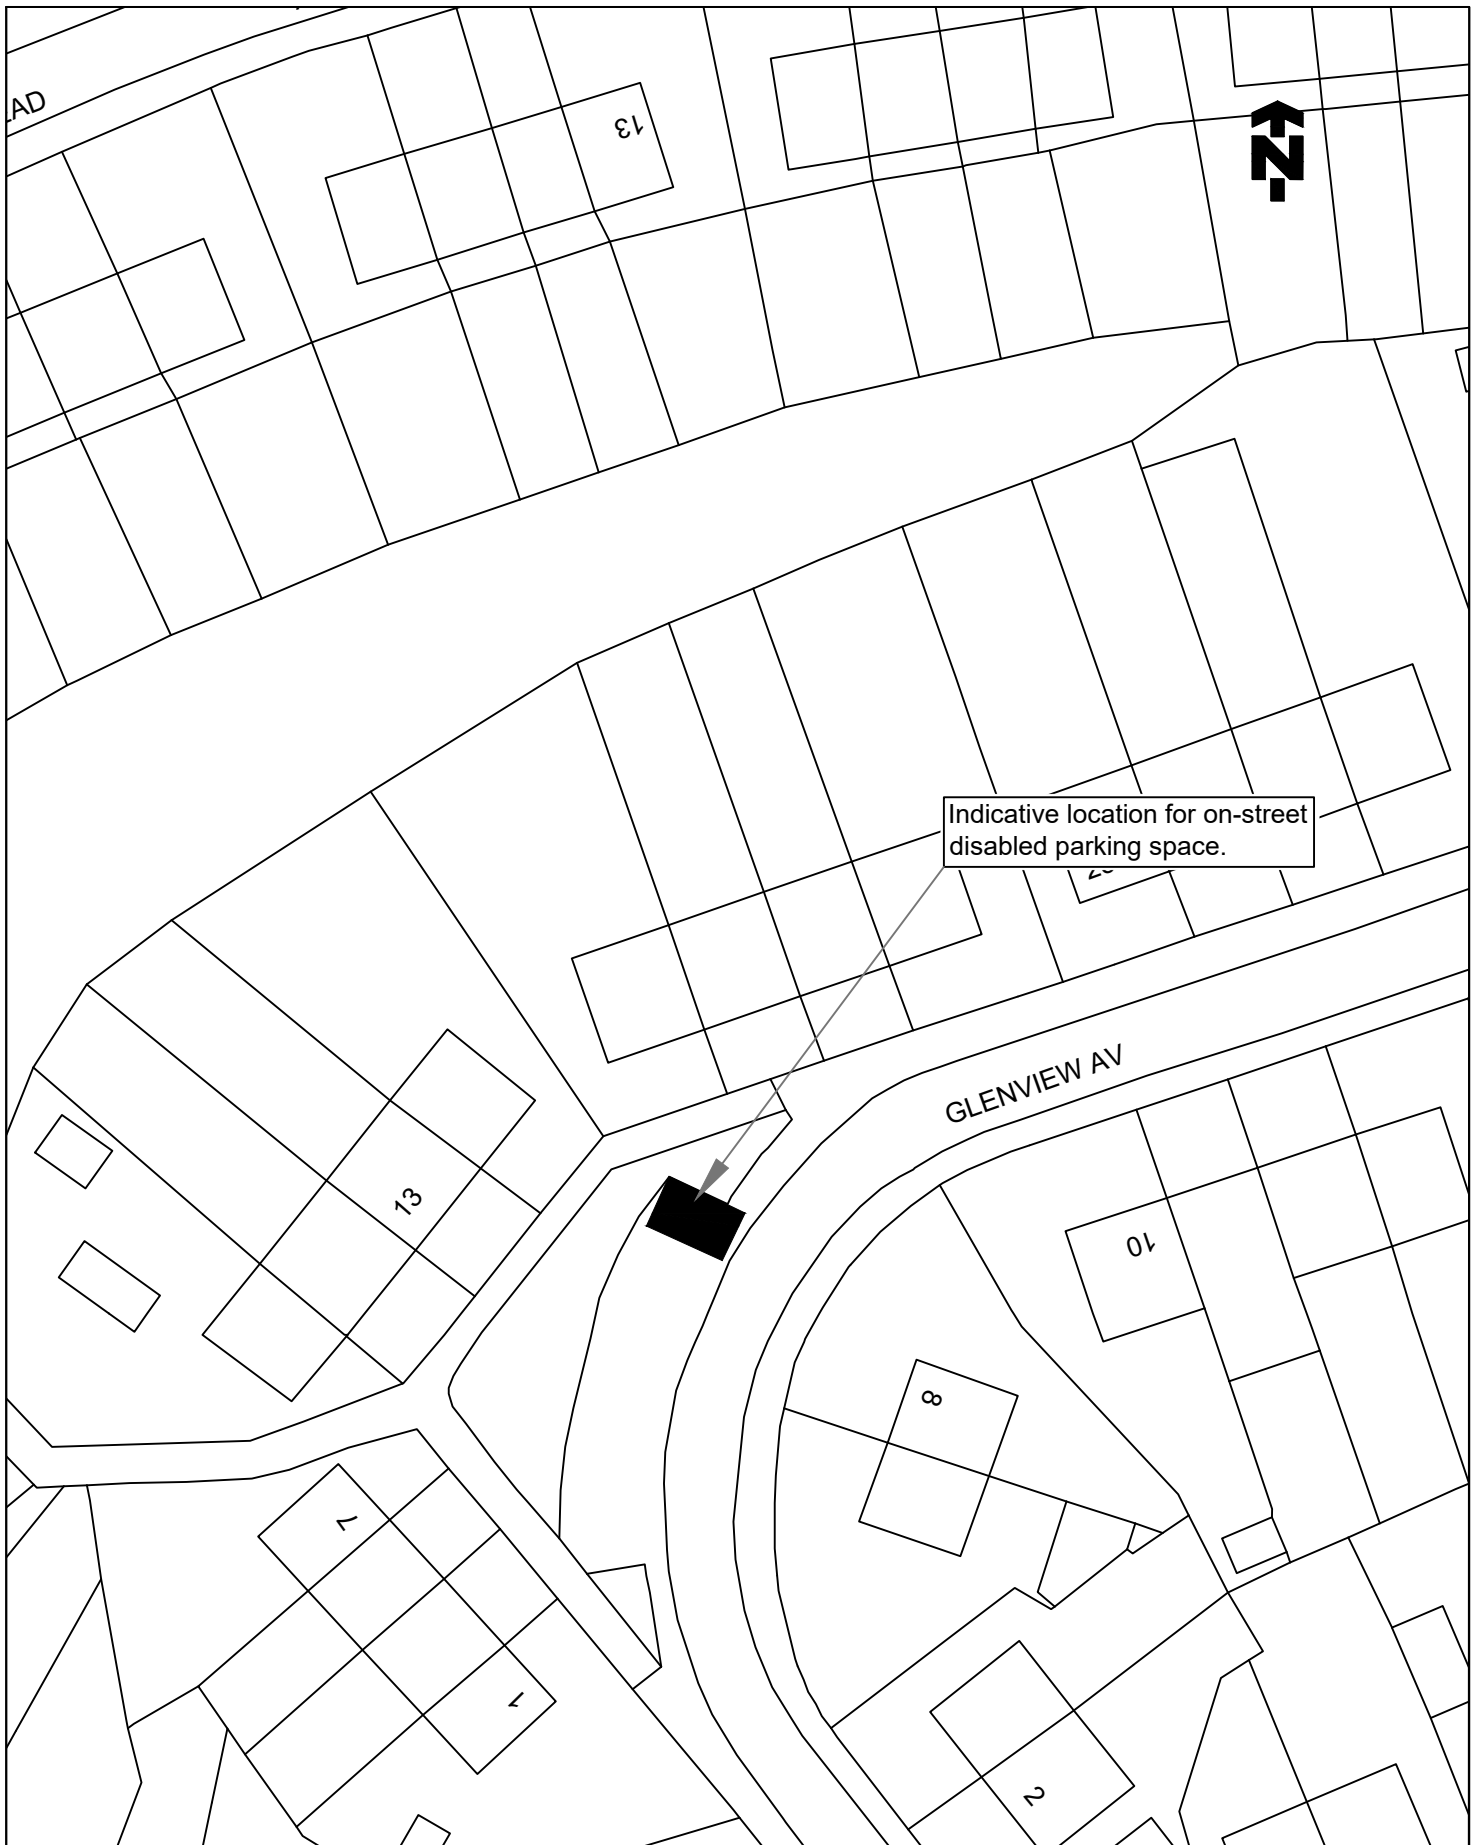

© Crown copyright and database rights 2022
 Ordnance Survey 100023384. You are
 permitted to use this data solely to enable
 you to respond to, or interact with, the
 organisation that provided you with the data.
 You are not permitted to copy, sub-licence,
 distribute or sell any of this data to third
 parties in any form.

TITLE OF ORDER

THE FALKIRK COUNCIL (ON-STREET PARKING SPACE FOR
 DISABLED PERSONS) (VARIOUS STREETS NO 8) ORDER 2022

LOCATION

GLENVIEW AVENUE, BANKNOCK



Falkirk Council

Place Services
 Engineering Design
 Abbotsford House, David's Loan
 Falkirk FK2 7YZ
 Tel: 01324 504950 Fax: 01324 504850
 Director: Malcolm Bennie

SCALE

1:500@A4

DRAWN

GJ

DATE

25/10/22

CHECKED

DG

DATE

25/10/22

APPROVED

CR

DATE

25/10/22




DRAWING NO.

TRO/DB/22/094/001

FERGUSON DRIVE



GODFREY AVENUE

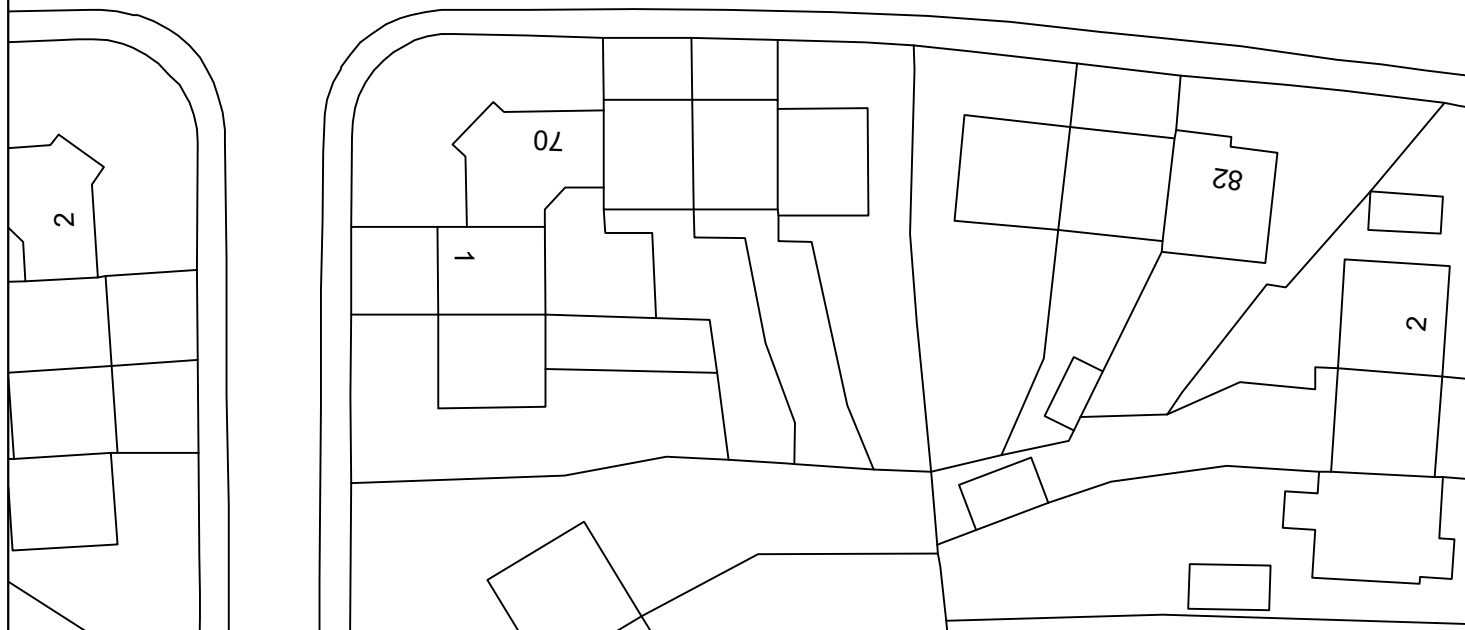

© Crown copyright and database rights 2022
Ordnance Survey 100023384. You are
permitted to use this data solely to enable
you to respond to, or interact with, the
organisation that provided you with the data.
You are not permitted to copy, sub-licence,
distribute or sell any of this data to third
parties in any form.

TITLE OF ORDER

THE FALKIRK COUNCIL (ON-STREET PARKING SPACE FOR
DISABLED PERSONS) (VARIOUS STREETS NO 8) ORDER 2022

LOCATION

GODFREY AVENUE, DENNY



Falkirk Council

Place Services
Engineering Design
Abbotsford House, David's Loan
Falkirk FK2 7YZ
Tel: 01324 504950 Fax: 01324 504850
Director: Malcolm Bennie

SCALE
1:500@A4

DRAWN
GJ
DATE
07/11/22


CHECKED
DG
DATE
07/11/22

APPROVED
CR
DATE
07/11/22



DRAWING NO.

TRO/DB/22/095/001

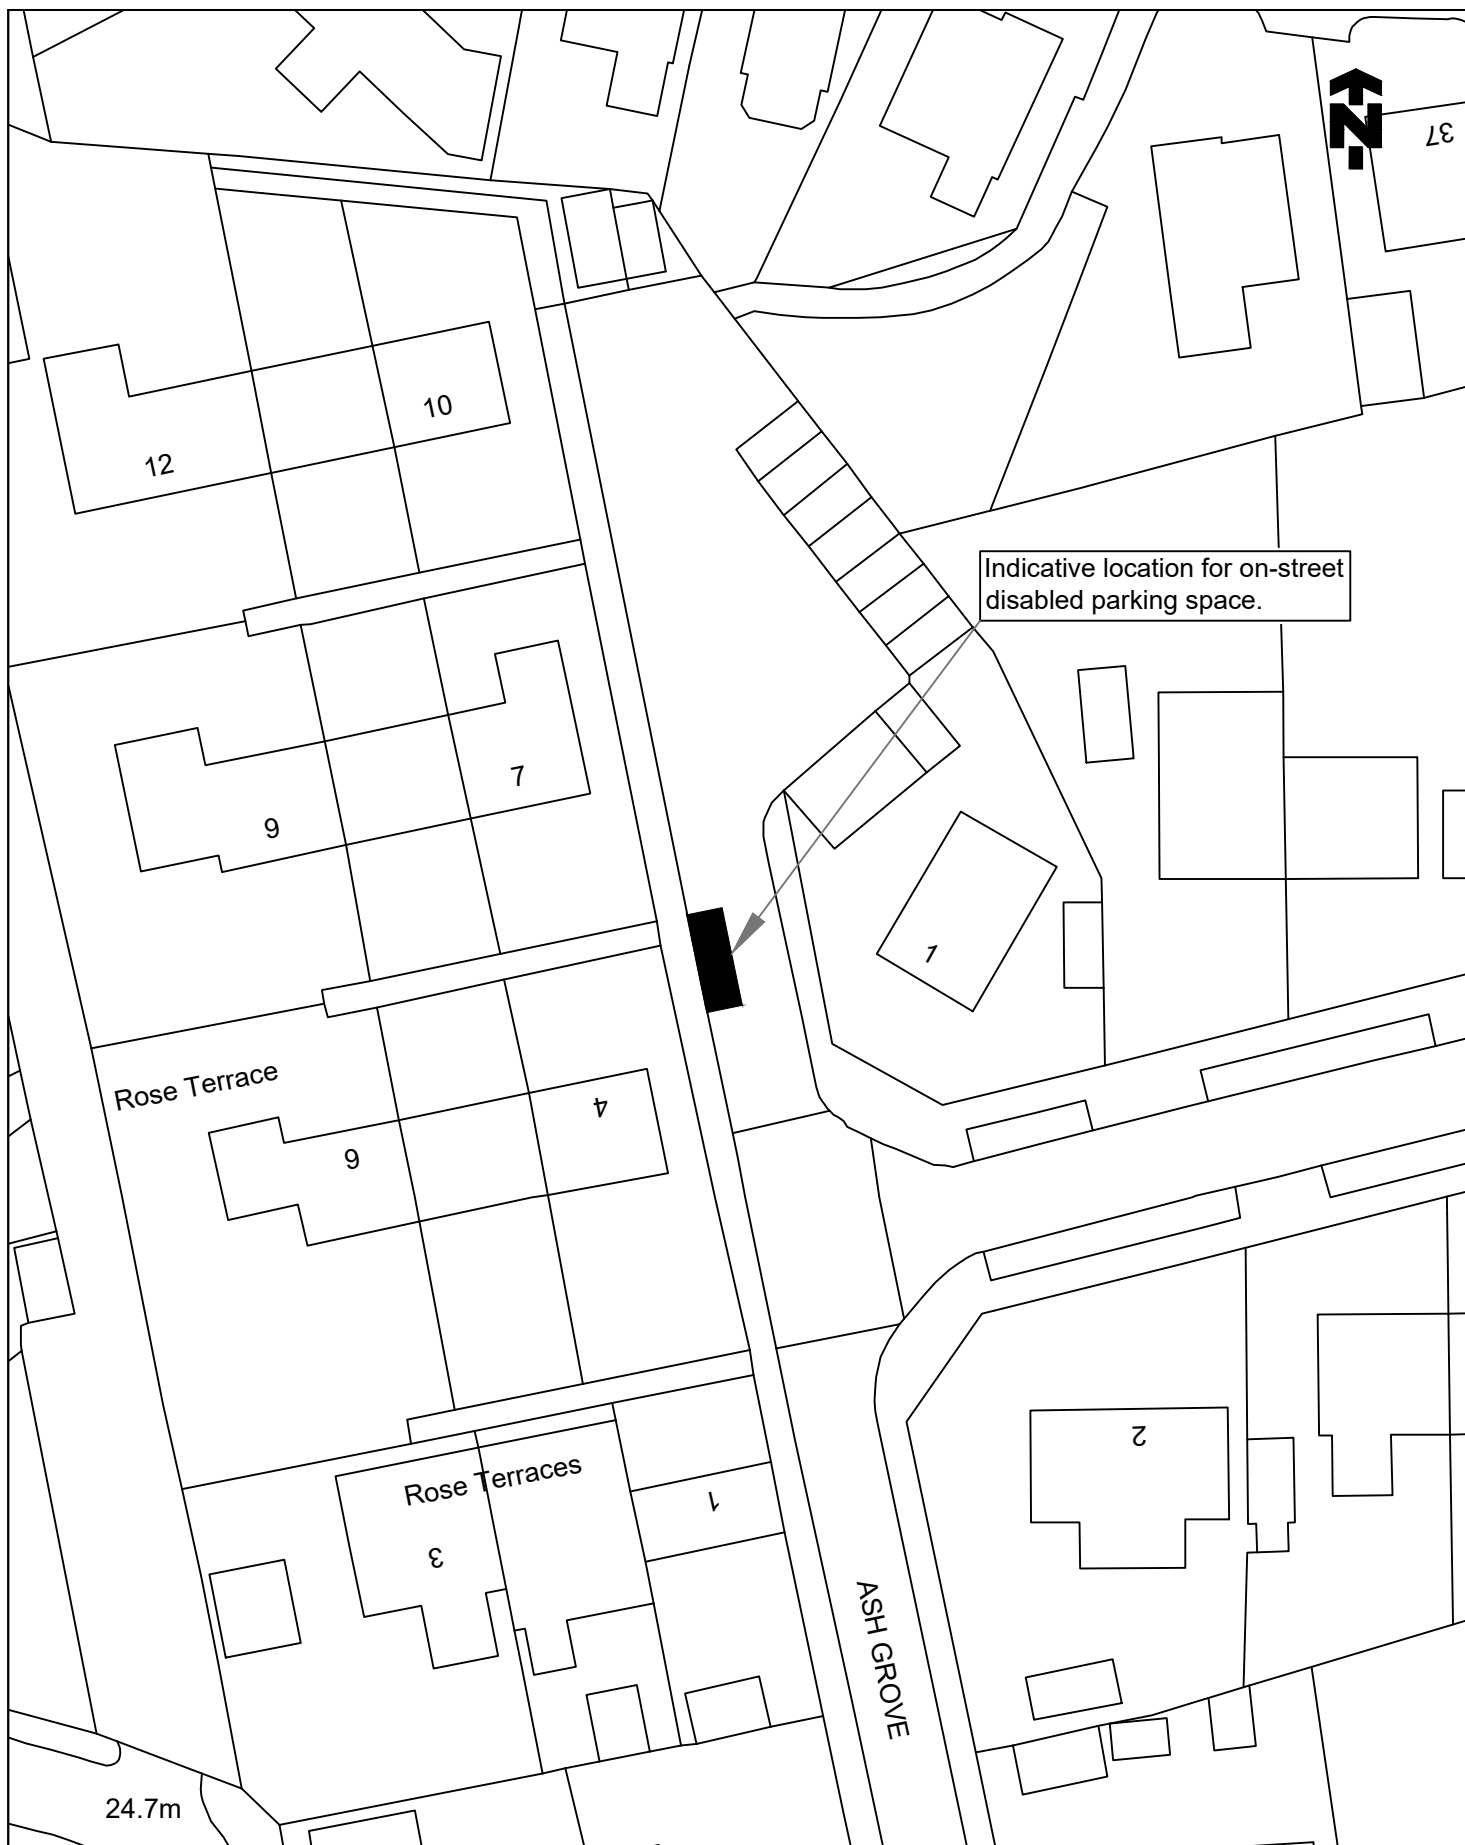

© Crown copyright and database rights 2022
 Ordnance Survey 100023384. You are
 permitted to use this data solely to enable
 you to respond to, or interact with, the
 organisation that provided you with the data.
 You are not permitted to copy, sub-licence,
 distribute or sell any of this data to third
 parties in any form.

TITLE OF ORDER

THE FALKIRK COUNCIL (ON-STREET PARKING SPACE FOR
 DISABLED PERSONS) (VARIOUS STREETS NO 8) ORDER 2022

LOCATION

ROSE TERRACE, STENHOUSEMUIR



Falkirk Council

Place Services
 Engineering Design
 Abbotsford House, David's Loan
 Falkirk FK2 7YZ
 Tel: 01324 504950 Fax: 01324 504850
 Director: Malcolm Bennie

SCALE
 1:500@A4

DRAWN
 GJ
 DATE
 08/11/22


CHECKED
 DG
 DATE
 08/11/22

APPROVED
 CR
 DATE
 08/11/22



DRAWING NO.

TRO/DB/22/097/001

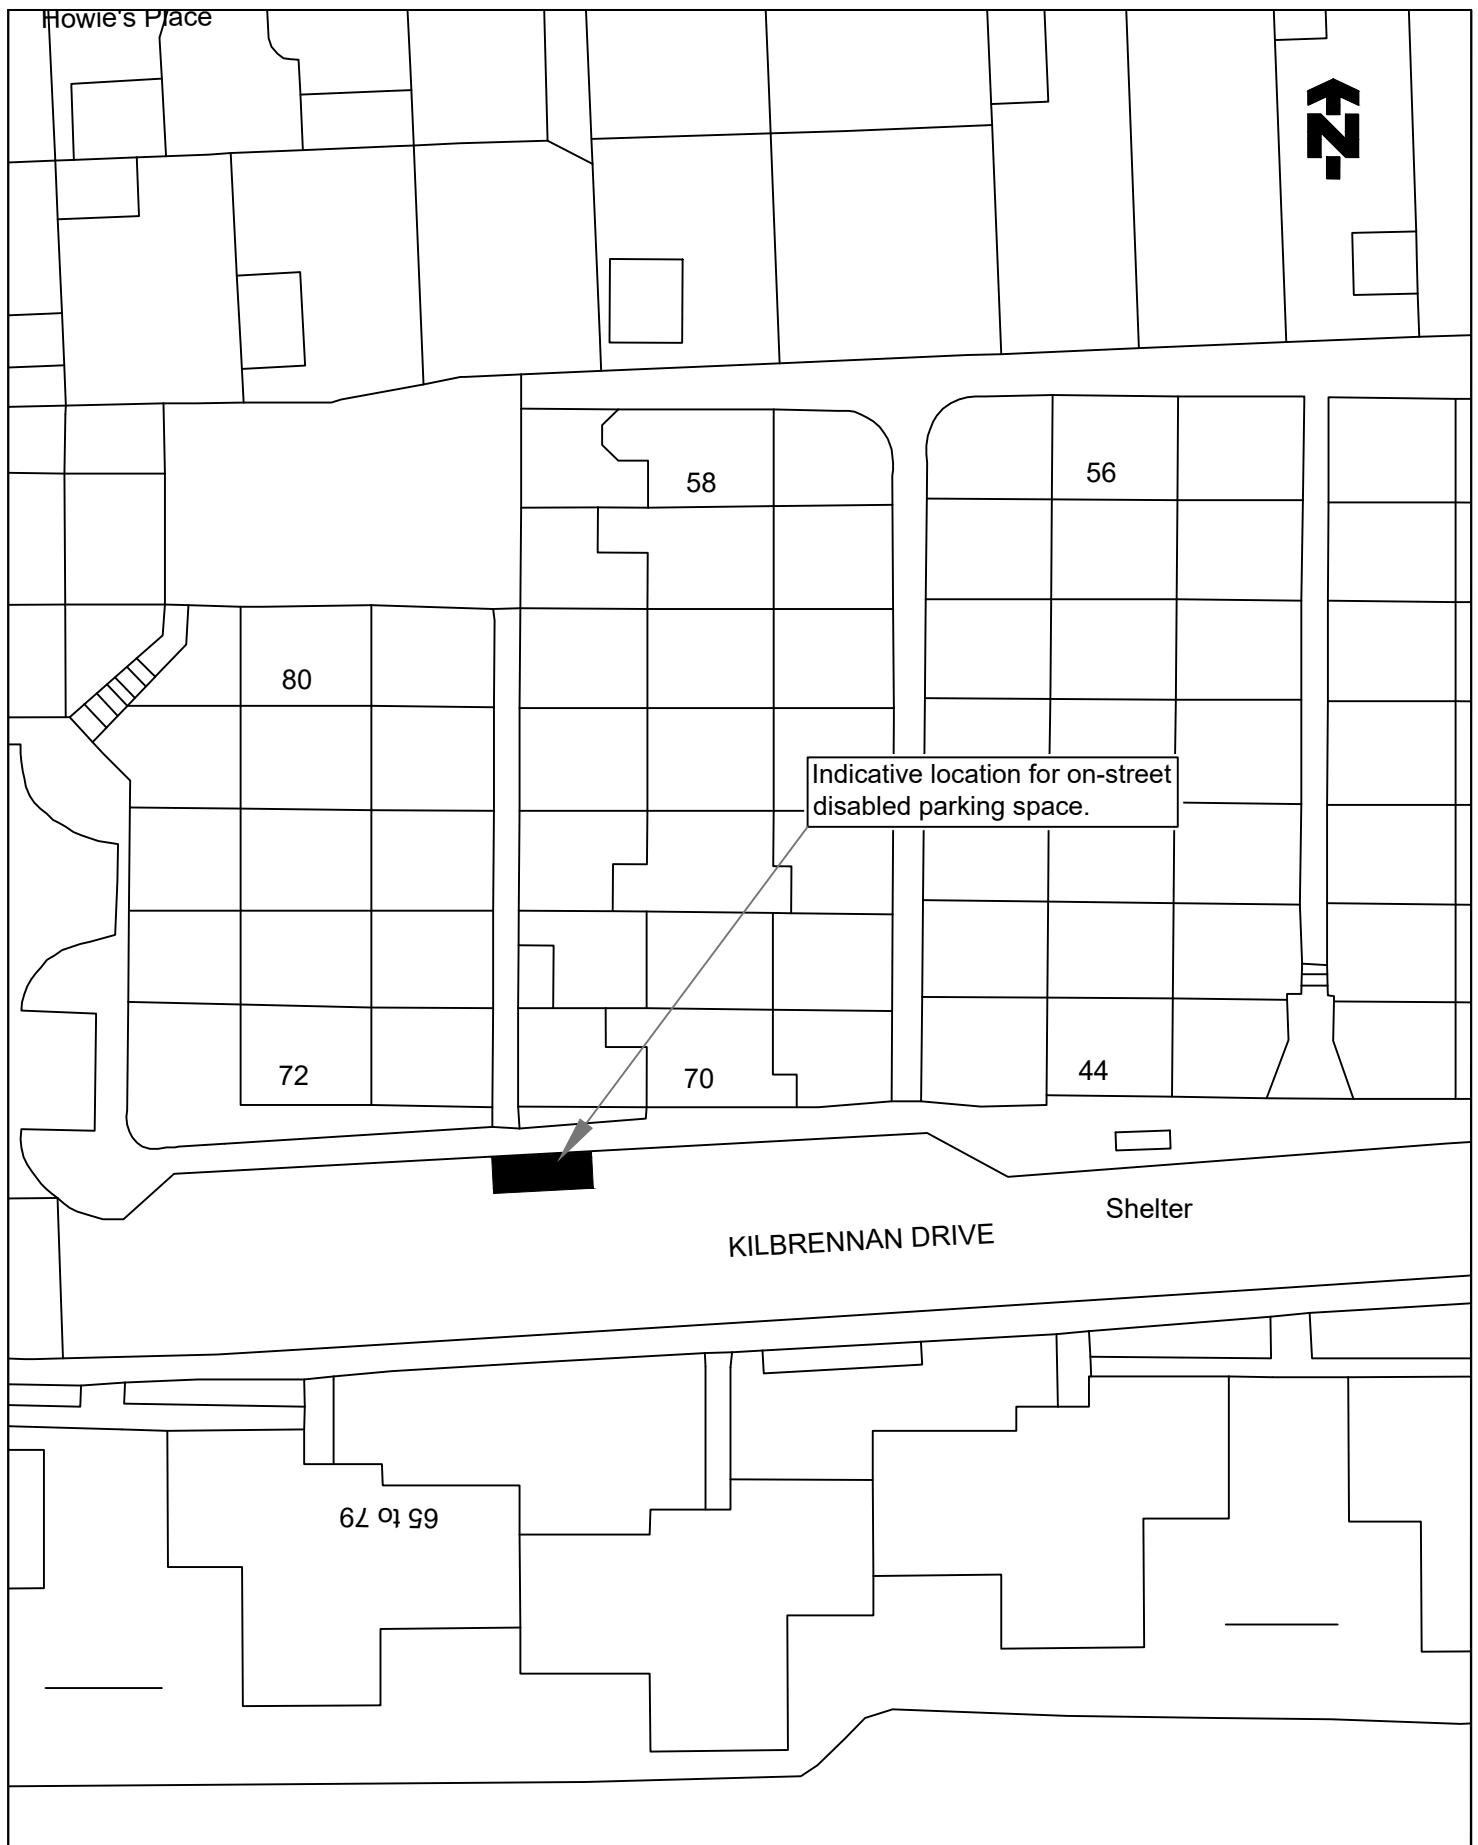

© Crown copyright and database rights 2022
 Ordnance Survey 100023384. You are
 permitted to use this data solely to enable
 you to respond to, or interact with, the
 organisation that provided you with the data.
 You are not permitted to copy, sub-licence,
 distribute or sell any of this data to third
 parties in any form.

TITLE OF ORDER

THE FALKIRK COUNCIL (ON-STREET PARKING SPACE FOR
 DISABLED PERSONS) (VARIOUS STREETS NO 8) ORDER 2022

LOCATION

KILBRENNAN DRIVE, TAMFOURHILL



Falkirk Council

Place Services
 Engineering Design
 Abbotsford House, David's Loan
 Falkirk FK2 7YZ
 Tel: 01324 504950 Fax: 01324 504850
 Director: Malcolm Bennie

SCALE
 1:500@A4

DRAWN
 GJ
 DATE
 15/11/22


CHECKED
 DG
 DATE
 15/11/22

APPROVED
 CR
 DATE
 15/11/22



DRAWING NO.

TRO/DB/22/098/001

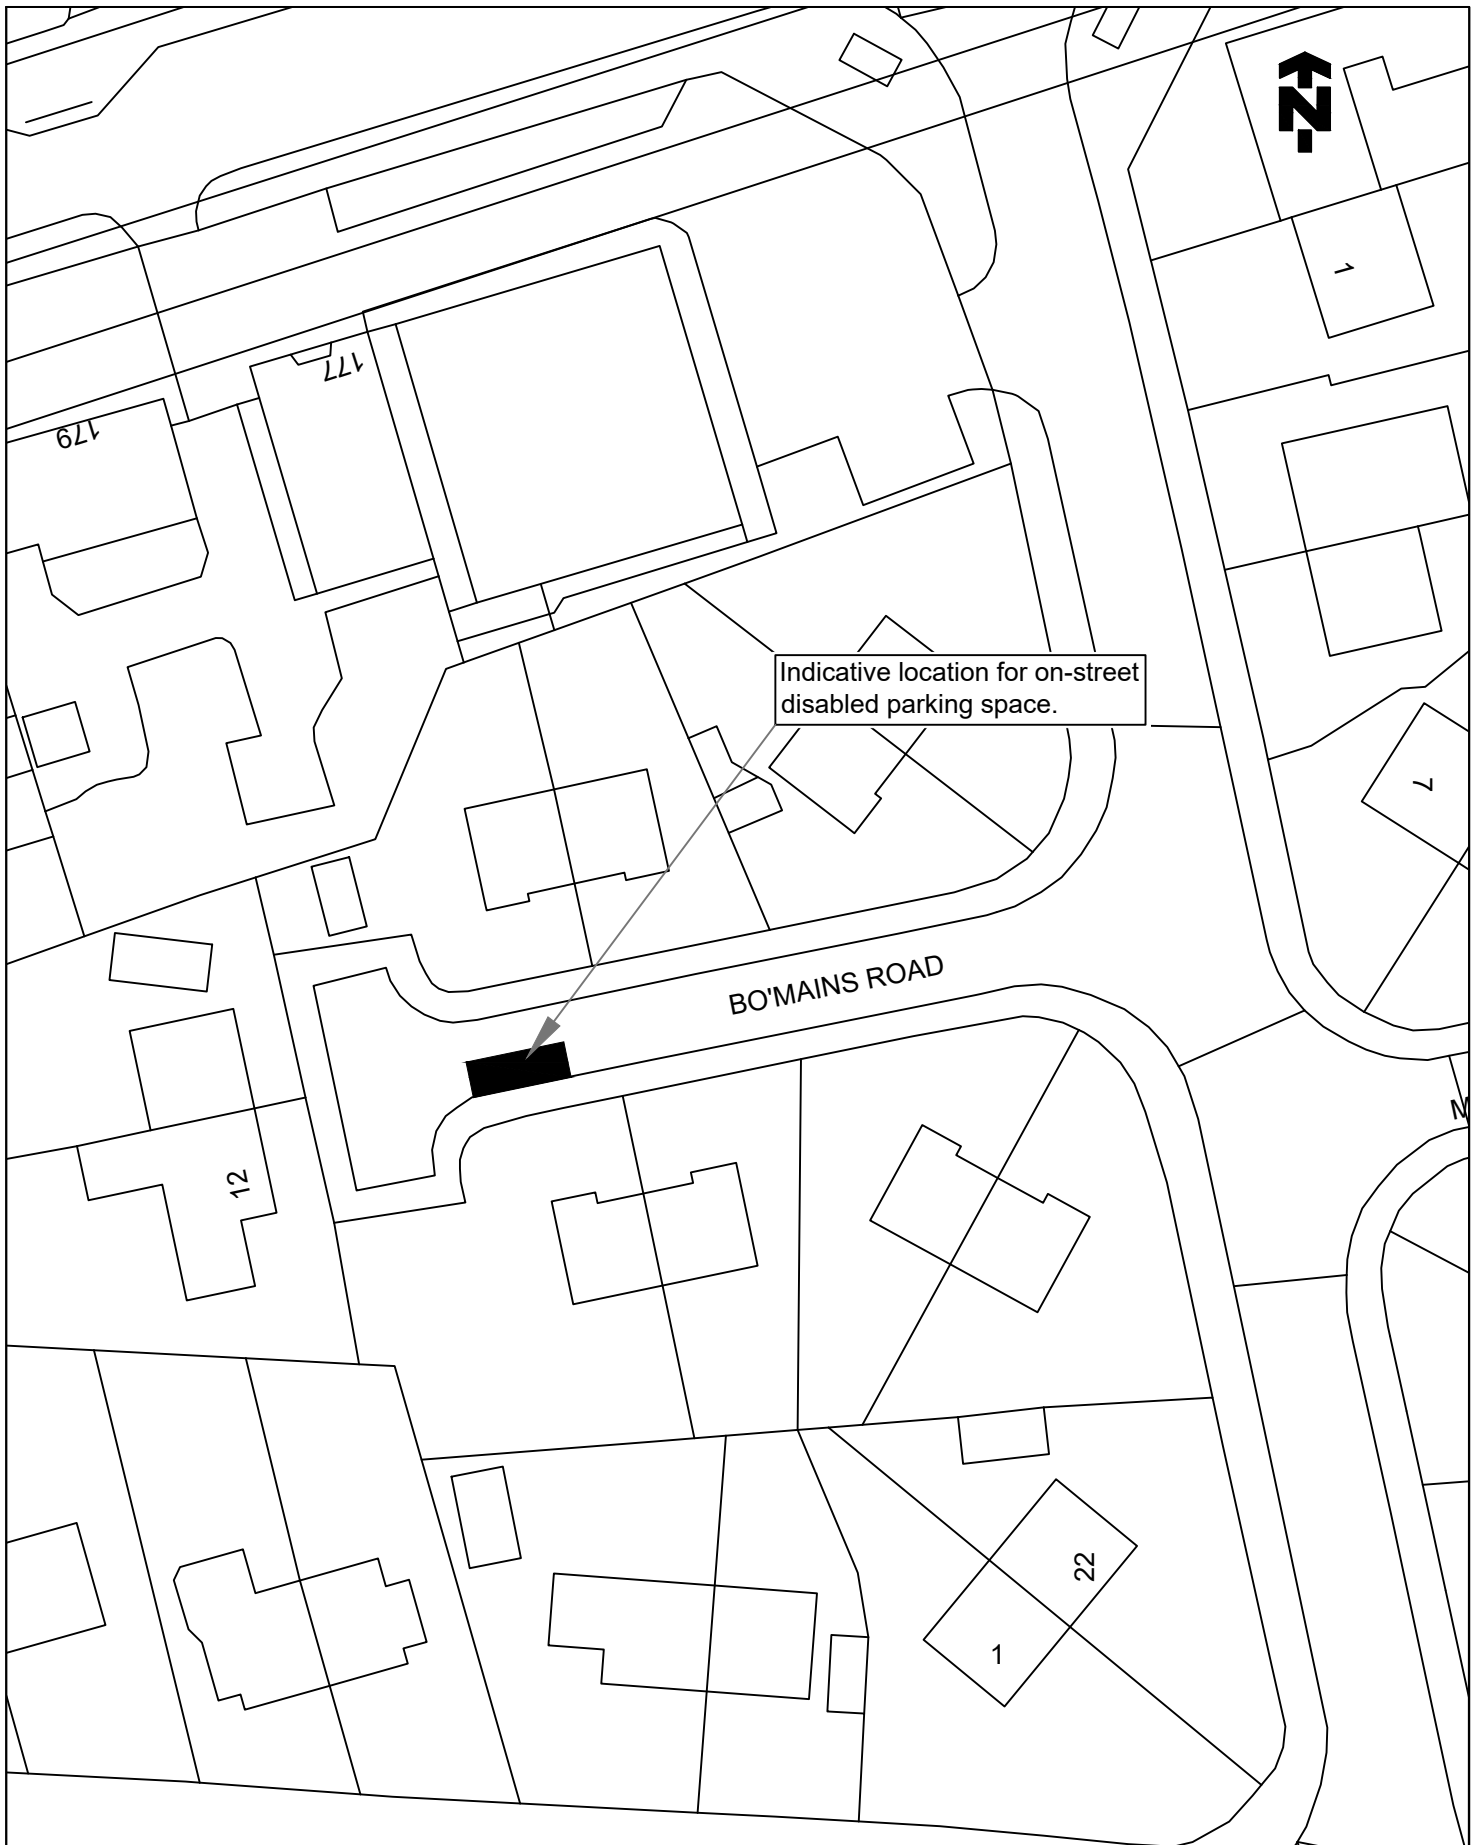

©Crown copyright and database rights 2022
Ordnance Survey 100023384. You are
permitted to use this data solely to enable
you to respond to, or interact with, the
organisation that provided you with the data.
You are not permitted to copy, sub-licence,
distribute or sell any of this data to third
parties in any form.

TITLE OF ORDER

THE FALKIRK COUNCIL (ON-STREET PARKING SPACE FOR
DISABLED PERSONS) (VARIOUS STREETS NO 8) ORDER 2022

LOCATION

BOMAINS ROAD, BO'NESS



Falkirk Council

Place Services
Engineering Design
Abbotsford House, David's Loan
Falkirk FK2 7YZ
Tel: 01324 504950 Fax: 01324 504850
Director: Malcolm Bennie

SCALE

1:500@A4

DRAWN

GJ

DATE

18/11/22

CHECKED

DG

DATE

18/11/22

APPROVED

CR


DATE

18/11/22

DRAWING NO.

TRO/DB/22/100/001



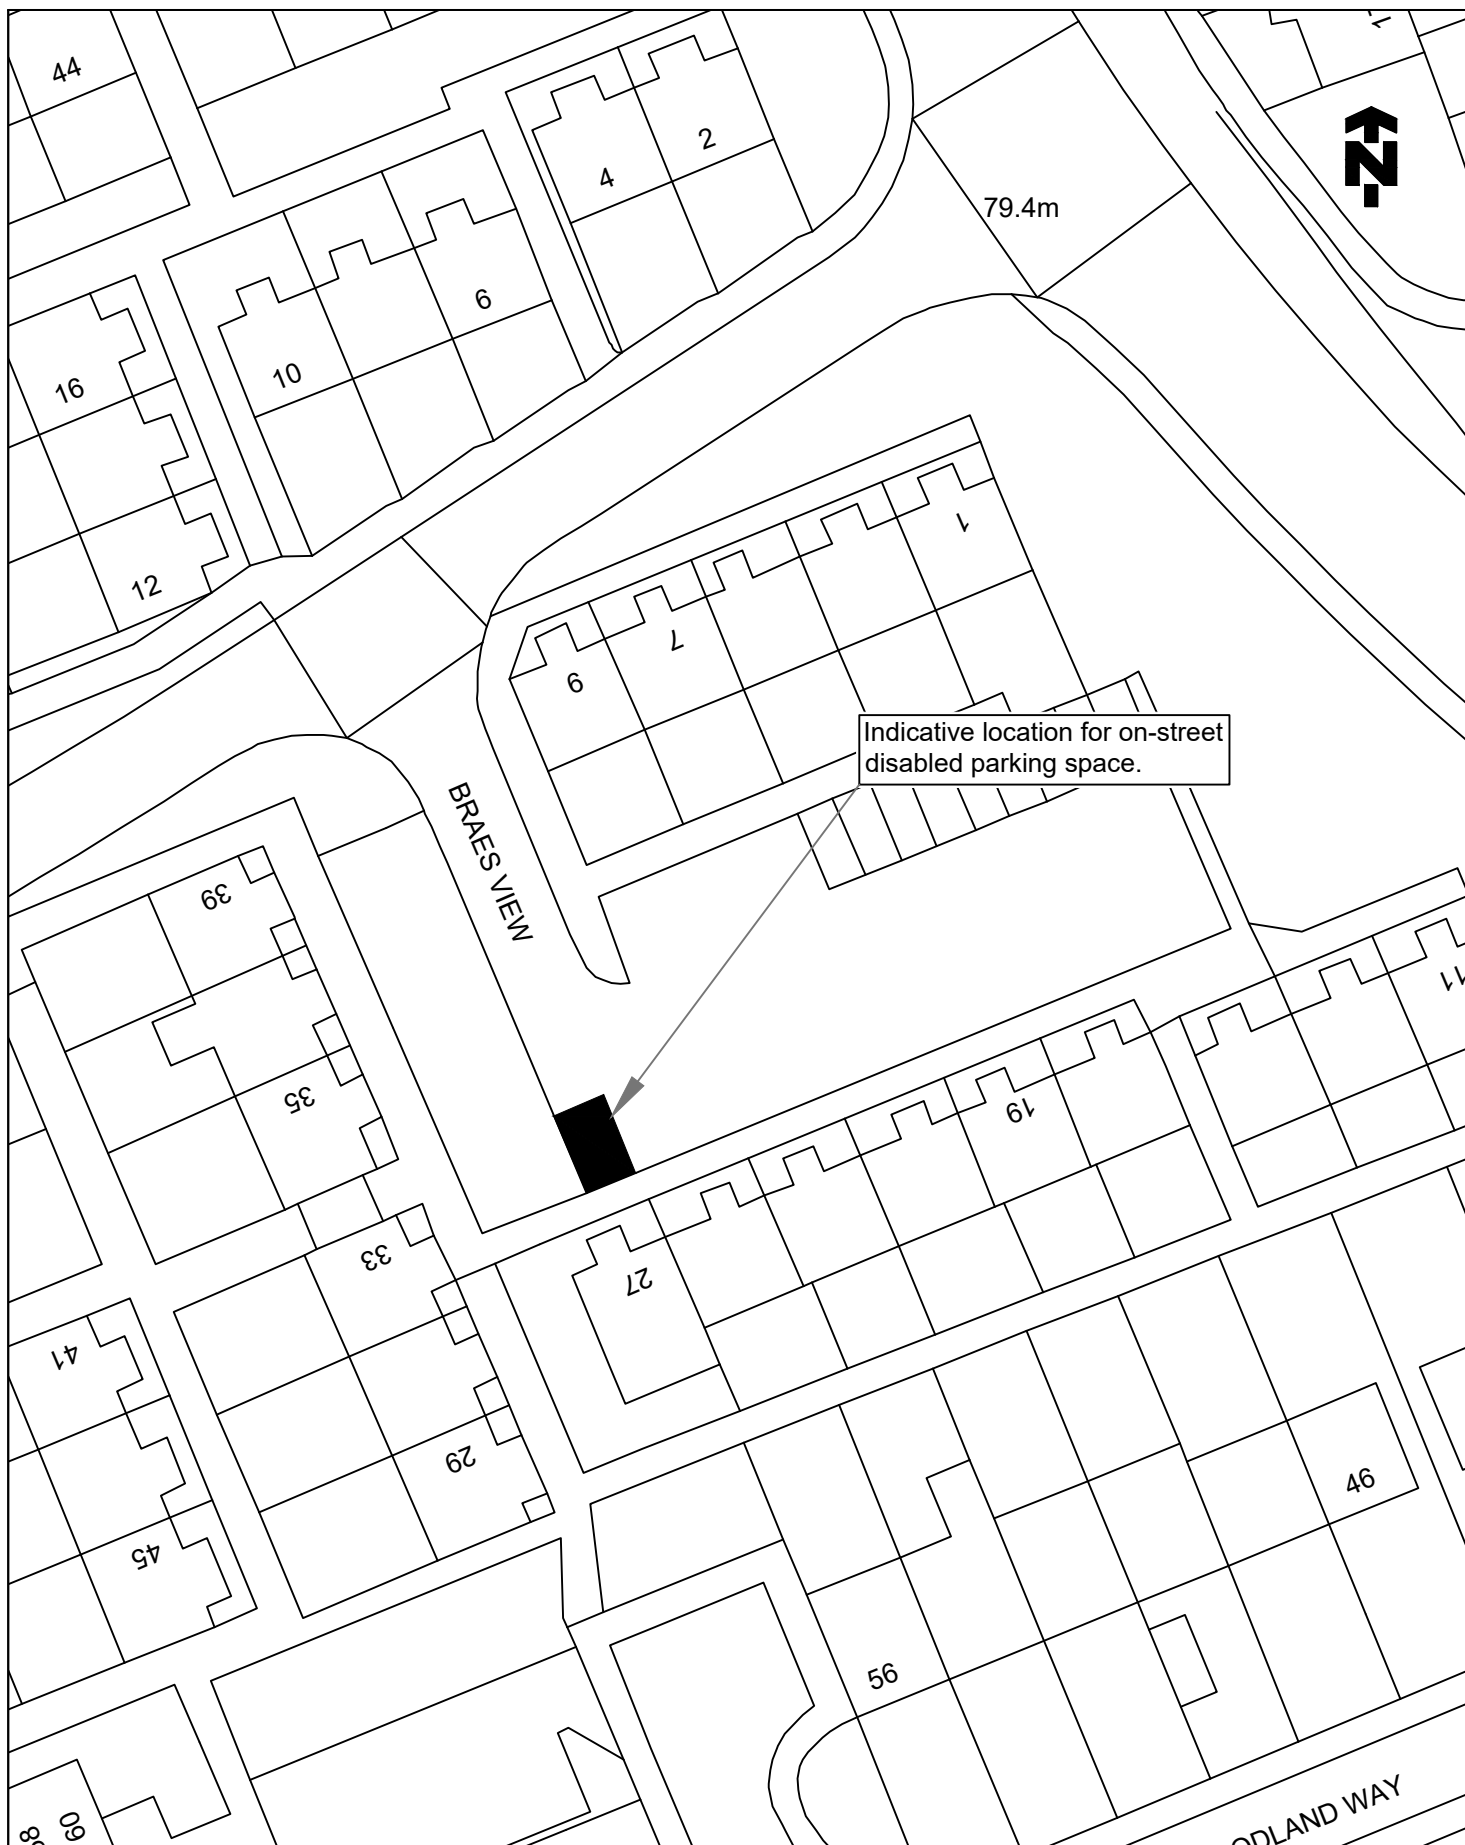

© Crown copyright and database rights 2022
 Ordnance Survey 100023384. You are
 permitted to use this data solely to enable
 you to respond to, or interact with, the
 organisation that provided you with the data.
 You are not permitted to copy, sub-licence,
 distribute or sell any of this data to third
 parties in any form.

TITLE OF ORDER

THE FALKIRK COUNCIL (ON-STREET PARKING SPACE FOR
 DISABLED PERSONS) (VARIOUS STREETS NO 8) ORDER 2022

LOCATION

BRAES VIEW, DENNY



Falkirk Council

Place Services
 Engineering Design
 Abbotsford House, David's Loan
 Falkirk FK2 7YZ
 Tel: 01324 504950 Fax: 01324 504850
 Director: Malcolm Bennie

SCALE
 1:500@A4

DRAWN
 GJ
 DATE
 22/11/22


CHECKED
 DG
 DATE
 22/11/22

APPROVED
 CR
 DATE
 22/11/22



DRAWING NO.

TRO/DB/22/101/001

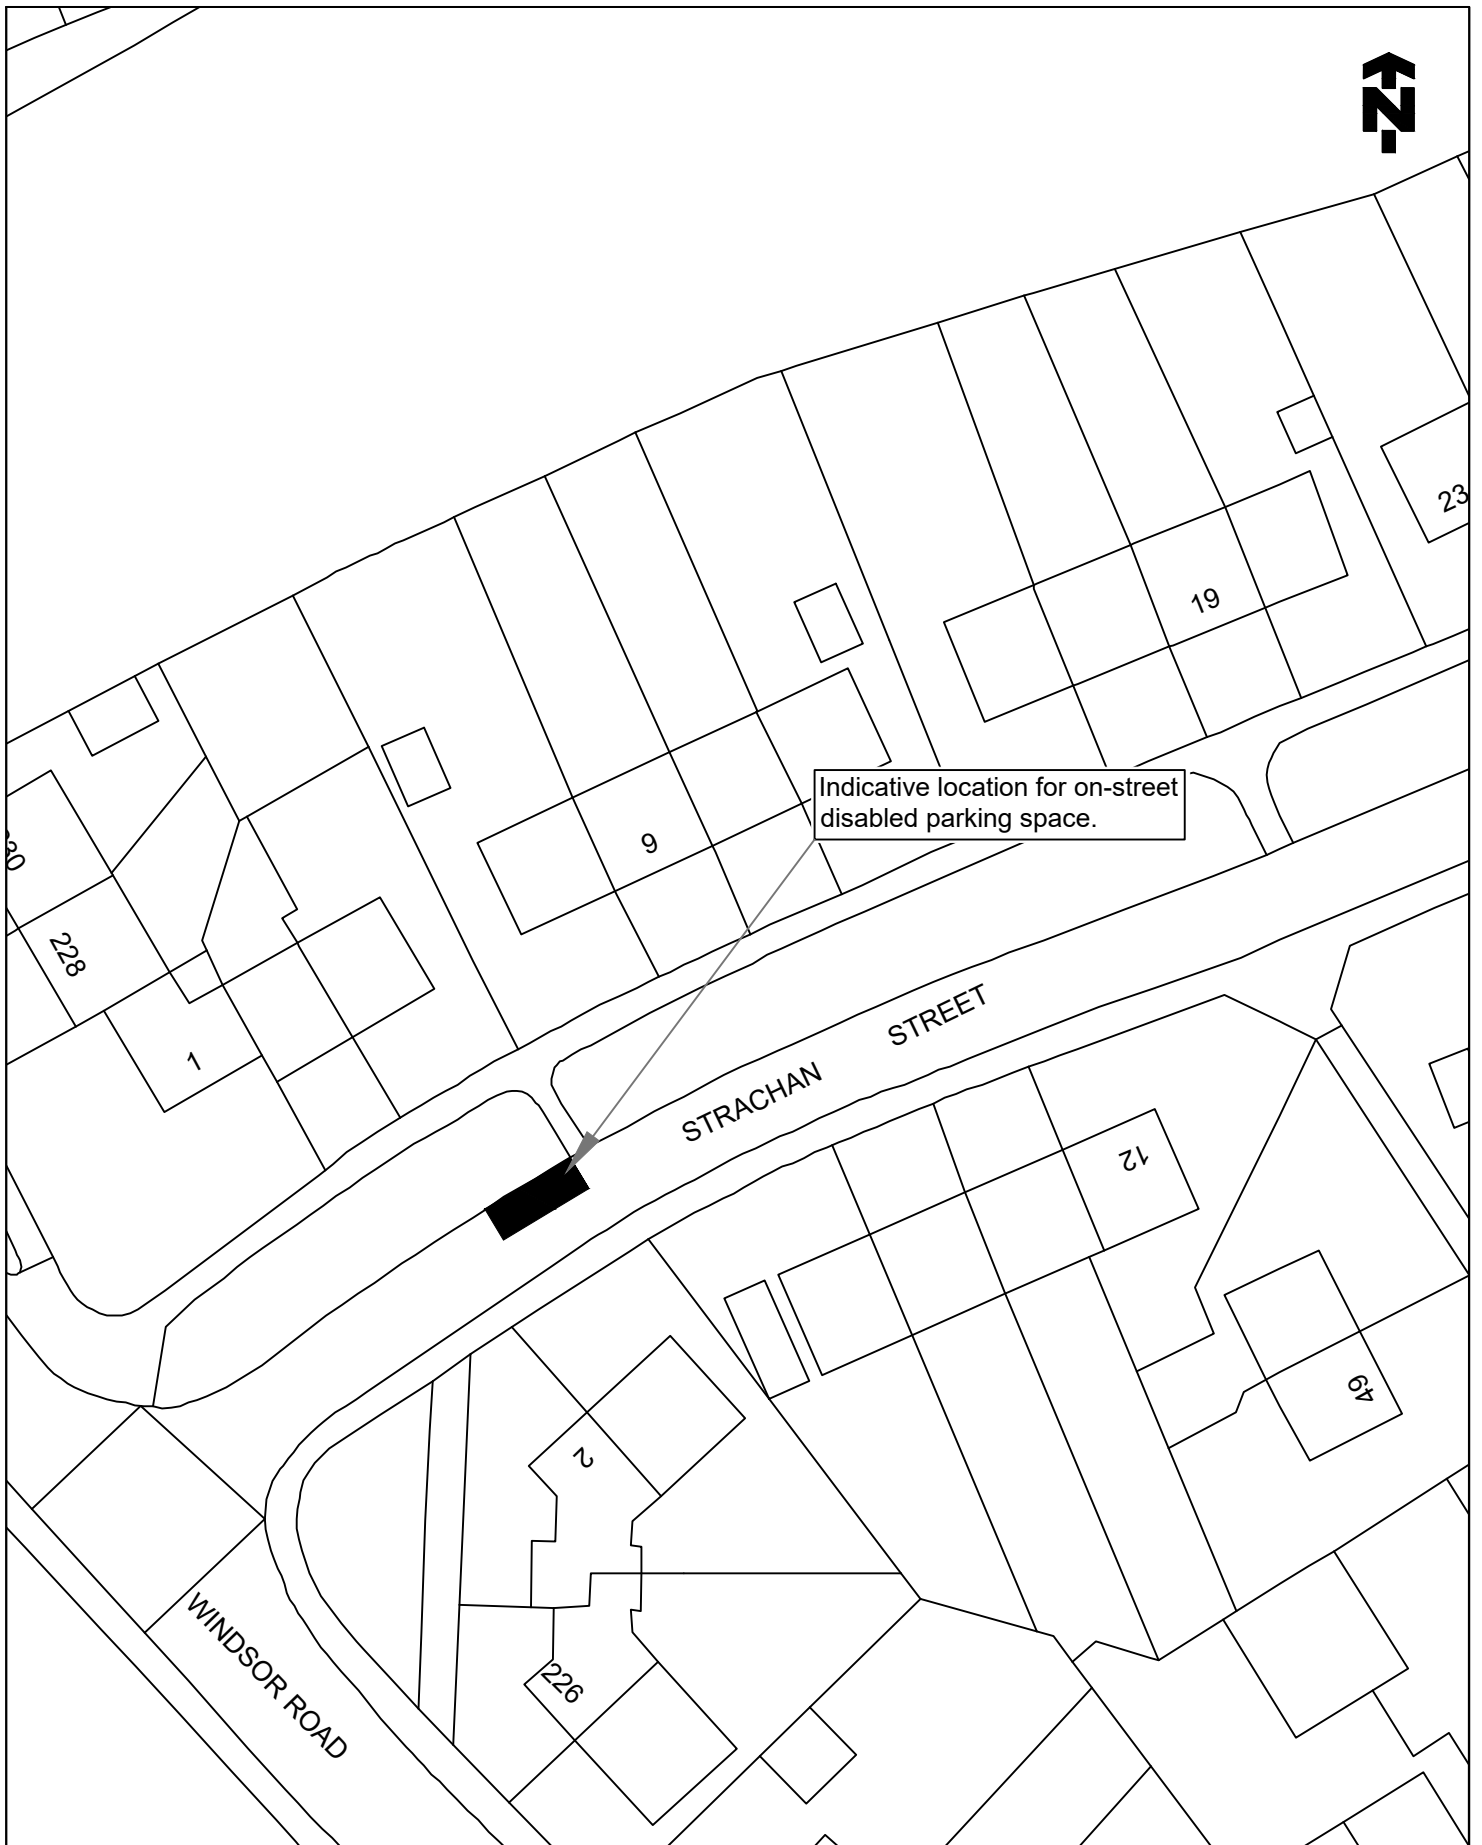

© Crown copyright and database rights 2022
Ordnance Survey 100023384. You are
permitted to use this data solely to enable
you to respond to, or interact with, the
organisation that provided you with the data.
You are not permitted to copy, sub-licence,
distribute or sell any of this data to third
parties in any form.

TITLE OF ORDER

THE FALKIRK COUNCIL (ON-STREET PARKING SPACE FOR
DISABLED PERSONS) (VARIOUS STREETS NO 8) ORDER 2022

LOCATION

STRACHAN STREET, FALKIRK



Falkirk Council

Place Services
Engineering Design
Abbotsford House, David's Loan
Falkirk FK2 7YZ
Tel: 01324 504950 Fax: 01324 504850
Director: Malcolm Bennie

SCALE

1:500@A4

DRAWN

GJ

DATE

22/11/22

CHECKED

DG

DATE

22/11/22

APPROVED

CR


DATE

22/11/22

DRAWING NO.

TRO/DB/22/102/001



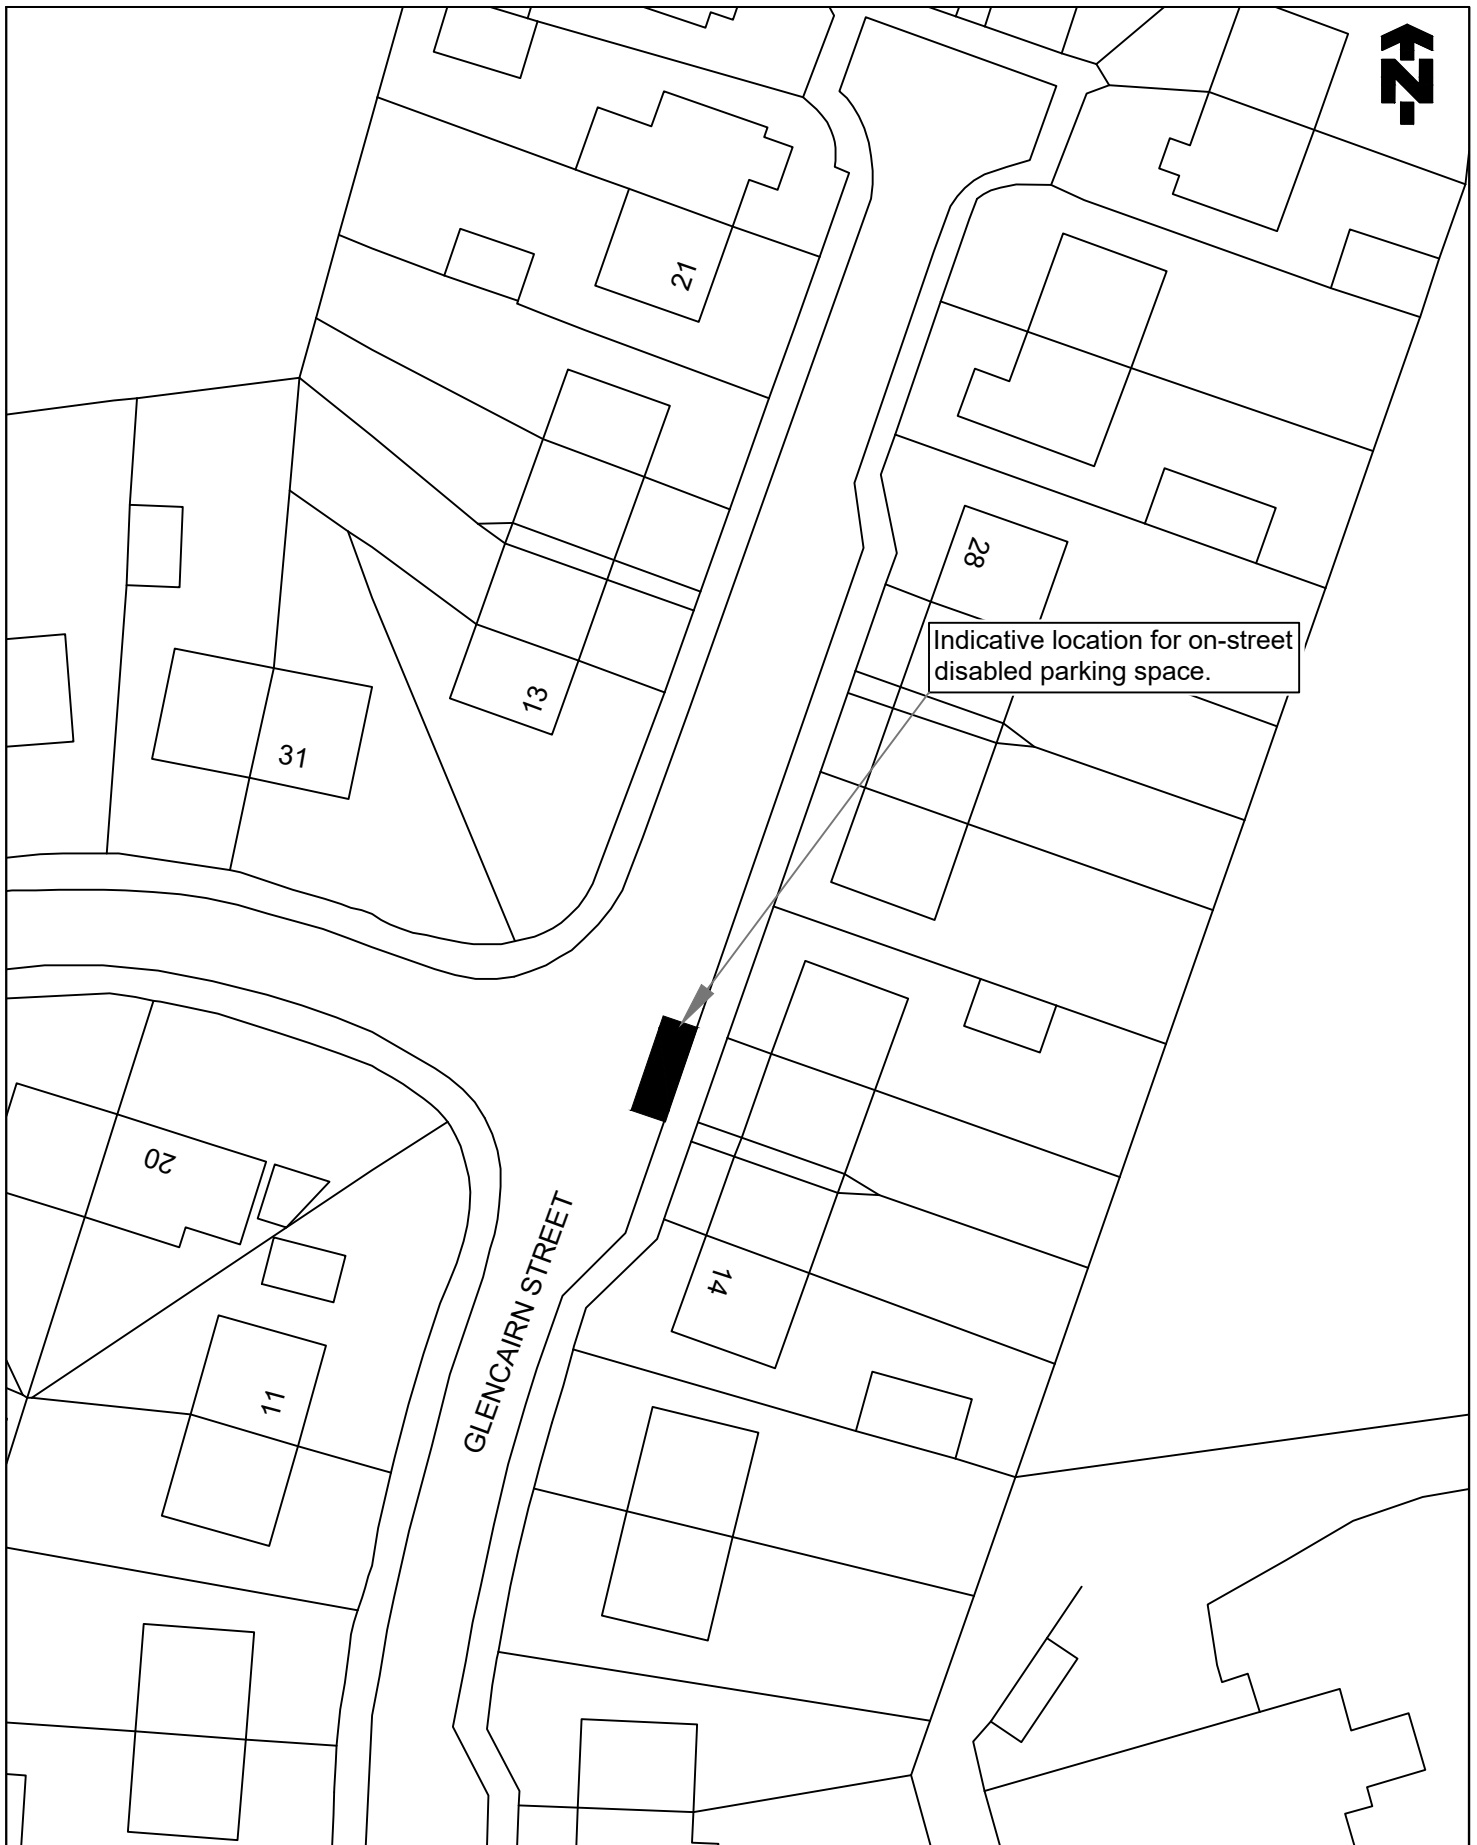

© Crown copyright and database rights 2022
 Ordnance Survey 100023384. You are
 permitted to use this data solely to enable
 you to respond to, or interact with, the
 organisation that provided you with the data.
 You are not permitted to copy, sub-licence,
 distribute or sell any of this data to third
 parties in any form.

TITLE OF ORDER

THE FALKIRK COUNCIL (ON-STREET PARKING SPACE FOR
 DISABLED PERSONS) (VARIOUS STREETS NO 8) ORDER 2022

LOCATION

GLENCAIRN STREET, CAMELON



Falkirk Council

Place Services
 Engineering Design
 Abbotsford House, David's Loan
 Falkirk FK2 7YZ
 Tel: 01324 504950 Fax: 01324 504850
 Director: Malcolm Bennie

SCALE
 1:500@A4

DRAWN
 GJ
 DATE
 23/11/22


CHECKED
 DG
 DATE
 23/11/22

APPROVED
 CR
 DATE
 23/11/22



DRAWING NO.

TRO/DB/22/103/001

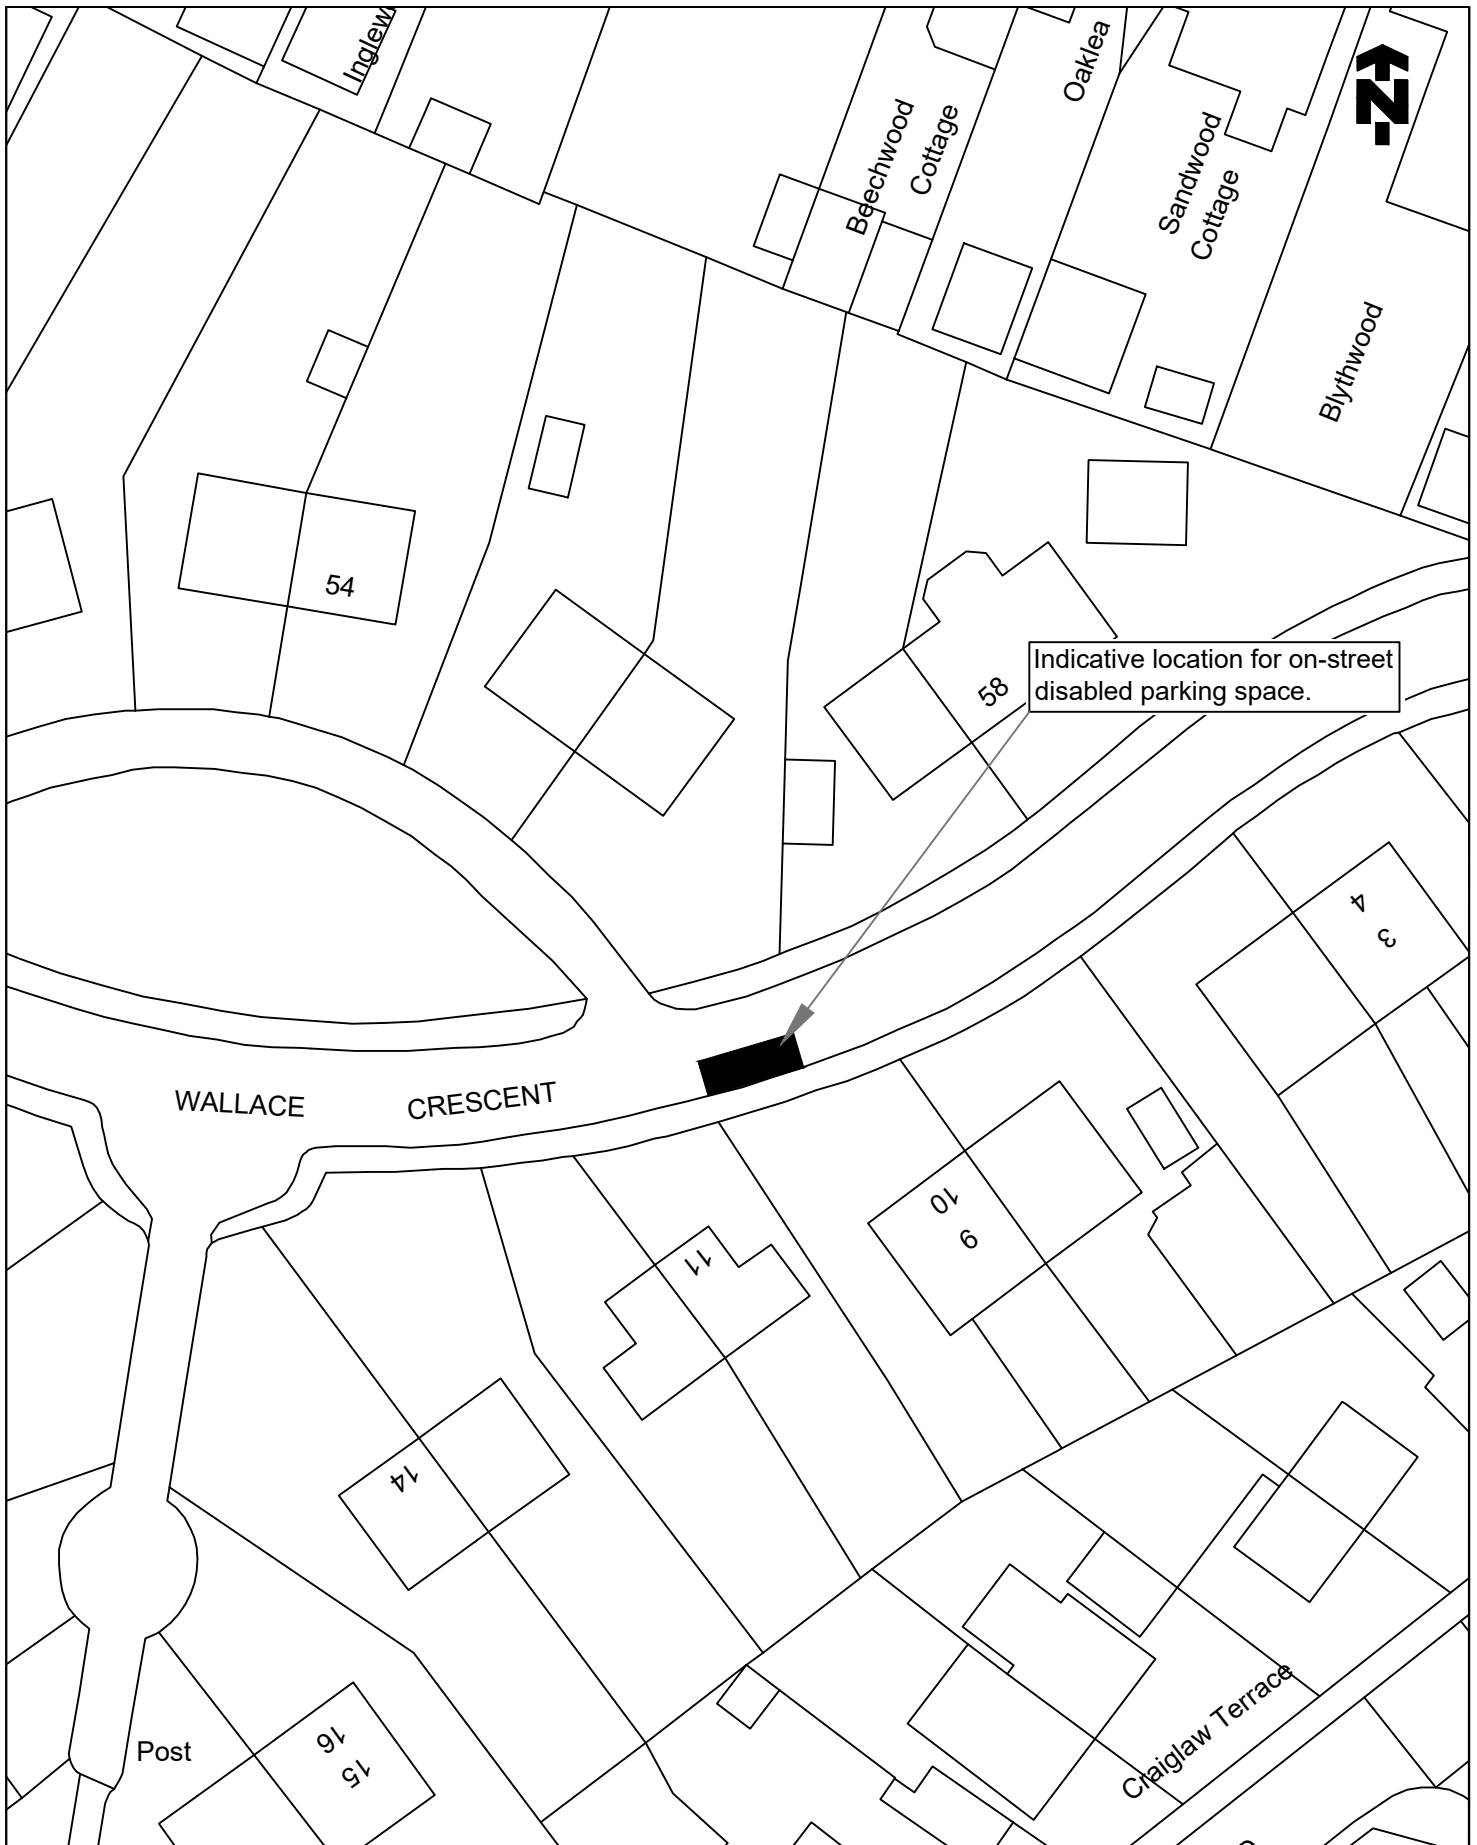

© Crown copyright and database rights 2022
 Ordnance Survey 100023384. You are
 permitted to use this data solely to enable
 you to respond to, or interact with, the
 organisation that provided you with the data.
 You are not permitted to copy, sub-licence,
 distribute or sell any of this data to third
 parties in any form.

TITLE OF ORDER

THE FALKIRK COUNCIL (ON-STREET PARKING SPACE FOR
 DISABLED PERSONS) (VARIOUS STREETS NO 8) ORDER 2022

LOCATION

WALLACE CRESCENT, BRIGHTONS



Falkirk Council

Place Services
 Engineering Design
 Abbotsford House, David's Loan
 Falkirk FK2 7YZ
 Tel: 01324 504950 Fax: 01324 504850
 Director: Malcolm Bennie

SCALE
 1:500@A4

DRAWN
 GJ
 DATE
 09/12/22

CHECKED
 DG
 DATE
 09/12/22

APPROVED
 CR
 DATE
 09/12/22



DRAWING NO.

TRO/DB/22/104/001



© Crown copyright and database rights 2022
 Ordnance Survey 100023384. You are
 permitted to use this data solely to enable
 you to respond to, or interact with, the
 organisation that provided you with the data.
 You are not permitted to copy, sub-licence,
 distribute or sell any of this data to third
 parties in any form.

TITLE OF ORDER

THE FALKIRK COUNCIL (ON-STREET PARKING SPACE FOR
 DISABLED PERSONS) (VARIOUS STREETS NO 8) ORDER 2022

LOCATION

ABBOTSFORD STREET, FALKIRK



Falkirk Council

Place Services
 Engineering Design
 Abbotsford House, David's Loan
 Falkirk FK2 7YZ
 Tel: 01324 504950 Fax: 01324 504850
 Director: Malcolm Bennie

SCALE

1:500@A4

DRAWN

GJ

DATE

09/12/22

CHECKED

DG

DATE

09/12/22

APPROVED

CR


DATE

09/12/22



DRAWING NO.

TRO/DB/22/105/001

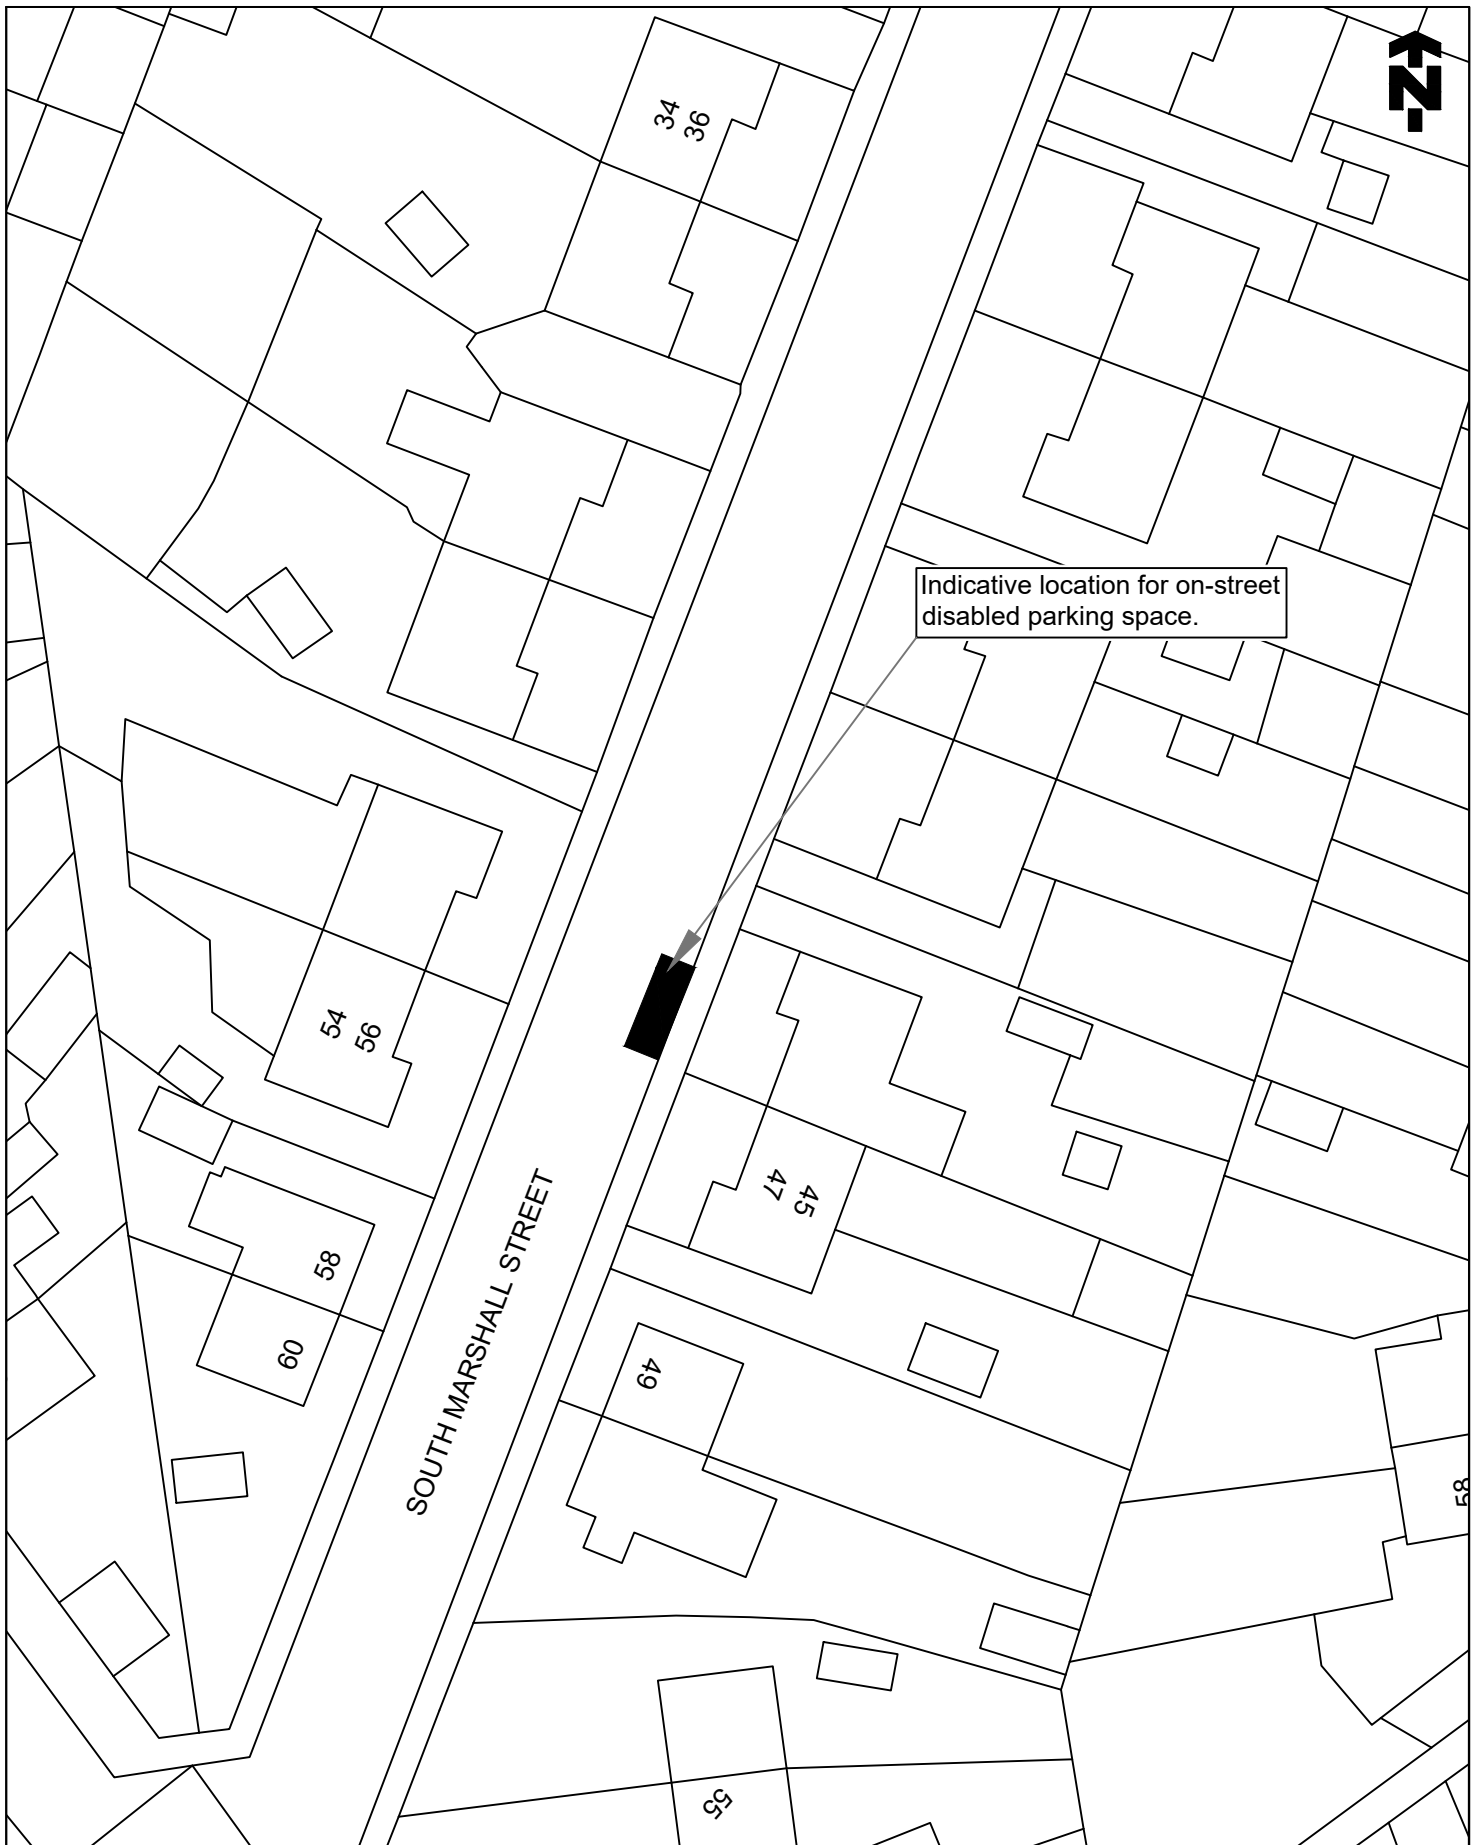

© Crown copyright and database rights 2022
Ordnance Survey 100023384. You are
permitted to use this data solely to enable
you to respond to, or interact with, the
organisation that provided you with the data.
You are not permitted to copy, sub-licence,
distribute or sell any of this data to third
parties in any form.

TITLE OF ORDER

THE FALKIRK COUNCIL (ON-STREET PARKING SPACE FOR
DISABLED PERSONS) (VARIOUS STREETS NO 8) ORDER 2022

LOCATION

SOUTH MARSHALL STREET, GRANGEMOUTH



Falkirk Council

Place Services
Engineering Design
Abbotsford House, David's Loan
Falkirk FK2 7YZ
Tel: 01324 504950 Fax: 01324 504850
Director: Malcolm Bennie

SCALE

1:500@A4

DRAWN

GJ

DATE

19/12/22

CHECKED

DG

DATE

19/12/22

APPROVED

CR


DATE

19/12/22

DRAWING NO.

TRO/DB/22/106/001



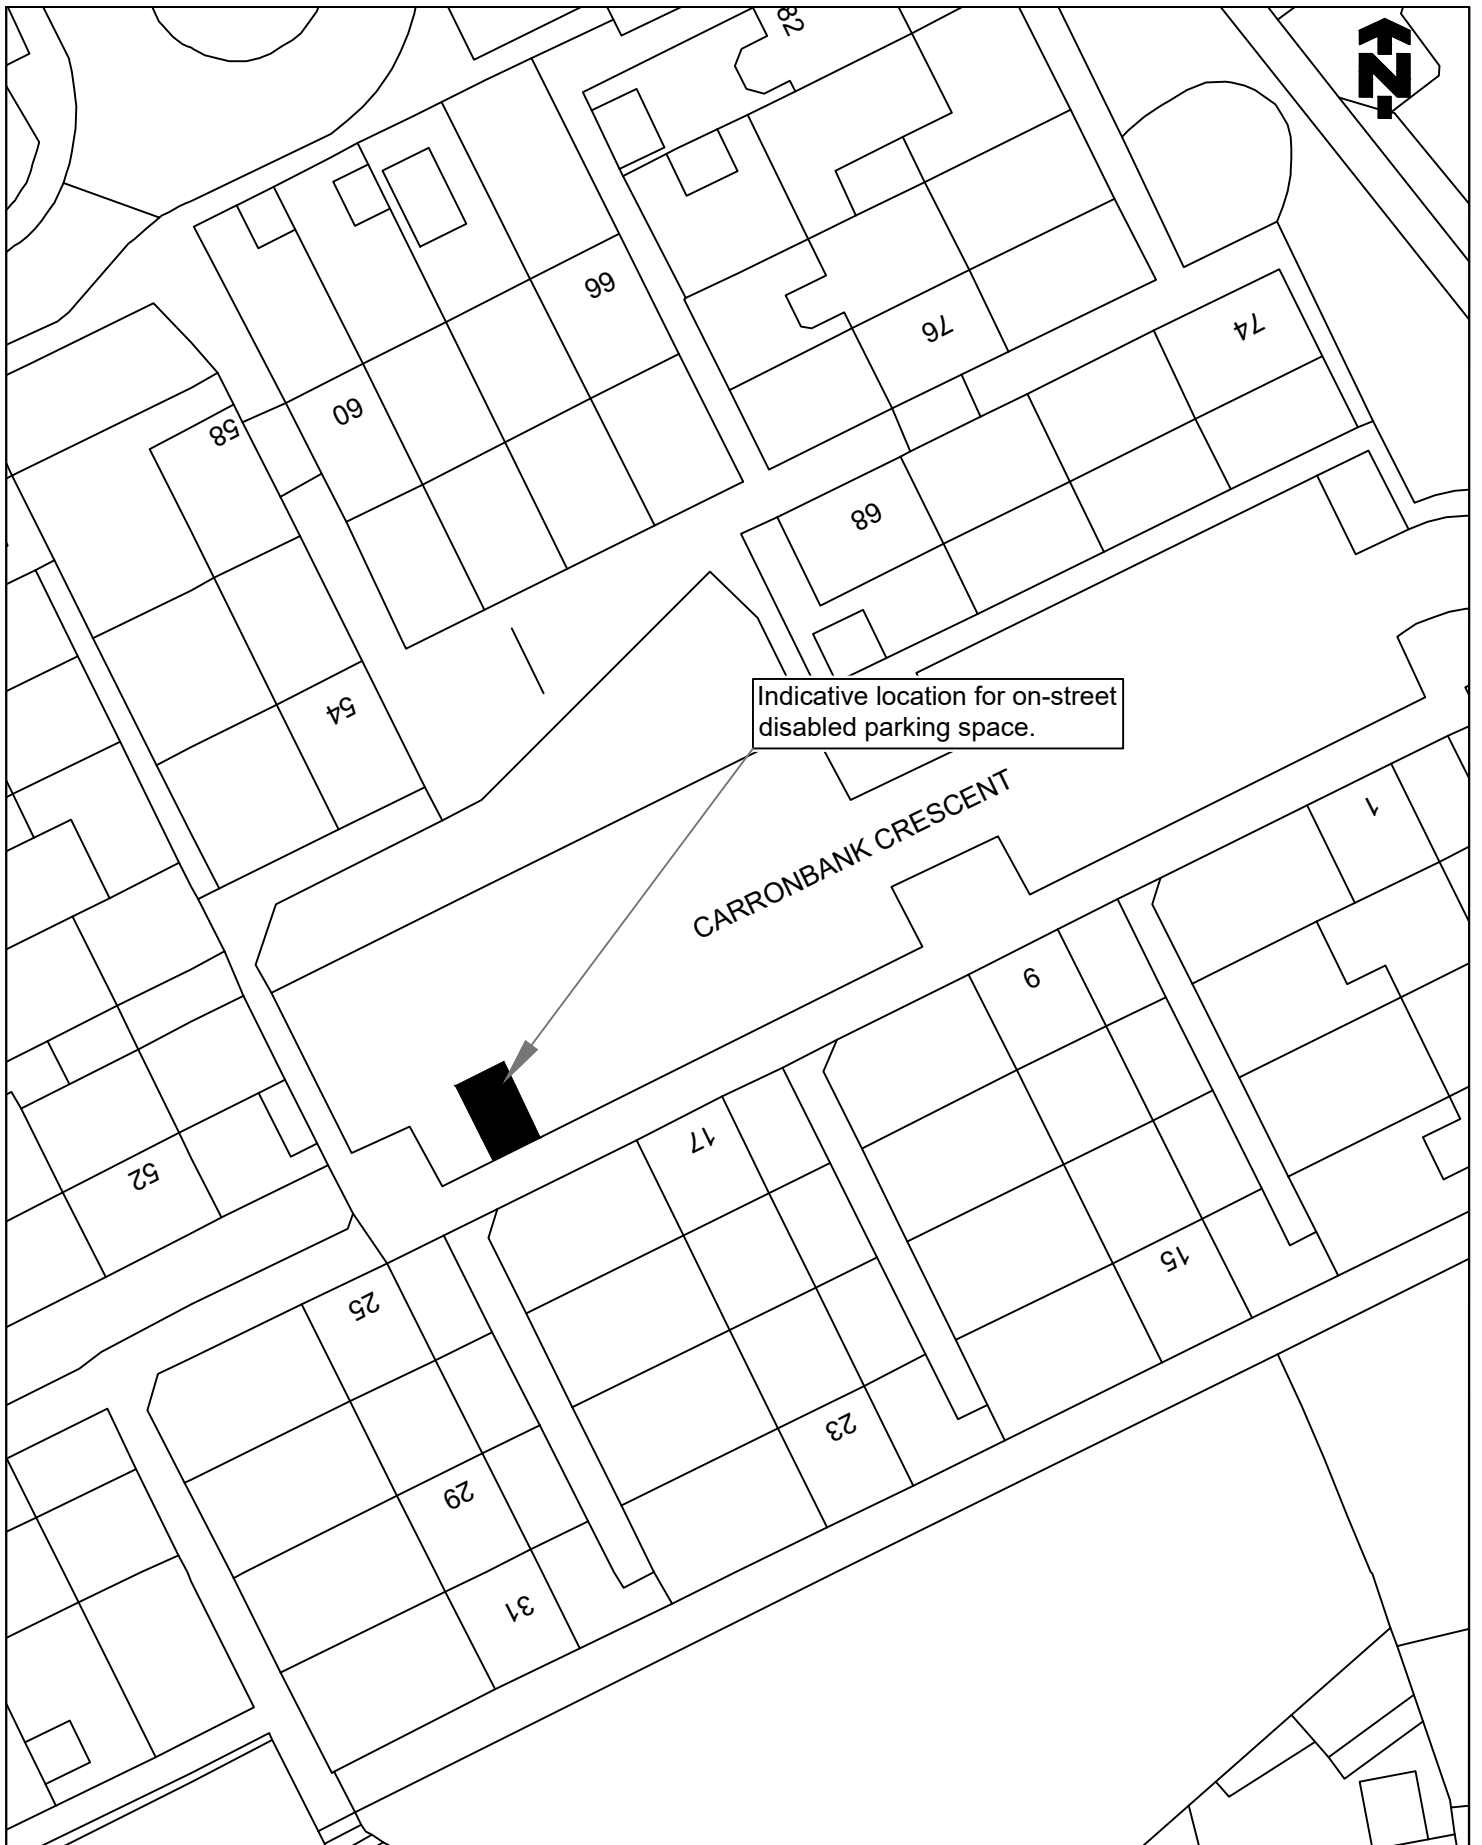

© Crown copyright and database rights 2022
Ordnance Survey 100023384. You are
permitted to use this data solely to enable
you to respond to, or interact with, the
organisation that provided you with the data.
You are not permitted to copy, sub-licence,
distribute or sell any of this data to third
parties in any form.

TITLE OF ORDER

THE FALKIRK COUNCIL (ON-STREET PARKING SPACE FOR
DISABLED PERSONS) (VARIOUS STREETS NO 8) ORDER 2022

LOCATION

CARRONBANK CRESCENT, DENNY



Falkirk Council

Place Services
Engineering Design
Abbotsford House, David's Loan
Falkirk FK2 7YZ
Tel: 01324 504950 Fax: 01324 504850
Director: Malcolm Bennie

SCALE

1:500@A4

DRAWN

GJ

DATE

20/12/22

CHECKED

DG

DATE

20/12/22

APPROVED

CR


DATE

20/12/22



DRAWING NO.

TRO/DB/22/109/001

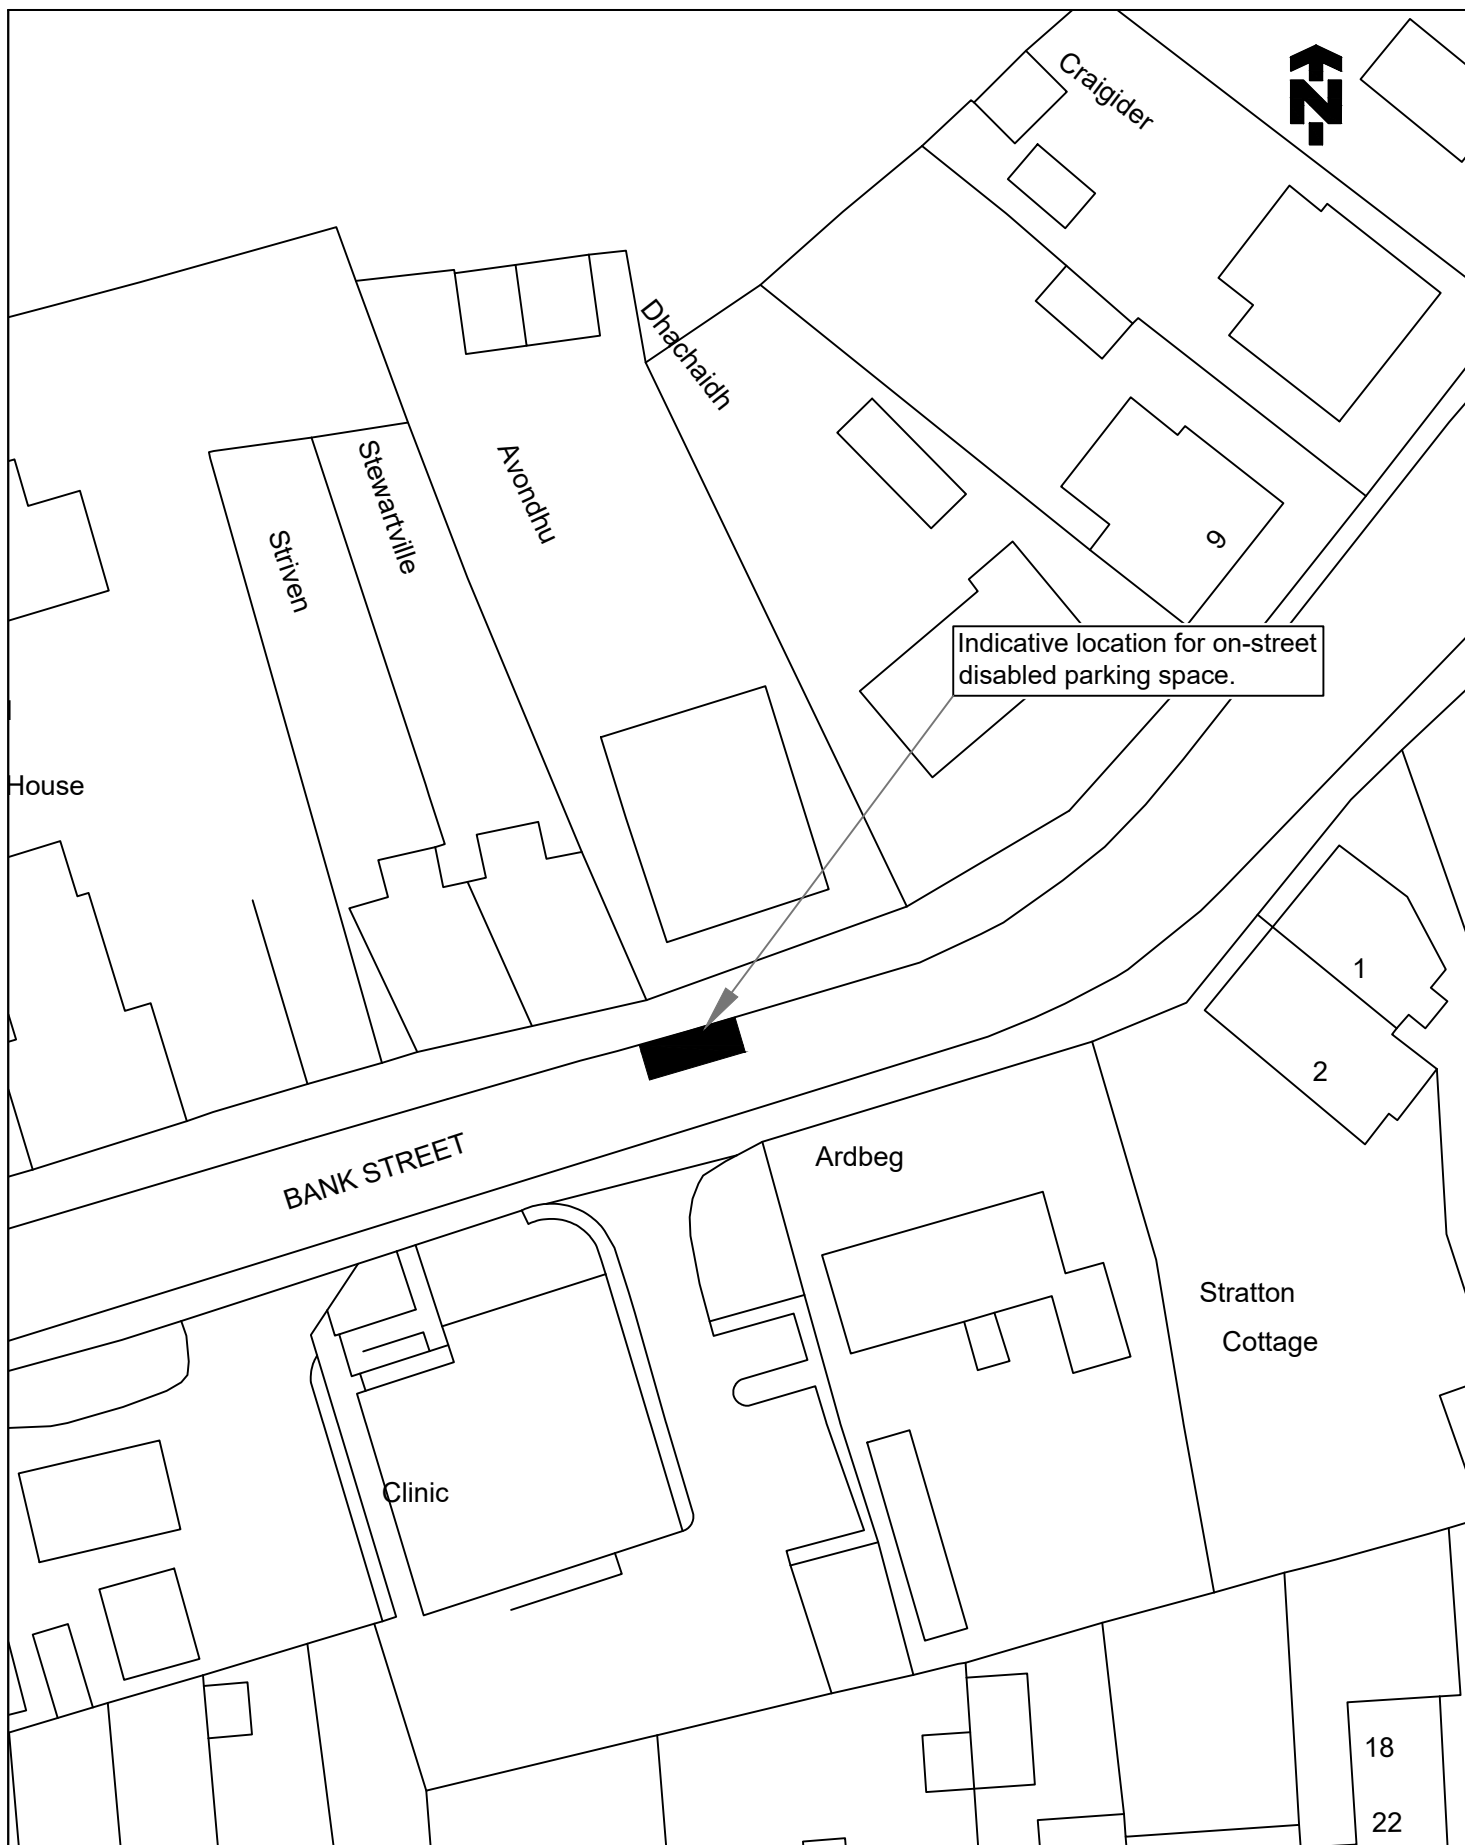

© Crown copyright and database rights 2022
 Ordnance Survey 100023384. You are
 permitted to use this data solely to enable
 you to respond to, or interact with, the
 organisation that provided you with the data.
 You are not permitted to copy, sub-licence,
 distribute or sell any of this data to third
 parties in any form.

TITLE OF ORDER

THE FALKIRK COUNCIL (ON-STREET PARKING SPACE FOR
 DISABLED PERSONS) (VARIOUS STREETS NO 8) ORDER 2022

LOCATION

BANK STREET, SLAMANNAN



Falkirk Council

Place Services
 Engineering Design
 Abbotsford House, David's Loan
 Falkirk FK2 7YZ
 Tel: 01324 504950 Fax: 01324 504850
 Director: Malcolm Bennie

SCALE

1:500@A4

DRAWN

GJ

DATE

13/10/22

CHECKED

DG

DATE

13/10/22

APPROVED

CR

DATE


13/10/22



Certificate No. 128 38865

DRAWING NO.

TRO/DB/22/078/001

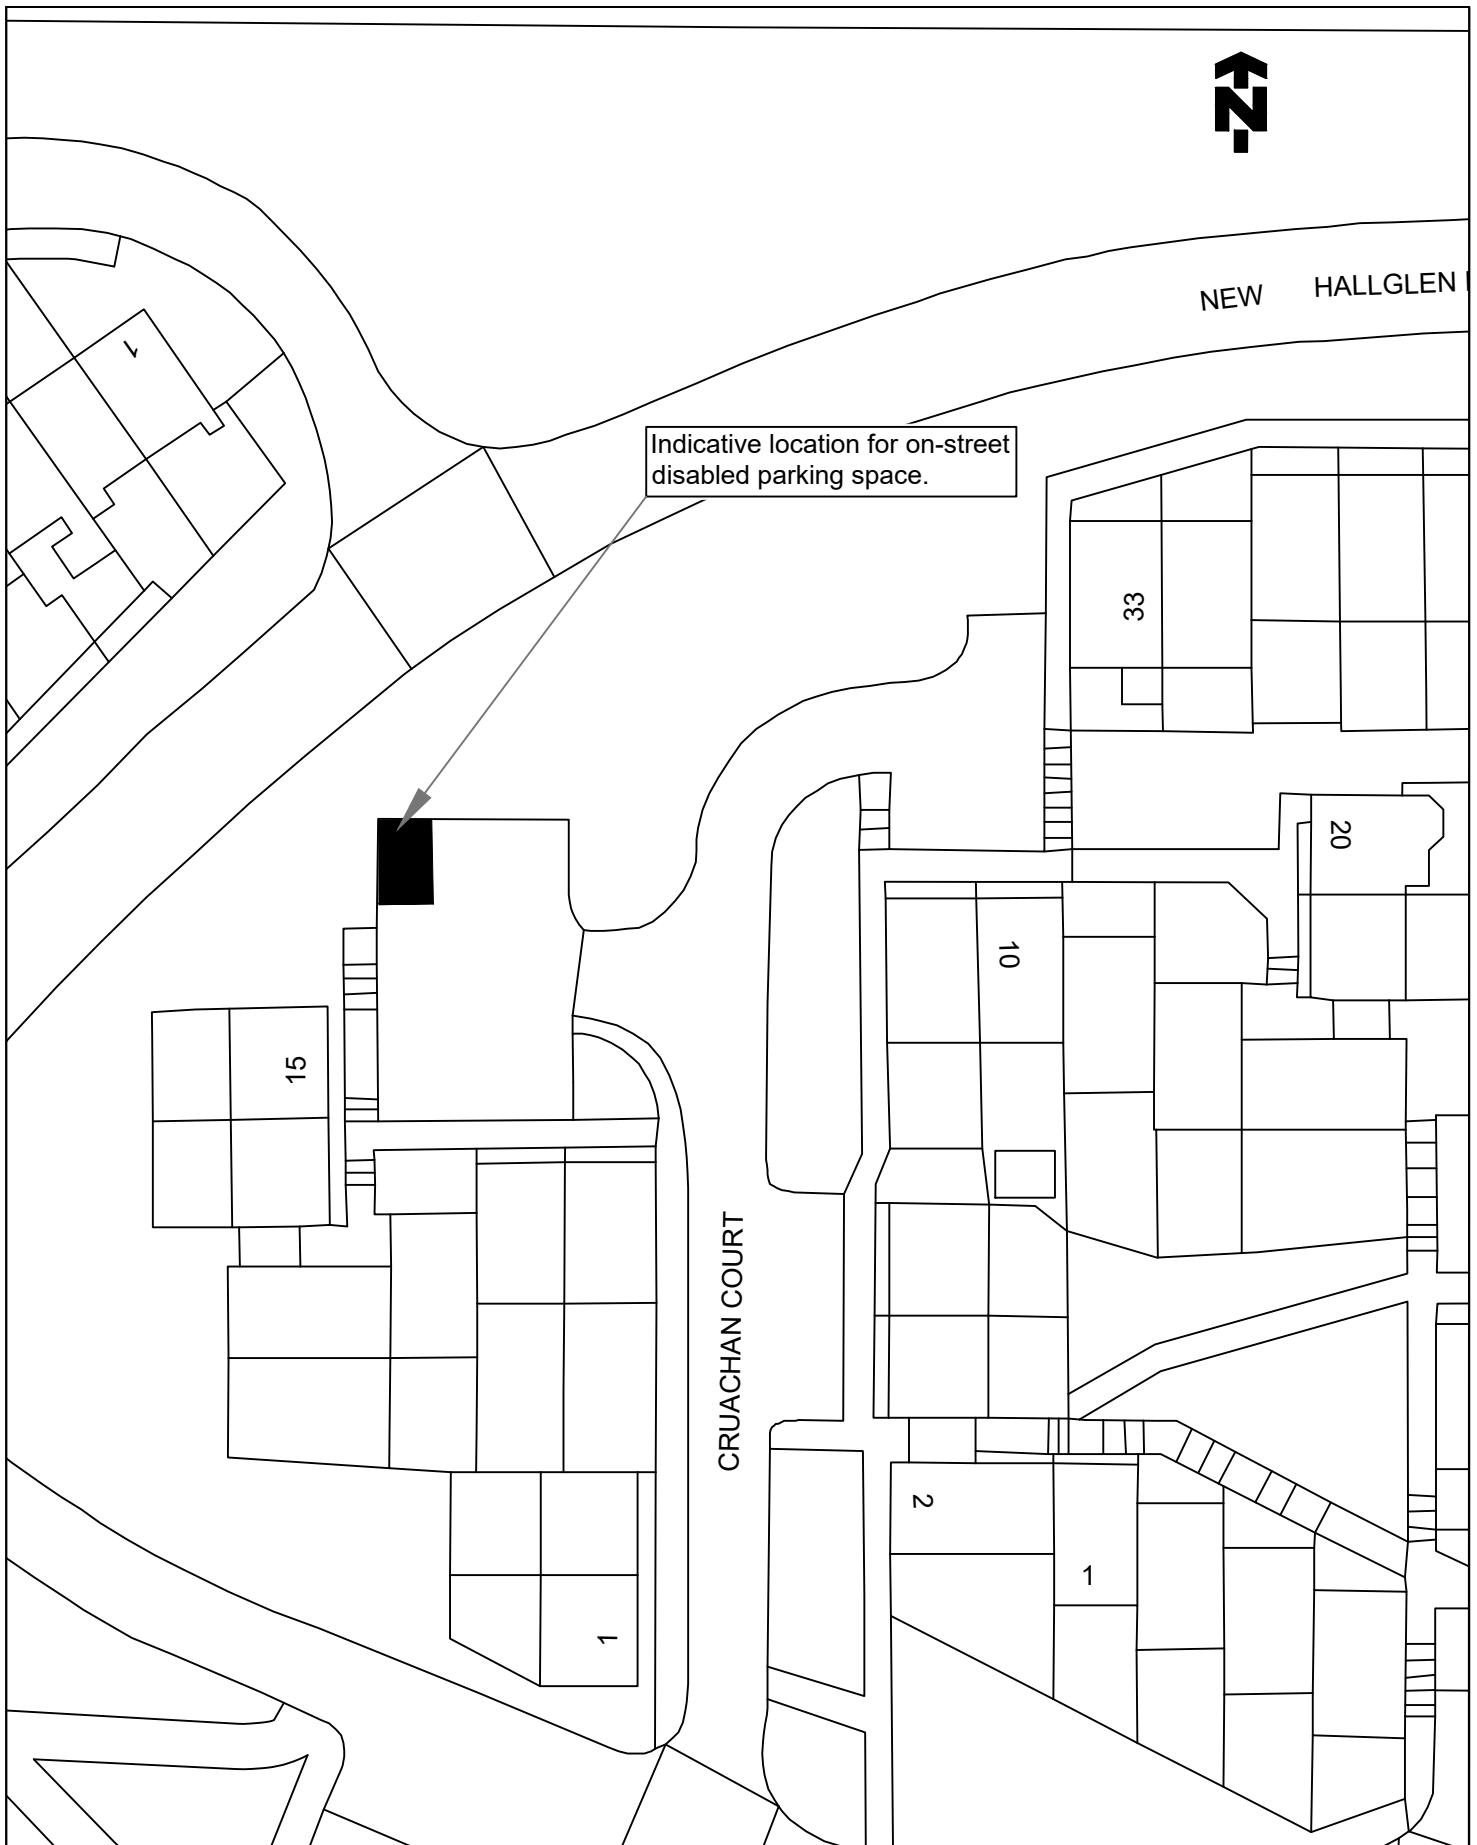

© Crown copyright and database rights 2021
Ordnance Survey 100023384. You are
permitted to use this data solely to enable
you to respond to, or interact with, the
organisation that provided you with the data.
You are not permitted to copy, sub-licence,
distribute or sell any of this data to third
parties in any form.

TITLE OF ORDER

THE FALKIRK COUNCIL (ON-STREET PARKING SPACE FOR
DISABLED PERSONS) (VARIOUS STREETS NO 5) ORDER 2022

LOCATION

CRUACHAN COURT, HALLGLEN



Falkirk Council
Development Services (Roads)
Engineering Design
Abbotsford House, David's Loan
Falkirk FK2 7YZ
Tel: 01324 504950 Fax: 01324 504850
Acting Director: Douglas Duff

SCALE
1:500@A4

DRAWN

GJ

DATE

10/03/22

CHECKED

DG

DATE

10/03/22

APPROVED

RS

DATE

10/03/22



DRAWING NO.

TRO/DB/22/016/001

PRESS NOTICE

FALKIRK COUNCIL

THE FALKIRK COUNCIL (ON-STREET PARKING SPACE FOR DISABLED PERSONS) (VARIOUS STREETS NO 8) ORDER 20__

The Council proposes to make the above named Order under the Road Traffic Regulation Act 1984.

1. Full details may be inspected online at <http://www.tellmescotland.gov.uk/> or from Abbotsford House, Davids Loan, Falkirk by contacting adteam3.ds@falkirk.gov.uk
2. Objectors must state their grounds for objection in writing, to be received by 16/02/23 to: Head of Design, Roads and Transport, Abbotsford House, David's Loan, Falkirk, FK2 7YZ. Alternatively, objectors can e-mail objections to adteam3.ds@falkirk.gov.uk.
3. The general effect of the Order will be to introduce the type of restriction at the associated location listed below:

Locations	Types
Slamannan Road, Limerigg TRO/DB/22/081	Disabled Persons Parking Space
Park Terrace, Brightons TRO/DB/22/075	Disabled Persons Parking Space
Loanhead Avenue, Dennyloanhead TRO/DB/22/082	Disabled Persons Parking Space
Hillhead Avenue, Banknock TRO/DB/22/084	Disabled Persons Parking Space
Kersiebank Avenue, Grangemouth TRO/DB/22/085	Disabled Persons Parking Space
Bank Street, Slamannan TRO/DB/22/078	Disabled Persons Parking Space
Avonbank Avenue, Grangemouth TRO/DB/22/086	Disabled Persons Parking Space
Ewart Grove, Bo'ness TRO/DB/22/089	Disabled Persons Parking Space
Lamond View, Stenhousemuir TRO/DB/22/090	Disabled Persons Parking Space
Johnston Avenue, Stenhousemuir TRO/DB/22/091	Disabled Persons Parking Space
Inchkeith Place, Hallglen TRO/DB/22/083	Disabled Persons Parking Space

Hamilton Street, Camelon TRO/DB/22/093	Disabled Persons Parking Space
Glenview Avenue, Banknock TRO/DB/22/094	Disabled Persons Parking Space
Deanfield Road, Bo'ness TRO/DB/22/087	Disabled Persons Parking Space
Godfrey Avenue, Denny TRO/DB/22/095	Disabled Persons Parking Space
Ash Grove, Stenhousemuir TRO/DB/22/097	Disabled Persons Parking Space
Kilbrennan Drive, Tamfourhill TRO/DB/22/098	Disabled Persons Parking Space
Bomains Road, Bo'ness TRO/DB/22/100	Disabled Persons Parking Space
Braes View, Denny TRO/DB/22/101	Disabled Persons Parking Space
Strachan Street, Falkirk TRO/DB/22/102	Disabled Persons Parking Space
Glencairn Street, Camelon TRO/DB/22/103	Disabled Persons Parking Space
Abbotsford Street, Falkirk TRO/DB/22/105	Disabled Persons Parking Space
Wallace Crescent, Brightons TRO/DB/22/104	Disabled Persons Parking Space
South Marshall Street, Grangemouth TRO/DB/22/106	Disabled Persons Parking Space
Carronbank Crescent, Denny TRO/DB/22/109	Disabled Persons Parking Space
Cruachan Court, Hallglen TRO/DB/22/016	Disabled Persons Parking Space

Head of Environment and Operations

Falkirk Council
Abbotsford House
Davids Loan
FALKIRK
FK2 7YZ