

FALKIRK COUNCIL

THE FALKIRK COUNCIL (ON-STREET PARKING SPACE FOR DISABLED PERSONS) (VARIOUS STREETS NO 9) ORDER 2024

Falkirk Council in exercise of their powers under the Road Traffic Regulation Act 1984, as amended (hereinafter referred to as “the 1984 Act”), the Disabled Persons’ Parking Places (Scotland) Act 2009 and of all other enabling powers, and after consultation with the Chief Officer of Police in accordance with Part III of Schedule 9 of the 1984 Act, hereby make the following Order:-

1. This Order may be cited as “The Falkirk Council (On-Street Parking Space for Disabled Persons) (Various Streets No 9) Order 2023” and shall come into operation on the 7 day of March, Two Thousand and Twenty Four.
2. The Interpretation Act 1978 shall apply for the interpretation of this Order as it applies for the interpretation of an Act of Parliament.
3. The effect of this Order will be to designate the section of road described in the Schedule hereto as a parking space for disabled persons’ vehicles.
4. In this Order “disabled person’s vehicle” means a vehicle lawfully displaying, in the relevant position, a disabled person’s badge issued by a local authority in exercise of its powers under S21(1) of the Chronically Sick and Disabled Persons Act 1970.
5. Any person duly authorized by the Council may suspend the use of a parking space designated in this Order or any part thereof whenever he considers such suspension reasonably necessary:-
 - (a) for the purpose of facilitating the movement of traffic or promoting its safety;
 - (b) for the purpose of any building operation, demolition or excavation in or adjacent to the parking place or the maintenance, improvement or reconstruction of the parking place or the laying, erection, alteration, removal or repair in or adjacent to the parking place of any sewer or of any main, pipe or apparatus for the supply of gas, water or electricity or any telecommunication apparatus as defined in sub-paragraph 1(1) of Schedule 2 to the Telecommunications Act 1984, traffic sign, road marking or parking ticket machine;
 - (c) on any occasion on which it is likely by reason of some special attraction or procession that any street will be thronged or obstructed;
 - (d) for any other purpose which the Council may from time to time see fit and which has received their prior approval.
6. Any person suspending the use of a parking place designated in this Order or any part thereof in accordance with the provisions of Article 5 shall thereupon place or cause to be placed in or adjacent to any part of that parking place the use of which is suspended a traffic sign indicating that waiting by vehicles is prohibited.
7. No person shall cause or permit a vehicle to be left in any part of a parking place designated in this Order during such period as there is in or adjacent to that part of the parking place a traffic sign placed in pursuance of Article 6. Provided that nothing in this paragraph shall render it unlawful to cause or permit any vehicle being used for fire brigade, ambulance or police emergency purposes to be left or any other vehicle to be so left if that vehicle is left with the permission of the person suspending the use of the parking place or the part thereof in pursuance of Article 5 or of a police constable in uniform or of a traffic warden.

8. (a) Every vehicle left in a parking place designated in this Order shall stand wholly within the limits of that parking place.
- (b) if the length or width of a parking place designated in this Order precludes compliance with the provisions of paragraph (a) hereof, such a vehicle shall stand in such a manner that the distance between the said kerb or edge of carriageway and the nearest wheels of the vehicle is not more than 0.3 metres.

Dated this 18 day of January, 2024

Head of Environment and Operations

Place Services,
Suite 1B, The Stadium
4 Stadium Way
Falkirk
FK2 9EE

SCHEDULE

Tummel Place, Grangemouth
TRO/DB/23/001

On the south side of Tummel Place to the east end of the parking layby from the projected east building line of 58 Tummel Place in a westerly direction for a distance of 3.6 metres or thereby.

Balfour Street, Bonnybridge
TRO/DB/23/003

On the south side of Balfour Street from a point 2 metres west of the projected west building line of 10 Balfour Street in an easterly direction for a distance of 6.6 metres or thereby.

Hillary Road, Stenhousemuir
TRO/DB/23/006

On the south side of Hillary Road from the projected west boundary line of 11 Cedar Grove in an easterly direction for a distance of 6.6 metres or thereby.

Hawthorn Street, Grangemouth
TRO/DB/22/107

On the south side of Hawthorn Street from the projected west building line of 5 Hawthorn Street in an easterly direction for a distance of 6.6 metres or thereby.

Garry Place, Hallglen
TRO/DB/23/005

On the north side of Garry Place to the east end of the layby from a point 1 metre west of the projected west building line of 76 Garry Place in a westerly direction for a distance of 6.6 metres.

Avonbank Avenue, Grangemouth
TRO/DB/23/009

On the east side of Avonbank Avenue from a point 3 metres north of the projected south building line of block 25 – 35 Avonbank Avenue in a northerly direction for a distance of 6.6 metres or thereby.

Mingle Place, Bo'ness
TRO/DB/23/010

On the north side of Mingle Place from the projected west building line of 15 Mingle Place in an easterly direction for a distance of 6.6 metres or thereby.

Willowbrae, Brightons
TRO/DB/23/014

On the south side of Willowbrae from a point 1 metre west of the projected building line of 18 Willowbrae in a northerly direction for a distance of 3.6 metres or thereby.

Thornbridge Gardens, Falkirk
TRO/DB/23/007

On the east side of Thornbridge Gardens from the projected north building line of 36 Thornbridge Gardens in a southerly direction for a distance of 6.6 metres or thereby.

Crownest Loan, Stenhousemuir
TRO/DB/23/015

On the east side of Crownest Loan from the projected south boundary line of 21 Crownest Loan in a northerly direction for a distance of 6.6 metres or thereby.

Mamre Drive, California
TRO/DB/23/016

On the north side of Mamre Drive from the projected east boundary line of 49 Mamre Drive in a westerly direction for a distance of 6.6 metres or thereby.

Tummel Place, Grangemouth
TRO/DB/23/017

On the south side of Tummel Place in the layby from the projected west boundary line of 63 Tummel Place in an easterly direction for a distance of 6.6 metres or thereby.

Torridon Avenue, Langlees
TRO/DB/23/020

On the south side of Torridon Avenue from a point 1 metre east of the projected east boundary line of 11 Torridon Avenue in a westerly direction for a distance of 6.6 metres or thereby.

Wilson Avenue, Camelon
TRO/DB/23/021

On the west side of Wilson Avenue from the projected south boundary line of 20 Wilson Avenue in a northerly direction for a distance of 6.6 metres or thereby.

Laurel Square, Banknock
TRO/DB/23/022

On the east side of Laurel Square to the south east end of the parking layby from a point 4 metres south of the projected north boundary line of 7 Laurel Square in a northerly direction for a distance of 3.6 metres or thereby.

Cruachan Court, Hallglen
TRO/DB/23/023

On the southwest side of the parking court of Cruachan Court from the projected west building line of 8 Cruachan Court in an easterly direction for a distance of 3.6 metres or thereby.

Affric Drive, Langlees
TRO/DB/22/096

On the north side of Affric Drive from the projected east boundary line of 27 Affric Drive in a westerly direction for a distance of 6.6 metres or thereby.

Old Bellsdyke Road, Larbert
TRO/DB/23/024

On the south side of Old Bellsdyke Road from the projected west building line of 4 Old Bellsdyke Road in an easterly direction for a distance of 6.6 metres or thereby.

Hillcrest, Bo'ness
TRO/DB/23/025

On the south side of Hillcrest from the projected east boundary line of 32 Hillcrest in a westerly direction for a distance of 6.6 metres or thereby.

Midthorn Crescent, Falkirk
TRO/DB/23/026

On the north side of Midthorn Crescent from the projected west boundary line of 8 Midthorn Crescent in an easterly direction for a distance of 6.6 metres or thereby.

Steps Street, Stenhousemuir
TRO/DB/23/027

On the west side of Steps Street from the projected north building line of 14 Steps Street in a southerly direction for a distance of 6.6 metres or thereby.

Steps Street, Stenhousemuir
TRO/DB/23/029

On the east side of Steps Street from the projected north building line of 21 Steps Street in a southerly direction for a distance of 6.6 metres or thereby.

Redbrae Avenue, Bo'ness
TRO/DB/23/002

On the south side of Redbrae Avenue from the projected east building line of 59 Redbrae Avenue in a westerly direction for a distance of 3.6 metres or thereby.

Kinneil Road, Bo'ness
TRO/DB/23/031

On the north side of Kinneil Road from a point 11 metres east of the projected west building line of 24B Kinneil Road in an easterly direction for a distance of 6.6 metres or thereby.

FALKIRK COUNCIL


THE FALKIRK COUNCIL (ON-STREET PARKING SPACE FOR DISABLED PERSONS) (VARIOUS STREETS NO 9) ORDER 2024

Statement of Reasons for Making the Order

The parking spaces are required for the use of persons who hold a current disabled person's badge and who meet the requirements contained in the Disabled Persons' Parking Places (Scotland) Act 2009.

Head of Environment & Operations

Place Services,
Suite 1B, The Stadium
4 Stadium Way
Falkirk
FK2 9EE

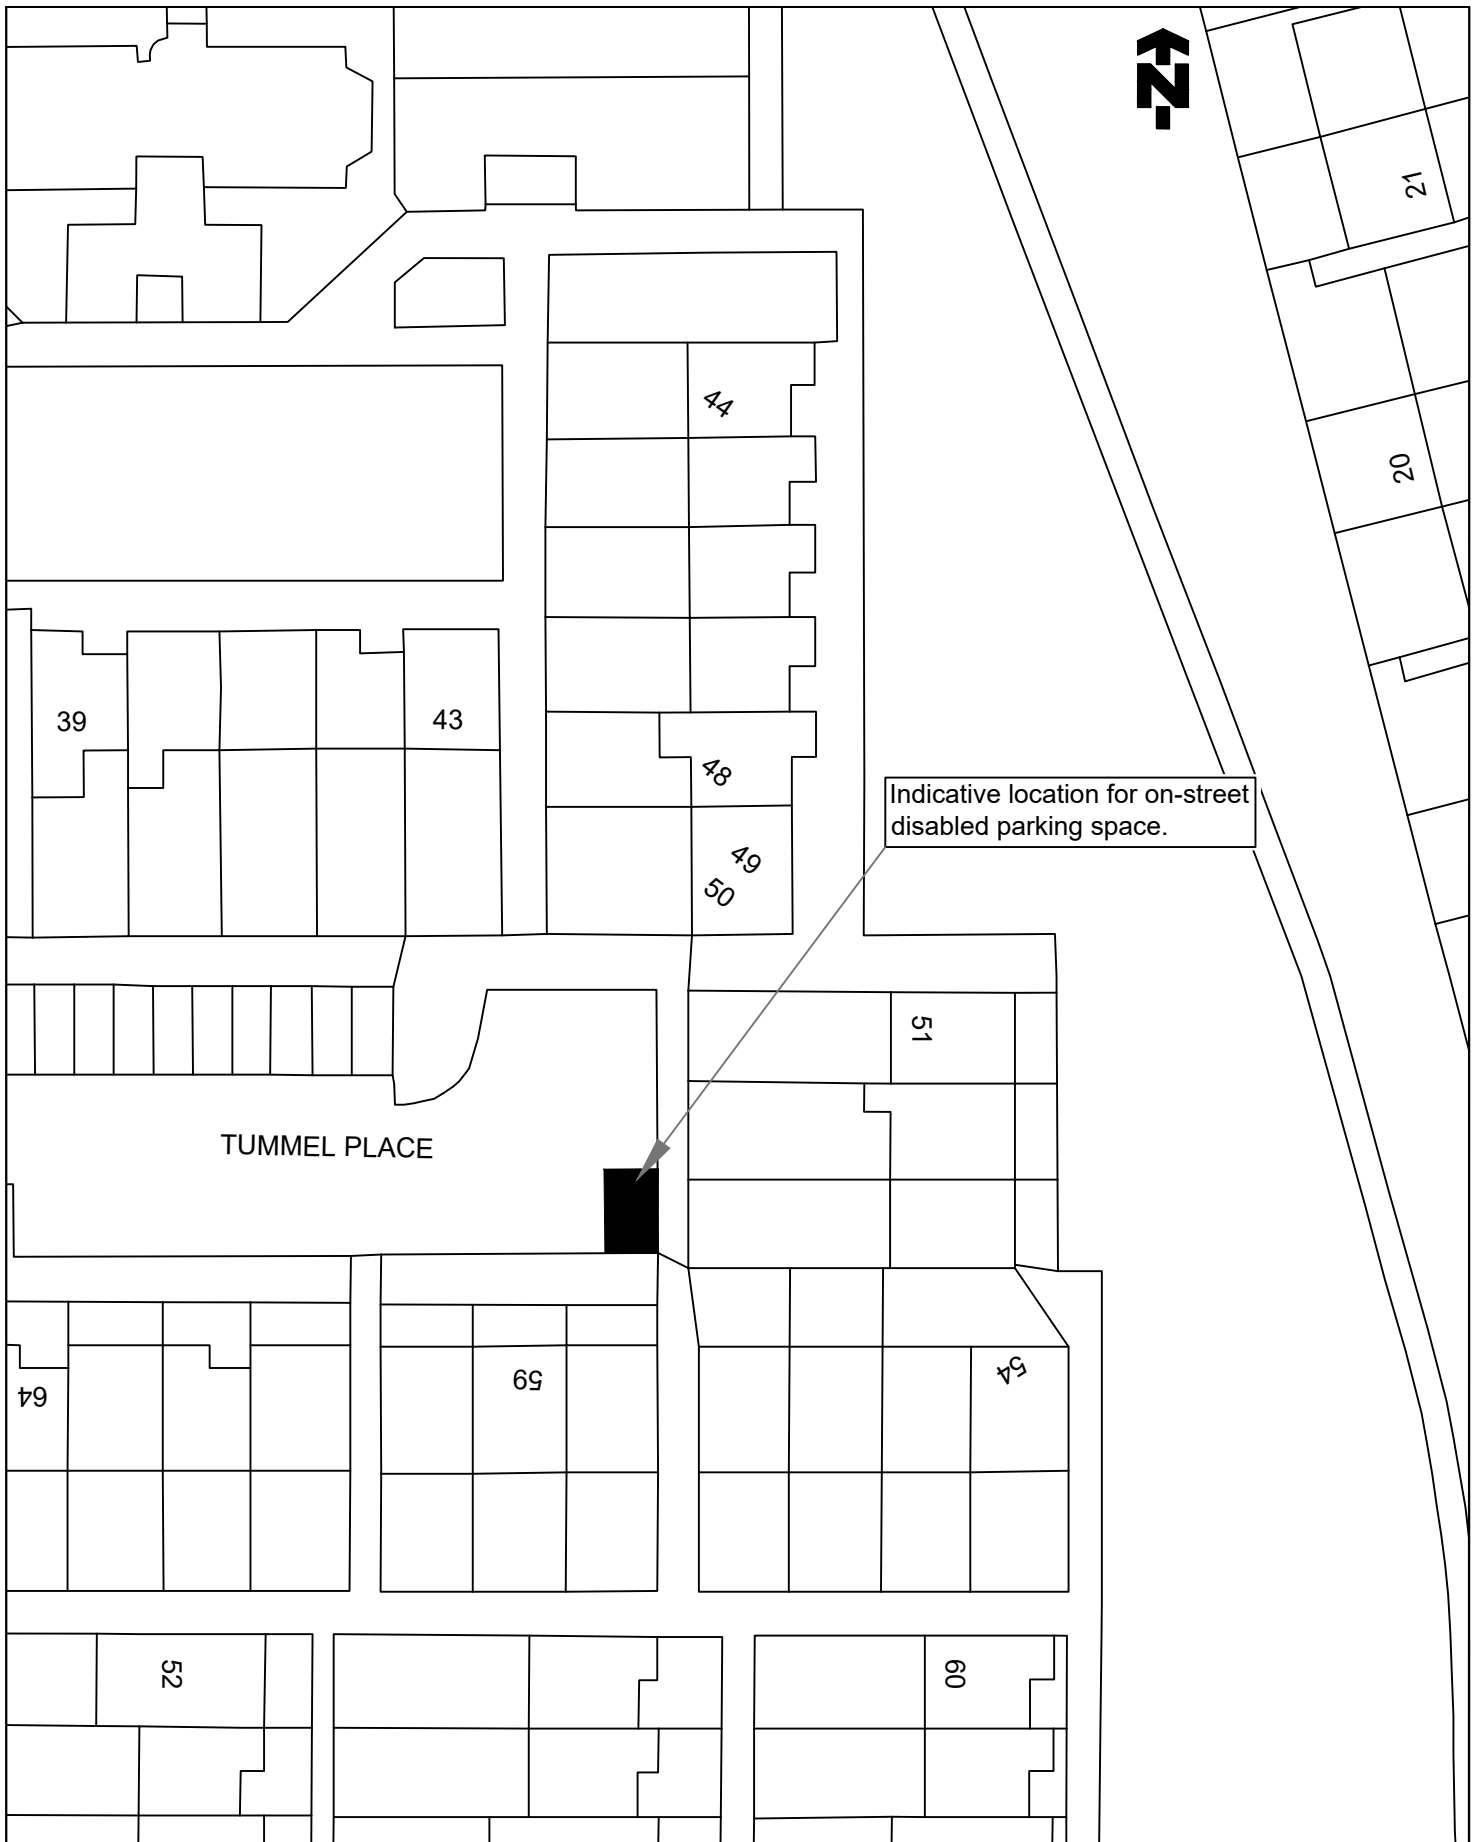

Indicative location for on-street disabled parking space.

TUMMEL PLACE

© Crown copyright and database rights 2022 Ordnance Survey 100023384. You are permitted to use this data solely to enable you to respond to, or interact with, the organisation that provided you with the data. You are not permitted to copy, sub-licence, distribute or sell any of this data to third parties in any form.

TITLE OF ORDER

THE FALKIRK COUNCIL (ON-STREET PARKING SPACE FOR DISABLED PERSONS) (VARIOUS STREETS NO 9) ORDER 2022

LOCATION

TUMMEL PLACE, GRANGEMOUTH



Falkirk Council

Place Services
Engineering Design
Abbotsford House, David's Loan
Falkirk FK2 7YZ
Tel: 01324 504950 Fax: 01324 504850
Director: Malcolm Bennie

SCALE

1:500@A4

DRAWN

GJ

DATE

16/01/22

CHECKED

DG

DATE

16/01/22

APPROVED

CR

DATE

16/01/22

DRAWING NO.

TRO/DB/23/001/001



Certificate No. 18 30865



Indicative location for on-street disabled parking space.

BALFOUR STREET

9

11

2

©Crown copyright and database rights 2022 Ordnance Survey 100023384. You are permitted to use this data solely to enable you to respond to, or interact with, the organisation that provided you with the data. You are not permitted to copy, sub-licence, distribute or sell any of this data to third parties in any form.

TITLE OF ORDER

THE FALKIRK COUNCIL (ON-STREET PARKING SPACE FOR DISABLED PERSONS) (VARIOUS STREETS NO 9) ORDER 2022

LOCATION

BALFOUR STREET, BONNYBRIDGE



Falkirk Council

Place Services
Engineering Design
Abbotsford House, David's Loan
Falkirk FK2 7YZ
Tel: 01324 504950 Fax: 01324 504850
Director: Malcolm Bennie

SCALE

1:500@A4

DRAWN

GJ

CHECKED

DG

APPROVED

CR

DATE

16/01/22

DATE

16/01/22


DATE

16/01/22

DRAWING NO.

TRO/DB/23/003/001



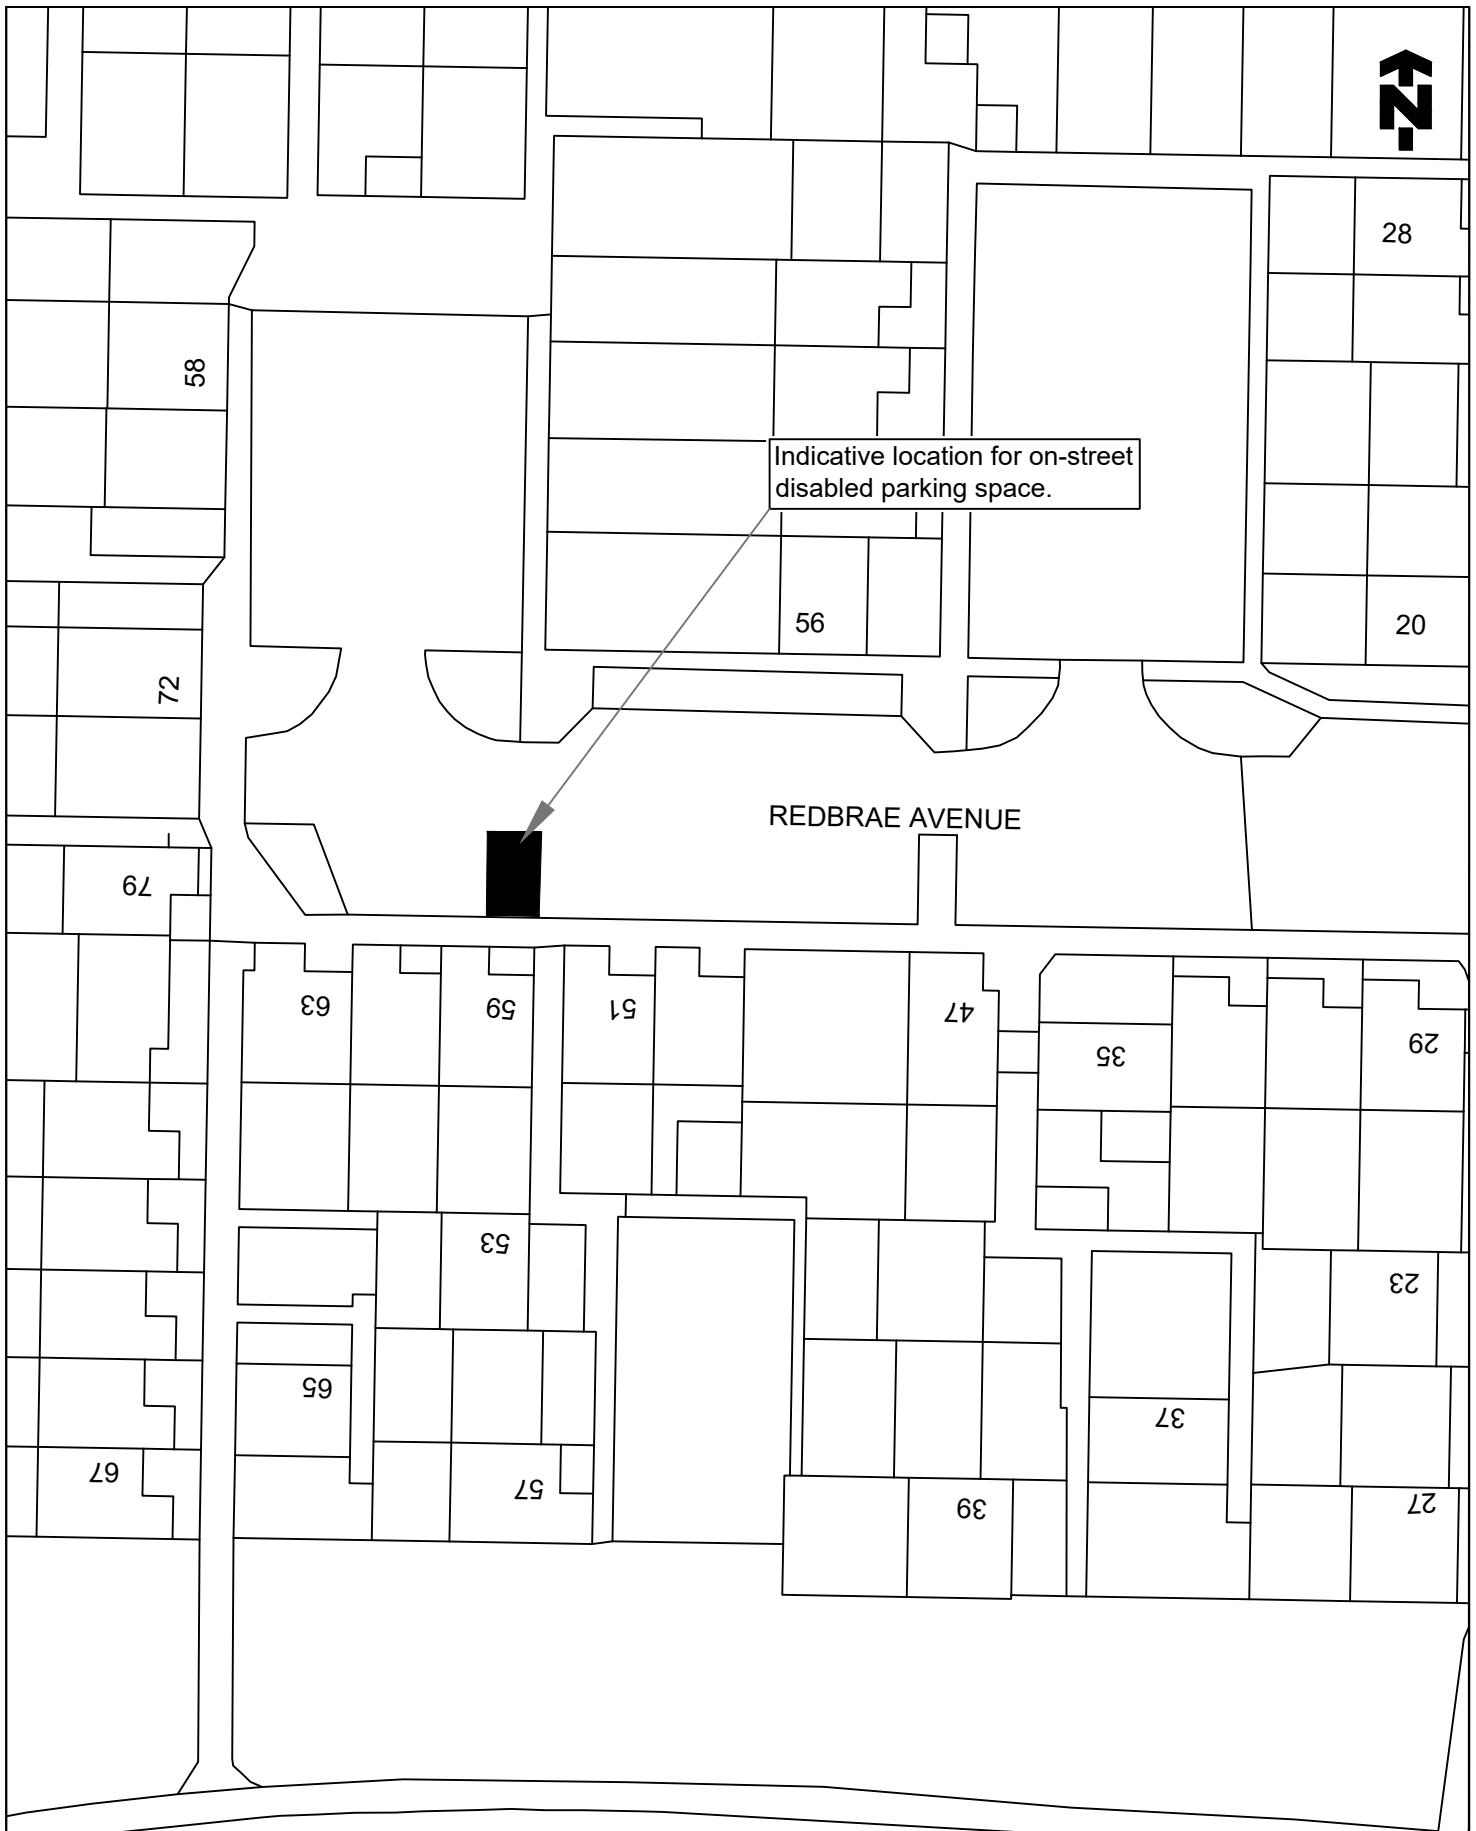

© Crown copyright and database rights 2022
 Ordnance Survey 100023384. You are permitted to use this data solely to enable you to respond to, or interact with, the organisation that provided you with the data. You are not permitted to copy, sub-licence, distribute or sell any of this data to third parties in any form.

TITLE OF ORDER

THE FALKIRK COUNCIL (ON-STREET PARKING SPACE FOR DISABLED PERSONS) (VARIOUS STREETS NO 9) ORDER 2022

LOCATION

REDBRAE AVENUE, BO'NESS



Falkirk Council
 Place Services
 Engineering Design
 Abbotsford House, David's Loan
 Falkirk FK2 7YZ
 Tel: 01324 504950 Fax: 01324 504850
 Director: Malcolm Bennie

SCALE
 1:500@A4


DRAWN
 GJ
 DATE
 16/01/22

CHECKED
 DG
 DATE
 16/01/22

APPROVED
 CR
 DATE
 16/01/22



DRAWING NO.
TRO/DB/23/002/001

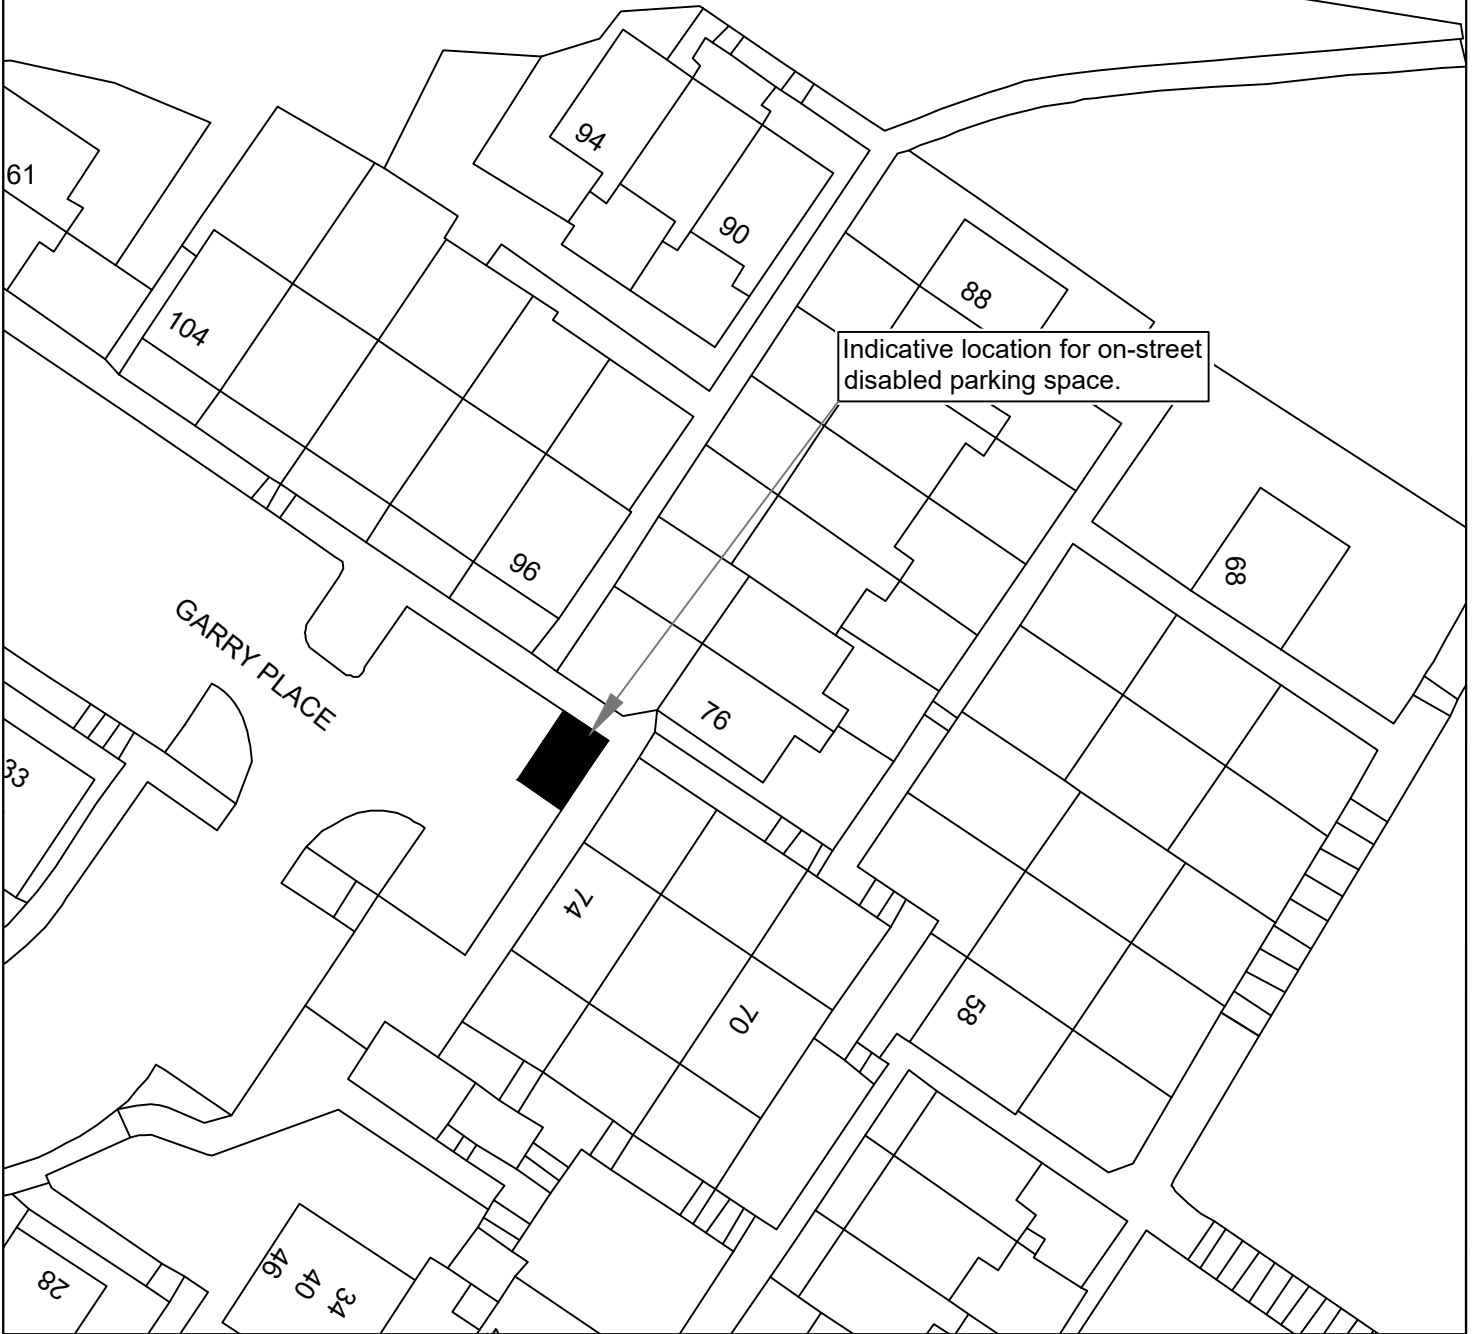

© Crown copyright and database rights 2022 Ordnance Survey 100023384. You are permitted to use this data solely to enable you to respond to, or interact with, the organisation that provided you with the data. You are not permitted to copy, sub-licence, distribute or sell any of this data to third parties in any form.

TITLE OF ORDER

THE FALKIRK COUNCIL (ON-STREET PARKING SPACE FOR DISABLED PERSONS) (VARIOUS STREETS NO 9) ORDER 2023

LOCATION

GARRY PLACE, HALLGLEN



Falkirk Council

Place Services
Engineering Design
Abbotsford House, David's Loan
Falkirk FK2 7YZ
Tel: 01324 504950 Fax: 01324 504850
Director: Malcolm Bennie

SCALE
1:500@A4

DRAWN
GJ
DATE
25/01/23


CHECKED
DG
DATE
25/01/23

APPROVED
CR
DATE
25/01/23



DRAWING NO.

TRO/DB/23/005/001

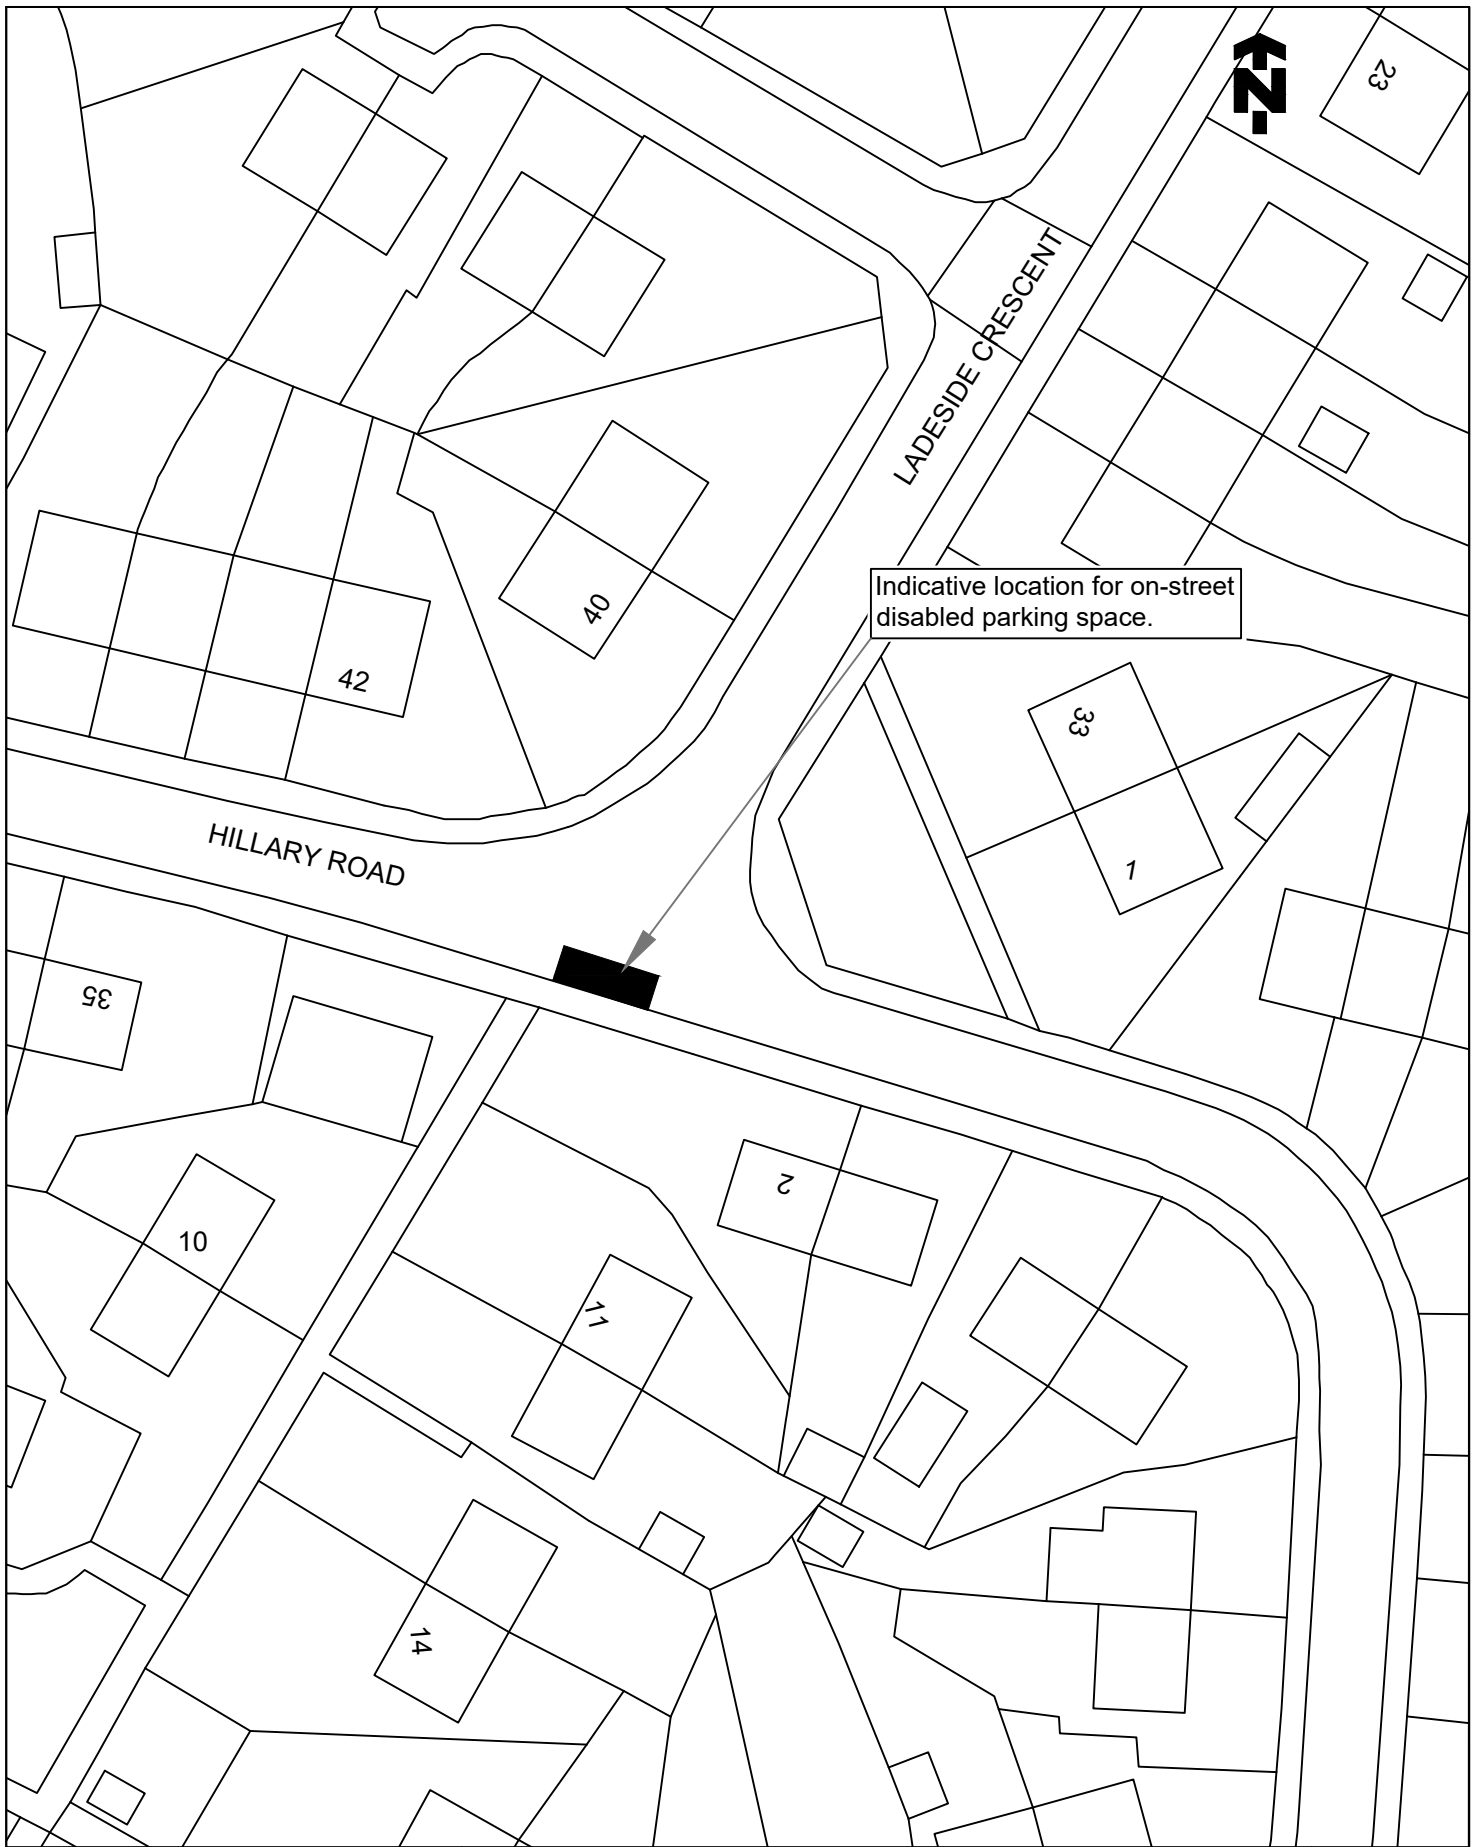

©Crown copyright and database rights 2022 Ordnance Survey 100023384. You are permitted to use this data solely to enable you to respond to, or interact with, the organisation that provided you with the data. You are not permitted to copy, sub-licence, distribute or sell any of this data to third parties in any form.

TITLE OF ORDER

THE FALKIRK COUNCIL (ON-STREET PARKING SPACE FOR DISABLED PERSONS) (VARIOUS STREETS NO 9) ORDER 2023

LOCATION

HILLARY ROAD, STENHOUSEMUIR



Falkirk Council

Place Services
Engineering Design
Abbotsford House, David's Loan
Falkirk FK2 7YZ
Tel: 01324 504950 Fax: 01324 504850
Director: Malcolm Bennie

SCALE
1:500@A4

DRAWN
GJ
DATE
27/01/23

CHECKED
DG
DATE
27/01/23

APPROVED
CR
DATE
27/01/23



DRAWING NO.

TRO/DB/23/006/001



14.0m

Indicative location for on-street disabled parking space.

THORNBRIDGE GARDENS

104

31

106

36

34

30

26

©Crown copyright and database rights 2022 Ordnance Survey 100023384. You are permitted to use this data solely to enable you to respond to, or interact with, the organisation that provided you with the data. You are not permitted to copy, sub-licence, distribute or sell any of this data to third parties in any form.

TITLE OF ORDER

THE FALKIRK COUNCIL (ON-STREET PARKING SPACE FOR DISABLED PERSONS) (VARIOUS STREETS NO 9) ORDER 2023

LOCATION

THORNBRIDGE GARDENS, FALKIRK



Falkirk Council

Place Services
Engineering Design
Abbotsford House, David's Loan
Falkirk FK2 7YZ
Tel: 01324 504950 Fax: 01324 504850
Director: Malcolm Bennie

SCALE

1:500@A4

DRAWN

GJ

DATE

09/02/23

CHECKED

DG

DATE

09/02/23

APPROVED

CR

DATE

09/02/23


DRAWING NO.

TRO/DB/23/007/001

Engineering Design Unit



Certificate No. 18 30865

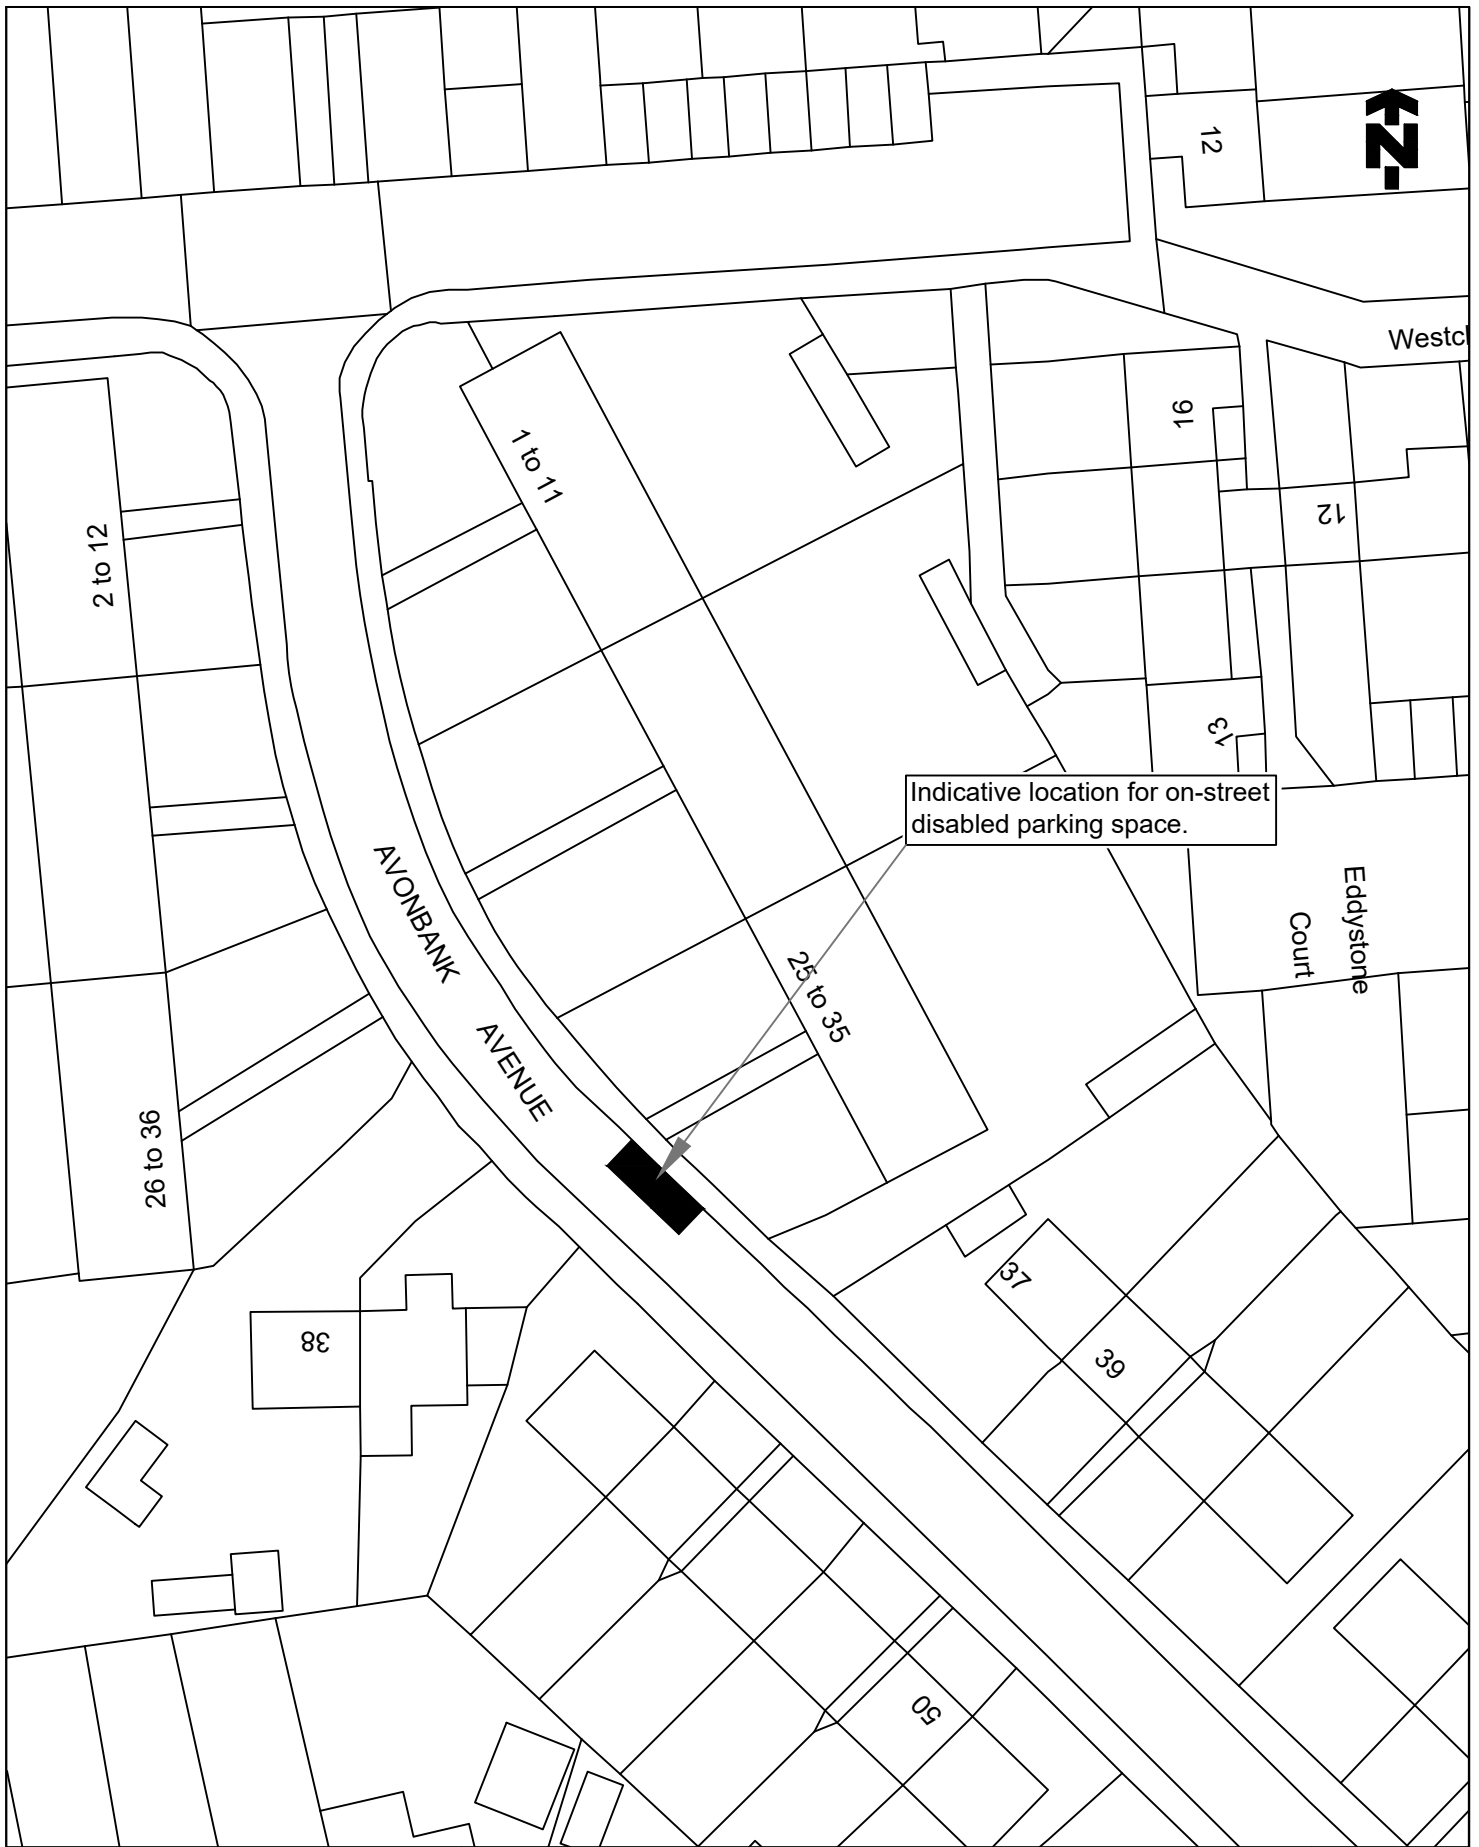

©Crown copyright and database rights 2022
 Ordnance Survey 100023384. You are
 permitted to use this data solely to enable
 you to respond to, or interact with, the
 organisation that provided you with the data.
 You are not permitted to copy, sub-licence,
 distribute or sell any of this data to third
 parties in any form.

TITLE OF ORDER

THE FALKIRK COUNCIL (ON-STREET PARKING SPACE FOR
 DISABLED PERSONS) (VARIOUS STREETS NO 9) ORDER 2023

LOCATION

AVONBANK AVENUE, GRANGEMOUTH



Falkirk Council

Place Services
 Engineering Design
 Abbotsford House, David's Loan
 Falkirk FK2 7YZ
 Tel: 01324 504950 Fax: 01324 504850
 Director: Malcolm Bennie

SCALE
 1:500@A4

DRAWN
 GJ
 DATE
 02/02/23


CHECKED
 DG
 DATE
 02/02/23

APPROVED
 CR
 DATE
 02/02/23



DRAWING NO.

TRO/DB/23/009/001

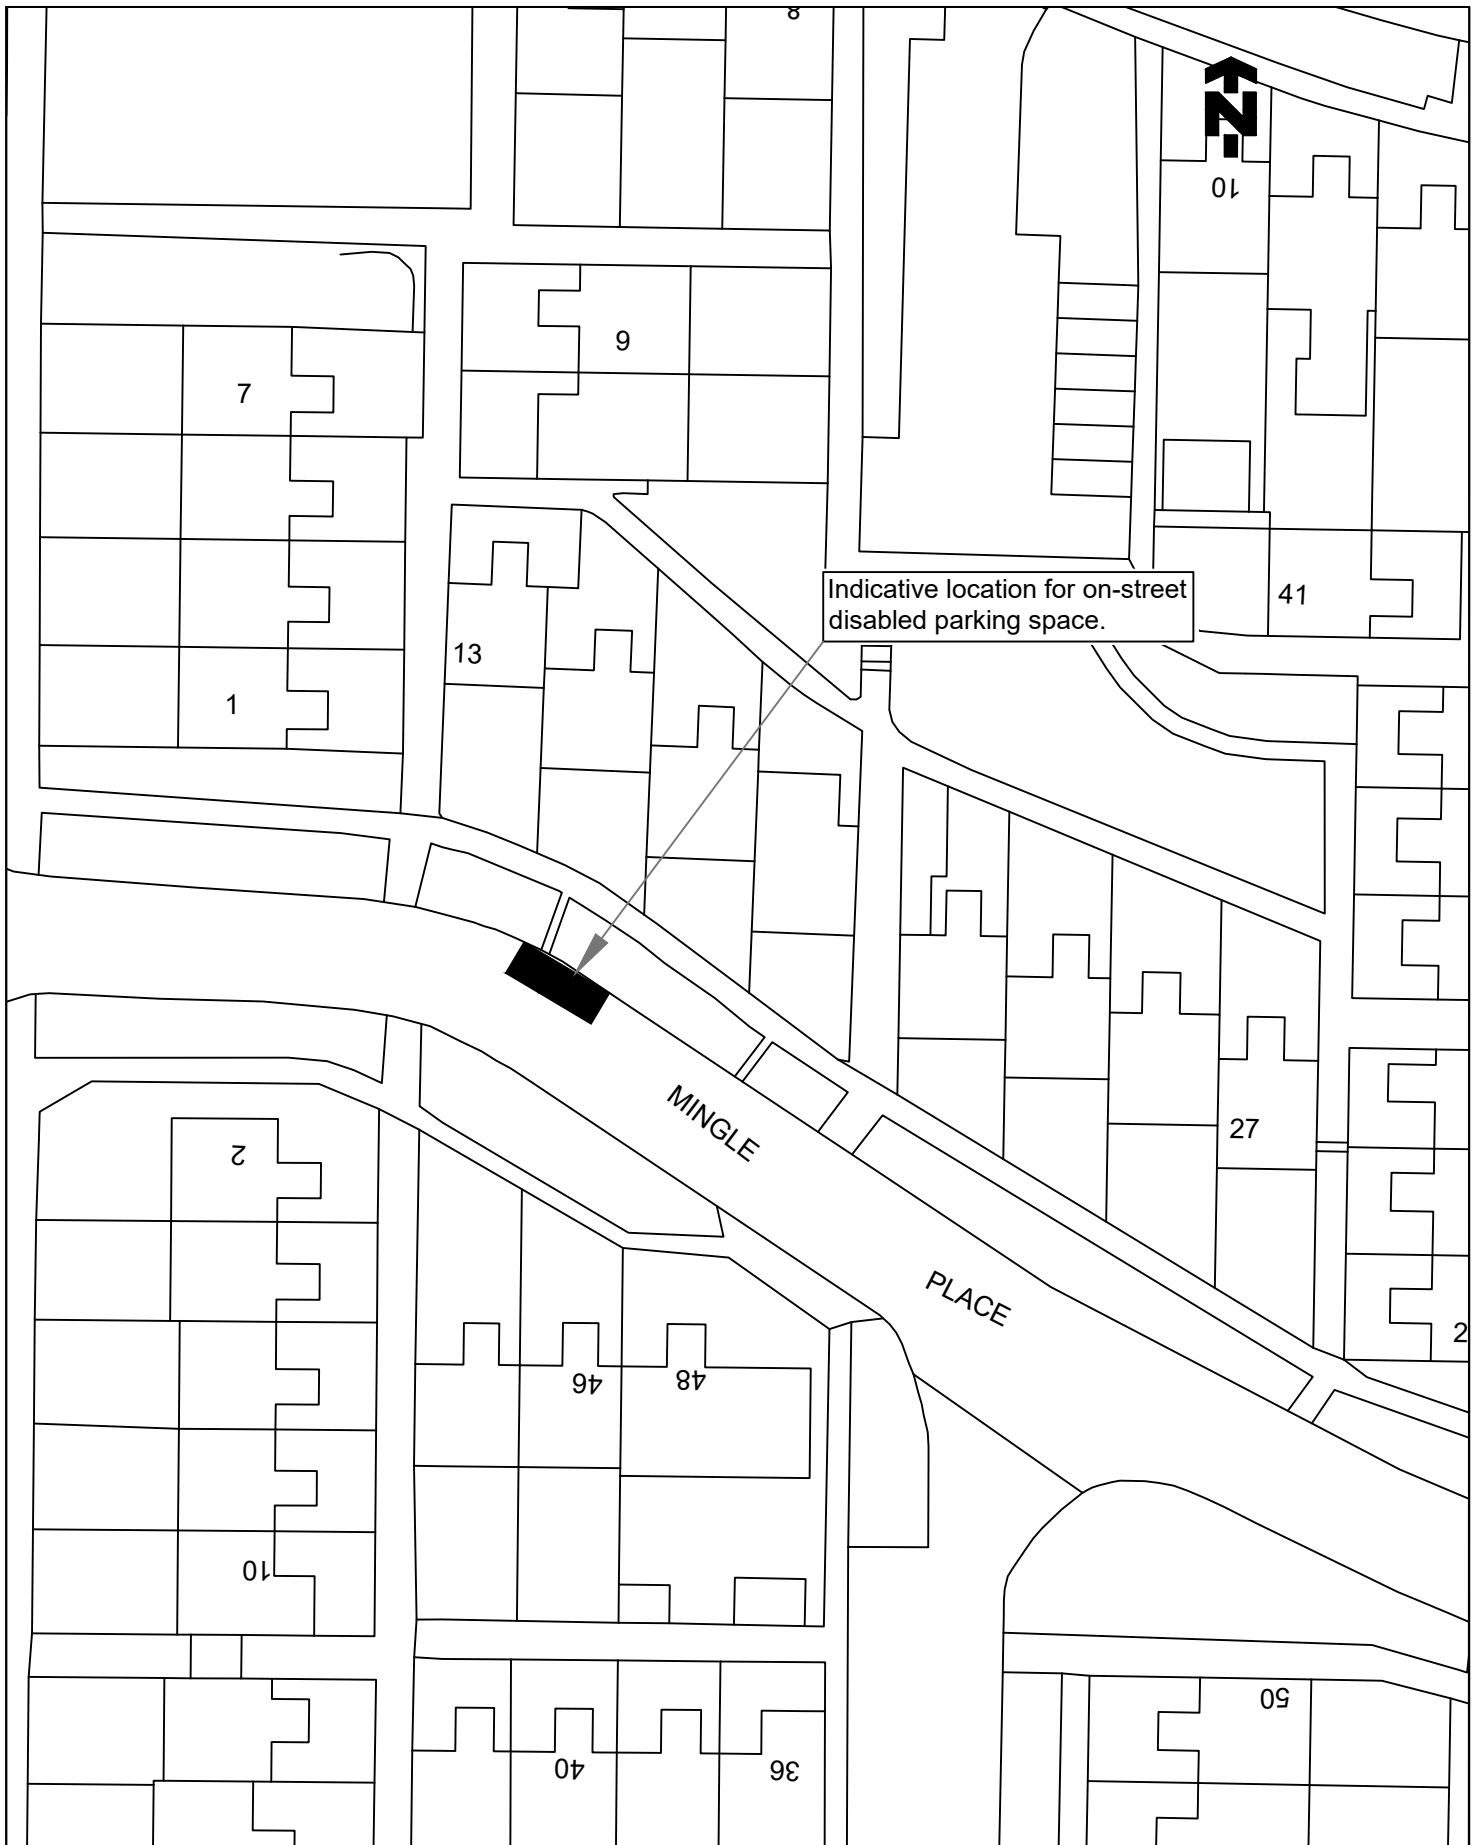

Indicative location for on-street disabled parking space.

©Crown copyright and database rights 2022 Ordnance Survey 100023384. You are permitted to use this data solely to enable you to respond to, or interact with, the organisation that provided you with the data. You are not permitted to copy, sub-licence, distribute or sell any of this data to third parties in any form.

TITLE OF ORDER

THE FALKIRK COUNCIL (ON-STREET PARKING SPACE FOR DISABLED PERSONS) (VARIOUS STREETS NO 9) ORDER 2023

LOCATION

MINGLE PLACE, BO'NESS



Falkirk Council

Place Services
Engineering Design
Abbotsford House, David's Loan
Falkirk FK2 7YZ
Tel: 01324 504950 Fax: 01324 504850
Director: Malcolm Bennie

SCALE

1:500@A4

DRAWN

GJ

DATE

03/02/23

CHECKED

DG

DATE

03/02/23

APPROVED

CR


DATE

03/02/23



DRAWING NO.

TRO/DB/23/010/001

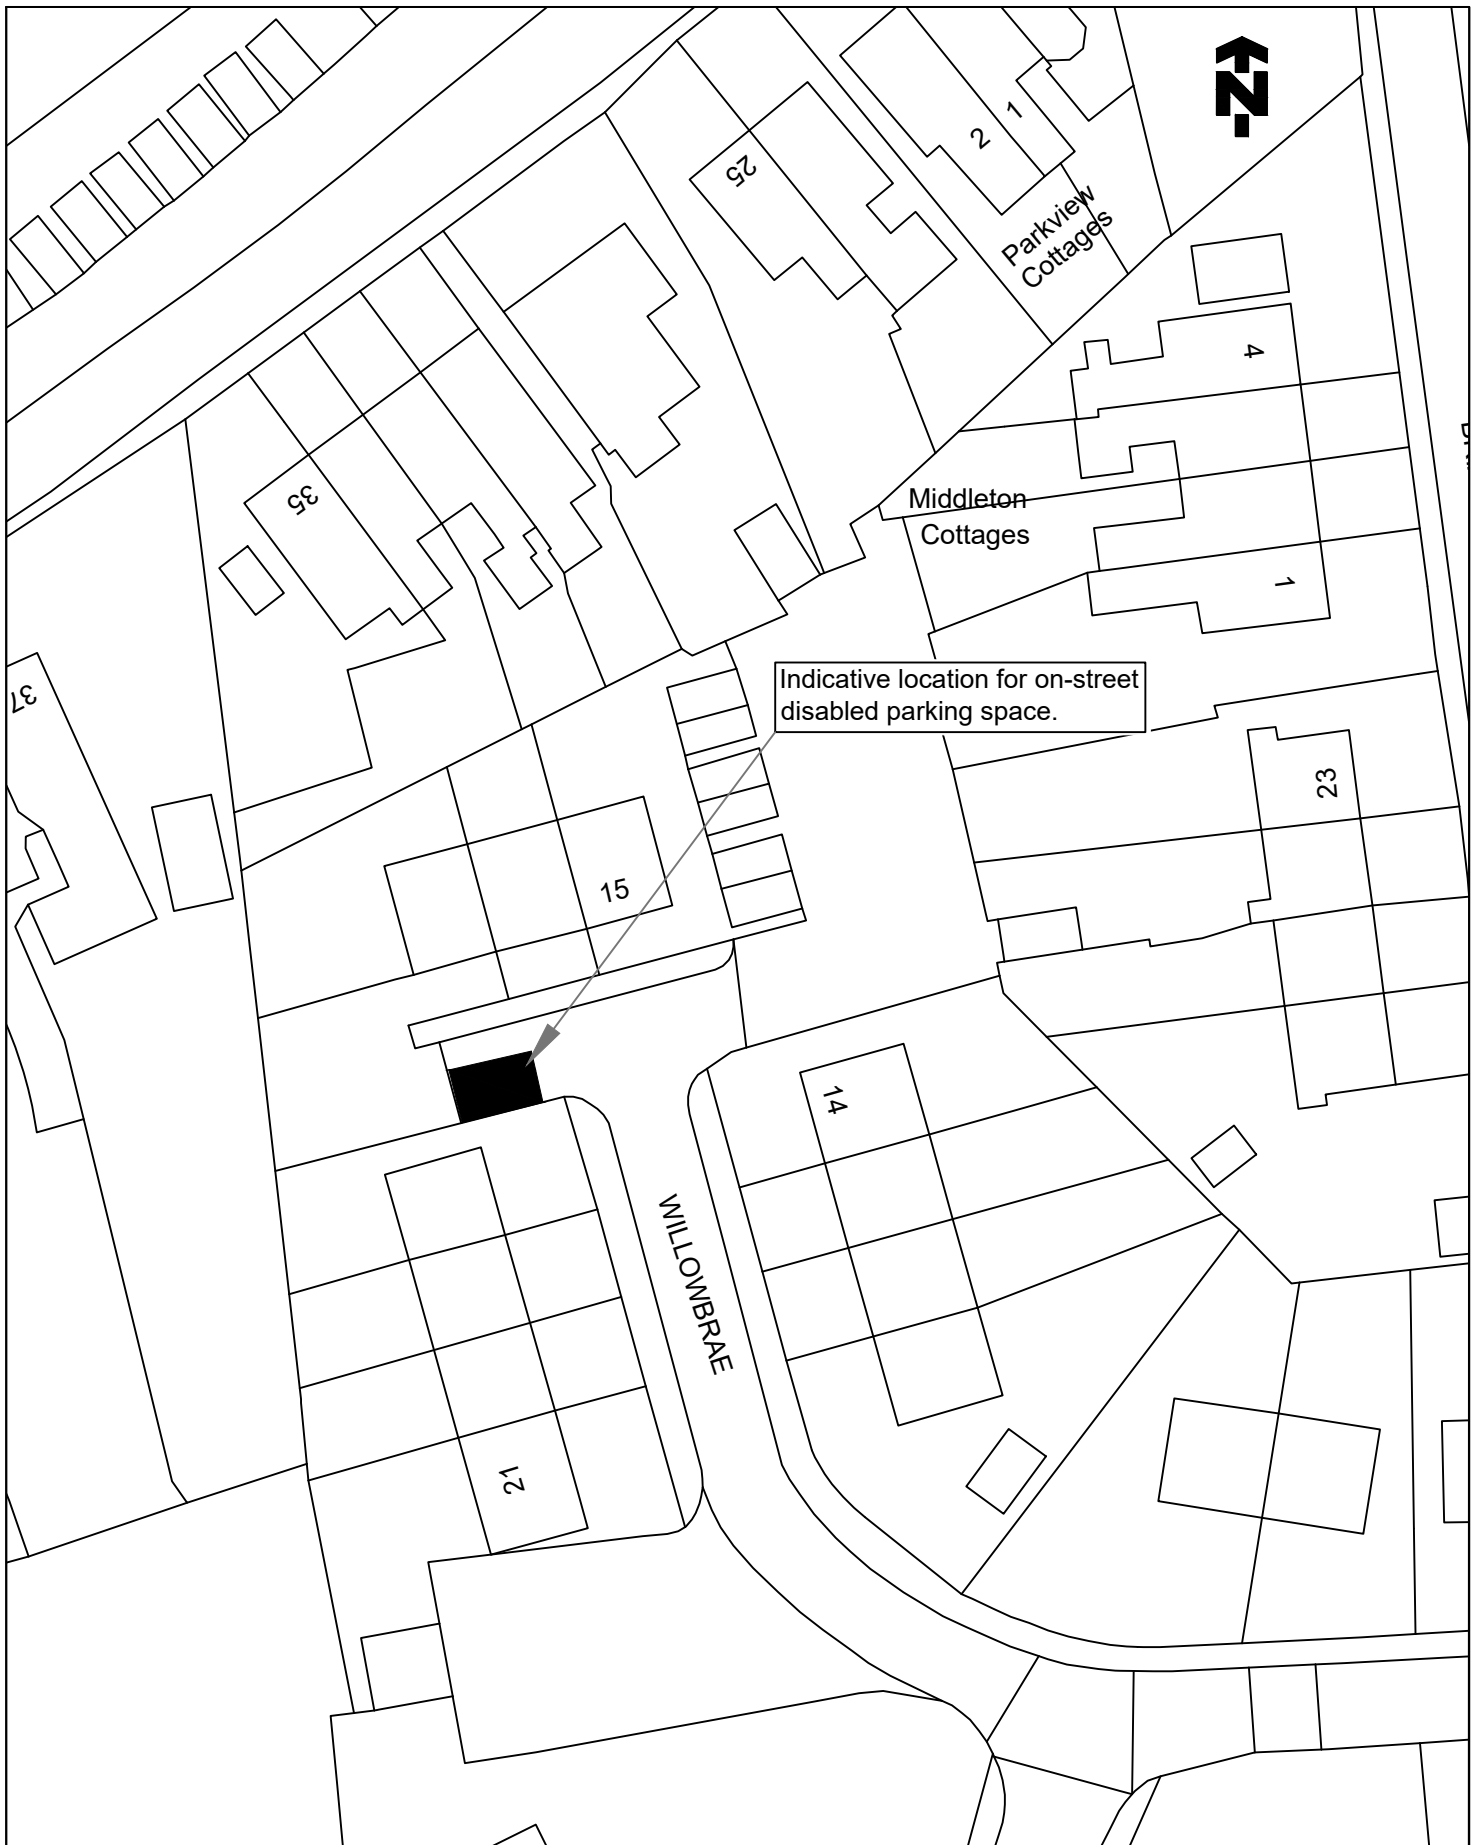

©Crown copyright and database rights 2022
 Ordnance Survey 100023384. You are
 permitted to use this data solely to enable
 you to respond to, or interact with, the
 organisation that provided you with the data.
 You are not permitted to copy, sub-licence,
 distribute or sell any of this data to third
 parties in any form.

TITLE OF ORDER

THE FALKIRK COUNCIL (ON-STREET PARKING SPACE FOR
 DISABLED PERSONS) (VARIOUS STREETS NO 9) ORDER 2023

LOCATION

WILLOWBRAE, BRIGHTONS



Falkirk Council

Place Services
 Engineering Design
 Abbotsford House, David's Loan
 Falkirk FK2 7YZ
 Tel: 01324 504950 Fax: 01324 504850
 Director: Malcolm Bennie

SCALE

1:500@A4

DRAWN

GJ

DATE

08/02/23

CHECKED

DG

DATE

08/02/23

APPROVED

CR


DATE

08/02/23

DRAWING NO.

TRO/DB/23/014/001



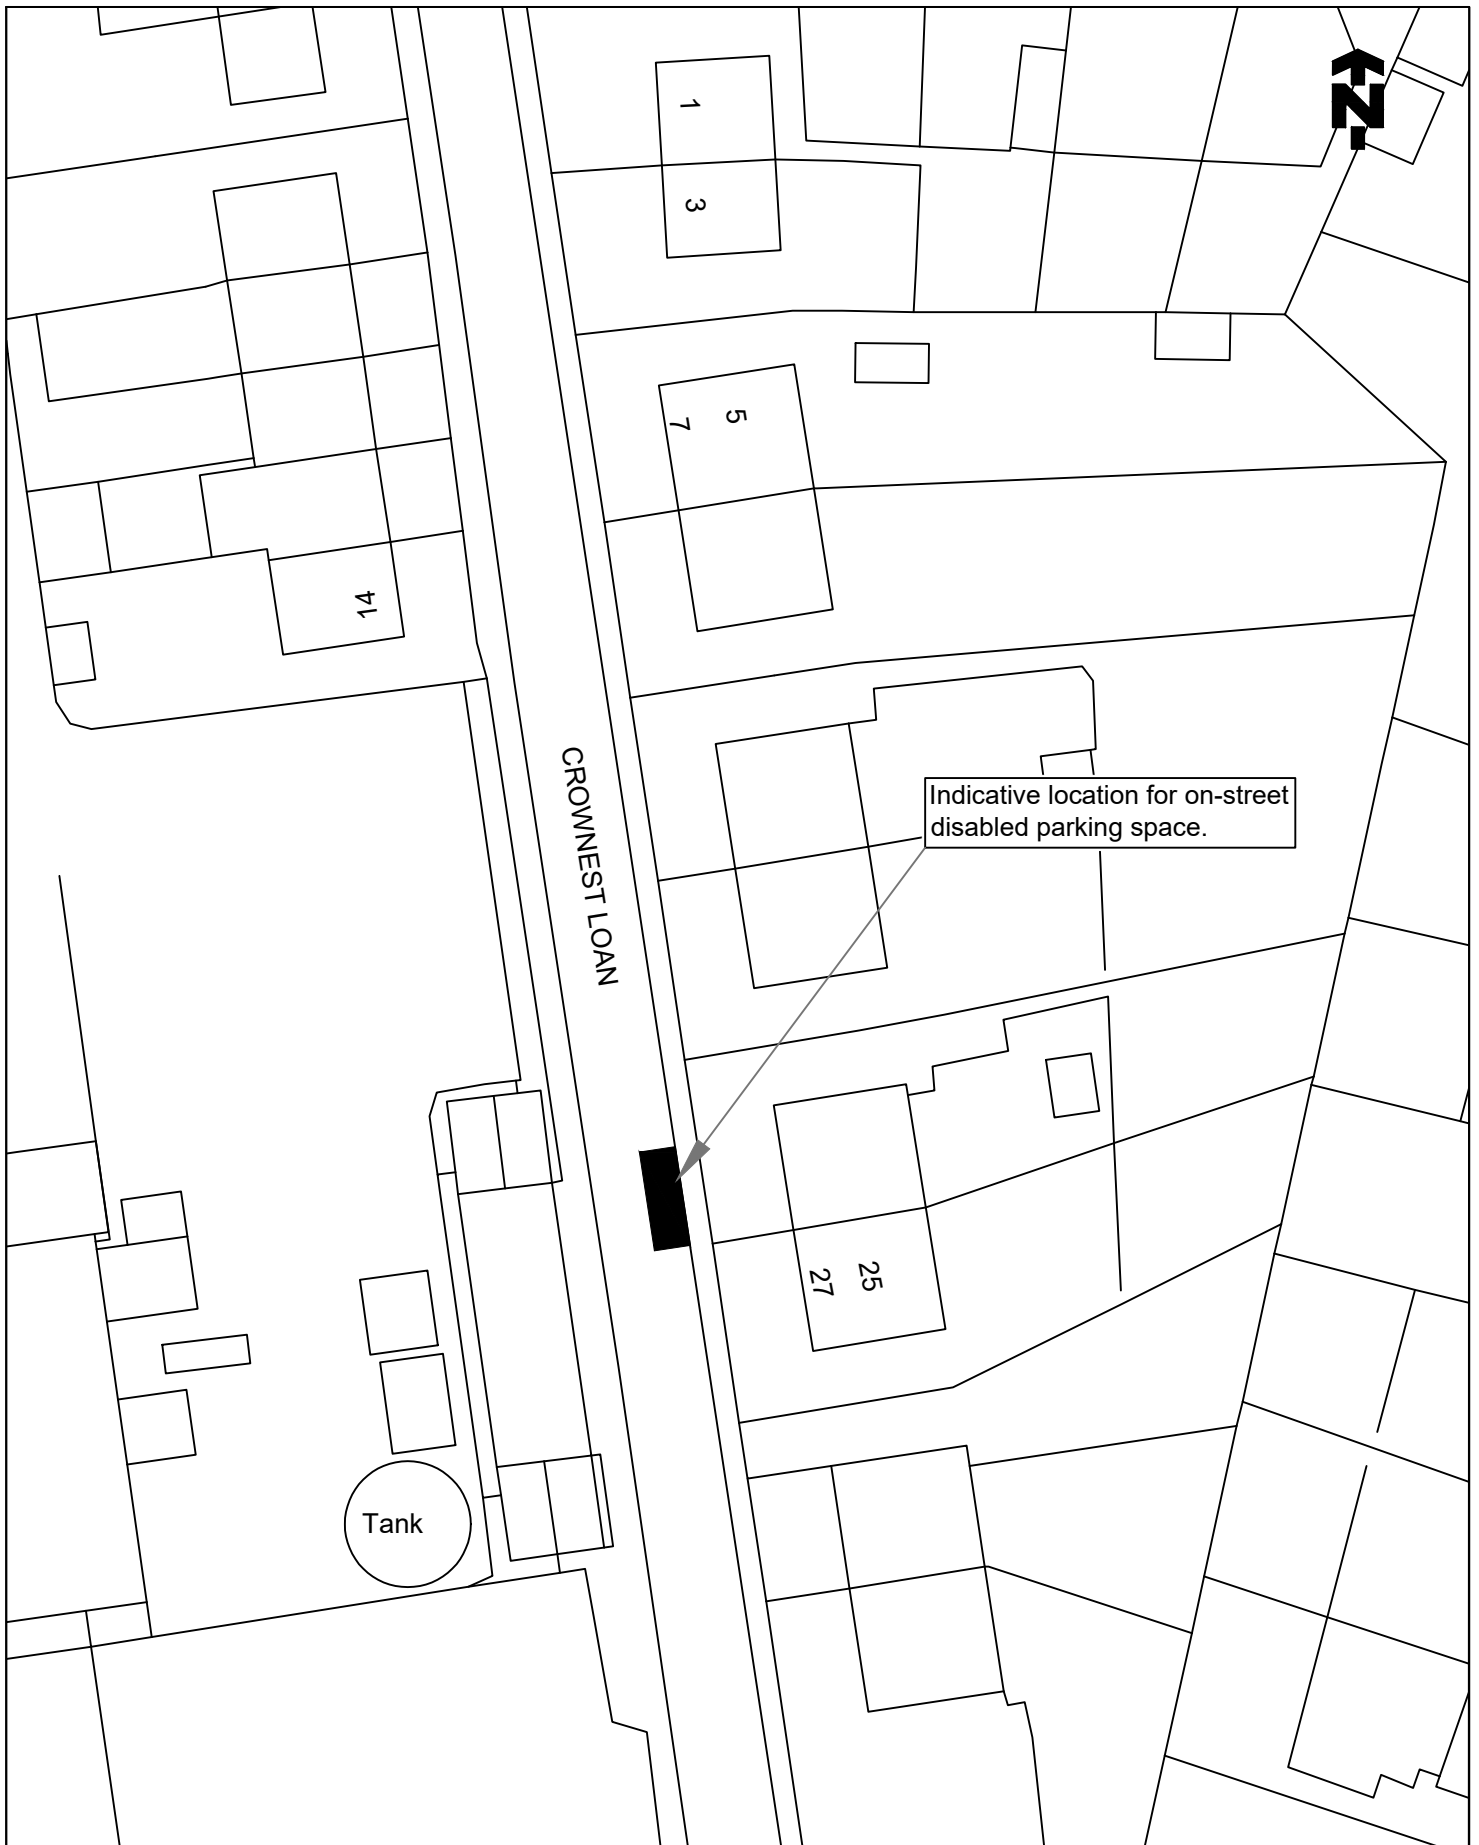

©Crown copyright and database rights 2022
 Ordnance Survey 100023384. You are permitted to use this data solely to enable you to respond to, or interact with, the organisation that provided you with the data. You are not permitted to copy, sub-licence, distribute or sell any of this data to third parties in any form.

TITLE OF ORDER

THE FALKIRK COUNCIL (ON-STREET PARKING SPACE FOR DISABLED PERSONS) (VARIOUS STREETS NO 9) ORDER 2023

LOCATION

CROWNEST LOAN, STENHOUSEMUIR



Falkirk Council

Place Services
 Engineering Design
 Abbotsford House, David's Loan
 Falkirk FK2 7YZ
 Tel: 01324 504950 Fax: 01324 504850
 Director: Malcolm Bennie

SCALE

1:500@A4

DRAWN

GJ

DATE

10/02/23

CHECKED

DG

DATE

10/02/23

APPROVED

CR

DATE


10/02/23

DRAWING NO.

TRO/DB/23/015/001



Certificate No. 18 30865

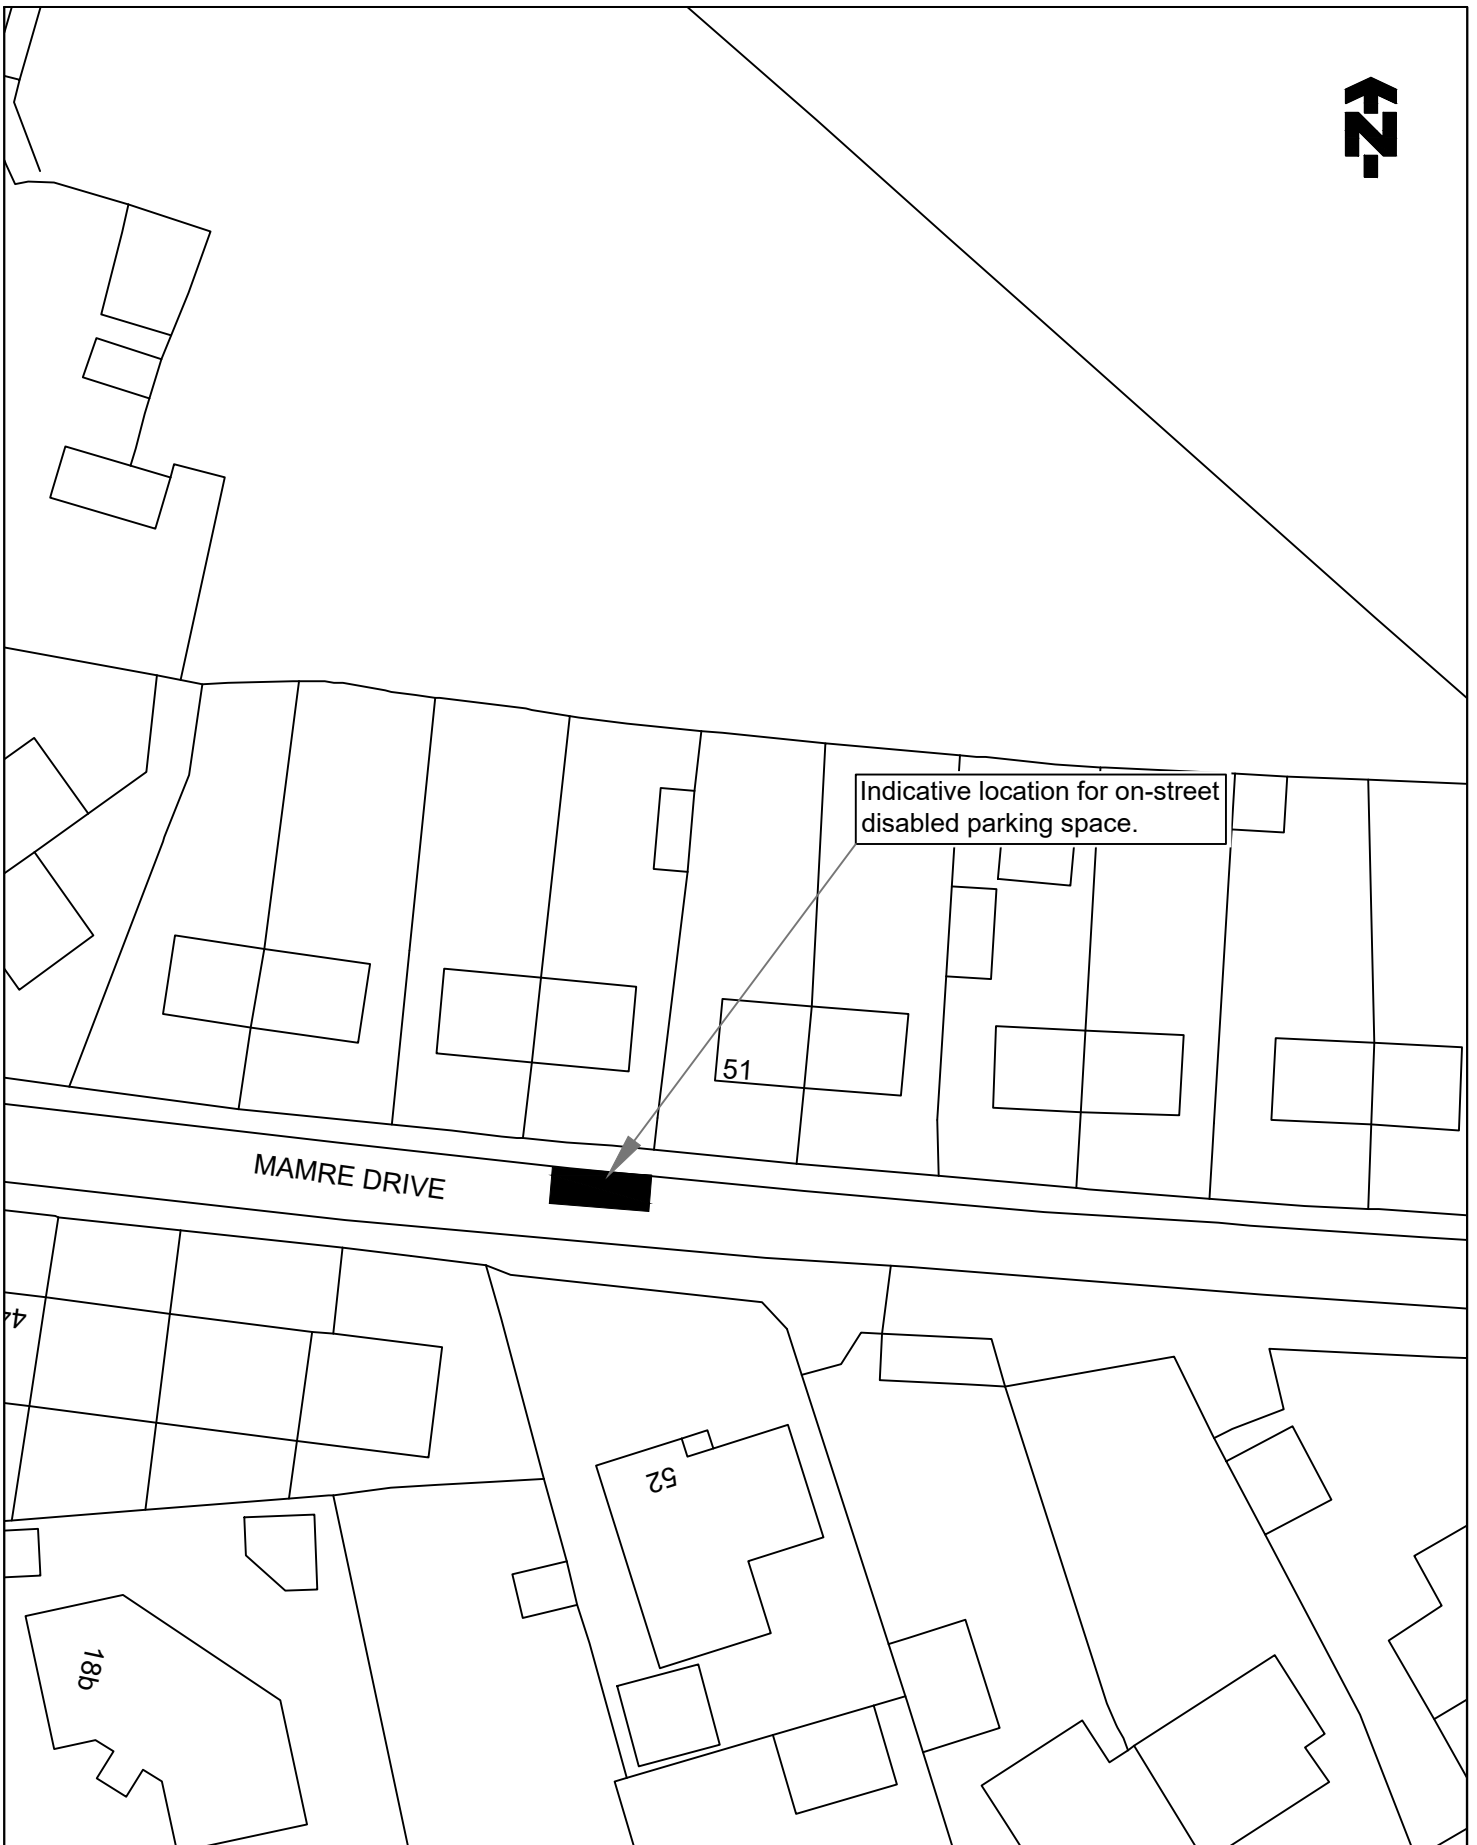

©Crown copyright and database rights 2022 Ordnance Survey 100023384. You are permitted to use this data solely to enable you to respond to, or interact with, the organisation that provided you with the data. You are not permitted to copy, sub-licence, distribute or sell any of this data to third parties in any form.

TITLE OF ORDER

THE FALKIRK COUNCIL (ON-STREET PARKING SPACE FOR DISABLED PERSONS) (VARIOUS STREETS NO 9) ORDER 2023

LOCATION

MAMRE DRIVE, CALIFORNIA



Falkirk Council

Place Services
Engineering Design
Abbotsford House, David's Loan
Falkirk FK2 7YZ
Tel: 01324 504950 Fax: 01324 504850
Director: Malcolm Bennie

SCALE

1:500@A4

DRAWN

GJ

DATE

14/02/23

CHECKED

DG

DATE

14/02/23

APPROVED

CR

DATE


14/02/23

Engineering Design Unit



DRAWING NO.

TRO/DB/23/016/001

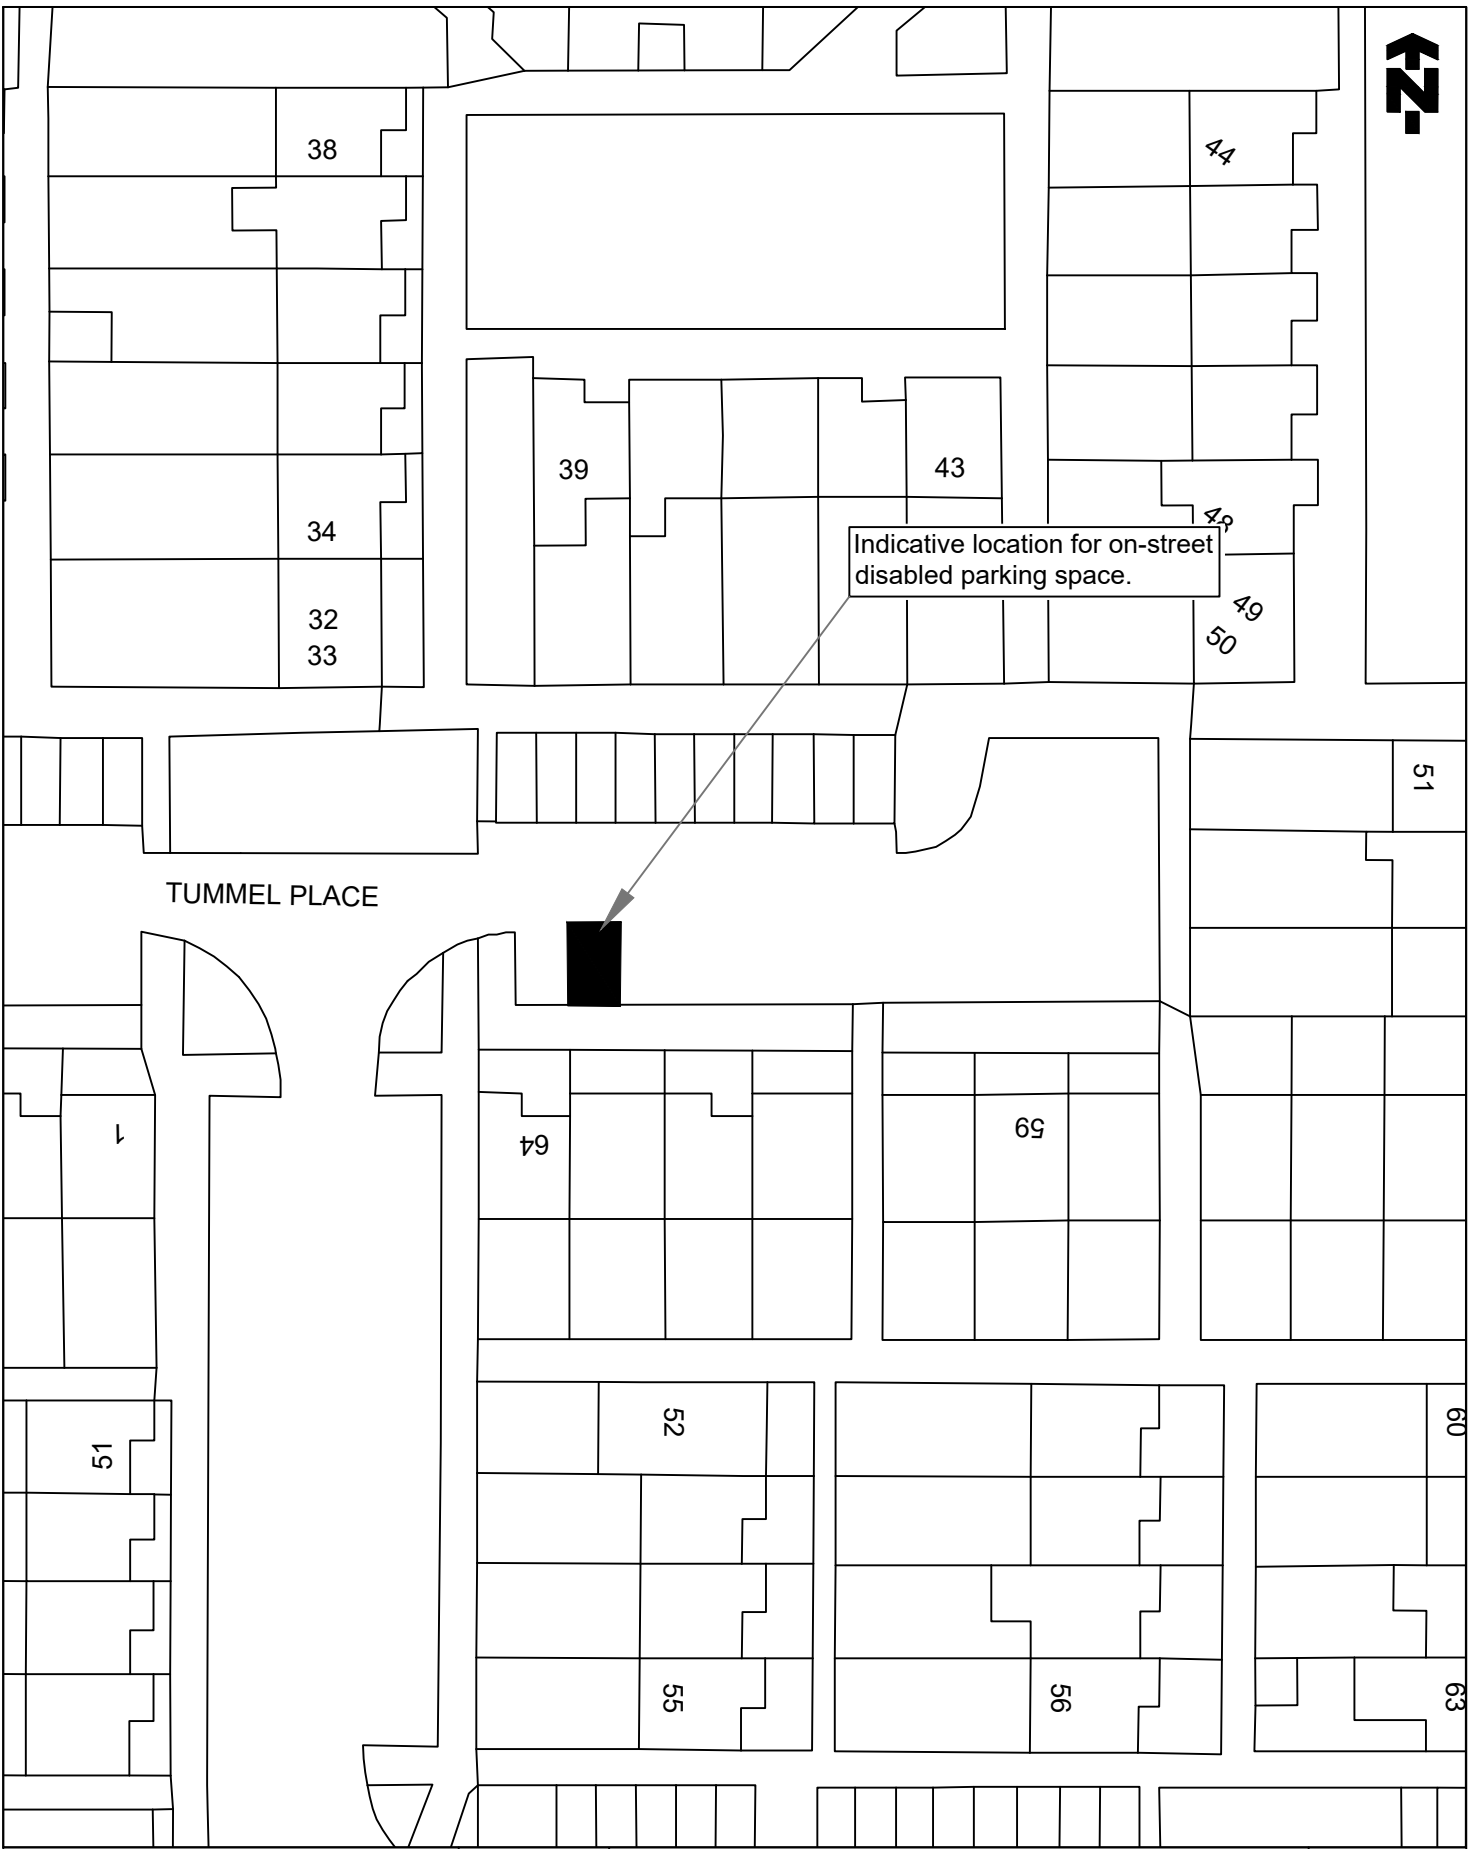

© Crown copyright and database rights 2022
 Ordnance Survey 100023384. You are permitted to use this data solely to enable you to respond to, or interact with, the organisation that provided you with the data. You are not permitted to copy, sub-licence, distribute or sell any of this data to third parties in any form.

TITLE OF ORDER

THE FALKIRK COUNCIL (ON-STREET PARKING SPACE FOR DISABLED PERSONS) (VARIOUS STREETS NO 9) ORDER 2023

LOCATION

TUMMEL PLACE, GRANGEMOUTH



Falkirk Council

Place Services
 Engineering Design
 Abbotsford House, David's Loan
 Falkirk FK2 7YZ
 Tel: 01324 504950 Fax: 01324 504850
 Director: Malcolm Bennie

SCALE

1:500@A4

DRAWN

GJ

DATE

17/02/23

CHECKED

DG

DATE

17/02/23

APPROVED

CR

DATE


17/02/23

Engineering Design Unit



DRAWING NO.

TRO/DB/23/017/001

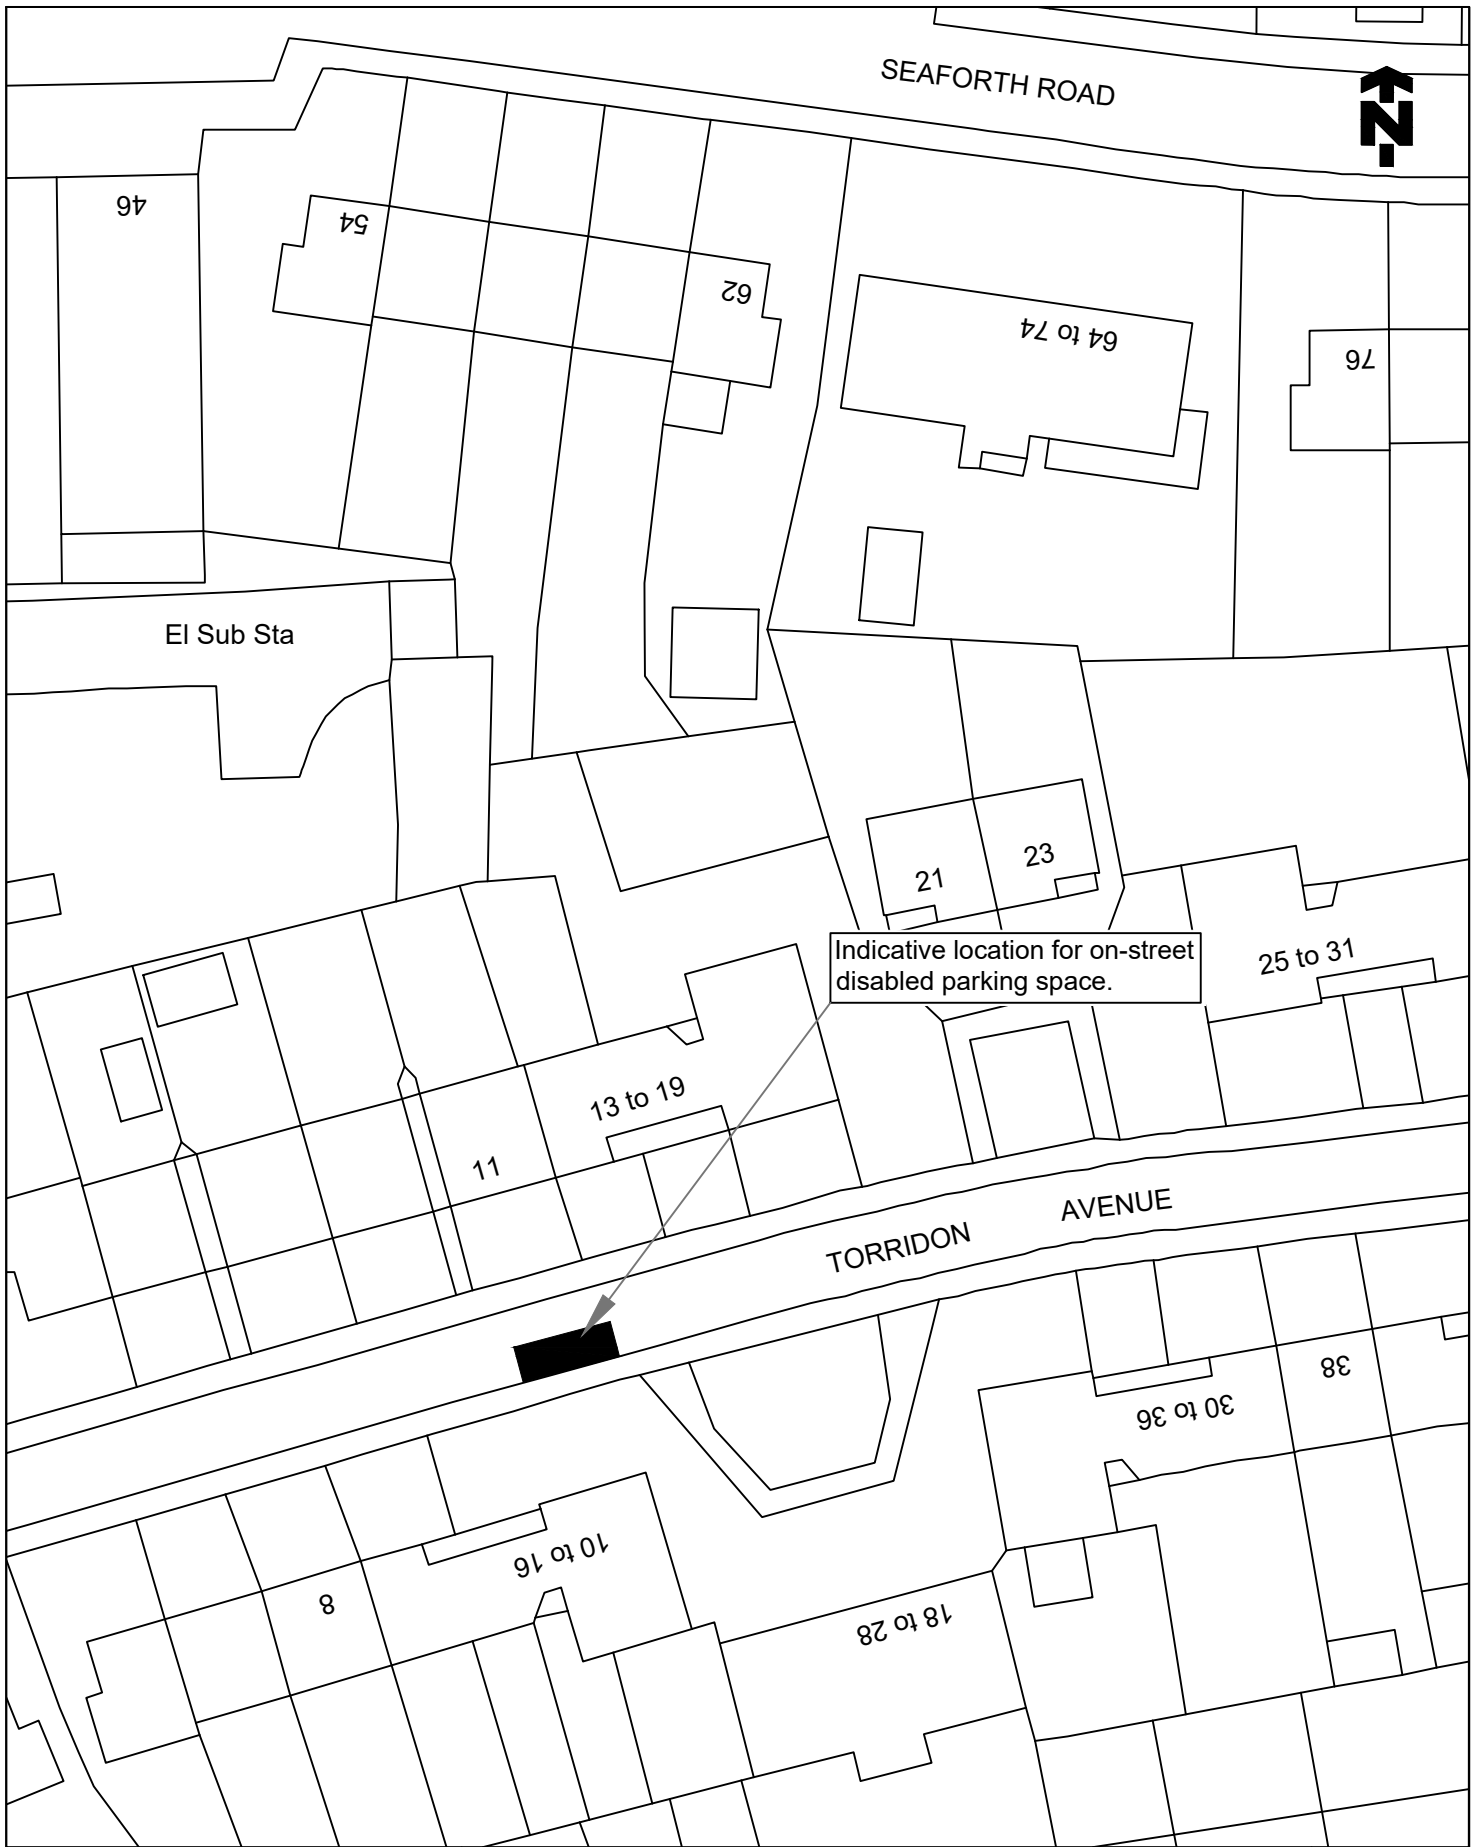

© Crown copyright and database rights 2022
 Ordnance Survey 100023384. You are permitted to use this data solely to enable you to respond to, or interact with, the organisation that provided you with the data. You are not permitted to copy, sub-licence, distribute or sell any of this data to third parties in any form.

TITLE OF ORDER

THE FALKIRK COUNCIL (ON-STREET PARKING SPACE FOR DISABLED PERSONS) (VARIOUS STREETS NO 9) ORDER 2023

LOCATION

TORRIDON AVENUE, LANGLEES



Falkirk Council

Place Services
 Engineering Design
 Abbotsford House, David's Loan
 Falkirk FK2 7YZ
 Tel: 01324 504950 Fax: 01324 504850
 Director: Malcolm Bennie

SCALE

1:500@A4

DRAWN

GJ

DATE

27/02/23

CHECKED

DG

DATE

27/02/23

APPROVED

CR


DATE

27/02/23



DRAWING NO.

TRO/DB/23/020/001

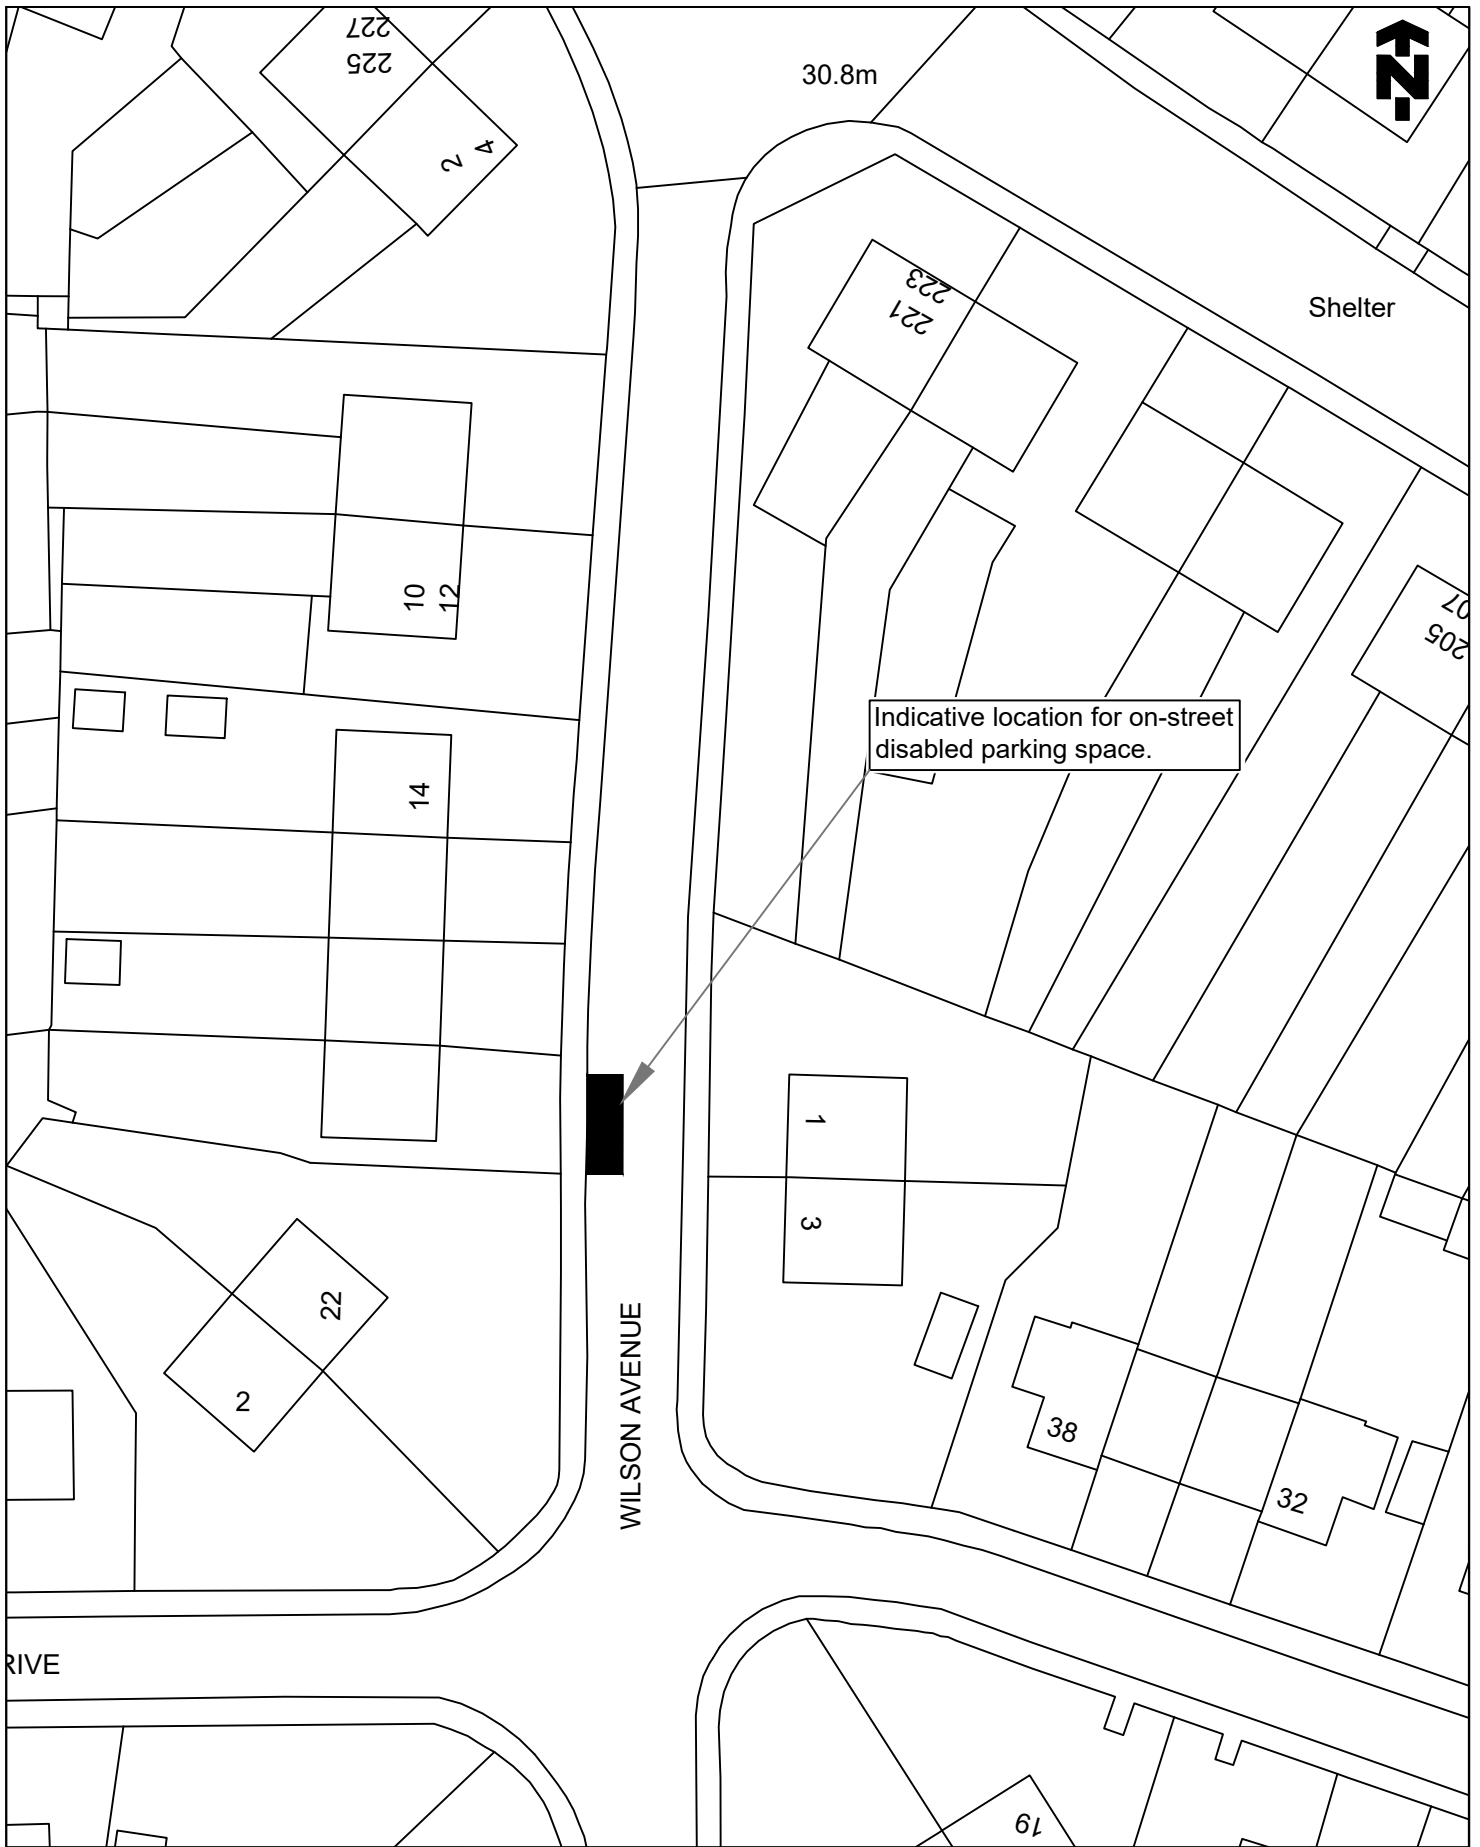

© Crown copyright and database rights 2022
 Ordnance Survey 100023384. You are permitted to use this data solely to enable you to respond to, or interact with, the organisation that provided you with the data. You are not permitted to copy, sub-licence, distribute or sell any of this data to third parties in any form.

TITLE OF ORDER

THE FALKIRK COUNCIL (ON-STREET PARKING SPACE FOR DISABLED PERSONS) (VARIOUS STREETS NO 9) ORDER 2023

LOCATION

WILSON AVENUE, CAMELON



Falkirk Council

Place Services
 Engineering Design
 Abbotsford House, David's Loan
 Falkirk FK2 7YZ
 Tel: 01324 504950 Fax: 01324 504850
 Director: Malcolm Bennie

SCALE

1:500@A4

DRAWN

GJ

DATE

27/02/23

CHECKED

DG

DATE

27/02/23

APPROVED

CR

DATE


27/02/23

DRAWING NO.

TRO/DB/23/021/001



Certificate No. 18 30865

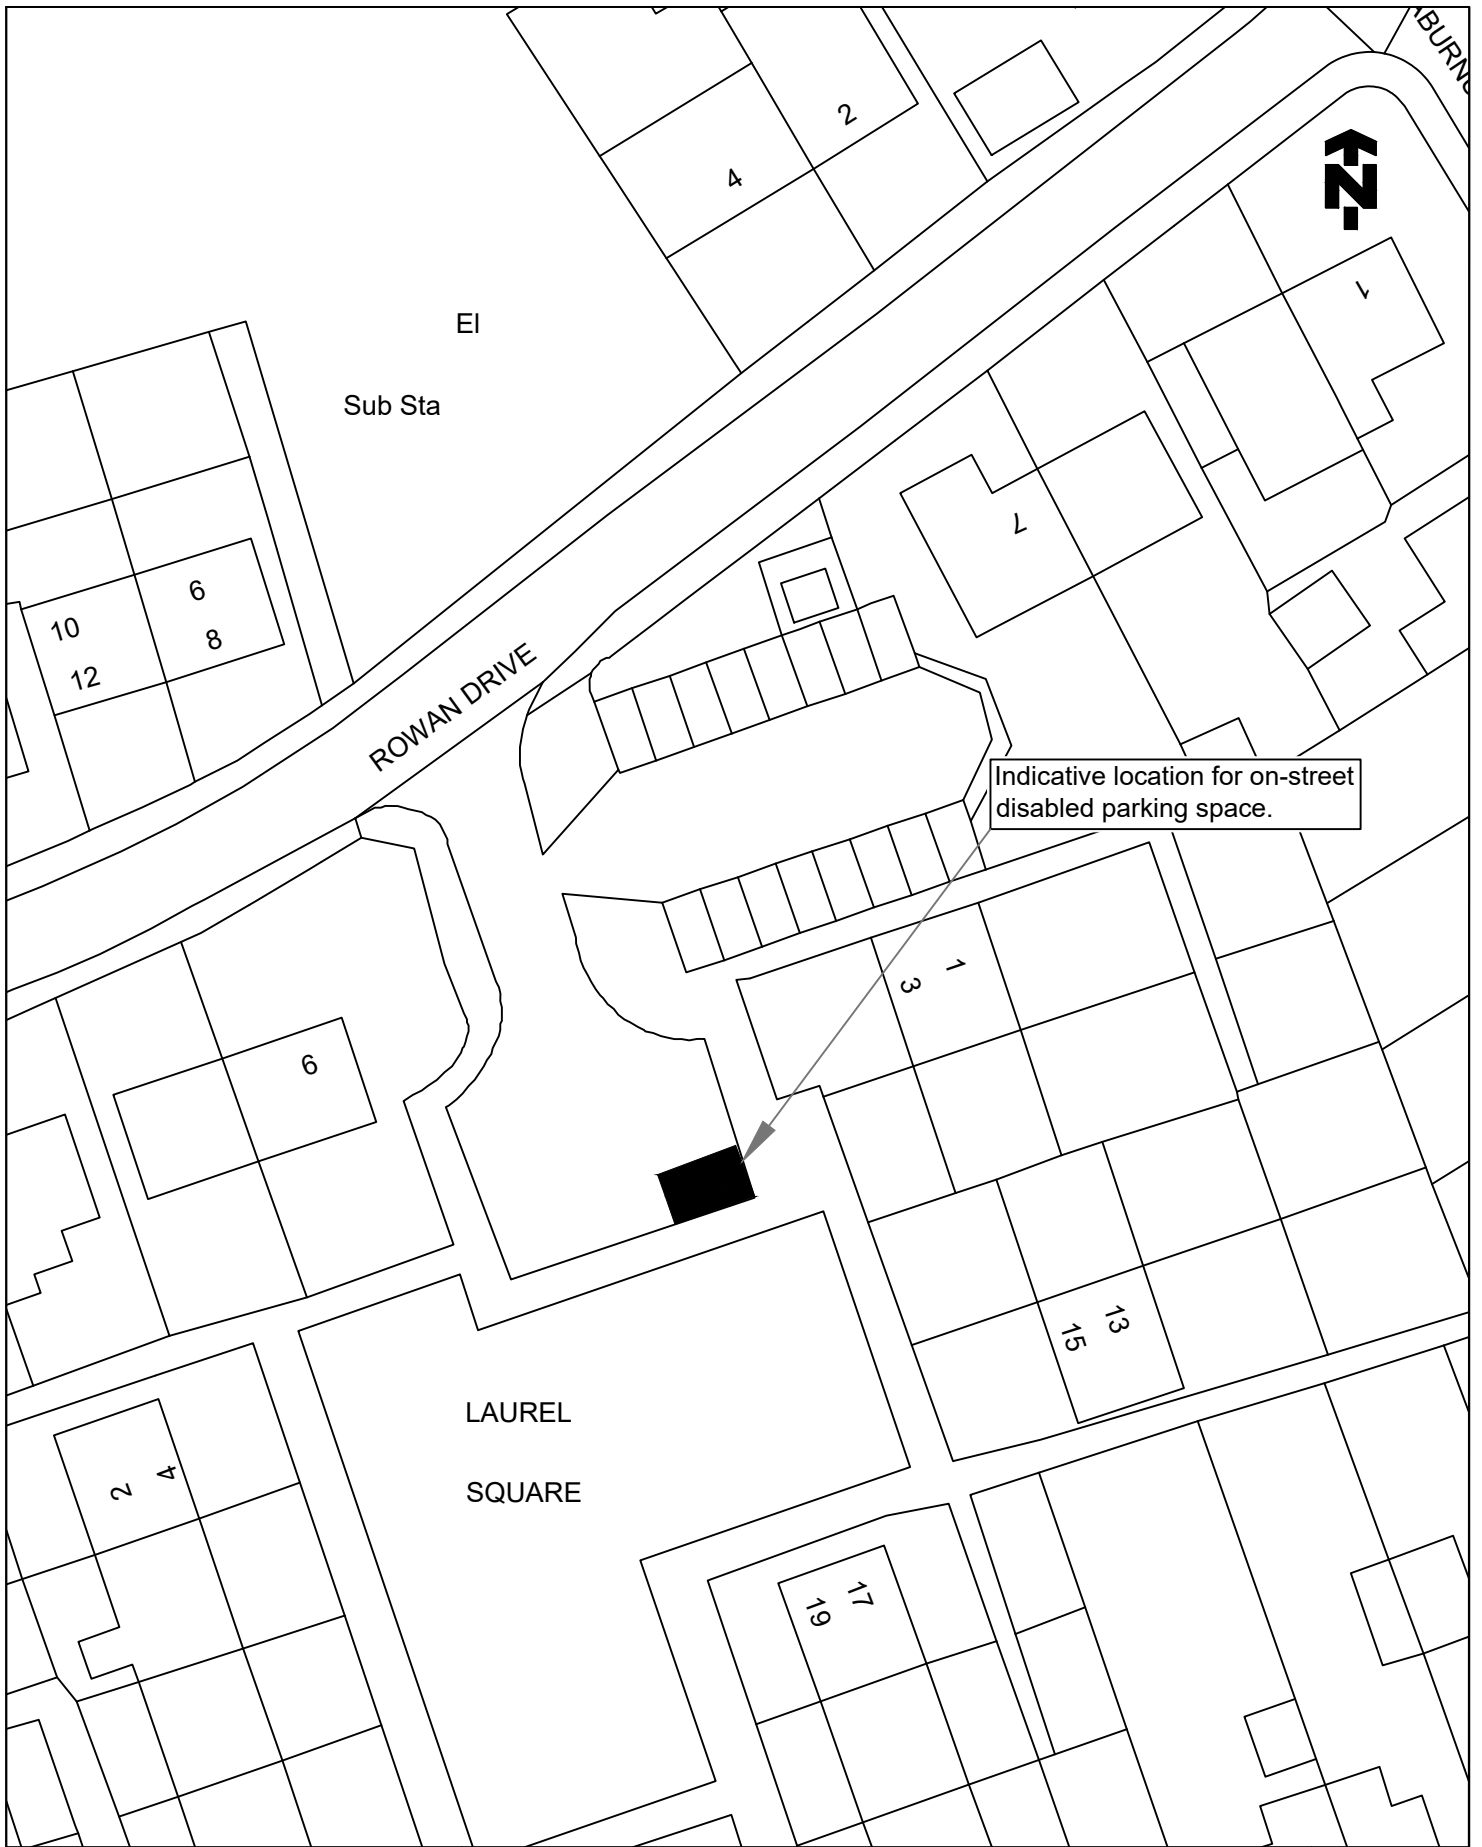

©Crown copyright and database rights 2022 Ordnance Survey 100023384. You are permitted to use this data solely to enable you to respond to, or interact with, the organisation that provided you with the data. You are not permitted to copy, sub-licence, distribute or sell any of this data to third parties in any form.

TITLE OF ORDER

THE FALKIRK COUNCIL (ON-STREET PARKING SPACE FOR DISABLED PERSONS) (VARIOUS STREETS NO 9) ORDER 2023

LOCATION

LAUREL SQUARE, BANKNOCK



Falkirk Council

Place Services
Engineering Design
Abbotsford House, David's Loan
Falkirk FK2 7YZ
Tel: 01324 504950 Fax: 01324 504850
Director: Malcolm Bennie

SCALE
1:500@A4


DRAWN
GJ
DATE
28/02/23

CHECKED
DG
DATE
28/02/23

APPROVED
CR
DATE
28/02/23



DRAWING NO.
TRO/DB/23/022/001

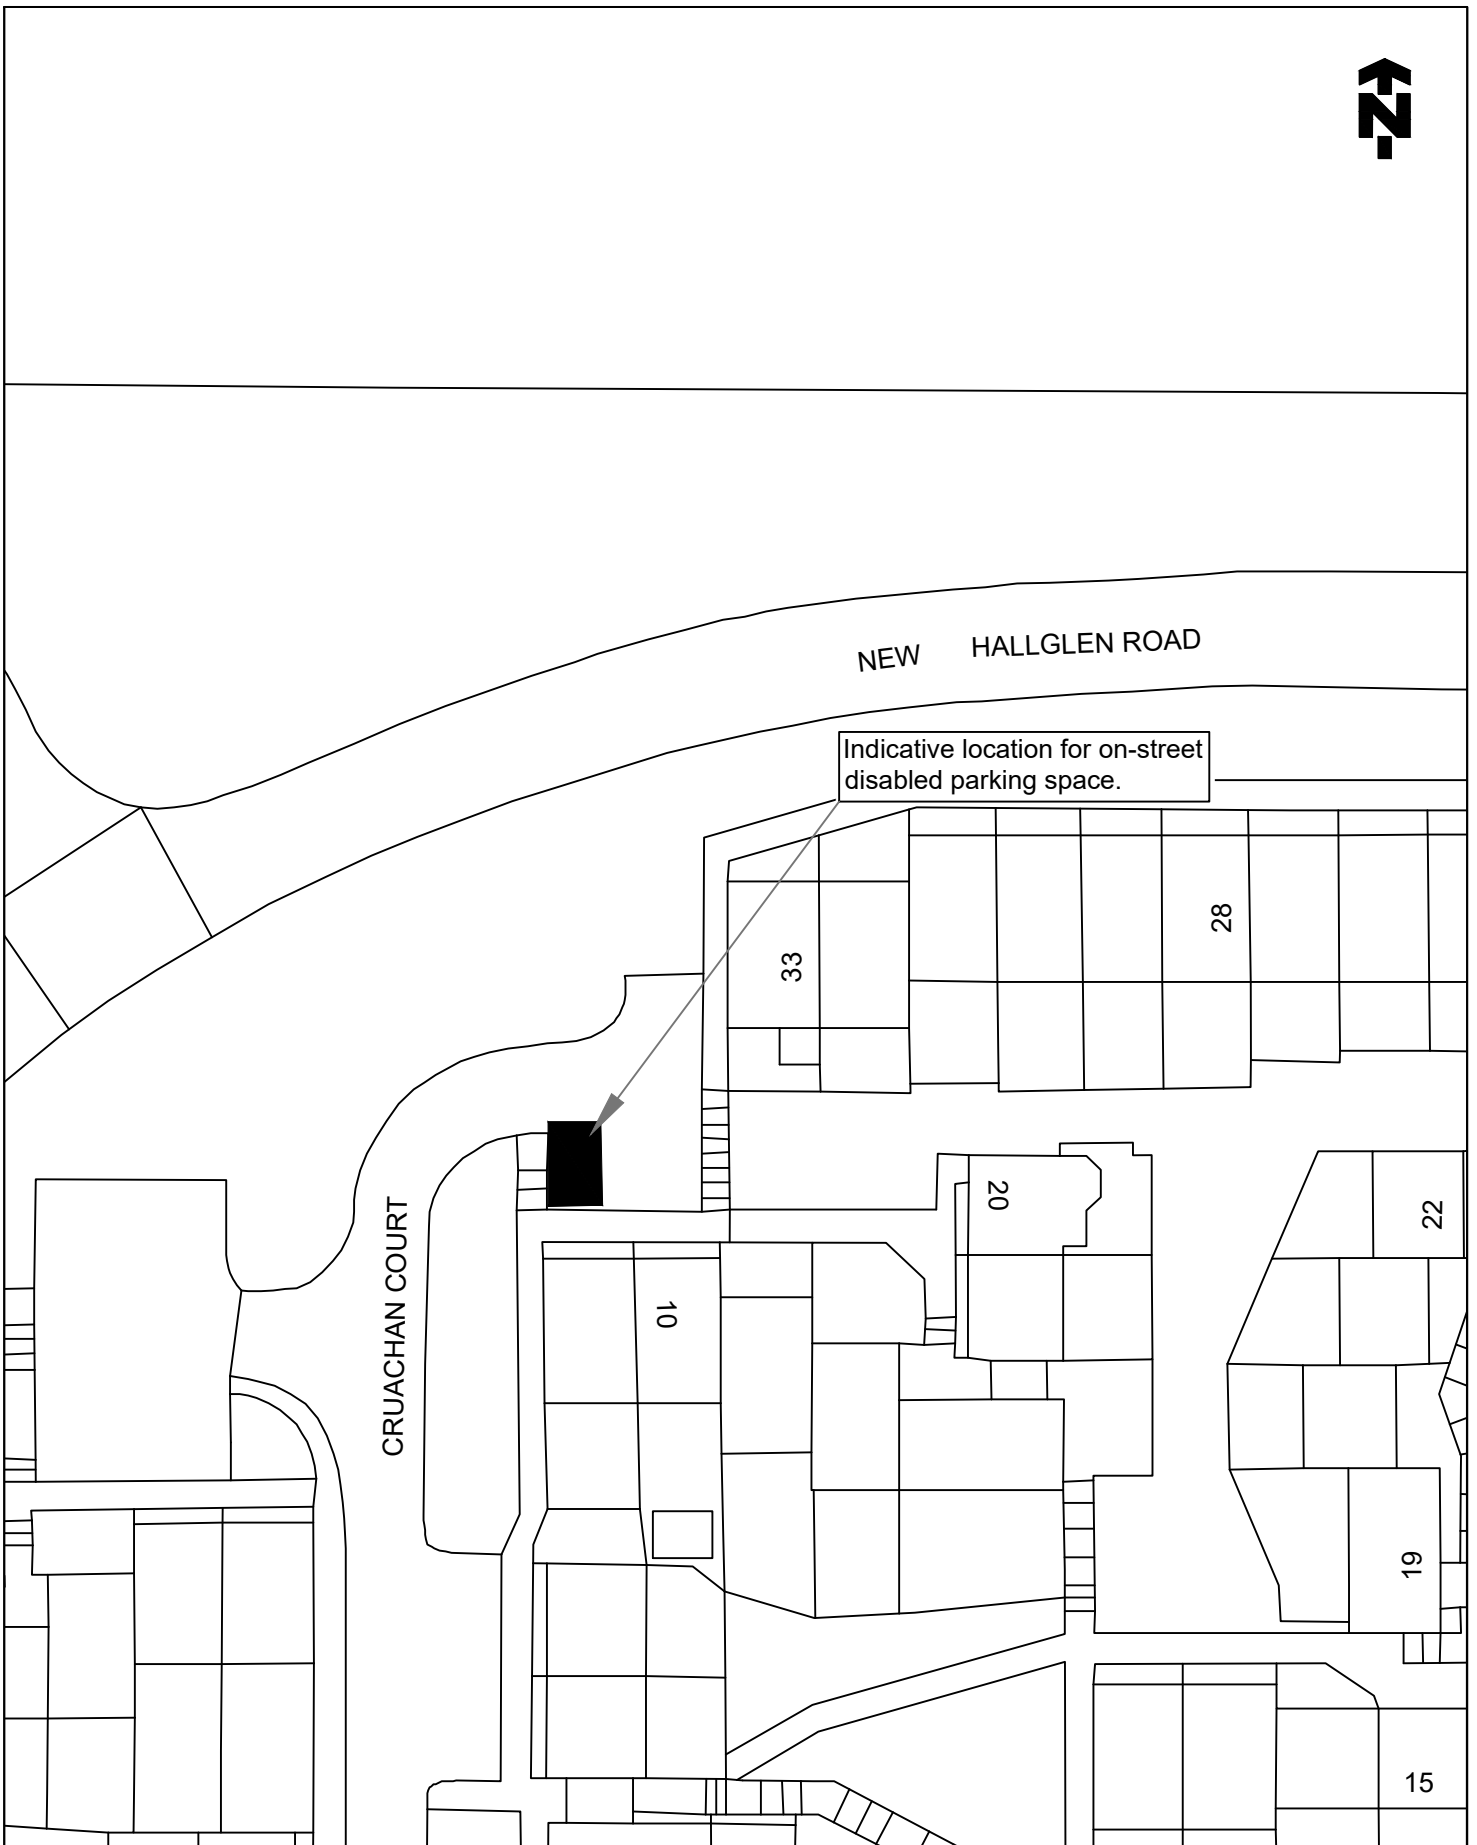

Indicative location for on-street disabled parking space.

©Crown copyright and database rights 2022
 Ordnance Survey 100023384. You are permitted to use this data solely to enable you to respond to, or interact with, the organisation that provided you with the data. You are not permitted to copy, sub-licence, distribute or sell any of this data to third parties in any form.

TITLE OF ORDER

THE FALKIRK COUNCIL (ON-STREET PARKING SPACE FOR DISABLED PERSONS) (VARIOUS STREETS NO 9) ORDER 2023

LOCATION

CRUACHAN COURT, HALLGLEN



Falkirk Council

Place Services
 Engineering Design
 Abbotsford House, David's Loan
 Falkirk FK2 7YZ
 Tel: 01324 504950 Fax: 01324 504850
 Director: Malcolm Bennie

SCALE

1:500@A4

DRAWN

GJ

DATE

28/02/23

CHECKED

DG

DATE

28/02/23

APPROVED

CR


DATE

28/02/23



DRAWING NO.

TRO/DB/23/023/001

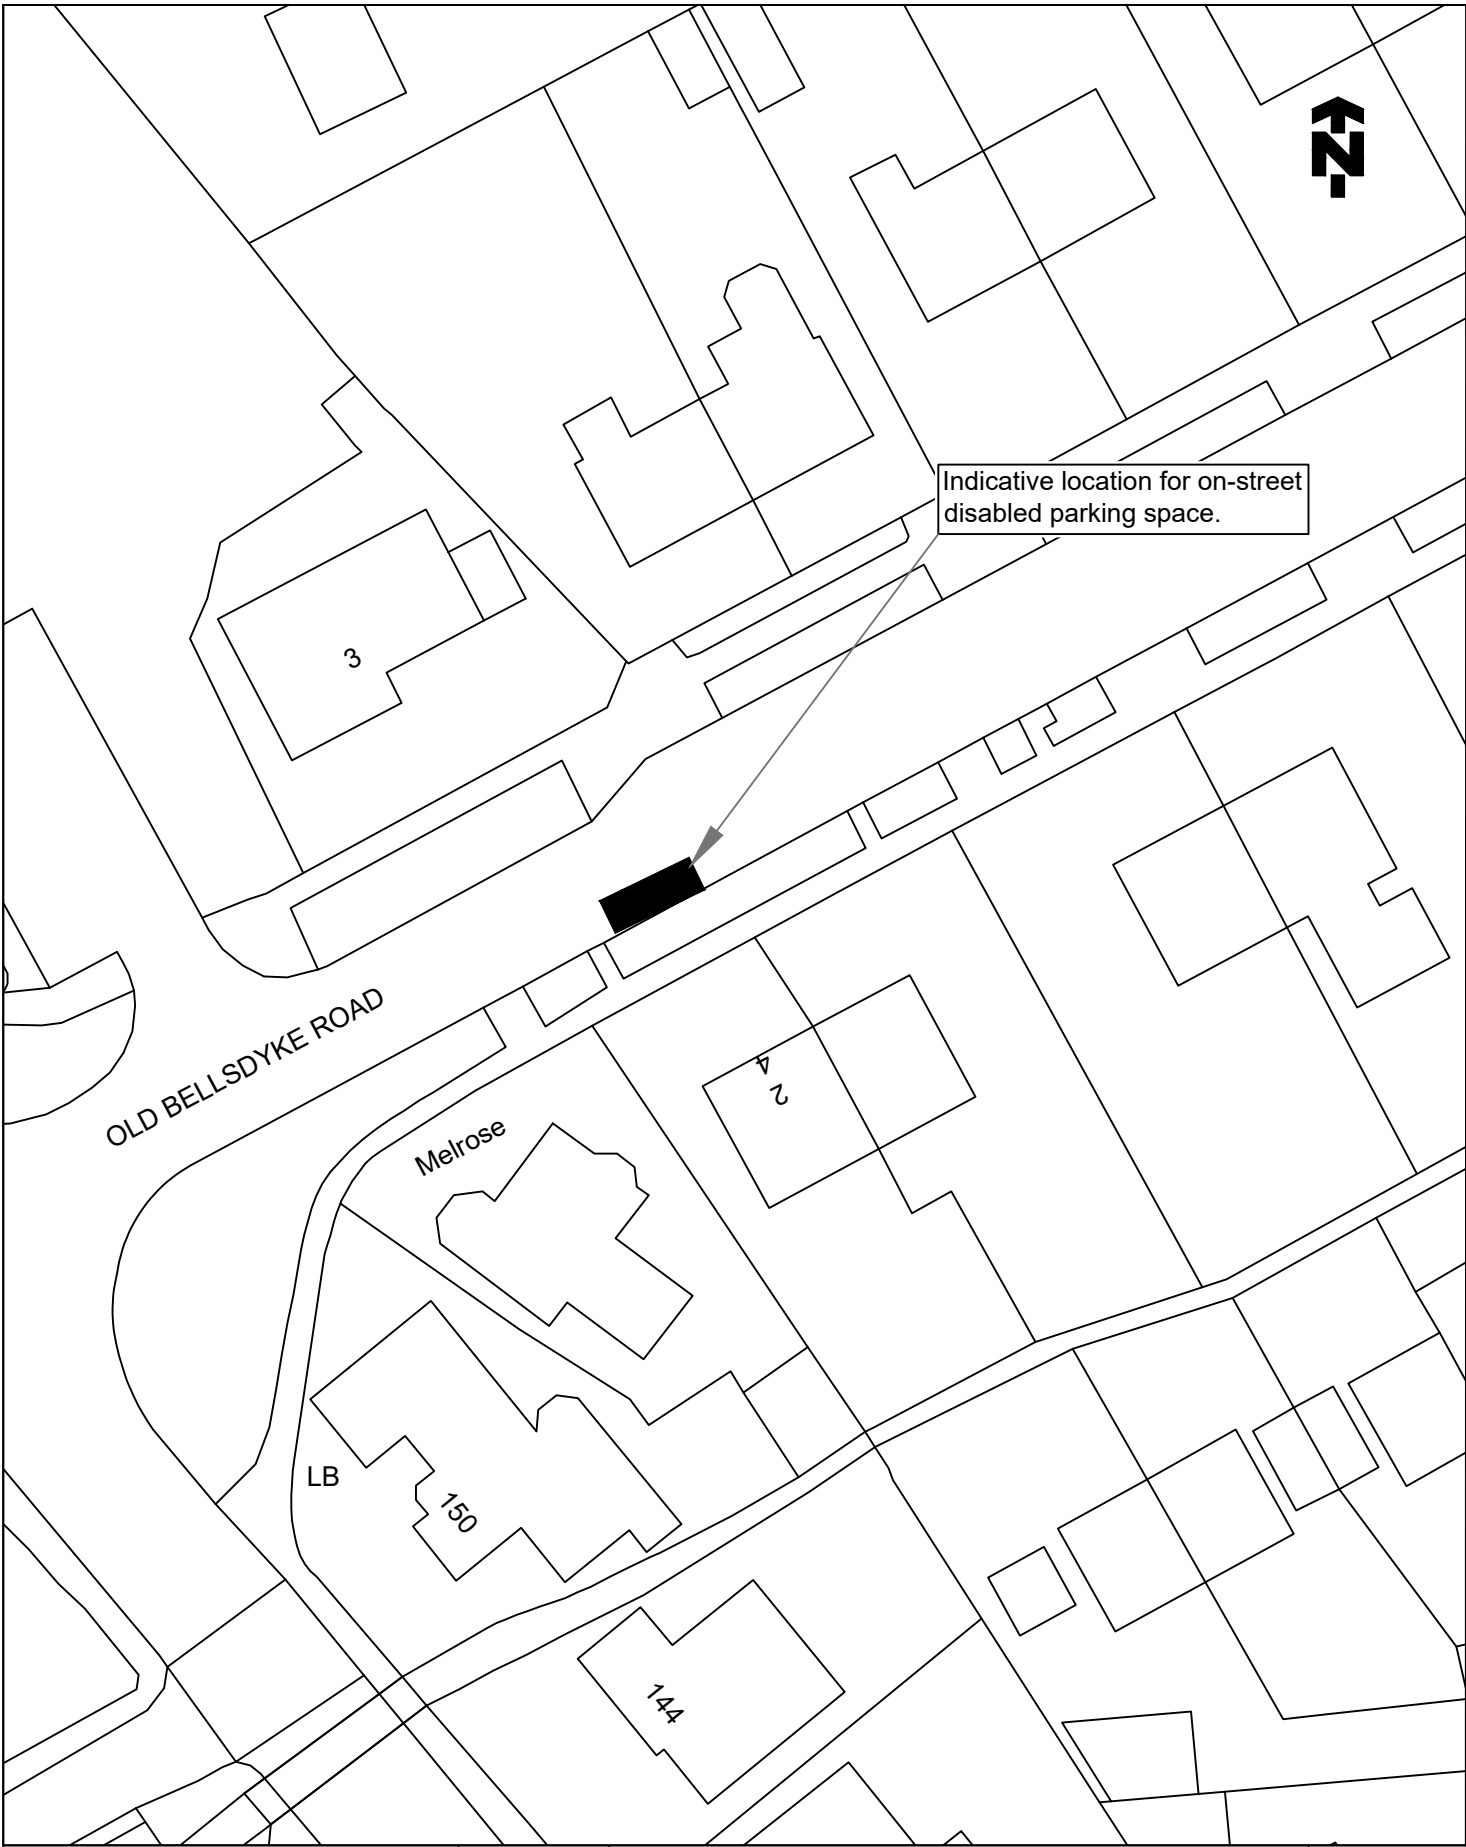

Indicative location for on-street disabled parking space.

OLD BELLSDYKE ROAD

Melrose

LB

150

144

4
2

3

©Crown copyright and database rights 2022 Ordnance Survey 100023384. You are permitted to use this data solely to enable you to respond to, or interact with, the organisation that provided you with the data. You are not permitted to copy, sub-licence, distribute or sell any of this data to third parties in any form.

TITLE OF ORDER

THE FALKIRK COUNCIL (ON-STREET PARKING SPACE FOR DISABLED PERSONS) (VARIOUS STREETS NO 9) ORDER 2023

LOCATION

OLD BELLSDYKE ROAD, LARBERT



Falkirk Council

Place Services
Engineering Design
Abbotsford House, David's Loan
Falkirk FK2 7YZ
Tel: 01324 504950 Fax: 01324 504850
Director: Malcolm Bennie

SCALE
1:500@A4


DRAWN
GJ
DATE
02/03/23

CHECKED
DG
DATE
02/03/23

APPROVED
CR
DATE
02/03/23



DRAWING NO.
TRO/DB/23/024/001

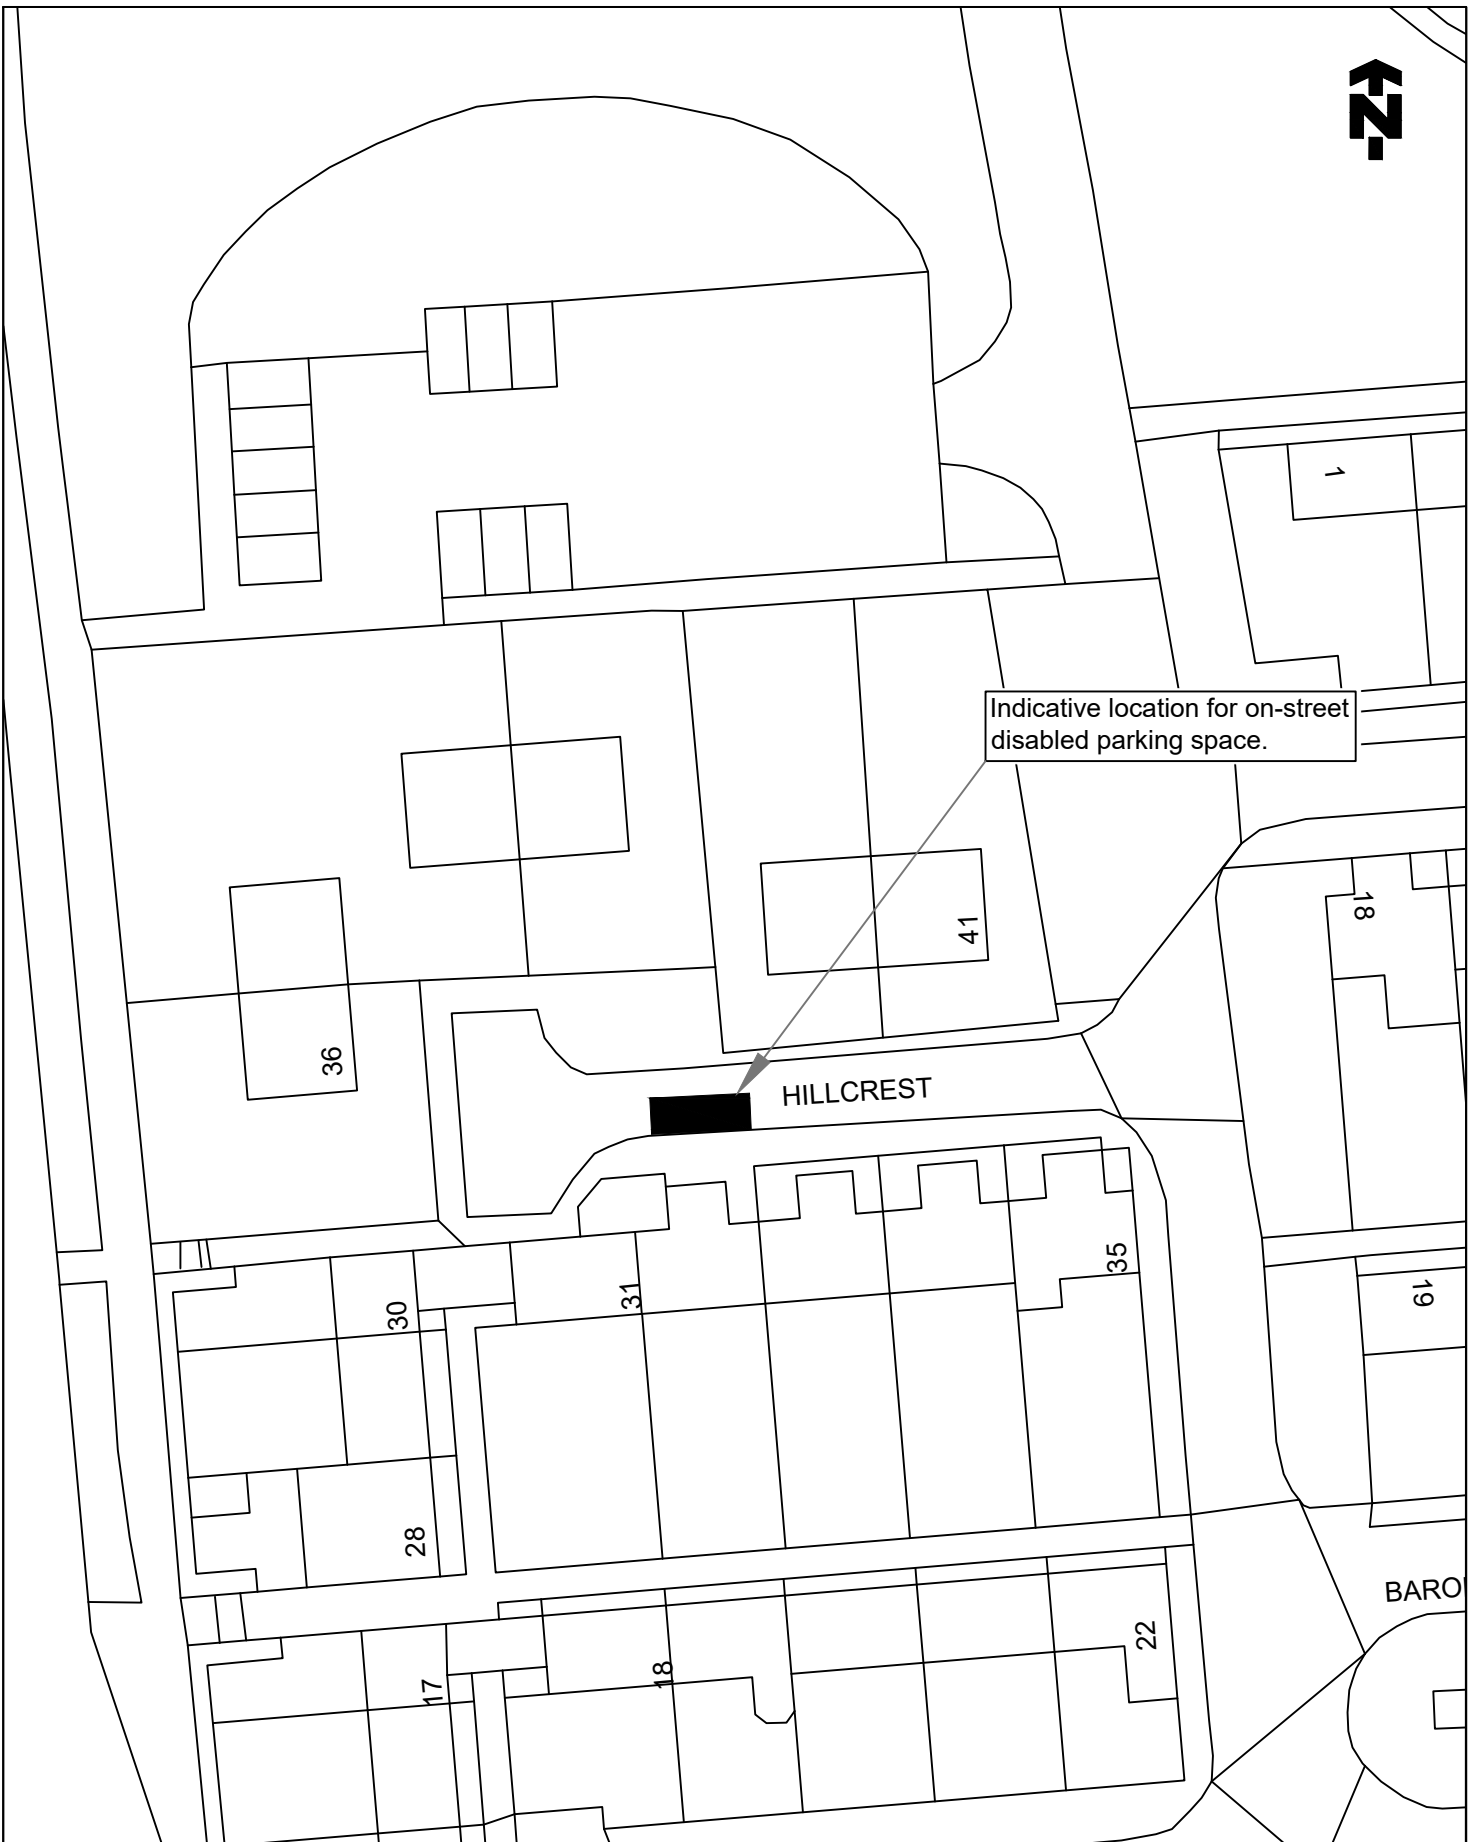

Indicative location for on-street disabled parking space.

© Crown copyright and database rights 2022 Ordnance Survey 100023384. You are permitted to use this data solely to enable you to respond to, or interact with, the organisation that provided you with the data. You are not permitted to copy, sub-licence, distribute or sell any of this data to third parties in any form.

TITLE OF ORDER

THE FALKIRK COUNCIL (ON-STREET PARKING SPACE FOR DISABLED PERSONS) (VARIOUS STREETS NO 9) ORDER 2023

LOCATION

HILLCREST, BO'NESS



Falkirk Council

Place Services
Engineering Design
Abbotsford House, David's Loan
Falkirk FK2 7YZ
Tel: 01324 504950 Fax: 01324 504850
Director: Malcolm Bennie

SCALE

1:500@A4

DRAWN

GJ

DATE

03/03/23

CHECKED

DG

DATE

03/03/23

APPROVED

CR


DATE

03/03/23



DRAWING NO.

TRO/DB/23/025/001

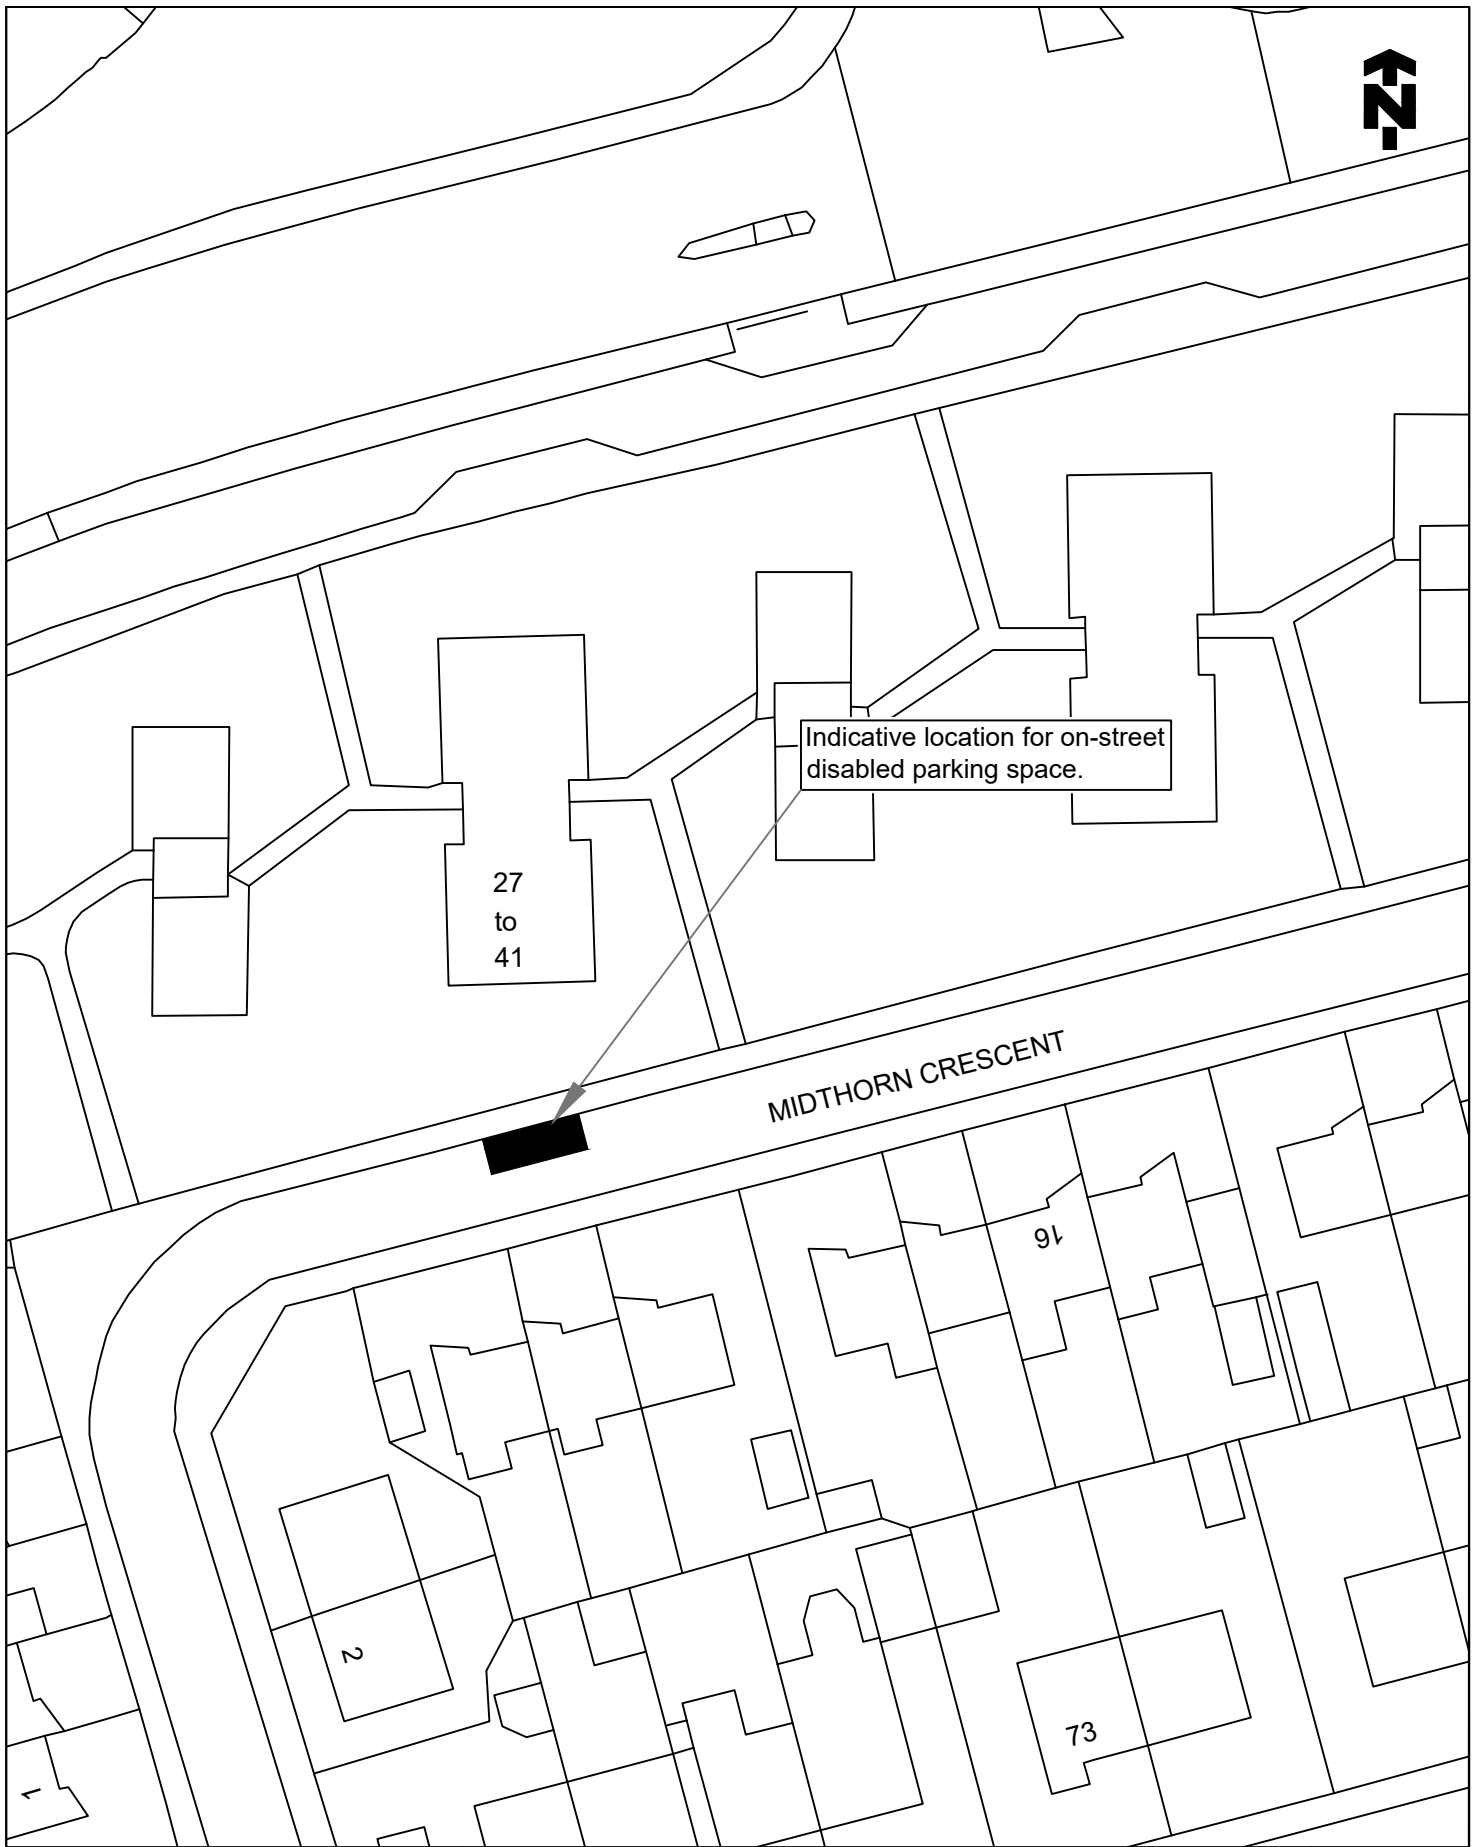

© Crown copyright and database rights 2022
 Ordnance Survey 100023384. You are permitted to use this data solely to enable you to respond to, or interact with, the organisation that provided you with the data. You are not permitted to copy, sub-licence, distribute or sell any of this data to third parties in any form.

TITLE OF ORDER

THE FALKIRK COUNCIL (ON-STREET PARKING SPACE FOR DISABLED PERSONS) (VARIOUS STREETS NO 9) ORDER 2023

LOCATION

MIDTHORN CRESCENT, FALKIRK



Falkirk Council

Place Services
 Engineering Design
 Abbotsford House, David's Loan
 Falkirk FK2 7YZ
 Tel: 01324 504950 Fax: 01324 504850
 Director: Malcolm Bennie

SCALE
 1:500@A4

DRAWN
 GJ
 DATE
 08/03/23


CHECKED
 DG
 DATE
 08/03/23

APPROVED
 CR
 DATE
 08/03/23



DRAWING NO.

TRO/DB/23/026/001

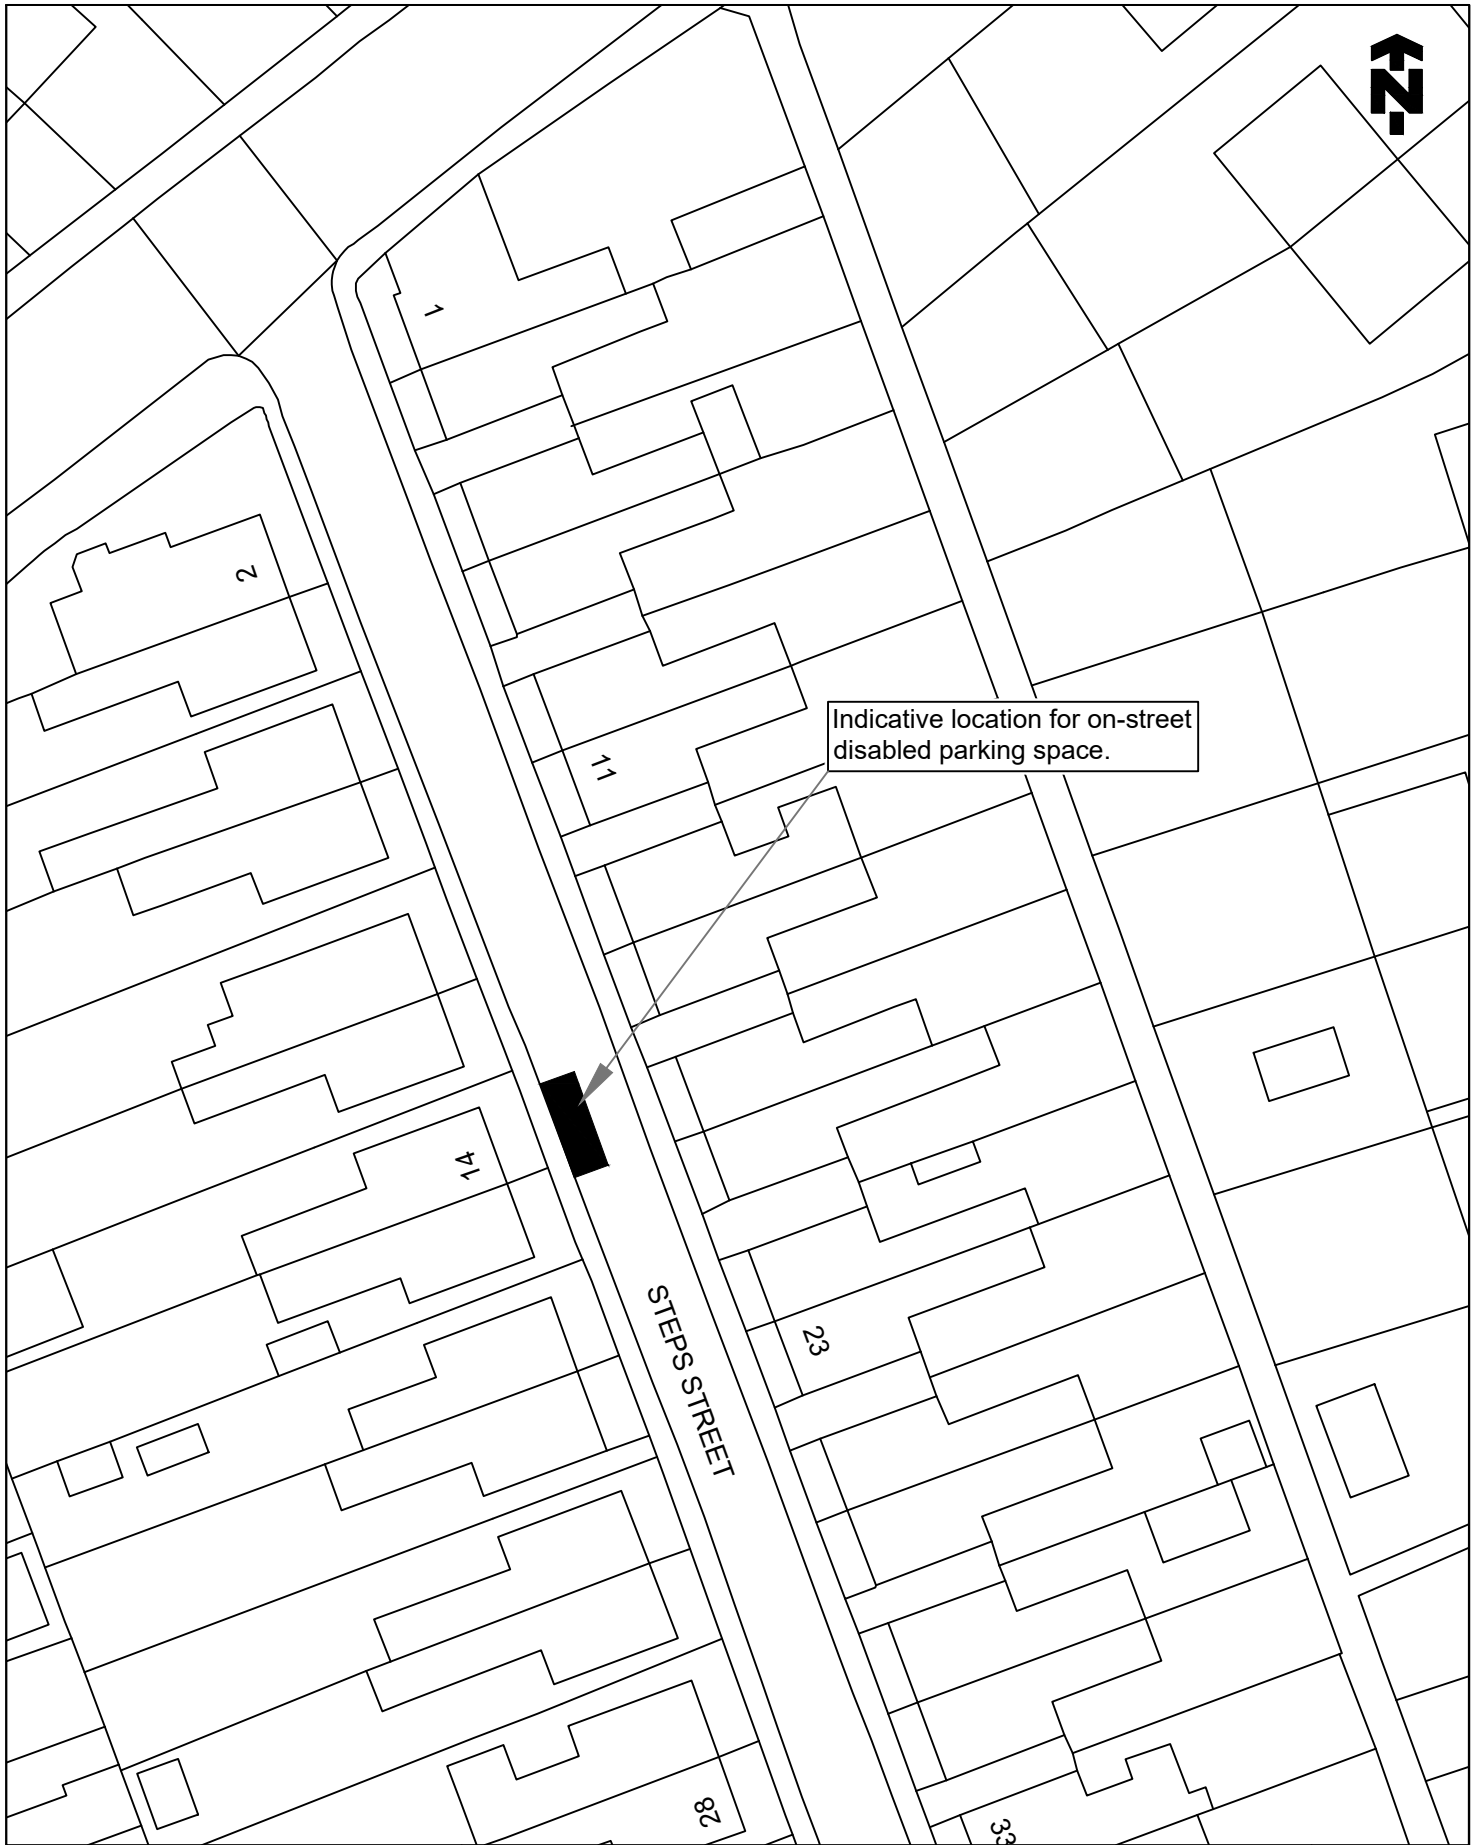

© Crown copyright and database rights 2022
 Ordnance Survey 100023384. You are
 permitted to use this data solely to enable
 you to respond to, or interact with, the
 organisation that provided you with the data.
 You are not permitted to copy, sub-licence,
 distribute or sell any of this data to third
 parties in any form.

TITLE OF ORDER

THE FALKIRK COUNCIL (ON-STREET PARKING SPACE FOR
 DISABLED PERSONS) (VARIOUS STREETS NO 9) ORDER 2023

LOCATION

STEPS STREET, STENHOUSEMUIR



Falkirk Council

Place Services
 Engineering Design
 Abbotsford House, David's Loan
 Falkirk FK2 7YZ
 Tel: 01324 504950 Fax: 01324 504850
 Director: Malcolm Bennie

SCALE

1:500@A4

DRAWN

GJ

DATE

08/03/23

CHECKED

DG

DATE

08/03/23

APPROVED

CR

DATE

08/03/23


DRAWING NO.

TRO/DB/23/027/001

Engineering Design Unit



Certificate No. 18 30865

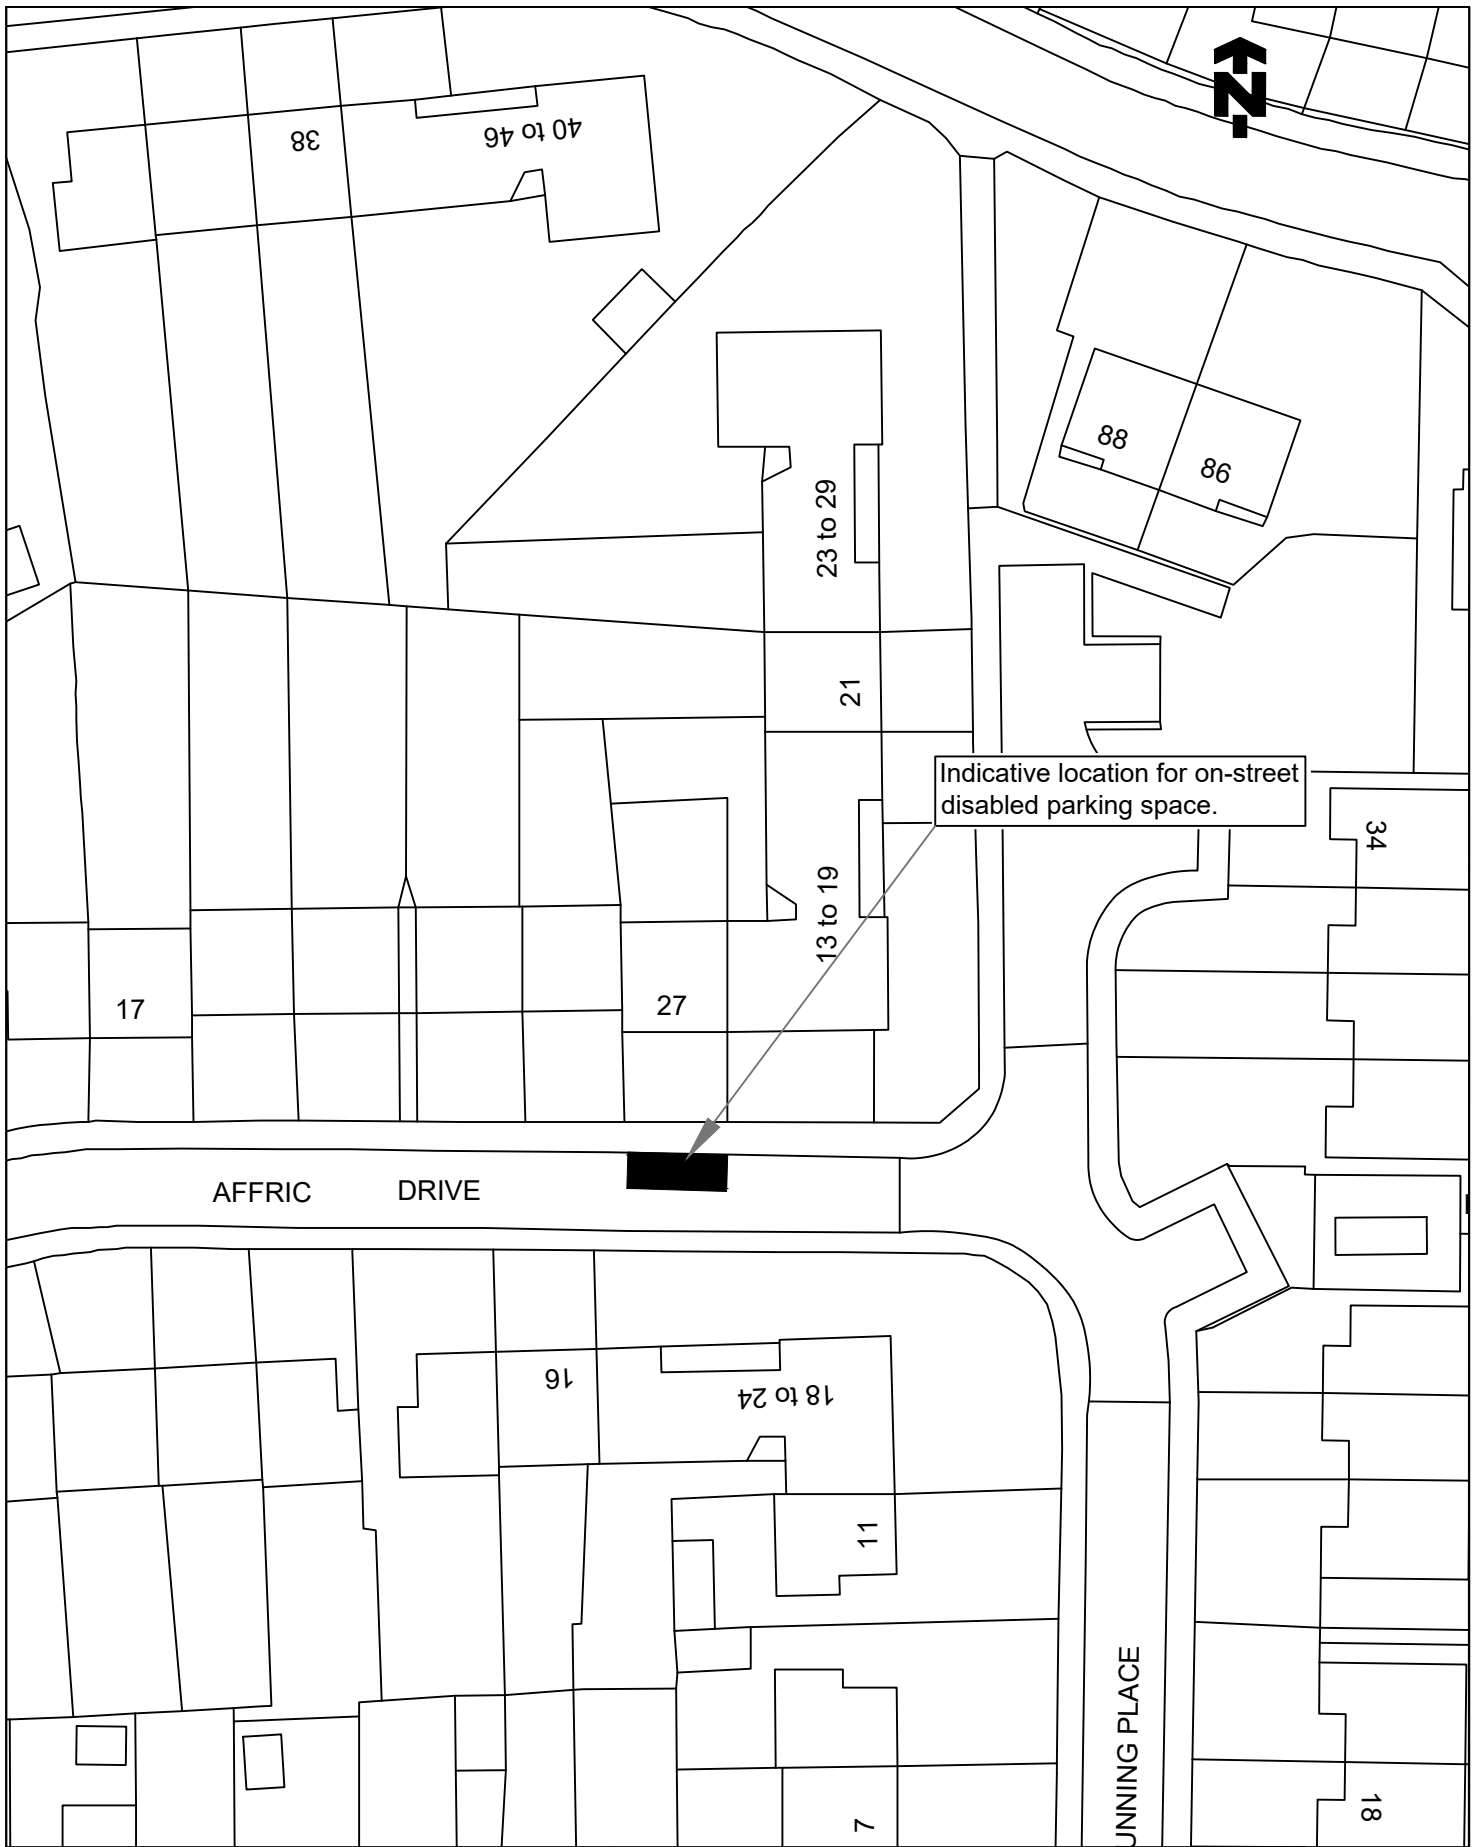

© Crown copyright and database rights 2022 Ordnance Survey 100023384. You are permitted to use this data solely to enable you to respond to, or interact with, the organisation that provided you with the data. You are not permitted to copy, sub-licence, distribute or sell any of this data to third parties in any form.

TITLE OF ORDER

THE FALKIRK COUNCIL (ON-STREET PARKING SPACE FOR DISABLED PERSONS) (VARIOUS STREETS NO 9) ORDER 2023

LOCATION

AFFRIC DRIVE, LANGLEES



Falkirk Council

Place Services
Engineering Design
Abbotsford House, David's Loan
Falkirk FK2 7YZ
Tel: 01324 504950 Fax: 01324 504850
Director: Malcolm Bennie

SCALE
1:500@A4

DRAWN
GJ
DATE
02/03/23


CHECKED
DG
DATE
02/03/23

APPROVED
CR
DATE
02/03/23



DRAWING NO.

TRO/DB/22/096/001

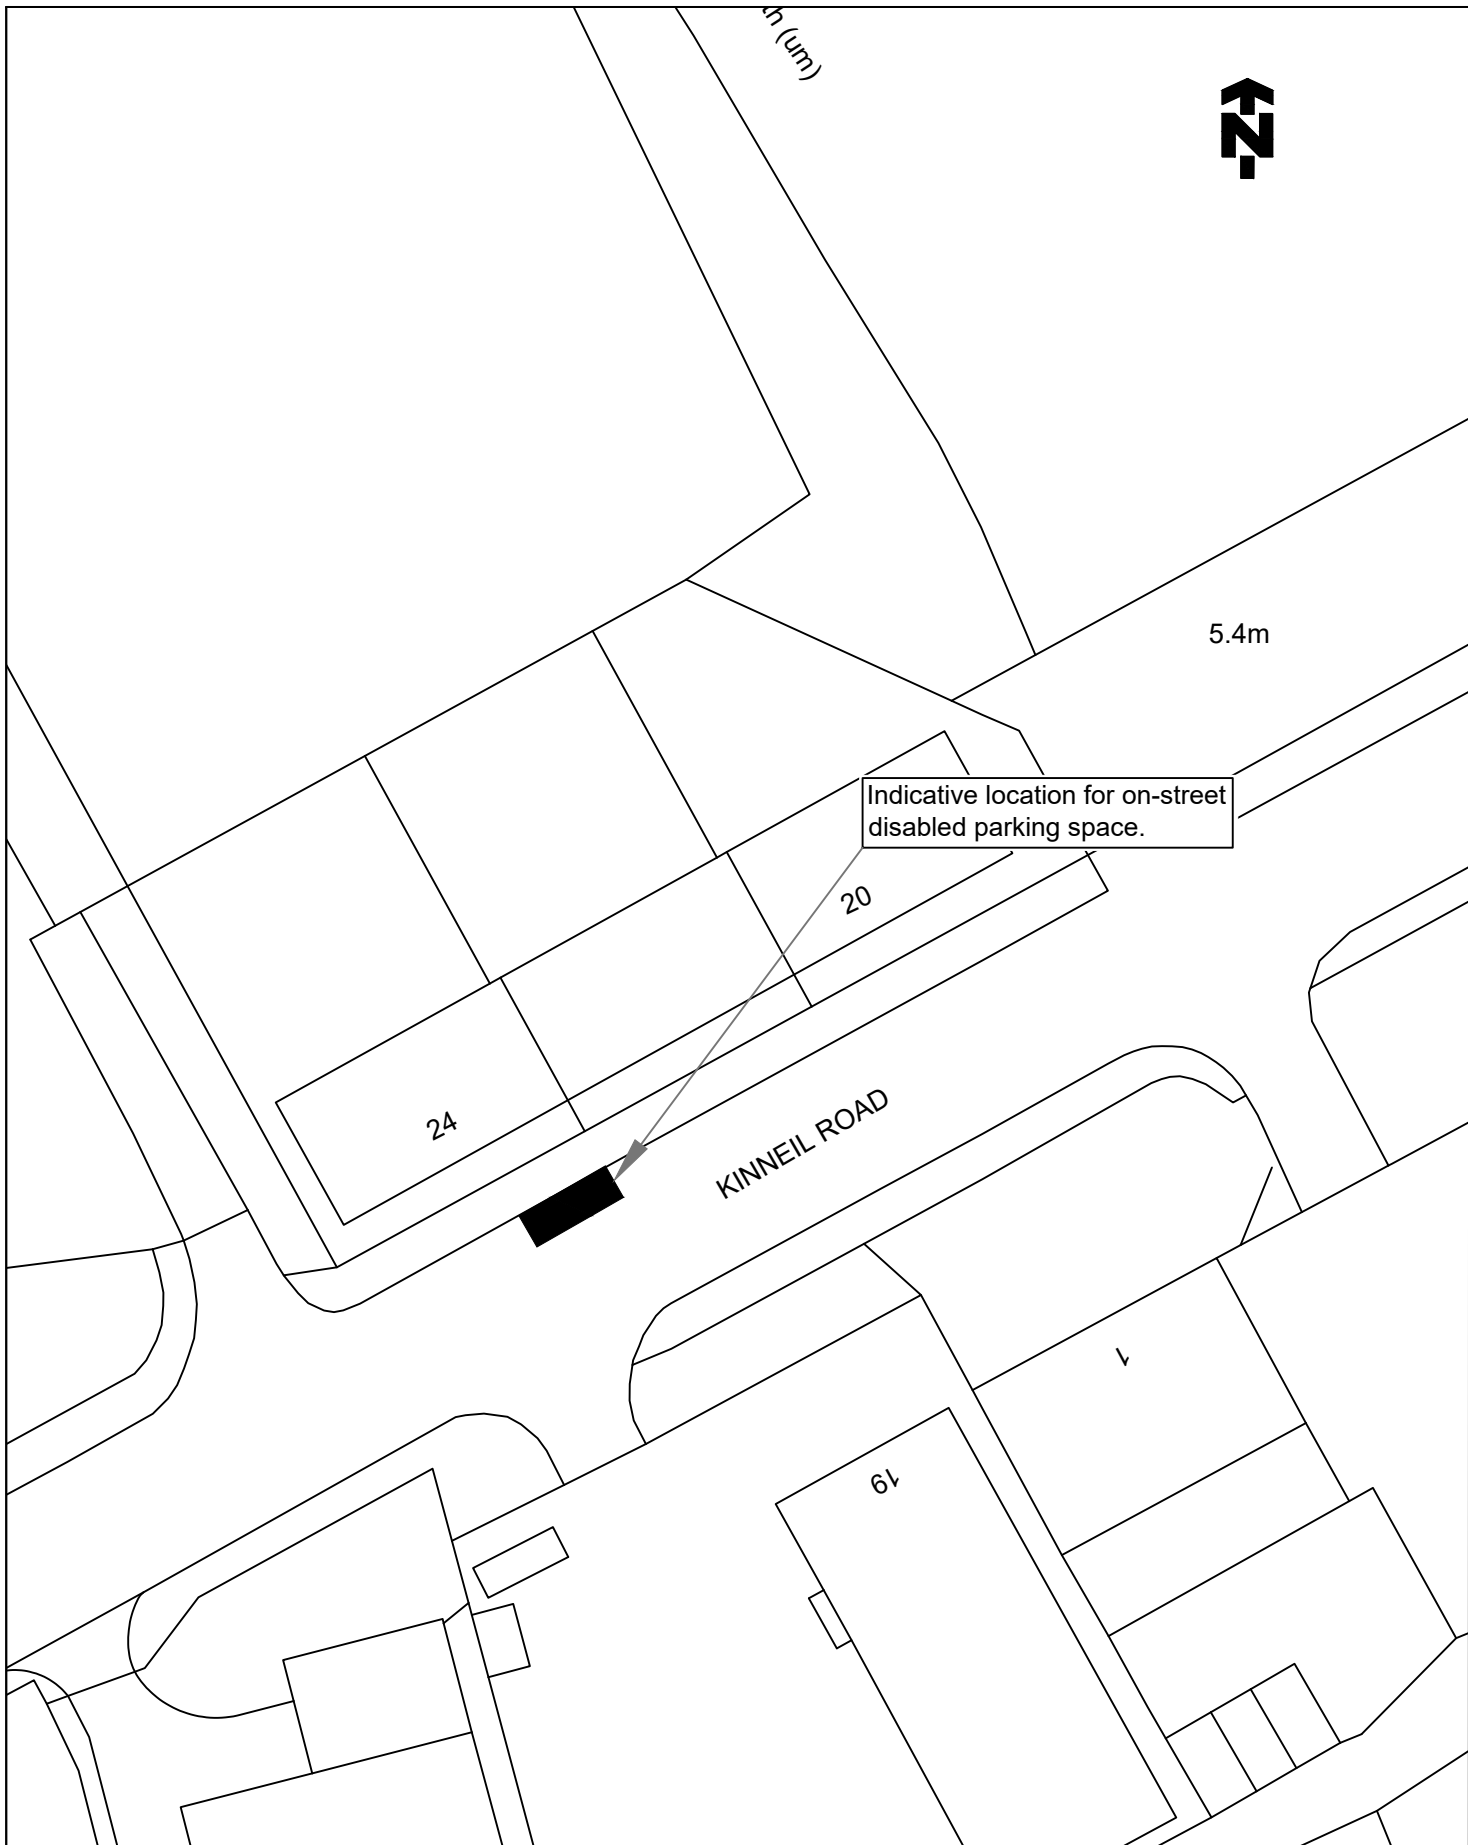

© Crown copyright and database rights 2022
 Ordnance Survey 100023384. You are permitted to use this data solely to enable you to respond to, or interact with, the organisation that provided you with the data. You are not permitted to copy, sub-licence, distribute or sell any of this data to third parties in any form.

TITLE OF ORDER

THE FALKIRK COUNCIL (ON-STREET PARKING SPACE FOR DISABLED PERSONS) (VARIOUS STREETS NO 9) ORDER 2023

LOCATION

KINNEIL ROAD, BO'NESS



Falkirk Council

Place Services
 Engineering Design
 Abbotsford House, David's Loan
 Falkirk FK2 7YZ
 Tel: 01324 504950 Fax: 01324 504850
 Director: Malcolm Bennie

SCALE

1:500@A4

DRAWN

GJ

DATE

15/03/23

CHECKED

DG

DATE

15/03/23

APPROVED

CR

DATE

15/03/23

DRAWING NO.

TRO/DB/23/031/001



Certificate No. 18 30865



© Crown copyright and database rights 2022
 Ordnance Survey 100023384. You are
 permitted to use this data solely to enable
 you to respond to, or interact with, the
 organisation that provided you with the data.
 You are not permitted to copy, sub-licence,
 distribute or sell any of this data to third
 parties in any form.

TITLE OF ORDER

THE FALKIRK COUNCIL (ON-STREET PARKING SPACE FOR
 DISABLED PERSONS) (VARIOUS STREETS NO 9) ORDER 2023

LOCATION

STEPS STREET, STENHOUSEMUIR



Falkirk Council

Place Services
 Engineering Design
 Abbotsford House, David's Loan
 Falkirk FK2 7YZ
 Tel: 01324 504950 Fax: 01324 504850
 Director: Malcolm Bennie

SCALE

1:500@A4

DRAWN

GJ

DATE

13/03/23

CHECKED

DG

DATE

13/03/23

APPROVED

CR


DATE

13/03/23

DRAWING NO.

TRO/DB/23/029/001



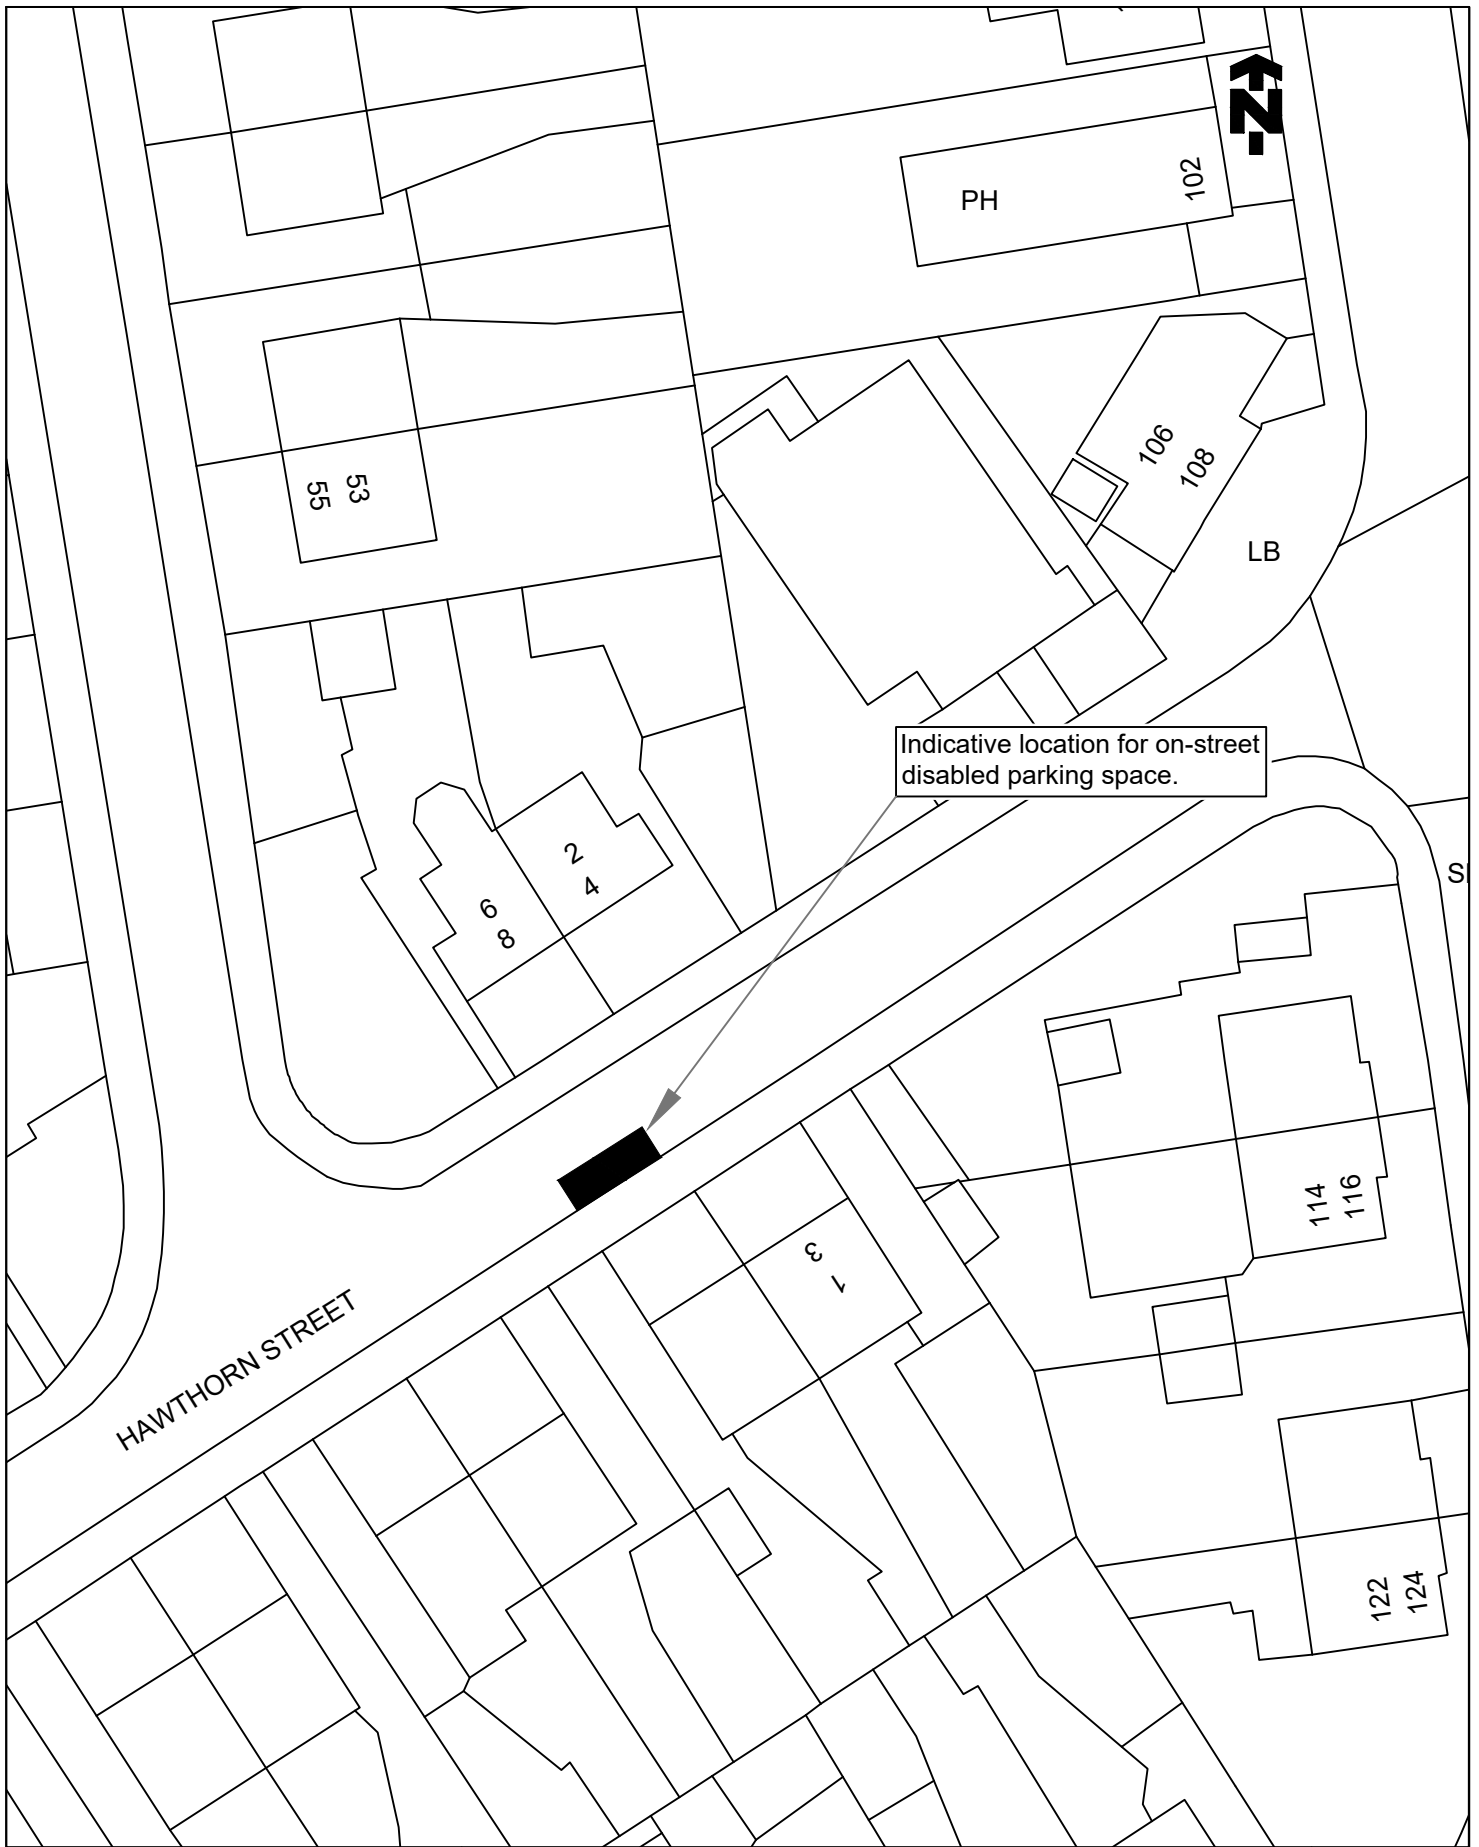

© Crown copyright and database rights 2022
 Ordnance Survey 100023384. You are permitted to use this data solely to enable you to respond to, or interact with, the organisation that provided you with the data. You are not permitted to copy, sub-licence, distribute or sell any of this data to third parties in any form.

TITLE OF ORDER

THE FALKIRK COUNCIL (ON-STREET PARKING SPACE FOR DISABLED PERSONS) (VARIOUS STREETS NO 9) ORDER 2023

LOCATION

HAWTHORN STREET, GRANGEMOUTH



Falkirk Council

Place Services
 Engineering Design
 Abbotsford House, David's Loan
 Falkirk FK2 7YZ
 Tel: 01324 504950 Fax: 01324 504850
 Director: Malcolm Bennie

SCALE
 1:500@A4

DRAWN
 GJ
 DATE
 30/01/23

CHECKED
 DG
 DATE
 30/01/23

APPROVED
 CR
 DATE
 30/01/23



DRAWING NO.

TRO/DB/22/107/001

PRESS NOTICE

FALKIRK COUNCIL

THE FALKIRK COUNCIL (ON-STREET PARKING SPACE FOR DISABLED PERSONS) (VARIOUS STREETS NO 9) ORDER 2024

The Council has made the above named Order under the Road Traffic Regulation Act 1984 as described in the Falkirk Herald of 30 March 2023.

1. Full details may be inspected online at <http://www.tellmescotland.gov.uk/> or from Roads Administration, Place Service, Suite 1B, The Stadium, 4 Stadium Way, Falkirk, by contacting adteam3.ds@falkirk.gov.uk
2. Any person wishing to question the validity of the order or any of its provisions on the grounds that it is not within the powers of the relevant Act or that a requirement of any such enabling Act or of any relevant regulations made thereunder has not been complied with may, within 6 weeks from 25/01/2024, make application for the purpose to the Court of Session.

Head of Environment and Operations

Place Services,
Suite 1B, The Stadium
4 Stadium Way
Falkirk
FK2 9EE