

FALKIRK COUNCIL

THE FALKIRK COUNCIL (ON-STREET PARKING SPACE FOR DISABLED PERSONS) (VARIOUS STREETS NO 13) ORDER 20__

Falkirk Council in exercise of their powers under the Road Traffic Regulation Act 1984, as amended (hereinafter referred to as “the 1984 Act”), the Disabled Persons’ Parking Places (Scotland) Act 2009 and of all other enabling powers, and after consultation with the Chief Officer of Police in accordance with Part III of Schedule 9 of the 1984 Act, hereby make the following Order:-

1. This Order may be cited as “The Falkirk Council (On-Street Parking Space for Disabled Persons) (Various Streets No 13) Order 20__” and shall come into operation on the __ day of _____, Two Thousand and _____.
2. The Interpretation Act 1978 shall apply for the interpretation of this Order as it applies for the interpretation of an Act of Parliament.
3. The effect of this Order will be to designate the section of road described in the Schedule hereto as a parking space for disabled persons’ vehicles.
4. In this Order “disabled person’s vehicle” means a vehicle lawfully displaying, in the relevant position, a disabled person’s badge issued by a local authority in exercise of its powers under S21(1) of the Chronically Sick and Disabled Persons Act 1970.
5. Any person duly authorized by the Council may suspend the use of a parking space designated in this Order or any part thereof whenever he considers such suspension reasonably necessary:-
 - (a) for the purpose of facilitating the movement of traffic or promoting its safety;
 - (b) for the purpose of any building operation, demolition or excavation in or adjacent to the parking place or the maintenance, improvement or reconstruction of the parking place or the laying, erection, alteration, removal or repair in or adjacent to the parking place of any sewer or of any main, pipe or apparatus for the supply of gas, water or electricity or any telecommunication apparatus as defined in sub-paragraph 1(1) of Schedule 2 to the Telecommunications Act 1984, traffic sign, road marking or parking ticket machine;
 - (c) on any occasion on which it is likely by reason of some special attraction or procession that any street will be thronged or obstructed;
 - (d) for any other purpose which the Council may from time to time see fit and which has received their prior approval.
6. Any person suspending the use of a parking place designated in this Order or any part thereof in accordance with the provisions of Article 5 shall thereupon place or cause to be placed in or adjacent to any part of that parking place the use of which is suspended a traffic sign indicating that waiting by vehicles is prohibited.
7. No person shall cause or permit a vehicle to be left in any part of a parking place designated in this Order during such period as there is in or adjacent to that part of the parking place a traffic sign placed in pursuance of Article 6. Provided that nothing in this paragraph shall render it unlawful to cause or permit any vehicle being used for fire brigade, ambulance or police emergency purposes to be left or any other vehicle to be so left if that vehicle is left with the permission of the person suspending the use of the parking place or the part thereof in pursuance of Article 5 or of a police constable in uniform or of a traffic warden.

8. (a) Every vehicle left in a parking place designated in this Order shall stand wholly within the limits of that parking place.
- (b) if the length or width of a parking place designated in this Order precludes compliance with the provisions of paragraph (a) hereof, such a vehicle shall stand in such a manner that the distance between the said kerb or edge of carriageway and the nearest wheels of the vehicle is not more than 0.3 metres.

Dated this __ day of _____, 20__

Head of Environment and Operations

Falkirk Council
Place Services
Suite 1B, The Stadium
4 Stadium Way
FALKIRK
FK2 9EE

DRAFT

SCHEDULE

Middlefield Road, Falkirk
TRO/DB/24/002

On the west side of Middlefield Road in the layby from a point 3 metres north of the projected south boundary line of 31 Middlefield Road in a southerly direction for a distance of 6.6 metres or thereby.

Falkirk Road, Bonnybridge
TRO/DB/24/003

On the north side of Falkirk Road from the projected west boundary line of 11 Falkirk Road in an easterly direction for a distance of 6.6 metres or thereby.

Machrie Court, Tamfourhill
TRO/DB/19/111

On the west side of Machrie Court in the layby from a point 3 metres north of the projected building line of 108 Cumbrae Drive in a northerly direction for a distance of 6.6 metres or thereby.

Montgomery Street, Grangemouth
TRO/DB/24/004

On the south side of Montgomery Street from the projected west boundary line of 43 Montgomery Street in an easterly direction for a distance of 6.6 metres or thereby.

Glen Terrace, Denny
TRO/DB/24/006

On the east side of Glen Terrace in the layby from a point 5 metres north of the projected south building line of 22 Glen Terrace in a northerly direction for a distance of 3.6 metres or thereby.

Fairlie Street, Camelon
TRO/DB/24/007

On the south side of Fairlie Street from a point 3 metres west of the projected east boundary line of 107 Fairlie Street in a westerly direction for a distance of 6.6 metres or thereby.

Castlevie Terrace, Haggs
TRO/DB/24/008

On the north side of Castlevie Terrace from the projected east boundary line of 35 Castlevie Terrace in a westerly direction for a distance of 6.6 metres or thereby.

Braes View, Denny
TRO/DB/23/094

On the east side of Braes View in the layby from the projected south boundary line of 168 Braes View in a northerly direction for a distance of 3.6 metres or thereby.

Ewing Avenue, Falkirk
TRO/DB/24/010

On the west side of Ewing Avenue in the layby from the projected south boundary line of 32 Ewing Avenue in a southerly direction for a distance of 3.6 metres or thereby.

Redbrae Avenue, Bo'ness
TRO/DB/24/001

On the south side of Redbrae Avenue in the layby from a point 1 metre west of the projected west boundary line of 59 Redbrae Avenue in an easterly direction for a distance of 3.6 metres or thereby.

Dickburn Crescent, Bonnybridge
TRO/DB/24/012

On the east side of Dickburn Crescent from the projected south building line of 11 Dickburn Crescent in a northerly direction for a distance of 6.6 metres or thereby.

Dawson Place Bo'ness
TRO/DB/24/013

On the west side of Dawson Place in the layby from a point 4 metres north of the projected south building line of 47 Dawson Place in a northerly direction for a distance of 3.6 metres or thereby.

Burnbank Road, Grangemouth
TRO/DB/24/014

On the west side of Burnbank Road in the service road from a point 1 metre north of the projected north boundary line of 8 Burnbank Road in a southerly direction for a distance of 6.6 metres or thereby.

Kerse View, Dalgrain Road,
Grangemouth
TRO/DB/24/015

On the north side of Kerse View, Dalgrain Road from the projected east boundary line of 2 Kerse View, Dalgrain Road in a westerly direction for a distance of 6.6 metres or thereby.

Carnegie Drive, Camelon
TRO/DB/24/017

On the west side of Carnegie Drive from a point 5 metres north of the projected south building line of Block 21 to 31 in a northerly direction for a distance of 6.6 metres or thereby.

Mingle Place, Bo'ness
TRO/DB/24/018

On the east end of Mingle Place from a point 1 metre north of the projected north building line of 122 Mingle Place in a northerly direction for a distance of 3.6 metres or thereby.

Jamieson Avenue, Bo'ness
TRO/DB/24/019

On the south side of Jamieson Avenue from the projected west boundary line of 50 Jamieson Avenue in an easterly direction for a distance of 6.6 metres or thereby.

Fairlie Street, Camelon
TRO/DB/24/020

On the south side of Fairlie Street from the projected west boundary line of 123 Fairlie Street in an easterly direction for a distance of 6.6 metres or thereby.

Ure Crescent, Bonnybridge
TRO/DB/24/021

On the east side of Ure Crescent from the projected south boundary line of 16 Ure Crescent in a northerly direction for a distance of 6.6 metres or thereby.

Wellbank, Westquarter
TRO/DB/24/023

On the south side of Wellbank in the layby from a point 6 metres east of the projected west boundary line of 5 Wellbank in an easterly direction for a distance of 6.6 metres or thereby.

Blaefaulds Crescent, Denny
TRO/DB/24/026

On the north side of Blaefaulds Crescent in the layby from a point 3 metres north of the projected south building line of 6 Blaefaulds Crescent in an easterly direction for a distance of 6.6 metres or thereby.

Pennelton Place, Bo'ness
TRO/DB/24/024

On the north side of Pennelton Place in the layby from the projected north boundary line of 41 Pennelton Place in an easterly direction for a distance of 3.6 metres or thereby.

FALKIRK COUNCIL


THE FALKIRK COUNCIL (ON-STREET PARKING SPACE FOR DISABLED PERSONS) (VARIOUS STREETS NO 13) ORDER 20__

Statement of Reasons for Making the Order

The parking spaces are required for the use of persons who hold a current disabled person's badge and who meet the requirements contained in the Disabled Persons' Parking Places (Scotland) Act 2009.

Head of Environment & Operations

Falkirk Council
Place Services
Suite 1B, The Stadium
4 Stadium Way
FALKIRK
FK2 9EE

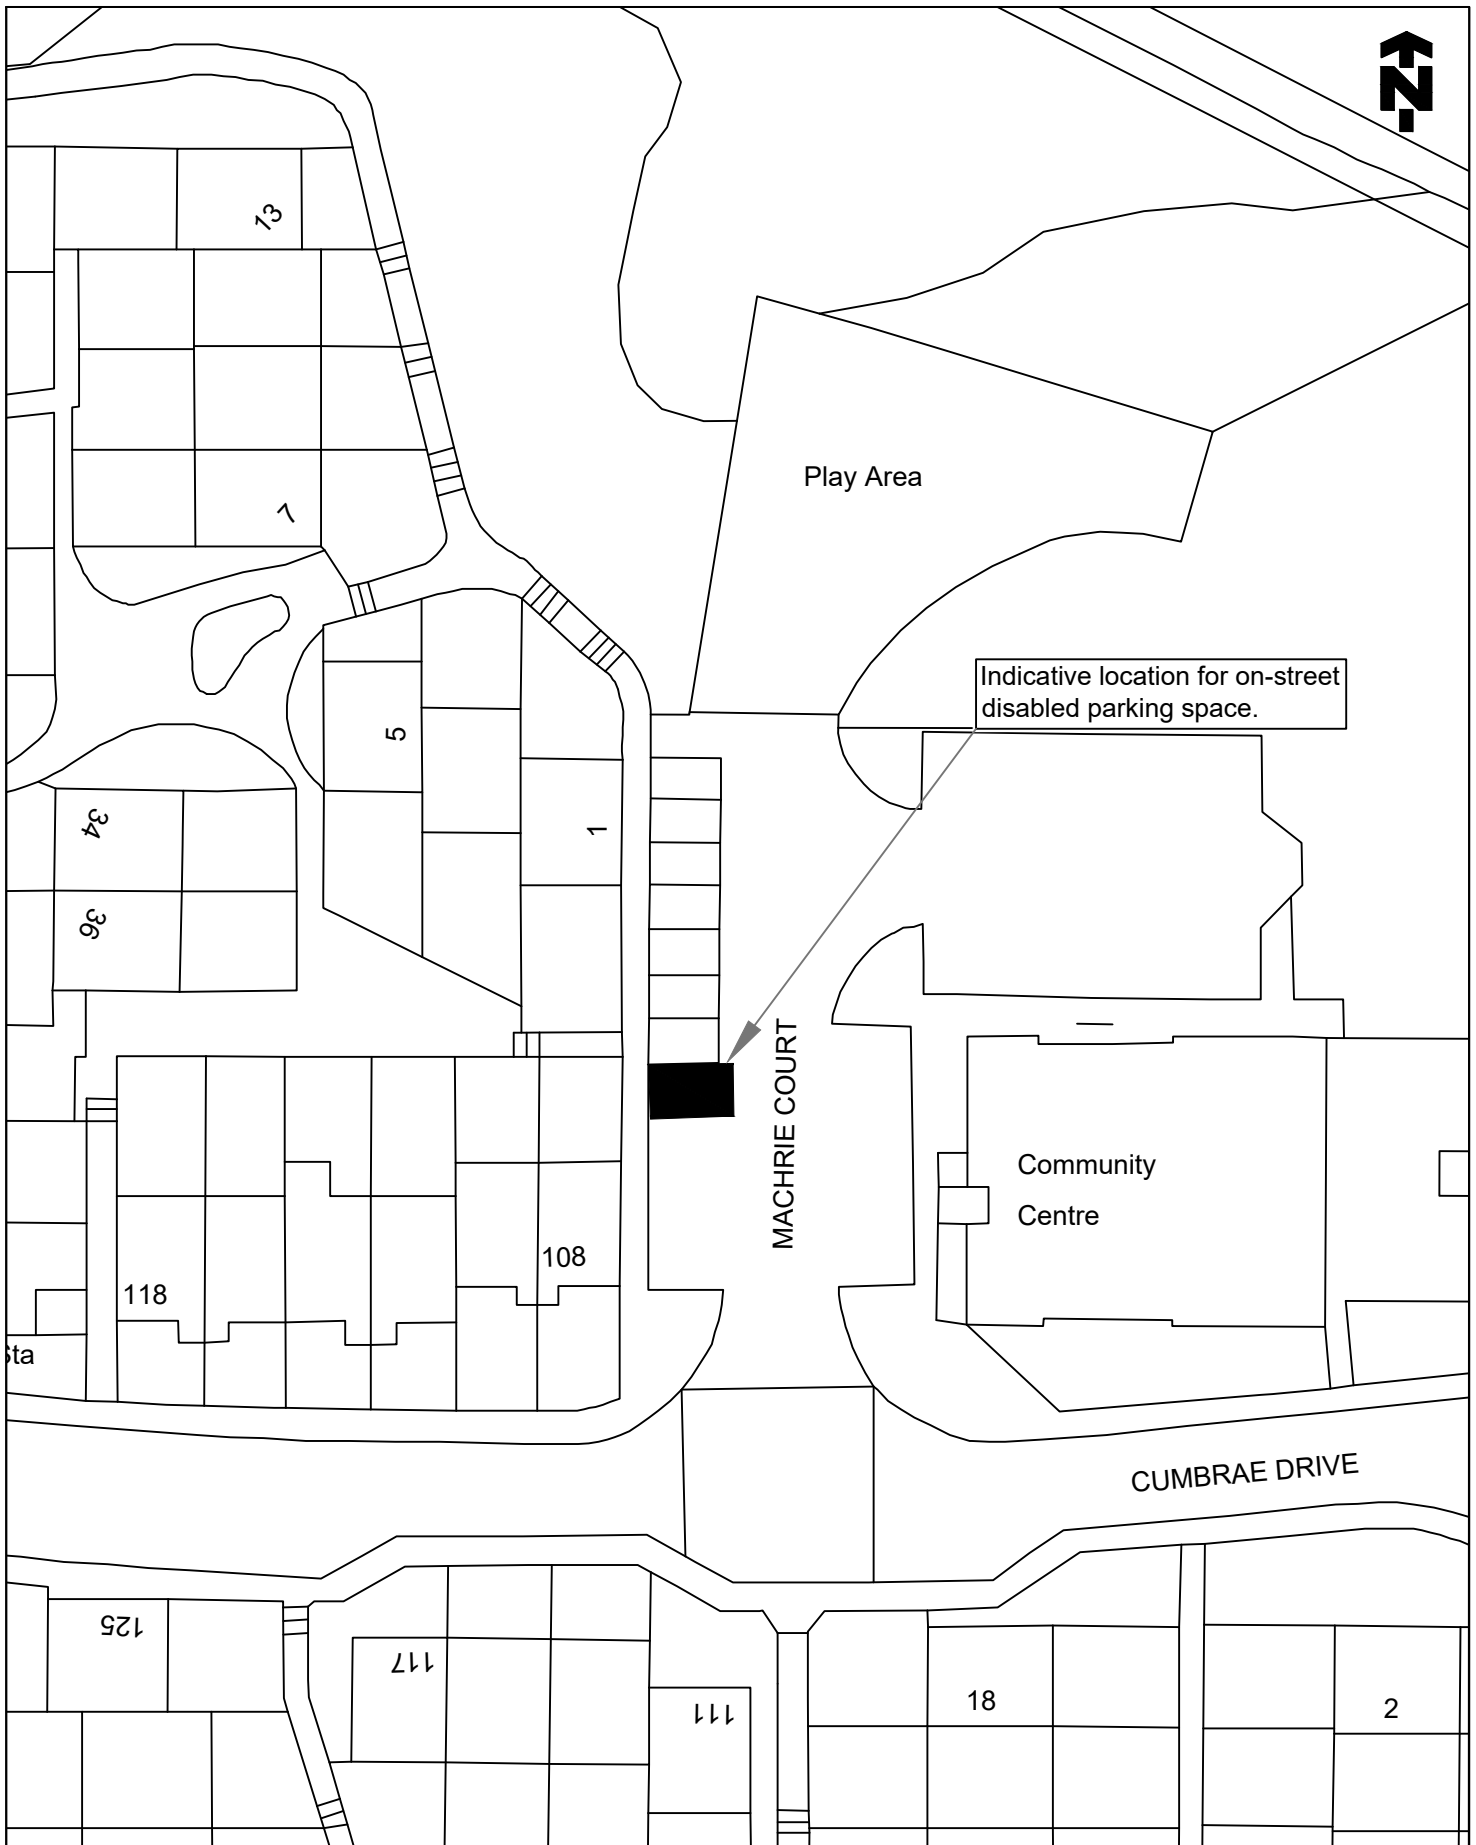

©Crown copyright and database rights 2022 Ordnance Survey 100023384. You are permitted to use this data solely to enable you to respond to, or interact with, the organisation that provided you with the data. You are not permitted to copy, sub-licence, distribute or sell any of this data to third parties in any form.

TITLE OF ORDER THE FALKIRK COUNCIL (ON-STREET PARKING SPACE FOR DISABLED PERSONS) (VARIOUS STREETS NO. 13) ORDER 20__

LOCATION MACHRIE COURT, TAMFOURHILL




Falkirk Council
Place Services
Engineering Design
The Stadium, 4 Stadium Way
Falkirk FK2 9EE
Tel: 01324 504950 Fax: 01324 504850
Director: Malcolm Bennie

SCALE 1:500@A4	DRAWN GJ	CHECKED DG	APPROVED CR
	DATE 22/01/24	DATE 22/01/24	DATE 22/01/24



DRAWING NO. **TRO/DB/19/111/001**

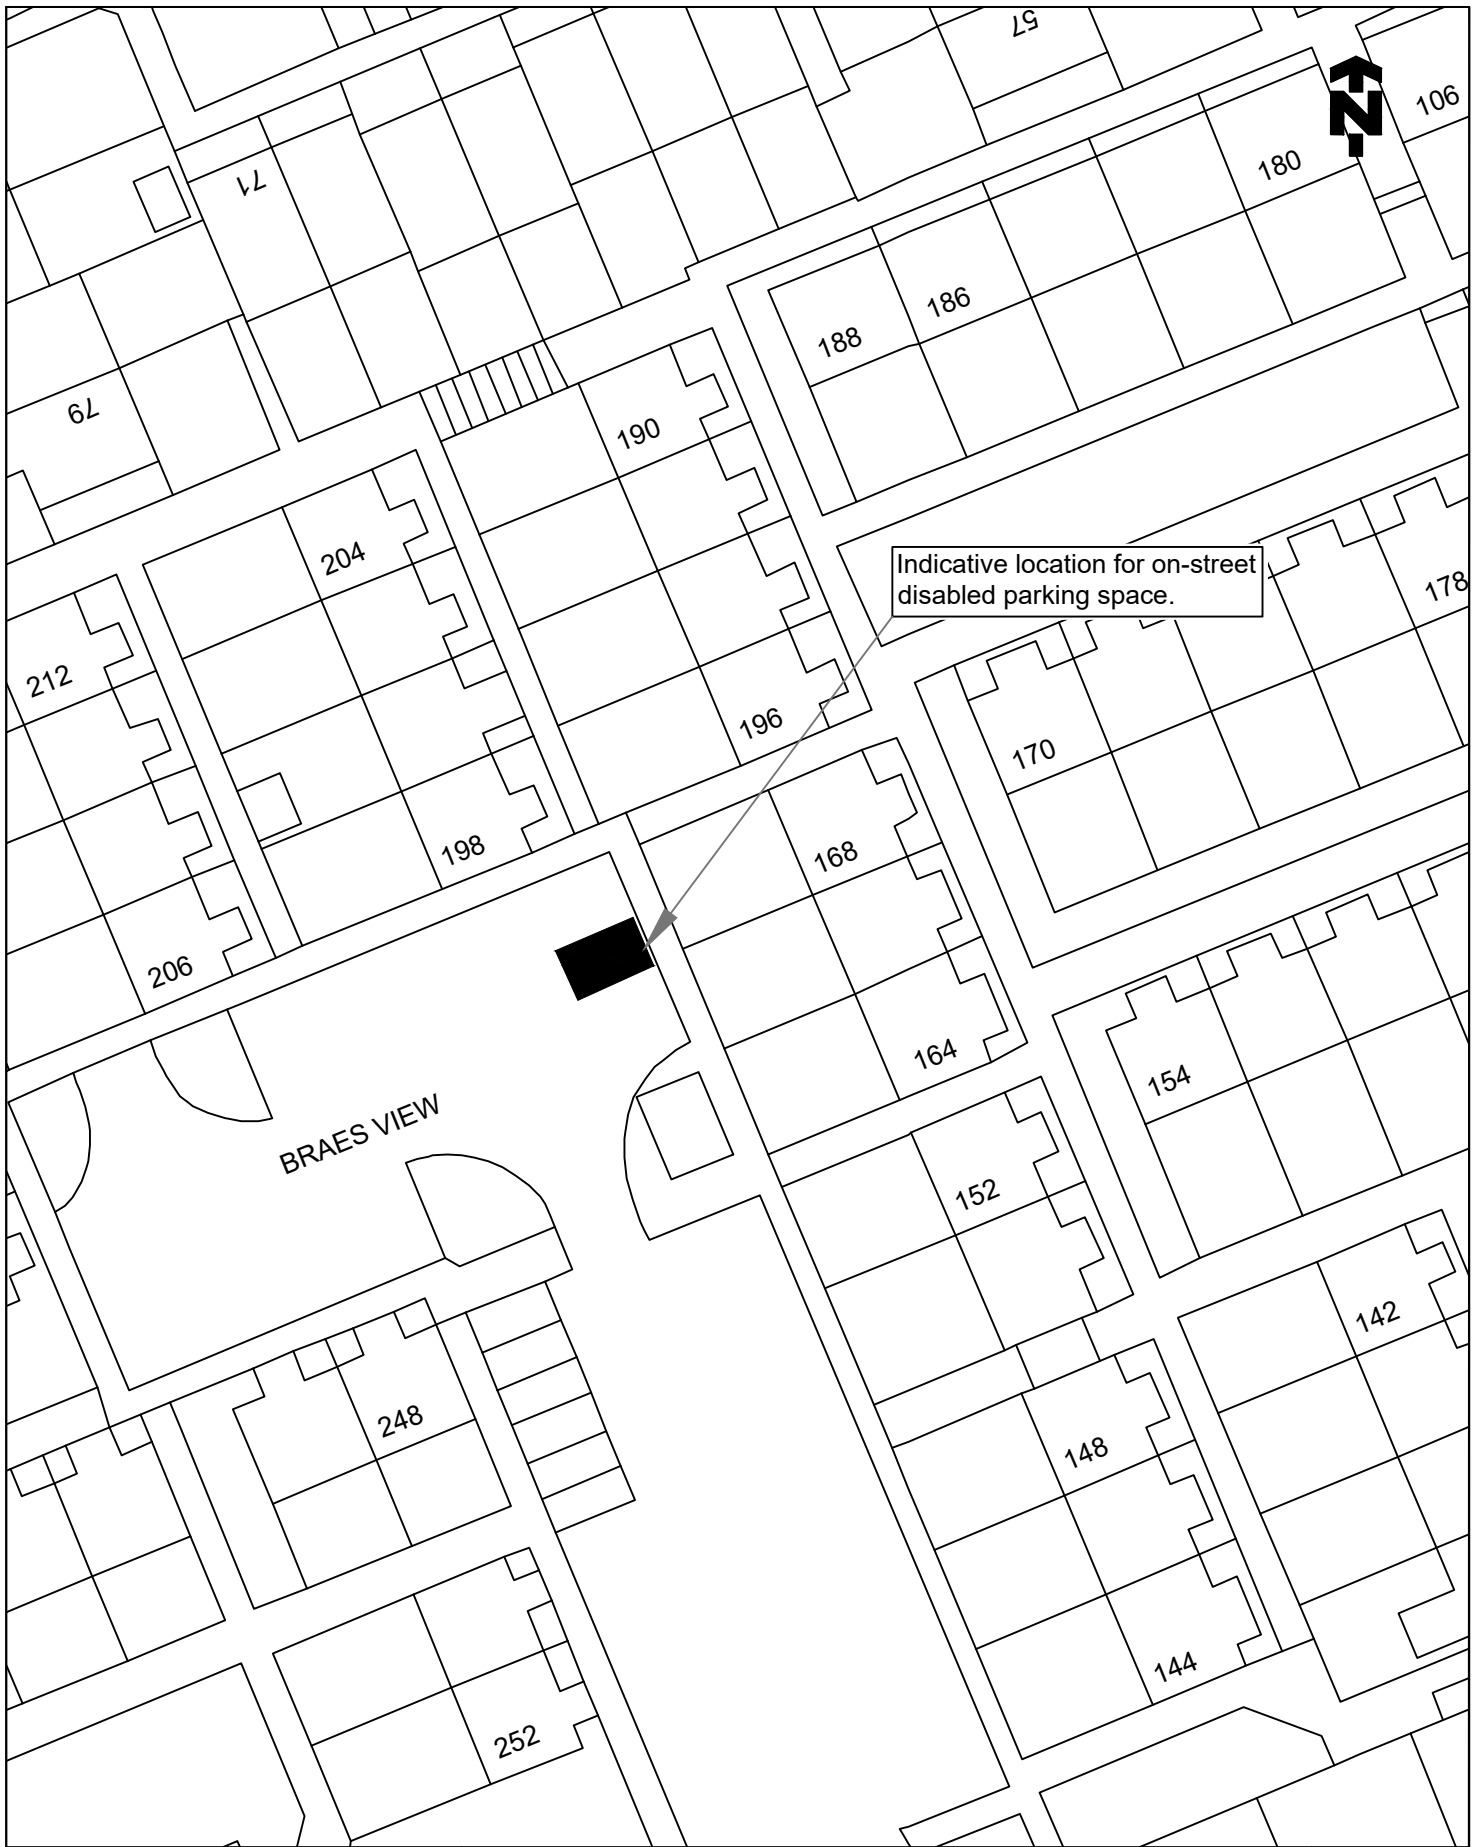

© Crown copyright and database rights 2022 Ordnance Survey 100023384. You are permitted to use this data solely to enable you to respond to, or interact with, the organisation that provided you with the data. You are not permitted to copy, sub-licence, distribute or sell any of this data to third parties in any form.

TITLE OF ORDER

THE FALKIRK COUNCIL (ON-STREET PARKING SPACE FOR DISABLED PERSONS) (VARIOUS STREETS NO. 13) ORDER 20__

LOCATION

BRAES VIEW, DENNY



Falkirk Council

Place Services
Engineering Design
The Stadium, 4 Stadium Way
Falkirk FK2 9EE
Tel: 01324 504950 Fax: 01324 504850
Director: Malcolm Bennie

SCALE

1:500@A4

DRAWN

GJ

DATE

07/02/24

CHECKED

DG

DATE

07/02/24

APPROVED

CR


DATE

07/02/24



DRAWING NO.

TRO/DB/23/094/001

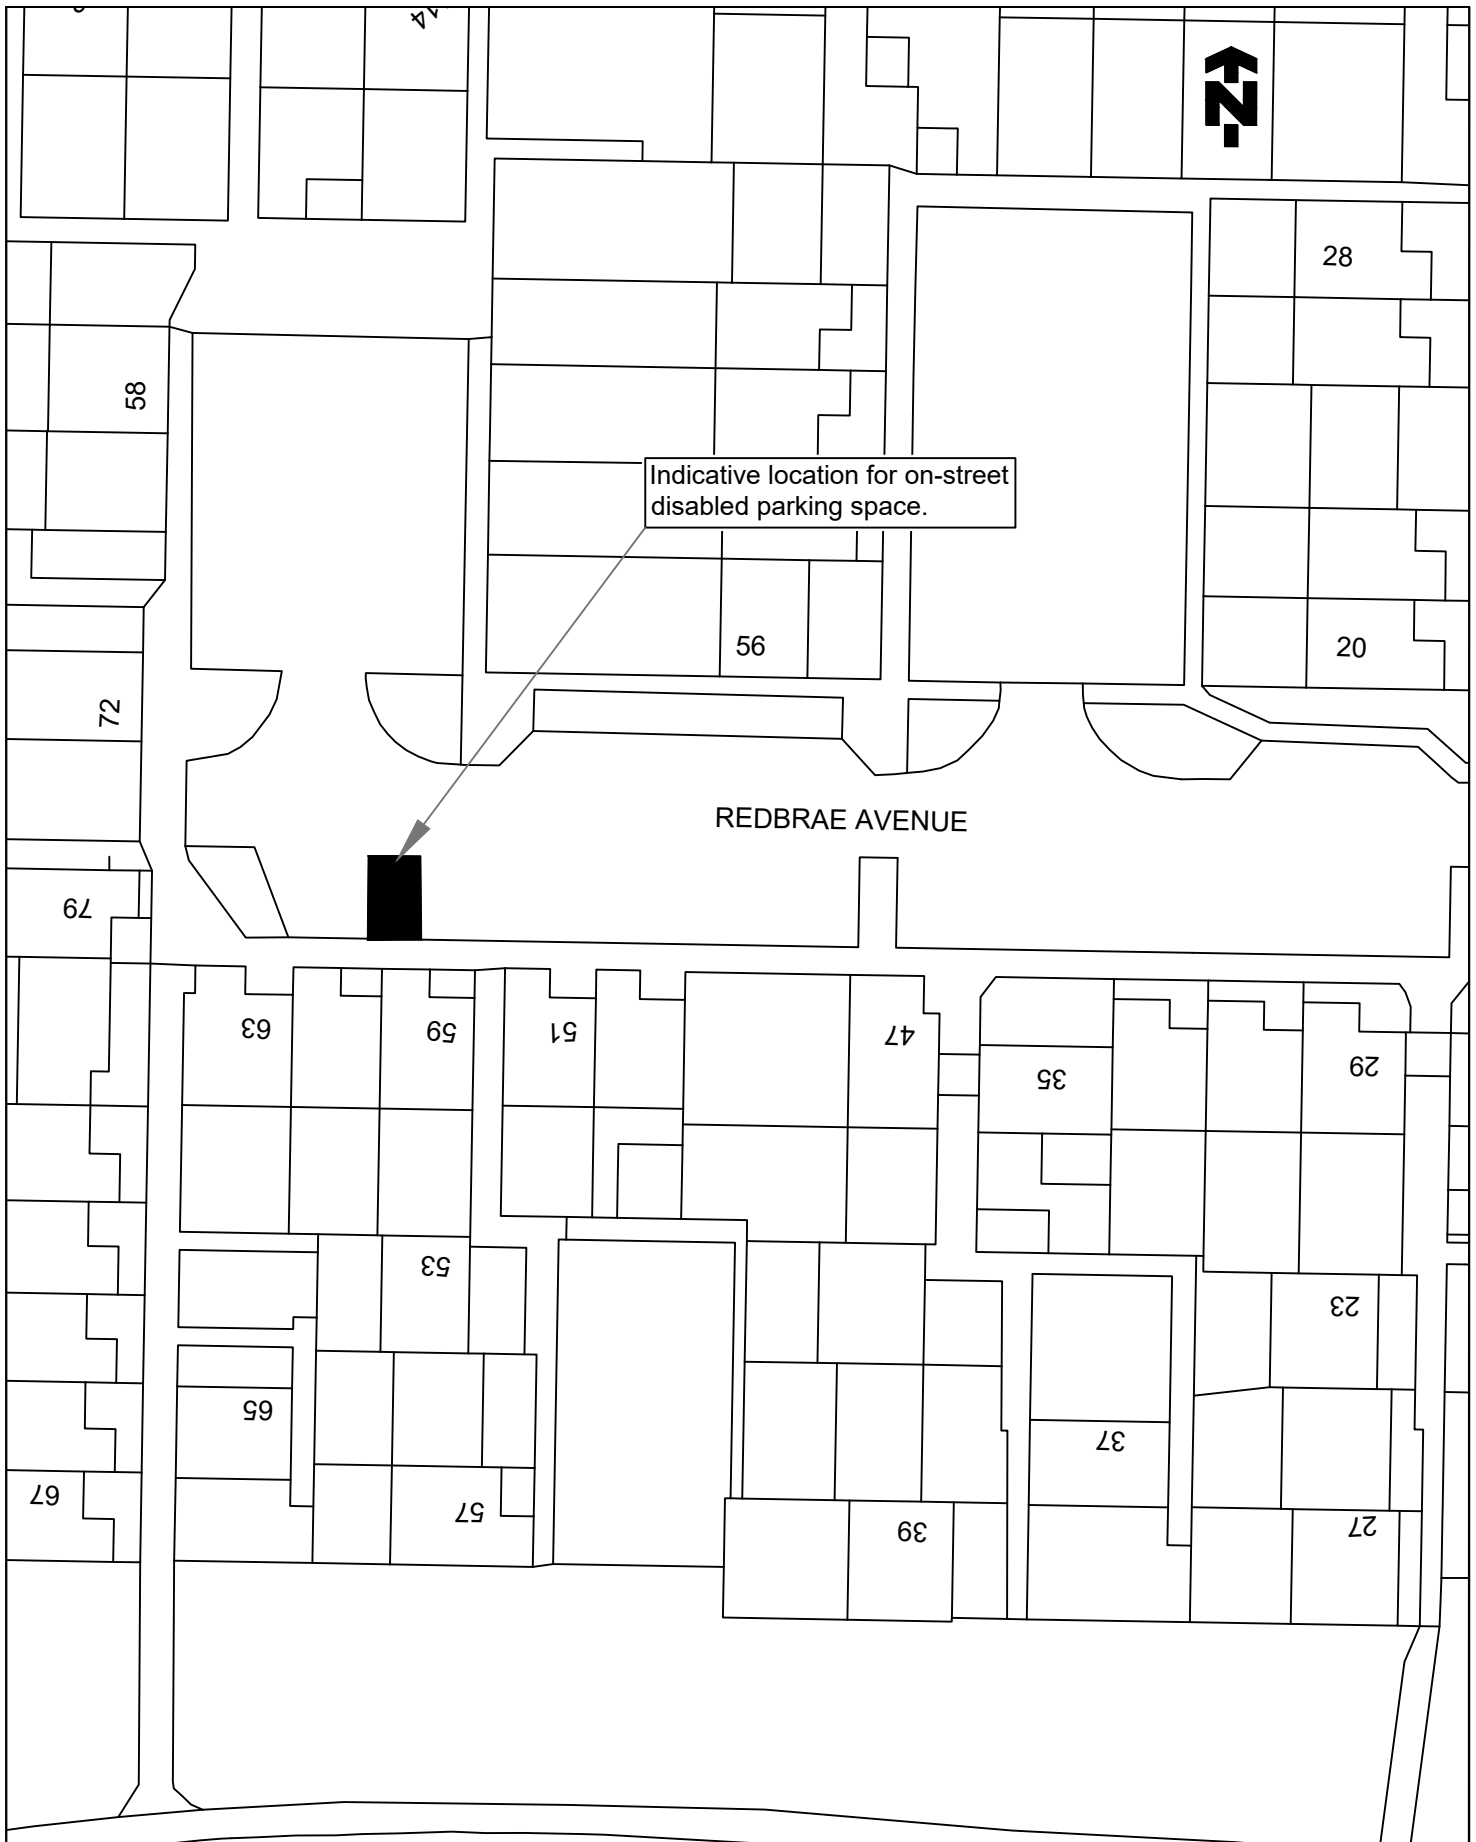

© Crown copyright and database rights 2022
 Ordnance Survey 100023384. You are permitted to use this data solely to enable you to respond to, or interact with, the organisation that provided you with the data. You are not permitted to copy, sub-licence, distribute or sell any of this data to third parties in any form.

TITLE OF ORDER

THE FALKIRK COUNCIL (ON-STREET PARKING SPACE FOR DISABLED PERSONS) (VARIOUS STREETS NO. 13) ORDER 20__

LOCATION

REDBRAE AVENUE, BO'NESS



Falkirk Council

Place Services
 Engineering Design
 The Stadium, 4 Stadium Way
 Falkirk FK2 9EE
 Tel: 01324 504950 Fax: 01324 504850
 Director: Malcolm Bennie

SCALE
 1:500@A4


DRAWN
 GJ
 DATE 15/01/24

CHECKED
 DG
 DATE 15/01/24

APPROVED
 CR
 DATE 15/01/24



DRAWING NO.
TRO/DB/24/001/001

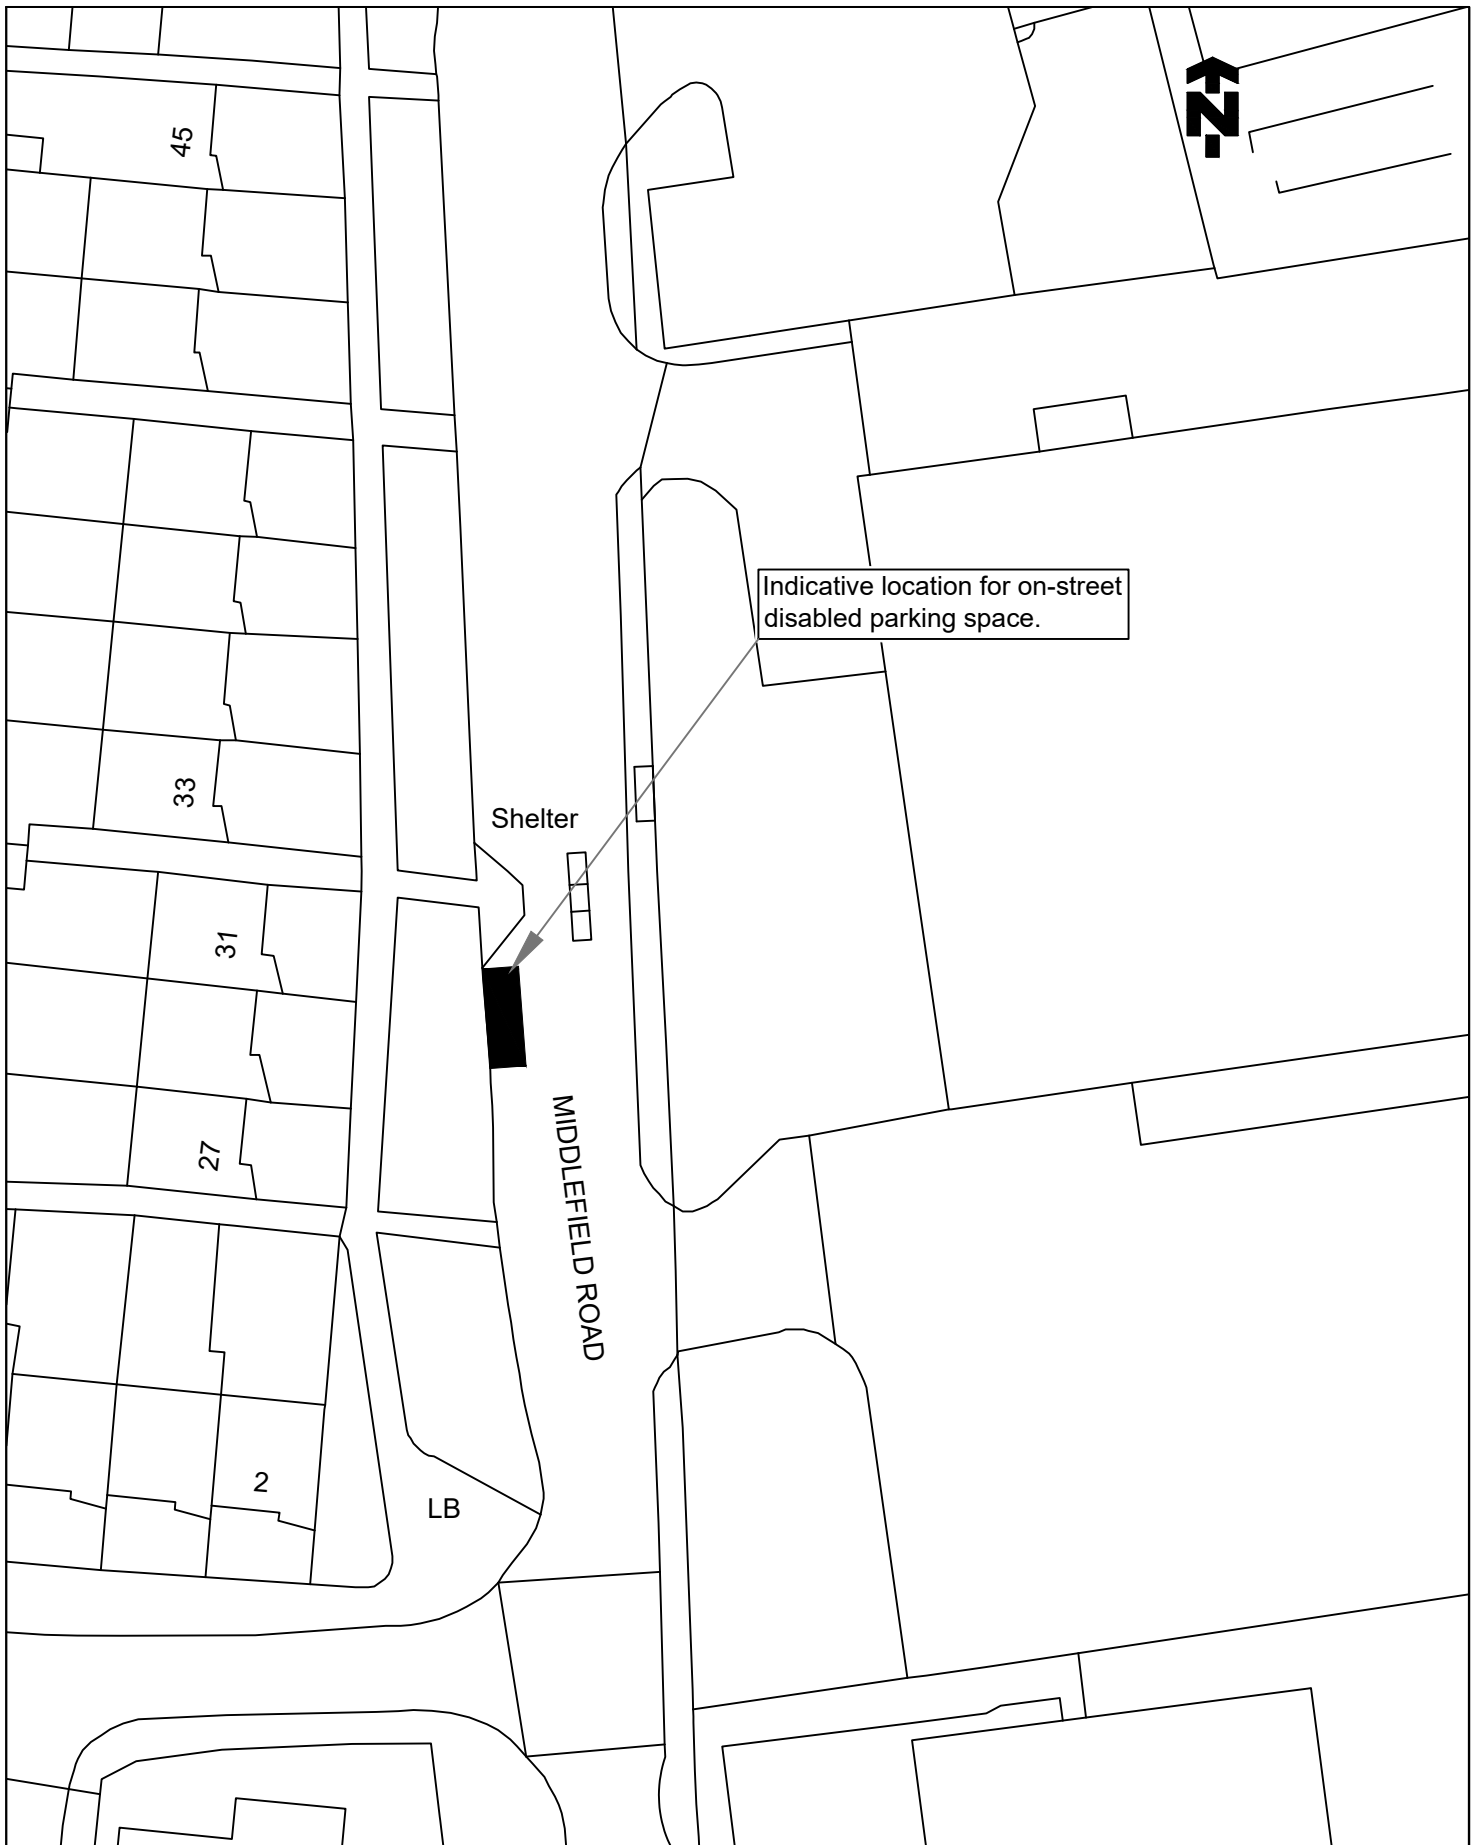

Indicative location for on-street disabled parking space.

Shelter

MIDDLEFIELD ROAD

LB

©Crown copyright and database rights 2022 Ordnance Survey 100023384. You are permitted to use this data solely to enable you to respond to, or interact with, the organisation that provided you with the data. You are not permitted to copy, sub-licence, distribute or sell any of this data to third parties in any form.

TITLE OF ORDER

THE FALKIRK COUNCIL (ON-STREET PARKING SPACE FOR DISABLED PERSONS) (VARIOUS STREETS NO. 13) ORDER 20__

LOCATION

MIDDLEFIELD ROAD, FALKIRK



Falkirk Council

Place Services
Engineering Design
The Stadium, 4 Stadium Way
Falkirk FK2 9EE
Tel: 01324 504950 Fax: 01324 504850
Director: Malcolm Bennie

SCALE

1:500@A4

DRAWN

GJ

DATE

15/01/24

CHECKED

DG

DATE

15/01/24

APPROVED

CR

DATE

15/01/24

DRAWING NO.

TRO/DB/24/002/001

Engineering Design Unit



Certificate No. 18 30865



Indicative location for on-street disabled parking space.

FALKIRK ROAD

FALKIRK ROAD

36.6m

©Crown copyright and database rights 2022 Ordnance Survey 100023384. You are permitted to use this data solely to enable you to respond to, or interact with, the organisation that provided you with the data. You are not permitted to copy, sub-licence, distribute or sell any of this data to third parties in any form.

TITLE OF ORDER

THE FALKIRK COUNCIL (ON-STREET PARKING SPACE FOR DISABLED PERSONS) (VARIOUS STREETS NO. 13) ORDER 20__

LOCATION

FALKIRK ROAD, BONNYBRIDGE



Falkirk Council

Place Services
Engineering Design
The Stadium, 4 Stadium Way
Falkirk FK2 9EE
Tel: 01324 504950 Fax: 01324 504850
Director: Malcolm Bennie

SCALE
1:500@A4

DRAWN
GJ
DATE
22/01/24


CHECKED
DG
DATE
22/01/24

APPROVED
CR
DATE
22/01/24



DRAWING NO.

TRO/DB/24/003/001

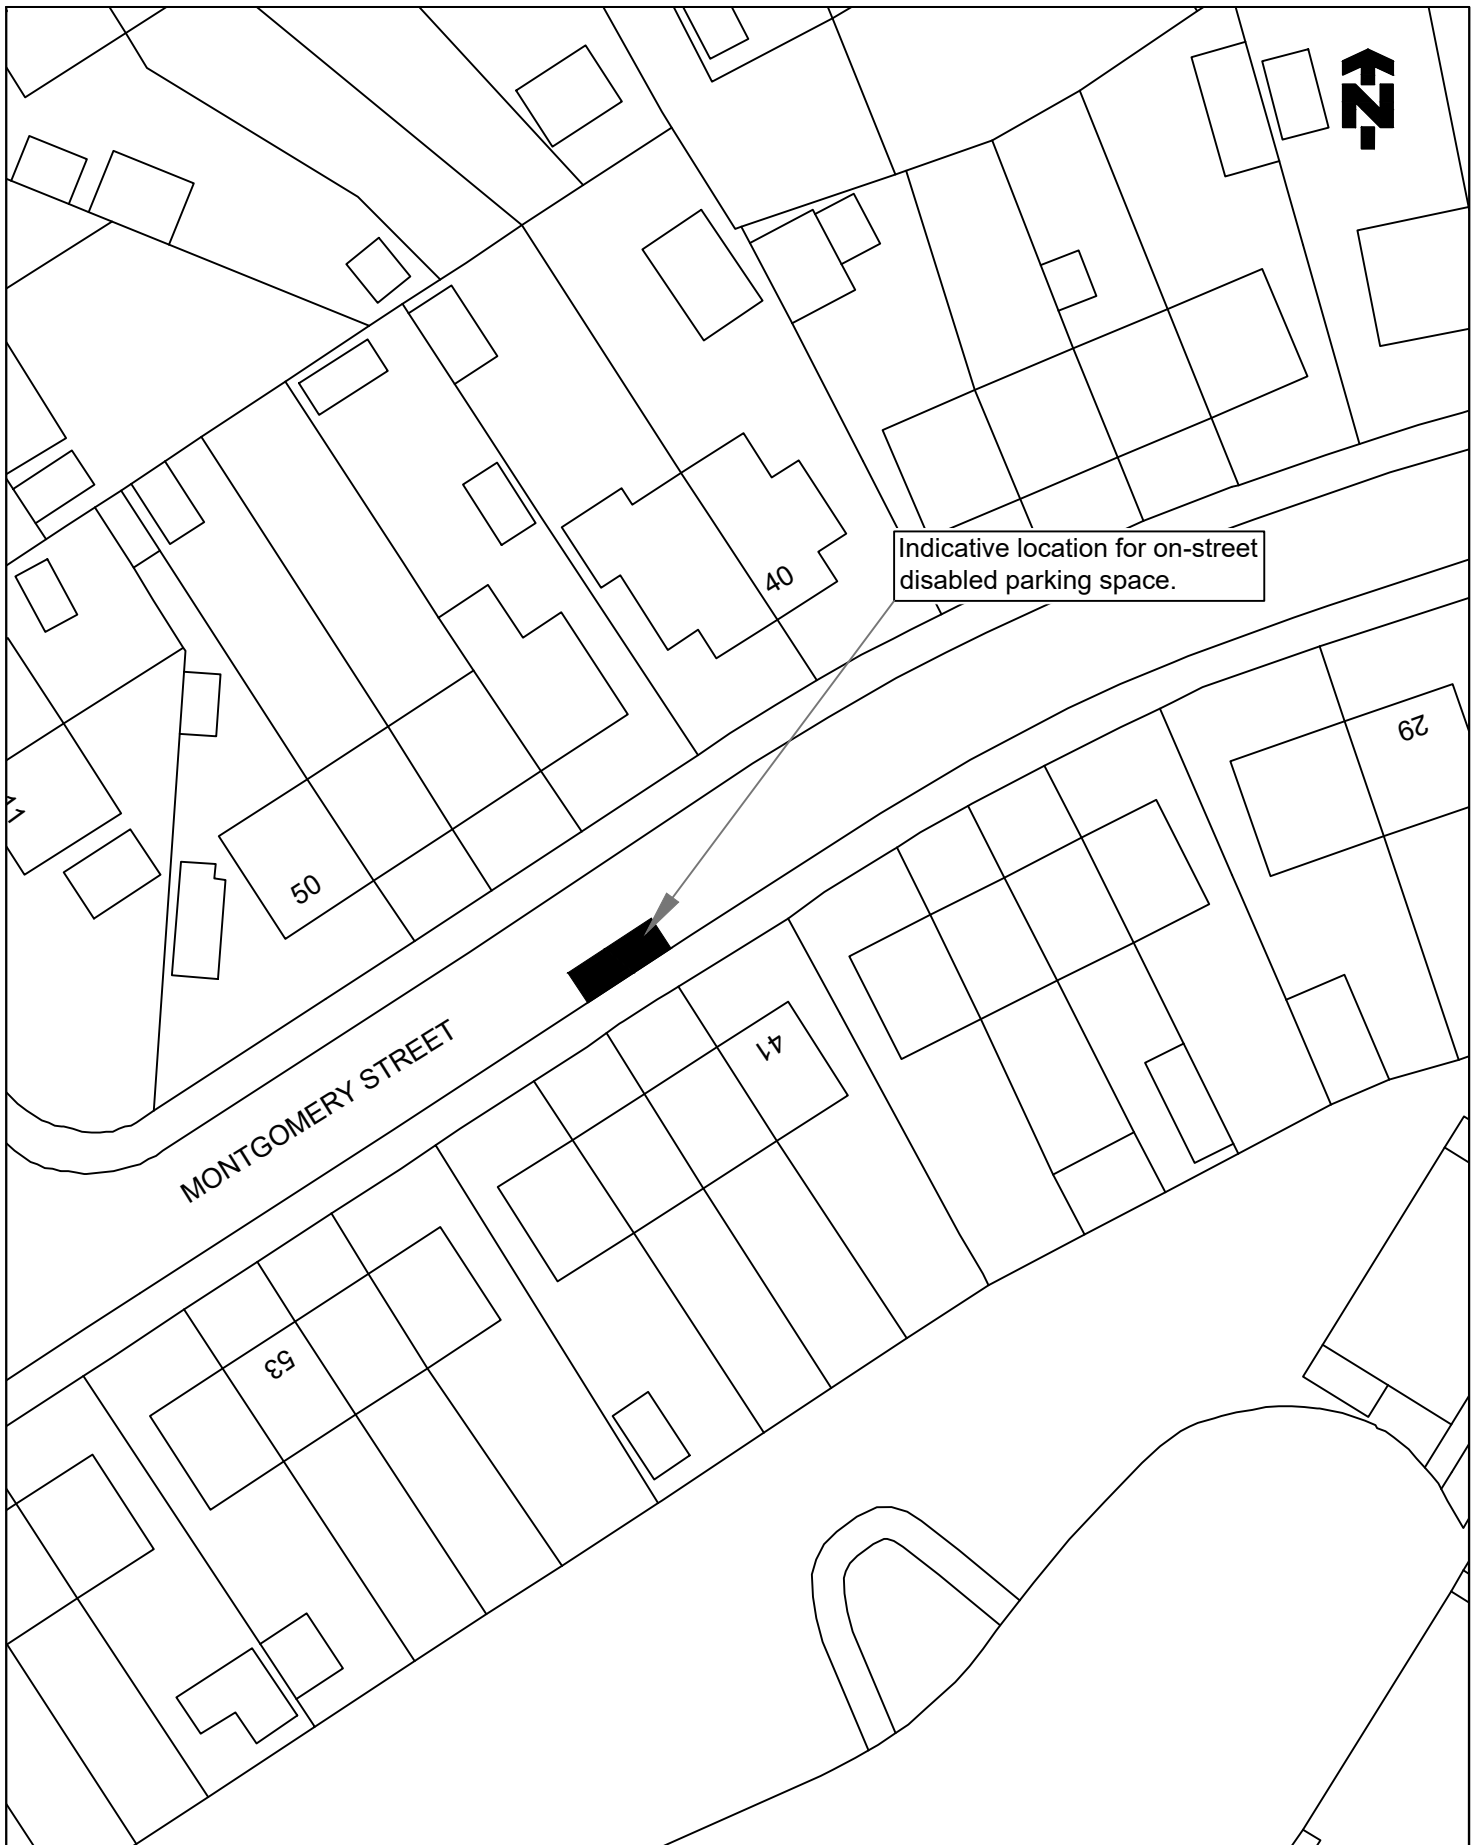

© Crown copyright and database rights 2022
 Ordnance Survey 100023384. You are permitted to use this data solely to enable you to respond to, or interact with, the organisation that provided you with the data. You are not permitted to copy, sub-licence, distribute or sell any of this data to third parties in any form.

TITLE OF ORDER

THE FALKIRK COUNCIL (ON-STREET PARKING SPACE FOR DISABLED PERSONS) (VARIOUS STREETS NO. 13) ORDER 20__

LOCATION

MONTGOMERY STREET, GRANGEMOUTH



Falkirk Council

Place Services
 Engineering Design
 The Stadium, 4 Stadium Way
 Falkirk FK2 9EE
 Tel: 01324 504950 Fax: 01324 504850
 Director: Malcolm Bennie

SCALE
 1:500@A4

DRAWN
 GJ
 DATE
 23/01/24

CHECKED
 DG
 DATE
 23/01/24

APPROVED
 CR
 DATE
 23/01/24



DRAWING NO.

TRO/DB/24/004/001



69.0m

Glen Terrace

NETHERMANS ROAD

SM

Indicative location for on-street disabled parking space.

TITLE OF ORDER

THE FALKIRK COUNCIL (ON-STREET PARKING SPACE FOR DISABLED PERSONS) (VARIOUS STREETS NO. 13) ORDER 20__

LOCATION

GLEN TERRACE, DENNY



Falkirk Council

Place Services
Engineering Design
The Stadium, 4 Stadium Way
Falkirk FK2 9EE
Tel: 01324 504950 Fax: 01324 504850
Director: Malcolm Bennie

SCALE

1:500@A4

DRAWN

GJ

DATE

23/01/24

CHECKED

DG

DATE

23/01/24

APPROVED

CR

DATE


23/01/24

DRAWING NO.

TRO/DB/24/006/001

©Crown copyright and database rights 2022 Ordnance Survey 100023384. You are permitted to use this data solely to enable you to respond to, or interact with, the organisation that provided you with the data. You are not permitted to copy, sub-licence, distribute or sell any of this data to third parties in any form.



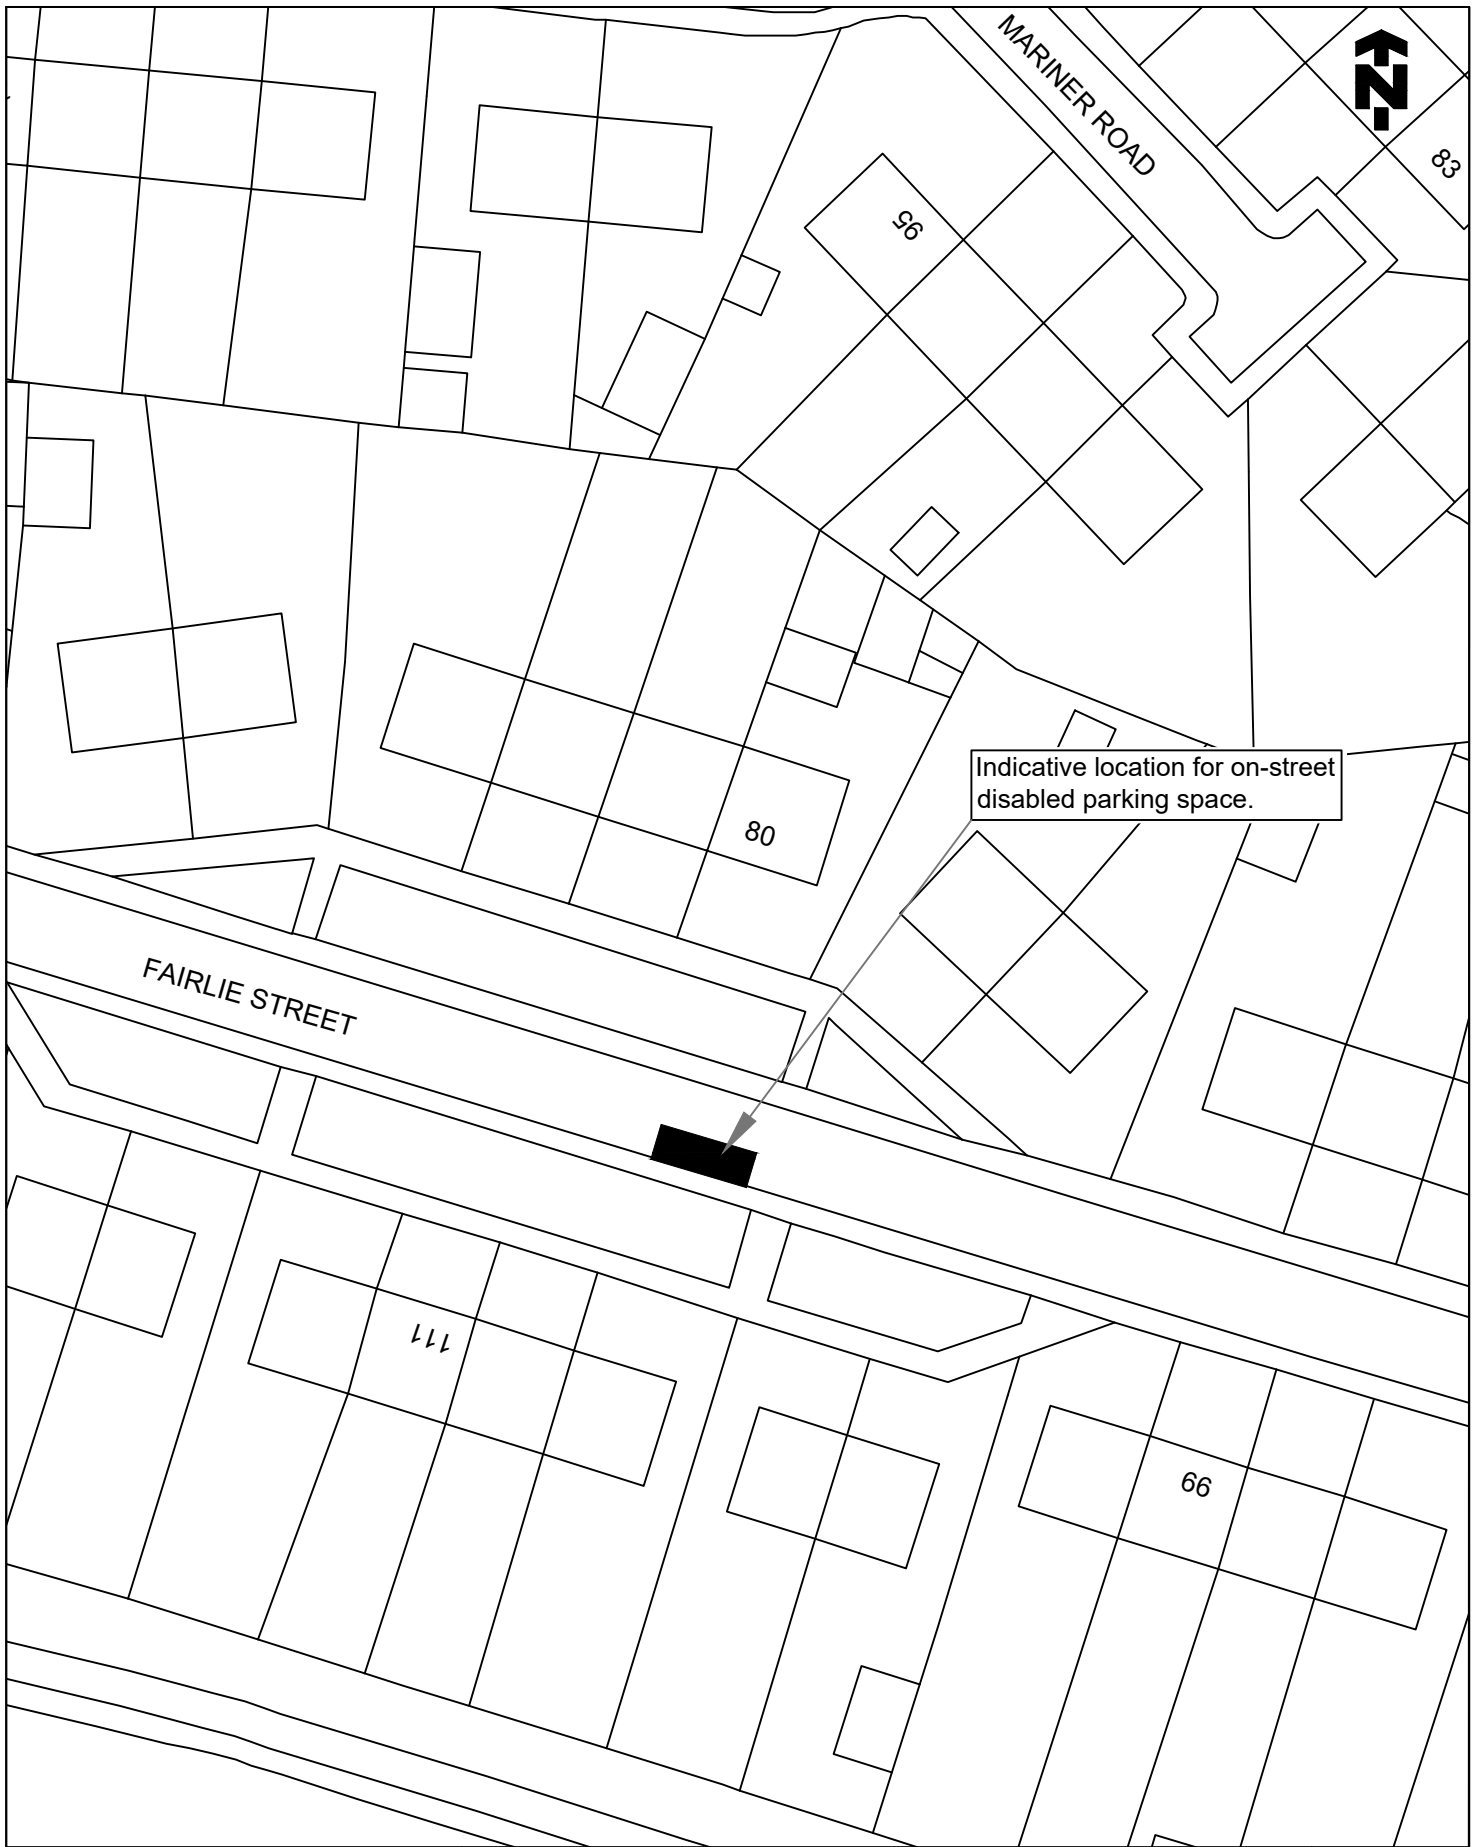

© Crown copyright and database rights 2022 Ordnance Survey 100023384. You are permitted to use this data solely to enable you to respond to, or interact with, the organisation that provided you with the data. You are not permitted to copy, sub-licence, distribute or sell any of this data to third parties in any form.

TITLE OF ORDER

THE FALKIRK COUNCIL (ON-STREET PARKING SPACE FOR DISABLED PERSONS) (VARIOUS STREETS NO. 13) ORDER 20__

LOCATION

FAIRLIE STREET, CAMELON



Falkirk Council

Place Services
Engineering Design
The Stadium, 4 Stadium Way
Falkirk FK2 9EE
Tel: 01324 504950 Fax: 01324 504850
Director: Malcolm Bennie

SCALE

1:500@A4

DRAWN

GJ

DATE

05/02/24

CHECKED

DG

DATE

05/02/24

APPROVED

CR

DATE

05/02/24


Engineering Design Unit



Certificate No. 18 30865

DRAWING NO.

TRO/DB/24/007/001

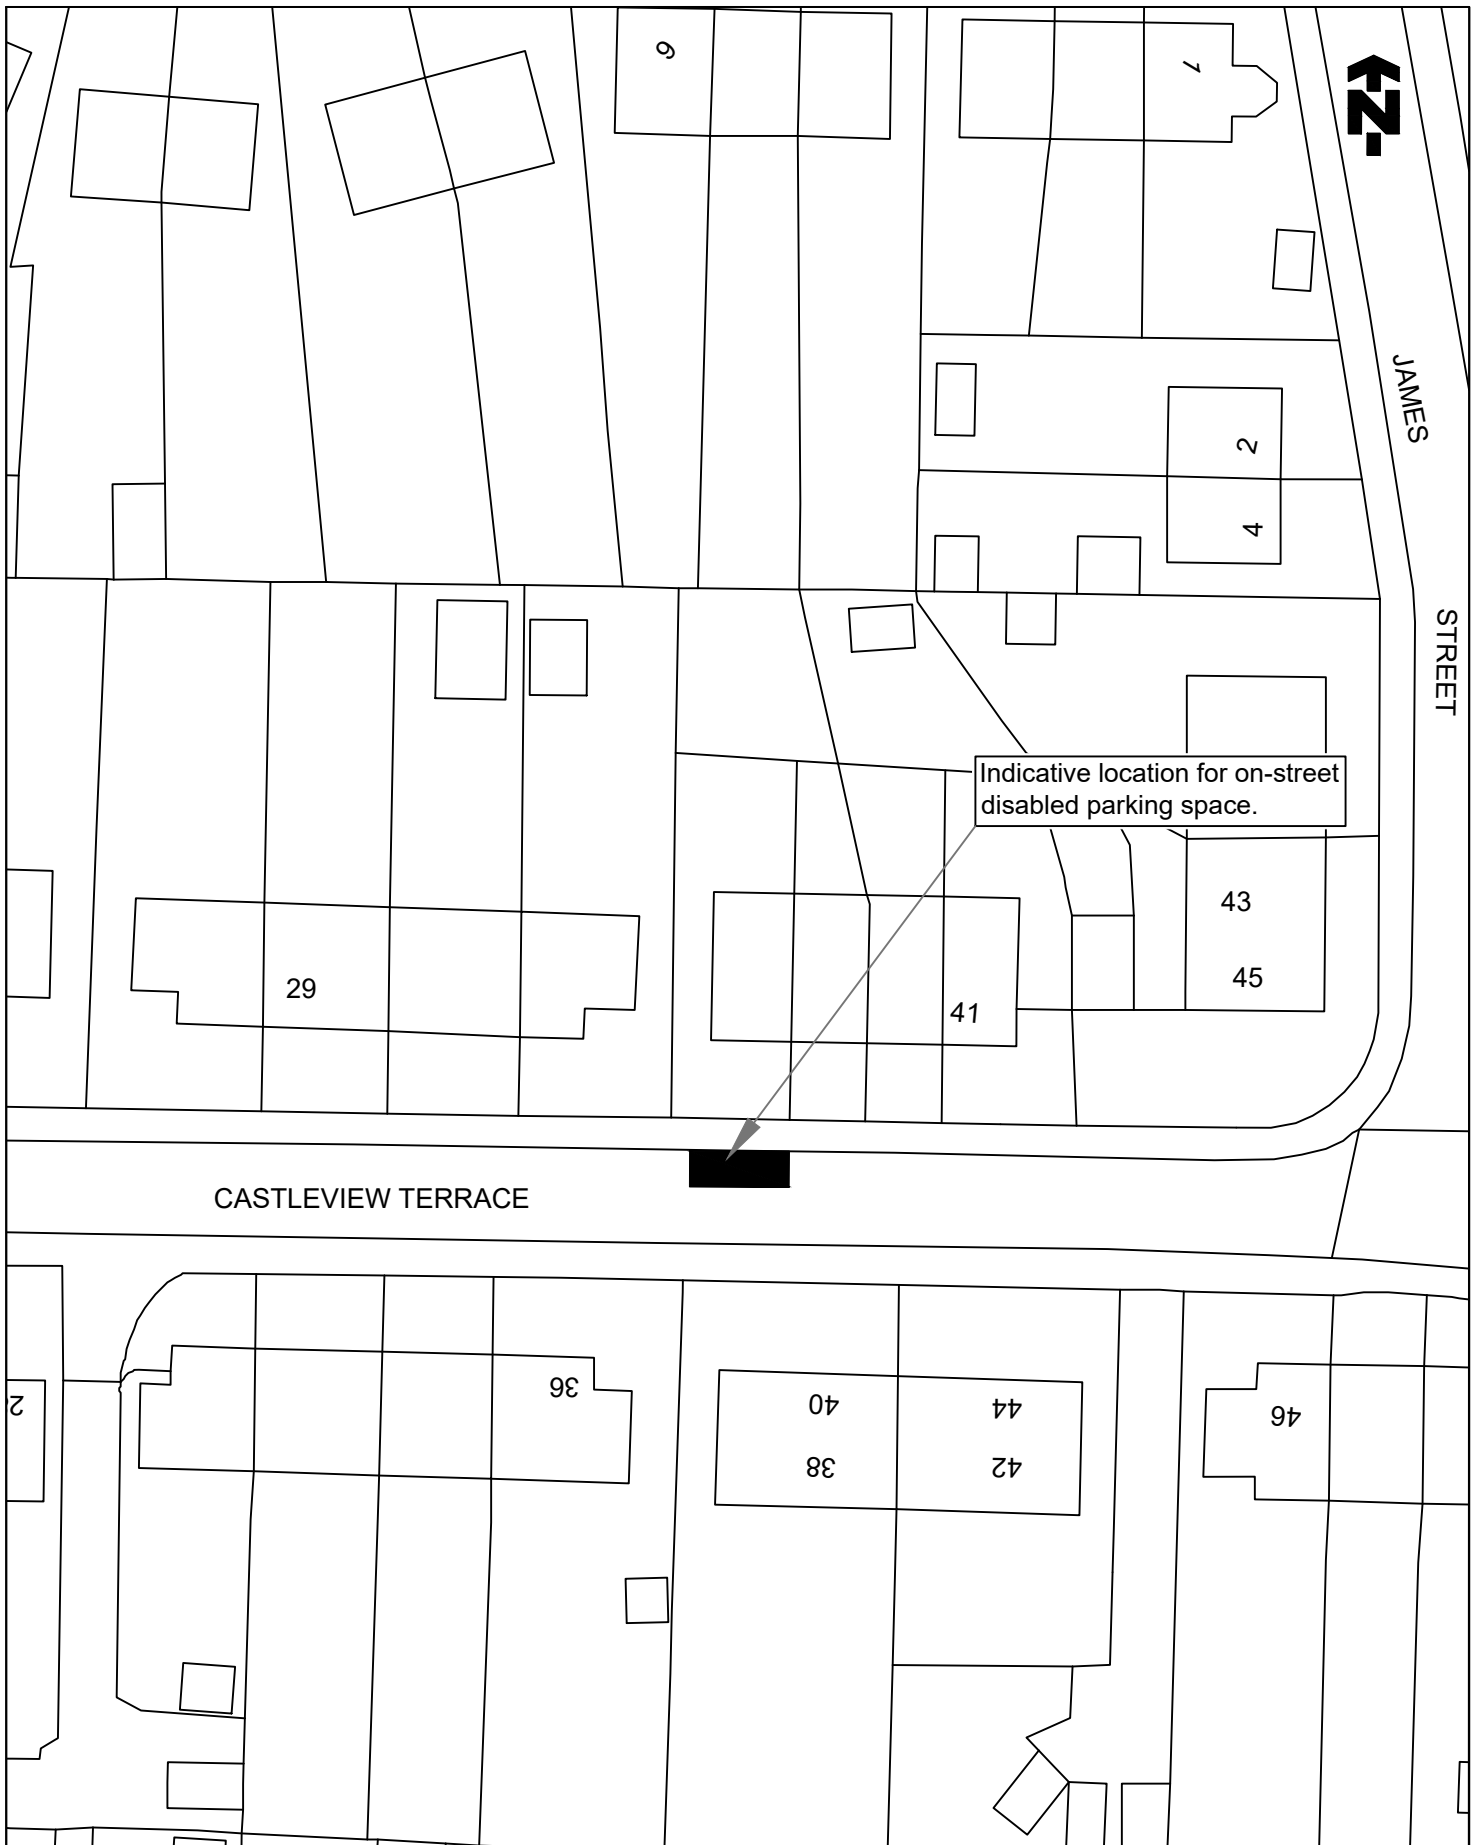

© Crown copyright and database rights 2022
 Ordnance Survey 100023384. You are permitted to use this data solely to enable you to respond to, or interact with, the organisation that provided you with the data. You are not permitted to copy, sub-licence, distribute or sell any of this data to third parties in any form.

TITLE OF ORDER

THE FALKIRK COUNCIL (ON-STREET PARKING SPACE FOR DISABLED PERSONS) (VARIOUS STREETS NO. 13) ORDER 20__

LOCATION

CASTLEVIEW TERRACE, HAGGS



Falkirk Council

Place Services
 Engineering Design
 The Stadium, 4 Stadium Way
 Falkirk FK2 9EE
 Tel: 01324 504950 Fax: 01324 504850
 Director: Malcolm Bennie

SCALE

1:500@A4

DRAWN

GJ

DATE

05/02/24

CHECKED

DG

DATE

05/02/24

APPROVED

CR


DATE

05/02/24



DRAWING NO.

TRO/DB/24/008/001

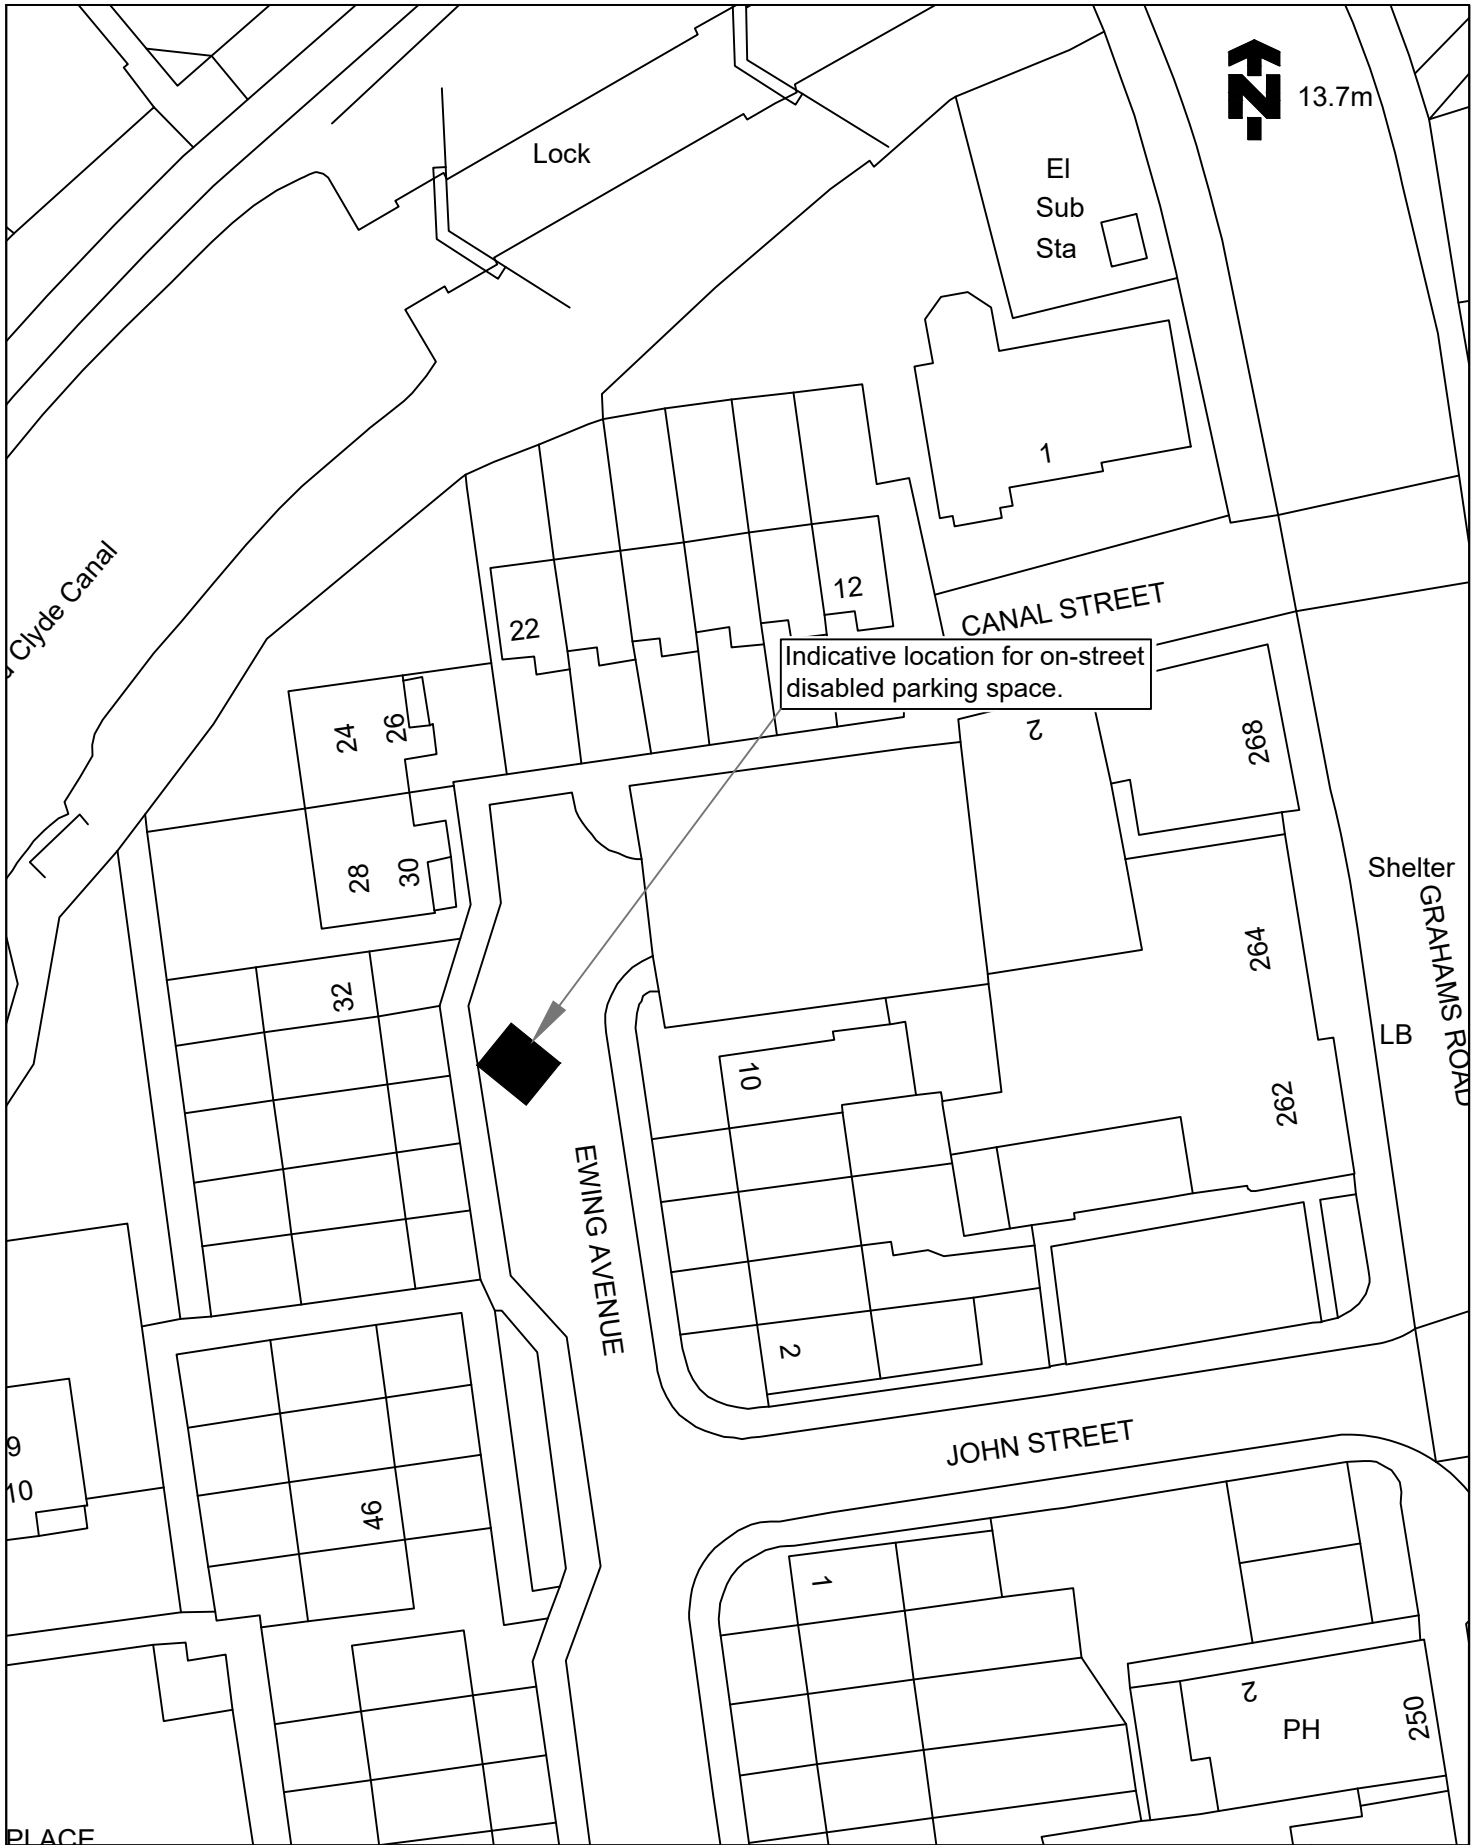

PLACE

© Crown copyright and database rights 2022
 Ordnance Survey 100023384. You are permitted to use this data solely to enable you to respond to, or interact with, the organisation that provided you with the data. You are not permitted to copy, sub-licence, distribute or sell any of this data to third parties in any form.

TITLE OF ORDER

THE FALKIRK COUNCIL (ON-STREET PARKING SPACE FOR DISABLED PERSONS) (VARIOUS STREETS NO. 13) ORDER 20__

LOCATION

EWING AVENUE, FALKIRK



Falkirk Council

Place Services
 Engineering Design
 The Stadium, 4 Stadium Way
 Falkirk FK2 9EE
 Tel: 01324 504950 Fax: 01324 504850
 Director: Malcolm Bennie

SCALE

1:500@A4

DRAWN

GJ

DATE

07/02/24

CHECKED

DG

DATE

07/02/24

APPROVED

CR


DATE

07/02/24



DRAWING NO.

TRO/DB/24/010/001

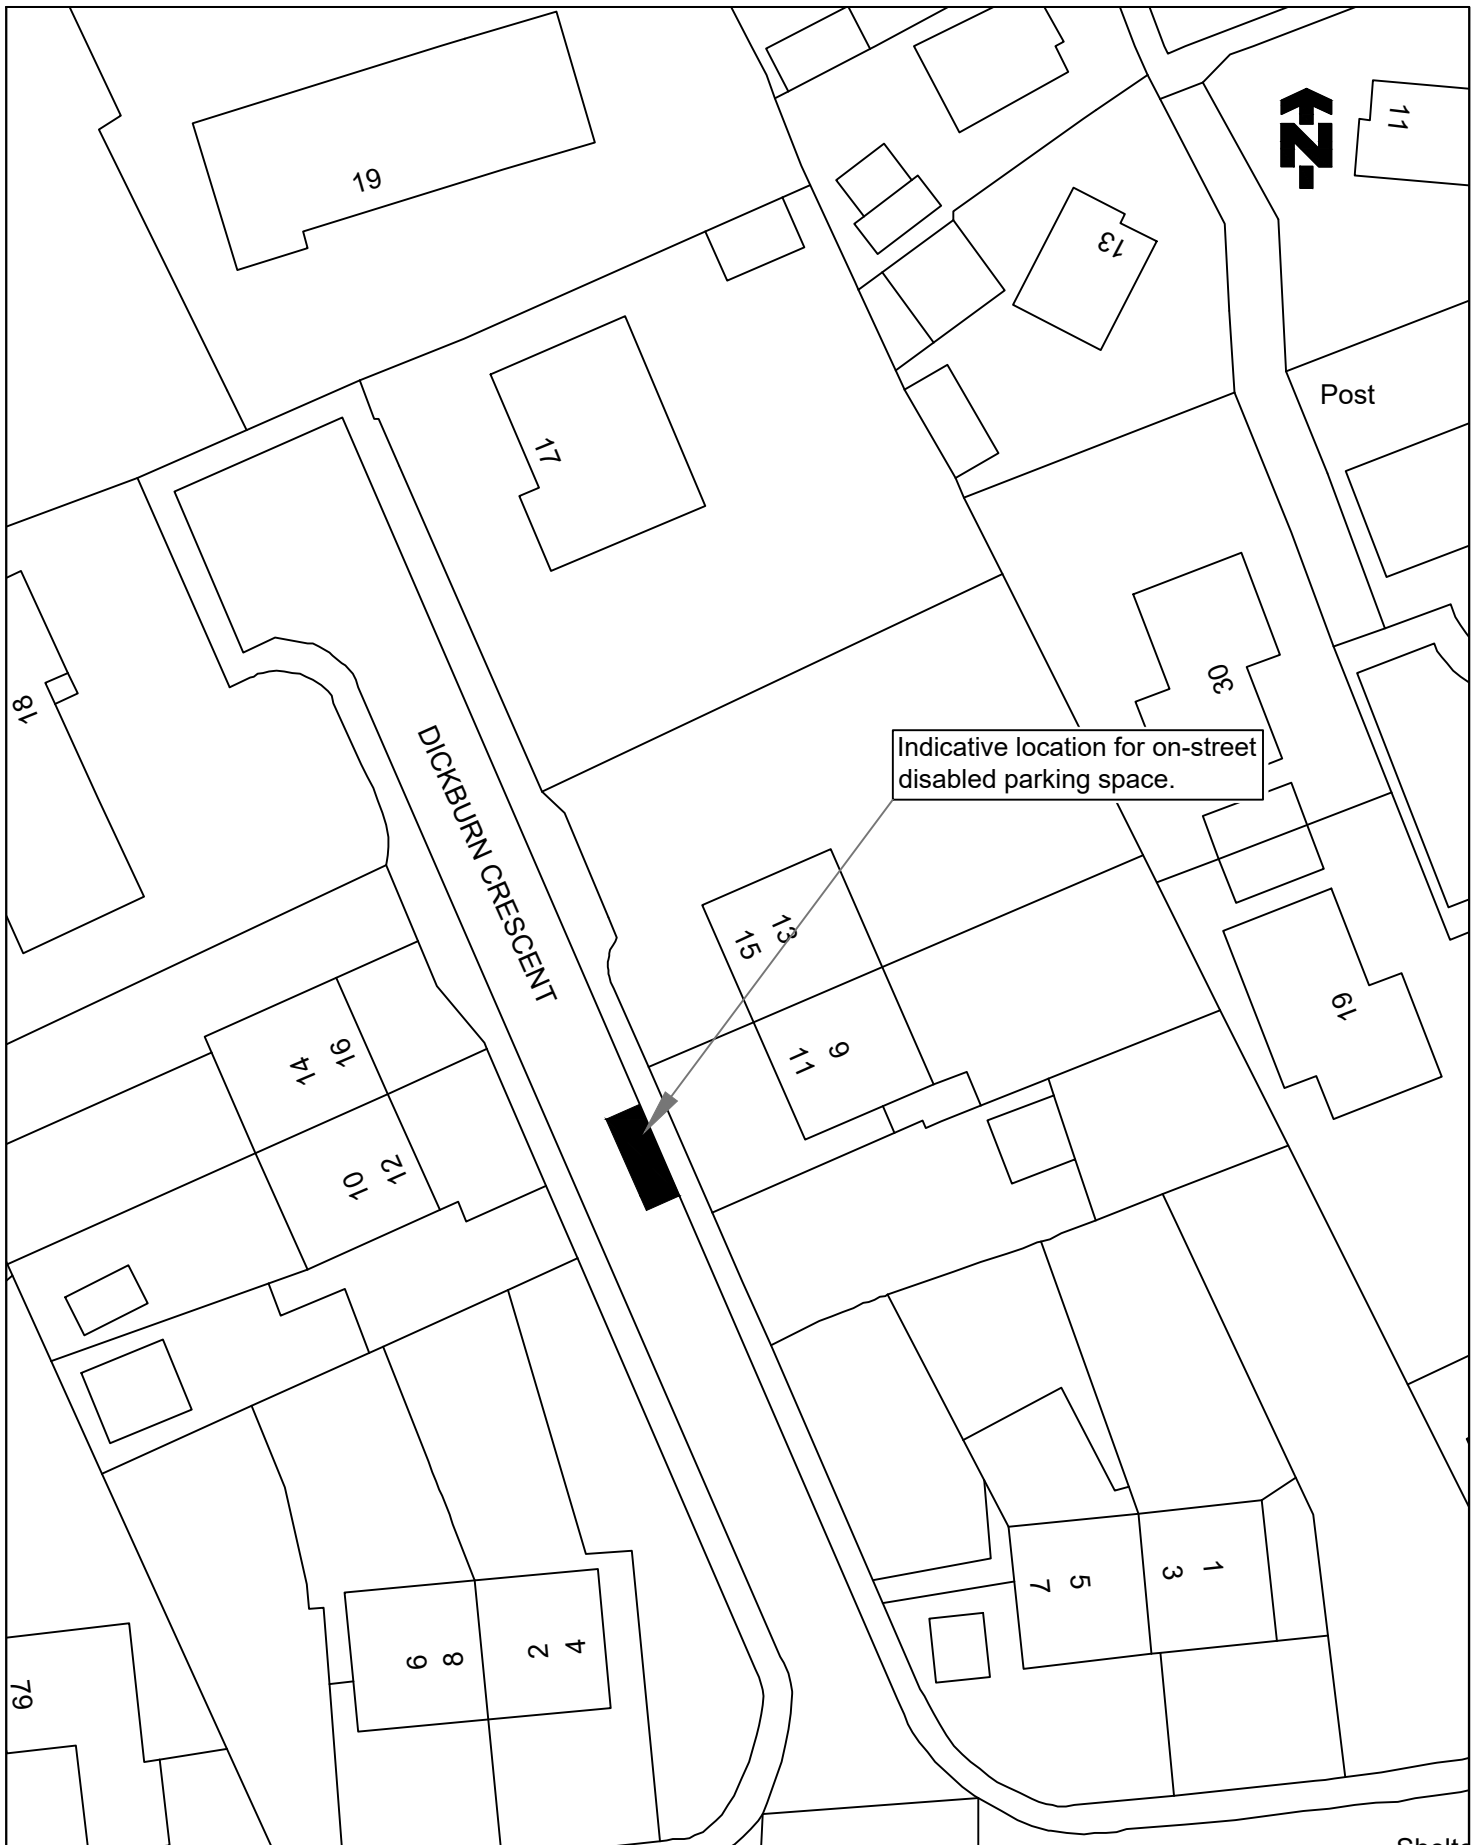

© Crown copyright and database rights 2022 Ordnance Survey 100023384. You are permitted to use this data solely to enable you to respond to, or interact with, the organisation that provided you with the data. You are not permitted to copy, sub-licence, distribute or sell any of this data to third parties in any form.

TITLE OF ORDER

THE FALKIRK COUNCIL (ON-STREET PARKING SPACE FOR DISABLED PERSONS) (VARIOUS STREETS NO. 13) ORDER 20__

LOCATION

DICKBURN CRESCENT, BONNYBRIDGE



Falkirk Council

Place Services
Engineering Design
The Stadium, 4 Stadium Way
Falkirk FK2 9EE
Tel: 01324 504950 Fax: 01324 504850
Director: Malcolm Bennie

SCALE

1:500@A4

DRAWN

GJ

DATE

12/02/24

CHECKED

DG

DATE

12/02/24

APPROVED

CR

DATE


12/02/24

DRAWING NO.

TRO/DB/24/012/001

Engineering Design Unit



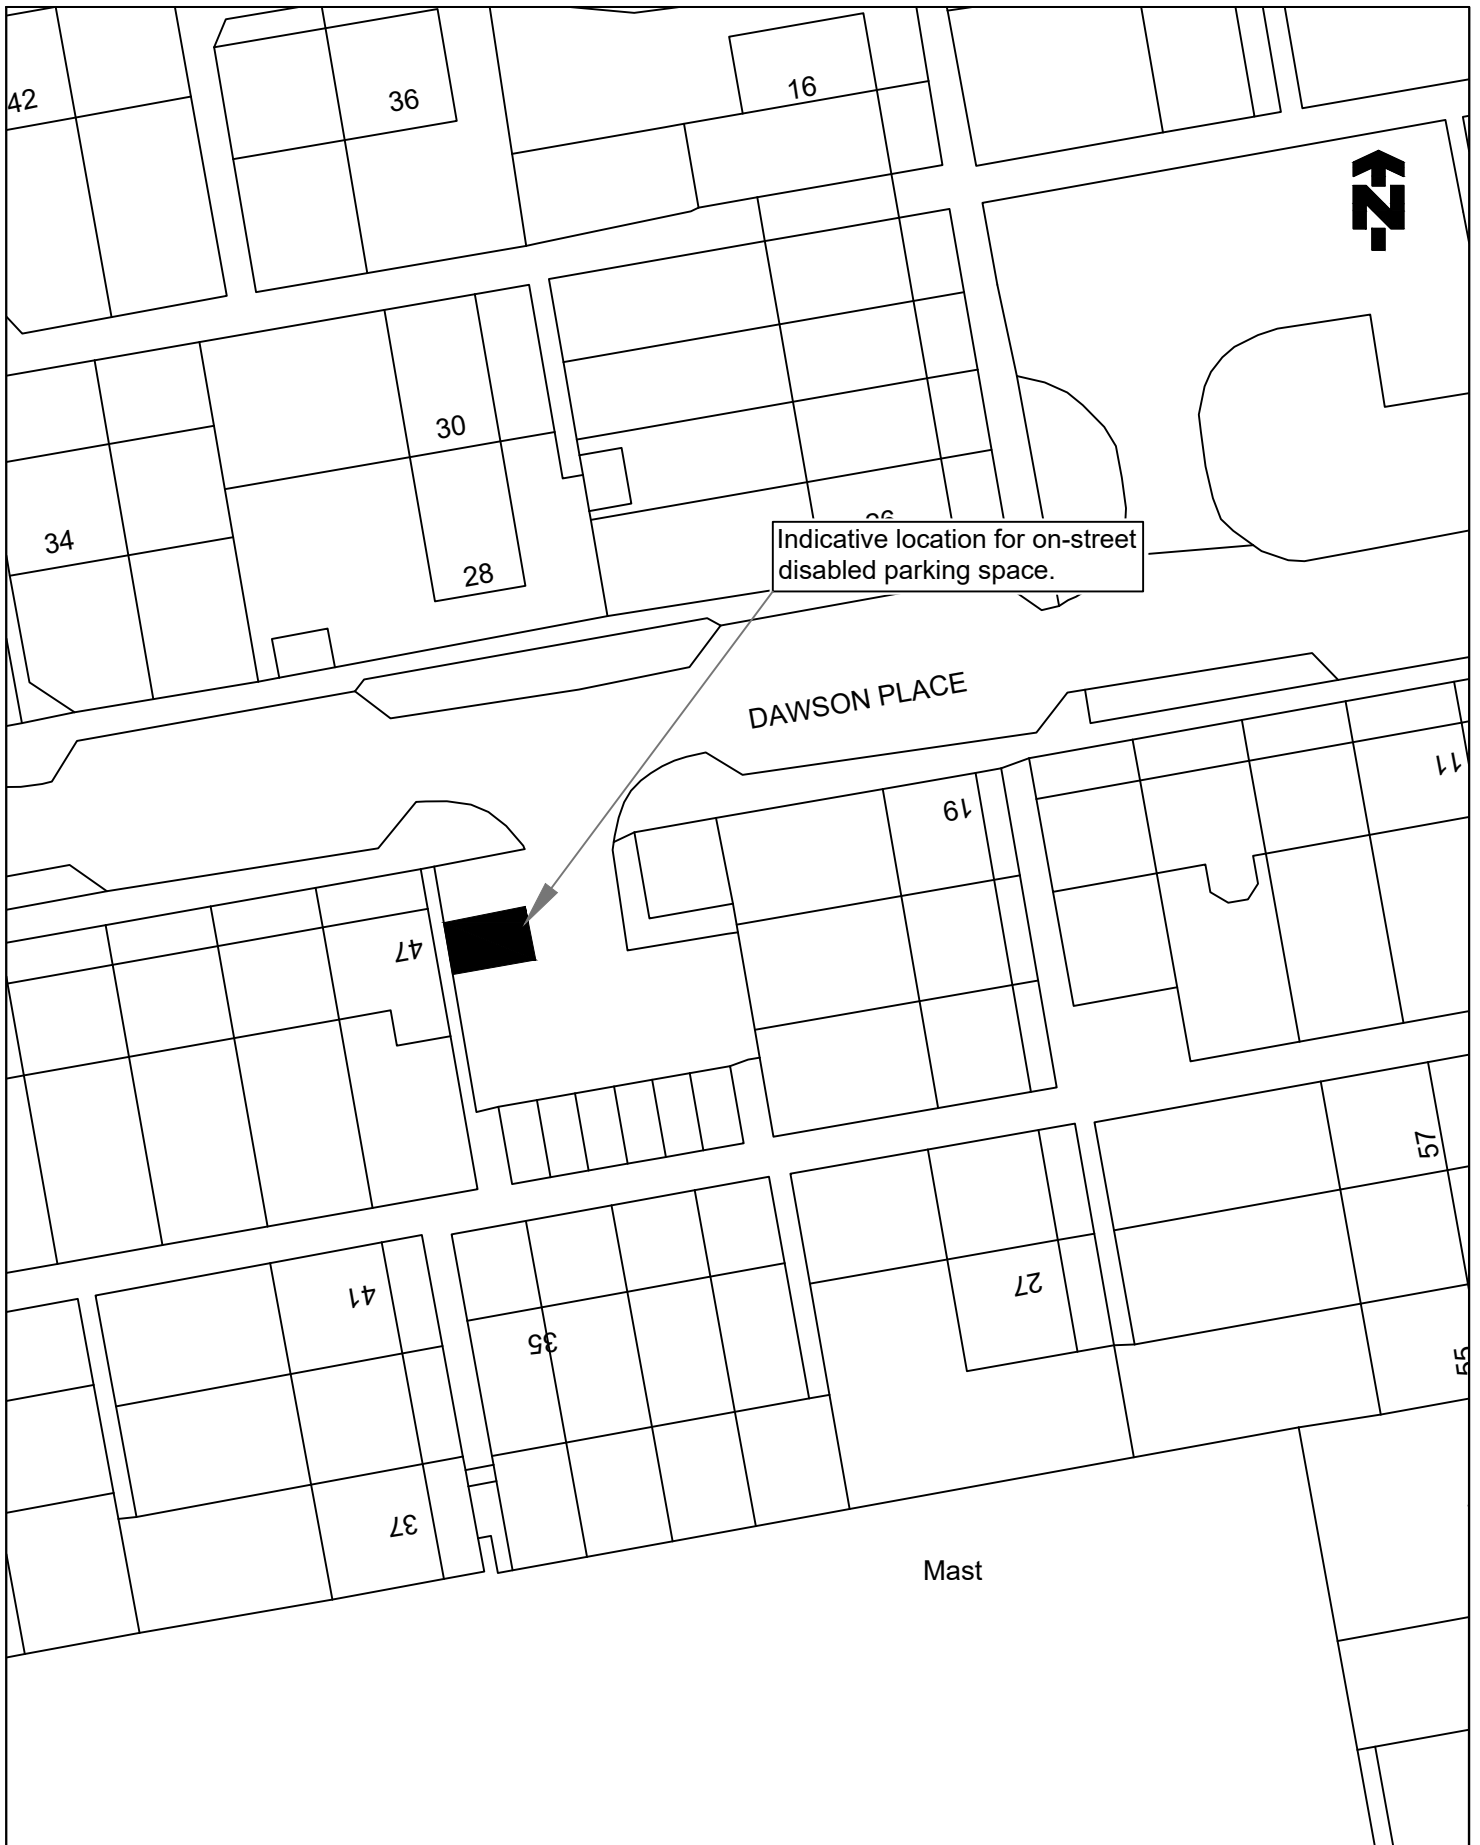

©Crown copyright and database rights 2022 Ordnance Survey 100023384. You are permitted to use this data solely to enable you to respond to, or interact with, the organisation that provided you with the data. You are not permitted to copy, sub-licence, distribute or sell any of this data to third parties in any form.

TITLE OF ORDER

THE FALKIRK COUNCIL (ON-STREET PARKING SPACE FOR DISABLED PERSONS) (VARIOUS STREETS NO. 13) ORDER 20__

LOCATION

DAWSON PLACE, BO'NESS



Falkirk Council

Place Services
Engineering Design
The Stadium, 4 Stadium Way
Falkirk FK2 9EE
Tel: 01324 504950 Fax: 01324 504850
Director: Malcolm Bennie

SCALE
1:500@A4

DRAWN
GJ
DATE
13/02/24

CHECKED
DG
DATE
13/02/24

APPROVED
CR
DATE
13/02/24



DRAWING NO.

TRO/DB/24/013/001



BURNBANK ROAD

Indicative location for on-street disabled parking space.



Grange Burn

2 to 8

5

9

6

©Crown copyright and database rights 2022 Ordnance Survey 100023384. You are permitted to use this data solely to enable you to respond to, or interact with, the organisation that provided you with the data. You are not permitted to copy, sub-licence, distribute or sell any of this data to third parties in any form.

TITLE OF ORDER

THE FALKIRK COUNCIL (ON-STREET PARKING SPACE FOR DISABLED PERSONS) (VARIOUS STREETS NO. 13) ORDER 20__

LOCATION

BURNBANK ROAD, GRANGEMOUTH



Falkirk Council

Place Services
Engineering Design
The Stadium, 4 Stadium Way
Falkirk FK2 9EE
Tel: 01324 504950 Fax: 01324 504850
Director: Malcolm Bennie

SCALE
1:500@A4

DRAWN
GJ
DATE
13/02/24


CHECKED
DG
DATE
13/02/24

APPROVED
CR
DATE
13/02/24



DRAWING NO.

TRO/DB/24/014/001

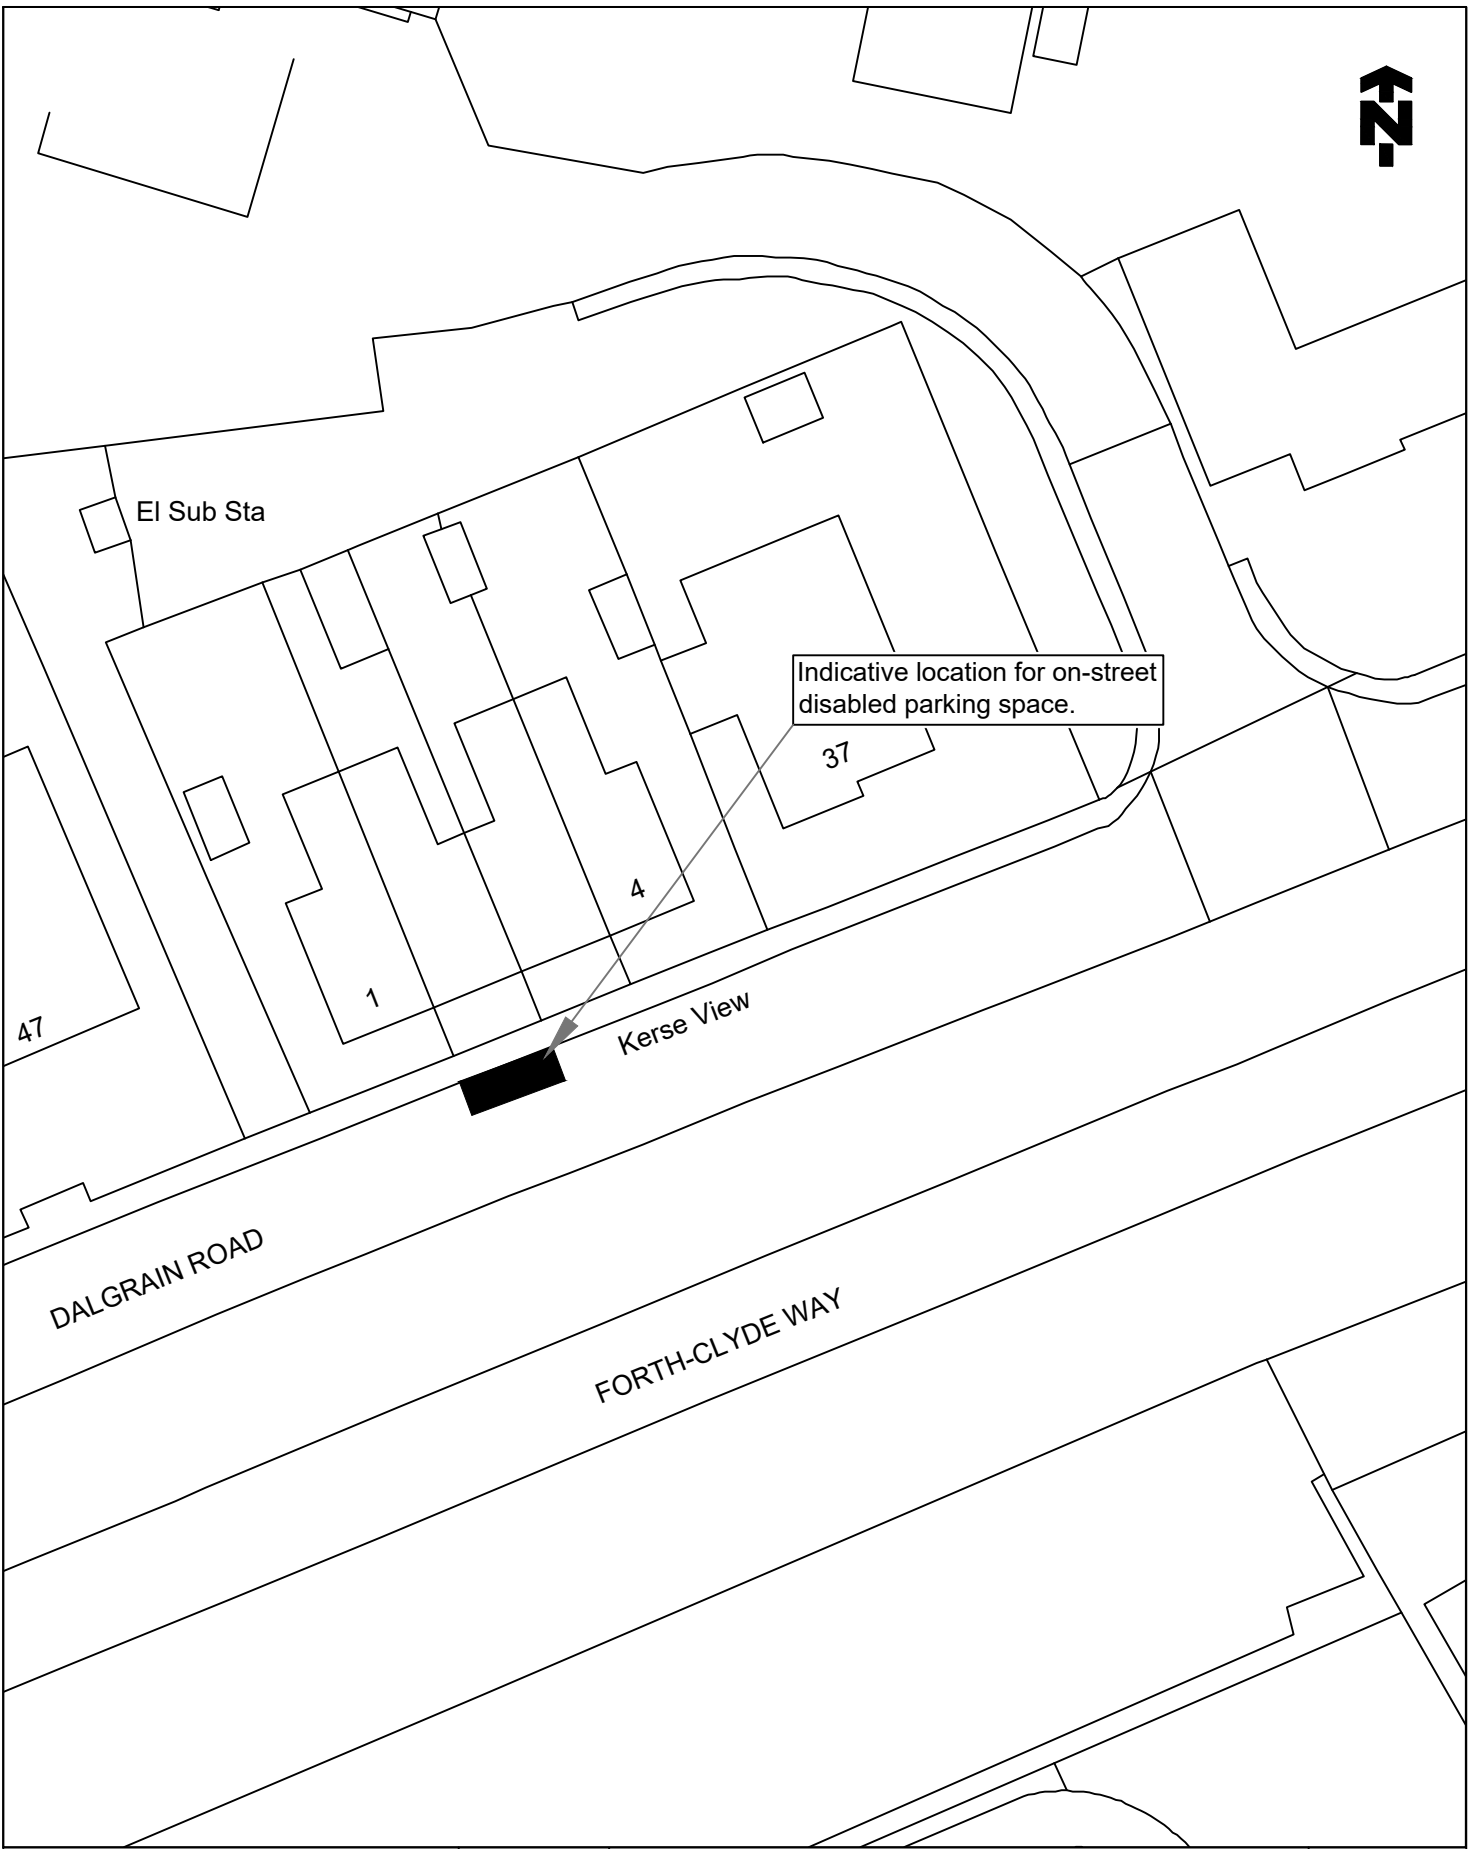

©Crown copyright and database rights 2022 Ordnance Survey 100023384. You are permitted to use this data solely to enable you to respond to, or interact with, the organisation that provided you with the data. You are not permitted to copy, sub-licence, distribute or sell any of this data to third parties in any form.

TITLE OF ORDER

THE FALKIRK COUNCIL (ON-STREET PARKING SPACE FOR DISABLED PERSONS) (VARIOUS STREETS NO. 13) ORDER 20__

LOCATION

KERSE VIEW, DALGRAIN ROAD, GRANGEMOUTH



Falkirk Council

Place Services
Engineering Design
The Stadium, 4 Stadium Way
Falkirk FK2 9EE
Tel: 01324 504950 Fax: 01324 504850
Director: Malcolm Bennie

SCALE

1:500@A4

DRAWN

GJ

DATE

14/02/24

CHECKED

DG

DATE

14/02/24

APPROVED

CR

DATE


14/02/24



Certificate No. 198 30865

DRAWING NO.

TRO/DB/24/015/001

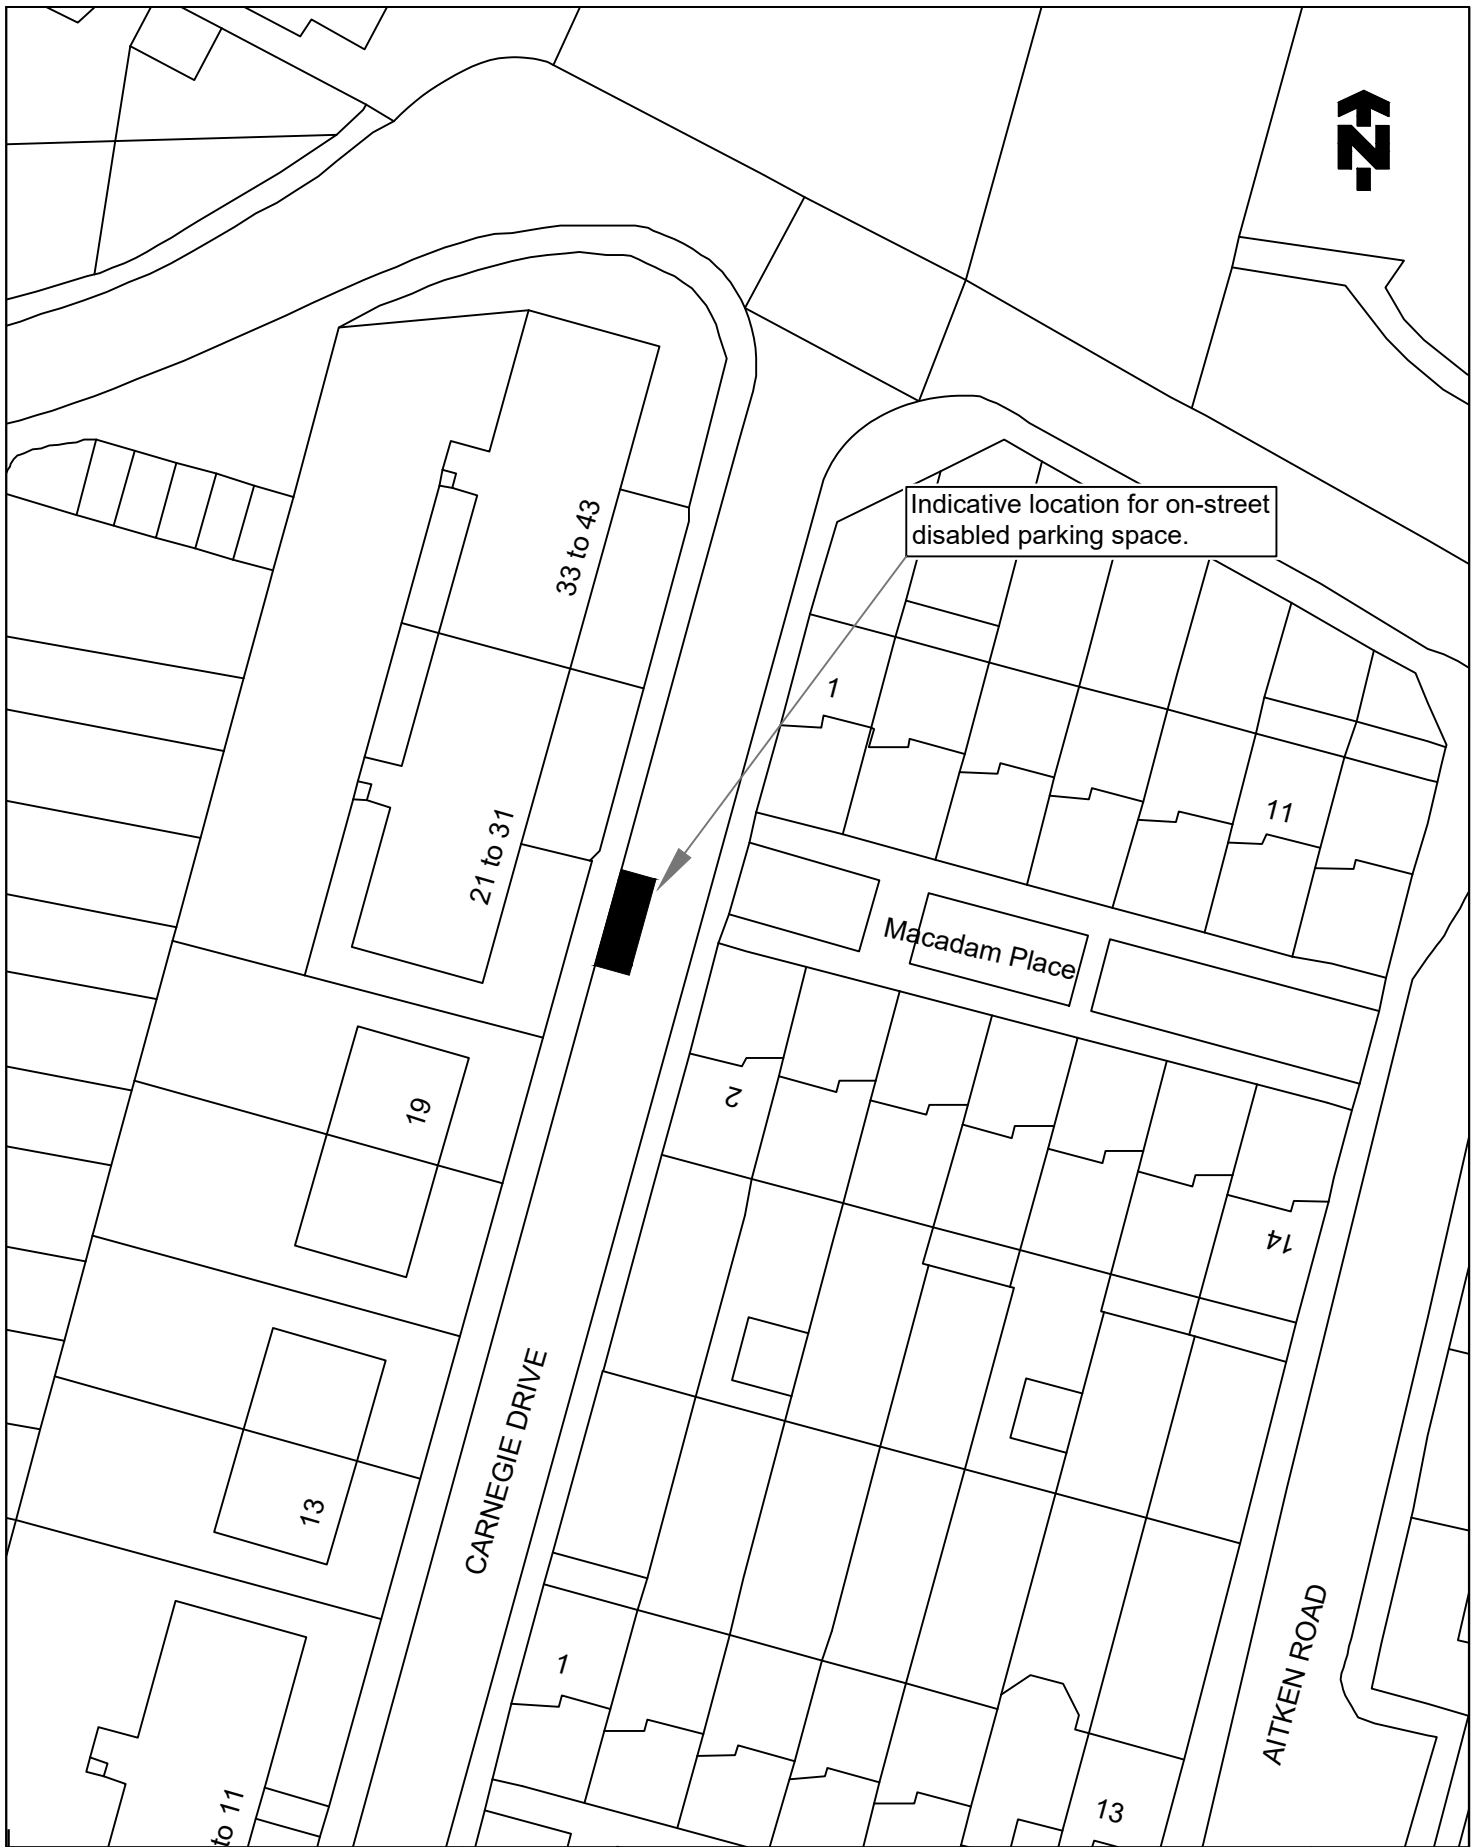

©Crown copyright and database rights 2022
 Ordnance Survey 100023384. You are permitted to use this data solely to enable you to respond to, or interact with, the organisation that provided you with the data. You are not permitted to copy, sub-licence, distribute or sell any of this data to third parties in any form.

TITLE OF ORDER

THE FALKIRK COUNCIL (ON-STREET PARKING SPACE FOR DISABLED PERSONS) (VARIOUS STREETS NO. 13) ORDER 20__

LOCATION

BLOCK 21 TO 31 CARNEGIE DRIVE, CAMELON



Falkirk Council

Place Services
 Engineering Design
 The Stadium, 4 Stadium Way
 Falkirk FK2 9EE
 Tel: 01324 504950 Fax: 01324 504850
 Director: Malcolm Bennie

SCALE

1:500@A4

DRAWN

GJ

DATE

19/02/24

CHECKED

DG

DATE

19/02/24

APPROVED

CR


DATE

19/02/24



DRAWING NO.

TRO/DB/24/017/001

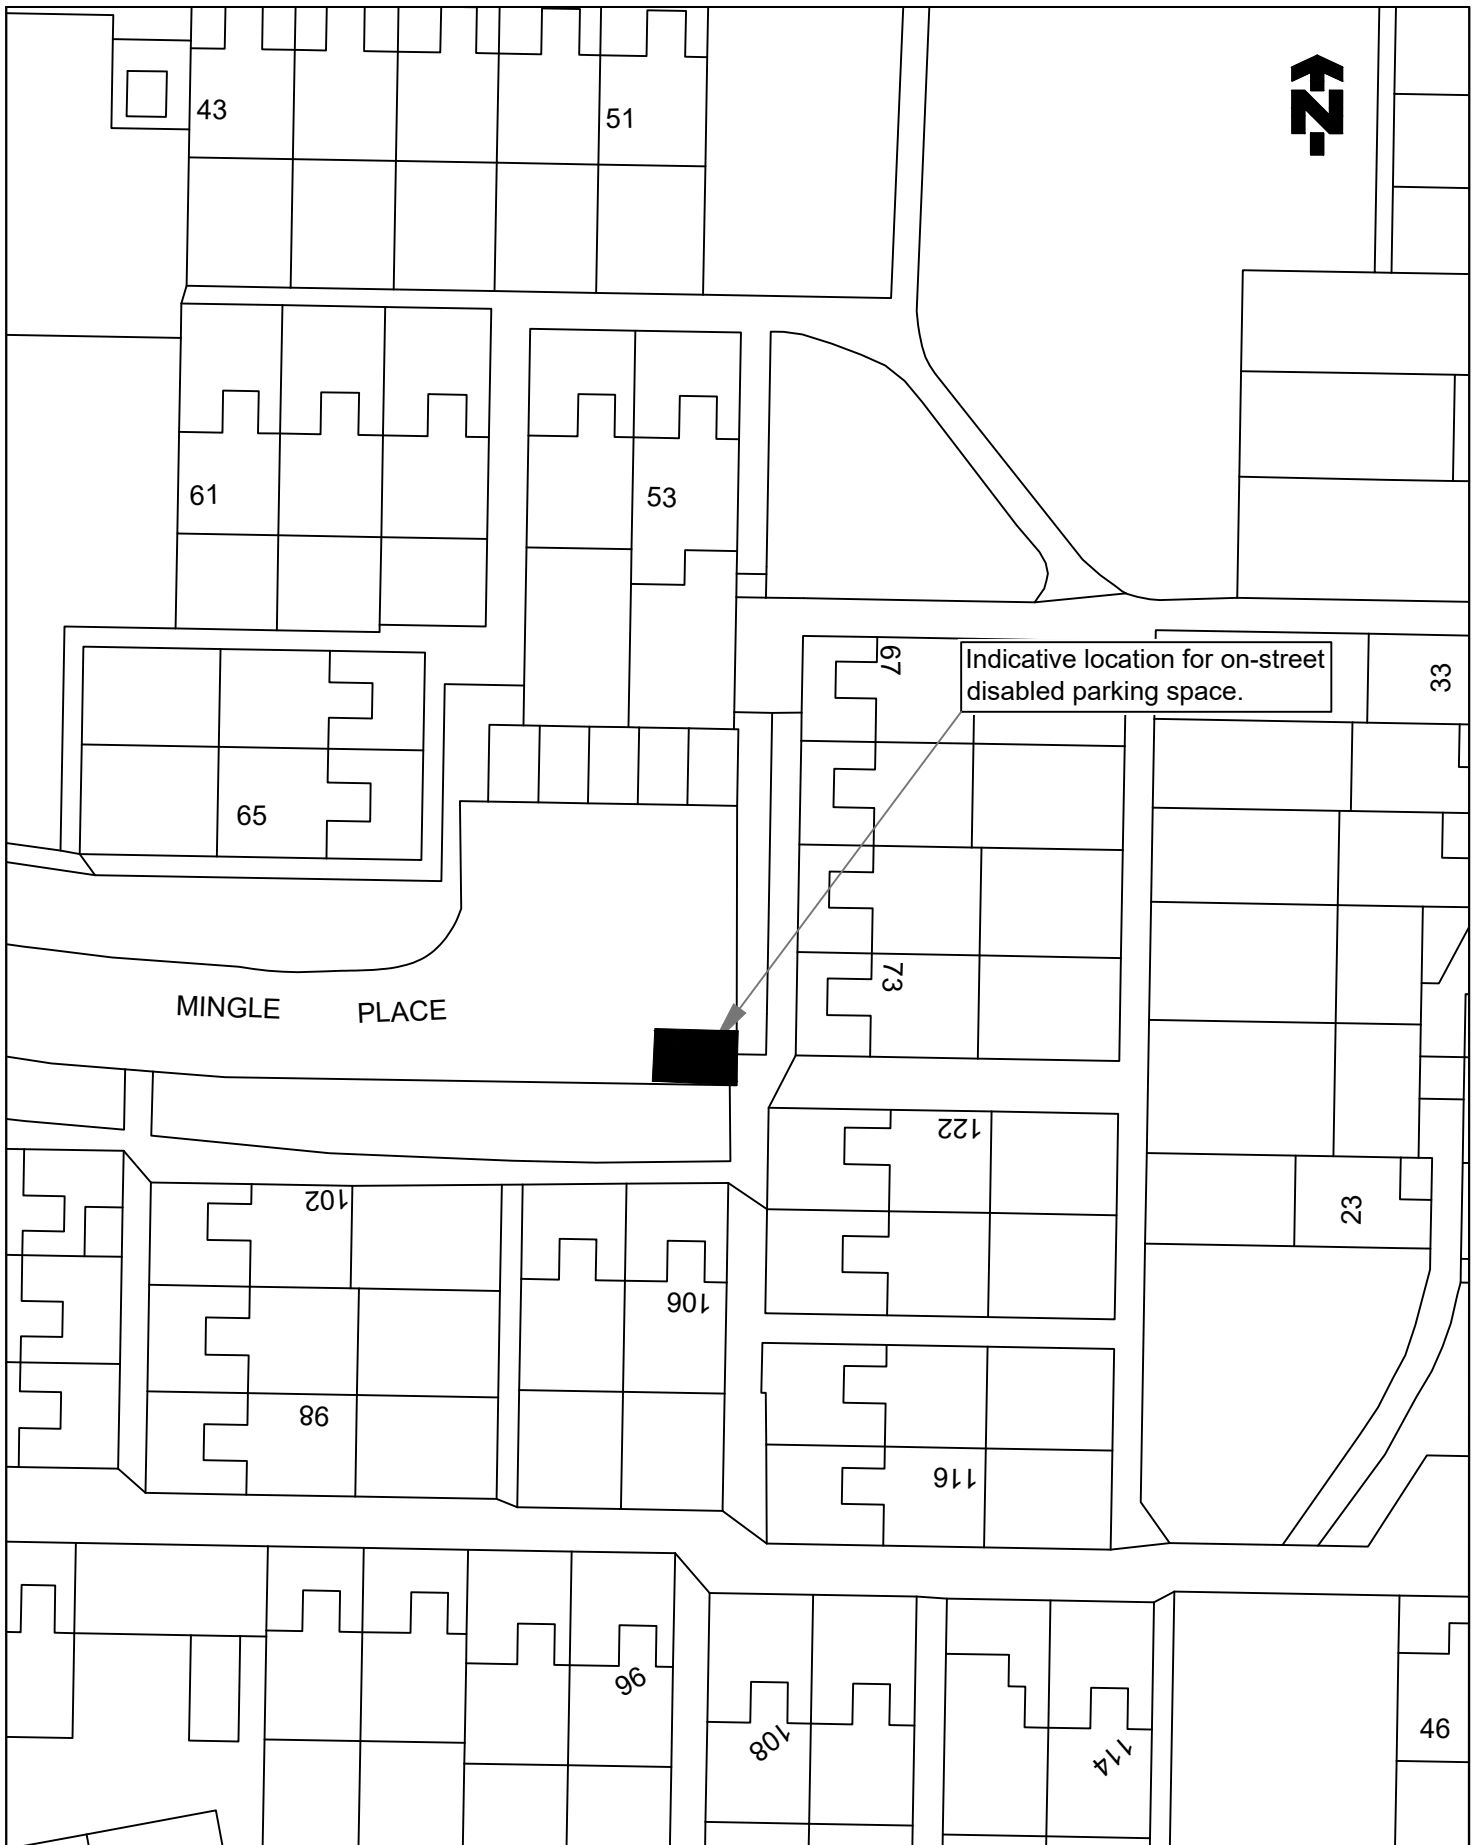

©Crown copyright and database rights 2022
 Ordnance Survey 100023384. You are permitted to use this data solely to enable you to respond to, or interact with, the organisation that provided you with the data. You are not permitted to copy, sub-licence, distribute or sell any of this data to third parties in any form.

TITLE OF ORDER

THE FALKIRK COUNCIL (ON-STREET PARKING SPACE FOR DISABLED PERSONS) (VARIOUS STREETS NO. 13) ORDER 20__

LOCATION

MINGLE PLACE, BO'NESS



Falkirk Council

Place Services
 Engineering Design
 The Stadium, 4 Stadium Way
 Falkirk FK2 9EE
 Tel: 01324 504950 Fax: 01324 504850
 Director: Malcolm Bennie

SCALE

1:500@A4

DRAWN

GJ

DATE

26/02/24

CHECKED

DG

DATE

26/02/24

APPROVED

CR

DATE


26/02/24

DRAWING NO.

TRO/DB/24/018/001



Certificate No. 18 30865

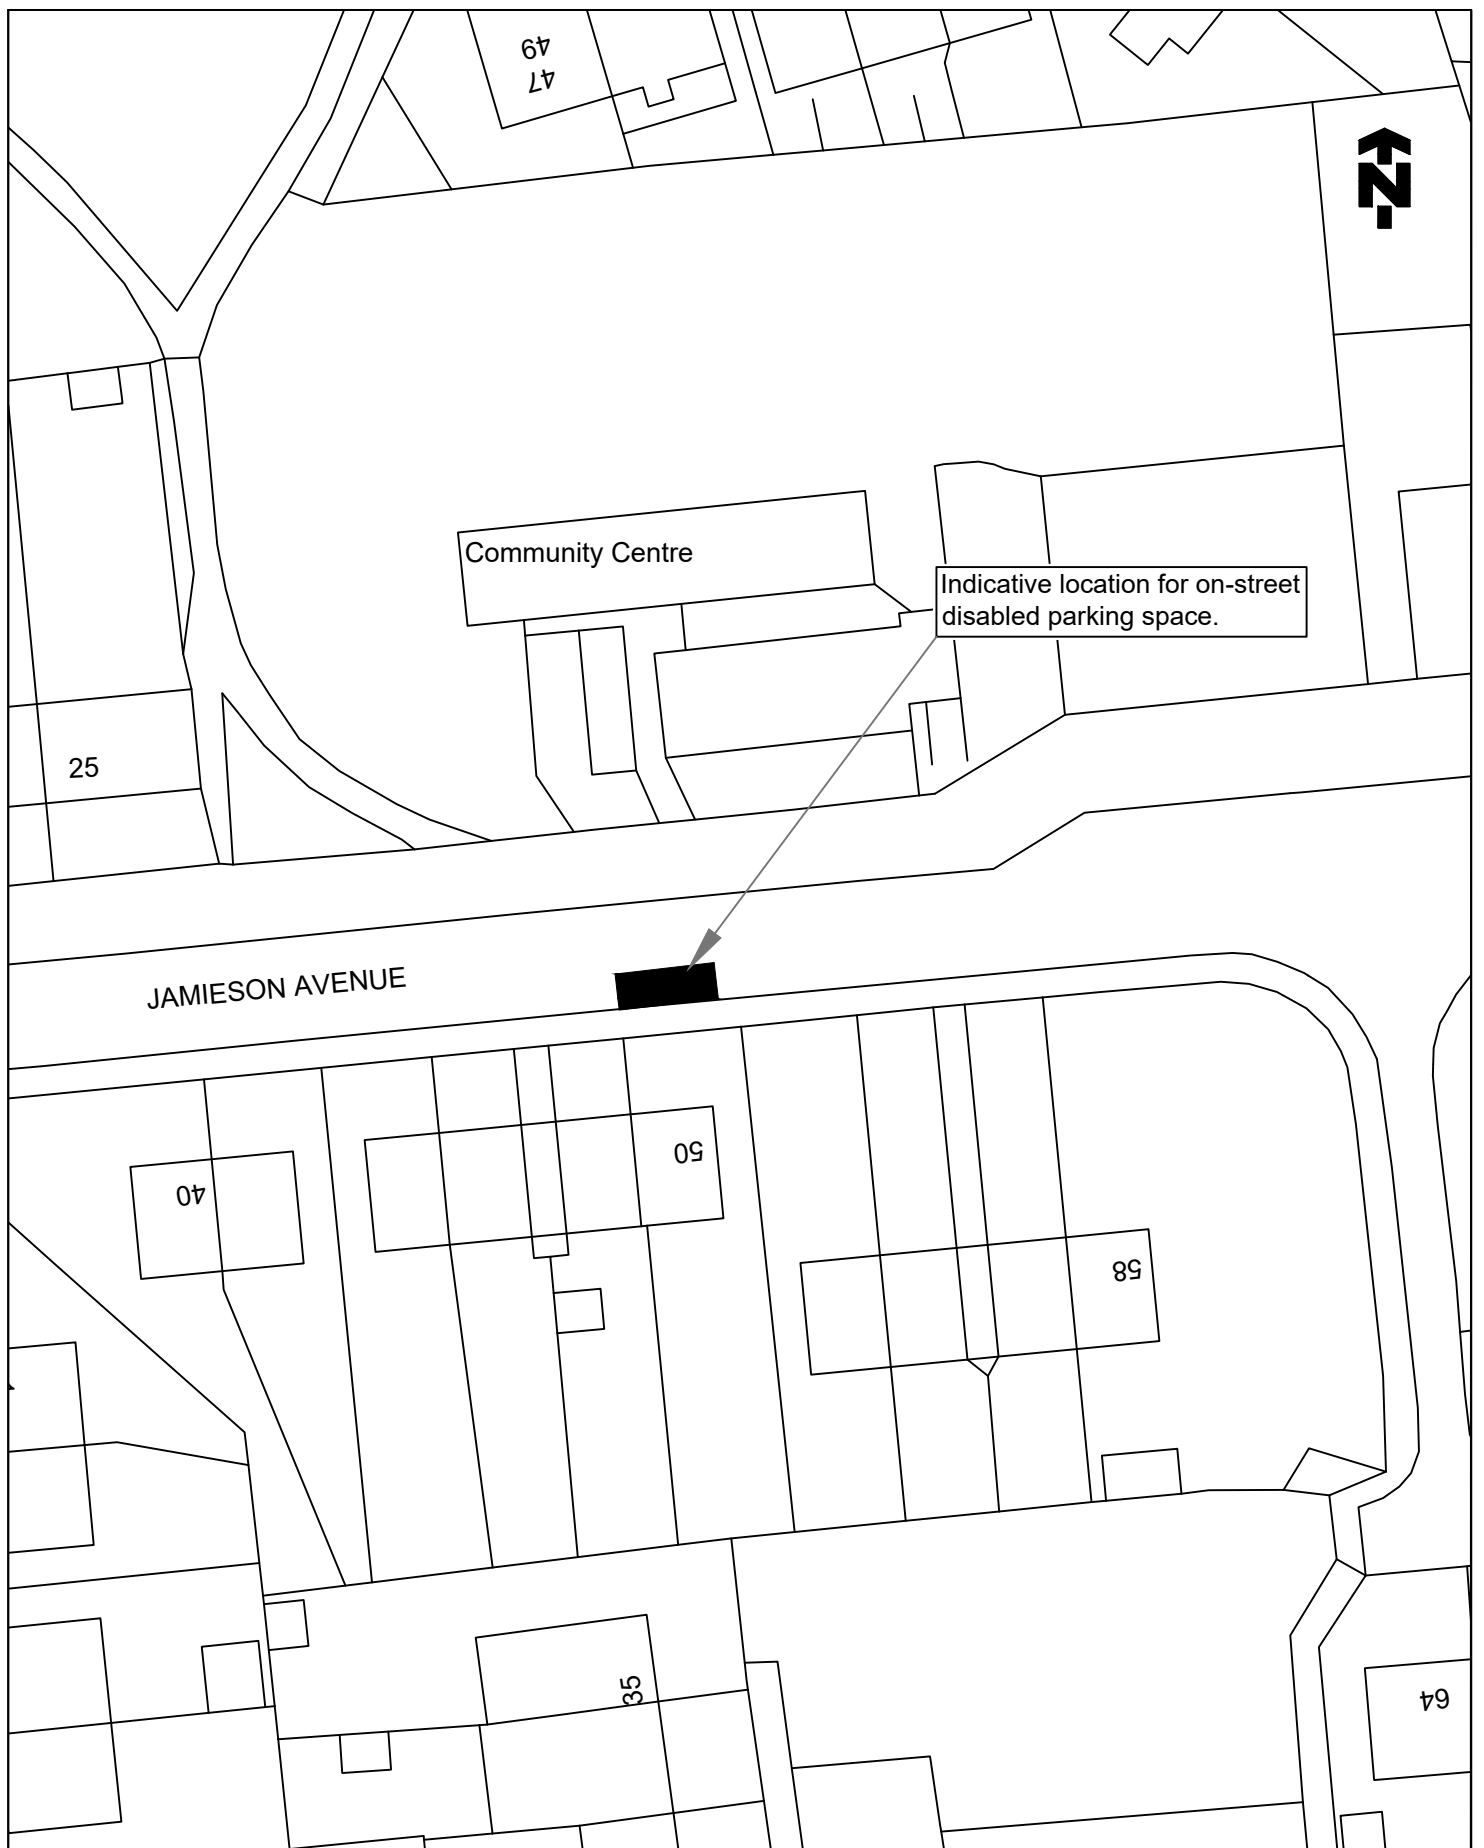

©Crown copyright and database rights 2022
 Ordnance Survey 100023384. You are
 permitted to use this data solely to enable
 you to respond to, or interact with, the
 organisation that provided you with the data.
 You are not permitted to copy, sub-licence,
 distribute or sell any of this data to third
 parties in any form.

TITLE OF ORDER

THE FALKIRK COUNCIL (ON-STREET PARKING SPACE FOR
 DISABLED PERSONS) (VARIOUS STREETS NO. 13) ORDER 20__

LOCATION

JAMIESON AVENUE, BO'NESS



Falkirk Council

Place Services
 Engineering Design
 The Stadium, 4 Stadium Way
 Falkirk FK2 9EE
 Tel: 01324 504950 Fax: 01324 504850
 Director: Malcolm Bennie

SCALE

1:500@A4

DRAWN

GJ

DATE

26/02/24

CHECKED

DG

DATE

26/02/24

APPROVED

CR

DATE

26/02/24

Engineering Design Unit



Certificate No. 18 30865

DRAWING NO.

TRO/DB/24/019/001



© Crown copyright and database rights 2022
 Ordnance Survey 100023384. You are permitted to use this data solely to enable you to respond to, or interact with, the organisation that provided you with the data. You are not permitted to copy, sub-licence, distribute or sell any of this data to third parties in any form.

TITLE OF ORDER

THE FALKIRK COUNCIL (ON-STREET PARKING SPACE FOR DISABLED PERSONS) (VARIOUS STREETS NO. 13) ORDER 20__

LOCATION

FAIRLIE STREET, CAMELON



Falkirk Council

Place Services
 Engineering Design
 The Stadium, 4 Stadium Way
 Falkirk FK2 9EE
 Tel: 01324 504950 Fax: 01324 504850
 Director: Malcolm Bennie

SCALE
 1:500@A4

DRAWN
 GJ
 DATE
 26/02/24


CHECKED
 DG
 DATE
 26/02/24

APPROVED
 CR
 DATE
 26/02/24



DRAWING NO.

TRO/DB/24/020/001

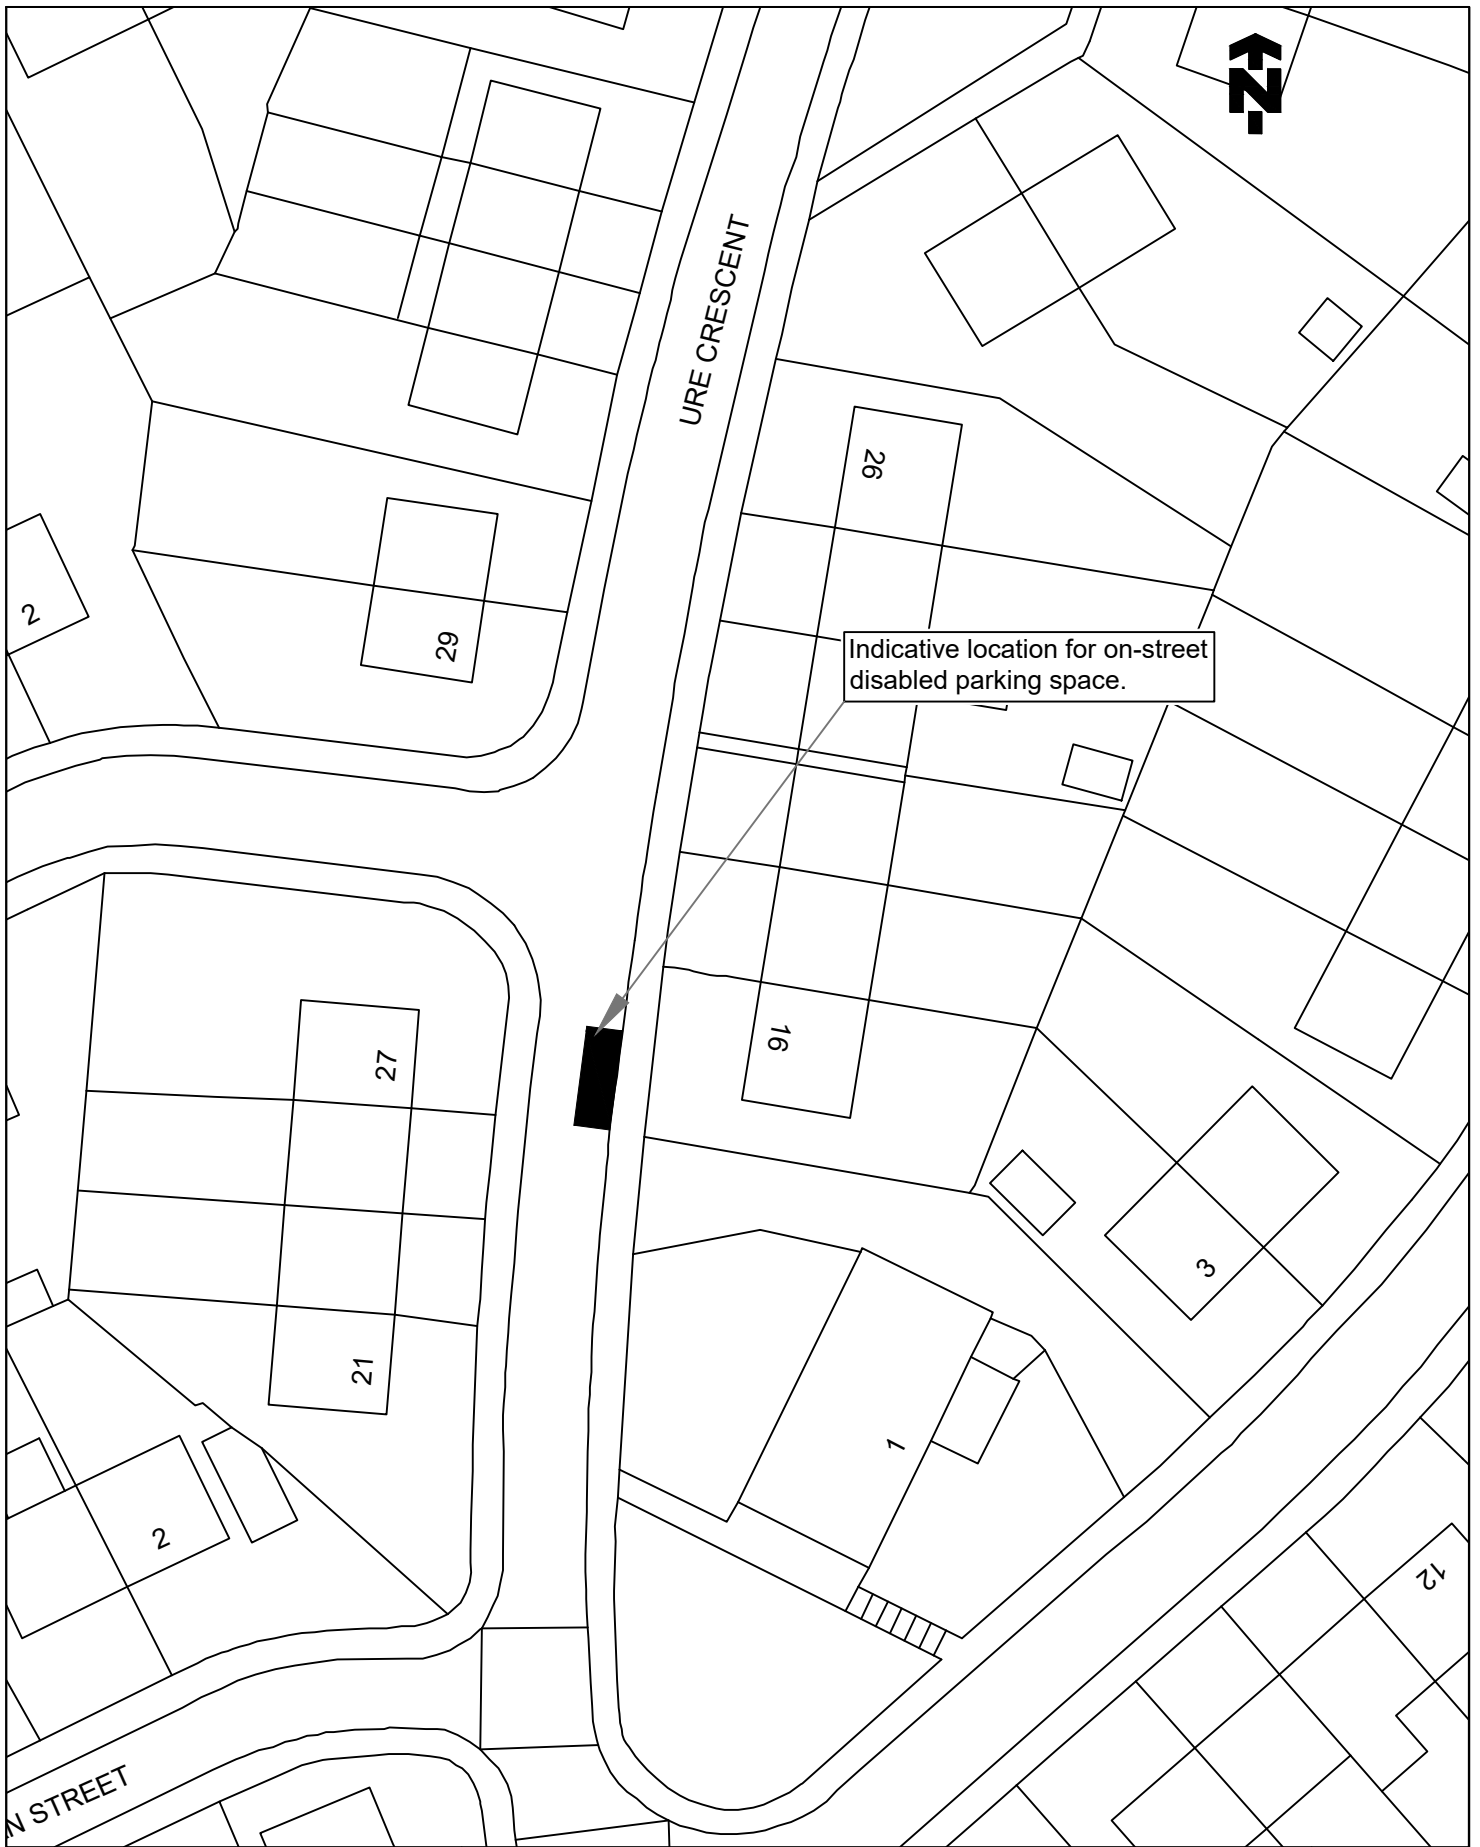

© Crown copyright and database rights 2022
 Ordnance Survey 100023384. You are permitted to use this data solely to enable you to respond to, or interact with, the organisation that provided you with the data. You are not permitted to copy, sub-licence, distribute or sell any of this data to third parties in any form.

TITLE OF ORDER

THE FALKIRK COUNCIL (ON-STREET PARKING SPACE FOR DISABLED PERSONS) (VARIOUS STREETS NO. 13) ORDER 20__

LOCATION

URE CRESCENT, BONNYBRIDGE



Falkirk Council

Place Services
 Engineering Design
 The Stadium, 4 Stadium Way
 Falkirk FK2 9EE
 Tel: 01324 504950 Fax: 01324 504850
 Director: Malcolm Bennie

SCALE

1:500@A4

DRAWN

GJ

DATE

26/02/24

CHECKED

DG

DATE

26/02/24

APPROVED

CR


DATE

26/02/24

DRAWING NO.

TRO/DB/24/021/001



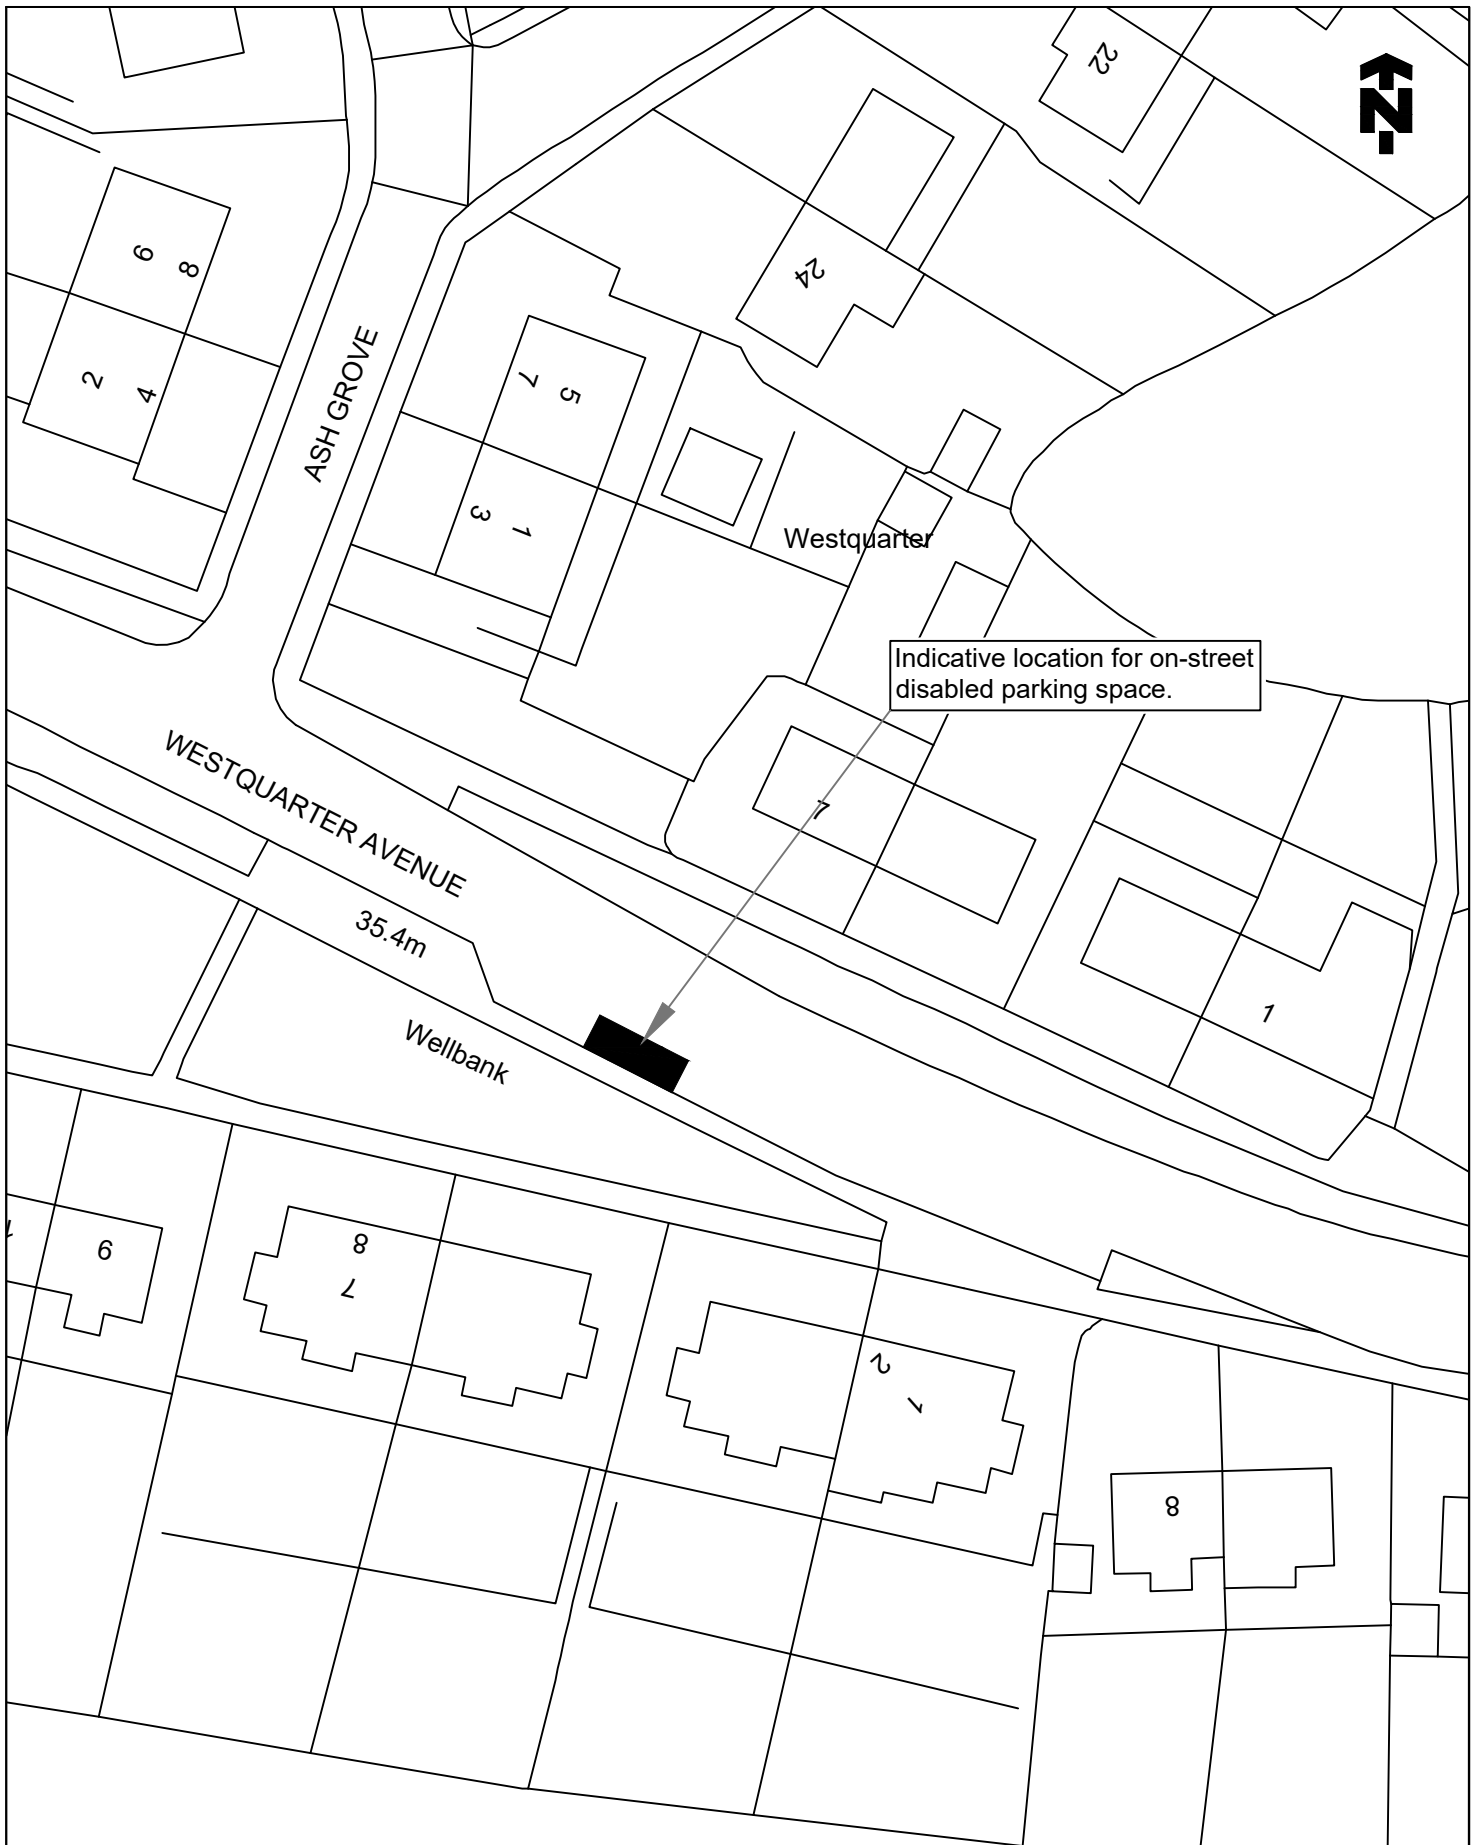

©Crown copyright and database rights 2022
 Ordnance Survey 100023384. You are
 permitted to use this data solely to enable
 you to respond to, or interact with, the
 organisation that provided you with the data.
 You are not permitted to copy, sub-licence,
 distribute or sell any of this data to third
 parties in any form.

TITLE OF ORDER

THE FALKIRK COUNCIL (ON-STREET PARKING SPACE FOR
 DISABLED PERSONS) (VARIOUS STREETS NO. 13) ORDER 20__

LOCATION

WELLBANK, WESTQUARTER



Falkirk Council

Place Services
 Engineering Design
 The Stadium, 4 Stadium Way
 Falkirk FK2 9EE
 Tel: 01324 504950 Fax: 01324 504850
 Director: Malcolm Bennie

SCALE
 1:500@A4

DRAWN
 GJ
 DATE
 04/03/24


CHECKED
 DG
 DATE
 04/03/24

APPROVED
 CR
 DATE
 04/03/24



DRAWING NO.

TRO/DB/24/023/001

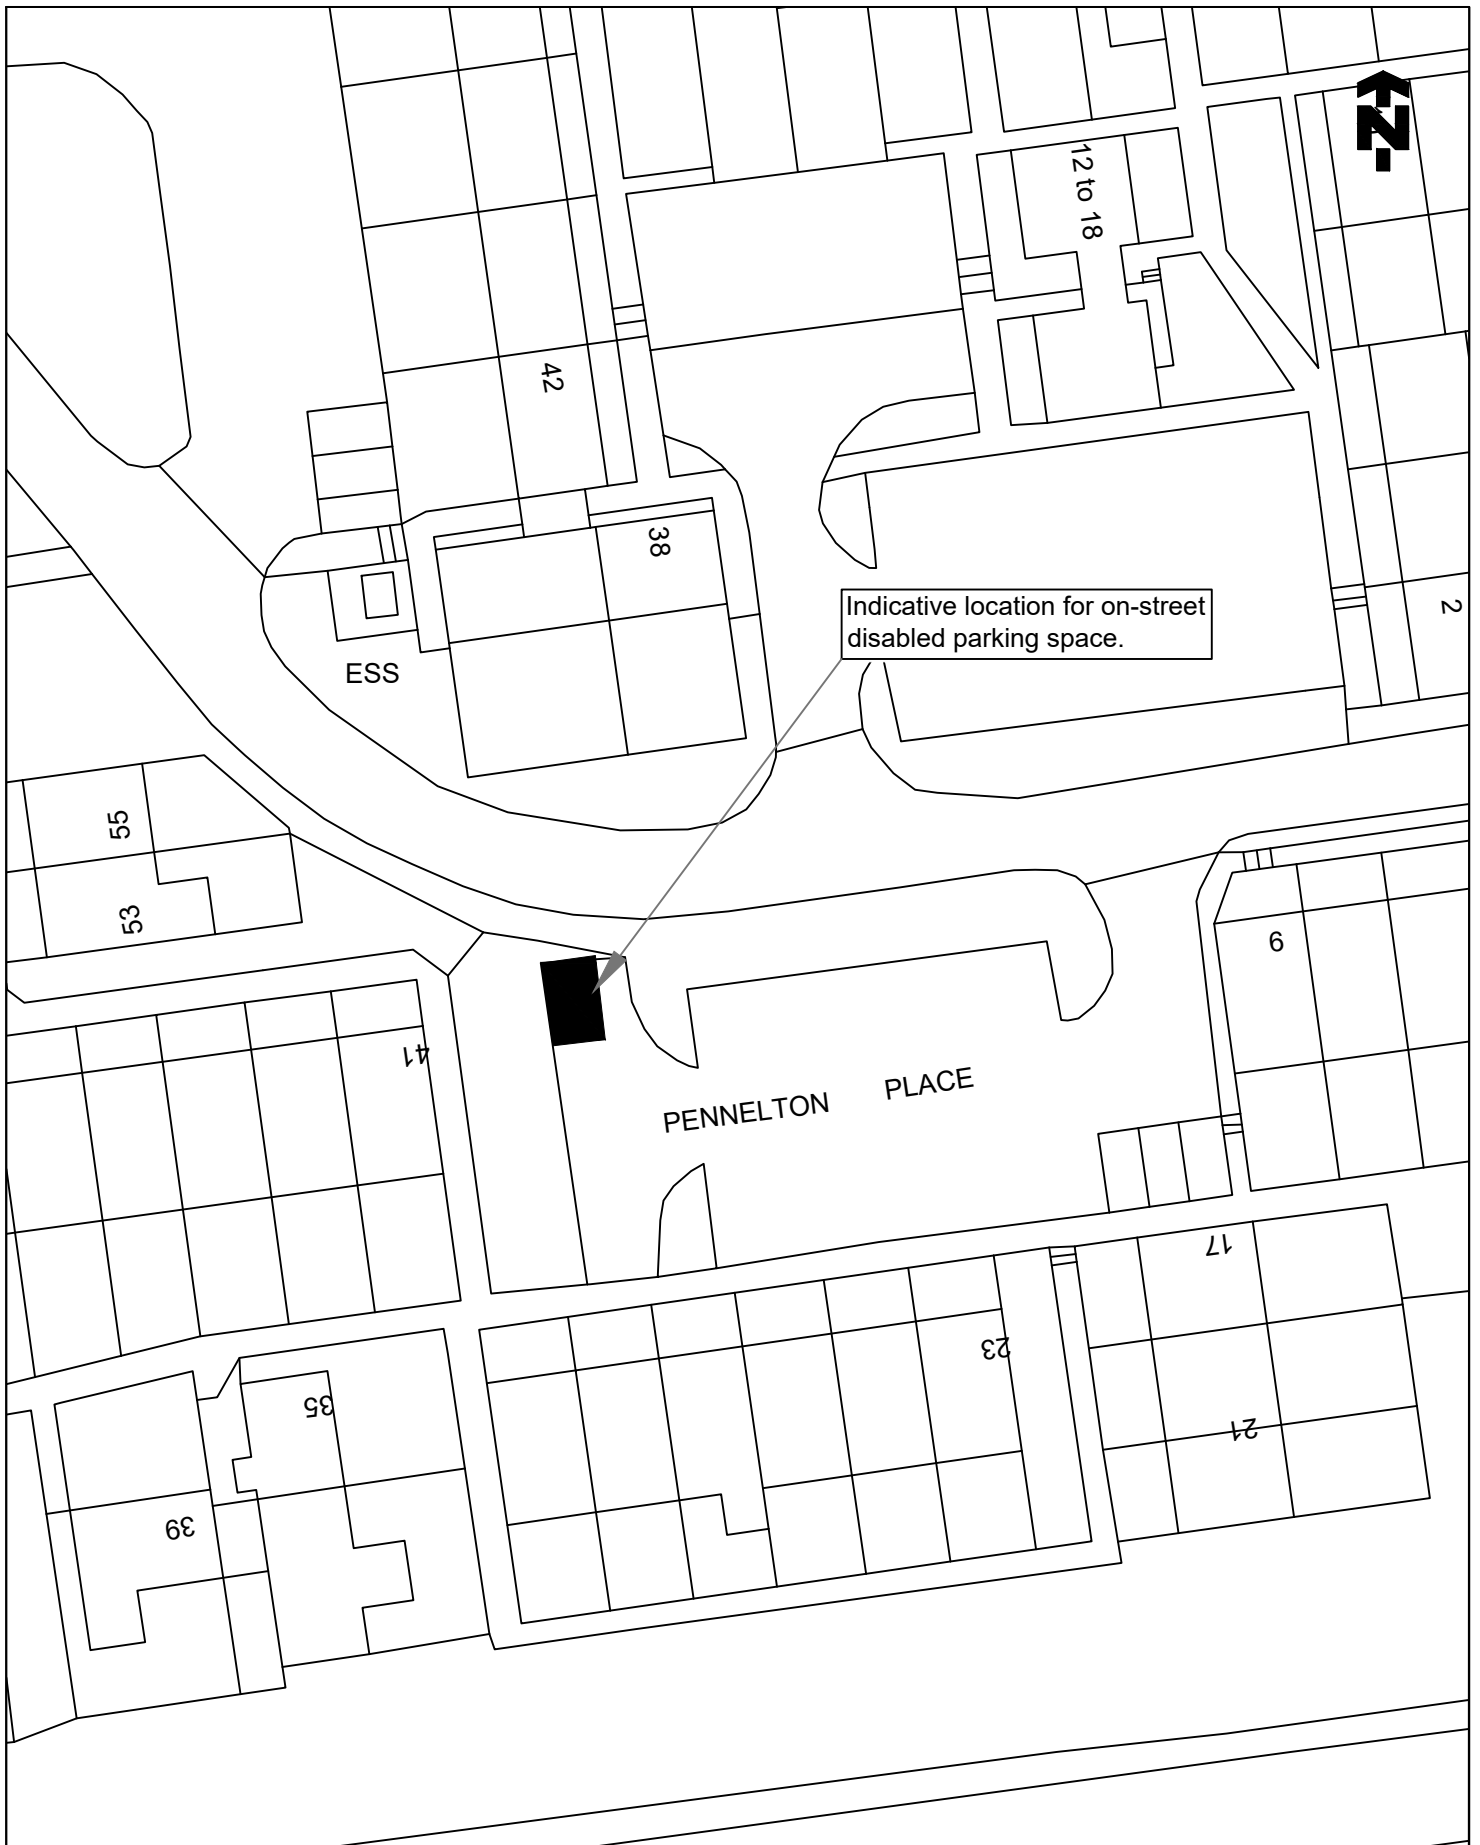

© Crown copyright and database rights 2022
 Ordnance Survey 100023384. You are permitted to use this data solely to enable you to respond to, or interact with, the organisation that provided you with the data. You are not permitted to copy, sub-licence, distribute or sell any of this data to third parties in any form.

TITLE OF ORDER

THE FALKIRK COUNCIL (ON-STREET PARKING SPACE FOR DISABLED PERSONS) (VARIOUS STREETS NO. 13) ORDER 20__

LOCATION

PENNELTON PLACE, BO'NESS



Falkirk Council

Place Services
 Engineering Design
 The Stadium, 4 Stadium Way
 Falkirk FK2 9EE
 Tel: 01324 504950 Fax: 01324 504850
 Director: Malcolm Bennie

SCALE

1:500@A4

DRAWN

GJ

DATE

04/03/24

CHECKED

DG

DATE

04/03/24

APPROVED

CR


DATE

04/03/24



DRAWING NO.

TRO/DB/24/024/001

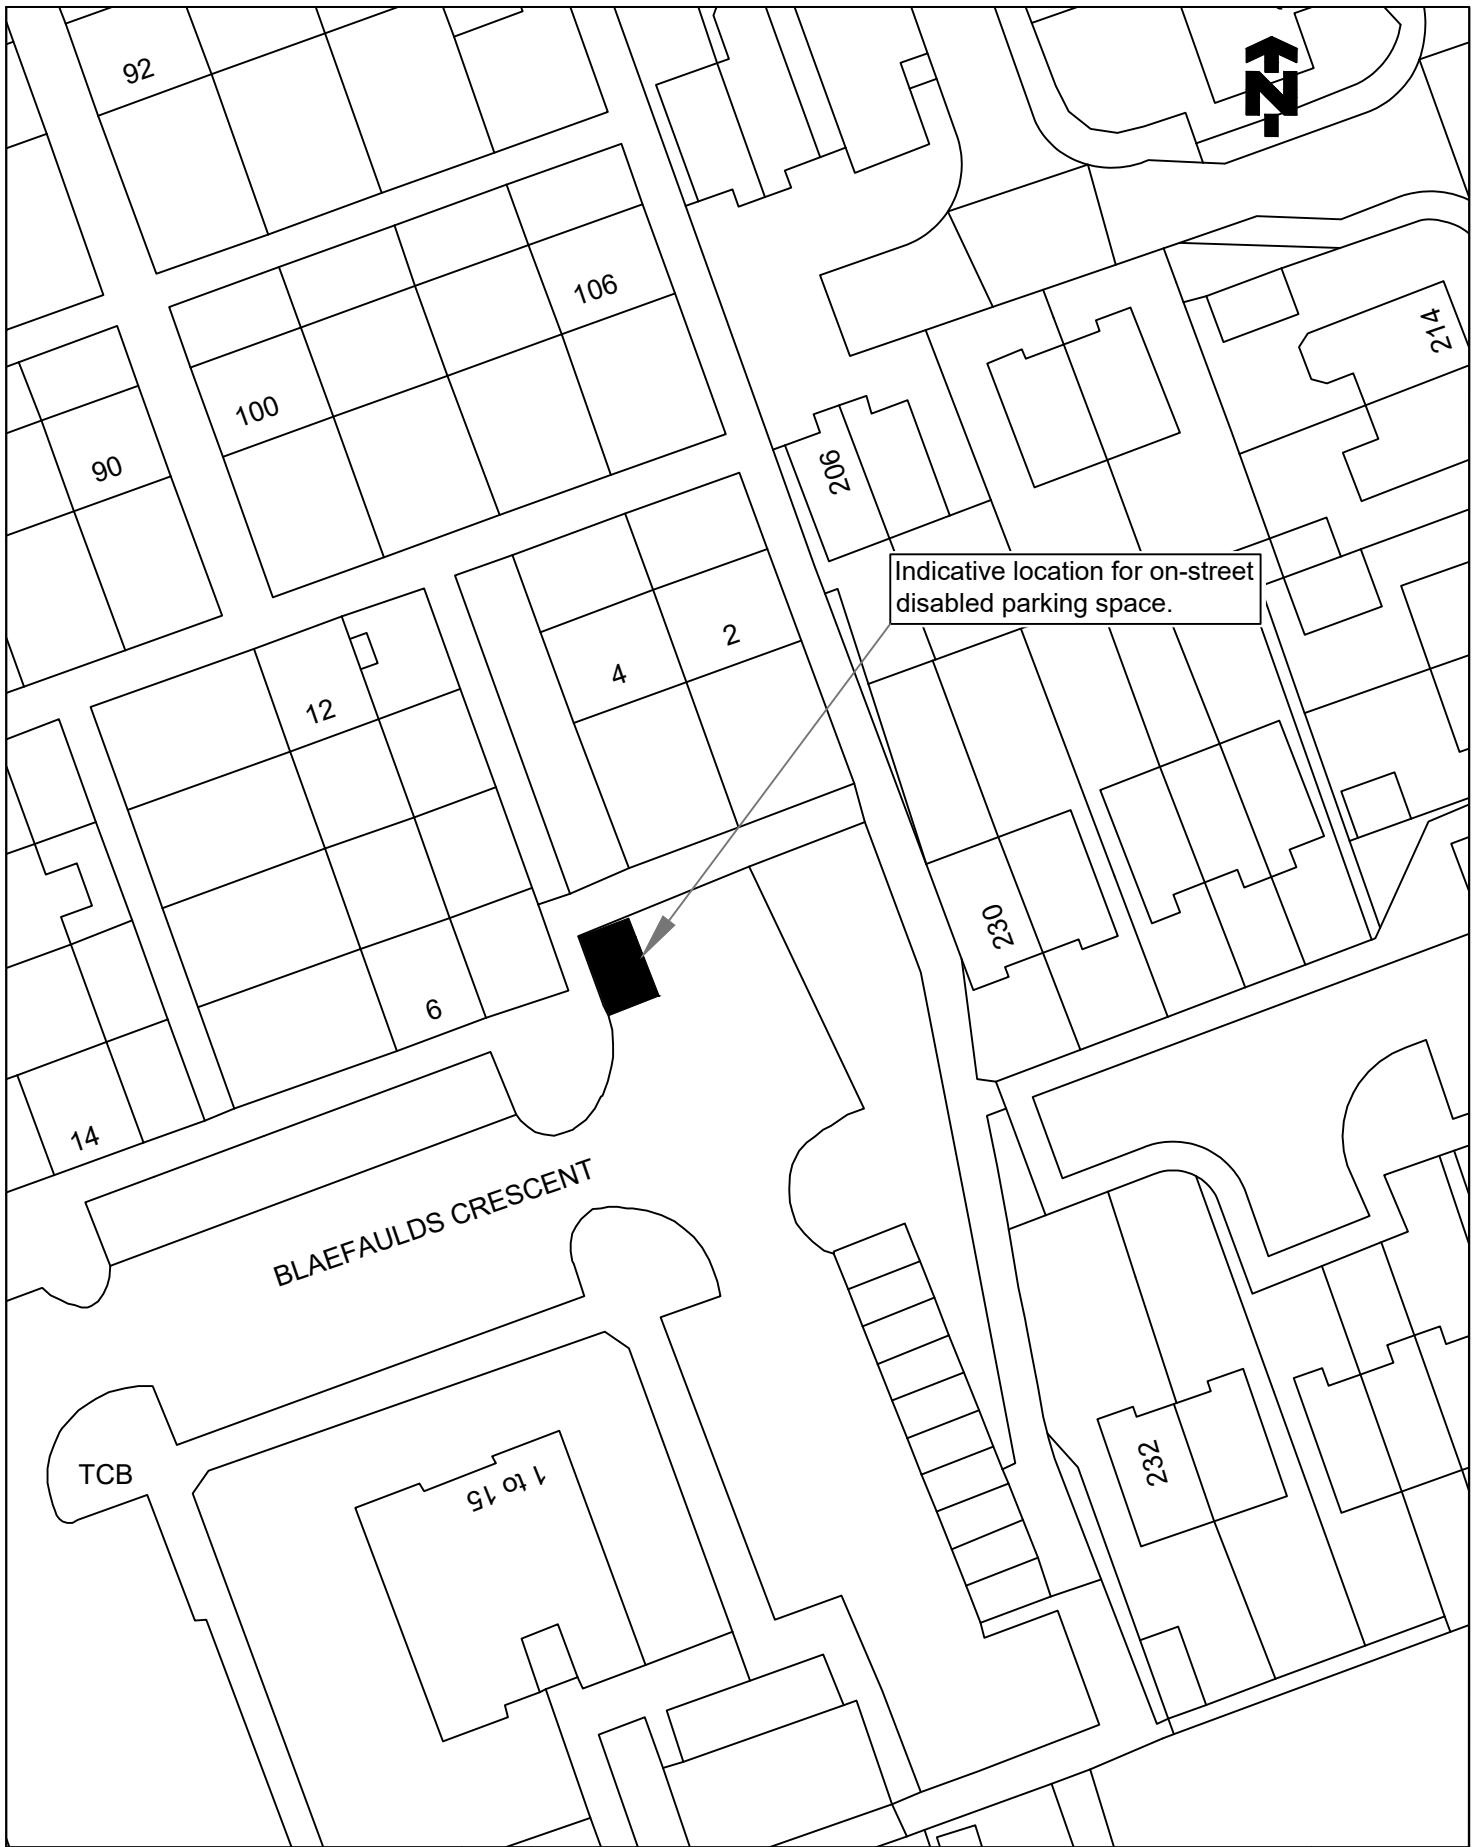

© Crown copyright and database rights 2022
 Ordnance Survey 100023384. You are permitted to use this data solely to enable you to respond to, or interact with, the organisation that provided you with the data. You are not permitted to copy, sub-licence, distribute or sell any of this data to third parties in any form.

TITLE OF ORDER

THE FALKIRK COUNCIL (ON-STREET PARKING SPACE FOR DISABLED PERSONS) (VARIOUS STREETS NO. 13) ORDER 20__

LOCATION

BLAEFAULDS CRESCENT, DENNY



Falkirk Council

Place Services
 Engineering Design
 The Stadium, 4 Stadium Way
 Falkirk FK2 9EE
 Tel: 01324 504950 Fax: 01324 504850
 Director: Malcolm Bennie

SCALE
 1:500@A4

DRAWN
 GJ
 DATE
 11/03/24

CHECKED
 DG
 DATE
 11/03/24

APPROVED
 CR
 DATE
 11/03/24



DRAWING NO.

TRO/DB/24/026/001

PRESS NOTICE

FALKIRK COUNCIL

**THE FALKIRK COUNCIL (ON-STREET PARKING SPACE FOR DISABLED PERSONS)
(VARIOUS STREETS NO 13) ORDER 20__**

The Council proposes to make the above named Order under the Road Traffic Regulation Act 1984.

1. Full details may be inspected online at <http://www.tellmescotland.gov.uk/> or from Suite 1B, The Stadium, 4 Stadium Way, by contacting adteam3.ds@falkirk.gov.uk
2. Objectors must state their grounds for objection in writing, to be received by 18/04/24 to: Place Services, Roads Administration, Place Service, Suite 1B, The Stadium, 4 Stadium Way, Falkirk, FK2 9EE Alternatively, objectors can e-mail objections to adteam3.ds@falkirk.gov.uk.
3. The general effect of the Order will be to introduce the type of restriction at the associated location listed below:

Locations	Types
Middlefield Road, Falkirk TRO/DB/24/002	Disabled Persons Parking Place
Falkirk Road, Bonnybridge TRO/DB/24/003	Disabled Persons Parking Place
Machrie Court, Tamfourhill TRO/DB/19/111	Disabled Persons Parking Place
Montgomery Street, Grangemouth TRO/DB/24/004	Disabled Persons Parking Place
Glen Terrace, Denny TRO/DB/24/006	Disabled Persons Parking Place
Fairlie Street, Camelon TRO/DB/24/007	Disabled Persons Parking Place
Castlevie Terrace, Haggs TRO/DB/24/008	Disabled Persons Parking Place
Braes View, Denny TRO/DB/23/094	Disabled Persons Parking Place
Ewing Avenue, Falkirk TRO/DB/24/010	Disabled Persons Parking Place
Redbrae Avenue, Bo'ness TRO/DB/24/001	Disabled Persons Parking Place

Dickburn Crescent, Bonnybridge TRO/DB/24/012	Disabled Persons Parking Place
Dawson Place Bo'ness TRO/DB/24/013	Disabled Persons Parking Place
Burnbank Road, Grangemouth TRO/DB/24/014	Disabled Persons Parking Place
Kerse View, Dalgrain Road, Grangemouth TRO/DB/24/015	Disabled Persons Parking Place
Carnegie Drive, Camelon TRO/DB/24/017	Disabled Persons Parking Place
Mingle Place, Bo'ness TRO/DB/24/018	Disabled Persons Parking Place
Jamieson Avenue, Bo'ness TRO/DB/24/019	Disabled Persons Parking Place
Fairlie Street, Camelon TRO/DB/24/020	Disabled Persons Parking Place
Ure Crescent, Bonnybridge TRO/DB/24/021	Disabled Persons Parking Place
Wellbank, Westquarter TRO/DB/24/023	Disabled Persons Parking Place
Pennelton Place, Bo'ness TRO/DB/24/024	Disabled Persons Parking Place
Blaefaulds Crescent, Denny TRO/DB/24/026	Disabled Persons Parking Place

Head of Environment and Operations

Place Services,
Suite 1B, The Stadium
4 Stadium Way
Falkirk
FK2 9EE