

Closure —
 Diversion A →
 Diversion B →

Road Speed
60

NO.	REVISION	DATE

PROJECT
Crummock - A702, Penicuik

TITLE
Diversion Overview


FILE No.	DATE	DATE	DATE
DESIGNED	CHECKED	APPROVED	REVISION

TM-2644-6

SCALES: NOT TO SCALE



HBS Ltd.
 34 Bumbrae Road
 Shotts
 North Lanarkshire
 ML7 5DW
 Tel: 01504 820800
 Web: www.hbsonline.co.uk

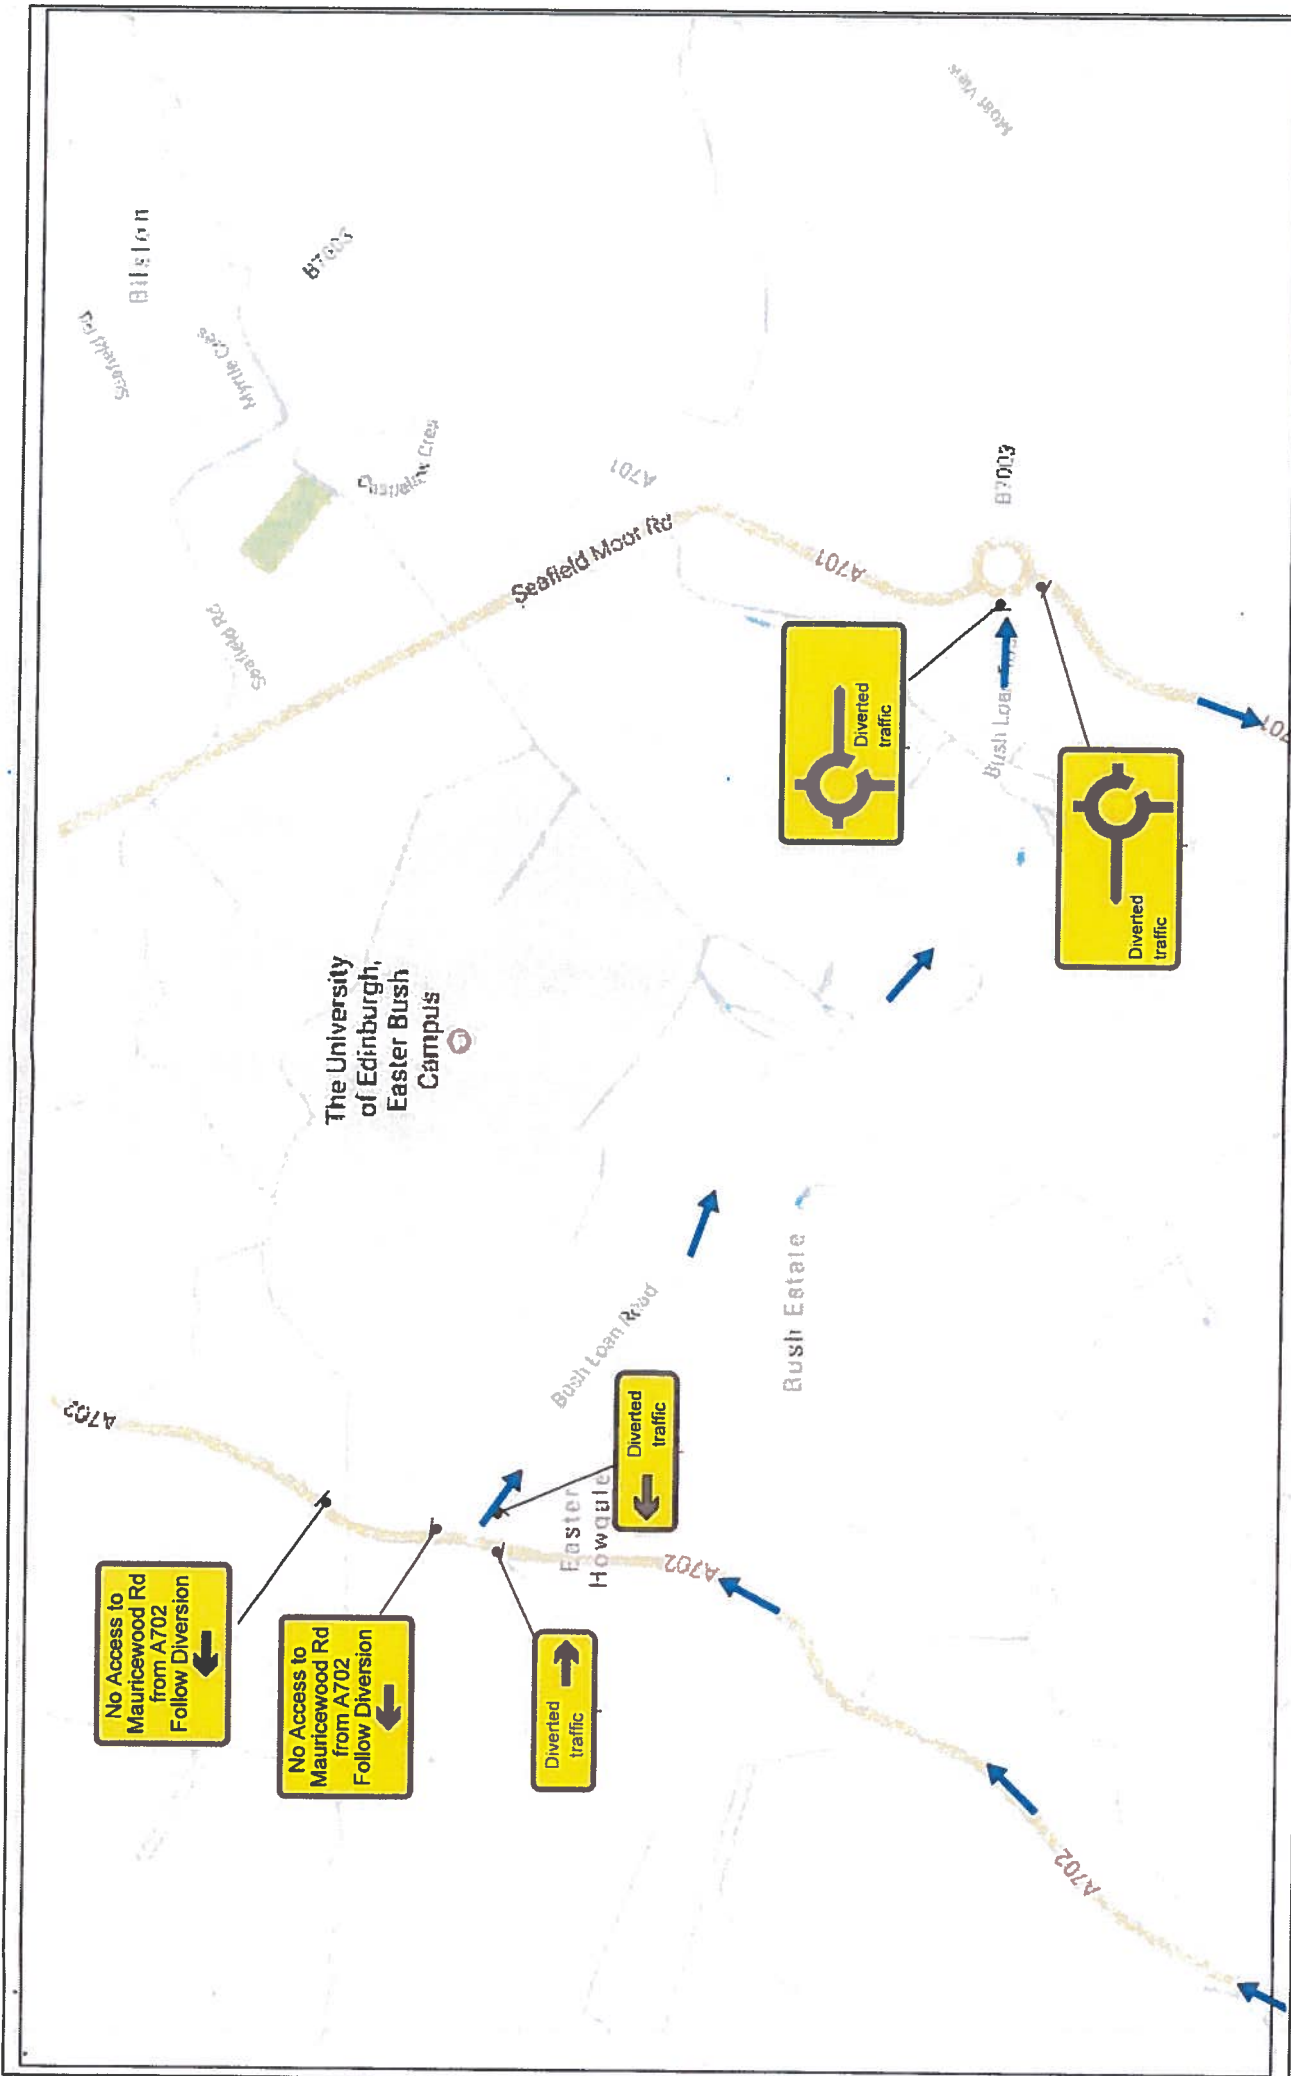

Closure
 Diversion A
 Diversion B

Road Speed

NO.	REVISION	DATE

FILE NO.	ISSUED	DATE	REVISION

PROJECT
Crummock - A702, Penicuik
 TITLE
Diversion Overview


DESIGNED	CHECKED	DATE	APPROVED	DATE

TM-2644-7
 Revision



HBS Ltd.
 34 Burnbrae Road
 North Lanarkshire
 ML7 6DW
 Tel: 01501 820600
 Web: www.hbsonline.co.uk

SCALES: NOT TO SCALE

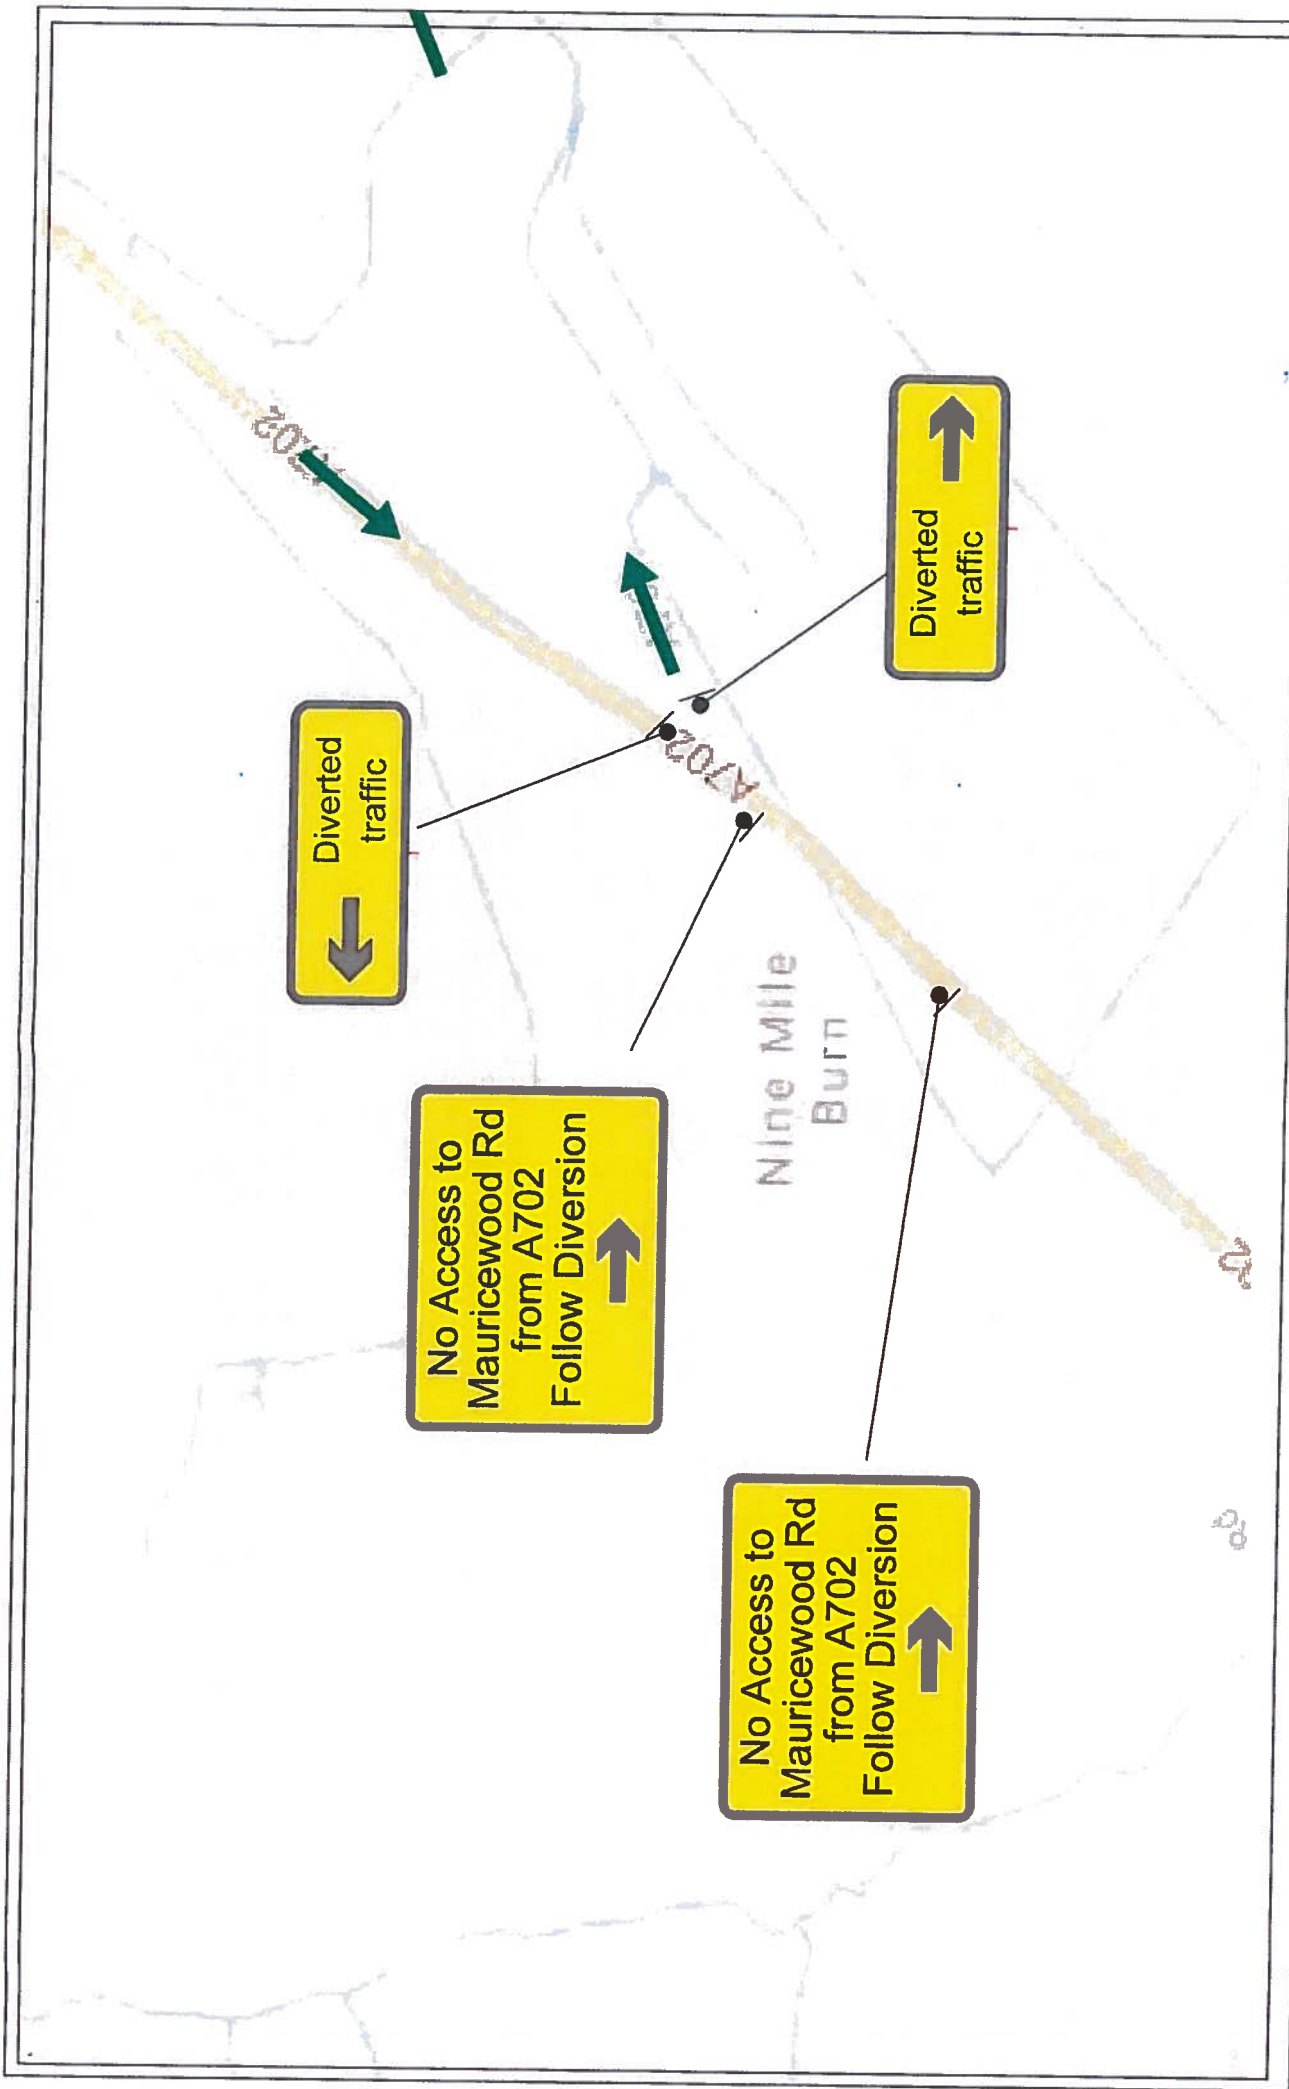

 Closure
 Diversion A
 Diversion B

Road Speed
 60

NO.	REVISION	DATE

PROJECT
Crummock - A702, Penicuik

TITLE
Diversion Overview


FILE NO.	DESIGNED	CHECKED	APPROVED	DATE	DATE	DATE	DATE

Crp. No. **TM-2644-05**



HBS Ltd
 24 Burnbrae Road
 Sharncliffe
 North Lanarkshire
 ML7 5DW
 Tel: 01601820600
 Web: www.hbsonline.co.uk

SCALES: NOT TO SCALE

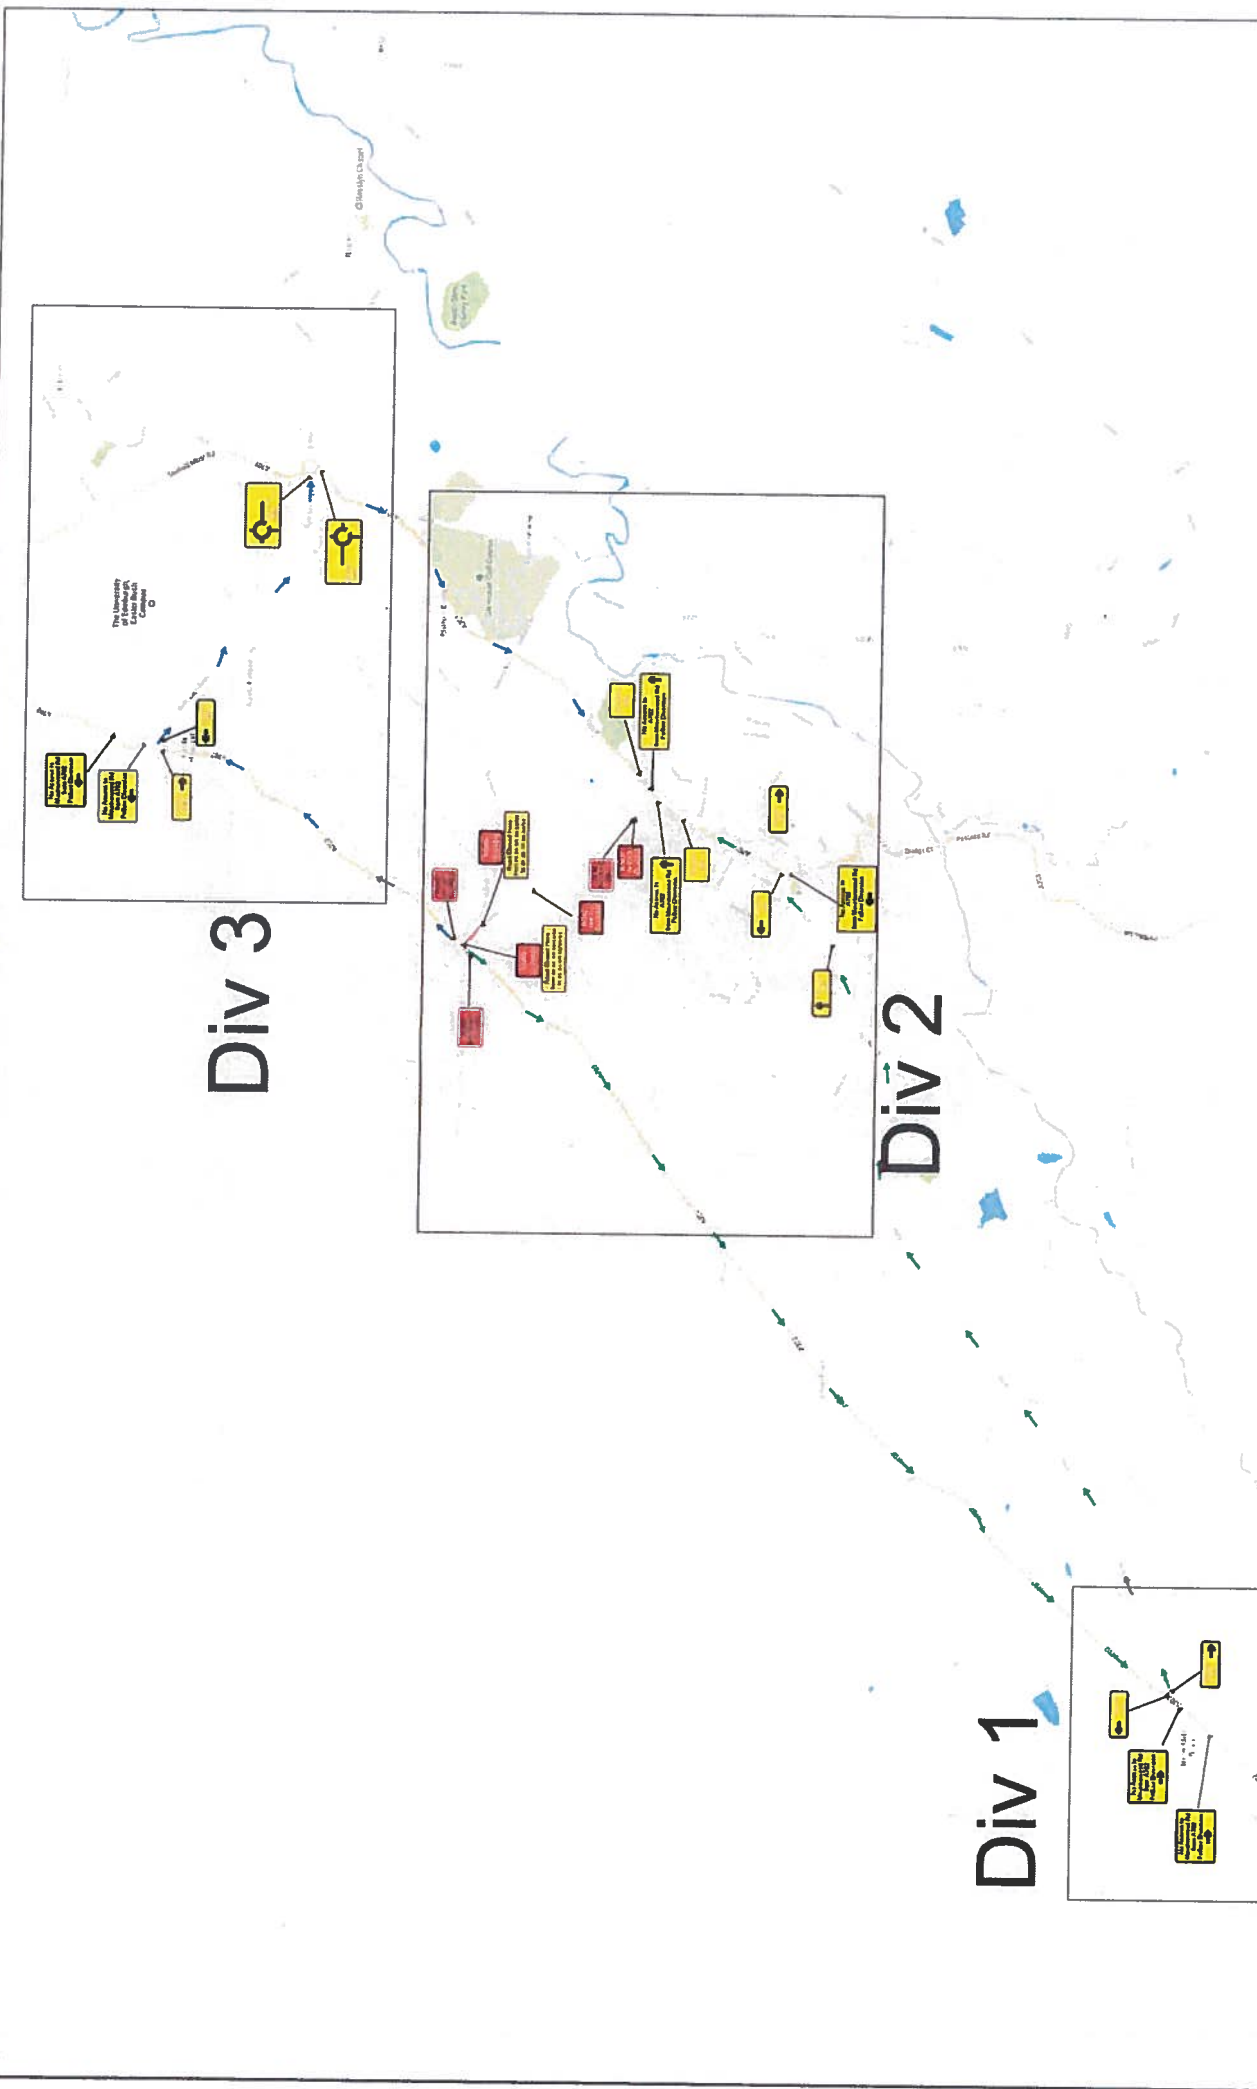

Div 3

Div 2

Div 1

Closure
 Diversion A
 Diversion B

Road Speed

NO.	REVISION	DATE

PROJECT
Crummock - A702, Penistone
 TITLE
Diversion Overview

FILE No.	DESIGNED	DATE	2008/07	2008/07

TM-2644-4
 Scales: NOT TO SCALE



HBS Ltd.
 34 Burnbrae Road
 South
 North Lanarkshire
 ML7 5DW
 Tel: 01501 820600
 Web: www.hbsonline.co.uk