

THE MIDLOTHIAN COUNCIL

THE MIDLOTHIAN COUNCIL (VARIOUS ROADS) (PROHIBITION AND RESTRICTION ON WAITING, LOADING AND UNLOADING ETC) (VARIATION NO 1) ORDER 2021 - TO/R5.3.62

The Midlothian Council in exercise of their powers under Sections 1(1), 2(1) to 2(3), 4, 32, 35, 49, 53 and 124 of, and Part IV of Schedule 9 to, the Road Traffic Regulation Act 1984 as amended and as modified by The Road Traffic (Permitted Parking Area and Special Parking Area) (Midlothian Council) Designation Order 2018, (which Act as so amended and modified is referred to in this Order as "the 1984 Act") and of all other enabling powers, and after consultation with the Chief Constable of Police Scotland in accordance with Part III of Schedule 9 to the 1984 Act, hereby make the following Order:

1. This Order may be cited as "The Midlothian Council (Various Roads) (Prohibition and Restriction on Waiting, Loading and Unloading etc) (Variation No 1) Order 2021" and shall come into operation on the Twenty-second day of March Two thousand and twenty-one.
2. The restrictions imposed by this Order shall be in addition to and not in derogation of any restriction or requirement imposed by any regulations made under the 1984 Act or by or under any other enactment.
3. Without prejudice to the validity of anything done or to any liability incurred in respect of any act or omission before the coming into operation of this Order, The Midlothian Council (Various Roads) (Prohibition and Restriction on Waiting, Loading and Unloading etc) (Decriminalised Parking Enforcement) Designation and Consolidation Order 2018 shall have effect subject to the variations and insertions etc in the Schedule annexed and signed as relative to this Order.

Given under the Seal of The Midlothian Council this Twelfth day of March Two thousand and twenty-one.



Alan Turpie
Proper Officer

Explanatory Note

(This Note is not part of the Order)

The purpose of this Order is to vary waiting etc restrictions on a section of Dalkeith High Street East as a consequence of the relocation of two bus stops, and their associated 'Bus Boxes', to accommodate new bus passenger shelters.

SCHEDULE

Variations etc to 'The Midlothian Council (Various Roads) (Prohibition and Restriction on Waiting, Loading and Unloading etc) (Decriminalised Parking Enforcement) Designation and Consolidation Order 2018'


The above Order shall have effect as if:

- (a) In Appendix 2 after all the existing words in the table there were added the words:

Mid/R5.3.19-06	22/03/2021	R5.3.62 12/03/2021	Varies waiting restrictions on A6094 Dalkeith High Street to allow the relocation of two bus stops to accommodate new bus passenger shelters.
----------------	------------	--------------------	---


- (b) In the computerised plan which records all the restrictions imposed by Traffic Order R5.3.19 as varied, the existing restrictions, shown on Plan R5.3.62/01/B attached, were replaced by the restrictions shown on Plan R5.3.62/02/B attached.

oh

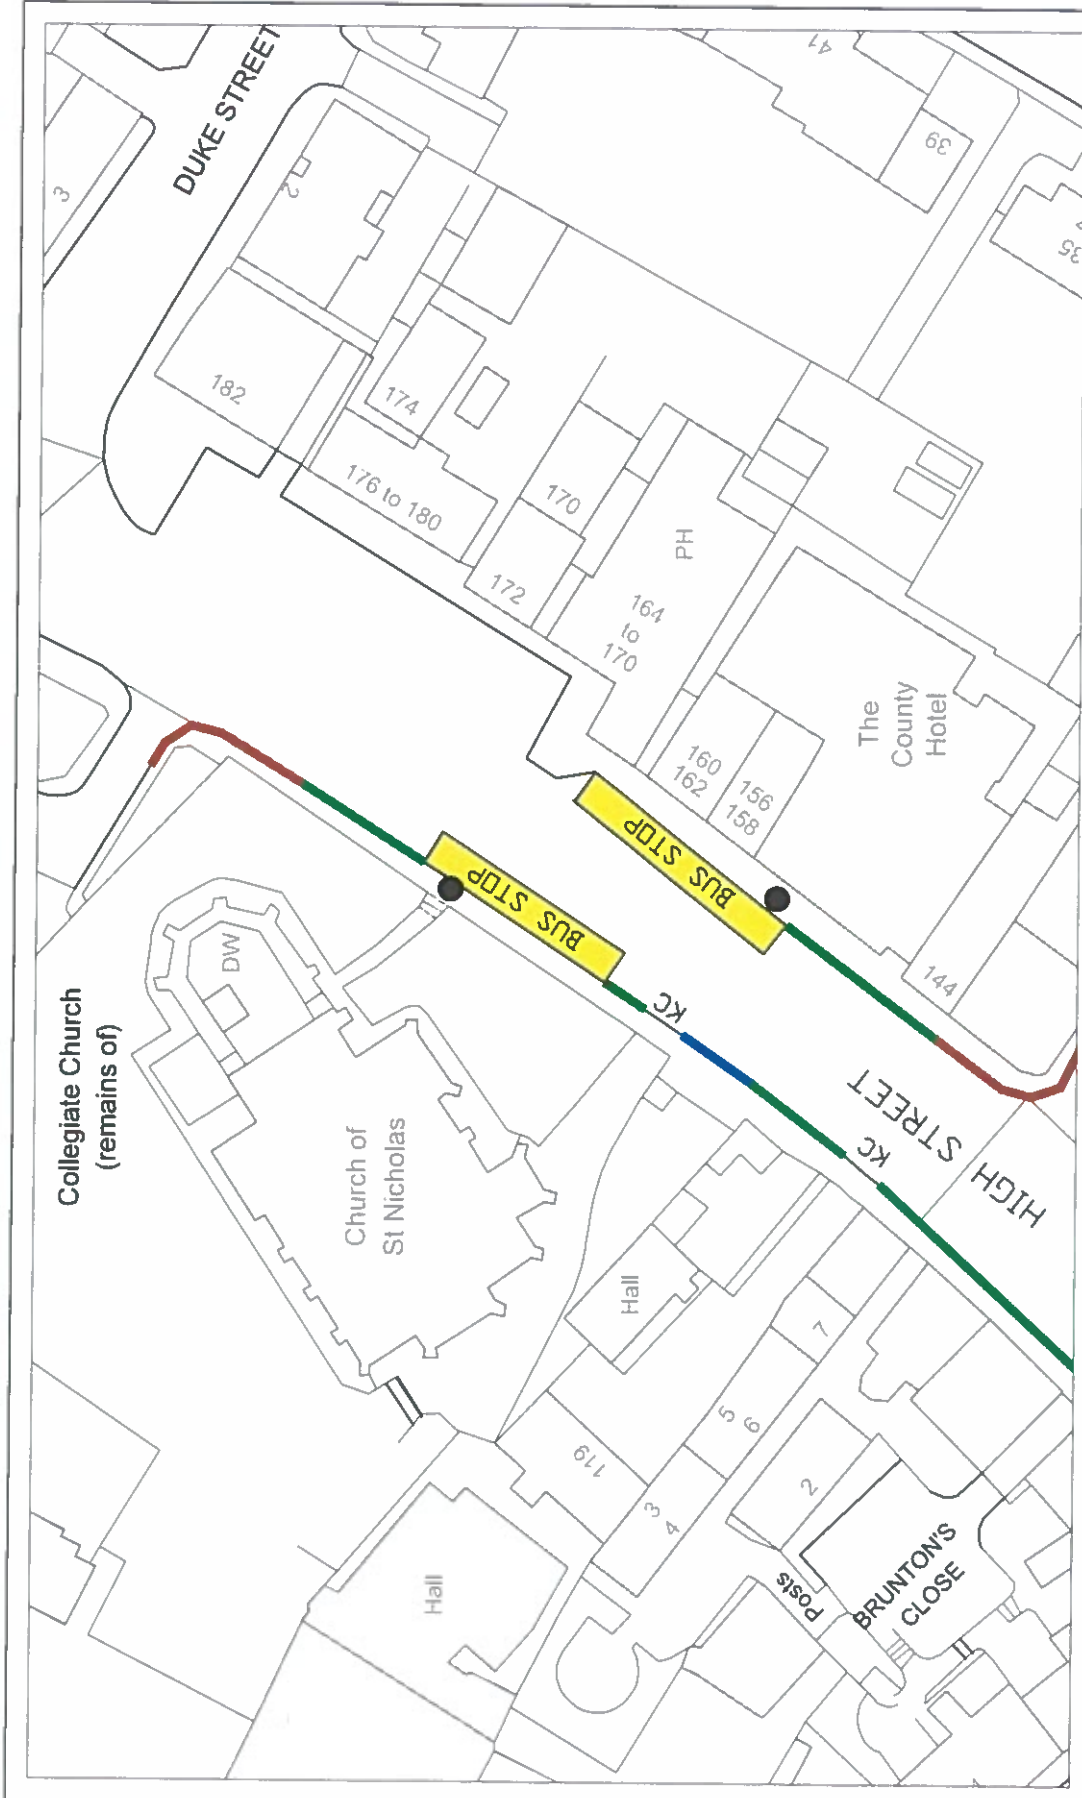

<p>Relocation of Bus Stops (Existing) High Street, Dalkeith</p>	<p>DATE:-DEC 20 SCALE:- NTS</p>	<p>DRAWN BY:- RH CHECKED BY:- DC</p>
	<p>Drq No.:-R5.3.62/01/B</p>	
<p>MIDLOTHIAN COUNCIL RESOURCES</p>		<p>Road Safety & Policy</p>
	<p>Road Services Manager Midlothian House 40-46 Buccleuch Street Dalkeith, EH22 1DN Tel No. 0131 270 7500</p>	
<p>Reproduced by permission of Ordnance Survey on behalf of HMSO © Crown Copyright and database right 2009. All rights reserved. Ordnance Survey Licence no. 100023416</p>		
<p>Double Yellow Lines</p>	<p>Limited Waiting</p>	<p>Disabled Bay</p>

CP

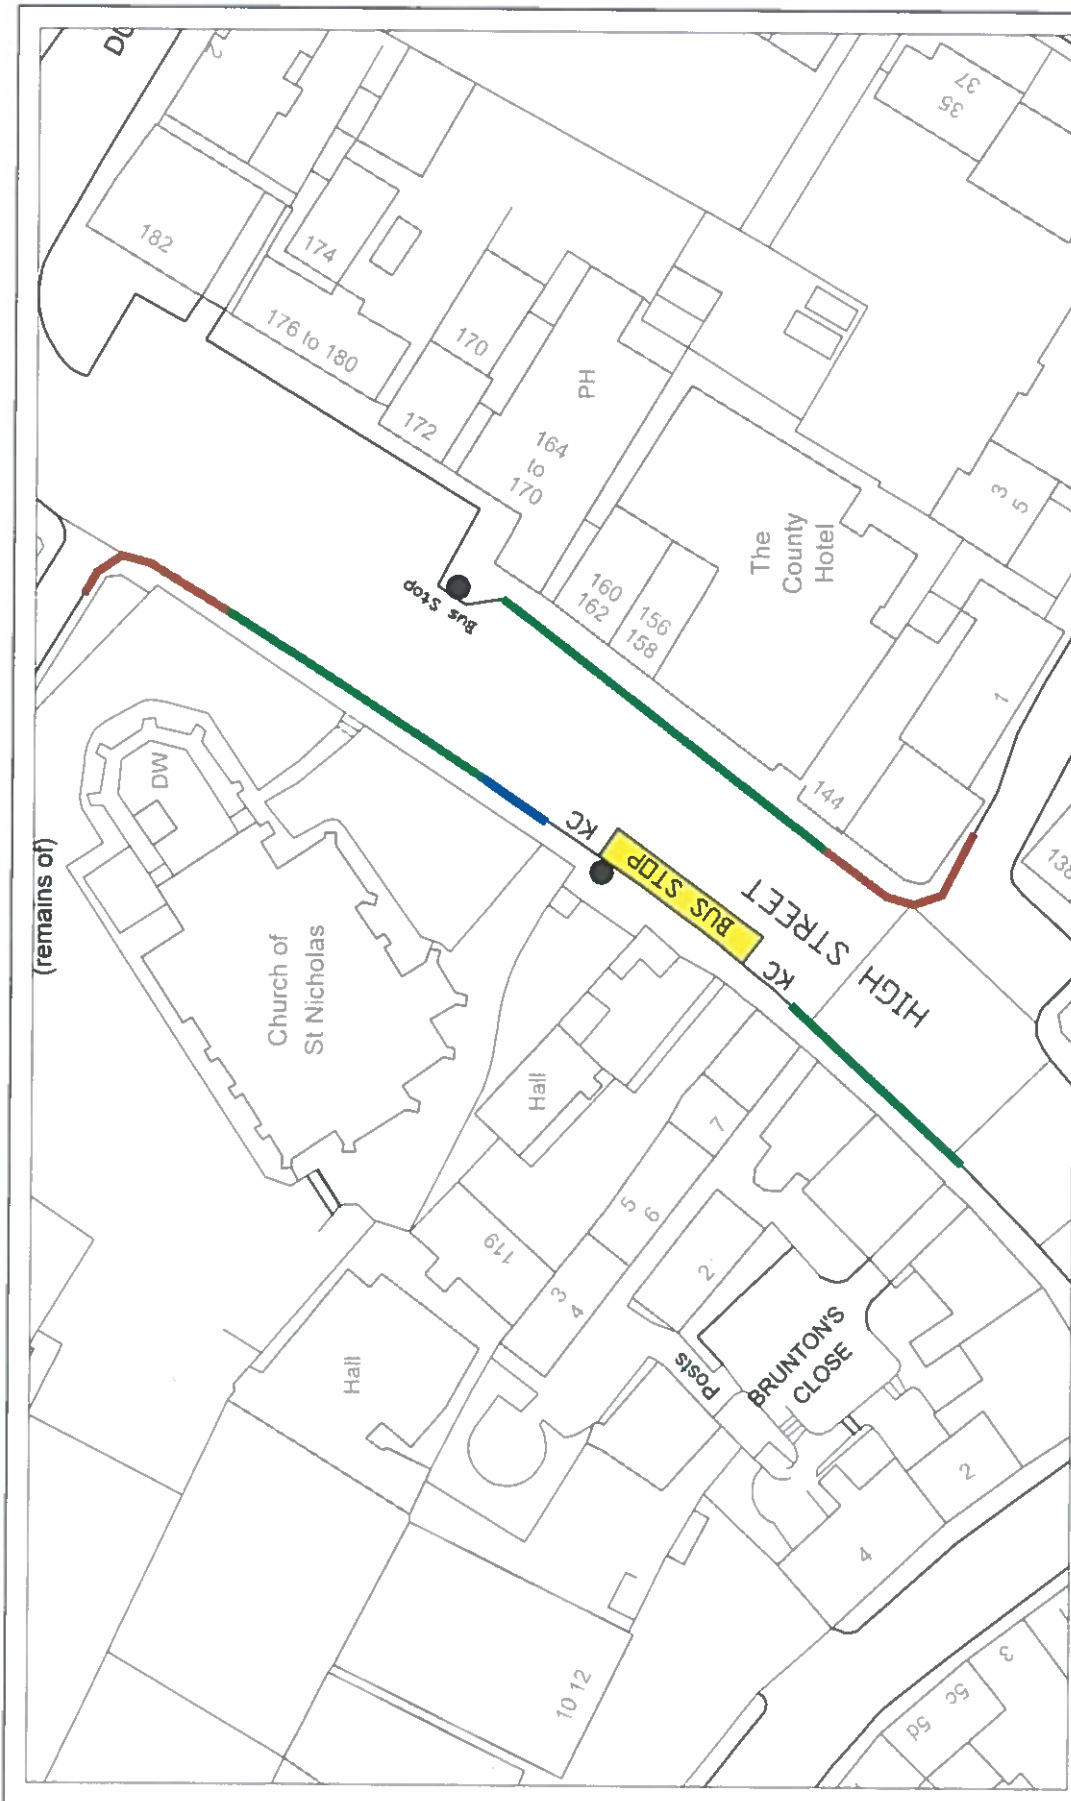

<p>Reproduced by permission of Ordnance Survey on behalf of HMSO © Crown Copyright and database right 2009. All rights reserved. Ordnance Survey Licence no. 100023416</p>	<p>MIDLOTHIAN COUNCIL RESOURCES</p> <p>Road Services Manager Midlothian House 40-46 Buccleuch Street Dalkeith, EH22 1DN Tel No. 0131 270 7500</p> <p>Road Safety & Policy</p>	<p>Relocation of Bus Stops High Street, Dalkeith</p> <p>DATE:- JAN 21 SCALE:- NTS</p> <p>DRWN BY:- RH CHECKED BY:- DC</p> <p>Drq No.:- R5.3.62/02/B</p> <p>A4</p>
--	---	---

CV