

ROADS (SCOTLAND) ACT 1984

THE MIDLOTHIAN COUNCIL (STRAITON PARK) STOPPING UP ORDER 2022 - TO/R5.3.17

The Midlothian Council in exercise of the powers conferred on them by Section 68(1)(b) of the Roads (Scotland) Act 1984 and of all other enabling powers, and having considered that the road specified in the Schedule to this Order has become unnecessary and being satisfied that alternative roads exist, hereby make the following Order:

1. This Order may be cited as "The Midlothian Council (Straiton Park) Stopping Up Order 2022" and shall come into operation on the Fourteenth day of November Two thousand and twenty two.
2. The stopping up of the length of road in the Midlothian local government area specified in the Schedule to this Order is hereby ordered.
3. Where there is, immediately before the date on which the said length of road is stopped up under this Order, any apparatus belonging to any statutory undertakers under, in, on, over, along or across the length of road for the purpose of carrying on their undertaking, the said statutory undertakers shall after commencement of this Order continue to have all rights in respect of the said apparatus as they had immediately before that date.

This and the plan annexed are given under the Seal of The Midlothian Council this Thirty-first day of October Two thousand and twenty two.



Alan Turpie
Proper Officer



SCHEDULE

Length of Road to be Stopped Up

Un-named cul-de-sac road running south-westwards from B702 Loanhead Road, Straiton, Midlothian from a point 33 metres or thereby south-east of the extended outer kerbline of the roundabout junction between the A701 and B702 roads, including the footways alongside the road and across the head of the cul-de-sac, a distance of 110 metres or thereby.

All as shown by zebra hatching on Drawing Number R5.3.17/B annexed and executed as relative to this Order.

This is the plan referred to in the foregoing
Order cited as The Midlothian Council
(Straiton Park) Stopping-Up Order 2022

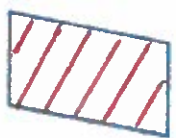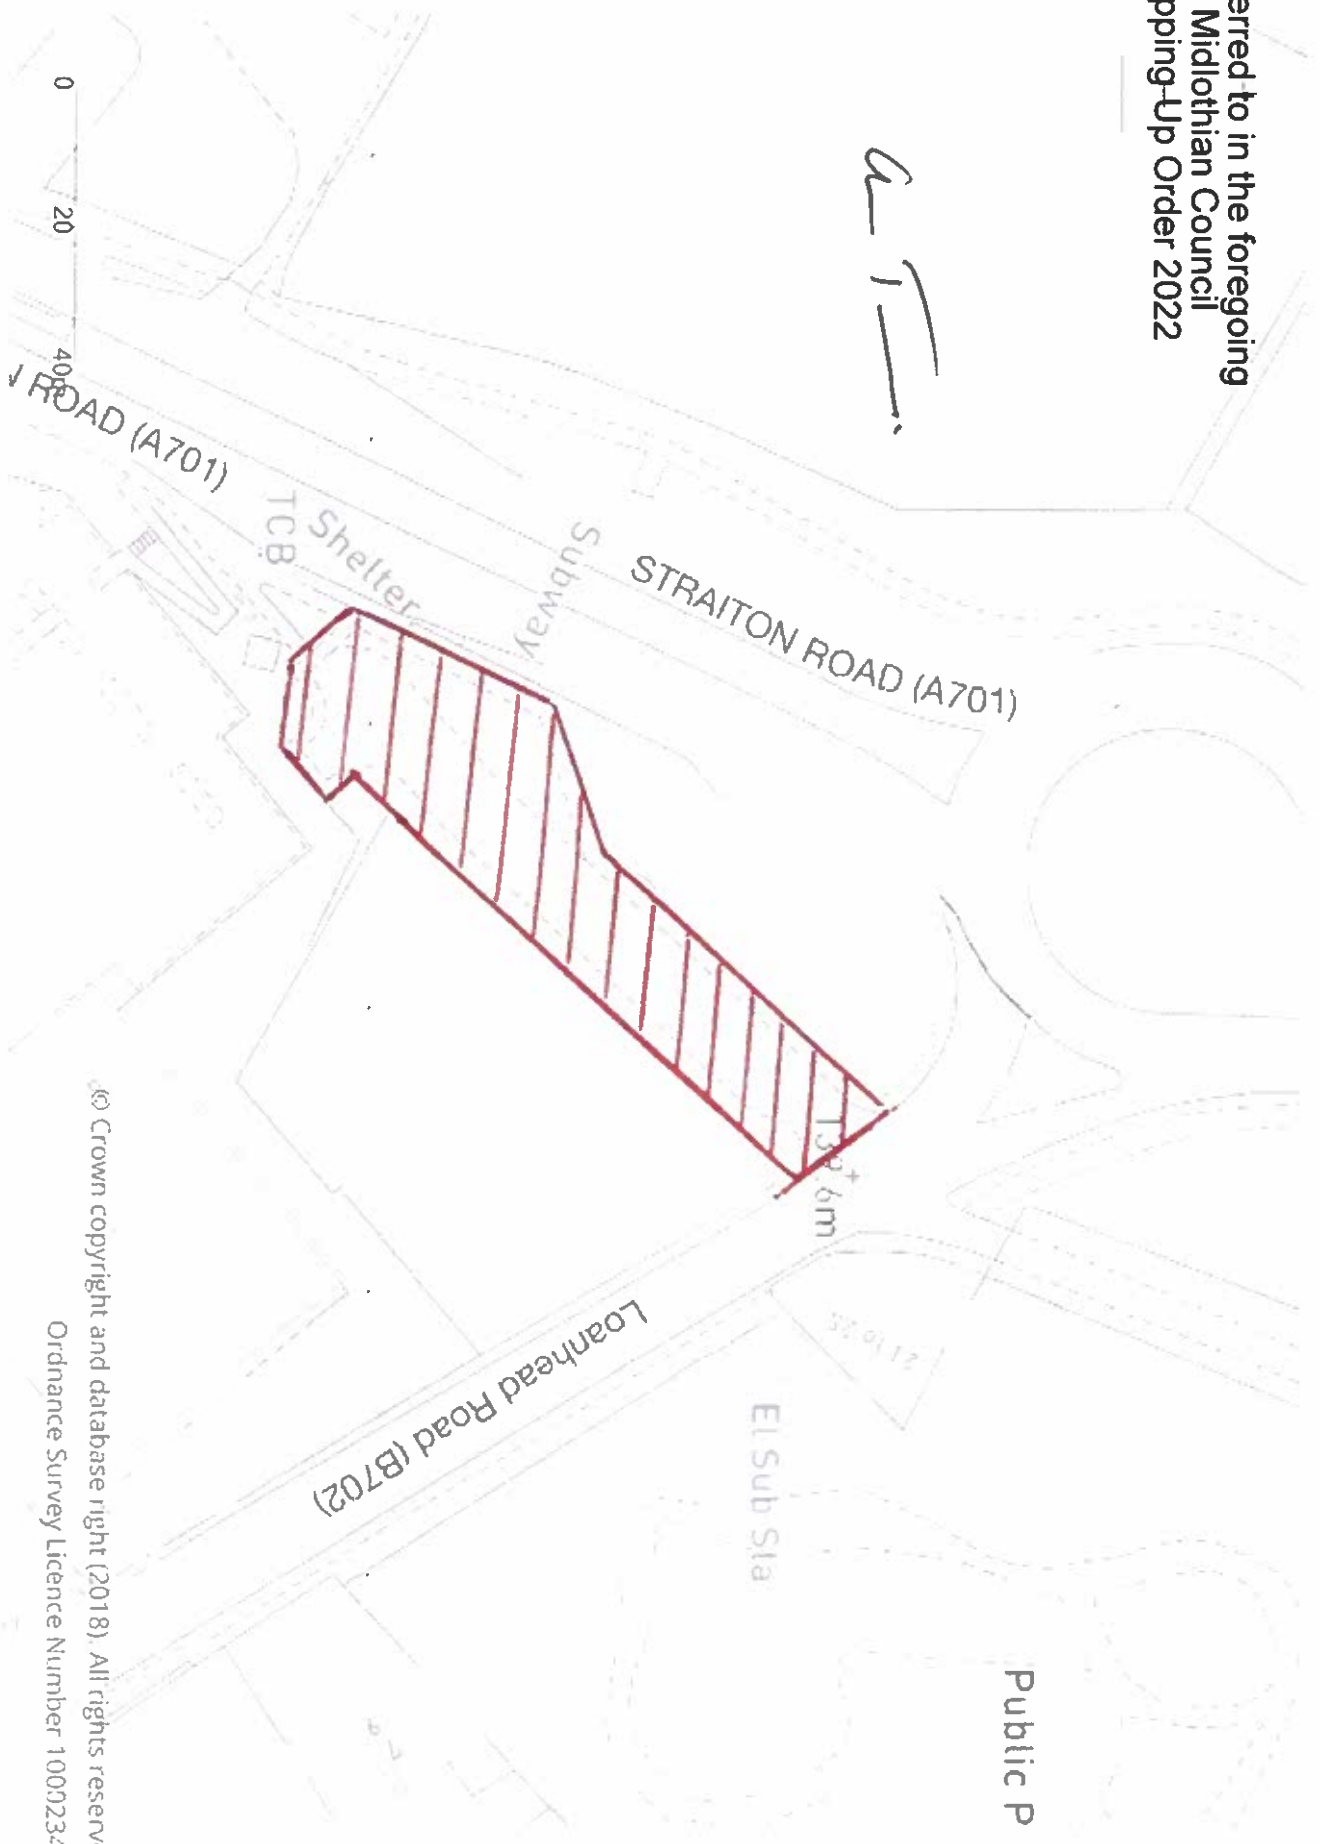

Area to be Stopped Up

Reproduced by permission of
Ordnance Survey on behalf of
HMISO © Crown Copyright and
database right 2018.
All rights reserved.
OS Licence No 100023416

MIDLOTHIAN COUNCIL
RESOURCES

Road Safety and Policy
Midlothian House
40-46 Buccleuch Street
Dalkeith EH22 1DN
Tel: 0131 270 7500

Stopping Up of Cul-de-Sac off B702 Loanhead Road
at Straiton, Midlothian

Date: MARCH 2022
Scale: NTS
Drawn by: DC
Checked by: DC

Drawing No: R5.3.17 / A