


Proposed Redesignated Footpath

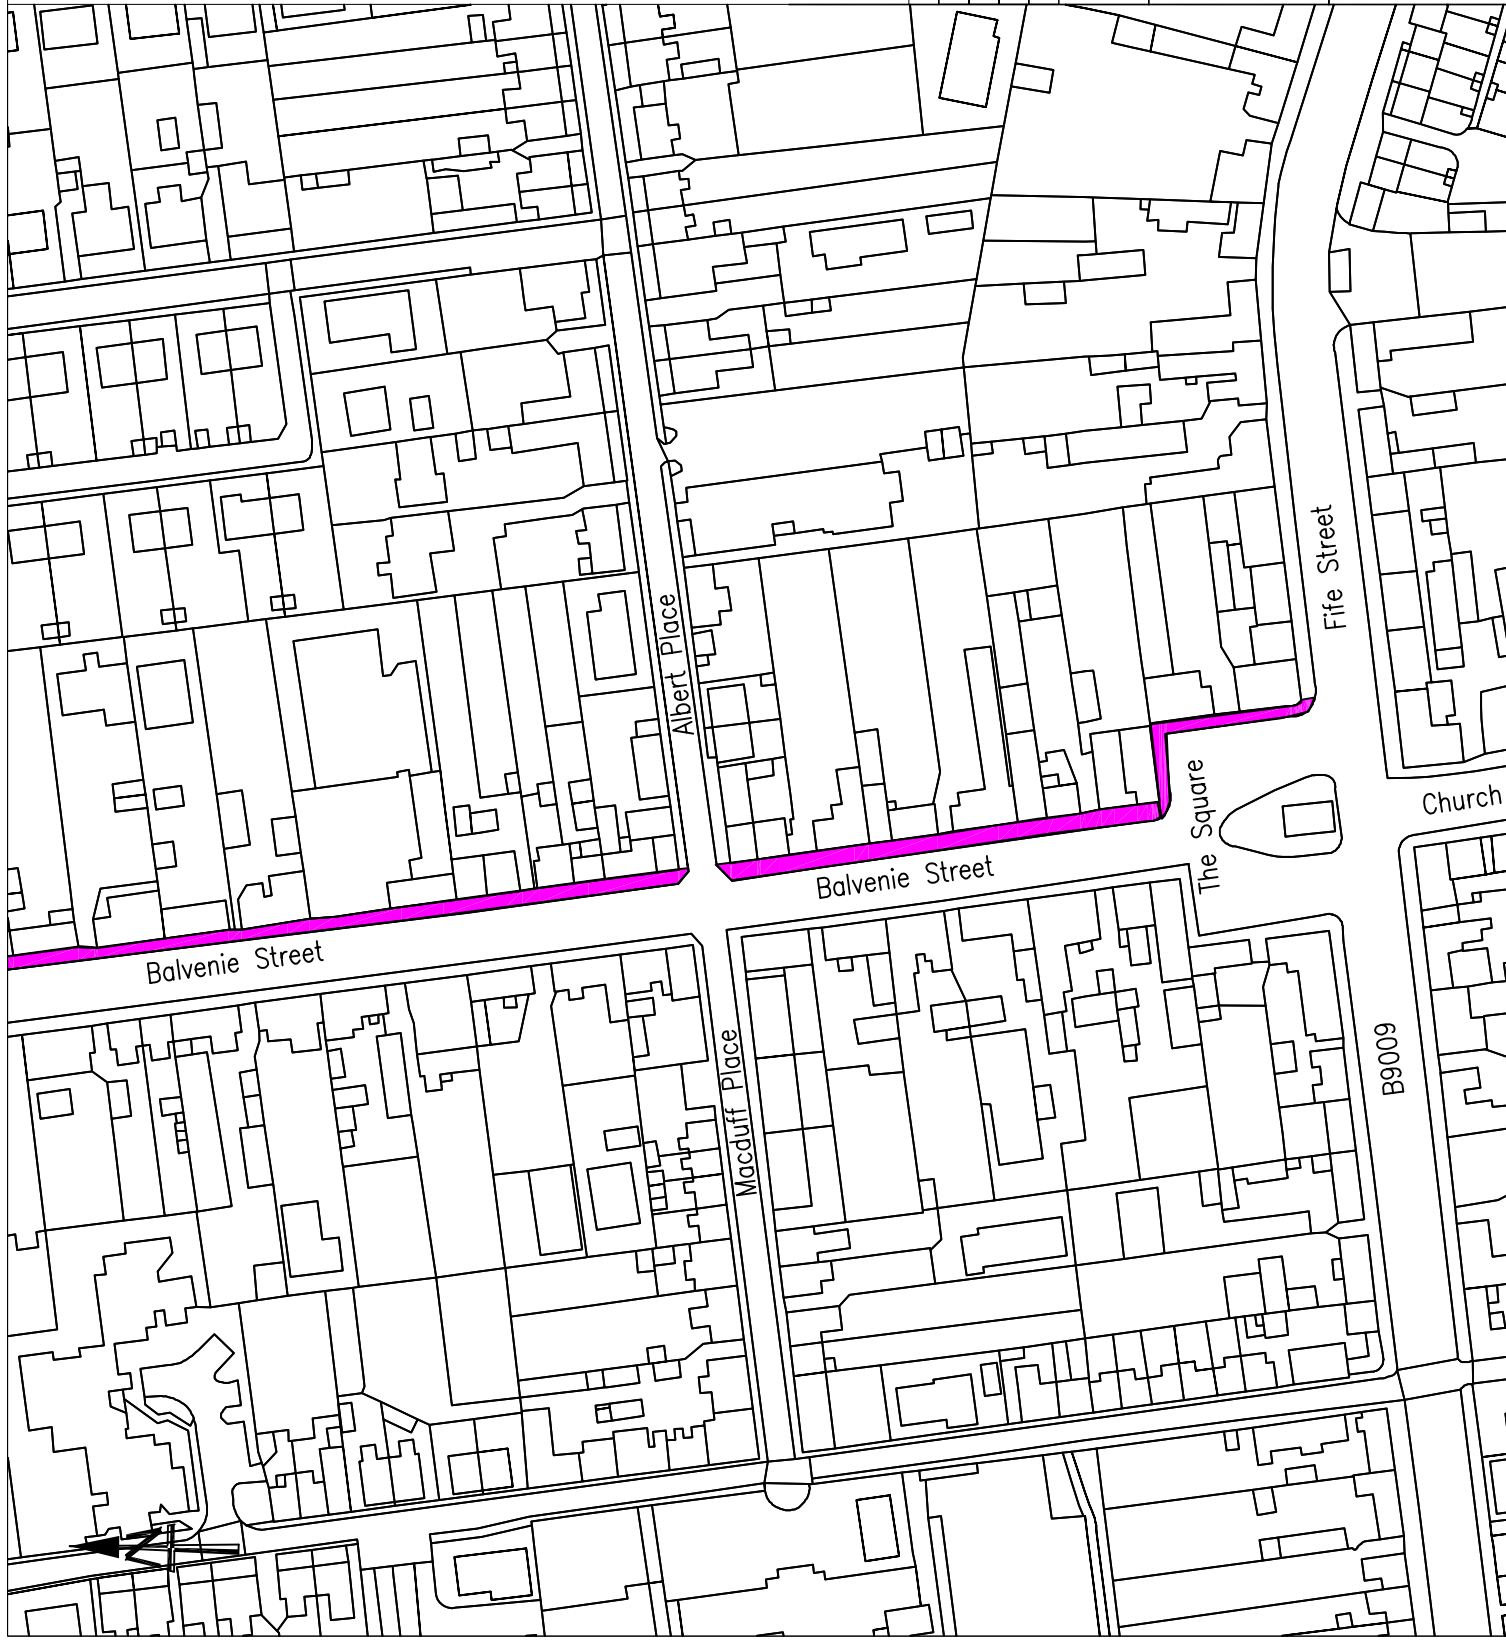

REV	AMENDMENTS	DATE	BY	CHECKED	DATE
	DESIGNED		KMP		Nov 2015
	DRAFTED		KMP		Nov 2015
	CHECKED				

SCALES: NTS



THE MORAY COUNCIL
DIRECT SERVICES - TRANSPORTATION
COUNCIL OFFICE
ACADEMY STREET
ELGIN IV30 1LL



DRAWING NO.
TRAFFIC/BK04

THE MORAY COUNCIL
Dufftown - Various Streets
Proposed Footpath Redesignation
General Layout
1 of 5