


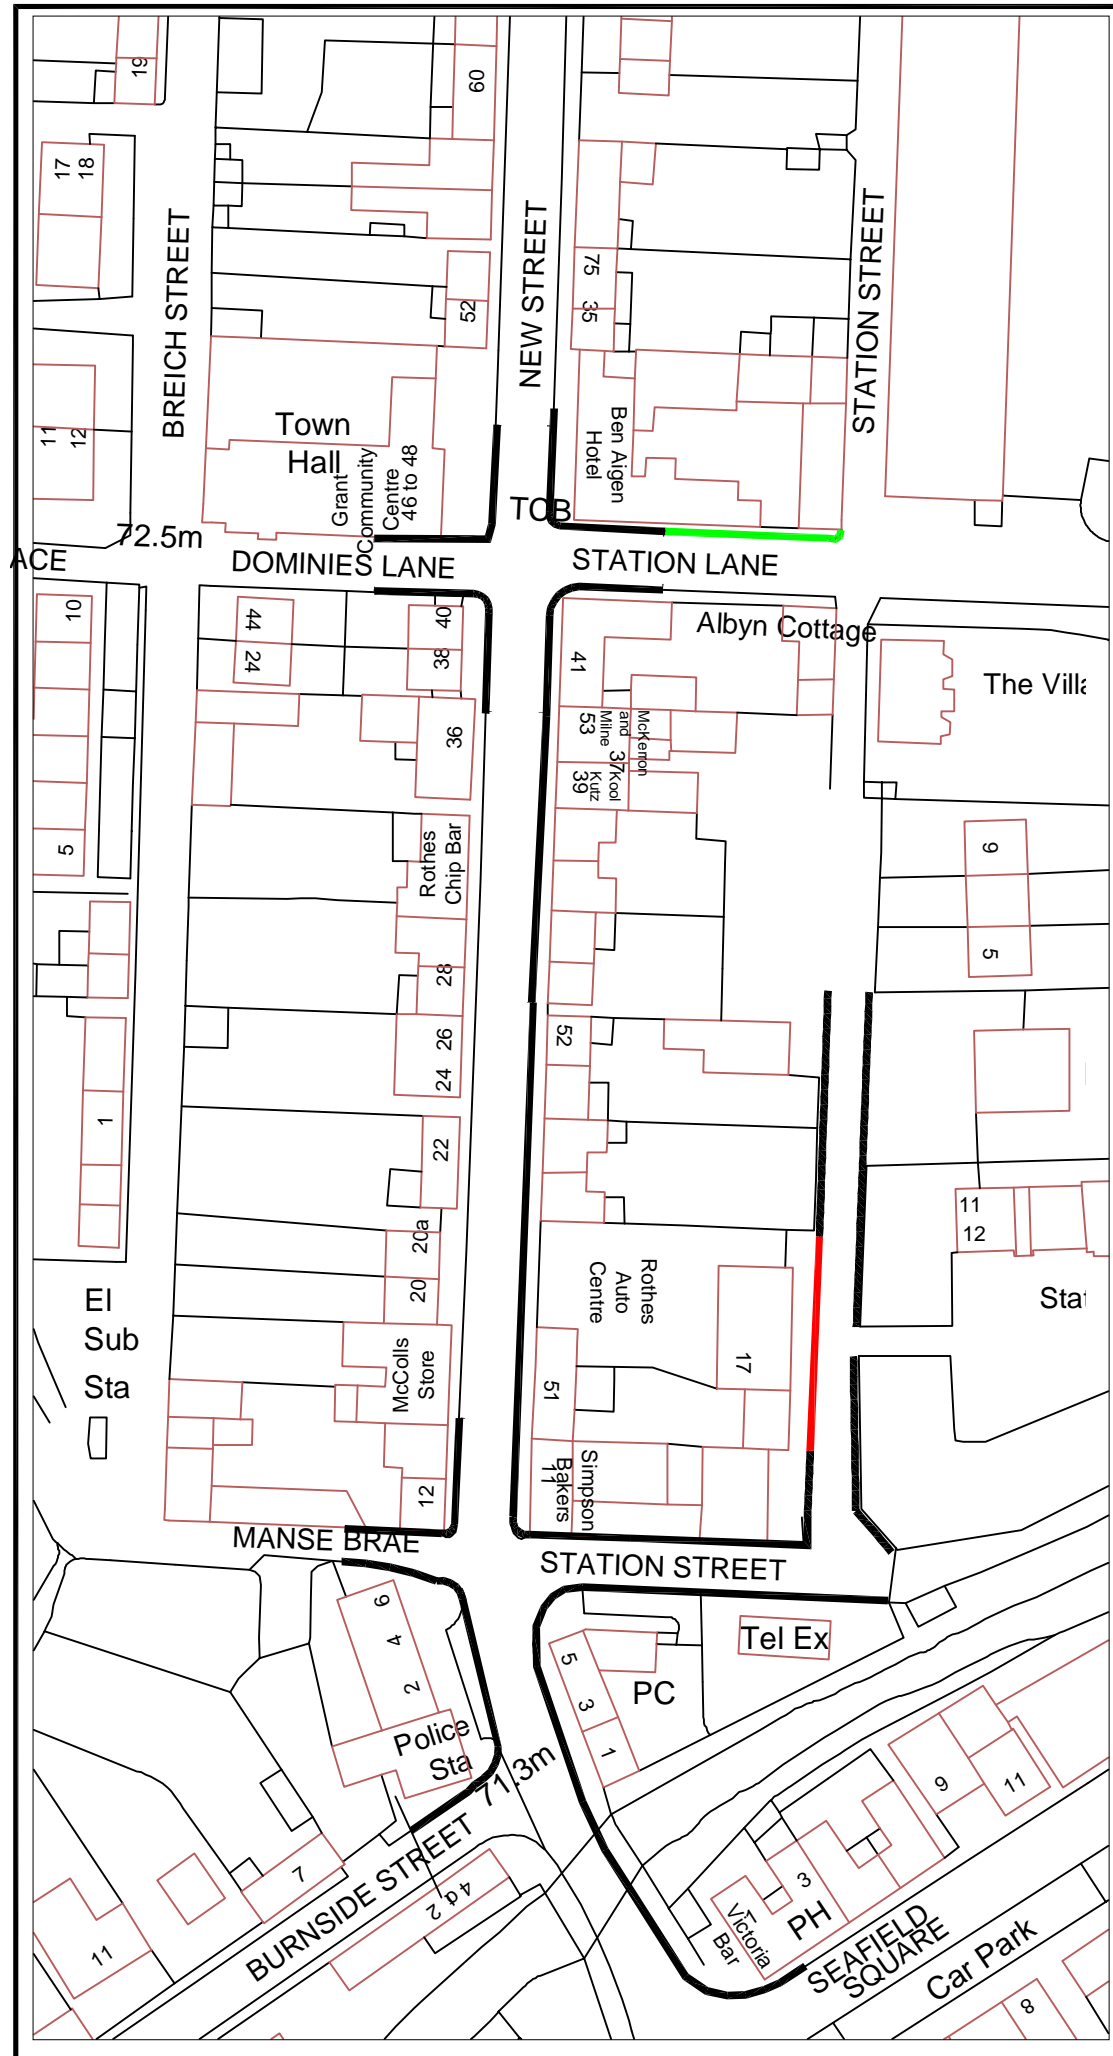

Key:

- Existing No Waiting at any time
- Proposed No waiting at any time
- Remove No waiting at any time



Reproduced from the Ordnance Survey map with the permission of the Controller of Her Majesty's Stationery Office. Unauthorised reproduction infringes Crown copyright and may lead to prosecution or civil proceedings.
OS GRID REF: NJ 2849
 Crown Copyright. Licence No 100023422

REV	AMENDMENTS	DATE	BY	CHECKED
DESIGNED		K M Price		May 2017
DRAFTED		K M Price		May 2017
CHECKED		K M Price		May 2017

SCALE: NTS



THE MORAY COUNCIL
 DIRECT SERVICES - TRANSPORTATION
 COUNCIL OFFICE
 ACADEMY STREET
 ELGIN N90 1LL
 DRAWING NO.
 Dwg no A941/Rothes/TM2

THE MORAY COUNCIL
 Station Road and Station Lane
 Rothes Waiting Restrictions
 Revised Yellow Lines
 Sheet no 1 of 1