


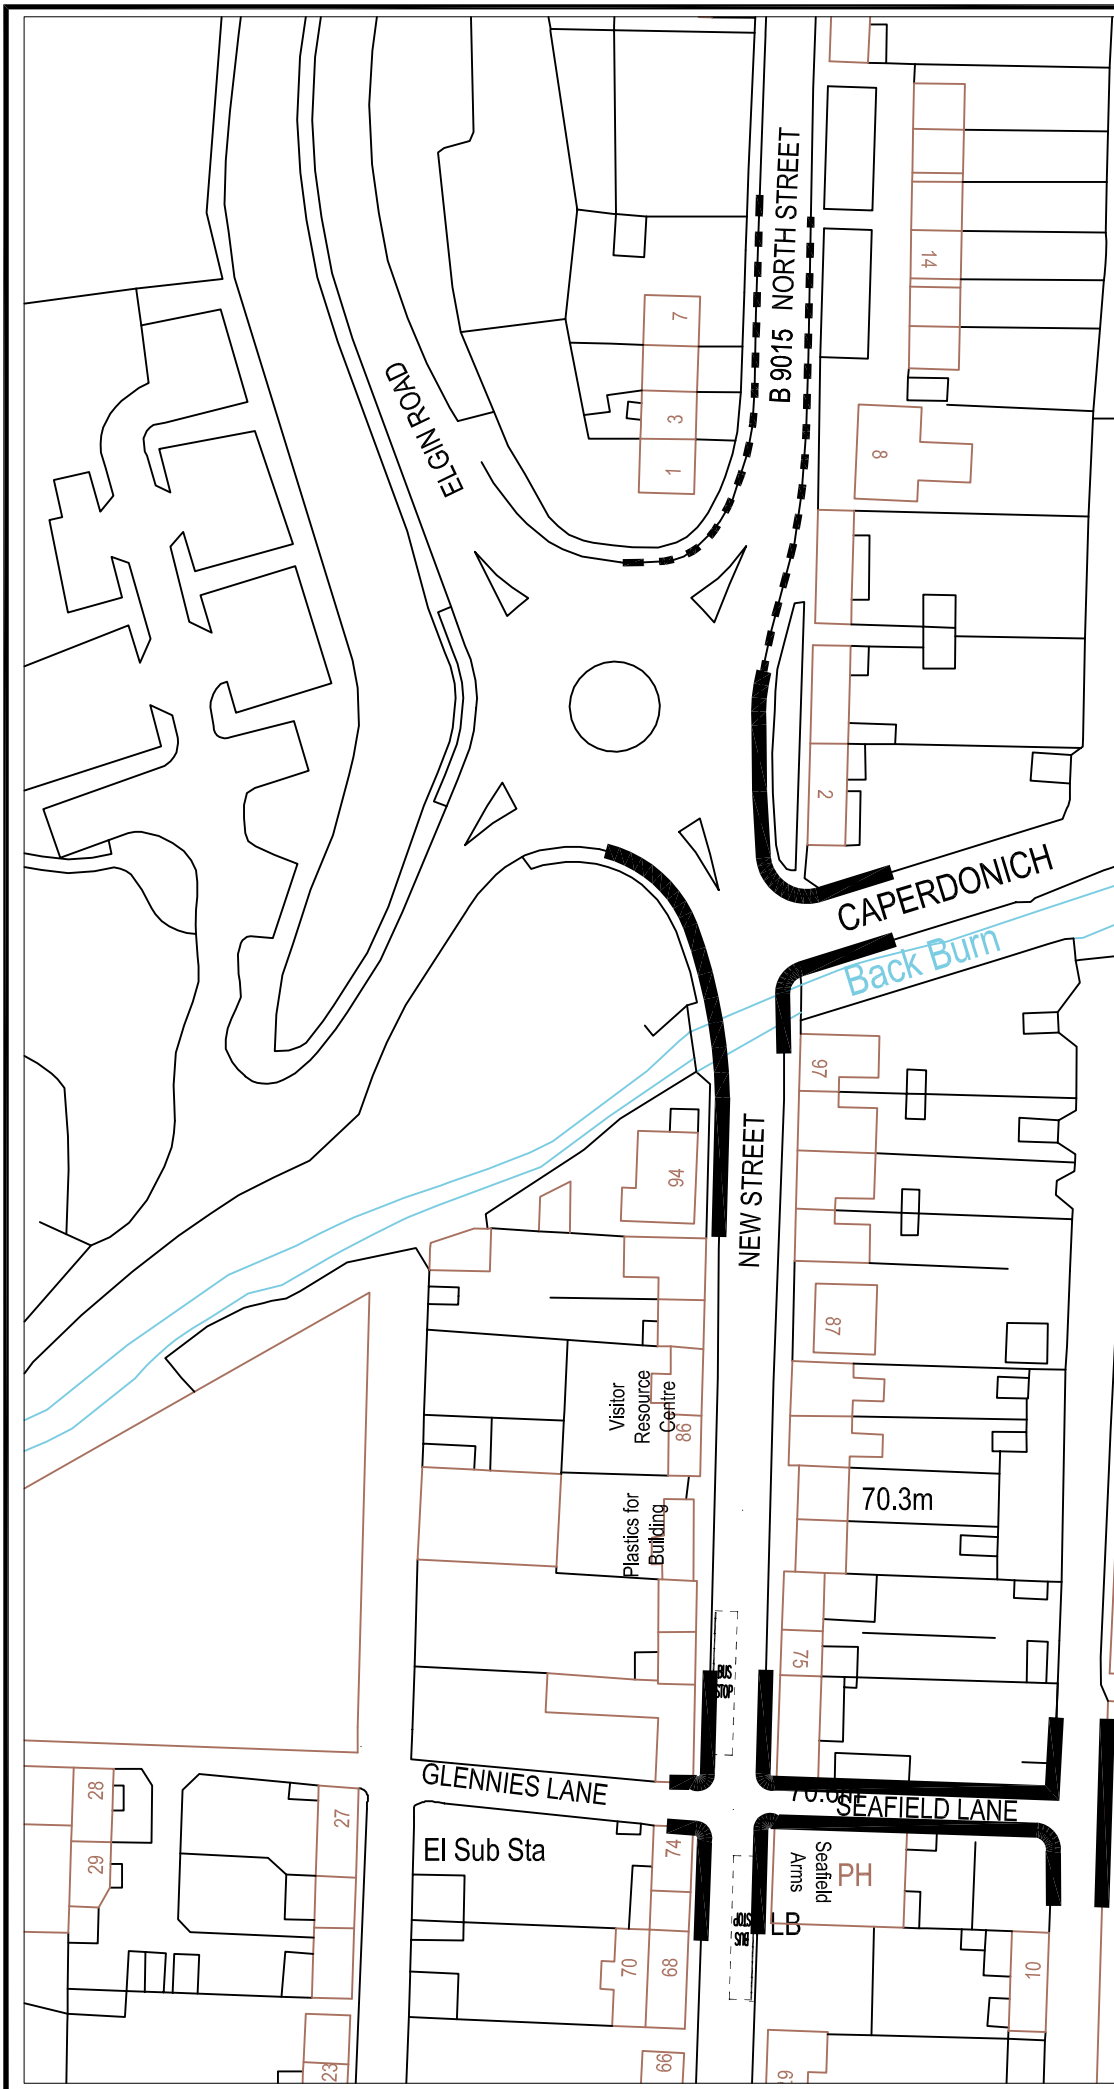

- Key:
- Existing No Waiting at any time
  - Proposed No waiting at any time
  - Proposed 60 minute parking
  - Bus stop location




Reproduced from the Ordnance Survey map with the permission of the Controller of Her Majesty's Stationery Office. Unauthorised reproduction infringes Crown copyright and may lead to prosecution or civil proceedings.  
**OS GRID REF: NJ 2849**  
Crown Copyright. Licence No 100023422

REV	AMENDMENTS	DATE	BY	CHECKED
DESIGNED		EM/Penny	February 13	
DRAFTED		EM/Penny	February 13	
CHECKED		K Price	February 13	

SCALES: 1:1000

THE MORAY COUNCIL  
 DIRECT SERVICES - TRANSPORTATION  
 COUNCIL OFFICE  
 ACADEMY STREET  
 ELGIN IV36 1LL  
 DRAWING NO.  
 Dwg no A941/Rothes2013/TM1

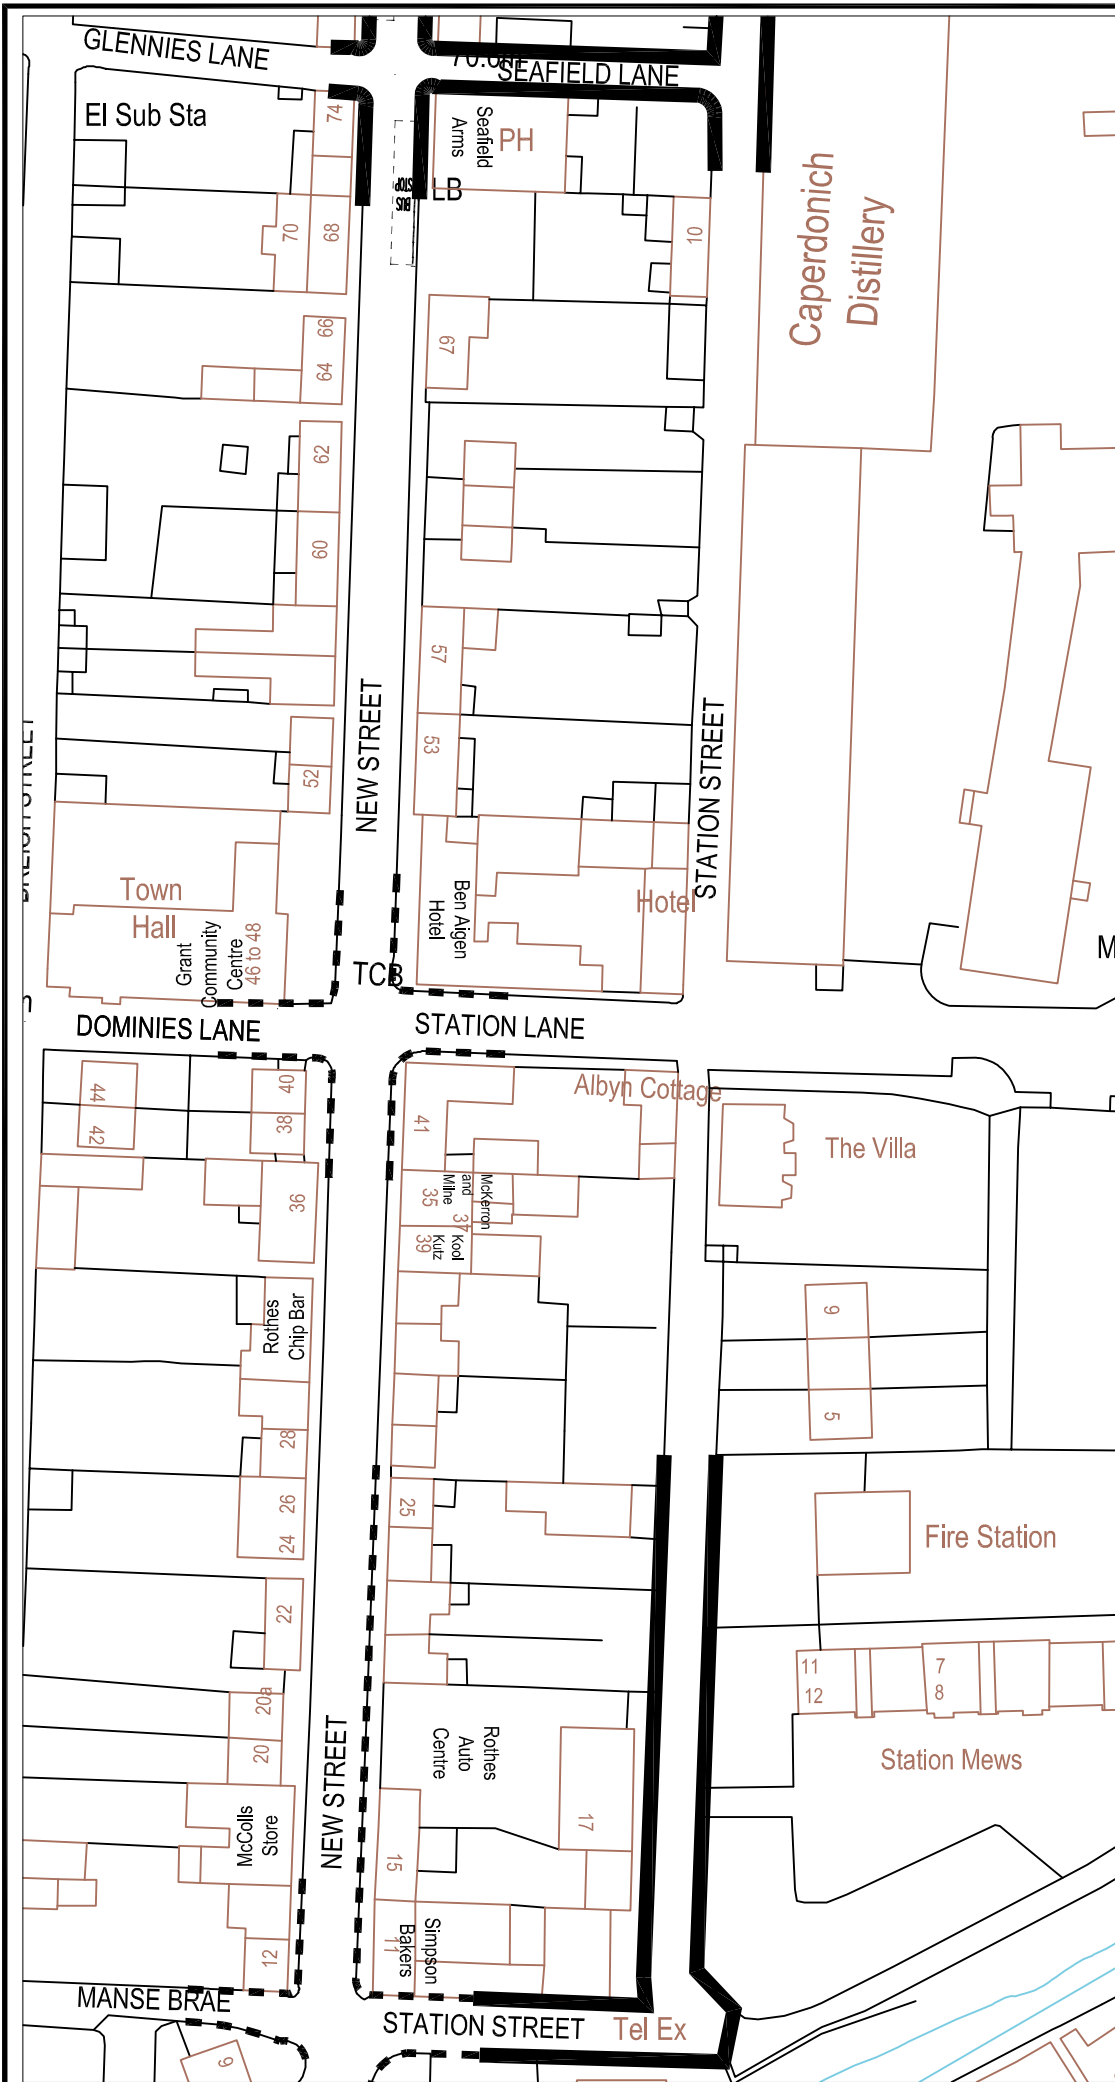

Key:

- Existing No Waiting at any time
- Proposed No waiting at any time
- Proposed 60 minute parking
- Bus stop location


Reproduced from the Ordnance Survey map with the permission of the Controller of Her Majesty's Stationery Office. Unauthorised reproduction infringes Crown copyright and may lead to prosecution or civil proceedings.  
**OS GRID REF: NJ 2849**  
Crown Copyright. Licence No 100023422

REV	AMENDMENTS	DATE	BY	CHECKED
			BY	DATE
DESIGNED		EV/PM		February 13
DRAFTED		EV/PM		February 13
CHECKED		K.Pike		February 13

SCALE: 1:1000

THE MORAY COUNCIL  
DIRECT SERVICES - TRANSPORTATION  
COUNCIL OFFICE  
ACADEMY STREET  
ELGIN IV30 1LL

DRAWING NO.  
Dwg no A941/Rothes2013/TM2

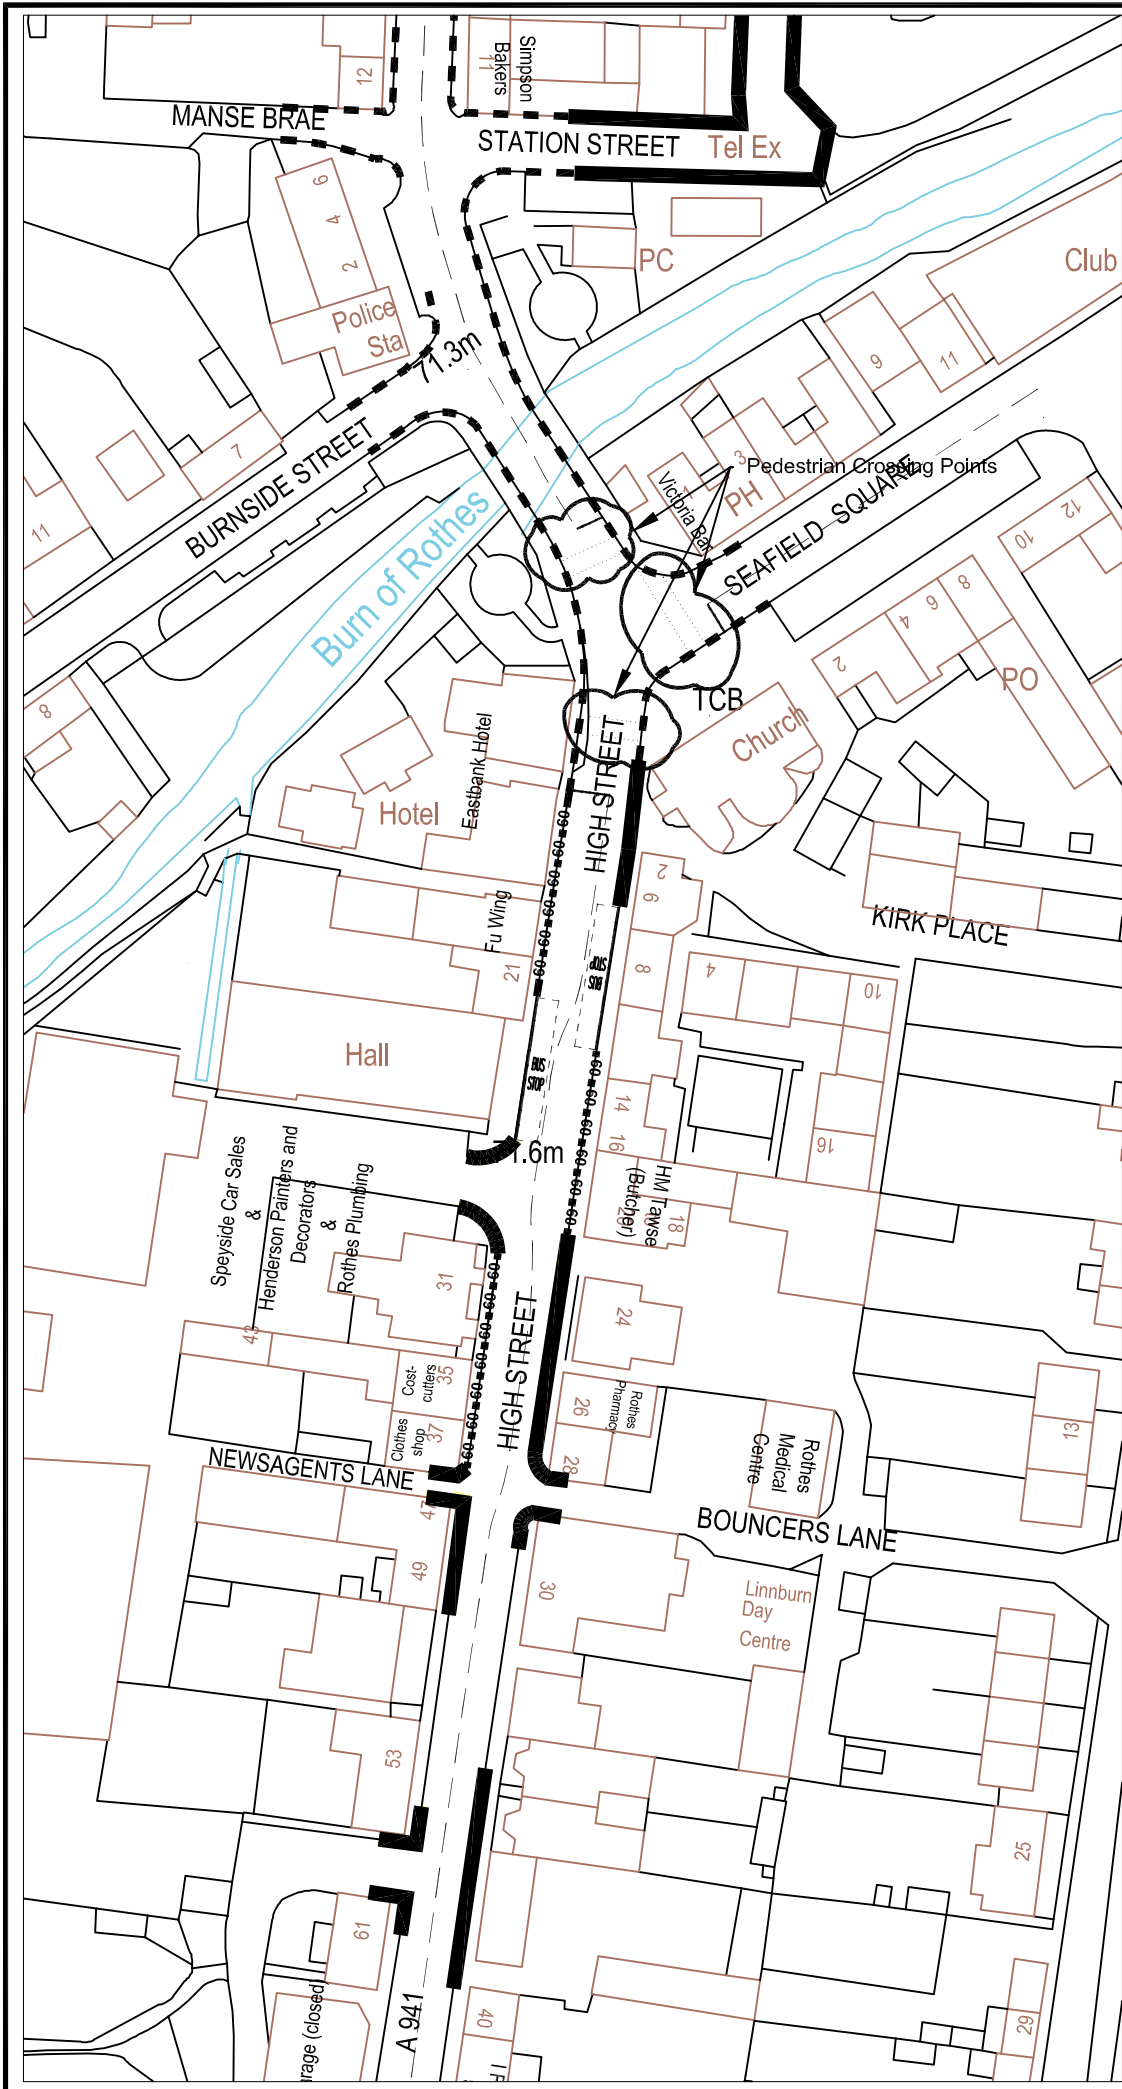

- Key:
- Existing No Waiting at any time
  - Proposed No waiting at any time
  - Proposed 60 minute parking
  - Bus stop location


Reproduced from the Ordnance Survey map with the permission of the Controller of Her Majesty's Stationery Office. Unauthorised reproduction infringes Crown copyright and may lead to prosecution or civil proceedings.  
**OS GRID REF: NJ 2849**  
 Crown Copyright. Licence No 100023422




 
REV	AMENDMENTS	DATE	BY	CHECKED
DESIGNED			EMFerry	February 13
DRAFTED			EMFerry	February 13
CHECKED			K Pico	February 13

SCALES: 1:1000

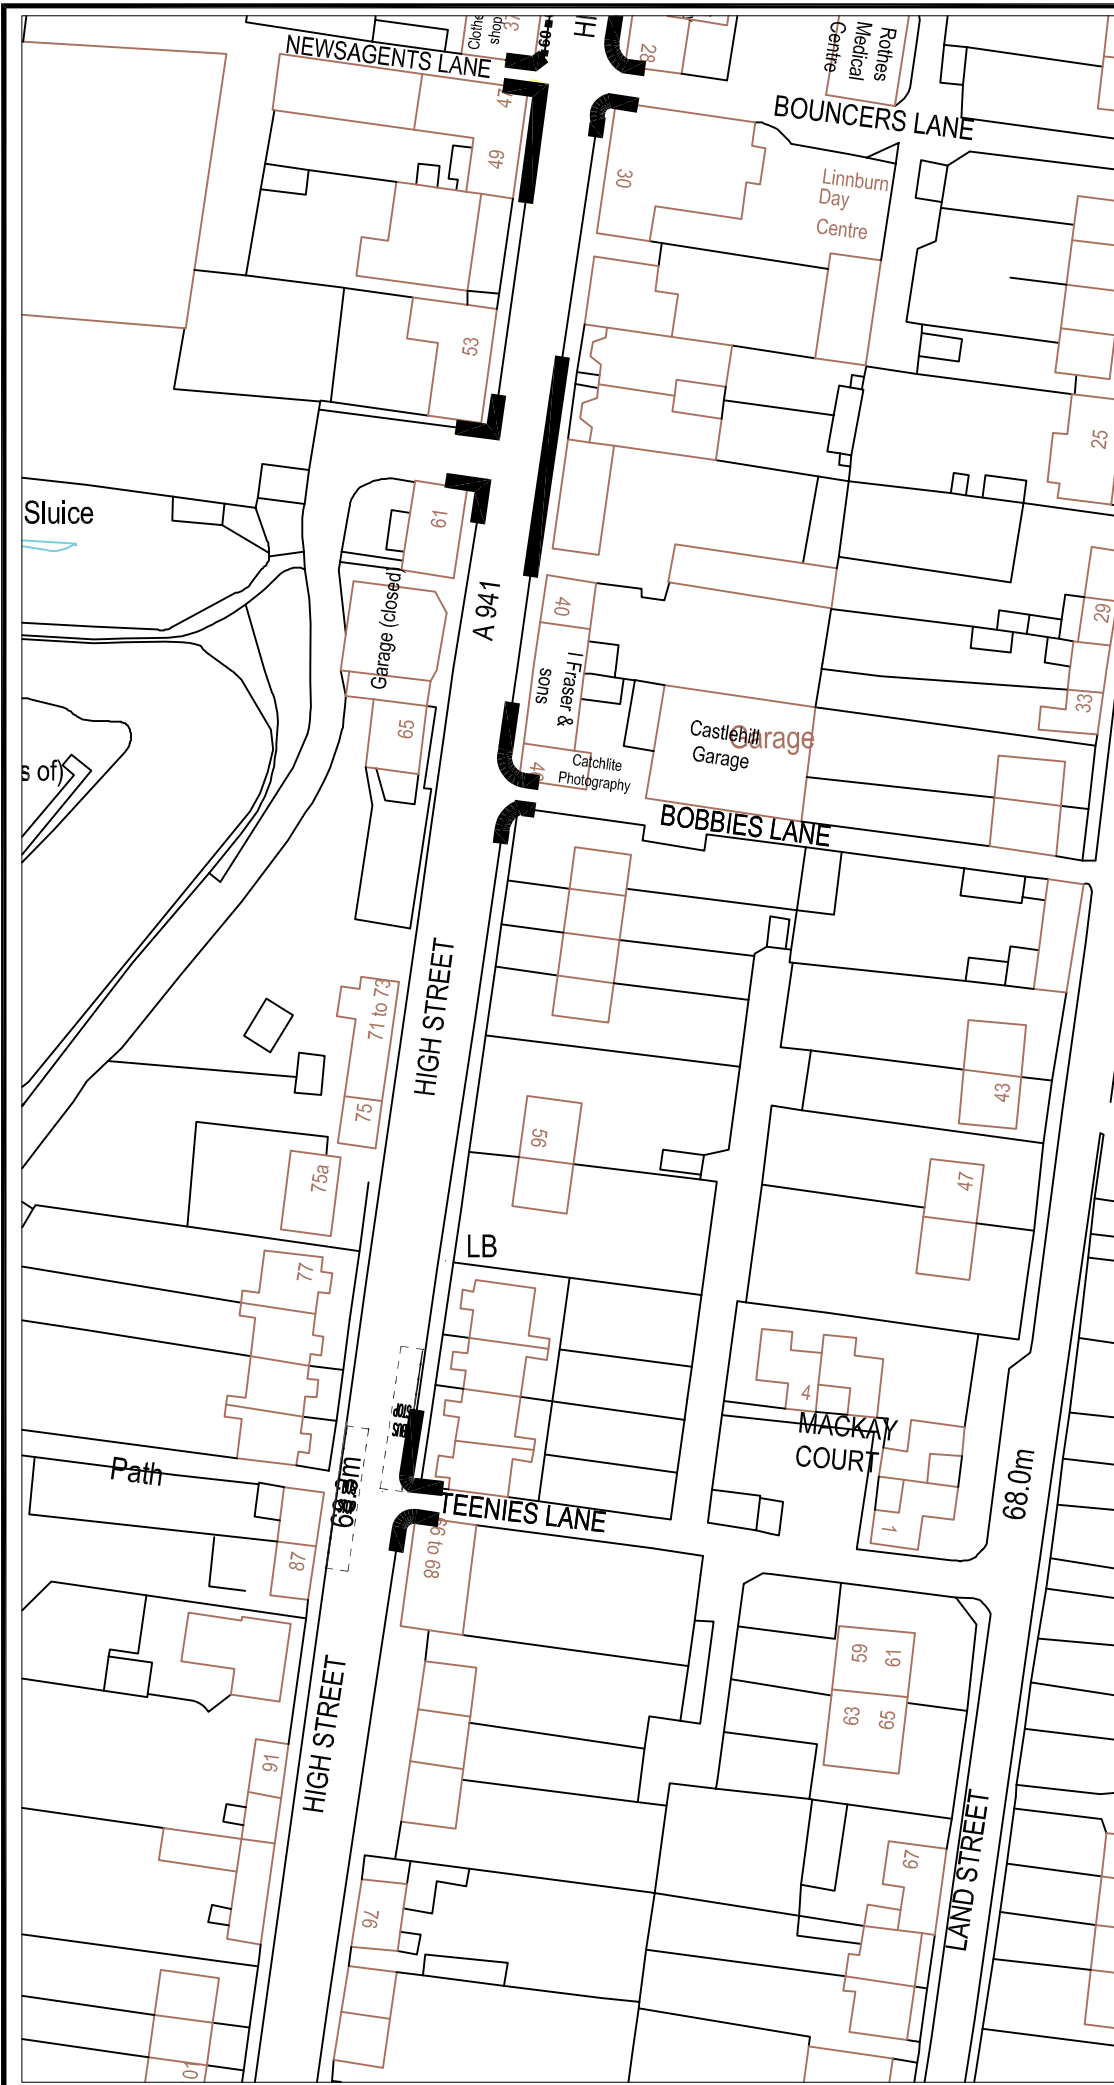

THE MORAY COUNCIL  
 DIRECT SERVICES - TRANSPORTATION  
 COUNCIL OFFICE  
 14 CROWN STREET  
 ELGIN IV90 1LL  
 DRAWING NO.  
 Dwg no A941/Rothes2013/TM3




- Key:
-  Existing No Waiting at any time
  -  Proposed No waiting at any time
  -  Proposed 60 minute parking
  -  Bus stop location

Reproduced from the Ordnance Survey map with the permission of the Controller of Her Majesty's Stationery Office. Unauthorised reproduction infringes Crown copyright and may lead to prosecution or civil proceedings.

**OS GRID REF: NJ 2849**  
Crown Copyright. Licence No 100023422

REV	AMENDMENTS	DATE	BY	CHECKED
DESIGNED			EV/Penny	February 13
DRAFTED			EV/Penny	February 13
CHECKED			K/Piice	February 13





SCALE: 1:1000



THE MORAY COUNCIL  
DIRECT SERVICES-TRANSPORTATION  
COUNCIL OFFICE  
ACADEMY STREET  
ELGIN IV30 1LL

DRAWING NO.  
Dwg no A941/Rothes2013/TM4



- Key:
-  Existing No Waiting at any time
  -  Proposed No waiting at any time
  -  Proposed 60 minute parking
  -  Bus stop location

Reproduced from the Ordnance Survey map with the permission of the Controller of Her Majesty's Stationery Office. Unauthorised reproduction infringes Crown copyright and may lead to prosecution or civil proceedings.  
**OS GRID REF: NJ 2849**  
Crown Copyright. Licence No 100023422

REV	AMENDMENTS	DATE	BY	CHECKED
DESIGNED			EMPenny	February 13
DRAFTED			EMPenny	February 13
CHECKED			K.Piize	February 13

SCALE: 1:1000



THE MORAY COUNCIL  
DIRECT SERVICES - TRANSPORTATION  
COUNCIL OFFICE  
ACADEMY STREET  
ELGIN IV30 1LL  
DRAWING NO.  
Dwg no A941/Rothes2013/TM5

THE MORAY COUNCIL  
A941, B9015 & Unclassified  
Rothes Traffic Management  
Proposed Waiting restrictions  
Sheet no 5 of 6



Key:

- Existing No Waiting at any time
- Proposed No waiting at any time
- Proposed 60 minute parking
- Bus stop location
- Existing School Keep Clear Markings

