

PLAN REF
ELG13

Reproduced from the Ordnance Survey map with the permission of the Controller of Her Majesty's Stationery Office. Unauthorised reproduction infringes Crown copyright and may lead to prosecution or civil proceedings.
OS GRID REF: NJ2193,6281
Crown Copyright. License No 100023472




EXTENT OF OFF STREET CAR PARK ORDER
HEADQUARTERS ANNEXE - ELGIN

DIRECT SERVICES - TRANSPORTATION
COUNCIL OFFICE
ACADEMY STREET
ELGIN IV30 1LL
TEL: 01343 562500
FAX: 01343 545628

Drawn: JDM
Checked: KRS
Date: 08/07/11
Scale: 1:1250



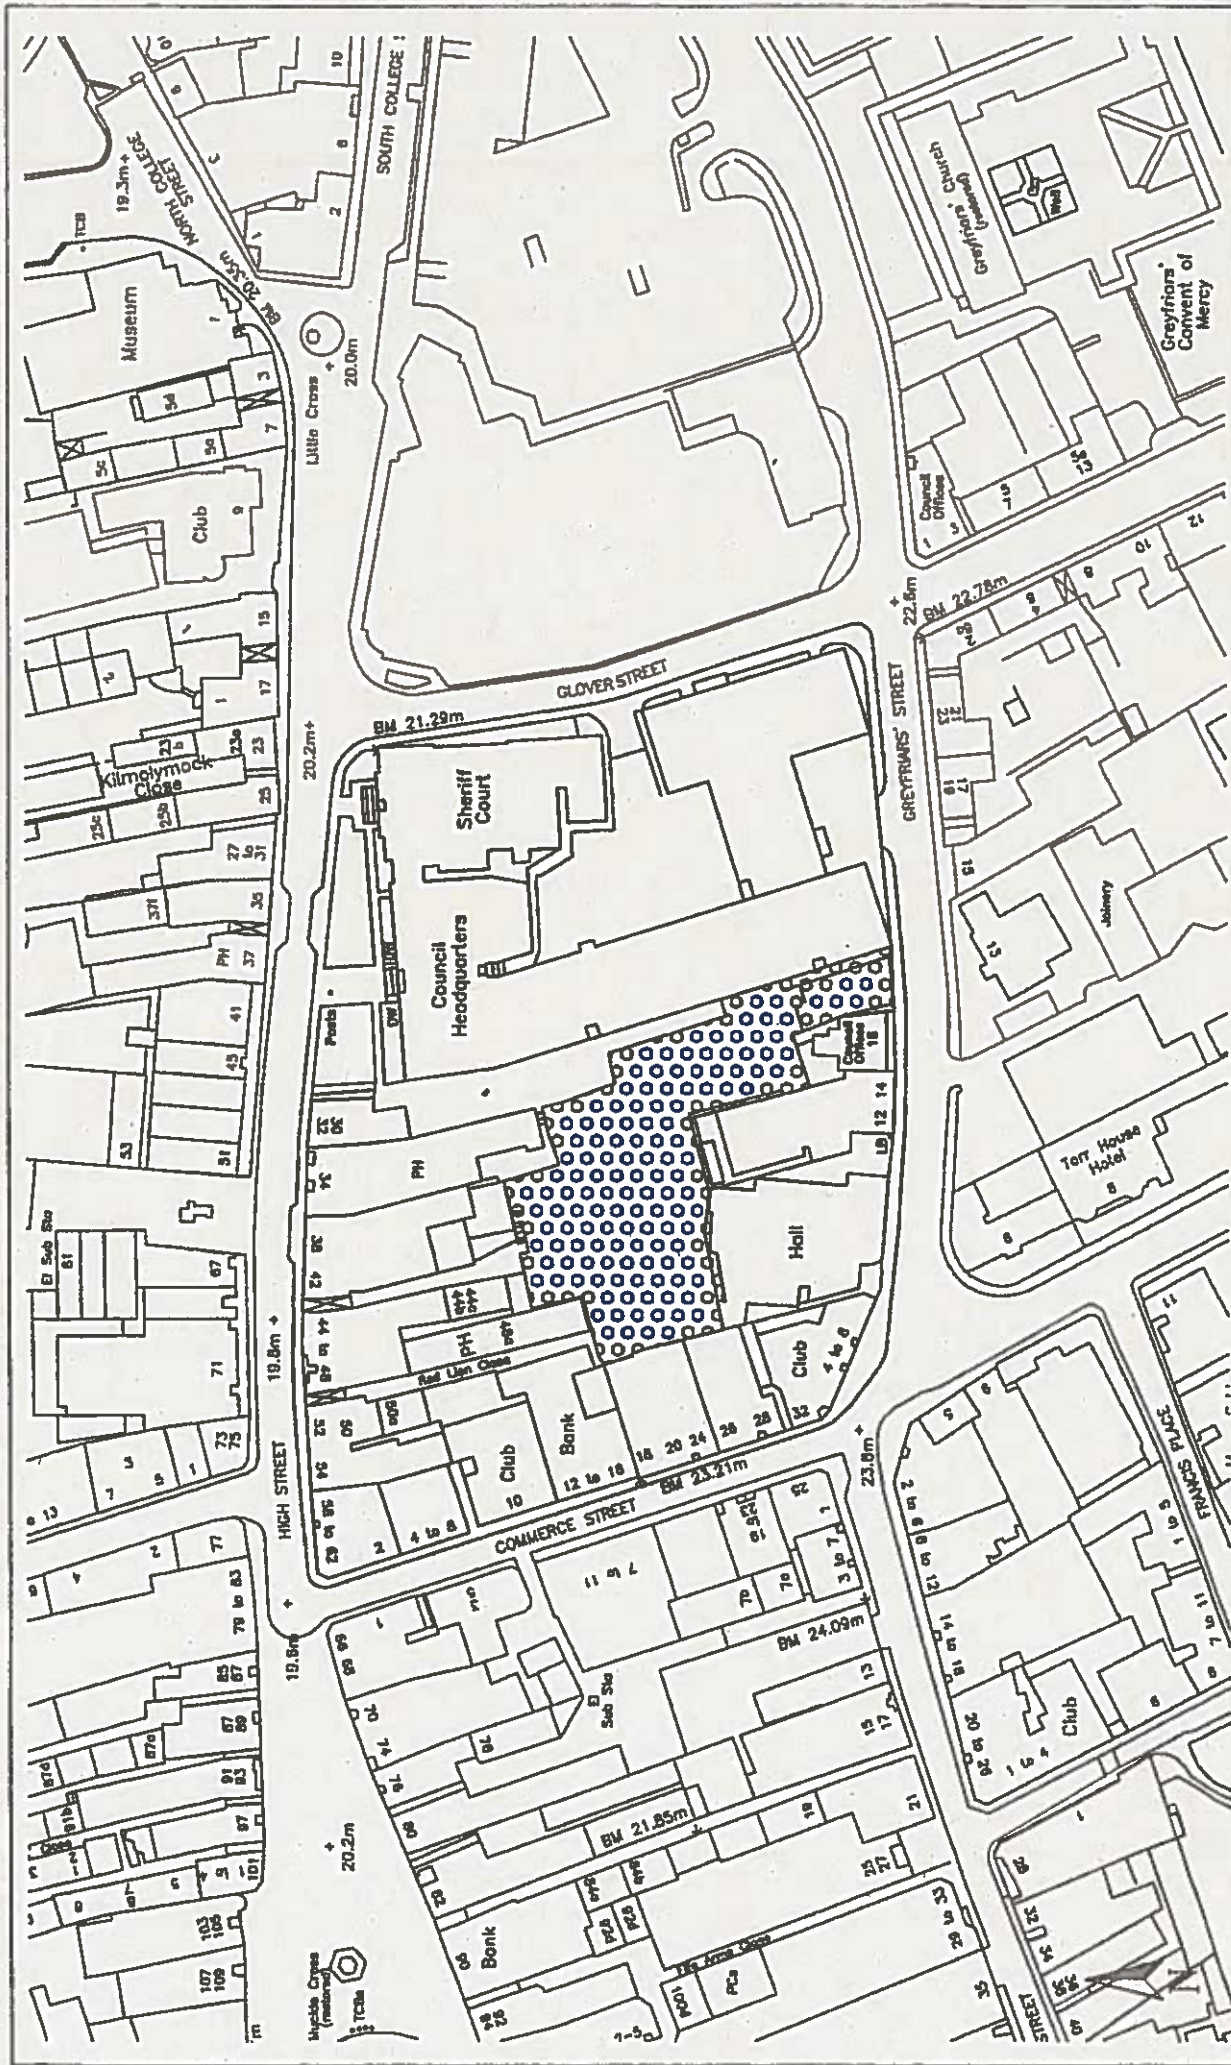

Reproduced from the Ordnance Survey map with the permission of the Controller of Her Majesty's Stationery Office. Unauthorised reproduction infringes Crown copyright and may lead to prosecution or civil proceedings.
OS GRID REF: NJ2164.6266
 Crown Copyright. Licence No 100023422



EXTENT OF OFF STREET CAR PARK ORDER

GREYFRIAR'S STREET - ELGIN

DIRECT SERVICES - TRANSPORTATION

COUNCIL OFFICE
ACADEMY STREET
ELGIN IV30 1LL

TEL: 01343 52500
 FAX: 01343 545028

Drawn: JDM
 Cracked: KRS
 Date: 07/03/07
 Scale: 1:1250